

| FED. ROAD DIST. NO. | STATE | FED. AID PROJ. NO. | FISCAL YEAR | SHEET NO. | TOTAL SHEETS |
|---------------------|-------|--------------------|-------------|-----------|--------------|
| HAWAII              | HAW.  | HWY-0-04-98        | 2009        |           |              |

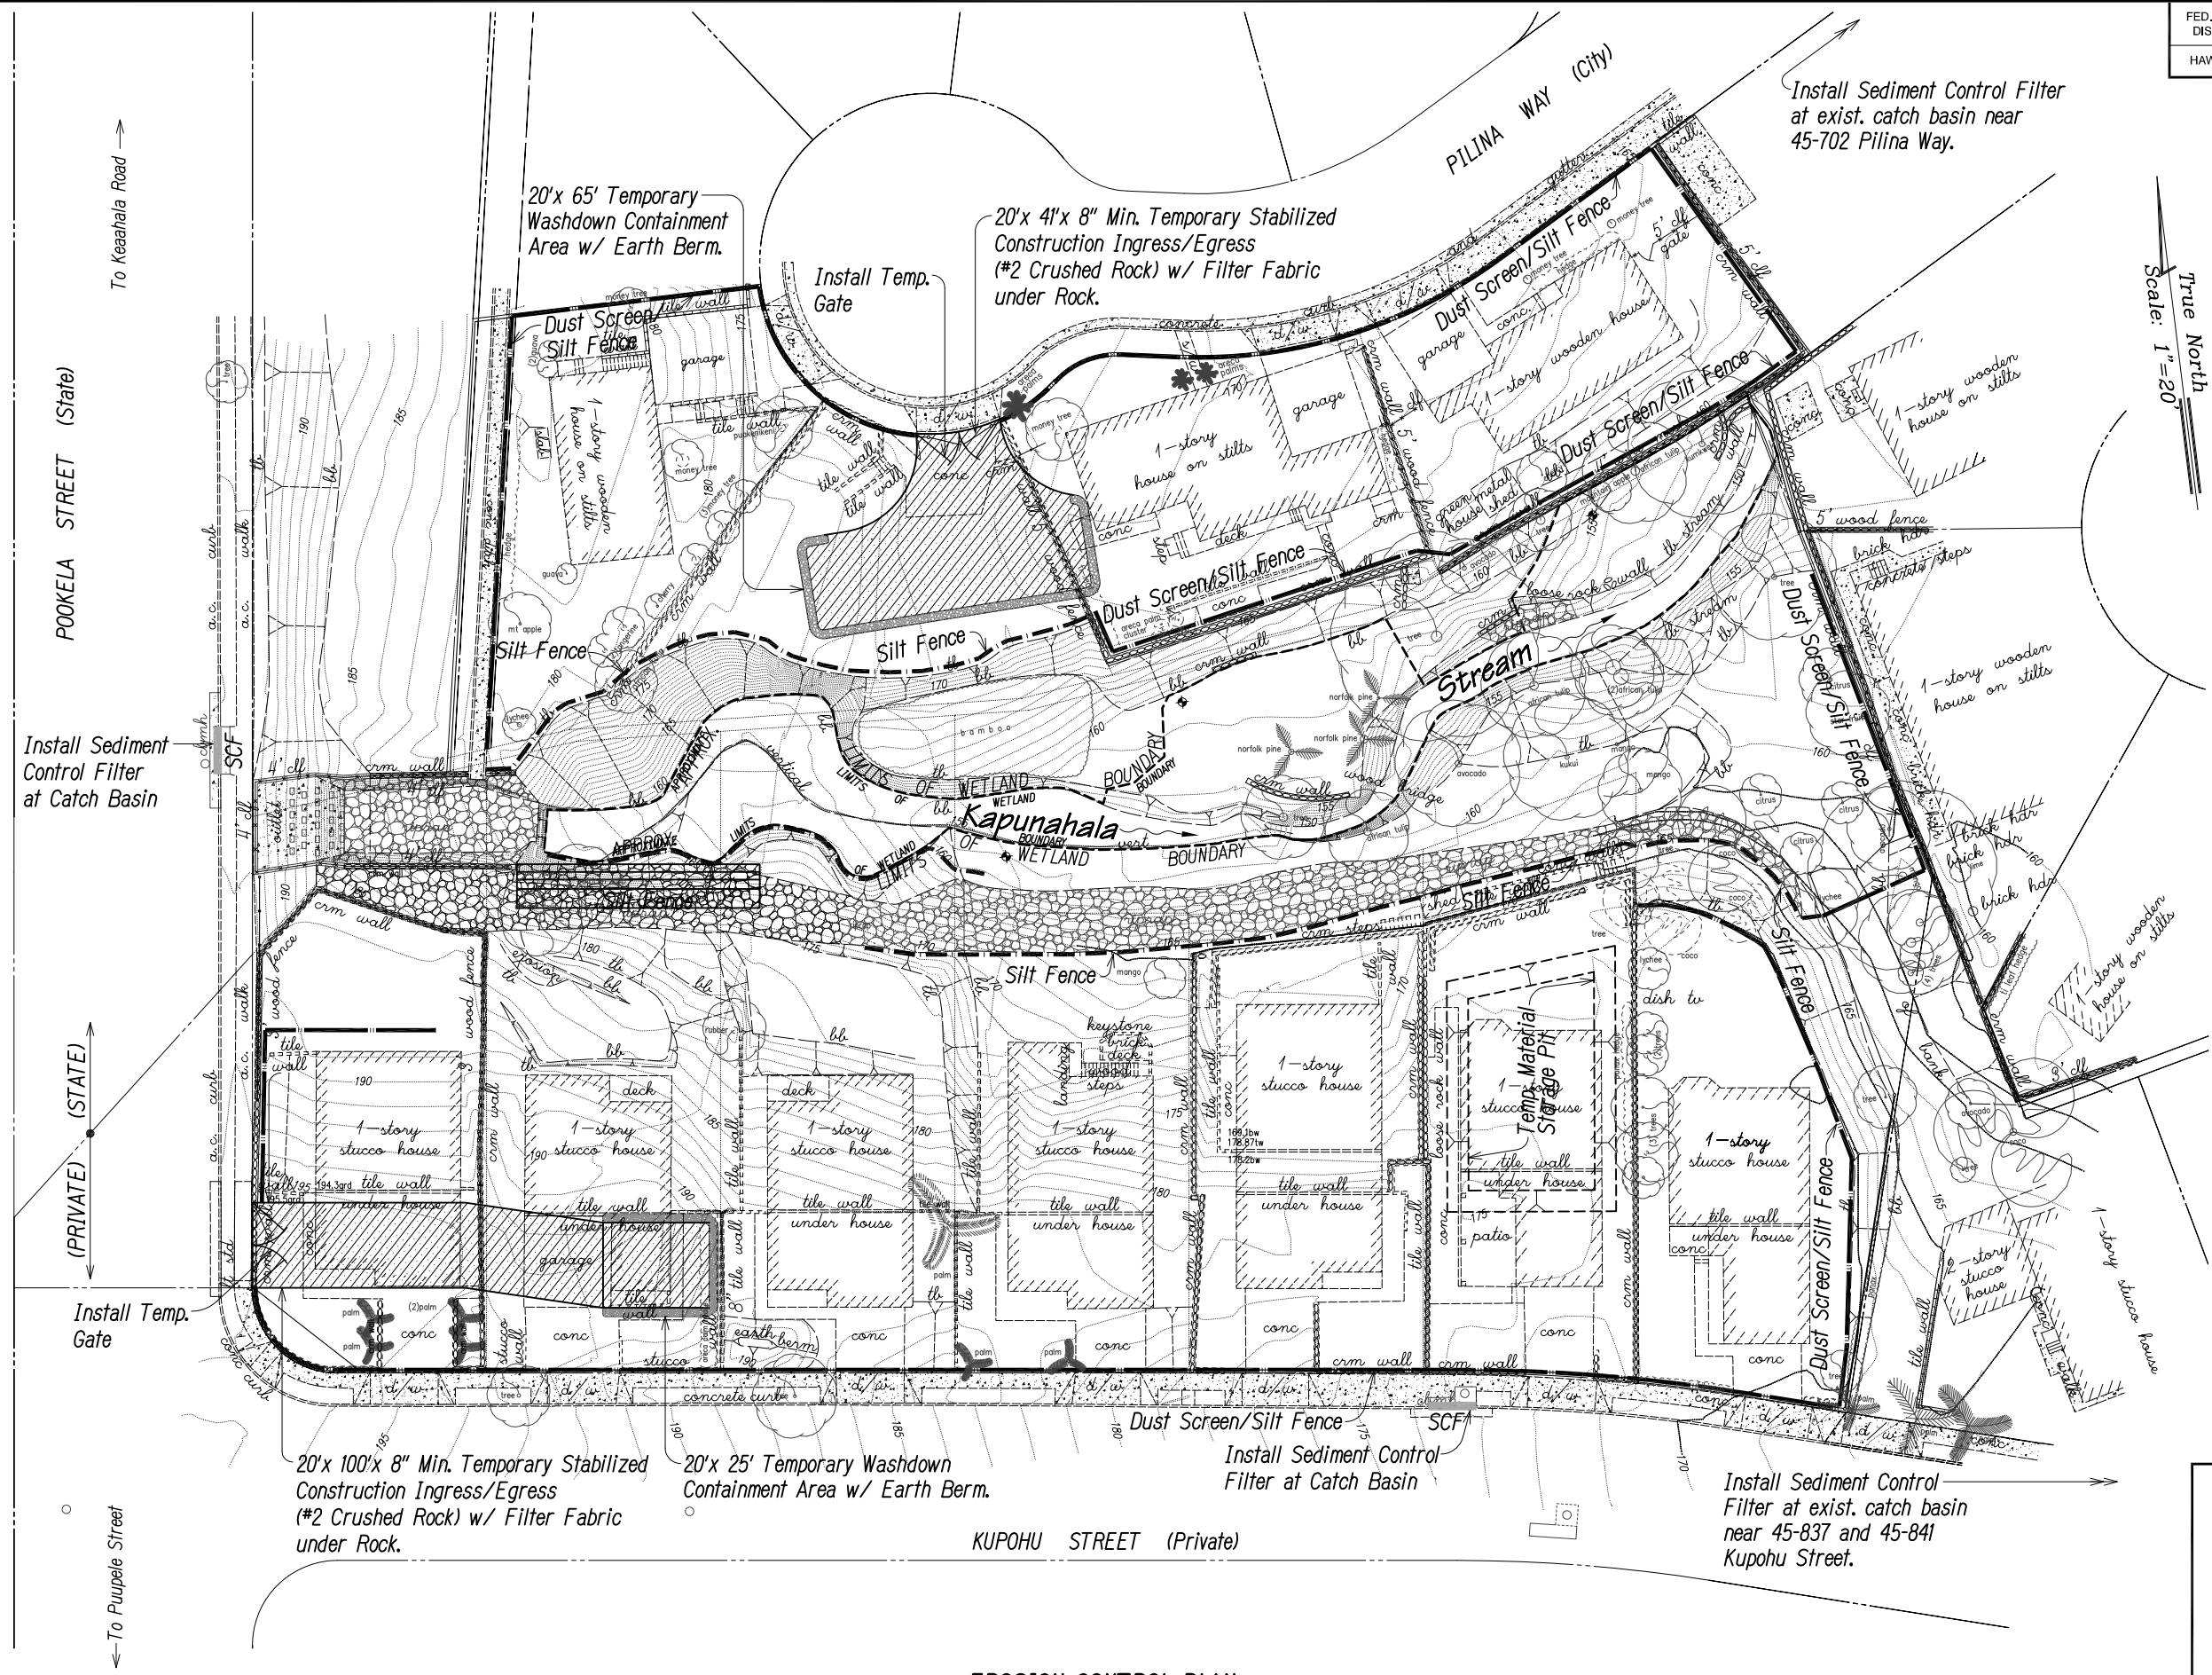


FIGURE 10

STATE OF HAWAII  
DEPARTMENT OF TRANSPORTATION  
HIGHWAYS DIVISION

**EROSION CONTROL PLAN**

CASTLE HILLS ACCESS ROAD

Drainage Improvements

Project No. HWY-0-04-98

Scale: As Shown

Date: August 2009

SHEET No. ECI OF ECI SHEETS