


FED. ROAD DIST. NO.	STATE	FED. AID PROJ. NO.	FISCAL YEAR	SHEET NO.	TOTAL SHEETS
HAWAII	HAW.	HWY-0-04-98	2009	17	31

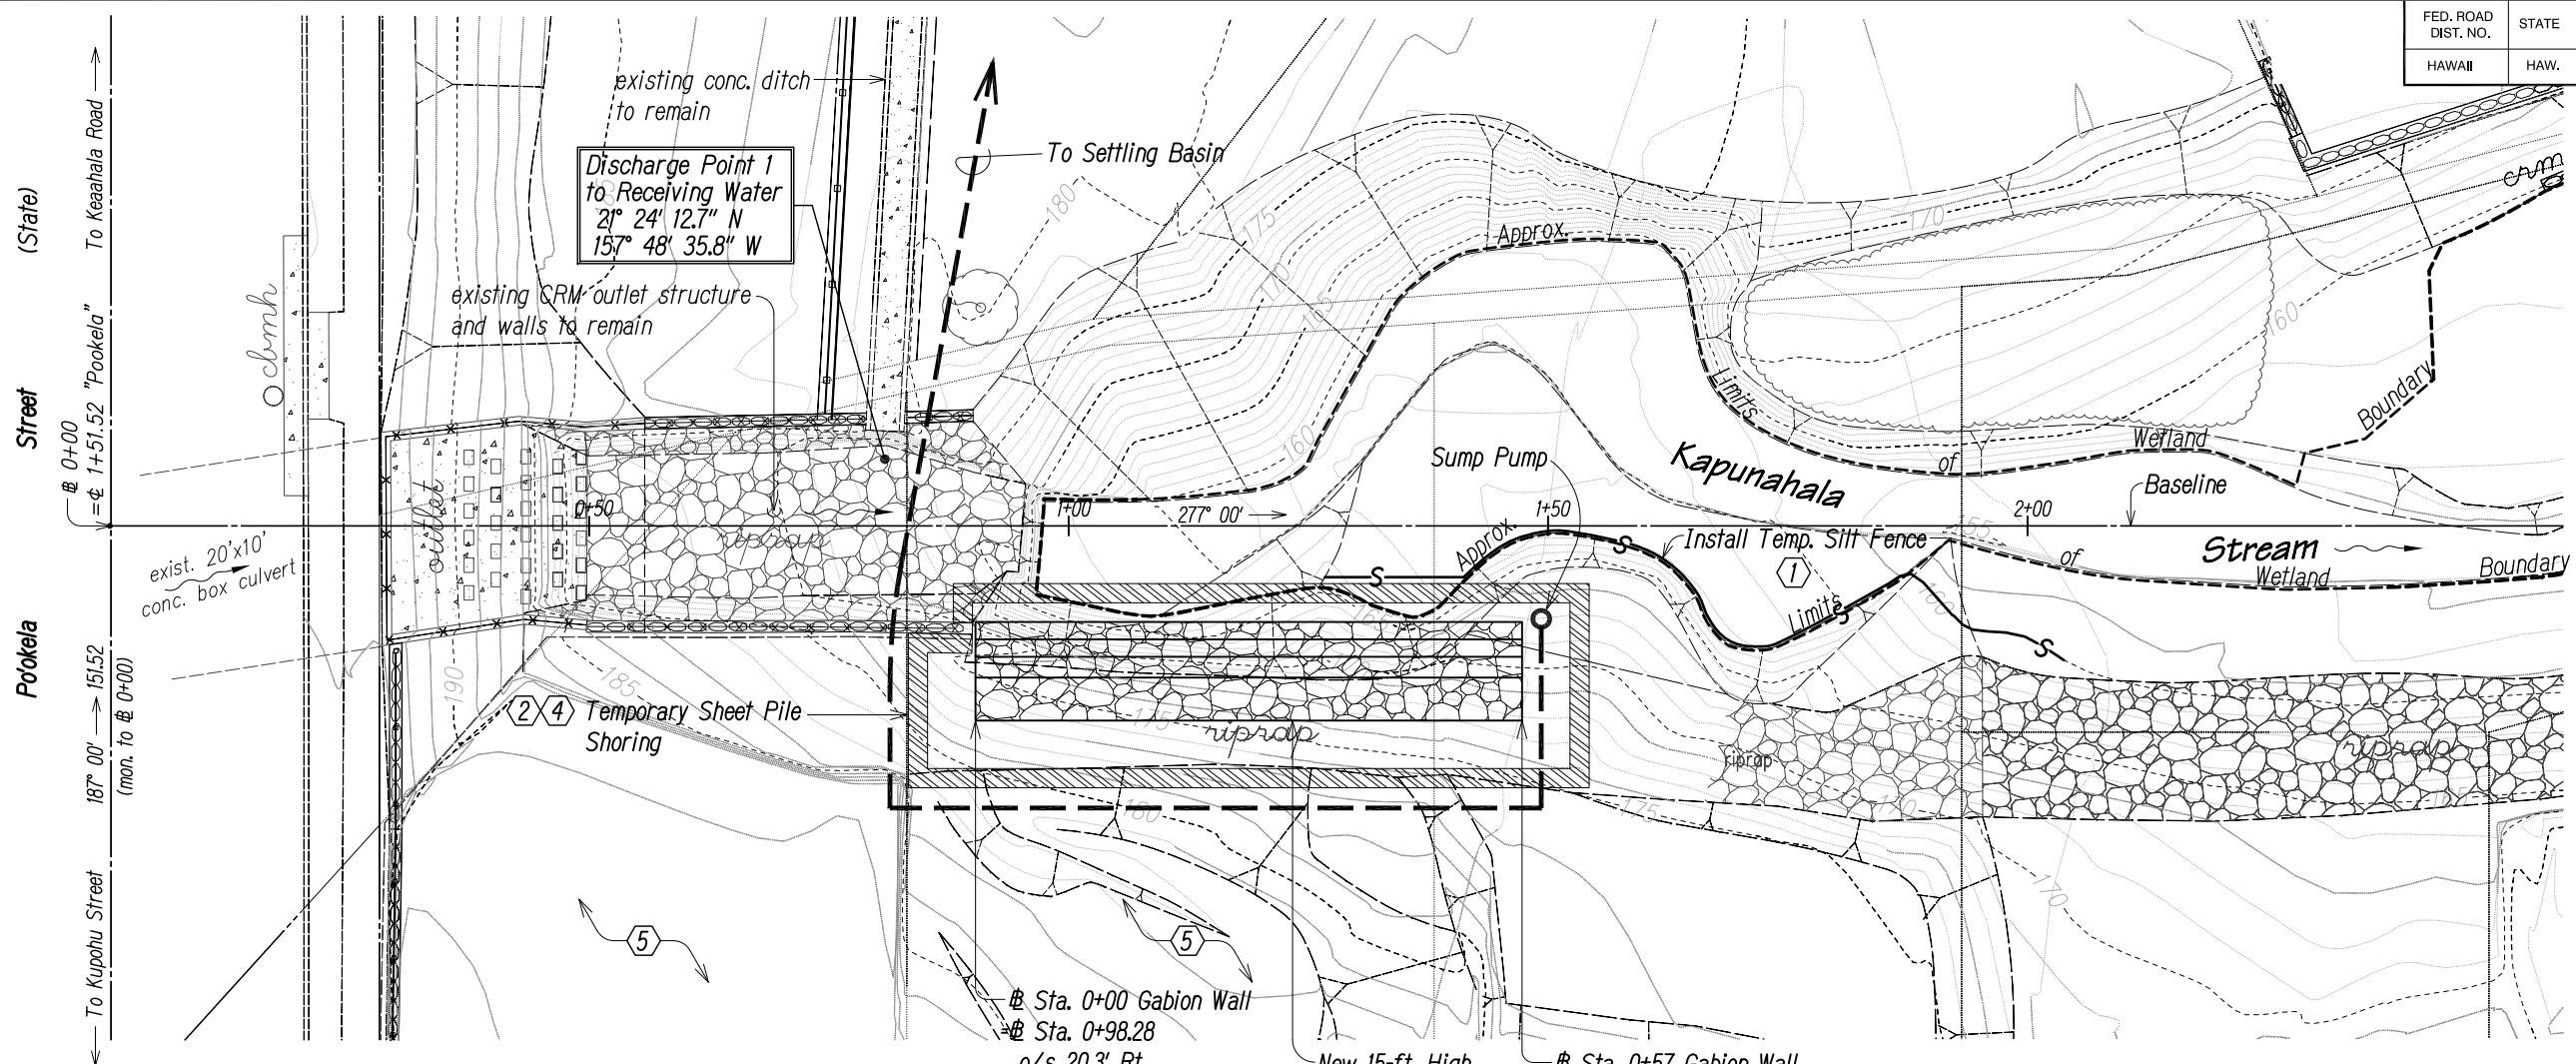


PLAN - GABION WALL (PHASE 1)
SCALE: 1"=10'

PHASE 1:
CONSTRUCTION SEQUENCE FOR GABION WALL

- 1 Install temporary silt fence.
- 2 Install temporary sheet pile shoring.
- 3 Excavate for and Install New Gabion Wall. Backfill to new finish grades.
- 4 Remove temporary sheet pile shoring.
- 5 Grade to New Finish Grades, Grass and Install Erosion Control Matting. See Grading Plan South of Stream.

FIGURE 8

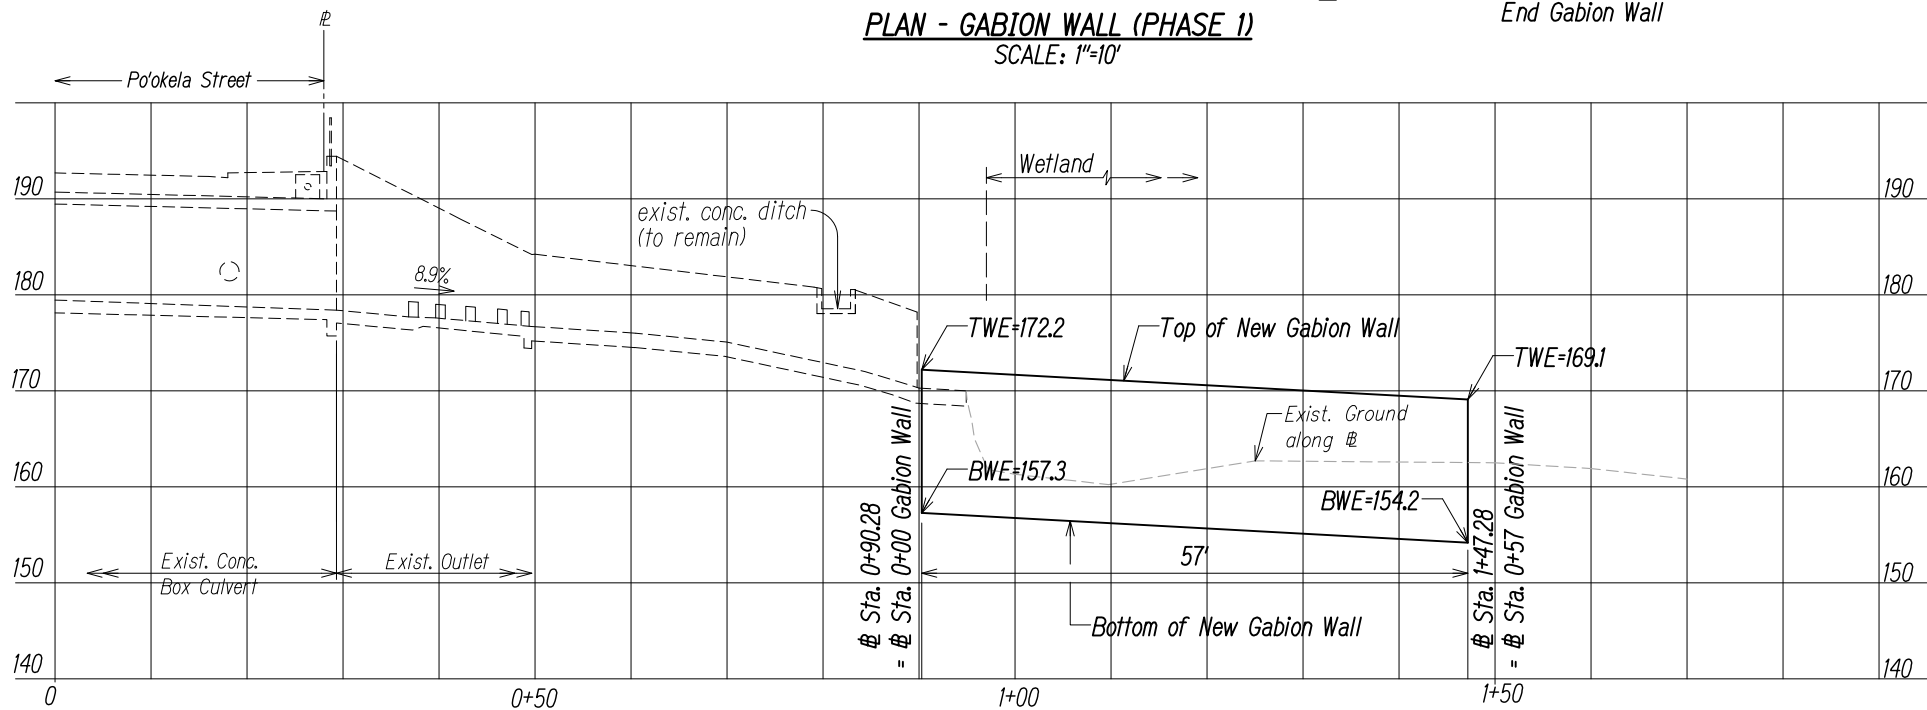

PROFILE - GABION WALL (PHASE 1)
SCALE: 1"=10' (Bothways)

STATE OF HAWAII
DEPARTMENT OF TRANSPORTATION
HIGHWAYS DIVISION
PLAN AND PROFILE
NEW GABION WALL
CASTLE HILLS ACCESS ROAD
Drainage Improvements, Phase 1
Project No. HWY-0-04-98
Scale: As Shown Date: September 2009
SHEET NO. OF SHEETS

DATE	REVISION
------	----------

ORIGINAL PLAN	DATE
DESIGNED BY	
TRACED BY	
NOTED BY	
CHECKED BY	