

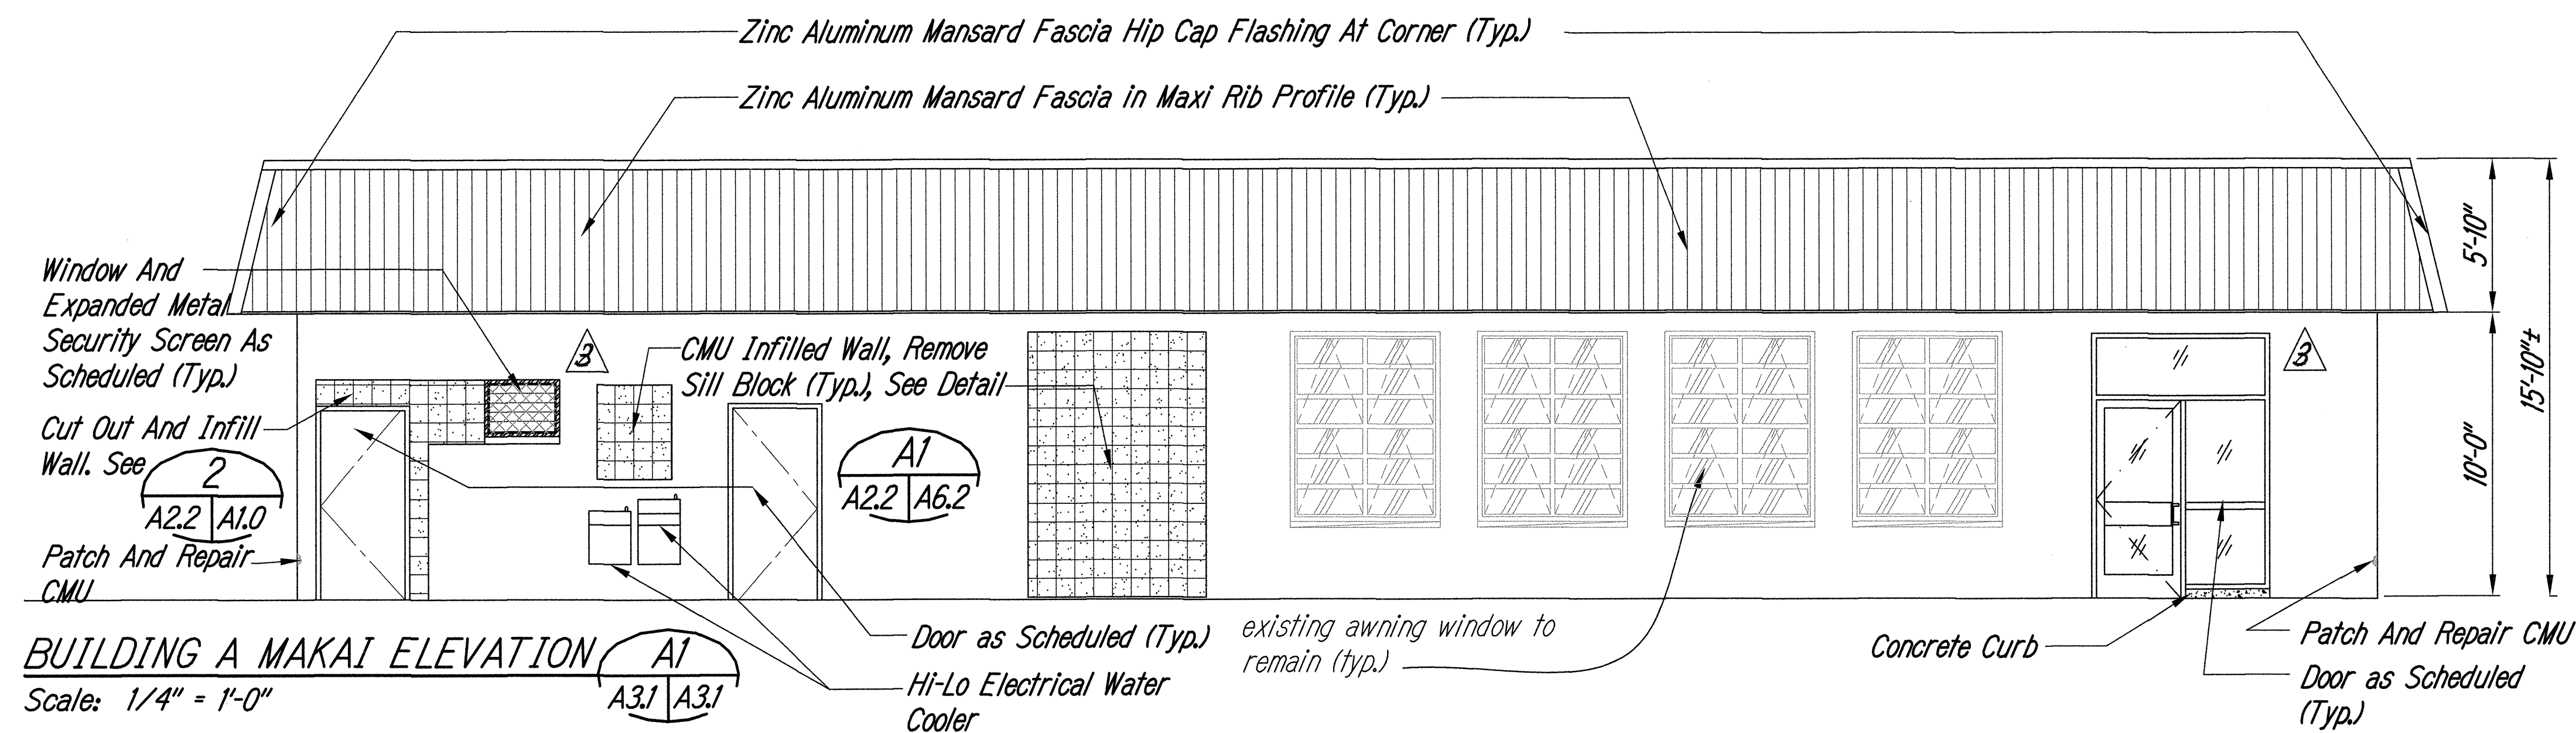
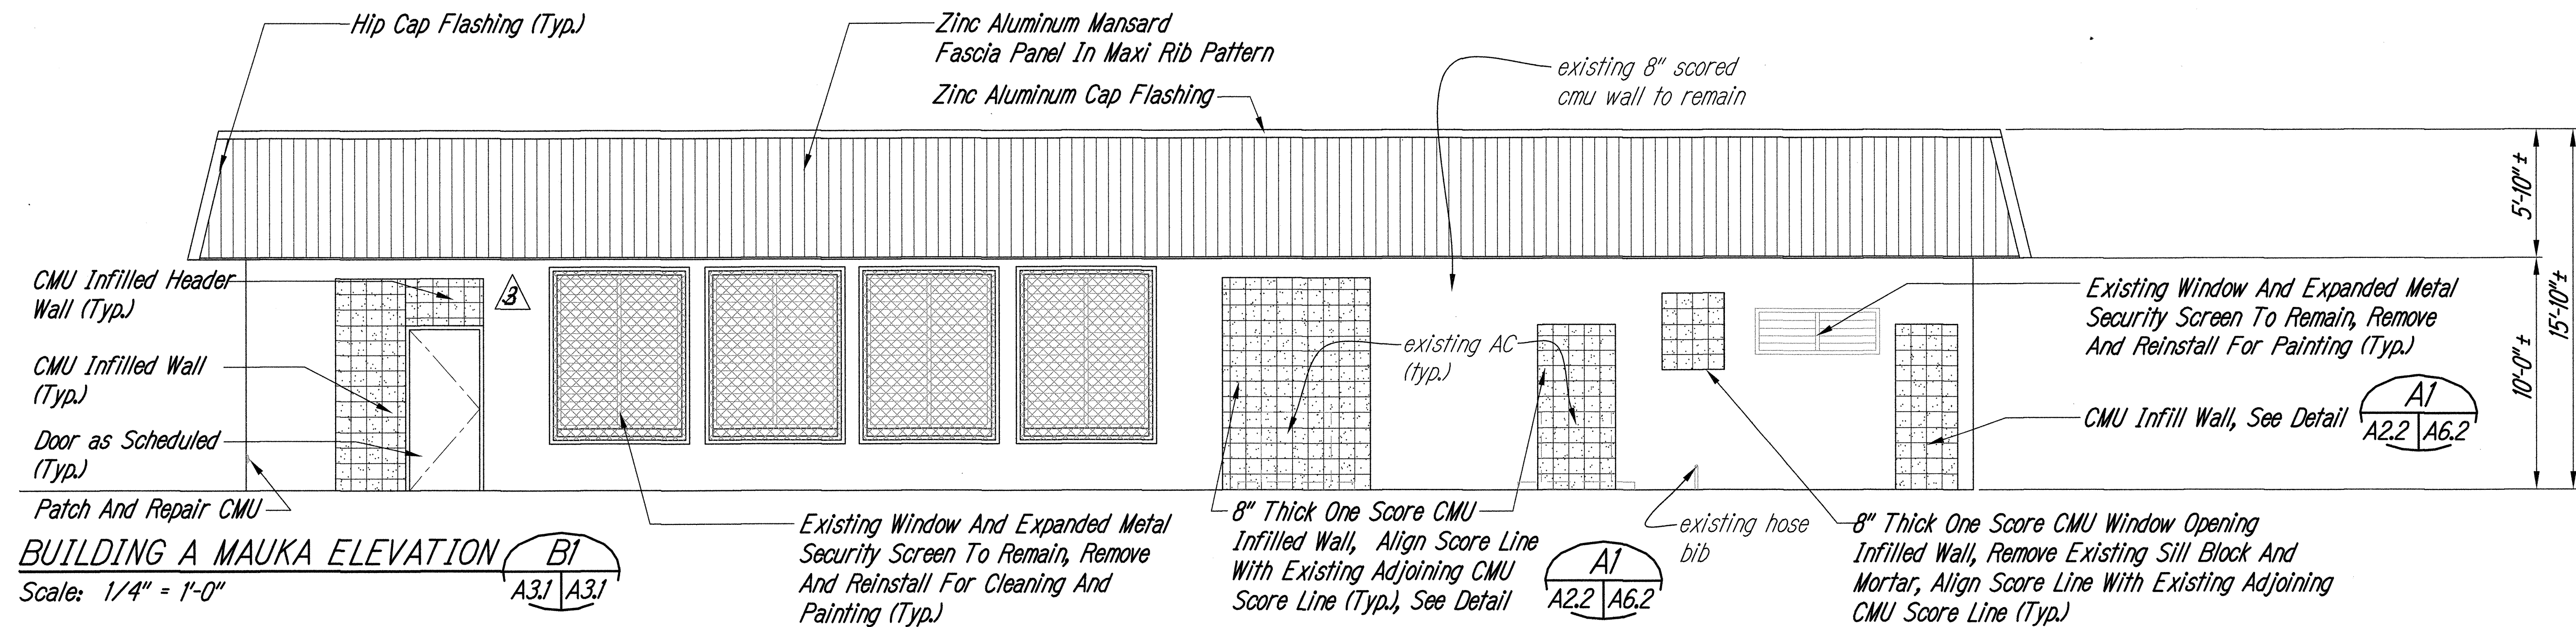
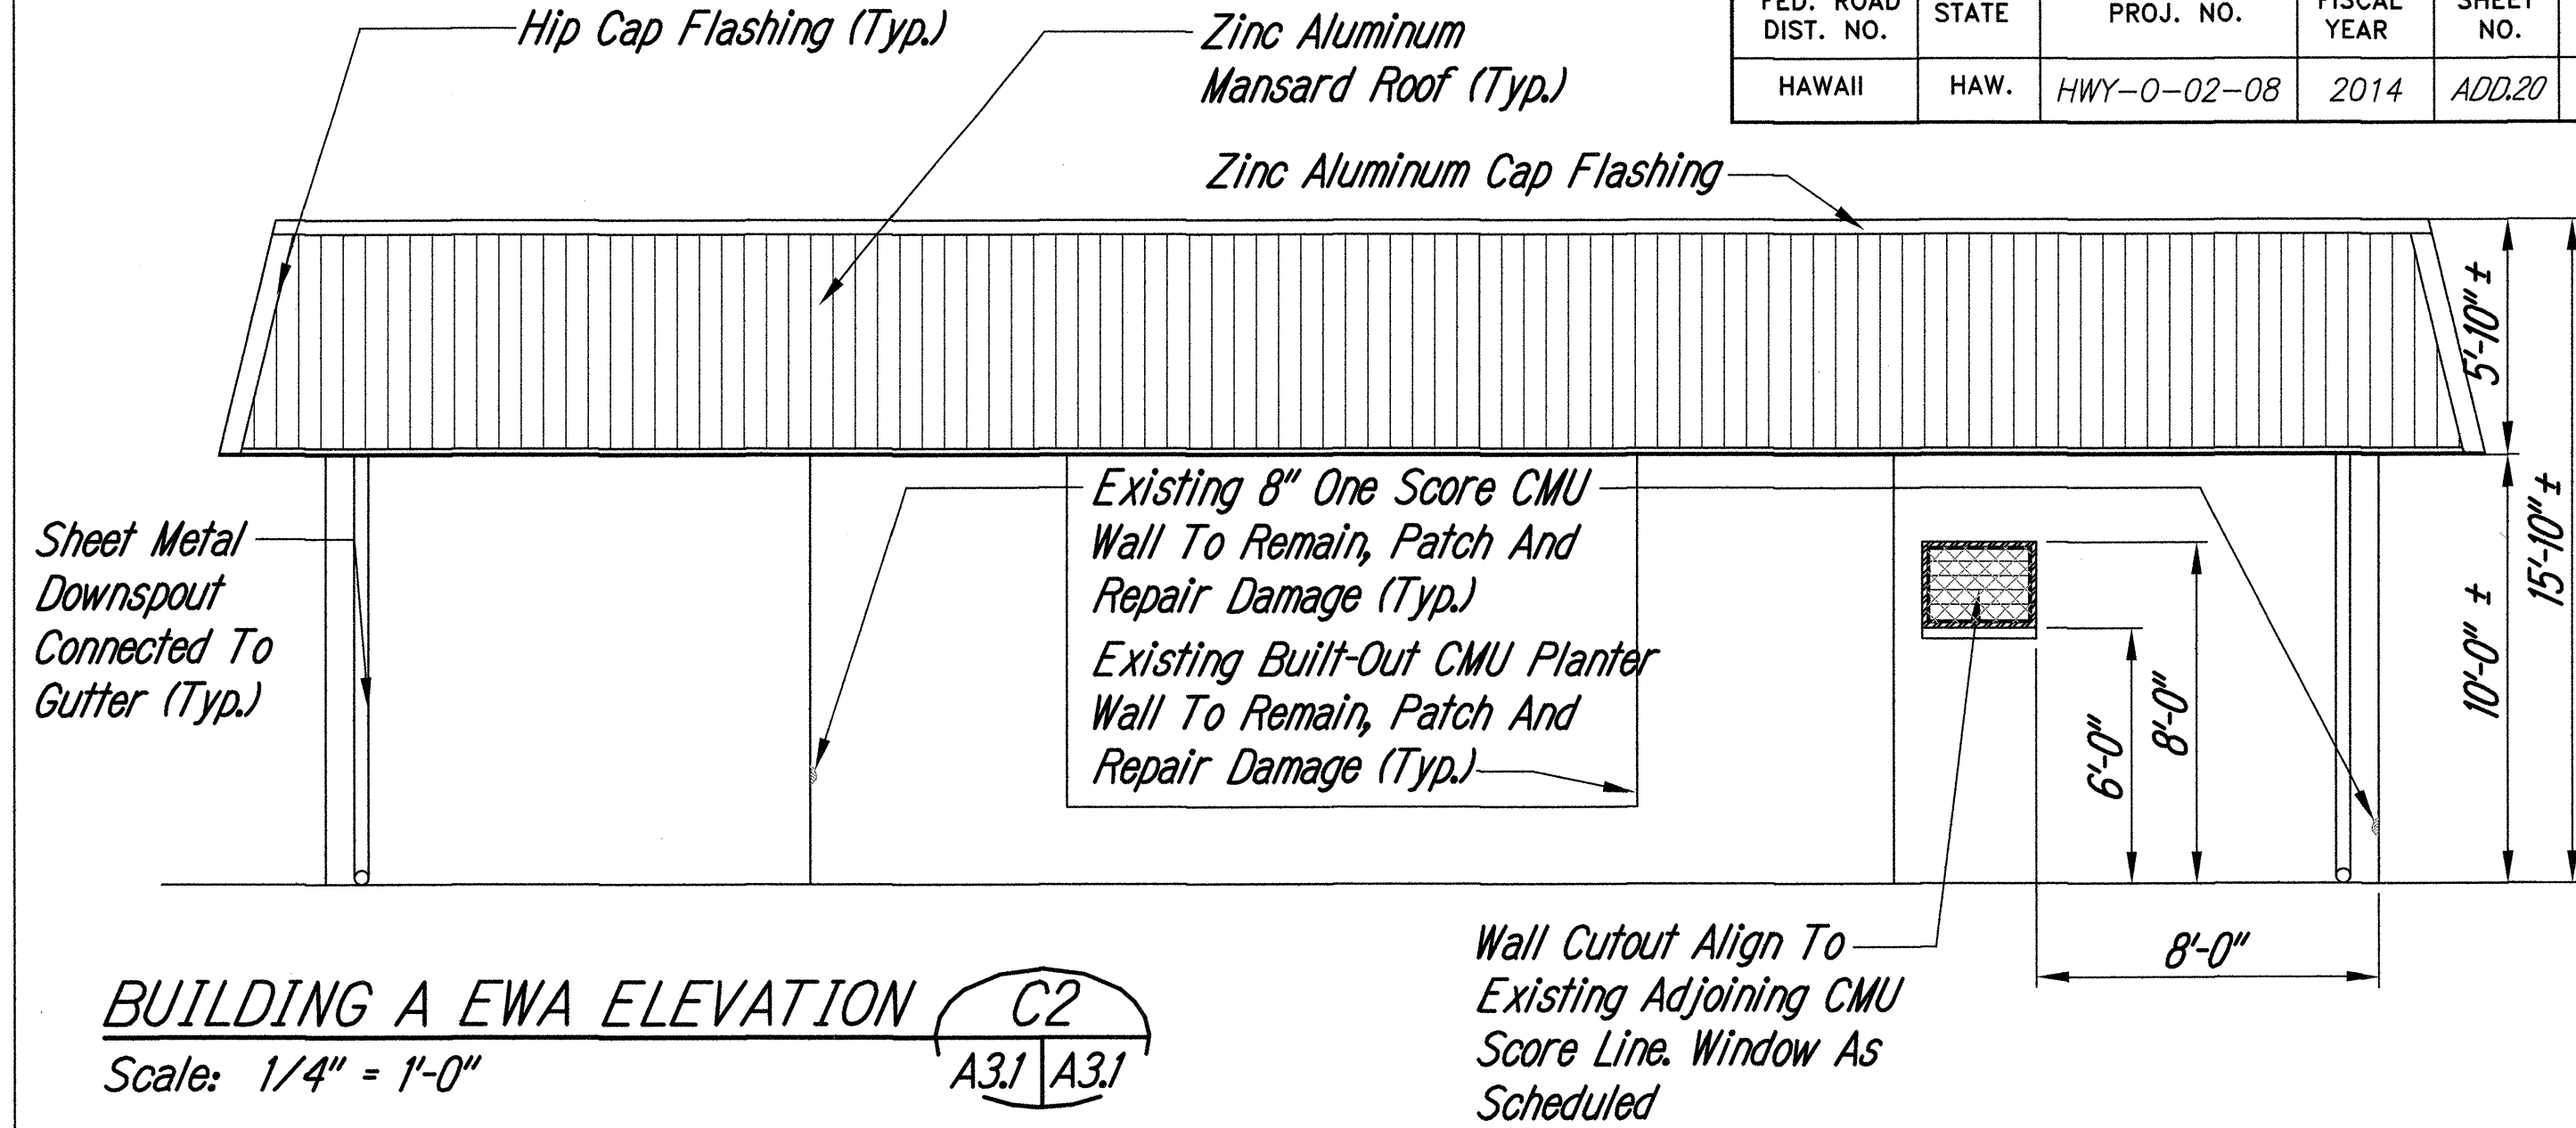


FED. ROAD DIST. NO.	STATE	PROJ. NO.	FISCAL YEAR	SHEET NO.	TOTAL SHEETS
HAWAII	HAW.	HWY-0-02-08	2014	ADD.20	57

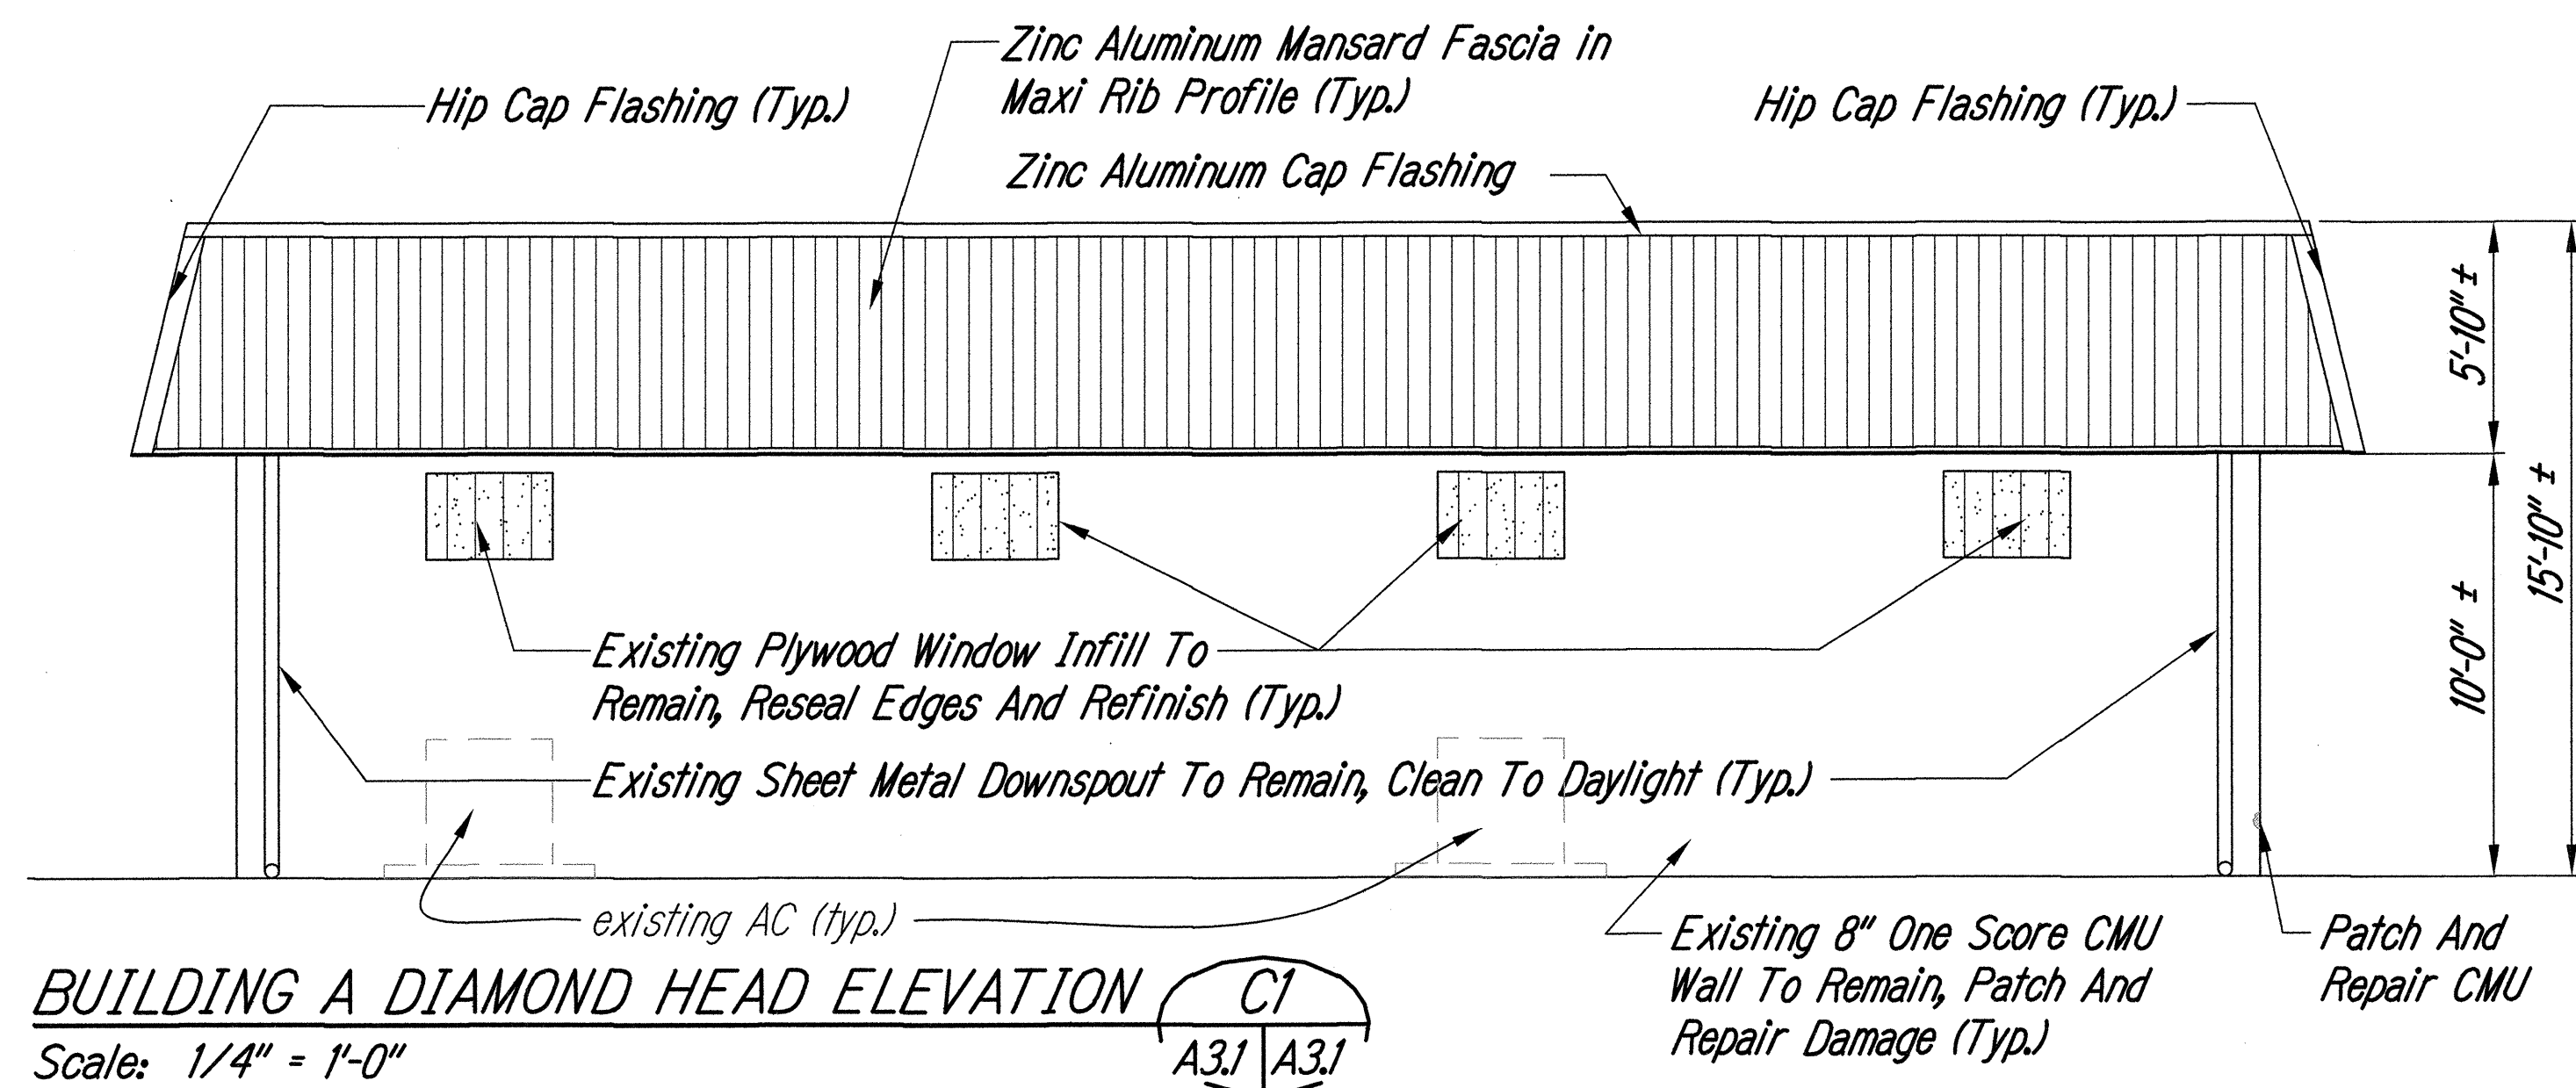





EXTERIOR WALL AND SOFFIT NOTE:
Patch And Repair All Damage, Fill And Reseal All Voids And Openings, Paint All Exterior Paintable Surfaces, Complete.

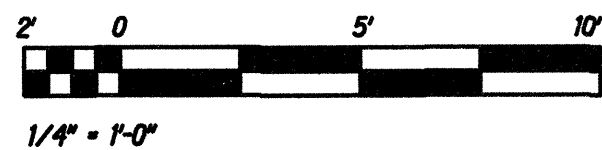

SEAL OF THE ARCHITECT
LOU CHAK CHAN
REGISTERED PROFESSIONAL ARCHITECT
NO. 5401
HAWAII, U.S.A.
EXPIRATION DATE OF THE LICENSE 4/30/2018
THIS WORK WAS PREPARED BY ME OR UNDER MY SUPERVISION


6/5/2014	Revised Doors And Windows
DATE	REVISION
STATE OF HAWAII DEPARTMENT OF TRANSPORTATION HIGHWAYS DIVISION	
BUILDING A EXTERIOR ELEVATIONS	
MOTOR VEHICLE SAFETY OFFICE RENOVATION	
Project No. HWY-0-02-08	
Scale: As Noted	Date: APRIL, 2014
SHEET No. A31 OF 57 SHEETS	

FED. ROAD DIST. NO.	STATE	PROJ. NO.	FISCAL YEAR	SHEET NO.	TOTAL SHEETS
HAWAII	HAW.	HWY-0-02-08	2014	21	57

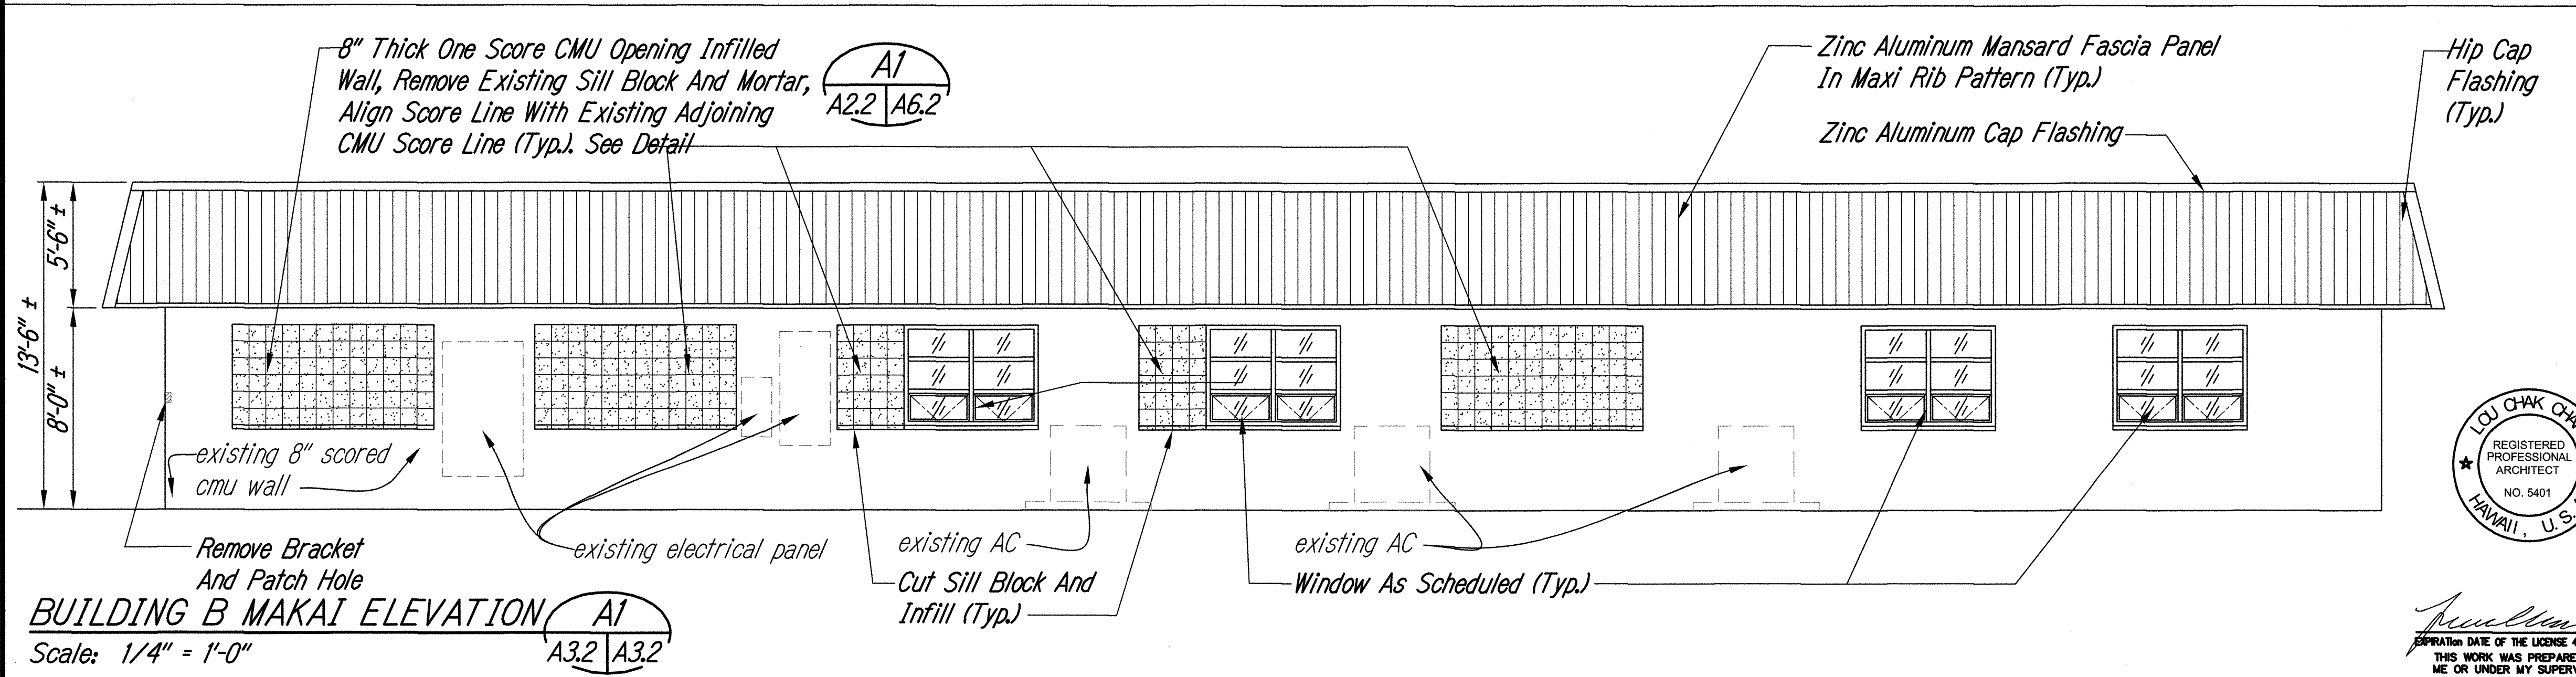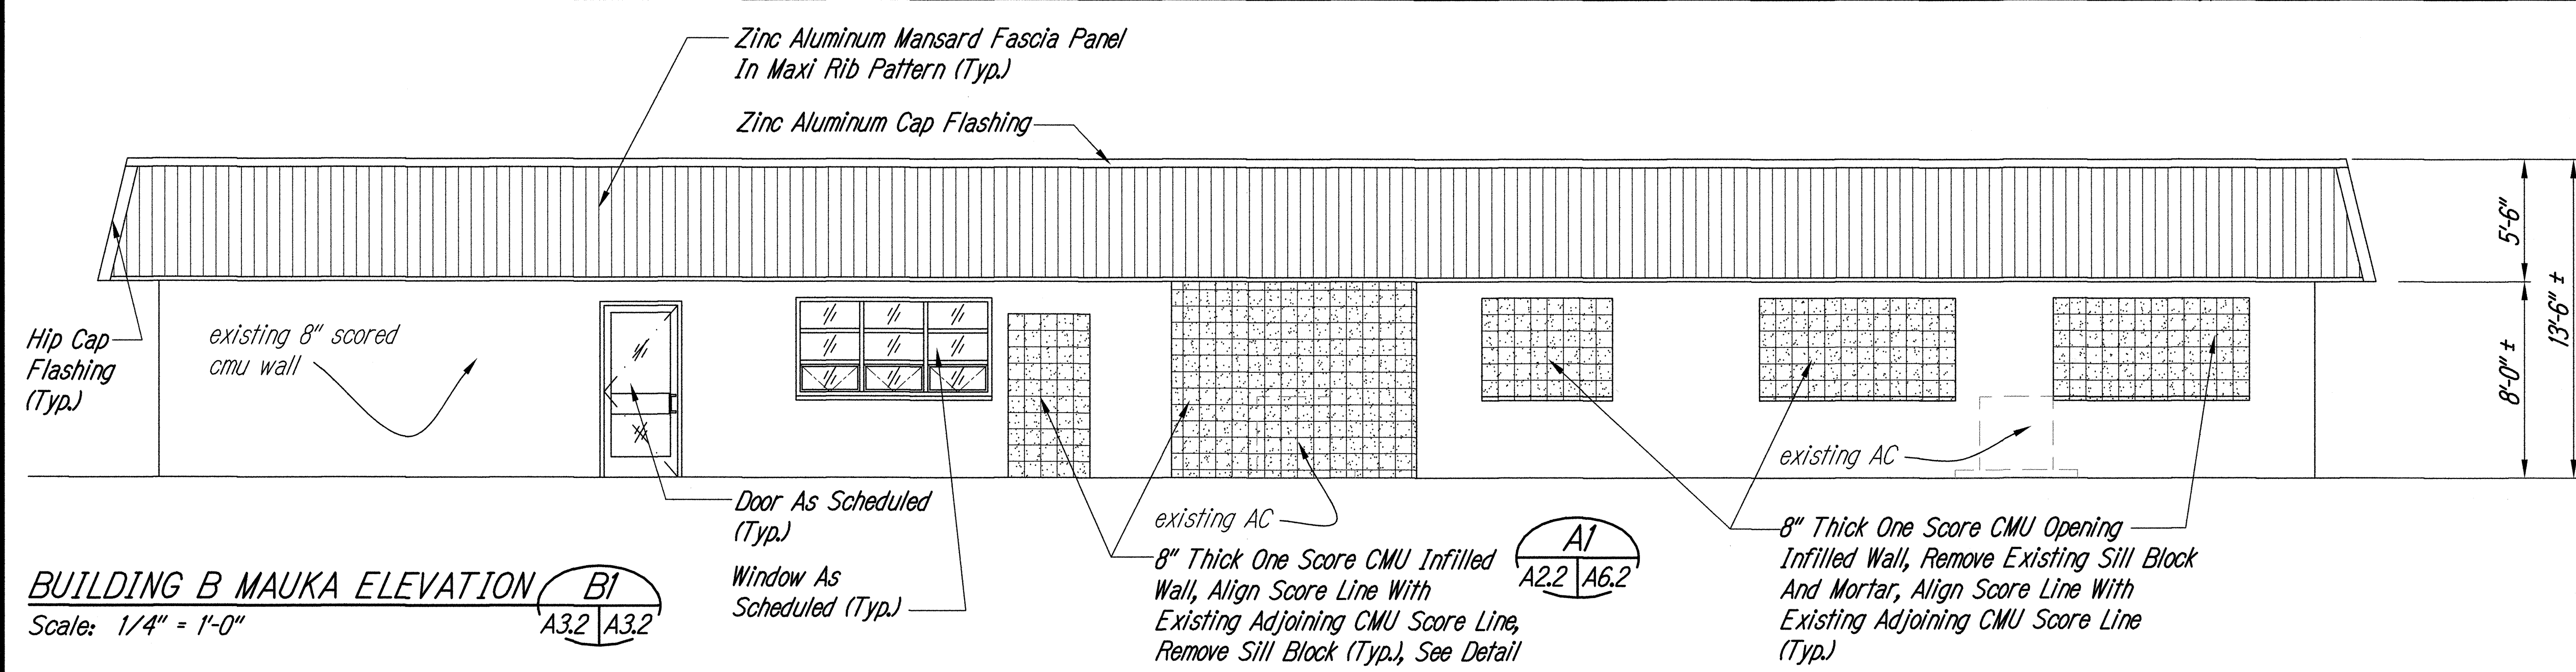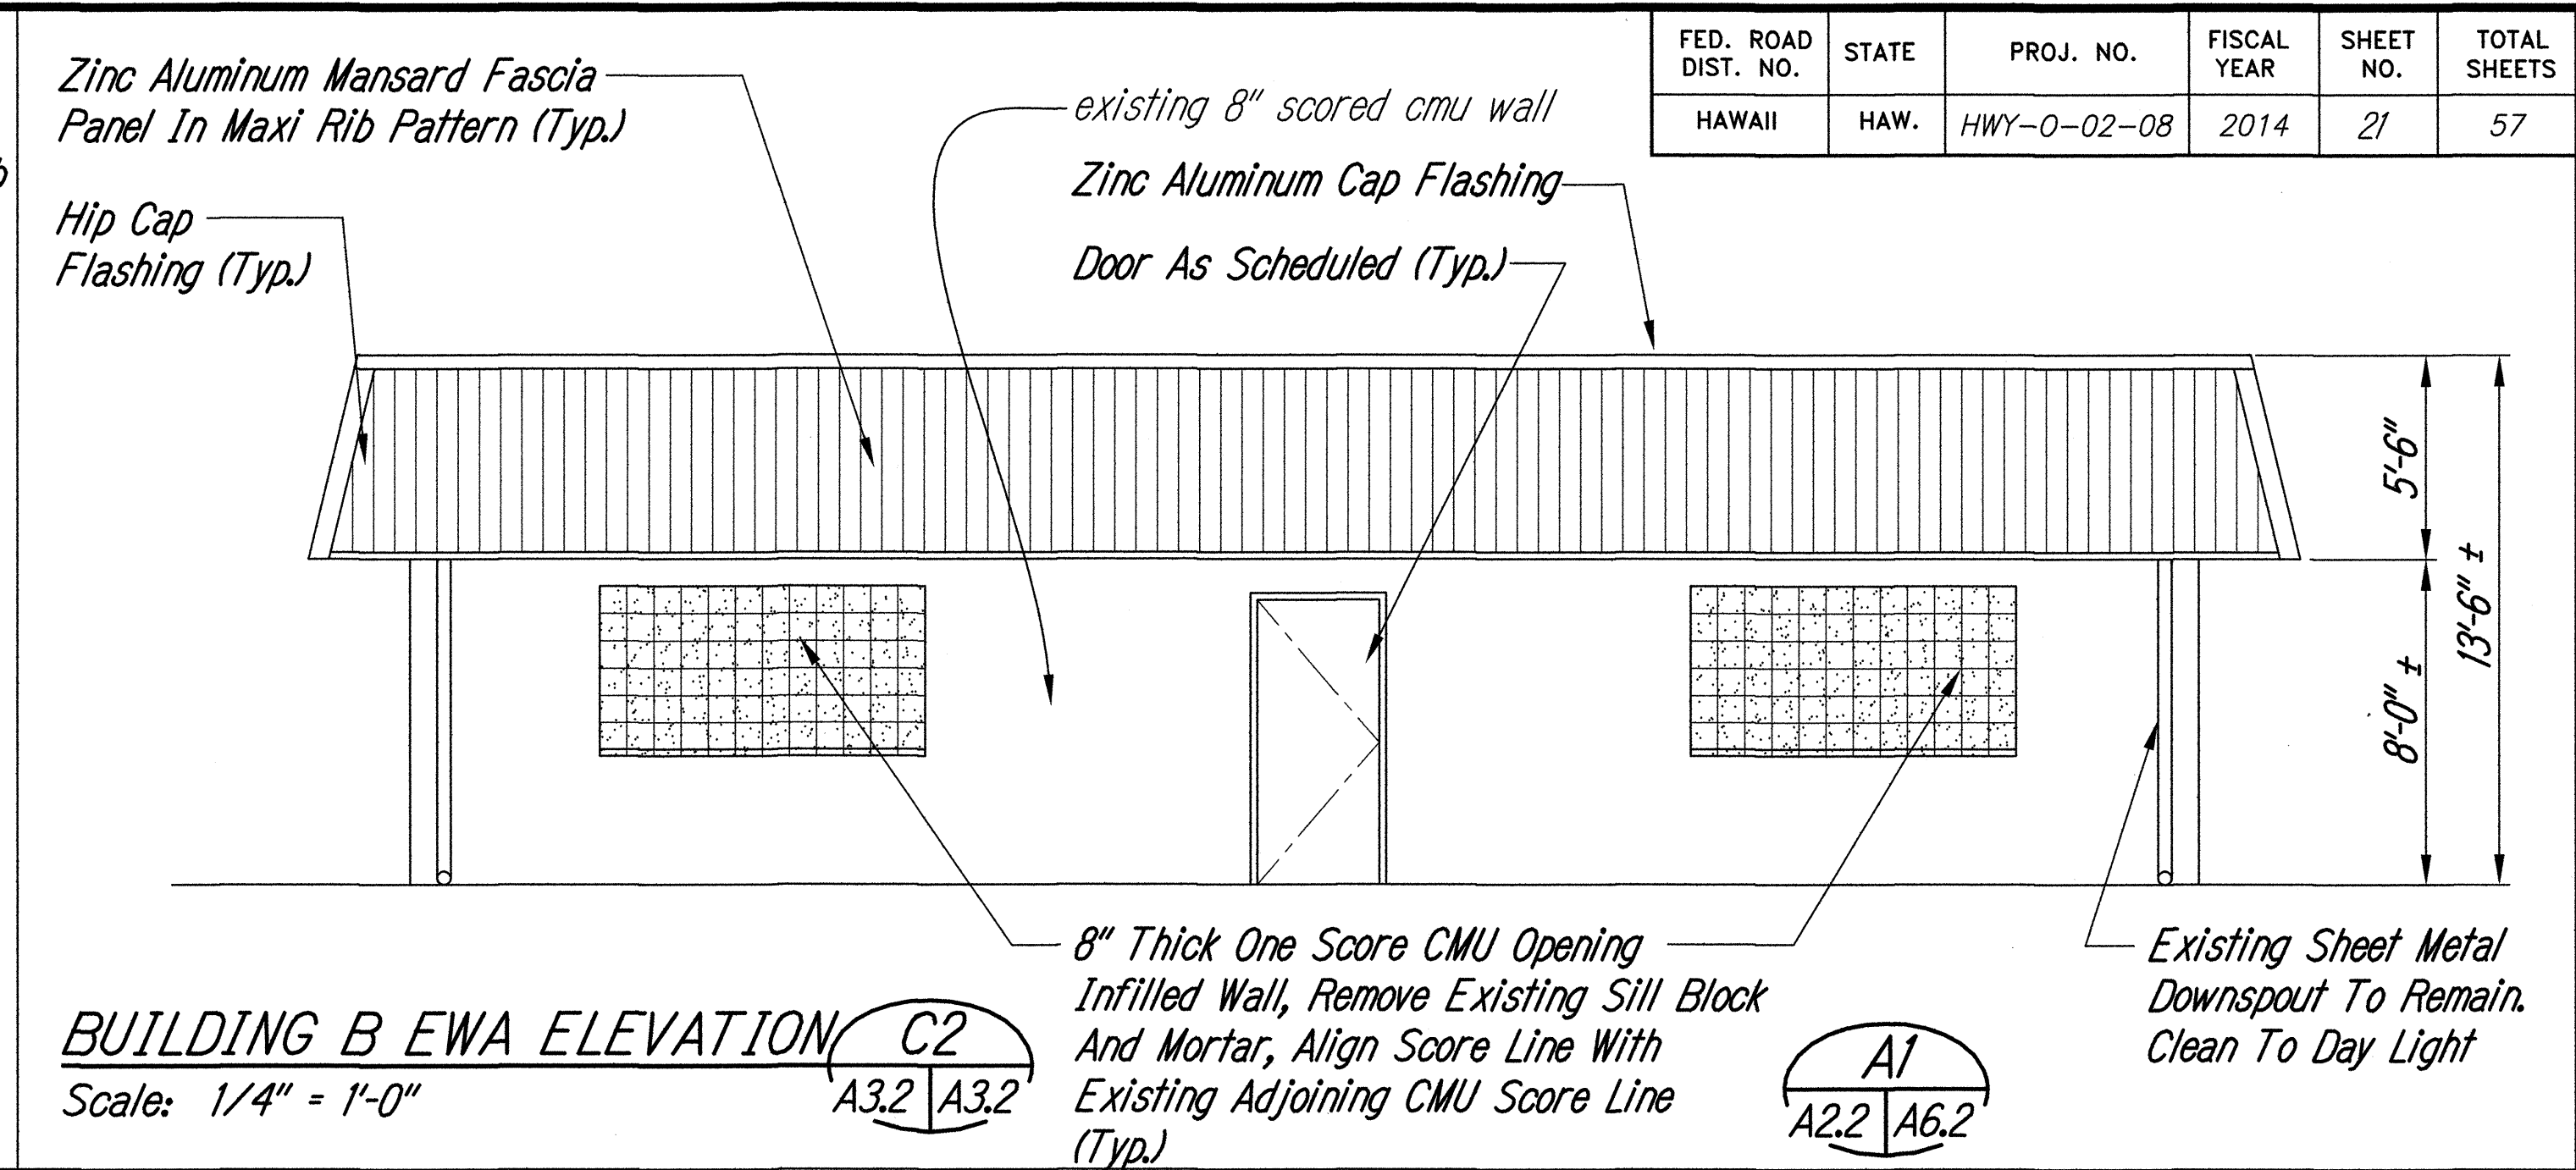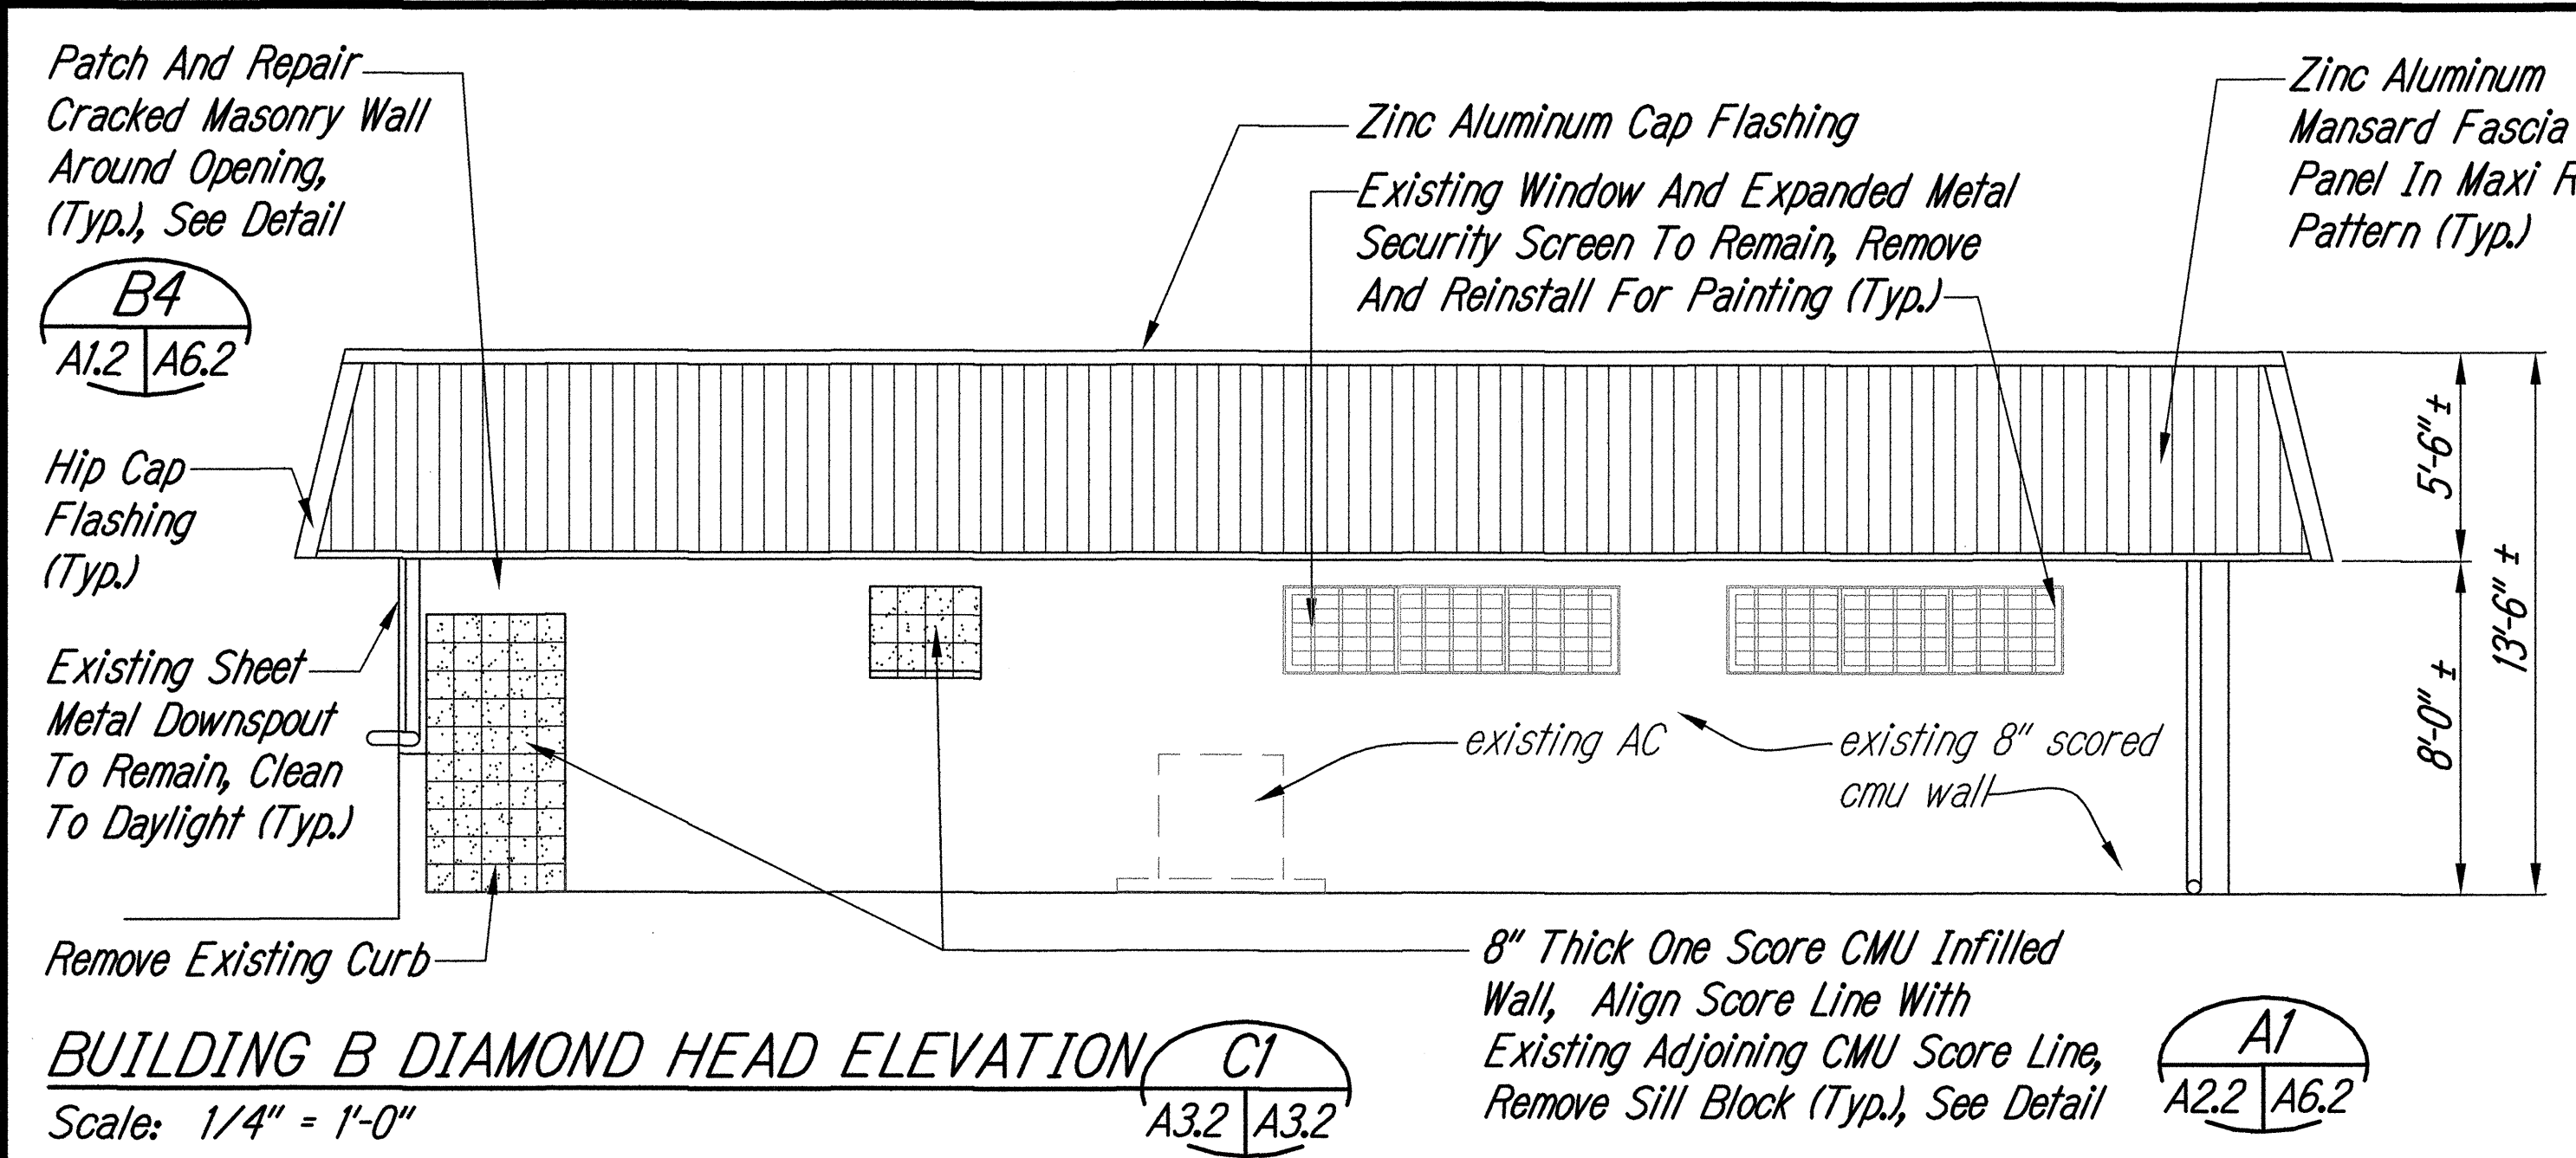

EXTERIOR WALL AND SOFFIT NOTE:
Patch And Repair All Damage, Fill And Reseal All Voids And Openings, Paint All Exterior Paintable Surfaces, Complete.

SURVEY PLOTTED BY	DATE
DRAWN BY	
TRACED BY	
DESIGNED BY	
CHECKED BY	
NOTE BOOK	
No.	

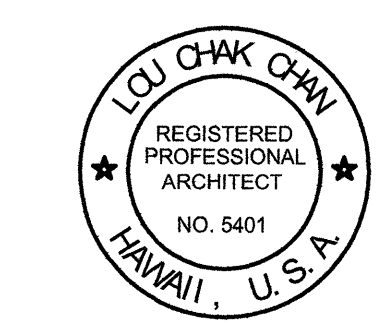


STATE OF HAWAII
DEPARTMENT OF TRANSPORTATION
HIGHWAYS DIVISION

**BUILDING B
EXTERIOR ELEVATIONS**
MOTOR VEHICLE SAFETY OFFICE
RENOVATION
Project No. HWY-0-02-08
Scale: As Noted Date: APRIL, 2014


SHEET No. A32 OF 57 SHEETS

FED. ROAD DIST. NO.	STATE	PROJ. NO.	FISCAL YEAR	SHEET NO.	TOTAL SHEETS
HAWAII	HAW.	HWY-0-02-08	2014	22	57

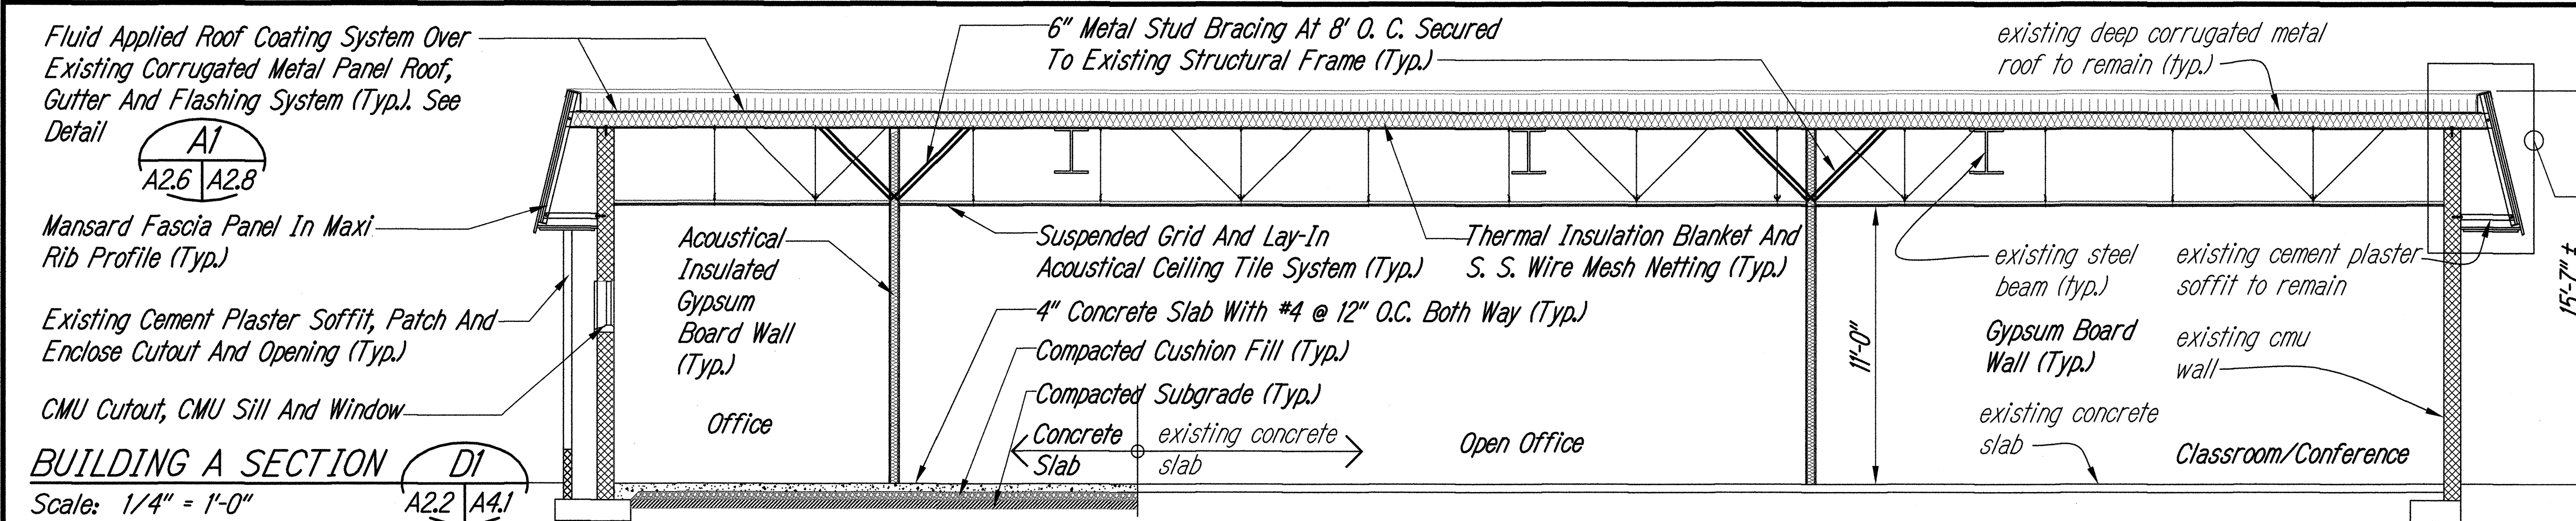


BUILDING A SECTION

Scale: 1/4" = 1'-0"

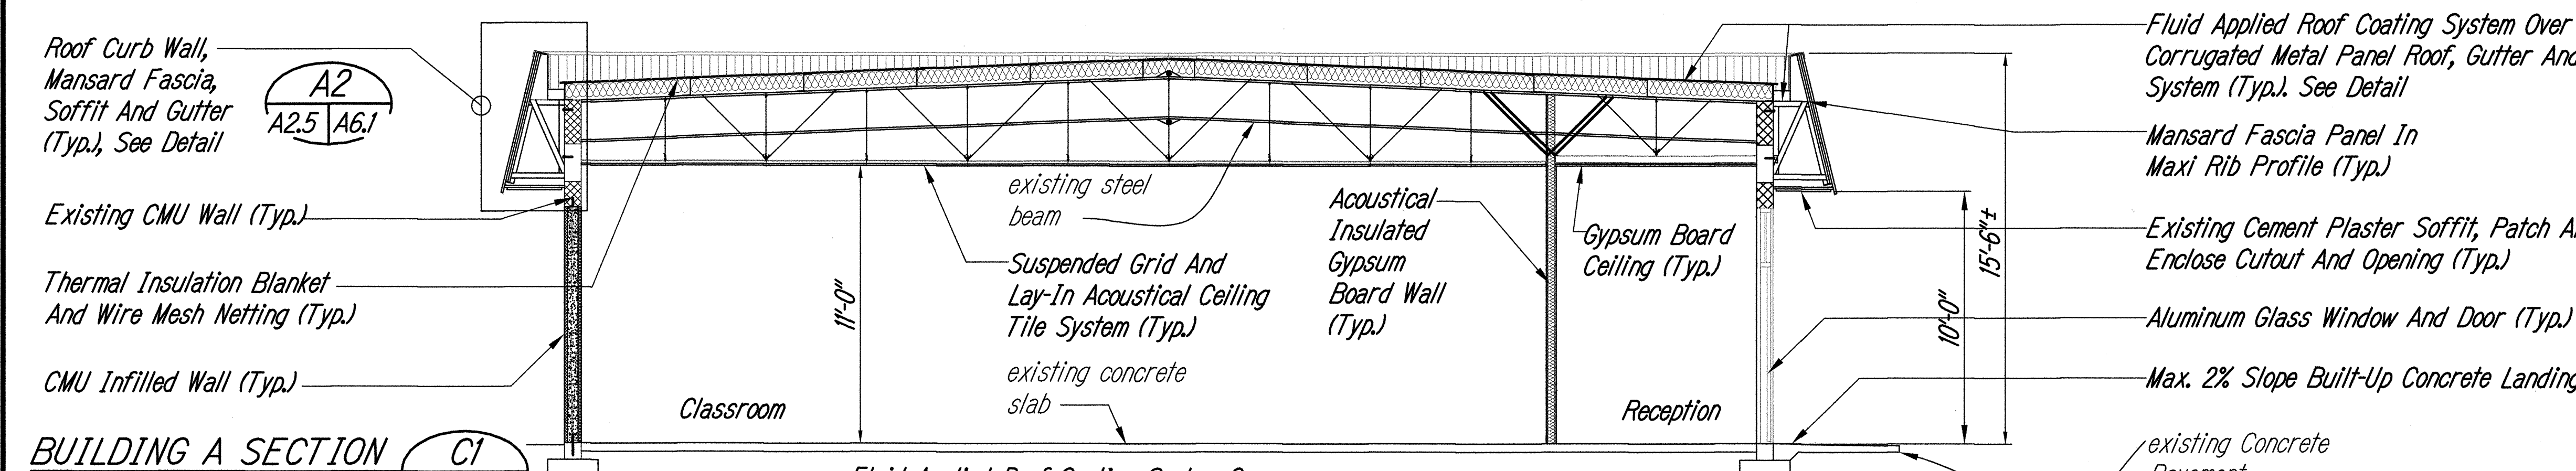


BUILDING A SECTION

Scale: 1/4" = 1'-0"

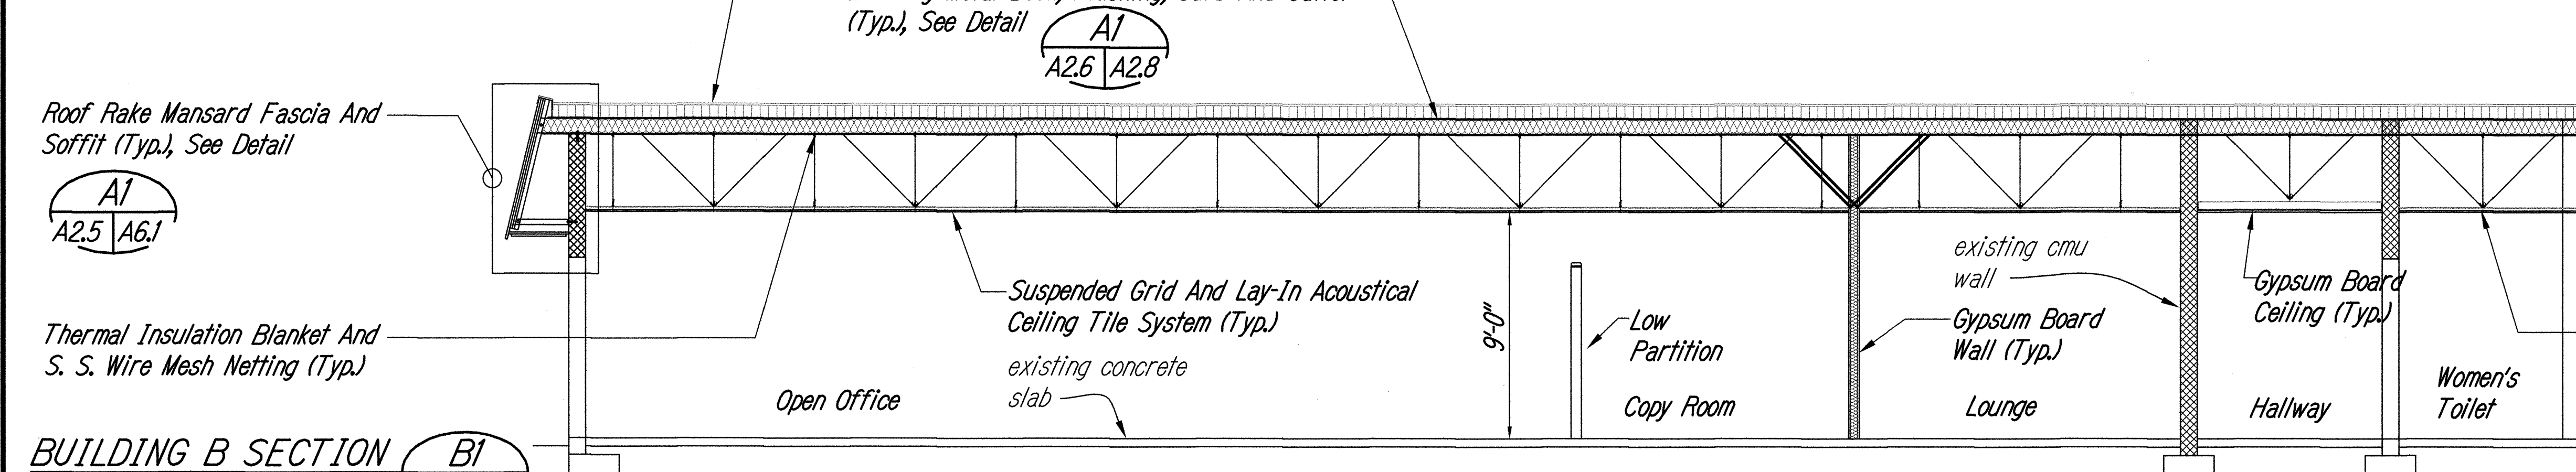

BUILDING B SECTION



Scale: 1/4" = 1'-0"

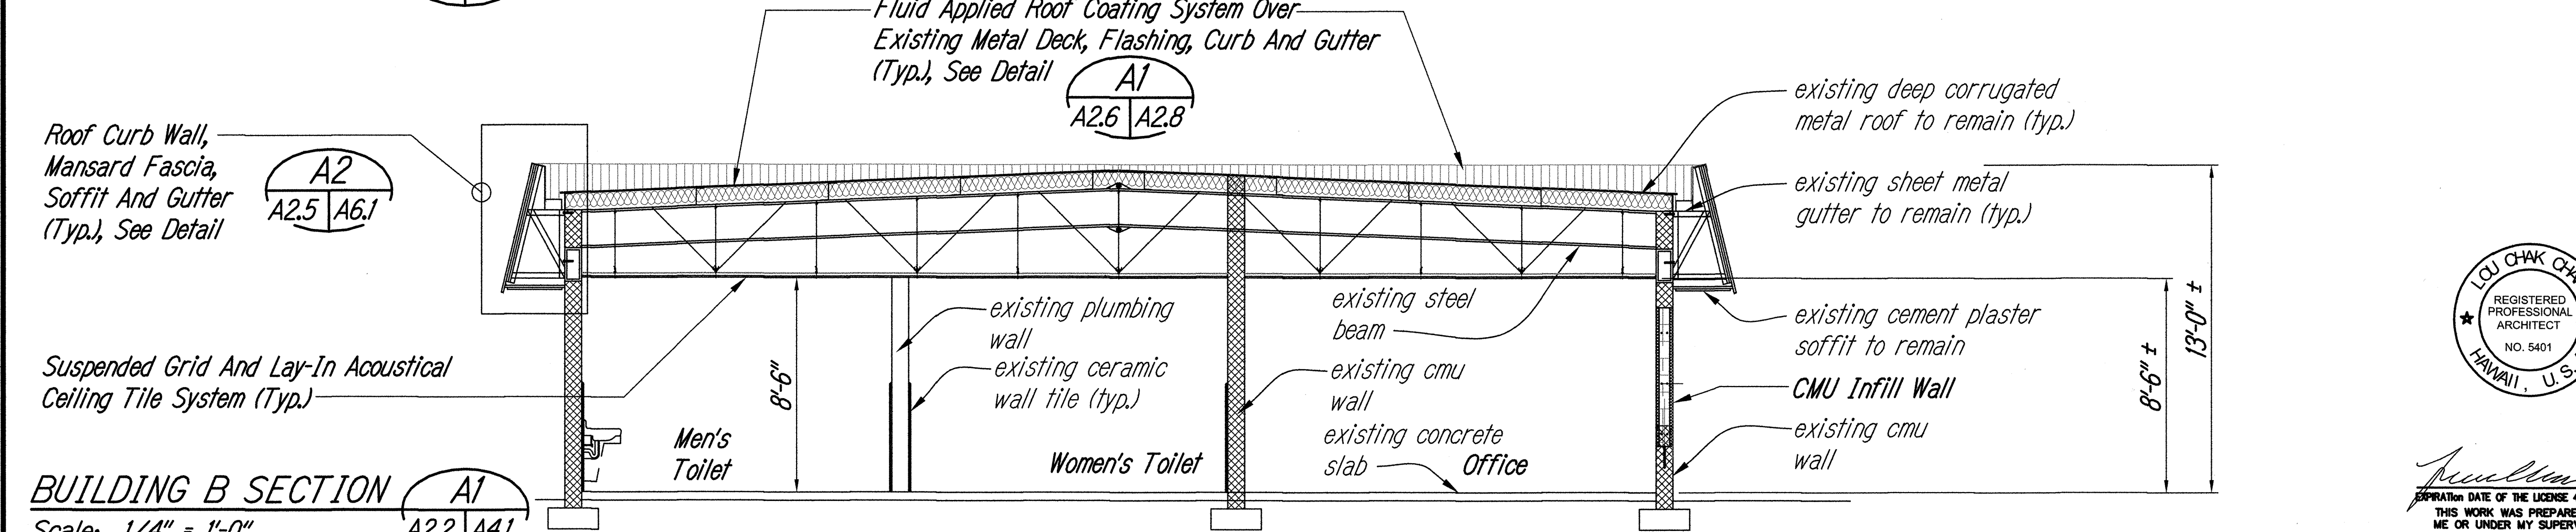

BUILDING B SECTION

Scale: 1/4" = 1'-0"

DATE	_____
SURVEY PLOTTED BY	_____
DRAWN BY	_____
DESIGNED BY	_____
CHECKED BY	_____
NOTED BY	_____
ORIGINAL PLAN	_____
NO.	_____

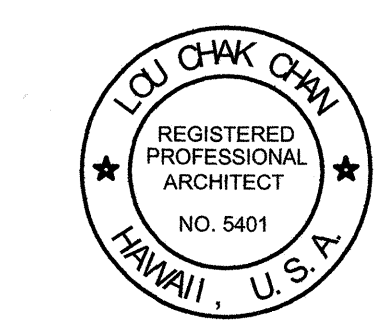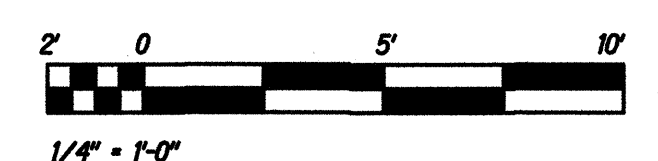

STATE OF HAWAII
DEPARTMENT OF TRANSPORTATION
HIGHWAYS DIVISION

**BUILDING A & B
BUILDING SECTIONS**
MOTOR VEHICLE SAFETY OFFICE
RENOVATION
Project No. HWY-0-02-08
Scale: As Noted Date: APRIL, 2014

SHEET No. A4.1 OF 57 SHEETS