

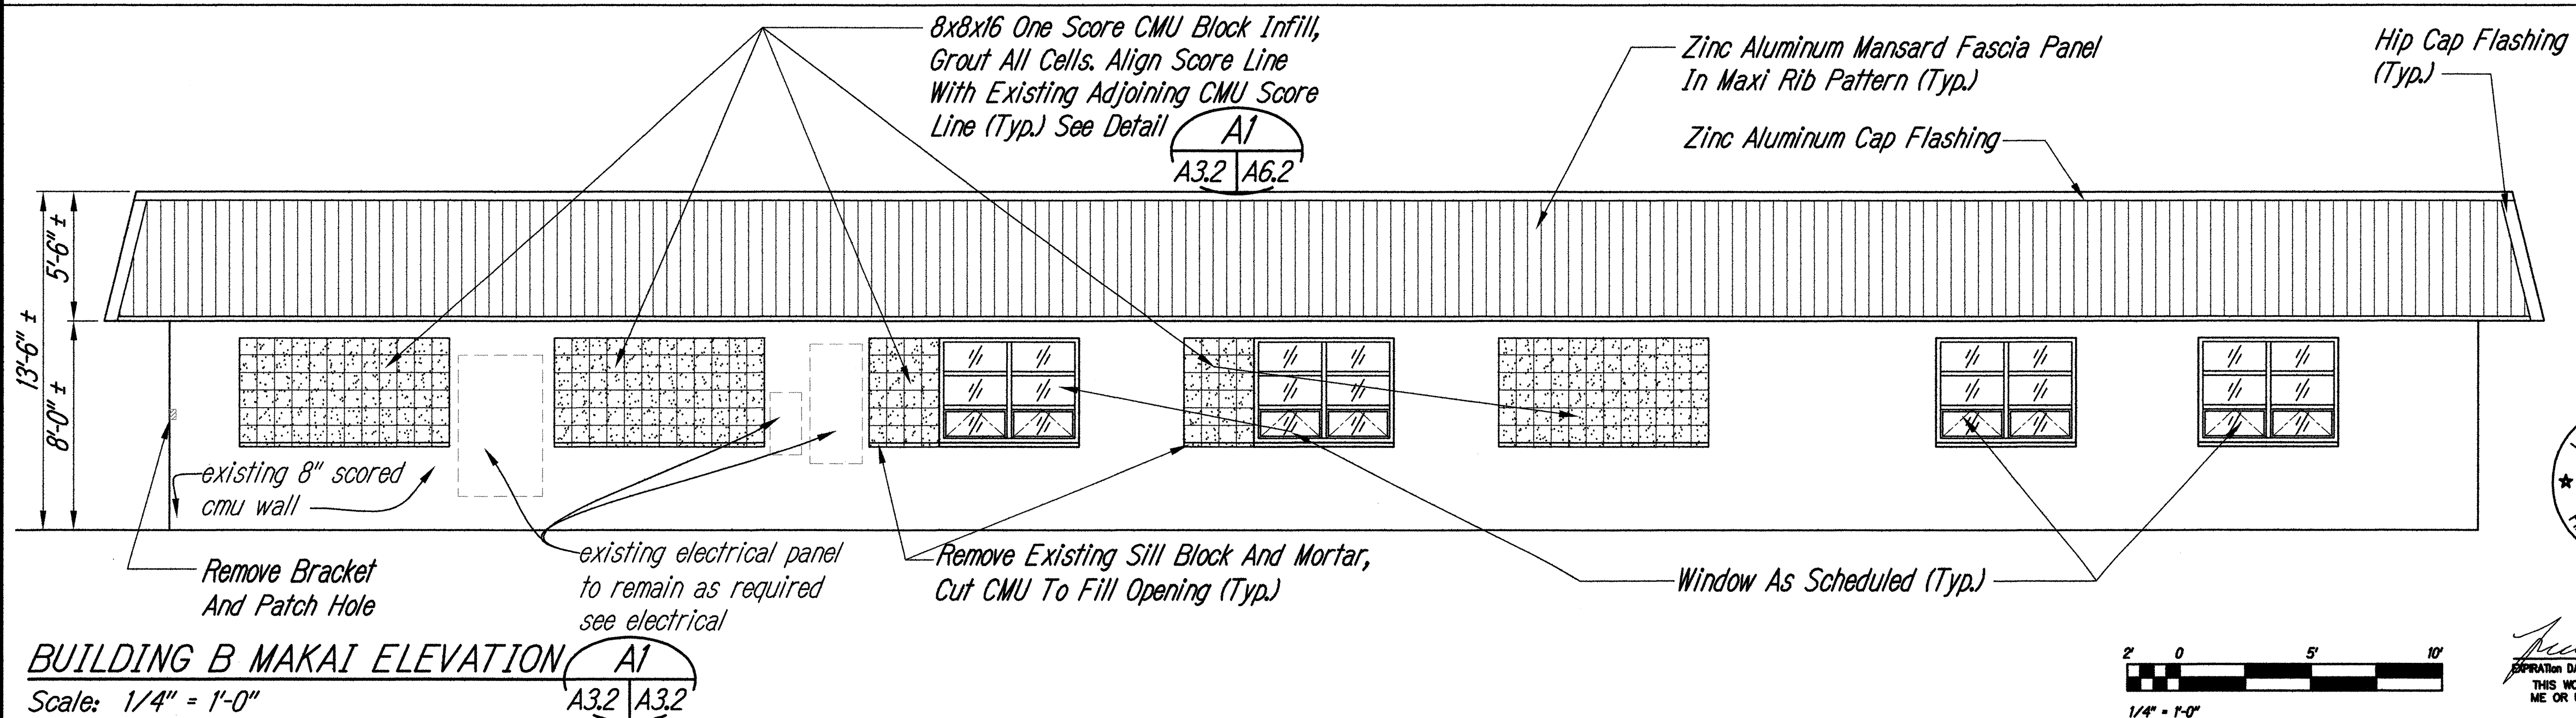
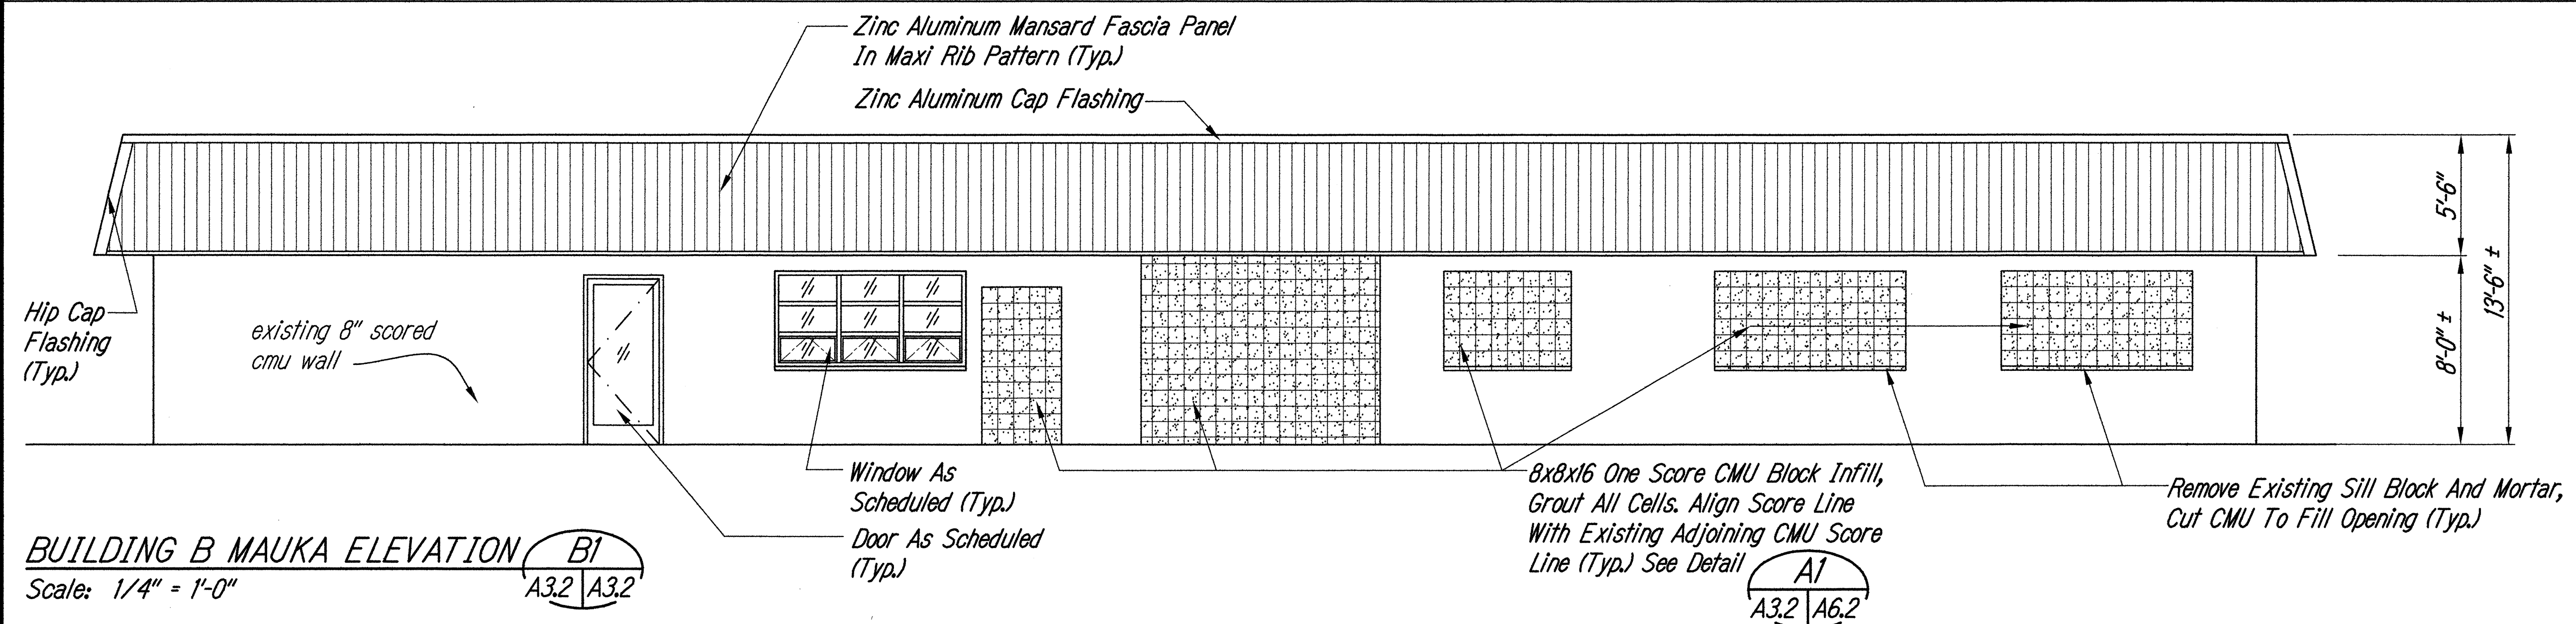


FED. ROAD DIST. NO.	STATE	PROJ. NO.	FISCAL YEAR	SHEET NO.	TOTAL SHEETS
HAWAII	HAW.	HWY-0-02-08R	2016	25	69

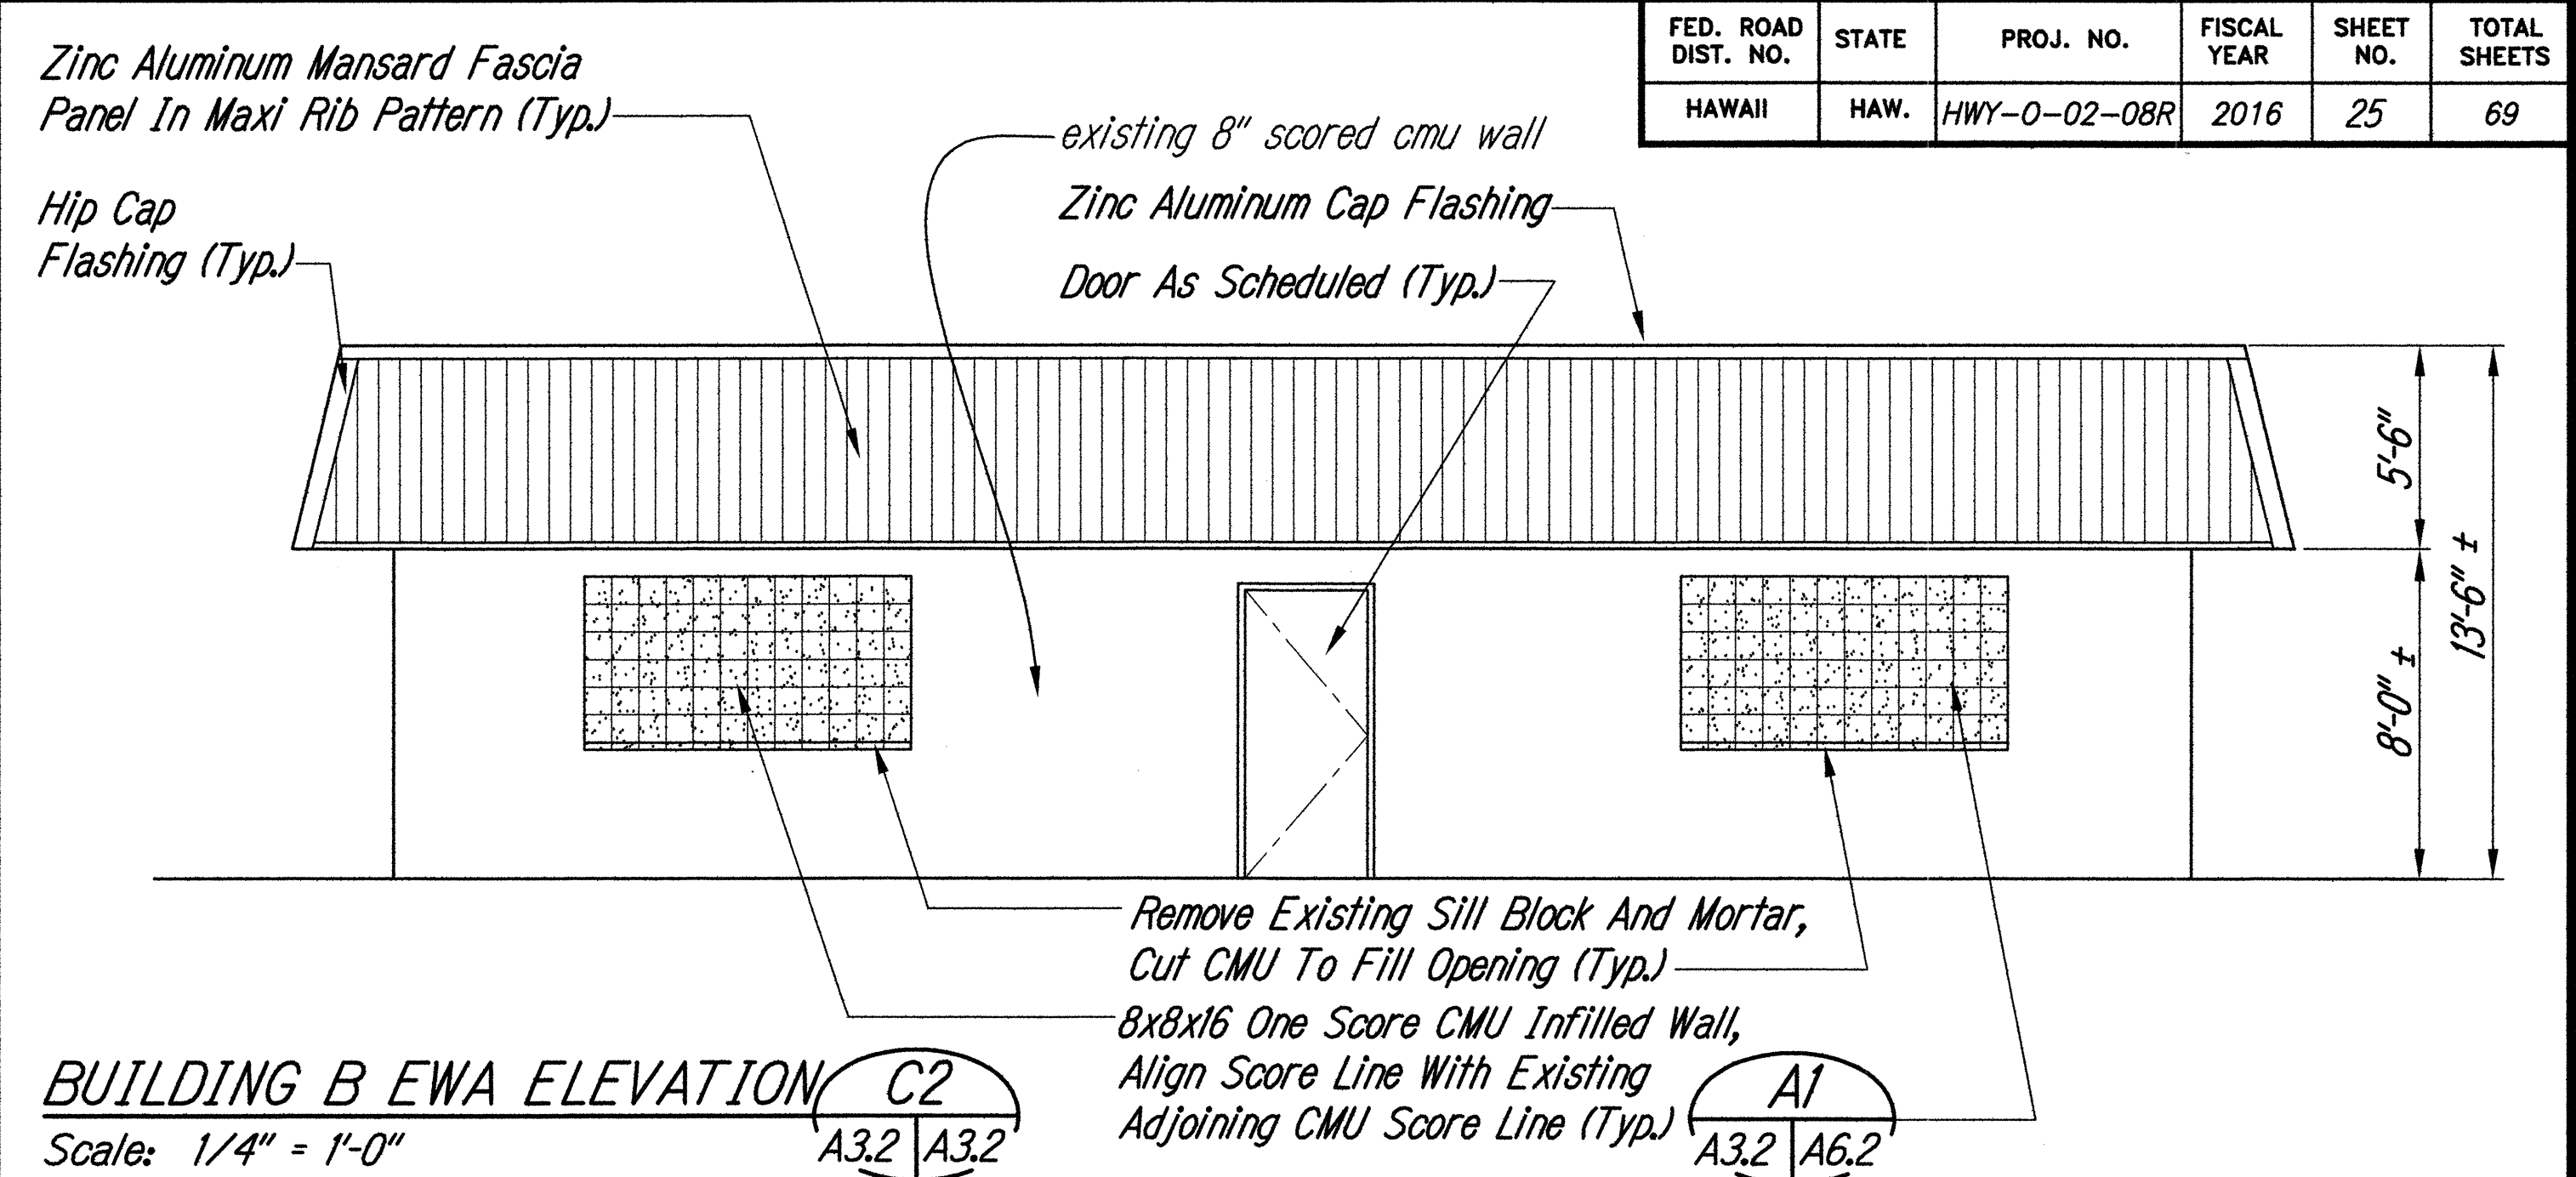

EXTERIOR WALL AND SOFFIT NOTES:
Remove all surface mounted equipment conduits and pipings.

Patch and repair all damage, fill and reseal all voids and openings. Paint all exterior paintable surfaces, complete.

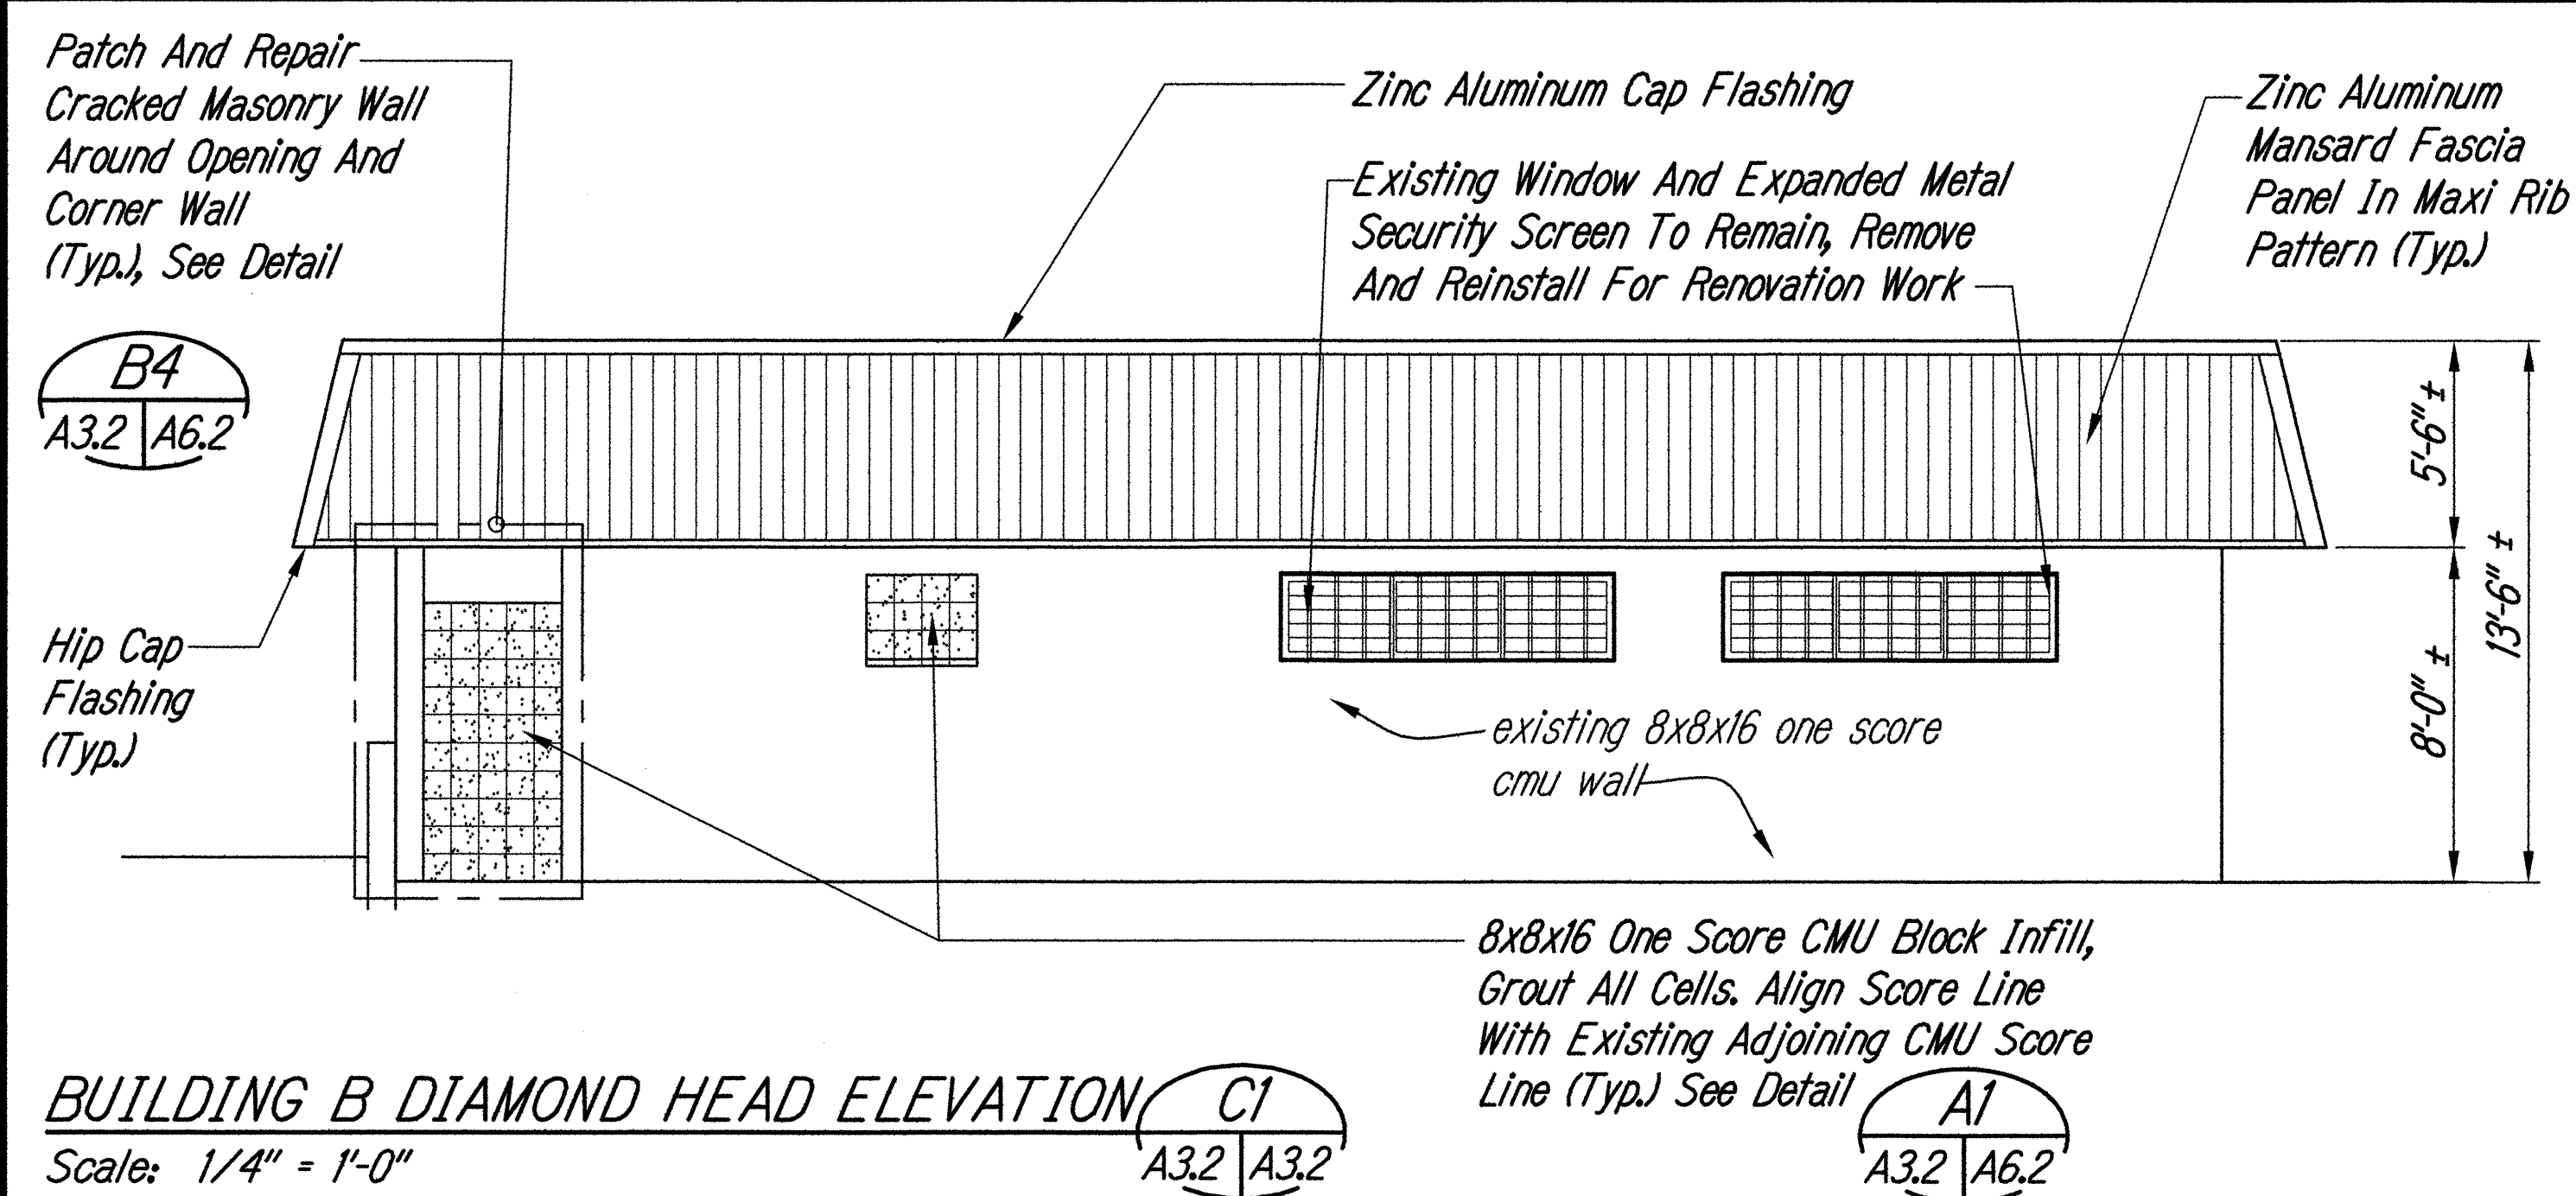


STATE OF HAWAII
DEPARTMENT OF TRANSPORTATION
HIGHWAYS DIVISION

**BUILDING B
EXTERIOR ELEVATIONS**
MOTOR VEHICLE SAFETY OFFICE
RENOVATION
Project No. HWY-0-02-08R
Scale: As Noted Date: April, 2016

SHEET No. A3.2 OF 69 SHEETS

ORIGINAL PLAN	DATE
DESIGNED BY	
TRACED BY	
NOTE BOOK	
CHECKED BY	
No.	

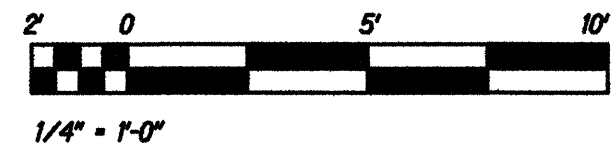

LOU CHAK CHAN
REGISTERED PROFESSIONAL ARCHITECT
NO. 5401
HAWAII, U.S.A.
EXPIRATION DATE OF THE LICENSE 4/30/2018
THIS WORK WAS PREPARED BY ME OR UNDER MY SUPERVISION

FED. ROAD DIST. NO.	STATE	PROJ. NO.	FISCAL YEAR	SHEET NO.	TOTAL SHEETS
HAWAII	HAW.	HWY-0-02-08R	2016	26	69

