


Door Schedule

Door Number	Location	New/ Existing	Type	Material		Finish	Vision Panel	Door Width	Door Height	Thk.	Fire Rating	Detail	Hardware Group	See Door Notes C1 A7.1 A7.3 Remarks
				Door Panel	Door Frame									
101	Building A Reception	New	D	Alum./Glass	Aluminum	Clr. Anod.	9/16" Tinted Laminated	3'-0"	7'-0"	See Specs	--	A3/A4/A7.2	001	Alum. Threshold
102	Building A Open Office	New	A	Galv. Steel	Galv. Steel	Paint		3'-0" Verify	6'-8" Verify	1-3/4"	--	A2/A7.2	002	Alum. Threshold
103	Building A Classroom	New	A	Galv. Steel	Galv. Steel	Paint		3'-0"	6'-8"	1-3/4"	--	A2/A7.2	002	Alum. Threshold
104	Building A Classroom	New	A	Wood	Galv. Steel	Paint		3'-0"	7'-0"	1-3/4"	--	A1/A7.2	003	
105	Building A Reception	New	A	Wood	Galv. Steel	Paint		3'-0"	7'-0"	1-3/4"	--	A1/A7.2	004	
106	Building A Accessible Toilet	New	A	Wood	Galv. Steel	Paint		3'-0"	7'-0"	1-3/4"	--	A1/A7.2	005	Marble Threshold
107	Building A Office #3	New	A	Wood	Galv. Steel	Paint		3'-0"	7'-0"	1-3/4"	--	A1/A7.2	006	
108	Building A Office #2	New	A	Wood	Galv. Steel	Paint		3'-0"	7'-0"	1-3/4"	--	A1/A7.2	006	
109	Building A Office #1	New	A	Wood	Galv. Steel	Paint		3'-0"	7'-0"	1-3/4"	--	A1/A7.2	006	
110	Building A Toilet	New	A	Galv. Steel	Galv. Steel	Paint		3'-0"	6'-8" Verify	1-3/4"	--	A2/A7.2	014	Alum. Threshold
201	Building B Open Office	New	A	Galv. Steel	Galv. Steel	Paint		3'-0" Verify	6'-8" Verify	1-3/4"	--	A2/A7.2	013	Alum. Threshold
202	Building B Hallway	New	E	Alum./Glass	Aluminum	Clr. Anod.	9/16" Tinted Laminated	3'-0" Verify	6'-8" Verify	See Specs	--	A4/A7.2	001	Alum. Threshold
204	Building B Men's Toilet	New	A	Wood	Galv. Steel	Paint		3'-0"	6'-8"	1-3/4"	20 Min.	A2/A7.2	010	Marble Threshold
206	Building B Storage	New	A	Wood	Galv. Steel	Paint		3'-0"	6'-8"	1-3/4"	20 Min.	A2/A7.2	011	
207	Building B Women's Toilet	New	A	Wood	Galv. Steel	Paint		3'-0"	6'-8"	1-3/4"	20 Min.	A2/A7.2	010	Marble Threshold
208	Building B Hallway	New	A	Wood	Galv. Steel	Paint		3'-0"	7'-0"	1-3/4"	--	A1/A7.2	008	
209	Building B Office #1	New	A	Wood	Galv. Steel	Paint		3'-0"	7'-0"	1-3/4"	20 Min.	A1/A7.2	012	
210	Building B Office #2	New	A	Wood	Galv. Steel	Paint		3'-0"	7'-0"	1-3/4"	20 Min.	A1/A7.2	012	
211	Building B Lounge	New	A	Wood	Galv. Steel	Paint		3'-0"	7'-0"	1-3/4"	20 Min.	A1/A7.2	007	
212	Building B Office #3	New	A	Wood	Galv. Steel	Paint		3'-0"	7'-0"	1-3/4"	--	A1/A7.2	006	
213	Building B Office #4	New	A	Wood	Galv. Steel	Paint		3'-0"	7'-0"	1-3/4"	--	A1/A7.2	006	
214	Building B Clerk's Station	New	A	Wood	Galv. Steel	Paint		3'-0"	6'-8" Verify	1-3/4"	--	A2/A7.2	006	
215	Building B Clerk's Station	New	C	Stainless Stl.	Stainless Stl.	See Specs		6'-0"	4'-2"	See Specs	1 1/2 Hr.	A1/A7.3	-	
	Existing Storage Building Entrance Door	New	B	Wood	Galv. Steel	Paint		5'-10" Verify	6'-6" Verify	1-3/4"	--	--	015	

Window Schedule


Window Number	Location	New/ Existing	Type	Frame Material	Frame Finish	Glazing	Window Opening		Screen & Frame	See Window Notes C1 A7.1 A7.3 Remarks
							Width (W)	Height (H)		
1	Building A Reception	Existing	A	Aluminum	Clr. Anod.	Existing	5'-4" ±	6'-8" ±	---	
2	Building A Reception	Existing	A	Aluminum	Clr. Anod.	Existing	5'-4" ±	6'-8" ±	---	
3	Building A Open Office	Existing	A	Aluminum	Clr. Anod.	Existing	5'-4" ±	6'-8" ±	---	
4	Building A Open Office	Existing	A	Aluminum	Clr. Anod.	Existing	5'-4" ±	6'-8" ±	---	
7	Building A Toilet	Existing	Existing	Aluminum	Clr. Anod.	Existing	5'-4" ±	2'-0" ±	Security Screen and Frame	
6	Building A Accessible Toilet	New	F	Aluminum	Clr. Anod.	Obscure	2'-8"	2'-0"	Galvanized Metal 1 1/4" x 2" Steel Frame And Expanded Metal Screen	Paint Security Screen and Frame
5	Building A Toilet	New	F	Aluminum	Clr. Anod.	Obscure	2'-8"	2'-0"	Galvanized Metal 1 1/4" x 2" Steel Frame And Expanded Metal Screen	Paint Security Screen and Frame
8	Building A Open Office	Existing	B	Aluminum	Clr. Anod.	Existing	5'-4" ±	6'-8" ±	Security Screen and Frame	Repaint Security Screen and Frame
9	Building A Open Office	Existing	B	Aluminum	Clr. Anod.	Existing	5'-4" ±	6'-8" ±	Security Screen and Frame	Repaint Security Screen and Frame
10	Building A Classroom	Existing	B	Aluminum	Clr. Anod.	Existing	5'-4" ±	6'-8" ±	Security Screen and Frame	Repaint Security Screen and Frame
11	Building A Classroom	Existing	B	Aluminum	Clr. Anod.	Existing	5'-4" ±	6'-8" ±	Security Screen and Frame	Repaint Security Screen and Frame
12	Building B Clerk's Station	New	C	Aluminum	Clr. Anod.	9/16" Tinted Laminated	8'-0" ±	4'-0" ±	Insect Screen and Frame	
13	Building B Office #4	New	D	Aluminum	Clr. Anod.	9/16" Tinted Laminated	5'-4" ±	4'-0" ±	Insect Screen and Frame	
14	Building B Office #3	New	D	Aluminum	Clr. Anod.	9/16" Tinted Laminated	5'-4" ±	4'-0" ±	Insect Screen and Frame	
15	Building B Office #2	New	D	Aluminum	Clr. Anod.	9/16" Tinted Laminated	5'-4" ±	4'-0" ±	Insect Screen and Frame	
16	Building B Office #1	New	D	Aluminum	Clr. Anod.	9/16" Tinted Laminated	5'-4" ±	4'-0" ±	Insect Screen and Frame	
17	Building B Women's Toilet	Existing	E	Aluminum	Clr. Anod.	Existing	8'-0" ±	2'-0" ±	Security Screen and Frame	Repaint Security Screen and Frame
18	Building B Men's Toilet	Existing	E	Aluminum	Clr. Anod.	Existing	8'-0" ±	2'-0" ±	Security Screen and Frame	Repaint Security Screen and Frame

FED. ROAD DIST. NO.	STATE	PROJ. NO.	FISCAL YEAR	SHEET NO.	TOTAL SHEETS
HAWAII	HAW.	HWY-0-02-08R	2016	C.O. 40	69

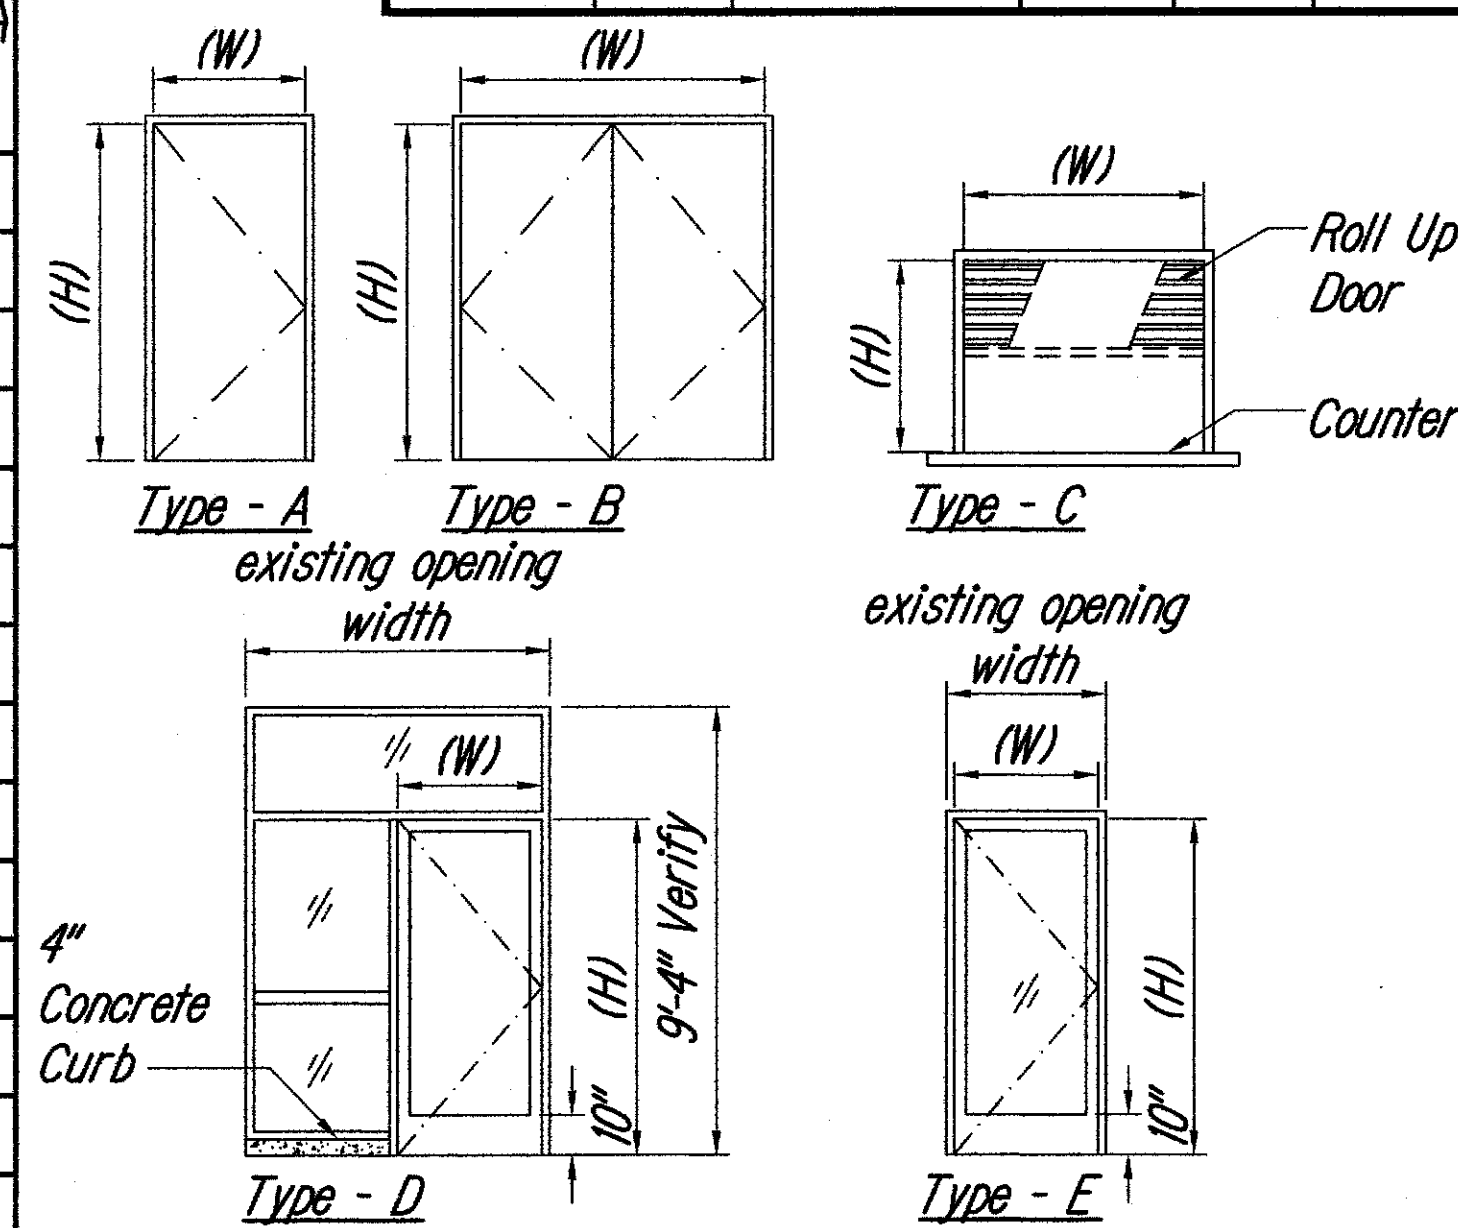

DOOR TYPES

Scale: 1/4" = 1'-0"

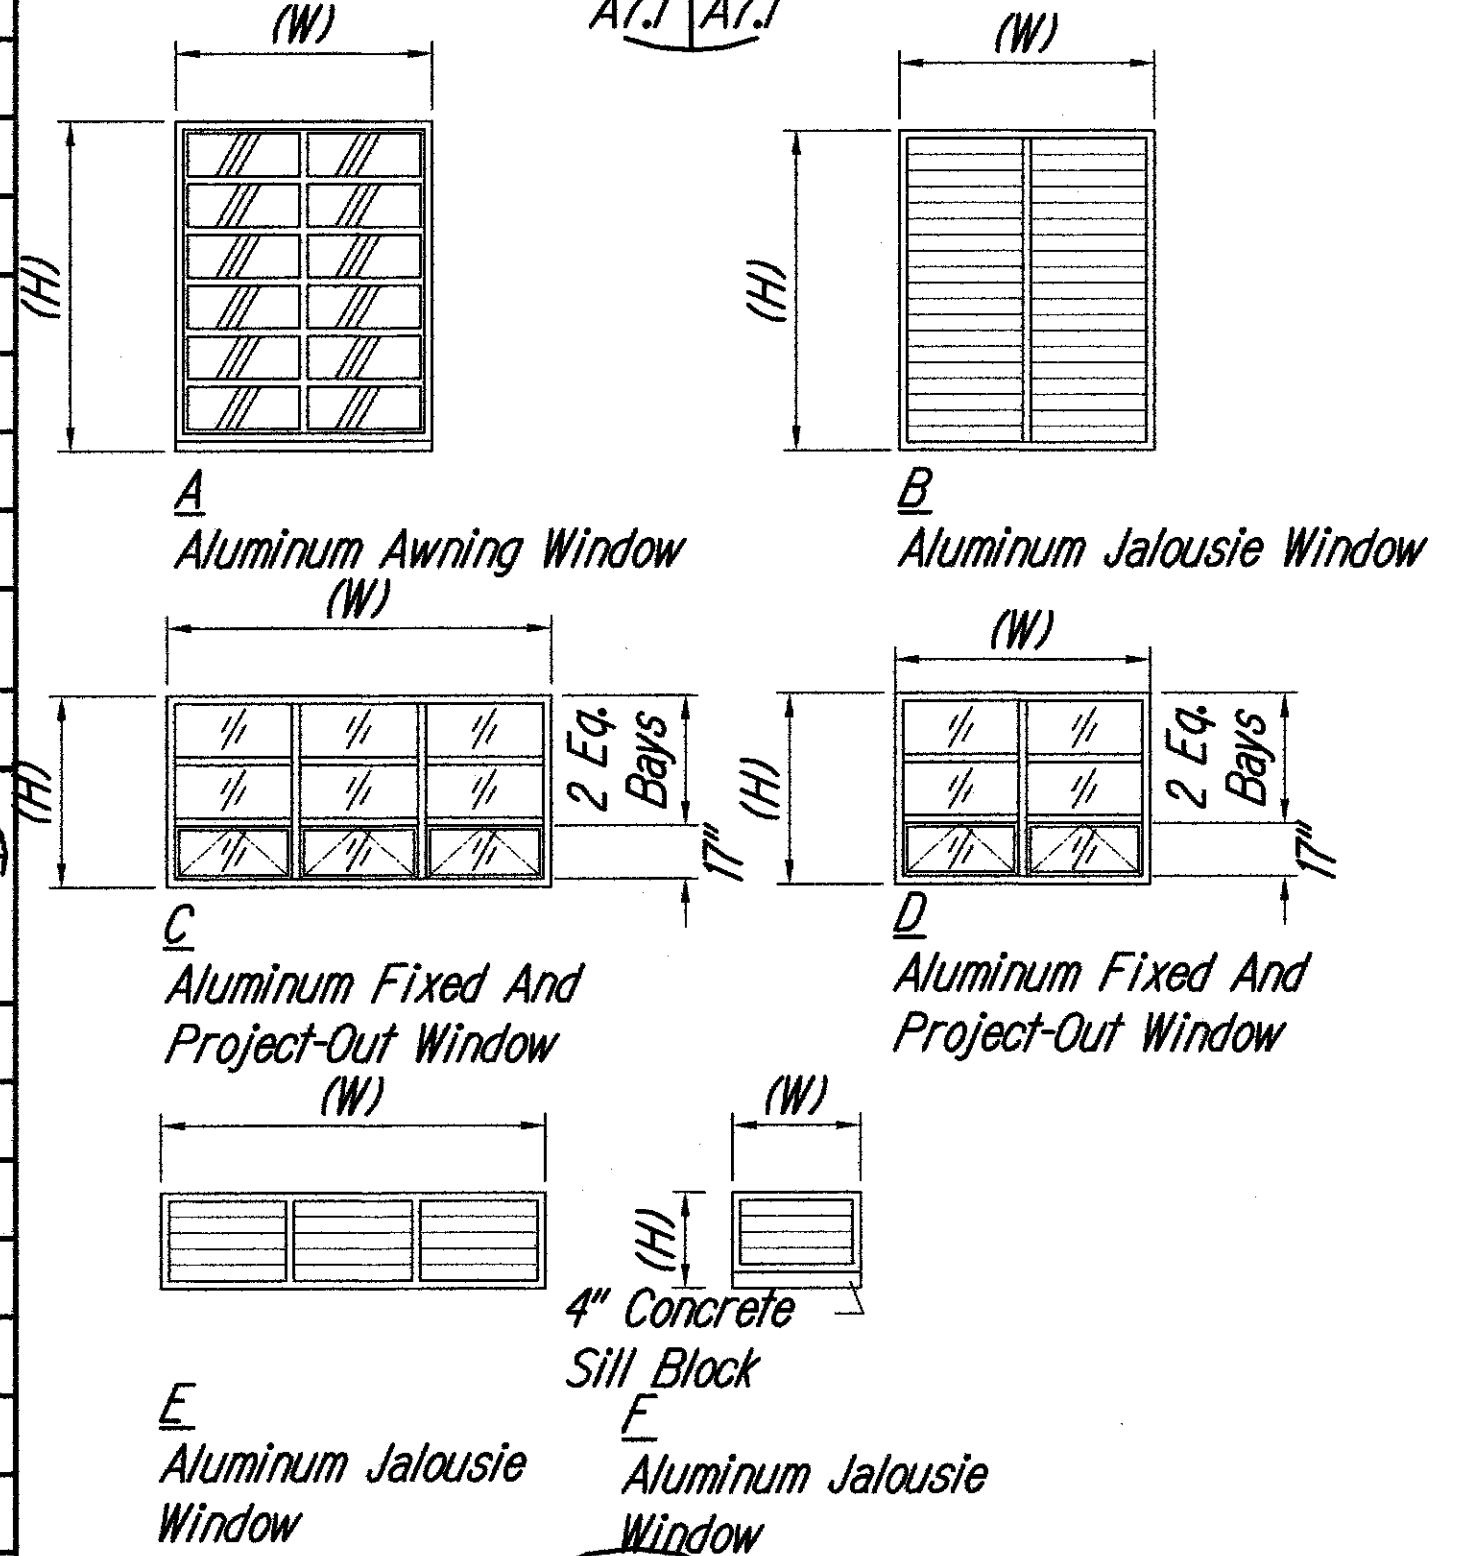

WINDOW TYPES

Scale: 1/4" = 1'-0"

1/9/17 Revised Window Schedule

DATE REVISION

STATE OF HAWAII
DEPARTMENT OF TRANSPORTATION
HIGHWAYS DIVISIONDOOR AND WINDOW
SCHEDULES AND TYPES
MOTOR VEHICLE SAFETY OFFICE
RENOVATION
Project No. HWY-0-02-08R
Scale: As Noted Date: April, 2016

SHEET No. A7.1 OF 69 SHEETS

C.O. 40

DATE: _____

SURVEY PLOTTED BY: _____

DESIGNED BY: _____

NOTED BY: _____


CHECKED BY: _____

ORIGINAL PLAN: _____

NOTE BOOK: _____

NO. _____


FED. ROAD DIST. NO.	STATE	PROJ. NO.	FISCAL YEAR	SHEET NO.	TOTAL SHEETS
HAWAII	HAW.	HWY-0-02-08R	2016	42	69

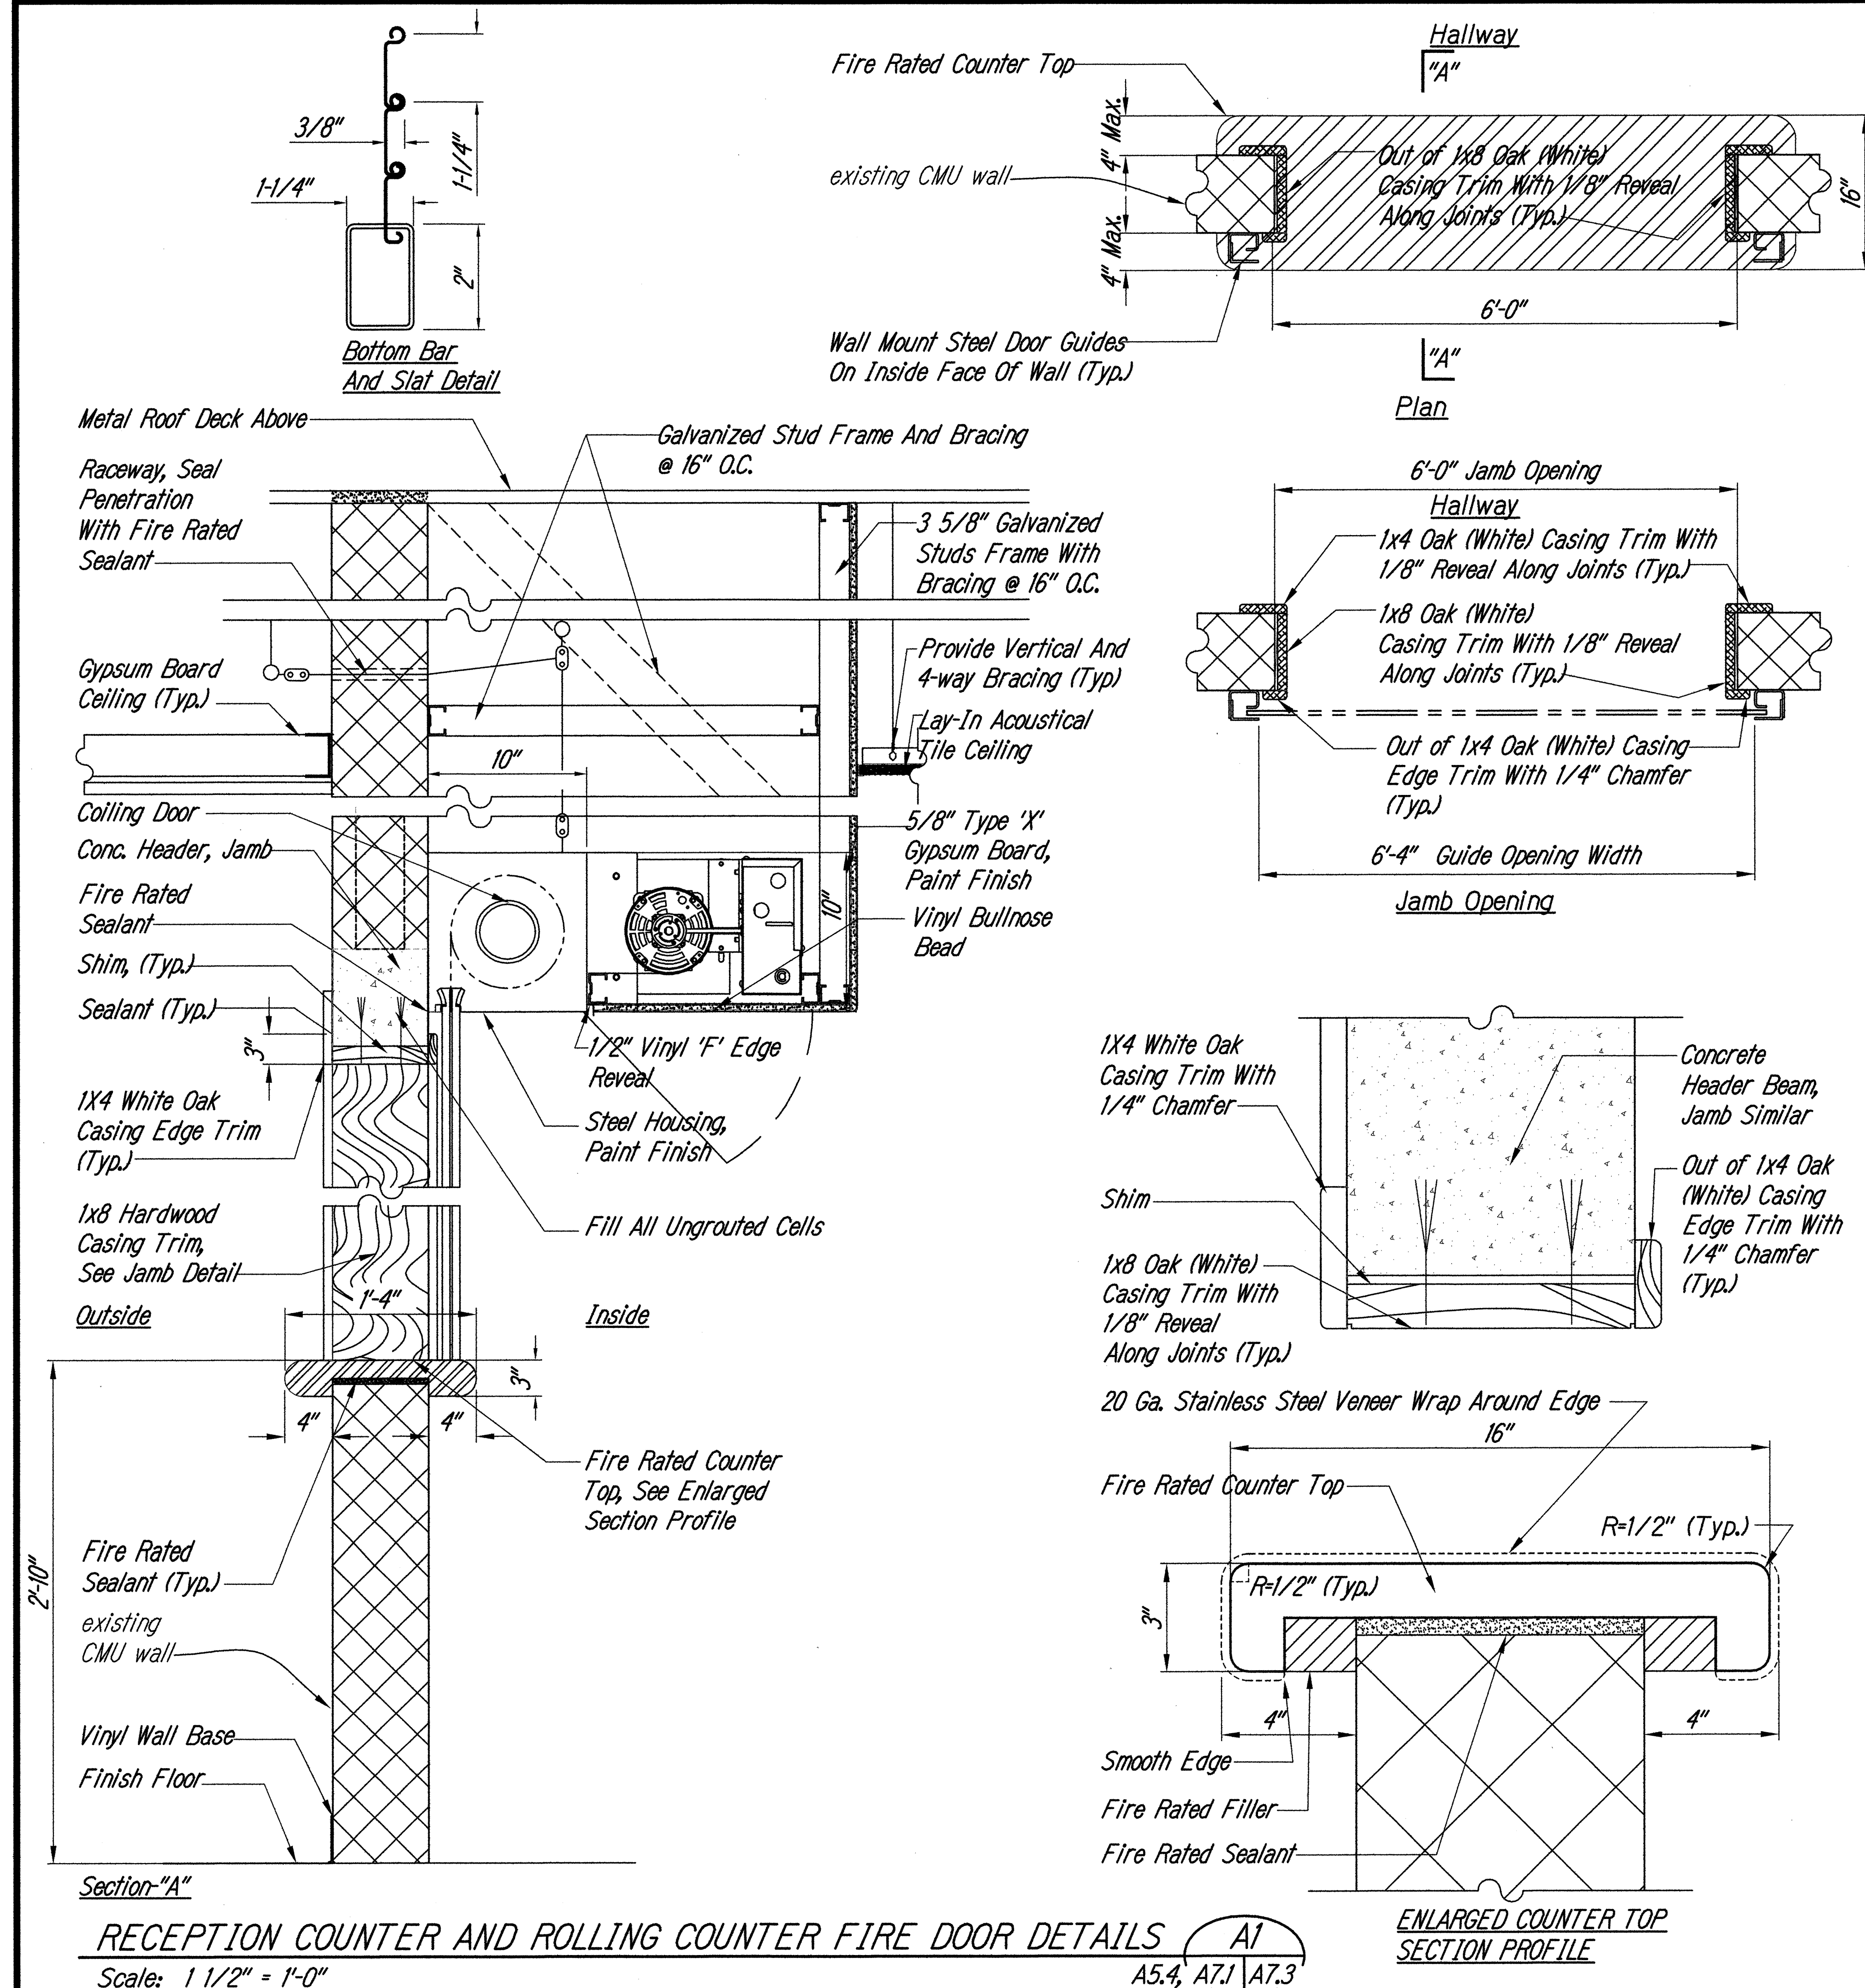



- Door Notes:**
- Door dimensions and conditions shown in door schedule and details are only approximate. Contractor shall be fully responsible for measurement and verification of all door openings, sizes, conditions of wall and threshold. Submit shop drawing based on actual dimensions and conditions per Contractor's field Measurement. Obtain approval prior to any ordering of materials.
 - All locksets, unless specified otherwise, shall be mounted at 3'-0" height above finish floor. All pre-existing cutouts, notches, corings in existing door, if not used by new hardware, shall be filled, patched, and refinished. Provide offset cover plate for mounting of new lockset.

- Window Notes:**
- Dimensions and conditions shown are only for reference. Contractor shall field measure and verify dimensions of all window openings to ensure fitting of the windows. Contractor shall be solely responsible for any replacement or retro-fit work. Contractor to submit shop drawings based on actual window opening sizes and obtain approval prior to any fabrication.

DOOR AND WINDOW NOTES **C1**
NOT TO SCALE **A7.1 A7.3**

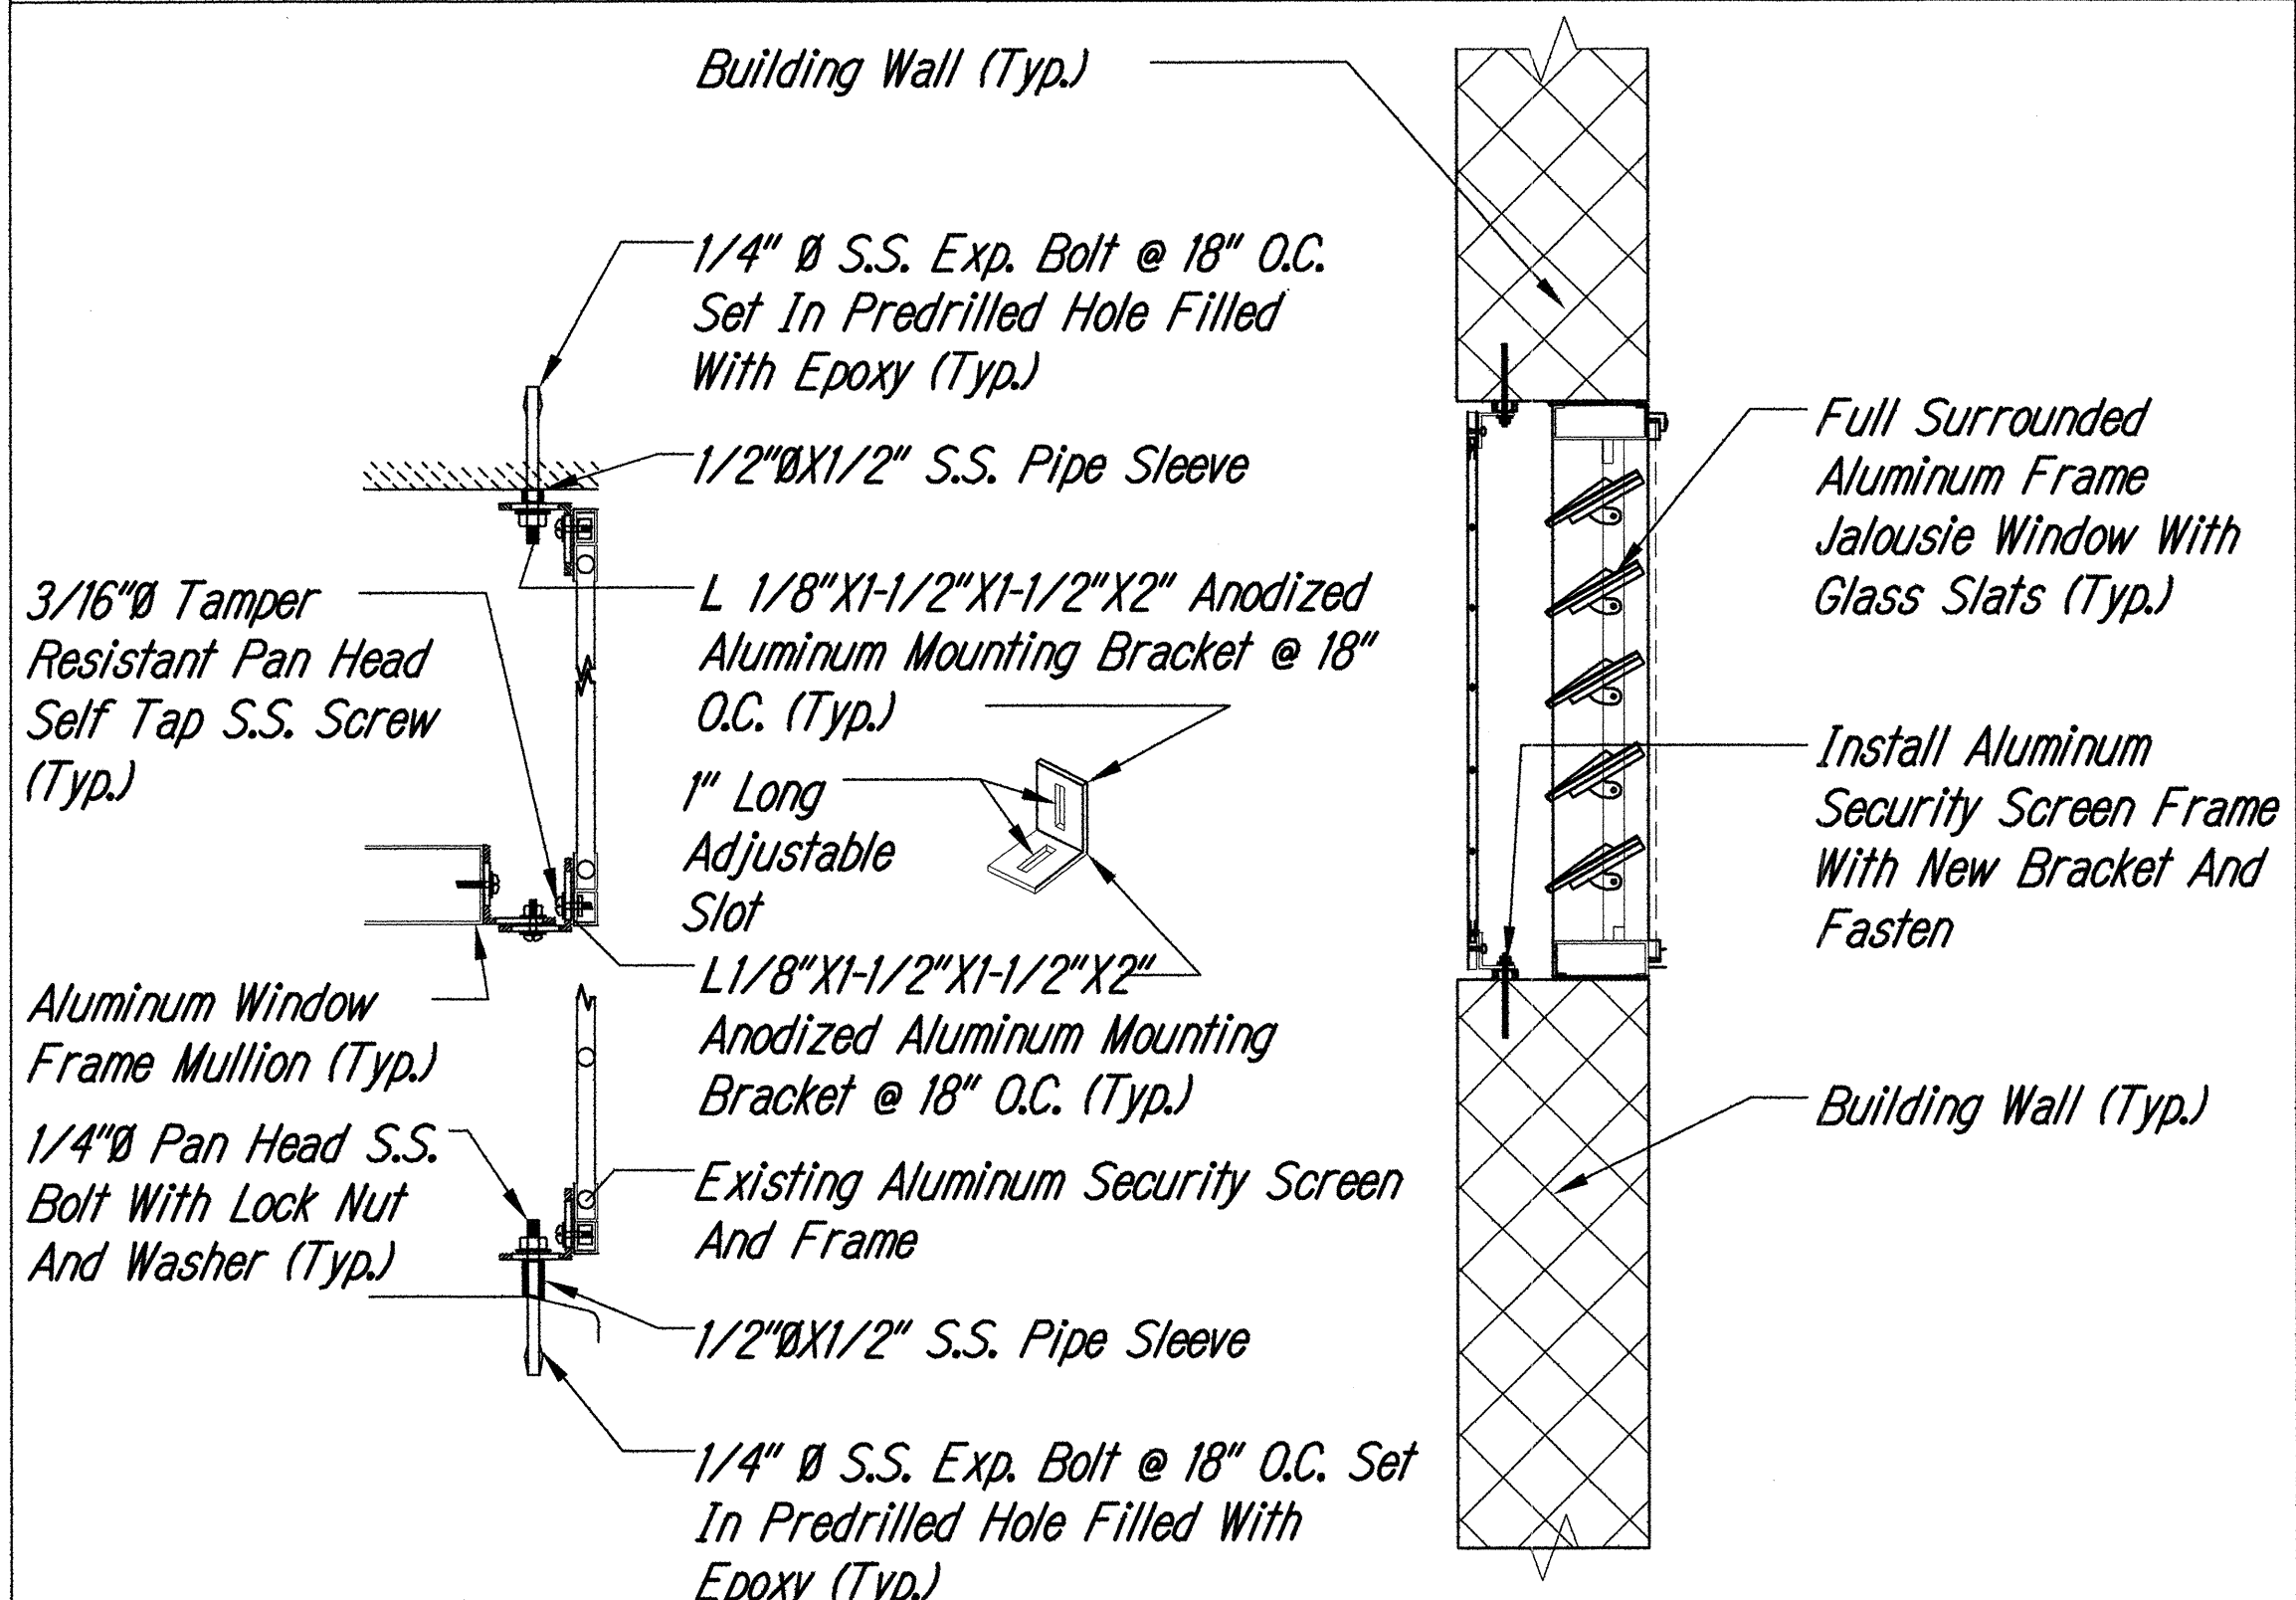

SECURITY SCREEN MOUNTING DETAIL
WINDOW DETAILS **B1**
Scale: 3"=1'-0" **A7.1 A7.3**

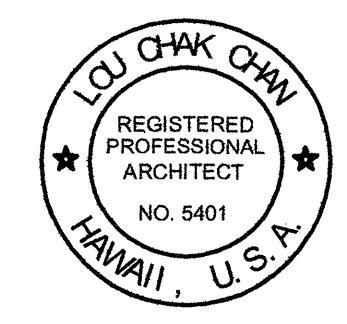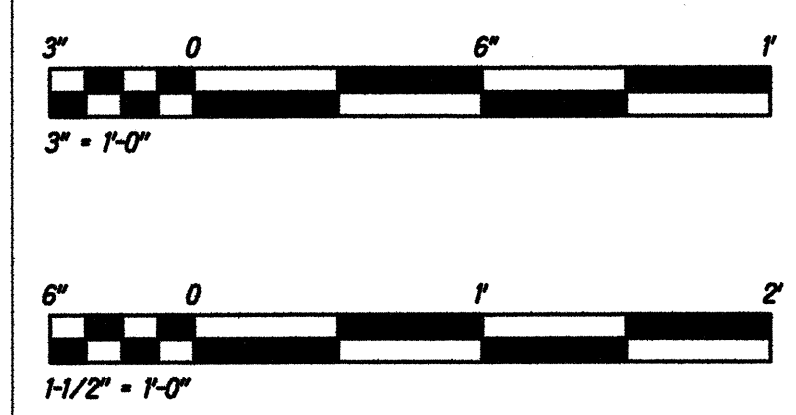

STATE OF HAWAII
DEPARTMENT OF TRANSPORTATION
HIGHWAYS DIVISION

**ROLLING COUNTER
FIRE DOOR DETAILS**

**MOTOR VEHICLE SAFETY OFFICE
RENOVATION**

Project No. HWY-0-02-08R
Scale: As Noted Date: April, 2016



SHEET No. A7.3 OF 69 SHEETS

SURVEY PLOTTED BY	DATE
DRAWN BY	
DESIGNED BY	
QUANTITIES BY	
CHECKED BY	
ORIGINAL PLAN	
NOTE BOOK	
No.	

RECEPTION COUNTER AND ROLLING COUNTER FIRE DOOR DETAILS **A1**
Scale: 1 1/2" = 1'-0" **A5.4, A7.1 A7.3**

**ENLARGED COUNTER TOP
SECTION PROFILE**





Sign Schedule		
Sign No.	Sign Message	Sign Type
11	EXIT	A
12	MEN	B
13	OFFICE 3	A
14	OFFICE 2	A
15	OFFICE 1	A
16	WOMEN	B
17	MOTOR VEHICLE SAFETY OFFICE 'A'	C
18	MOTOR VEHICLE SAFETY OFFICE 'A'	C
19	EXIT	A
20	ACCESSORY CLASSROOM	A
21	RECEPTION	A
22	OPEN OFFICE	A
23	RECEPTION	A
24	EXIT	A
25	MOTOR VEHICLE SAFETY OFFICE 'A'	C
31	MOTOR VEHICLE SAFETY OFFICE 'B'	C
32	MOTOR VEHICLE SAFETY OFFICE 'B'	C
33	EXIT	A
34	MEN	B
35	STORAGE	A
36	WOMEN	B
37	OFFICES	A
38	EXIT	A
39	OFFICE 1	A
40	OFFICE 2	A
41	COMPUTER ROOM	A
42	LOUNGE	A
43	OFFICE 3	A
44	COPY ROOM	A
45	OFFICE 4	A
46	COPY ROOM	A
47	CLERK	A
48	EXIT	A

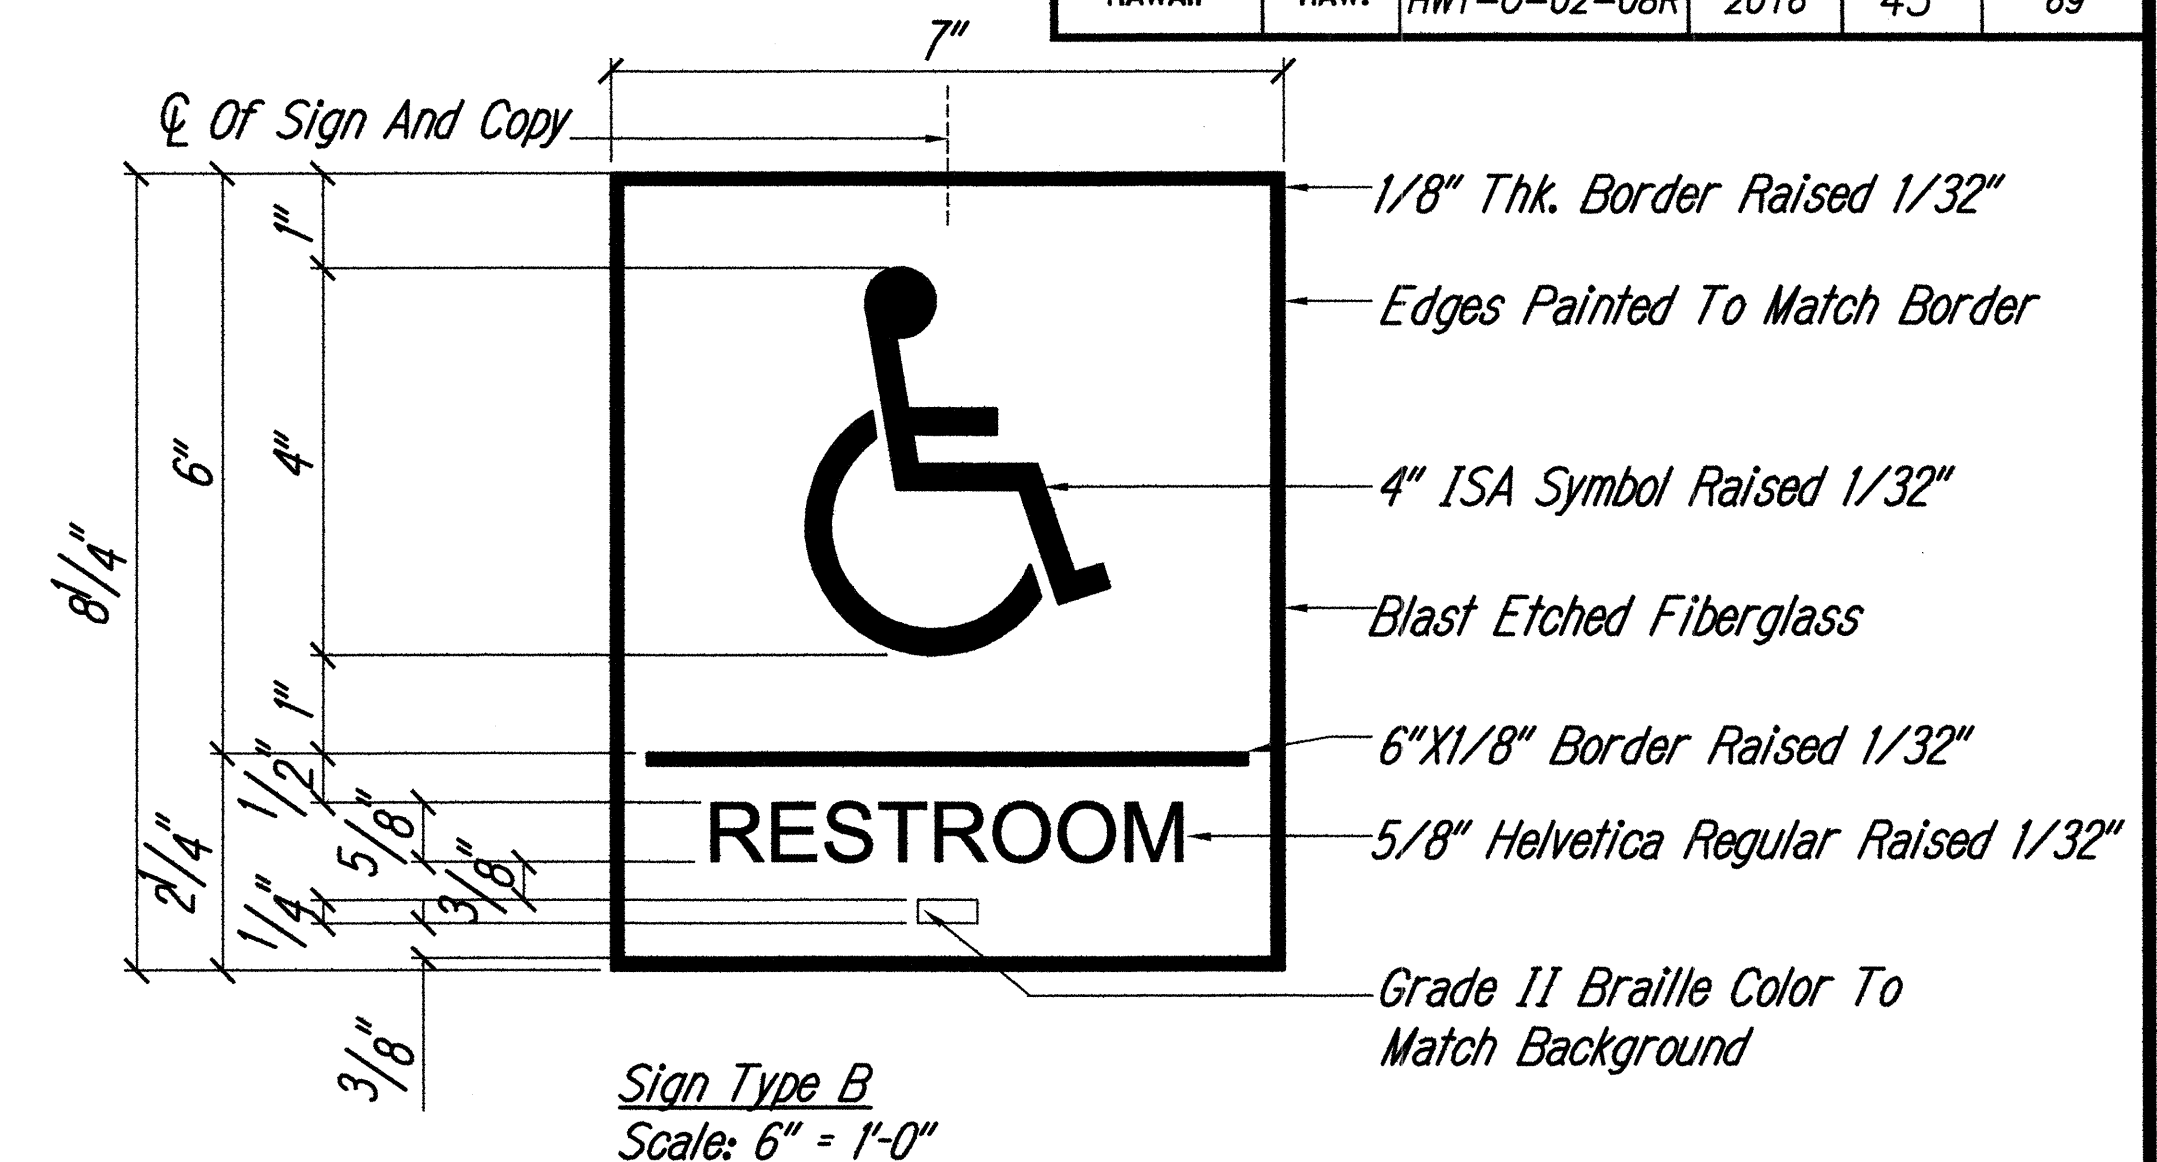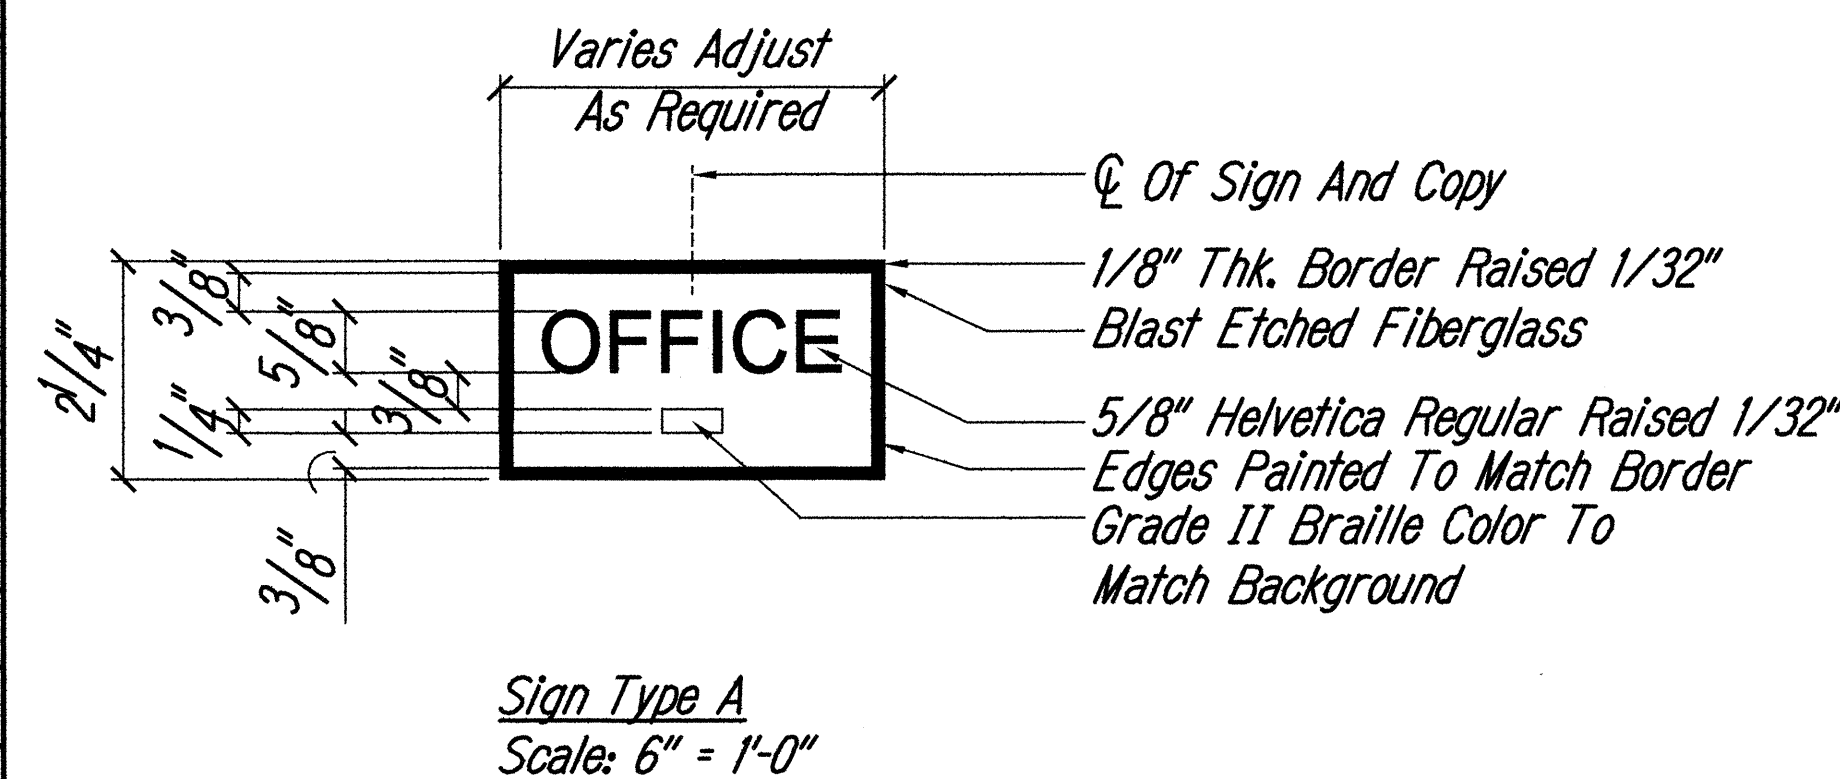

Notes:

- For all signs, the mounting height shall be 48" minimum above the finish floor to the baseline of the lowest tactile characters and 60" maximum above the finish floor to the baseline of the highest tactile characters.
- Where a tactile sign is provided at door, the sign shall be located alongside the door at the latch side. Where a tactile sign is provided at double door with one active leaf, the sign shall be located on the inactive leaf. Where a tactile sign is provided at double doors with two active leafs, the sign shall be located to the right of the right hand door. Where there is no wall space at the latch side of a single door or at the right side of double doors, signs shall be located on the nearest adjacent wall.

SIGN TYPES
Scale: As Noted A2.3, A2.4 A7.4

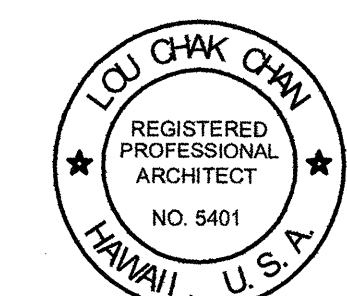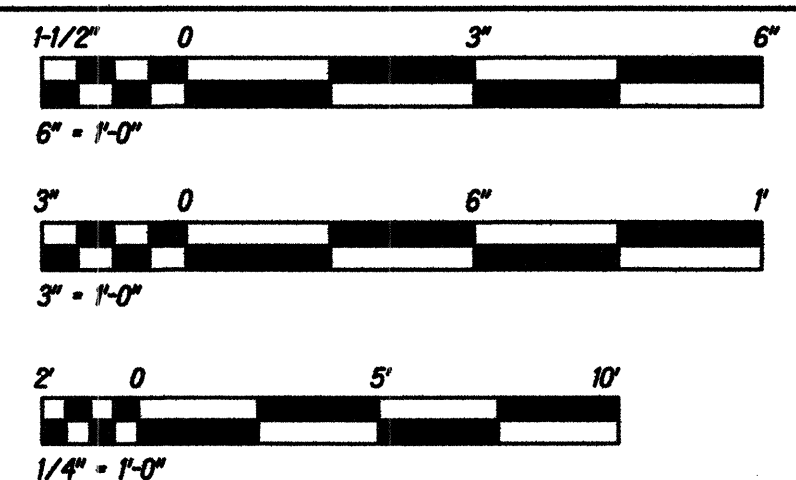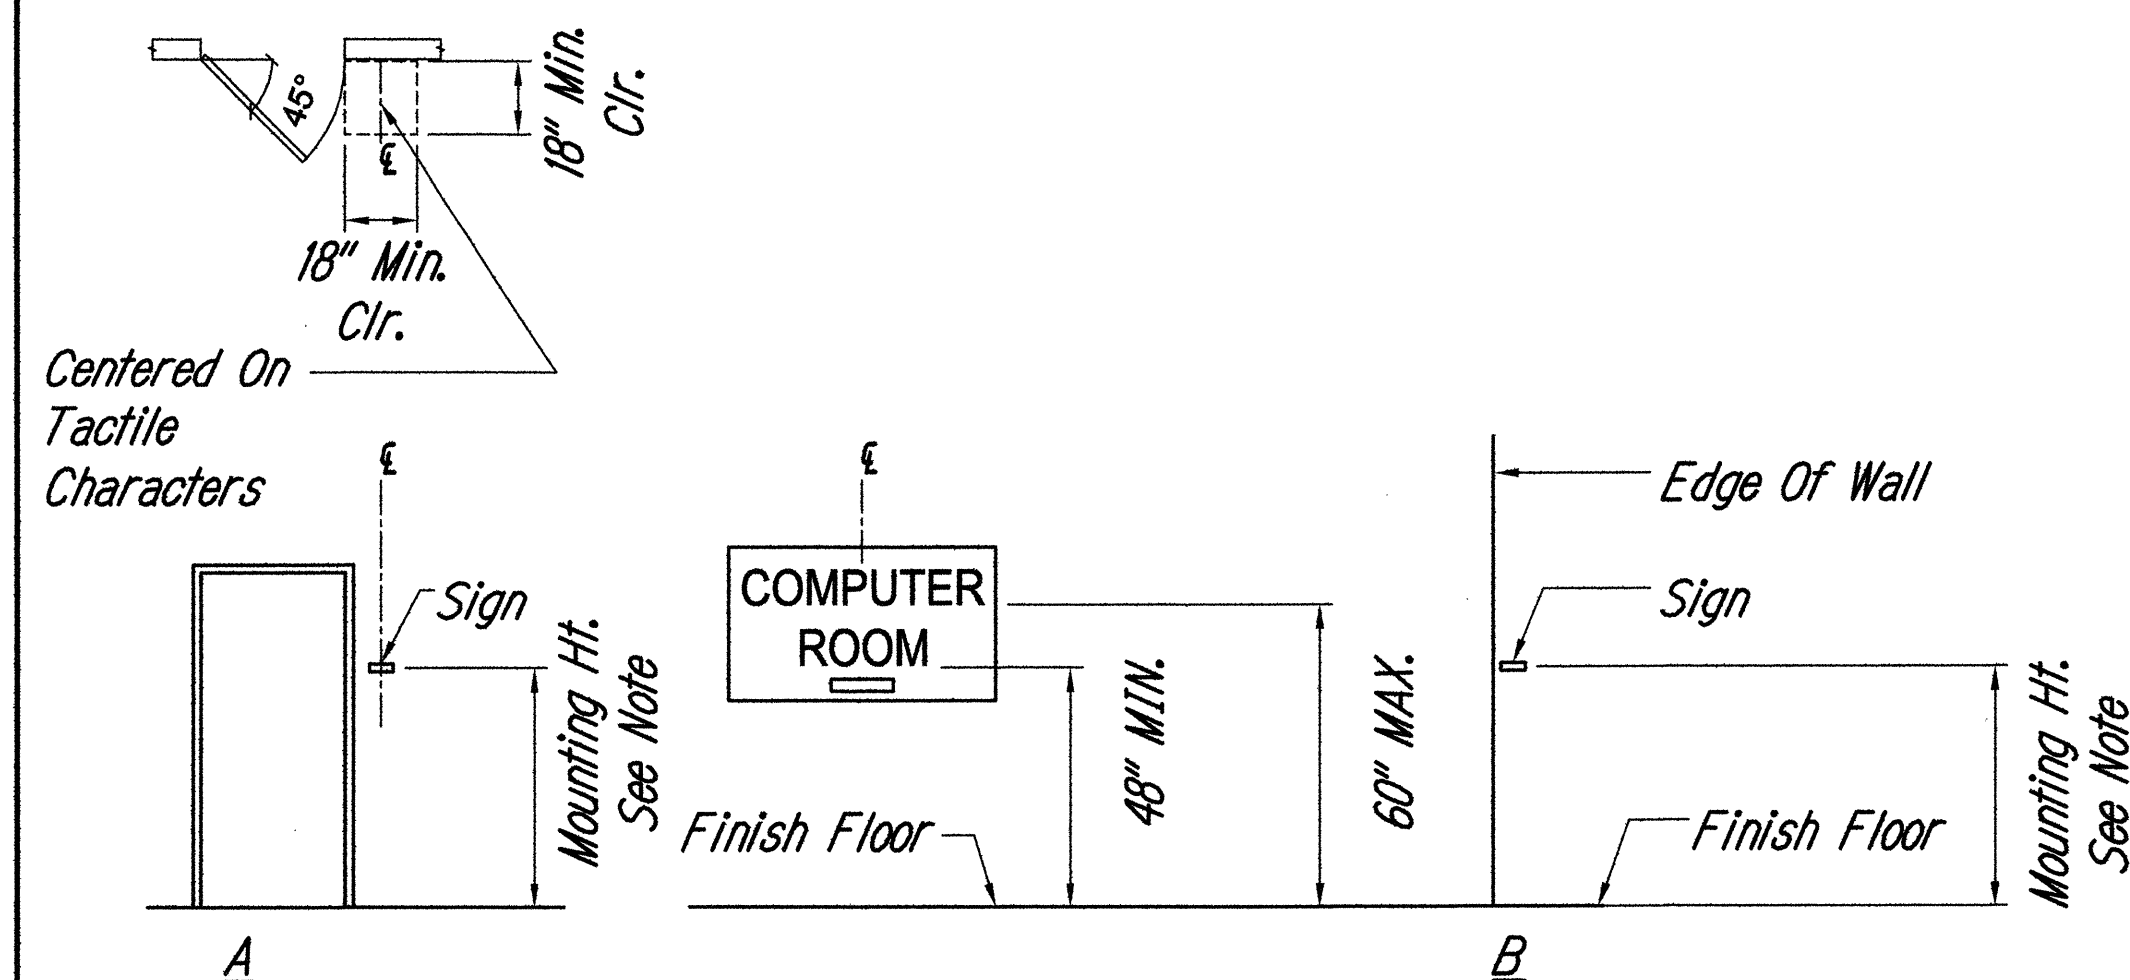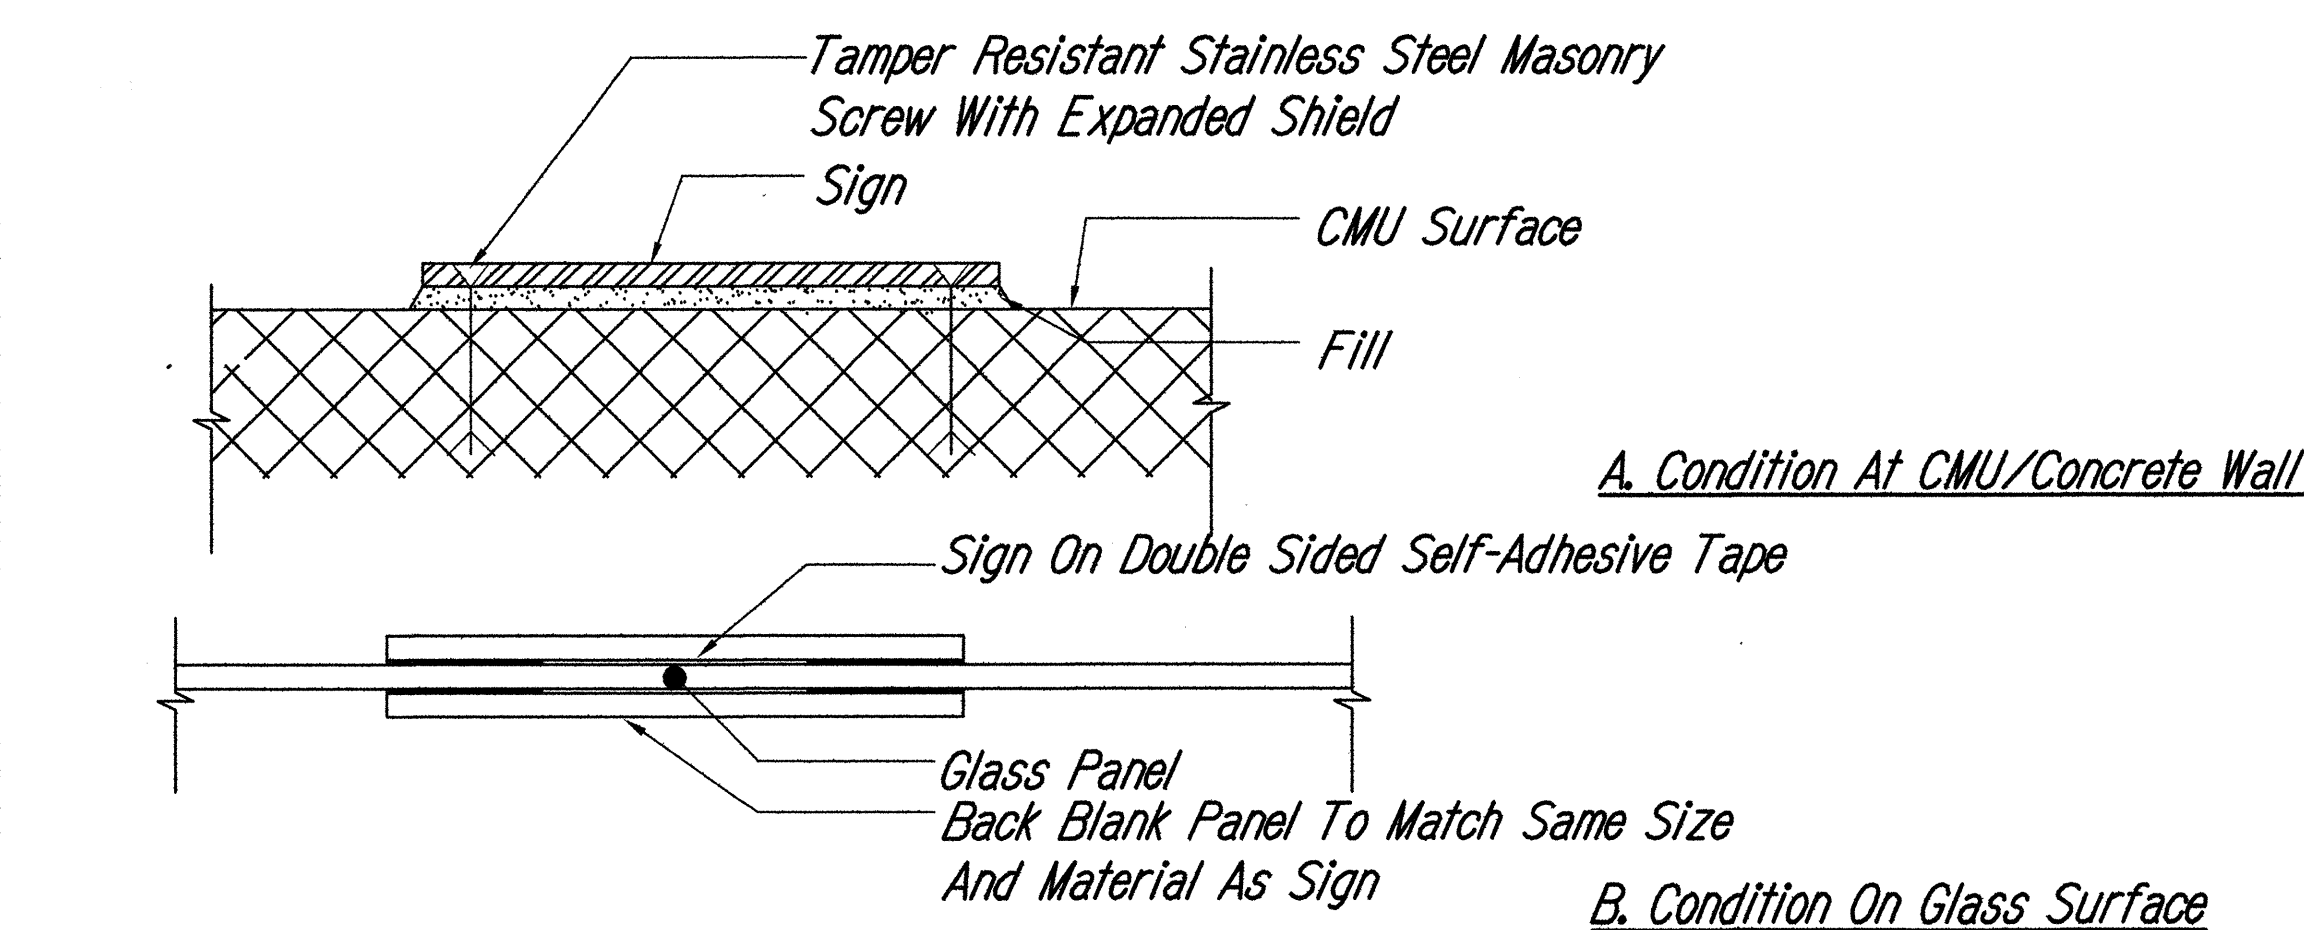

STATE OF HAWAII
DEPARTMENT OF TRANSPORTATION
HIGHWAYS DIVISION


**SIGN SCHEDULE
TYPES AND DETAILS**

**MOTOR VEHICLE SAFETY OFFICE
RENOVATION**


Project No. HWY-0-02-08R
Scale: As Noted Date: April, 2016

SHEET No. A7.4 OF 69 SHEETS




FED. ROAD DIST. NO.	STATE	PROJ. NO.	FISCAL YEAR	SHEET NO.	TOTAL SHEETS
HAWAII	HAW.	HWY-0-02-08R	2016	C.O. 45	69

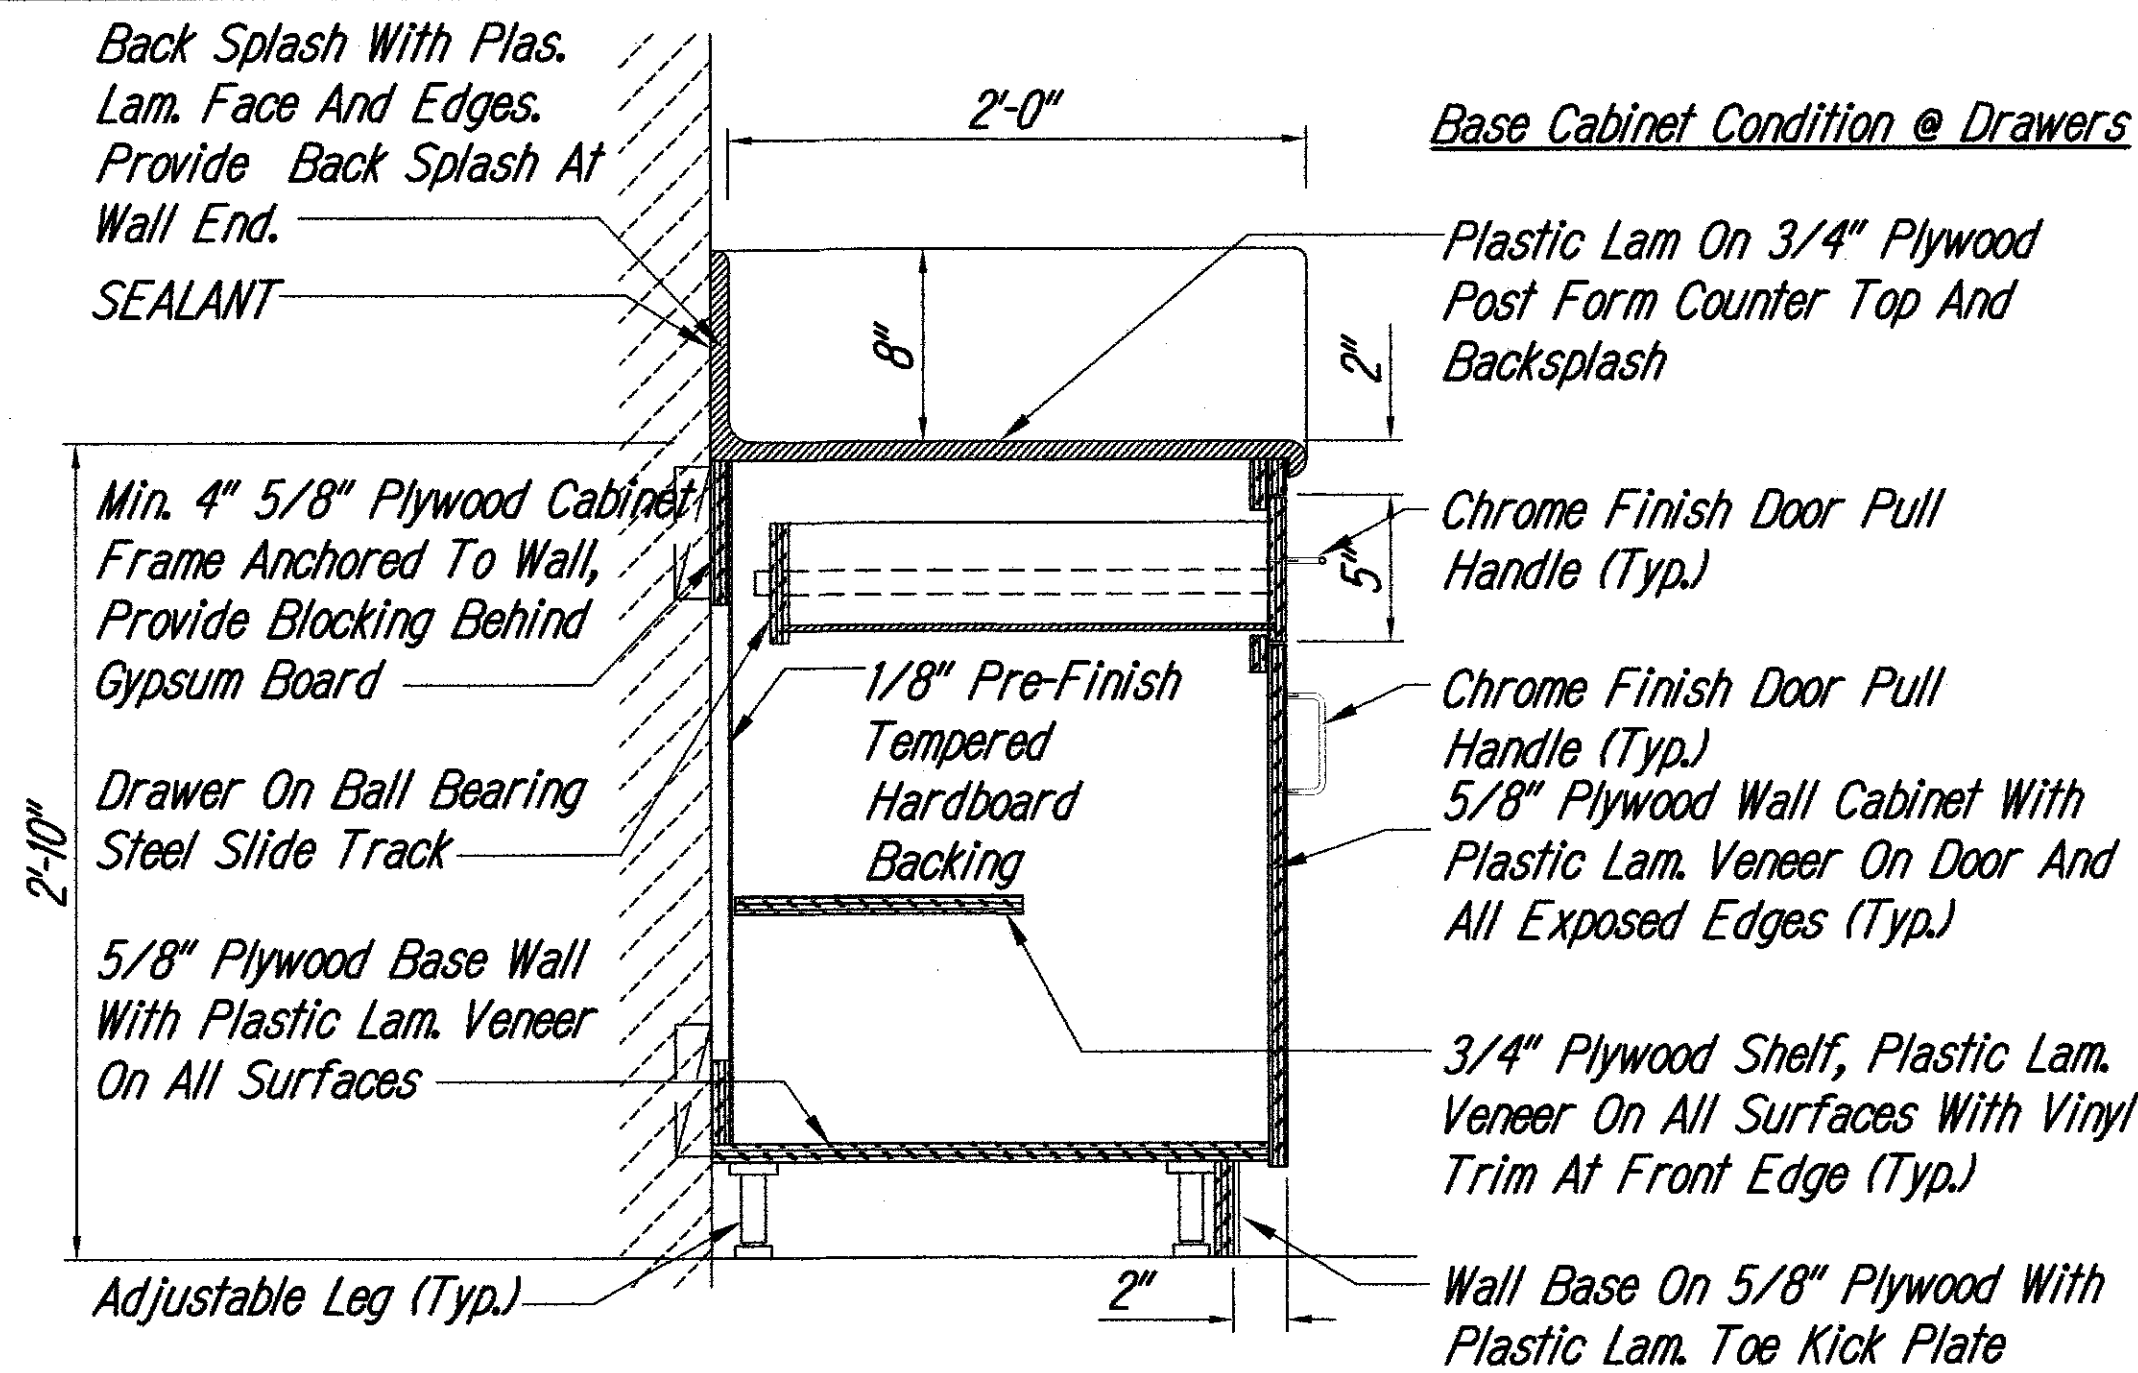

COUNTER AND BASE CABINET SECTION C1
NOT TO SCALE
A5.3 A8.2

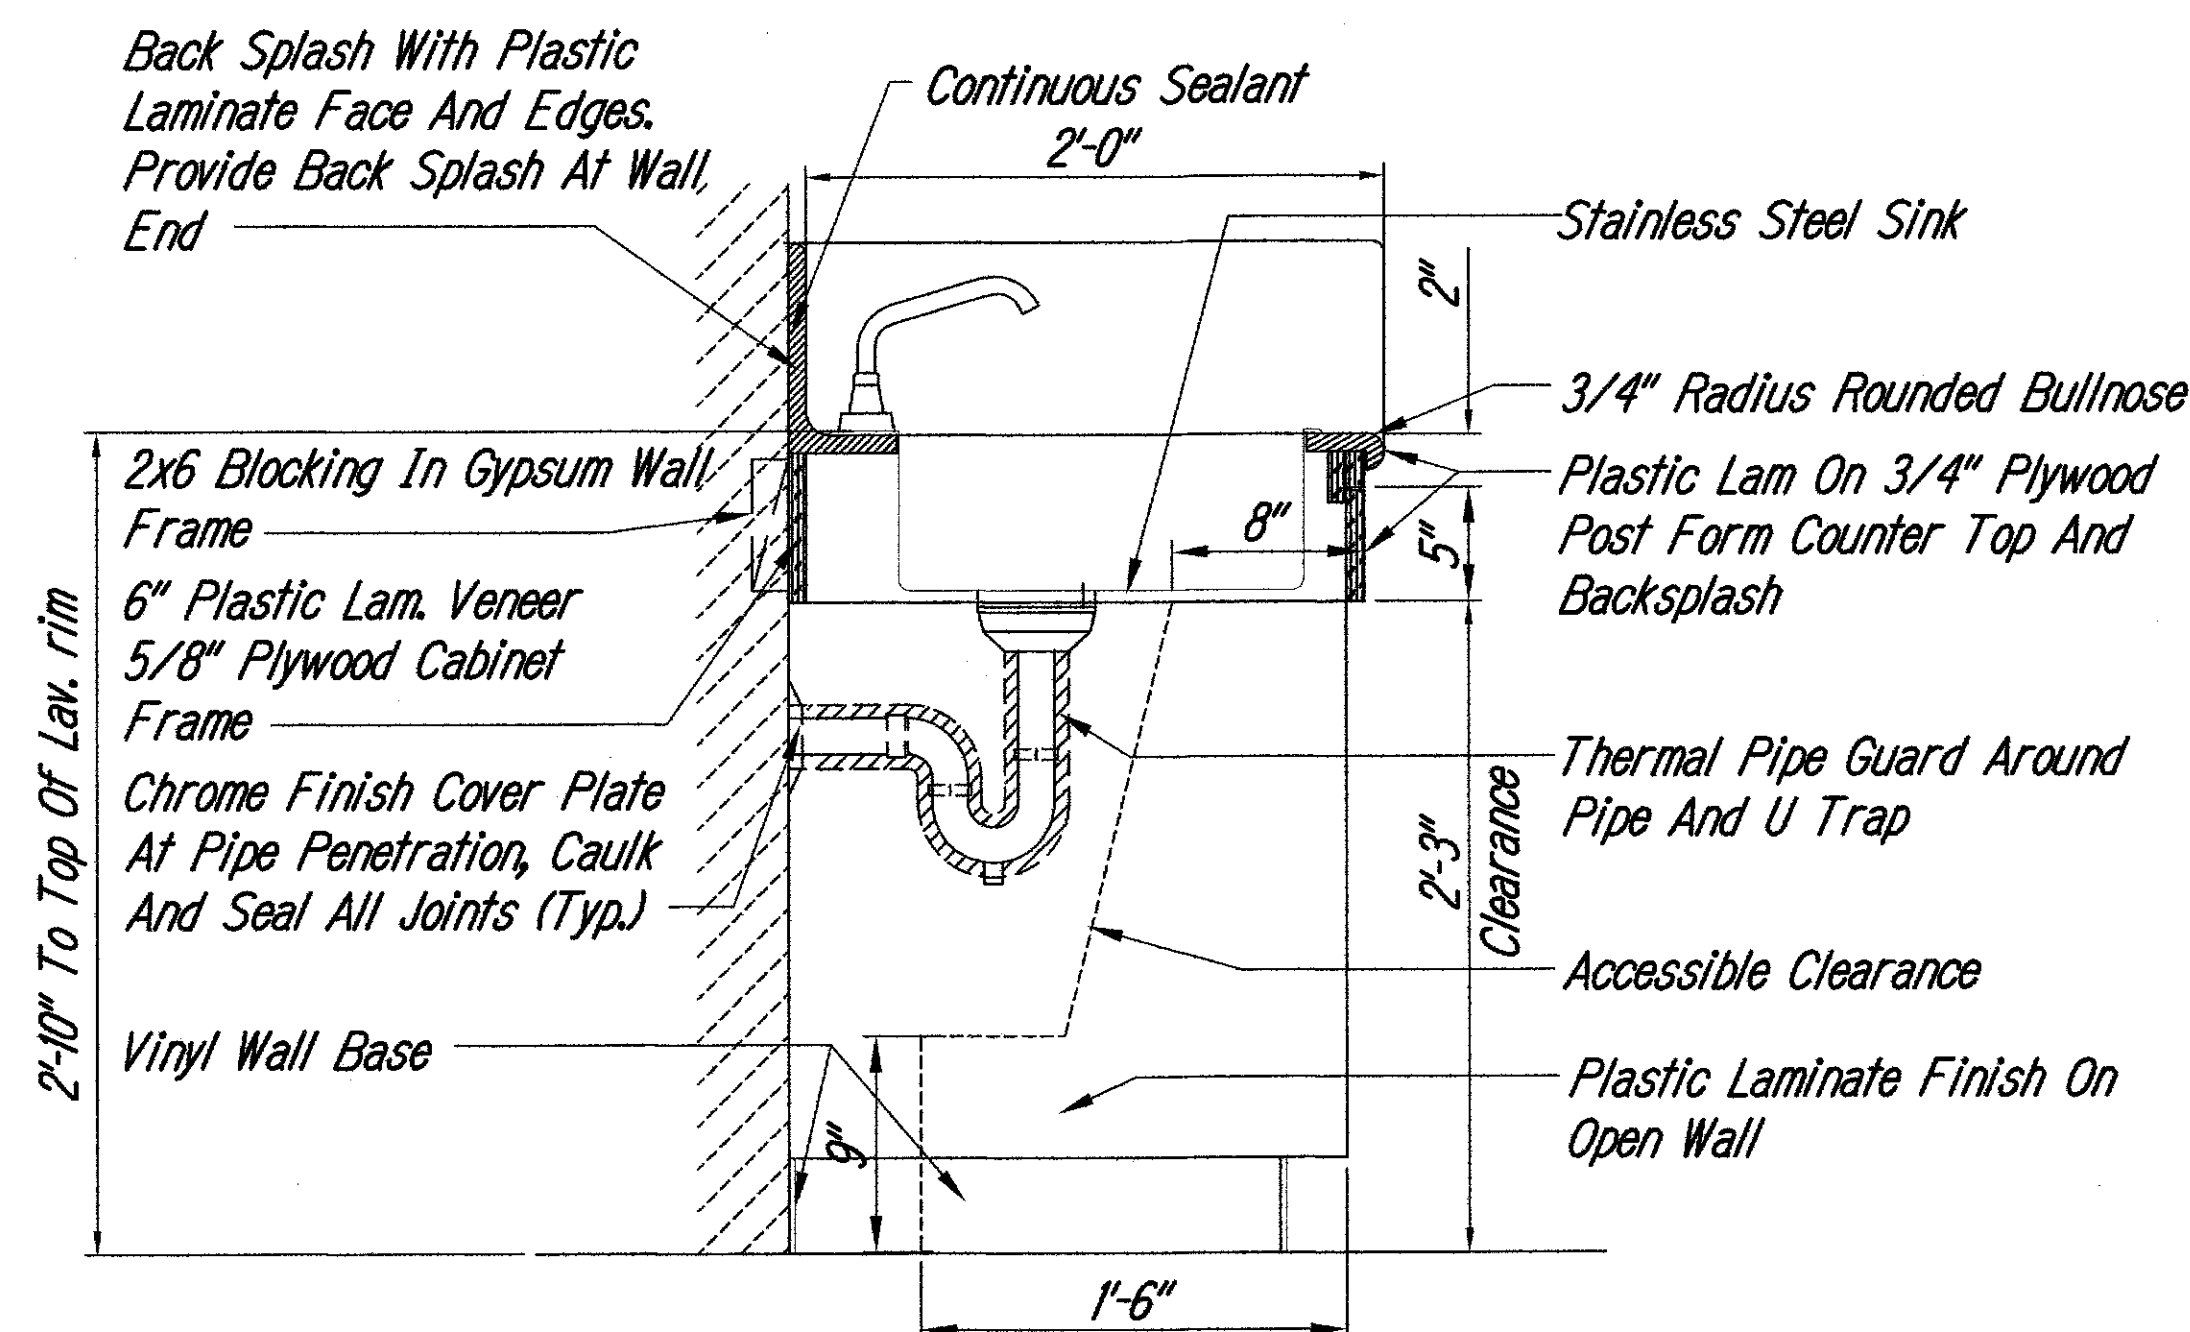


Base Cabinet Condition @ Sink

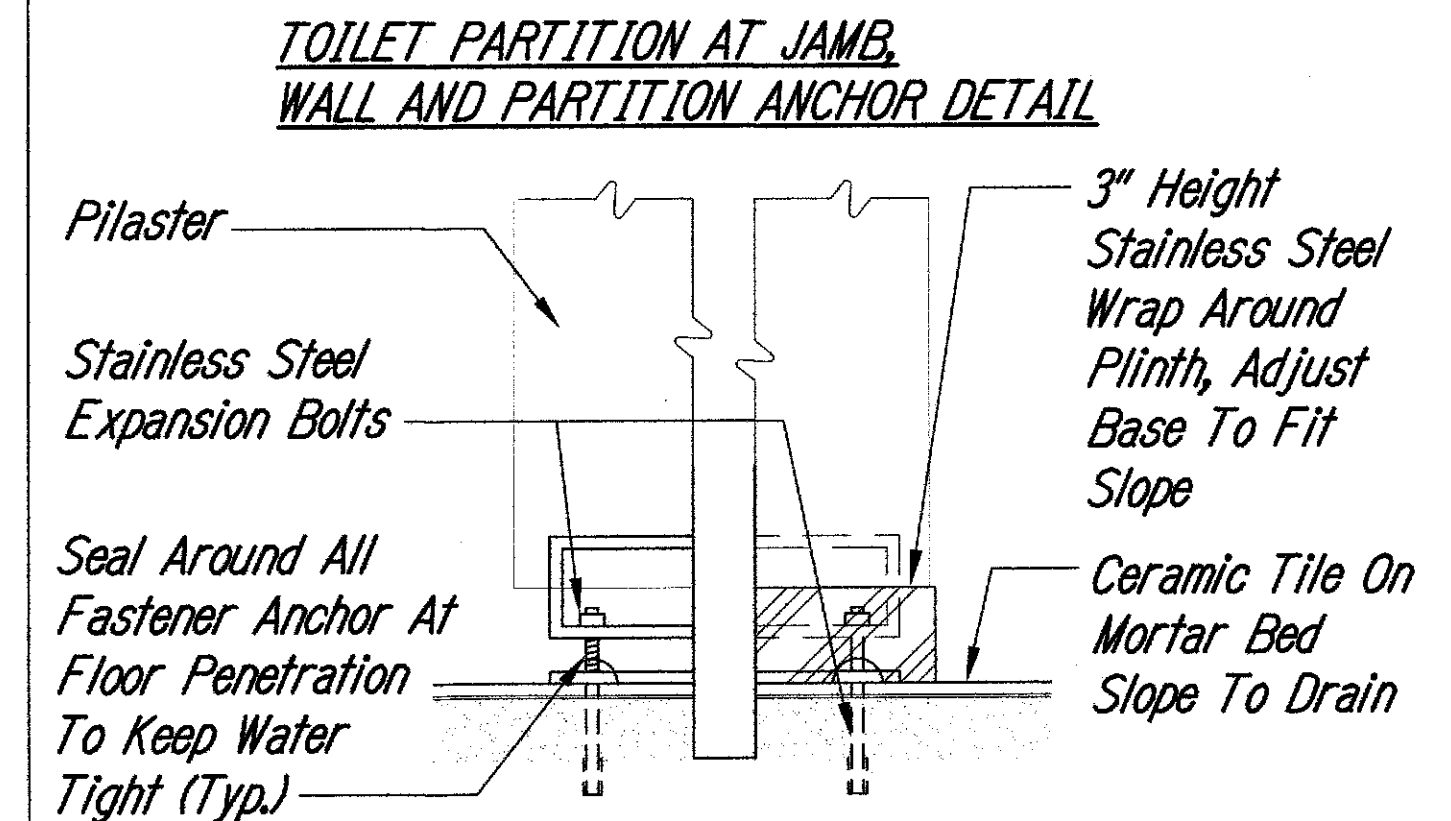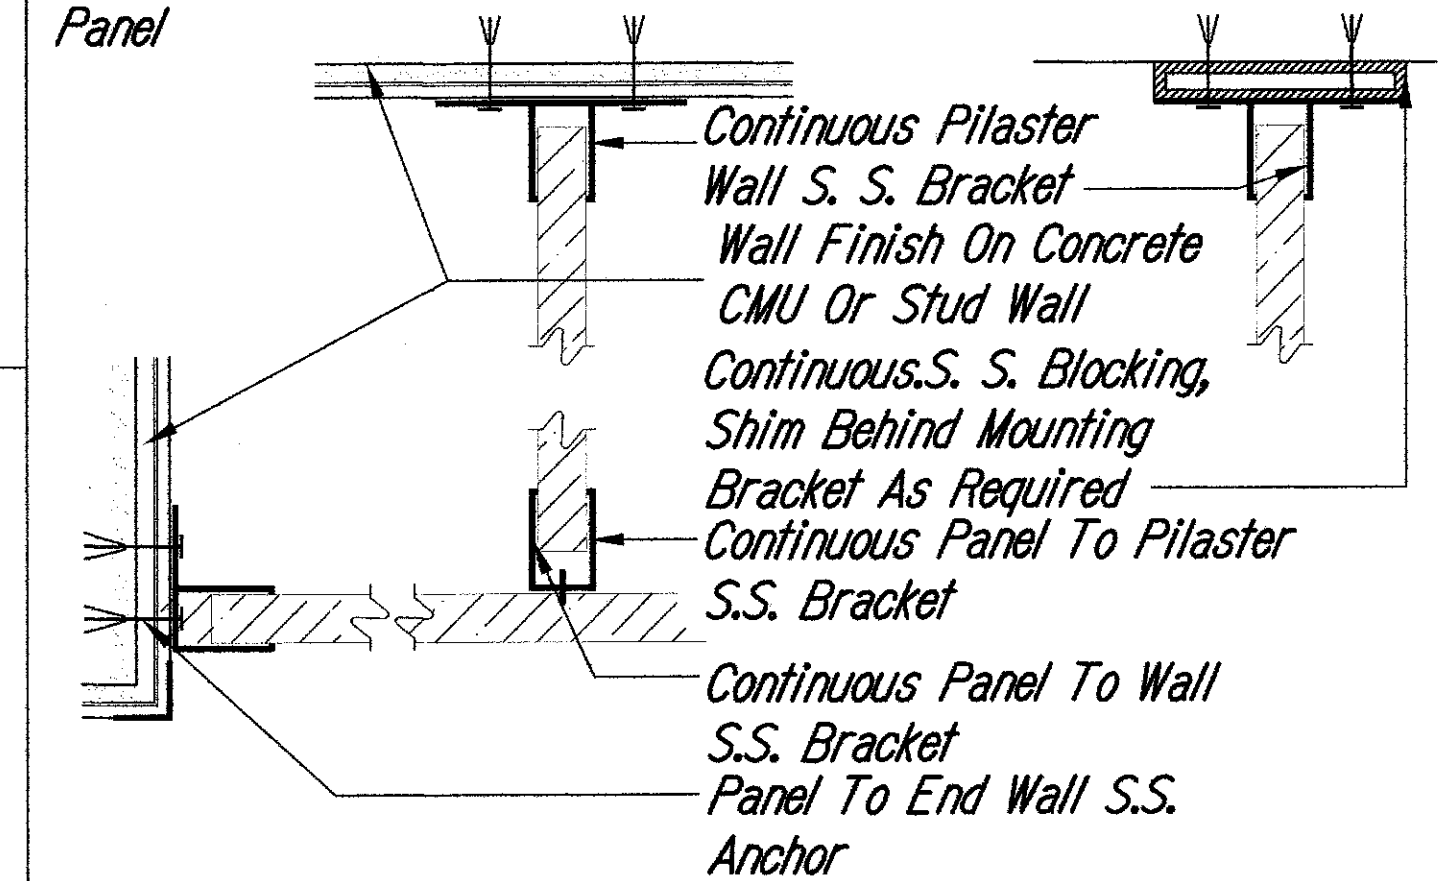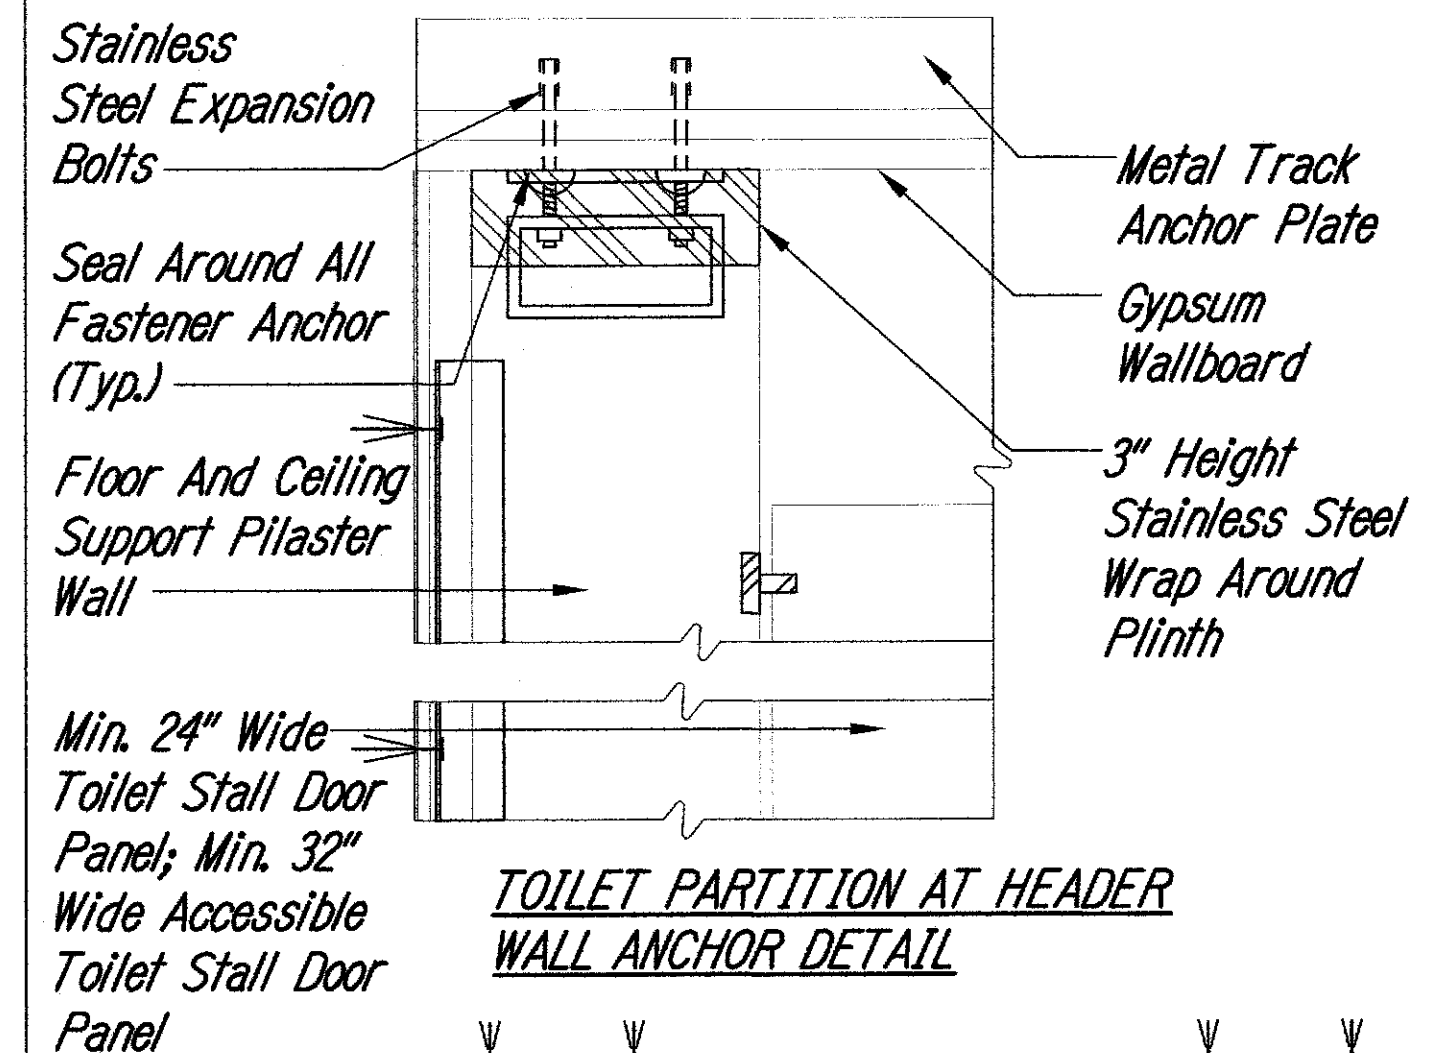


TOILET PARTITION AT SILL FLOOR ANCHOR DETAIL (HEAD SIMILAR)
TOILET PARTITION DETAILS B1
NOT TO SCALE
A2.4, A5.4 A8.2


DATE	REVISION
8/11/16	Clarified Dimension
STATE OF HAWAII DEPARTMENT OF TRANSPORTATION HIGHWAYS DIVISION	
MILLWORK, TOILET PARTITION AND ACCESSORY DETAILS MOTOR VEHICLE SAFETY OFFICE RENOVATION Project No. HWY-0-02-08R	
Scale: As Noted	Date: April, 2016
SHEET No. A8.2 OF 69 SHEETS	

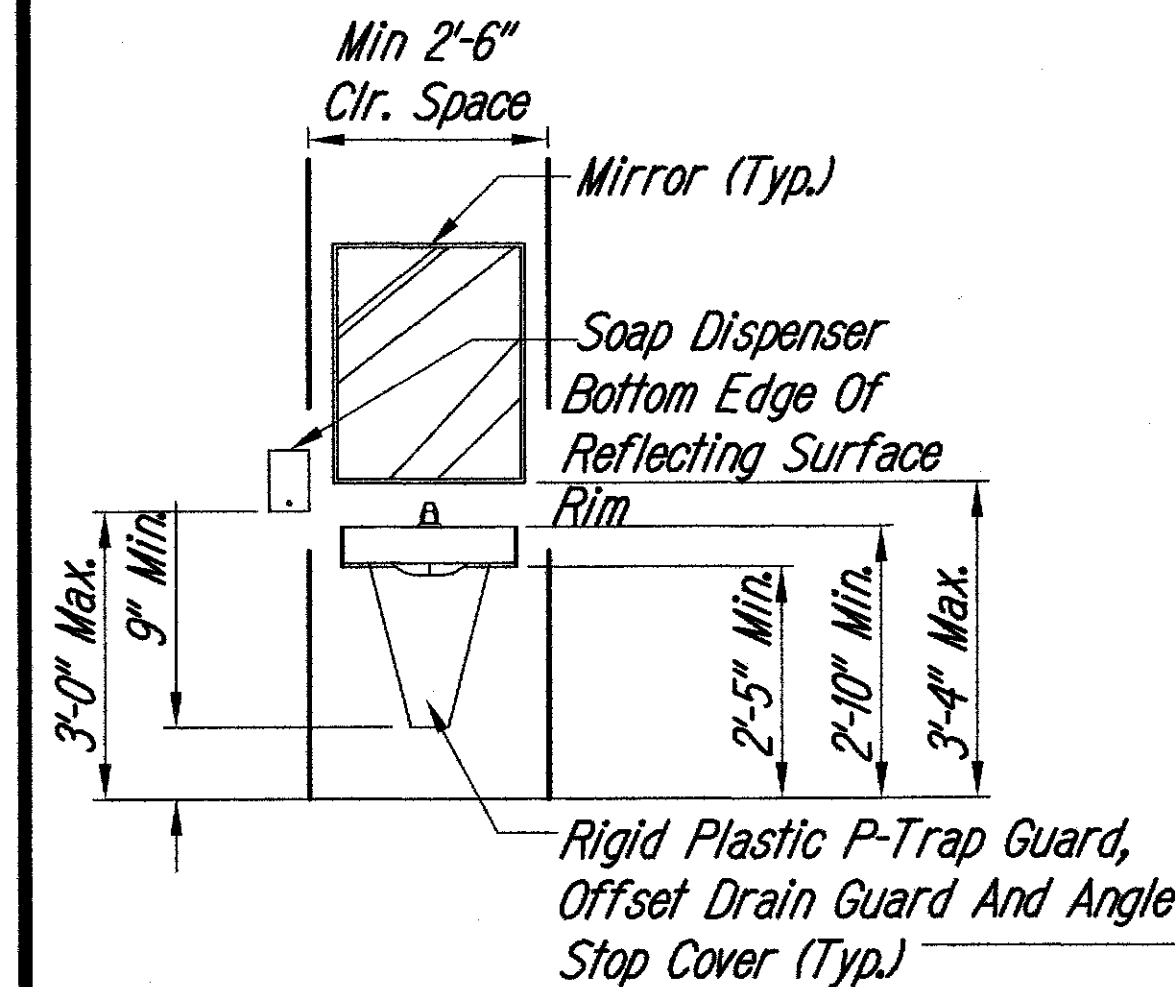

FRONT ELEVATION LAVATORY WITH STAINLESS STEEL FRAMED MIRROR AND SOAP DISPENSER

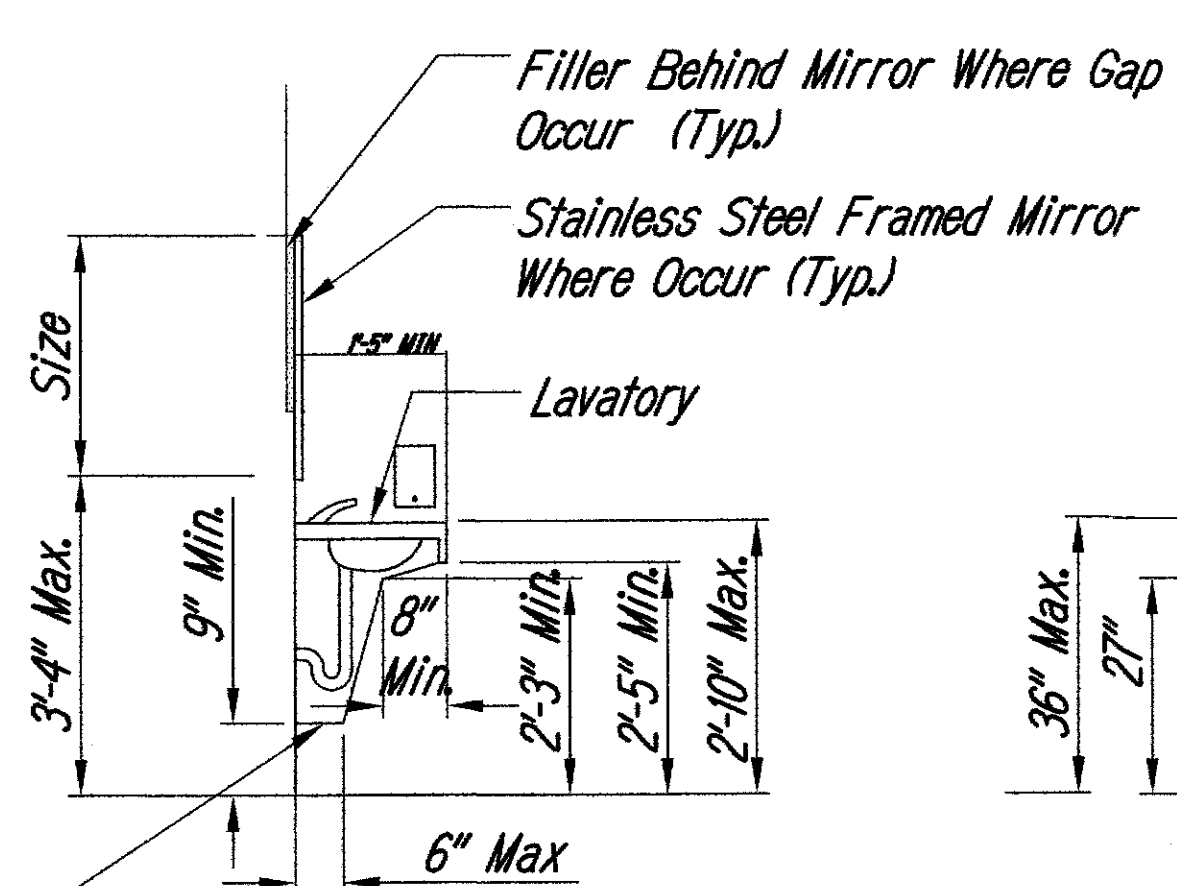


SIDE ELEVATION LAVATORY WITH STAINLESS STEEL FRAMED MIRROR AND SOAP DISPENSER

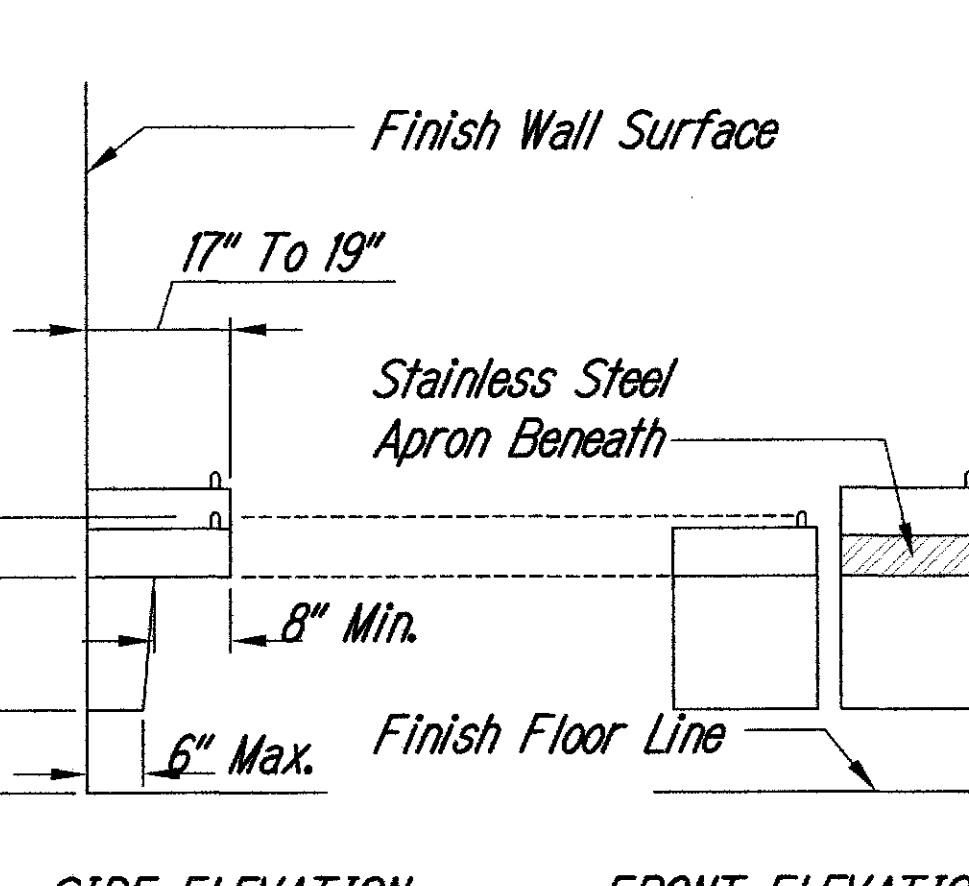


DRINKING FOUNTAIN AND ELECTRICAL WATER COOLER


NOTES:
Mounting position shown in the plan is for general reference of toilet accessories. The height and location shown do not reflect the actual design and layout, left or right position. Contractor shall field verify and confirm the location with actual layout and construction.
Provide solid blocking, mounting and nailer plate inside stud wall for the mounting of wall mounted bath accessories. Provide access panel with finish surface for access to conceal toilet accessories control valve, sensor control, electrical power and water supply controls and connections.

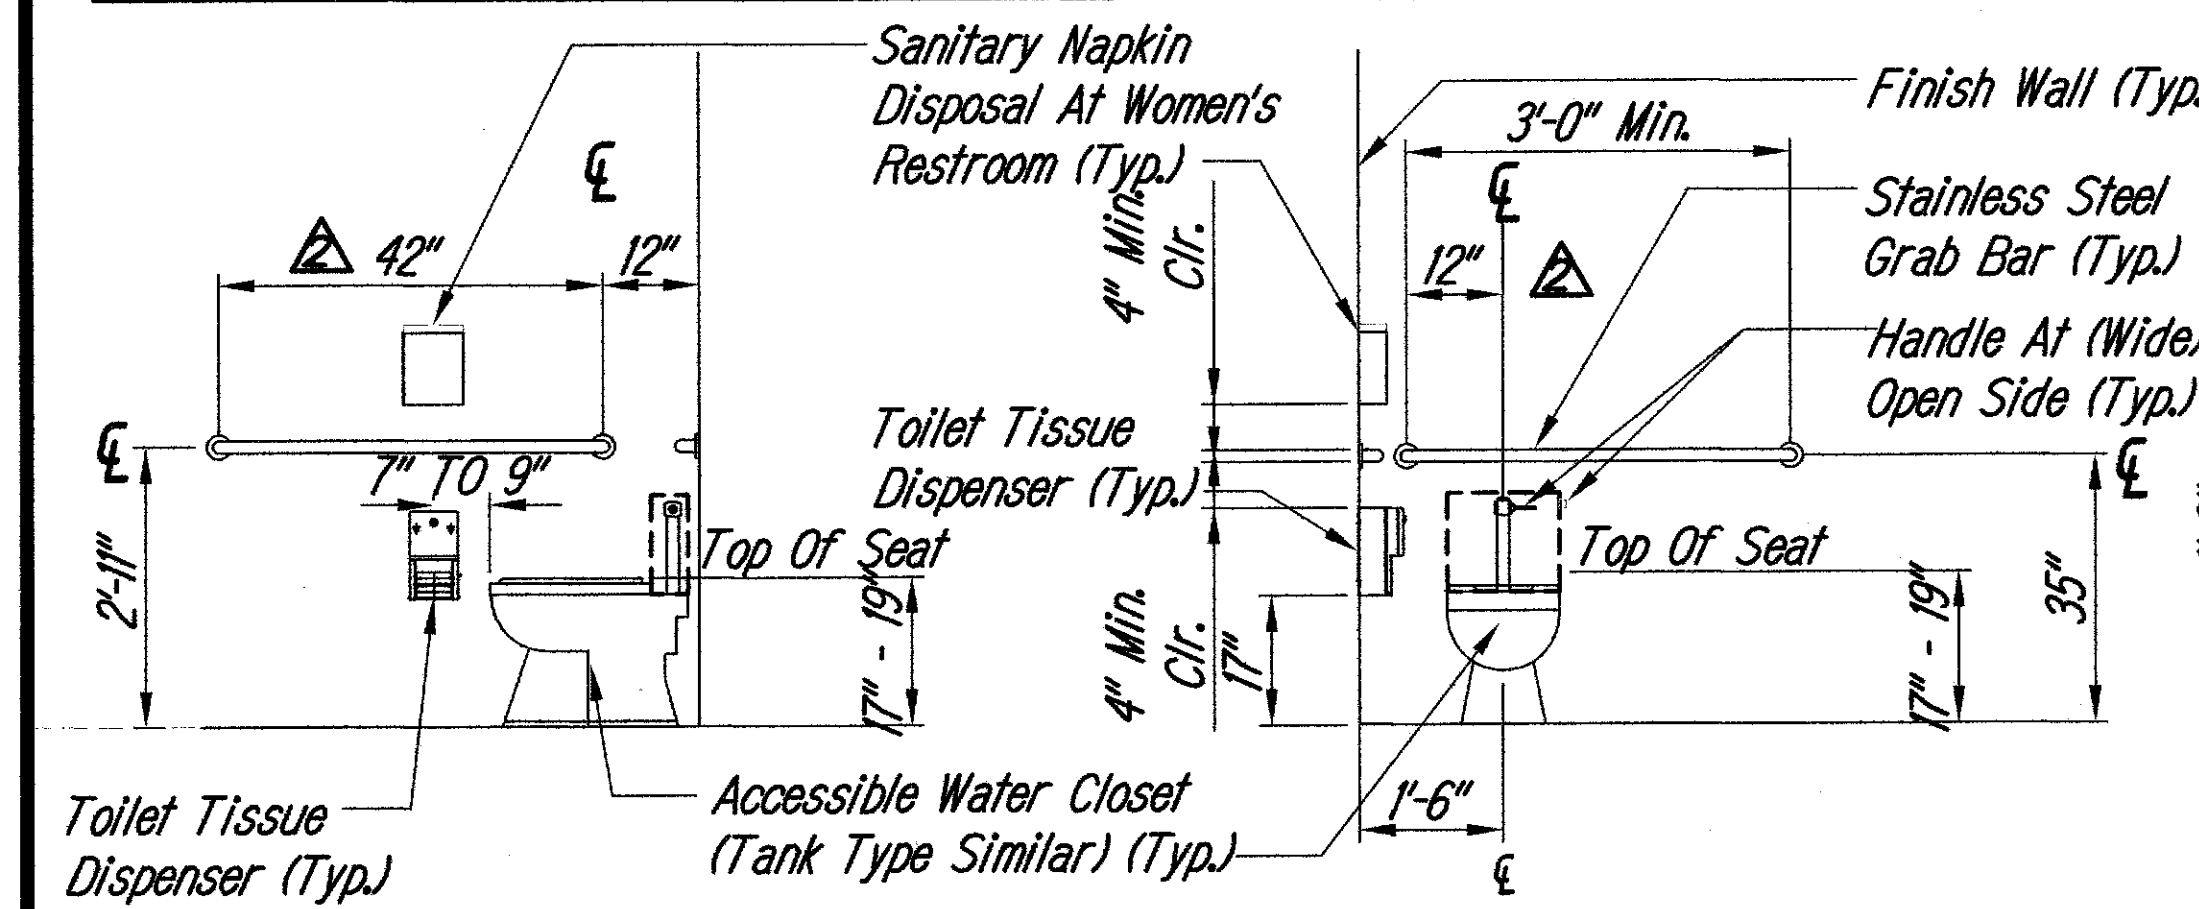

ACCESSIBLE WATER CLOSET, GRAB BAR, AND TOILET PAPER HOLDER

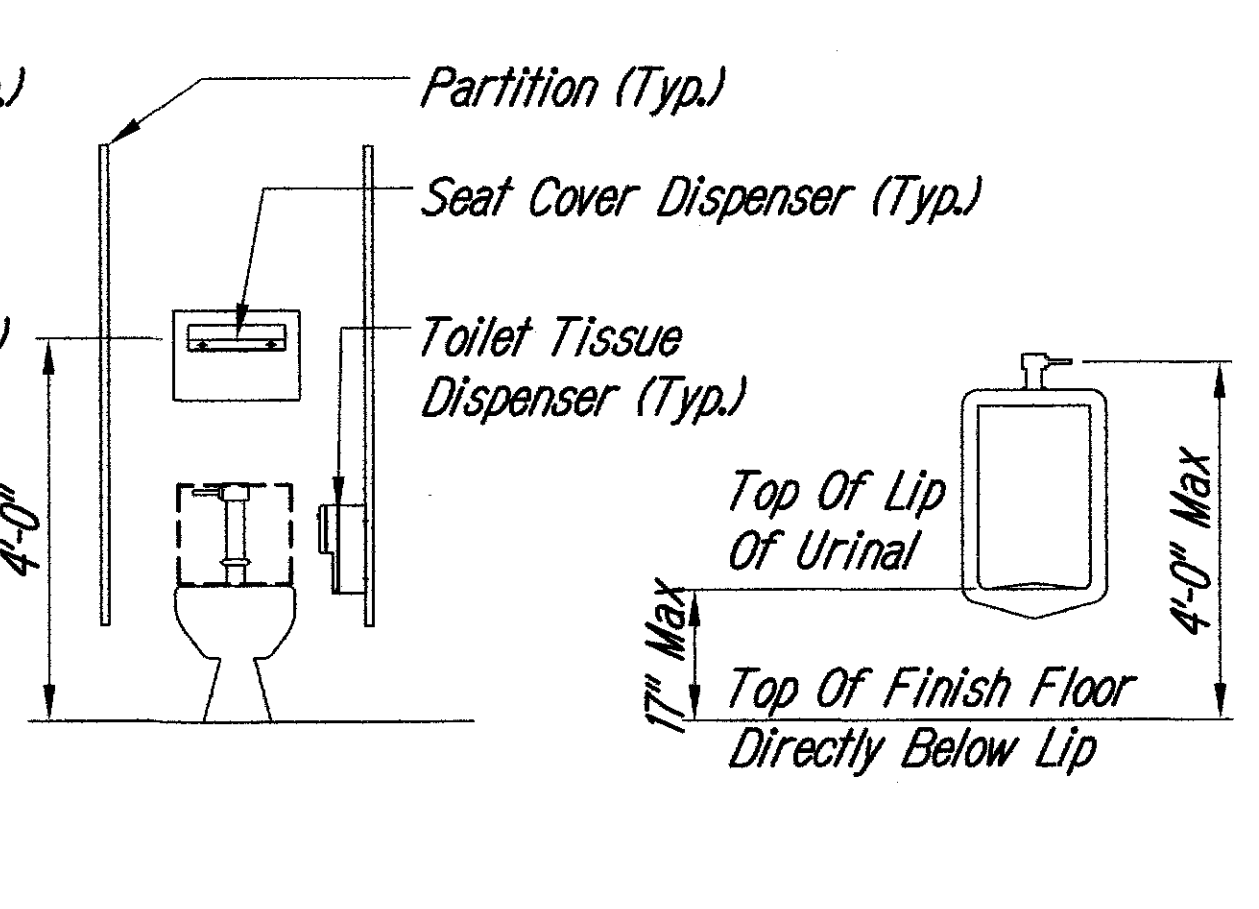

ACCESSIBLE WATER CLOSET, AND GRAB BARS

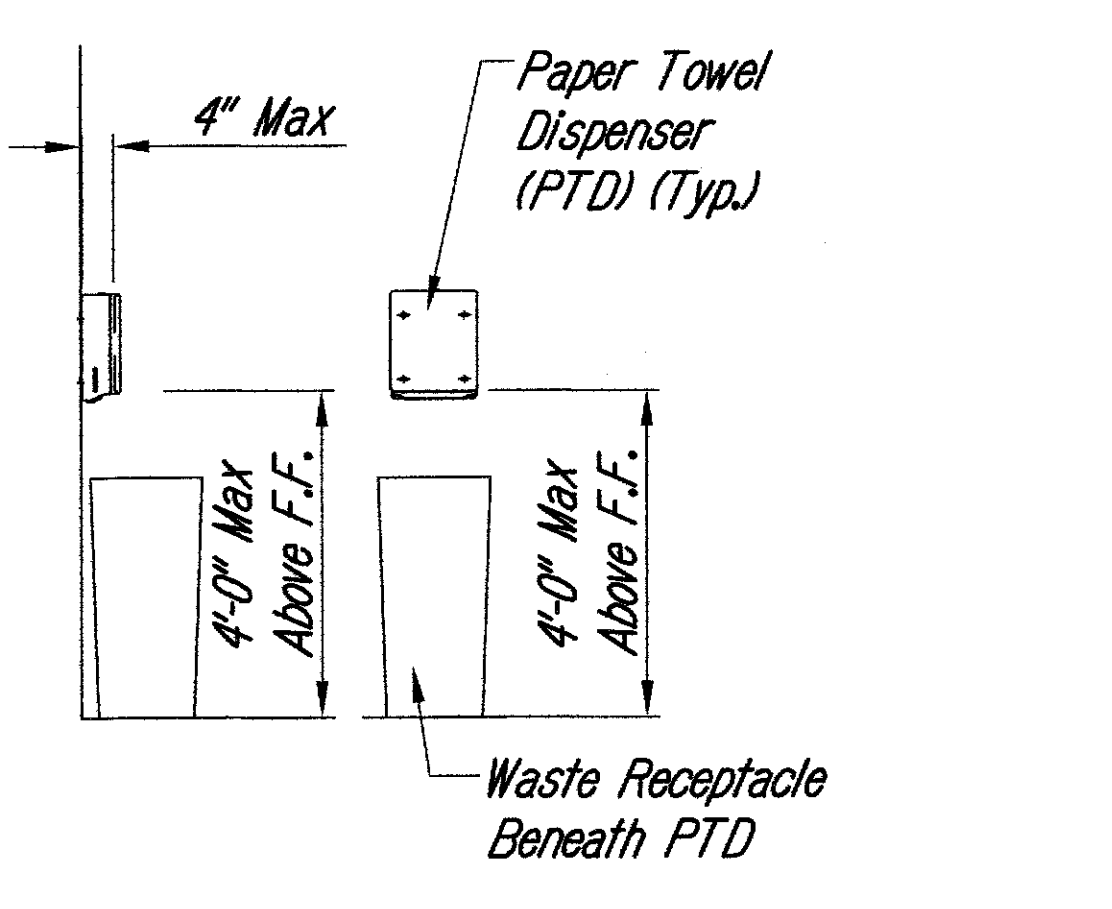

WATER CLOSET STALL

TYPICAL TOILET ACCESSORIES MOUNTING DETAILS A1
SCALE: 1/2" = 1'-0"
A5.2, A5.4 A8.2

ACCESSIBLE URINAL STALL
SCALE: 1/2" = 1'-0"

SURFACE MOUNTED PAPER TOWEL DISPENSER AND FREE STANDING WASTE RECEPTACLE
SCALE: 1/2" = 1'-0"

DATE	DESIGNED BY	CHECKED BY
8/11/16	LOU CHAK CHAN	LOU CHAK CHAN
ORIGINAL PLAN	TRACED BY	DESIGNED BY
NOTE BOOK	NO. 5401	NO. 5401
NO.		



THIS WORK WAS PREPARED BY ME OR UNDER MY SUPERVISION