




FED. ROAD DIST. NO.	STATE	FED. AID PROJ. NO.	FISCAL YEAR	SHEET NO.	TOTAL SHEETS
HAWAII	HAW.	U 33(2)	1955	41	42

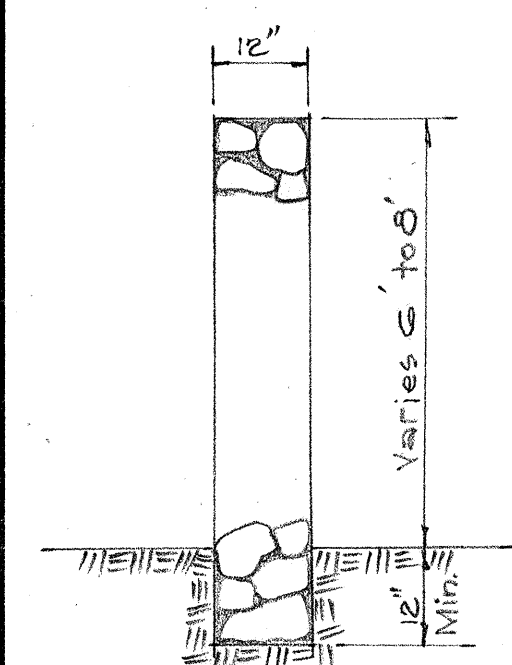

TYPICAL SECTION OF WALL
Scale: 1/2"=1'-0"

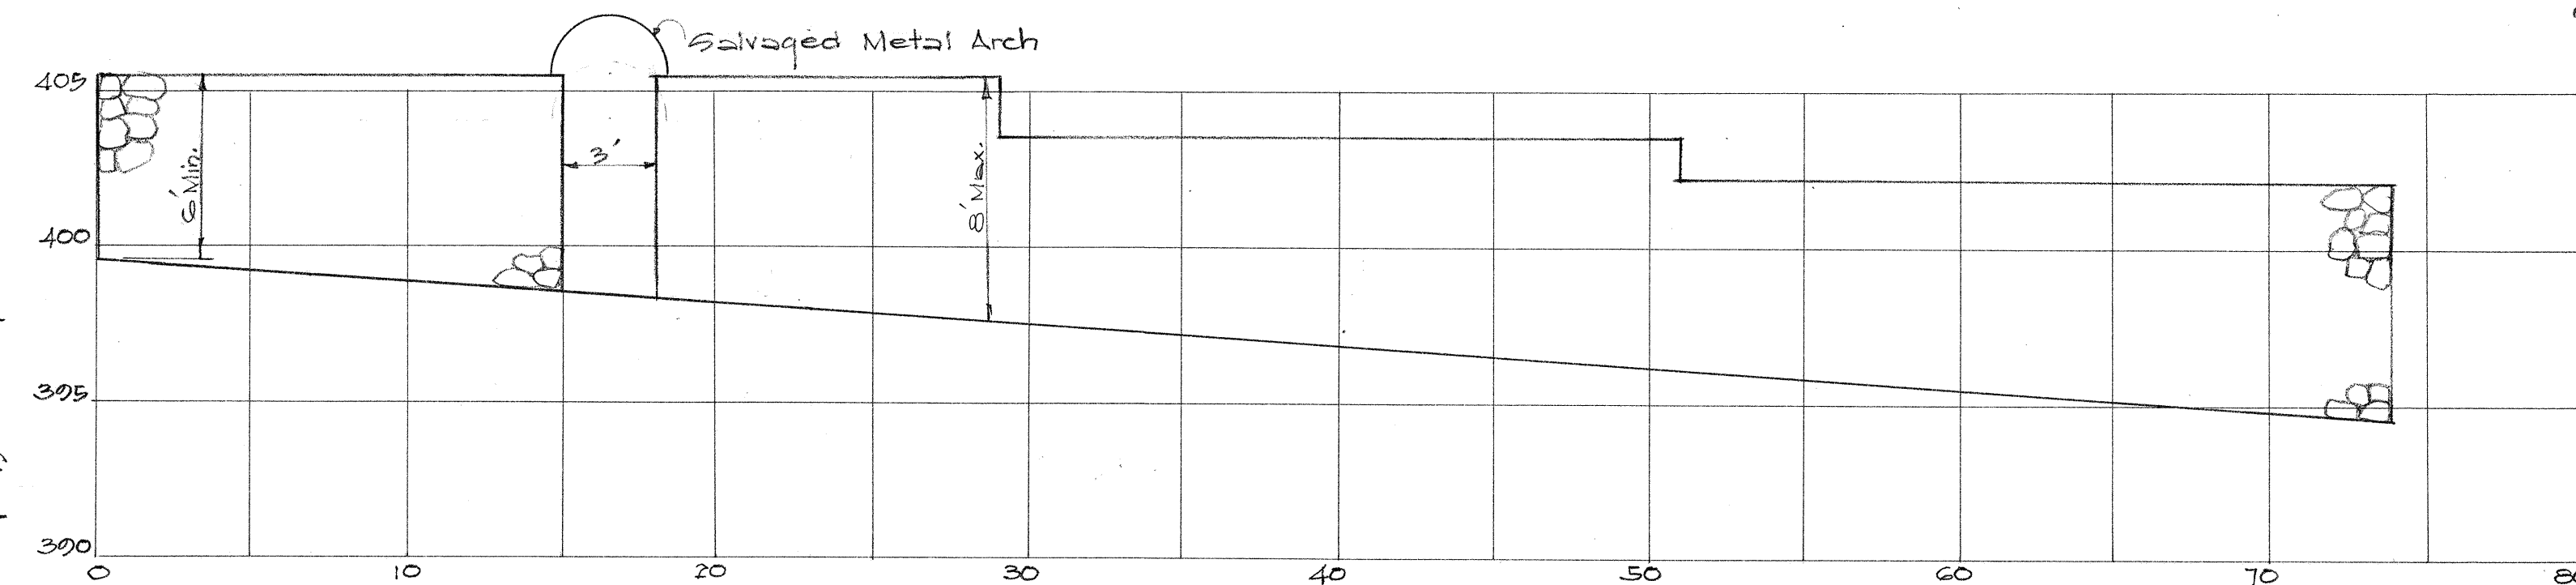

NUUANU AVENUE ELEVATION OF CRM WALL
Scale: 1"=5'-0"

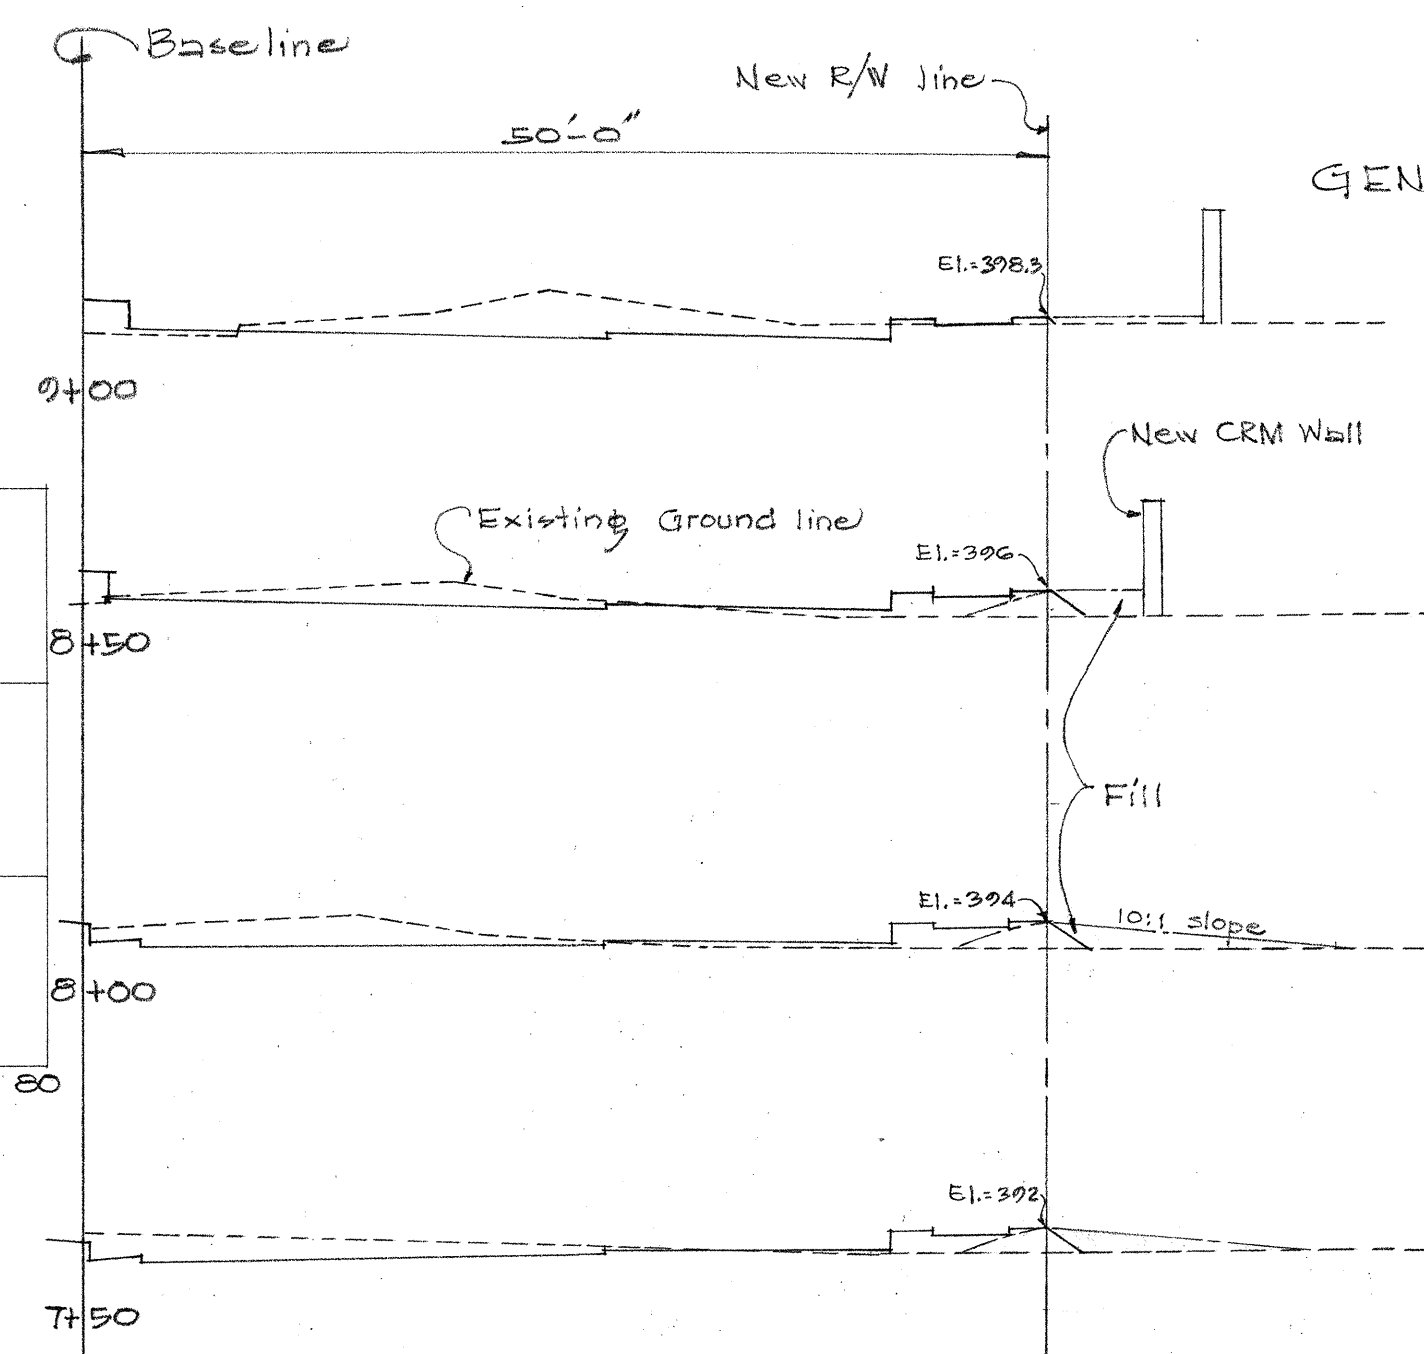


SECTION SHOWING FILL AT NEW R/W LINE
Scale: 1"=10'-0"

GENERAL NOTES:

1. All facilities and privileges which are accruing to this building, or which the owner is now enjoying, shall be restored to this building in its new location. These include all utilities, such as plumbing, Sewage, Water, Gas, Electricity, etc. See note on sheet #2 concerning Plumbing.
2. The Contractor shall salvage and reuse all present materials for the reconstruction of the building and improvements. Where the use of extra materials are necessary to complete the work, they may be of sound second-hand material.
3. Any damage done to the existing building or improvements as the result of the dismantling operation shall be replaced or repaired by the Contractor.
4. The Contractor shall verify all dimensions at job site.

NOTE: Figures in circles denotes windows and doors; W for windows & D for doors. They are to be salvaged & reused in the locations shown on sheet No. 2.

NOTE: For Detail of Maids Quarters & Garage, see Sht. No. 2.

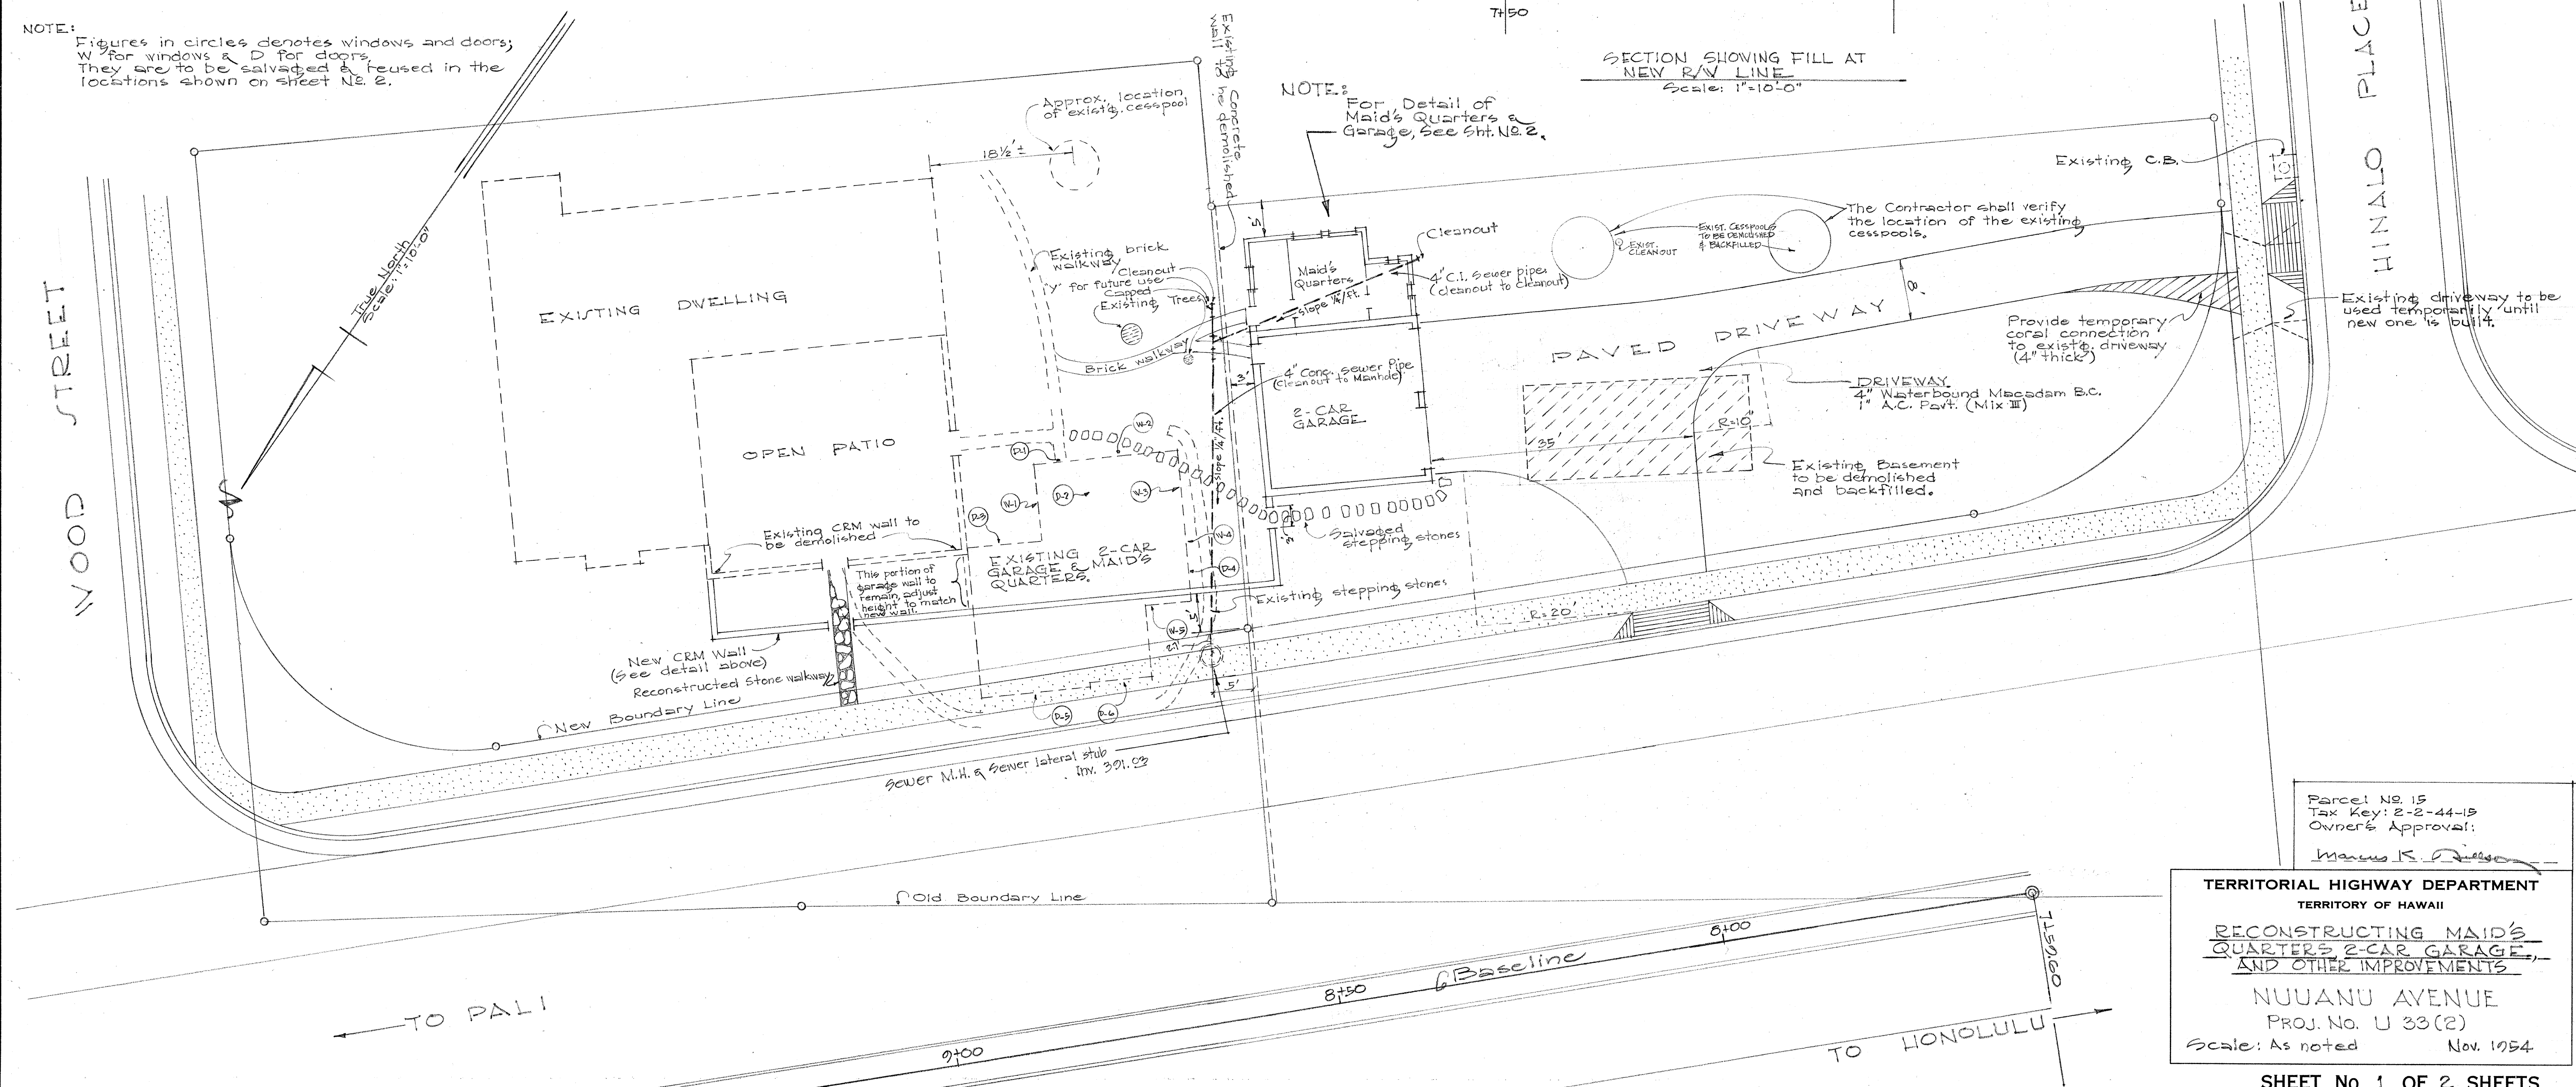

Parcel No. 15
Tax Key: 2-2-44-19
Owner's Approval:

TERRITORIAL HIGHWAY DEPARTMENT
TERRITORY OF HAWAII

RECONSTRUCTING MAIDS
QUARTERS 2-CAR GARAGE
AND OTHER IMPROVEMENTS

NUUANU AVENUE

PROJ. No. U 33(2)

Scale: As noted

Nov. 1954


SHEET No. 1 OF 2 SHEETS

5746.41


DATE	DESIGNED BY	DRAWN BY	NOTED BY	CHECKED BY

FED. ROAD DIST. NO.	STATE	FED. AID PROJ. NO.	FISCAL YEAR	SHEET NO.	TOTAL SHEETS
HAWAII	HAW.	U 33(2)	1955	42	42


NOTE: WATER CLOSET & LAVATORY TO BE INSTALLED BY OTHERS. ALL WATER PIPES & DRAIN CONNECTIONS TO BE CAPPED AT FLOOR.

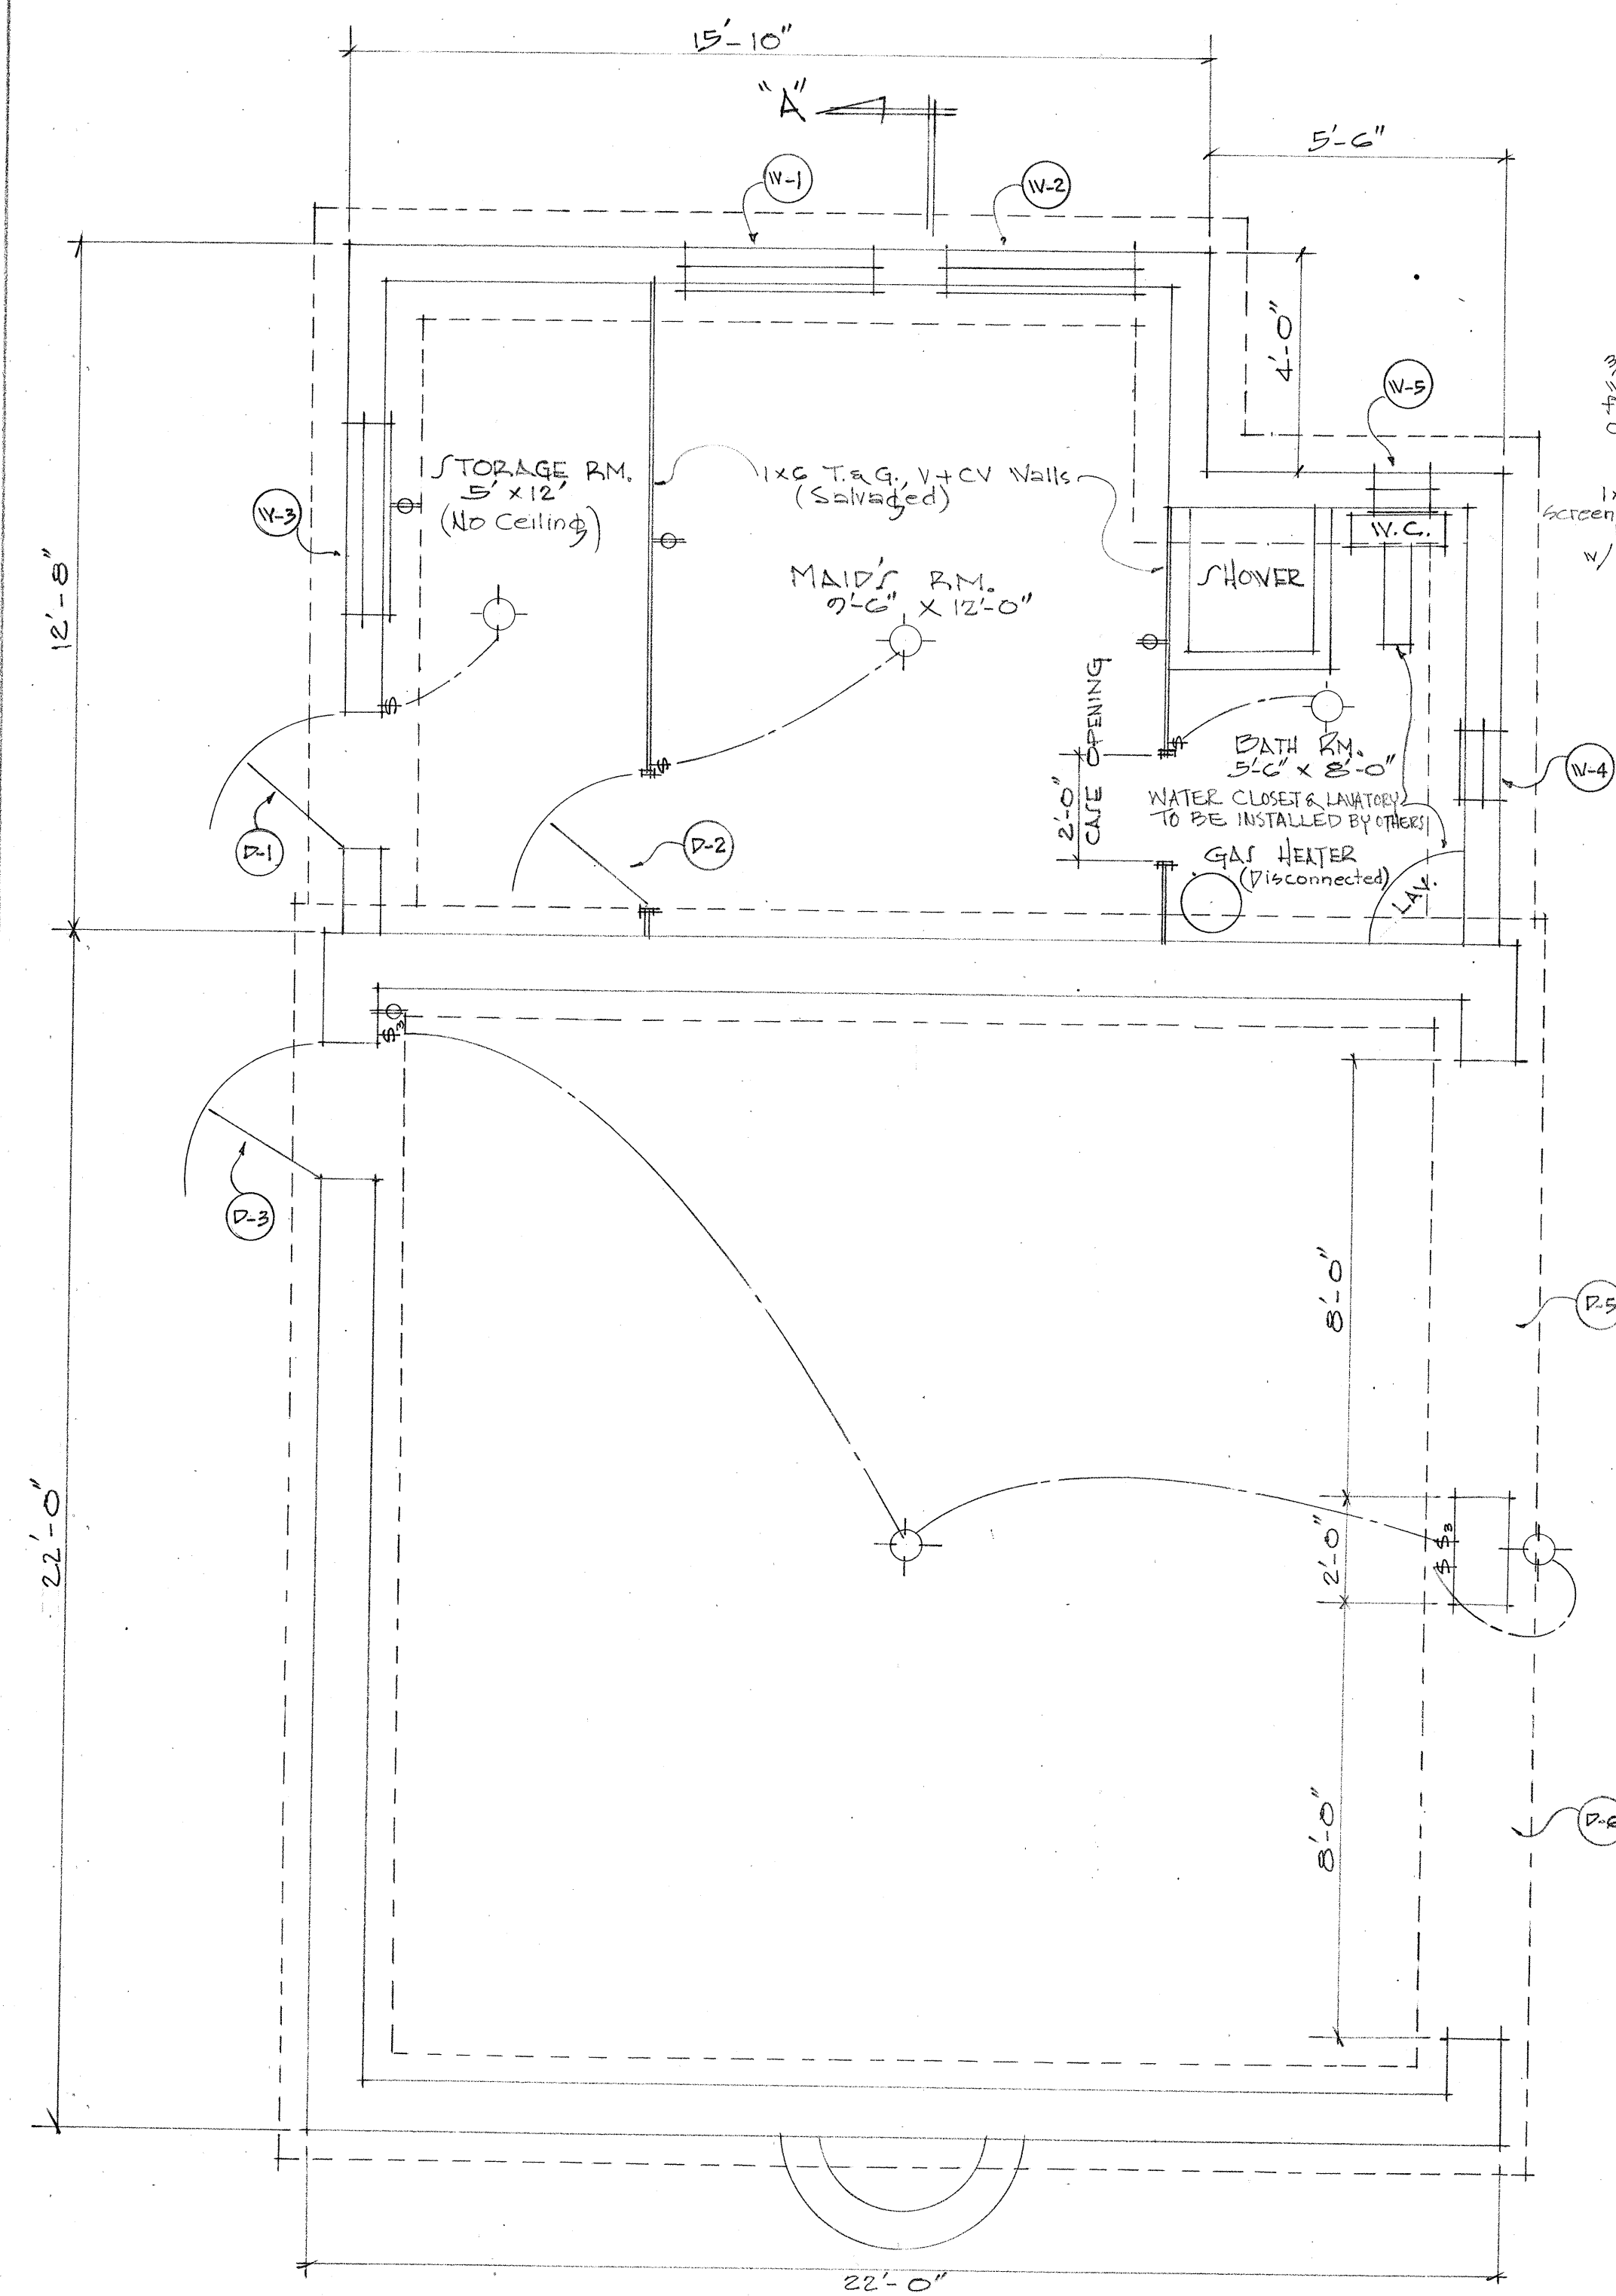


FOUNDATION & FLOOR PLAN
Scale: 3/8" = 1'-0"

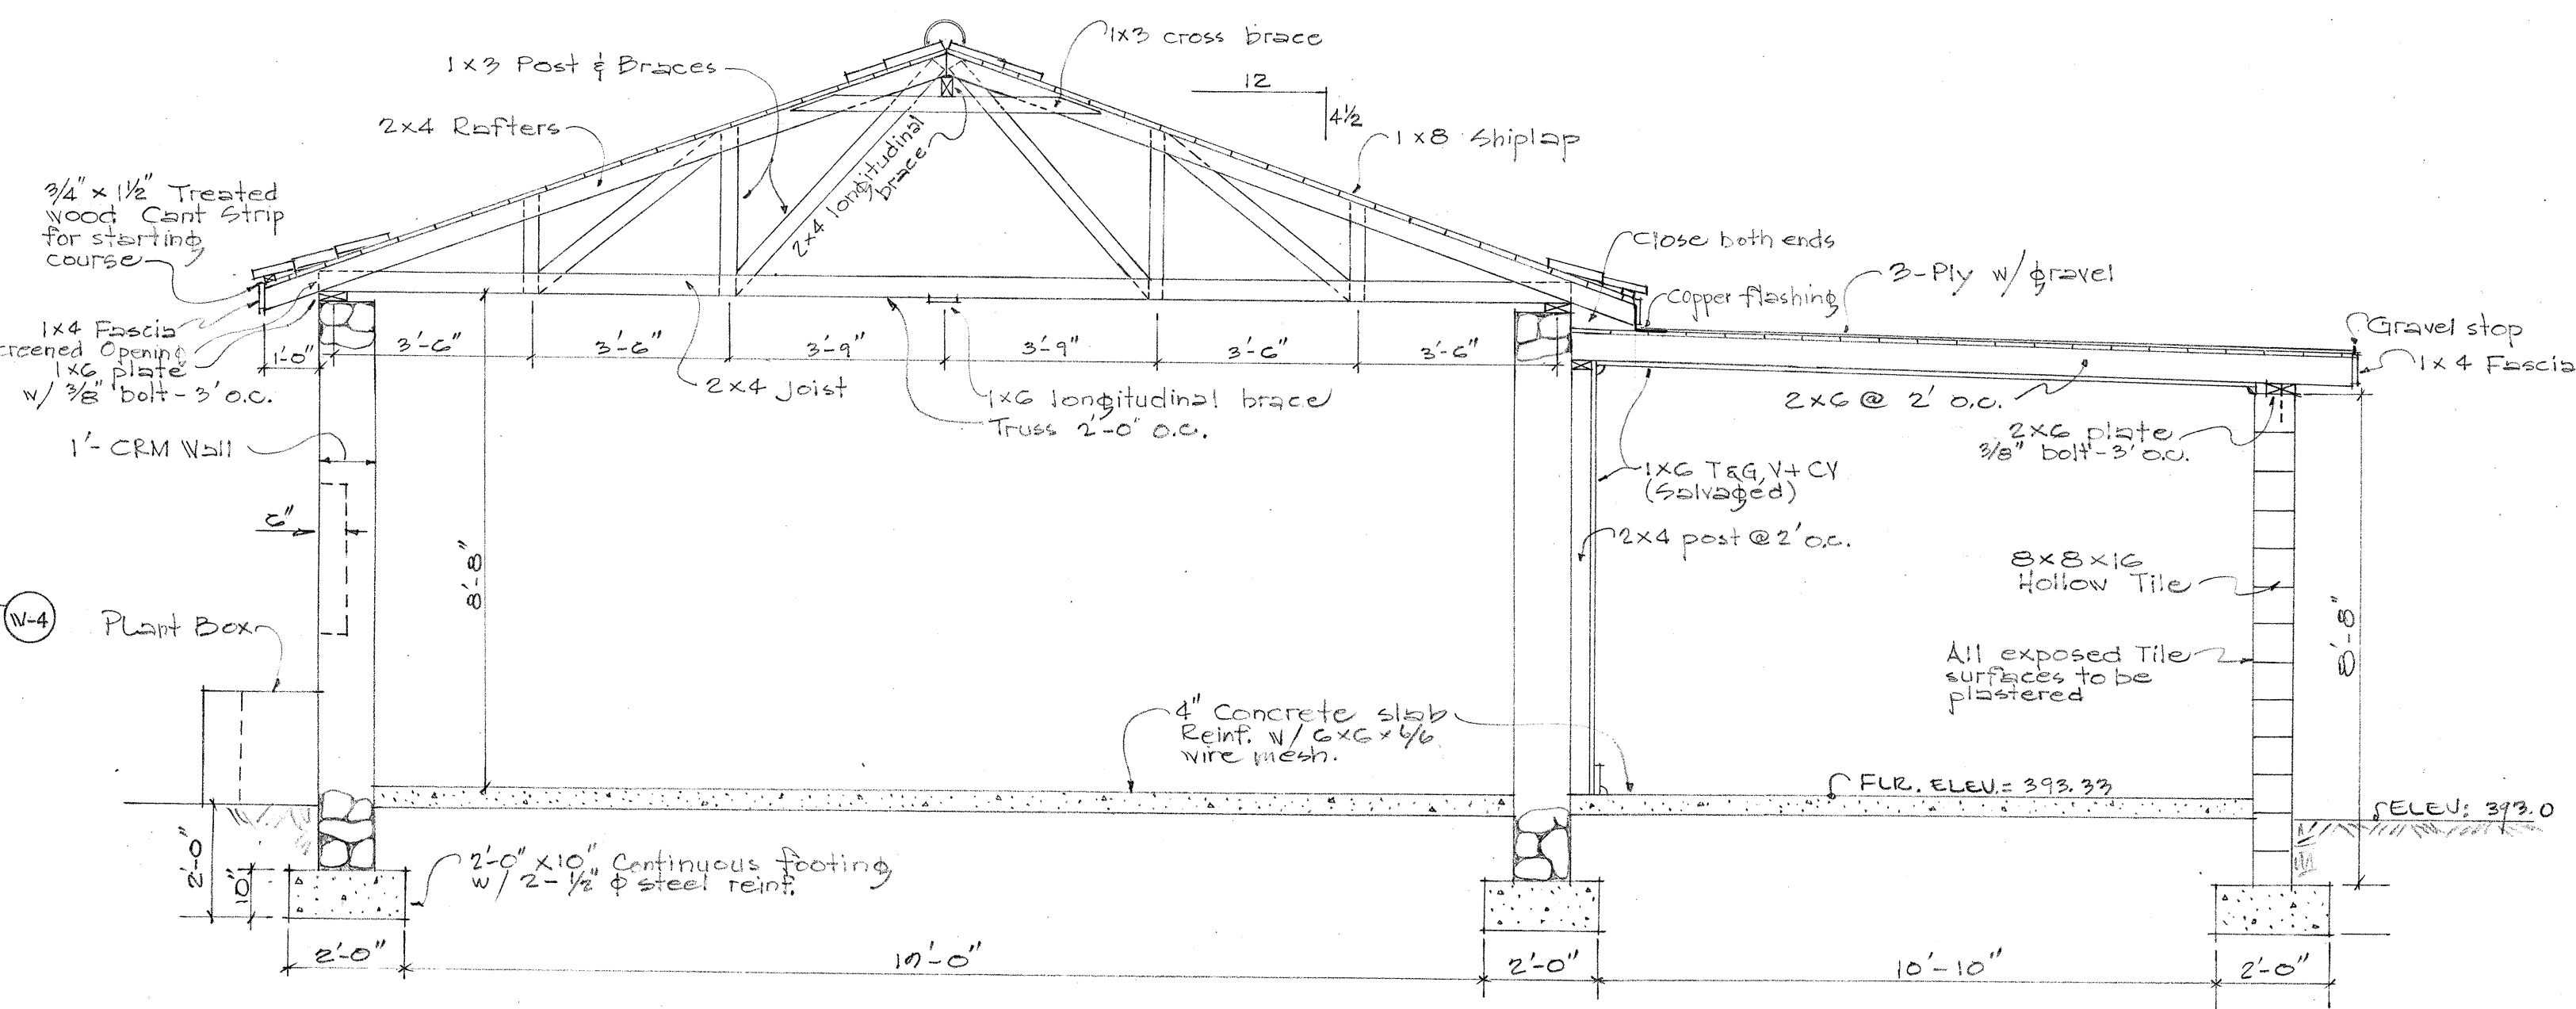


SECTION A-A
Scale: 3/8" = 1'-0"

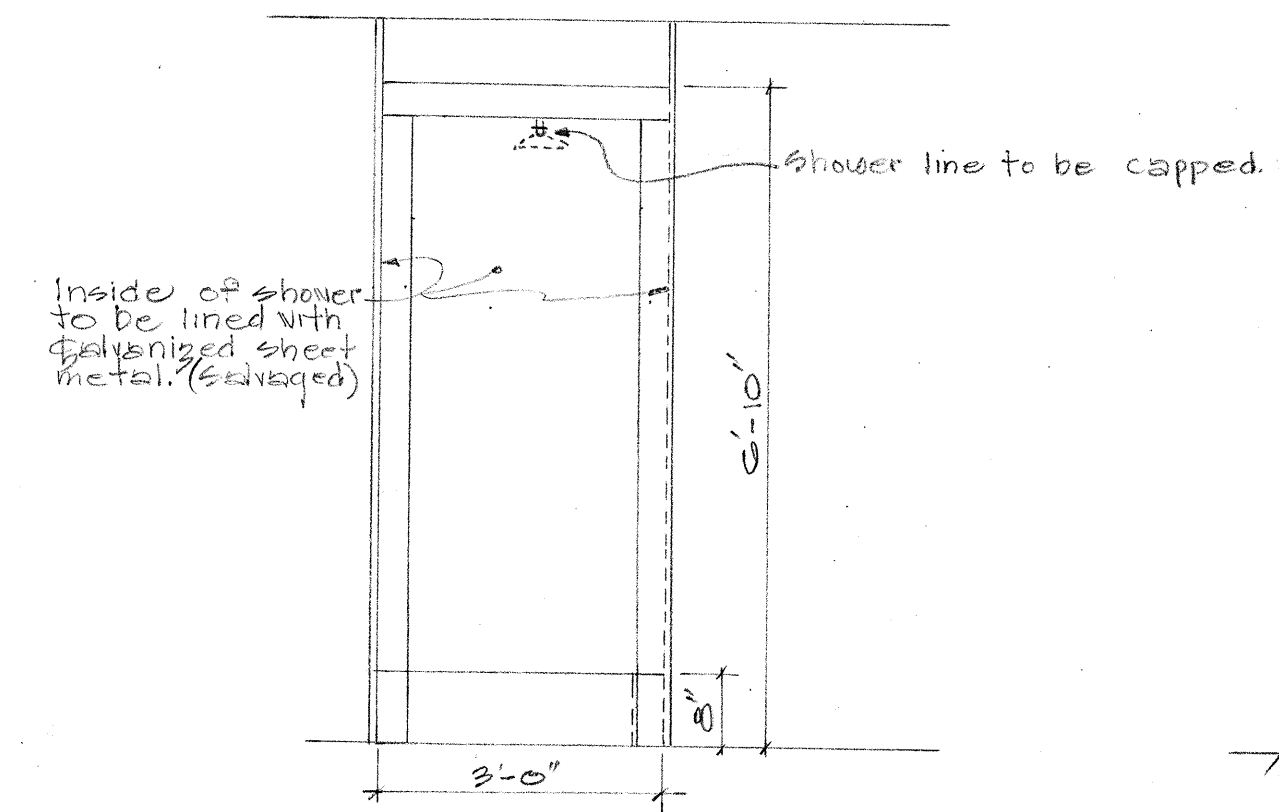


SHOWER
Scale: 1/2" = 1'-0"

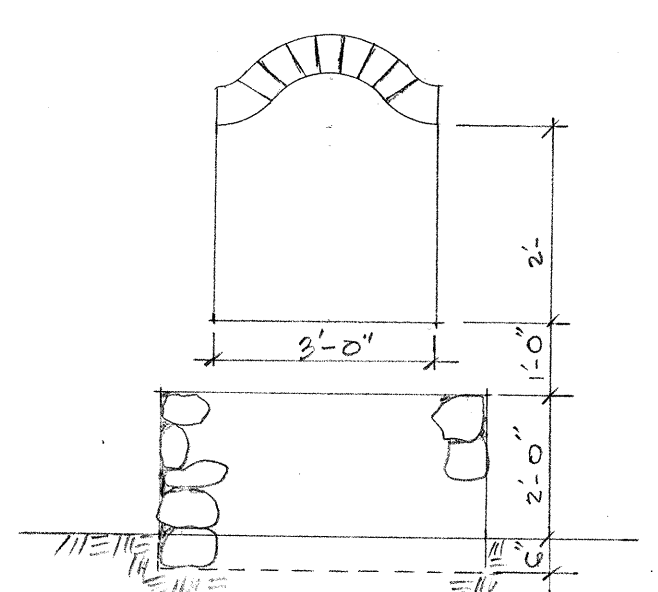

ELEVATION of PLANT BOX
Scale: 3/8" = 1'-0"

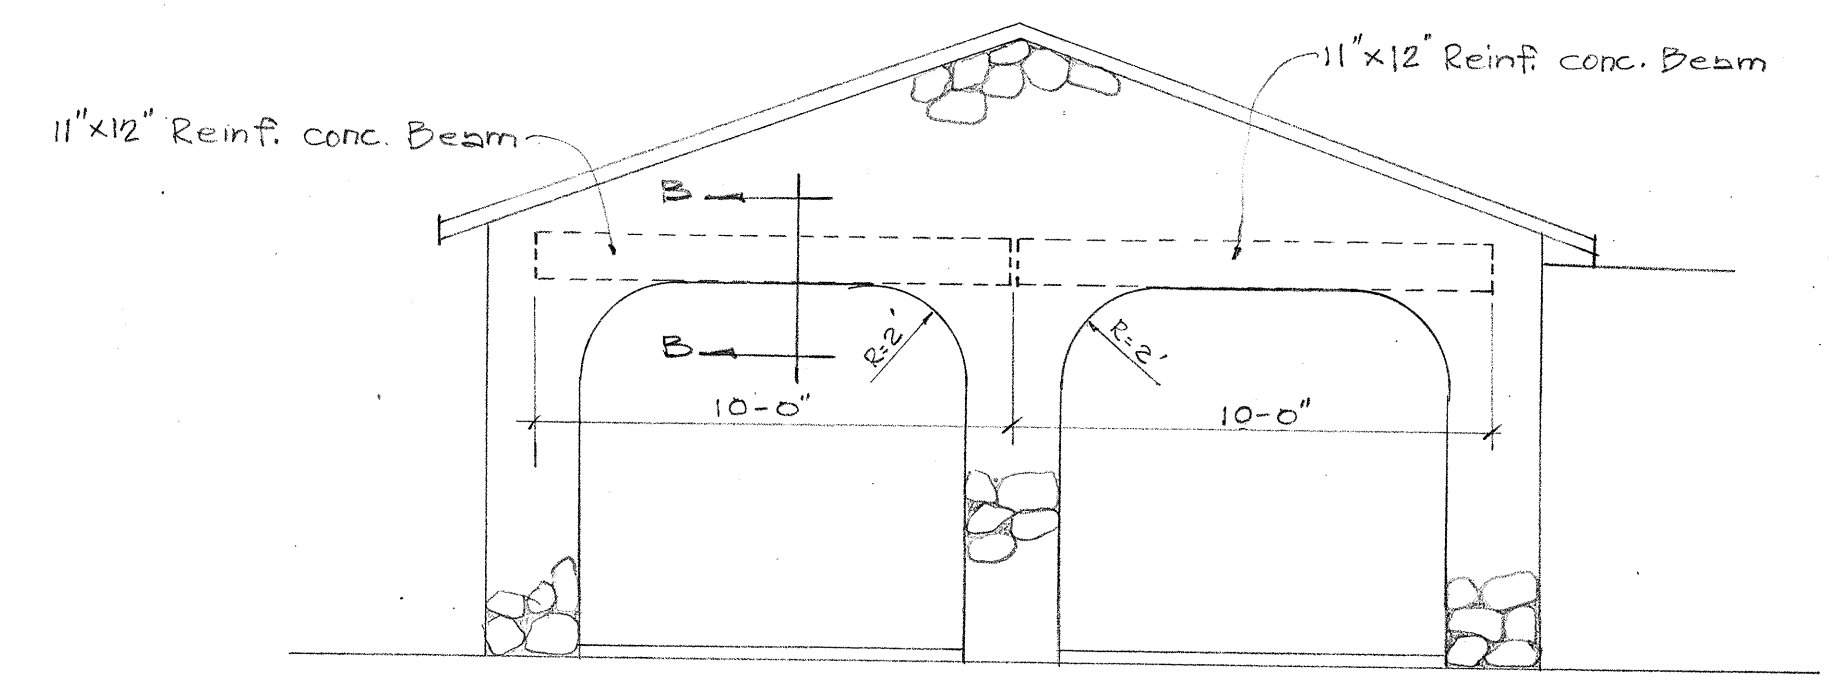

FRONT ELEVATION of GARAGE
Scale: 1/4" = 1'-0"

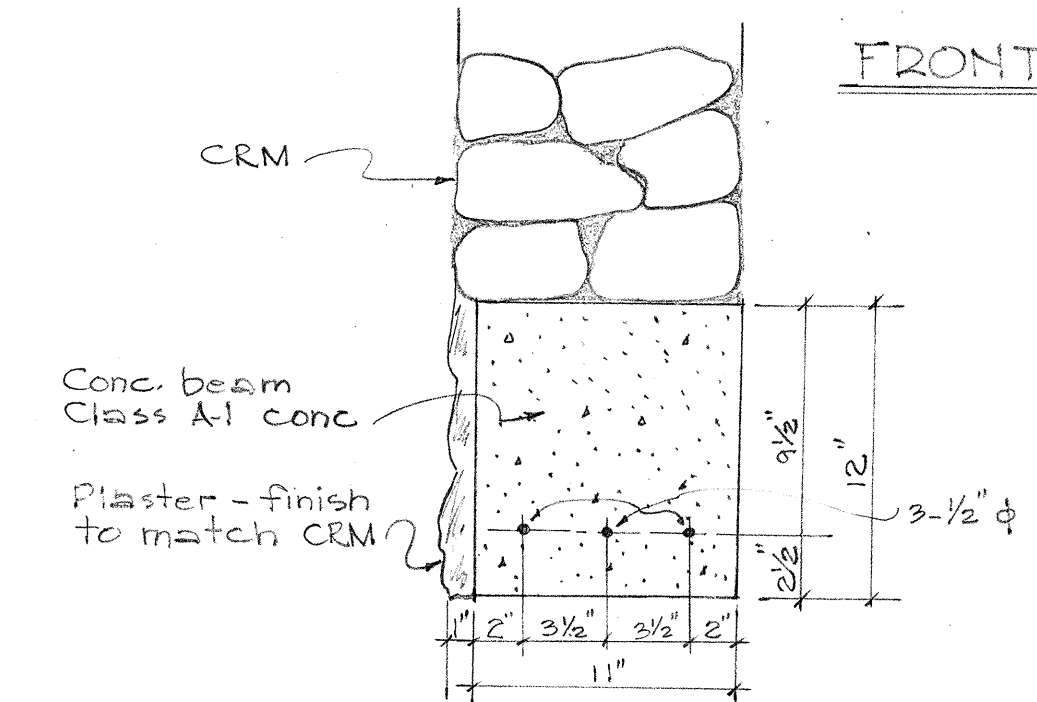

SECTION B-B
Scale: 1/2" = 1'-0"

TERRITORIAL HIGHWAY DEPARTMENT
TERRITORY OF HAWAII
RECONSTRUCTING MAID'S QUARTERS, 2-CAR GARAGE, AND OTHER IMPROVEMENTS.
NUUANU AVENUE
PROJ. NO. U 33 (2)
Scale: As noted. Nov. 1954.