



FED. ROAD DIST. NO.	STATE	FED. AID PROJ. NO.	FISCAL YEAR	SHEET NO.	TOTAL SHEETS
				1	5

REVISED 12/10/56


NOTE:
THERE ARE SEVERAL HOSE BIBS LOCATED ALONG THE NORTHWEST SIDE OF THIS LOT THAT ARE FED FROM THE ADJACENT LOT. THE CONTRACTOR SHALL CUT AND PLUG SUCH LINE AT THE PROPERTY LINE.

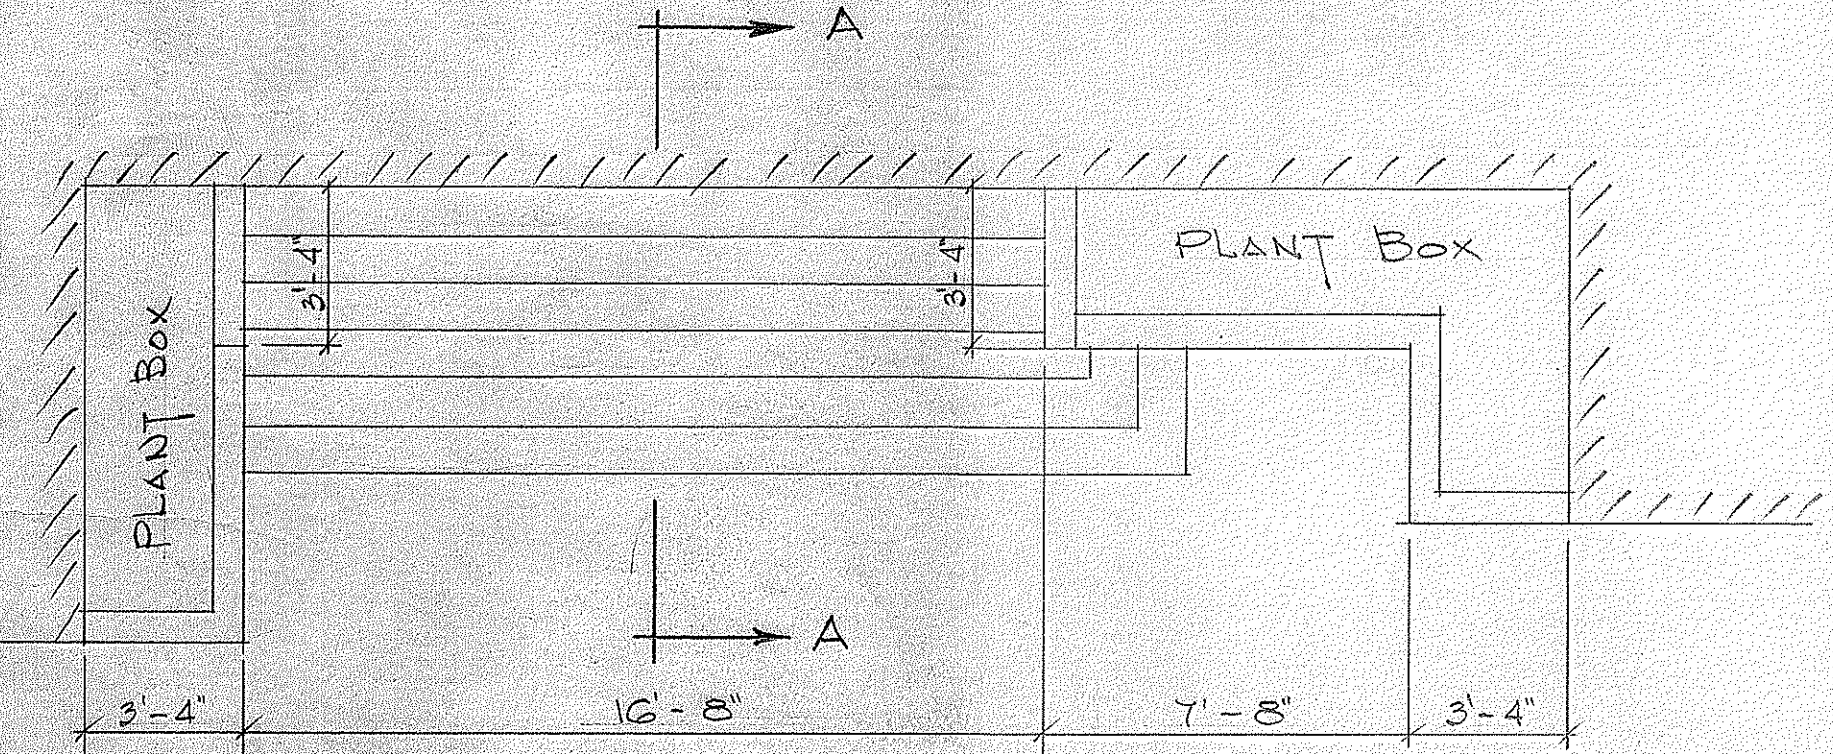

PLAN
SCALE: 1/2" = 1'-0"

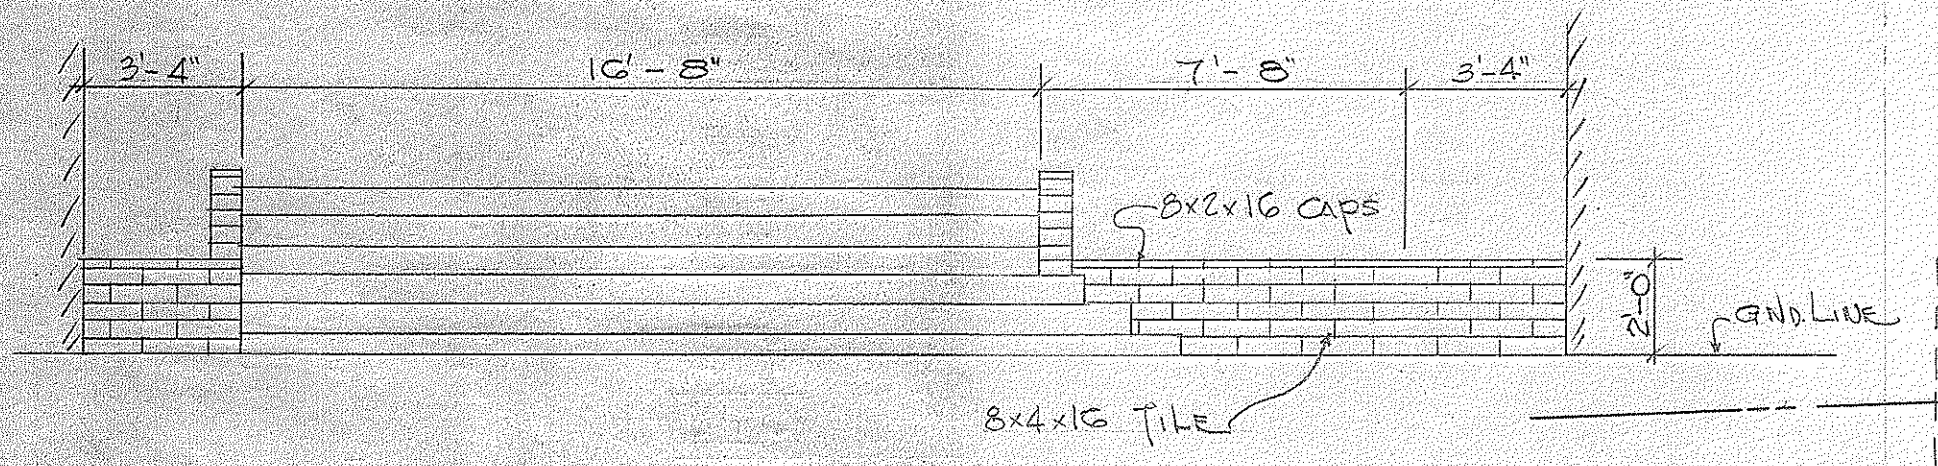


ELEVATION
SCALE: 1/4" = 1'-0"

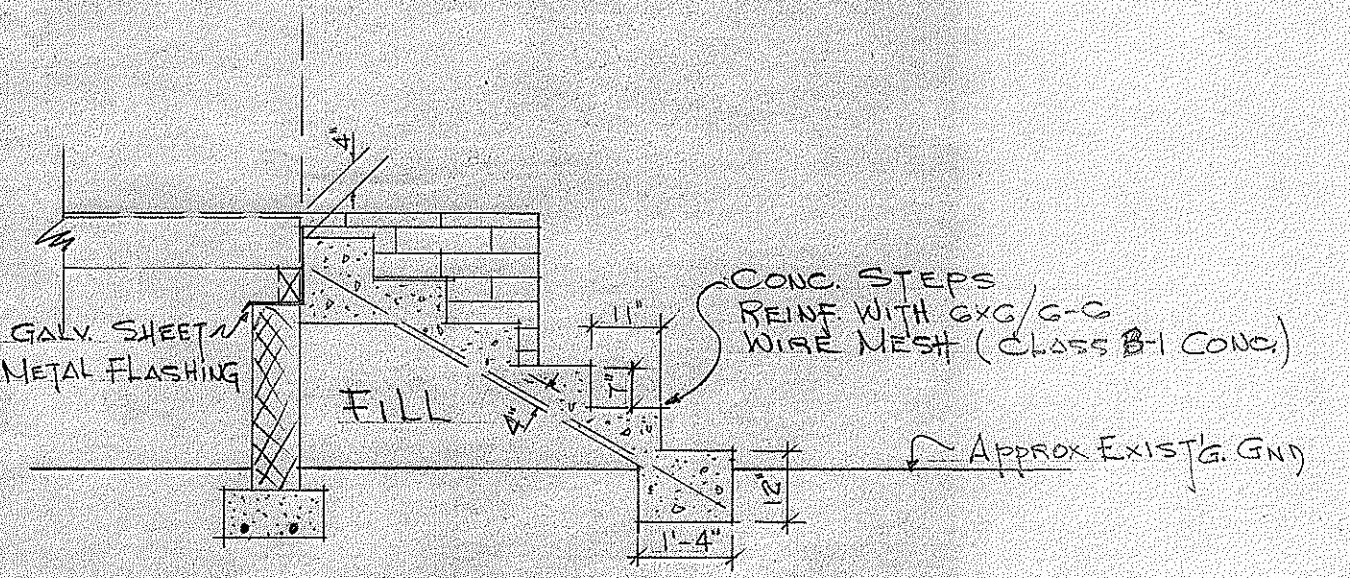

SECTION "A-A"
SCALE: 3/8" = 1'-0"

DETAIL OF FRONT STEPS
SCALE: AS NOTED

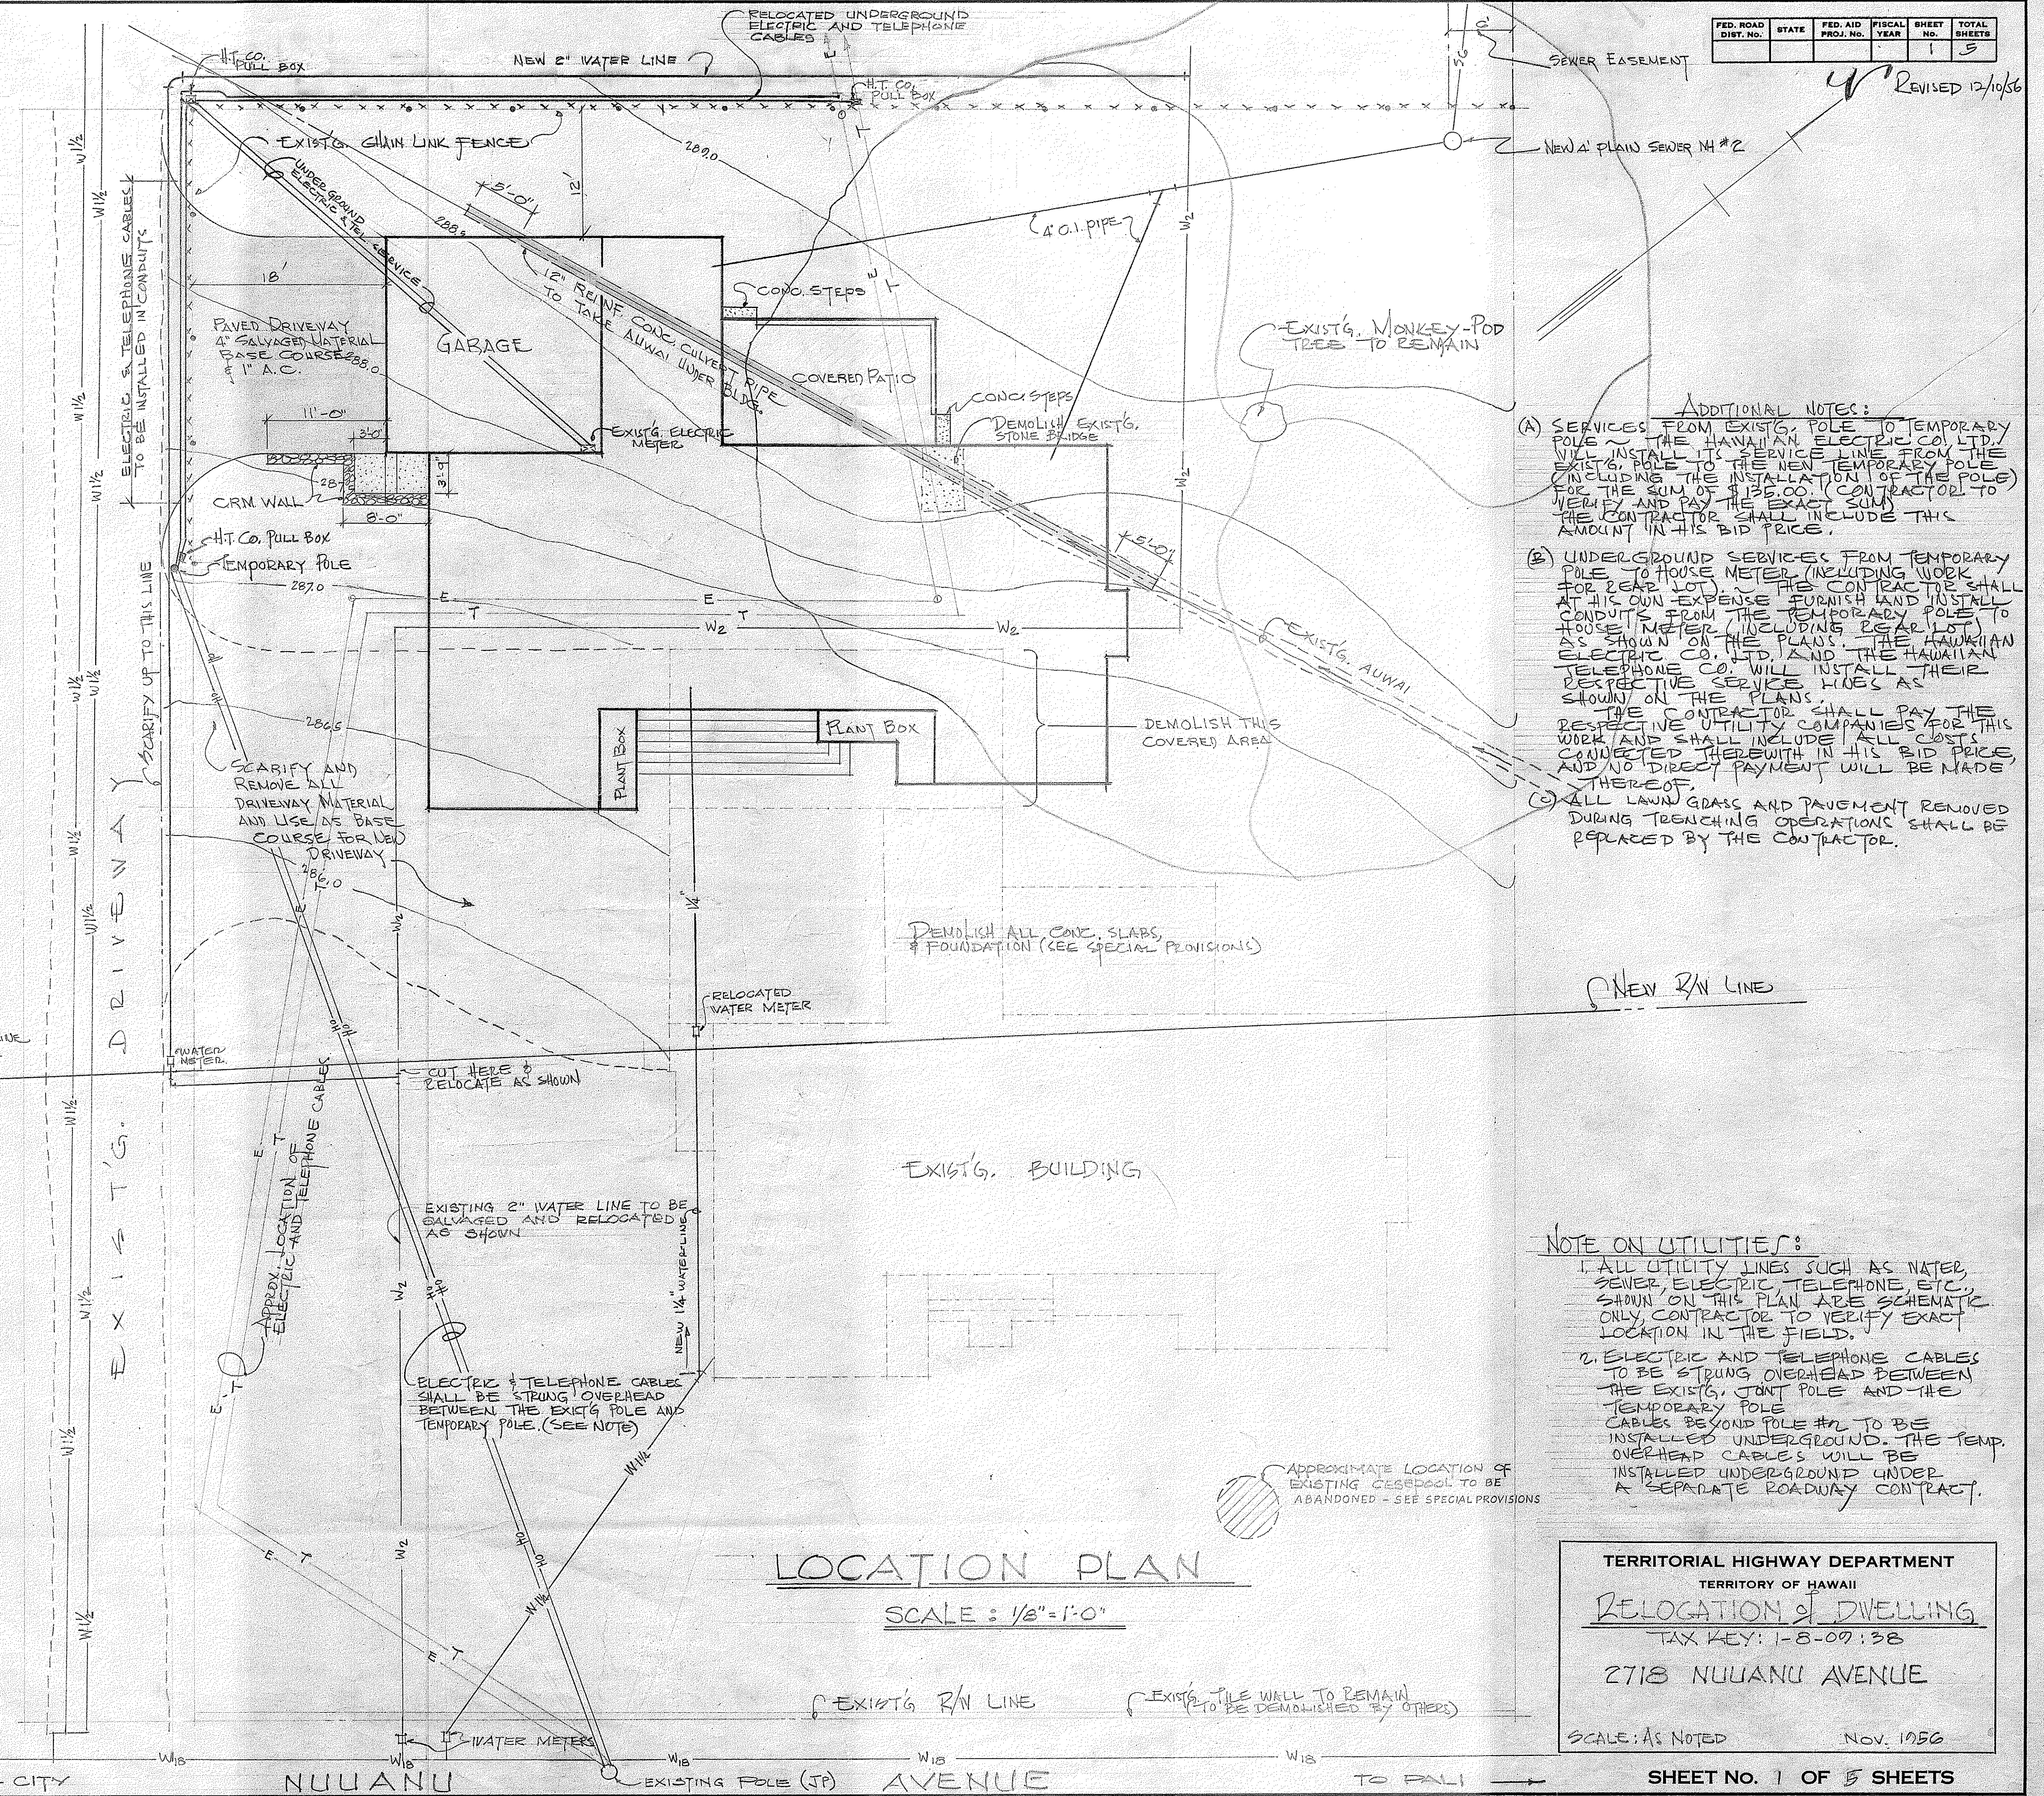

LOCATION PLAN
SCALE: 1/8" = 1'-0"

ADDITIONAL NOTES:
(A) SERVICES FROM EXIST'G. POLE TO TEMPORARY POLE ~ THE HAWAIIAN ELECTRIC CO. LTD. WILL INSTALL ITS SERVICE LINE FROM THE EXIST'G. POLE TO THE NEW TEMPORARY POLE (INCLUDING THE INSTALLATION OF THE POLE FOR THE SUM OF \$125.00. (CONTRACTOR TO VERIFY AND PAY THE EXACT SUM) THE CONTRACTOR SHALL INCLUDE THIS AMOUNT IN HIS BID PRICE.
(B) UNDERGROUND SERVICES FROM TEMPORARY POLE TO HOUSE METER (INCLUDING WORK FOR REAR LOT) ~ THE CONTRACTOR SHALL AT HIS OWN EXPENSE FURNISH AND INSTALL CONDUITS FROM THE TEMPORARY POLE TO HOUSE METER (INCLUDING REAR LOT) AS SHOWN ON THE PLANS. THE HAWAIIAN ELECTRIC CO. LTD. AND THE HAWAIIAN TELEPHONE CO. WILL INSTALL THEIR RESPECTIVE SERVICE LINES AS SHOWN ON THE PLANS.
THE CONTRACTOR SHALL PAY THE RESPECTIVE UTILITY COMPANIES FOR THIS WORK AND SHALL INCLUDE ALL COSTS CONNECTED THEREWITH IN HIS BID PRICE, AND NO DIRECT PAYMENT WILL BE MADE THEREOF.
(C) ALL LAWN GRASS AND PAVEMENT REMOVED DURING TRENCHING OPERATIONS SHALL BE REPLACED BY THE CONTRACTOR.

NOTE ON UTILITIES:
1. ALL UTILITY LINES SUCH AS WATER, SEWER, ELECTRIC, TELEPHONE, ETC., SHOWN ON THIS PLAN ARE SCHEMATIC ONLY. CONTRACTOR TO VERIFY EXACT LOCATION IN THE FIELD.
2. ELECTRIC AND TELEPHONE CABLES TO BE STRUNG OVERHEAD BETWEEN THE EXIST'G. JOINT POLE AND THE TEMPORARY POLE. CABLES BEYOND POLE #2 TO BE INSTALLED UNDERGROUND. THE TEMP. OVERHEAD CABLES WILL BE INSTALLED UNDERGROUND UNDER A SEPARATE ROADWAY CONTRACT.



TERRITORIAL HIGHWAY DEPARTMENT
TERRITORY OF HAWAII
RELOCATION OF DWELLING
TAX KEY: 1-8-07:38
2718 NUUANU AVENUE
SCALE: AS NOTED
NOV. 1956

SURVEY DOTTED BY: DATE: 11/15/56
DESIGNED BY: H.S. 12/1/56
DRAWN BY: H.S. 12/1/56
QUANTITIES CHECKED BY:
NOTE BOOK NO.


FED. ROAD DIST. NO.	STATE	FED. AID PROJ. NO.	FISCAL YEAR	SHEET NO.	TOTAL SHEETS
				2	5

NOTE:

- (1) THE CONTRACTOR SHALL VERIFY ALL DIMENSIONS ON JOB SITE.
- (2) THE CONTRACTOR SHALL CHECK ALL FLOOR LEVEL BREAKS AND BUILD THE NEW FOUNDATION TO FIT.
- (3) ALL CONCRETE SHALL BE CLASS B-1 EXCEPT FOR SEWER-SEE SPECIAL PROVISIONS.
- (4) PROVIDE VENTILATION HOLES AND 2' WIDE ACCESS DOOR ON NEW TILE FOUNDATION SIMILAR TO EXIST'G.

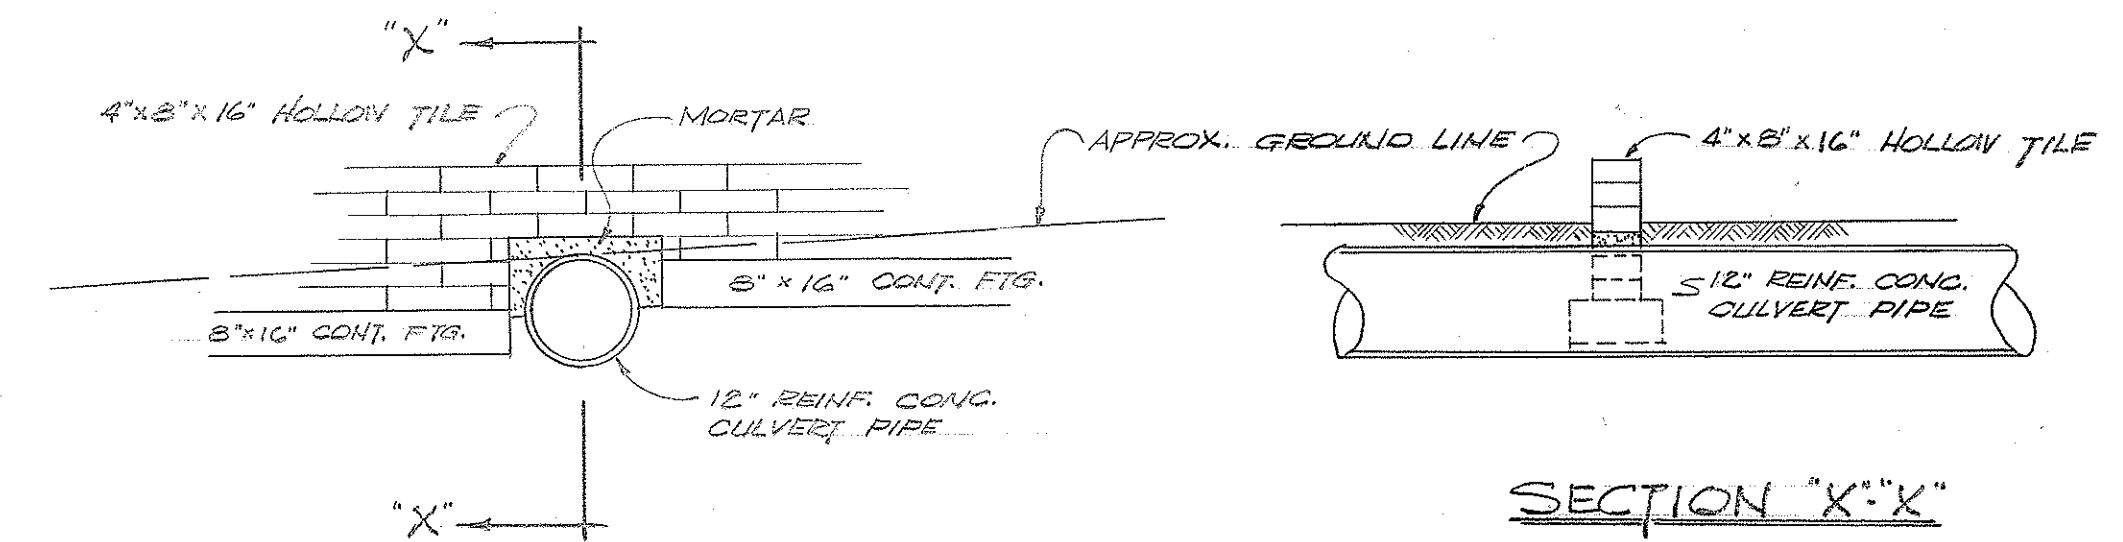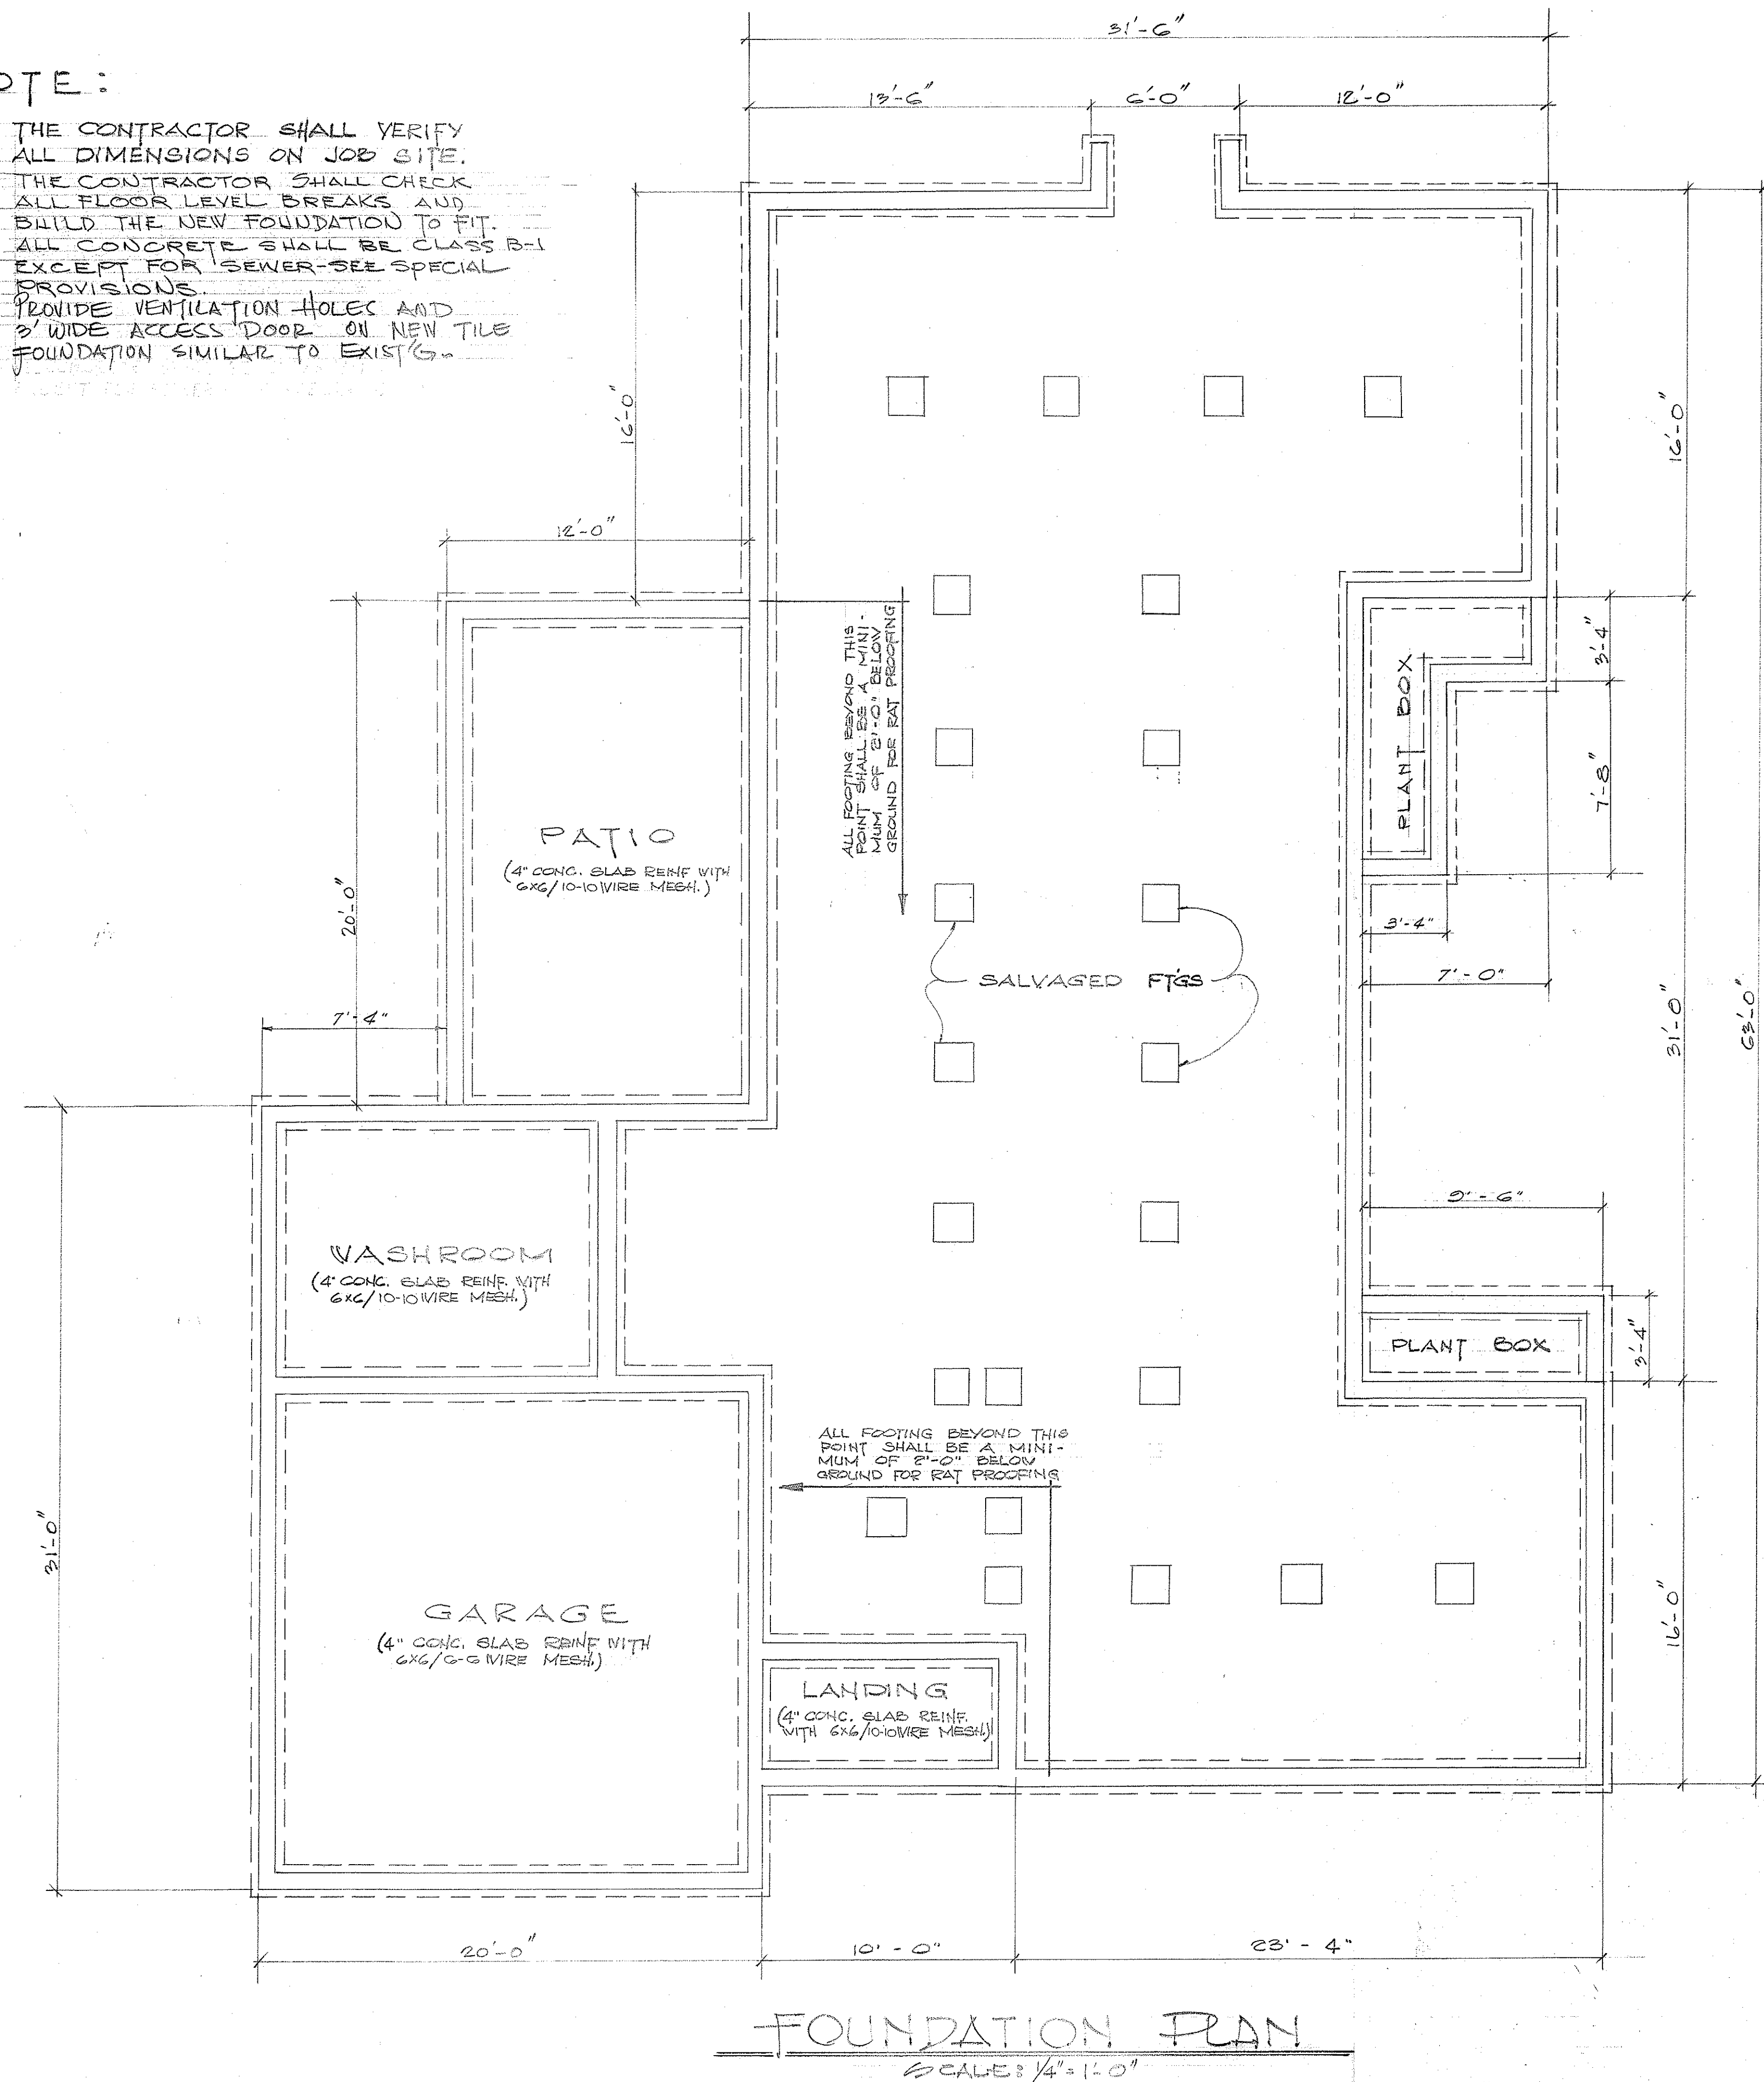

DETAIL OF FTG. AT BURIED WALL
NO SCALE

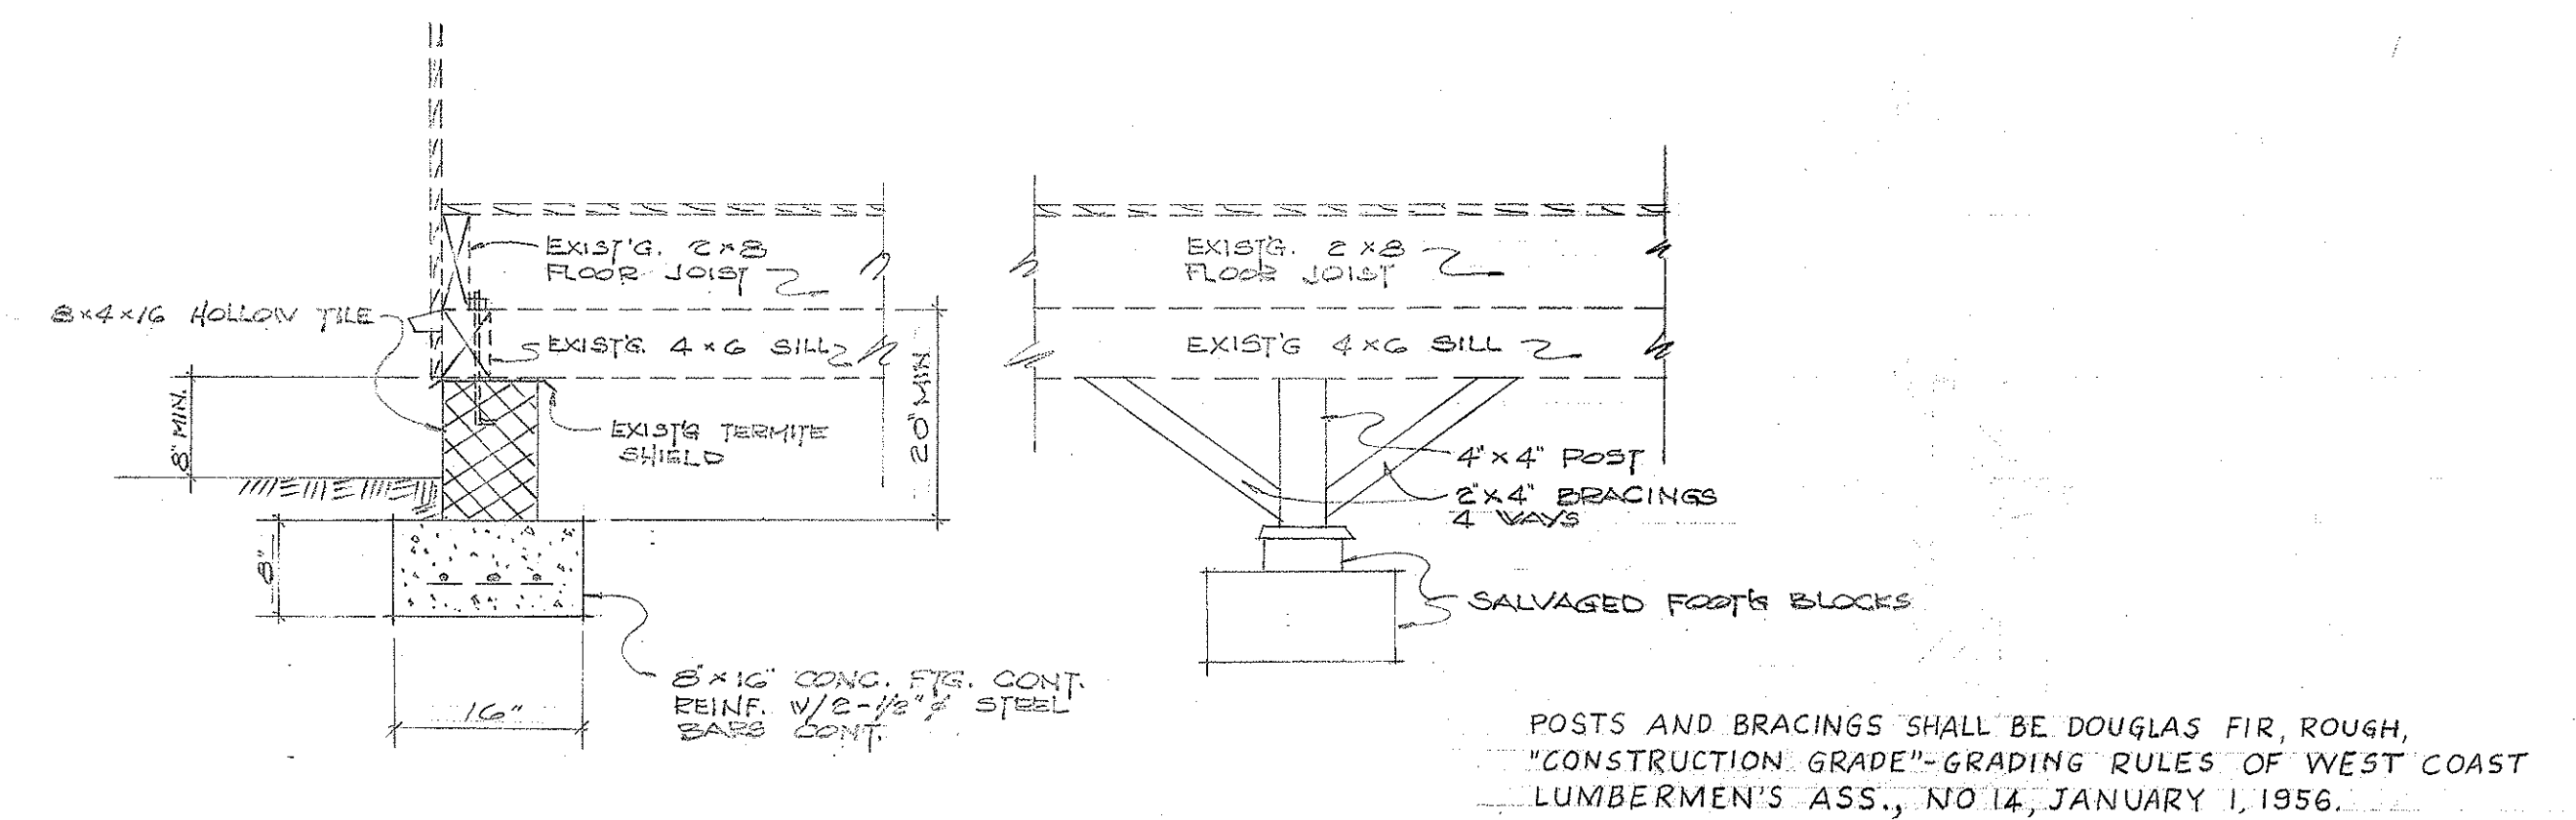


TERRITORIAL HIGHWAY DEPARTMENT
TERRITORY OF HAWAII
RELOCATION of DWELLING
TAX KEY: 1-8-00:38
2718 NUUANU AVENUE
SCALE: AS NOTED NOV. 1956

SHEET NO. 2 OF 5 SHEETS


5872.2

SURVEY PLOTTED BY	DATE
DESIGNED BY	
DRAWN BY	
QUANTITIES CHECKED BY	
NOTE BOOK	
NO.	


FED. ROAD DIST. NO.	STATE	FED. AID PROJ. NO.	FISCAL YEAR	SHEET NO.	TOTAL SHEETS
				3	5

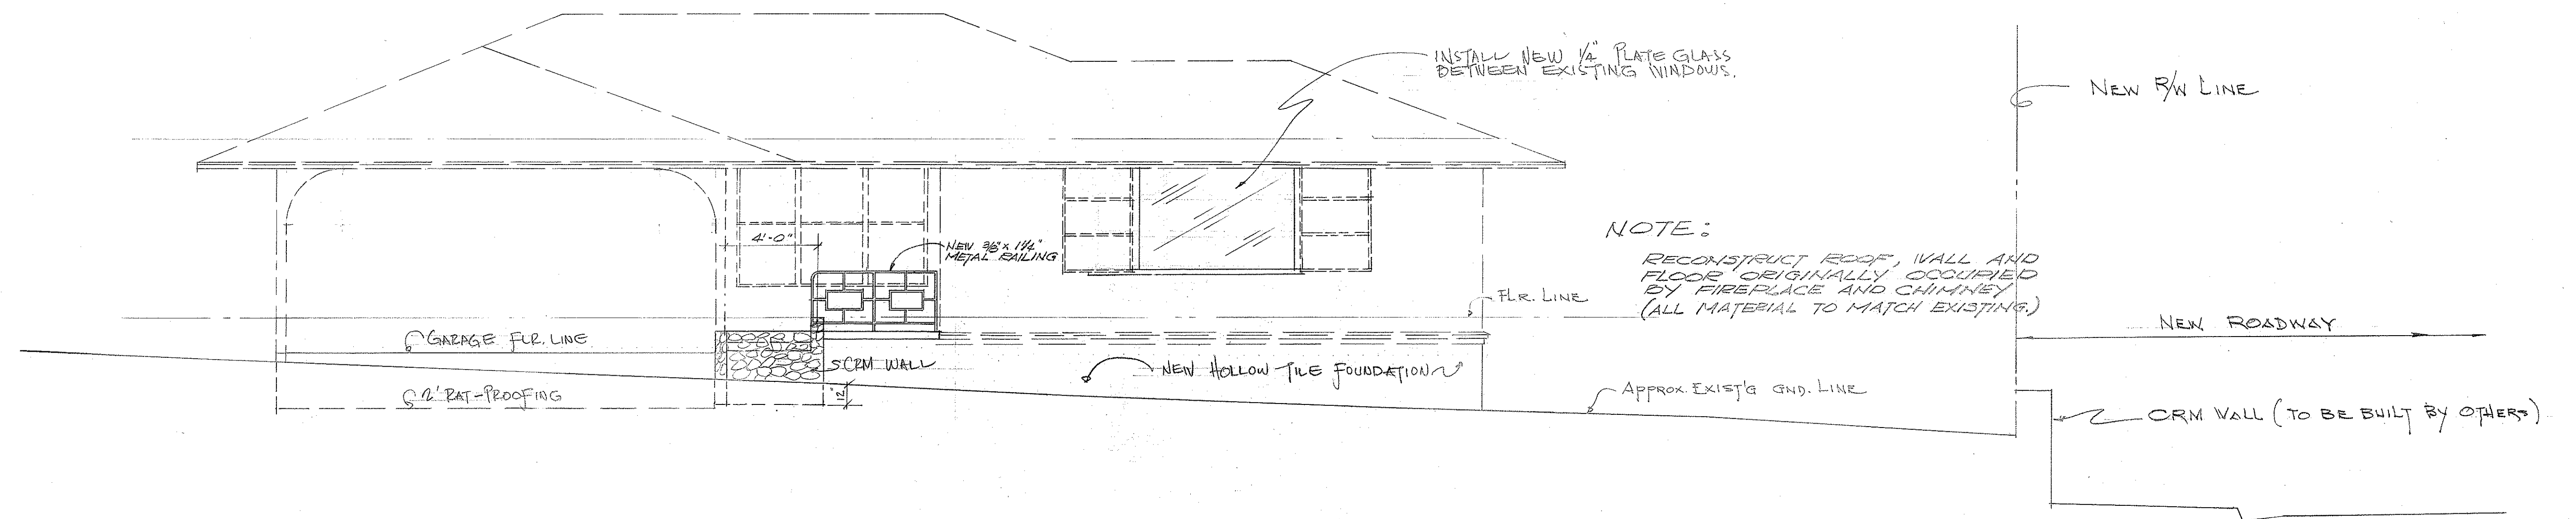

SOUTH WEST ELEVATION
SCALE: 1/4" = 1'-0"

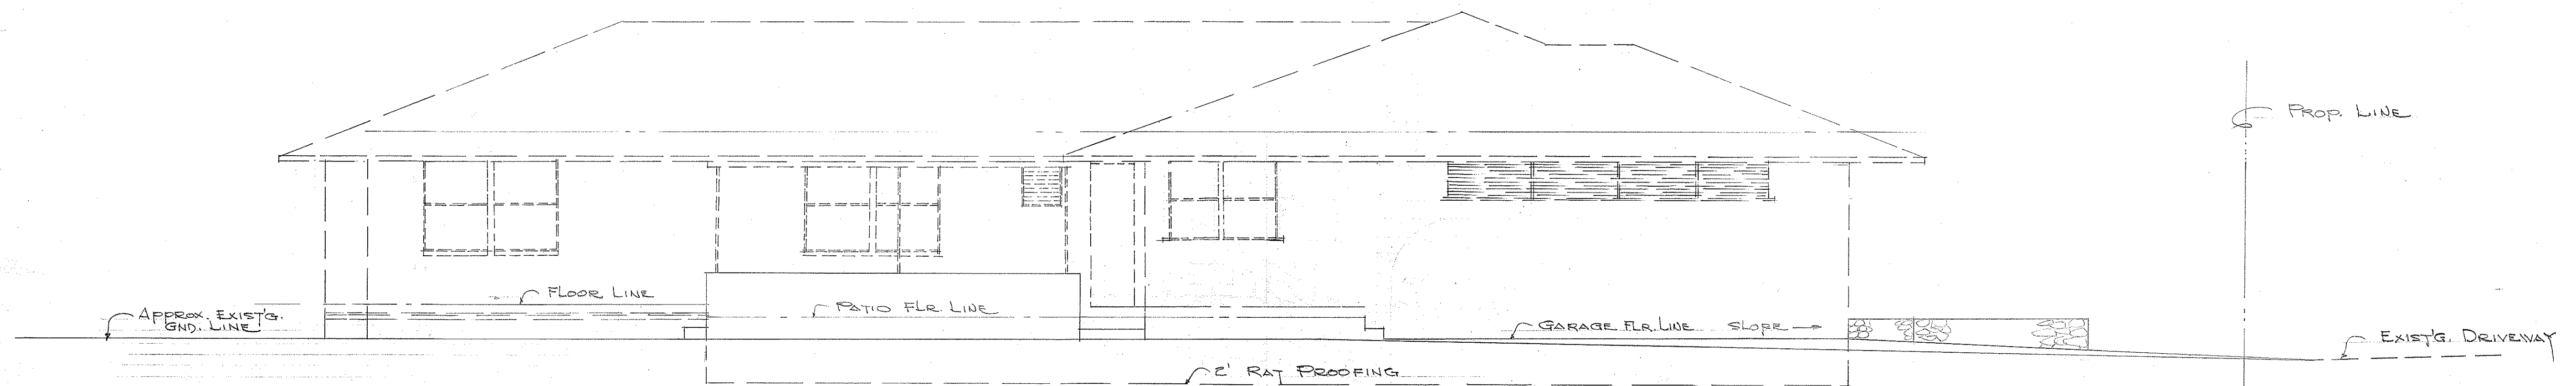

NORTH WEST ELEVATION
SCALE: 1/4" = 1'-0"

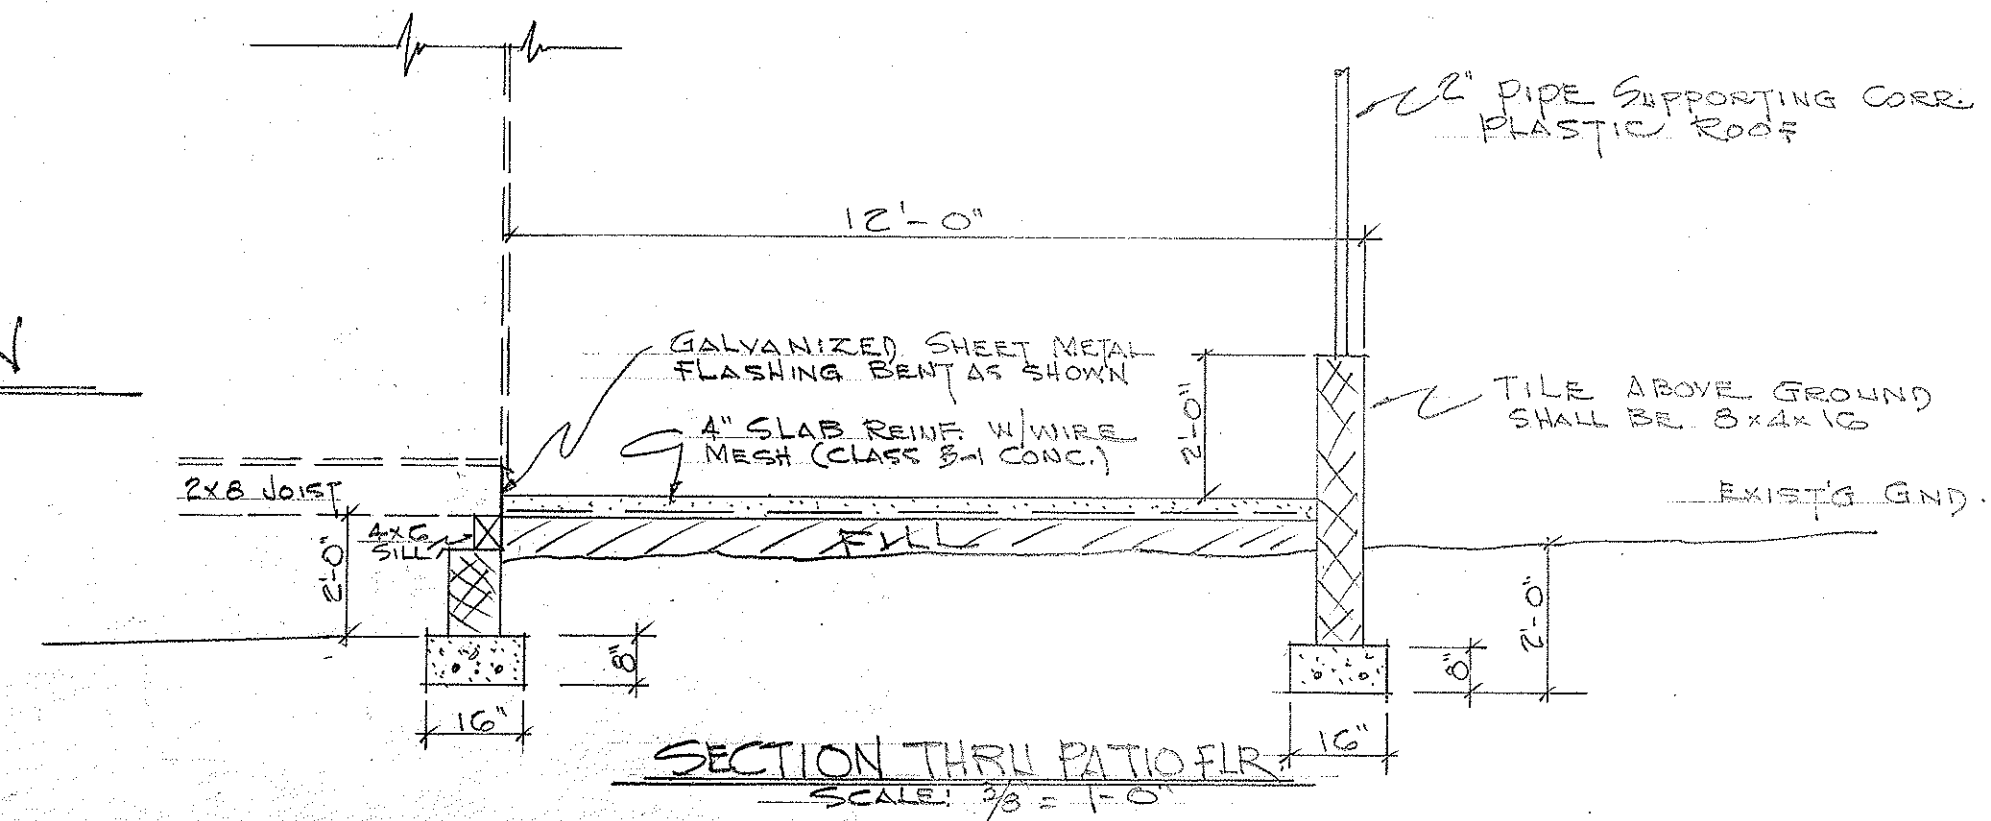

TERRITORIAL HIGHWAY DEPARTMENT
TERRITORY OF HAWAII
RELOCATION of DWELLING
TAX KEY: 1-8-00:38
2718 NUUANU AVENUE

SCALE: AS NOTED Nov. 1956


SHEET NO. 3 OF 5 SHEETS

5872.3


SURVEY PLOTTED BY: _____
DESIGNED BY: _____
DRAWN BY: _____
NOTE BOOK NO. _____
QUANTITIES CHECKED BY: _____
CHECKED BY: _____

PLAN	DATE	BY
SURVEYED		
NOTE BOOK		
NO.		

PROFILE	DATE	BY
SURVEYED		
NOTE BOOK		
NO.		

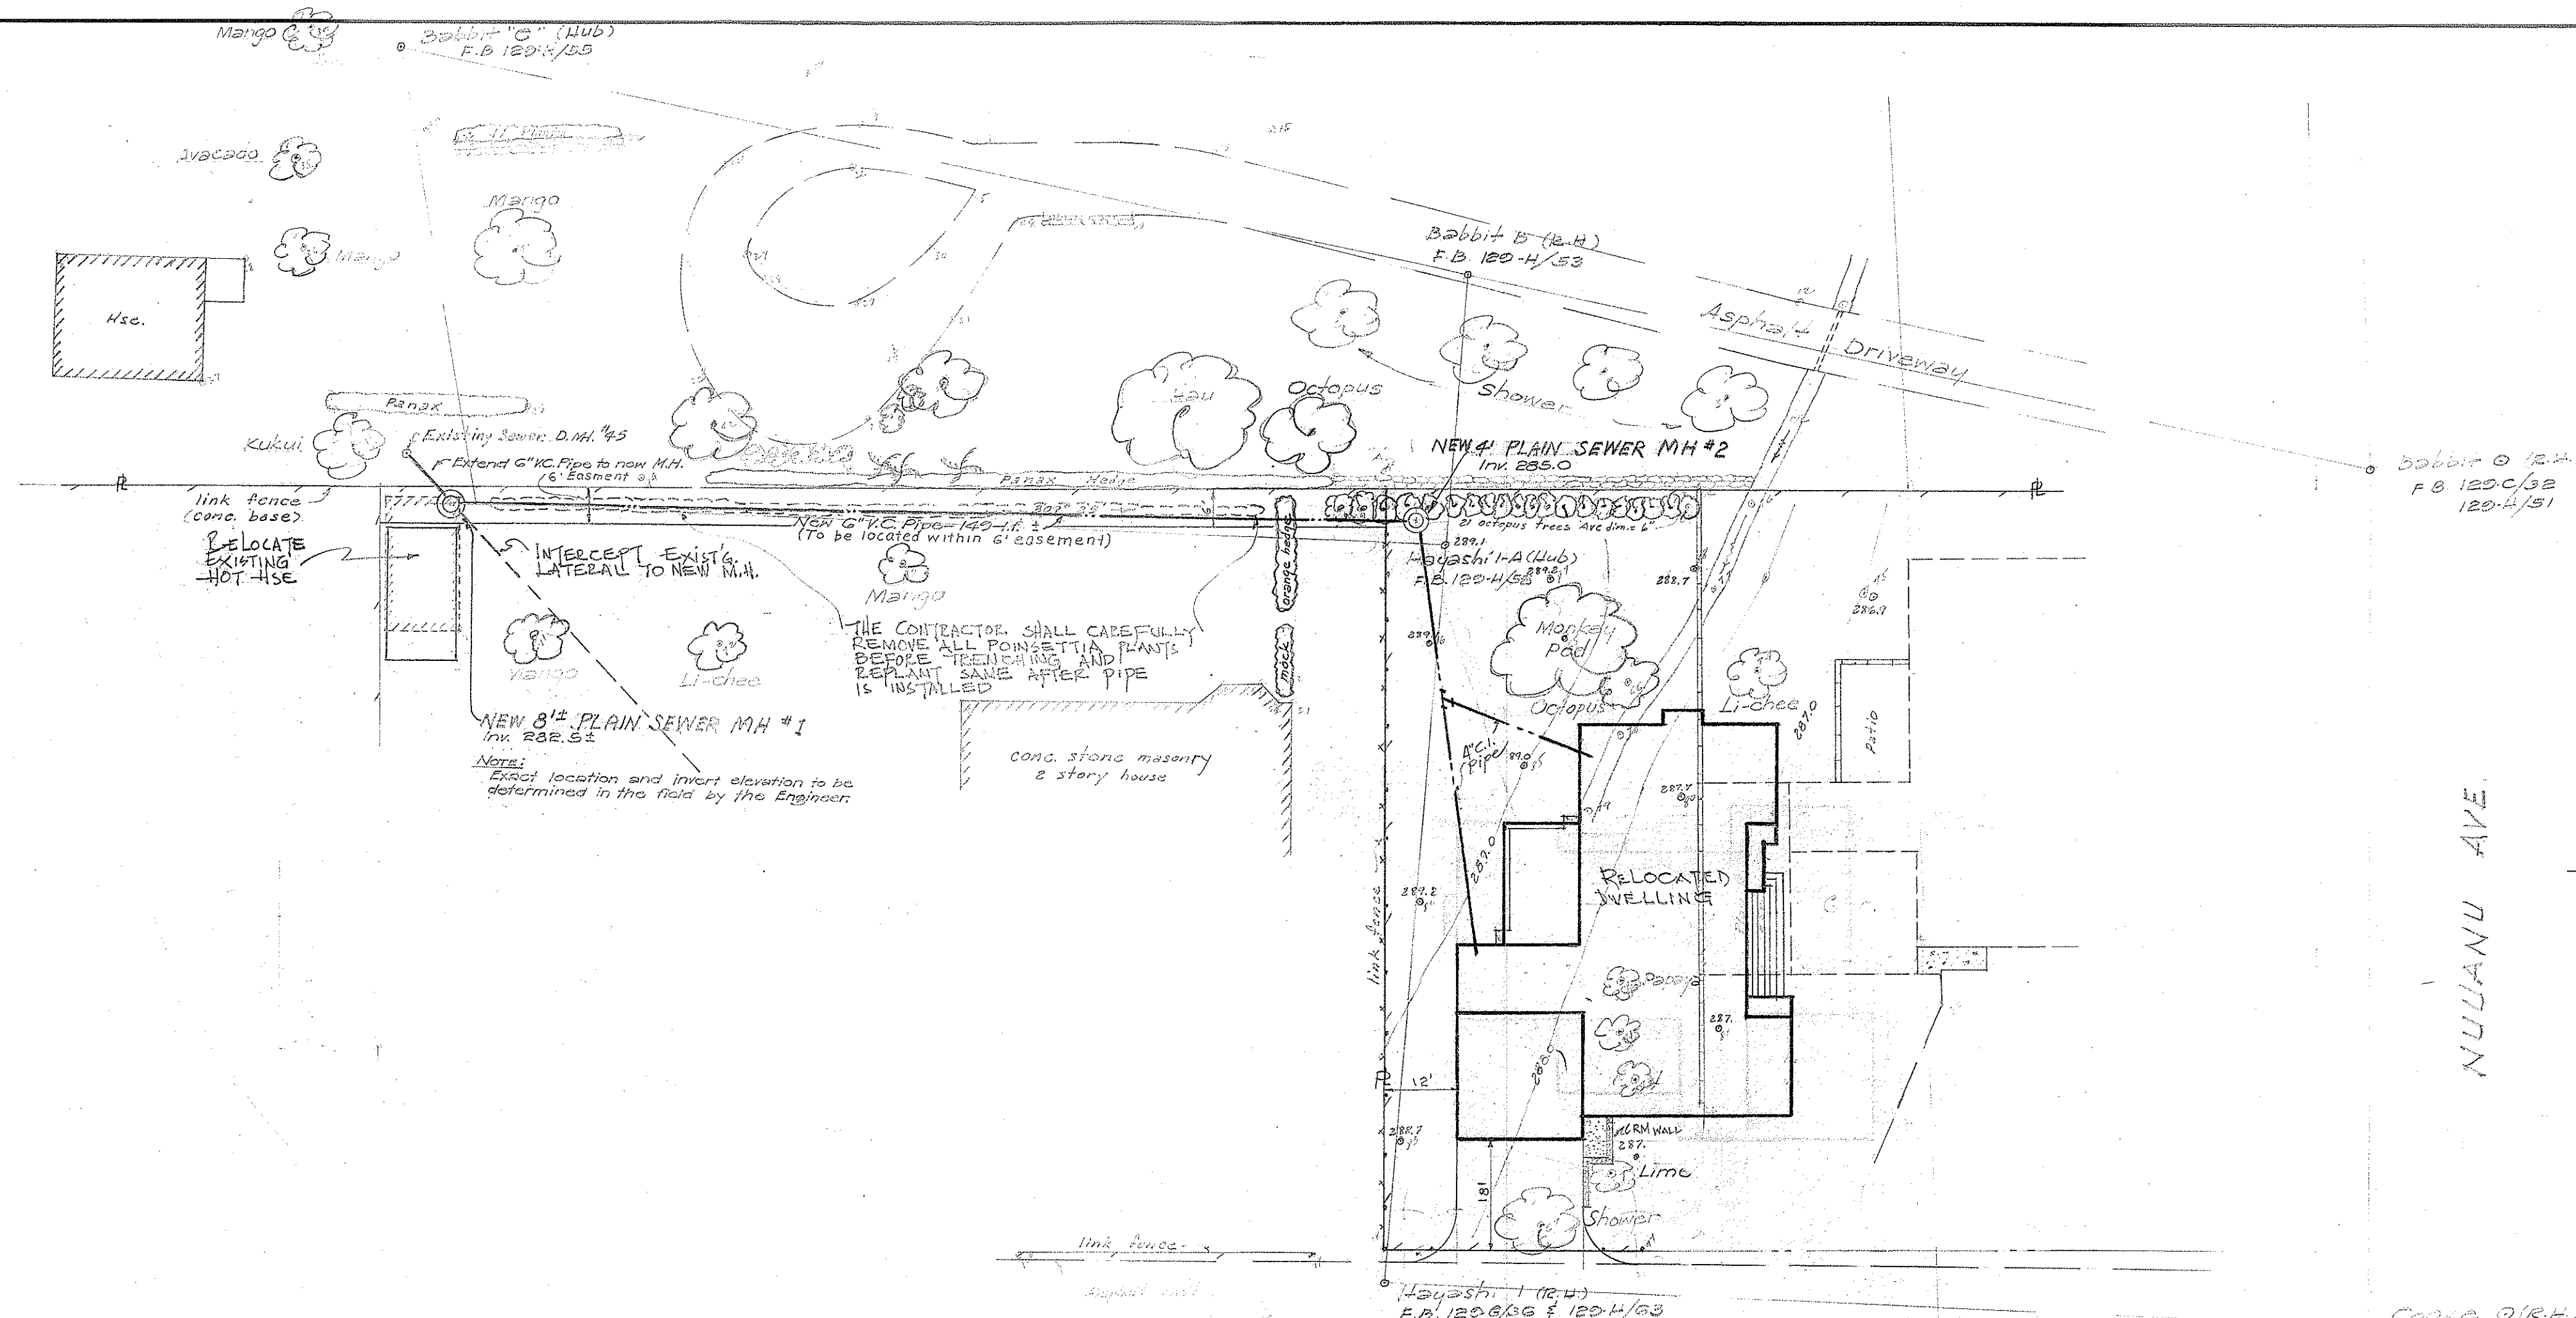

NOTE: All signs and trees in the way of trenching operations shall be carefully removed and saved. After the pipe is installed, the Contractor shall report all such plants in its former locations. The Contractor shall be responsible for all uprooted plants and shall replace all damaged plants. The Contractor shall notify the C&C Sewer Division before installing the 8" VC sewer line.

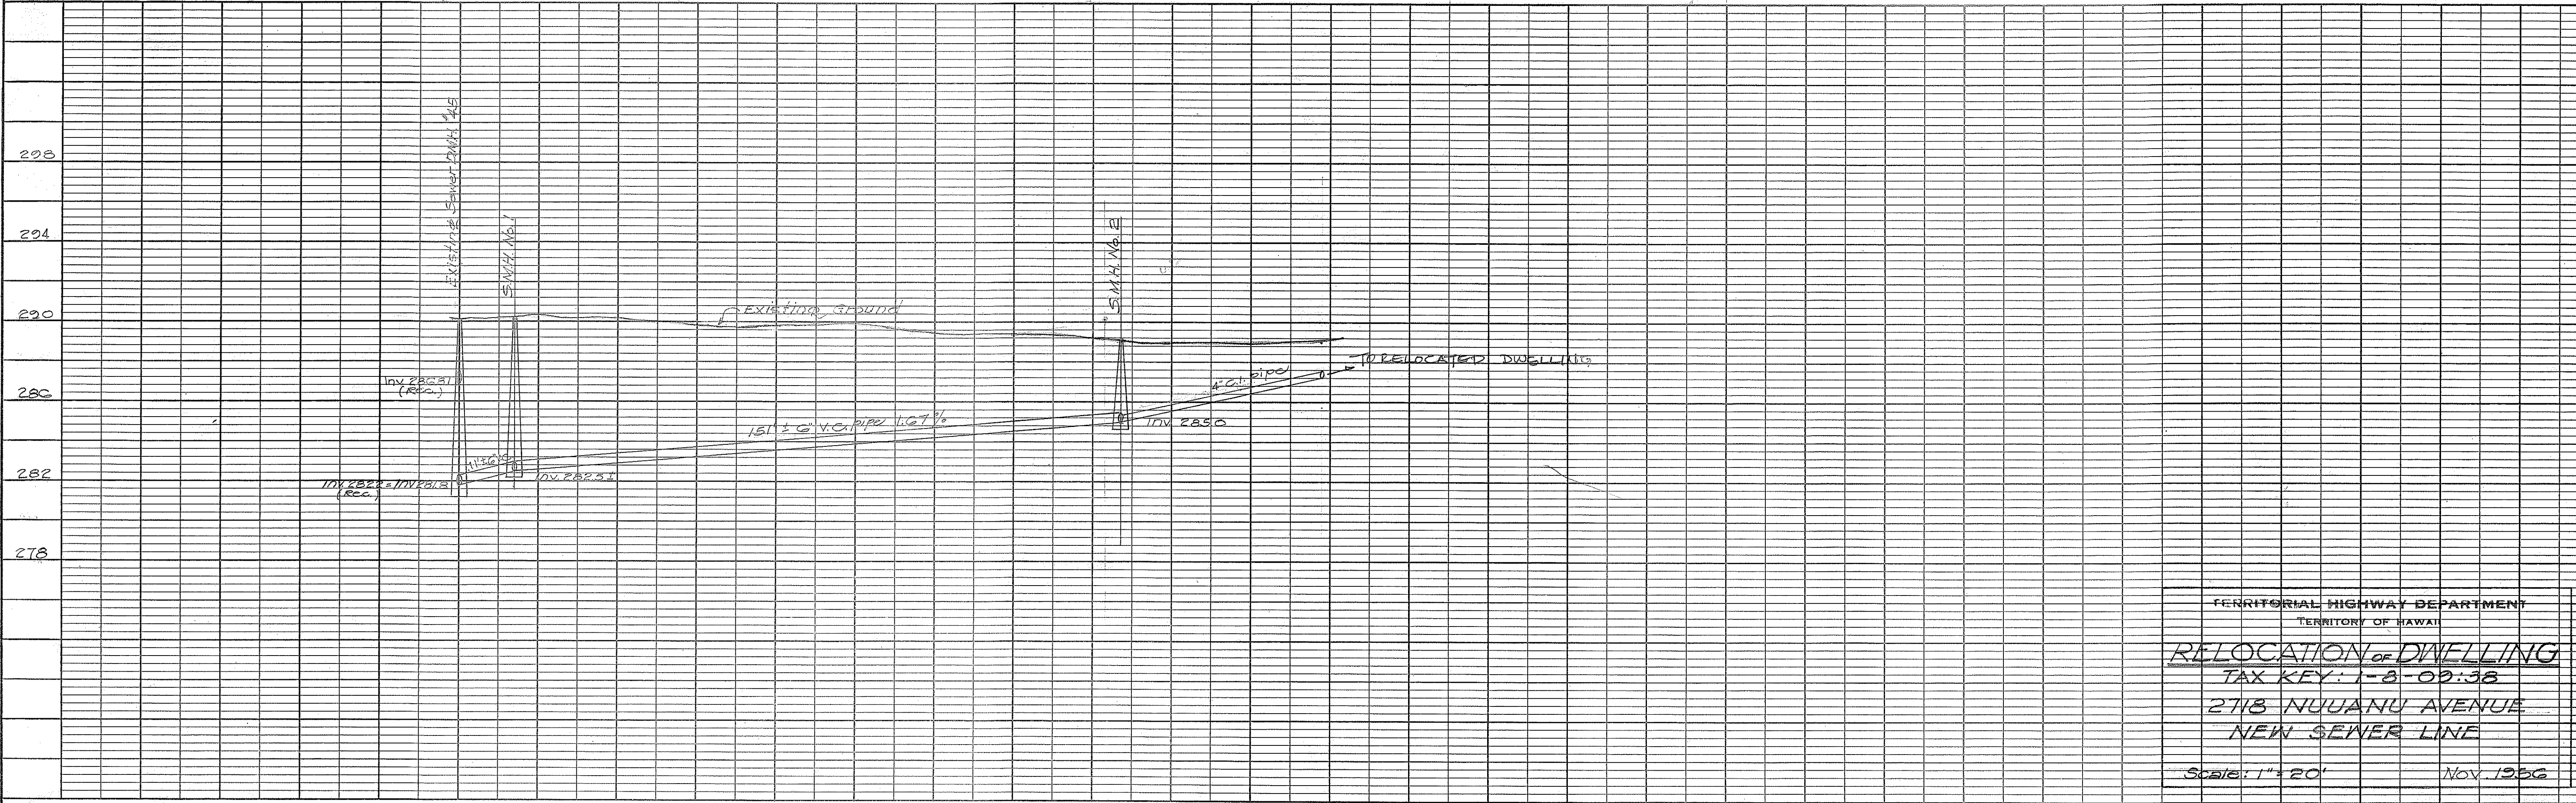

FERRITORIAL HIGHWAY DEPARTMENT
 TERRITORY OF HAWAII
RELOCATION OF DWELLING
 TAX KEY: 1-2-00-38
 2118 NUUANU AVENUE
 NEW SEWER LINE
 SCALE: 1" = 20' NOV. 1966