



FED. ROAD DIST. NO.	STATE	FED. AID PROJ. NO.	FISCAL YEAR	SHEET NO.	TOTAL SHEETS
HAWAII	HAW	US 0610(2)	1956	2	2

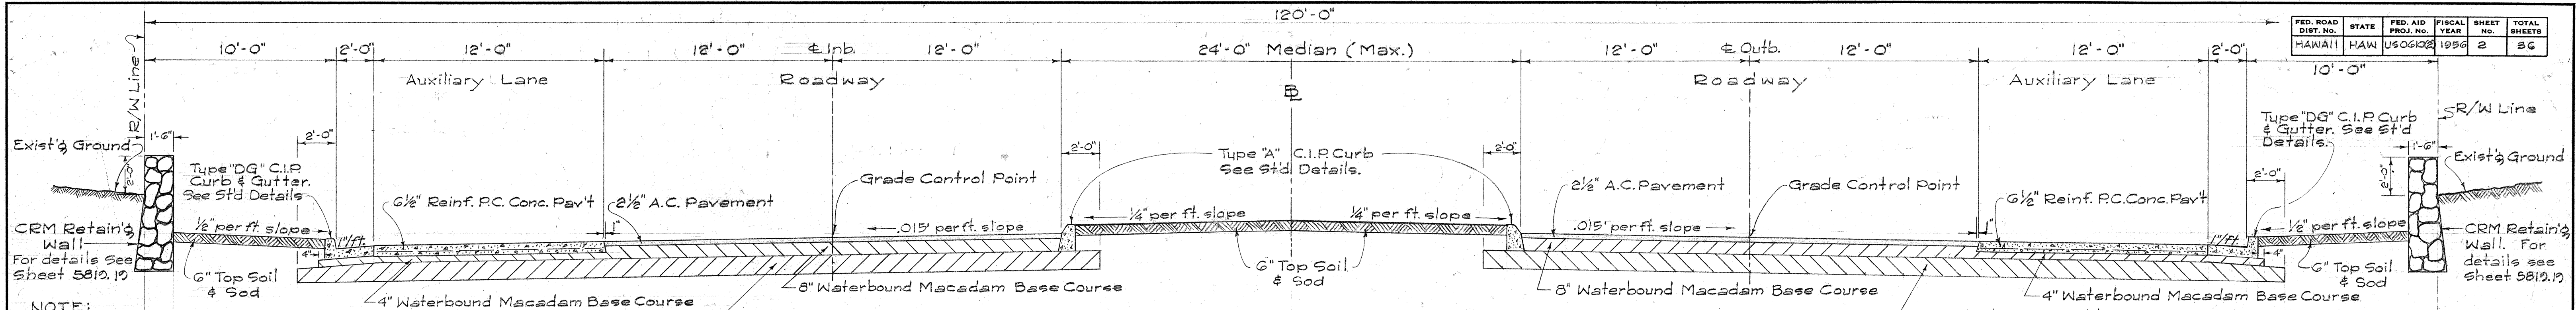


NOTE:
Sta. 114+35 to 115+20 Construct CRM Retaining Wall. For details see sheet 5819.19


NOTE:
No Retaining Wall to be constructed along Queen Emma Park boundary, except as noted on plans.

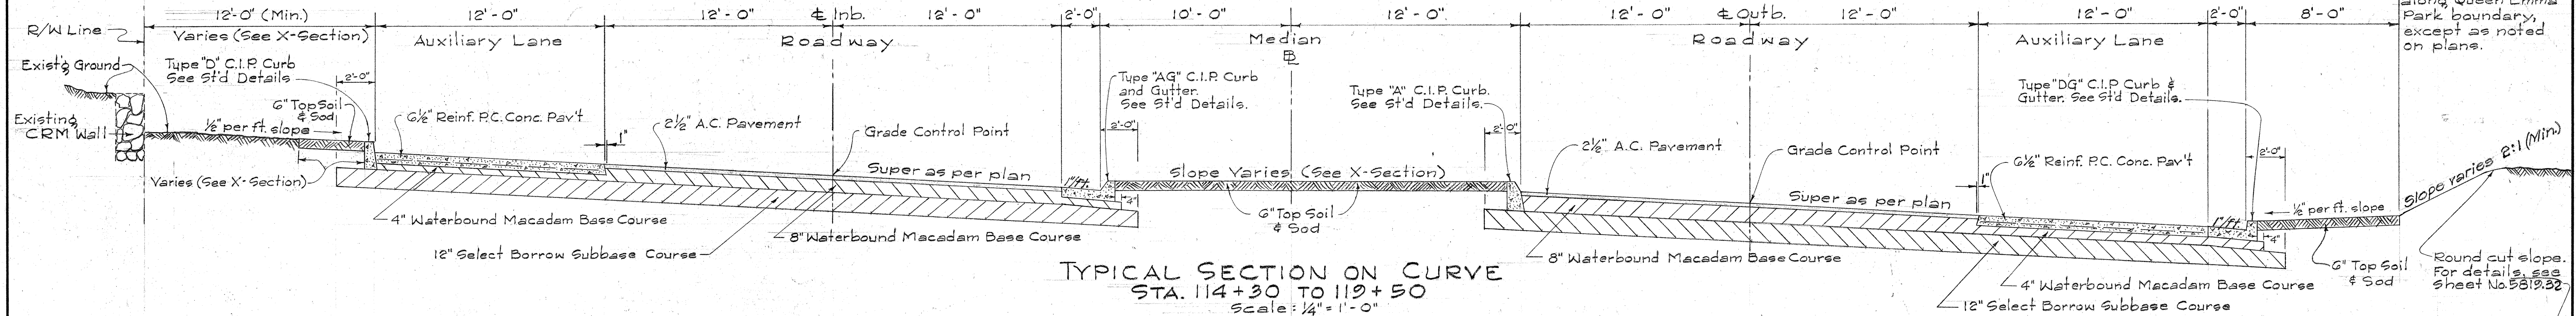


TYPICAL SECTION ON CURVE
STA. 114+30 TO 119+50
Scale: 1/4" = 1'-0"

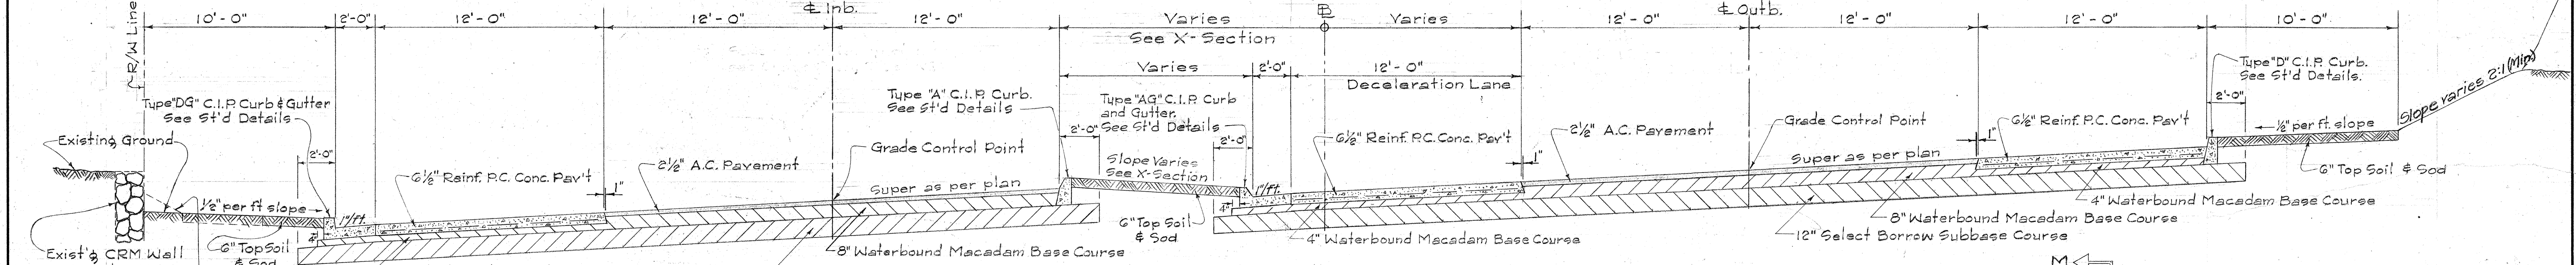

TYPICAL SECTION ON CURVE
STA. 119+50 TO 122+20
Scale: 1/4" = 1'-0"

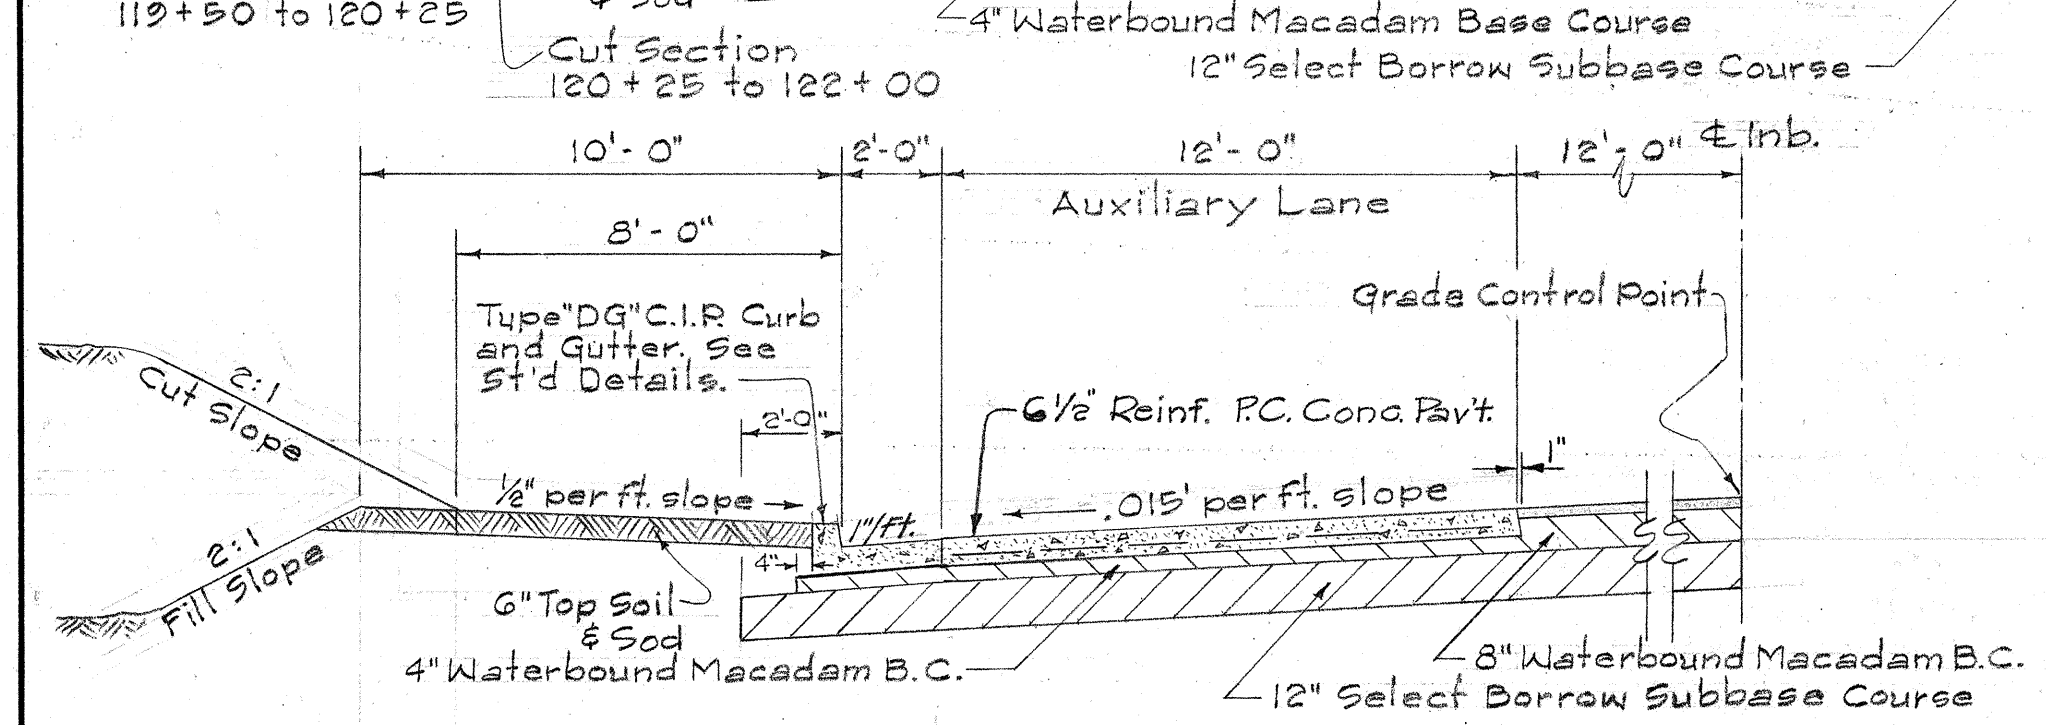


TYPICAL SECTION: STA. 106+50 TO 111+30 (±)
Scale: 1/4" = 1'-0"

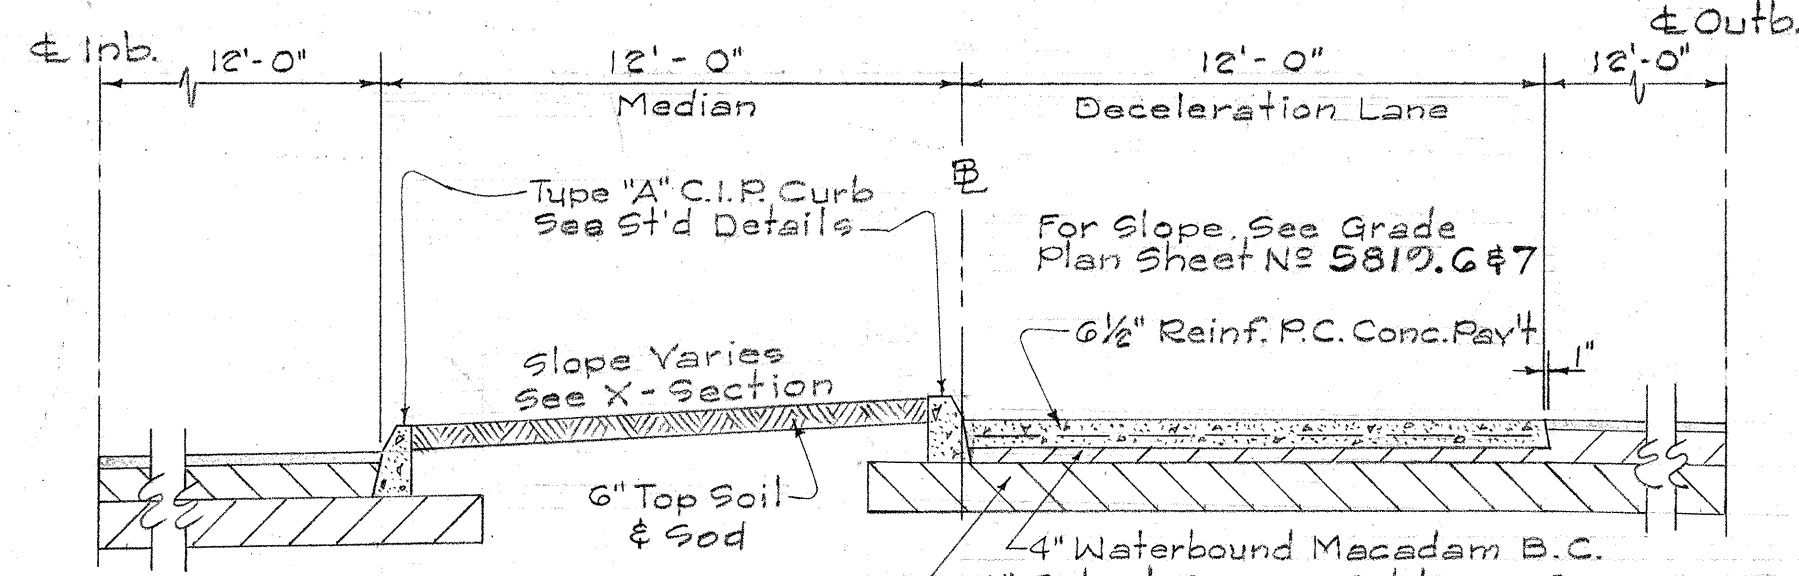


TYPICAL SECTION ON TANGENT
Scale: 1/4" = 1'-0"

NOTE:
Median and Deceleration Lane width varies. See Plan and Profile.

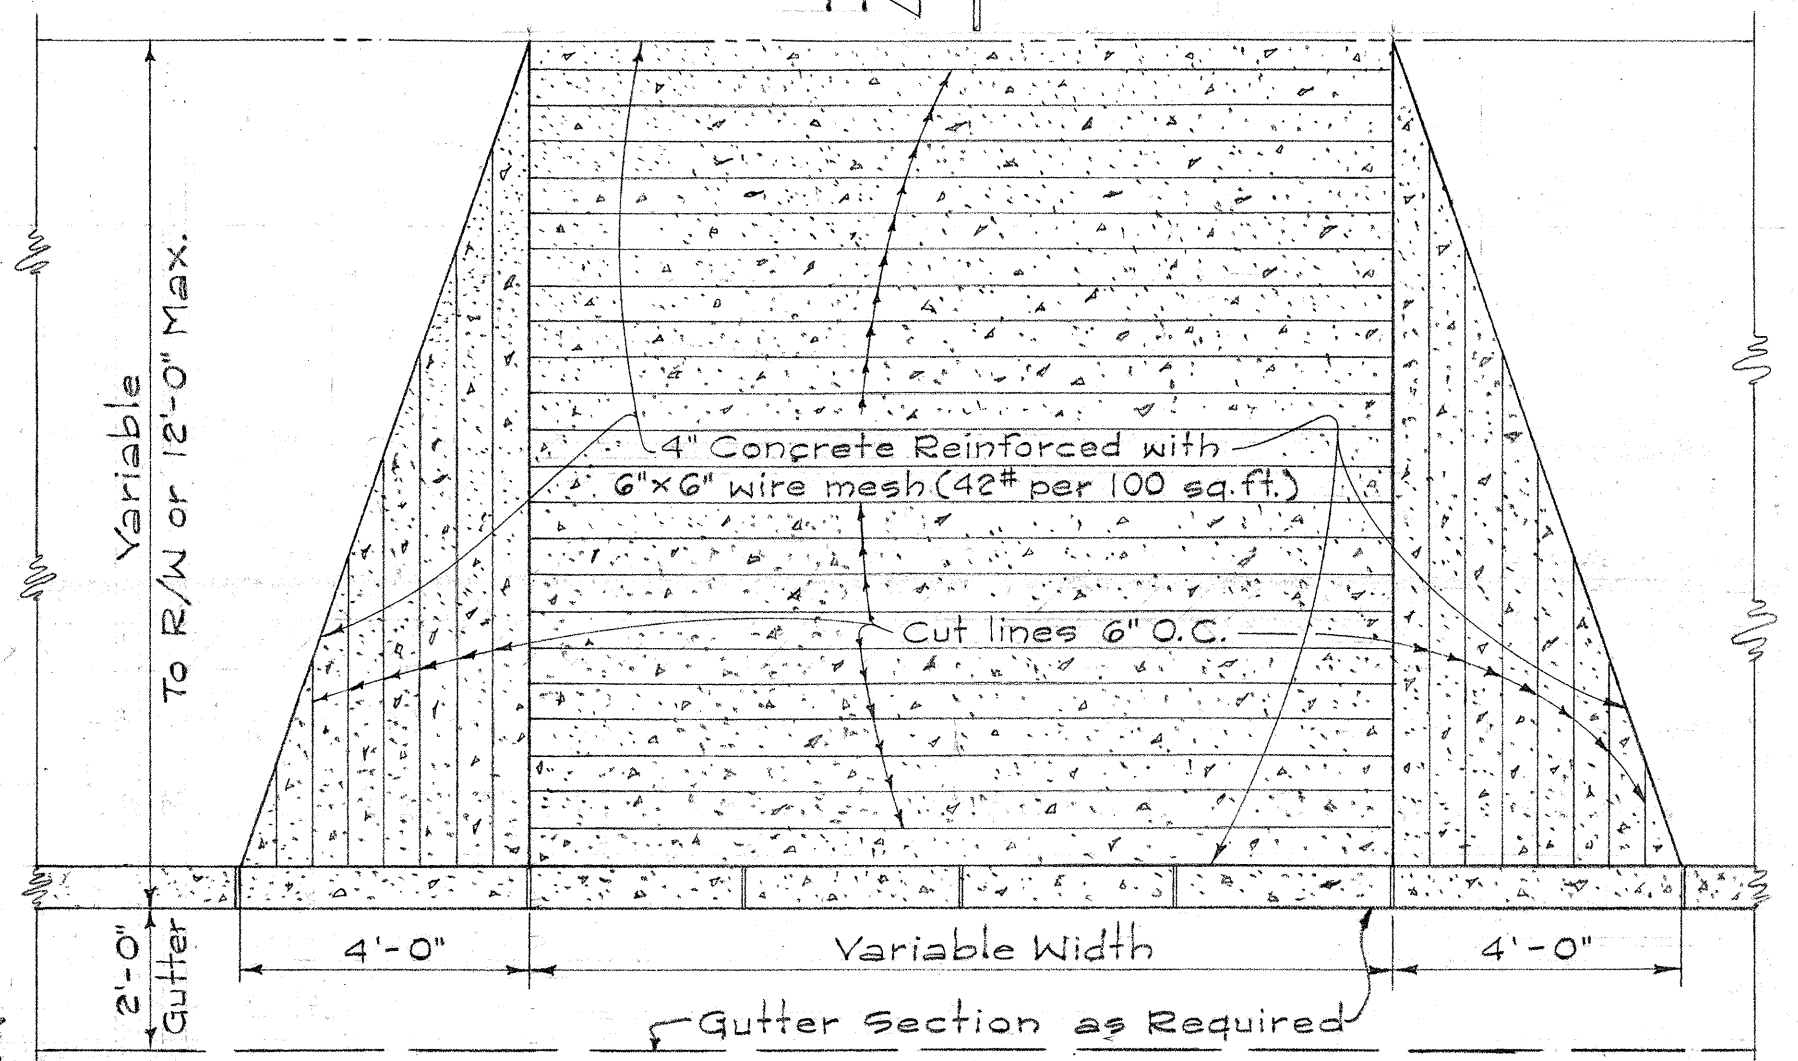

DETAIL OF DROP DRIVEWAYS
Scale: 3/8" = 1'-0"

NOTE:
Precast conc. curb and gutter through drop driveways shall be paid as Type 'D' cast-in place conc. curb or Type 'DG' cast-in place conc. curb and gutter.

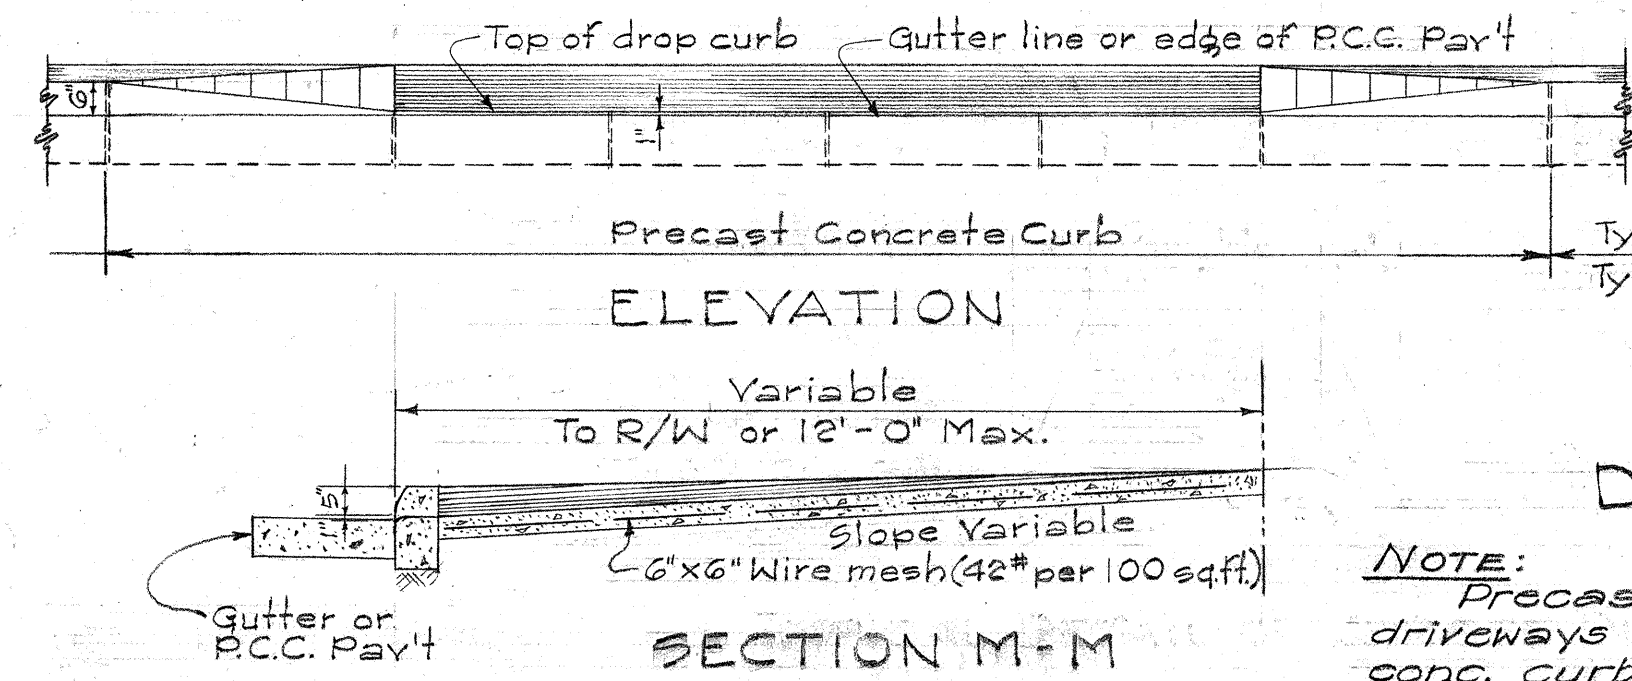

SECTION M-M

GENERAL NOTES

ASPHALT CONCRETE PAVEMENT shall be 2 1/2" thick when fully compacted and shall consist of (1) a 1 1/2" Mix No. II leveling course and (2) a 1" Mix No. V surface course.
PRIME COAT: Slow curing liquid asphalt for prime coat shall be applied to the surface of the base course at the rate of 0.35 gal. per sq. yd. before placing the leveling course.
BASE COURSE shall be 8" thick when fully compacted and shall be laid in two layers of 4" compacted thickness waterbound macadam base course consisting of coarse rock No. 2 (2 1/2" - 3/4") and filler (3/4" - No. 100).
REINFORCED CONCRETE PAVEMENT shall be Class A-1 R.C. Concrete 6 1/2" thick and shall be poured full width with no longitudinal contact joints or expansion joints. Weakened plane joints shall be installed on approximately 30 ft. centers. Reinforcing shall be 6"x6"-#4 wire mesh weighing at least 40 pound per 100 sq. ft.
CURB AND GUTTER: For location of types of curbs and gutters, see Plan and Profile.
SELECT BORROW SUBBASE COURSE shall be 12" thick when fully compacted and shall be laid in two layers.
REINFORCED CONCRETE DRIVEWAY shall be Class A-1 Portland Cement Concrete 4" thick and shall be poured full width with no longitudinal contact joints or expansion joints. Reinforcing shall be 6"x6"-#4 wire mesh.

TERRITORIAL HIGHWAY DEPARTMENT
TERRITORY OF HAWAII
TYPICAL SECTION
NUUANU AVENUE
PROJ. NO. US 0610(2)
Scale: As Noted Jan. 1956

DATE	
SURVEY PLOTTED BY	
DESIGNED BY	
DRAWN BY	
CHECKED BY	
QUANTITIES CHECKED BY	
NOTE BOOK NO.	