

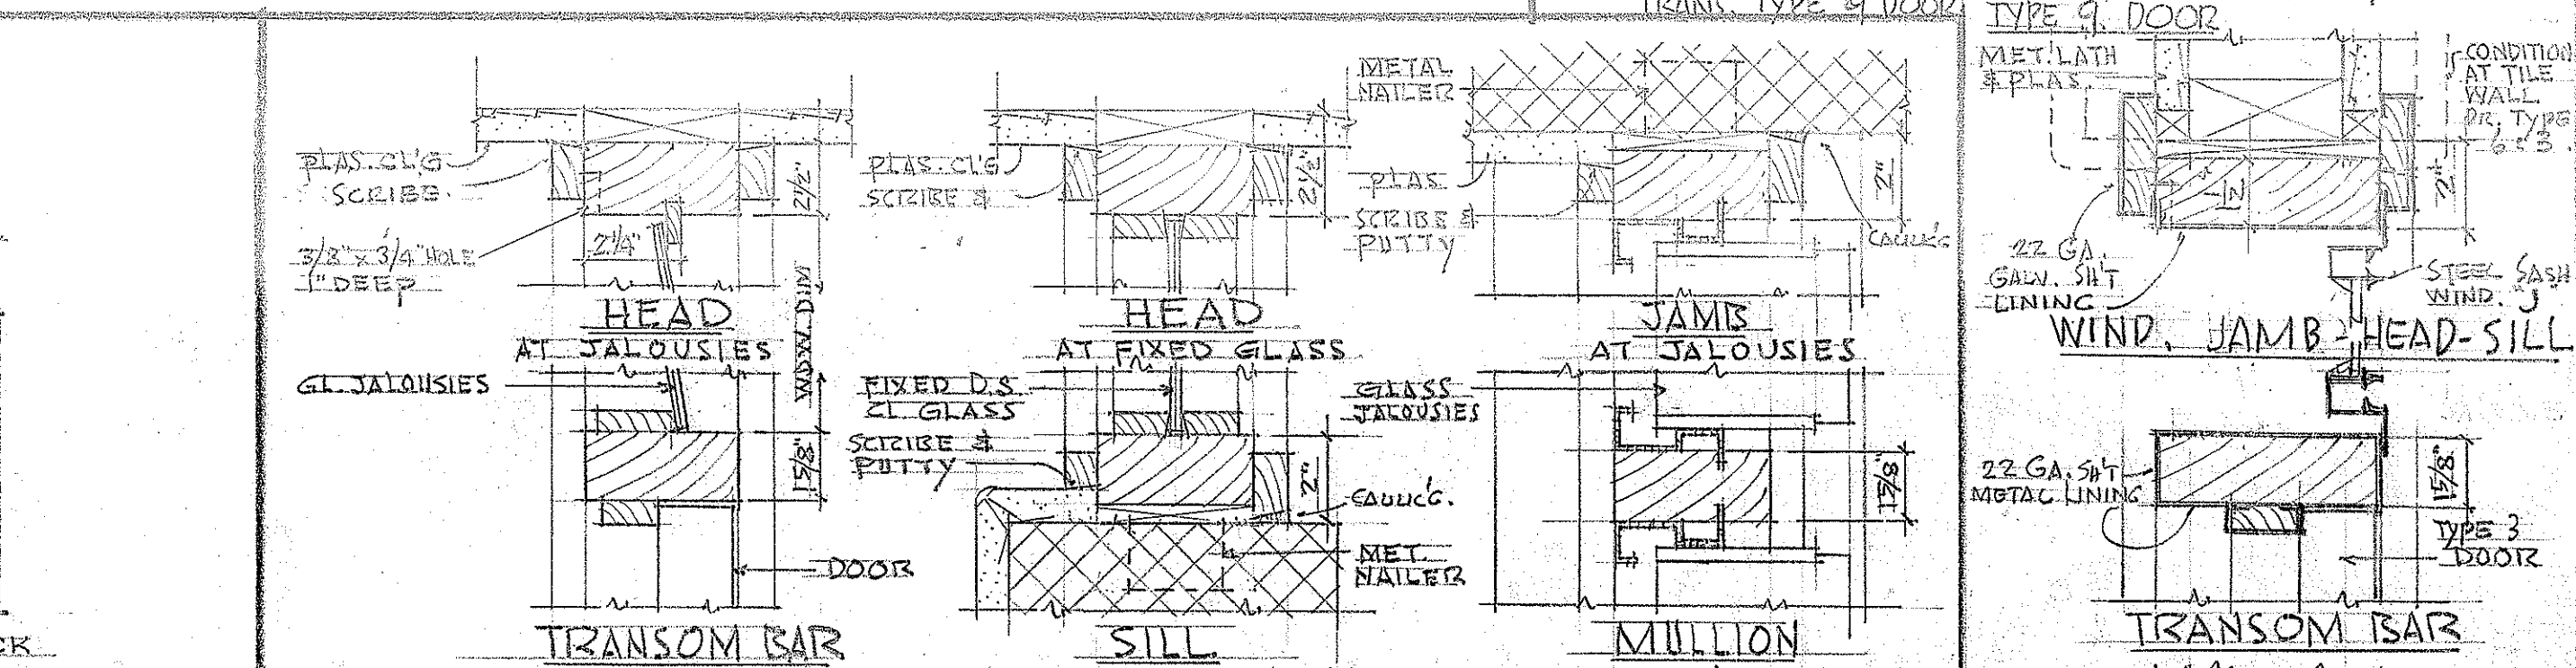
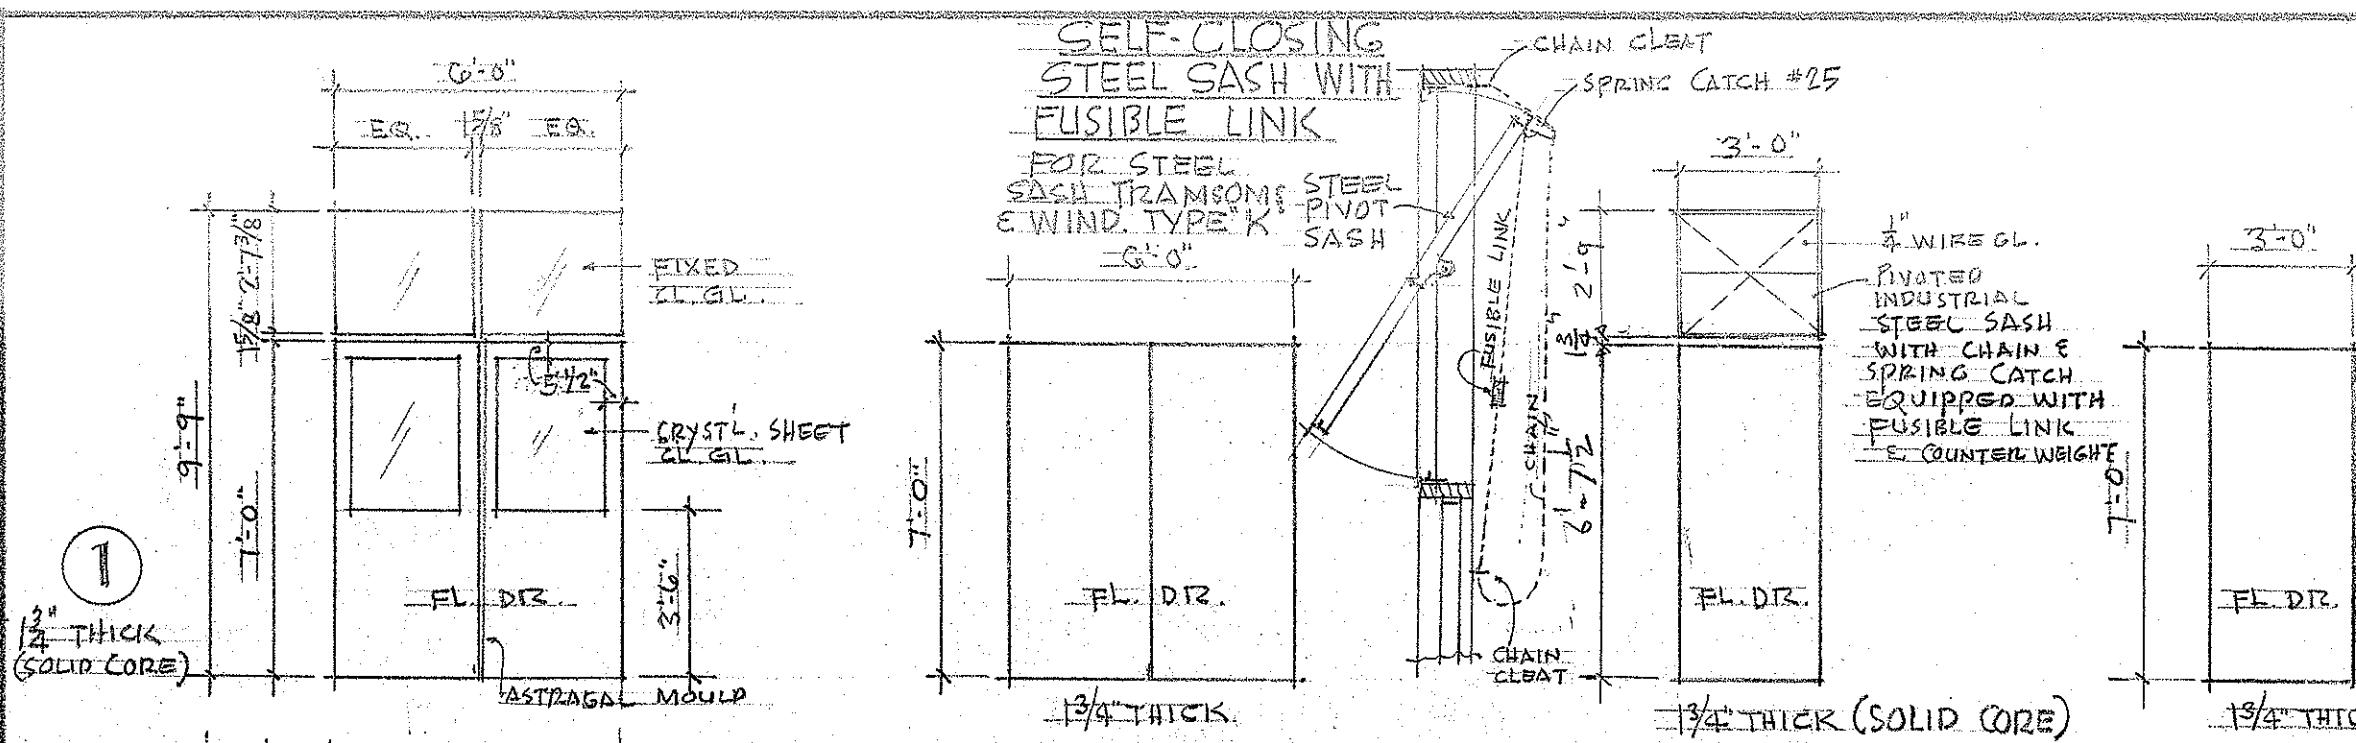
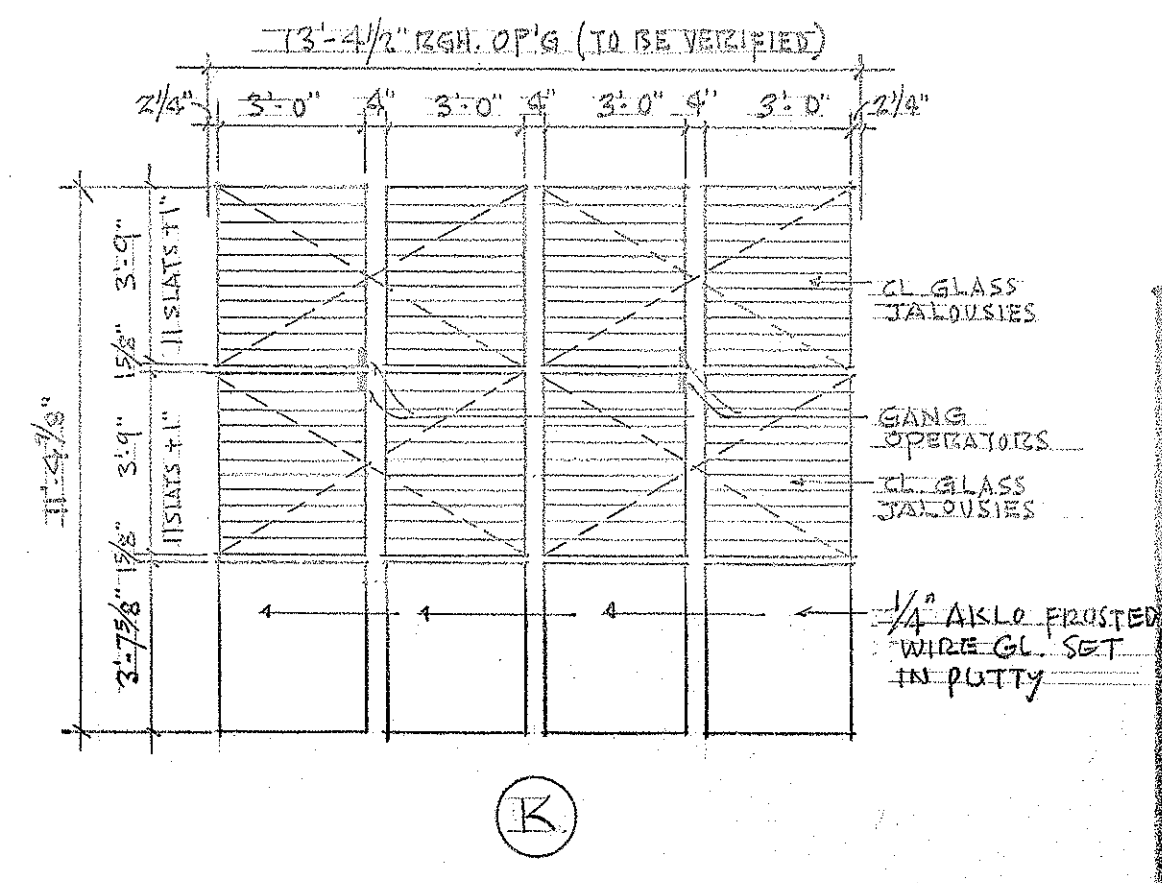
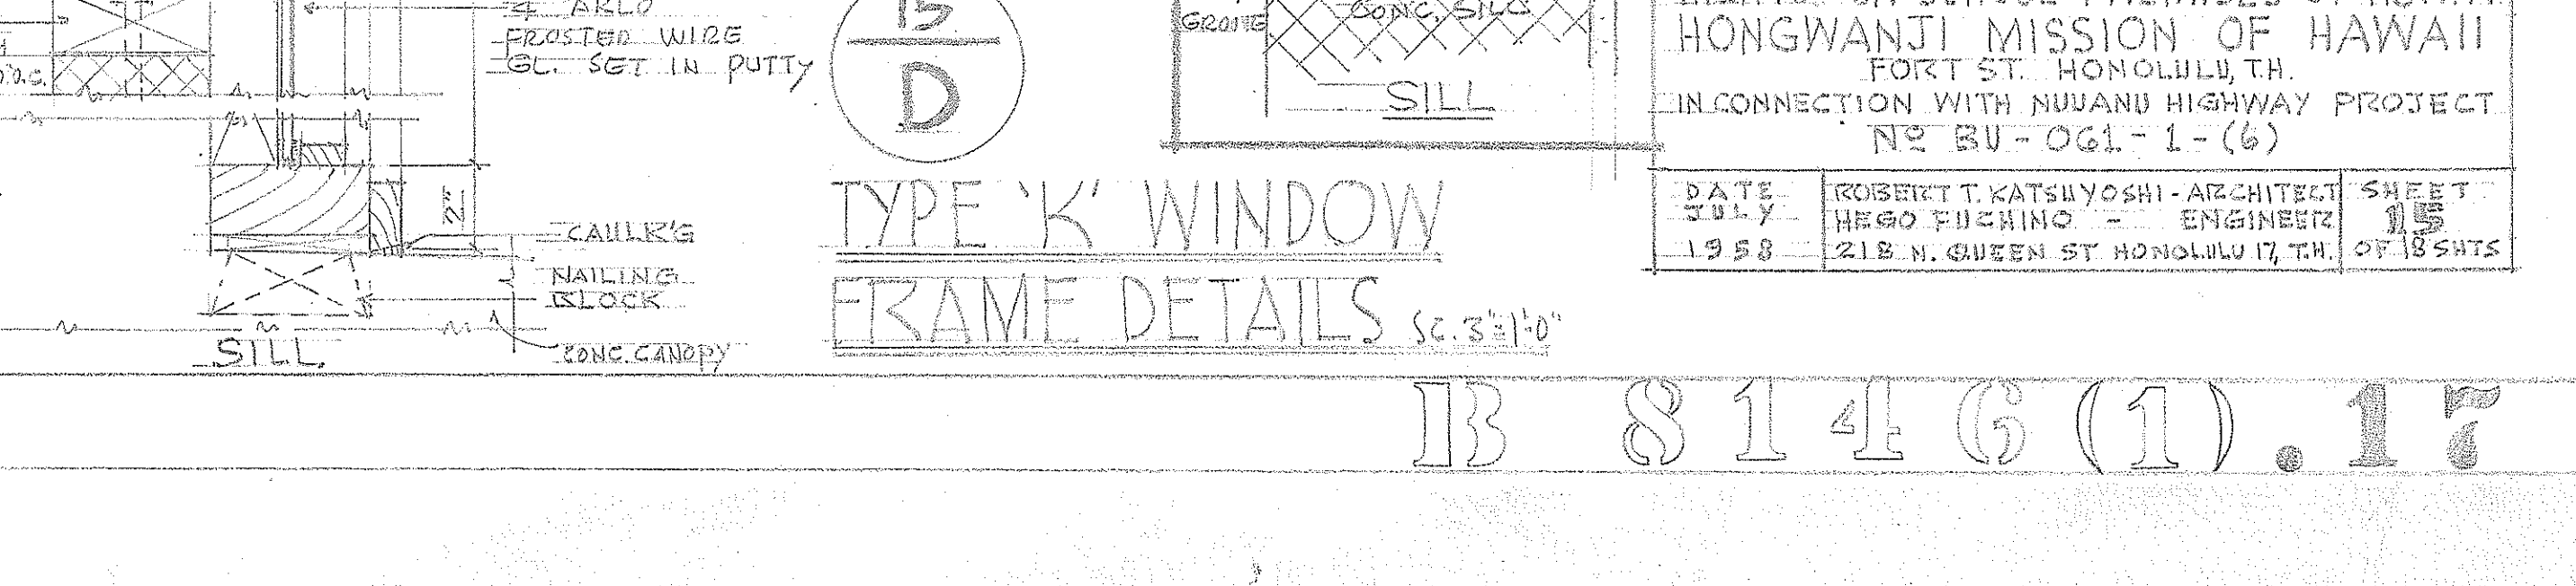
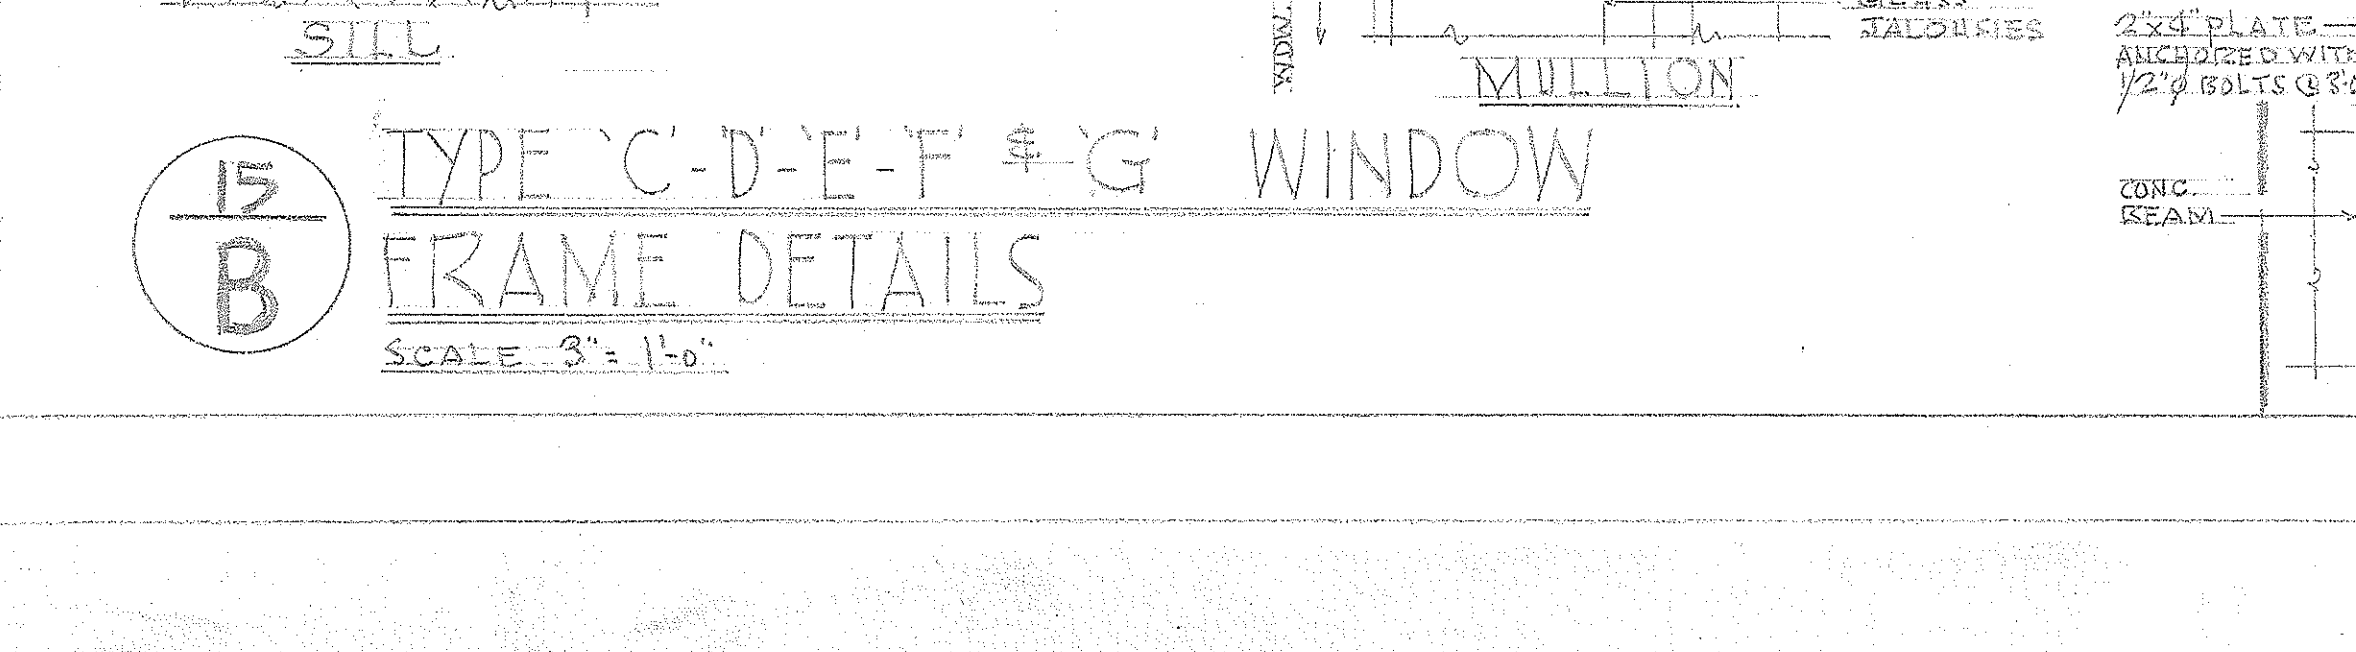
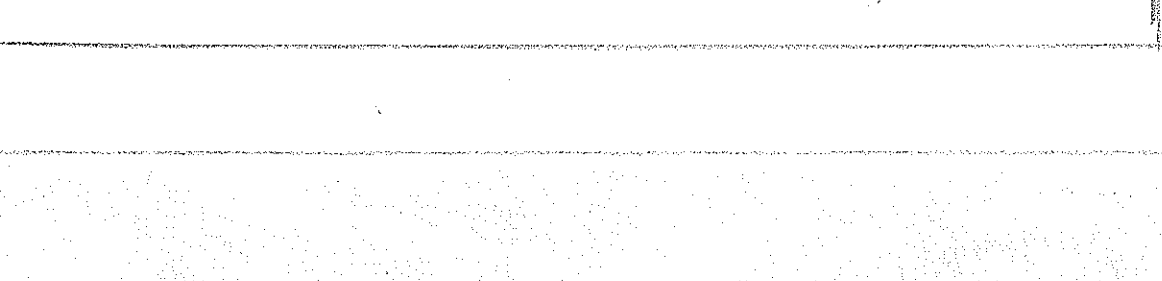
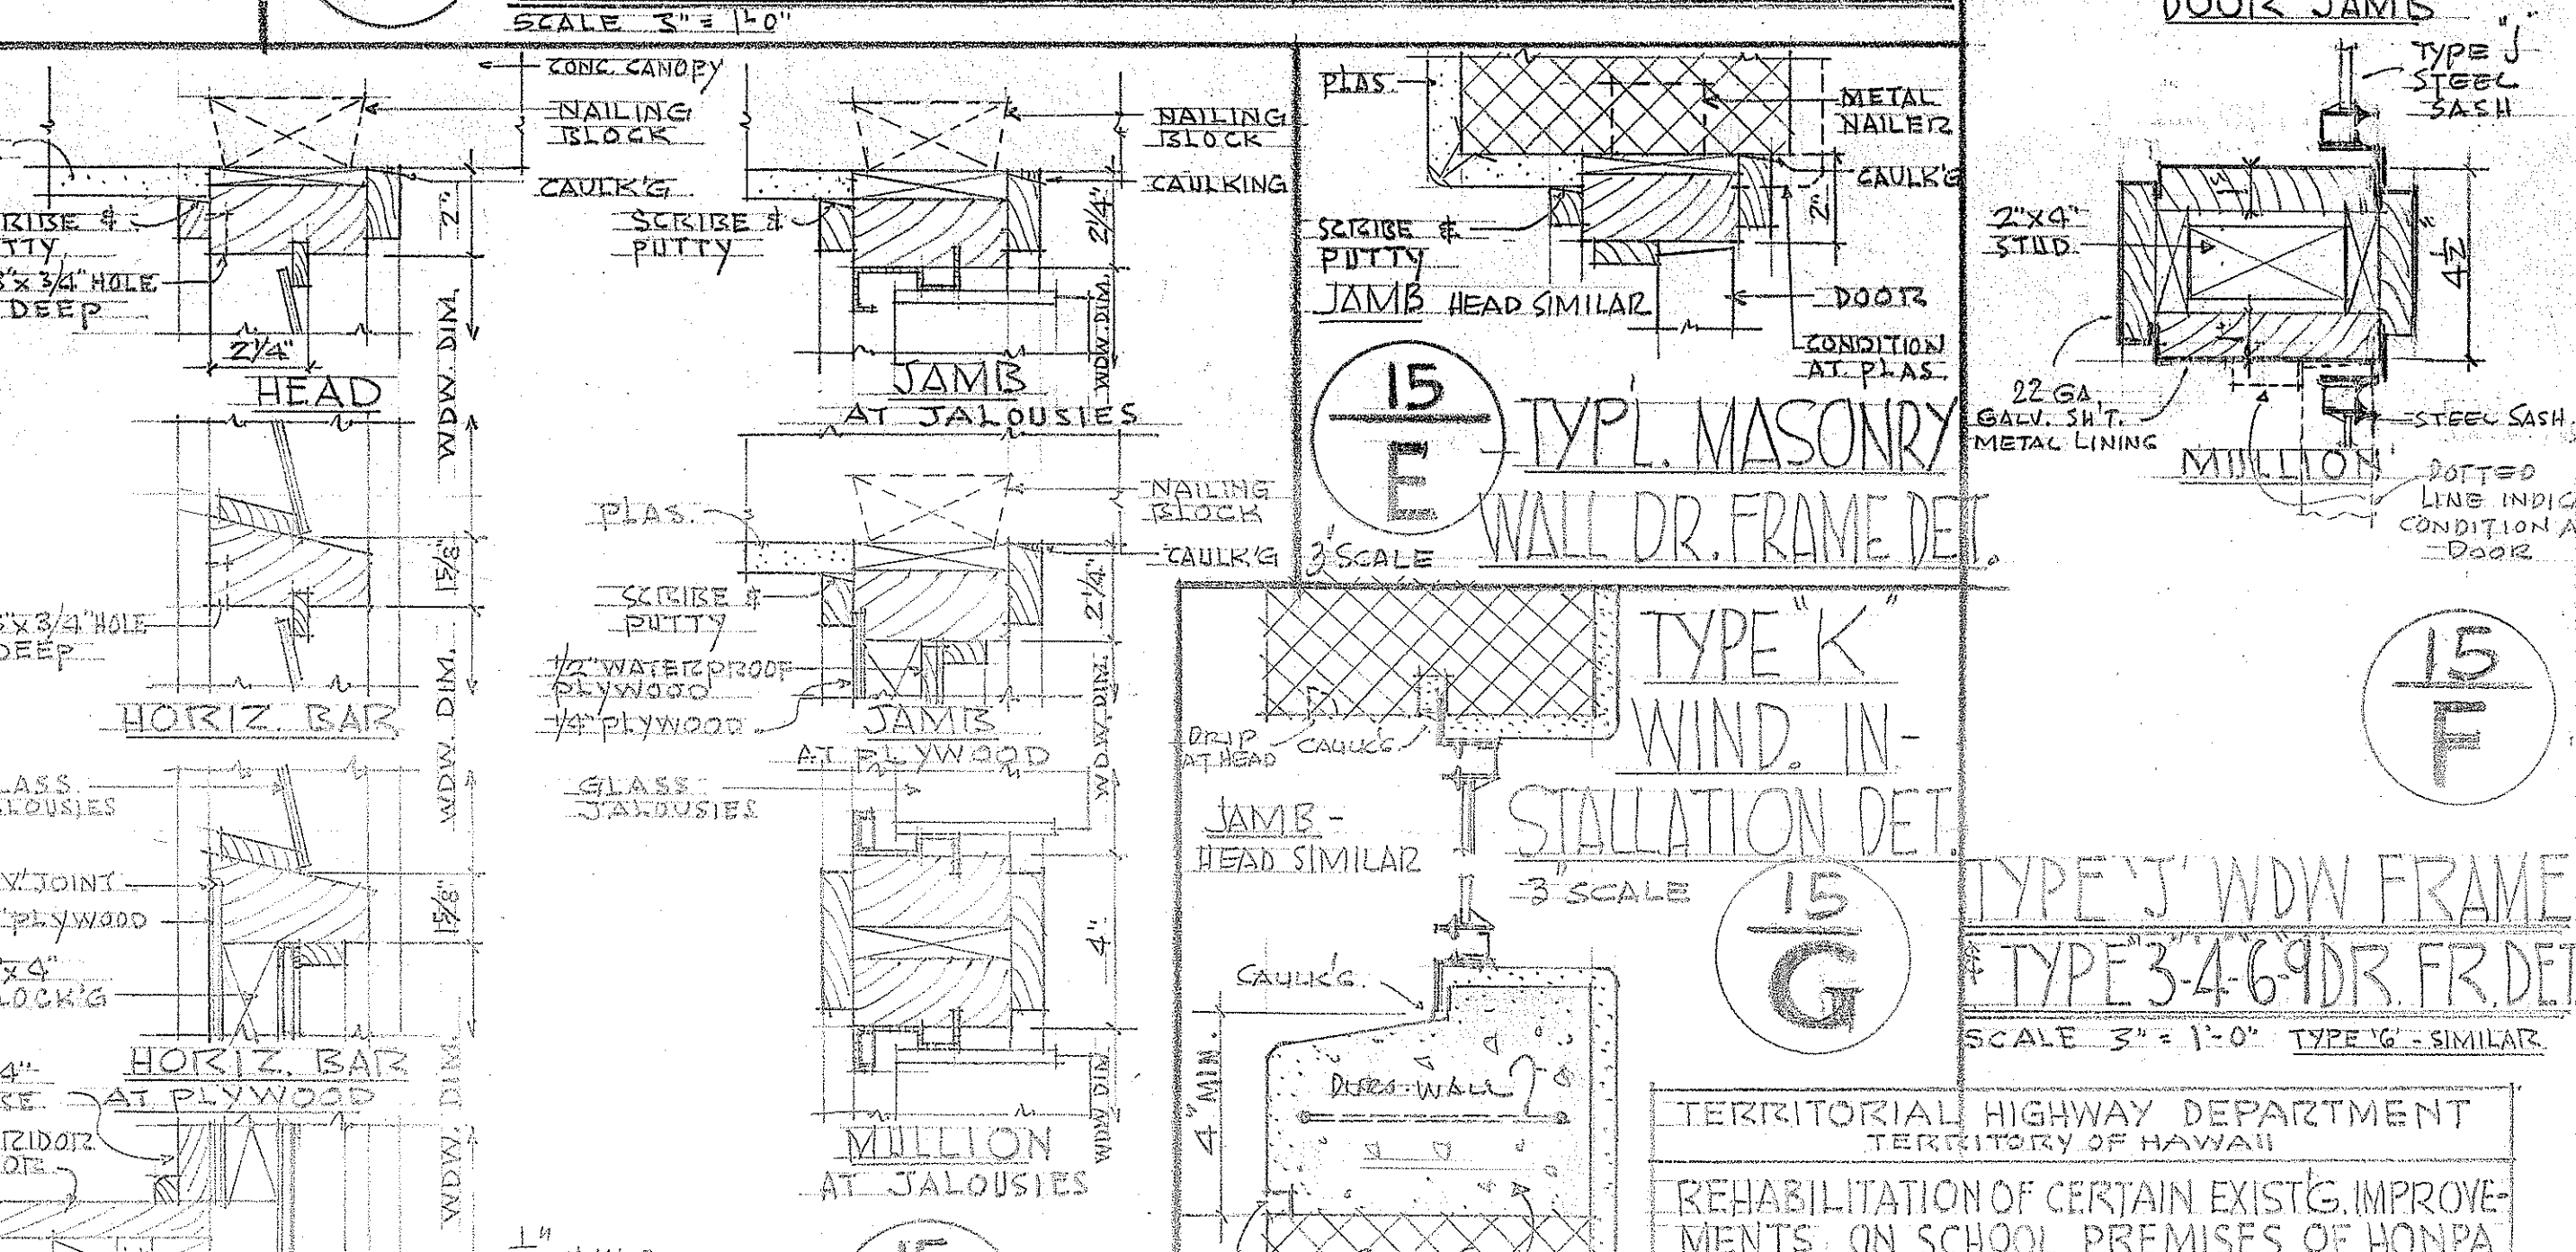
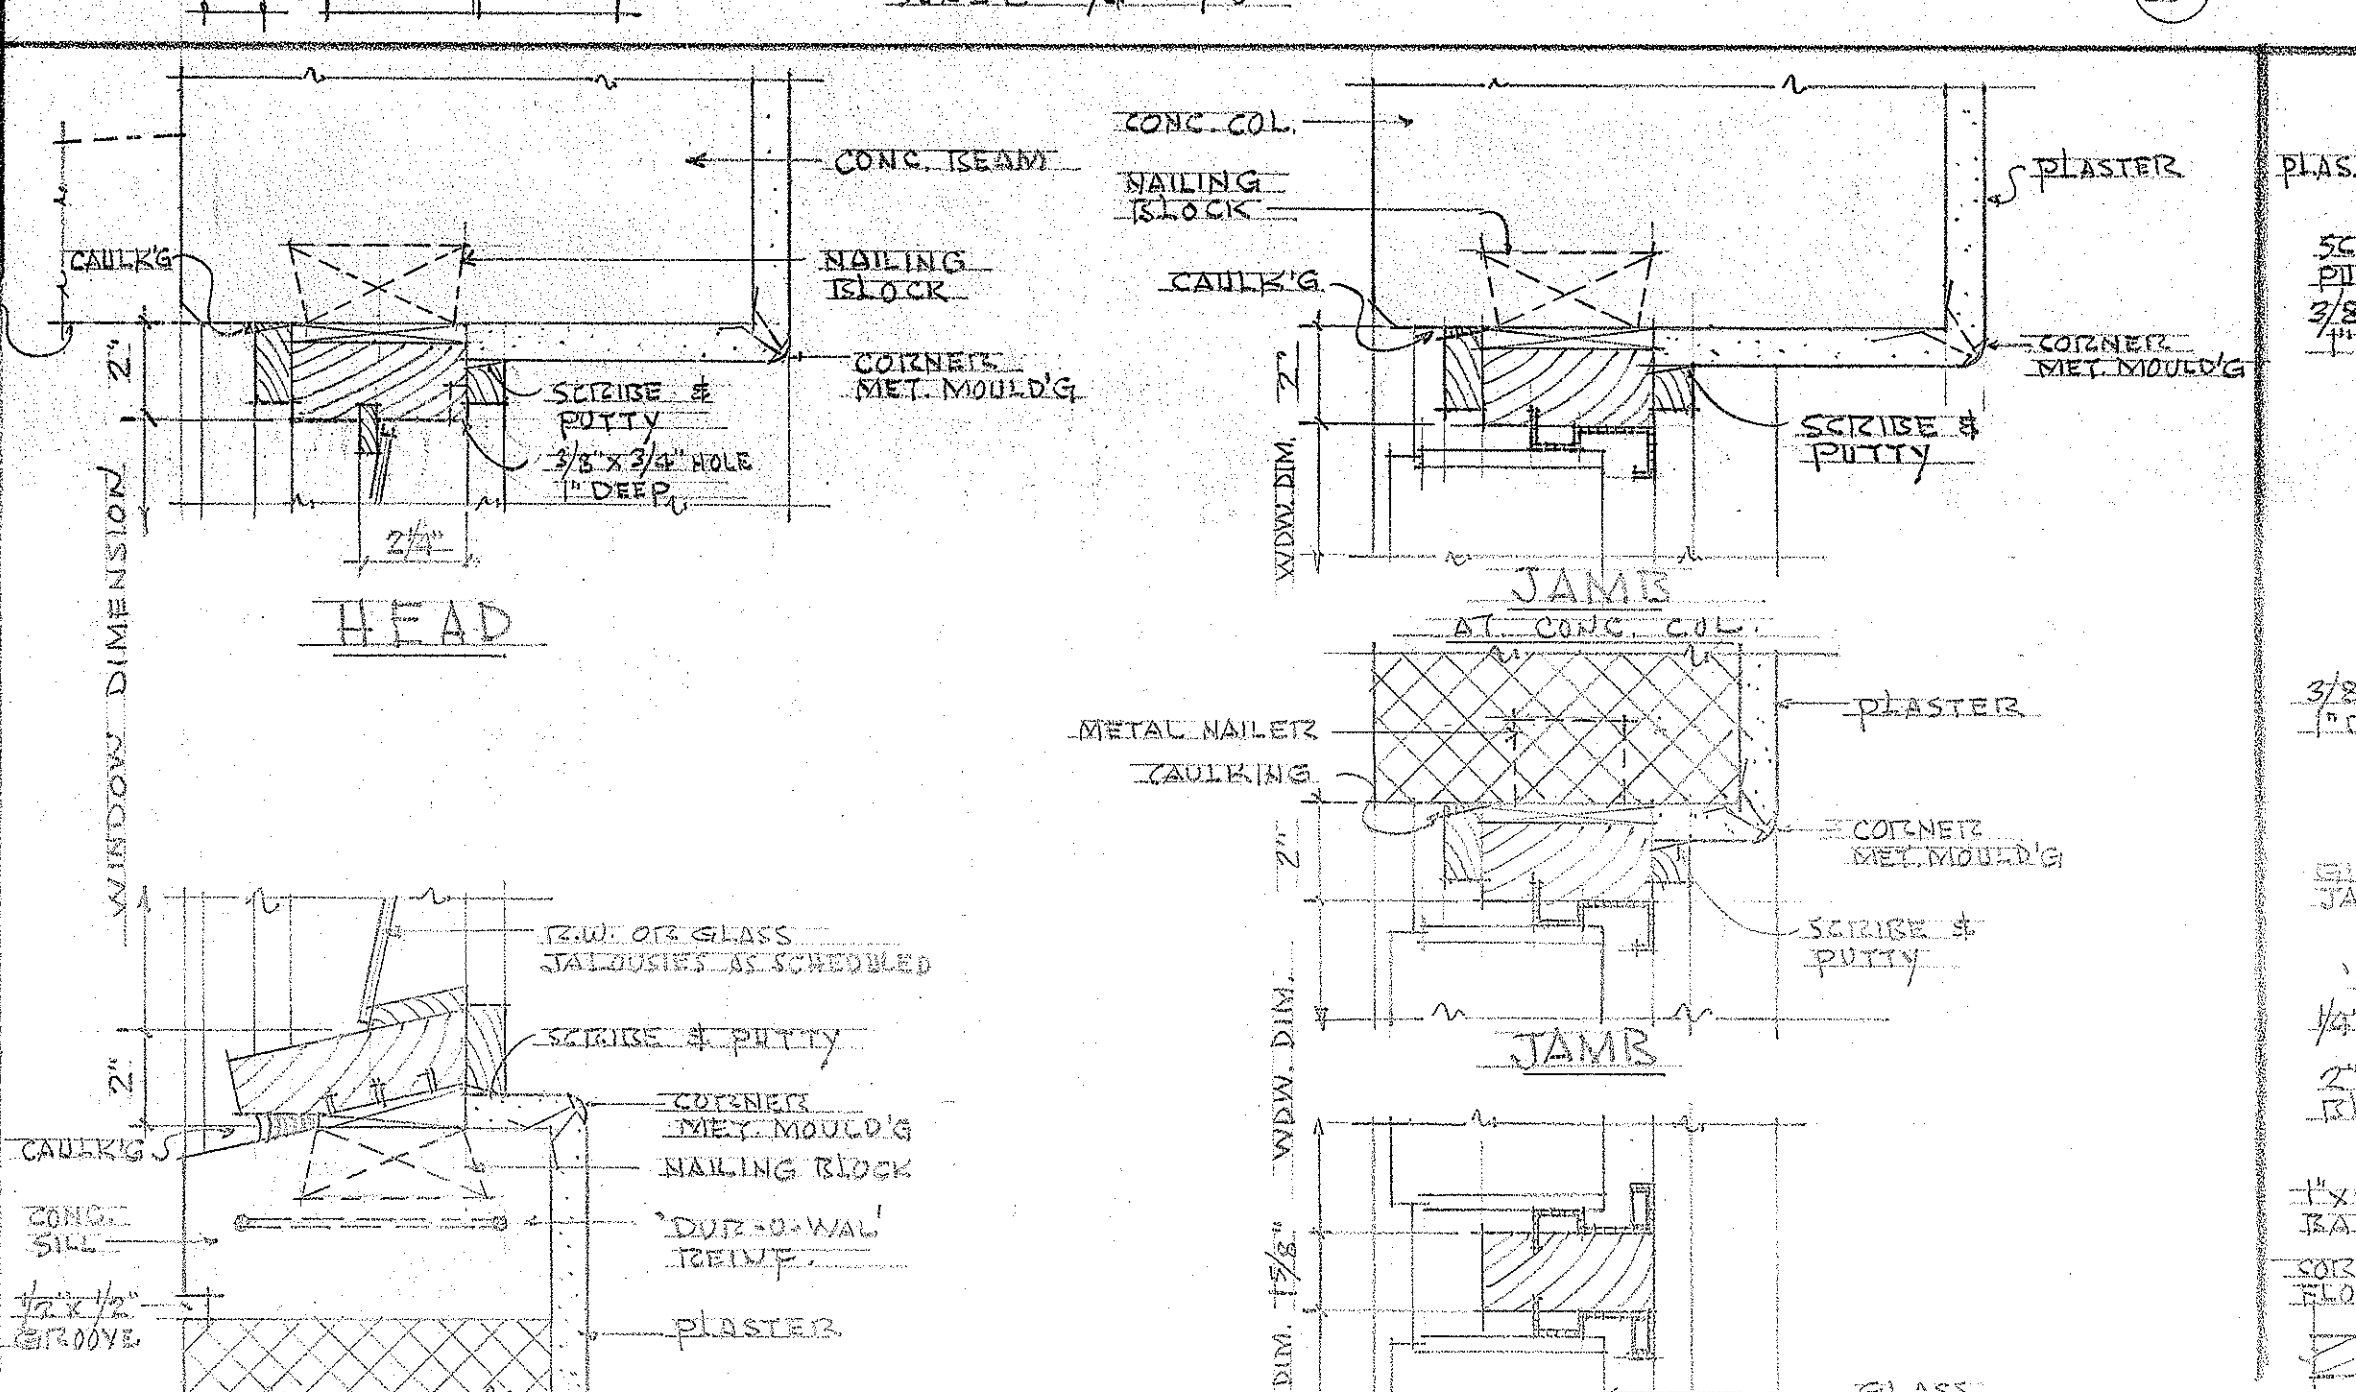
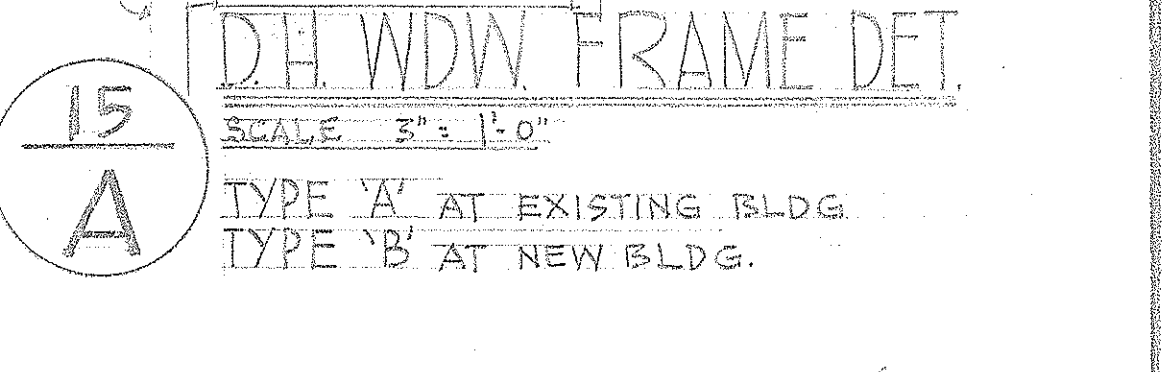
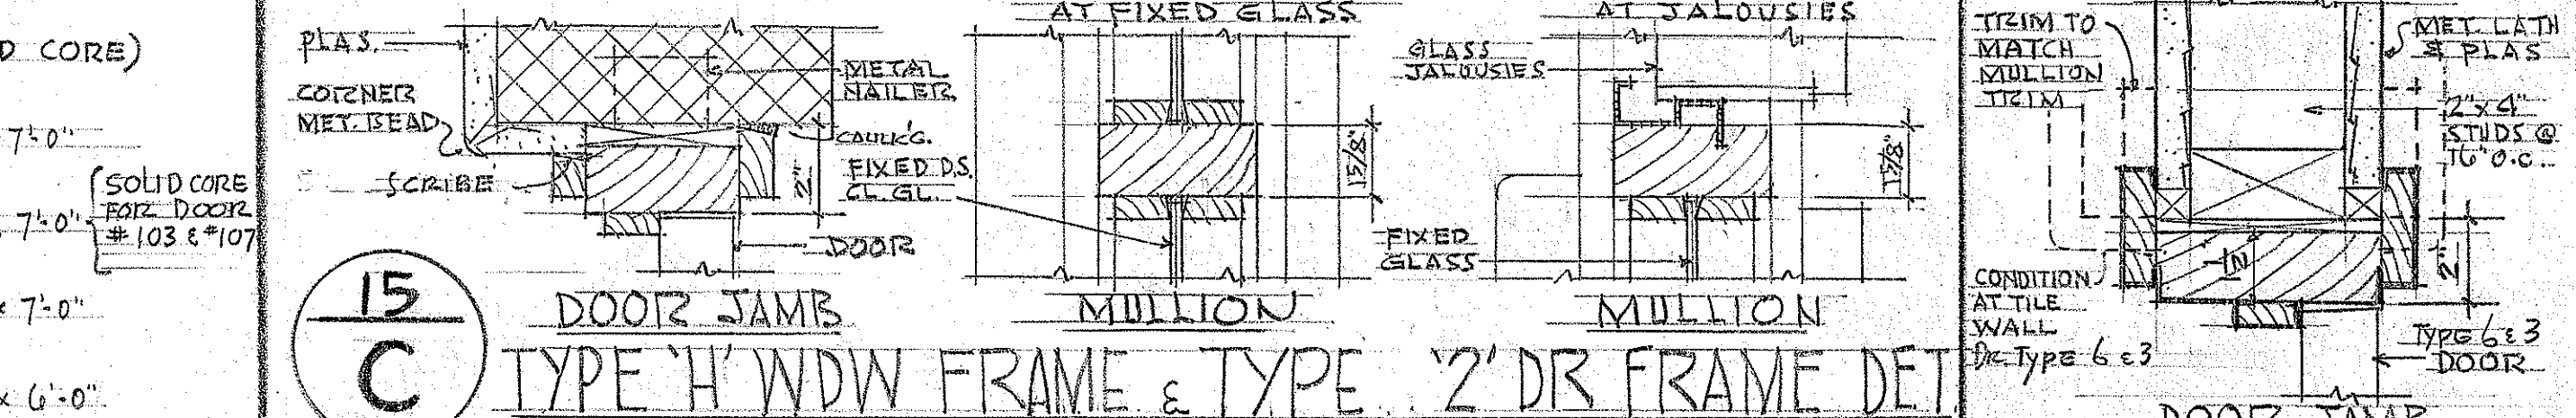


WINDOW SCHEDULE SCALE 1/4" = 1'-0" NOTE: ALL GLASS JALOUSIE SLATS SHALL BE 7/32" THICK.

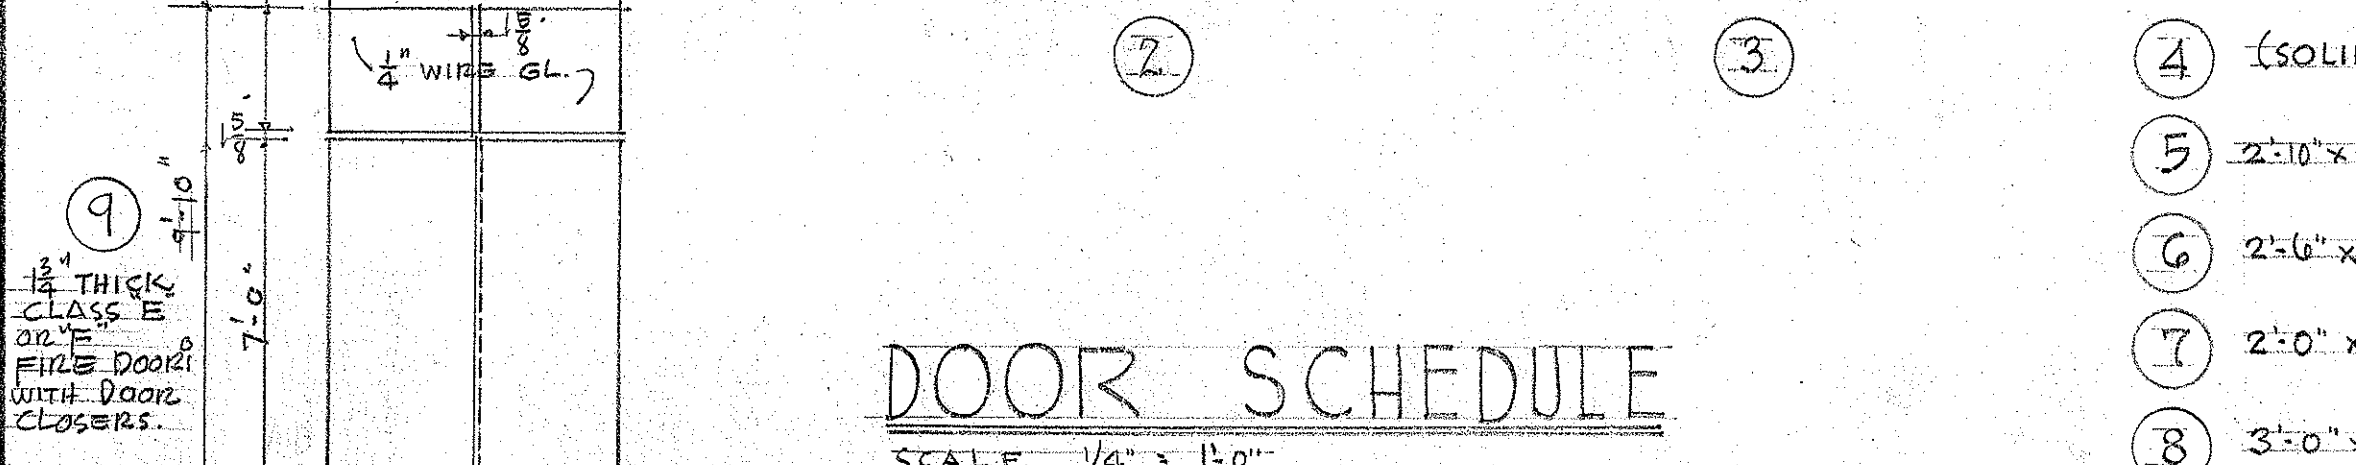

DOOR SCHEDULE SCALE 1/4" = 1'-0"

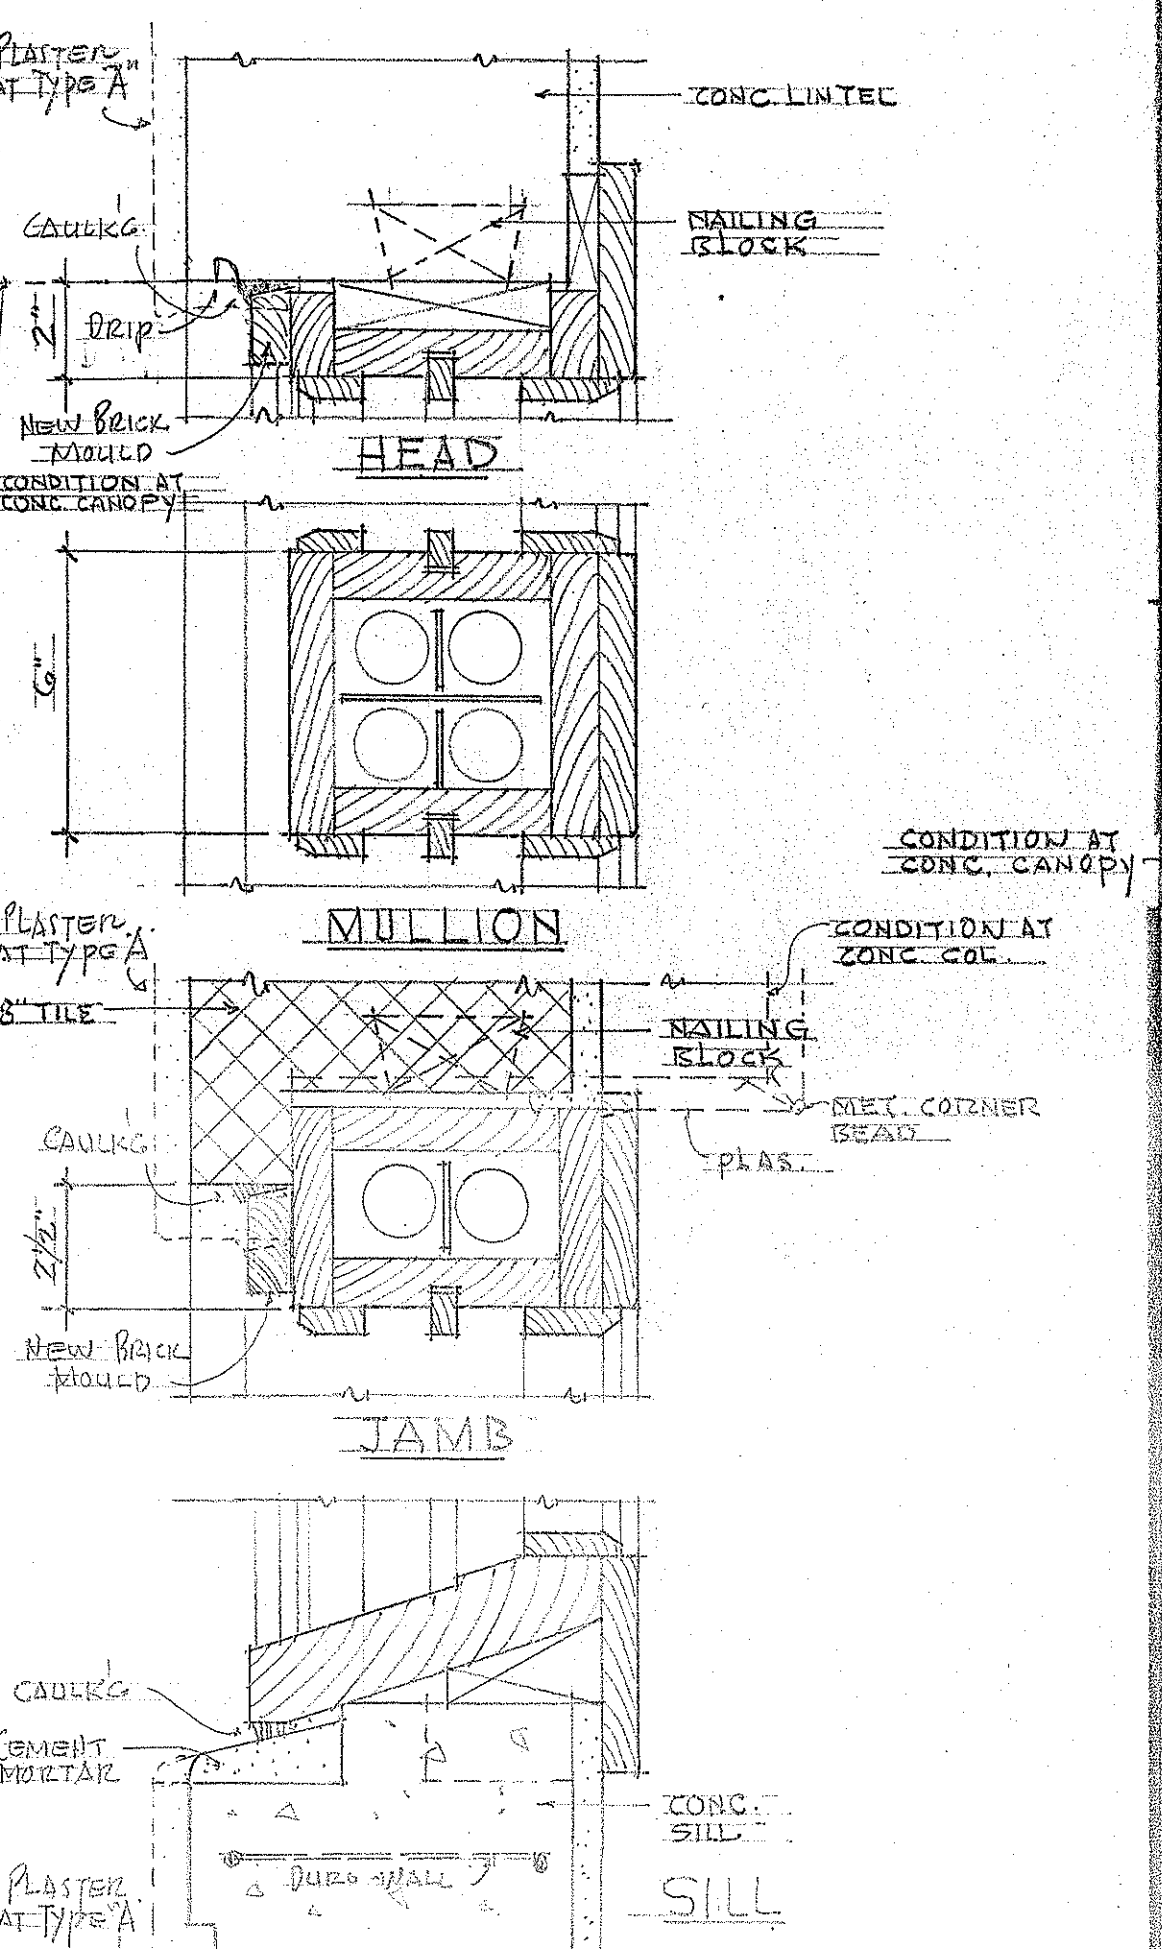

TERRITORIAL HIGHWAY DEPARTMENT
TERRITORY OF HAWAII

REHABILITATION OF CERTAIN EXIST'G IMPROVEMENTS ON SCHOOL PREMISES OF HONPA HONGWANJI MISSION OF HAWAII
PORT ST. HONOLULU, TH.

IN CONNECTION WITH NUUANU HIGHWAY PROJECT
NE BU - OGI - 1 - (6)

DATE: JULY 1958
DESIGNED BY: ROBERT T. KATSUYOSHI - ARCHITECT
ENGINEER: HIRSHO FUCHINO
218 N. QUEEN ST. HONOLULU 17, TH.

SHEET 15 OF 18 SHEETS