

INDEX TO DRAWINGS	
SHEET NO.	DESCRIPTION
1	TITLE SHEET
2	STANDARD PLANS SUMMARY
3	GENERAL NOTES
4	TYPICAL SECTION
5 - 10	ROADWAY PLANS
11 - 12	WATER POLLUTION & EROSION CONTROL NOTES
13	PAVEMENT MARKING LEGEND, DETAILS, & NOTES
14 - 19	PAVEMENT MARKING & STRIPING PLAN
20 - 21	TRAFFIC SIGNAL LEGEND & NOTES
22 - 25	TRAFFIC SIGNAL PLANS & DETAILS
26	LOOP DETECTOR DETAILS

STATE OF HAWAII

DEPARTMENT OF TRANSPORTATION

HIGHWAYS DIVISION

HONOLULU, HAWAII

PLANS FOR

KALANIANA'OLE HIGHWAY

PAVEMENT PREVENTIVE MAINTENANCE

Castle Junction to Castle Hospital

Project No. 61C-01-05M

DISTRICT OF KOOLAUPOKO

ISLAND OF OAHU

PROJECT LIMITS

DESIGNED BY

HWY- D

MANAGED BY


HWY- DD

PHONE

587-7570

DATE


SEPT. 2004

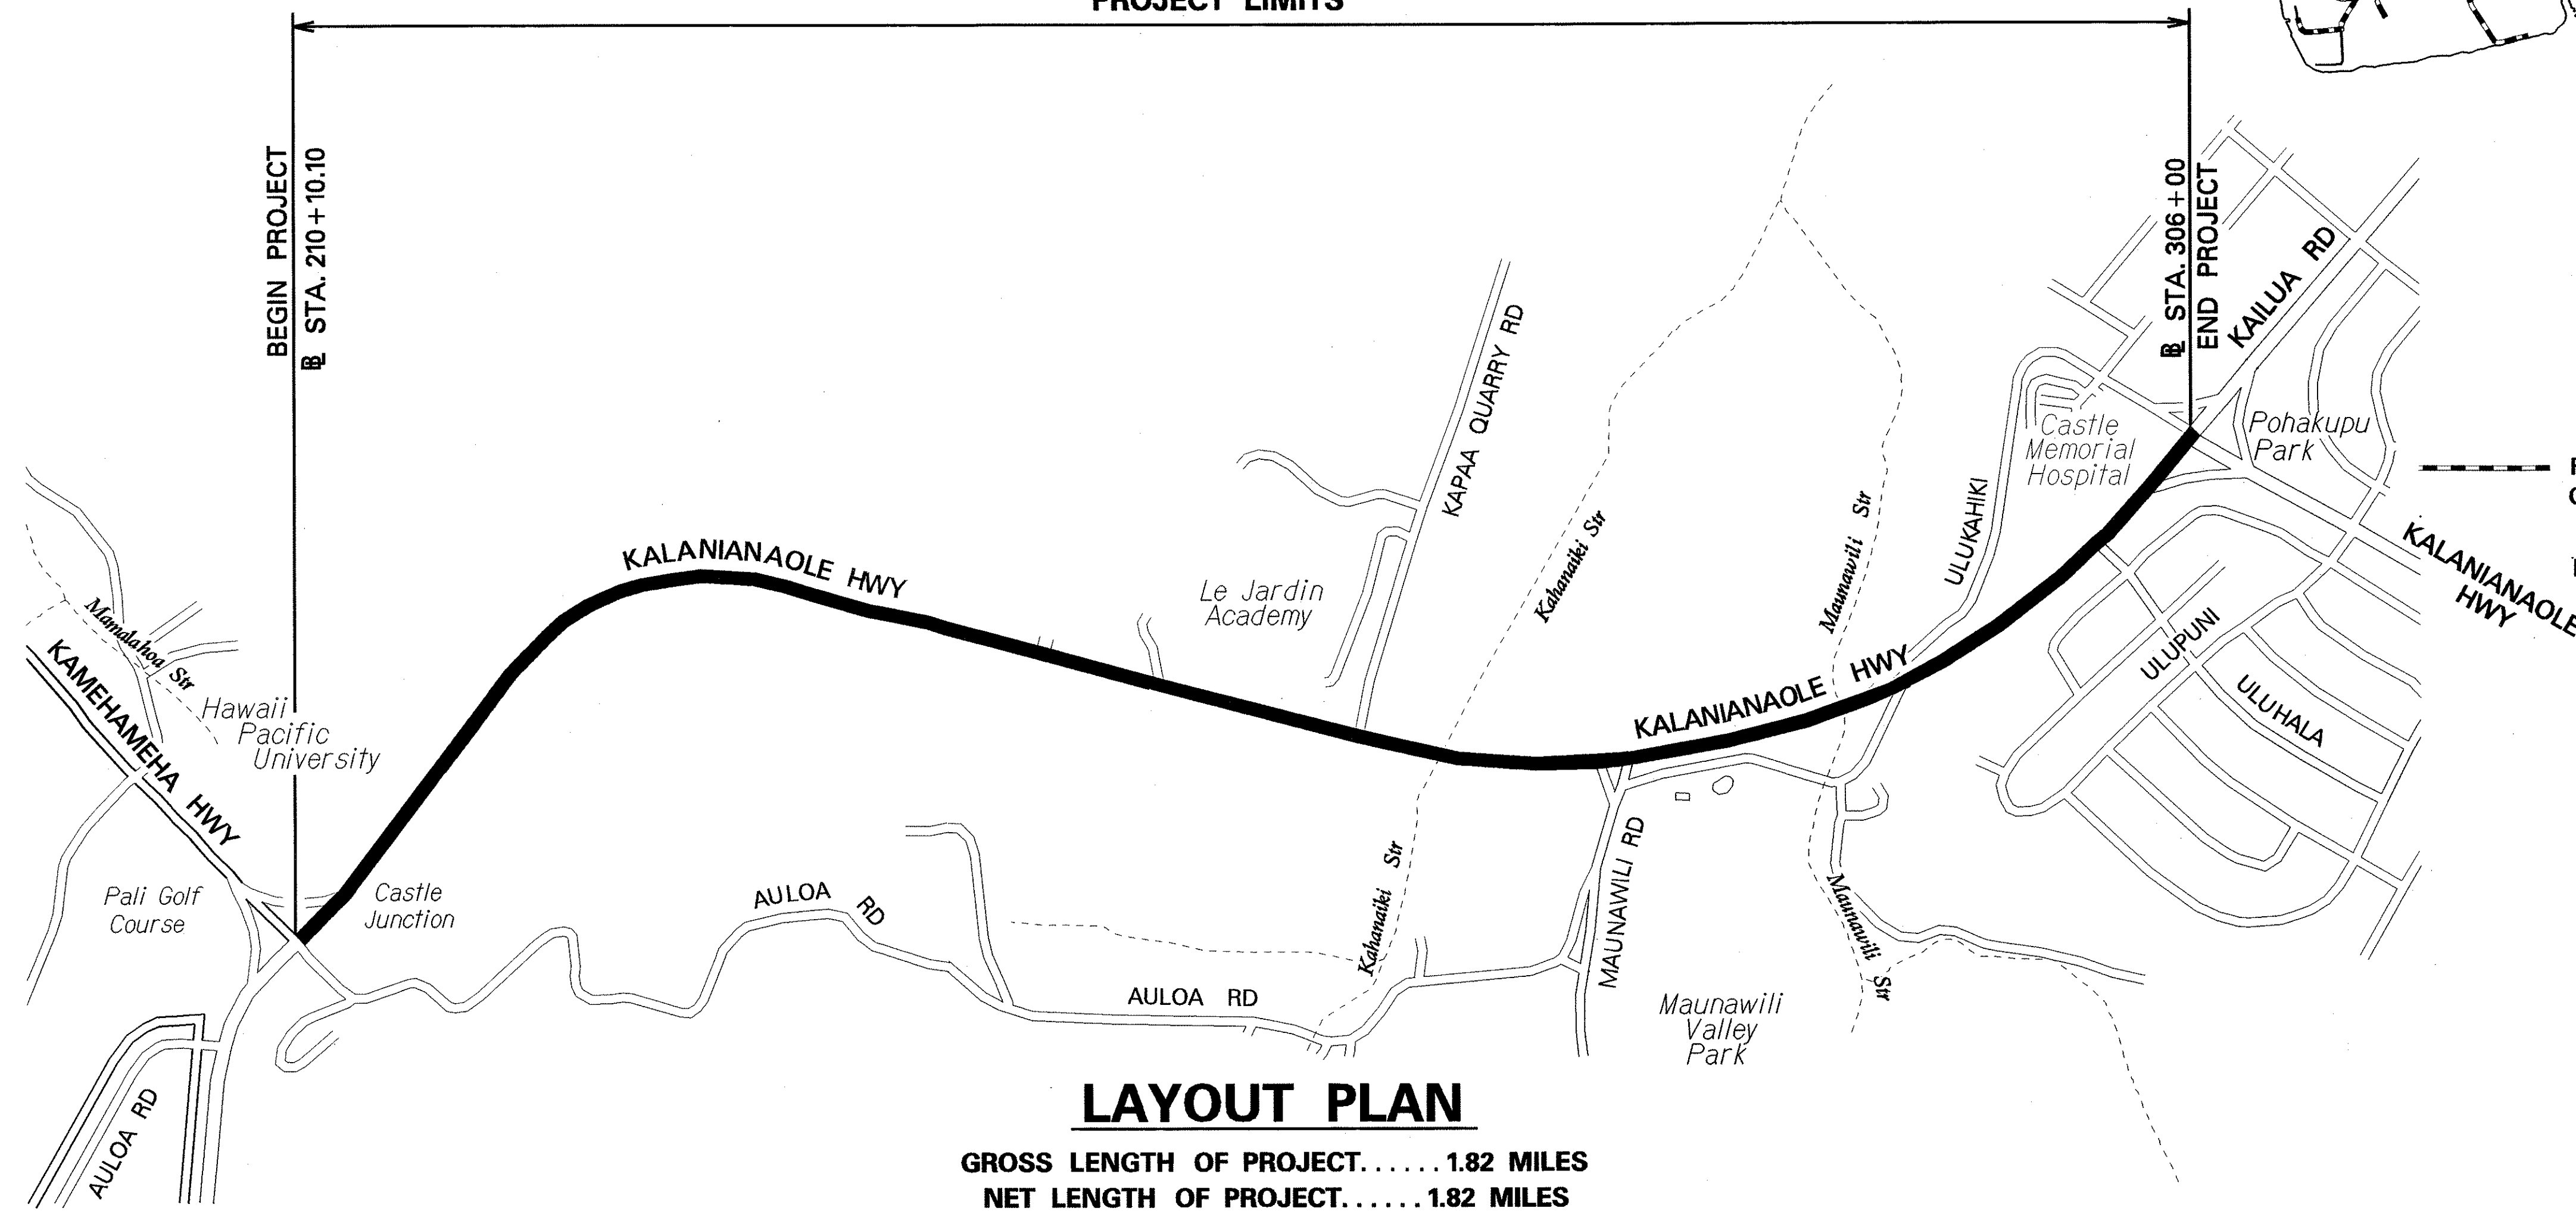



LAYOUT PLAN

GROSS LENGTH OF PROJECT.....1.82 MILES

NET LENGTH OF PROJECT.....1.82 MILES

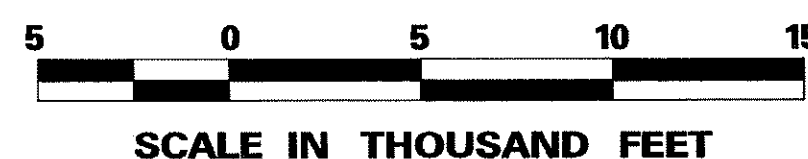

FED. ROAD DIST. NO.	STATE	PROJ. NO.	FISCAL YEAR	SHEET NO.	TOTAL SHEETS
HAWAII	HAW.	61C-01-05M	2005	1	26

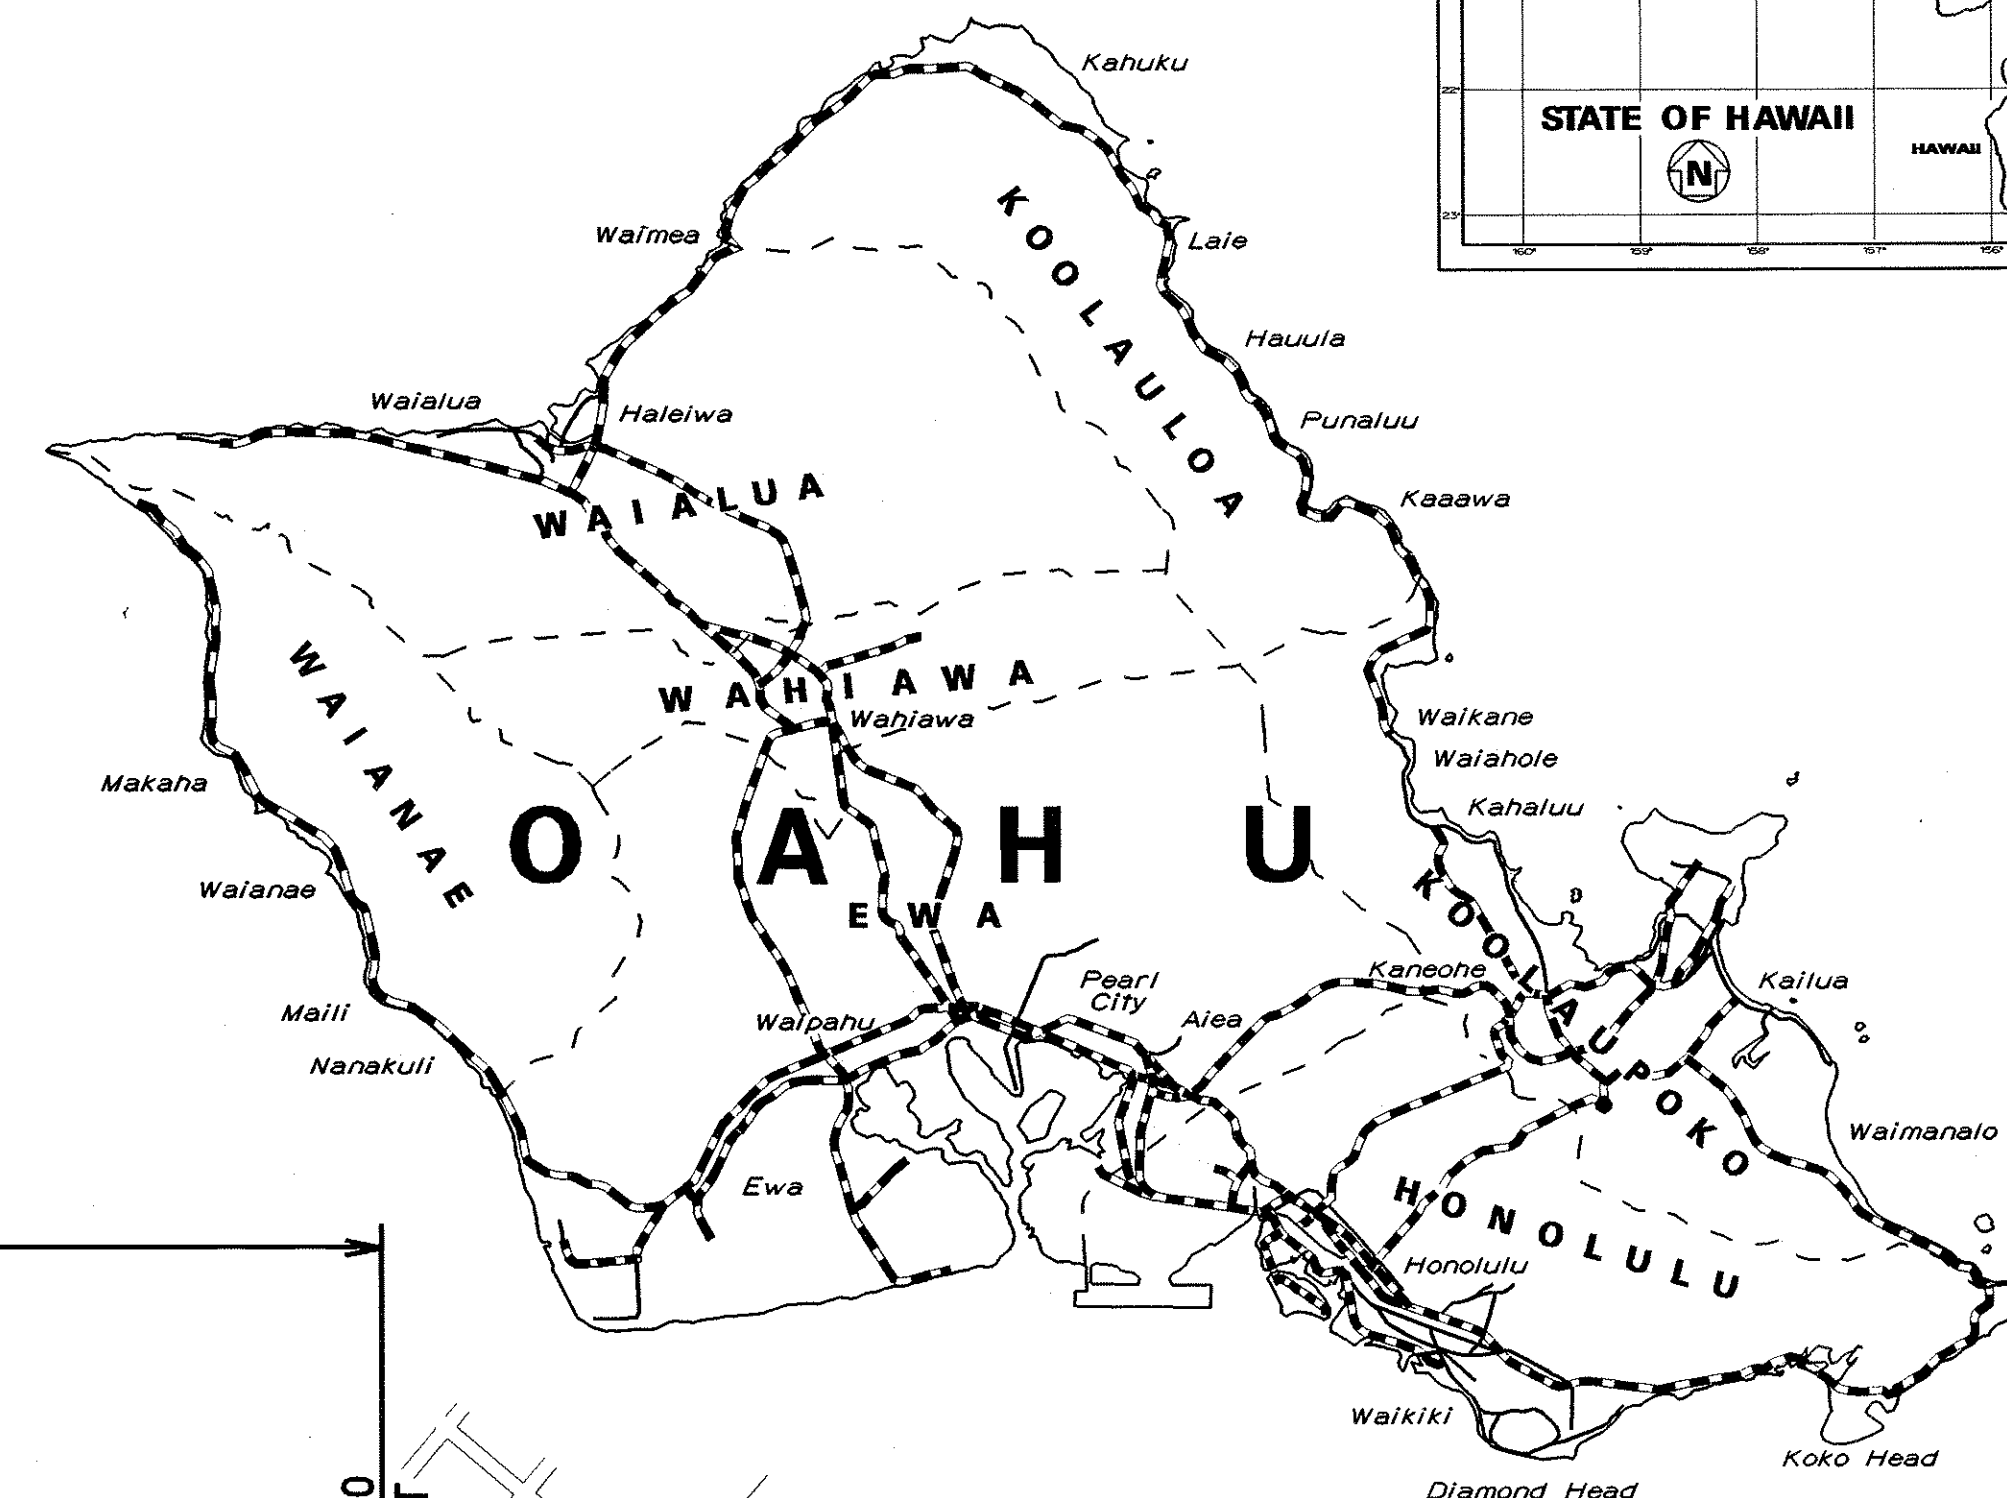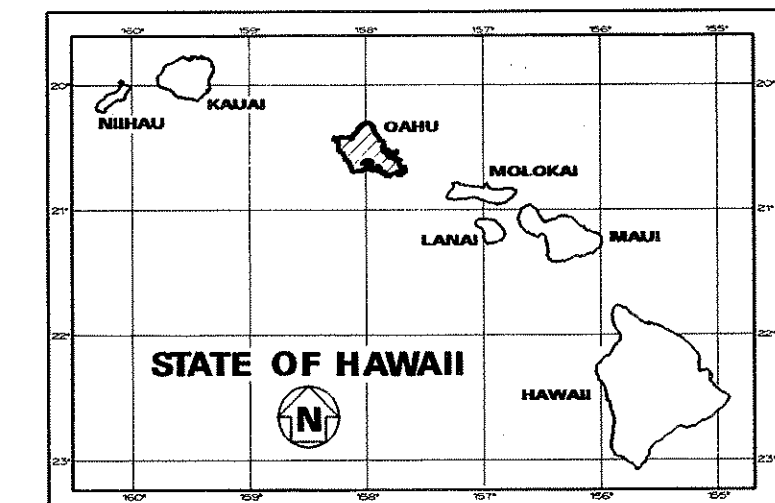

SCALE IN MILES

FEDERAL AID PROJECTS PREVIOUSLY CONSTRUCTED OR UNDER CONSTRUCTION

MILE POST 7.68 TO MILE POST 9.50

DEPARTMENT OF TRANSPORTATION STATE OF HAWAII	
APPROVED:	
<i>[Signature]</i> DIR. OF TRANSPORTATION	1-19-05 DATE