

INDEX TO DRAWINGS	
SHEET NO.	DESCRIPTION
1	TITLE SHEET
2	STANDARD PLANS SUMMARY
3	GENERAL NOTES & LEGEND
4 - 5	UTILITY NOTES
6 - 7	WATER POLLUTION & EROSION CONTROL NOTES
8 - 9	TYPICAL SECTIONS
10 - 18	ROADWAY PLANS
19 - 21	ROADWAY DETAILS
22	PAVEMENT MARKING LEGEND, DETAILS & NOTES
23 - 28	PAVEMENT MARKINGS & SIGNING PLANS
29	TRAFFIC SUMMARIES
30	MISCELLANEOUS DETAILS
31	LOOP DETECTOR DETAILS
32	PULLBOX & COVER DETAILS
33 - 35	CROSS SECTIONS

STATE OF HAWAII

DEPARTMENT OF TRANSPORTATION

HIGHWAYS DIVISION

HONOLULU, HAWAII

PLANS FOR

PALI HIGHWAY

SAFETY IMPROVEMENTS





SCHOOL STREET TO WAOKANAKA STREET

PROJECT NO. 61A-01-01

DISTRICT OF HONOLULU

ISLAND OF OAHU

FED. ROAD DIST. NO.	STATE	PROJ. NO.	FISCAL YEAR	SHEET NO.	TOTAL SHEETS
HAWAII	HAW.	61A-01-01	2002	1	35

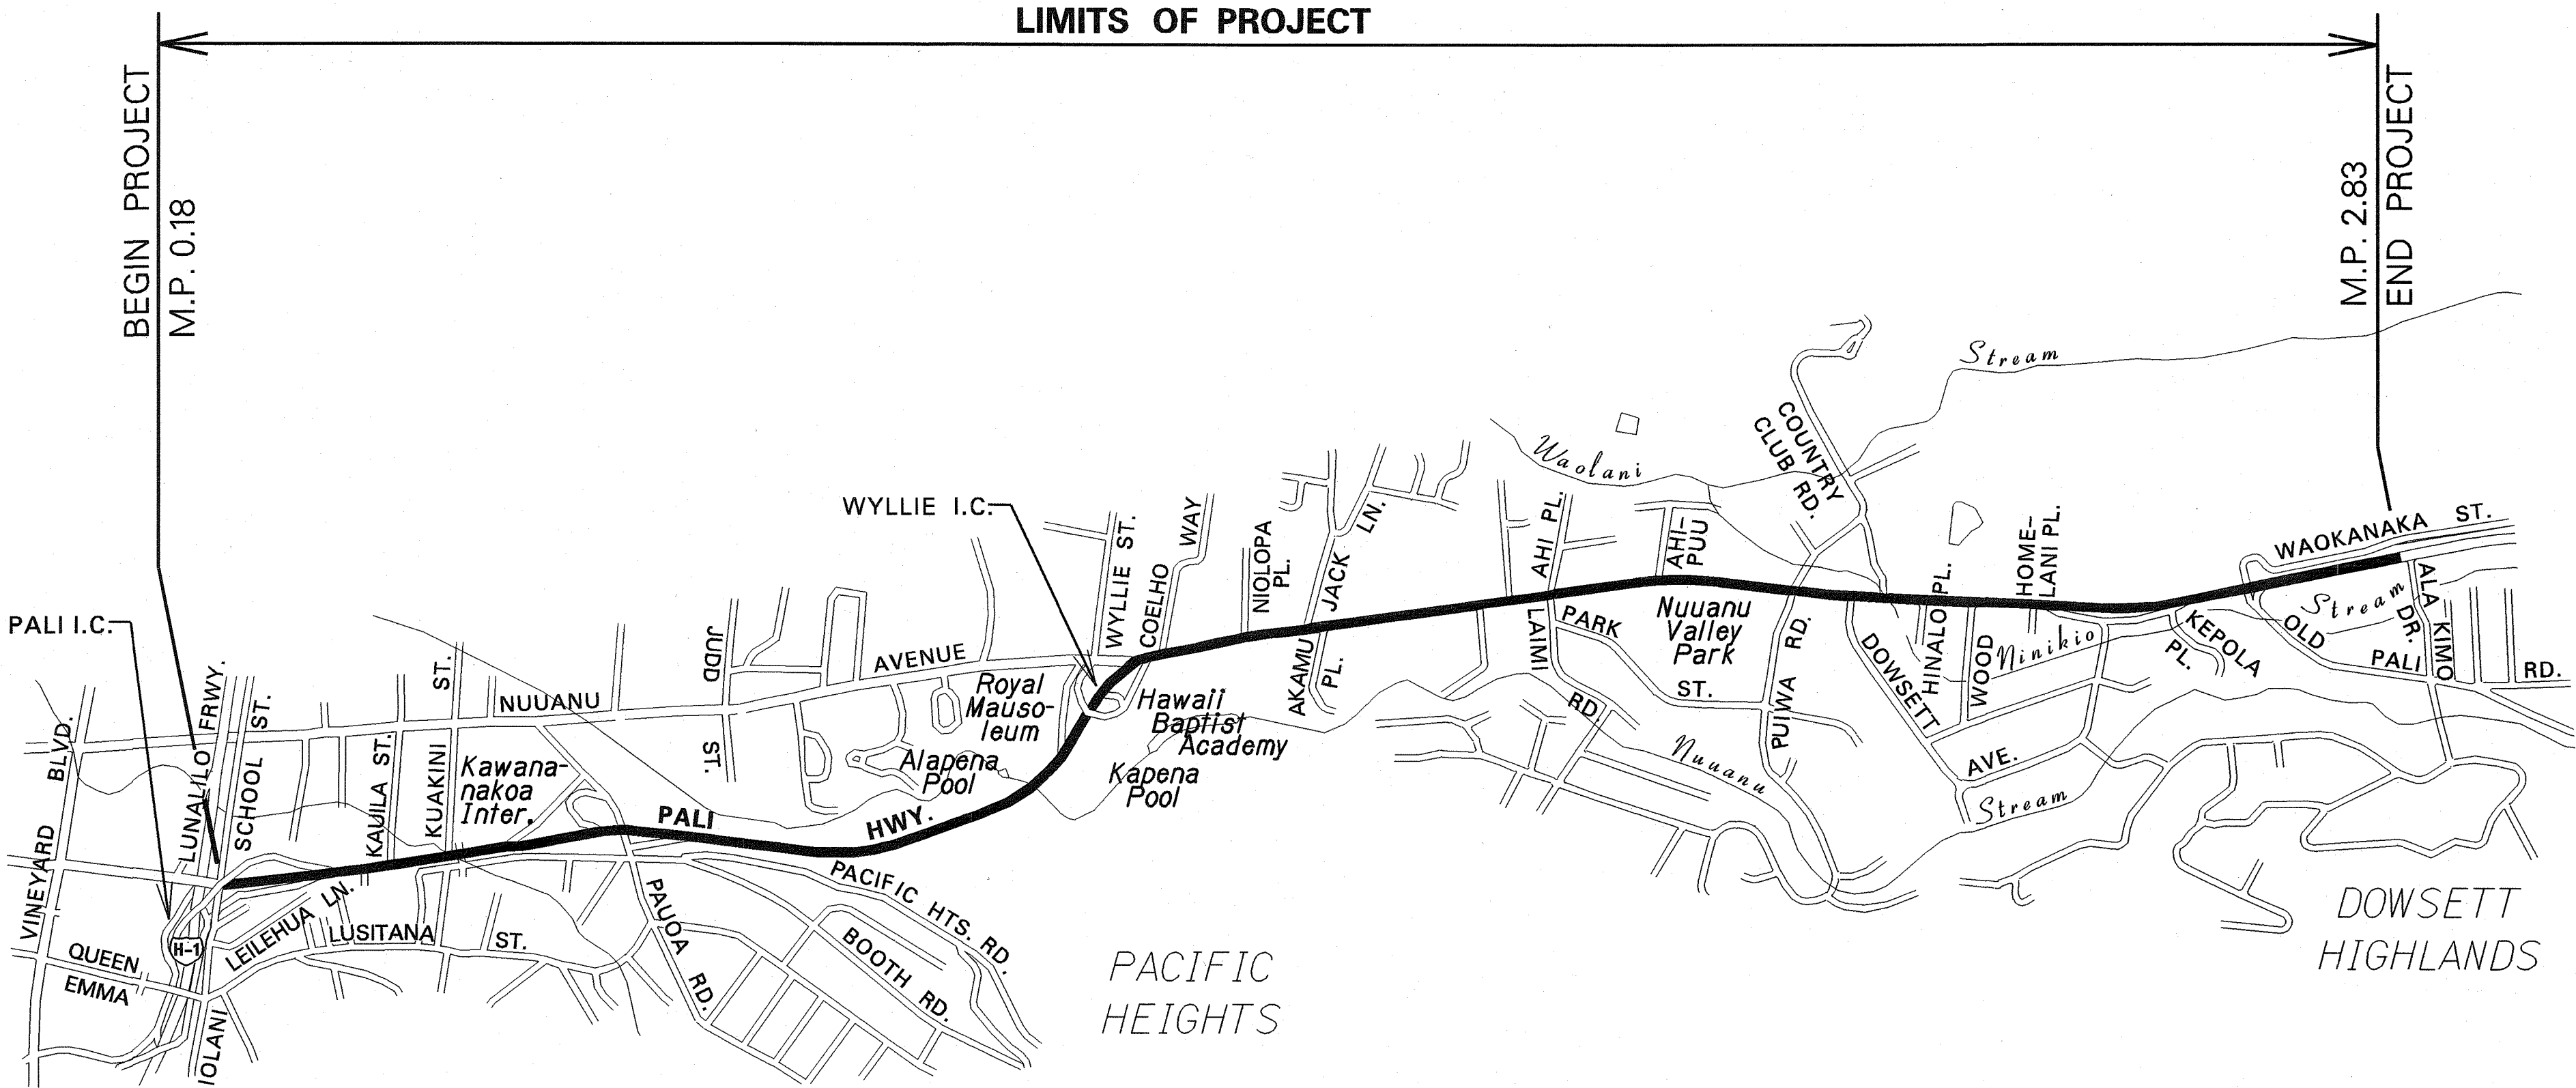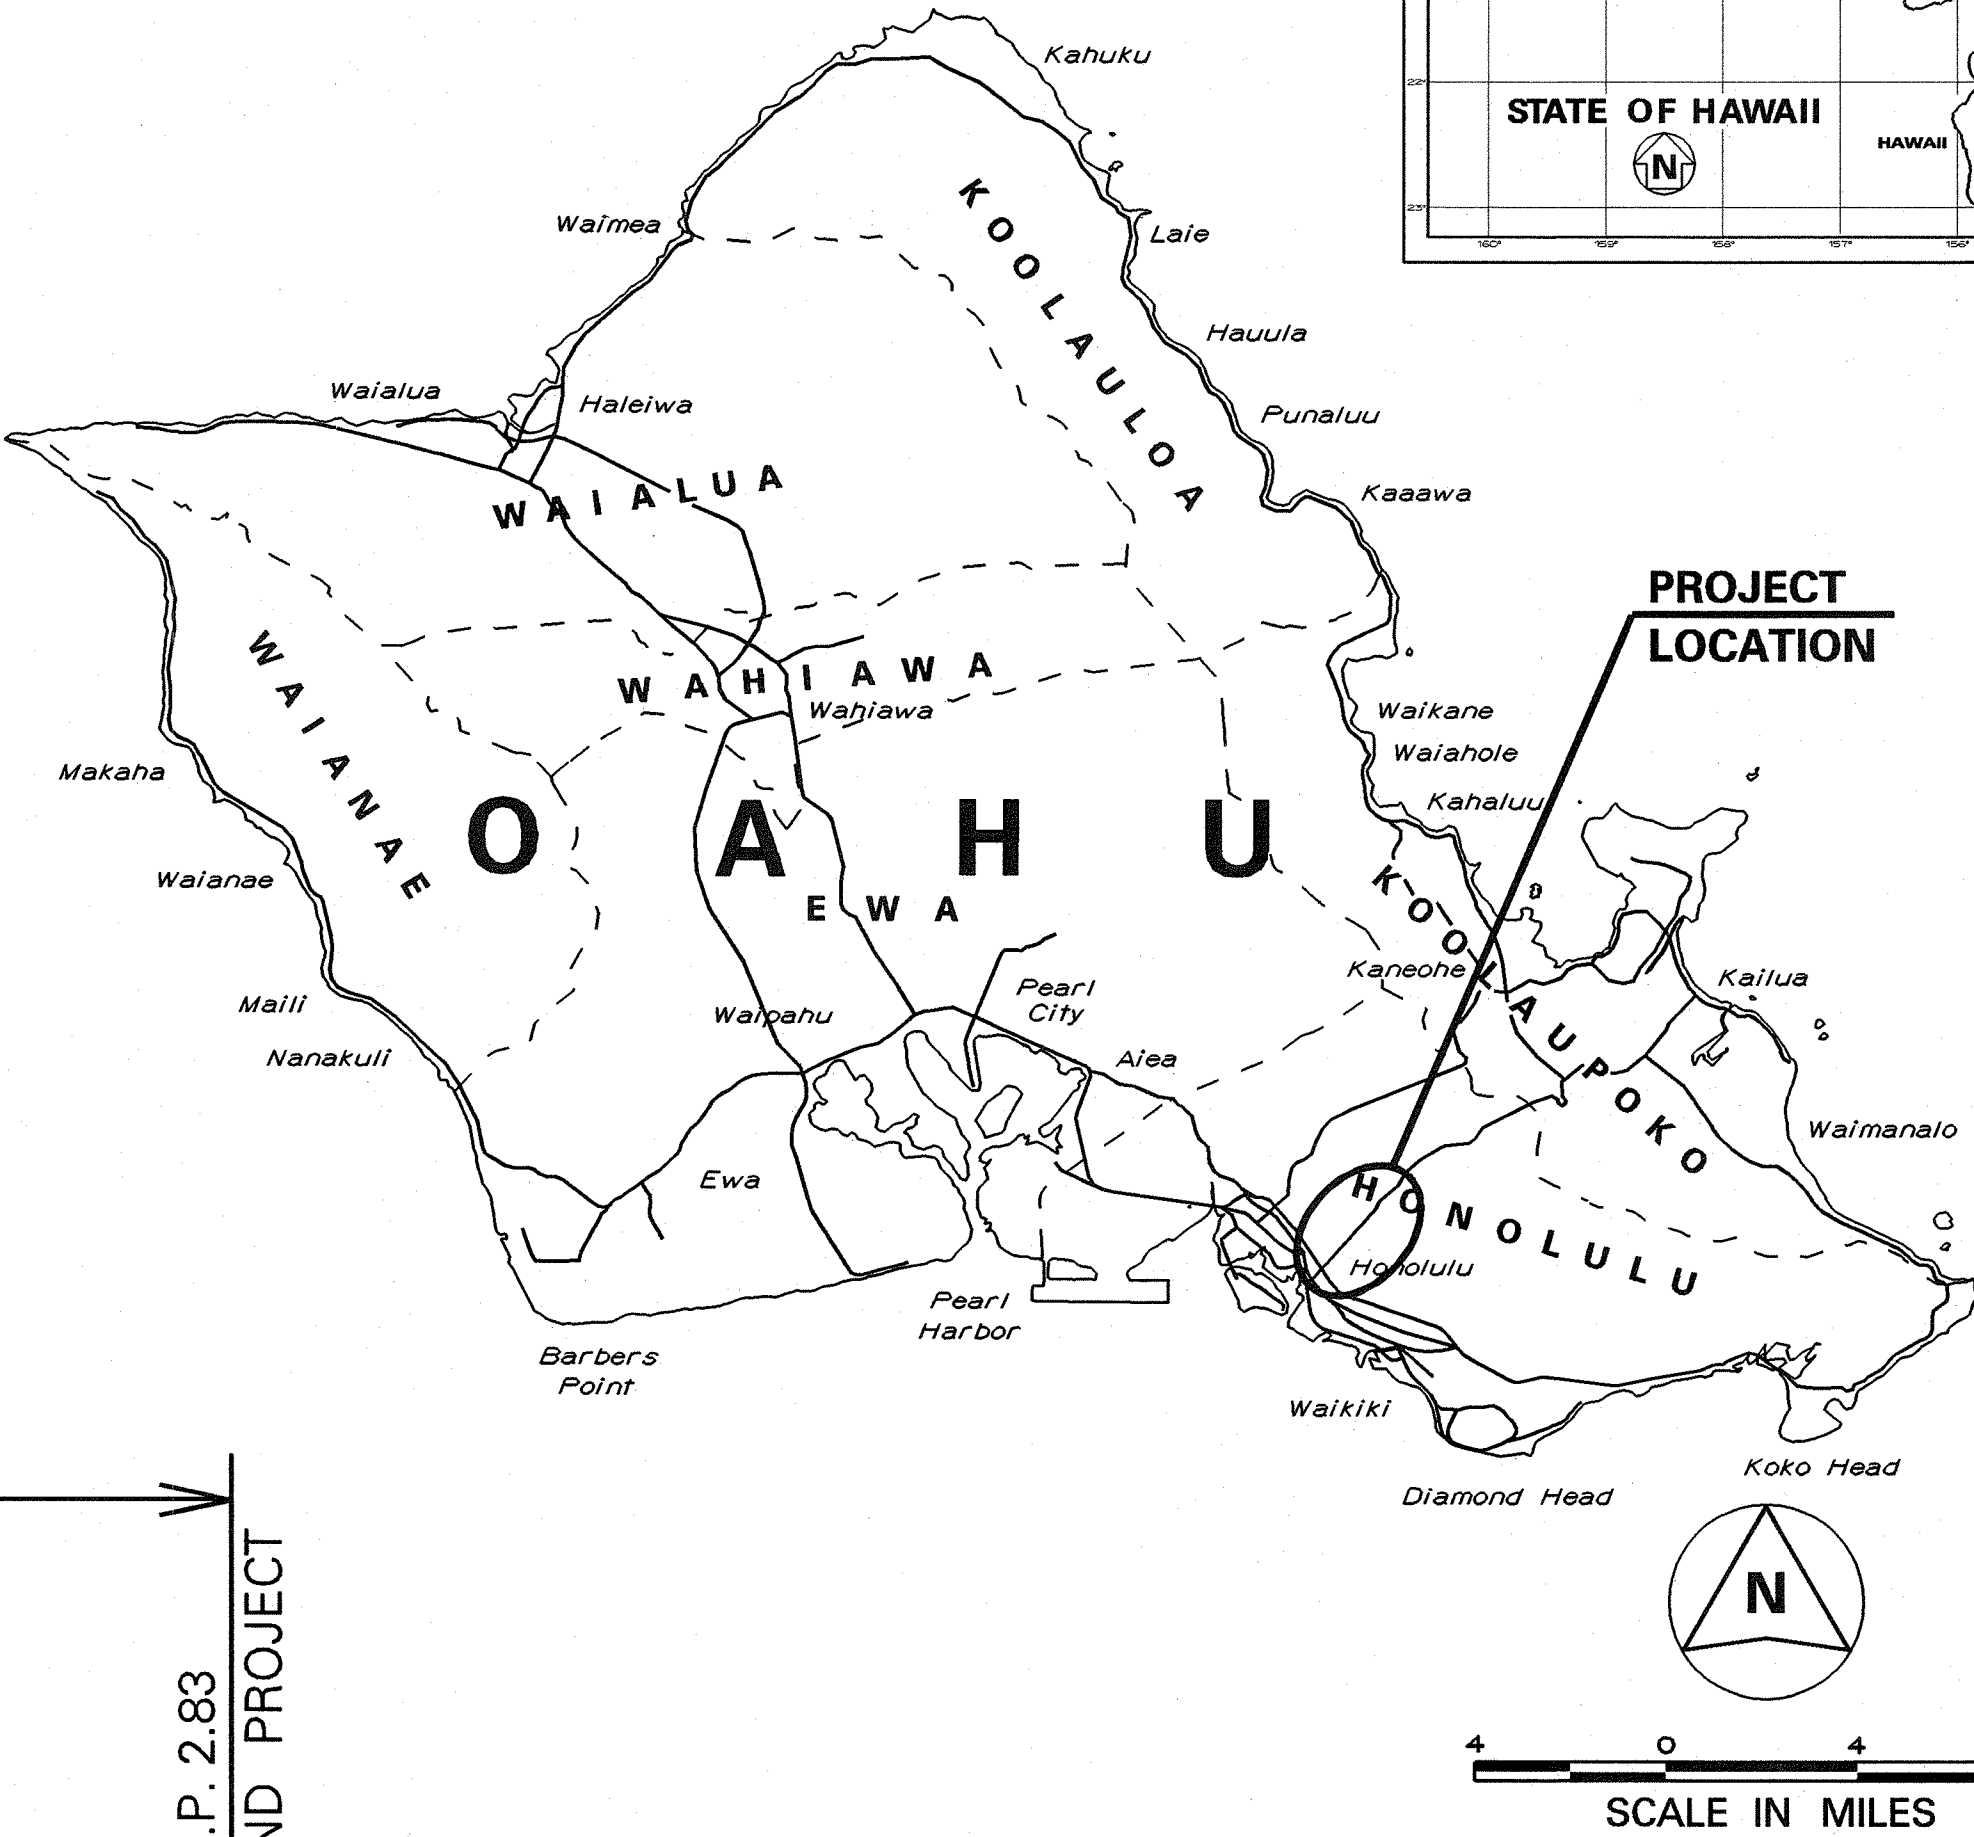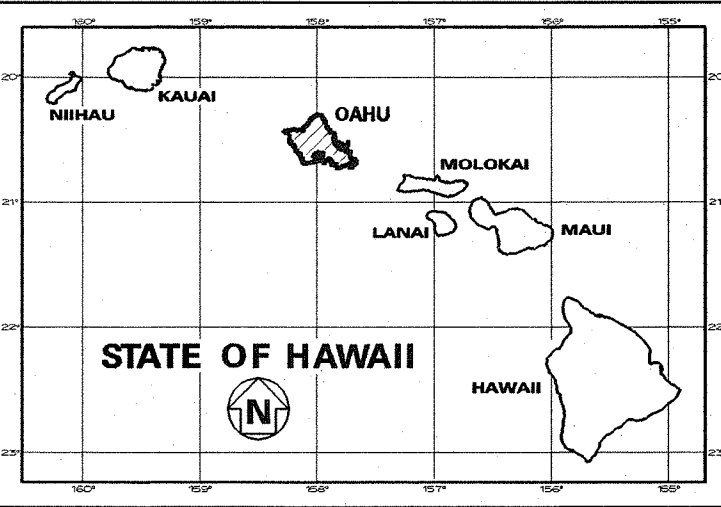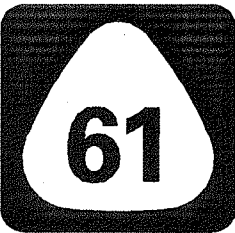

MILE POST 0.18 TO MILE POST 2.83

HWY-TD

DESIGNED BY

PETER CHAN


P.S. & E. BY

692-7680

PHONE

MAY 2002

DATE

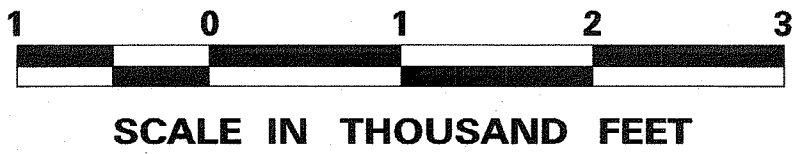

LAYOUT PLAN

GROSS LENGTH OF PROJECT.....2.65 MILES

NET LENGTH OF PROJECT.....2.65 MILES

DEPARTMENT OF TRANSPORTATION STATE OF HAWAII	
APPROVED:	
<i>[Signature]</i> DIR. OF TRANSPORTATION	5/29/02 DATE