


CAD User: HENRY File Last Updated: April 16, 2019 8:45:15am Plot Date: April 16, 2019 - 8:46:11am
File: T:\Drafting\Working\6782-00(B)_Pali_Phase_2\6782-00(B)SitePlan.dwg3.1
Plotter: DWG To PDF-550.pc3 Plotstyle: GEOLABS-Standard-Hall.ctb

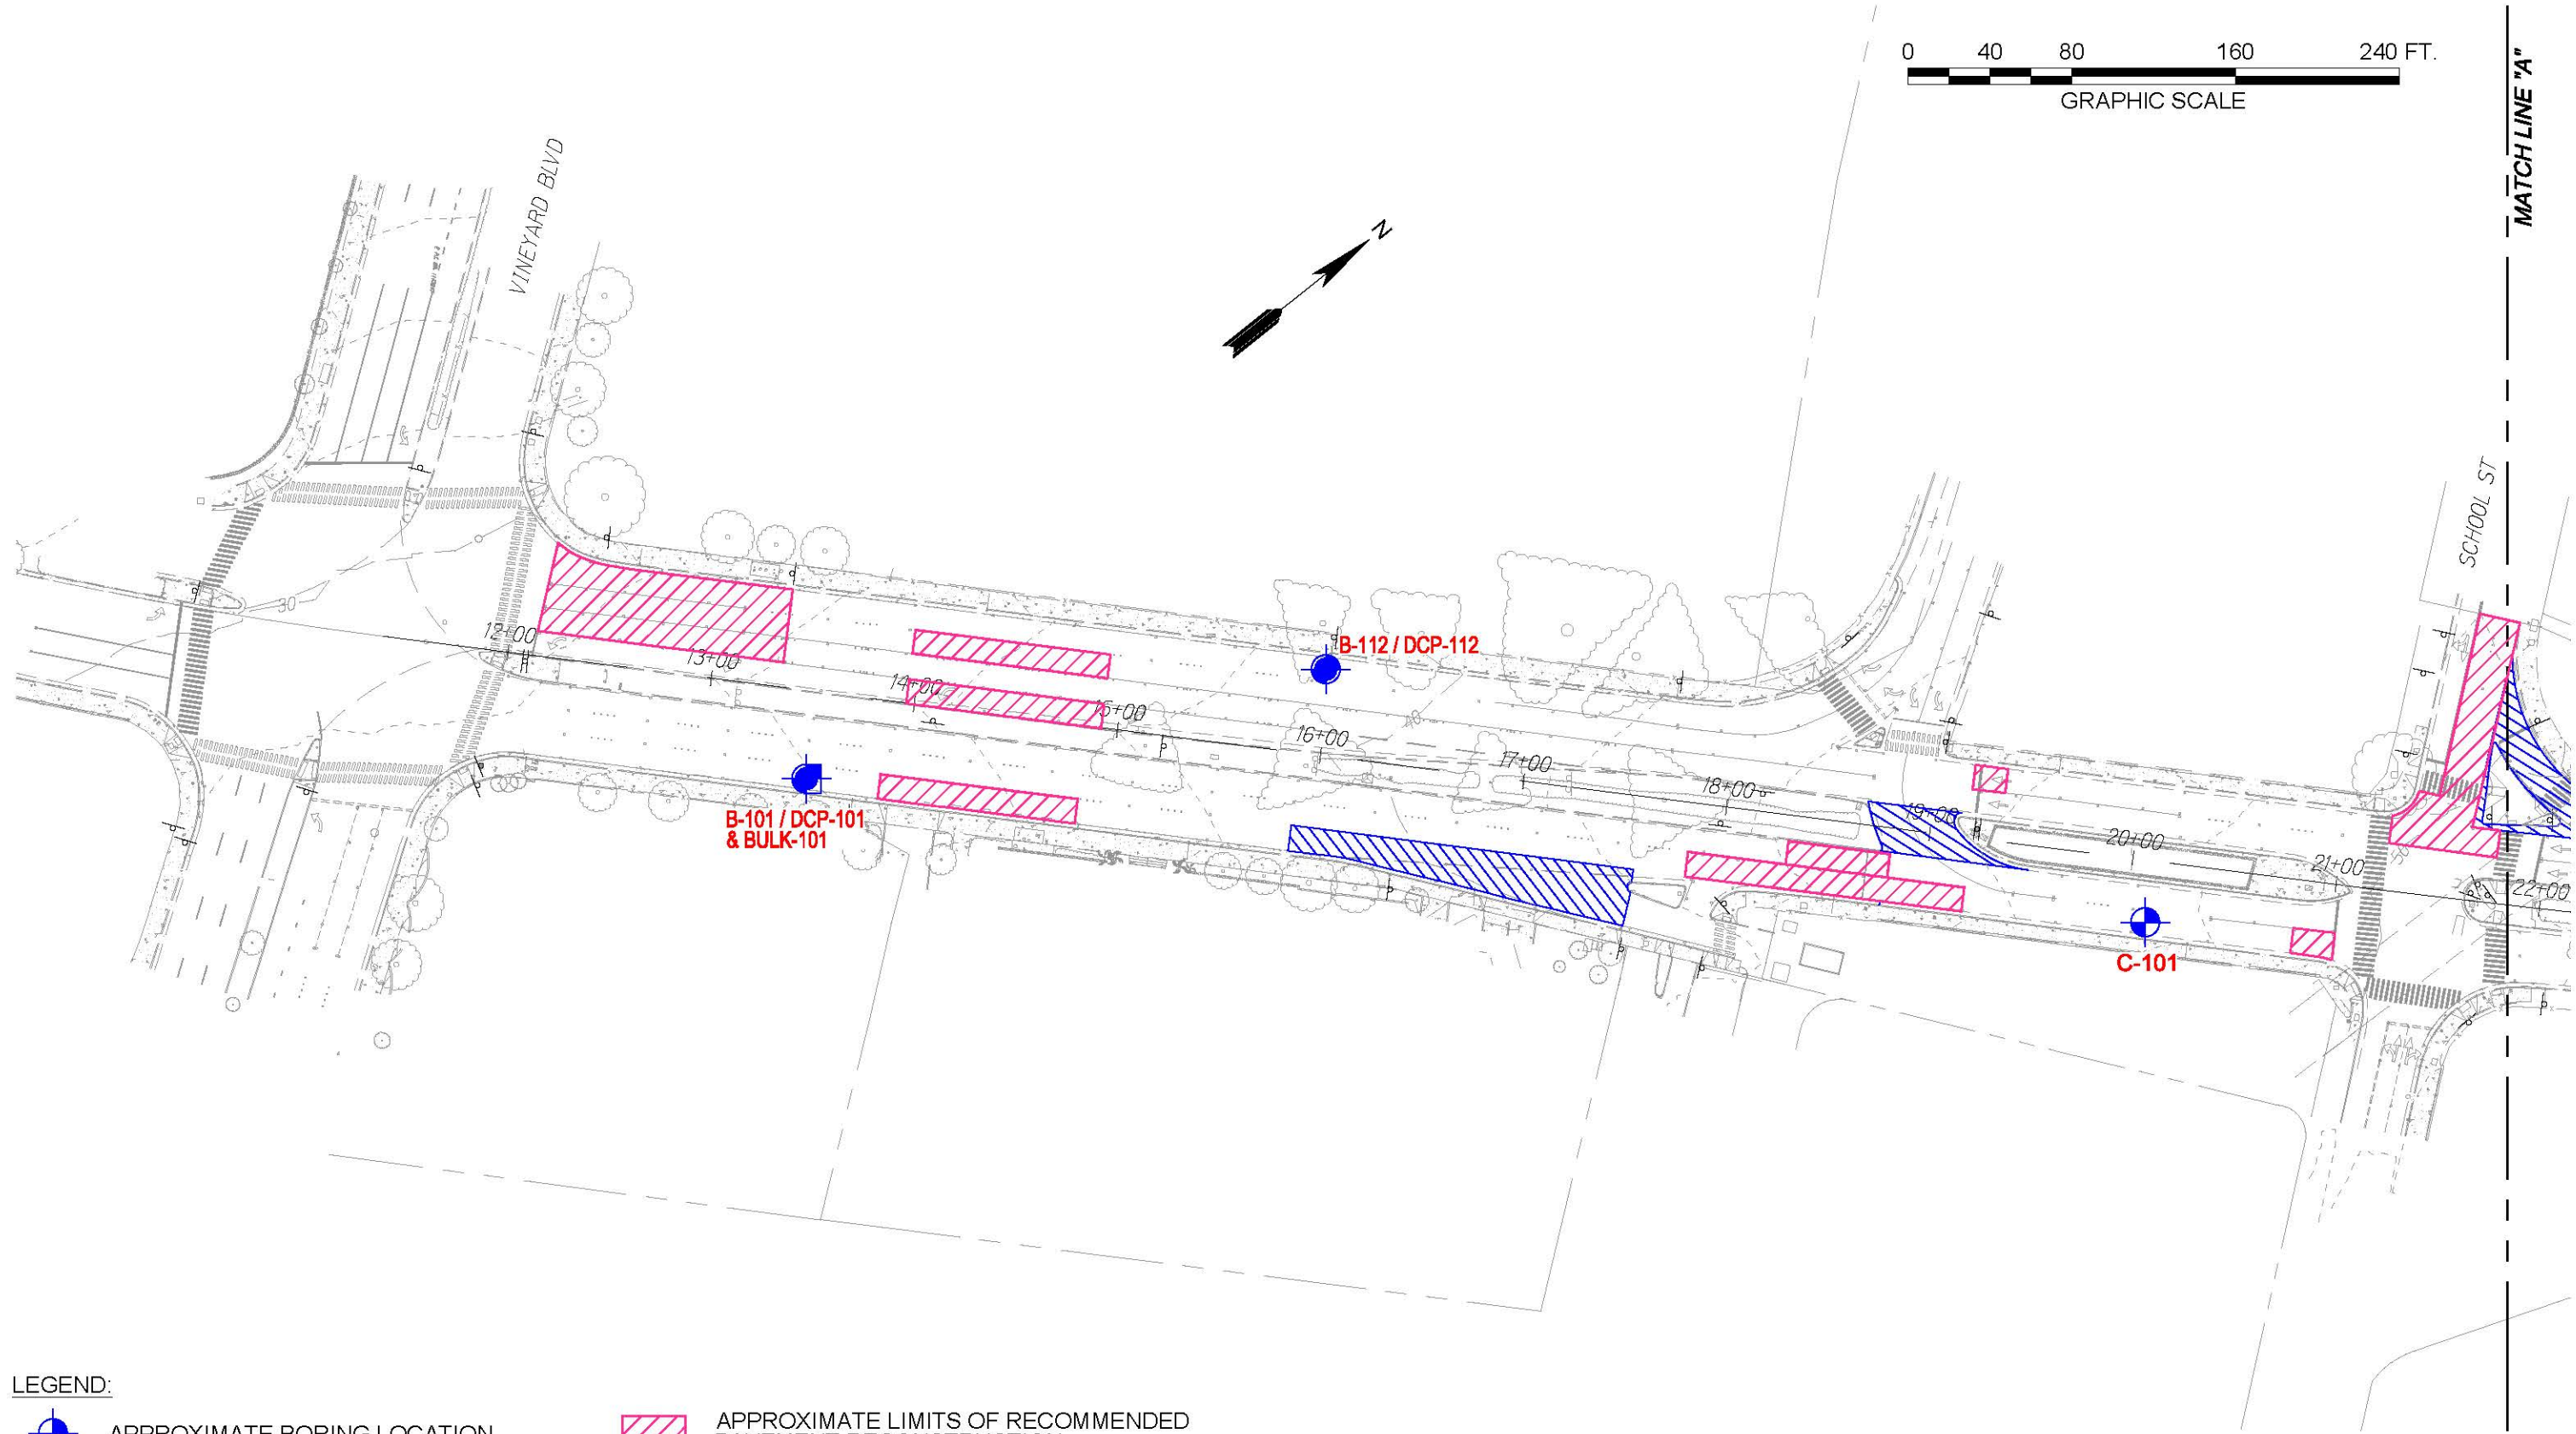

LEGEND:


- APPROXIMATE BORING LOCATION
- APPROXIMATE BULK SAMPLE LOCATION
- APPROXIMATE DYNAMIC CONE PENETRATION TEST LOCATION
- APPROXIMATE LIMITS OF RECOMMENDED PAVEMENT RECONSTRUCTION
- EXISTING KNOWN LIMITS OF PCC PAVEMENT WITH AC OVERLAY

REFERENCE: TOPOGRAPHIC SURVEY MAP PROVIDED BY WESLEY R. SEGAWA & ASSOCIATES, INC. ON SEPTEMBER 11, 2018.

SITE PLAN
PALI HIGHWAY RESURFACING
VINEYARD BOULEVARD TO WAKANAKA STREET
HONOLULU, OAHU, HAWAII

		
GEOLABS, INC. <i>Geotechnical Engineering</i>		
DATE APRIL 2019	DRAWN BY HYC	PLATE 3.1
SCALE 1" = 80'	W.O. 6782-00(B)	

CAD User: HENRY File Last Updated: April 08, 2019 3:34:16pm Plot Date: April 08, 2019 - 3:39:49pm
File: T:\Drafting\Working\6782-00(B)_Pali_Phase_2\6782-00(B)SitePlan.dwg3.2
Plotter: DWG To PDF.pc3 Plotstyle: GEOLABS-Standard-Hall.ctb

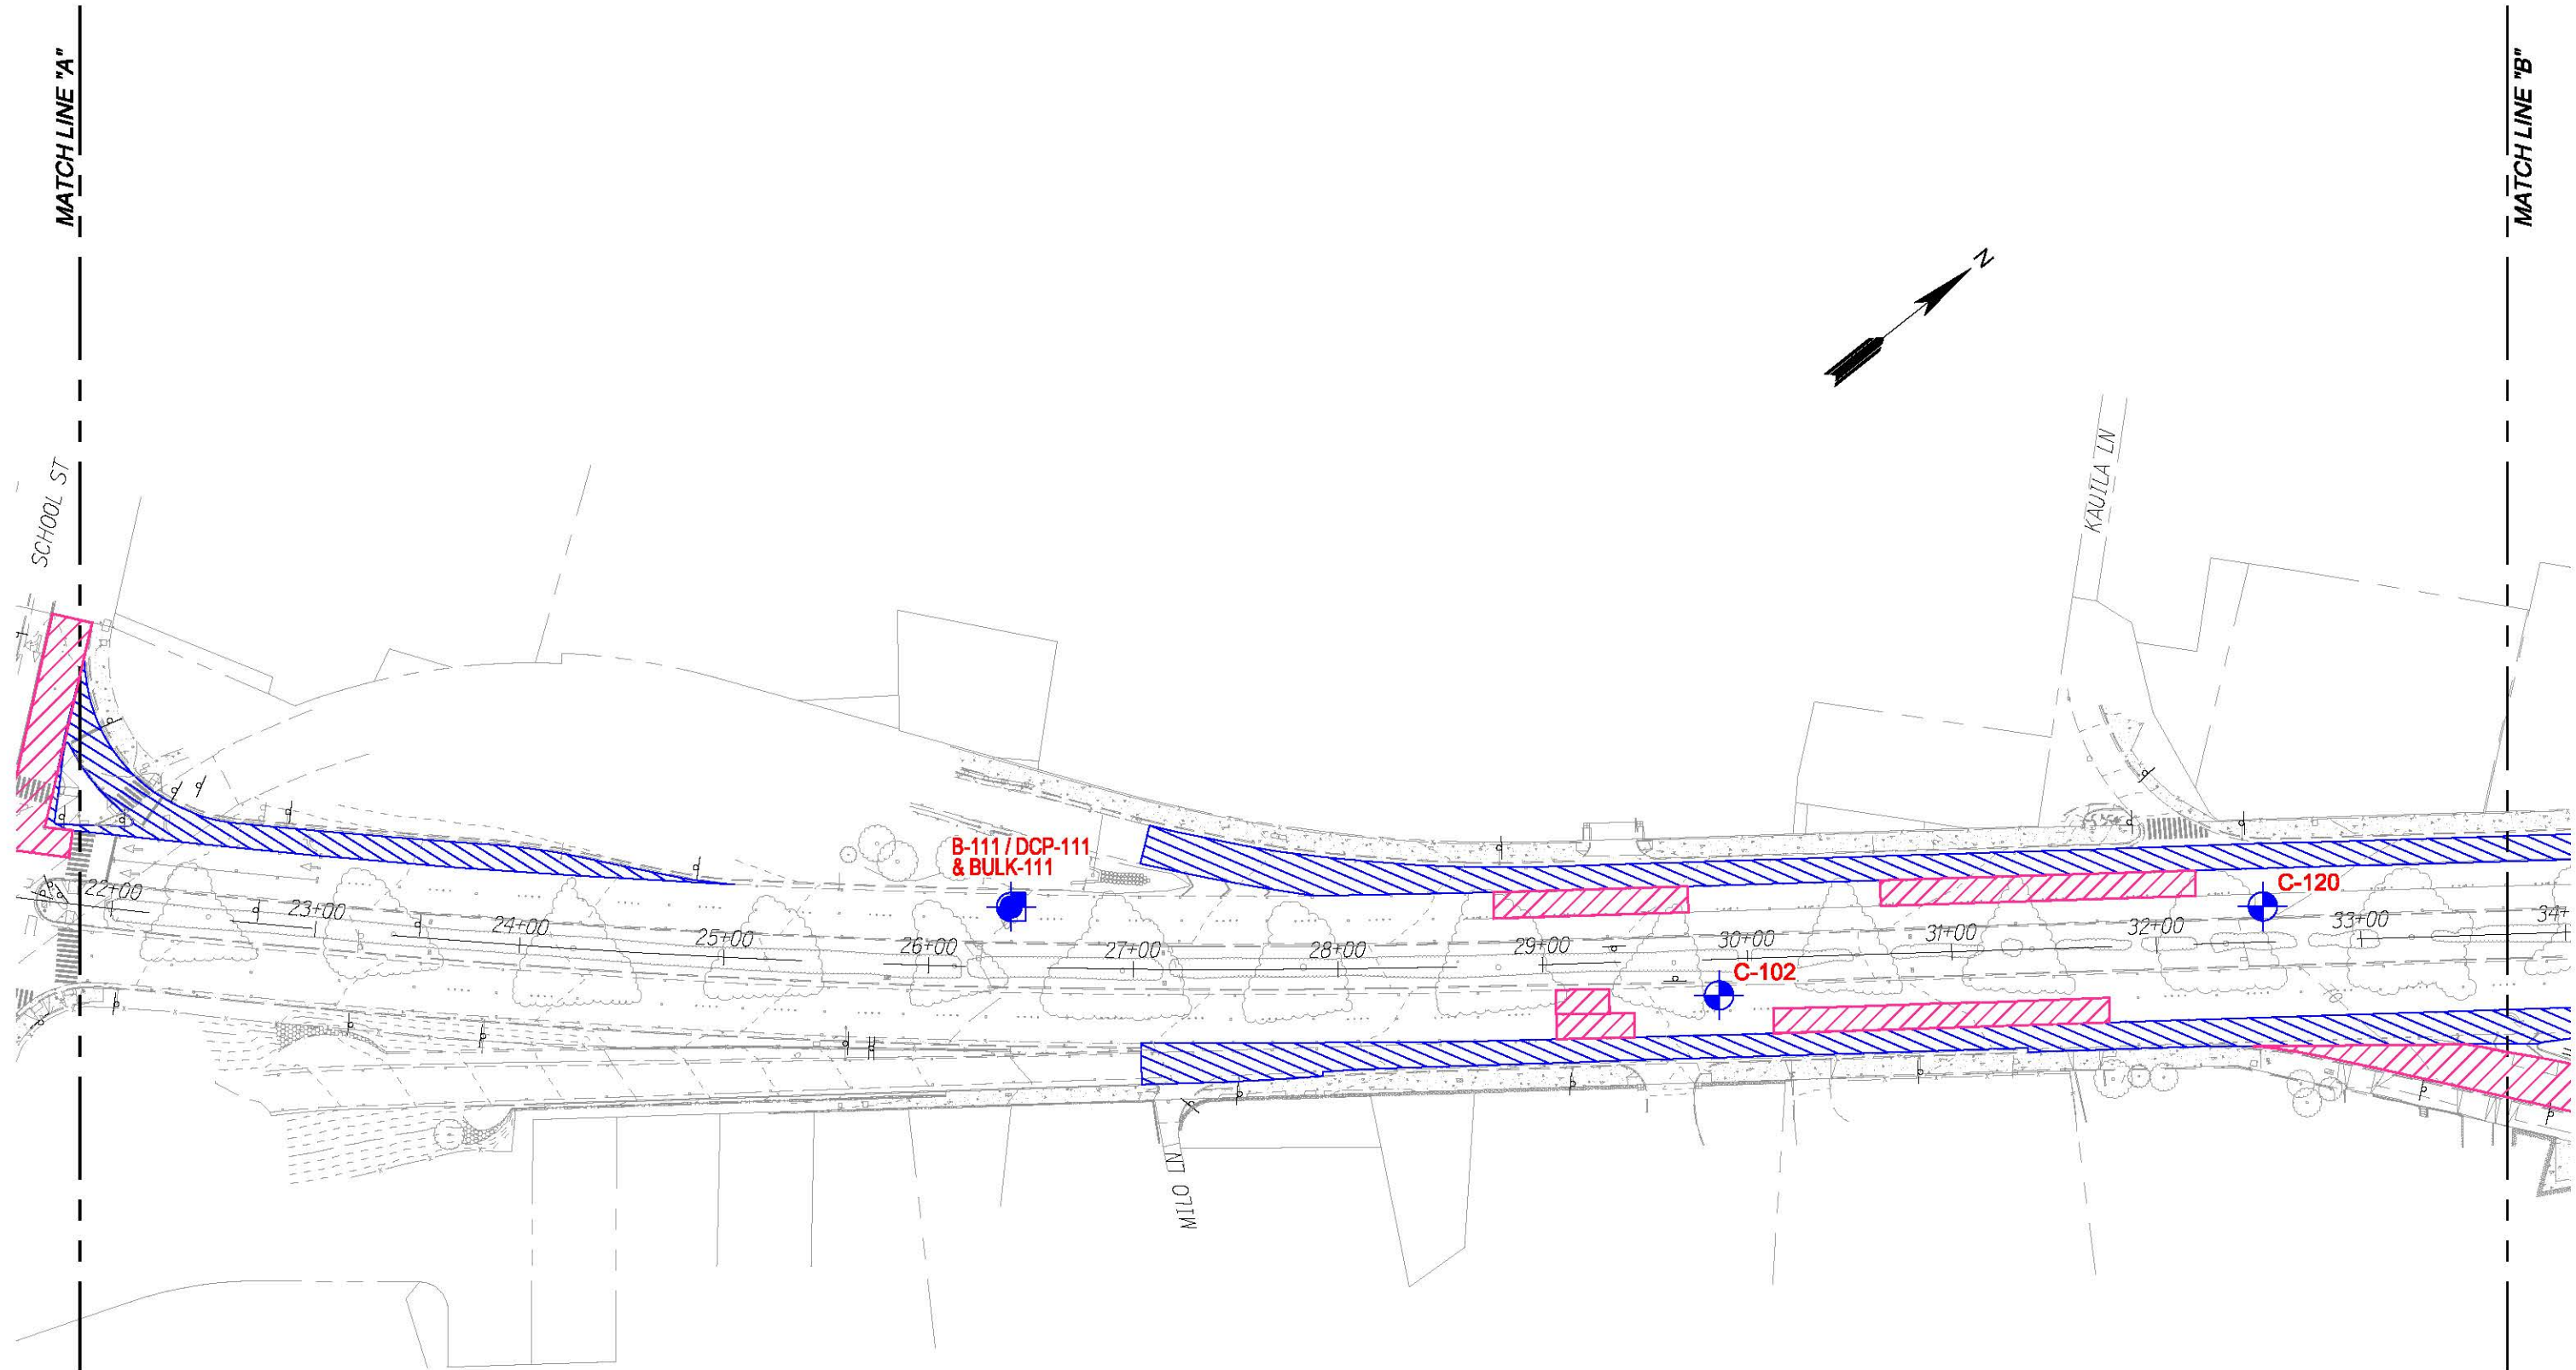

LEGEND:

- APPROXIMATE BORING LOCATION
- APPROXIMATE BULK SAMPLE LOCATION
- APPROXIMATE DYNAMIC CONE PENETRATION TEST LOCATION
- APPROXIMATE LIMITS OF RECOMMENDED PAVEMENT RECONSTRUCTION
- EXISTING KNOWN LIMITS OF PCC PAVEMENT WITH AC OVERLAY




REFERENCE: TOPOGRAPHIC SURVEY MAP PROVIDED BY WESLEY R. SEGAWA & ASSOCIATES, INC. ON SEPTEMBER 11, 2018.

SITE PLAN
PALI HIGHWAY RESURFACING
VINEYARD BOULEVARD TO WAKANAKA STREET
HONOLULU, OAHU, HAWAII

		
GEOLABS, INC. <i>Geotechnical Engineering</i>		
DATE APRIL 2019	DRAWN BY HYC	PLATE 3.2
SCALE 1" = 80'	W.O. 6782-00(B)	

CAD User: HENRY File Last Updated: April 17, 2019 4:11:47pm Plot Date: April 13, 2020 - 2:50:37pm
File: A:\Drafting\Working\6782-00(B)_Pali_Phase_2\6782-00(B)SitePlan.dwg 3.3
Plotter: DWG To PDF-6EO.pc3 Plotstyle: GEOLABS-Standard-Half.ctb

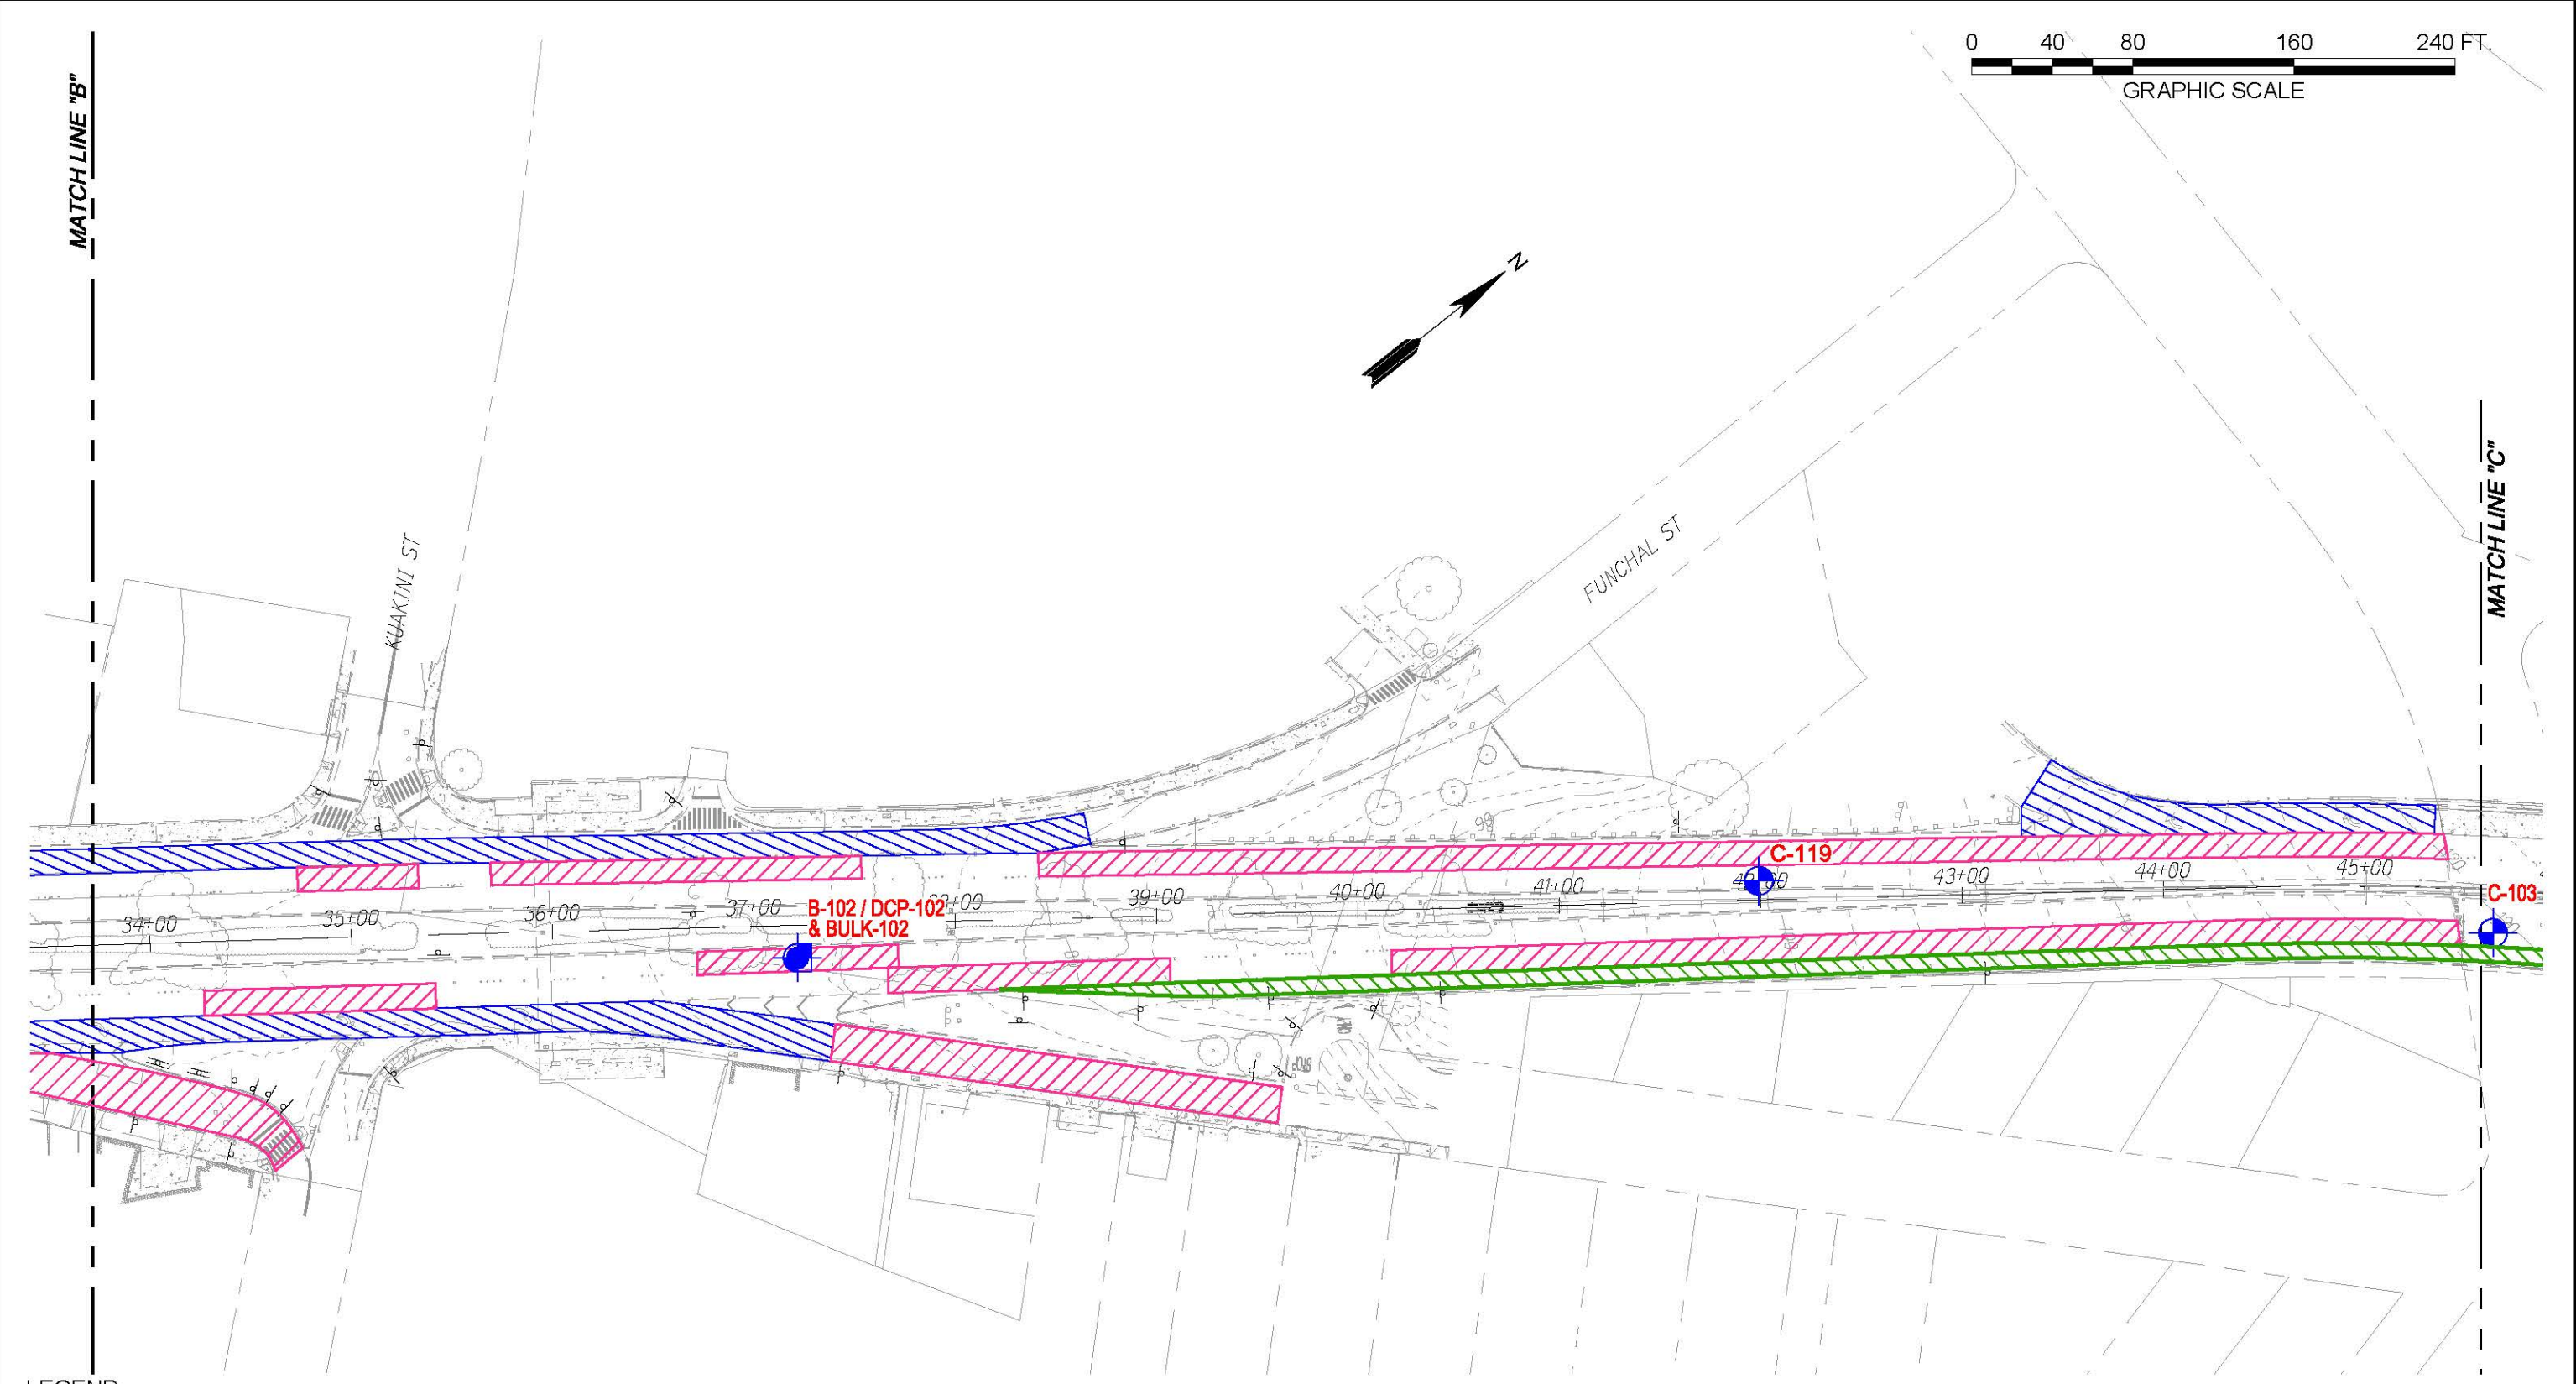

LEGEND:

- APPROXIMATE BORING LOCATION
- APPROXIMATE BULK SAMPLE LOCATION
- APPROXIMATE DYNAMIC CONE PENETRATION TEST LOCATION
- APPROXIMATE LIMITS OF RECOMMENDED PAVEMENT RECONSTRUCTION
- EXISTING KNOWN LIMITS OF PCC PAVEMENT WITH AC OVERLAY
- APPROXIMATE LIMITS OF NEWLY MAPPED EXISTING PCC PAVEMENT WITH AC OVERLAY


REFERENCE: TOPOGRAPHIC SURVEY MAP PROVIDED BY WESLEY R. SEGAWA & ASSOCIATES, INC. ON SEPTEMBER 11, 2018.

SITE PLAN
PALI HIGHWAY RESURFACING
VINEYARD BOULEVARD TO WAKANAKA STREET
HONOLULU, OAHU, HAWAII



GEOLABS, INC.		
Geotechnical Engineering		
DATE	DRAWN BY	PLATE
APRIL 2019	HYC	3.3
SCALE	W.O.	
1" = 80'	6782-00(B)	

CAD User: HENRY File Last Updated: April 08, 2019 3:40:22pm Plot Date: April 08, 2019 - 3:47:34pm
File: T:\Drafting\Working\6782-00\B1_Pali_Phase_2\6782-00(B)SitePlan.dwg\3.4
Plotter: DWG To PDF v3.0.0 PlotStyle: GEOLABS-Standard-Hall.ctb

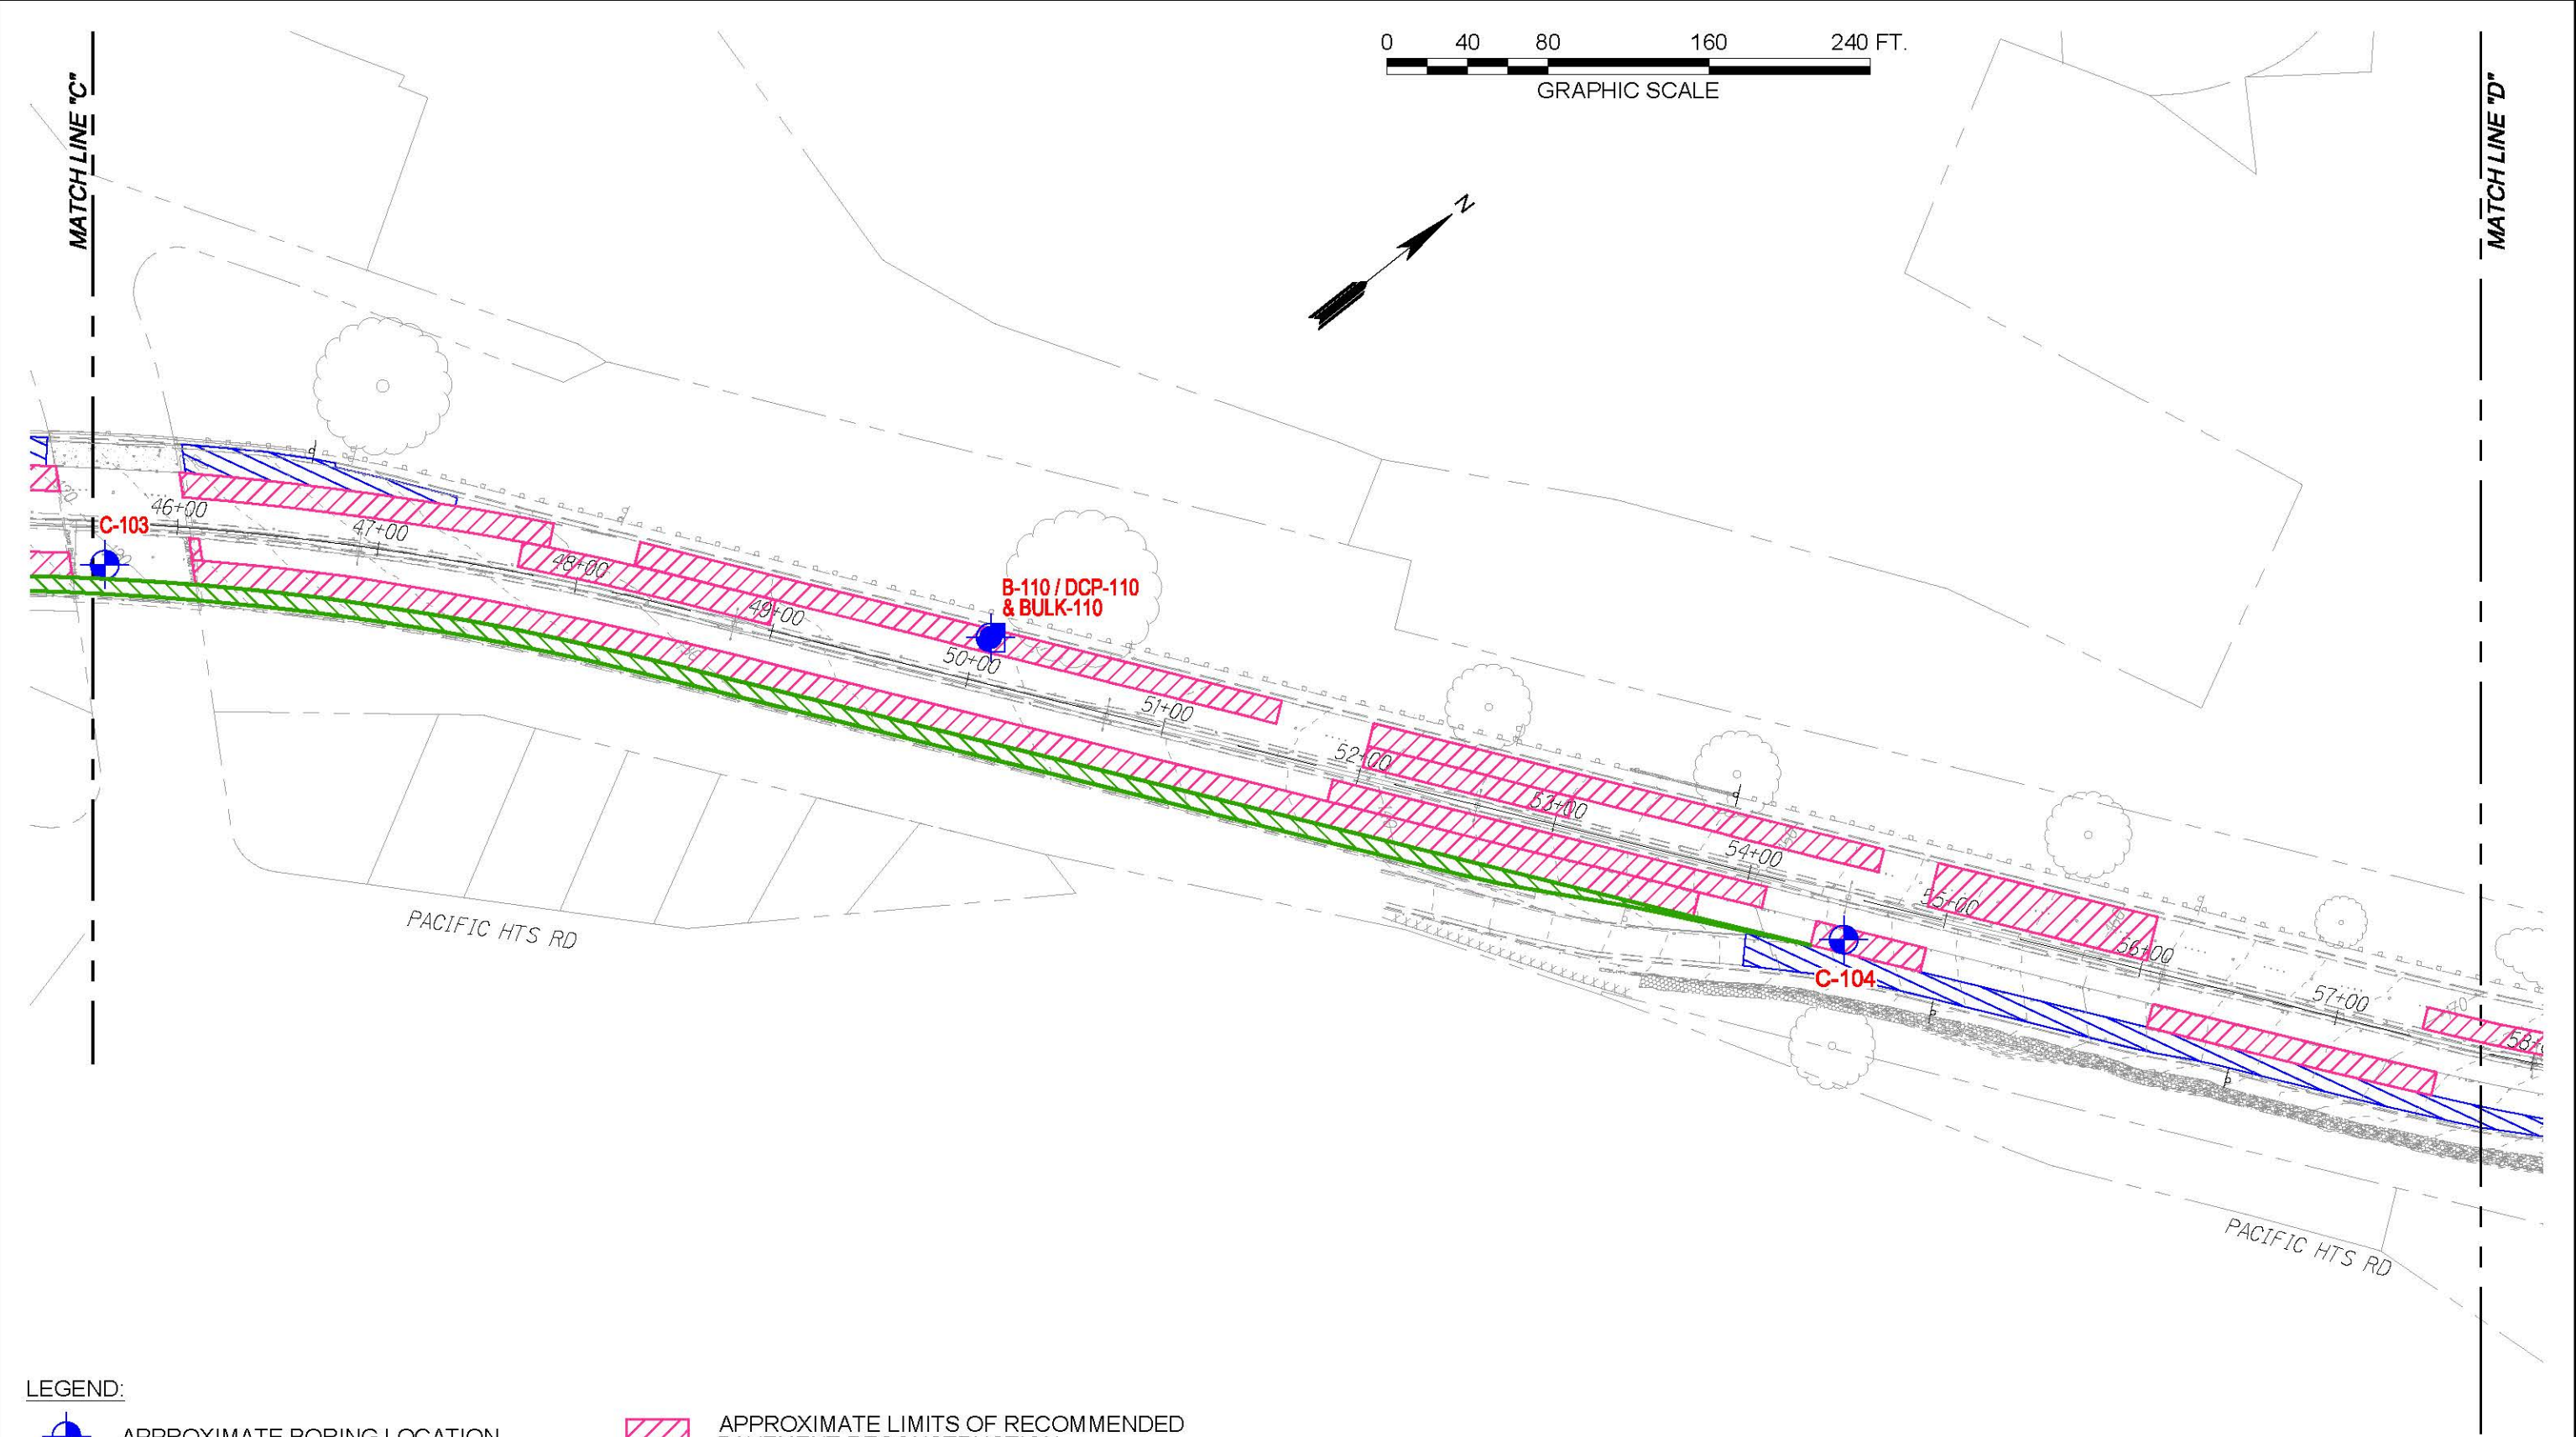

LEGEND:


- | | | | |
|---|--|---|--|
|  | APPROXIMATE BORING LOCATION |  | APPROXIMATE LIMITS OF RECOMMENDED PAVEMENT RECONSTRUCTION |
|  | APPROXIMATE BULK SAMPLE LOCATION |  | EXISTING KNOWN LIMITS OF PCC PAVEMENT WITH AC OVERLAY |
|  | APPROXIMATE DYNAMIC CONE PENETRATION TEST LOCATION |  | APPROXIMATE LIMITS OF NEWLY MAPPED EXISTING PCC PAVEMENT WITH AC OVERLAY |

REFERENCE: TOPOGRAPHIC SURVEY MAP PROVIDED BY WESLEY R. SEGAWA & ASSOCIATES, INC. ON SEPTEMBER 11, 2018.

SITE PLAN
PALI HIGHWAY RESURFACING
VINEYARD BOULEVARD TO WAOKANAKA STREET
HONOLULU, OAHU, HAWAII

		
GEOLABS, INC. <i>Geotechnical Engineering</i>		
DATE APRIL 2019	DRAWN BY HYC	PLATE 3.4
SCALE 1" = 80'	W.O. 6782-00(B)	

CAD User: HENRY File Last Updated: April 13, 2020 2:51:24pm Plot Date: April 13, 2020 - 2:52:47pm
File: A:\Drafting\Working\6782-00(B)_Pali_Phase_2\6782-00(B)SitePlan.dwg's 5
Plotter: DWG To PDF-6EO.pc3 Plotstyle: GEOLABS-Standard-Half.ctb

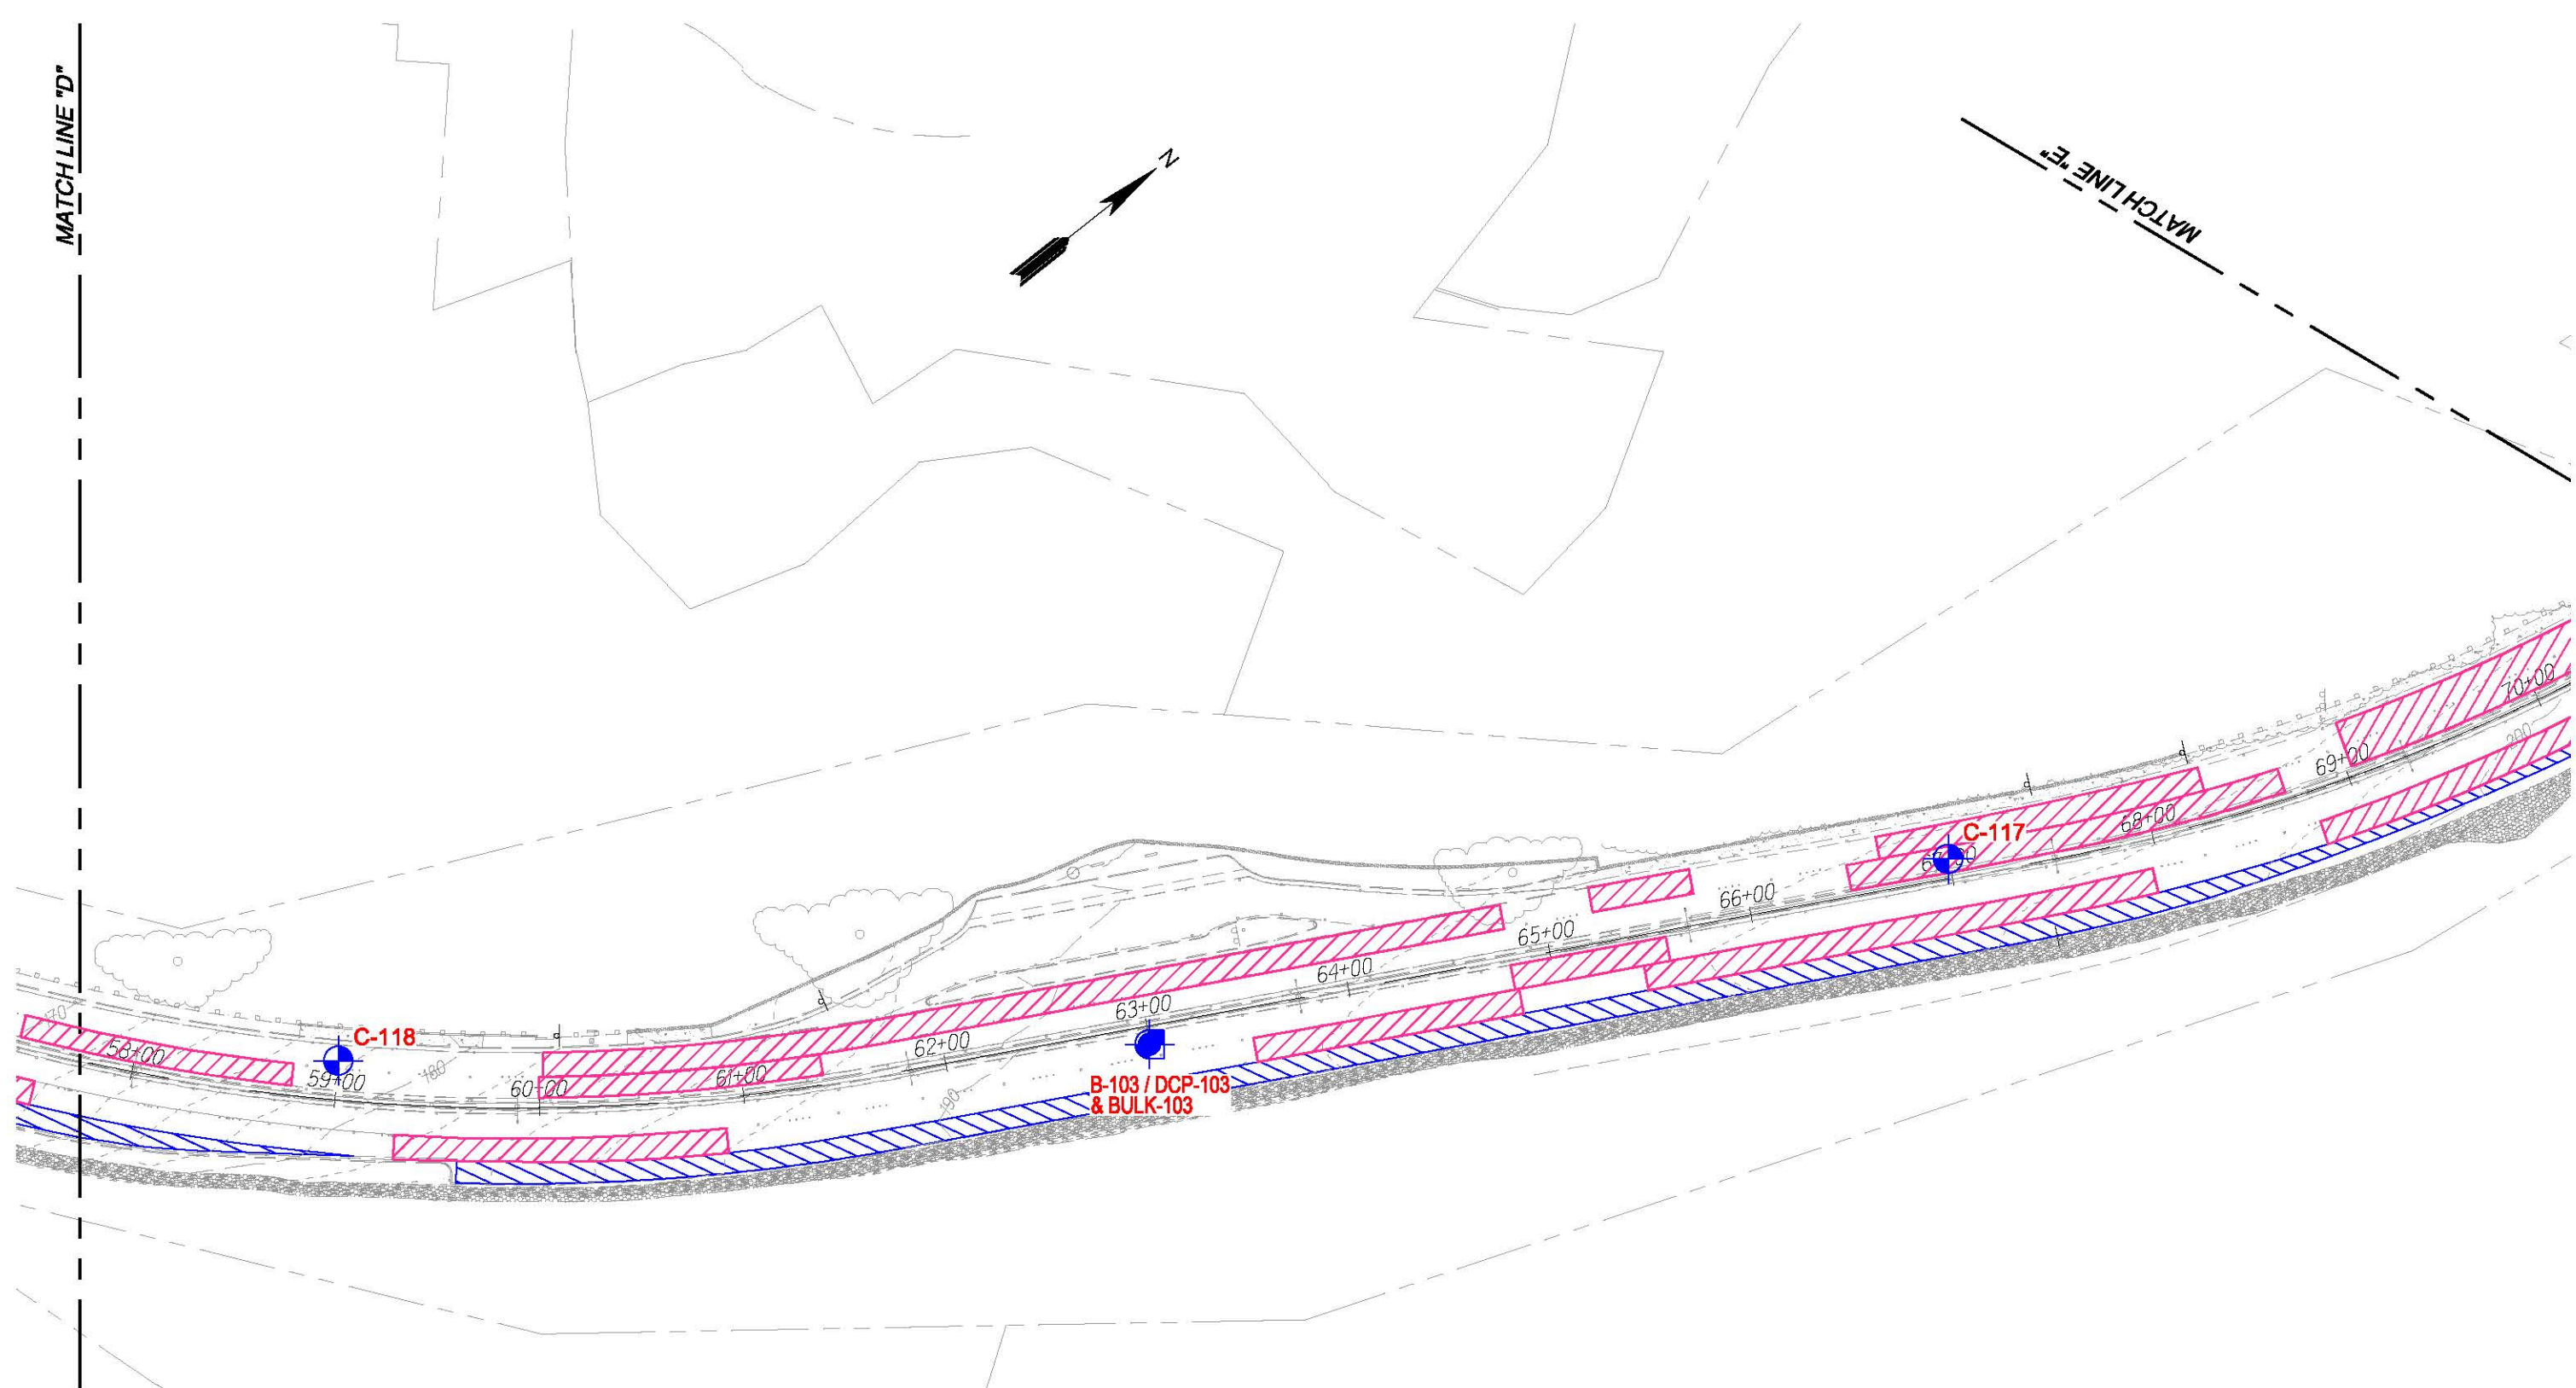

LEGEND:

- APPROXIMATE BORING LOCATION
- APPROXIMATE BULK SAMPLE LOCATION
- APPROXIMATE DYNAMIC CONE PENETRATION TEST LOCATION
- APPROXIMATE LIMITS OF RECOMMENDED PAVEMENT RECONSTRUCTION
- EXISTING KNOWN LIMITS OF PCC PAVEMENT WITH AC OVERLAY




REFERENCE: TOPOGRAPHIC SURVEY MAP PROVIDED BY WESLEY R. SEGAWA & ASSOCIATES, INC. ON SEPTEMBER 11, 2018.

SITE PLAN
PALI HIGHWAY RESURFACING
VINEYARD BOULEVARD TO WAKKANAKA STREET
HONOLULU, OAHU, HAWAII



GEOLABS, INC.		
Geotechnical Engineering		
DATE	DRAWN BY	PLATE
APRIL 2019	HYC	
SCALE	W.O.	
1" = 80'	6782-00(B)	3.5

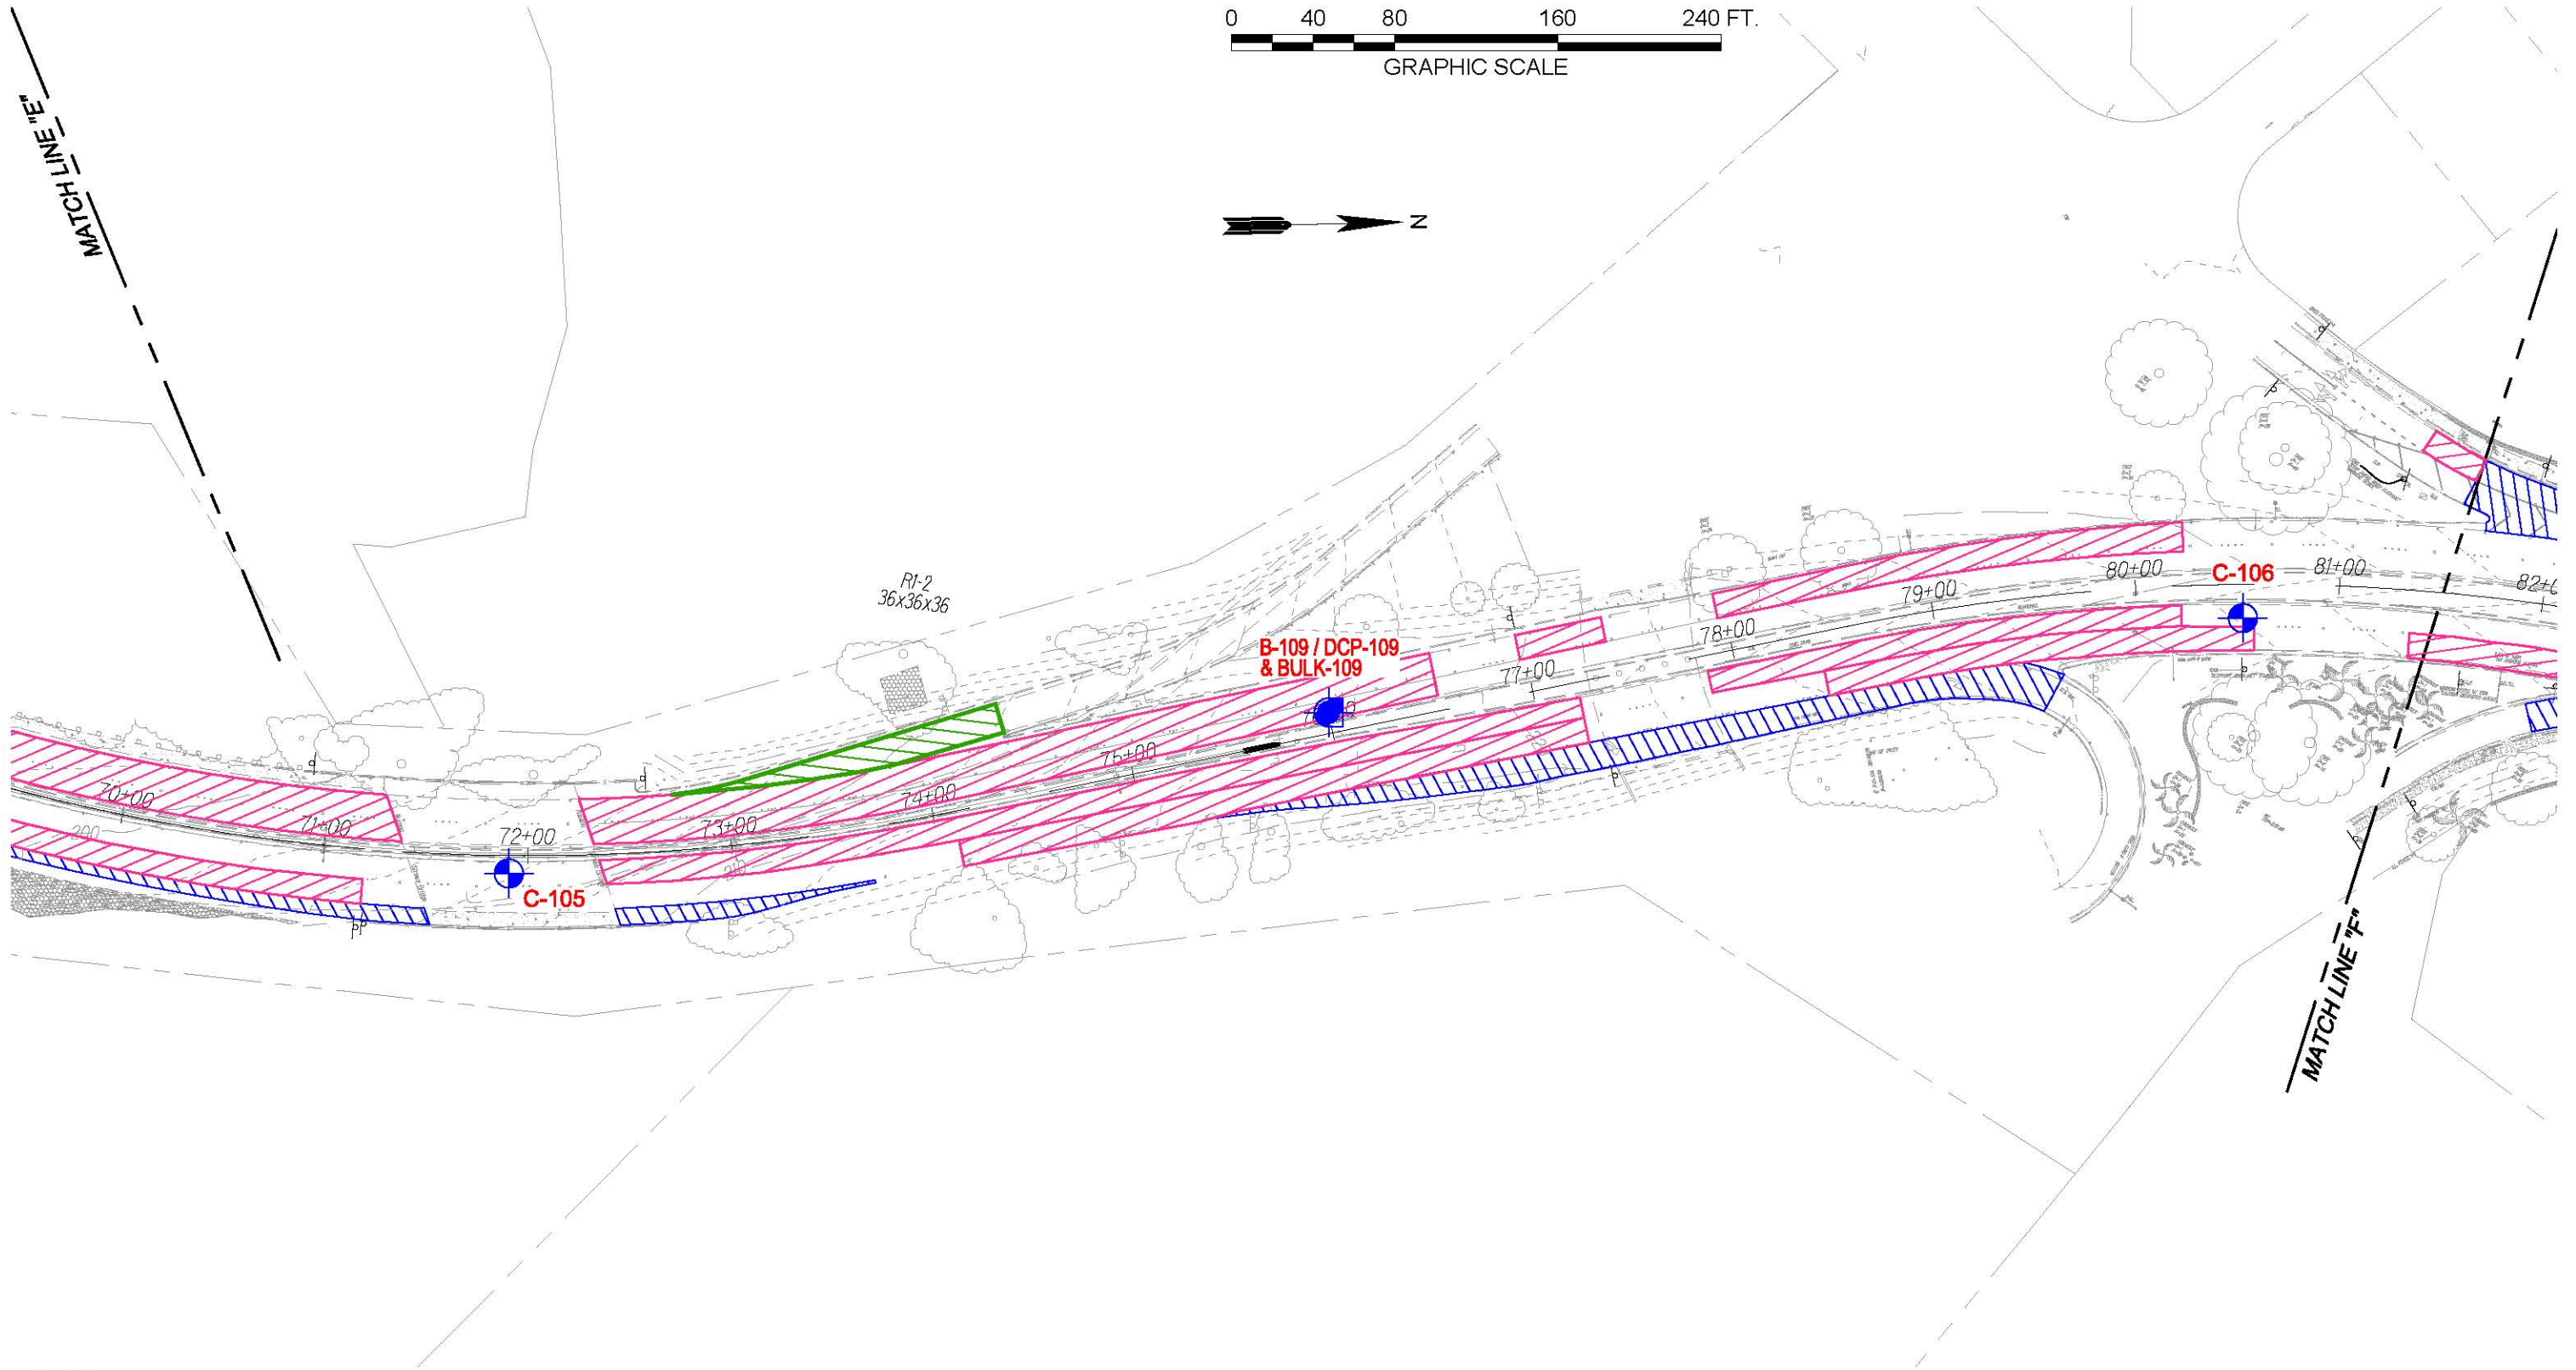

LEGEND:

- 

APPROXIMATE BORING LOCATION
- 

APPROXIMATE BULK SAMPLE LOCATION
- 

APPROXIMATE DYNAMIC CONE PENETRATION TEST LOCATION
- 

APPROXIMATE LIMITS OF RECOMMENDED PAVEMENT RECONSTRUCTION
- 

EXISTING KNOWN LIMITS OF PCC PAVEMENT WITH AC OVERLAY
- 

APPROXIMATE LIMITS OF NEWLY MAPPED EXISTING PCC PAVEMENT WITH AC OVERLAY


REFERENCE: TOPOGRAPHIC SURVEY MAP PROVIDED BY WESLEY R. SEGAWA & ASSOCIATES, INC. ON SEPTEMBER 11, 2018.

SITE PLAN
PALI HIGHWAY RESURFACING
VINEYARD BOULEVARD TO WAKANAKA STREET
HONOLULU, OAHU, HAWAII



GEOLABS, INC.		
Geotechnical Engineering		
DATE	DRAWN BY	PLATE
APRIL 2019	HYC	3.6
SCALE	W.O.	
1" = 80'	6782-00(B)	

CAD User: HENRY File Last Updated: April 08, 2019 3:40:22pm Plot Date: April 08, 2019 - 3:57:52pm
File: T:\Drafting\Working\6782-00(B)_Pali_Phase_2\6782-00(B)SitePlan.dwg 3.7
Plotter: DWG To PDF.pc3 Plotstyle: GEOLABS-Standard-Hall.ctb

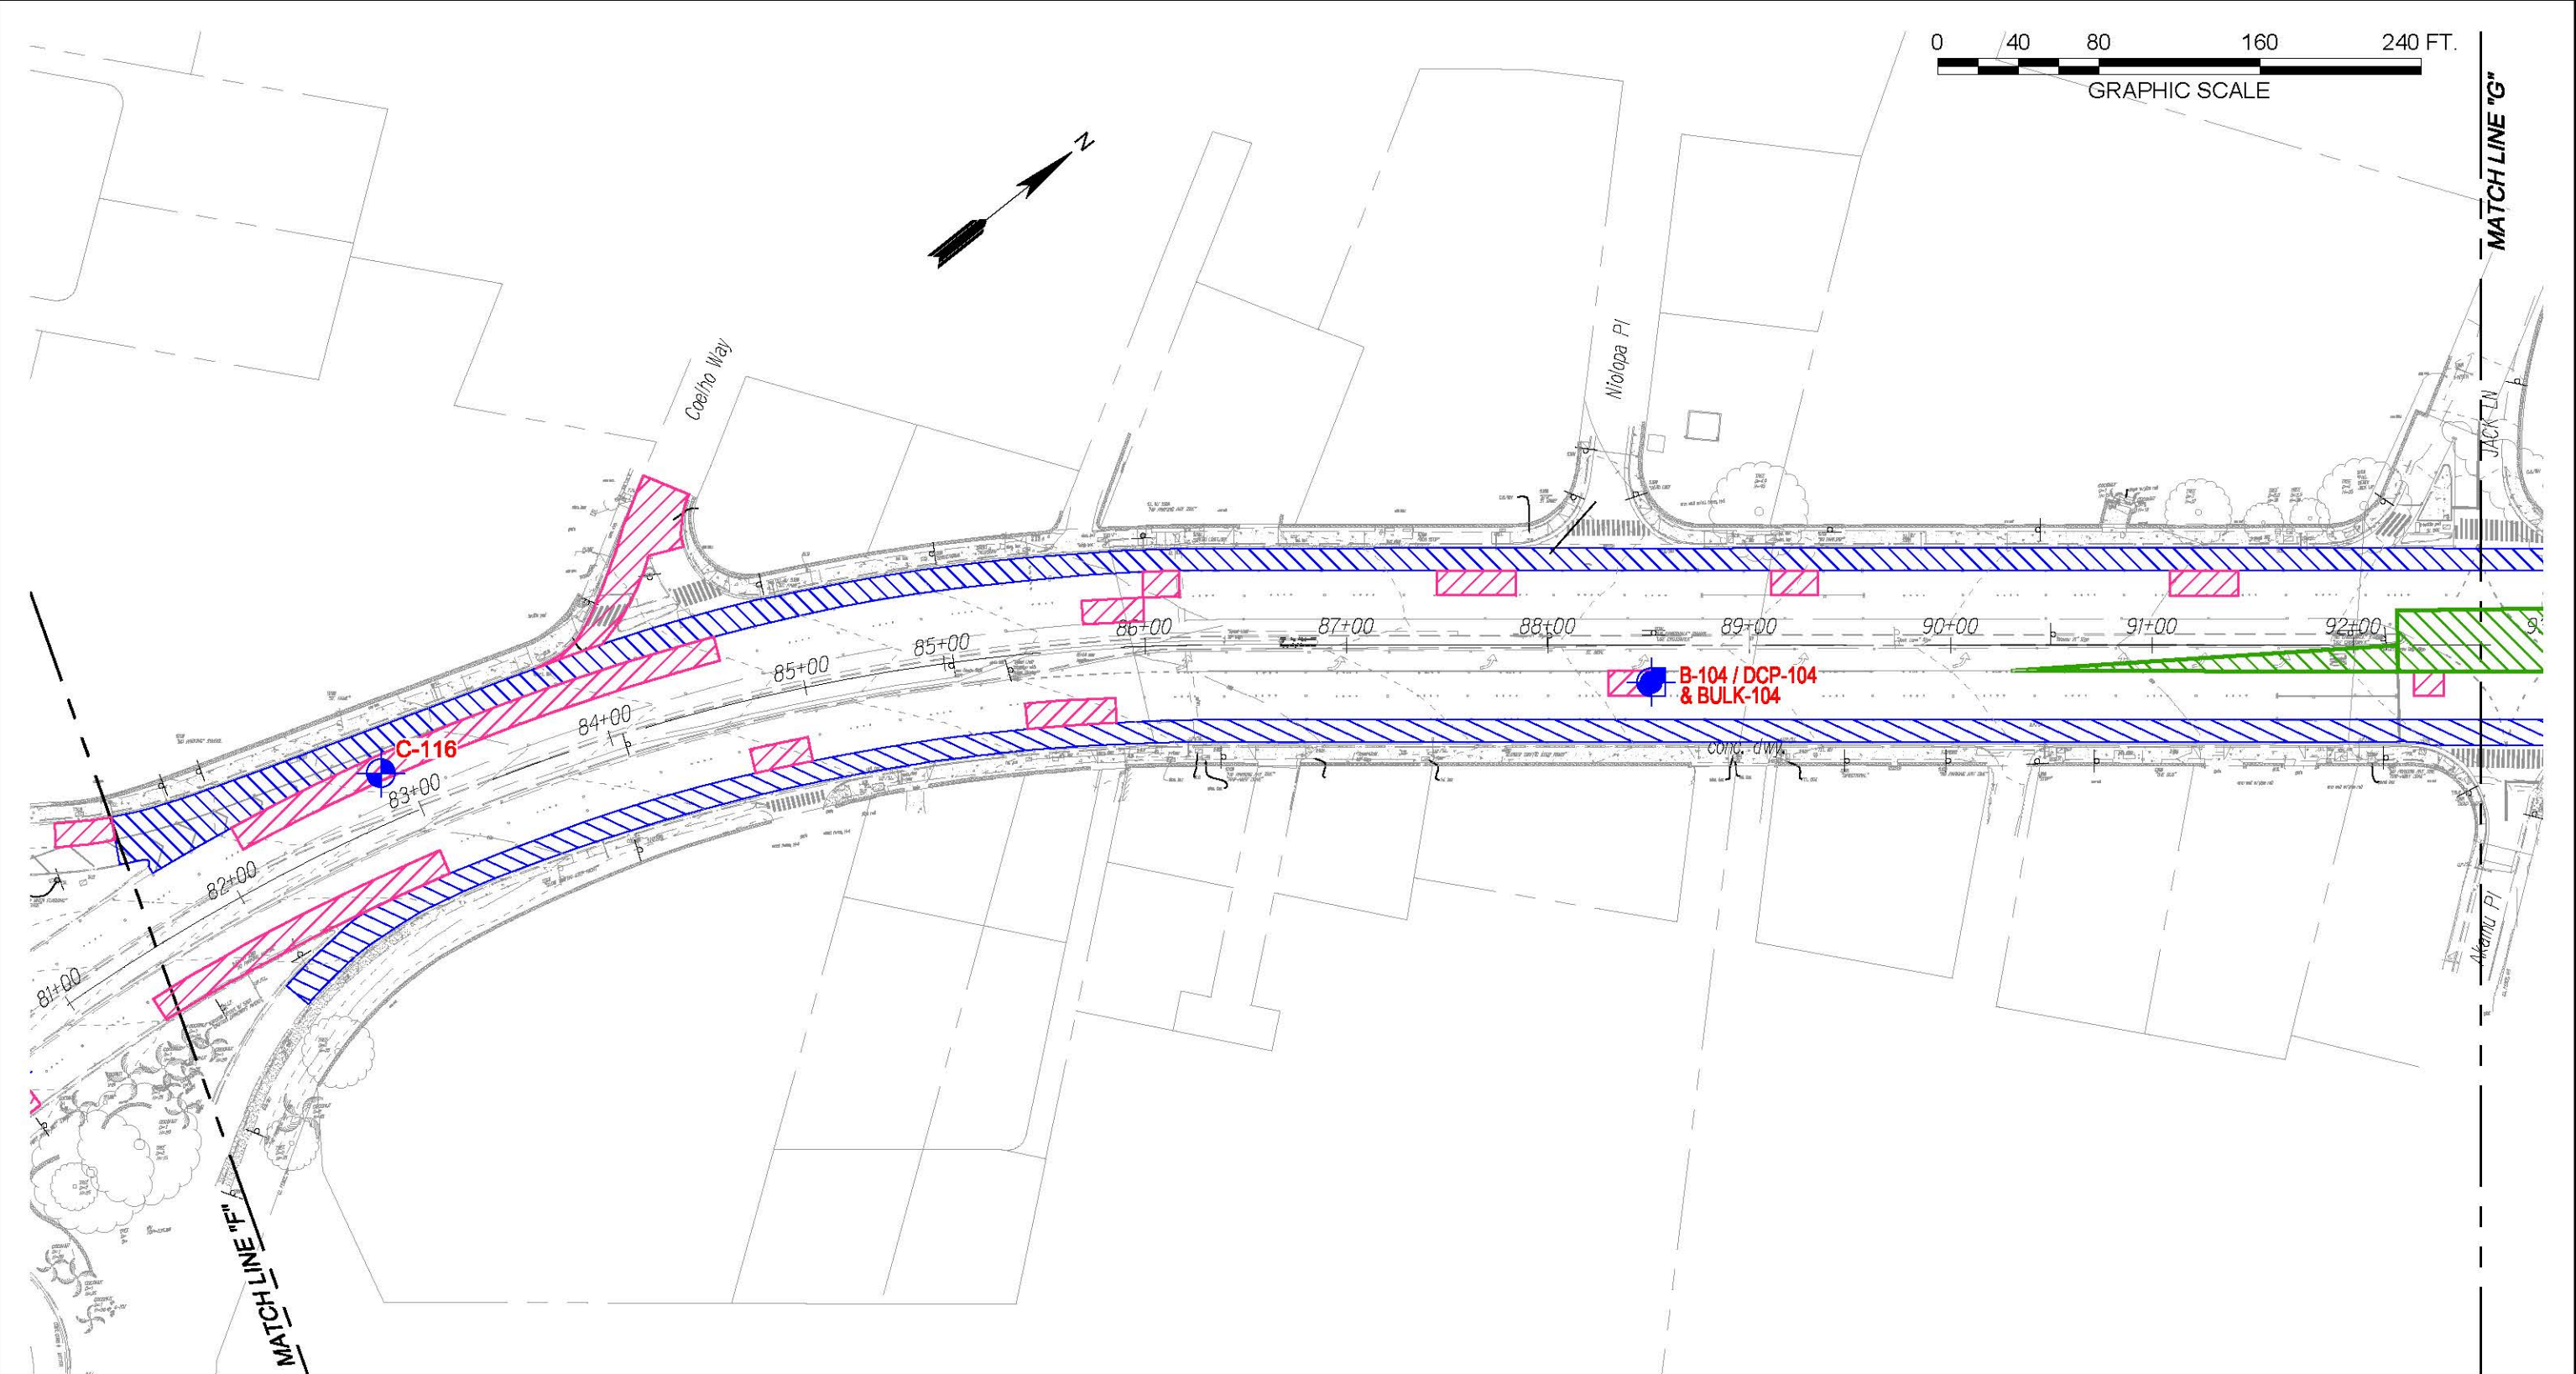

LEGEND:


- | | | | |
|---|--|---|--|
|  | APPROXIMATE BORING LOCATION |  | APPROXIMATE LIMITS OF RECOMMENDED PAVEMENT RECONSTRUCTION |
|  | APPROXIMATE BULK SAMPLE LOCATION |  | EXISTING KNOWN LIMITS OF PCC PAVEMENT WITH AC OVERLAY |
|  | APPROXIMATE DYNAMIC CONE PENETRATION TEST LOCATION |  | APPROXIMATE LIMITS OF NEWLY MAPPED EXISTING PCC PAVEMENT WITH AC OVERLAY |

REFERENCE: TOPOGRAPHIC SURVEY MAP PROVIDED BY WESLEY R. SEGAWA & ASSOCIATES, INC. ON SEPTEMBER 11, 2018.

SITE PLAN
PALI HIGHWAY RESURFACING
VINEYARD BOULEVARD TO WAKANAKA STREET
HONOLULU, OAHU, HAWAII

			GEOLABS, INC.	
			<i>Geotechnical Engineering</i>	
DATE	APRIL 2019	DRAWN BY	HYC	PLATE 3.7
SCALE	1" = 80'	W.O.	6782-00(B)	

CAD User: HENRY File Last Updated: April 13, 2020 2:51:24pm Plot Date: April 13, 2020 - 2:55:44pm
File: A:\Drafting\Working\6782-00(B)_Pali_Phase_2\6782-00(B)SitePlan.dwg's 8
Plotter: DWG To PDF-6EO.pc3 Plotstyle: GEOLABS-Standard-Half.ctb

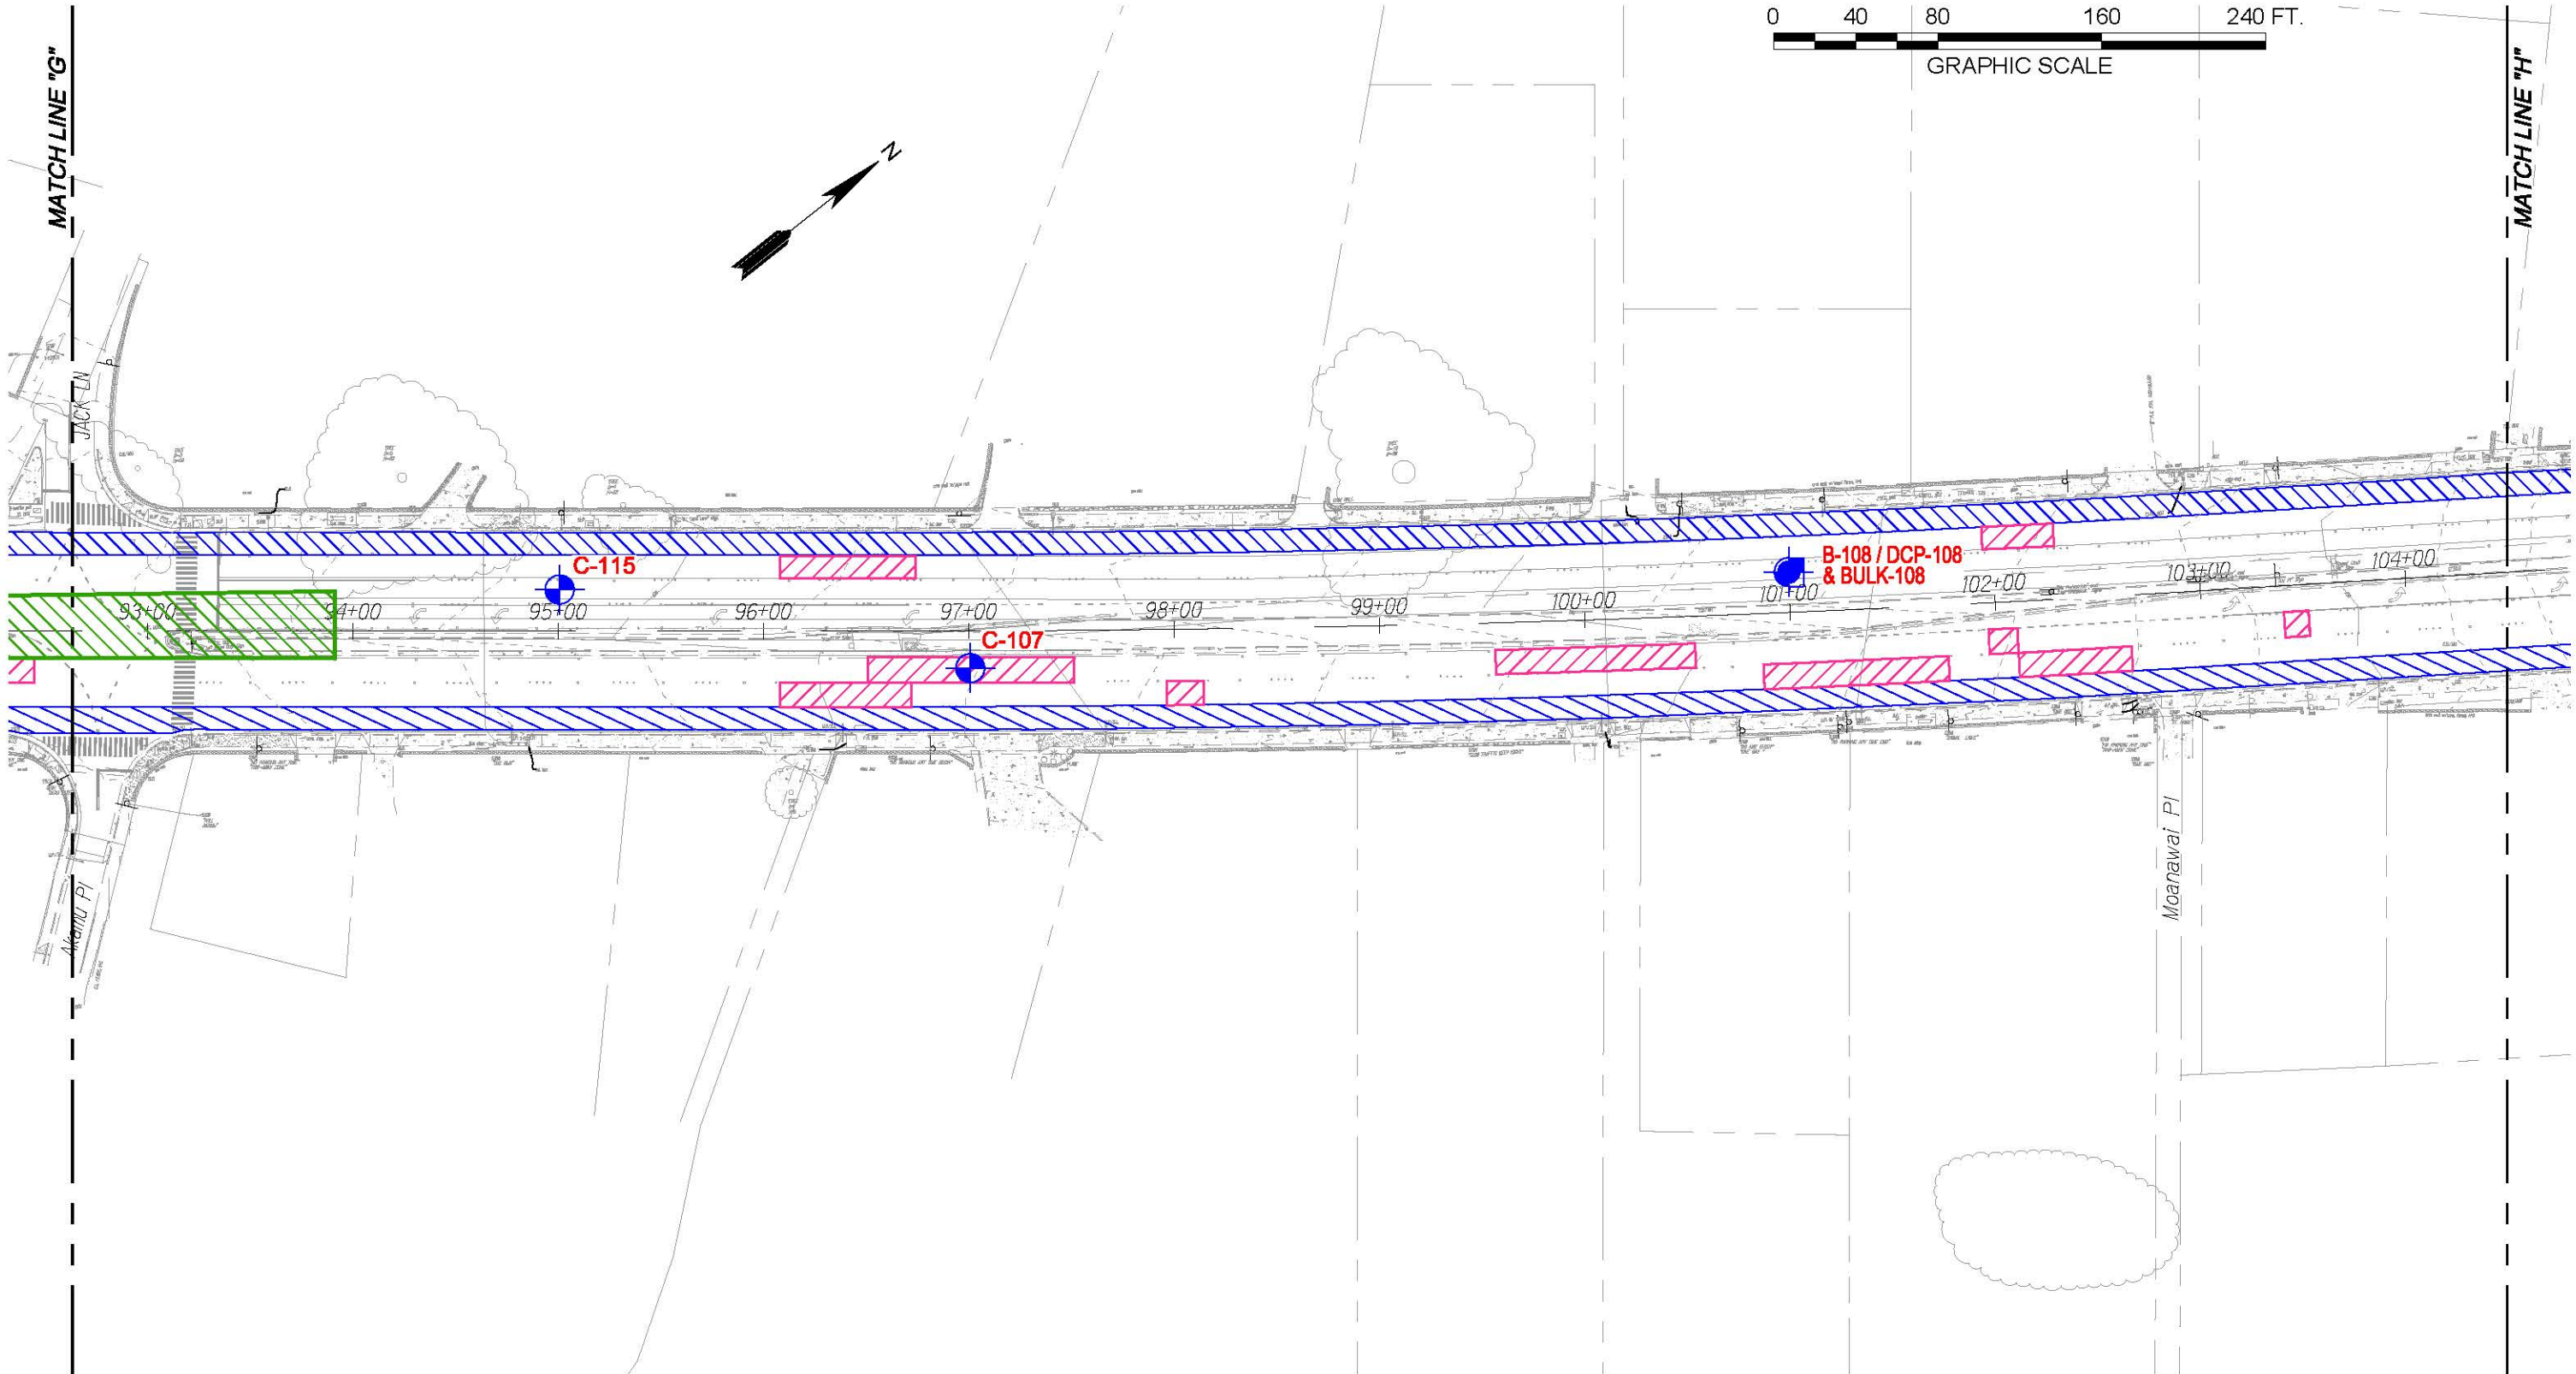


- LEGEND:
- | | | | |
|--|--|--|--|
| | APPROXIMATE BORING LOCATION | | APPROXIMATE LIMITS OF RECOMMENDED PAVEMENT RECONSTRUCTION |
| | APPROXIMATE BULK SAMPLE LOCATION | | EXISTING KNOWN LIMITS OF PCC PAVEMENT WITH AC OVERLAY |
| | APPROXIMATE DYNAMIC CONE PENETRATION TEST LOCATION | | APPROXIMATE LIMITS OF NEWLY MAPPED EXISTING PCC PAVEMENT WITH AC OVERLAY |

REFERENCE: TOPOGRAPHIC SURVEY MAP PROVIDED BY WESLEY R. SEGAWA & ASSOCIATES, INC. ON SEPTEMBER 11, 2018.

SITE PLAN
PALI HIGHWAY RESURFACING
VINEYARD BOULEVARD TO WAKANAKA STREET
HONOLULU, OAHU, HAWAII

GEOLABS, INC. <i>Geotechnical Engineering</i>		
DATE APRIL 2019	DRAWN BY HYC	PLATE 3.8
SCALE 1" = 80'	W.O. 6782-00(B)	

CAD User: HENRY File Last Updated: April 13, 2020 2:51:24pm Plot Date: April 13, 2020 - 2:57:09pm
File: A:\Drafting\Working\6782-00(B)_Pali_Phase_2\6782-00(B)SitePlan.dwg's 9
Plotter: DWG To PDF-6EO.pc3 Plotstyle: GEOLABS-Standard-Half.ctb

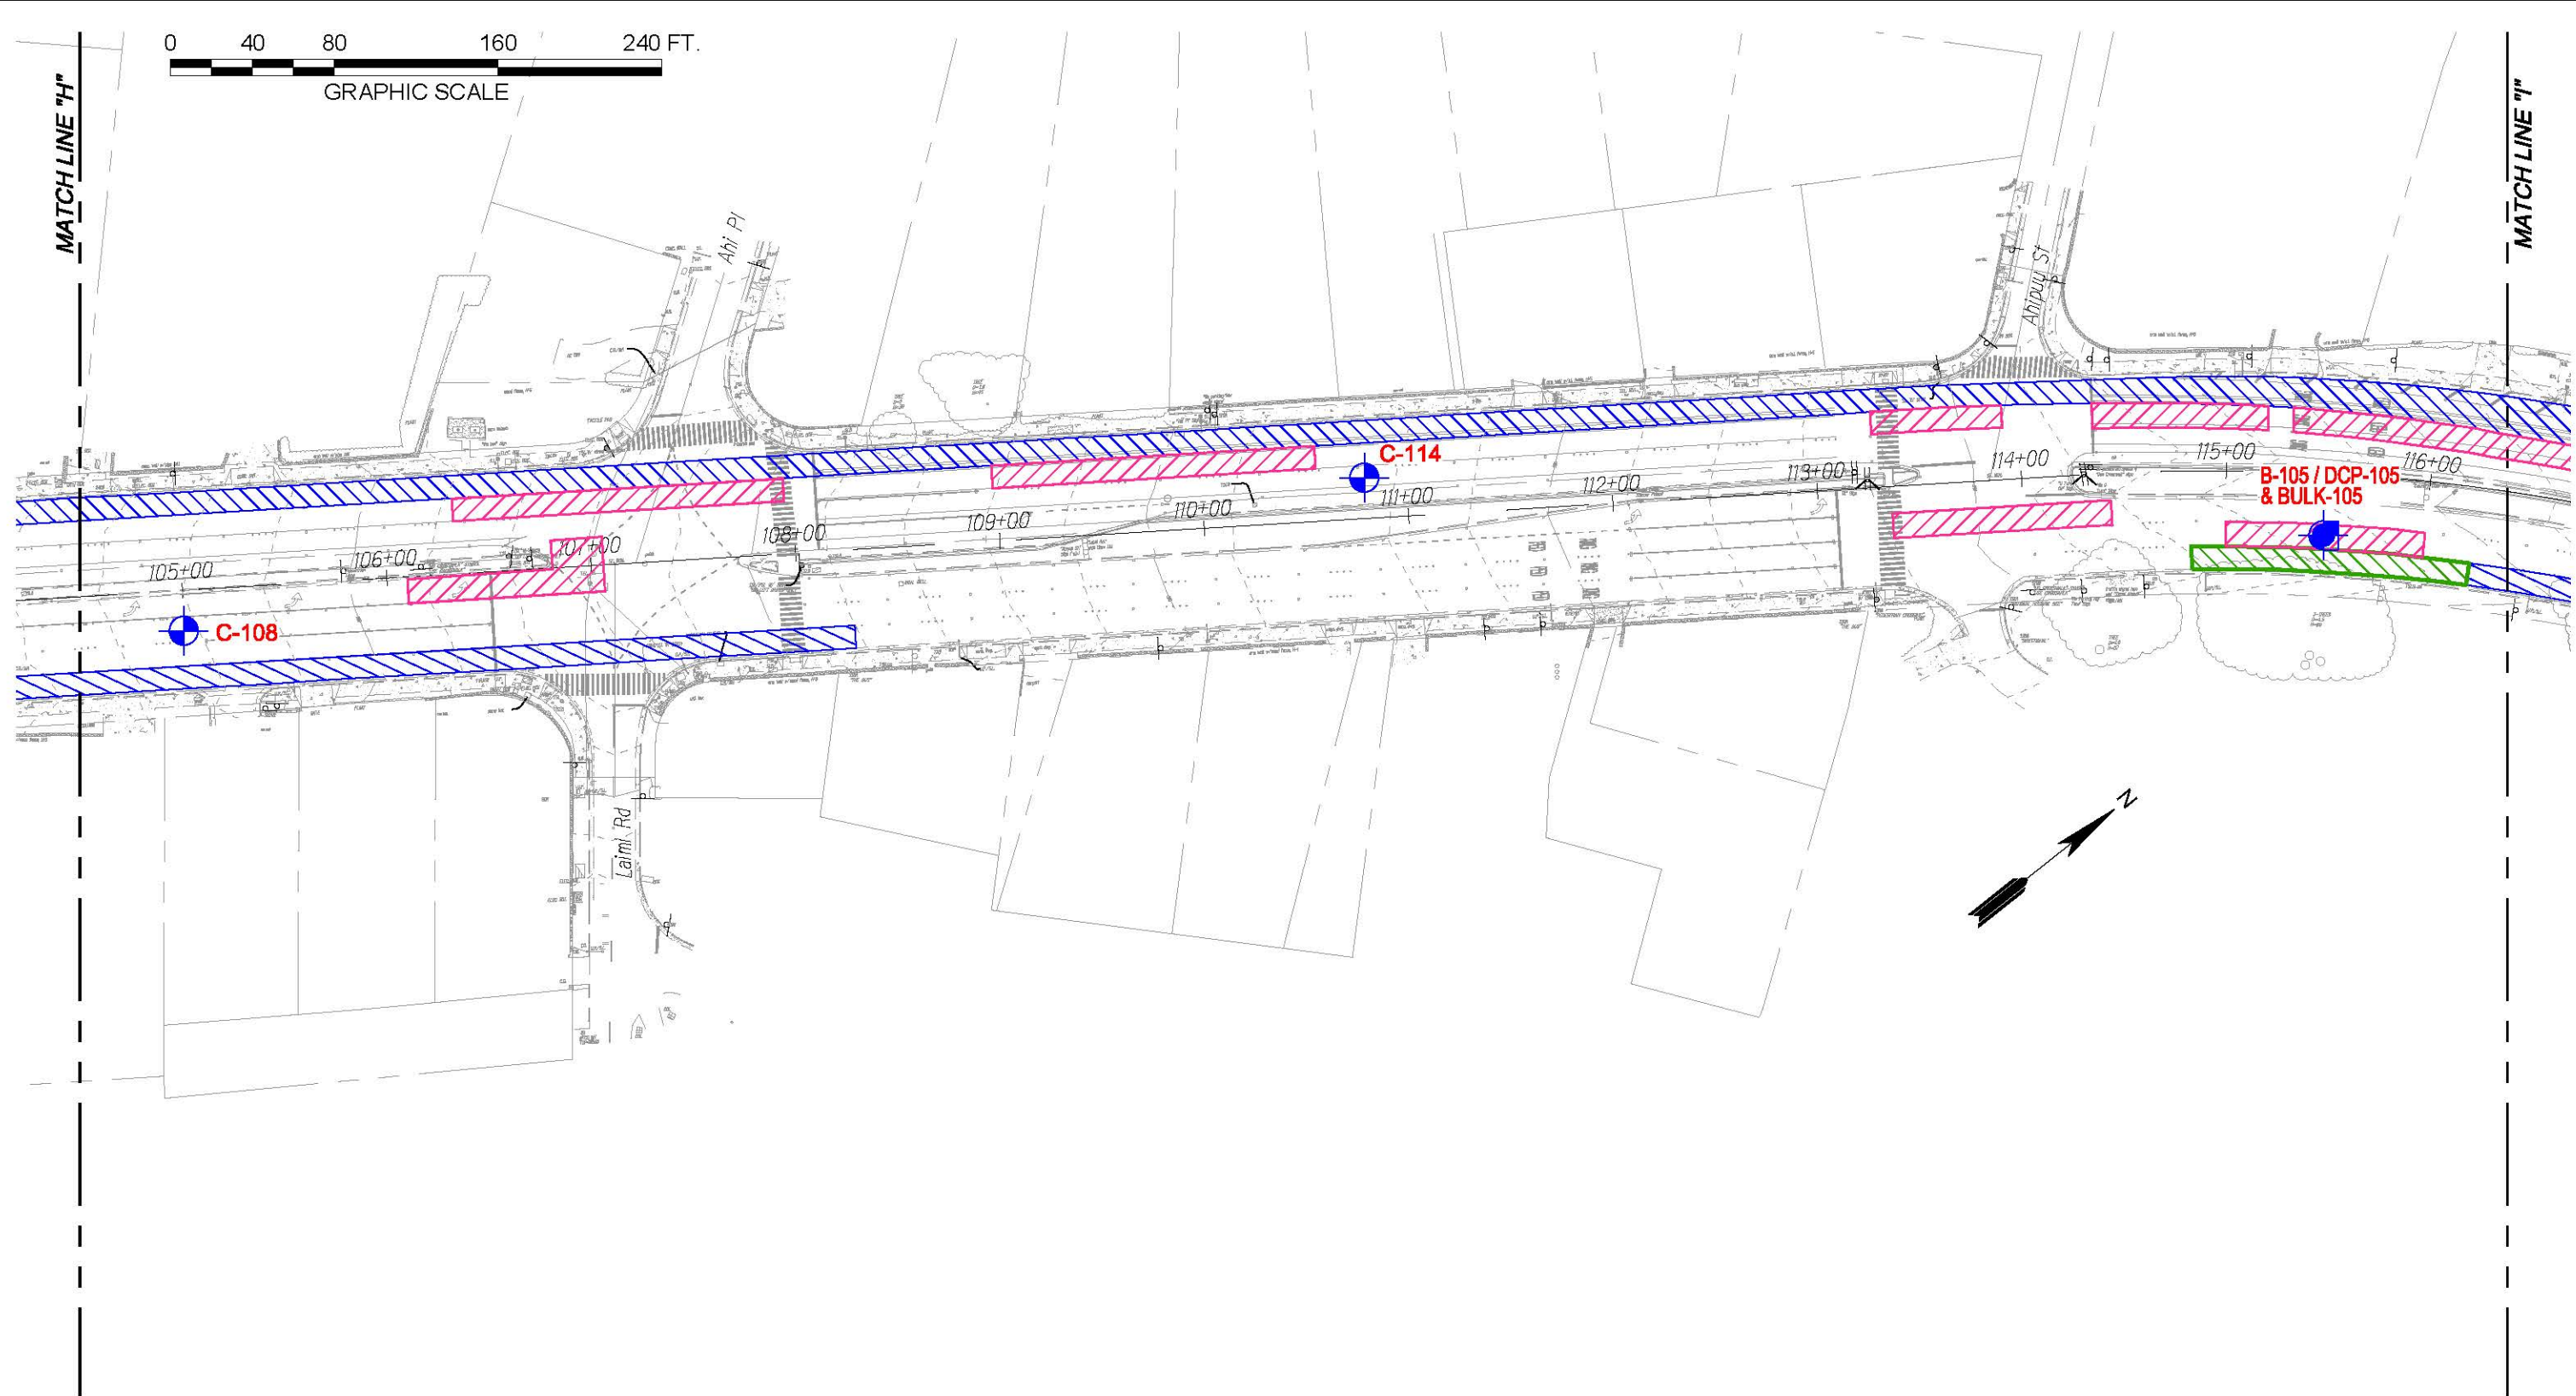

LEGEND:


- | | | | |
|--|--|--|--|
| | APPROXIMATE BORING LOCATION | | APPROXIMATE LIMITS OF RECOMMENDED PAVEMENT RECONSTRUCTION |
| | APPROXIMATE BULK SAMPLE LOCATION | | EXISTING KNOWN LIMITS OF PCC PAVEMENT WITH AC OVERLAY |
| | APPROXIMATE DYNAMIC CONE PENETRATION TEST LOCATION | | APPROXIMATE LIMITS OF NEWLY MAPPED EXISTING PCC PAVEMENT WITH AC OVERLAY |

REFERENCE: TOPOGRAPHIC SURVEY MAP PROVIDED BY WESLEY R. SEGAWA & ASSOCIATES, INC. ON SEPTEMBER 11, 2018.

SITE PLAN
PALI HIGHWAY RESURFACING
VINEYARD BOULEVARD TO WAOKANAKA STREET
HONOLULU, OAHU, HAWAII



GEOLABS, INC.		
Geotechnical Engineering		
DATE	DRAWN BY	PLATE
APRIL 2019	HYC	
SCALE	W.O.	
1" = 80'	6782-00(B)	3.9

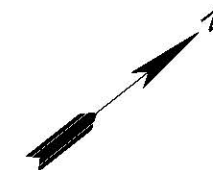

LEGEND:


- | | | | |
|--|--|--|--|
| | APPROXIMATE BORING LOCATION | | APPROXIMATE LIMITS OF RECOMMENDED PAVEMENT RECONSTRUCTION |
| | APPROXIMATE BULK SAMPLE LOCATION | | EXISTING KNOWN LIMITS OF PCC PAVEMENT WITH AC OVERLAY |
| | APPROXIMATE DYNAMIC CONE PENETRATION TEST LOCATION | | APPROXIMATE LIMITS OF NEWLY MAPPED EXISTING PCC PAVEMENT WITH AC OVERLAY |

REFERENCE: TOPOGRAPHIC SURVEY MAP PROVIDED BY WESLEY R. SEGAWA & ASSOCIATES, INC. ON SEPTEMBER 11, 2018.

SITE PLAN
PALI HIGHWAY RESURFACING
VINEYARD BOULEVARD TO WAKANAKA STREET
HONOLULU, OAHU, HAWAII

GEOLABS, INC. Geotechnical Engineering		
DATE APRIL 2019	DRAWN BY HYC	PLATE
SCALE 1" = 80'	W.O. 6782-00(B)	3.10

CAD User: HENRY File Last Updated: April 08, 2019 3:40:22pm Plot Date: April 08, 2019 - 4:10:45pm
File: T:\Drafting\Working\6782-00\B1_Pali_Phase_26782-00\B1SitePlan.dwg3.11
Plotter: DWG To PDF.pc3 Plotstyle: GEOLABS-Standard-Hall.ctb

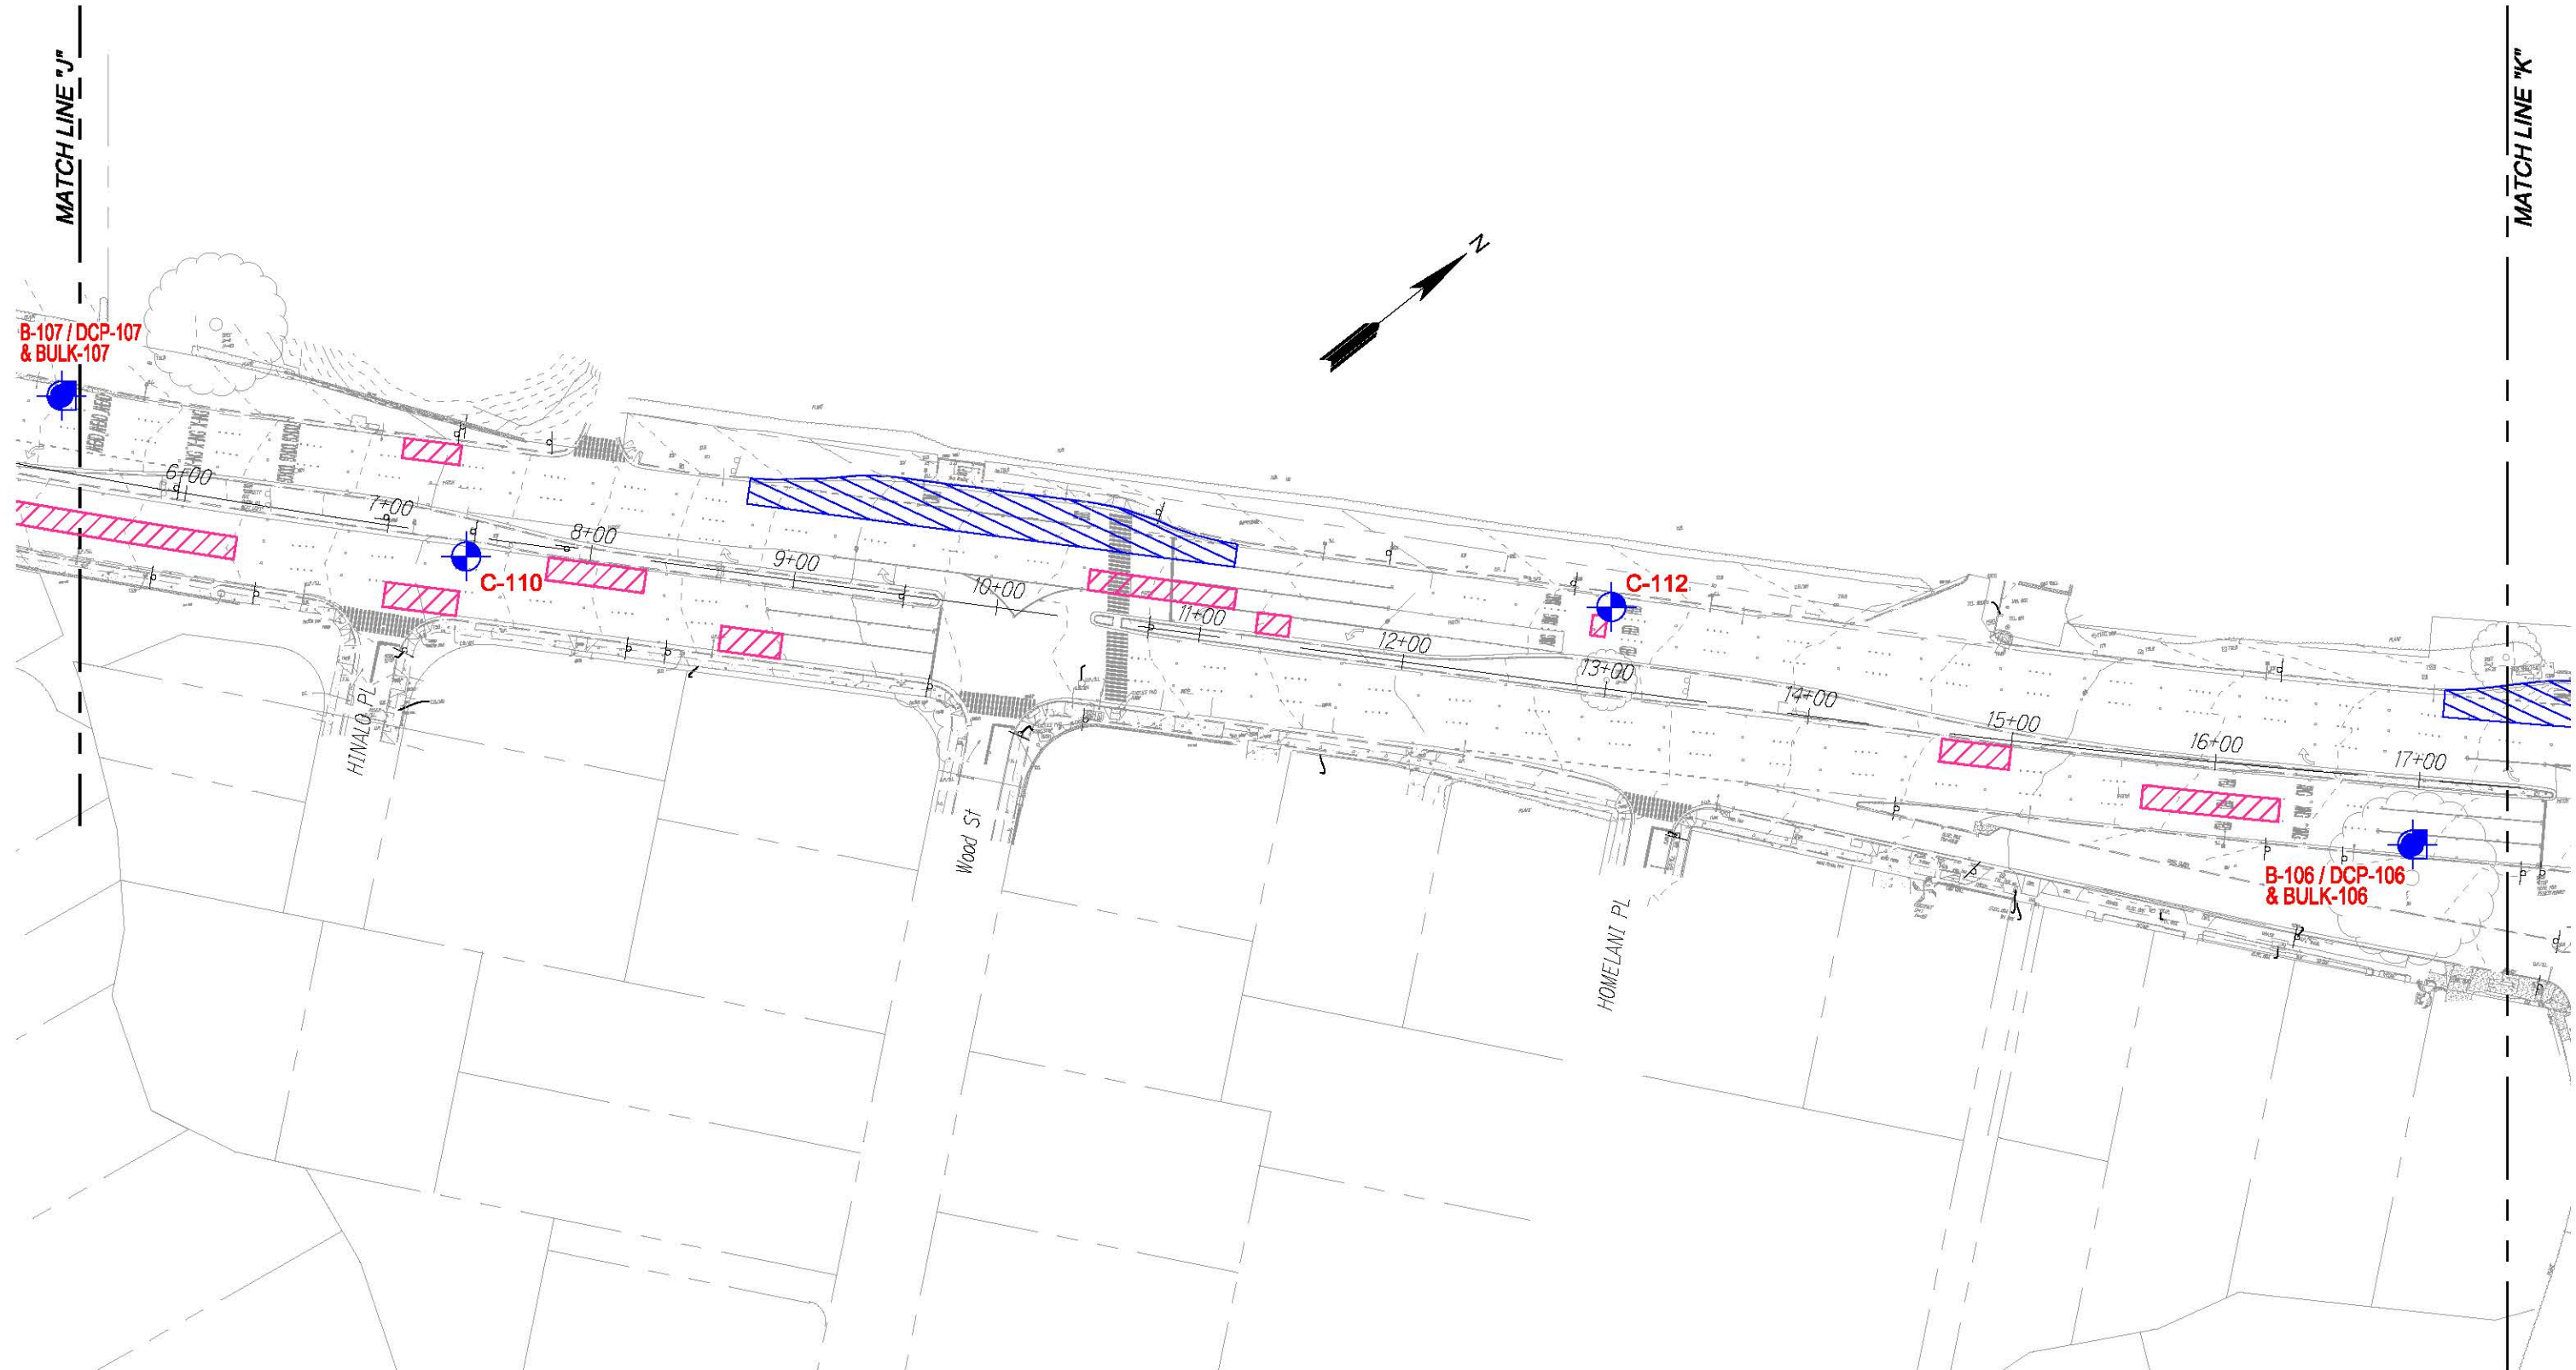

LEGEND:

-  APPROXIMATE BORING LOCATION
-  APPROXIMATE BULK SAMPLE LOCATION
-  APPROXIMATE DYNAMIC CONE PENETRATION TEST LOCATION
-  APPROXIMATE LIMITS OF RECOMMENDED PAVEMENT RECONSTRUCTION
-  EXISTING KNOWN LIMITS OF PCC PAVEMENT WITH AC OVERLAY



REFERENCE: TOPOGRAPHIC SURVEY MAP PROVIDED BY WESLEY R. SEGAWA & ASSOCIATES, INC. ON SEPTEMBER 11, 2018.

SITE PLAN
PALI HIGHWAY RESURFACING
VINEYARD BOULEVARD TO WAKANAKA STREET
HONOLULU, OAHU, HAWAII



GEOLABS, INC.		
Geotechnical Engineering		
DATE	DRAWN BY	PLATE
APRIL 2019	HYC	
SCALE	W.O.	
1" = 80'	6782-00(B)	3.11

CAD User: HENRY File Last Updated: April 08, 2019 3:40:22pm Plot Date: April 08, 2019 - 4:11:36pm
File: T:\Drafting\Working\6782-00\B1_Pali_Phase_26782-00\B1SitePlan.dwg3.12
Plotter: DWG To PDF.pc3 PlotStyle: GEOLABS-Standard-Hall.ctb



LEGEND:

- | | | |
|--|---|---|
|  APPROXIMATE BORING LOCATION |  APPROXIMATE BULK SAMPLE LOCATION
(FROM REPORT BY GEOLABS, INC. W.O. 6782-00(A) DATED FEBRUARY 2, 2015) |  APPROXIMATE LIMITS OF RECOMMENDED PAVEMENT RECONSTRUCTION |
|  APPROXIMATE BORING LOCATION
(FROM REPORT BY GEOLABS, INC. W.O. 6782-00(A) DATED FEBRUARY 2, 2015) |  EXISTING KNOWN LIMITS OF PCC PAVEMENT WITH AC OVERLAY | |



REFERENCE: TOPOGRAPHIC SURVEY MAP PROVIDED BY WESLEY R. SEGAWA & ASSOCIATES, INC. ON SEPTEMBER 11, 2018.

SITE PLAN
PALI HIGHWAY RESURFACING
VINEYARD BOULEVARD TO WAKANAKA STREET
HONOLULU, OAHU, HAWAII

			GEOLABS, INC. <i>Geotechnical Engineering</i>	
			DATE APRIL 2019	DRAWN BY HYC
SCALE 1" = 80'		W.O. 6782-00(B)		