



FED. ROAD DIST. NO.	STATE	PROJ. NO.	FISCAL YEAR	SHEET NO.	TOTAL SHEETS
HAWAII	HAW.	61C-01-04M	2004	27	91

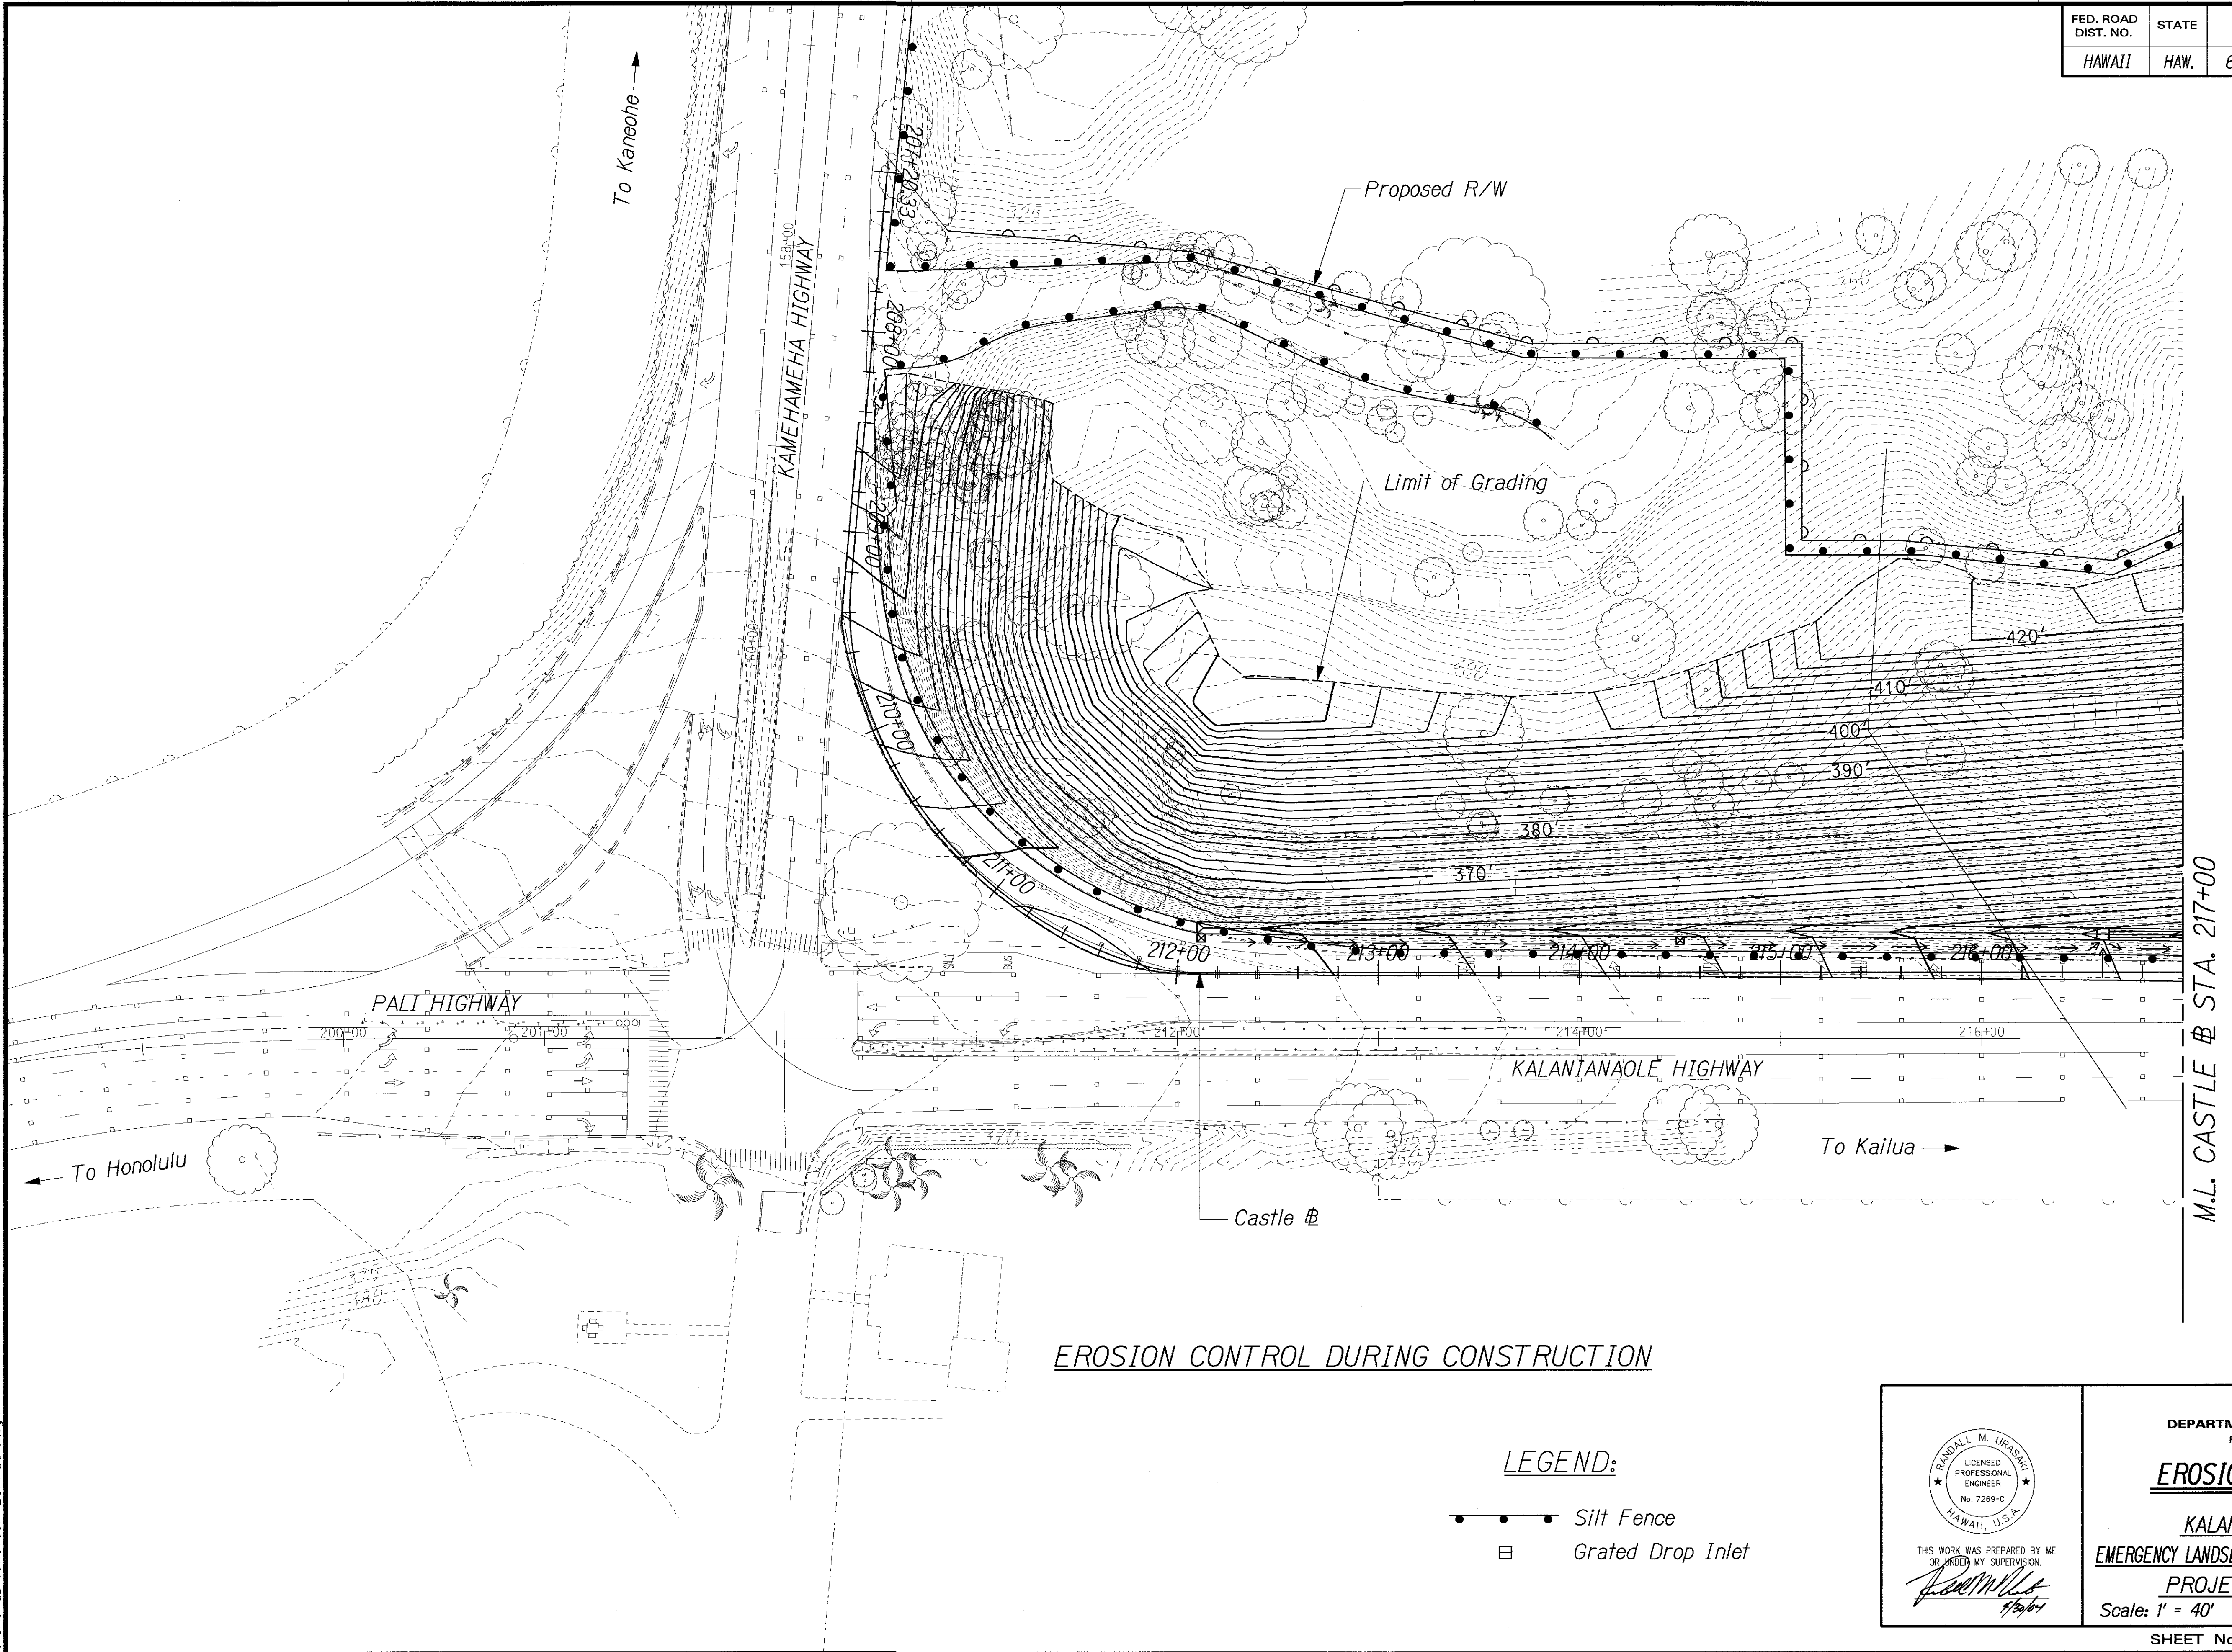

EROSION CONTROL DURING CONSTRUCTION

LEGEND:


- Silt Fence
- ▣ Grated Drop Inlet

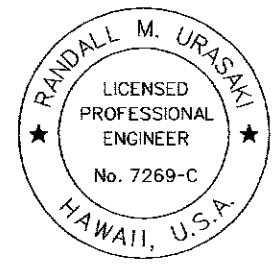 THIS WORK WAS PREPARED BY ME OR UNDER MY SUPERVISION. <i>Randall M. Urashima</i> 1/30/04	STATE OF HAWAII DEPARTMENT OF TRANSPORTATION HIGHWAYS DIVISION <u>EROSION CONTROL PLAN</u> <u>KALANIANA'OLE HIGHWAY</u> <u>EMERGENCY LANDSLIDE REPAIRS AT CASTLE JUNCTION</u> <u>PROJECT NO. 61C-01-04M</u> Scale: 1" = 40' Date: Sept. 26, 2003
	SHEET No. P-3 OF 6 SHEETS
	27

ORIGINAL PLAN	SURVEY PLOTTED BY	DATE
NOTE BOOK	DRAWN BY	
	DESIGNED BY	
	QUANTITIES BY	
	CHECKED BY	

\\CASTLE JUNCTION\EC\PE\EC-01.dgn

FED. ROAD DIST. NO.	STATE	PROJ. NO.	FISCAL YEAR	SHEET NO.	TOTAL SHEETS
HAWAII	HAW.	61C-01-04M	2004	28	91

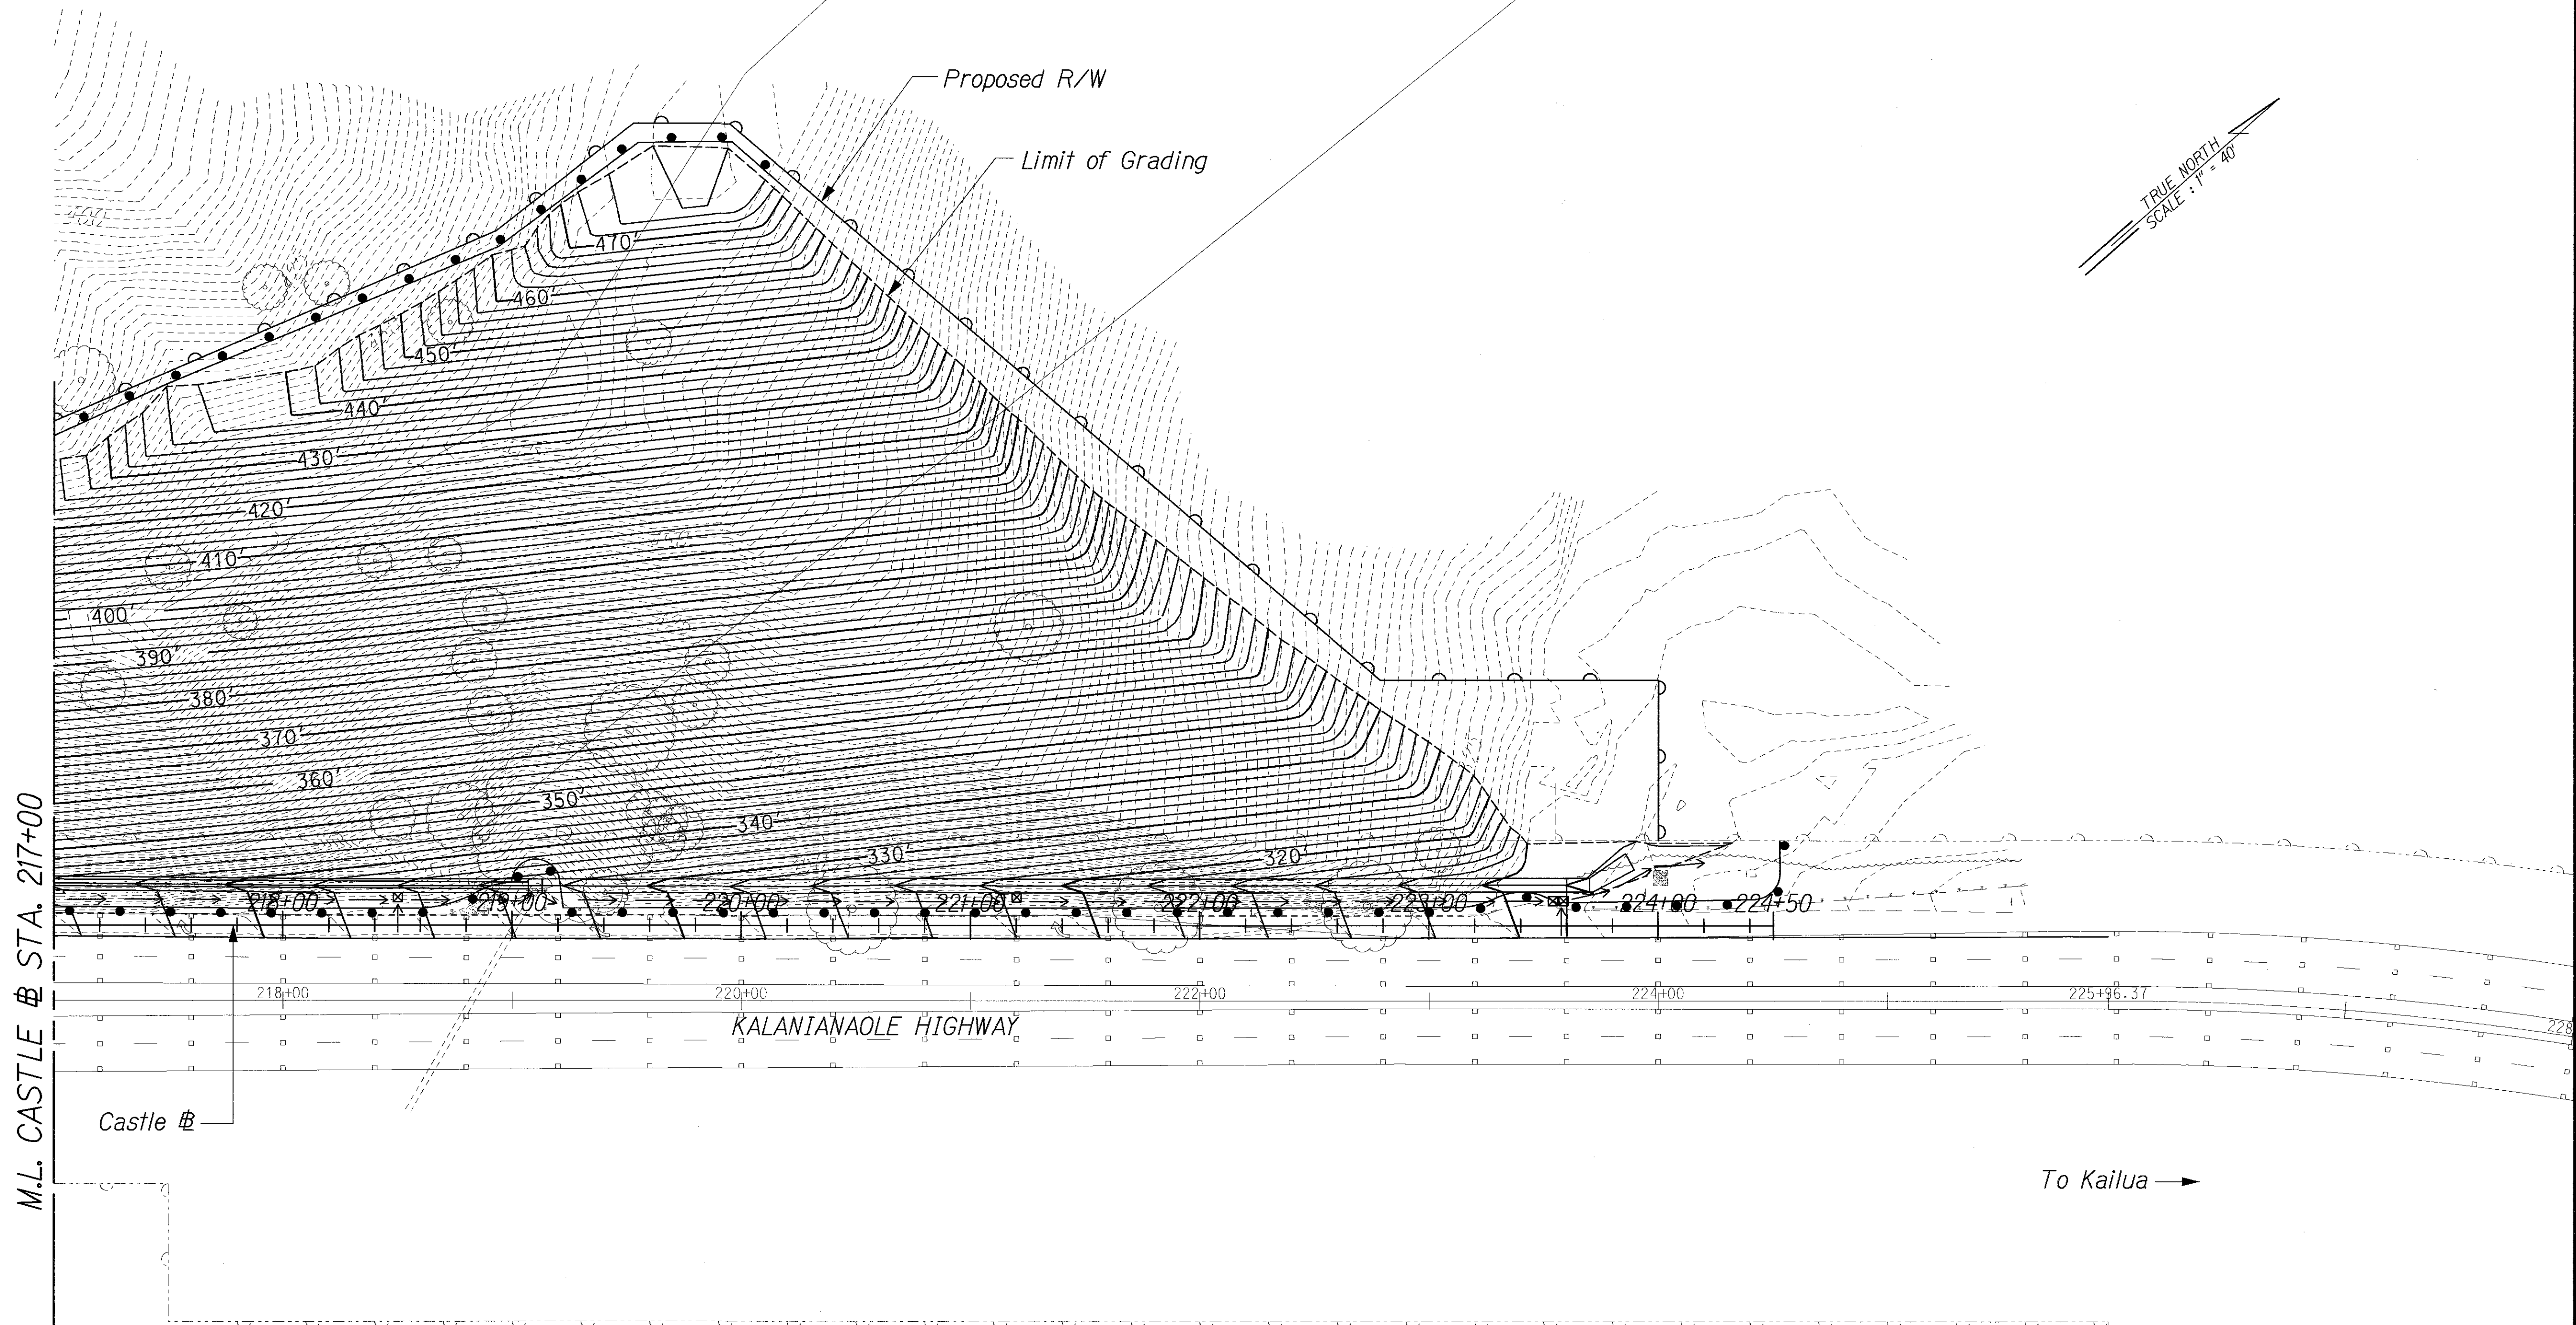

M.L. CASTLE # STA. 217+00

Castle #

KALANIANAʻOLE HIGHWAY

To Kailua →

EROSION CONTROL DURING CONSTRUCTION

LEGEND:

- Silt Fence
- Grated Drop Inlet

THIS WORK WAS PREPARED BY ME
OR UNDER MY SUPERVISION.
R. Urasaka
11/26/04

STATE OF HAWAII
DEPARTMENT OF TRANSPORTATION
HIGHWAYS DIVISION


EROSION CONTROL PLAN

KALANIANAʻOLE HIGHWAY
EMERGENCY LANDSLIDE REPAIRS AT CASTLE JUNCTION
PROJECT NO. 61C-01-04M
Scale: 1" = 40' Date: Sept. 26, 2003

SHEET No. P-4 OF 6 SHEETS

FED. ROAD DIST. NO.	STATE	PROJ. NO.	FISCAL YEAR	SHEET NO.	TOTAL SHEETS
HAWAII	HAW.	61C-01-04M	2004	29	91

TRUE NORTH
SCALE: 1" = 40'

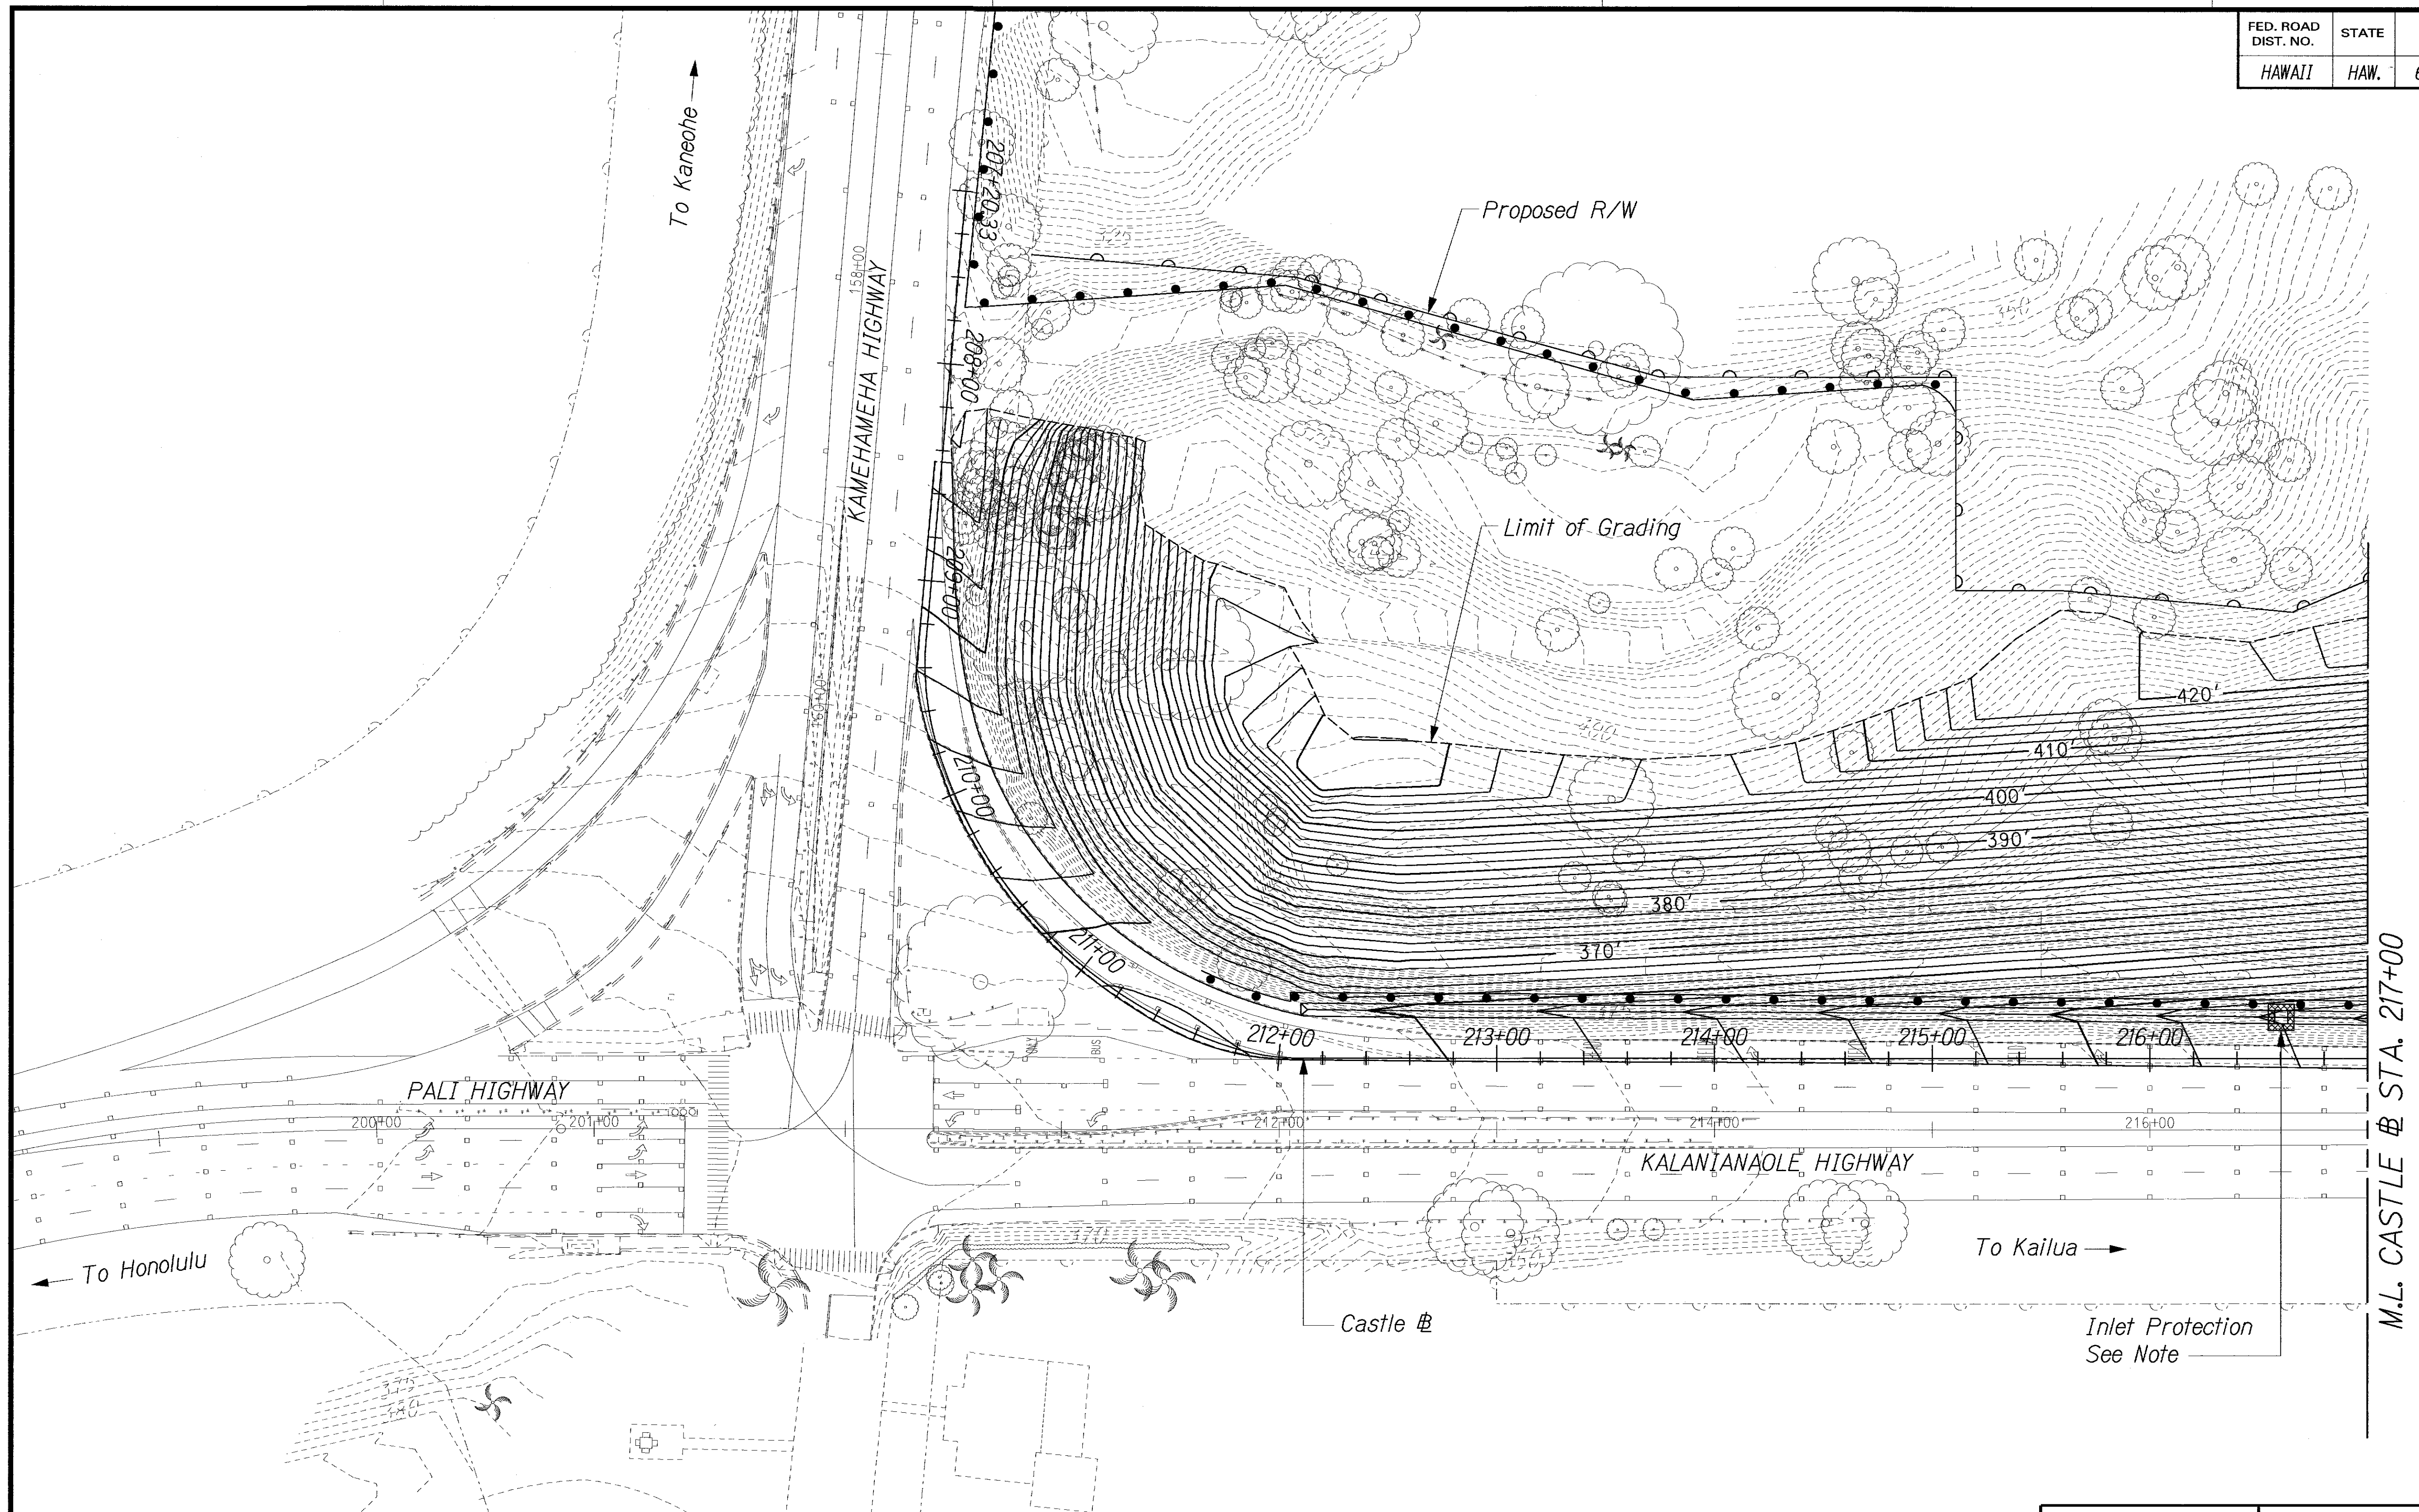


NOTE:
The silt fence and inlet protection shall remain for the duration of the plant establishment period. The Contractor shall be responsible for removing the silt fence and inlet protection at the end of the plant establishment period or as directed by the Engineer. Removal of the erosion control items shall be considered incidental to the various contract items.

EROSION CONTROL AFTER CONSTRUCTION

LEGEND:

—•—•— Silt Fence

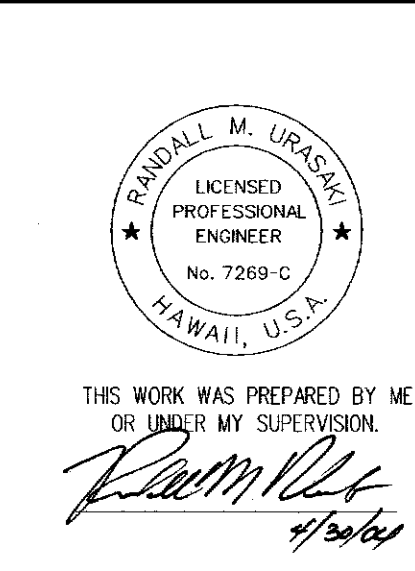

STATE OF HAWAII
DEPARTMENT OF TRANSPORTATION
HIGHWAYS DIVISION


EROSION CONTROL PLAN

KALANIANA'OLE HIGHWAY
EMERGENCY LANDSLIDE REPAIRS AT CASTLE JUNCTION

PROJECT NO. 61C-01-04M
Scale: 1" = 40' Date: Sept. 26, 2003

SHEET No. P-5 OF 6 SHEETS

FED. ROAD DIST. NO.	STATE	PROJ. NO.	FISCAL YEAR	SHEET NO.	TOTAL SHEETS
HAWAII	HAW.	61C-01-04M	2004	30	91

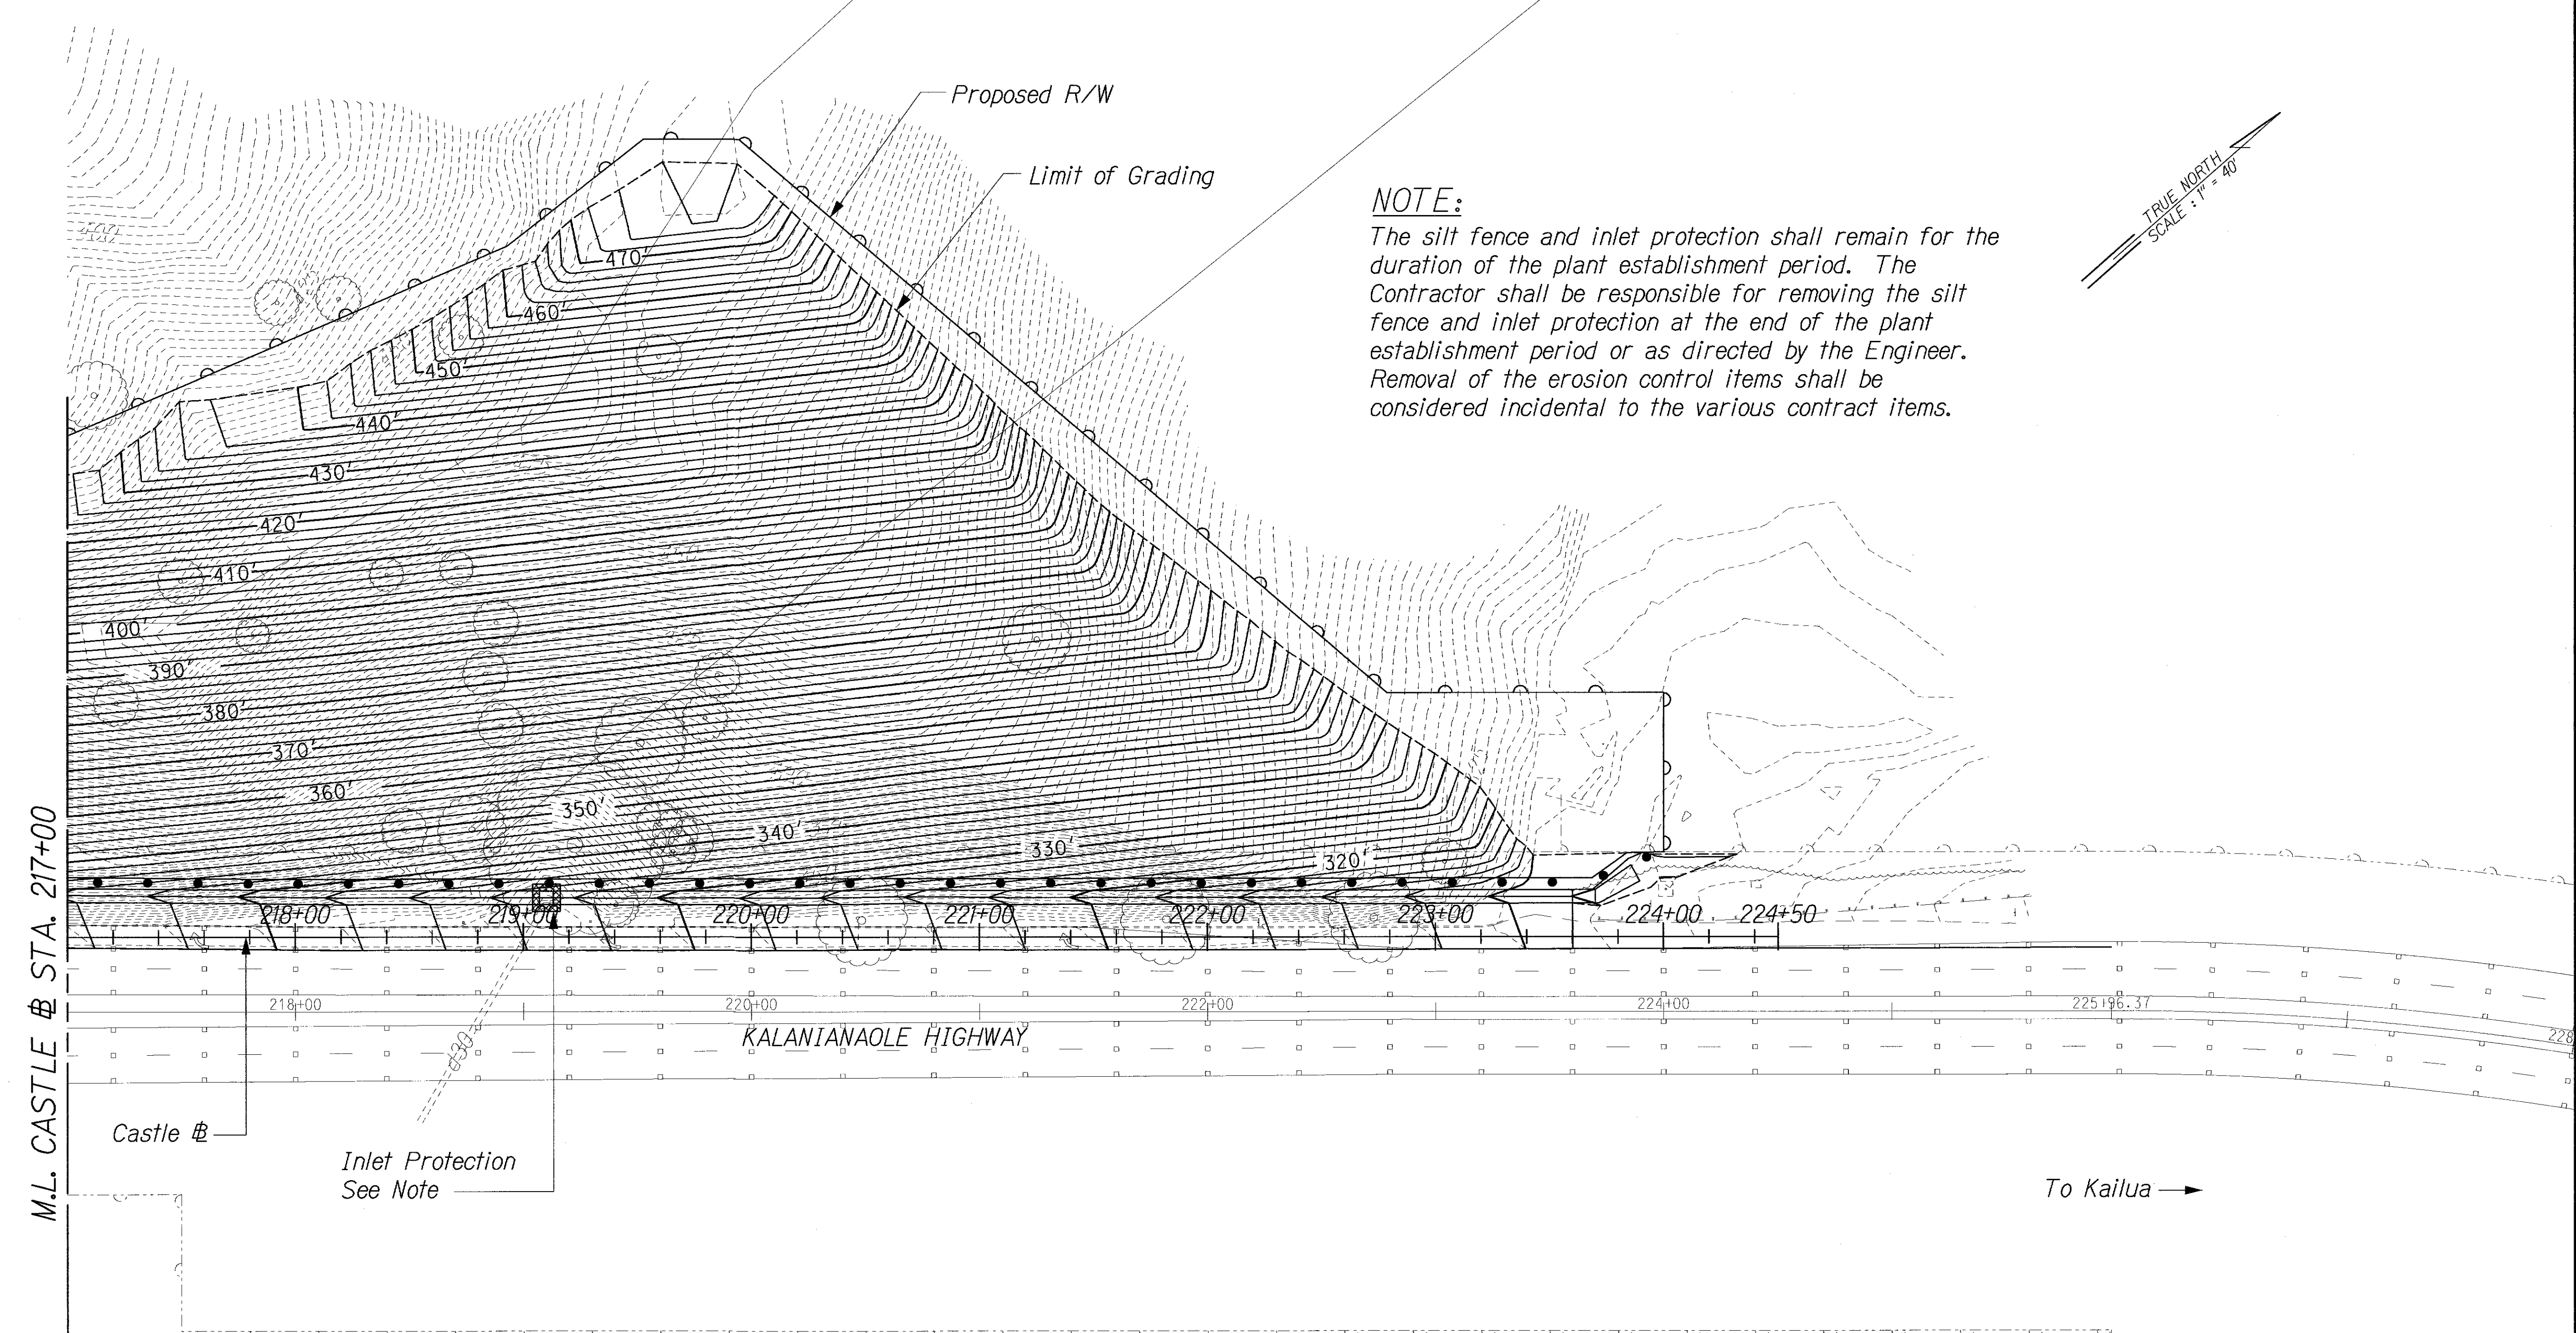

EROSION CONTROL AFTER CONSTRUCTION

LEGEND:

● ● ● Silt Fence

THIS WORK WAS PREPARED BY ME OR UNDER MY SUPERVISION.
R. Urasaka
1/30/04

STATE OF HAWAII
DEPARTMENT OF TRANSPORTATION
HIGHWAYS DIVISION

EROSION CONTROL PLAN

KALANIANAʻOLE HIGHWAY
EMERGENCY LANDSLIDE REPAIRS AT CASTLE JUNCTION
PROJECT NO. 61C-01-04M
Scale: 1" = 40' Date: Sept. 26, 2003

SHEET No. P-6 OF 6 SHEETS

SURVEY PLOTTED BY	DATE
DRAWN BY	
DESIGNED BY	
QUANTITIES BY	
CHECKED BY	