


FED. ROAD DIST. NO.	STATE	FED. AID PROJ. NO.	FISCAL YEAR	SHEET NO.	TOTAL SHEETS
44W411	HAW	02/60		2	27
44W411	HAW	02/60		2	12

SEP 20 1951

2


NOTE:
For location of the different types of Curb, Gutters, and Curb and Gutters, see Plan and Profile Sheets.

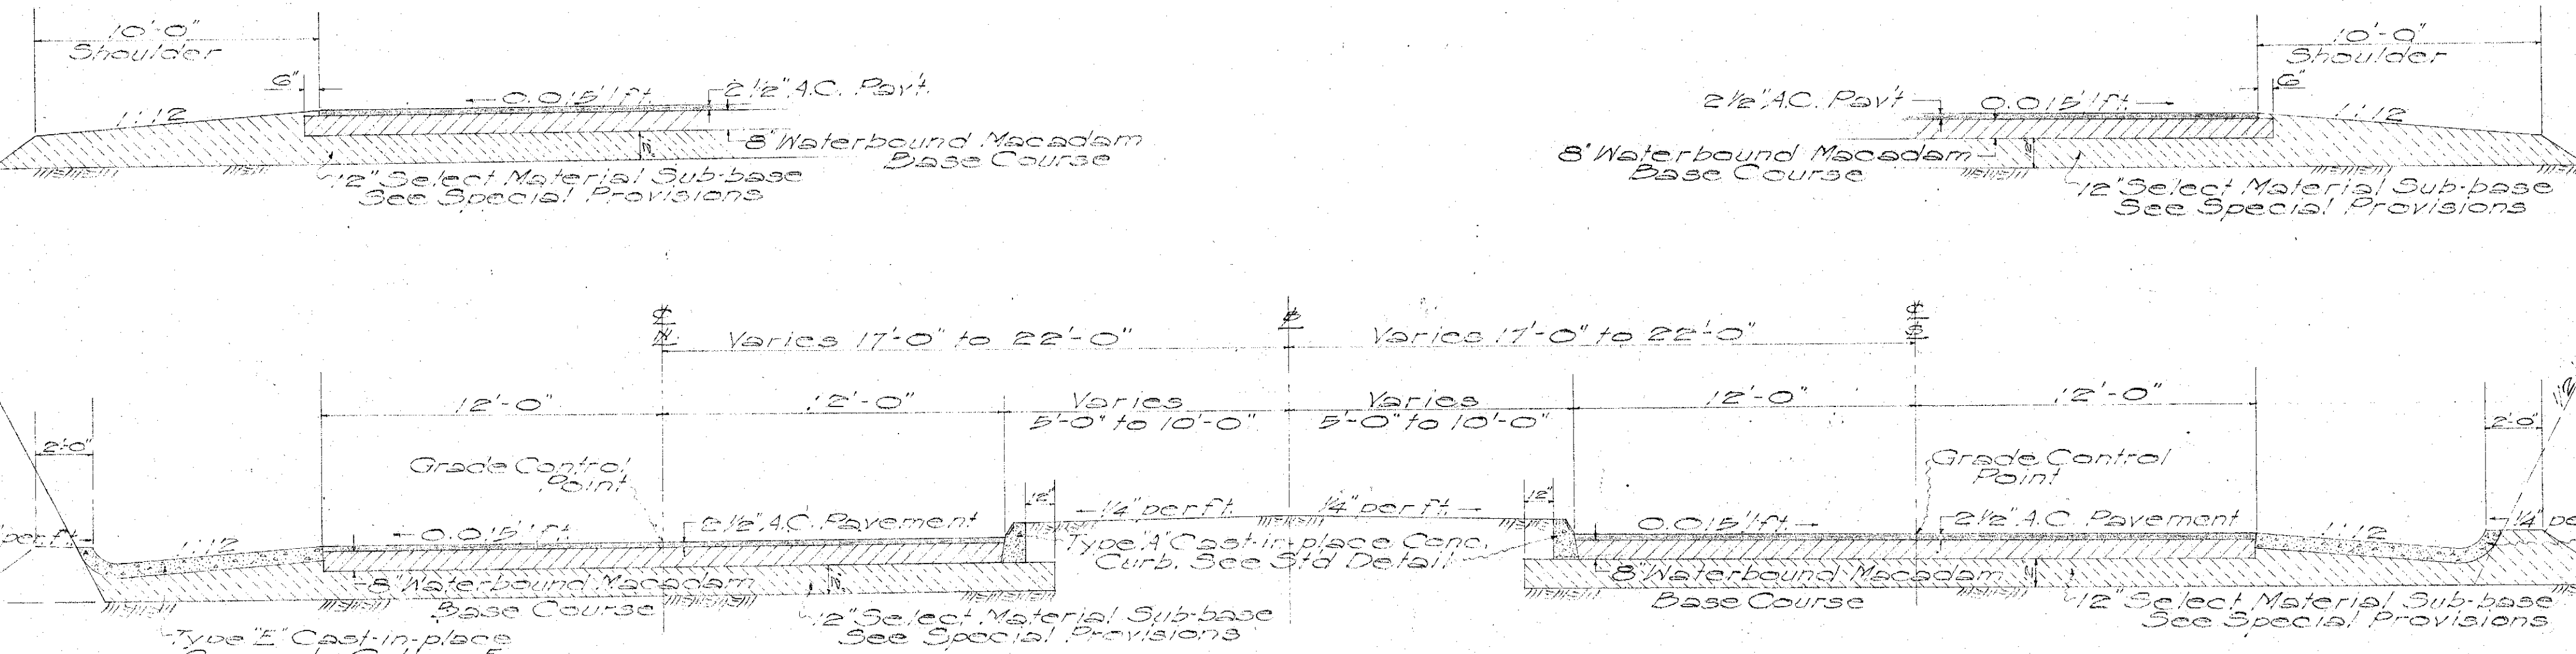

TYPICAL SECTION ON TANGENTS
Scale: 1/4" = 1'-0"

NOTE:
Where rock is encountered at sub-grade in cut sections, excavate 6" below sub-grade and backfill with Select Material.

NOTE:
Top of cut slopes are to be rounded as shown at the places indicated by the Engineer. He will require that this be done in all sand, earth and conglomerate material, but not solid rock or in conglomerate that he believes will remain in a rounded state. Hand trimming rounded top of cuts will be paid for on the linear foot basis as per the specifications.
Material excavated in the shaded 1/4 per ft area will be paid under the item of Unclassified Excavation and Overhaul.

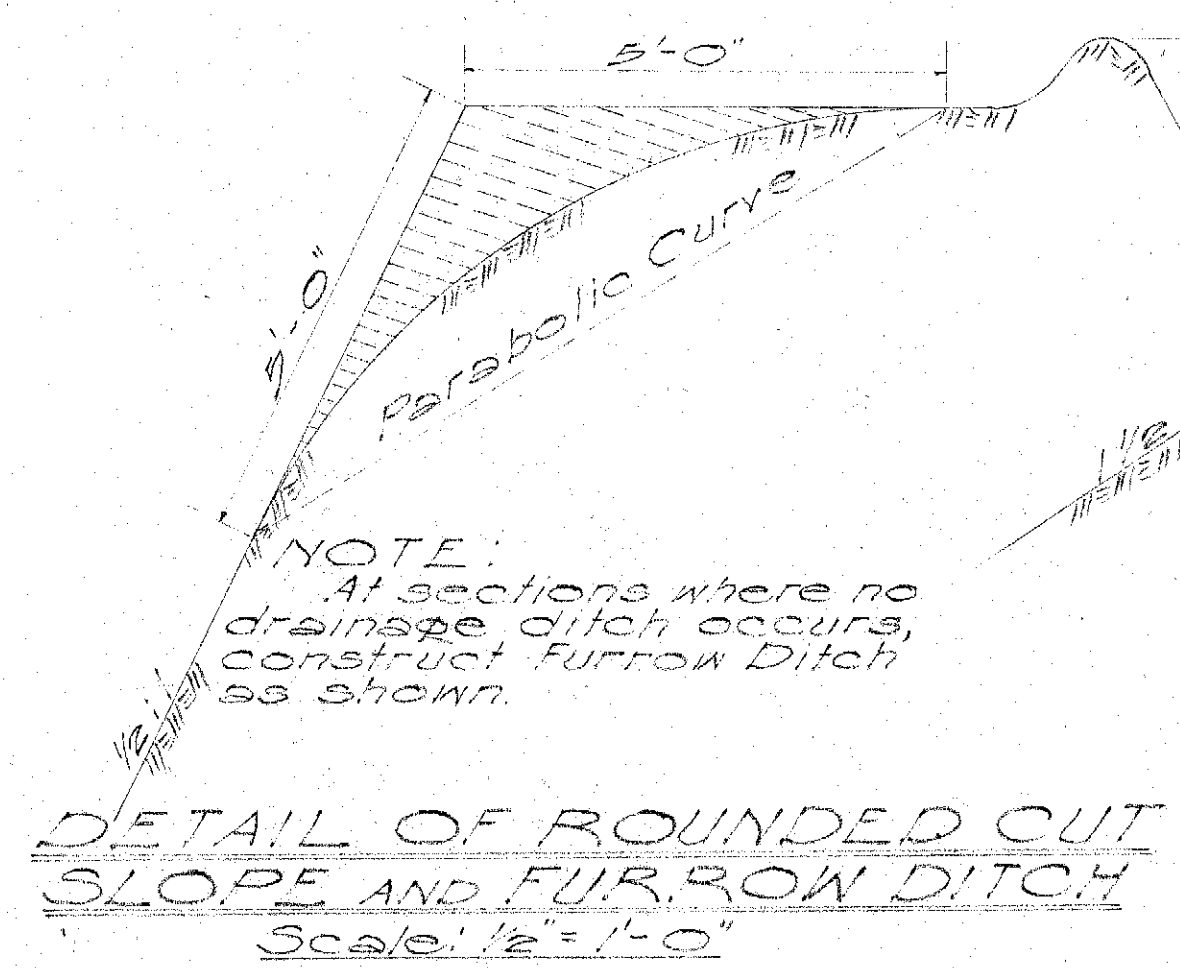


GENERAL NOTES ON PAVEMENT AND BASE COURSE

Pavement shall be Asphalt Concrete 2 1/2" thick when fully compacted. It shall be laid in two courses, a 1 1/2" Leveling Course using Mix III and a 1" Surface Course using Mix I.
Base Course shall be Waterbound Macadam, 6" compacted thickness, placed in two layers of 4" compacted thickness each and consisting of Coarse Rock No. 2 (2 1/2" - 3/4") filled with Filler (1/2 to 100).
Slow Curing Liquid Asphalt for Prime Coat shall be applied to the surface of the Base Course at the rate of 0.25 gal per sq yd before placing the Leveling Course.
Both above courses subject to Specifications and Special Provisions.

DETAIL OF TYPE "AG" CAST-IN-PLACE CONC CURB AND GUTTER
Scale: 1/2" = 1'-0"


TYPICAL SECTION ON CURVES
Scale: 1/4" = 1'-0"

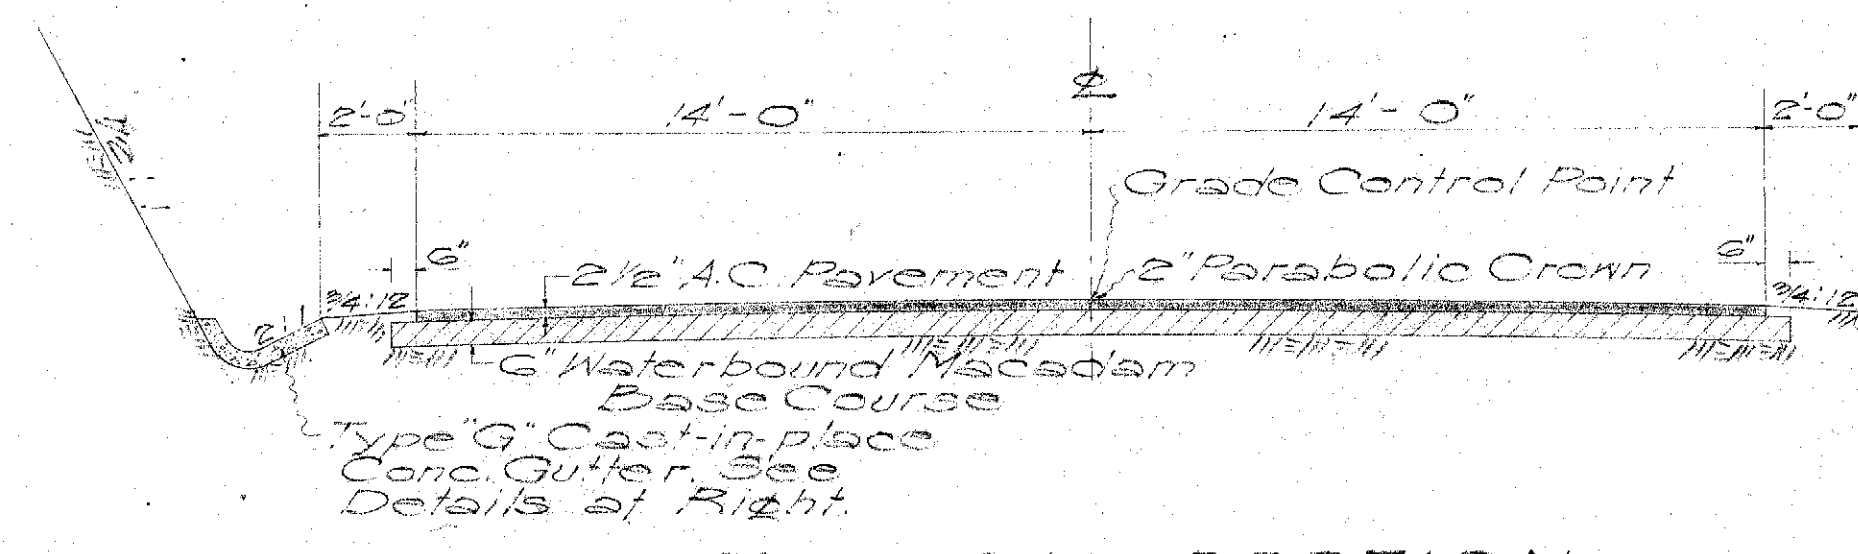

TYPICAL SECTION OUTER HIGHWAY
Scale: 1/4" = 1'-0"

NOTE:
Base Course on Outer Highway shall be Waterbound Macadam 6" compacted thickness, placed in two layers of 3" compacted thickness each and consisting of Coarse Rock No. 2 (2 1/2" - 3/4") filled with Filler (1/2 to 100).

DETAIL OF TYPE "G" CAST-IN-PLACE CONCRETE GUTTER
Scale: 1" = 1'-0"

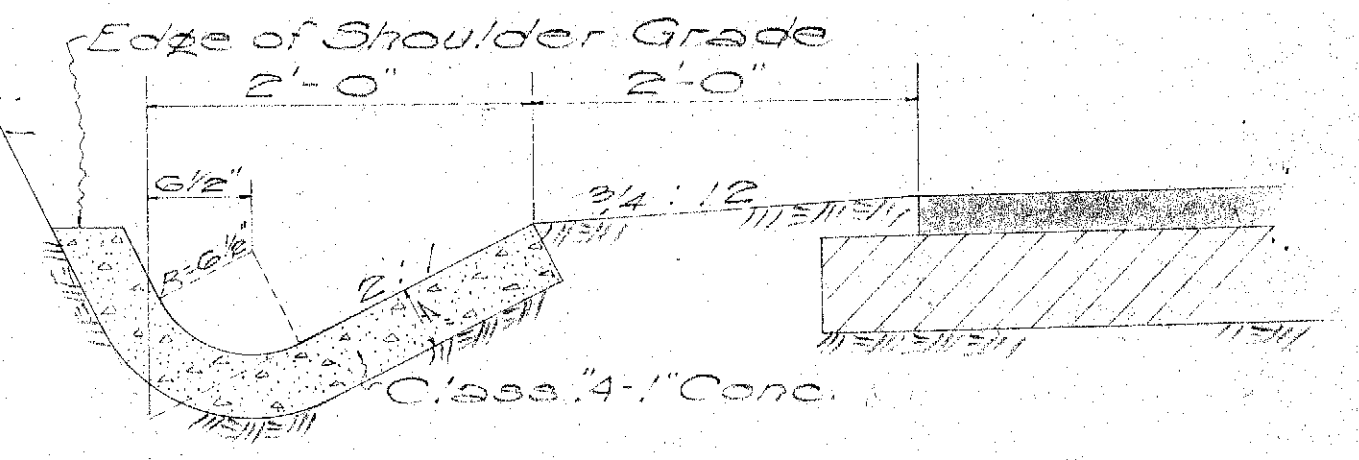

TERRITORIAL HIGHWAY DEPARTMENT
TERRITORY OF HAWAII

TYPICAL SECTIONS
PALI ROAD
OUTER HIGHWAY
PROJ. No. 3216(1)
PROJ. No. 433(1)
Scale: as noted
Apr 1951

SHEET No. 1 OF 2 SHEETS

SURVEY PLOTTED BY	DATE
DESIGNED BY	
TRACED BY	
QUANTITIES BY	
CHECKED BY	
ORIGINAL PLAN	NOTE BOOK
No.	

5385.2 5303.2

