



WINDOW SCHEDULE									
NUMBER	TYPE	SIZE	THICK	GLASS	REMARKS				
1 & 5	A	4'-0 7/8" x 5'-5"	SEE SPEC	ROUGH WIRE GL.	PROT. METAL WINDOWS - SEE SPEC.				
2 & 4	F	13'-10 3/4" x 2'-10 3/4"	4"	—	CONTROL RM. GLASS CRISTAL SHT. - TOILET OBS. GL.				
3	G	13'-5" x 2'-10 3/4"	4"	—	FIXED METAL LOUVERS - SEE SPEC.				
6	D	4'-0 7/8" x 5'-5"	SEE SPEC	ROUGH WIRE GL.	FIXED METAL WINDOWS				
7	E	3'-4 7/8" x 2'-9"	SEE SPEC	ROUGH WIRE GL.	PROJECTED METAL WINDOWS				
1-A	B	4'-0 7/8" x 5'-5"	SEE SPEC	ROUGH WIRE GL.	PROJECTED METAL WINDOWS WITH AUTOMATIC METAL LOUVERS				
1-B	C	4'-0 7/8" x 5'-5"	SEE SPEC	ROUGH WIRE GL.	SAME AS 1-A CHANGE LOCATION OF LOUVERS				
8-9-10	H	REFER TO DETAIL FOR FRAME SIZES	1/4"	1/2" CL. PL. GL.	FIXED WINDOW WITH METAL SASH				
11-12	SEE DWG VB-19	1'-6" x 2'-6"	—	—	ADJUSTABLE METAL LOUVERS WITH POSIBLE FIRE LINK - SEE DWG VB-19				

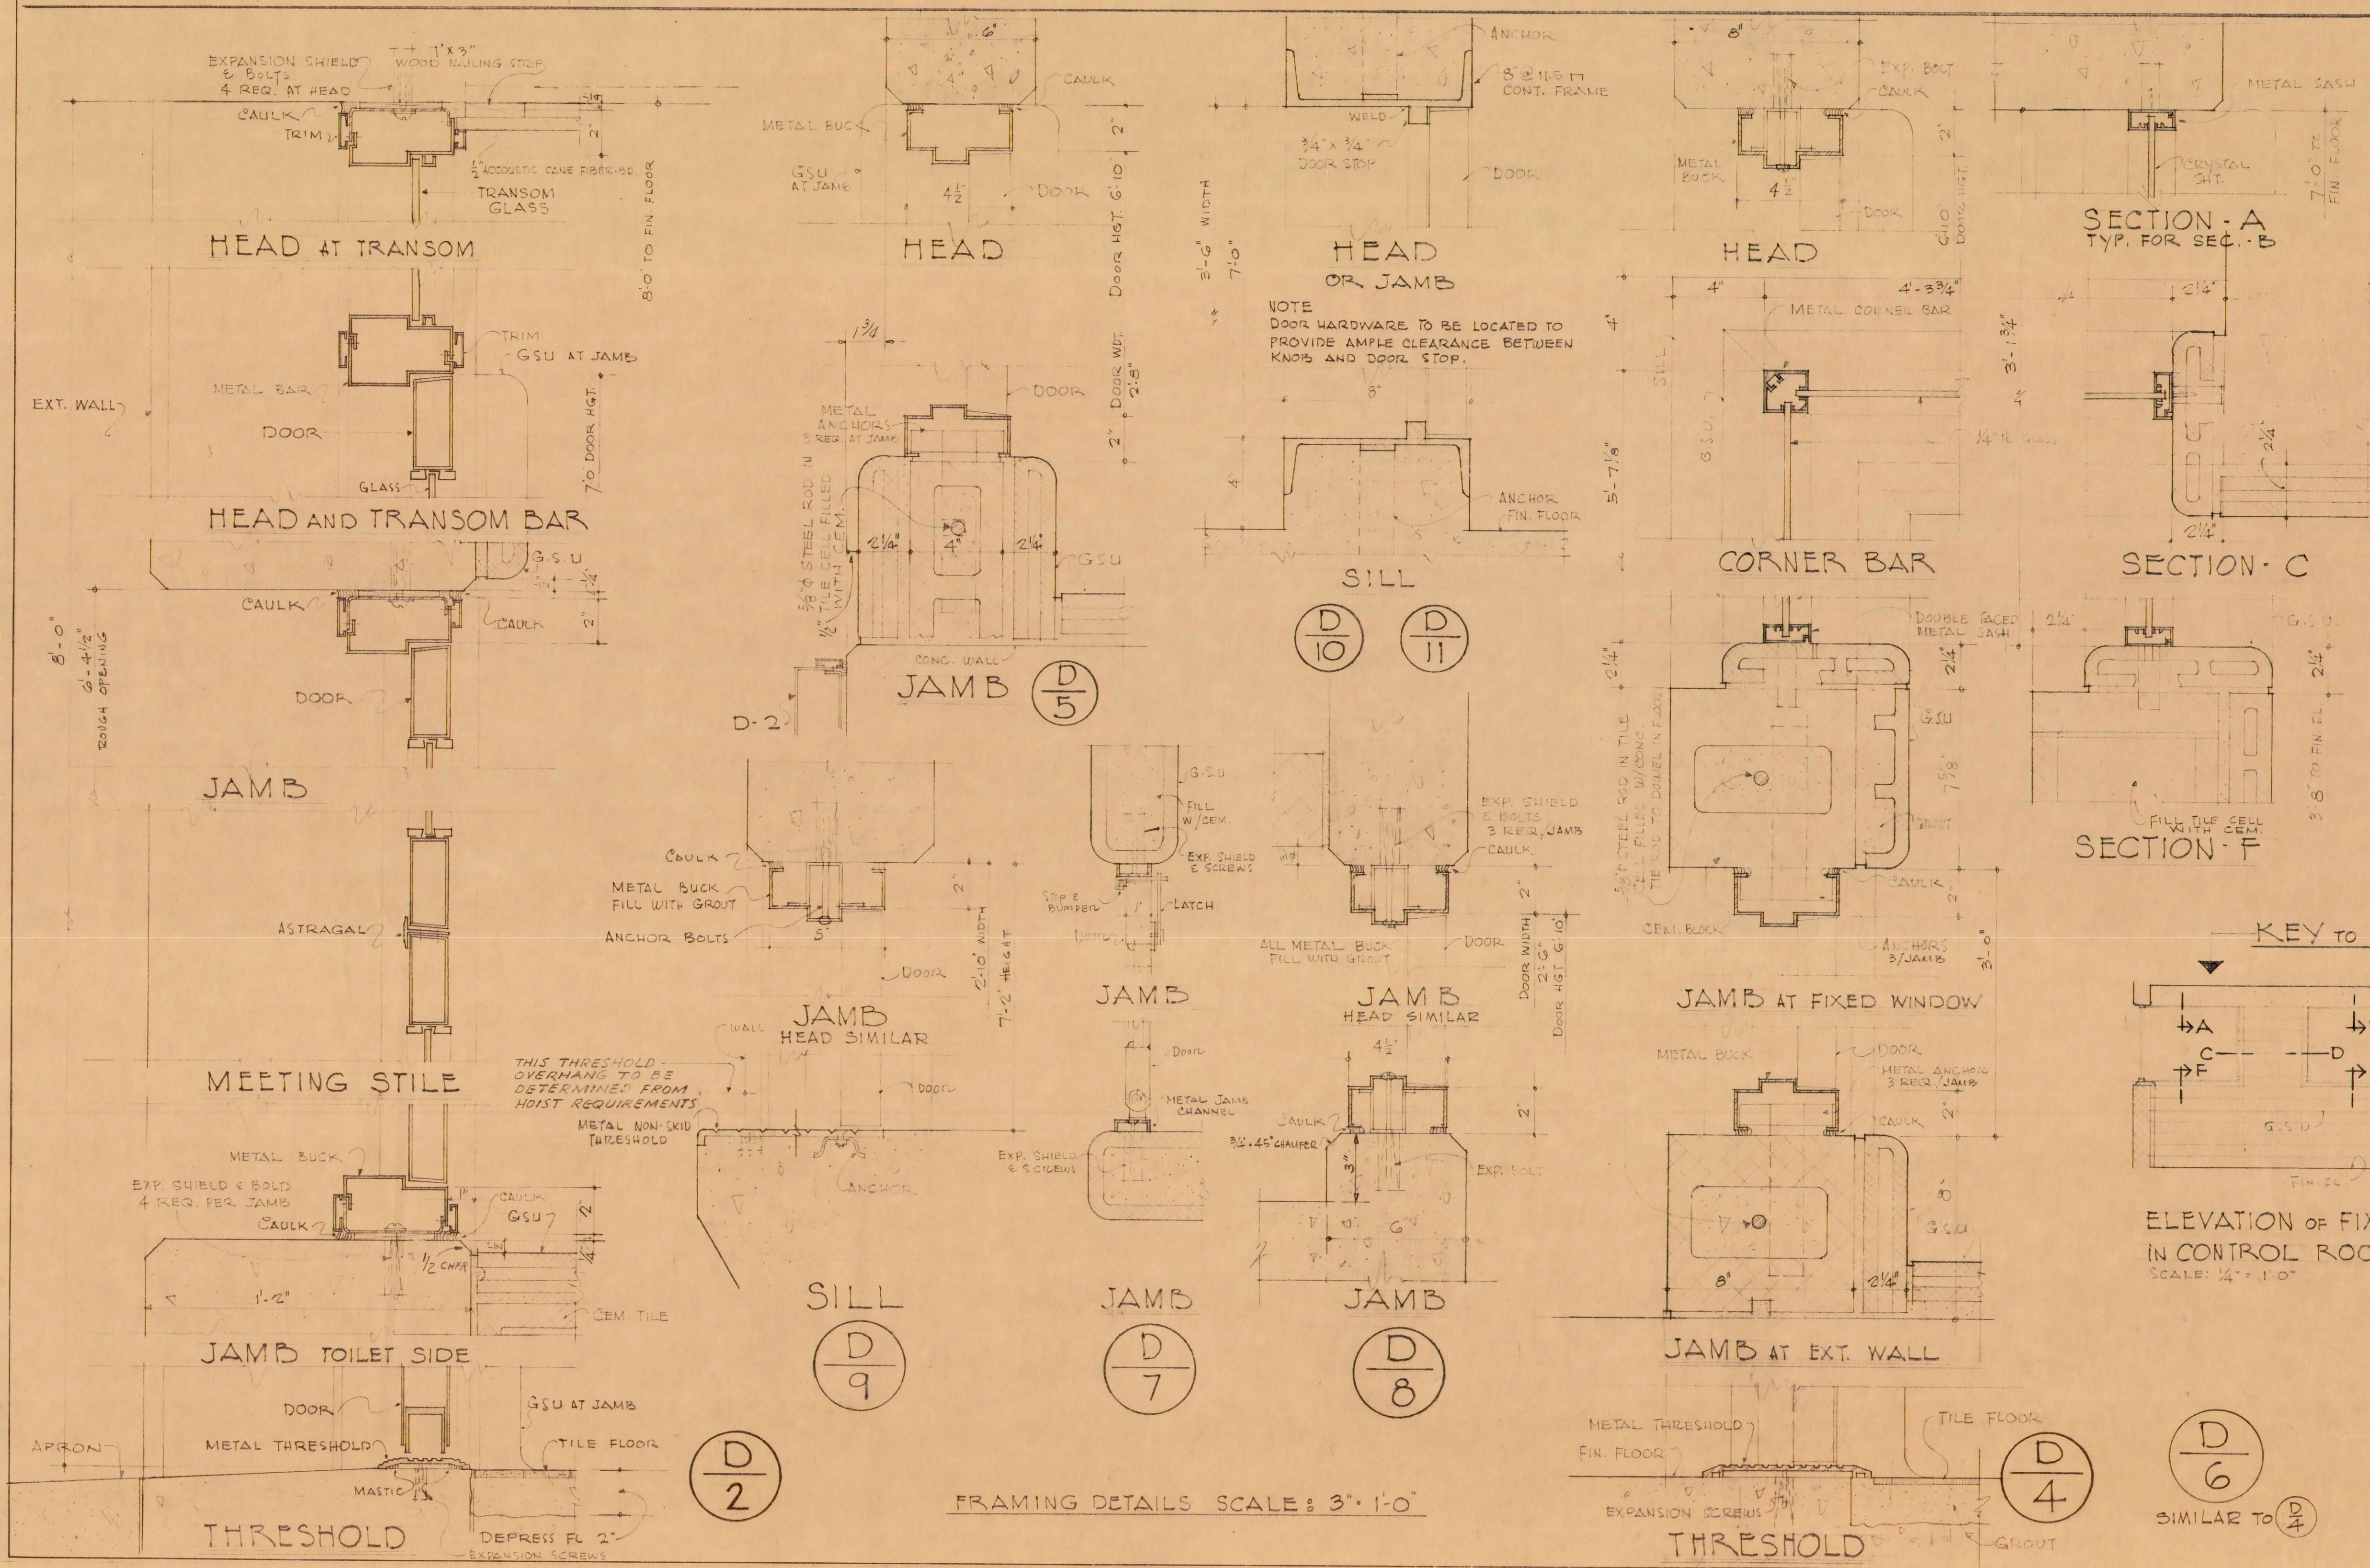

DOOR SCHEDULE									
NUMBER	TYPE	SIZE	THICK	GLASS	REMARKS				
1	—	18'-0" x 19'-0"	—	—	ROLLING METAL DOOR - SEE SPEC.				
2	A	PAIR 3'-0" x 7'-0"	1 3/4"	1/4" PL. GL.	METAL DOOR WITH TRANSOM - SEE SPEC.				
3	—	12'-0" x 12'-0"	—	—	ROLLING METAL DOOR - SEE SPEC.				
4	G	2'-6" x 6'-10"	1 3/4"	CL. WIRE GL.	FLUSH WOOD DOOR WITH LIGHT				
5, 6	G	2'-6" x 6'-10"	1 3/4"	CL. WIRE GL.	FLUSH WOOD DOOR WITH LIGHT				
7	C	2'-0" x 5'-0"	3/4"	—	PLYWOOD WITH 1" MET x 3" WOOD STILES				
8	B	2'-6" x 6'-10"	1 3/4"	—	FLUSH WOOD DOOR WITH WOOD LOUVER				
9	F	2'-6" x 7'-0"	1 3/4"	CL. WIRE GL.	METAL COVERED DOOR				
10, 11	E	3'-6" x 7'-0"	1 3/4"	—	METAL COVERED DOOR				

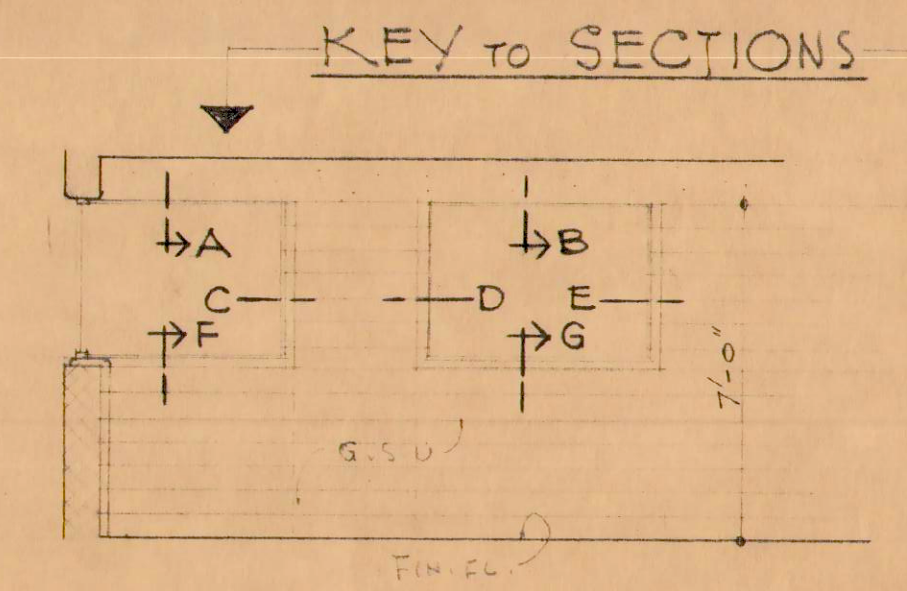

ELEVATION OF FIXED WINDOWS IN CONTROL ROOM
SCALE: 1/4" = 1'-0"

LAW & WILSON
ARCHITECTS & ENGINEERS
DEPARTMENT OF PUBLIC WORKS
CITY AND COUNTY OF HONOLULU
BUREAU OF PLANS

KALIHI TUNNEL
VENTILATION BLDG.
DOOR & WINDOW SCHEDULE & DETAILS

ENGINEER: L. W.	DATE: JULY 18, 1953
DRAFTSMAN: Y. T.	CHECKED BY: R. B. [Signature]
SCALE: AS NOTED	TRACER:
APPROVED: [Signature]	APPROVED: [Signature]
CHIEF ENGINEER	BUREAU ENGINEER

W. B.	PROFILE	C. B.
C. B.	P. B.	S. B.
P. W. BY	P. W. BY	S. BY

SECTION C JOB NO 26-53 DWG. VB-16