


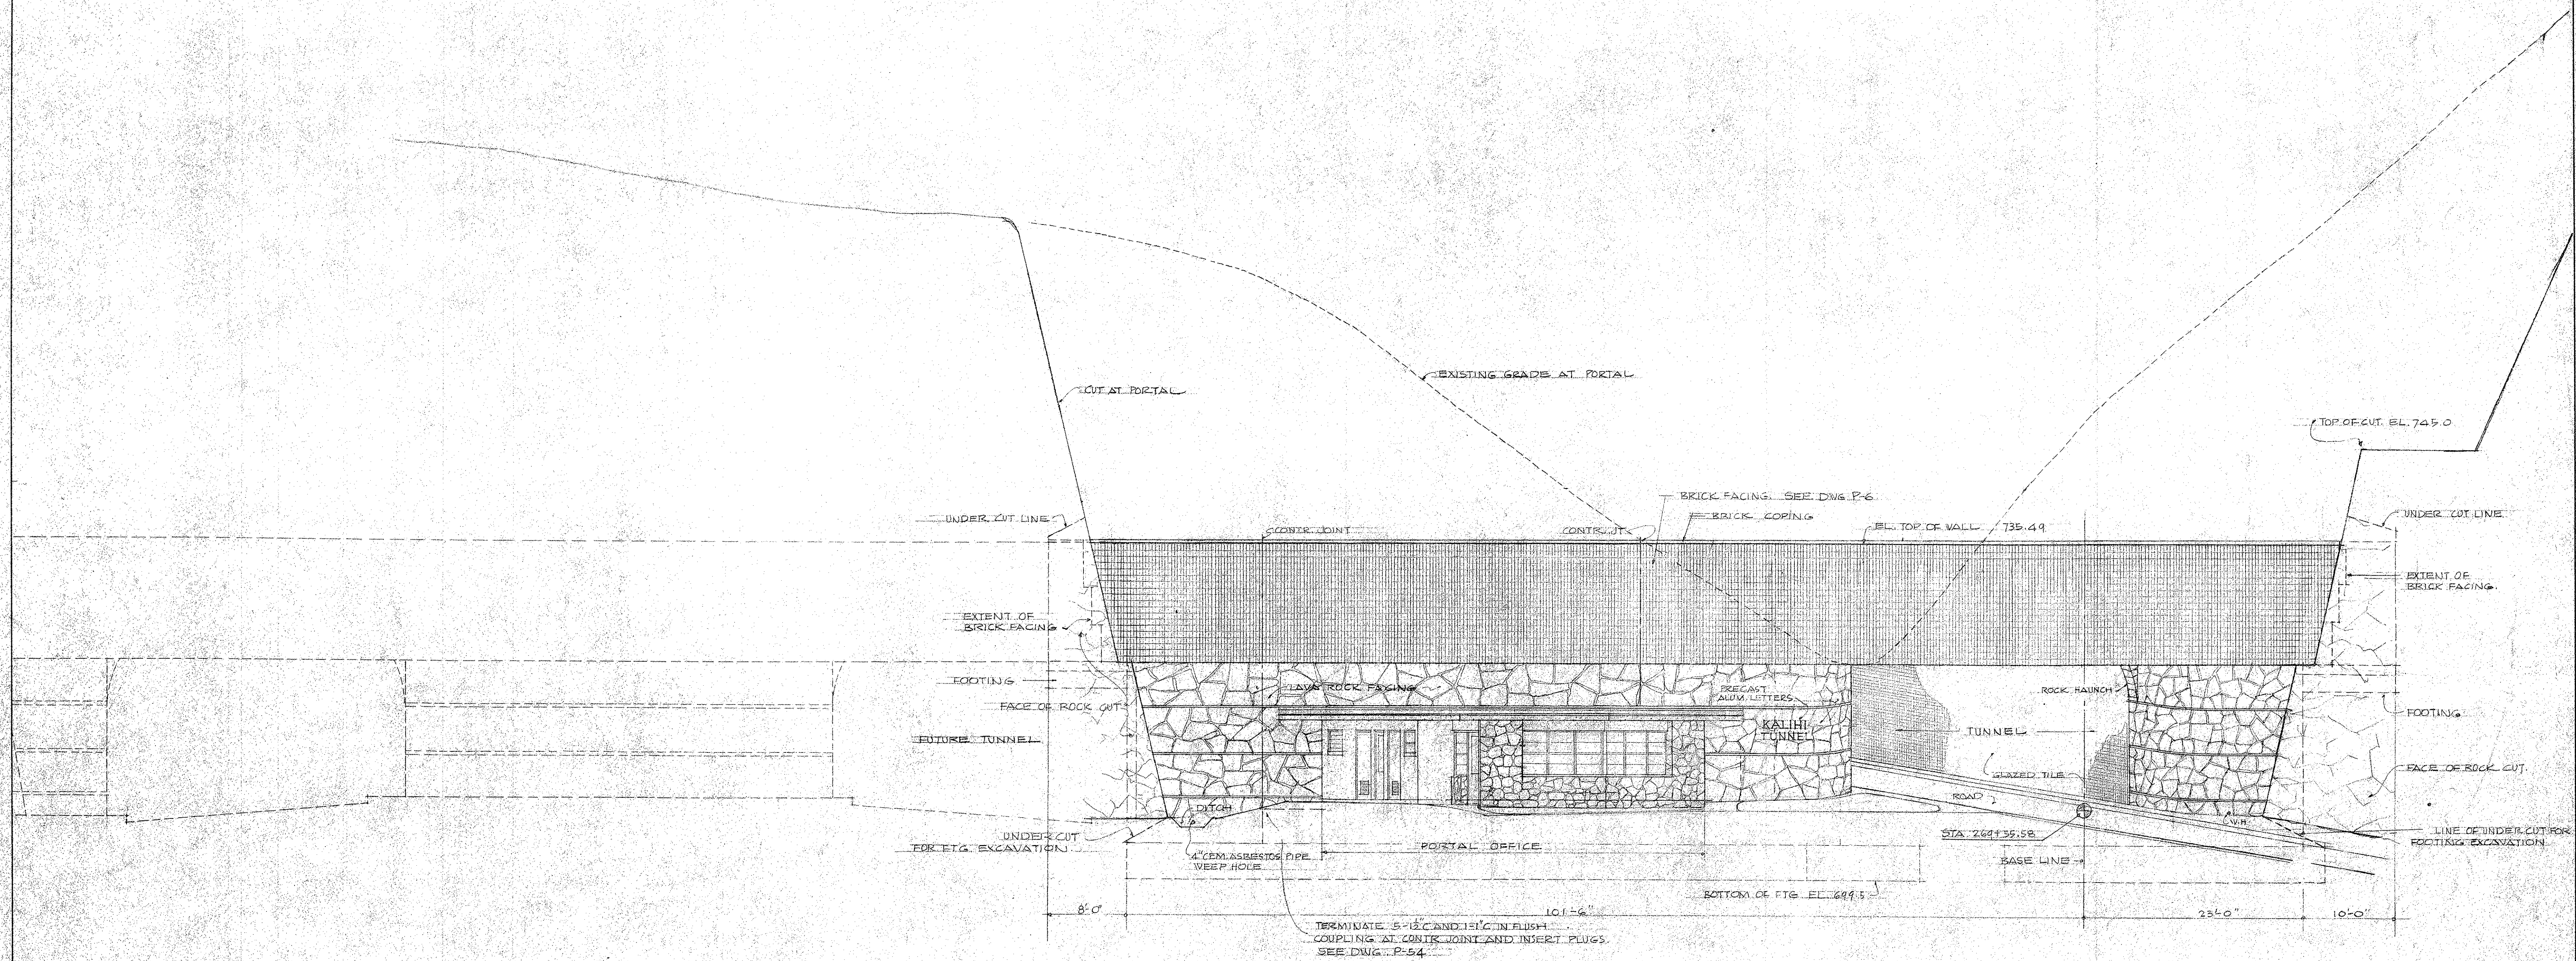

ELEVATION • KANEOHE PORTAL

SCALE 1/8" = 1'-0"

NOTES:
 1. SEE SITE PLAN FOR GRADES
 2. FOR PRECAST ALUMINUM LETTERS
 SEE DWG. T-44

LAW & WILSON ARCHITECTS & ENGINEERS	
DEPARTMENT OF PUBLIC WORKS CITY AND COUNTY OF HONOLULU BUREAU OF PLANS	
KALIHI TUNNEL KANEOHE PORTAL ELEVATION	
ENGINEER L. B. W.	DATE JULY 18, 1953
DRAFTSMAN J. E. T.	CHECKED BY M. S. B.
SCALE AS NOTED	TRACER
APPROVED C. D. Yamamoto CHIEF ENGINEER	APPROVED H. W. Butz BUREAU ENGINEER
W. S. C. E. W. M. BY	PROFILE P. B. P. W. BY
C. E. S. B. S. BY	

APPROVED
[Signature]
 ENGINEER, KALIHI TUNNEL

SECTION C JOB NO. 26-53 DWG. P-33

Sheet No. 155 of 252 Sheets

FILE	POCKET	FOLDER	NO.
7	6	1	23