


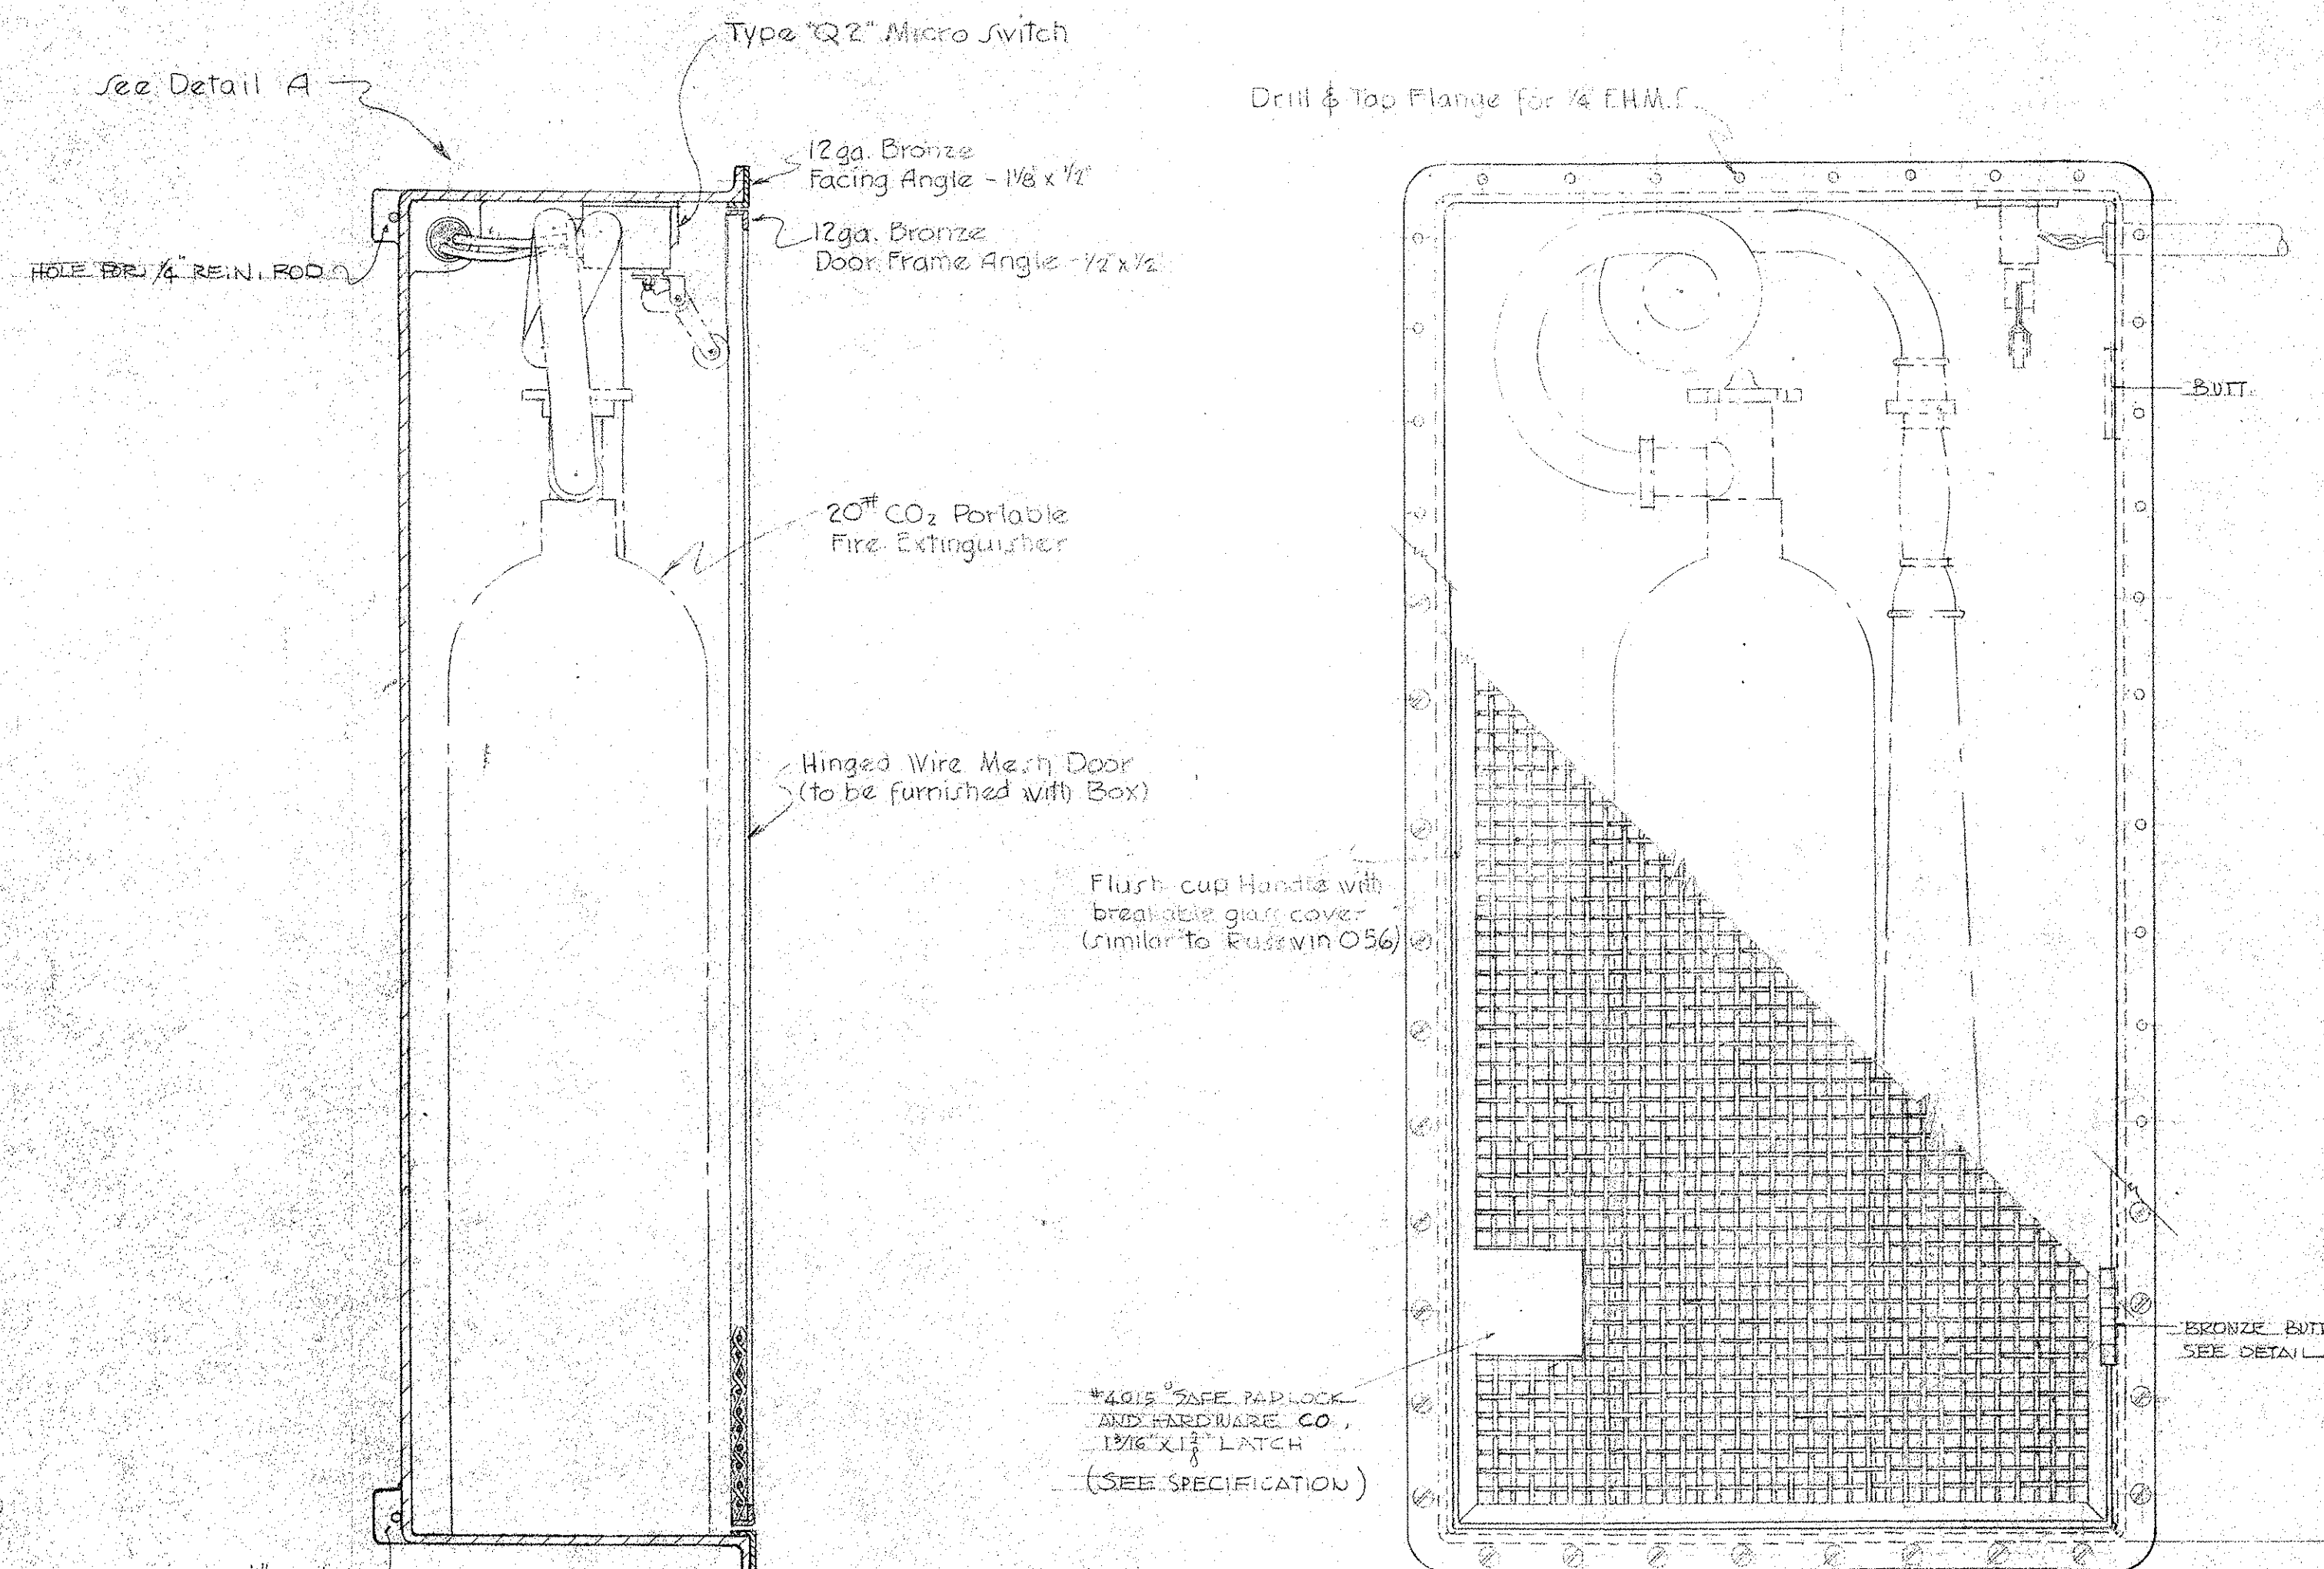



SECTION

FRONT ELEVATION

ASSEMBLY



Scale - 3" = 1'-0"

11 Required

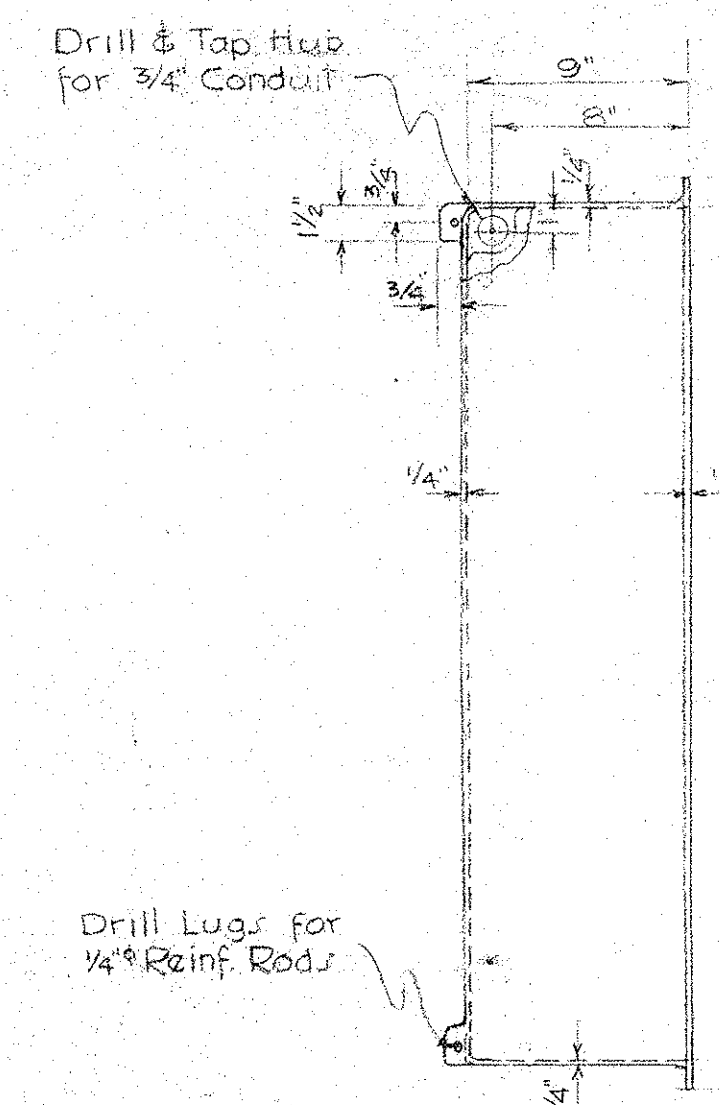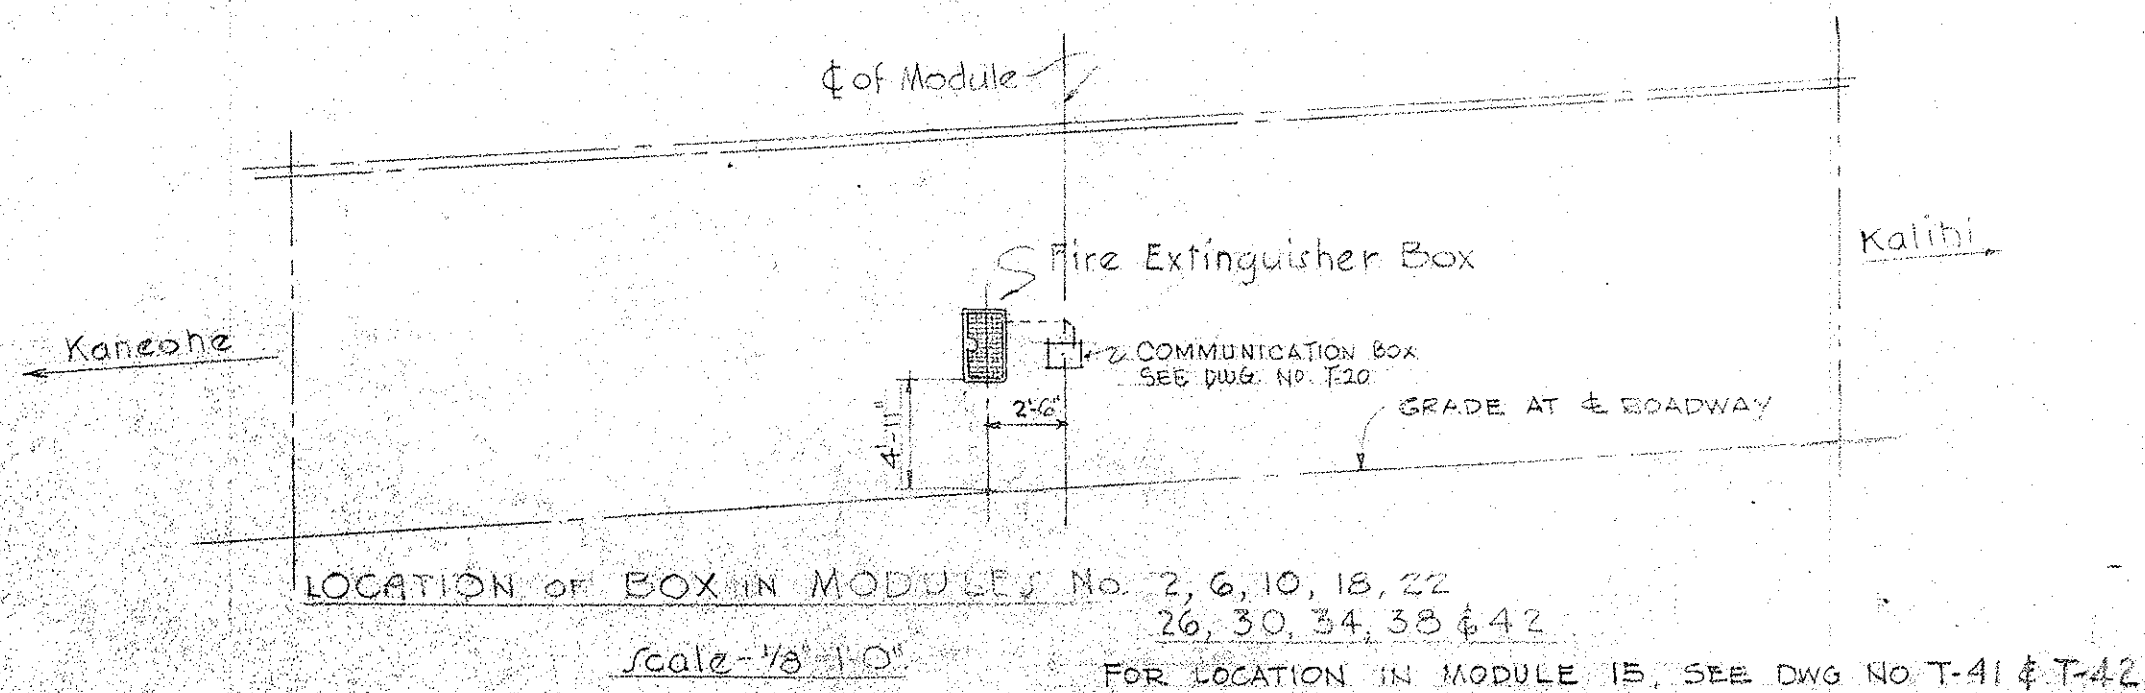

DETAIL OF CAST IRON BOX

Scale - $1\frac{1}{2}$ " = 1'-0"

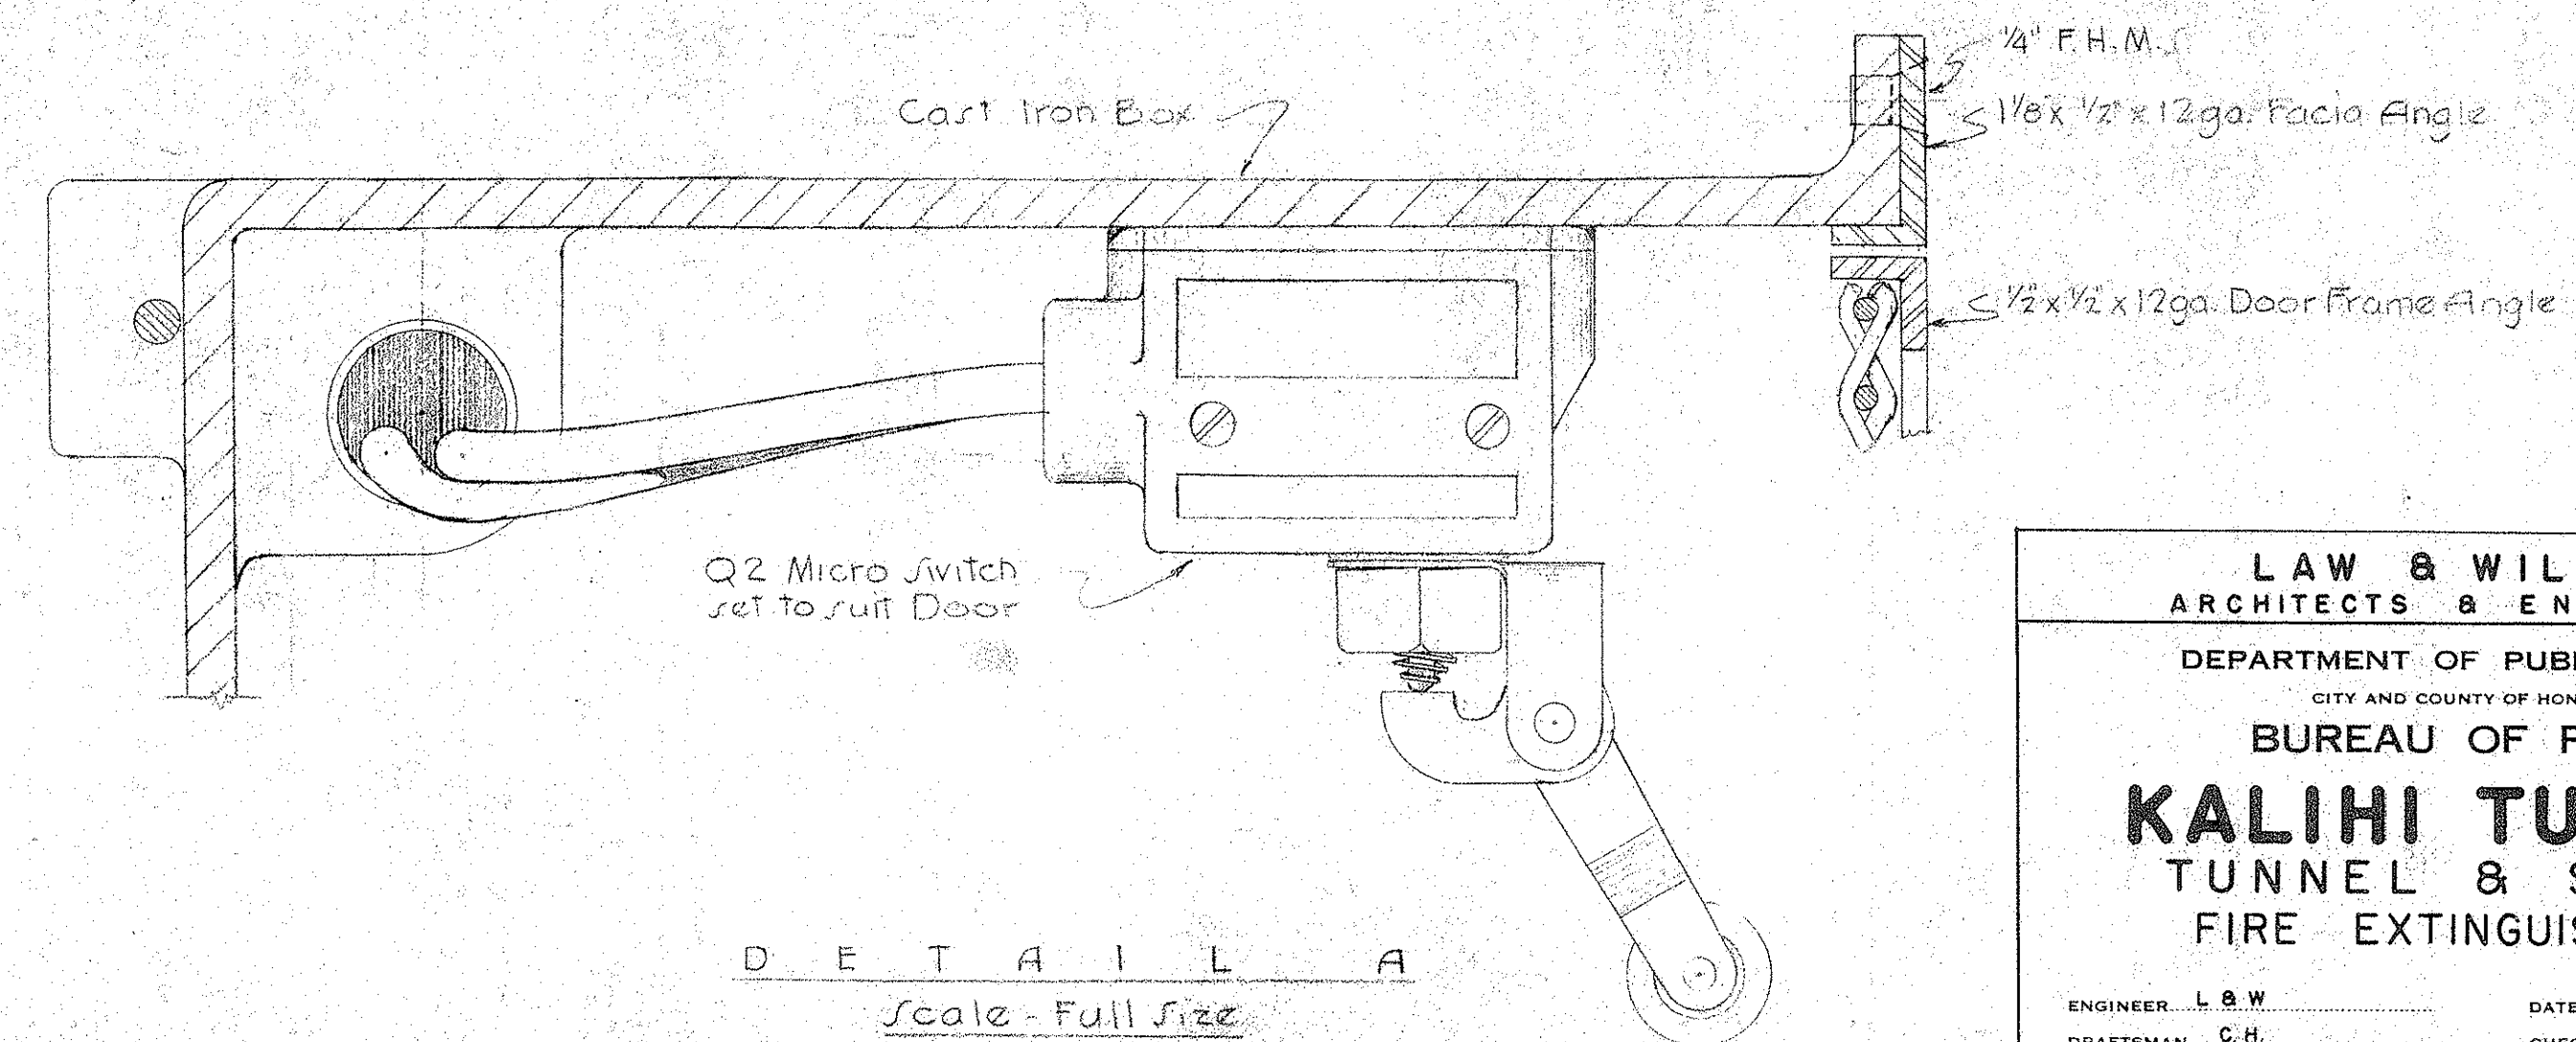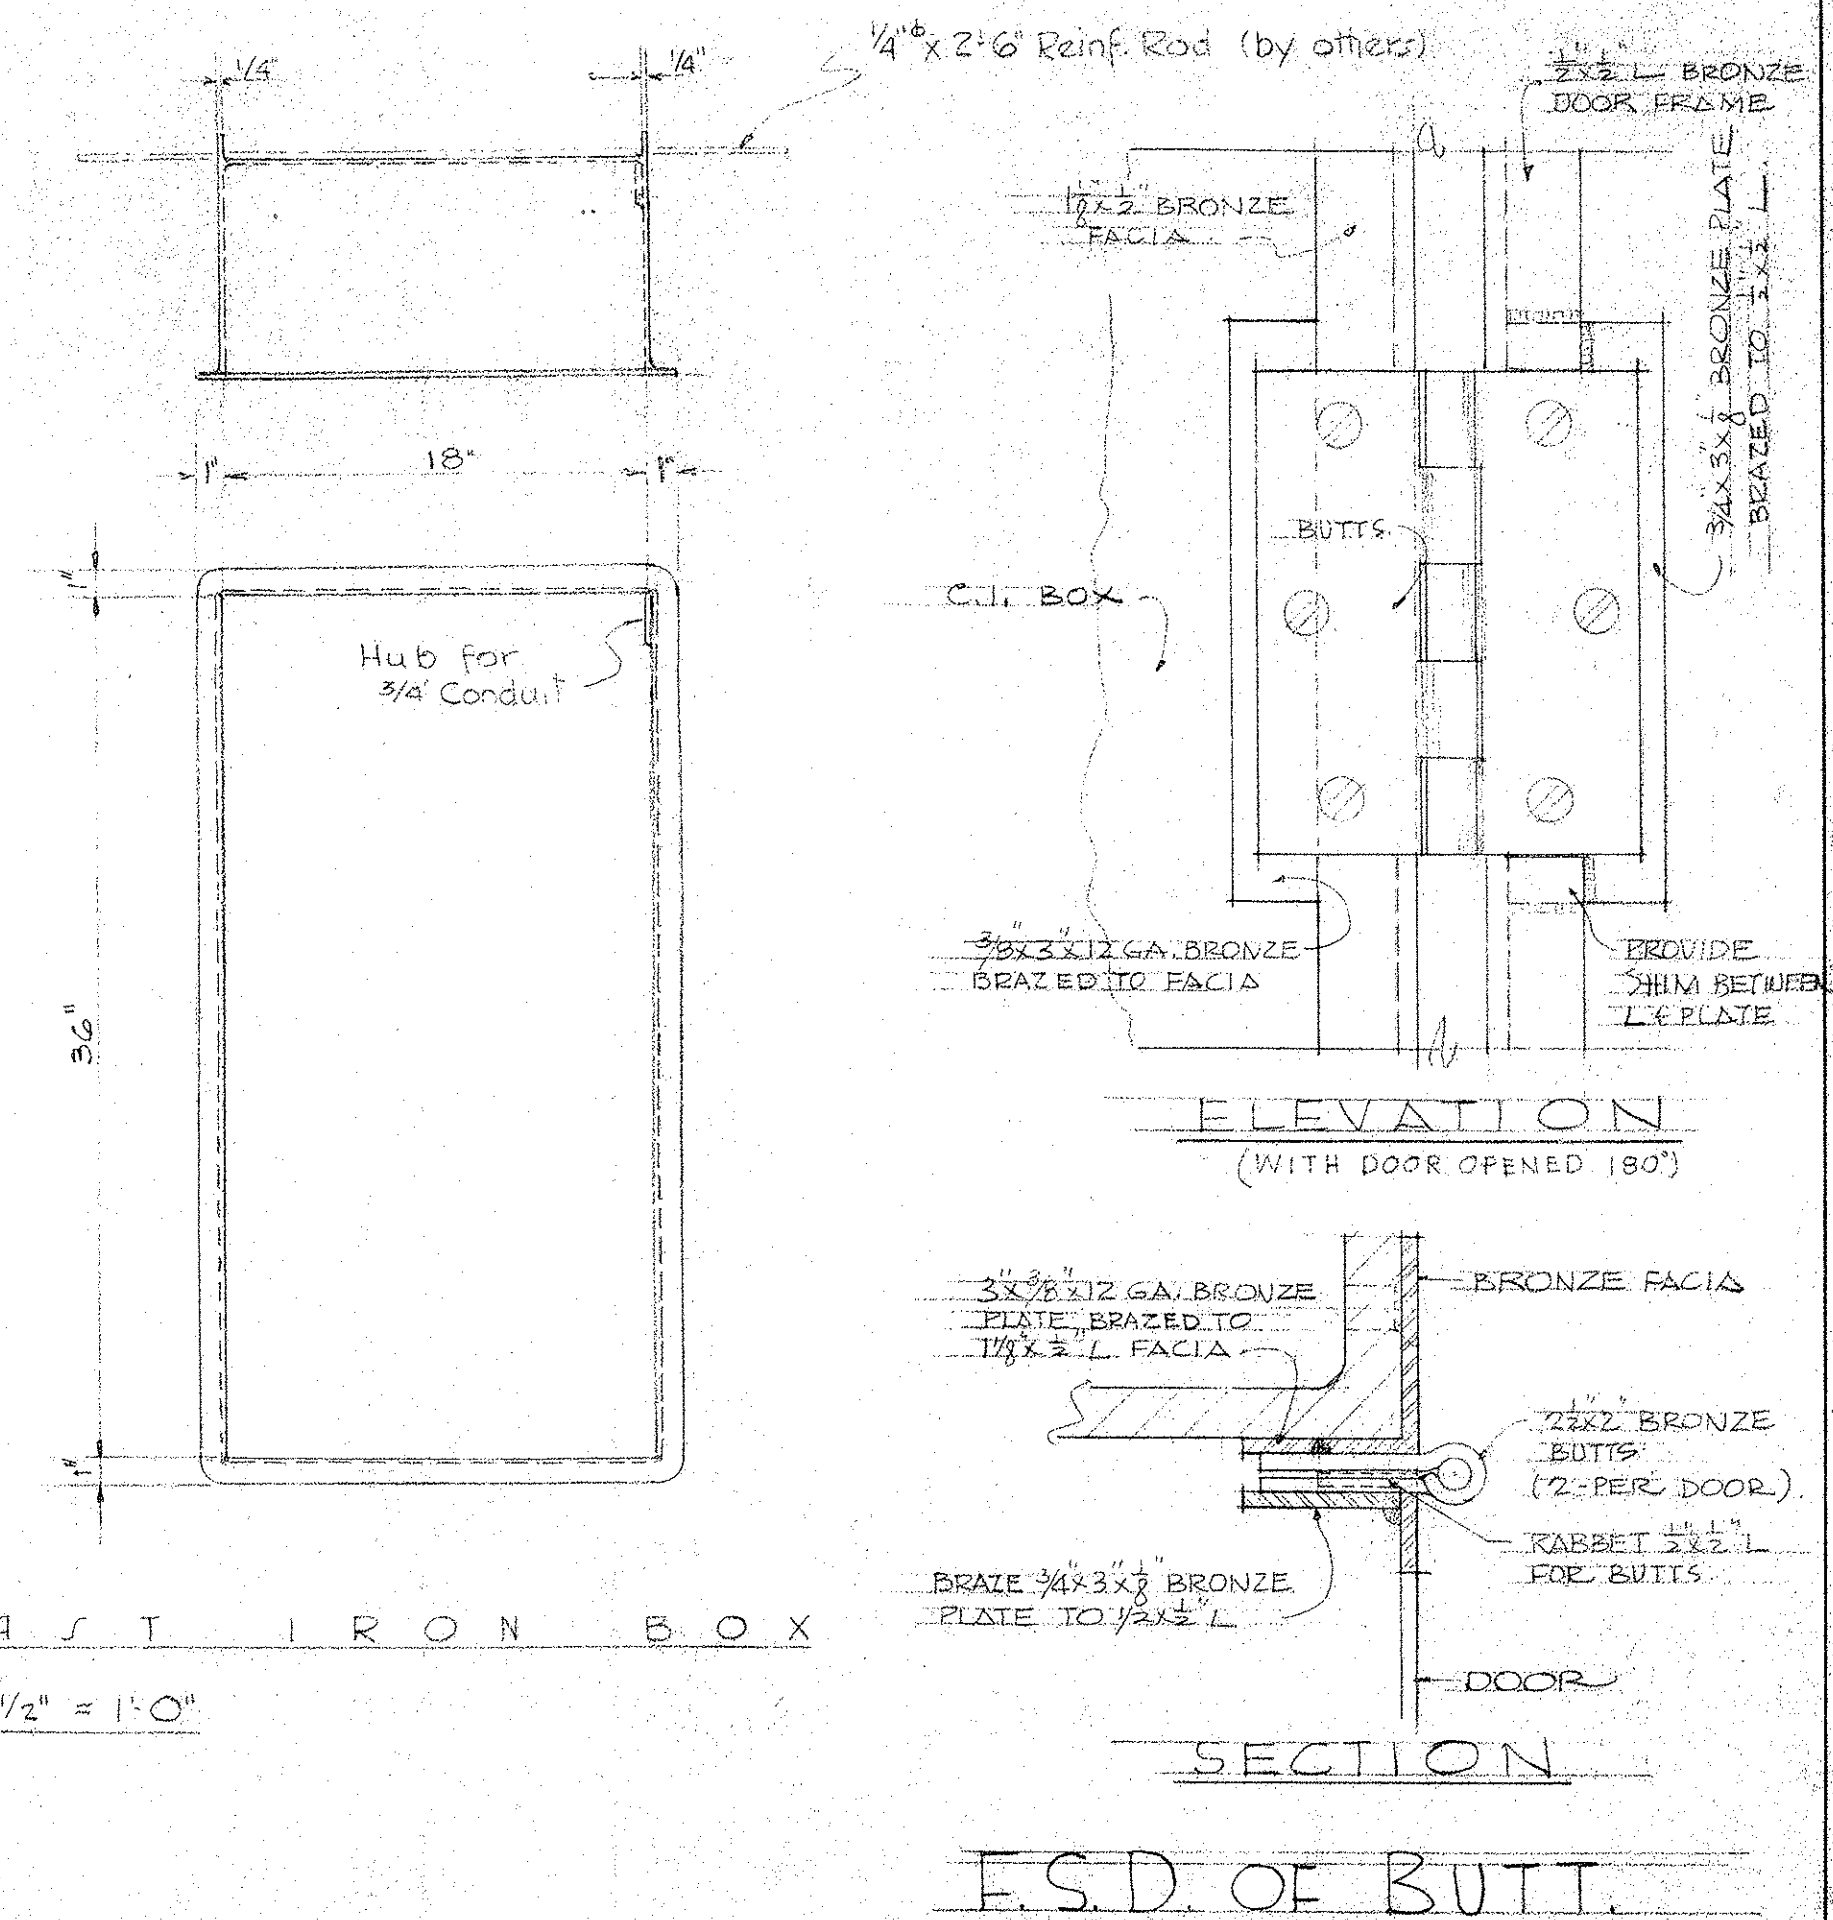

LAW & WILSON ARCHITECTS & ENGINEERS			
DEPARTMENT OF PUBLIC WORKS CITY AND COUNTY OF HONOLULU			
BUREAU OF PLANS			
KALIHI TUNNEL			
TUNNEL & SHAFT			
FIRE EXTINGUISHER BOX			
ENGINEER L. B. W.	DATE JULY 15, 1953		
DRAFTSMAN C. H.	CHECKED BY T. J. [Signature]		
SCALE AS NOTED	TRACER		
APPROVED [Signature]	APPROVED [Signature]		
CHIEF ENGINEER	BUREAU ENGINEER		
W. S.	PROFILE	C. B.	
C. R. SEC.	F. D.	S. B.	
W. M. BY	F. W. BY	S. BY	

SECTION C JOB NO. 26-53 DWG. T-21