






GLAZED TILE WALL ELEVATION
SCALE: 1" = 1'-0"

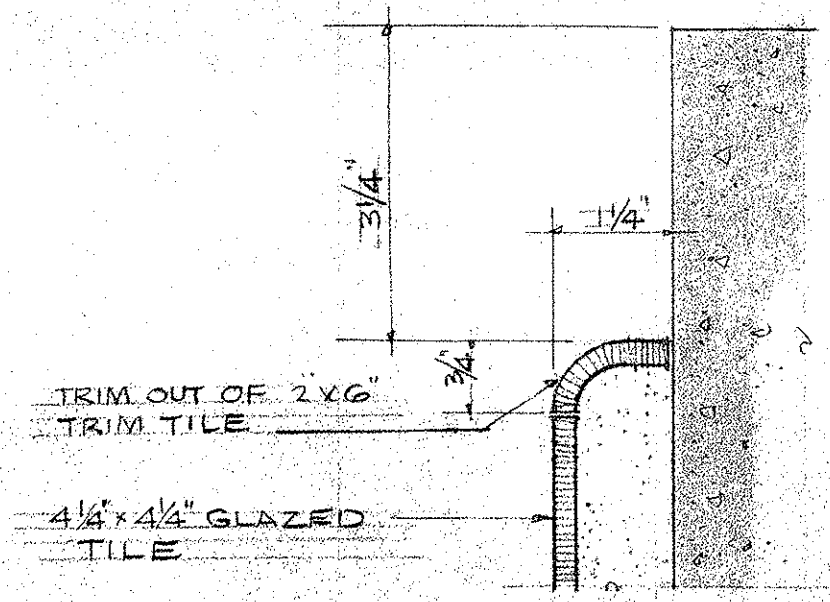

AT EDGES OF BOXES

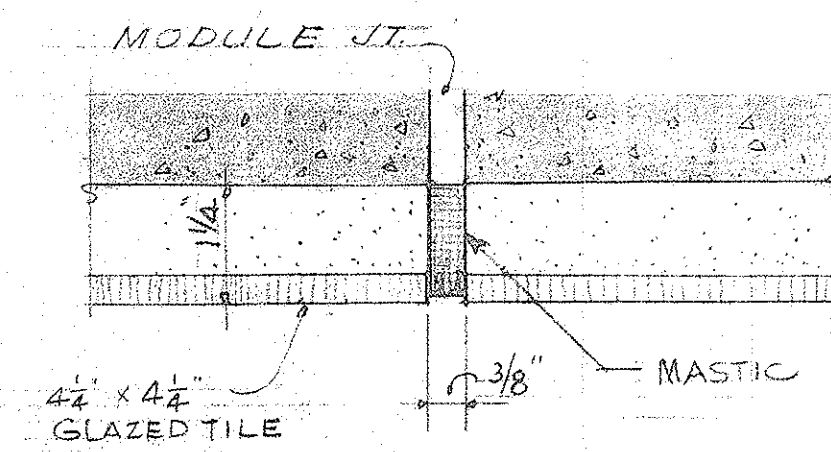


AT MODULE JOINT

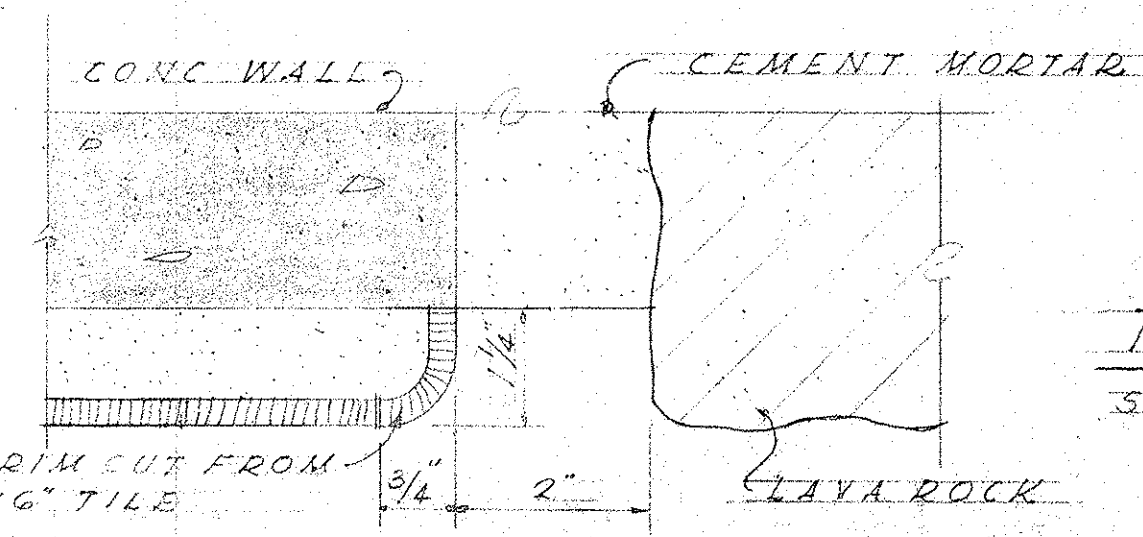


AT LAVA ROCK

GLAZED TILE WALL DETAILS
SCALE: 1/2" = 1'-0"

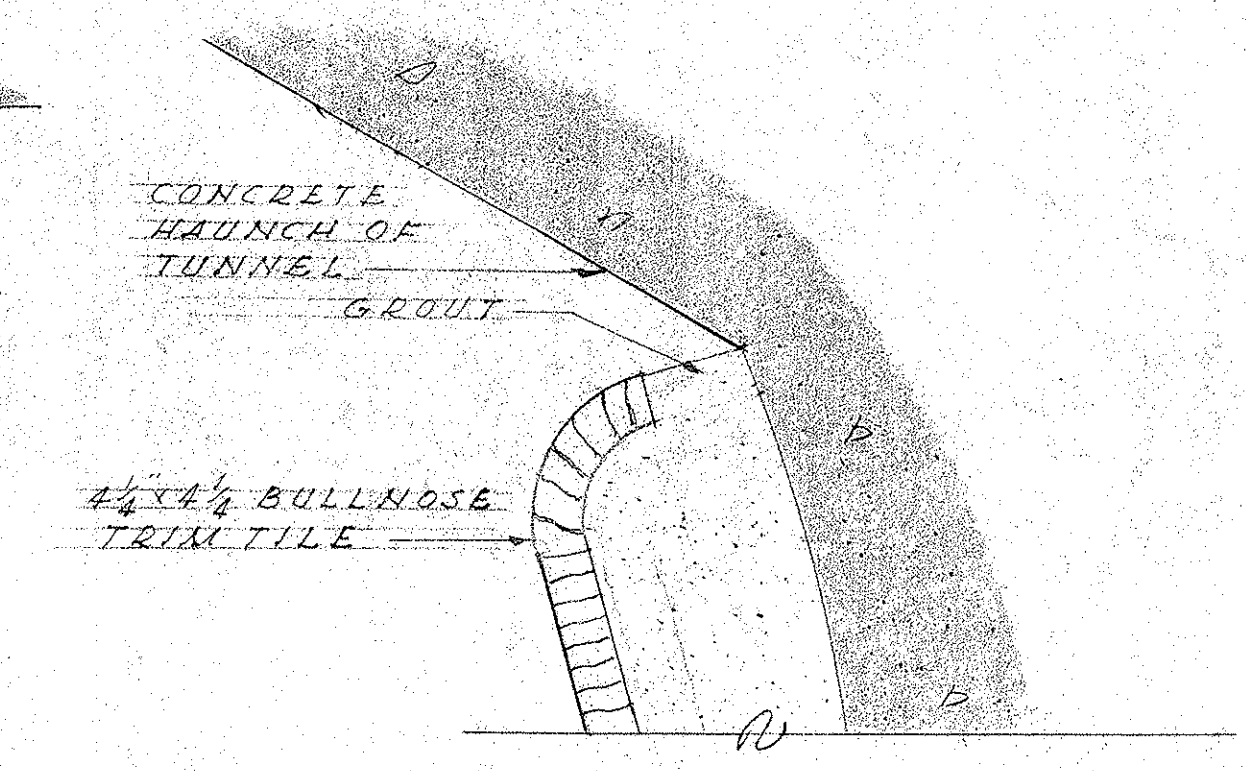

DETAIL "B"
SCALE: FULL SIZE

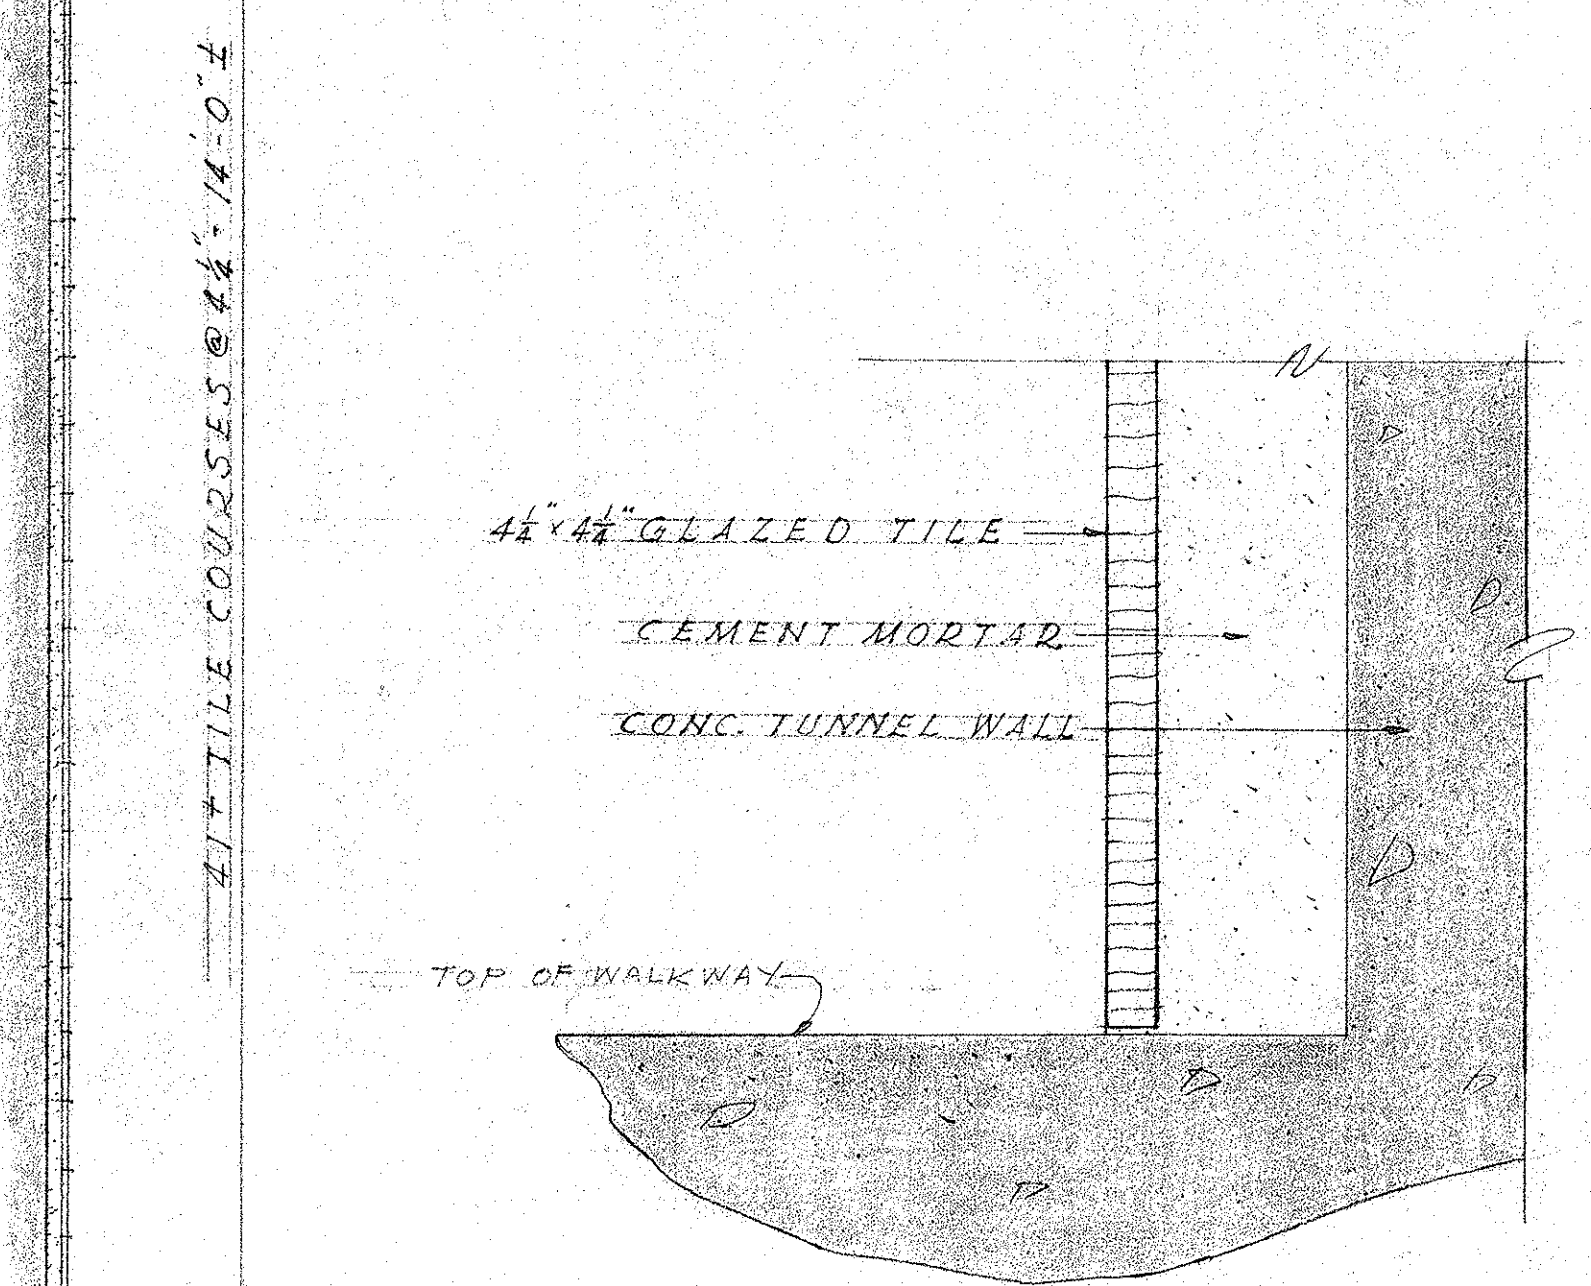

DETAIL "A"
SCALE: FULL SIZE

TYPICAL G.T. WALL SECTION
SCALE: 1" = 1'-0"

LAW & WILSON ARCHITECTS & ENGINEERS			
DEPARTMENT OF PUBLIC WORKS CITY AND COUNTY OF HONOLULU			
BUREAU OF PLANS			
KALIHI TUNNEL			
TUNNEL & SHAFT			
GLAZED TILE LINING			
DETAILS			
ENGINEER: L.B.W.	DATE: JULY 15, 1953	CHECKED BY: Y. T. [Signature]	TRACER:
DRAFTSMAN: E.H.	SCALE: AS NOTED	APPROVED: [Signature]	CHIEF ENGINEER
[Signature] CHIEF ENGINEER			
W.S.	PROFILE	C.B.	
C.N. SEC.	F.B.	S.B.	
W.M. BY	F.W. BY	S.W. BY	