


FAN DRIVE EQUIPMENT



NO.	DESCRIPTION
1	GEAR MOTOR
2	OUTBOARD BEARING
3	OUTBOARD BEARING
4	GEAR MOTOR
5	GEAR MOTOR
6	OUTBOARD BEARING
7	OUTBOARD BEARING
8	SPEED REDUCER
9	MOTOR
10	GEAR MOTOR
11	OUTBOARD BEARING
12	OUTBOARD BEARING
13	GEAR MOTOR
14	GEAR MOTOR
15	OUTBOARD BEARING
16	OUTBOARD BEARING
17	SPEED REDUCER
18	MOTOR

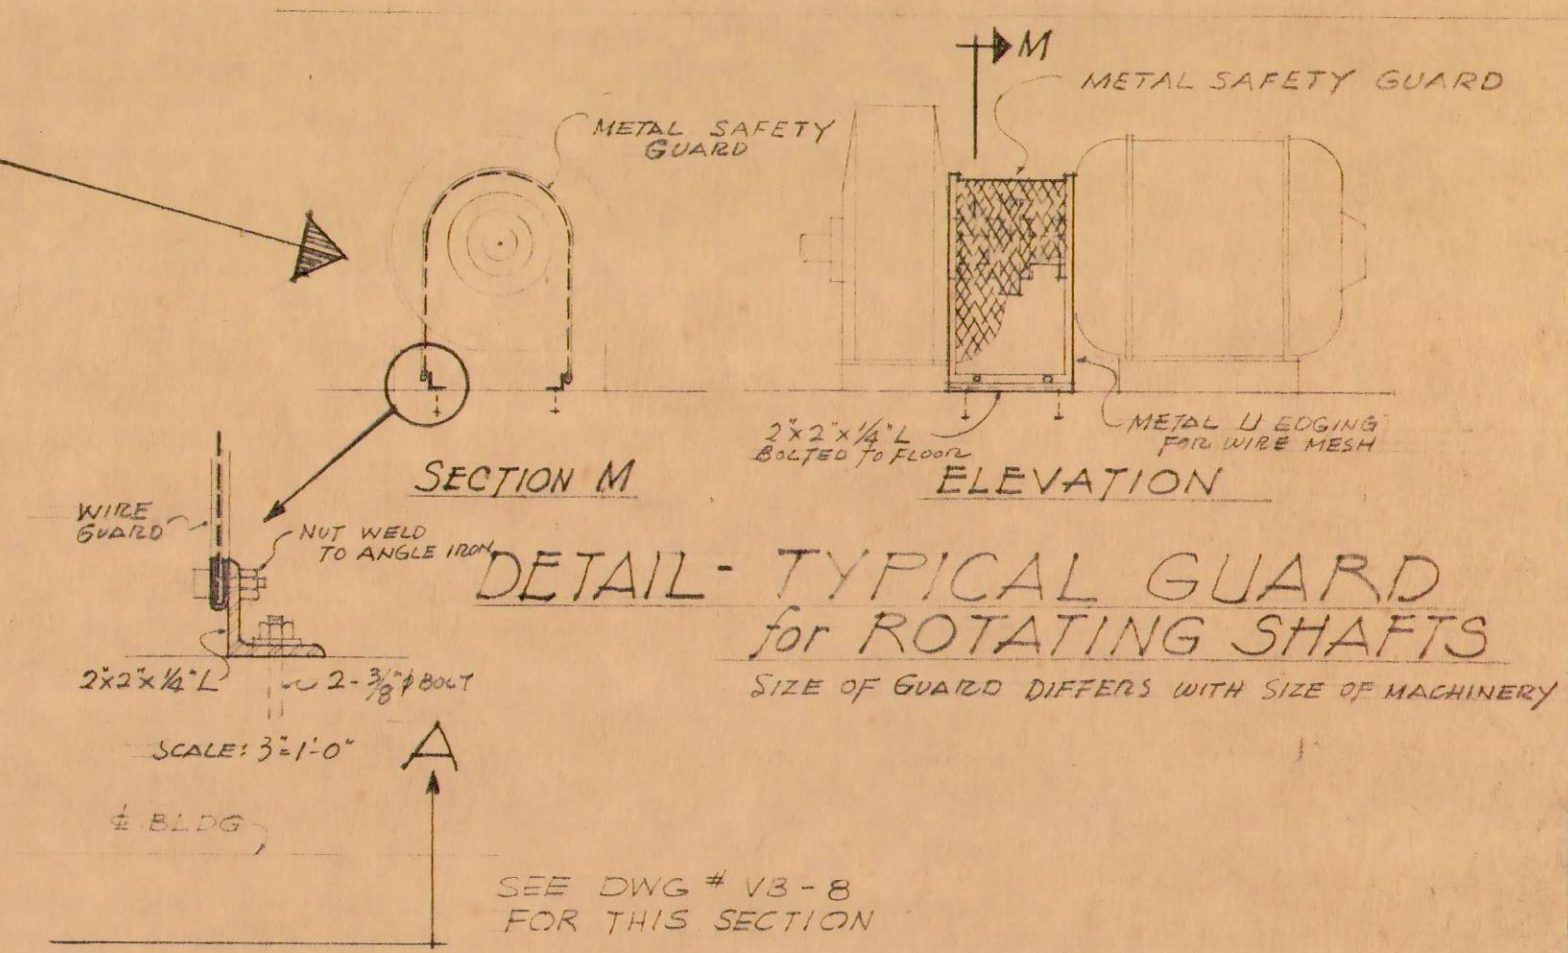

NOTES

PROVIDE AND INSTALL ALL NECESSARY ANCHOR BOLTS AS REQUIRED TO ACCOMMODATE FAN BASE, MOTORS, SPEED REDUCERS AND BEARING PEDESTAL. THE LOCATION, SIZE AND TYPE TO BE AS RECOMMENDED BY THE MANUFACTURERS OF THE EQUIPMENT FURNISHED.

DIMENSIONS OF EQUIPMENT SHOWN ARE FOR CONTROL DIMENSIONS OF BUILDING DESIGN. BUILDING TO BE ADJUSTED TO FIT ACTUAL EQUIPMENT FURNISHED.

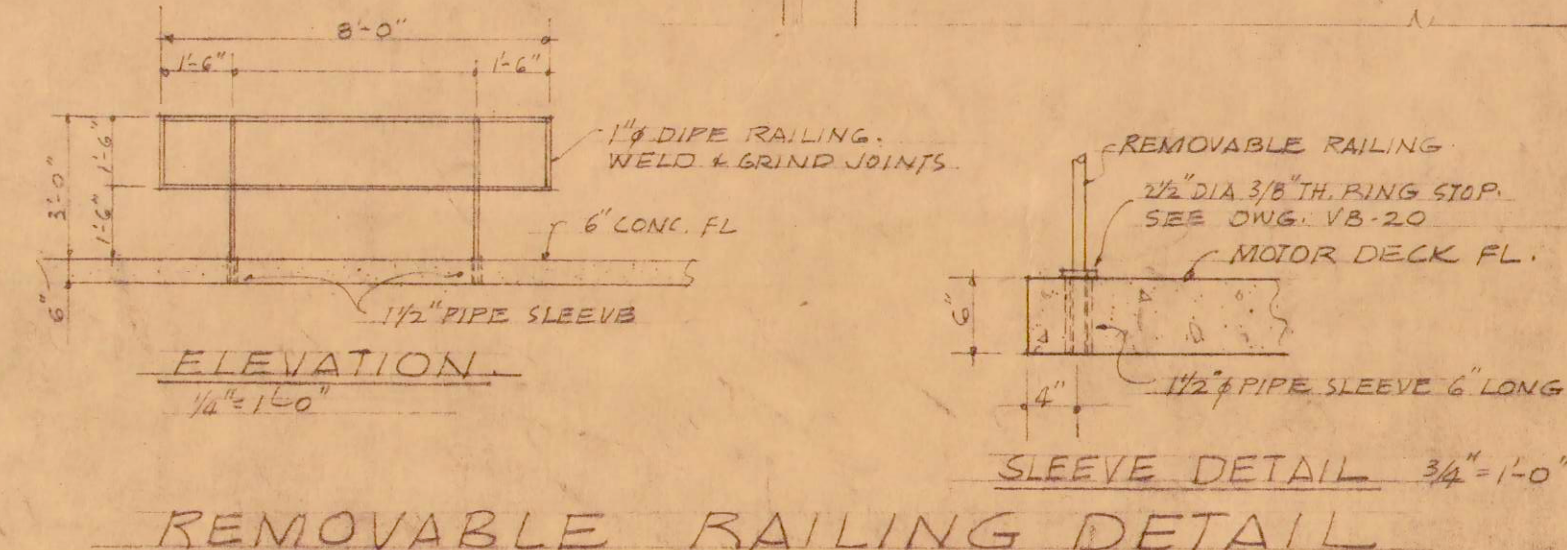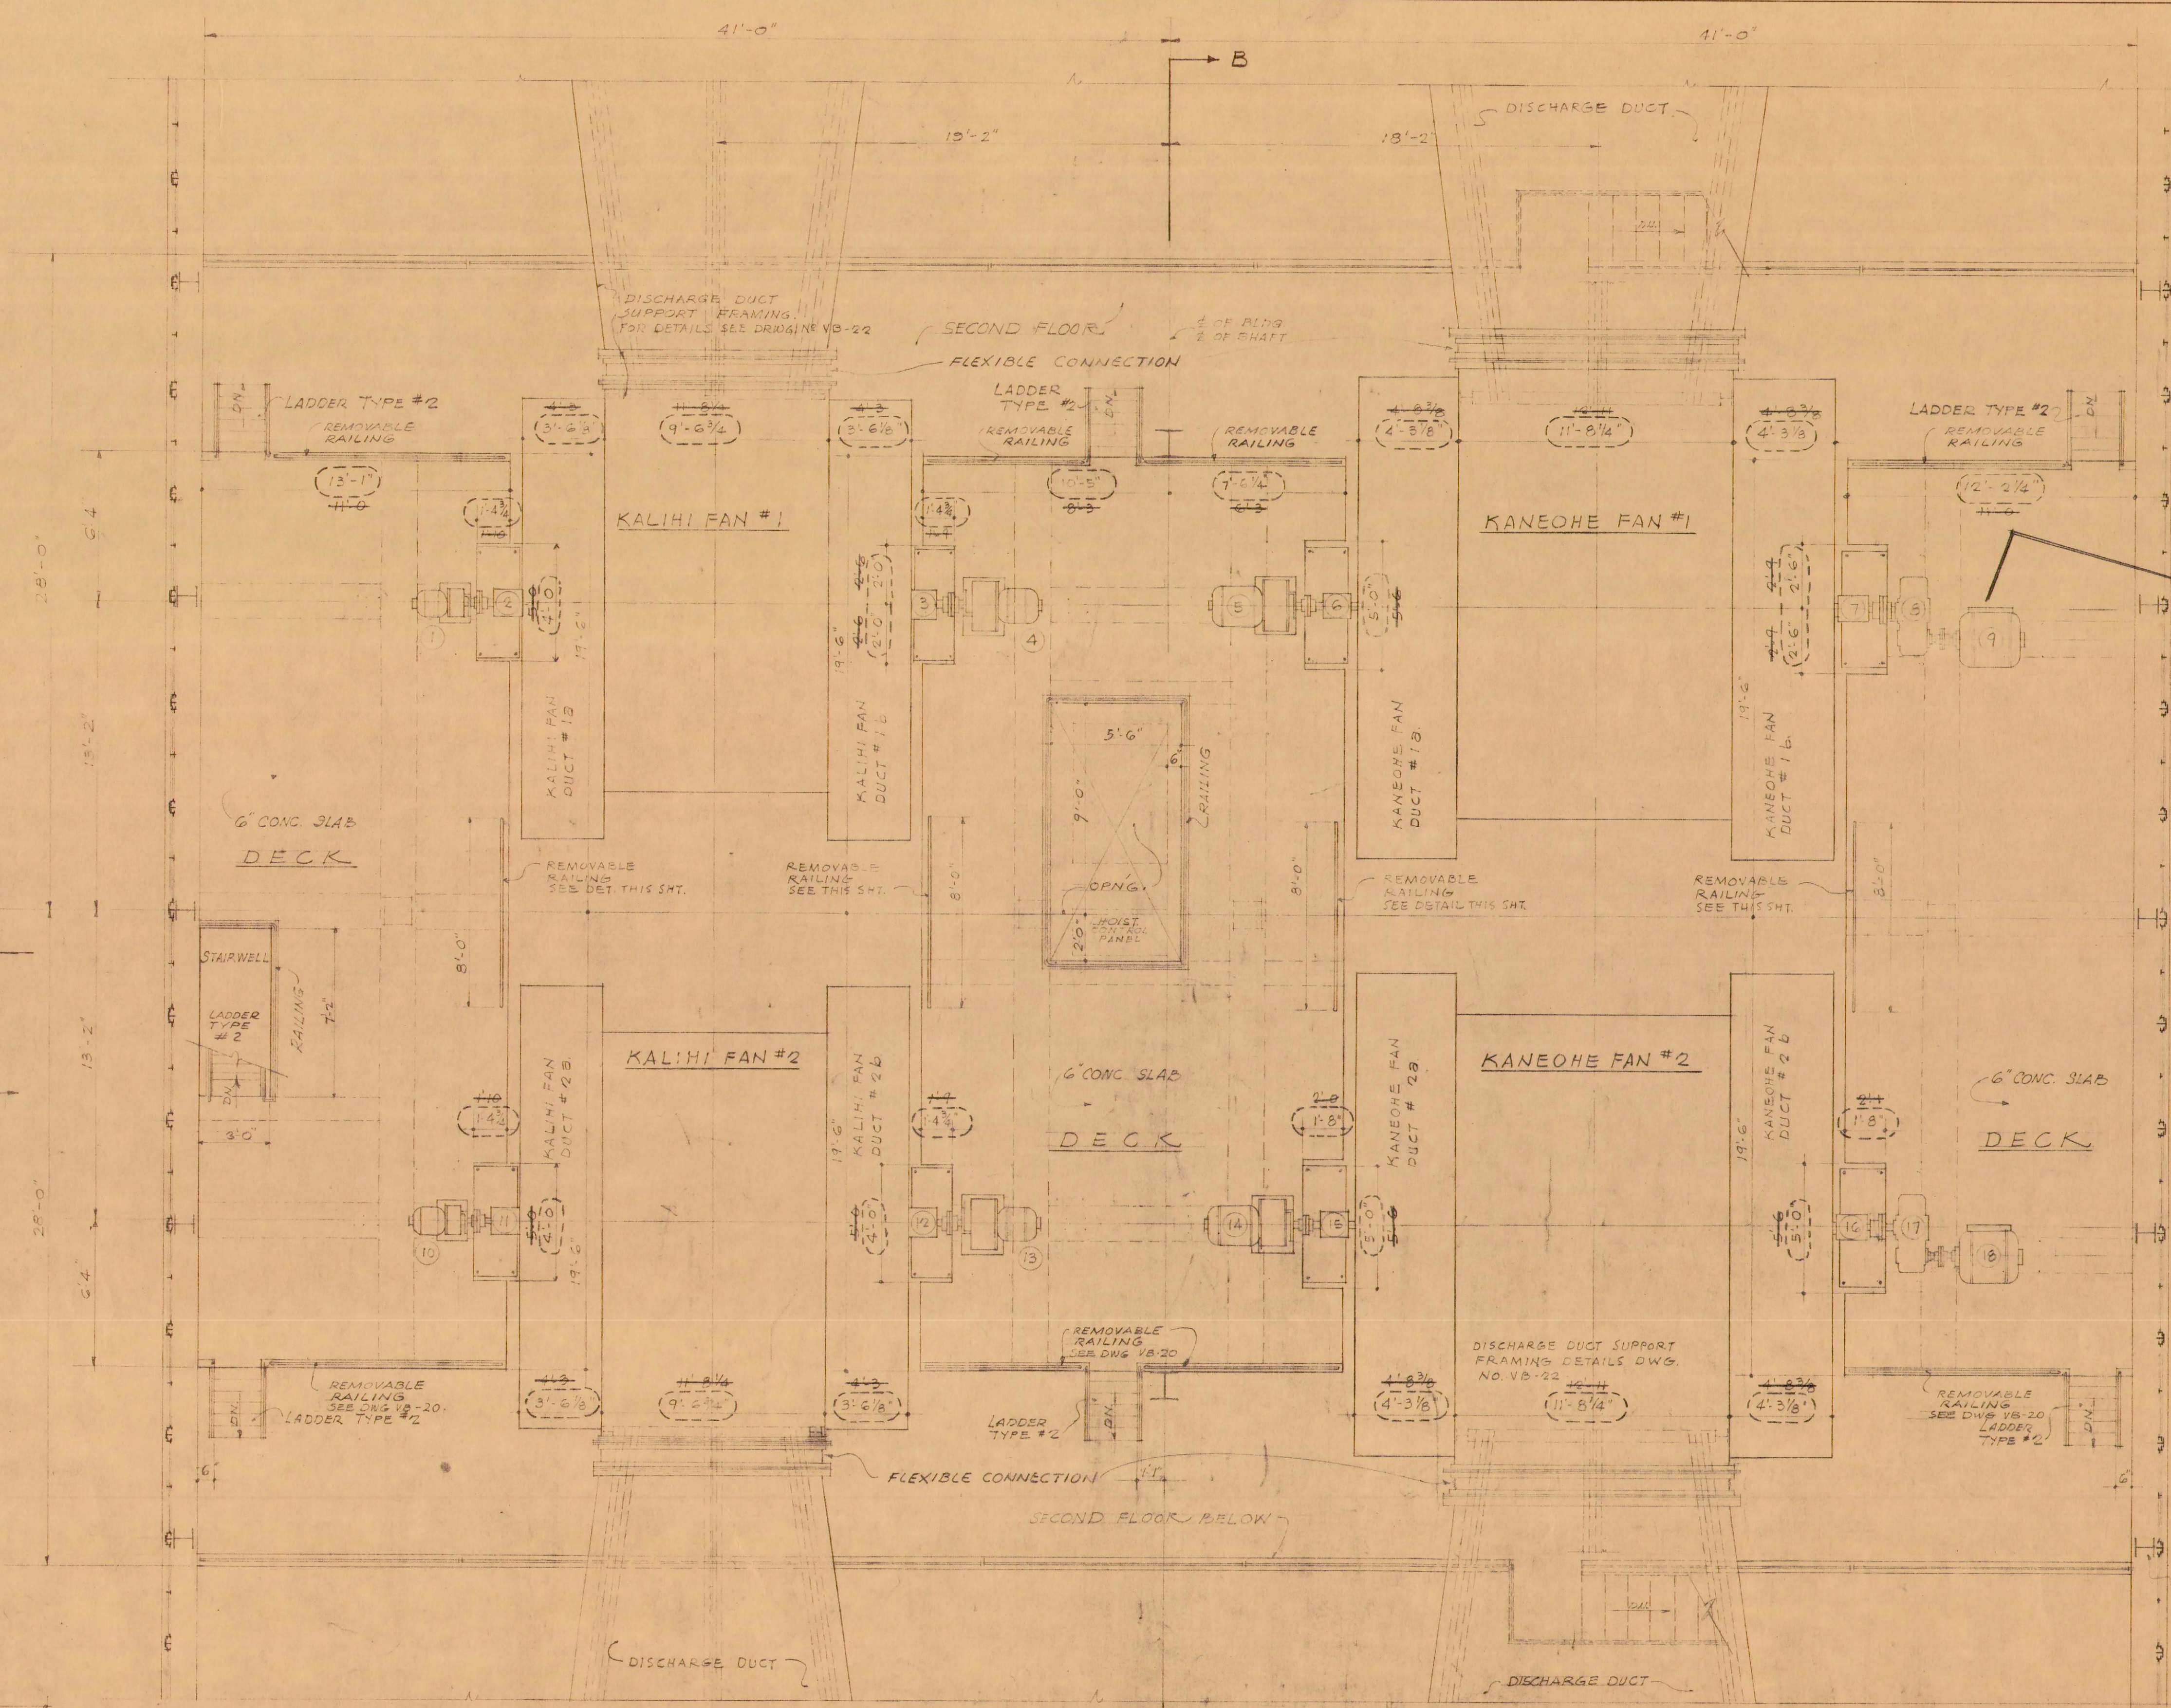

1	4-16-56	RELOCATED OPENINGS & EQUIPMENT	E.V.	10
REVISION	DATE	DESCRIPTION	MADE BY	CHK. BY

LAW & WILSON
ARCHITECTS & ENGINEERS

DEPARTMENT OF PUBLIC WORKS
CITY AND COUNTY OF HONOLULU

BUREAU OF PLANS

KALIHI TUNNEL
VENTILATION BLDG.
MOTOR DECK FLOOR PLAN

ENGINEER: L.W. DATE: JULY 15, 1953
DRAFTSMAN: P.K. CHECKED BY: R.B. J. J. J.
SCALE: AS NOTED TRACER: H.W. J. J. J.
APPROVED: C. L. J. J. J. BUREAU ENGINEER

SECTION C JOB NO. 26-53 DWG. VB-12