


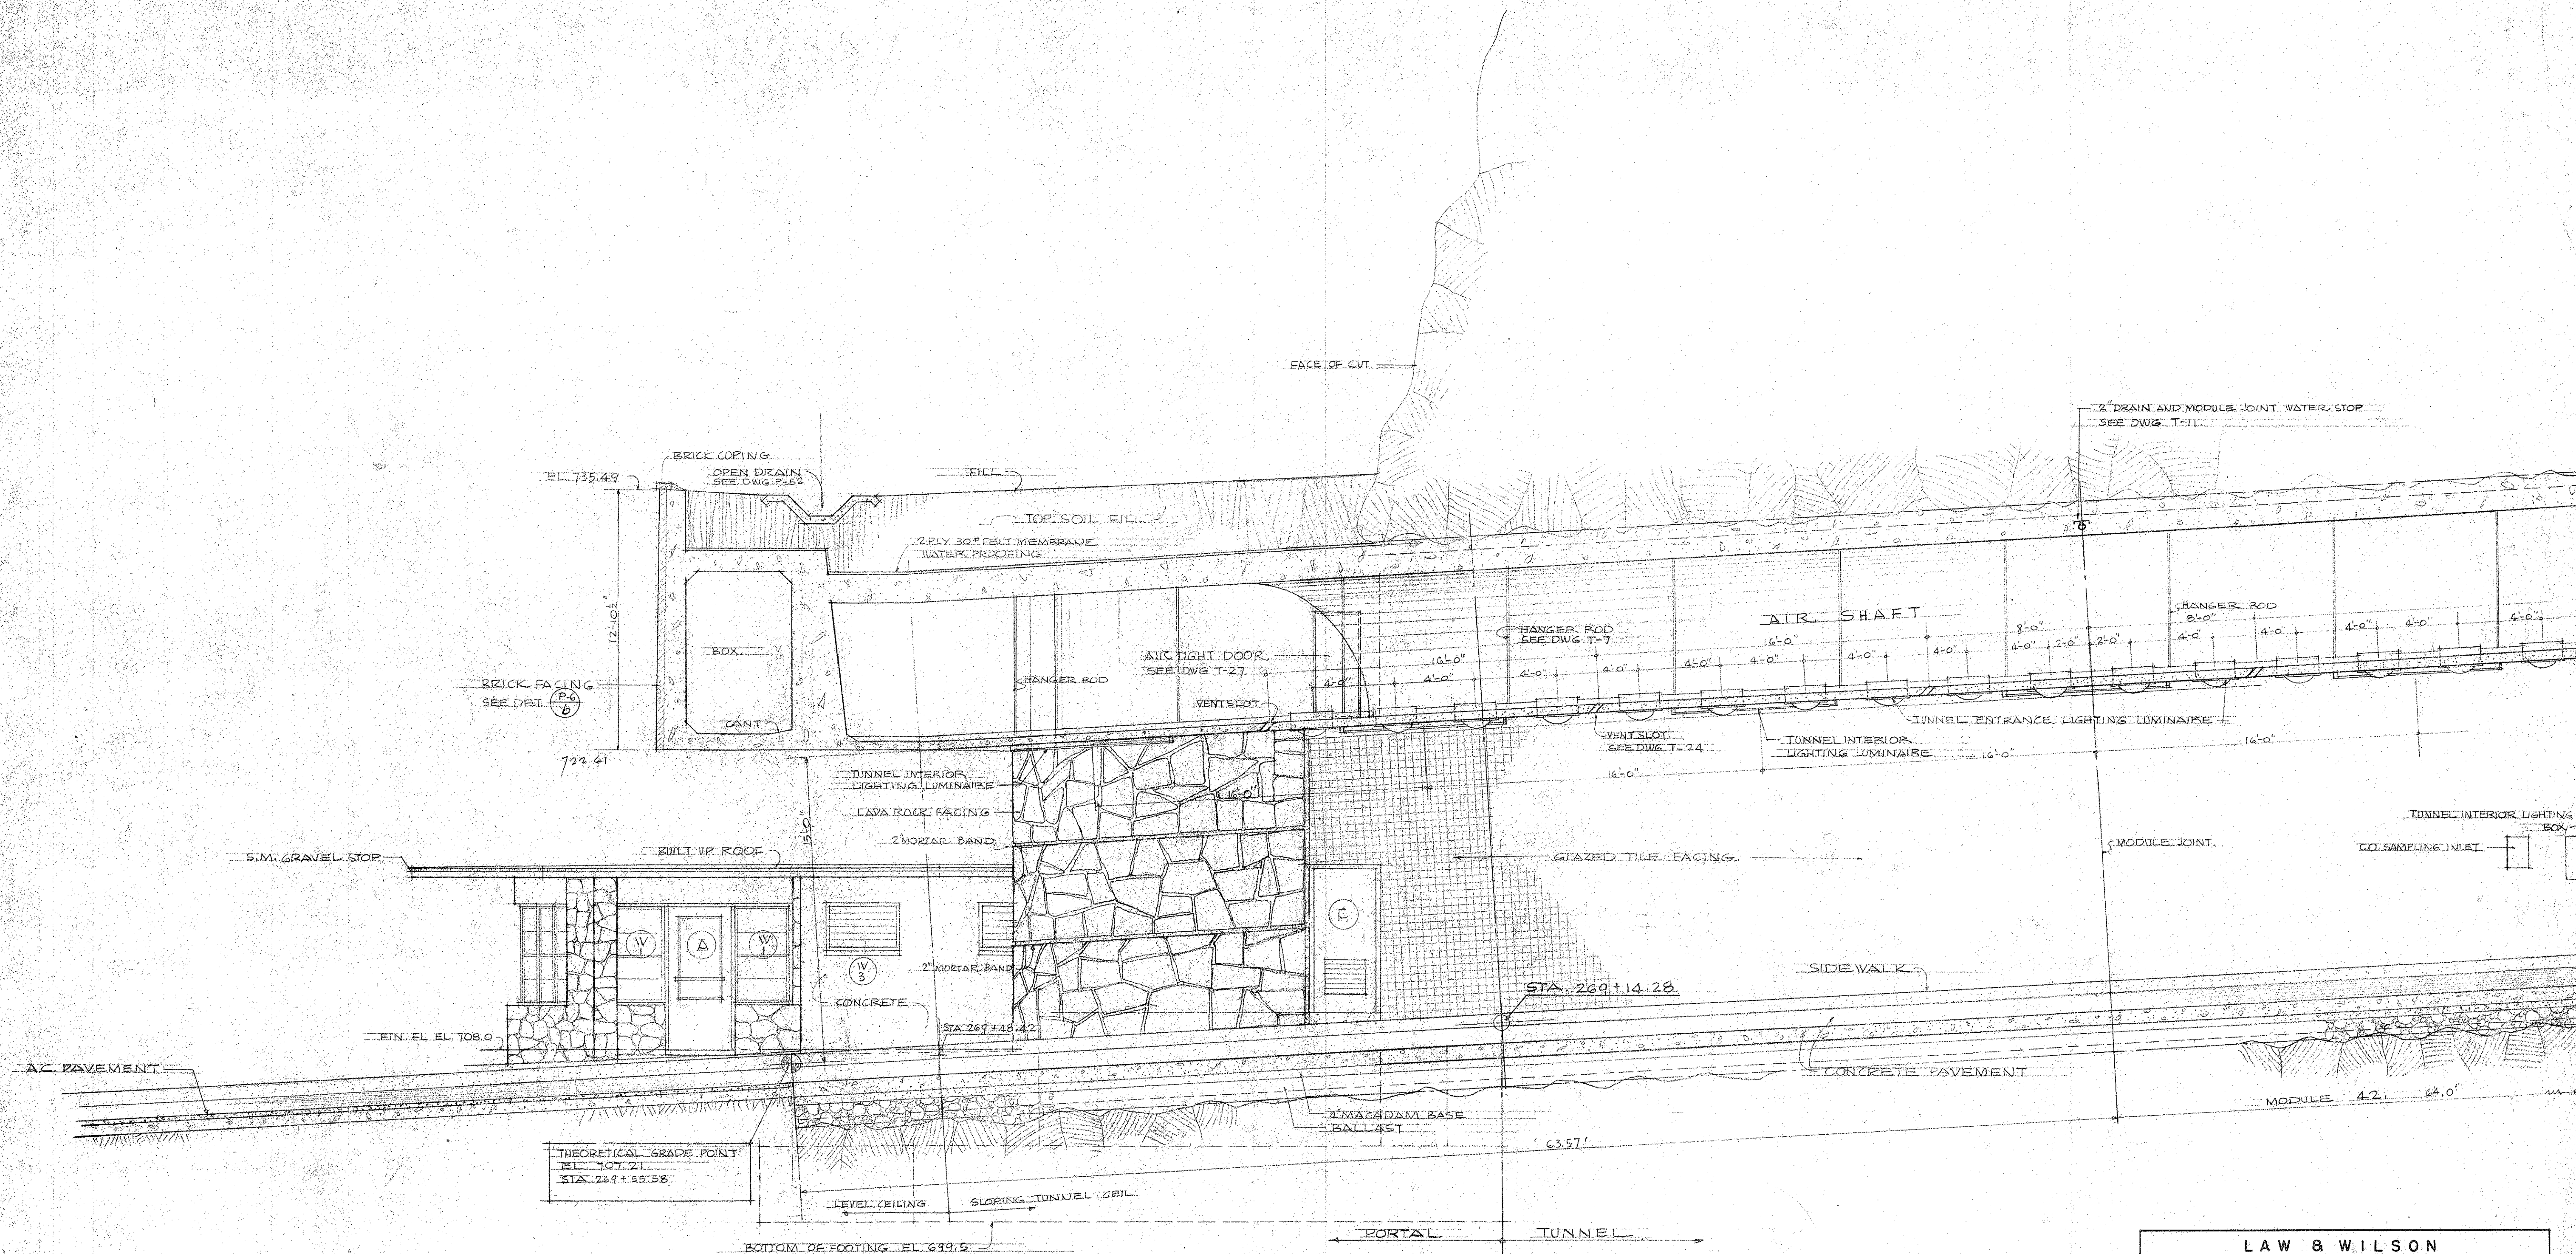


SECTION THRU KANEOHE PORTAL
AT BASE LINE OF TUNNEL

SCALE 1/4" = 1'-0"


LAW & WILSON ARCHITECTS & ENGINEERS	
DEPARTMENT OF PUBLIC WORKS CITY AND COUNTY OF HONOLULU	
BUREAU OF PLANS	
KALIHI TUNNEL	
KANEOHE PORTAL	
SECTION THRU PORTAL	
RIGHT	
ENGINEER L. B. W.	DATE JULY 15, 1953
DRAFTSMAN T. F.	CHECKED BY W. G. [Signature]
SCALE AS NOTED	TRACER
APPROVED [Signature]	APPROVED [Signature]
CHIEF ENGINEER	BUREAU ENGINEER

W. S.	PROFILE	C. B.
C. B. SEC.	F. B.	S. B.
W. M. BY	F. W. BY	S. BY

SECTION C JOB NO. 26-53 DWG. P-34

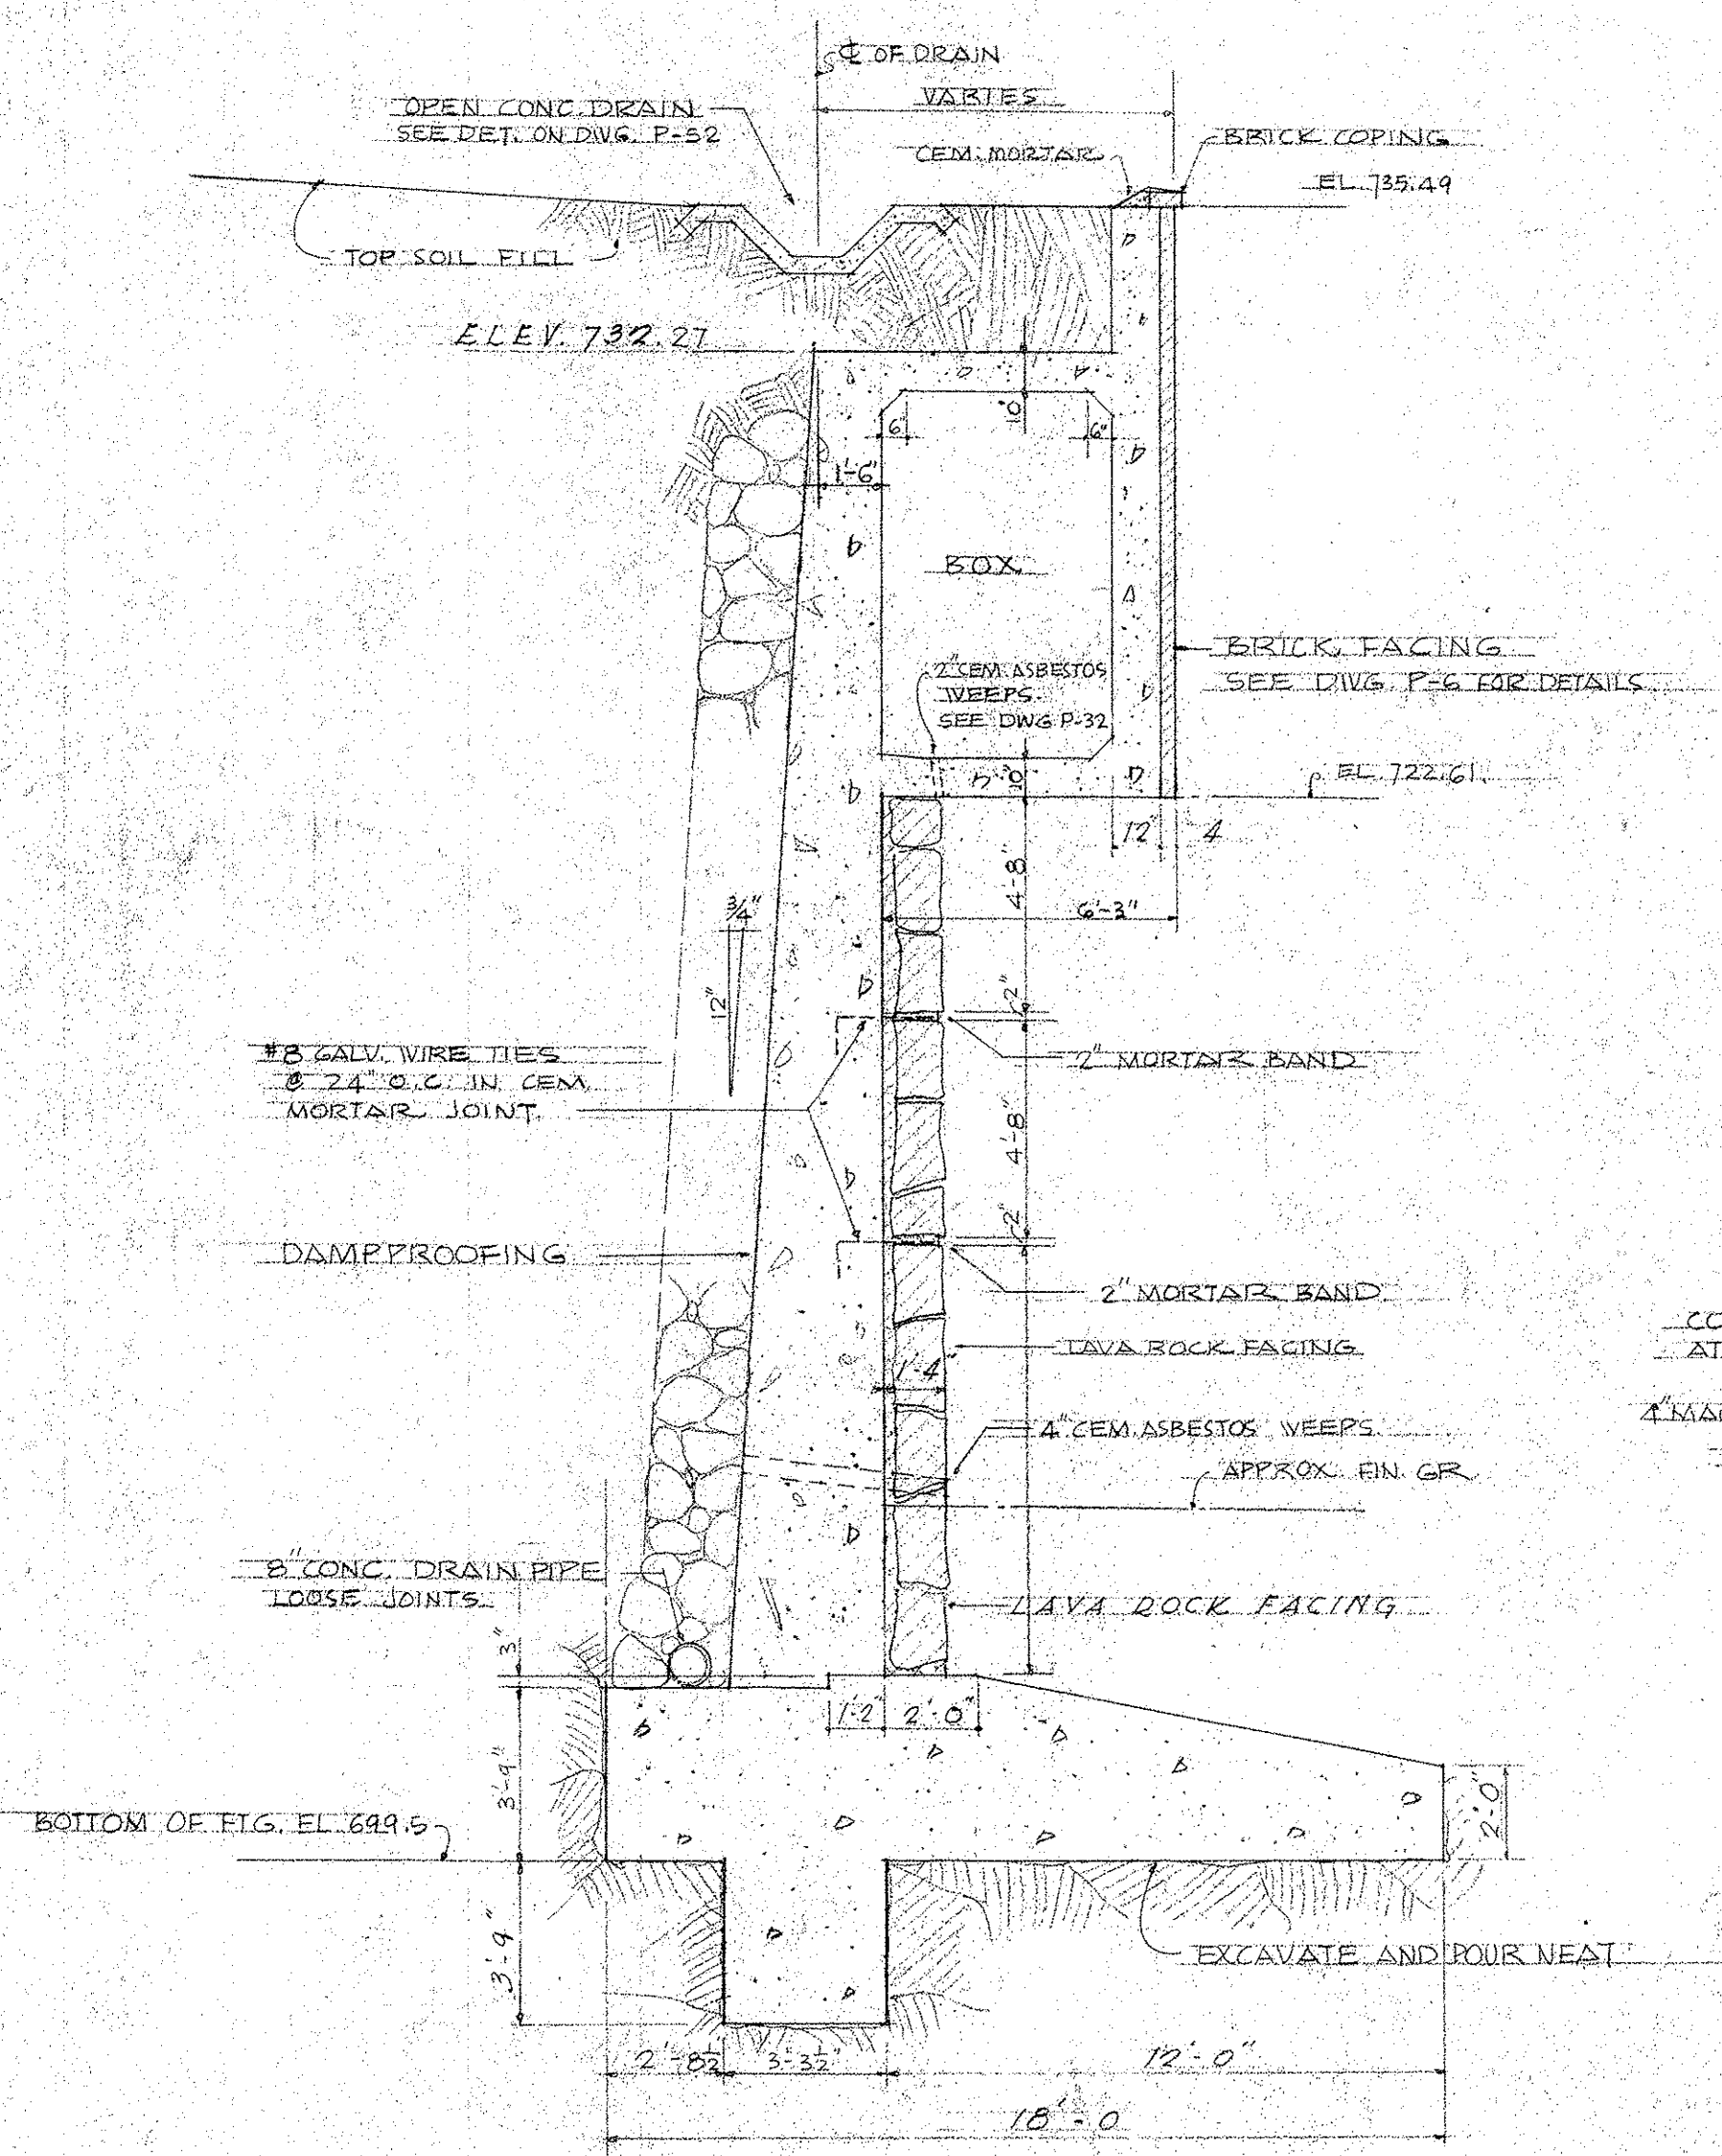

TYPICAL WALL SECTION
SCALE 1/4" = 1'-0"

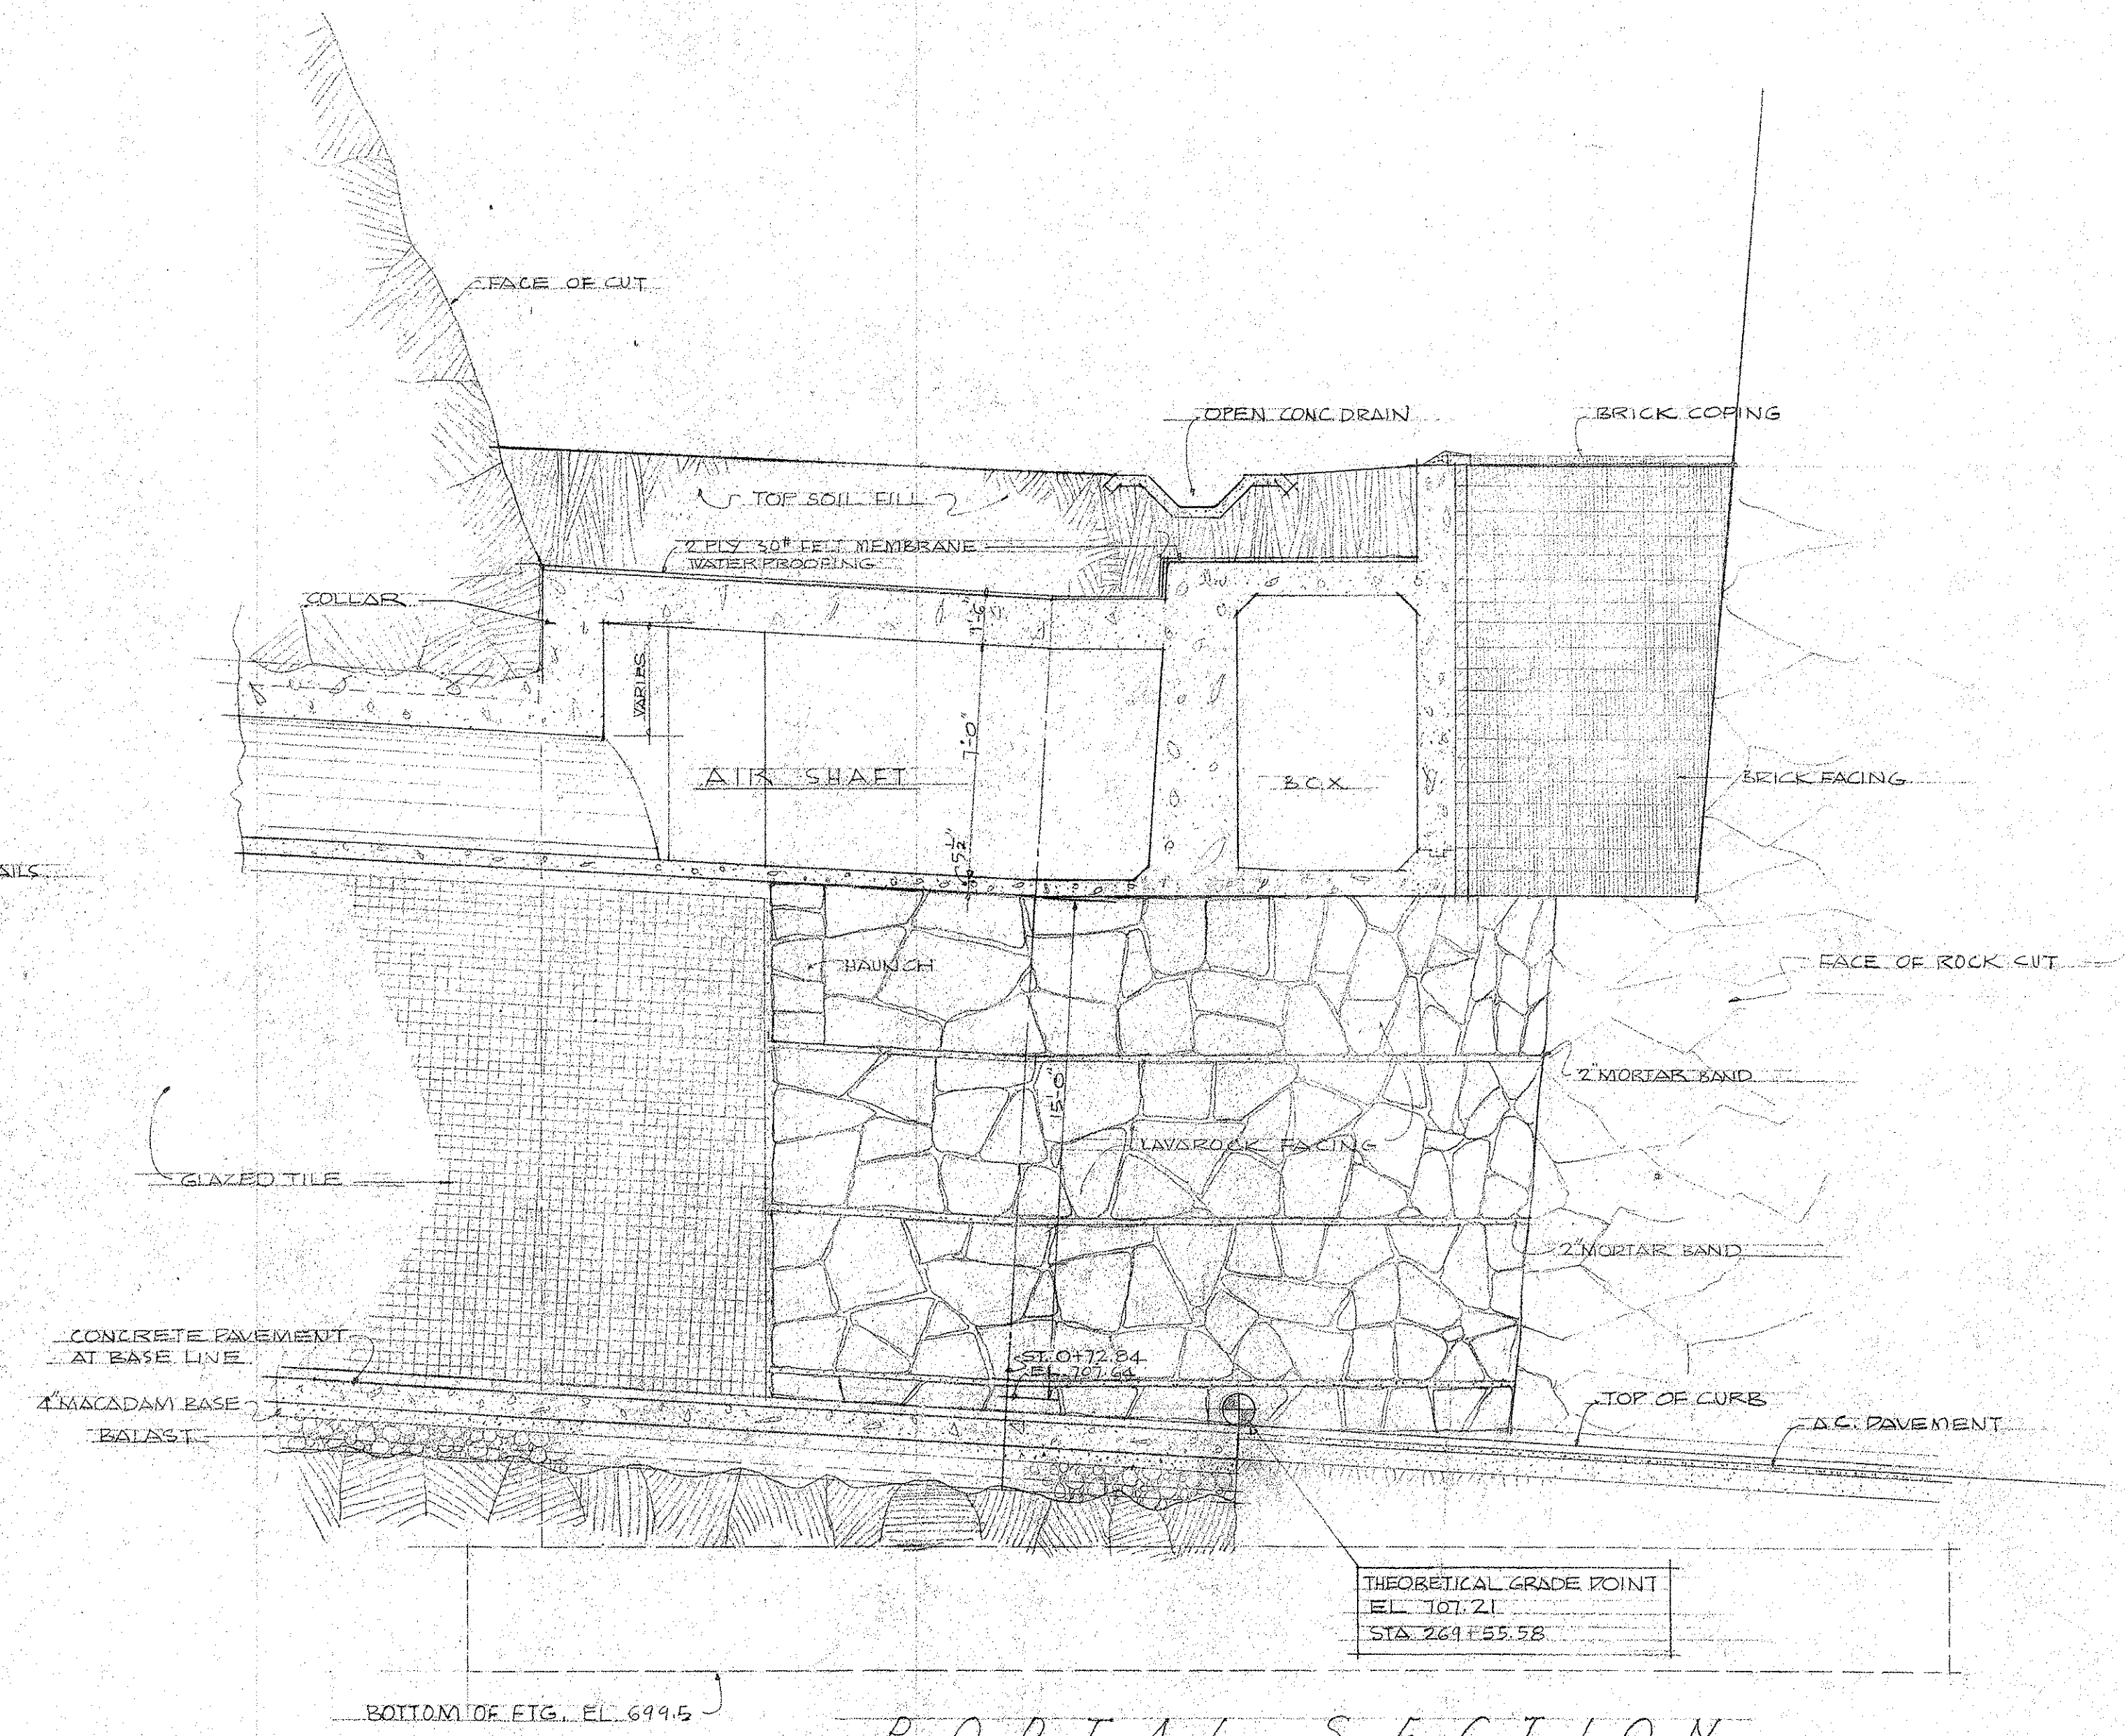

PORTAL SECTION
TOWARD LEFT WALL
SCALE 1/4" = 1'-0"

LAW & WILSON ARCHITECTS & ENGINEERS			
DEPARTMENT OF PUBLIC WORKS CITY AND COUNTY OF HONOLULU			
BUREAU OF PLANS			
KALIHI TUNNEL			
KANEOHE PORTAL			
SECTION THRU PORTAL			
LEFT			
ENGINEER: L.S.W.	DATE: JULY 18, 1953		
DRAFTSMAN: T.F.	CHECKED BY: W. G. [Signature]		
SCALE: 1/4" = 1'-0"	TRACER:		
APPROVED: [Signature] CHIEF ENGINEER	APPROVED: [Signature] BUREAU ENGINEER		
W.B.	PROFILE	C.B.	
CH. SEC.	F.B.	S.B.	
W.M.B.Y.	F.W.B.Y.	S.B.Y.	

APPROVED: [Signature] ENGINEER, KALIHI TUNNEL	SECTION C	JOB NO. 26-53	DWG. P-35
--	-----------	---------------	-----------