


NOTE TO CONTRACTOR:
Boring logs as shown on this sheet, other plan and profile sheets, and cross section sheets are for design purposes only for convenience of the Engineer, and do not form a part of Contract Documents. Borings and logs have been carefully made, but their accuracy is not guaranteed. The Contractor may inspect boring samples and other pertinent information for his convenience at the office of the Engineer; however, he is advised and he is presumed to have made his own soil investigations prior to submission of his bid. All available sub-surface information in the possession of the City & County of Honolulu may be examined at the office of the Engineer.

LEGEND

- Brown Clay
- Hard Rock
- Mud Rock
- Porous Rock
- Gray Rock
- Mud Rock & Clay
- Cavity
- Top Soil

Abbreviations:

- Brown Clay.....Br. Cl.
- Hard Rock.....Hd. Rk.
- Porous Rock.....Po. Rk.
- Mud Rock.....M. R.
- Gray Rock.....Gr. Rk.

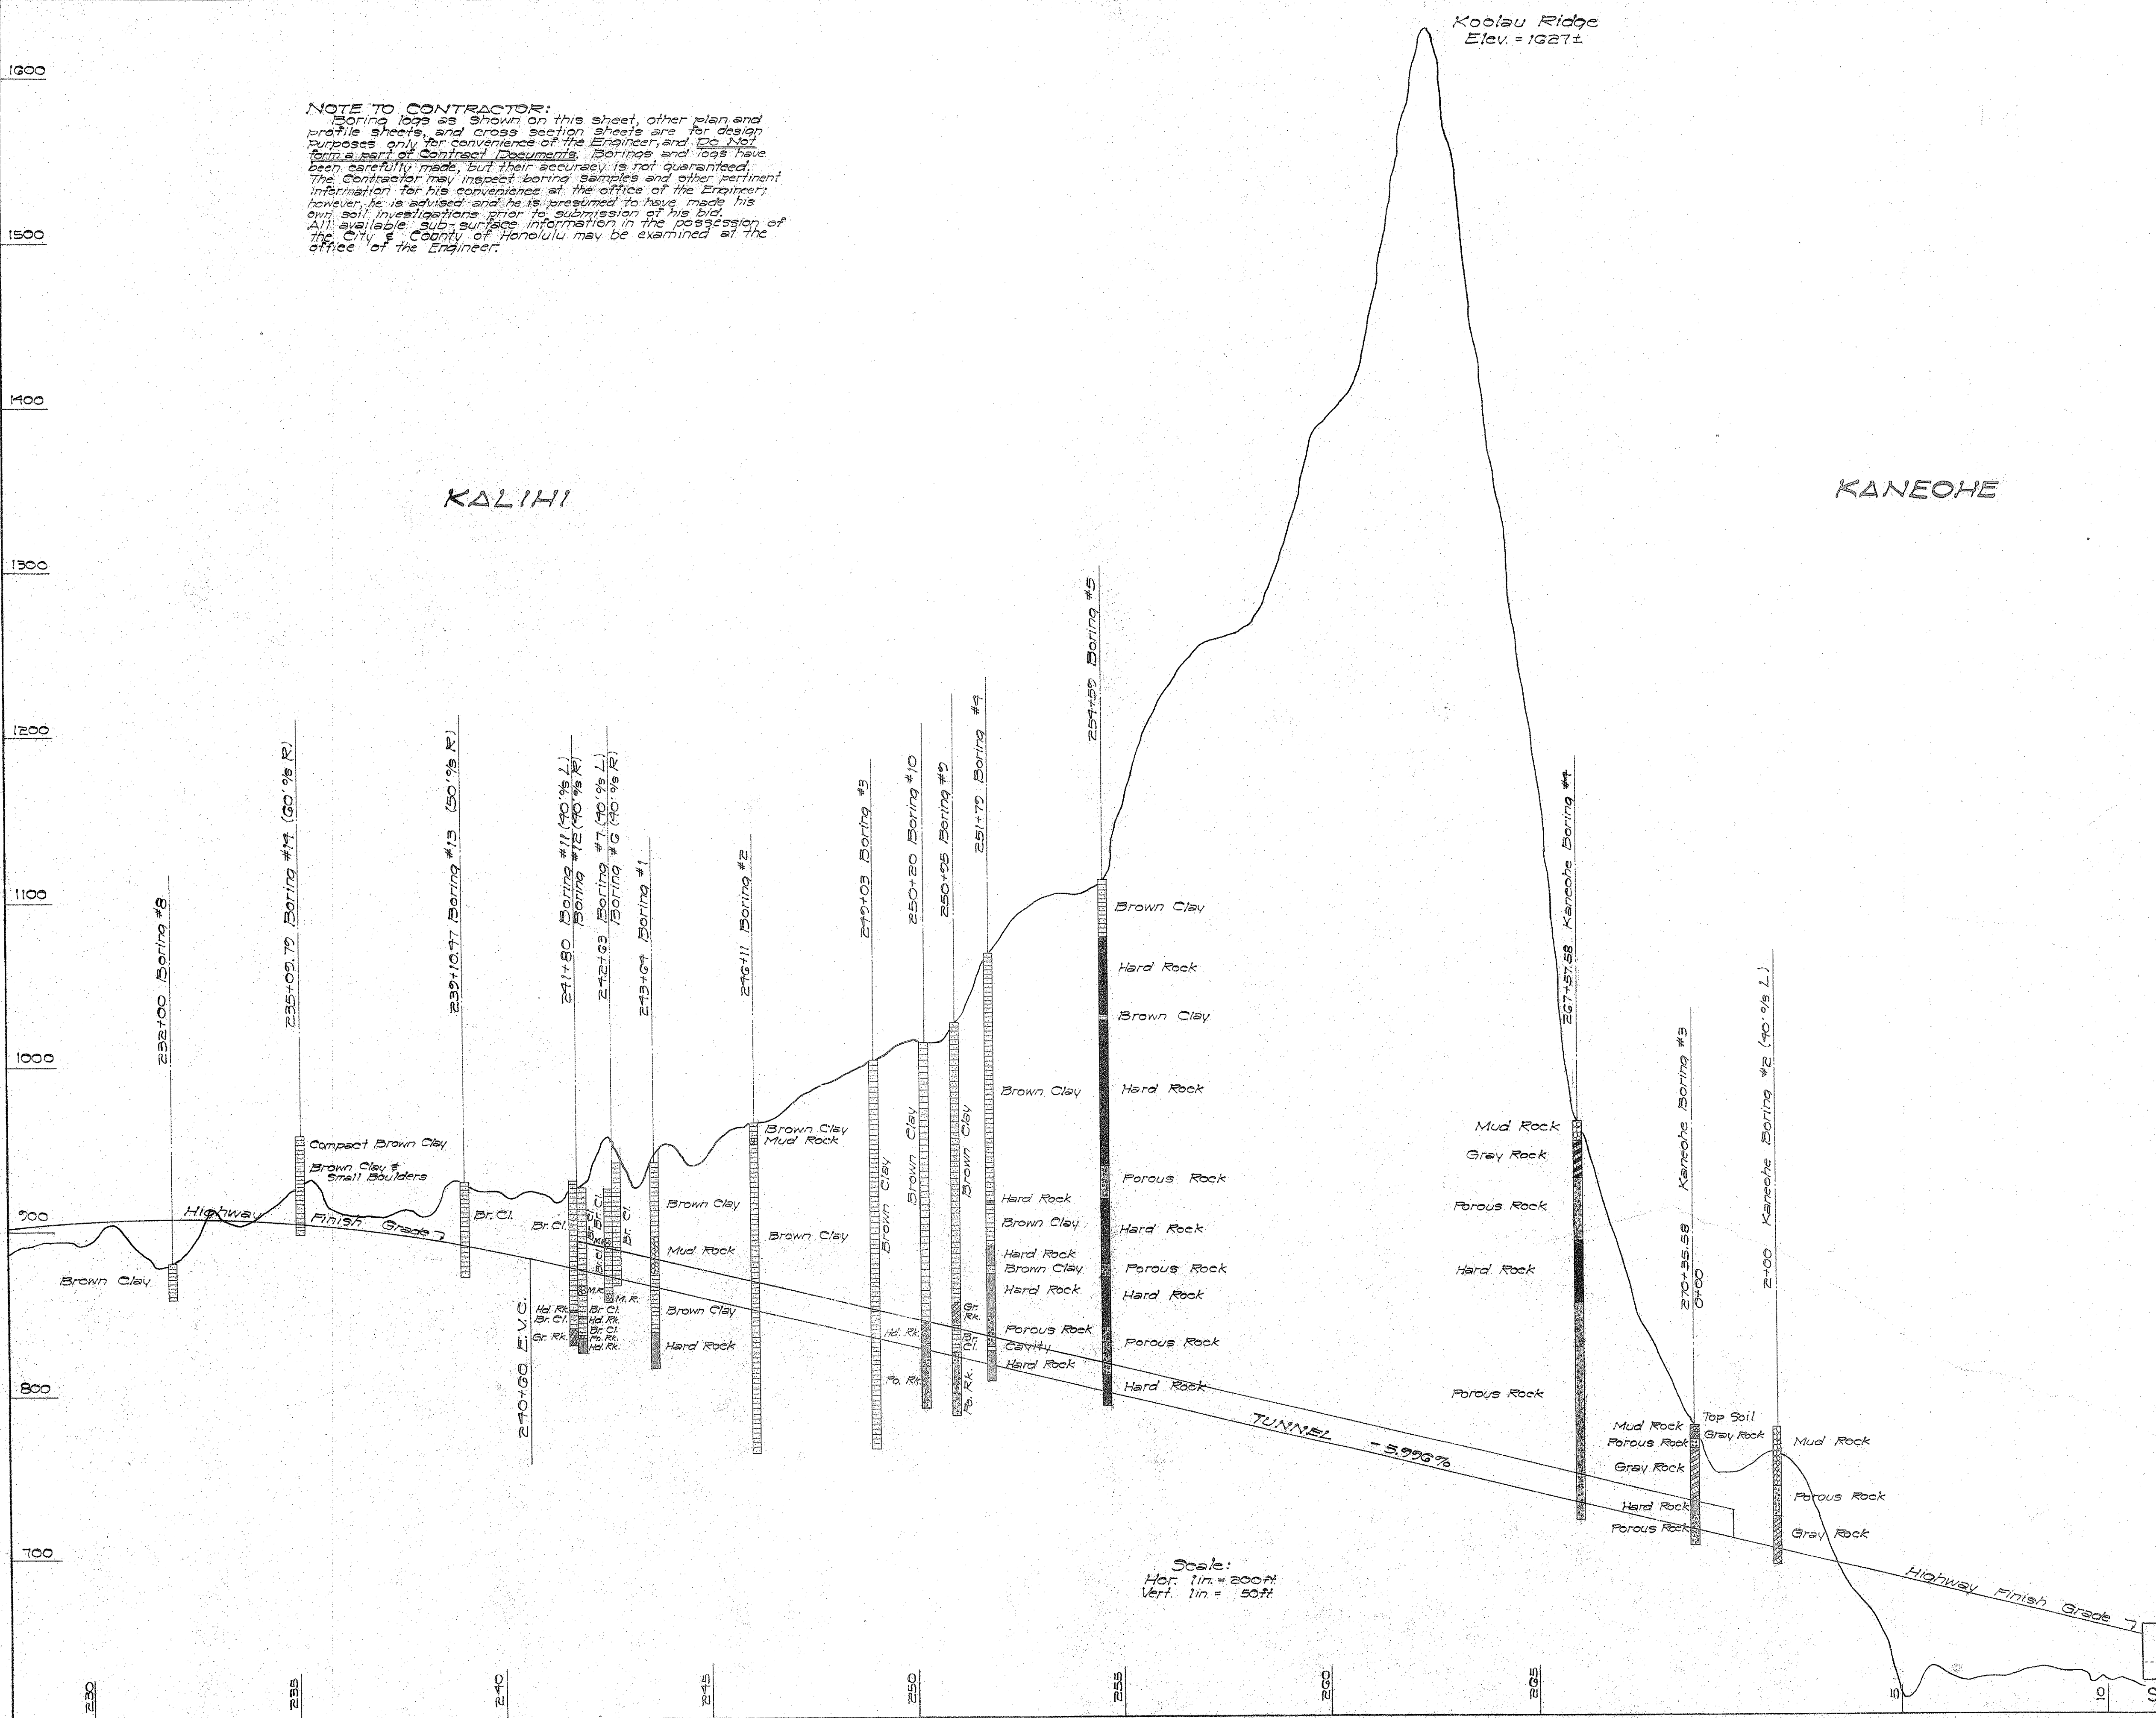

Scale:
Hor. 1 in. = 200 ft.
Vert. 1 in. = 50 ft.

DEPARTMENT OF PUBLIC WORKS CITY AND COUNTY OF HONOLULU			
BUREAU OF PLANS			
KALIHI TUNNEL			
SOIL INVESTIGATION			
ENGINEER	DATE	JULY 15, 1953	
DRAFTSMAN	CHECKED BY	S.O.H. - R.W.	
SCALE	AS NOTED	TRACER	
APPROVED		APPROVED	
CHIEF ENGINEER		BUREAU ENGINEER	
W. S.	PROFILE	C. B.	
CR. SEC.	P. B.	S. B.	
W. M. BY.	F. W. BY.	S. BY.	
SECTION C JOB NO. 26-53 DWG. X-6			
Sheet No. 6 of 252 sheets			