




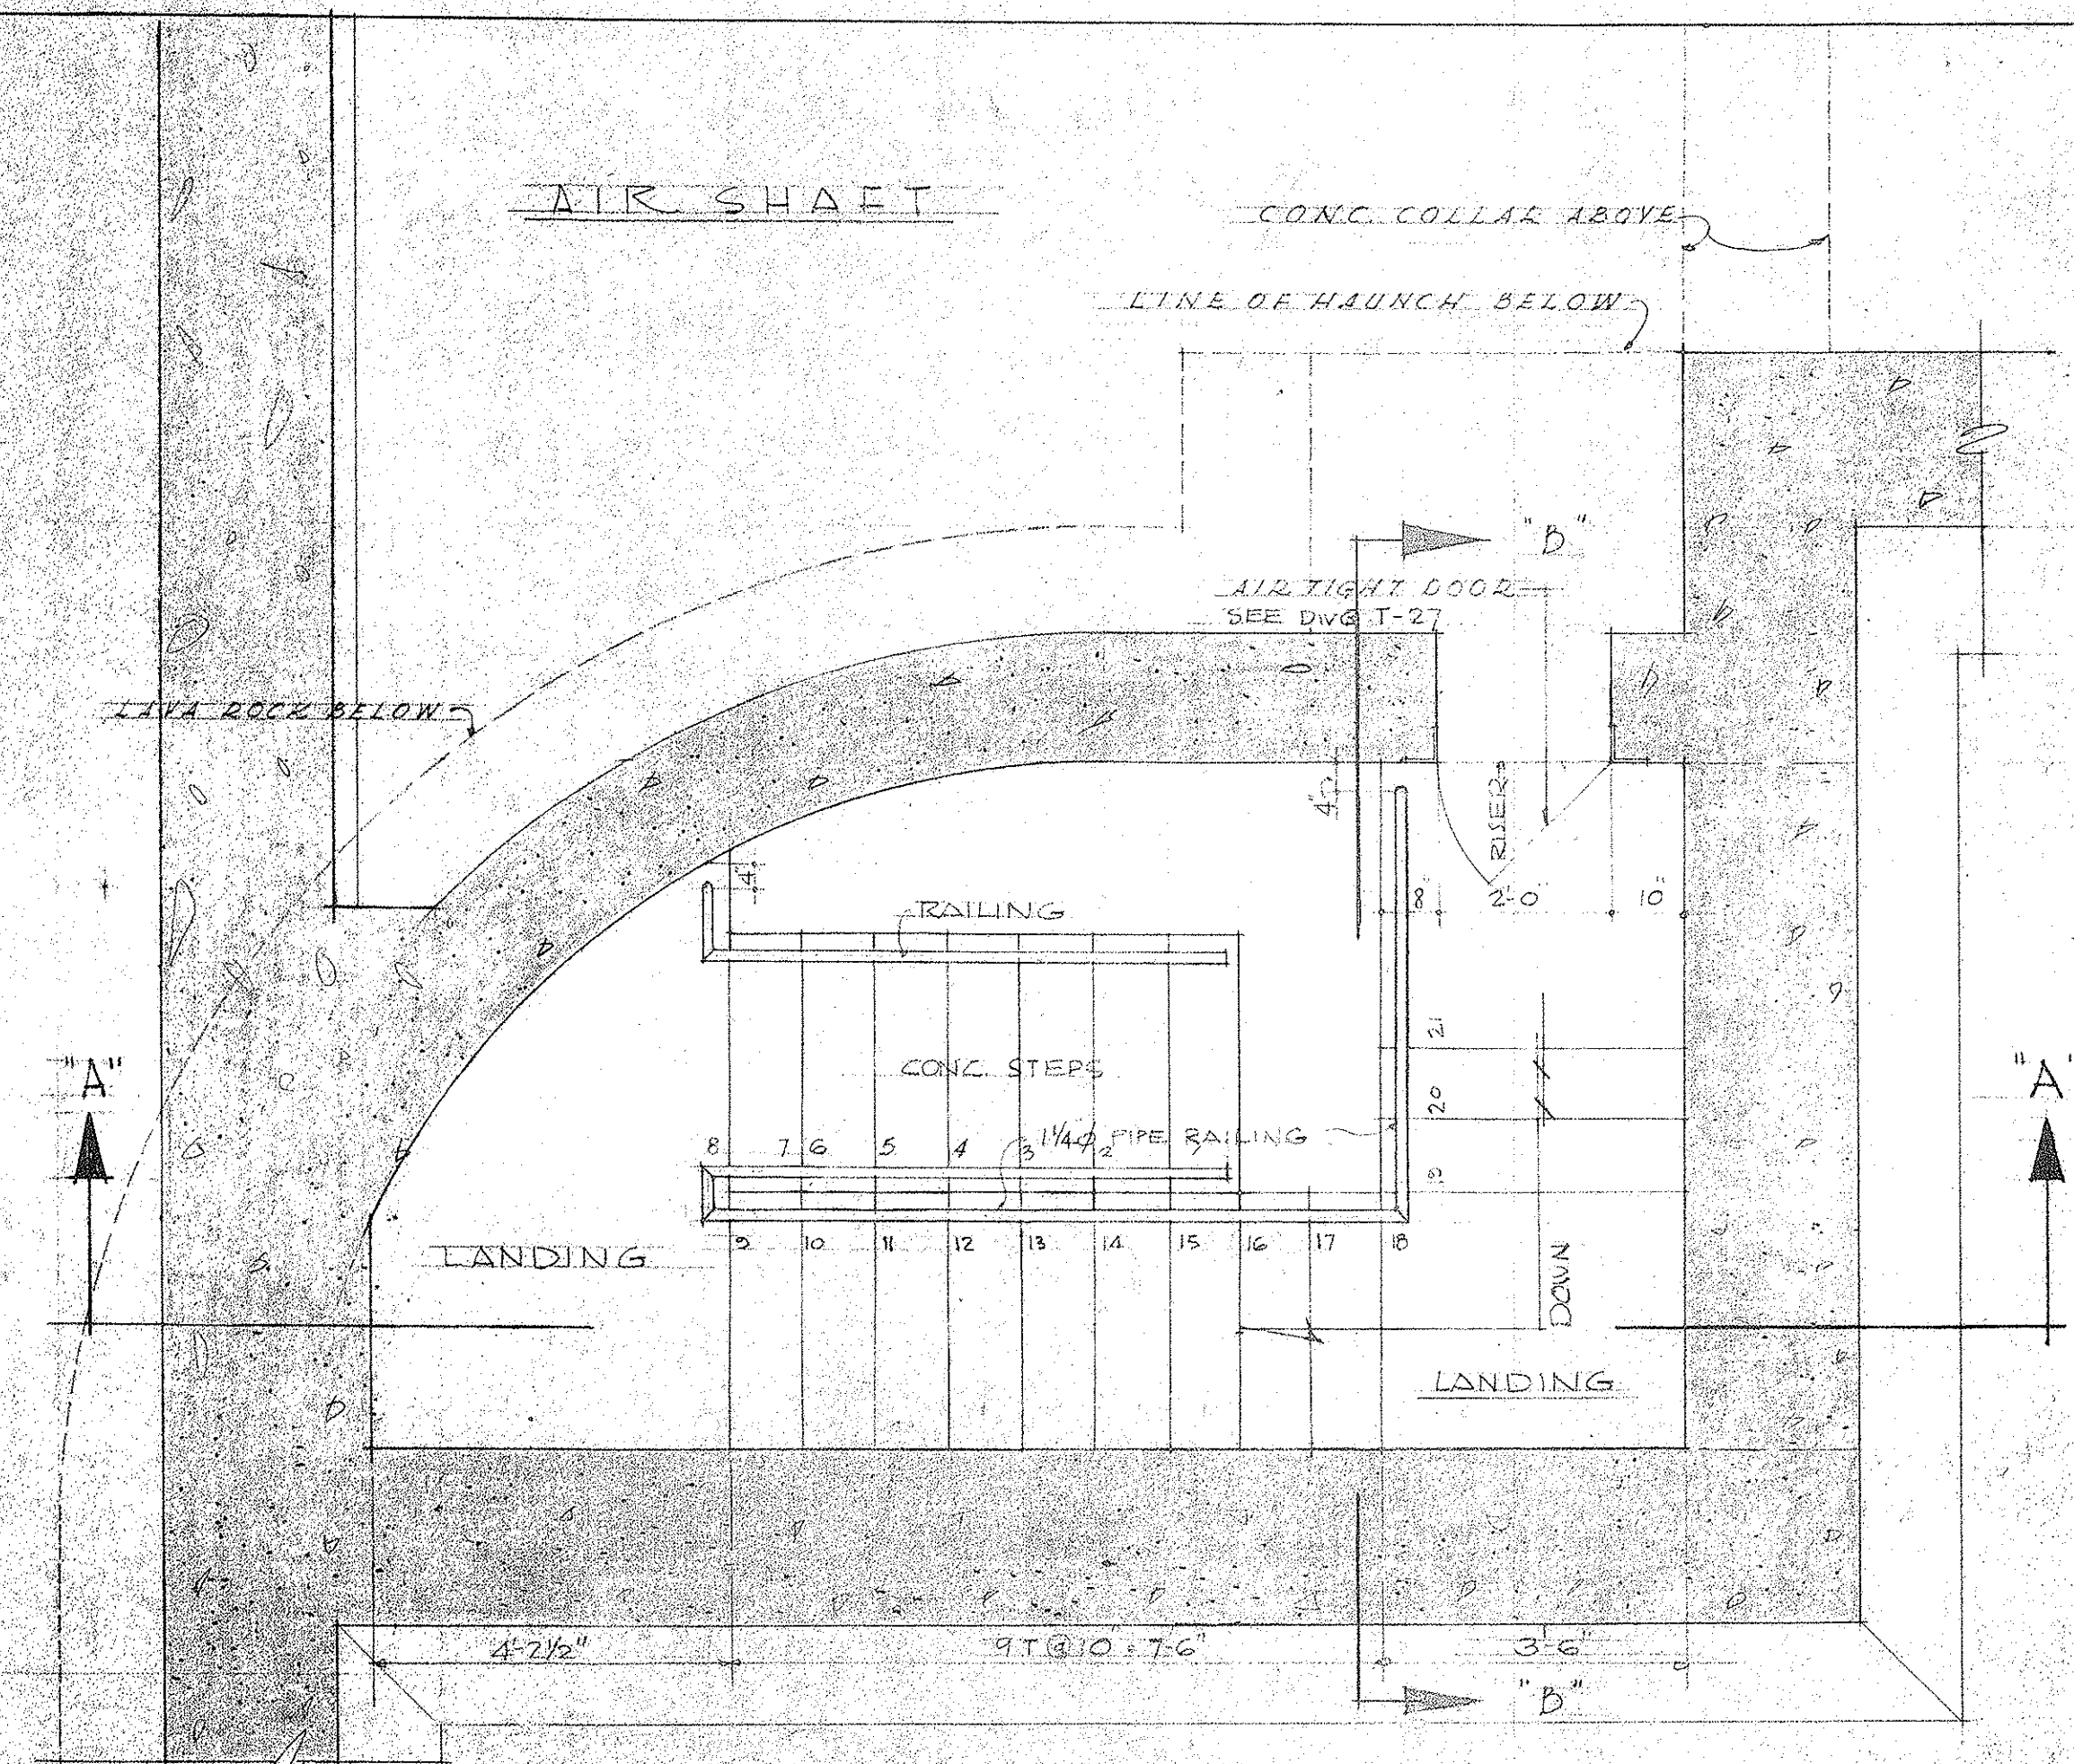


FLOOR PLAN AT AIR SHAFT
SCALE: 1/2" = 1'-0"

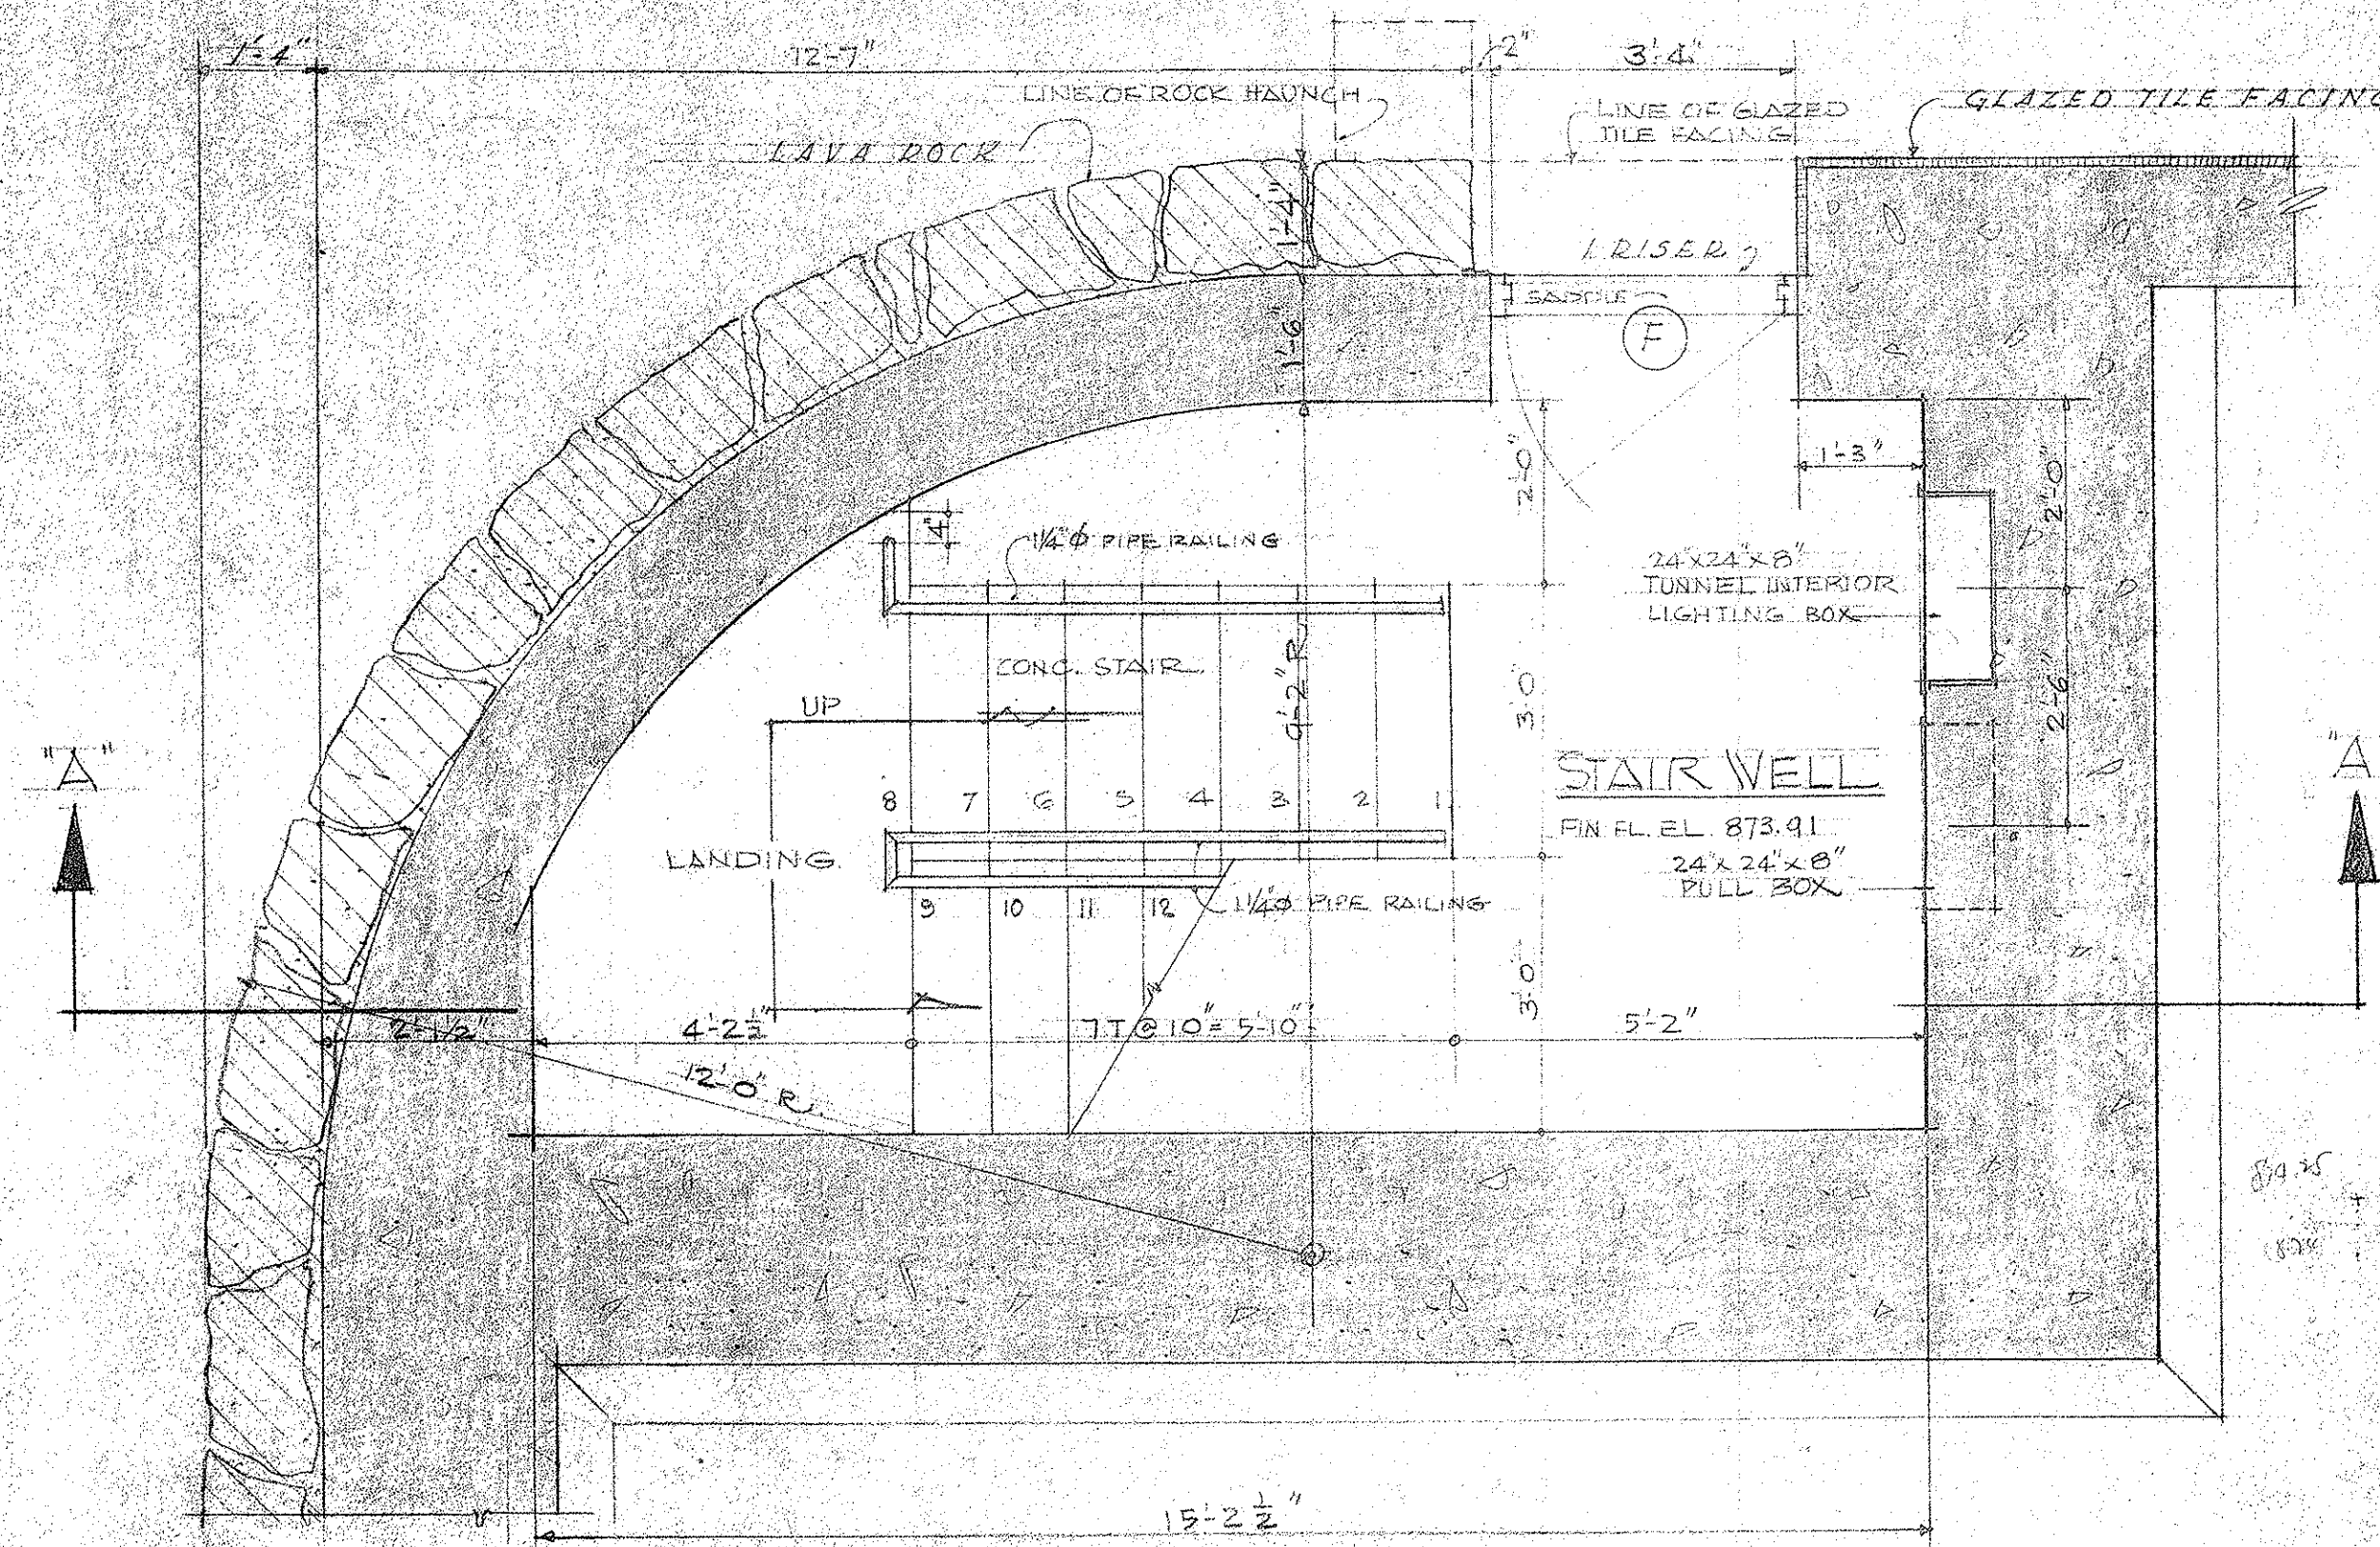


GROUND FLOOR PLAN
SCALE: 1/2" = 1'-0"

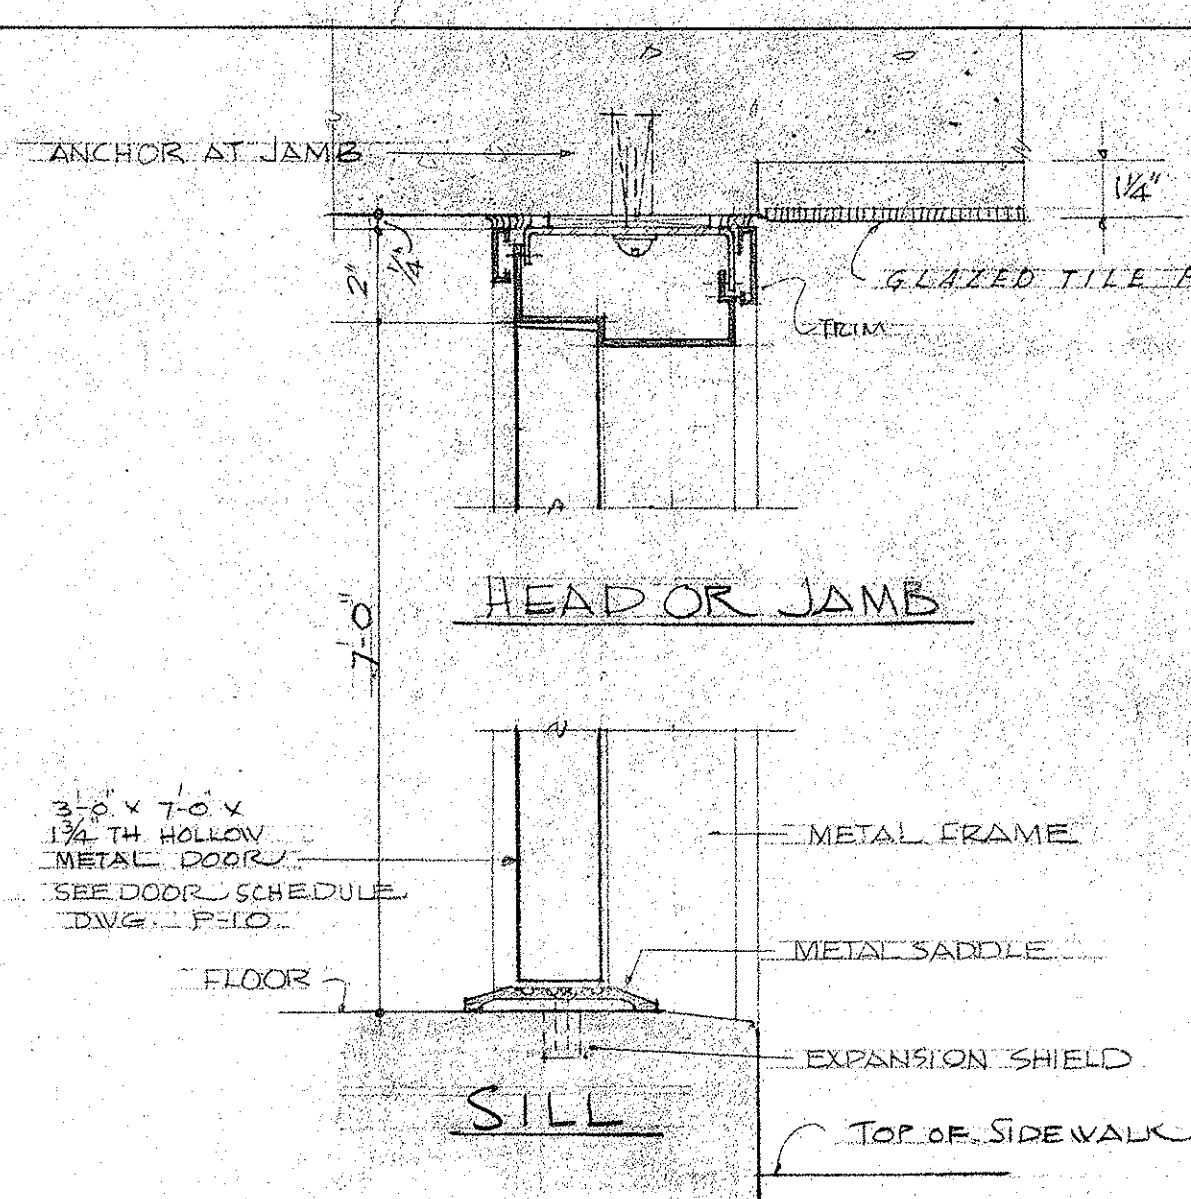


DOOR "F" DETAILS
SCALE: 3" = 1'-0"

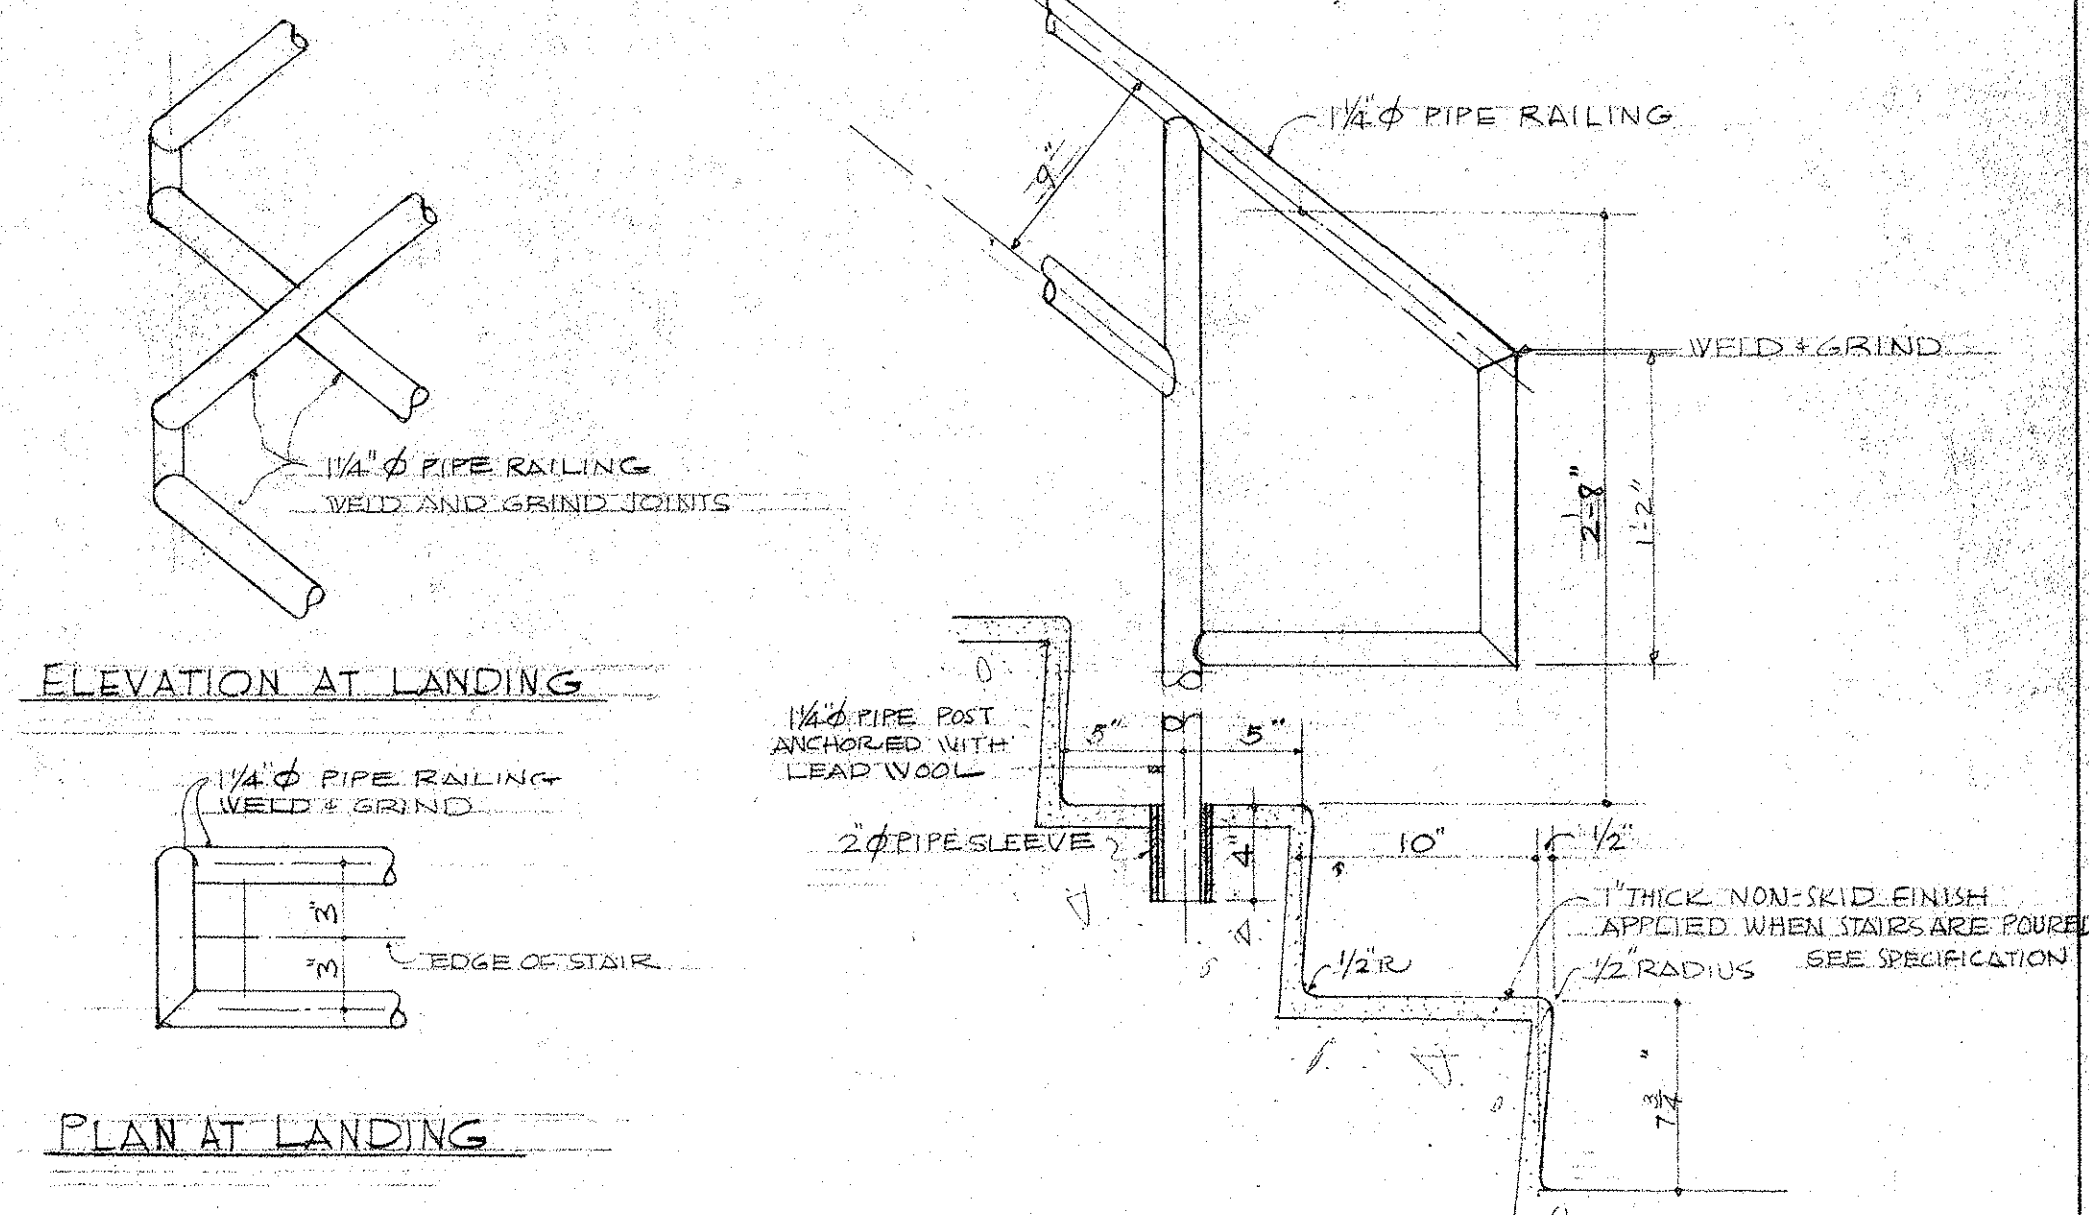

RAILING & STEP DETAILS
SCALE: 1 1/2" = 1'-0"

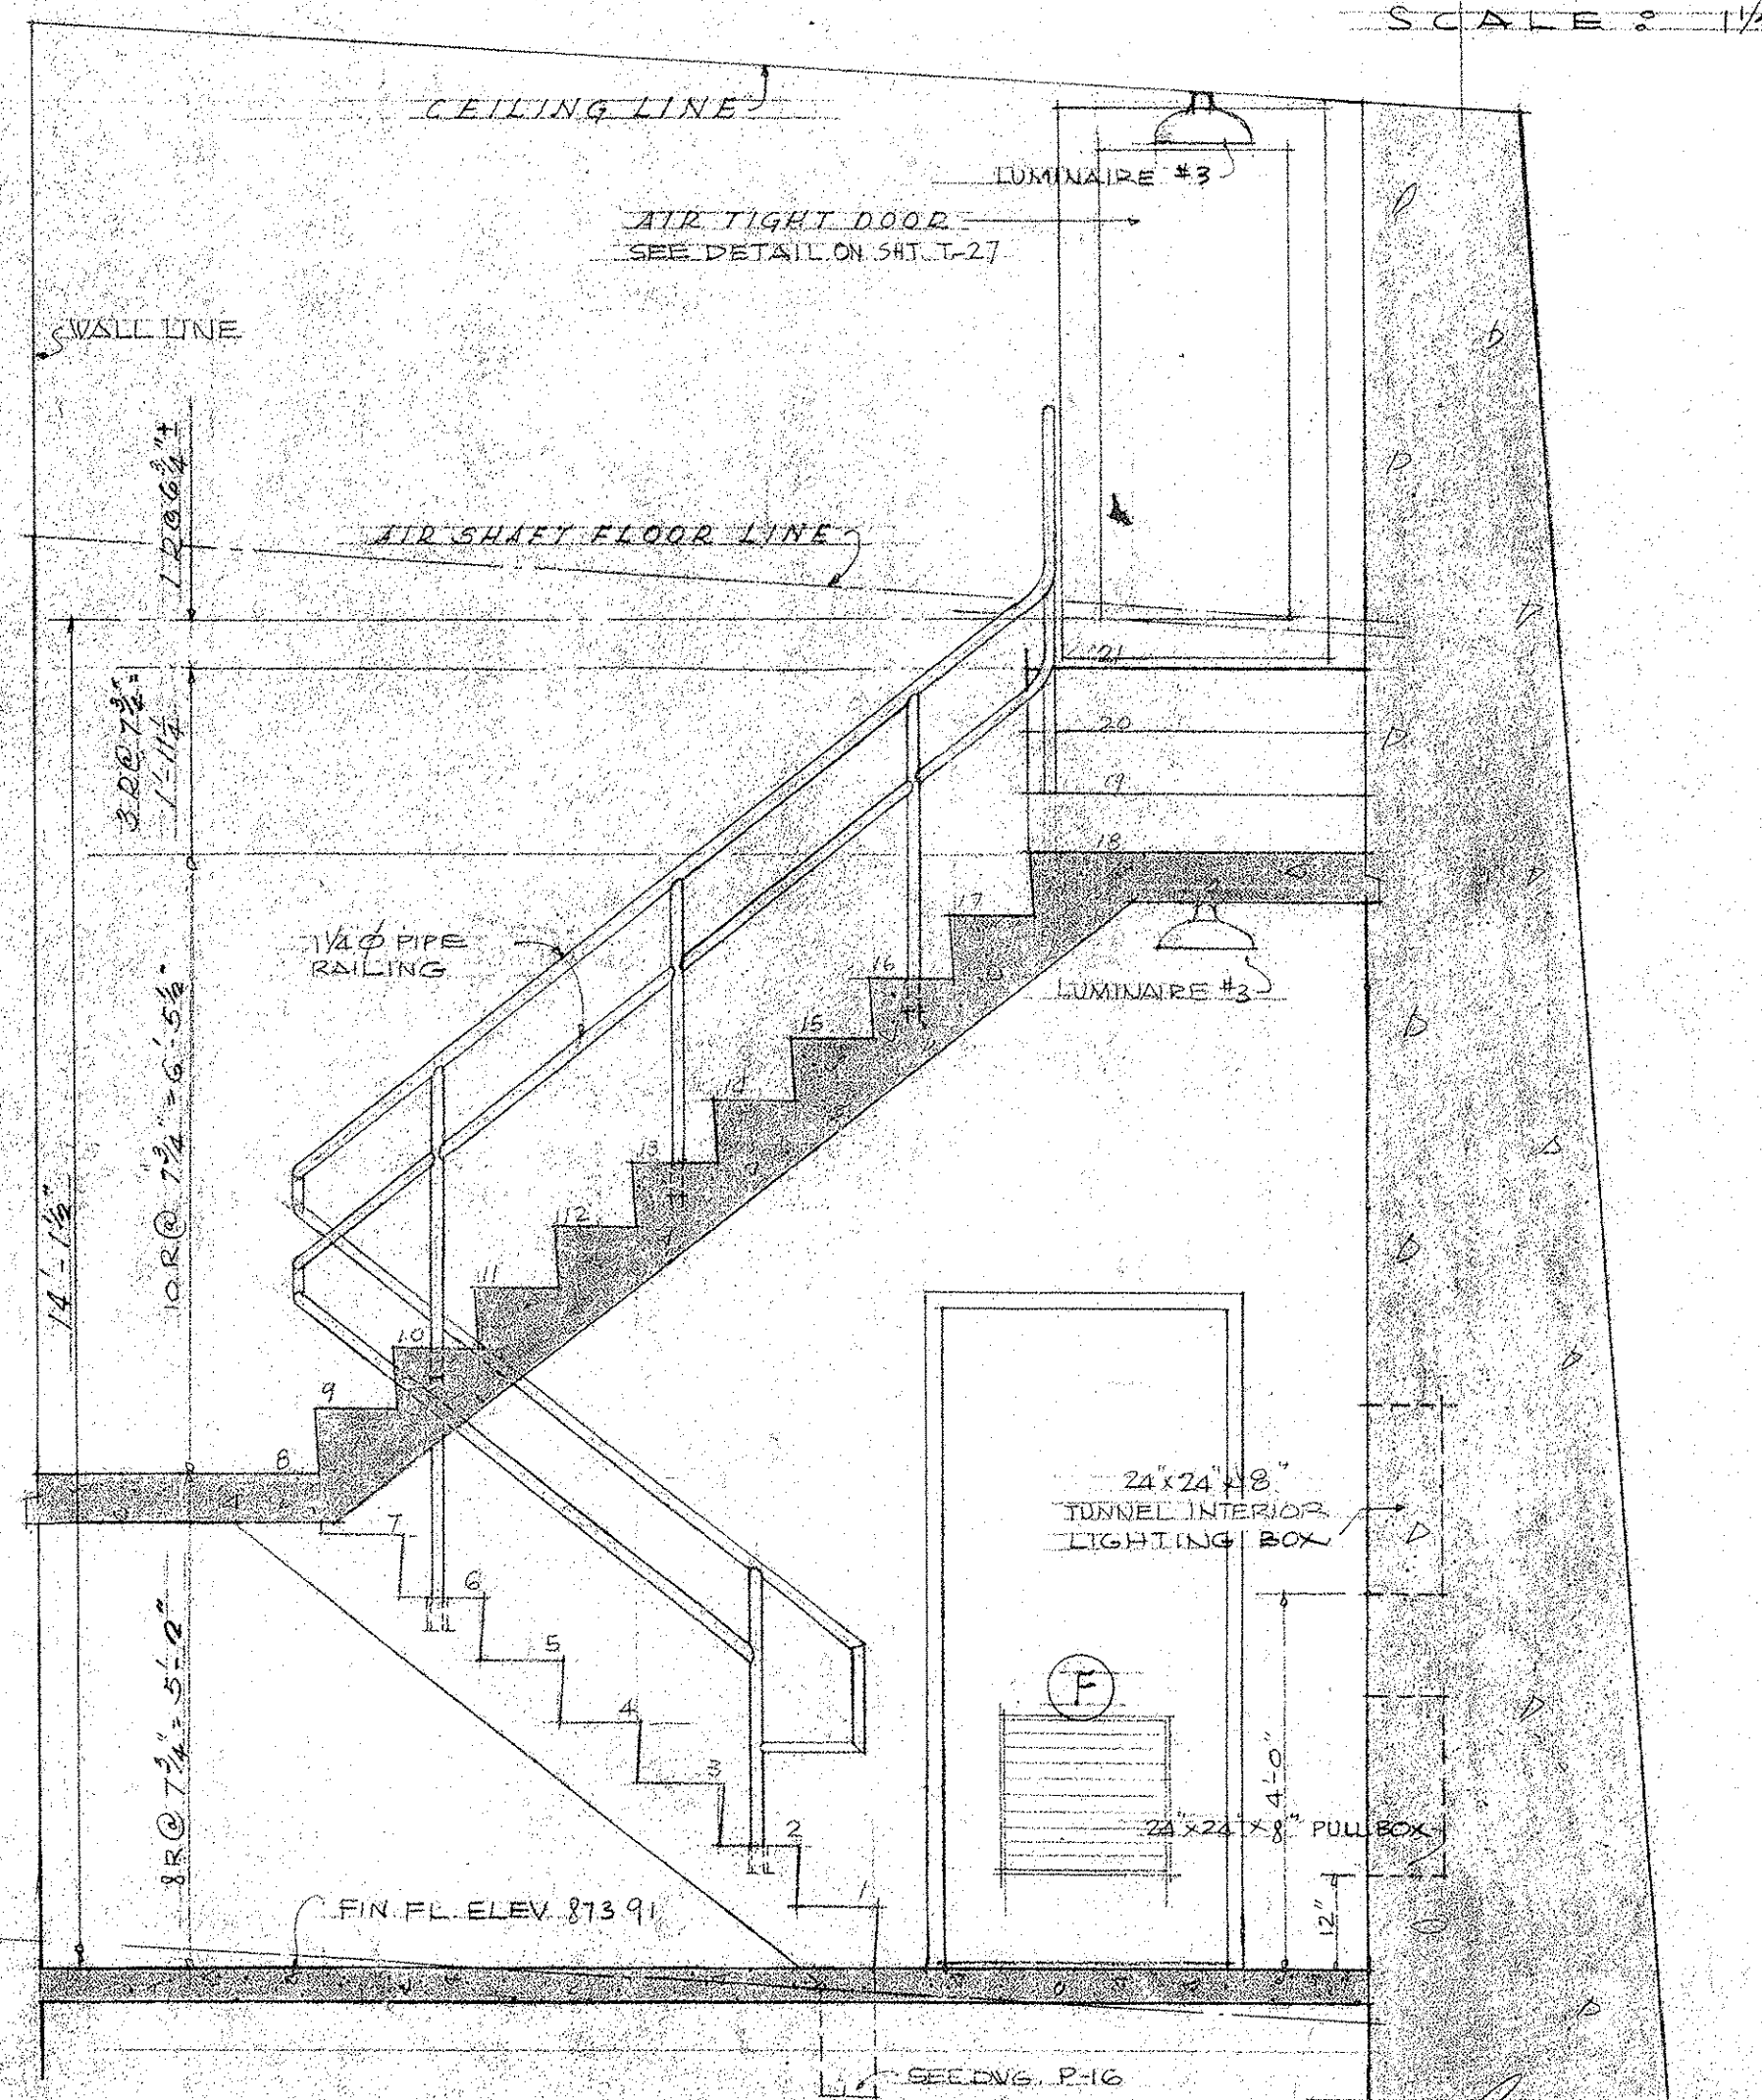

SECTION A-A
SCALE: 1 1/2" = 1'-0"

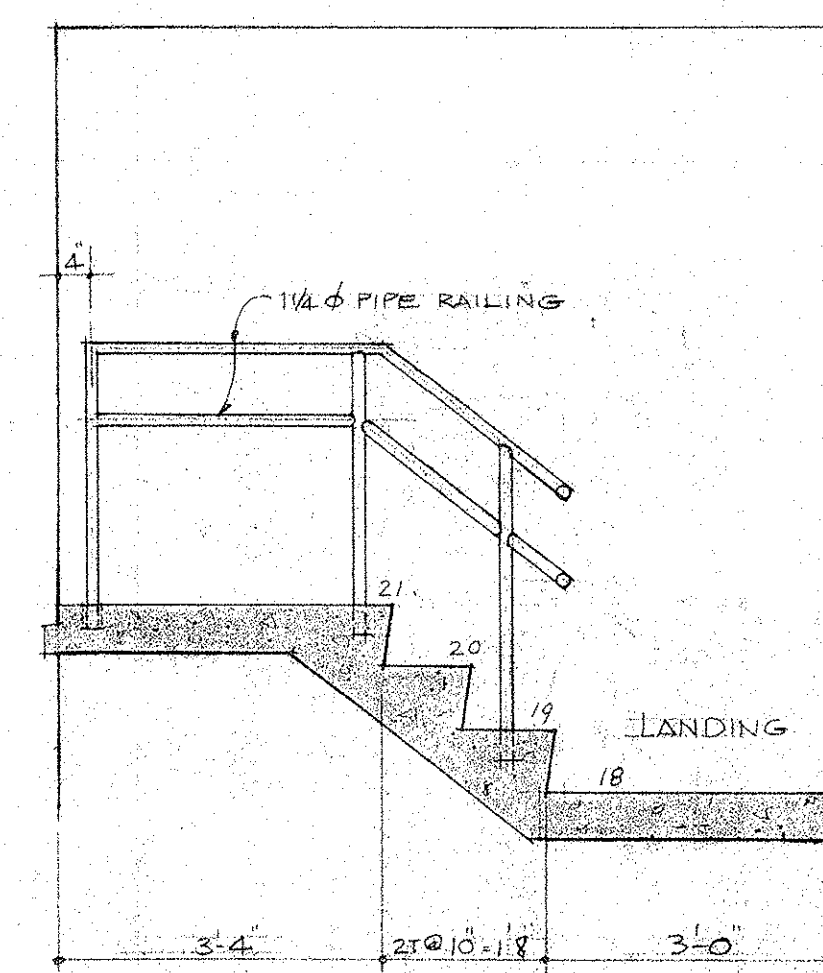

SECTION B-B
SCALE: 1/2" = 1'-0"

NOTE: SEE STRUCTURAL DRAWINGS FOR
STRUCTURAL DIMENSIONS & REINFORCINGS.
SEE SPECIFICATION FOR NON-SKID FINISH ON TREAD.

APPROVED:
ENGINEER KALIHI TUNNEL

LAW & WILSON ARCHITECTS & ENGINEERS		
DEPARTMENT OF PUBLIC WORKS CITY AND COUNTY OF HONOLULU		
BUREAU OF PLANS		
KALIHI TUNNEL		
KALIHI PORTAL STAIR DETAILS		
ENGINEER: L. B. W.	DATE: JULY 15, 1953	
DRAFTSMAN: P. KANESHIRO	CHECKED BY: T. F. [Signature]	
SCALE: AS NOTED	TRACER:	
APPROVED: [Signature]	APPROVED: [Signature]	
CHIEF ENGINEER	BUREAU ENGINEER	
W.S.	PROFILE	C.B.
C.R. SEC.	P.B.	S.B.
W.W. BY	F.W. BY	S.B.Y.

SECTION C JOB NO. 26-53 DWG. P-8