




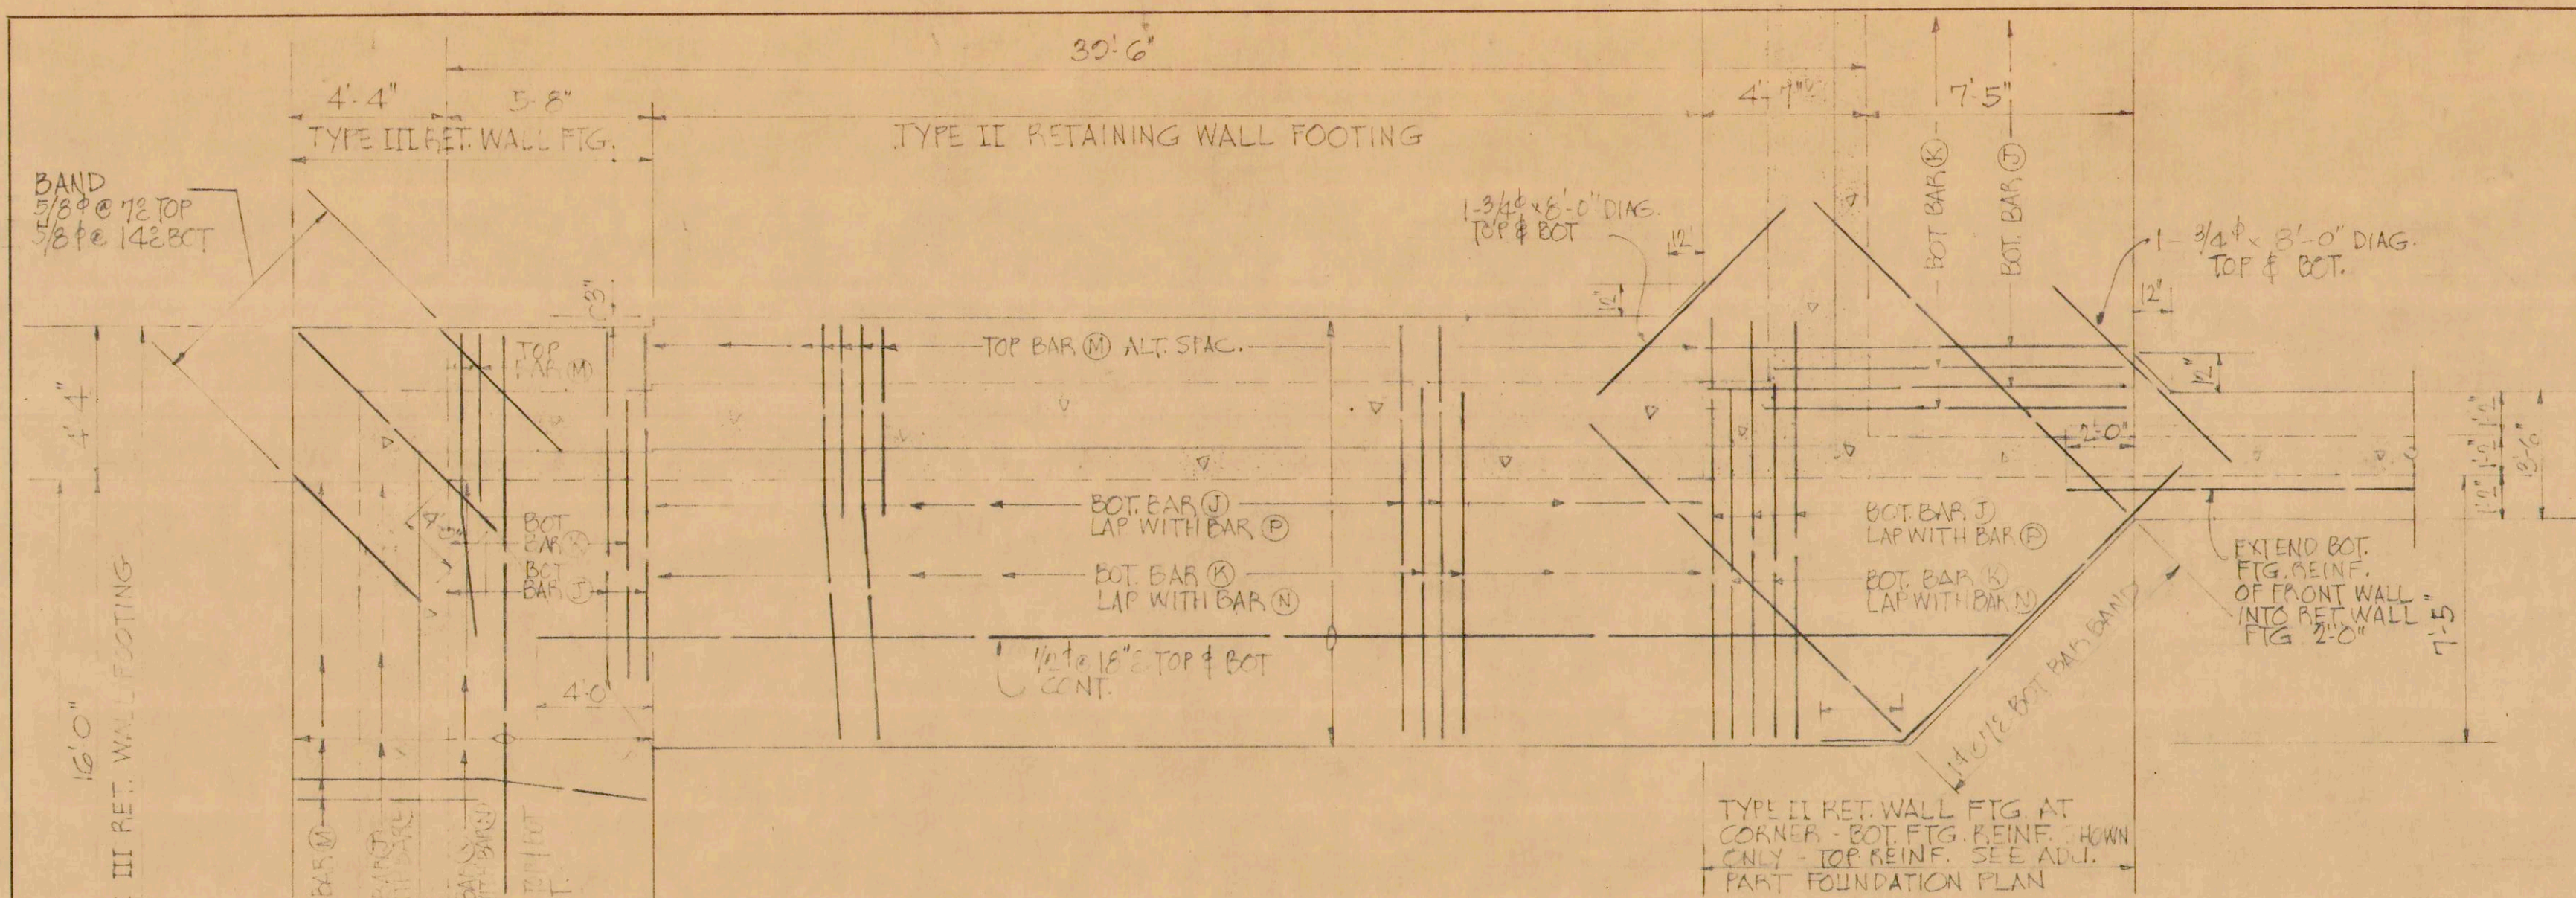


PART FOUNDATION PLAN SHOWING ARRANGEMENT
LEFT EXTERIOR RETAINING WALL FOOTING REINF.
SCALE: 1/4" = 1'-0"

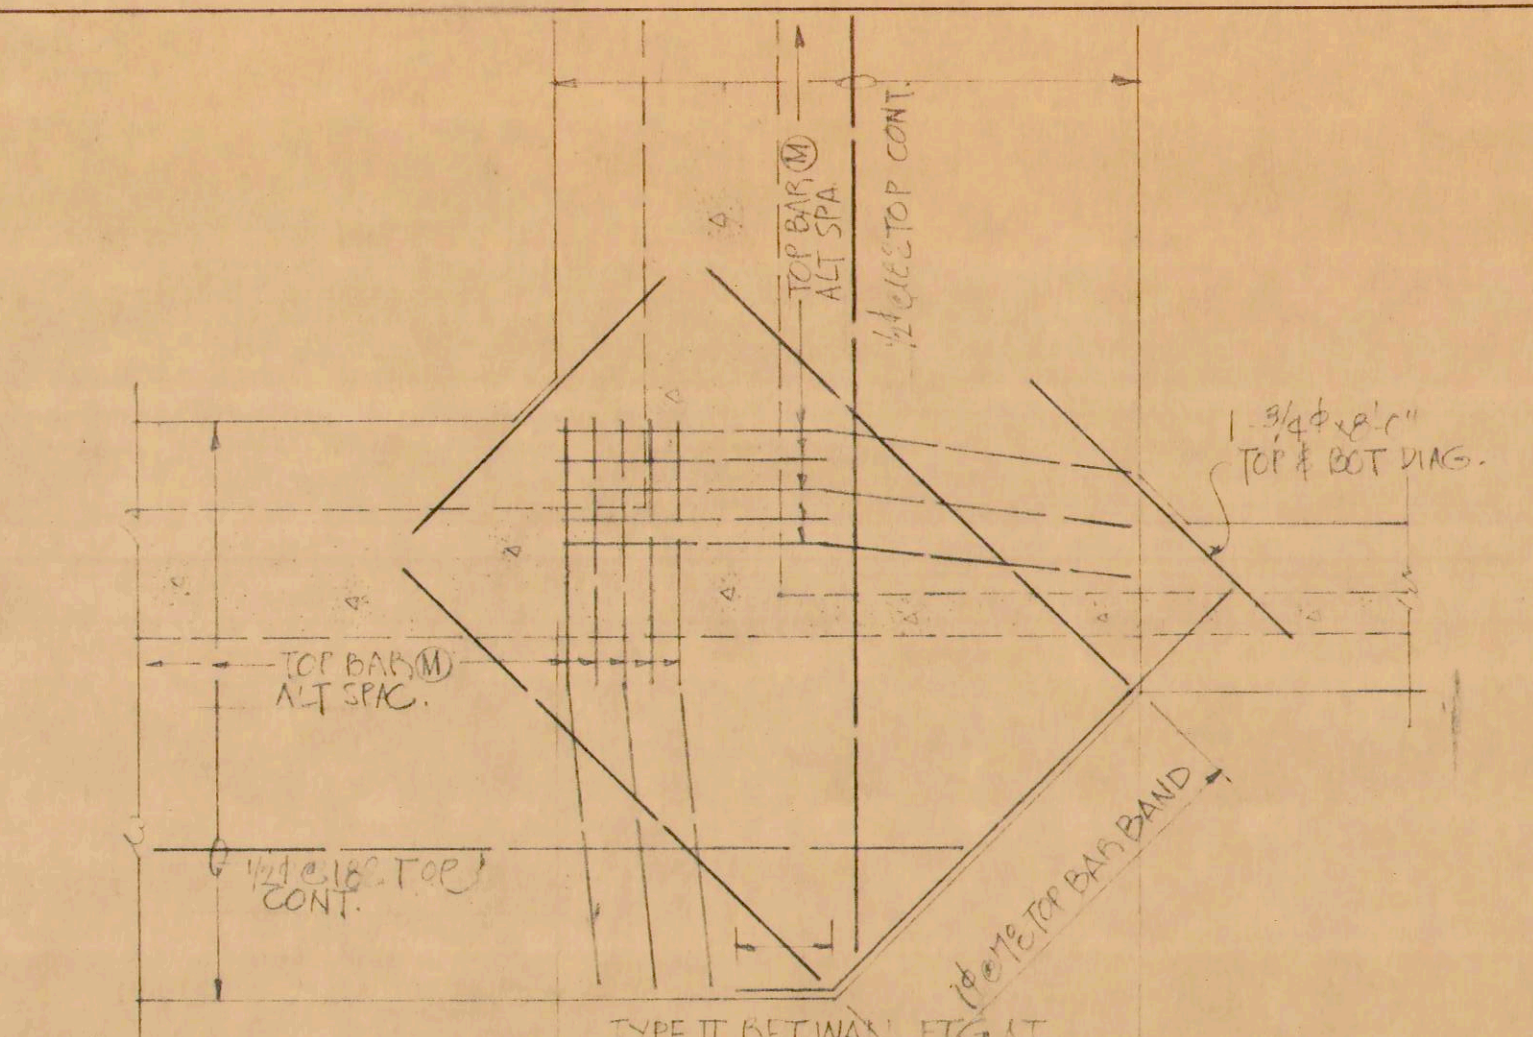


PART FOUNDATION PLAN SHOWING ARRANGEMENT OF
TOP FTG. REINF. AT LEFT EXTERIOR RET. WALL TYPE II
SCALE: 1/4" = 1'-0"

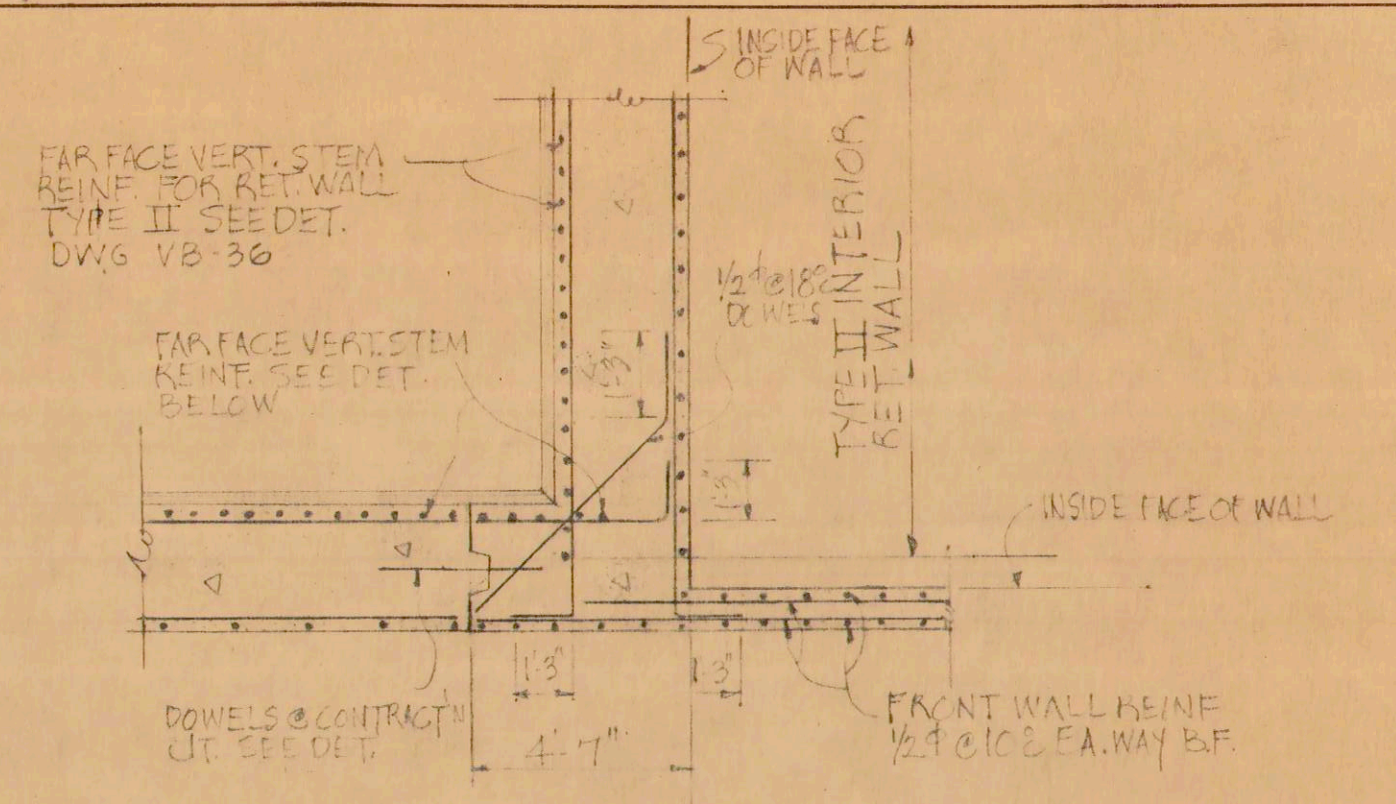

PLAN SECTION "37B-37B"
SHOWING CORNER REINF.
SCALE: 1/4" = 1'-0"

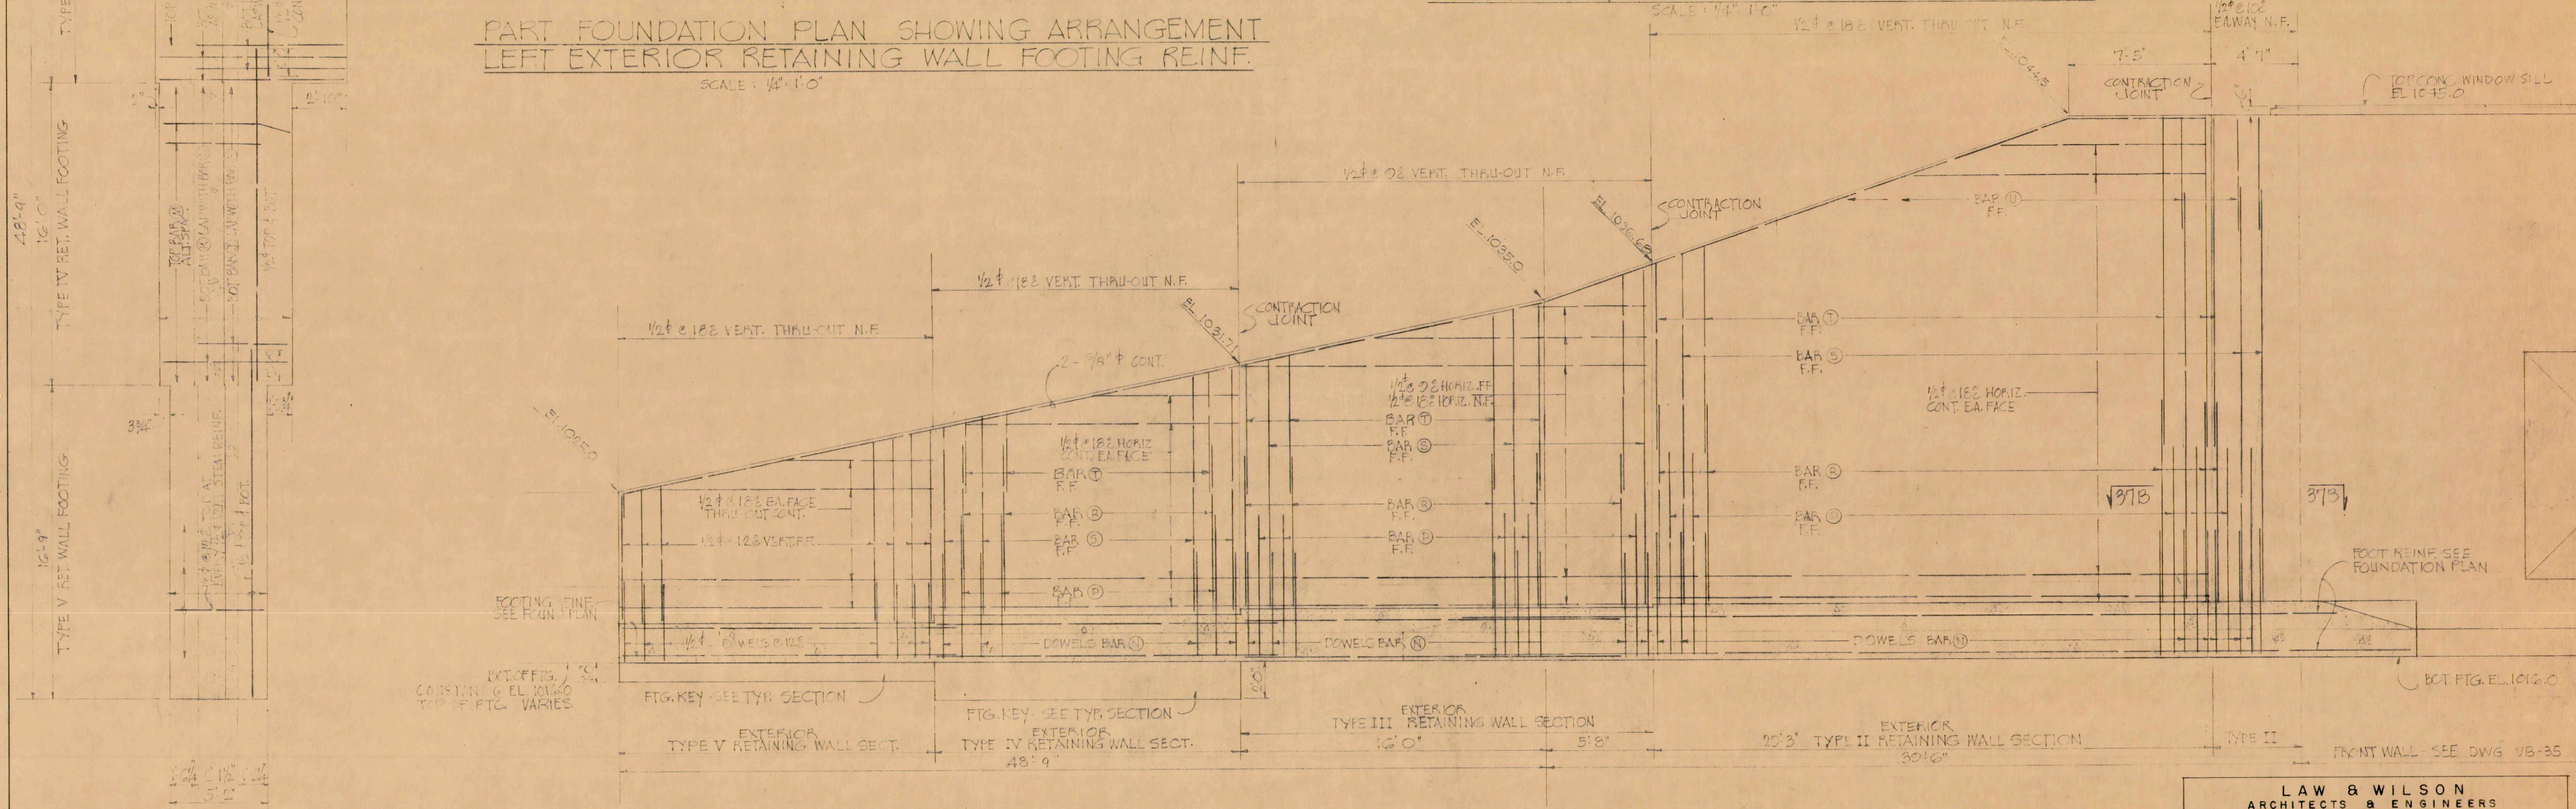

ELEVATION "37A-37A" (SHOWING ARRANGEMENT OF RETAINING WALL REINFORCEMENT)
SCALE: 1/4" = 1'-0"

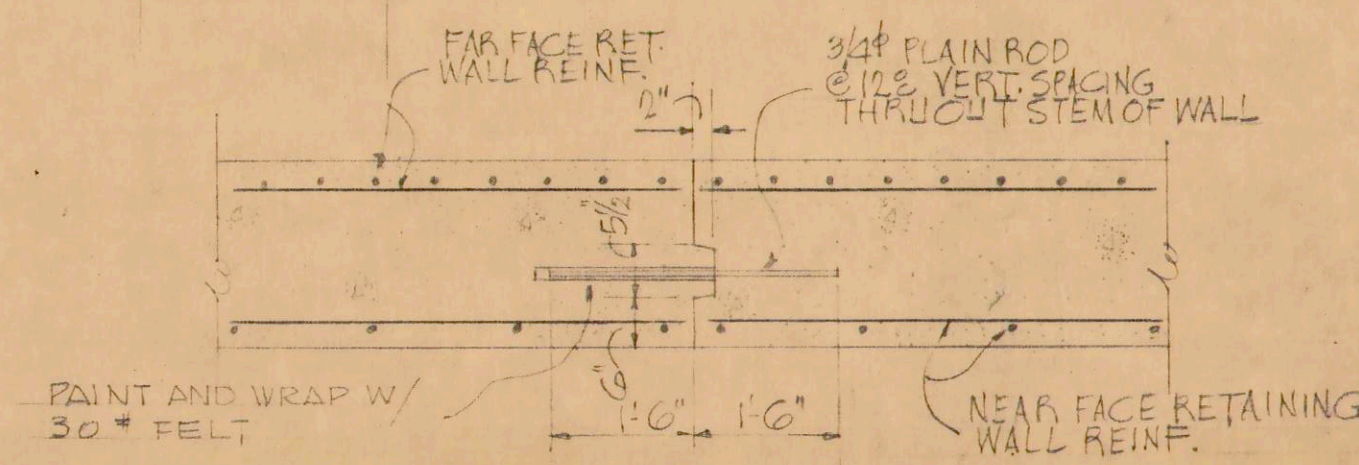

TYPICAL VERTICAL CONTRACTION
JOINT DETAIL SCALE: 1/2" = 1'-0"

LAW & WILSON
ARCHITECTS & ENGINEERS
DEPARTMENT OF PUBLIC WORKS
CITY AND COUNTY OF HONOLULU
BUREAU OF PLANS
KALIHI TUNNEL
VENTILATION BLDG. - STRUCTURAL
EXTERIOR RETAINING WALL - LEFT

ENGINEER: L.W.W./D.L. DATE: JULY 15, 1953
DRAFTSMAN: F.C. CHECKED BY: D.L. [Signature]
SCALE: AS NOTED TRACER: [Signature]
APPROVED: [Signature] CHIEF ENGINEER
APPROVED: [Signature] BUREAU ENGINEER

W.S. PROFILE G.B.
C.R. SEC. F.P. S.B.
W.M. BY: F.W. BY: S.B.

SECTION C JOB NO. 26-53 DWG. VB-37