

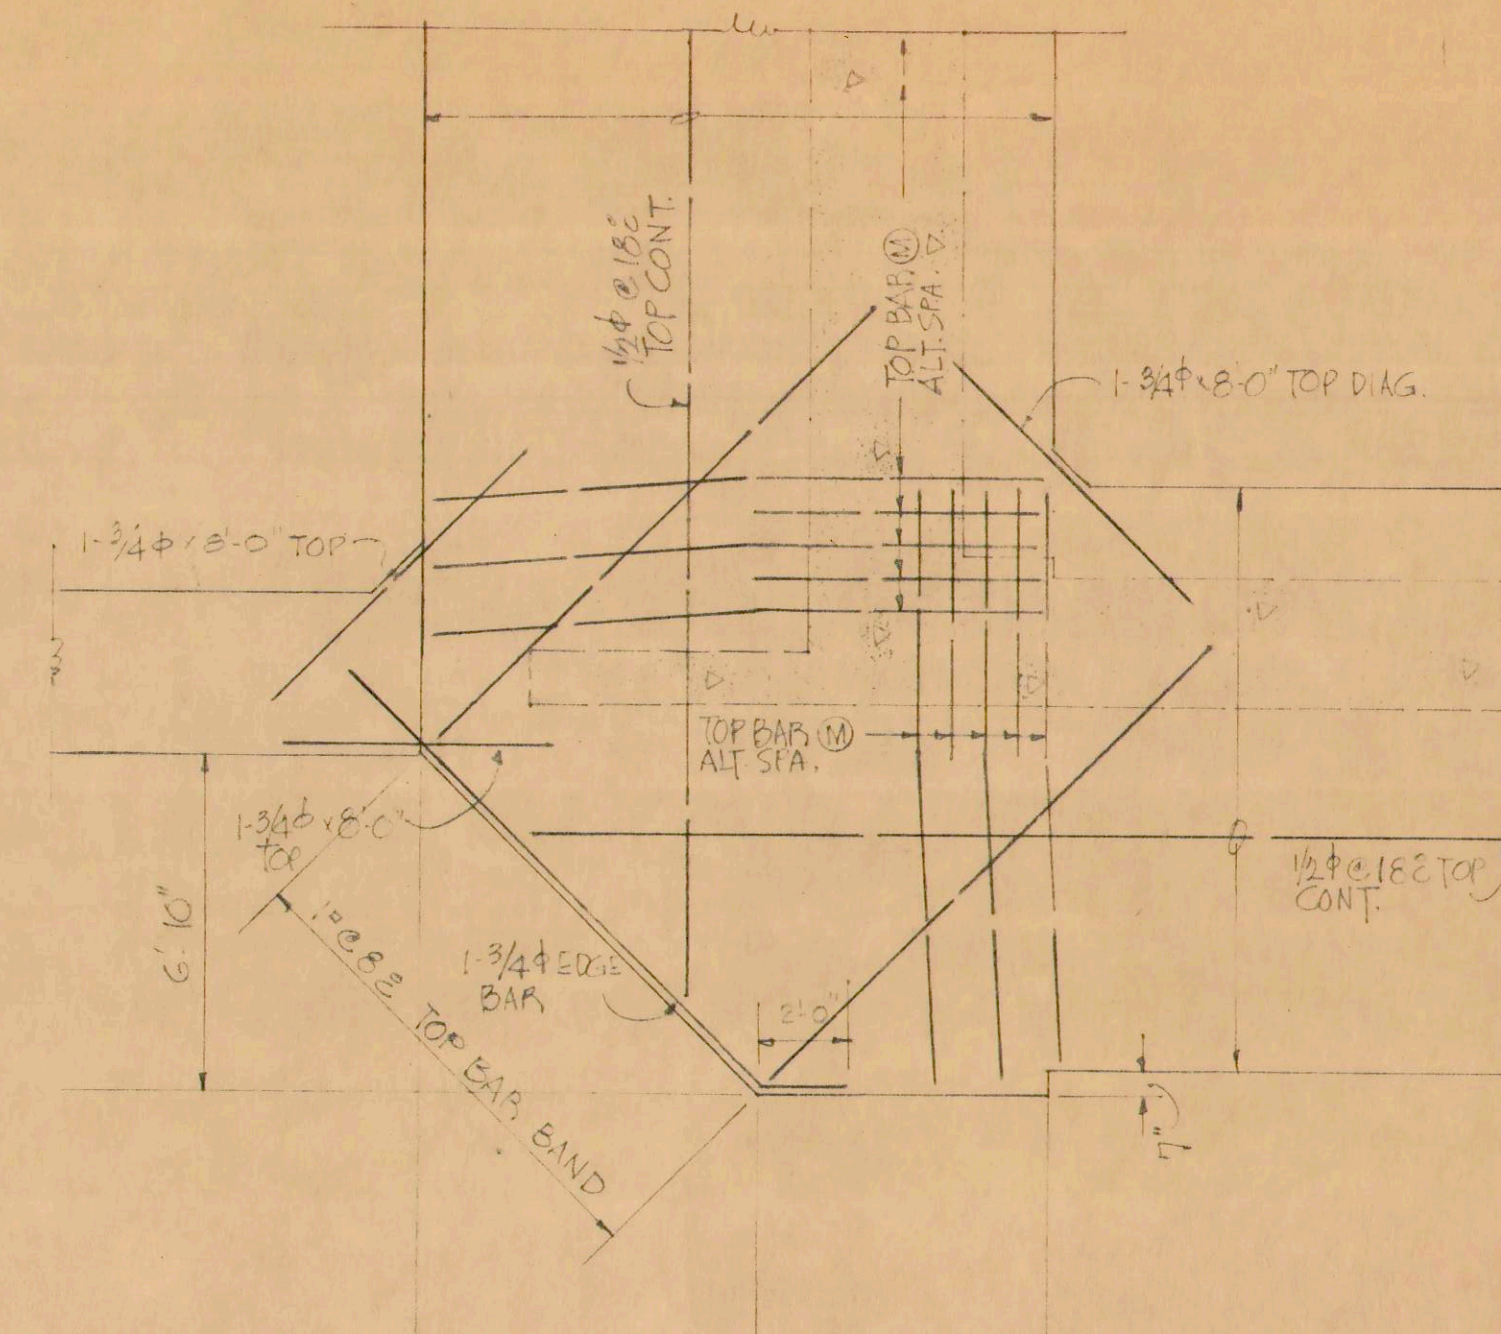



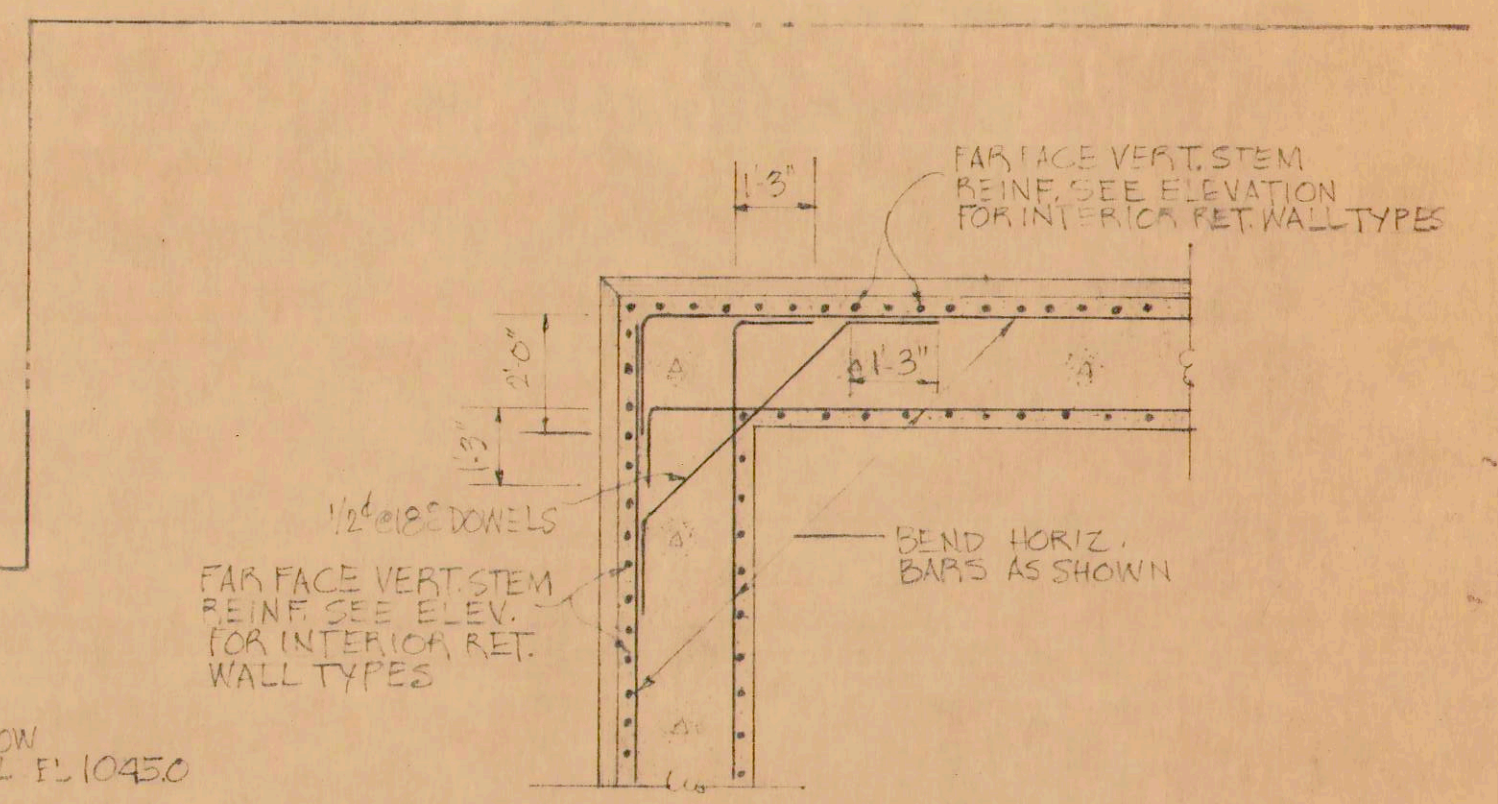


PART. FOUNDATION PLAN SHOWING
ARRANGEMENT OF TOP FTG. REINF. AT
RIGHT EXTERIOR RETAINING WALL TYPE I
(FOR BOT. FTG. REINF. SEE ADJ. FOUND. PLAN)
SCALE: 1/4" = 1'-0"

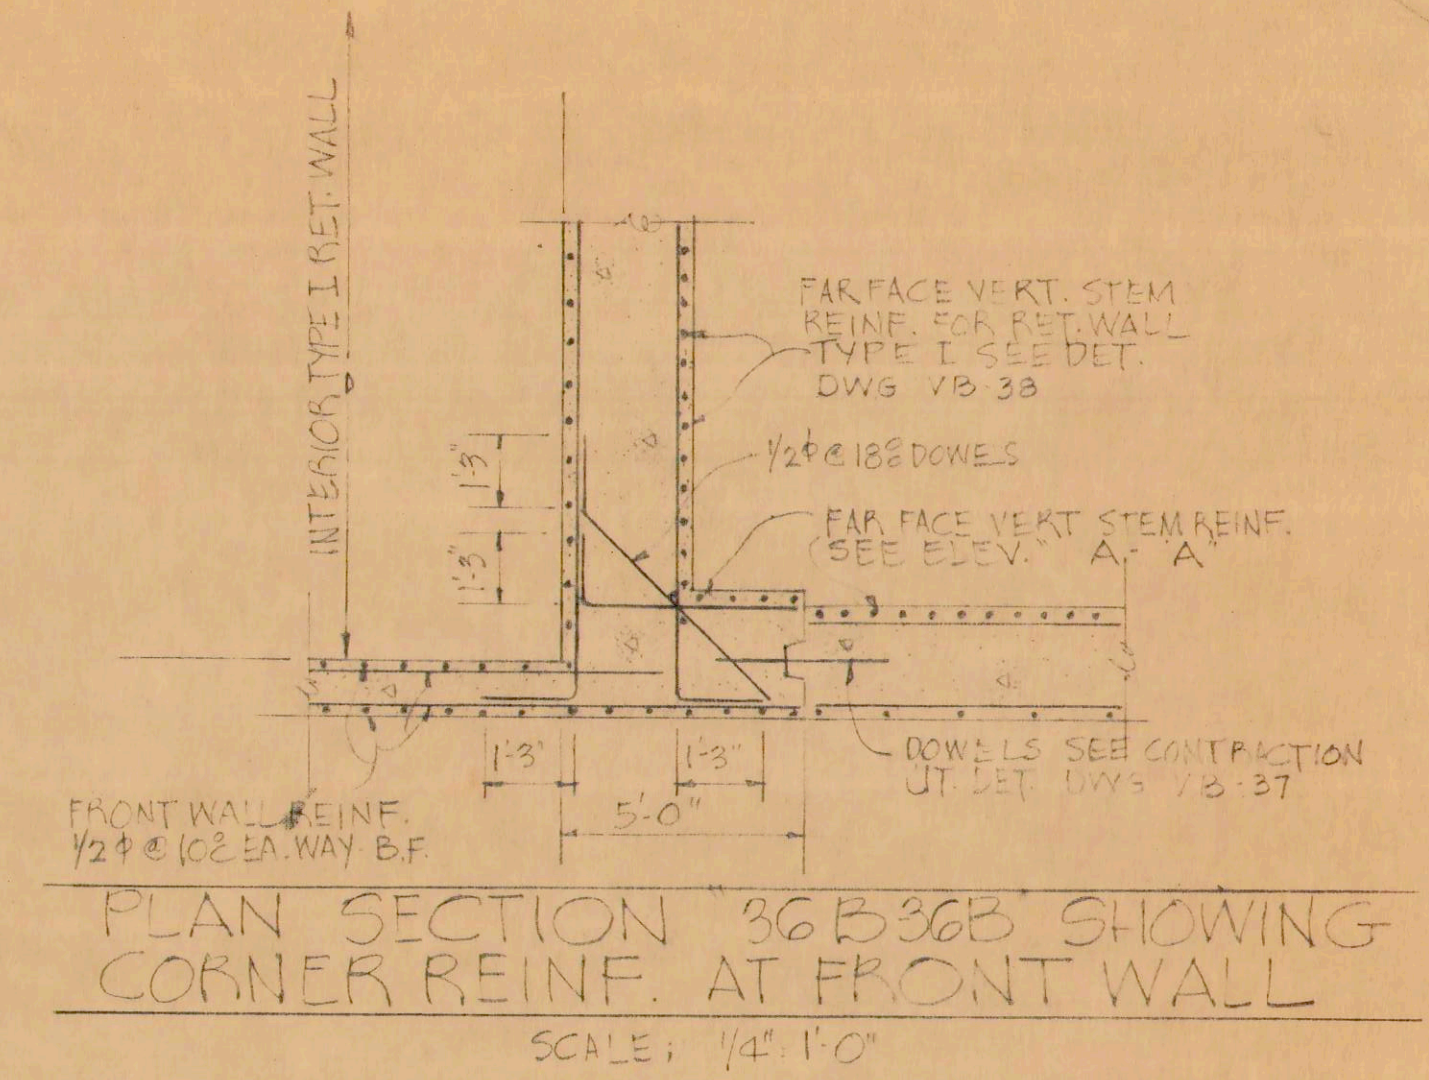

PLAN SECTION 36C-36C
SHOWING CORNER REINF. AT LEFT
REAR CORNER - RIGHT REAR
CORNER SIMILAR EXCEPT OPP. HAND

SCALE: 1/4" = 1'-0"

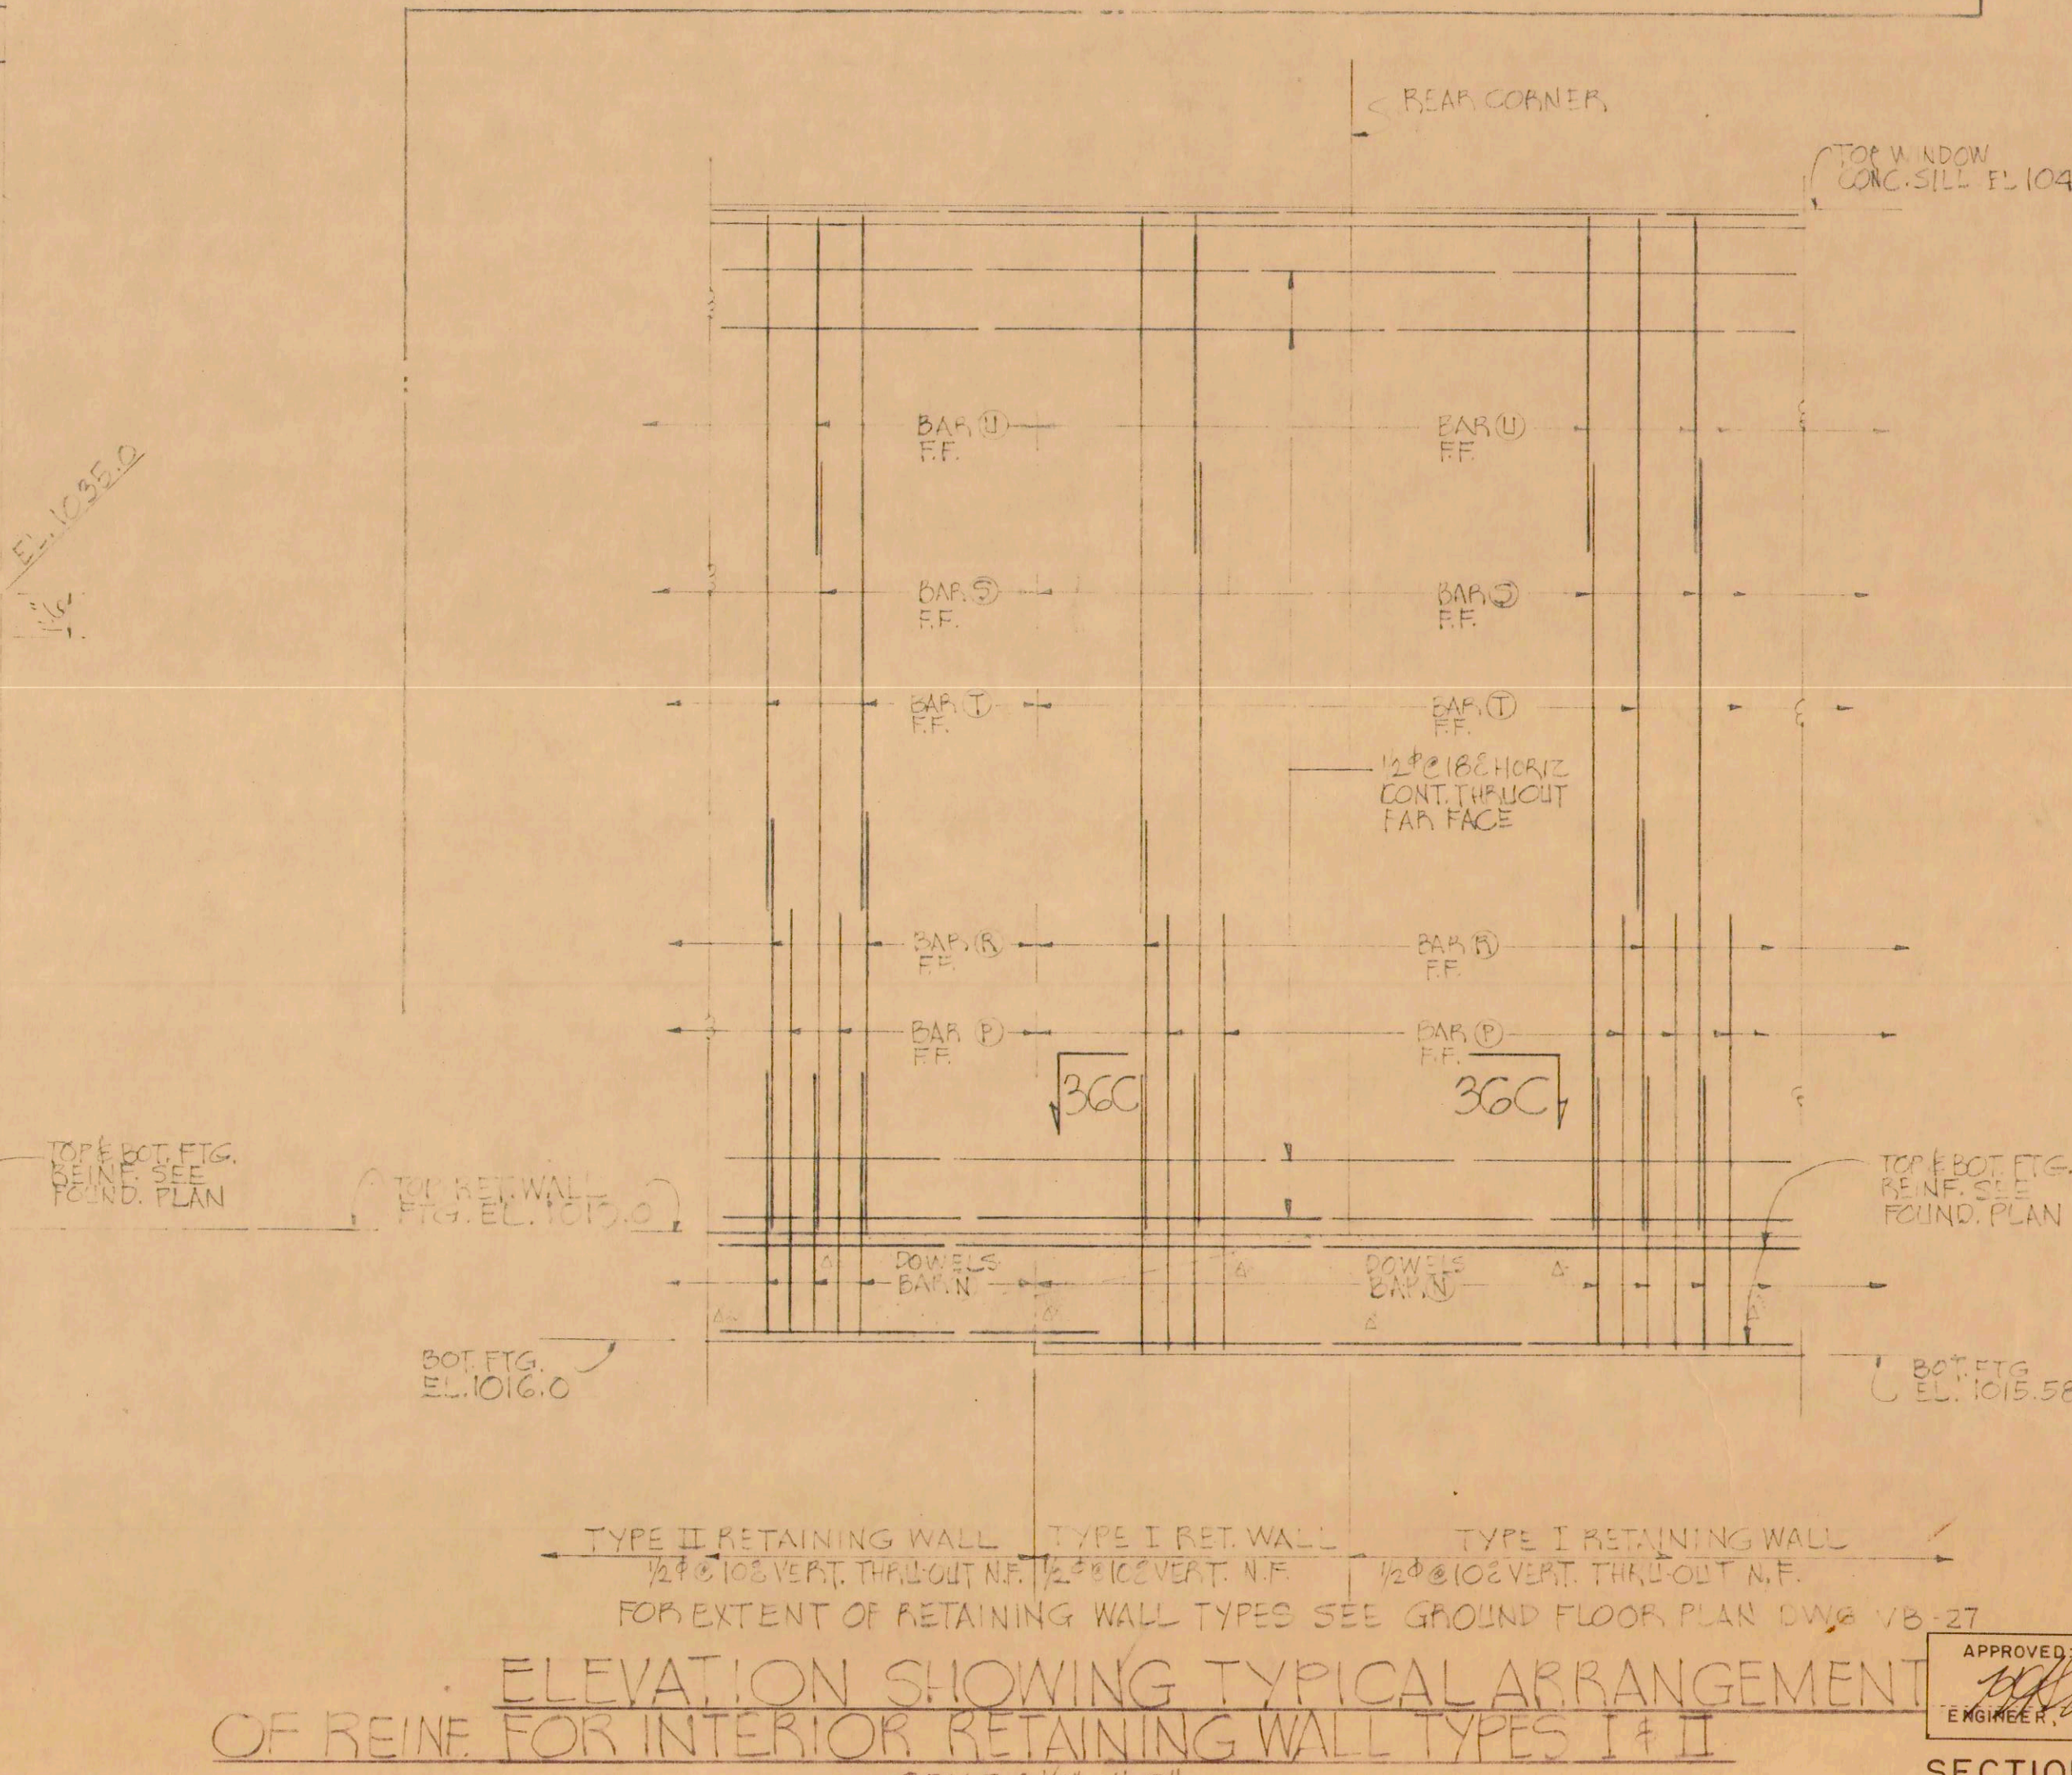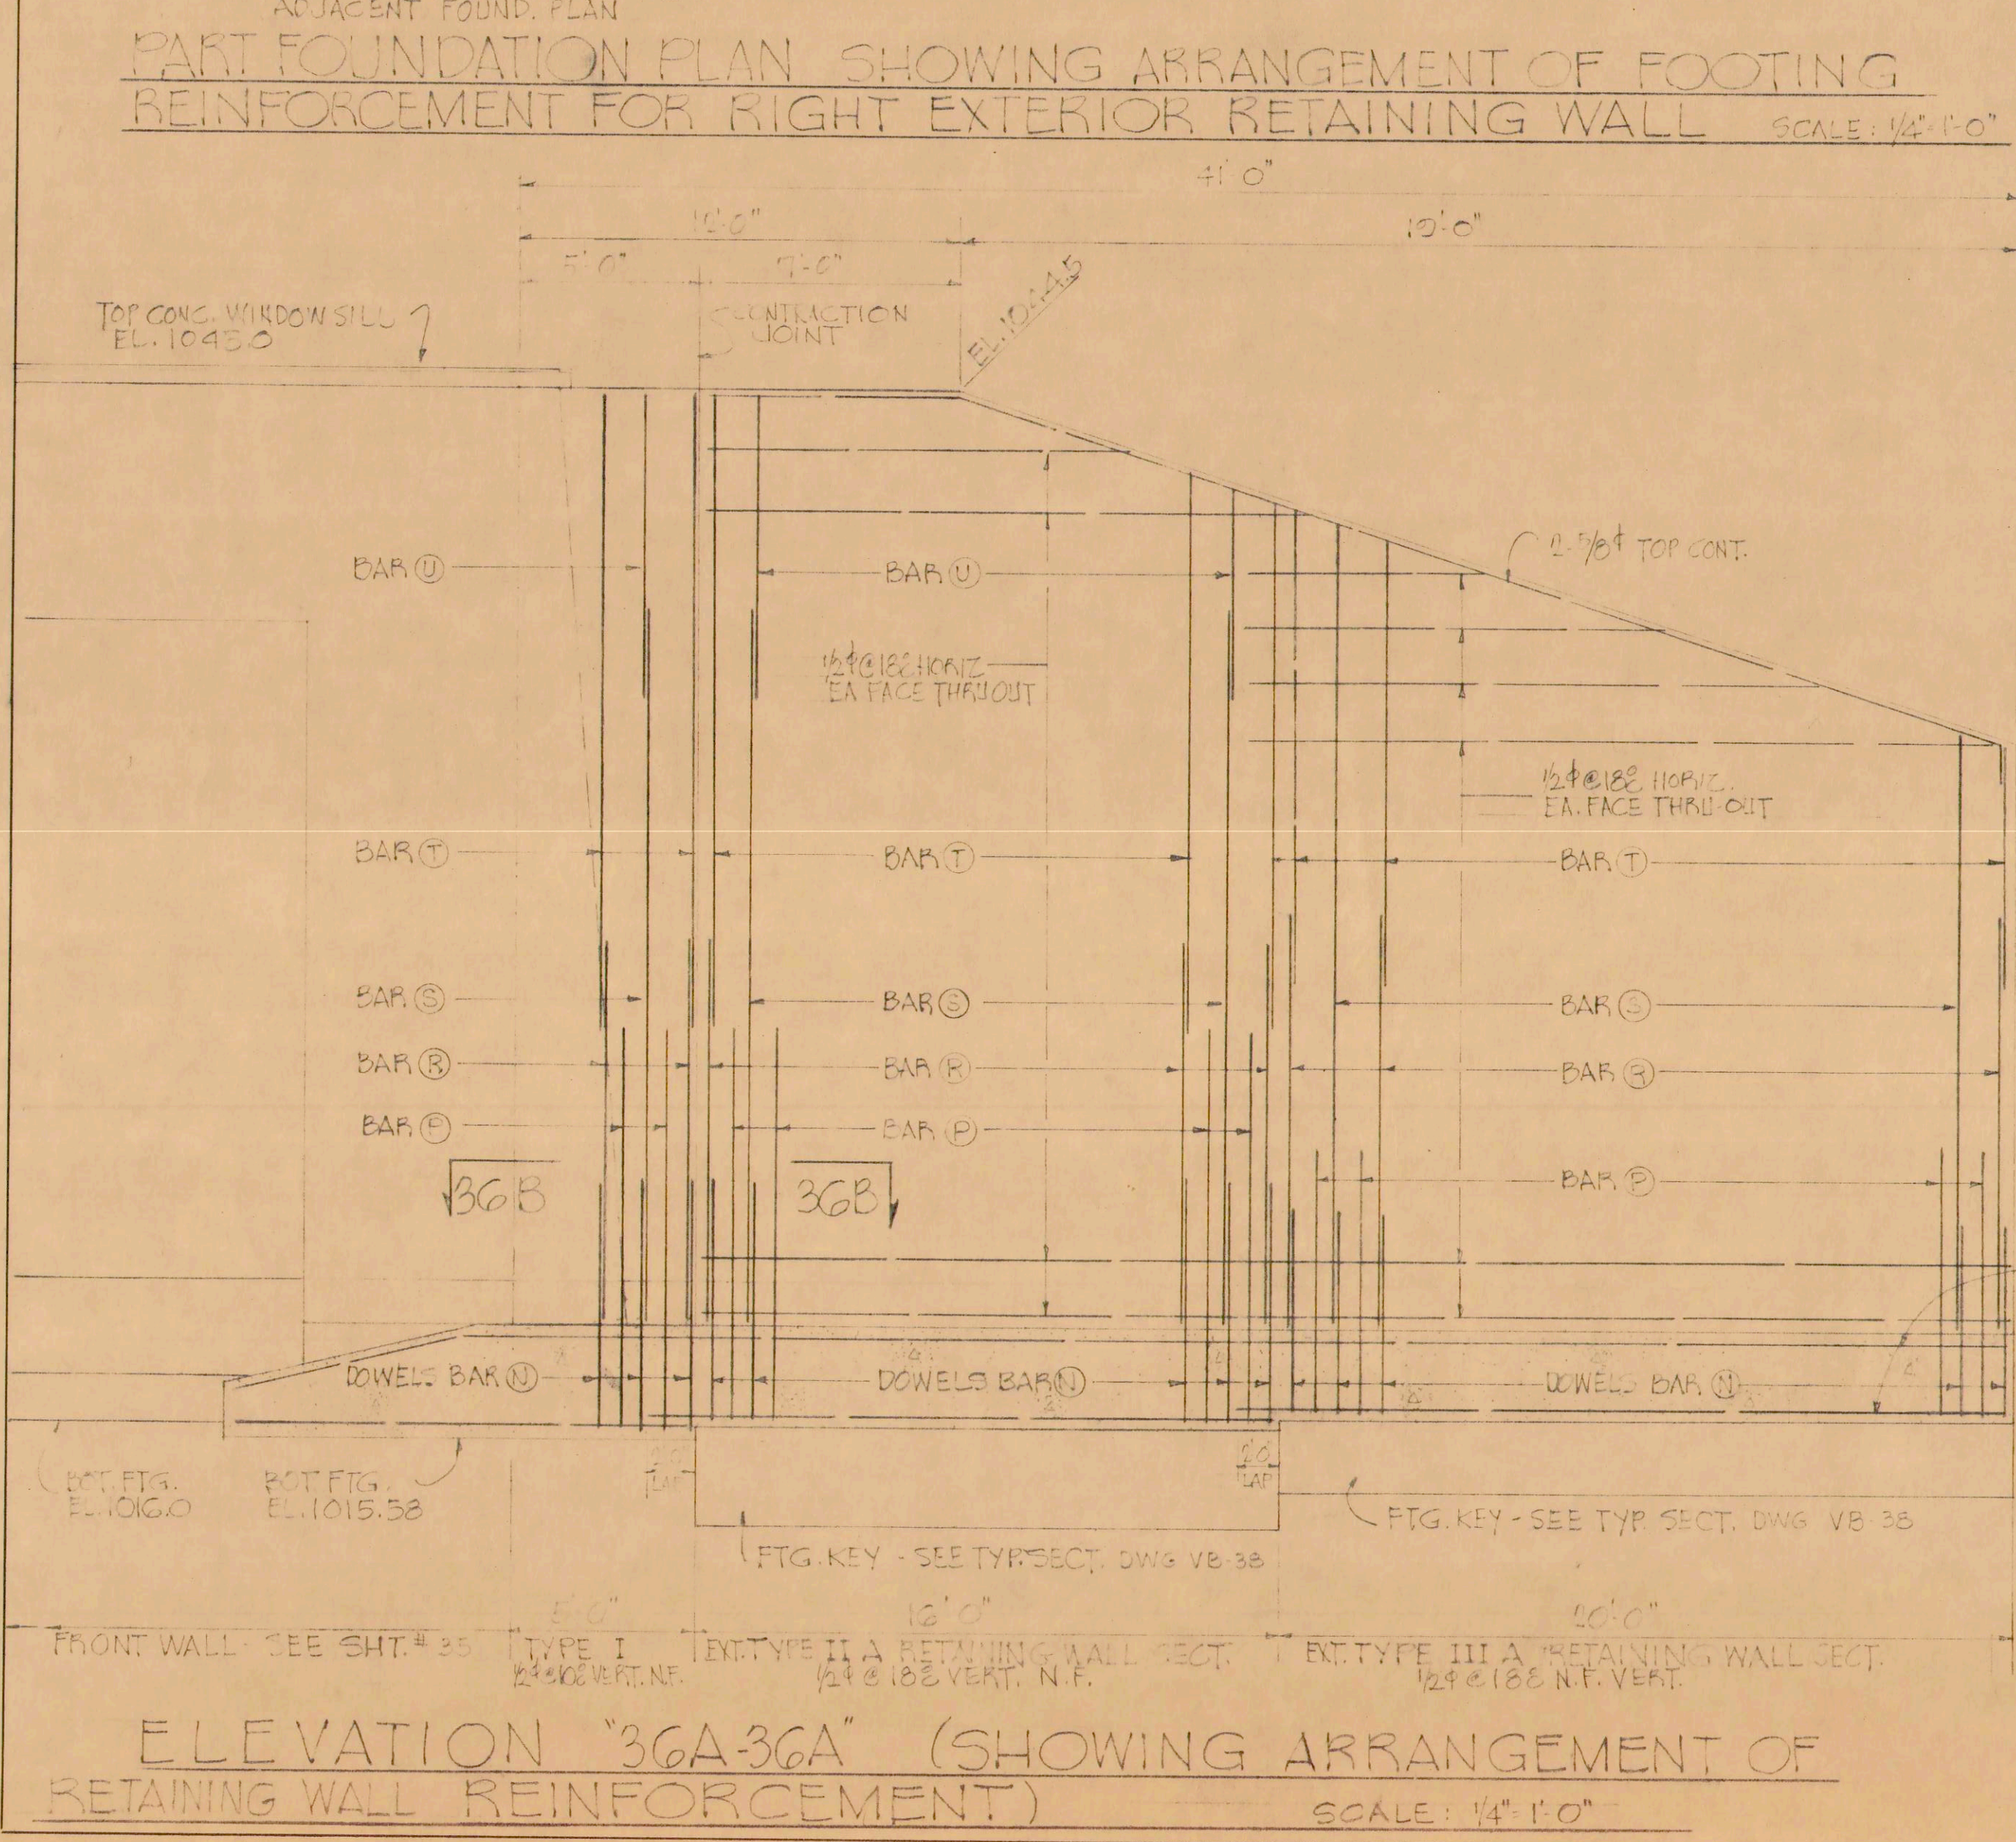

LAW & WILSON ARCHITECTS & ENGINEERS			
DEPARTMENT OF PUBLIC WORKS CITY AND COUNTY OF HONOLULU			
BUREAU OF PLANS			
KALIHI TUNNEL			
VENTILATION BLDG. - STRUCTURAL EXTERIOR RETAINING WALL- RIGHT & TYPICAL INTERIOR WALL			
ENGINEER: L.S.W. D.L.		DATE: July 16, 1953	
DRAFTSMAN: J.Y.L.		CHECKED BY: D.L. [Signature]	
SCALE: 1/4" = 1'-0"		TRACER:	
[Signature] Connally		APPROVED: [Signature] Butzner	
CHIEF ENGINEER		BUREAU ENGINEER	
W. S.		PROFILE	C.B.
CR. SEC.		P.B.	S.B.
W.M.BY.		F.W.BY.	S.BY.
JOB NO. 26-53		DWG. NO. 30	