




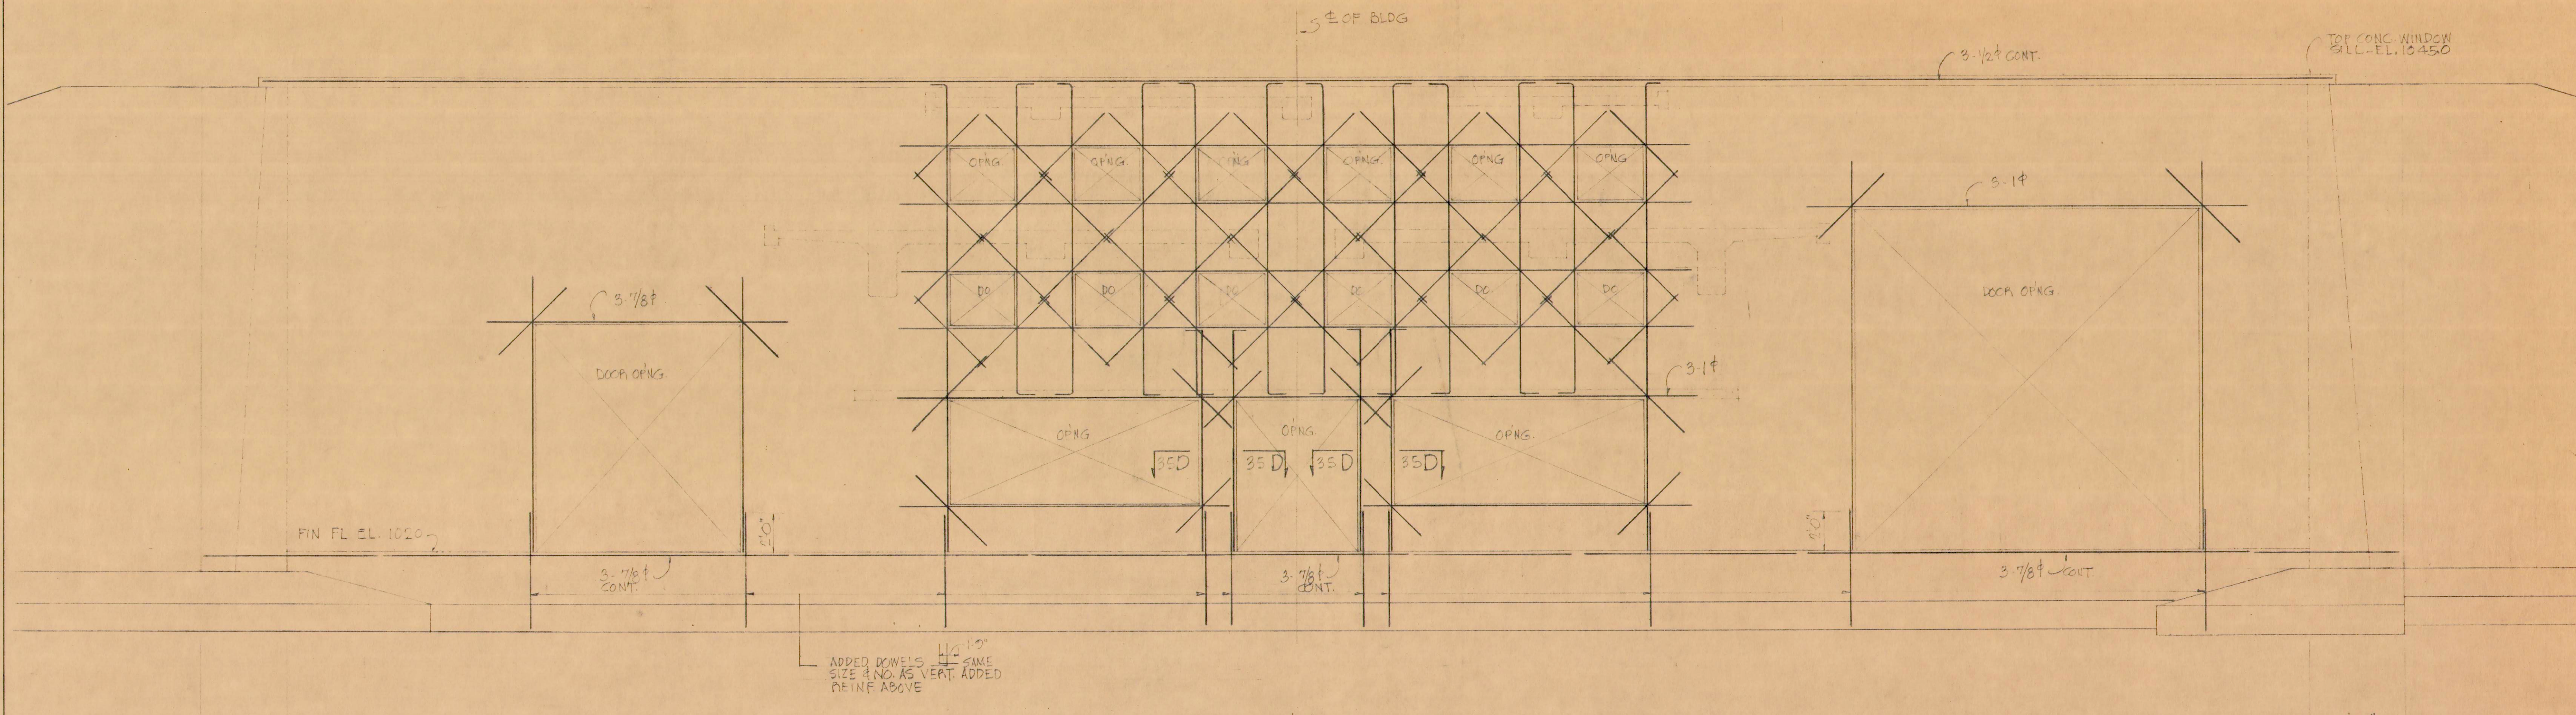


ELEVATION OF FRONT CONC. WALL (SHOWING ARRANGEMENT OF ADDED REINFORCING AT WALL OPENINGS) SCALE: 1/4" = 1'-0"

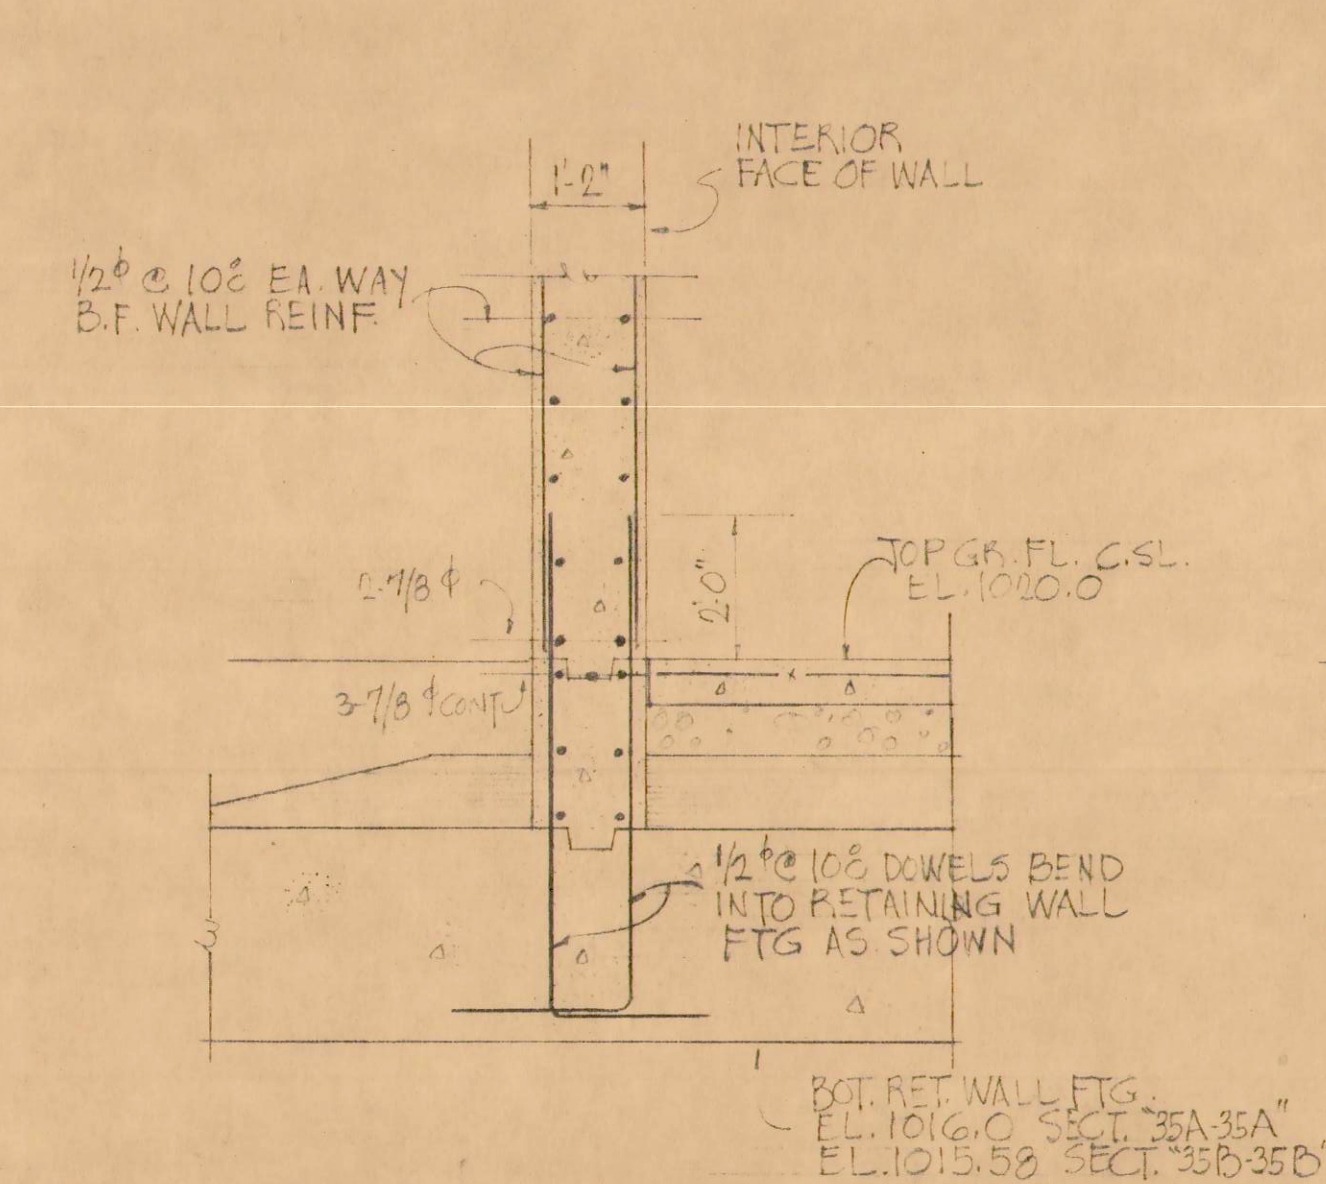


SECTION "35A-35A" AS SHOWN (SECTION "35B-35B" SIMILAR EXCEPT OPPOSITE HAND AND AS NOTED) SCALE: 1/2" = 1'-0"

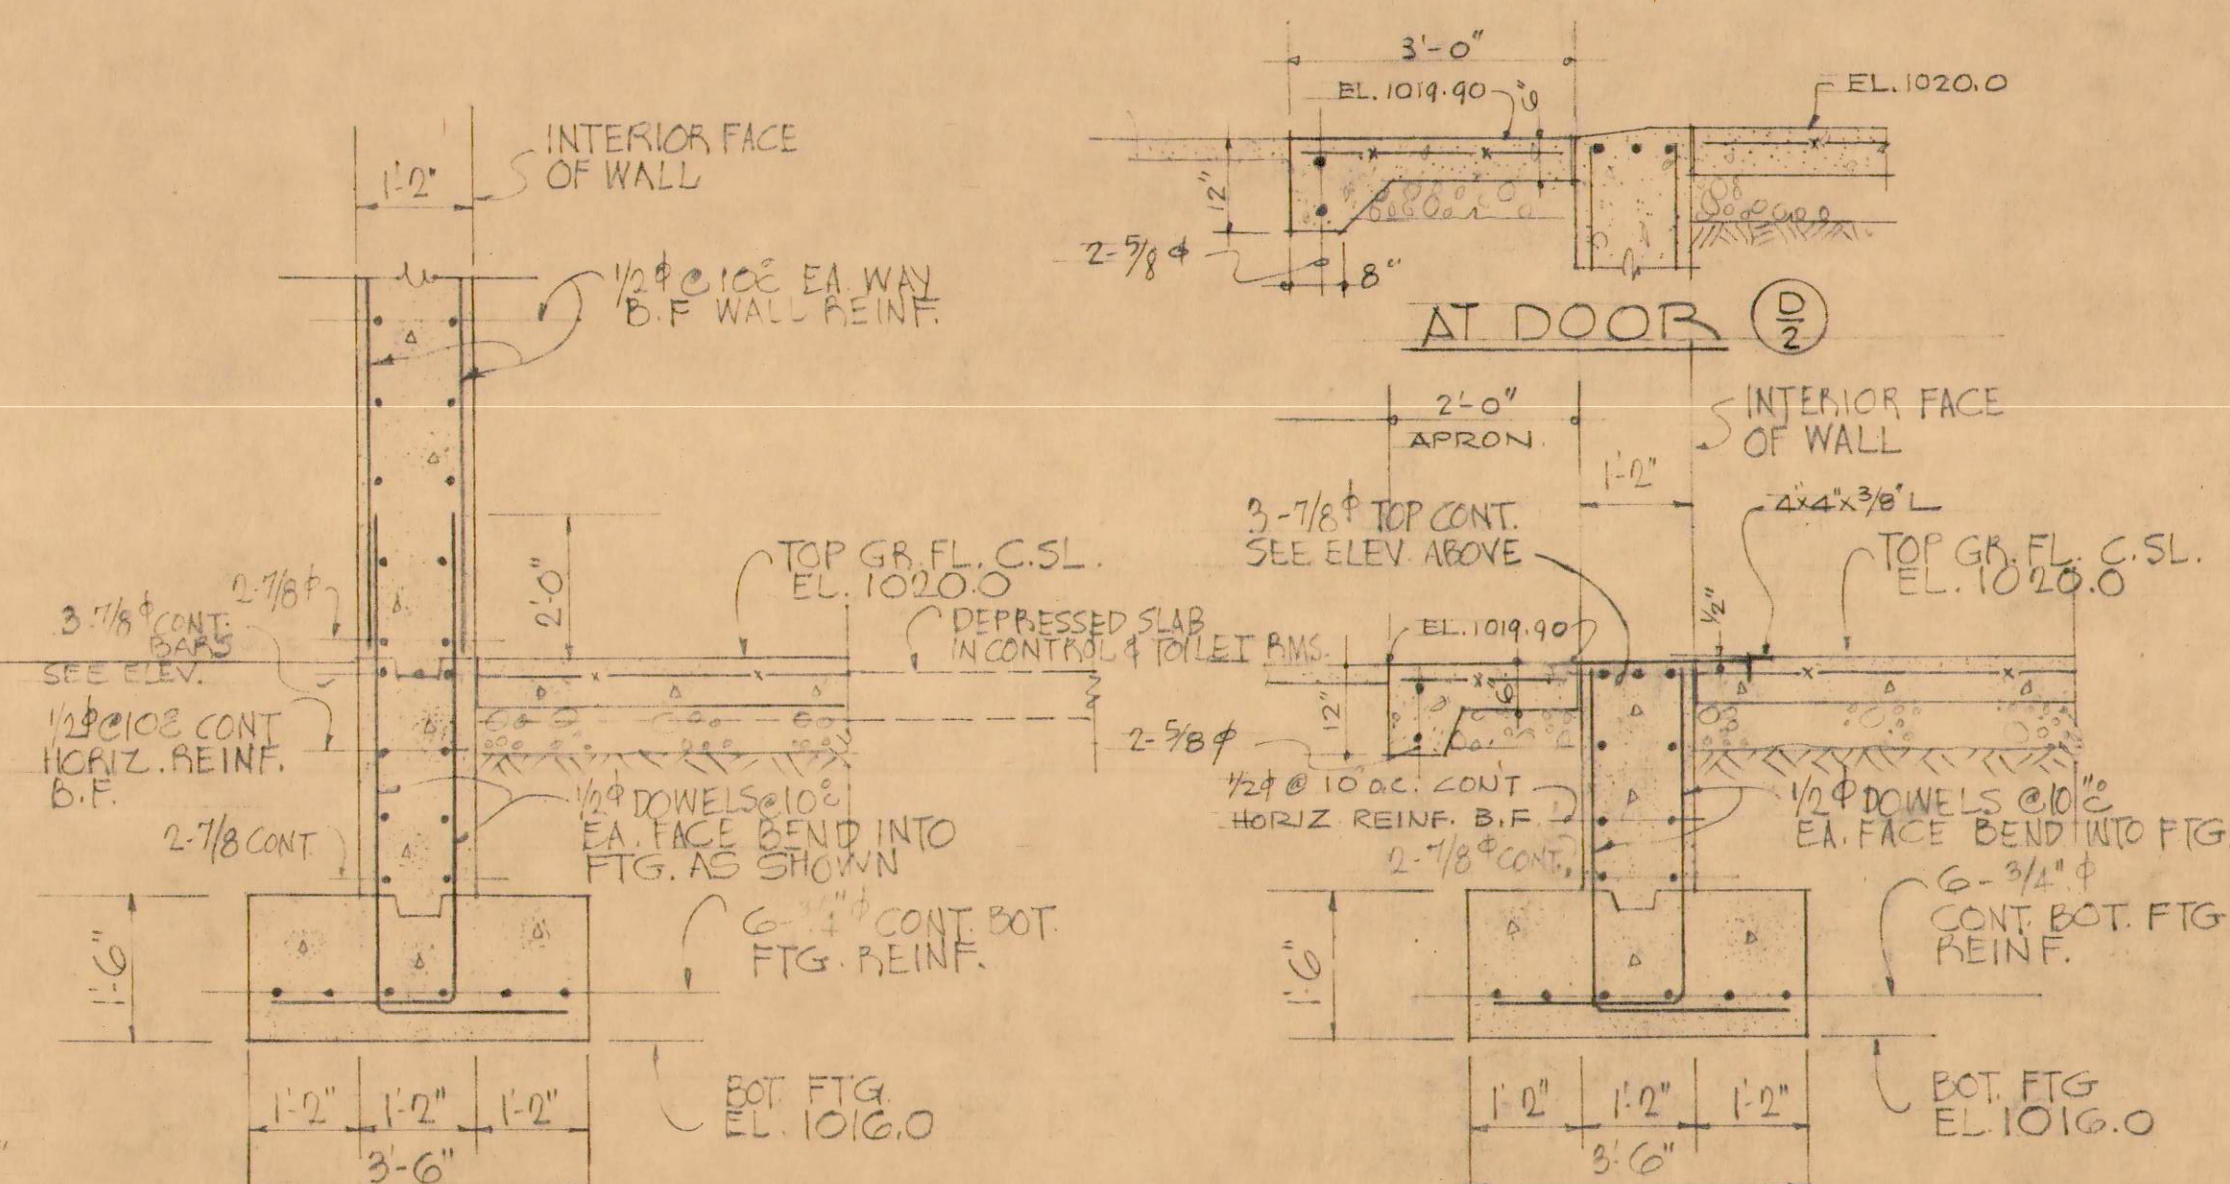

AT WALL SECTION "35C-35C" SCALE: 1/2" = 1'-0"

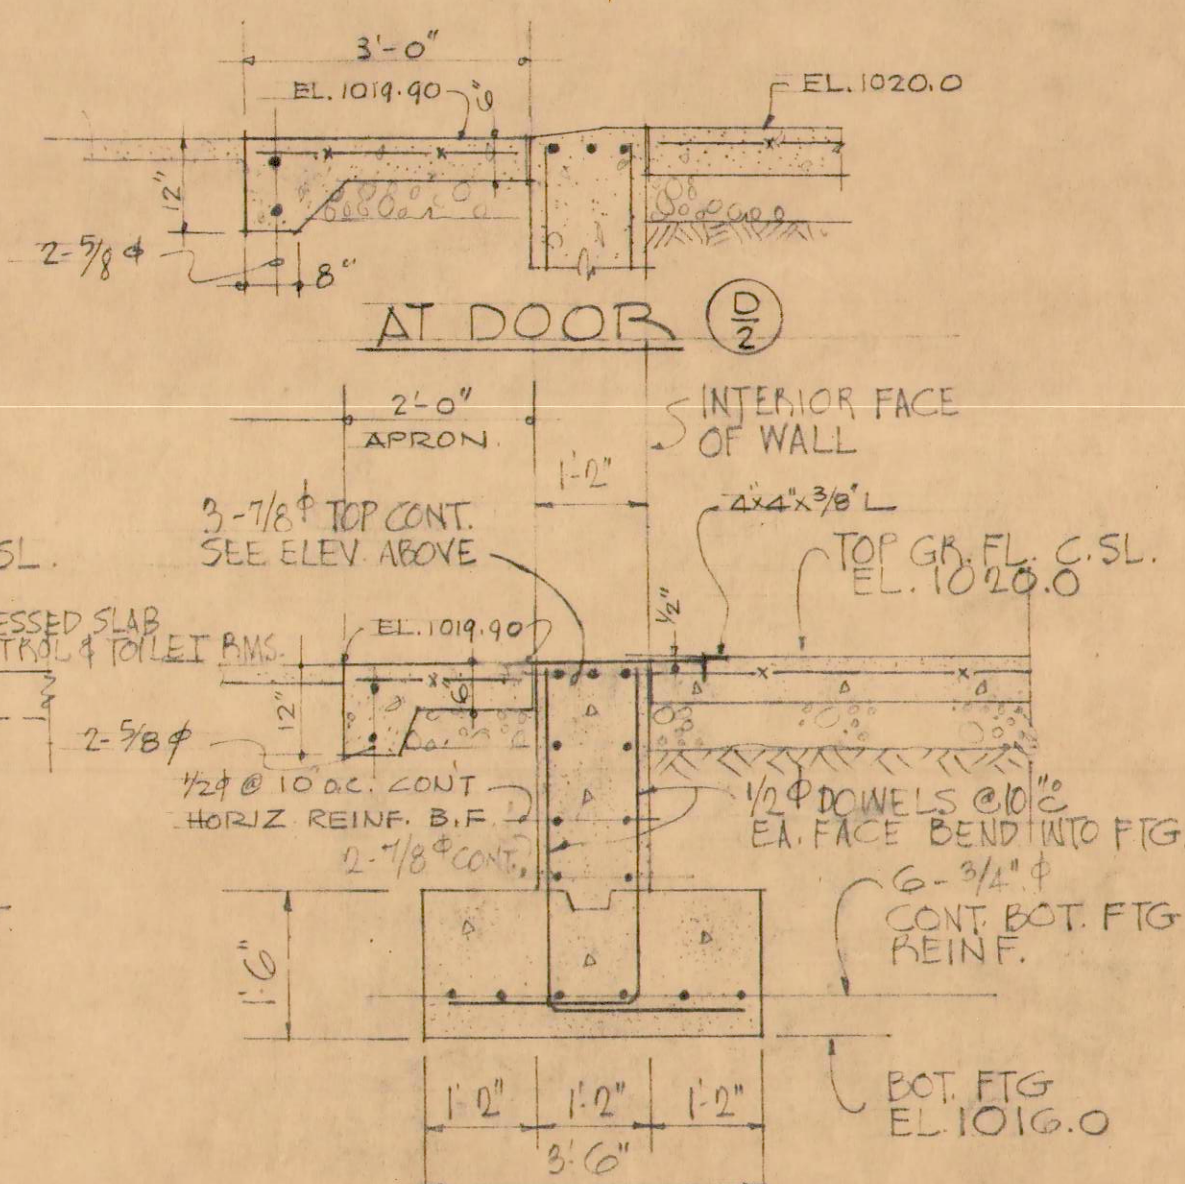

AT DOOR OPENING "P" "S" SCALE: 1/2" = 1'-0"

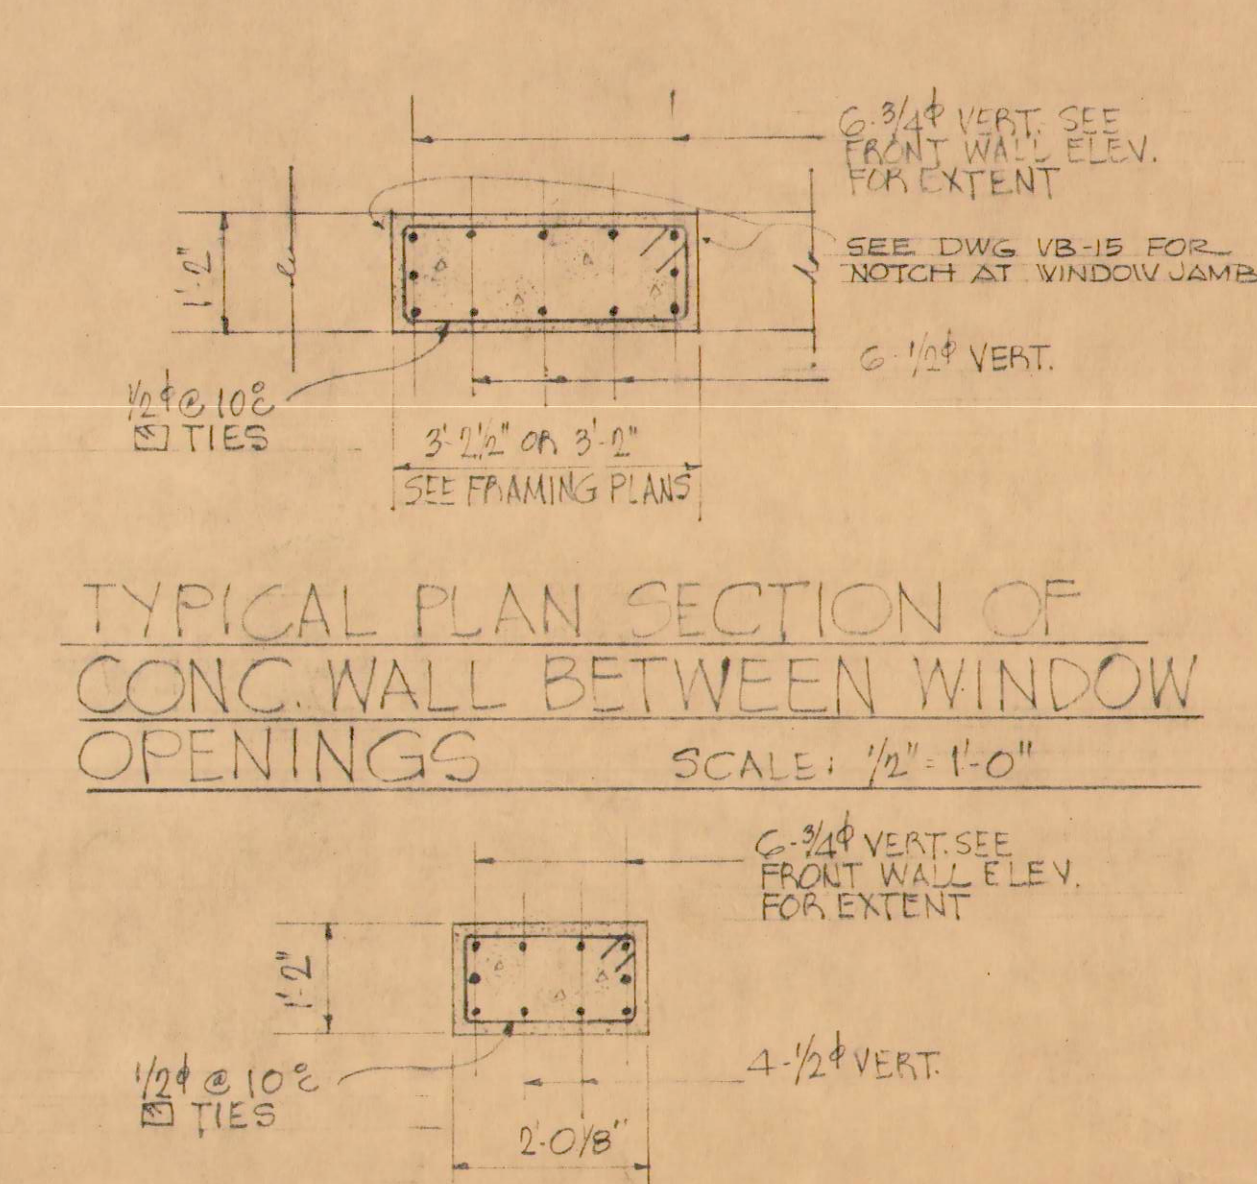

TYPICAL PLAN SECTION OF CONC. WALL BETWEEN WINDOW OPENINGS SCALE: 1/2" = 1'-0"

PLAN SECTION "35D-35D" SCALE: 1/2" = 1'-0"

LAW & WILSON
ARCHITECTS & ENGINEERS
DEPARTMENT OF PUBLIC WORKS
CITY AND COUNTY OF HONOLULU
BUREAU OF PLANS
KALIHI TUNNEL
VENTILATION BLDG. - STRUCTURAL
FRONT WALL ELEVATION & DETAILS

ENGINEER: L.A.W./D.L. DATE: JULY 13, 1958
DRAFTSMAN: F.C. CHECKED BY: D.L. [Signature]
SCALE: AS NOTED TRACER: [Signature]
APPROVED: [Signature] CHIEF ENGINEER
APPROVED: [Signature] BUREAU ENGINEER

W.S.	PROFILE	C.B.
CR. SEC.	F.B.	S.B.
W.M.BY.	F.W.BY.	S.BY.

SECTION "C" JOB NO. 26-53 DWG. VB-35