




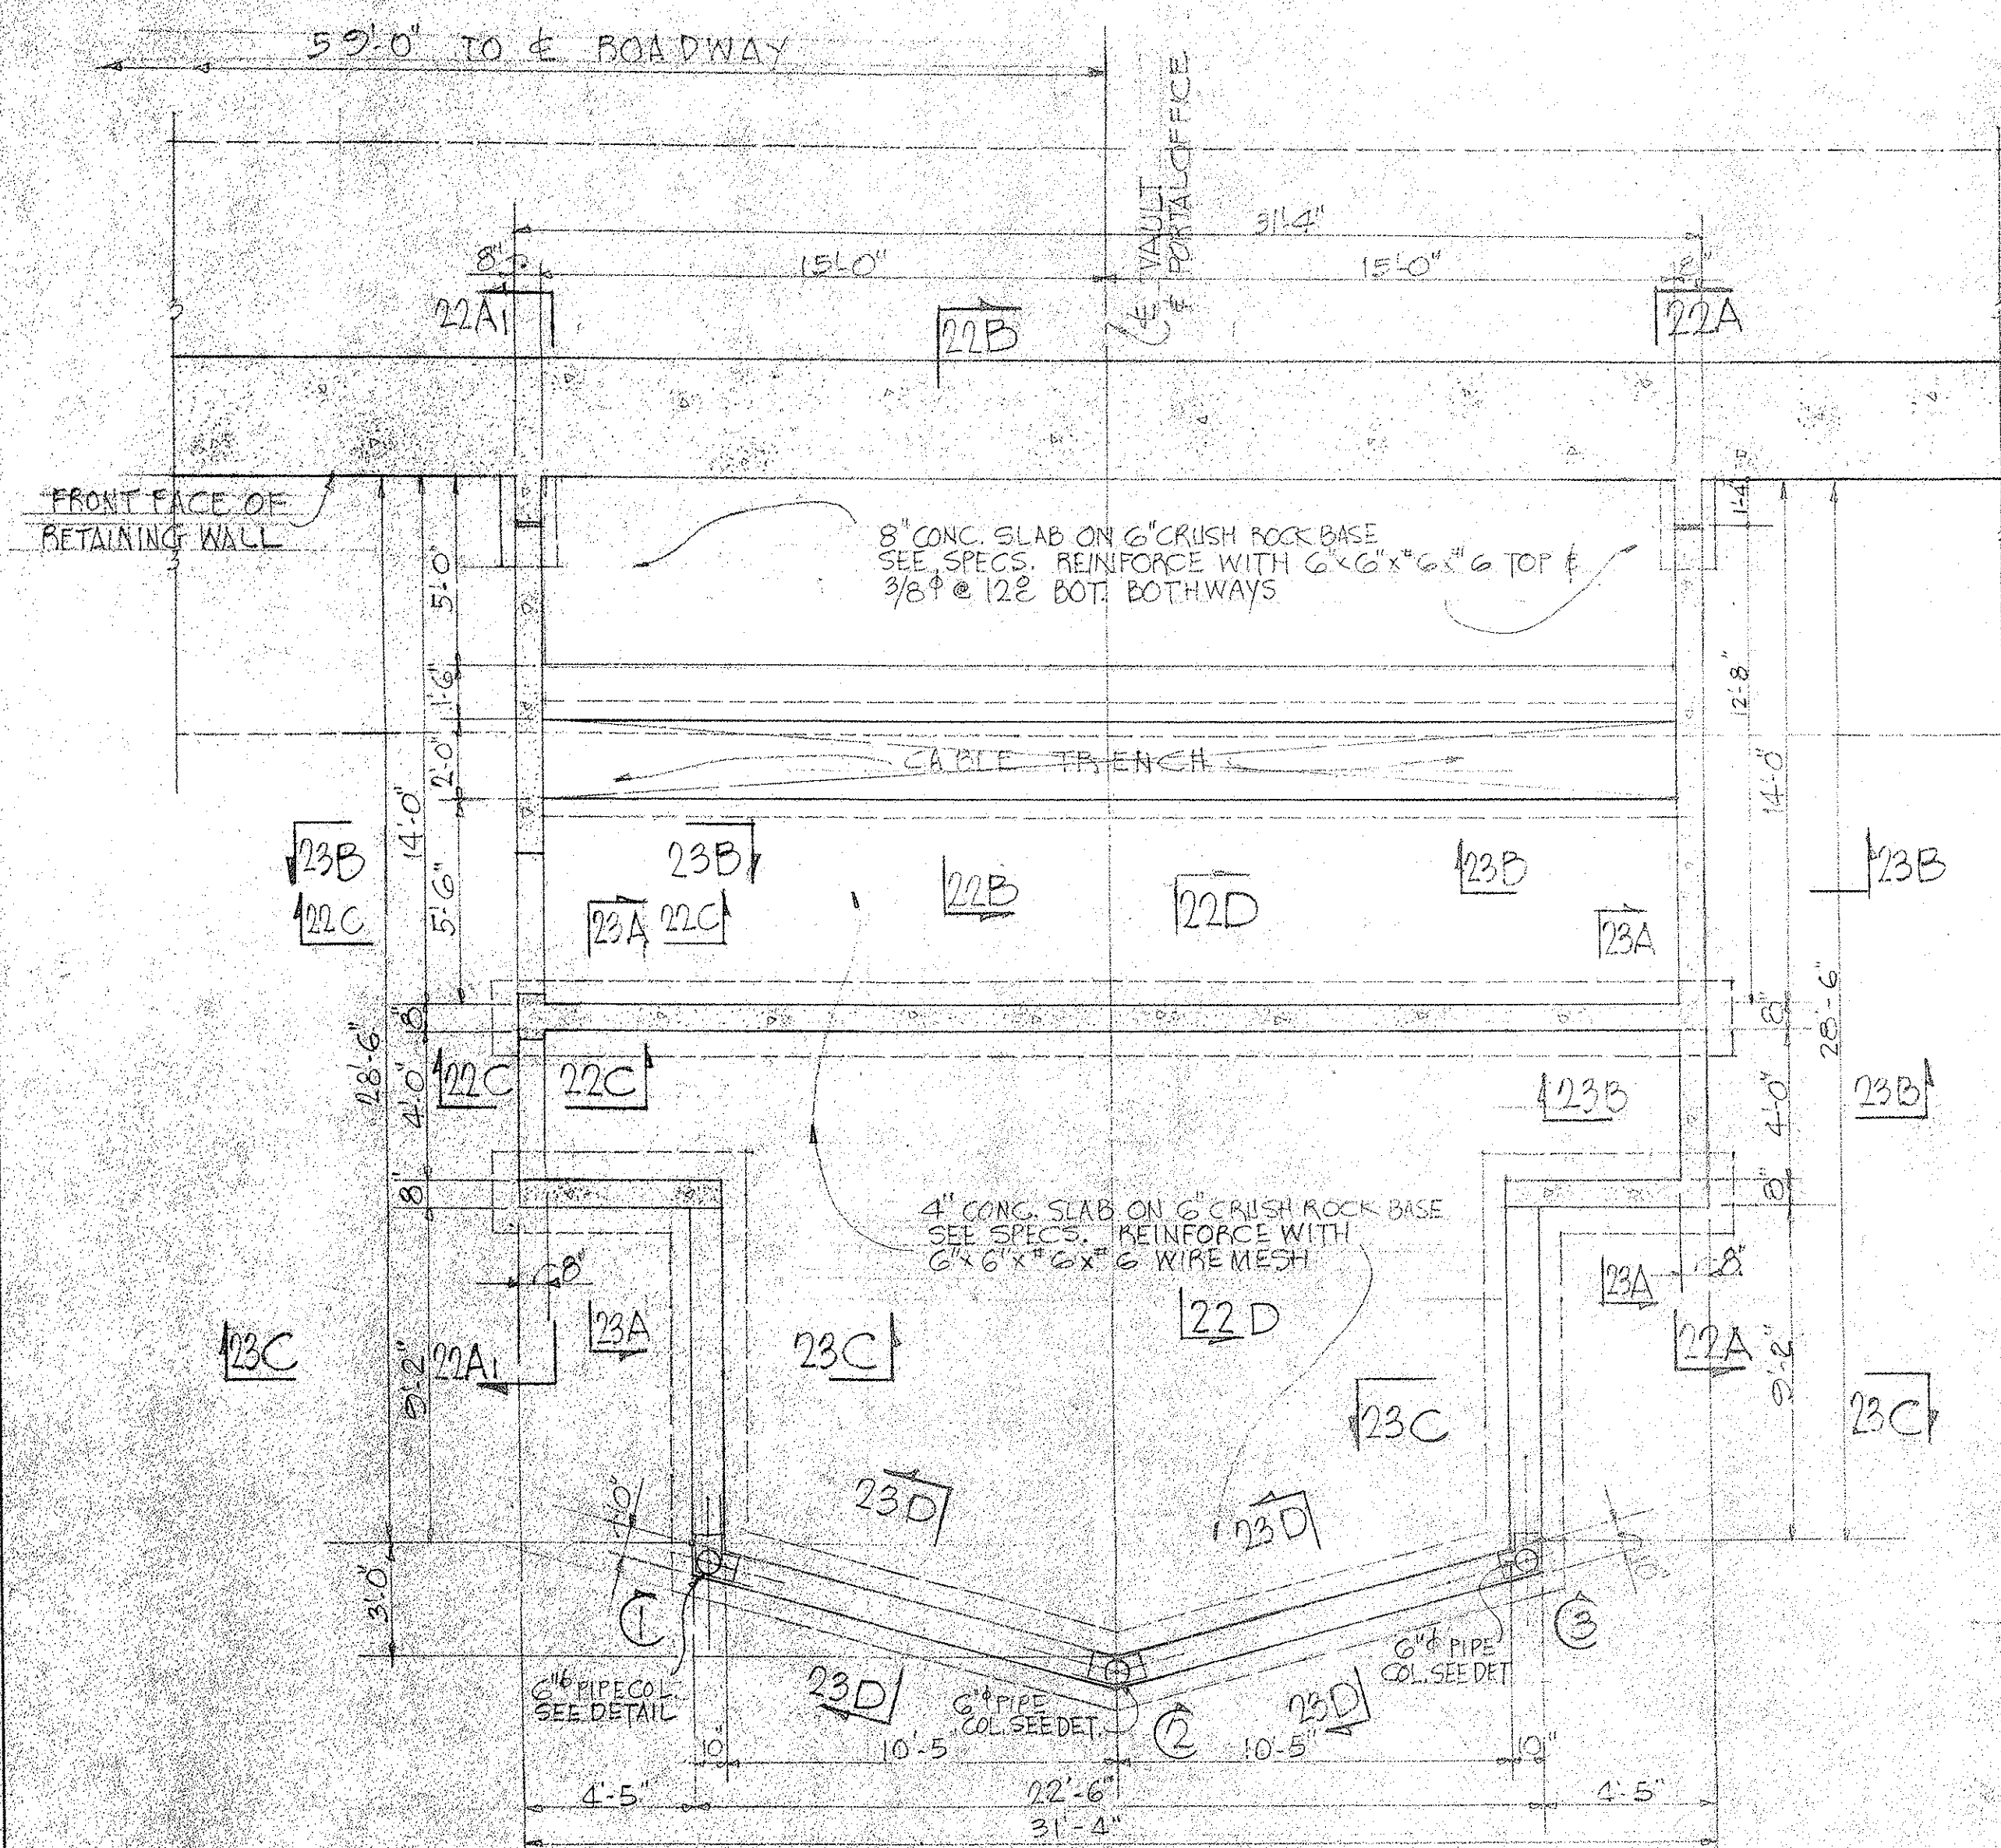


FOUNDATION AND GROUND FLOOR PLAN

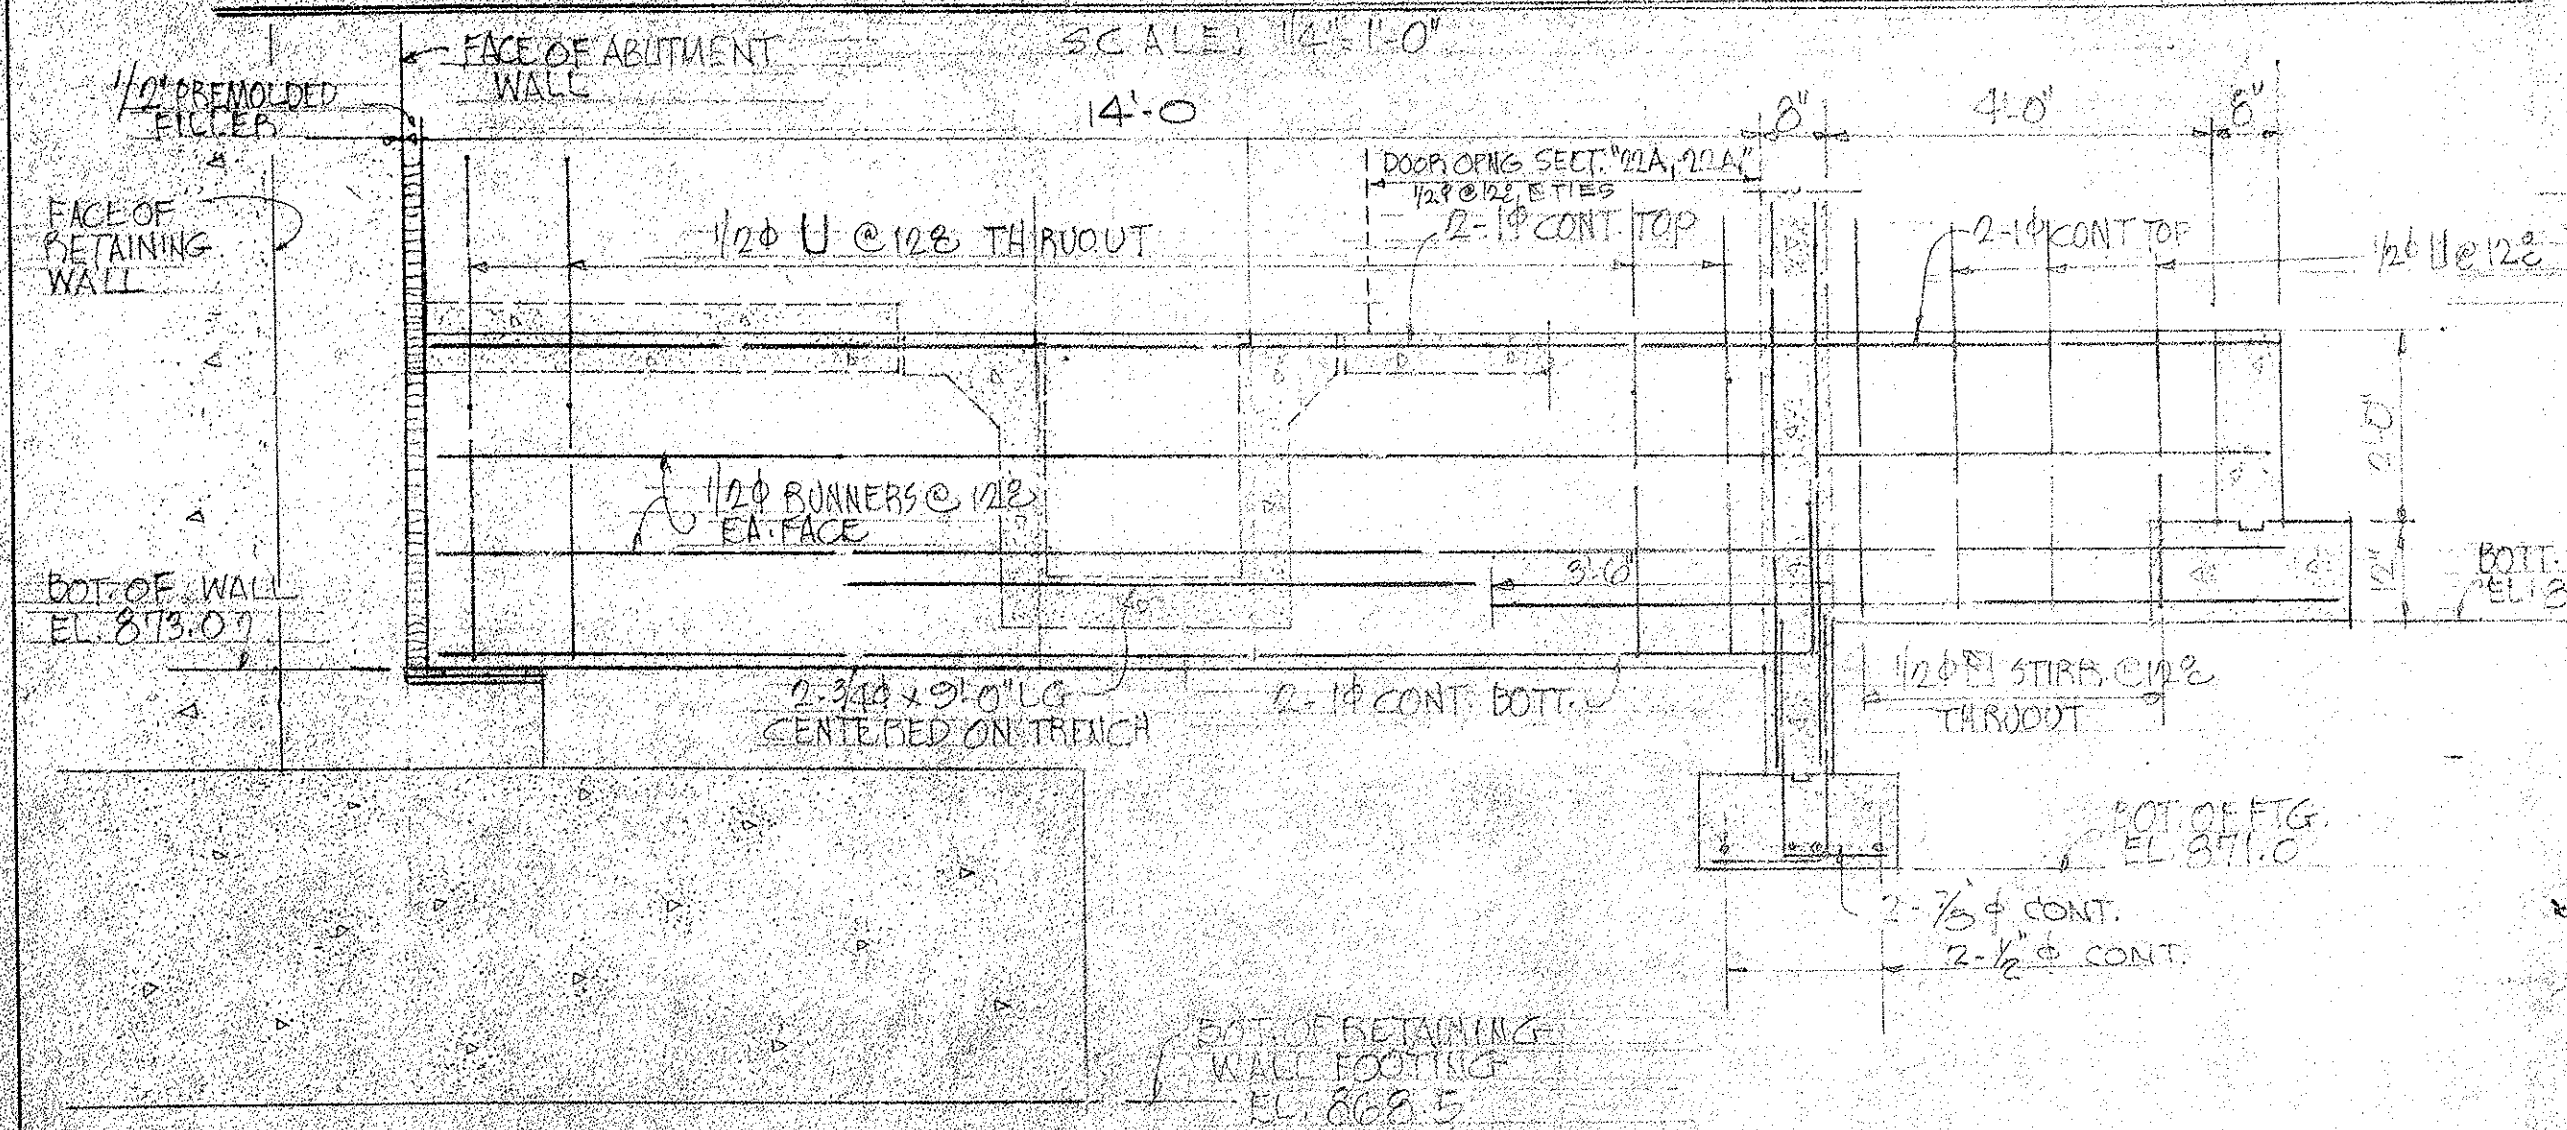


ELEVATION "22A-22A" AS SHOWN. SCALE: 1/2"=1'-0"
(ELEVATION "22A1-22A1" SIMILAR EXCEPT OPPOSITE HAND)
(CABLE OPENINGS NOT SHOWN)

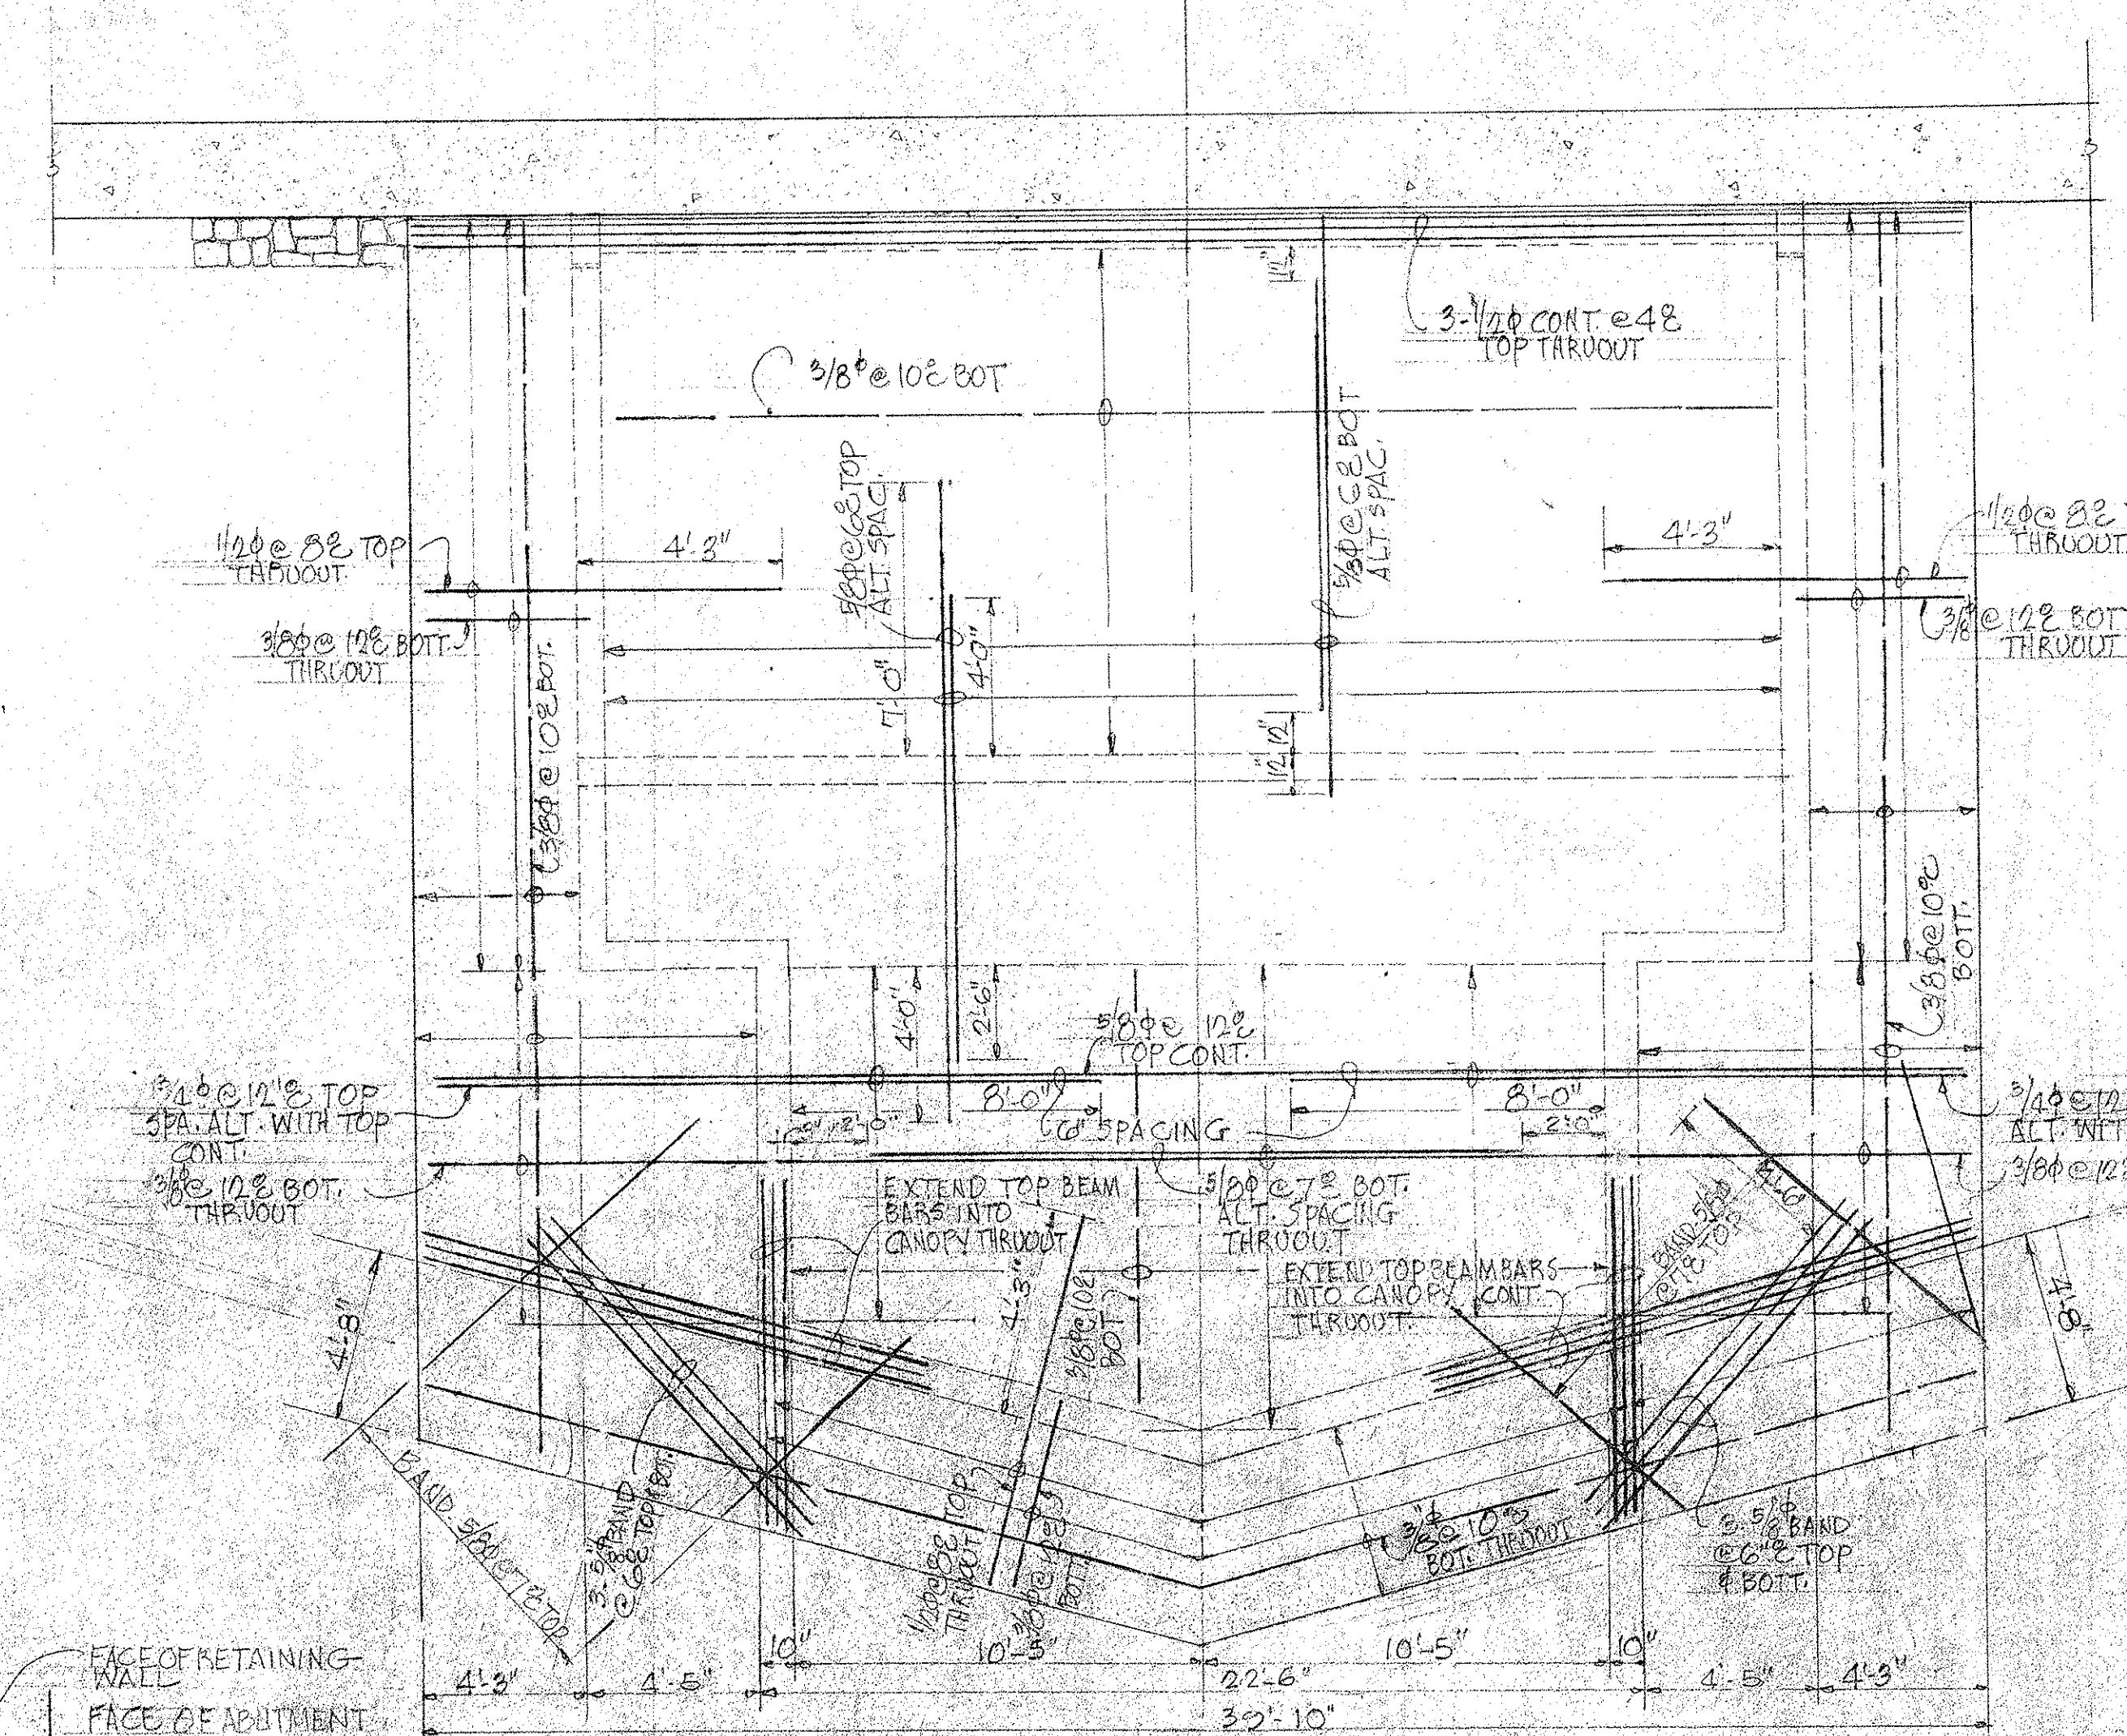


ROOF FRAMING PLAN - SCALE: 1/4"=1'-0"

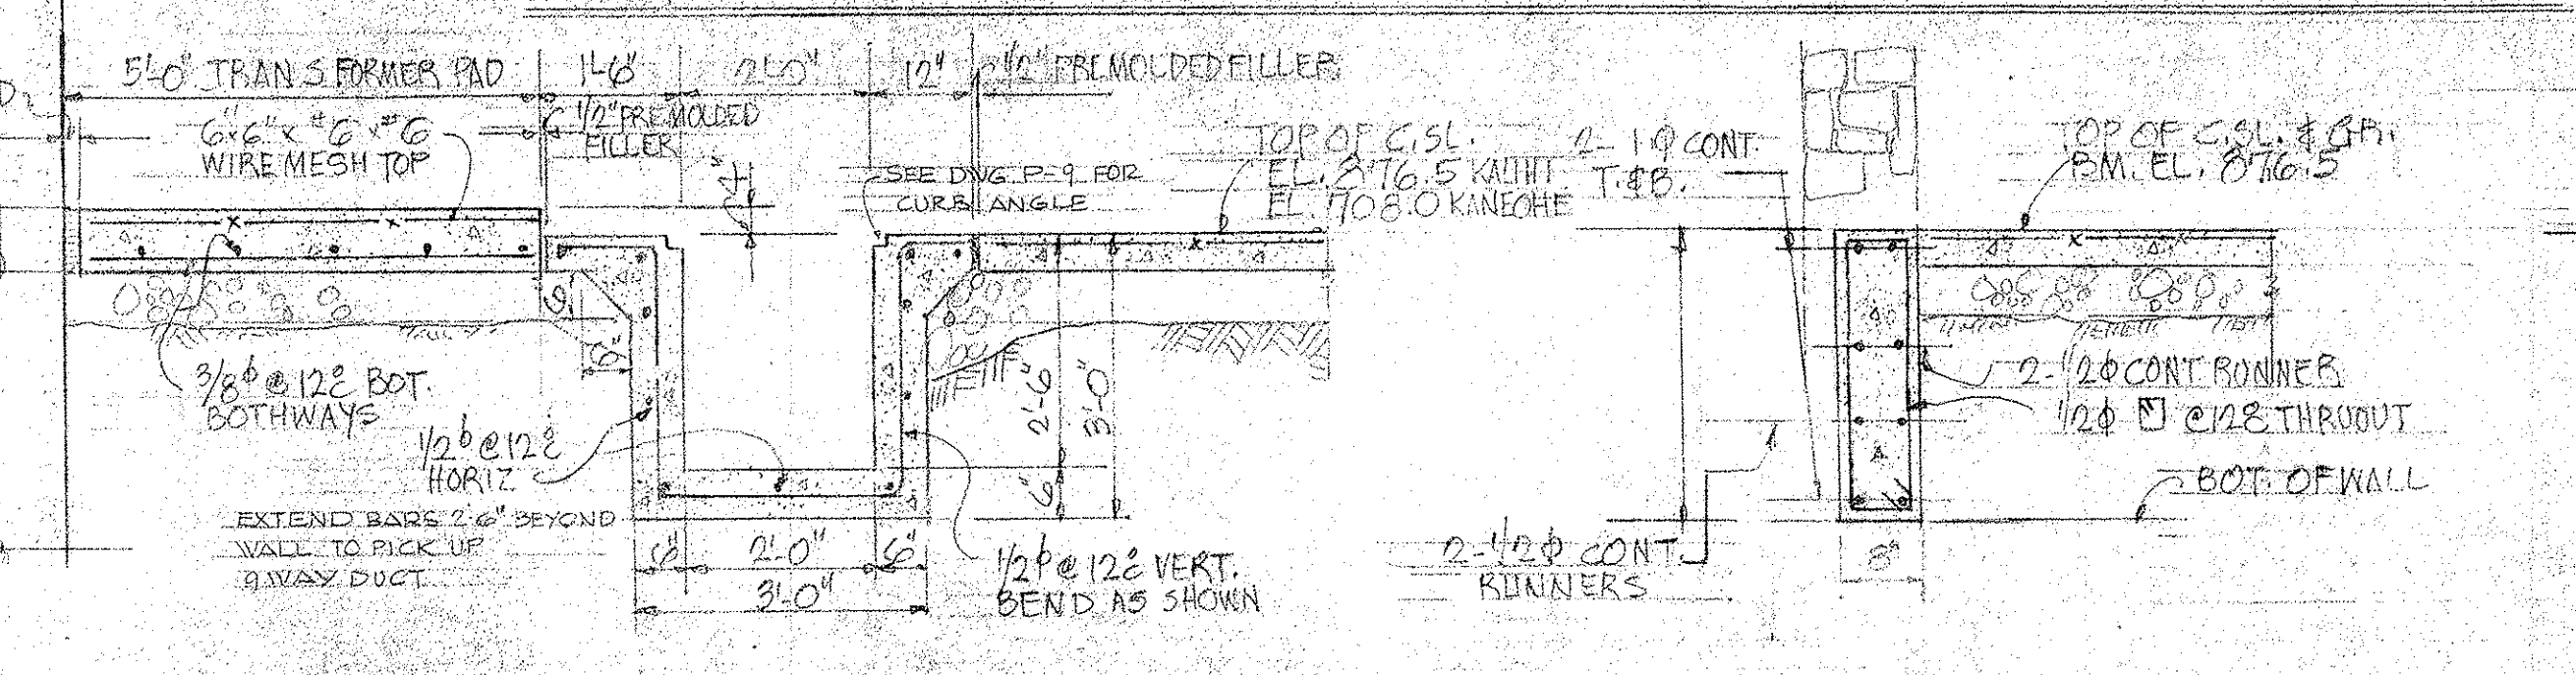

SECTION "22B-22B" SCALE: 1/2"=1'-0"

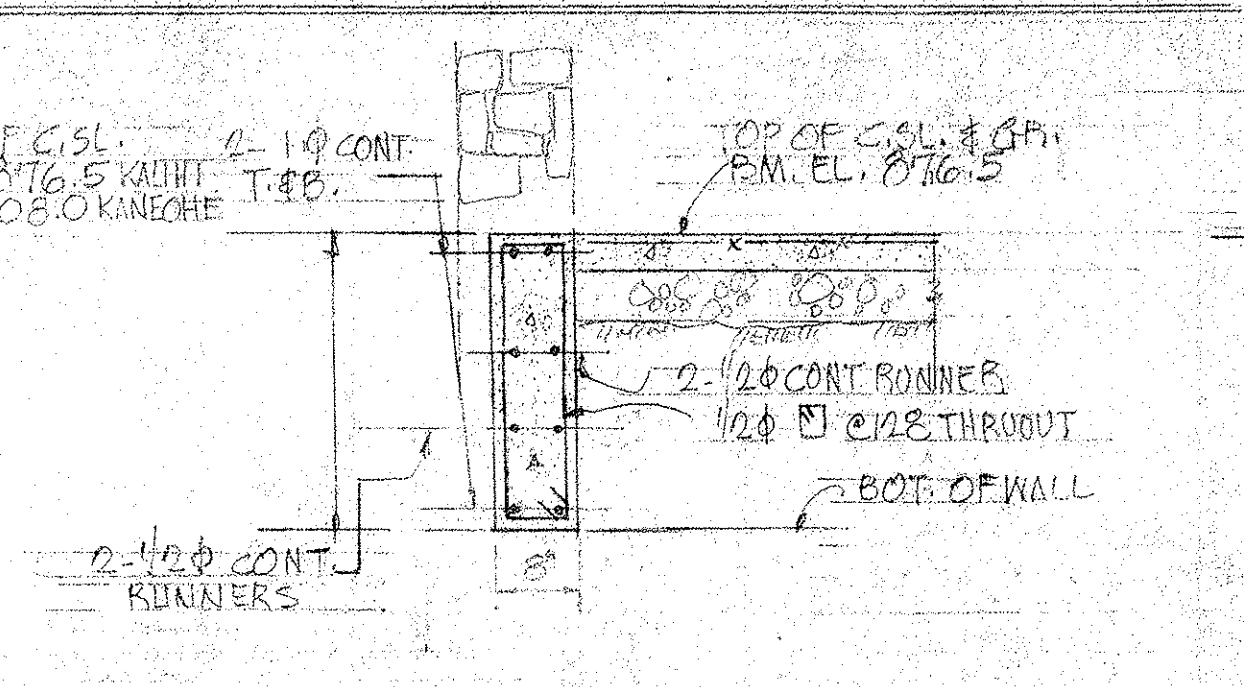

SECTION "22C-22C" SCALE: 1/2"=1'-0"

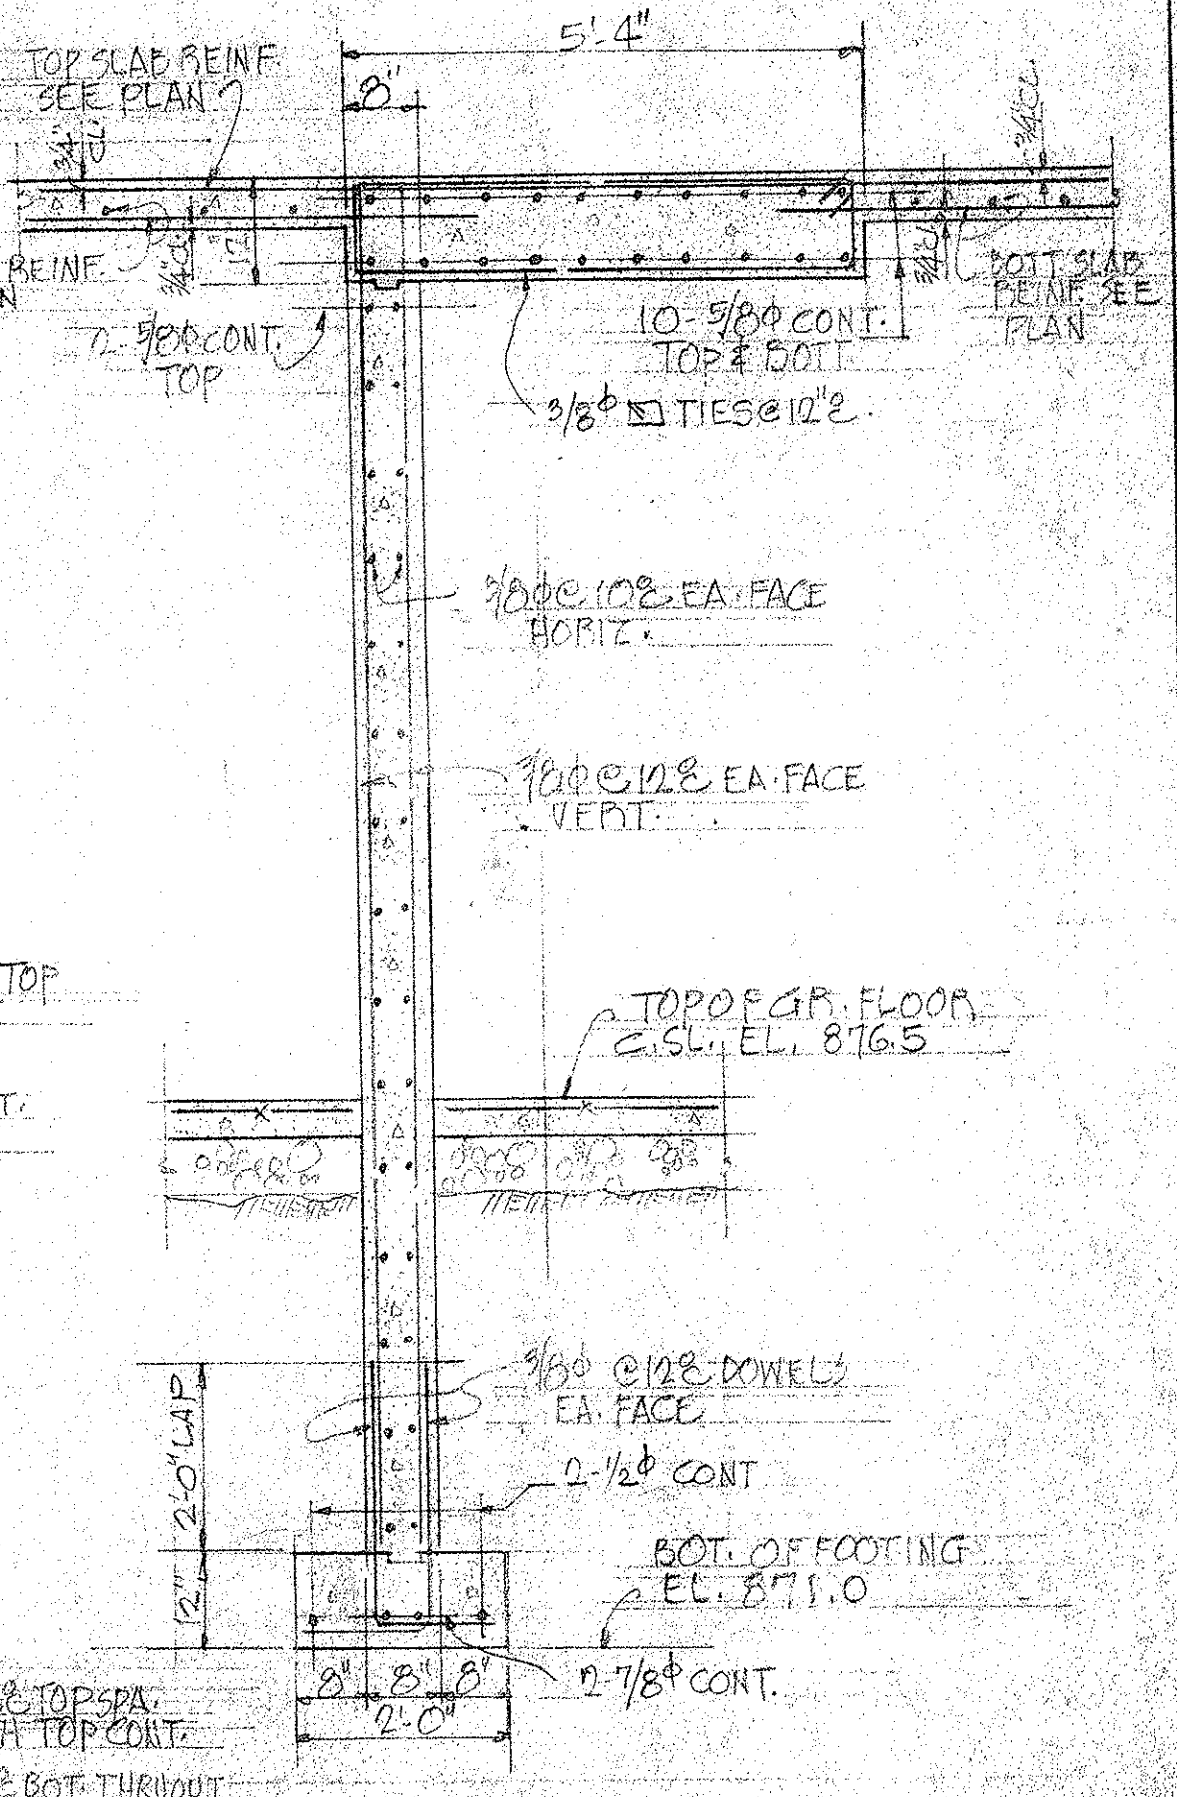

TYPICAL DETAIL SHOWING
ARRANGEMENT OF CONCRETE WALL
OR GRADE BEAM CORNER REINFORCEMENT

LAW & WILSON
ARCHITECTS & ENGINEERS
DEPARTMENT OF PUBLIC WORKS
CITY AND COUNTY OF HONOLULU
BUREAU OF PLANS
KALIHI TUNNEL
KALIHI PORTAL - STRUCTURAL
OFFICE & VAULT
PLANS, SECTIONS, & DETAILS
ENGINEER: L. B. W. DATE: JULY 19, 1953
DRAFTSMAN: D. L. O. CHECKED BY: J. F. C.
SCALE: AS NOTED TRACER: F. C.
APPROVED: *[Signature]* APPROVED: *[Signature]*
CHIEF ENGINEER BUREAU ENGINEER

W. S.	PROFILE	C. B.
C. B.	F. S.	S. B.
W. H. BY	F. W. BY	S. BY