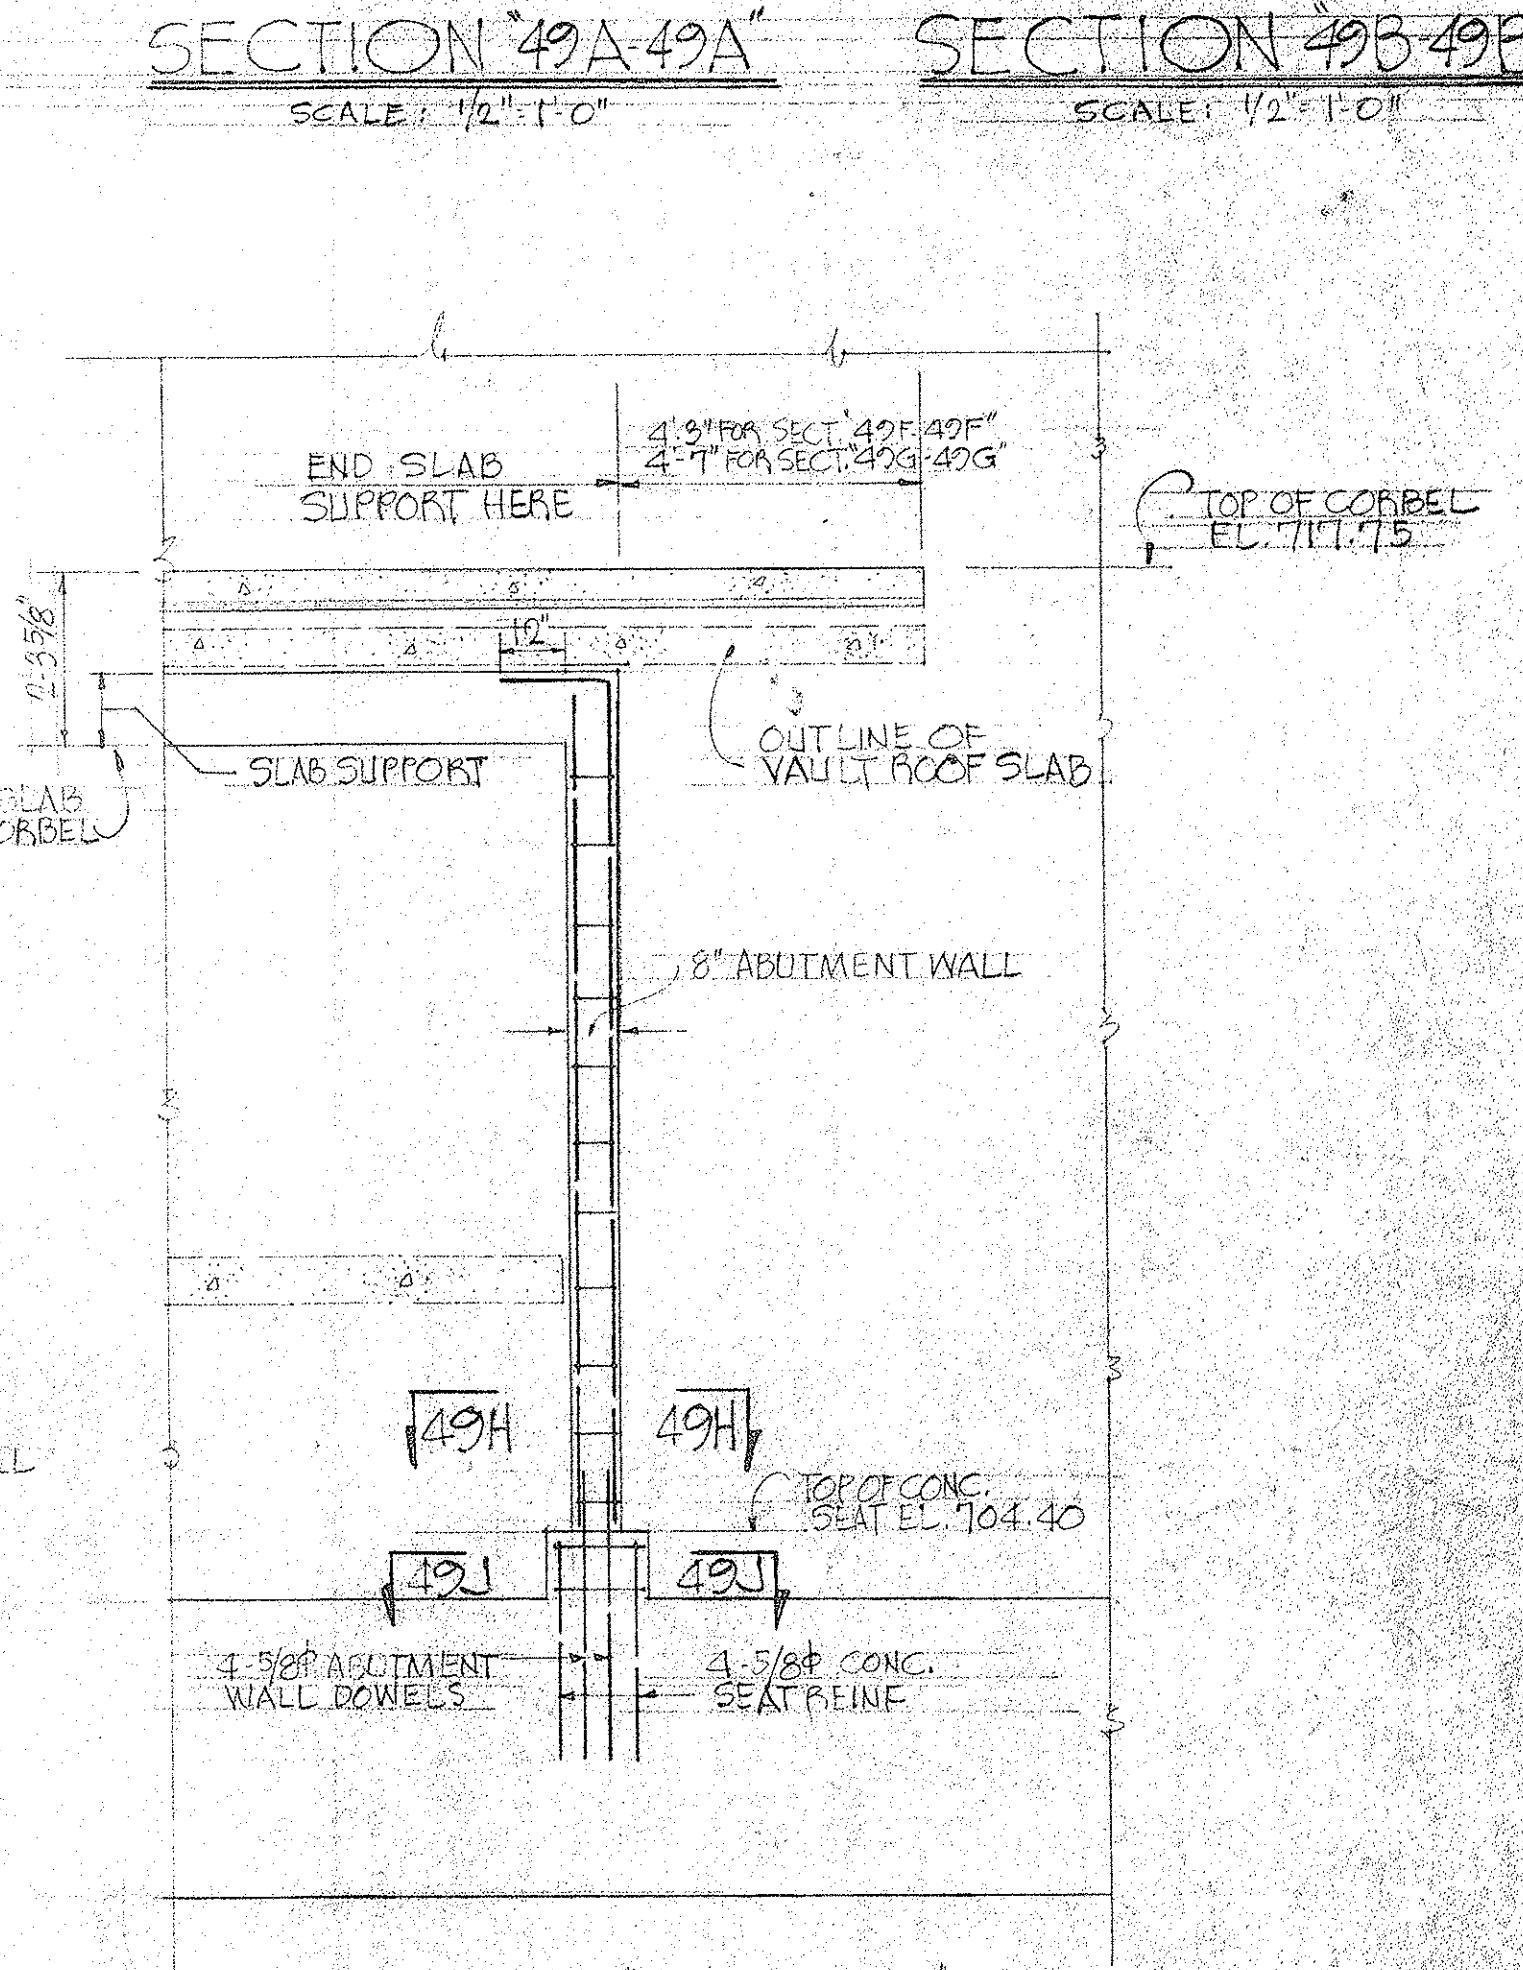
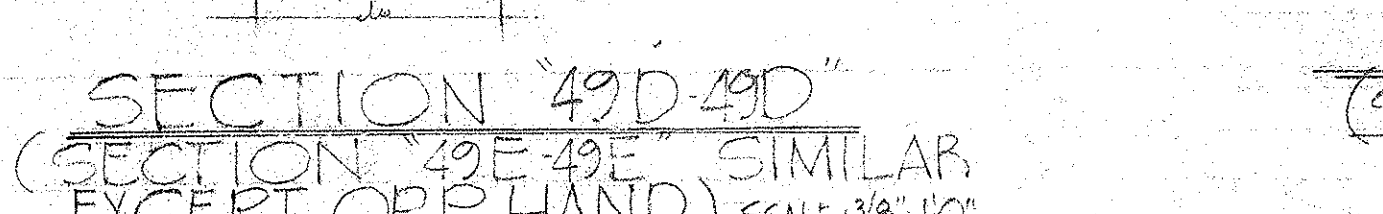
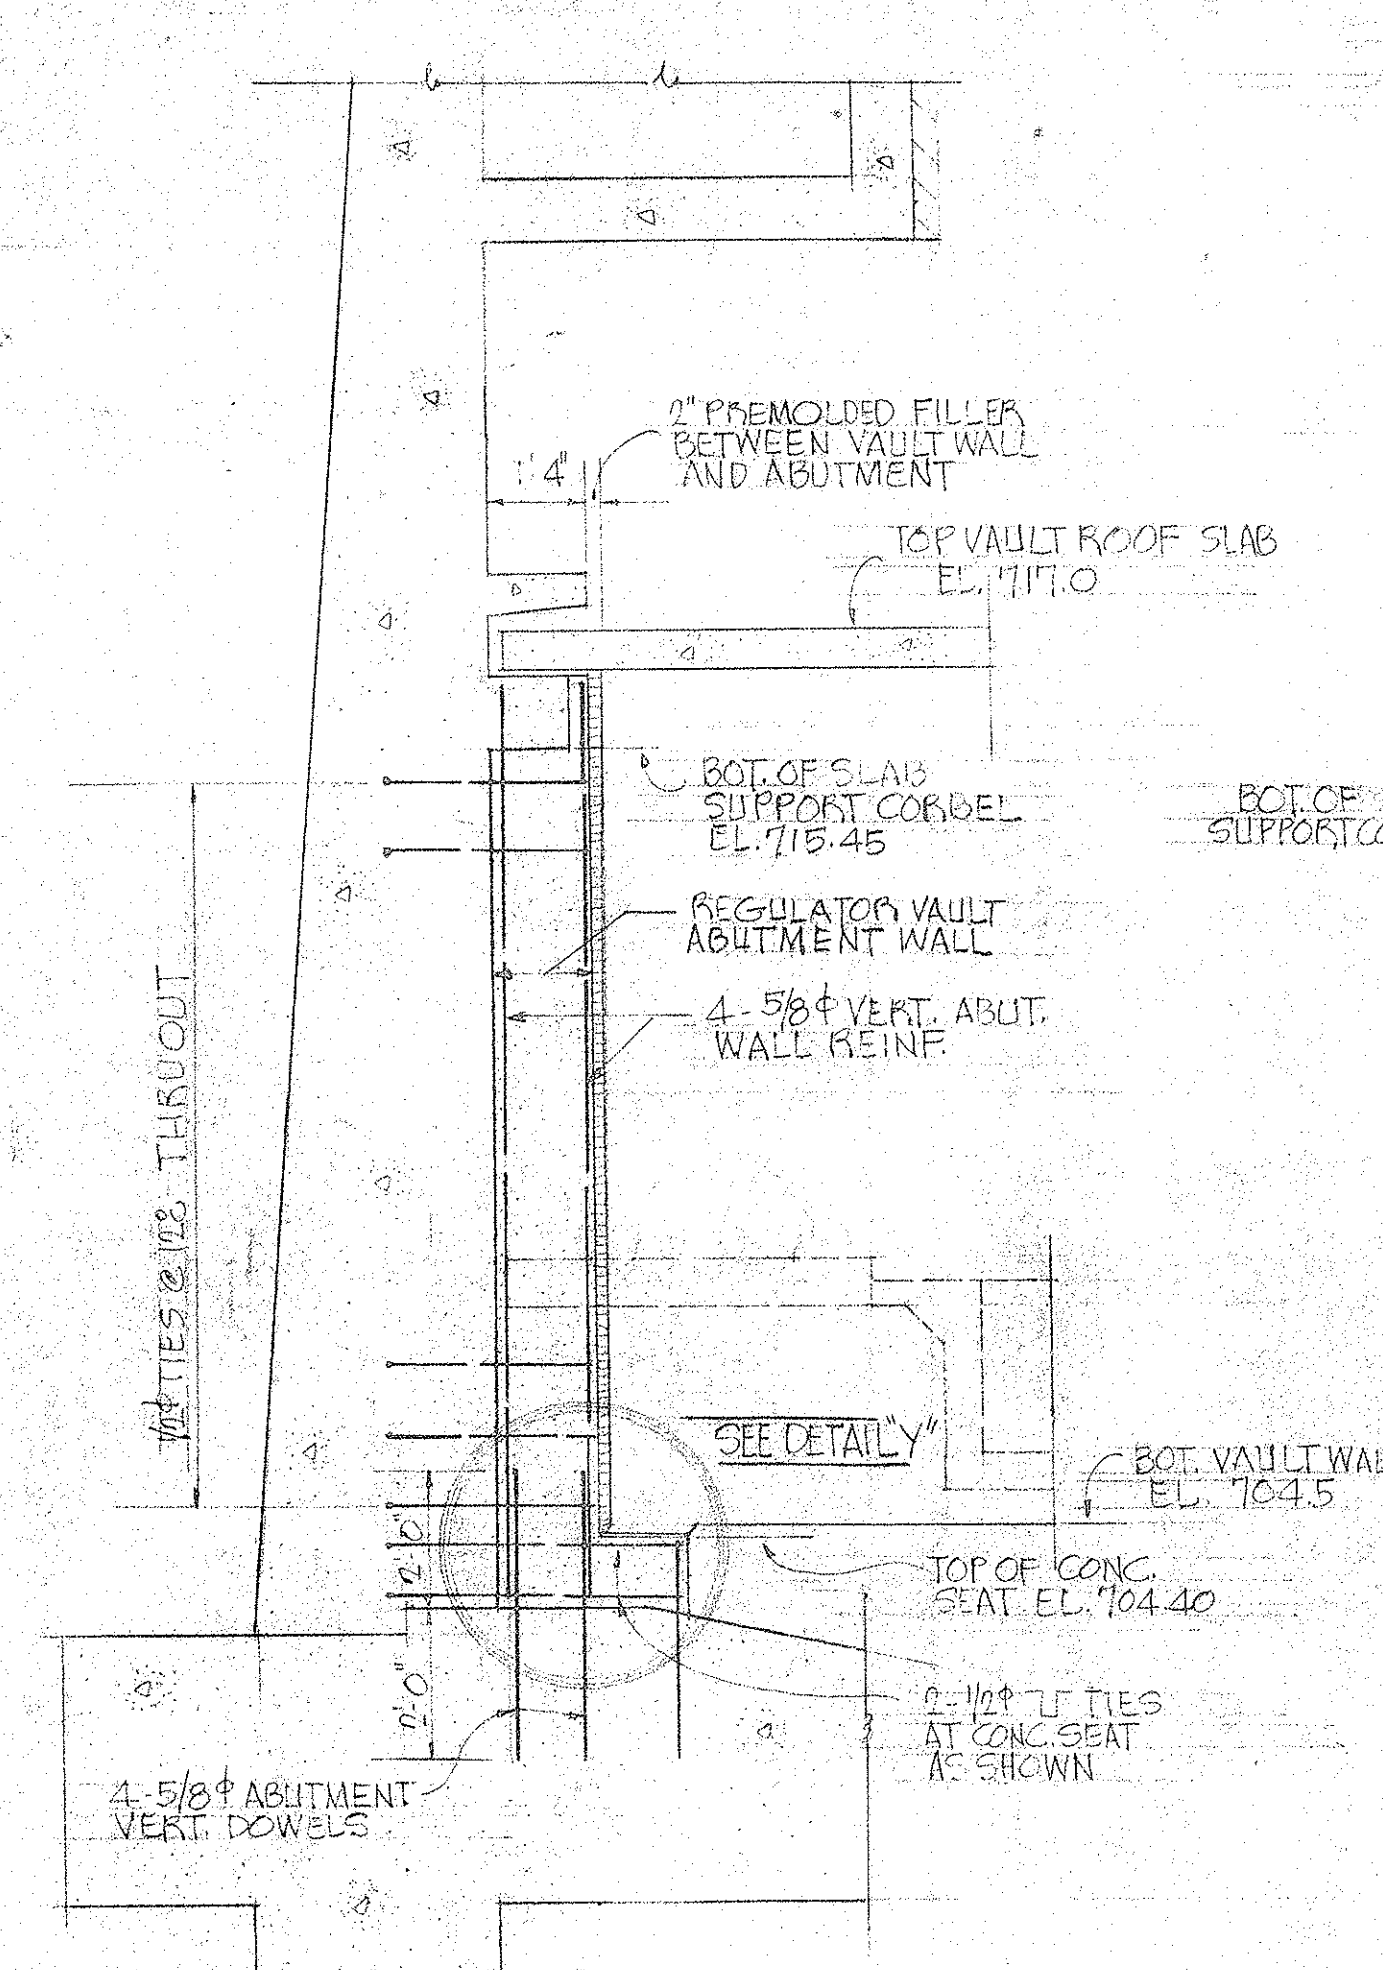
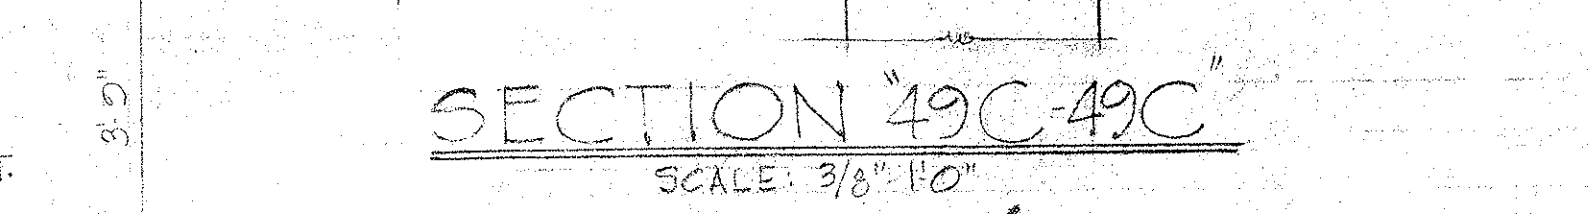
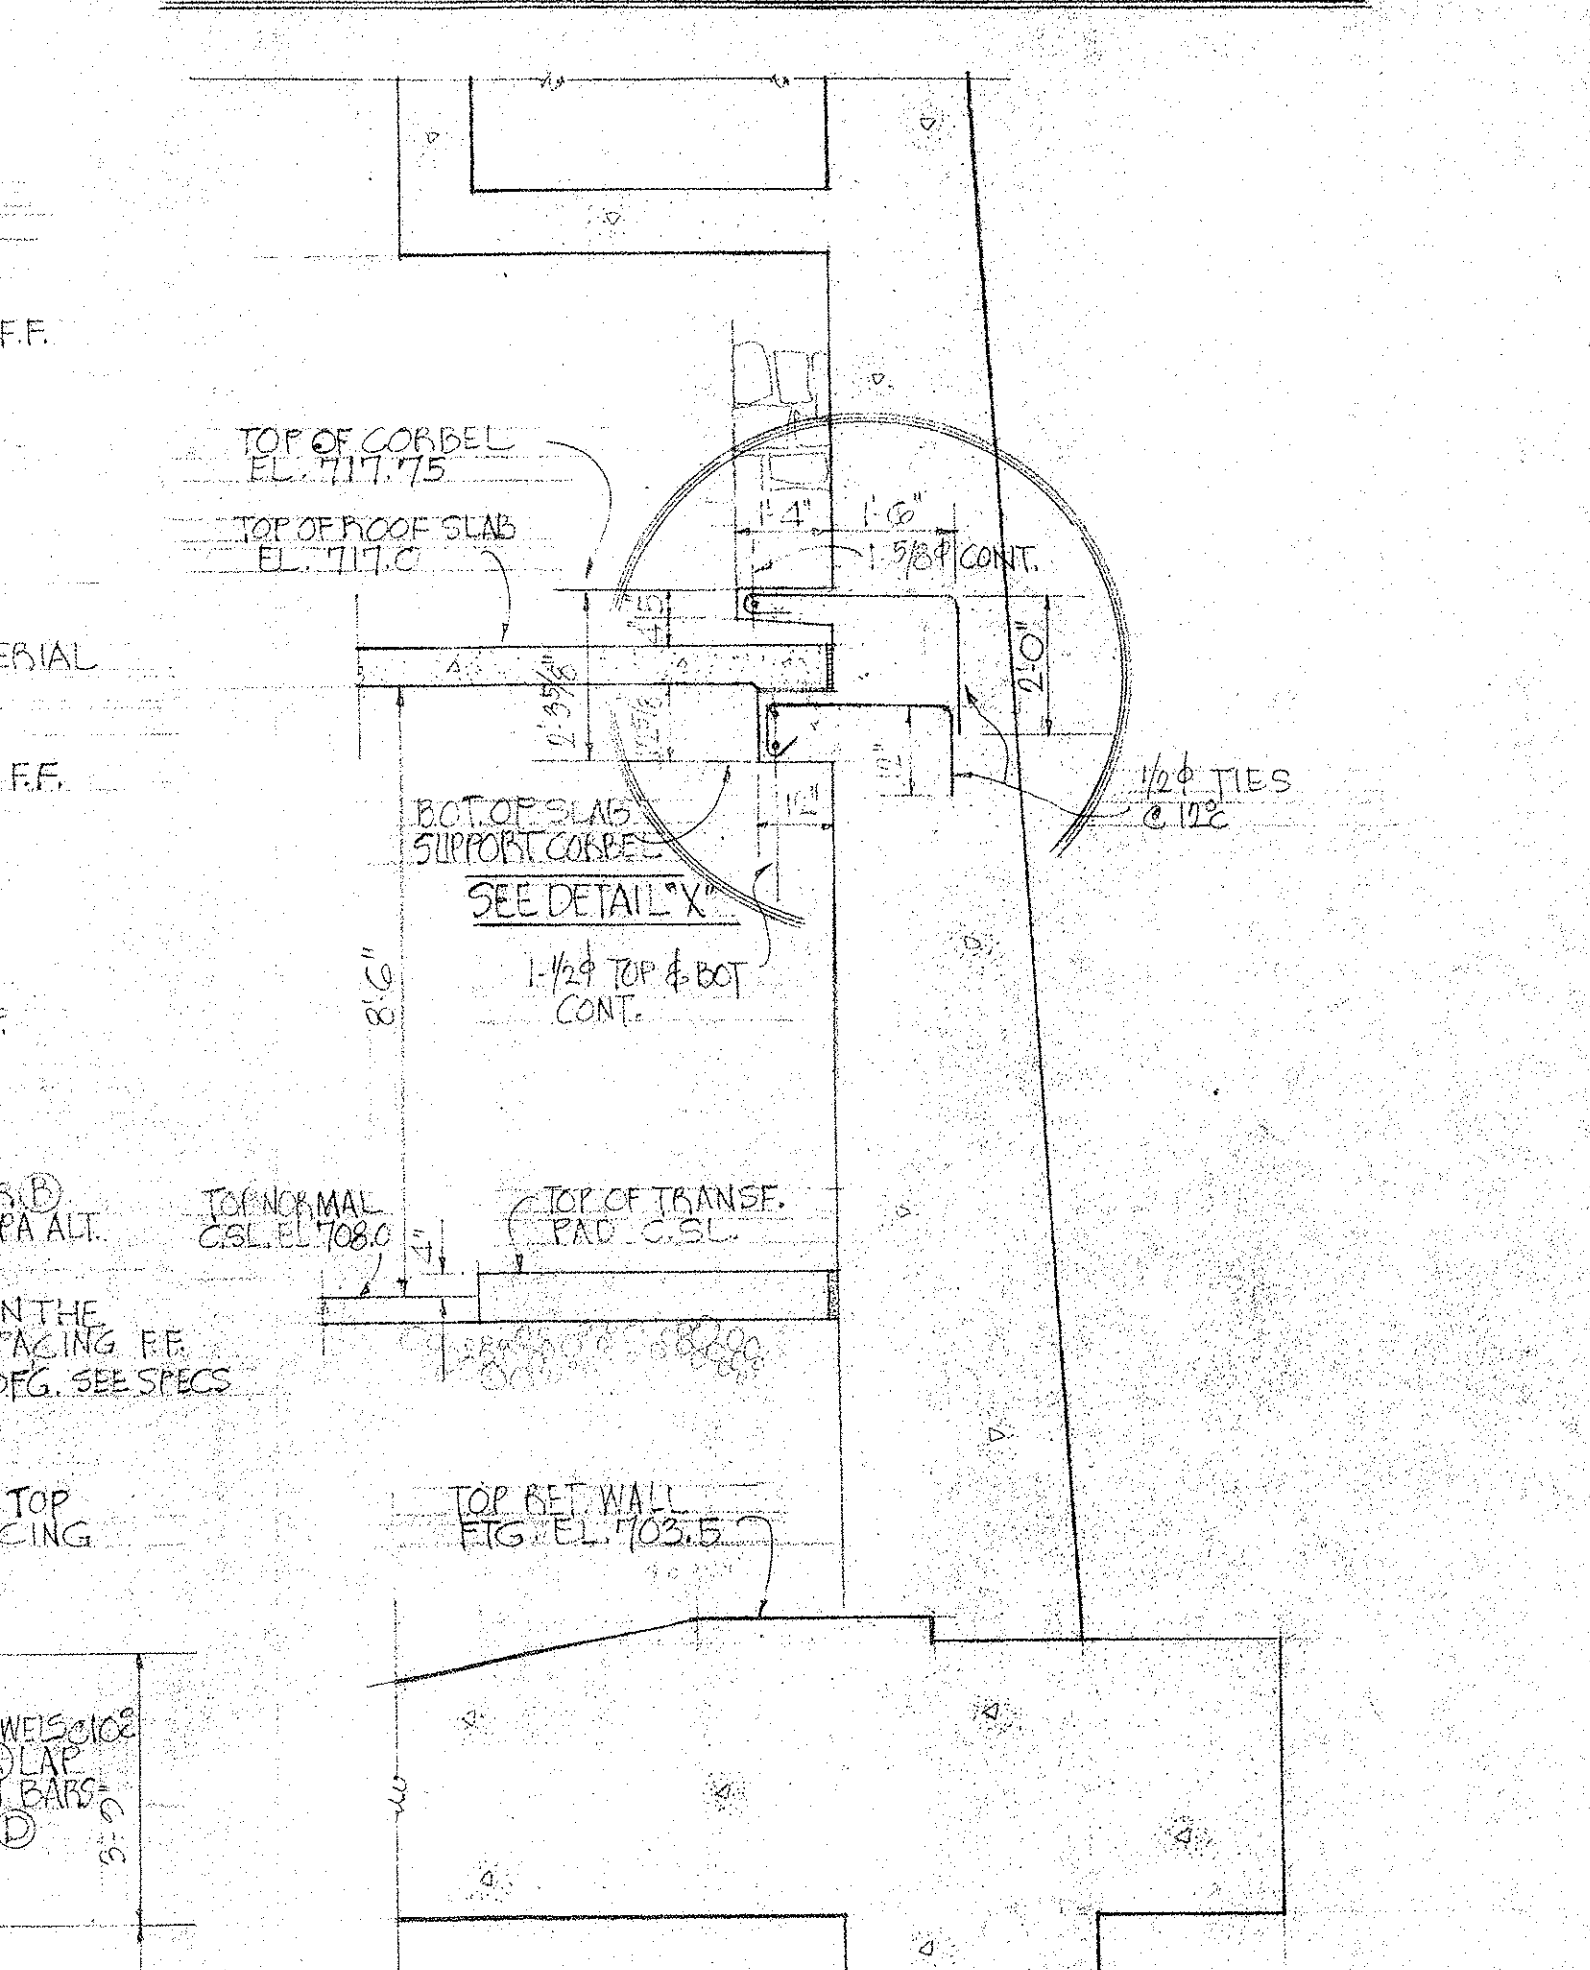
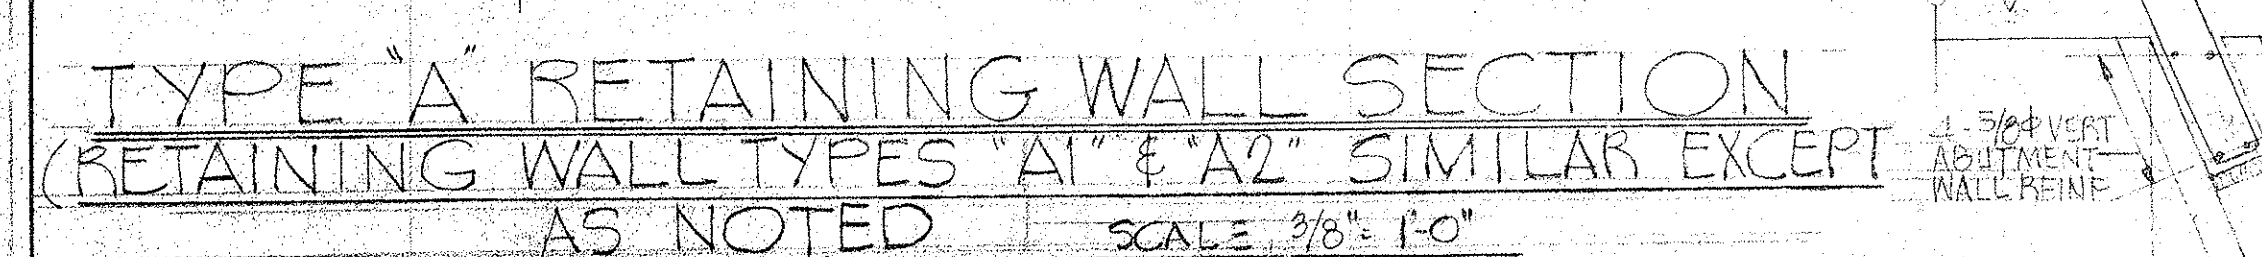


LAW & WILSON
ARCHITECTS & ENGINEERS

DEPARTMENT OF PUBLIC WORKS
 CITY AND COUNTY OF HONOLULU

BUREAU OF PLANS

KALIHI TUNNEL

KANEOHE PORTAL - STRUCTURAL

PORTAL WALL SECTIONS & DETAILS

ENGINEER L.S.W./D.L.

DRAFTSMAN J.Y.L.

SCALE AS NOTED

APPROVED [Signature]
 CHIEF ENGINEER

DATE JULY 15 1953

CHECKED BY D.L.

TRACER _____

APPROVED: [Signature]
 BUREAU ENGINEER

APPROVED [Signature]
 ENGINEER, KALIHI TUNNEL

SECTION C

JOB NO 26-53

DWG. P-49