




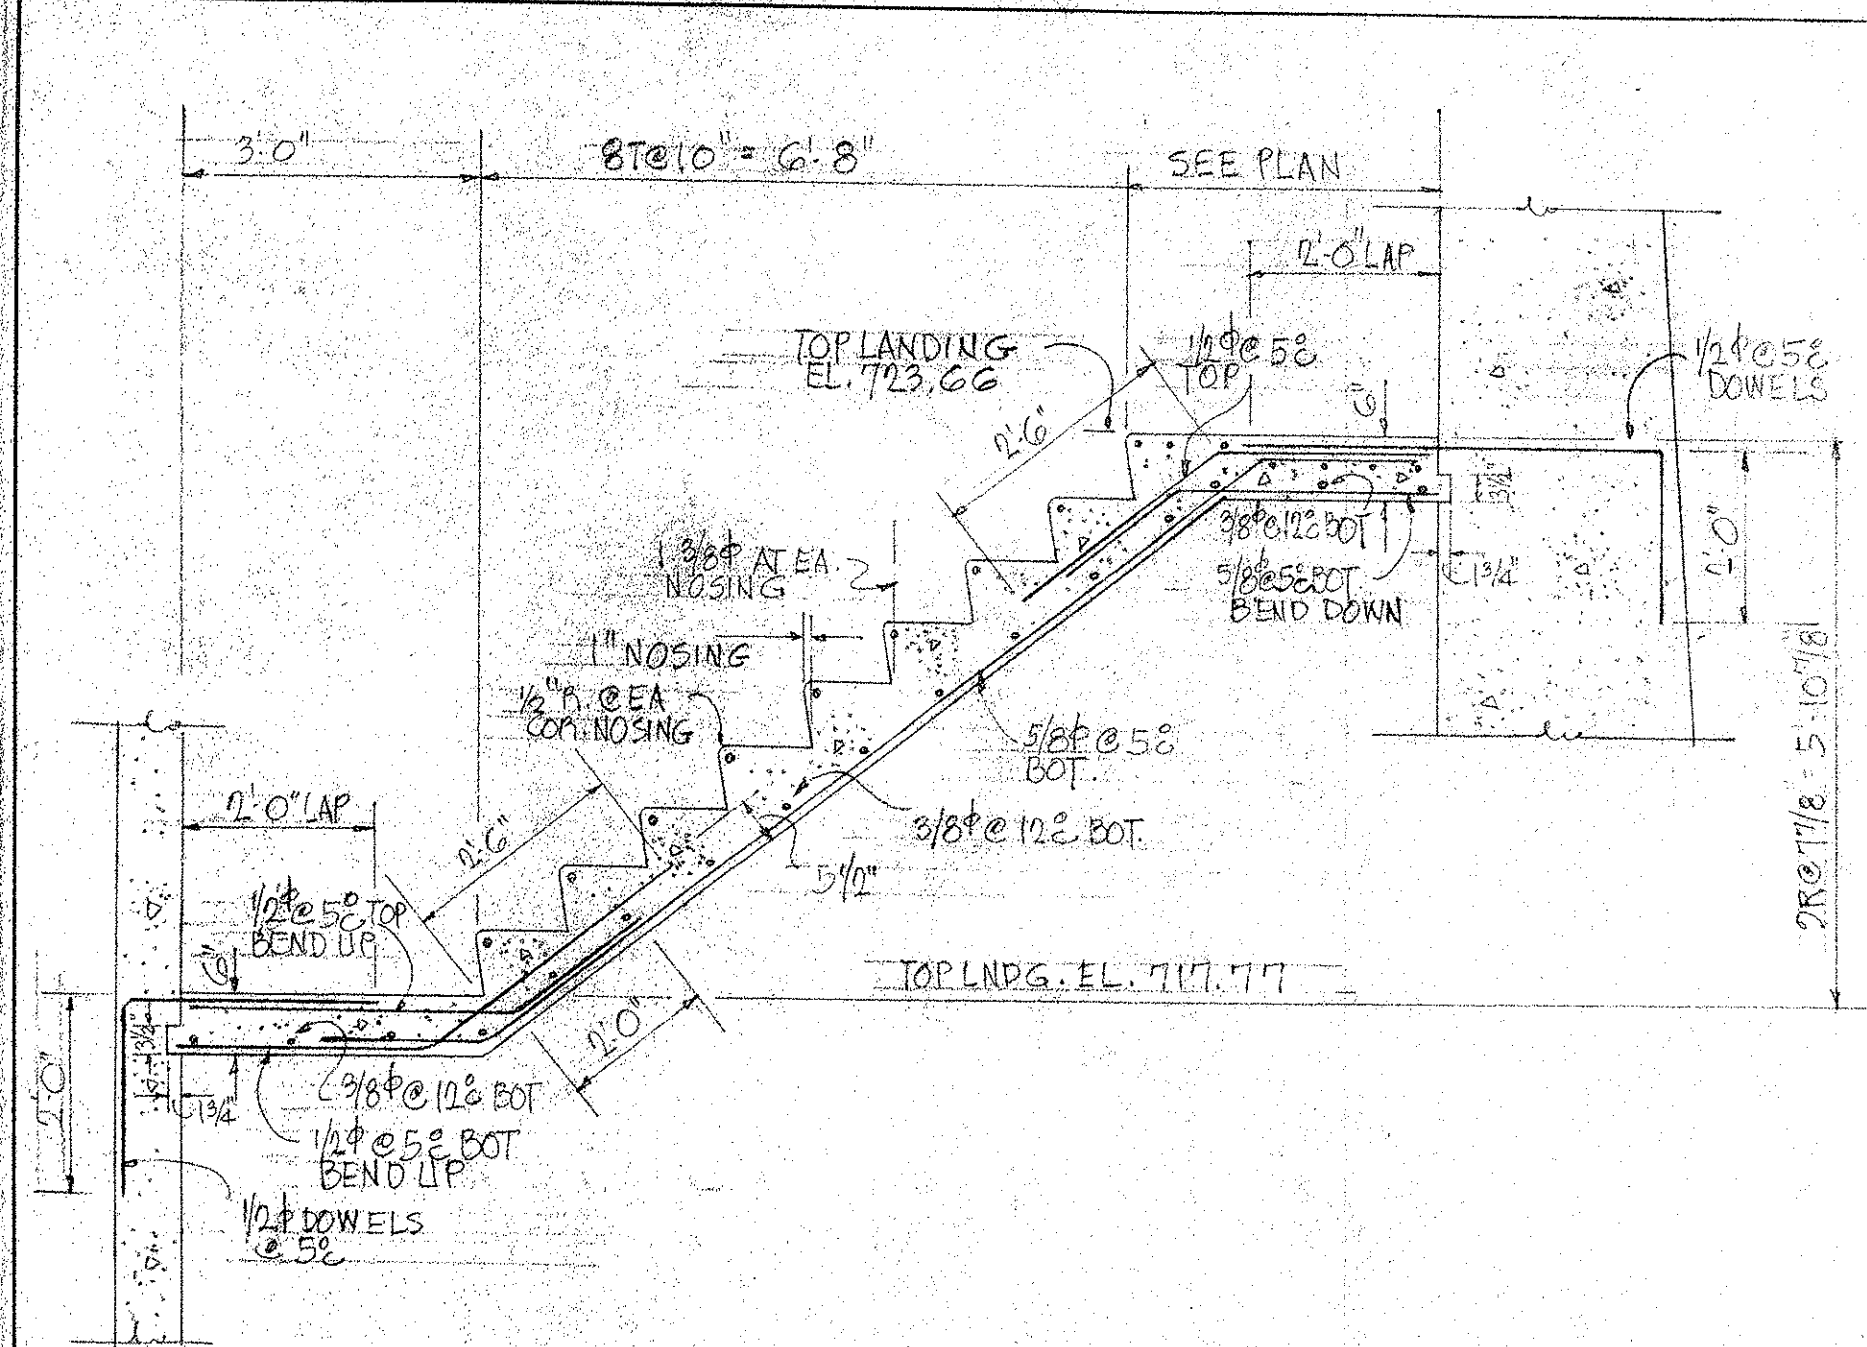


SECTION "44C-44C"
SCALE: 1/2" = 1'-0"

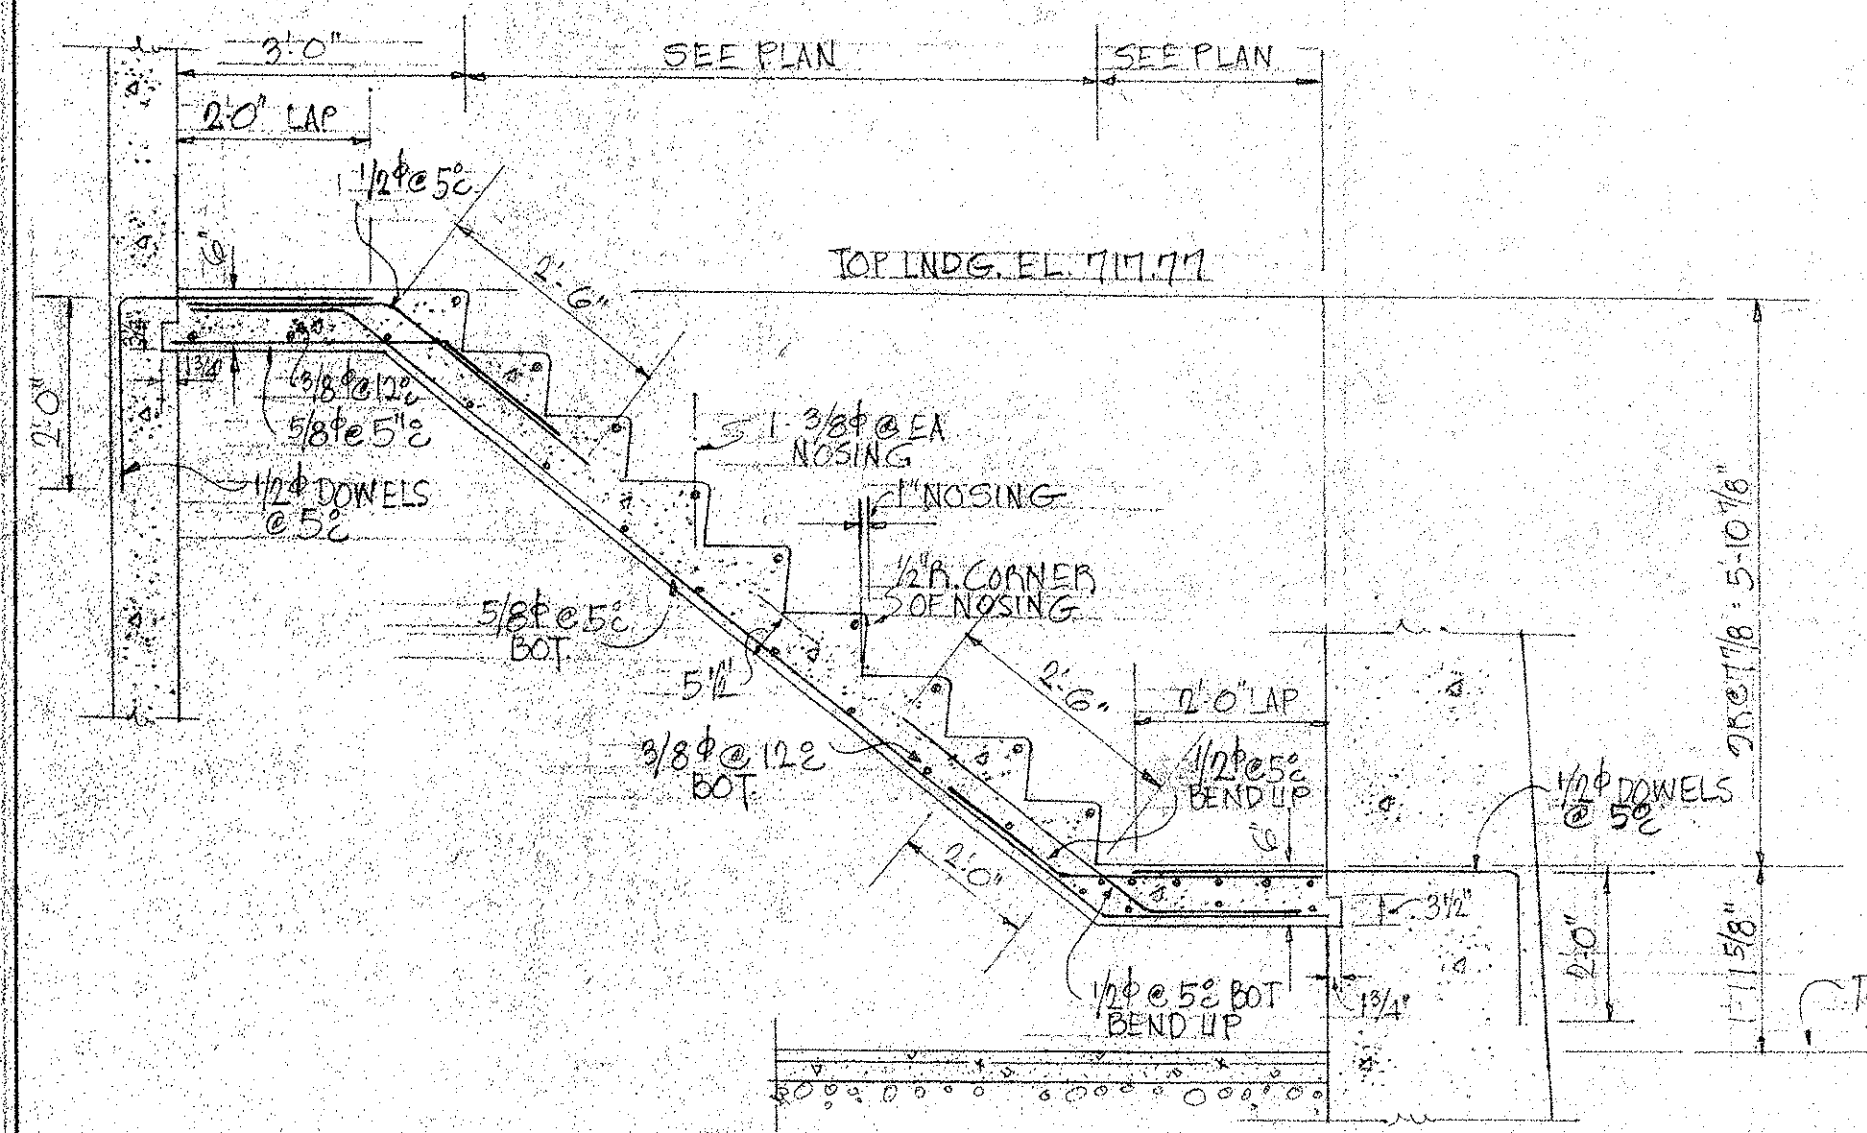


SECTION "44D-44D"
SCALE: 1/2" = 1'-0"

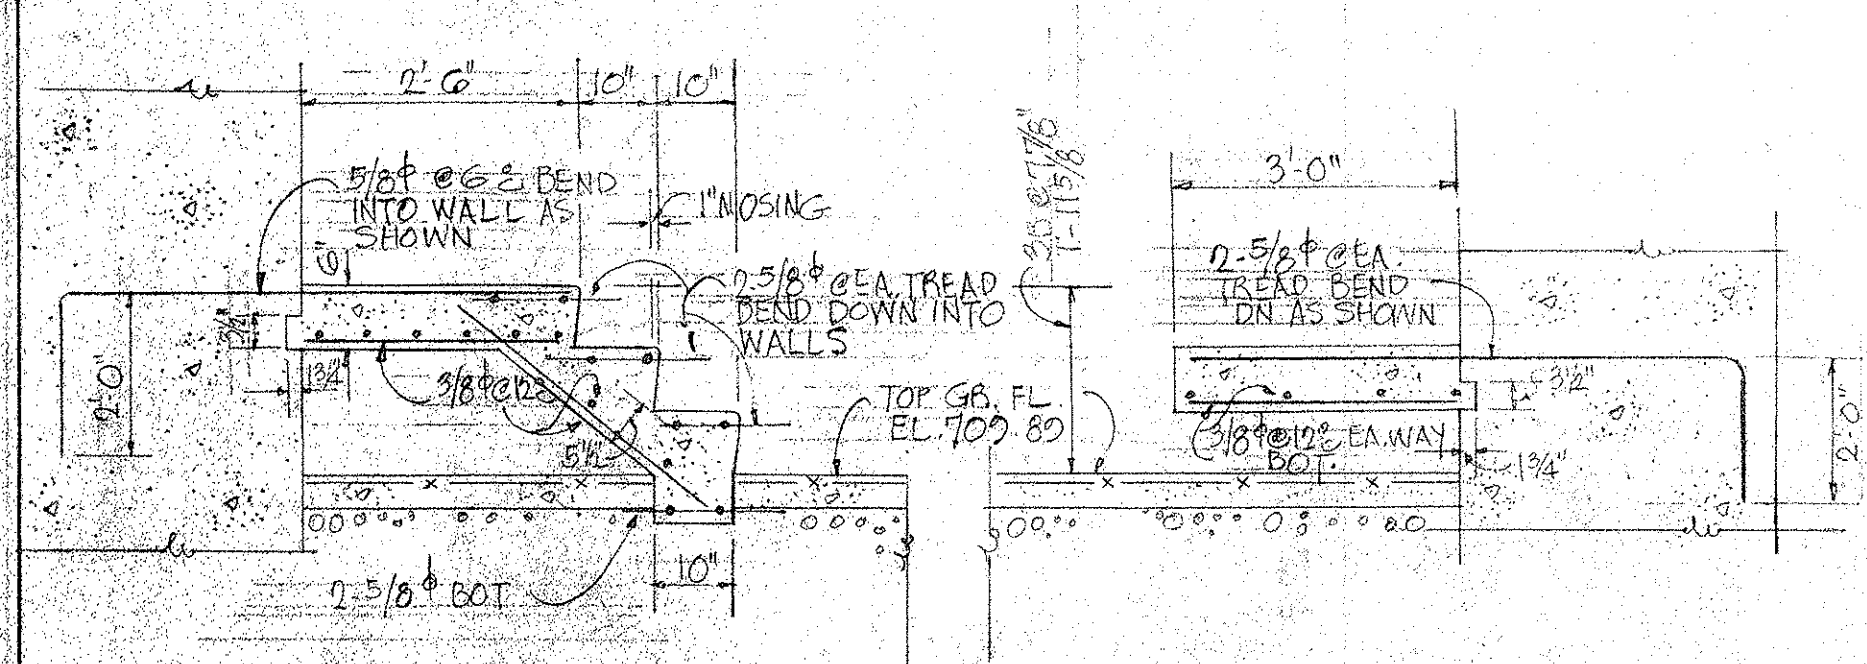


SECTION "44E-44E"
SCALE: 1/2" = 1'-0"

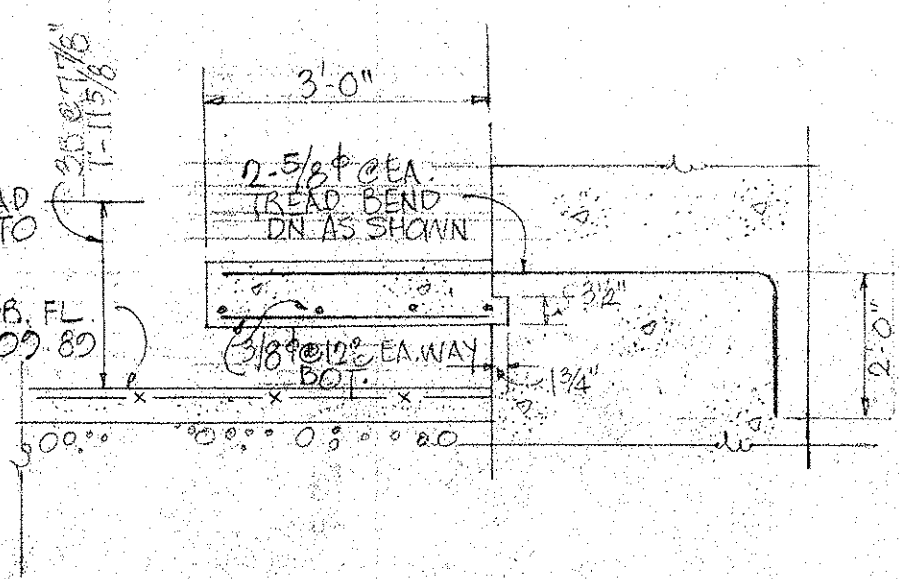


SECTION "44F-44F"
SCALE: 1/2" = 1'-0"

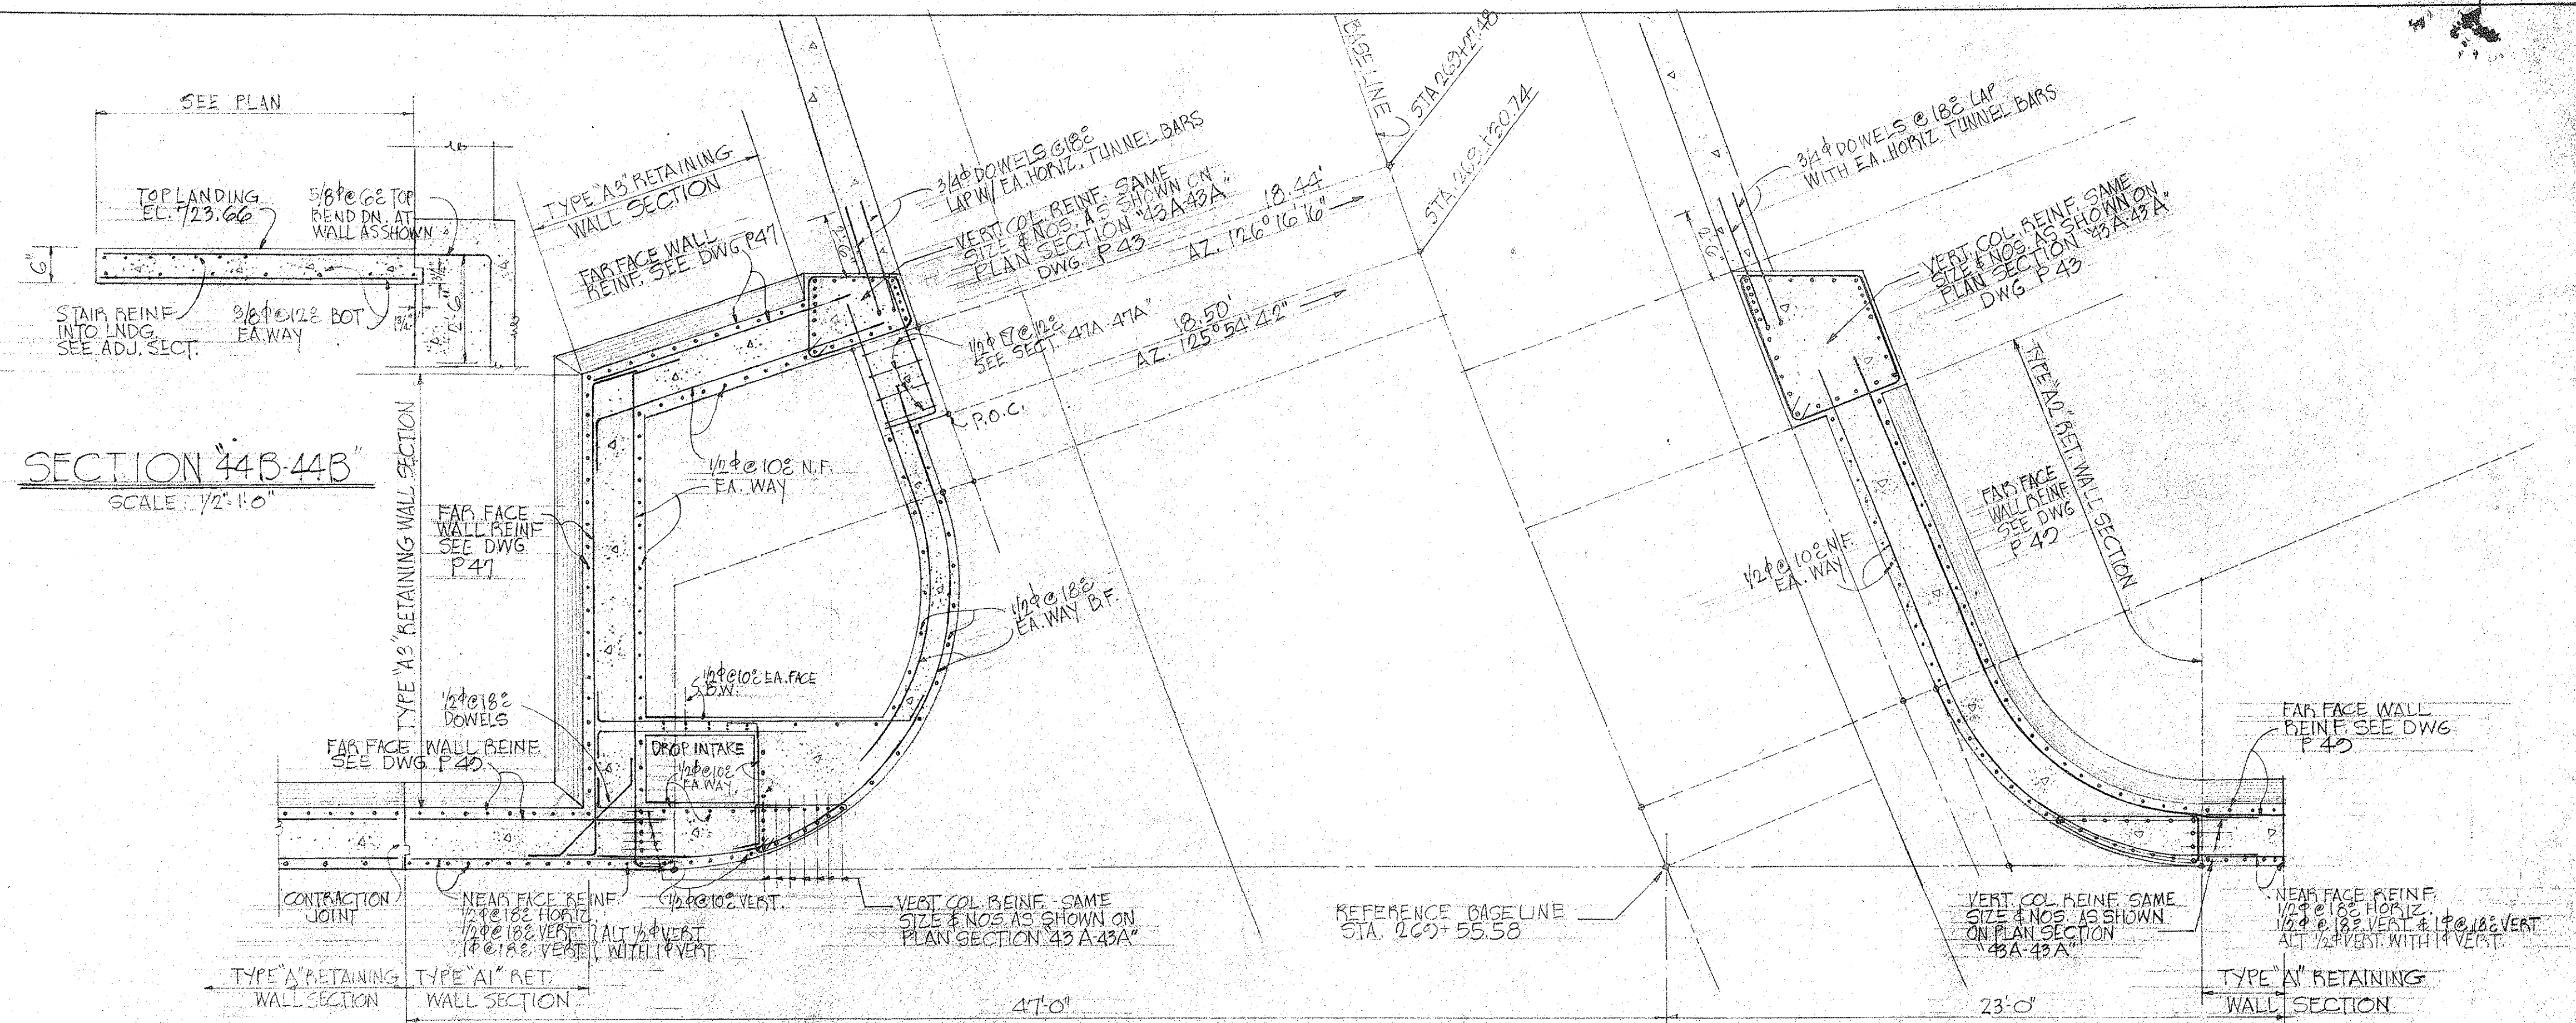

PLAN SECTION "44A-44A"
SCALE: 1/4" = 1'-0"

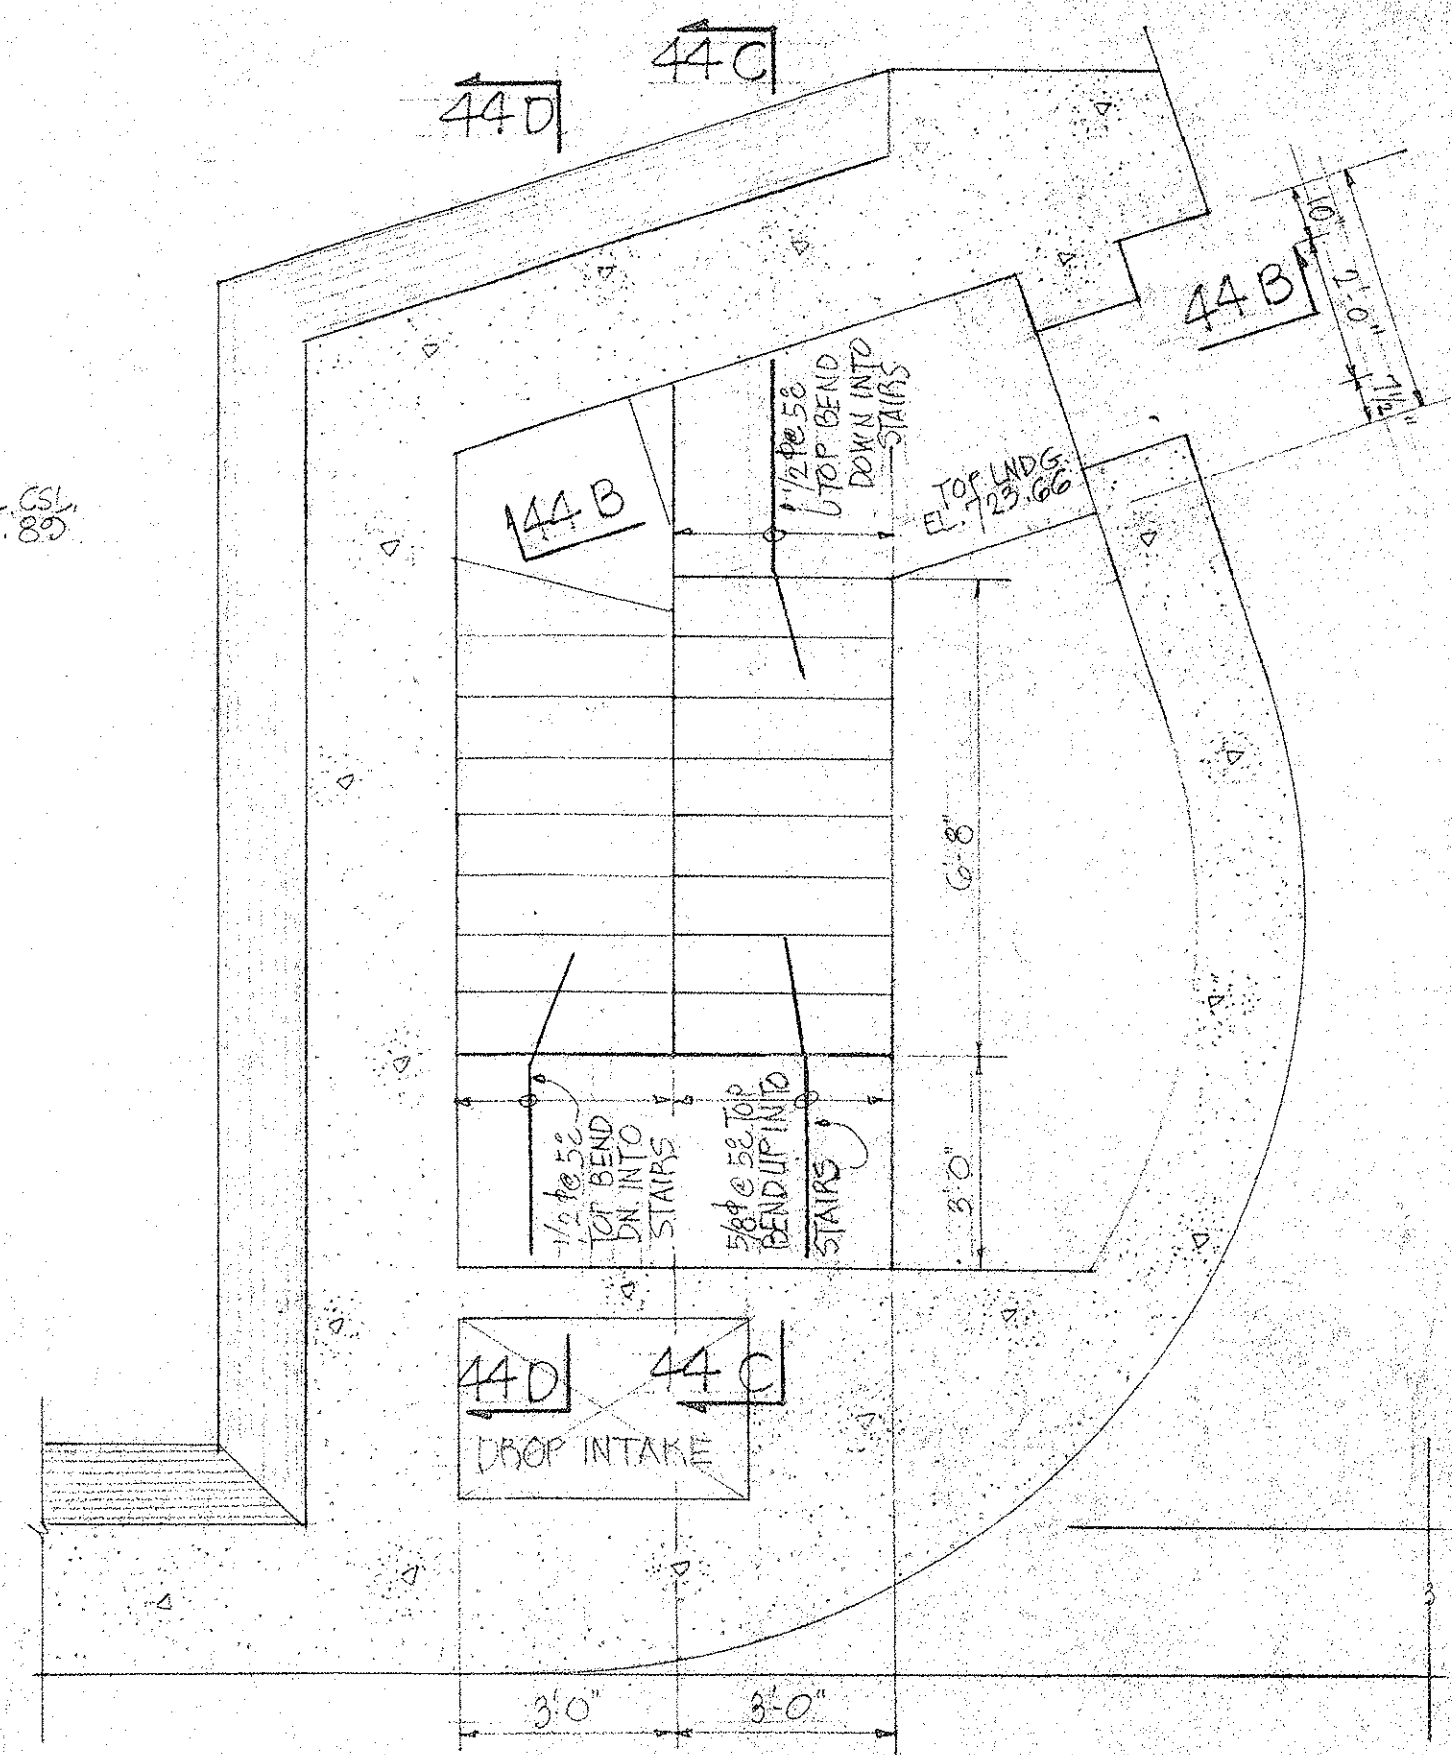

AT AIR SHAFT FLOOR LEVEL

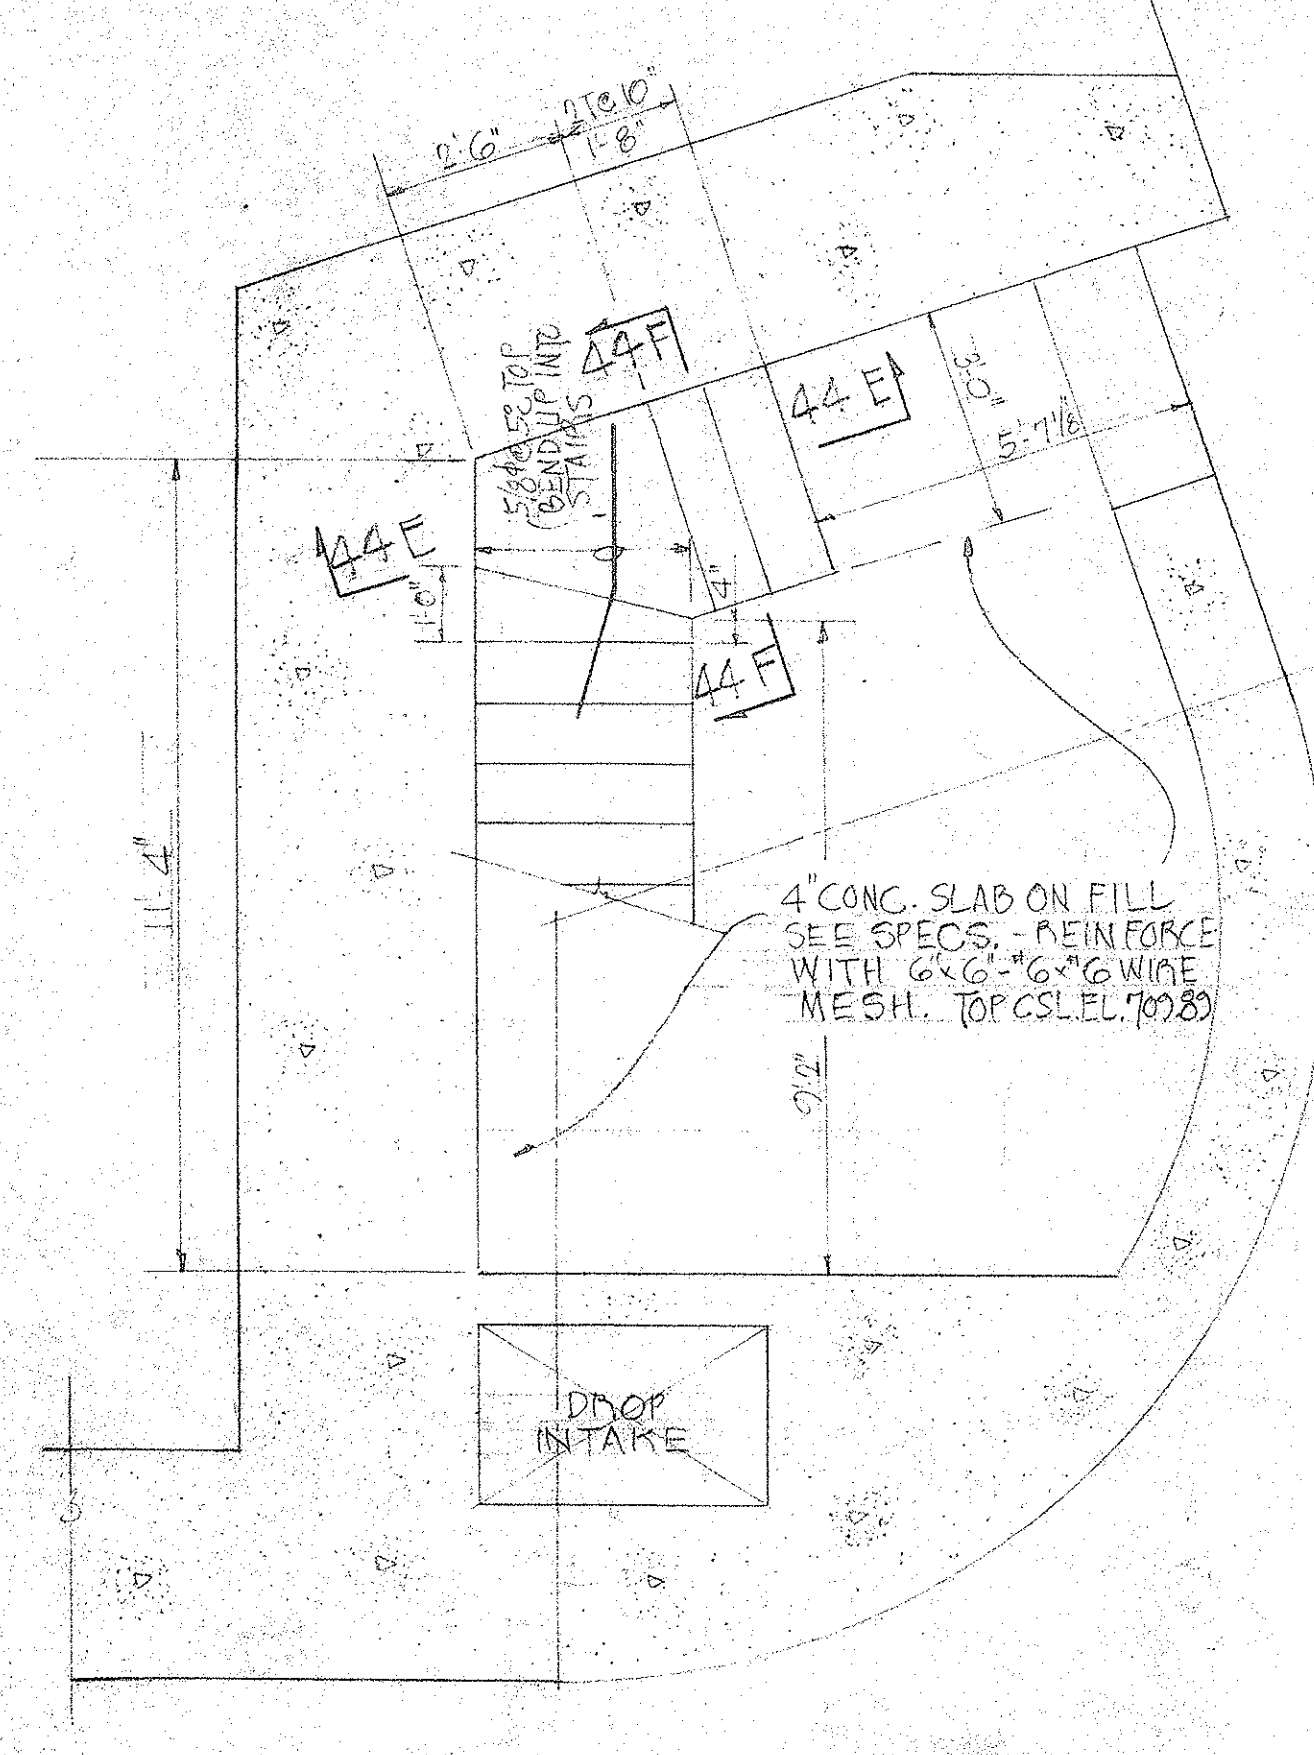

AT GROUND FLOOR LEVEL

STAIRWAY PLANS
SCALE: 3/8" = 1'-0"

NOTES

- REFERENCE:
FOR LOCATION OF CORRESPONDING SECTION "44A-44A" SEE DWG # P-48.
- GENERAL:
FOR PORTAL WALL DATA SEE DWG # P-42.

LAW & WILSON
ARCHITECTS & ENGINEERS
DEPARTMENT OF PUBLIC WORKS
CITY AND COUNTY OF HONOLULU
BUREAU OF PLANS
KALIHI TUNNEL
KANE OHE PORTAL-STRUCTURAL
TUNNEL ENTRANCE
FOUNDATION PLAN & STAIR DETAILS
ENGINEER: L. B. W. / D. L. DATE: JULY 18, 1953
DRAFTSMAN: J. Y. L. CHECKED BY: D. L. [Signature]
SCALE: AS NOTED TRACER: [Signature]
APPROVED: [Signature] CHIEF ENGINEER
APPROVED: [Signature] BUREAU ENGINEER

APPROVED:
[Signature]
ENGINEER, KALIHI TUNNEL

SECTION C JOB NO. 26-53 DWG. P-44