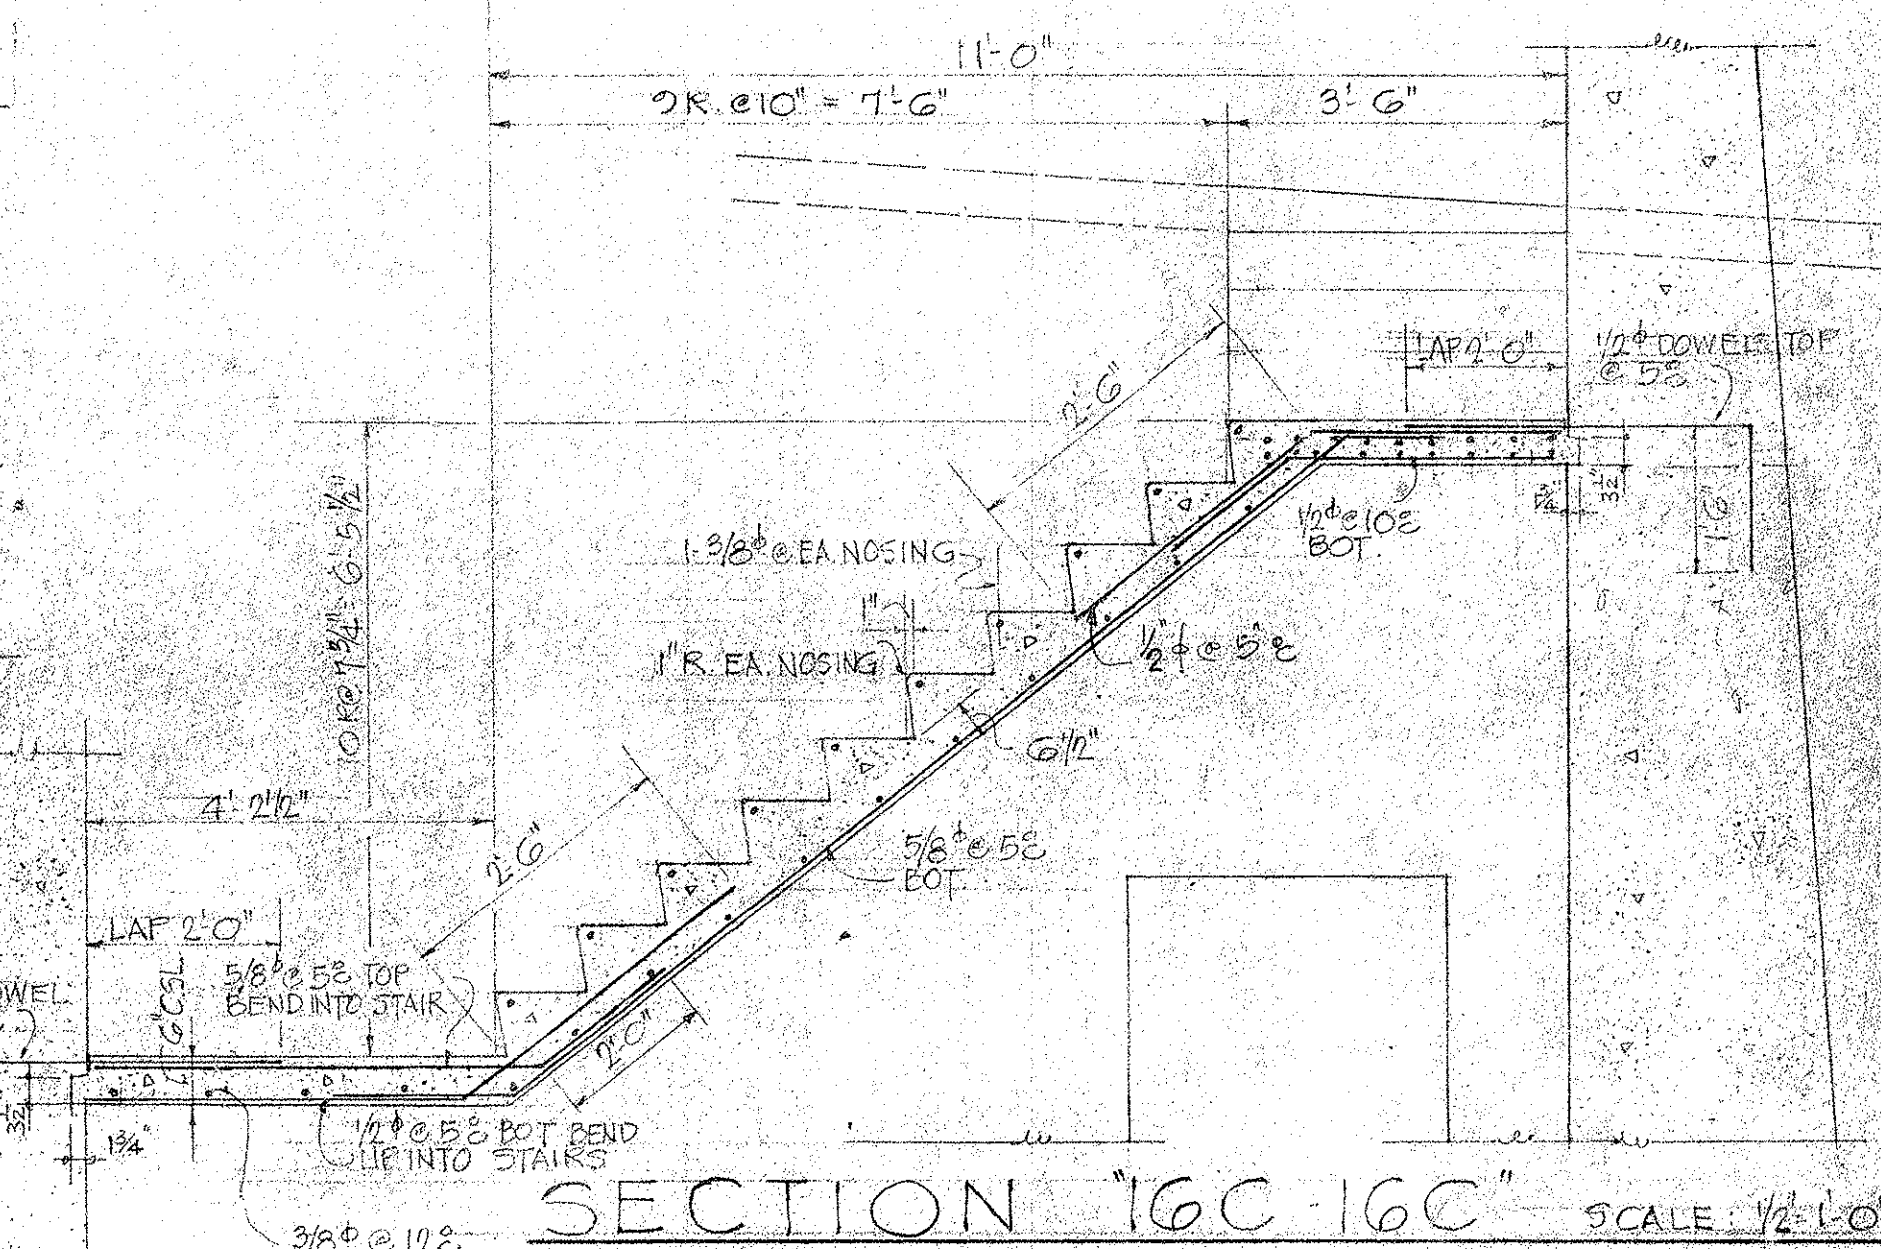
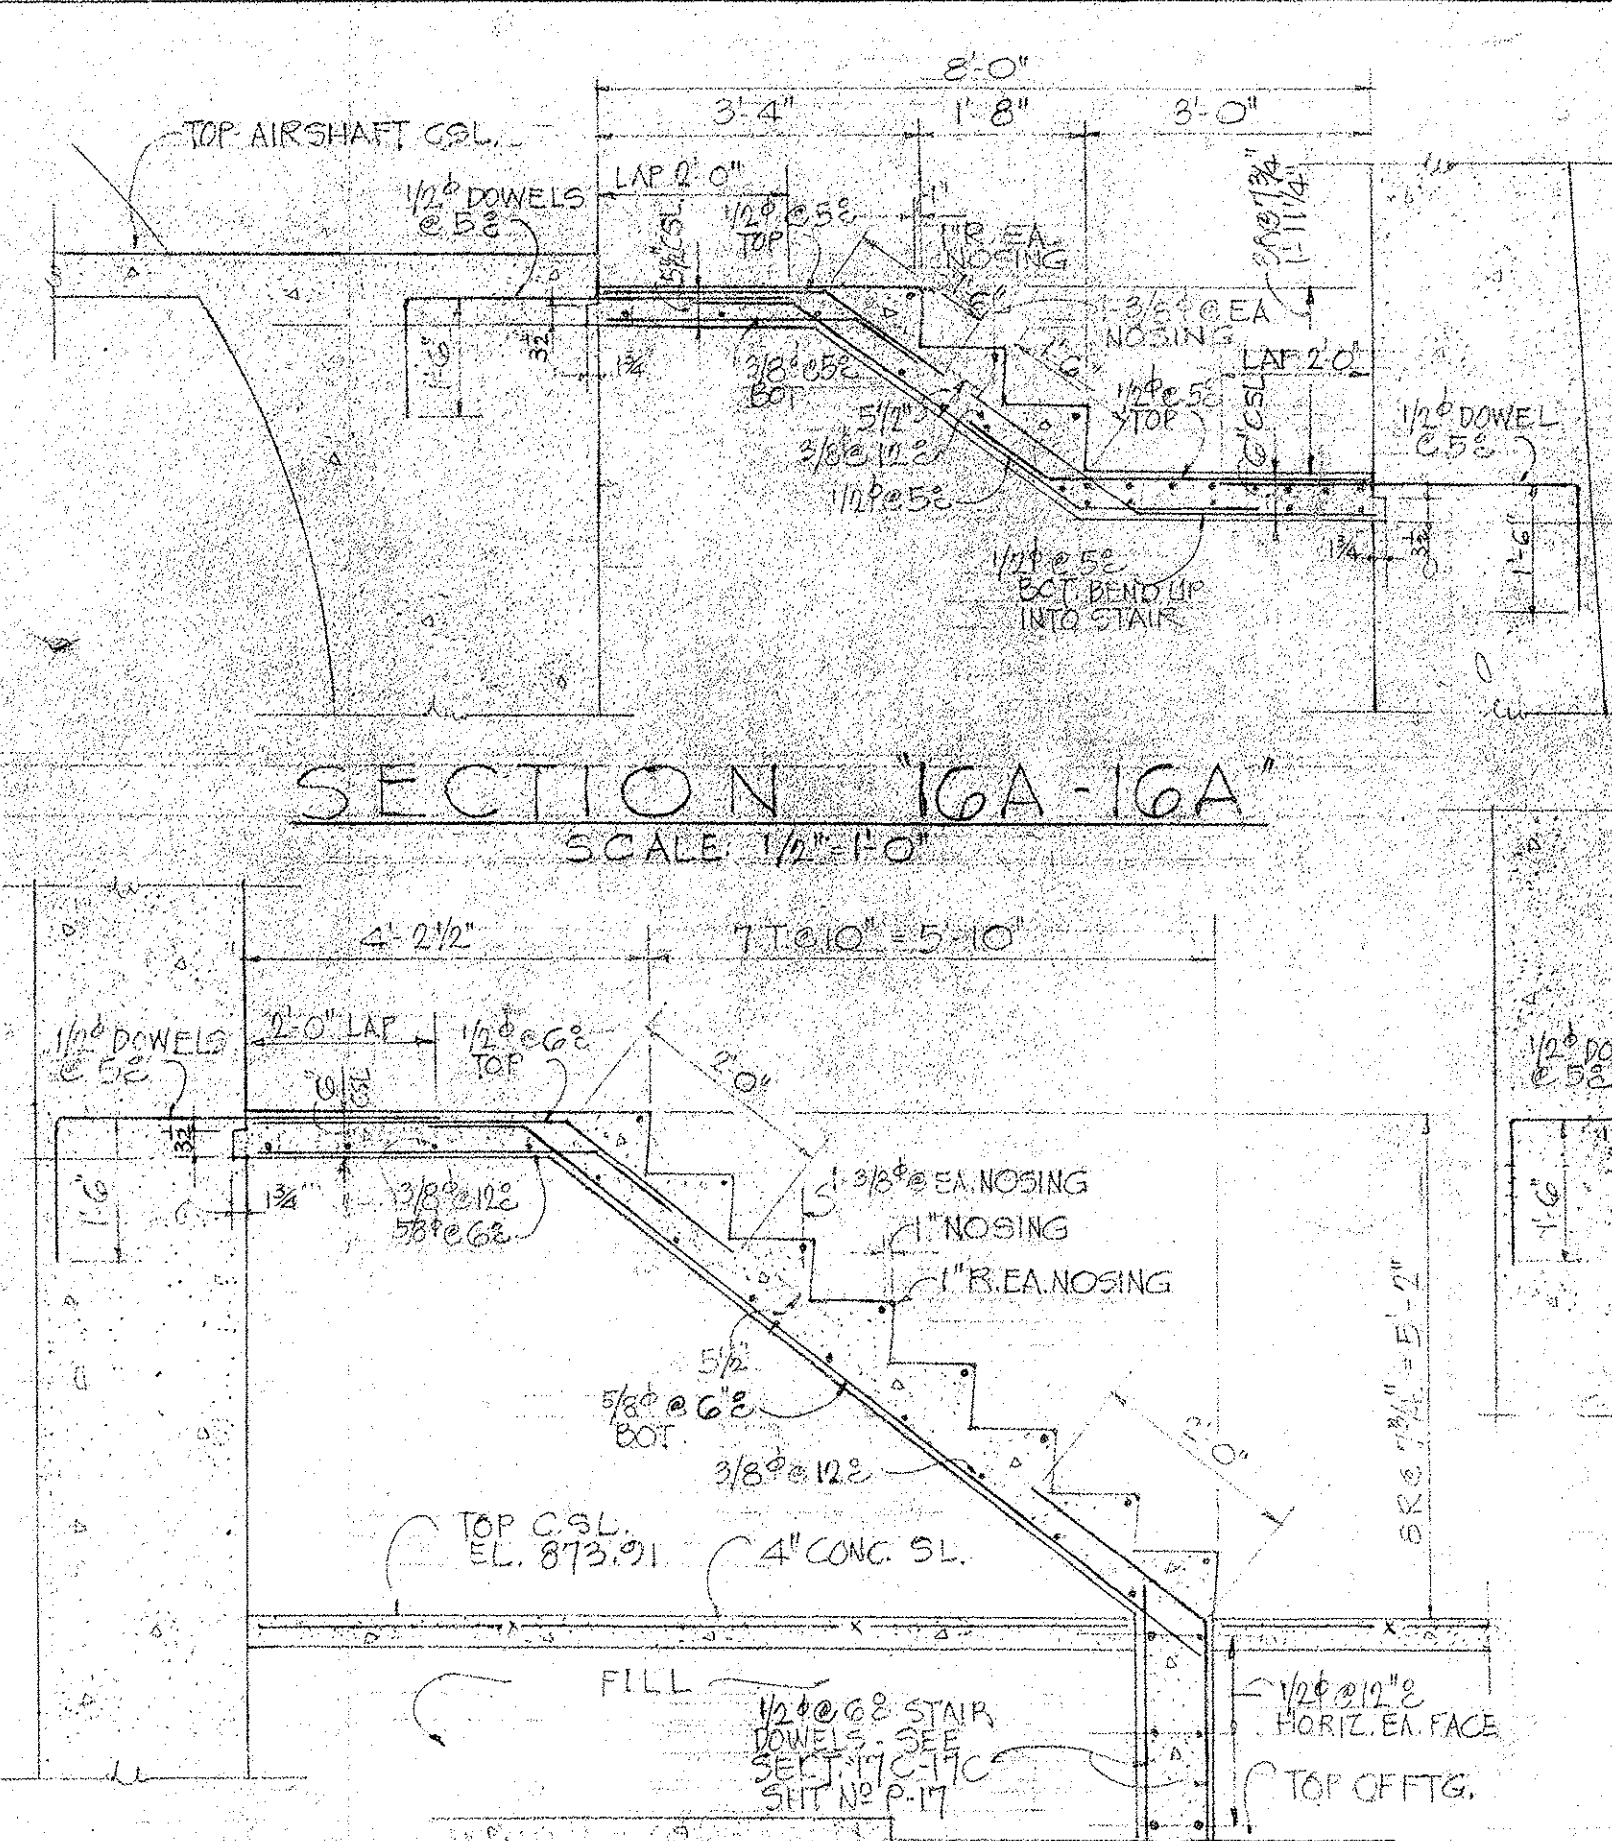
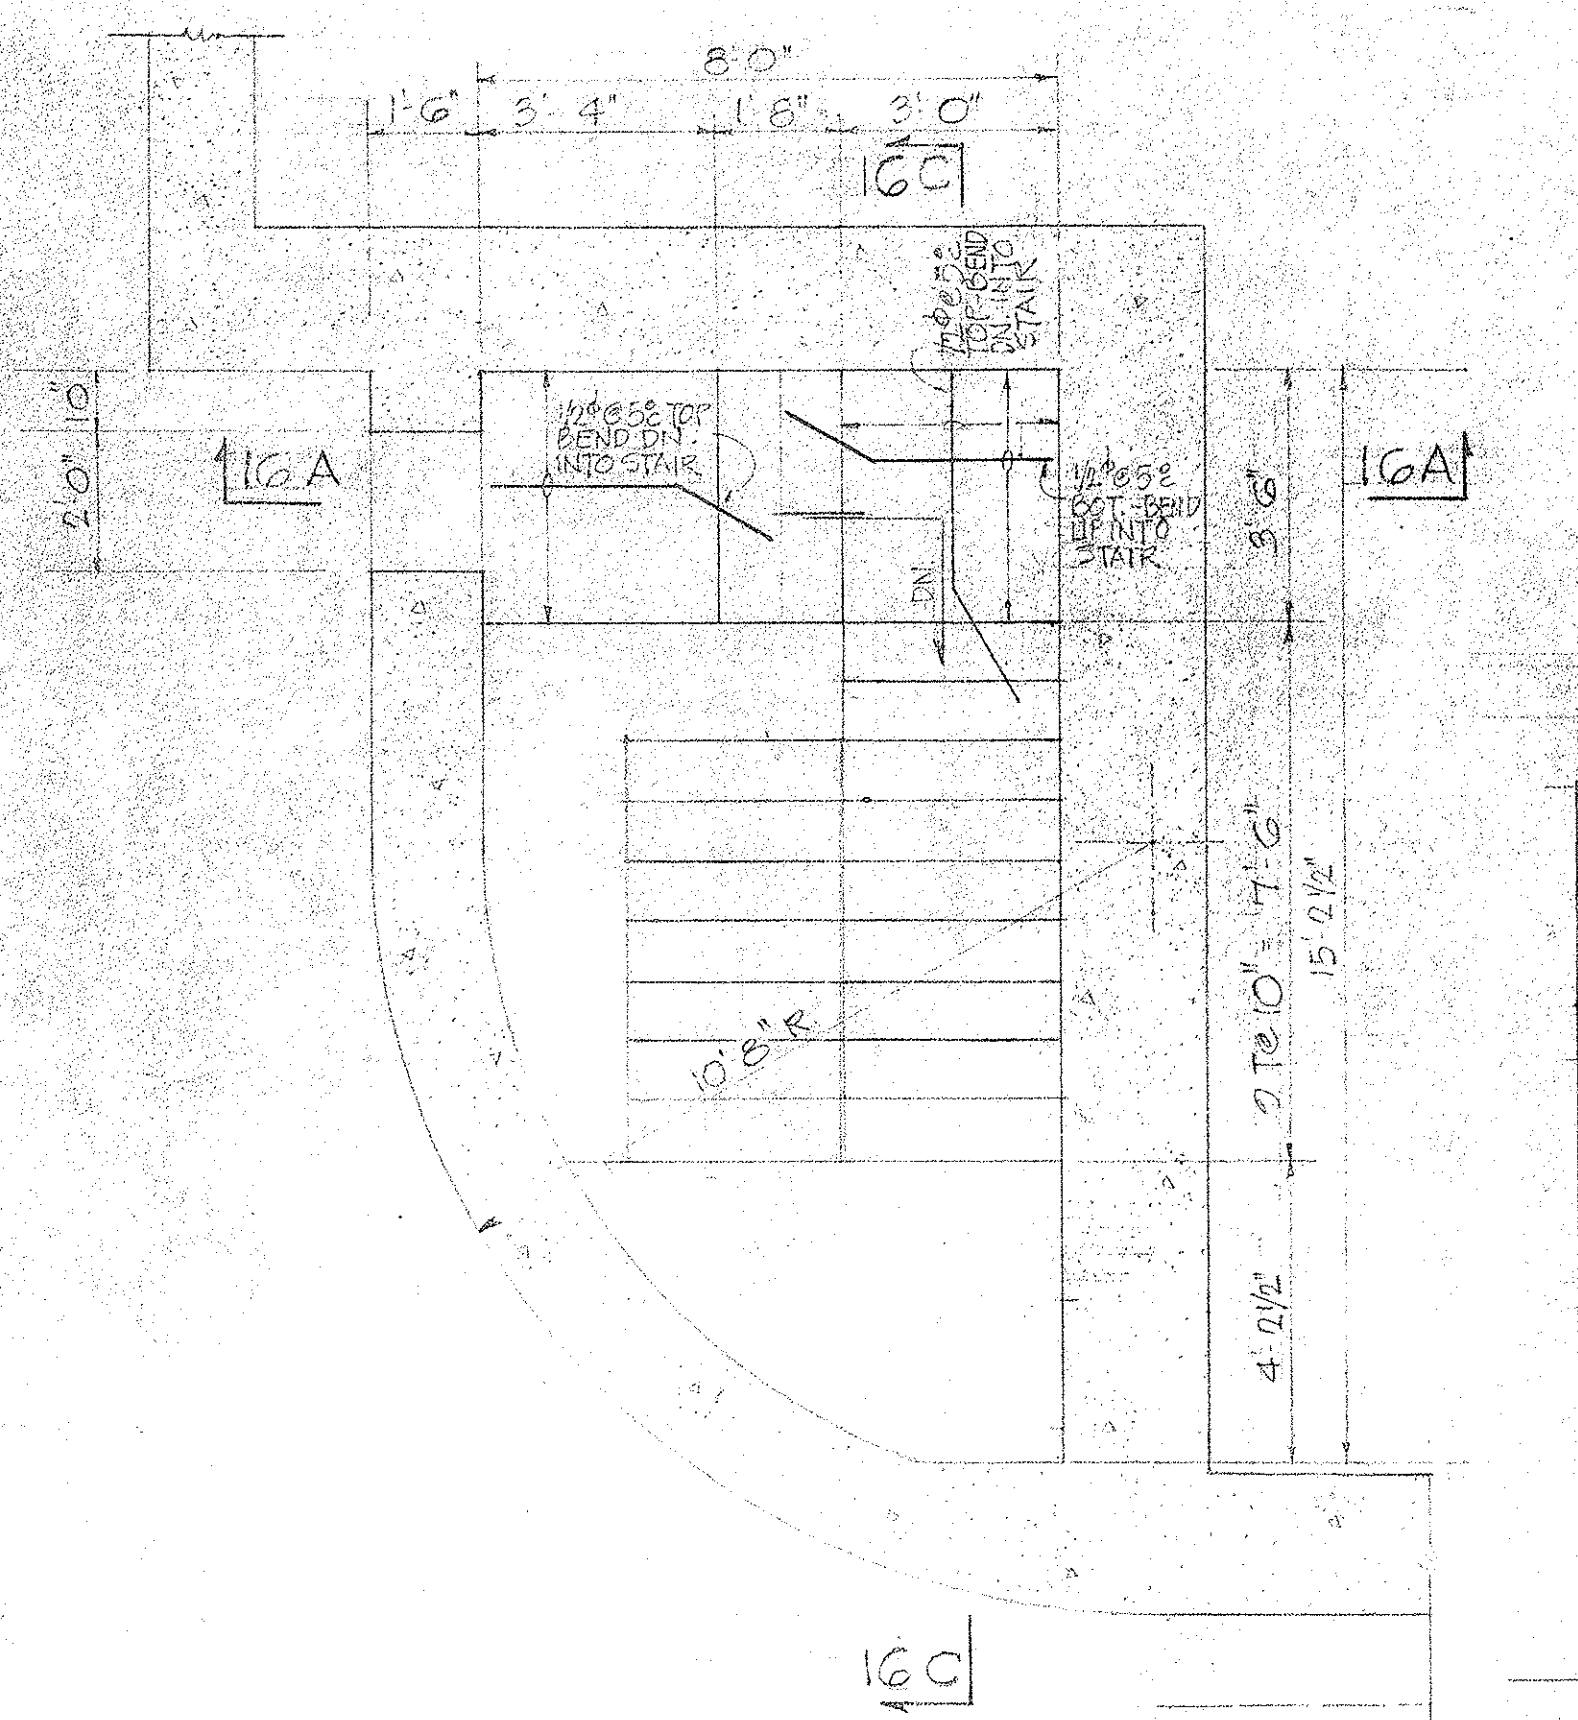
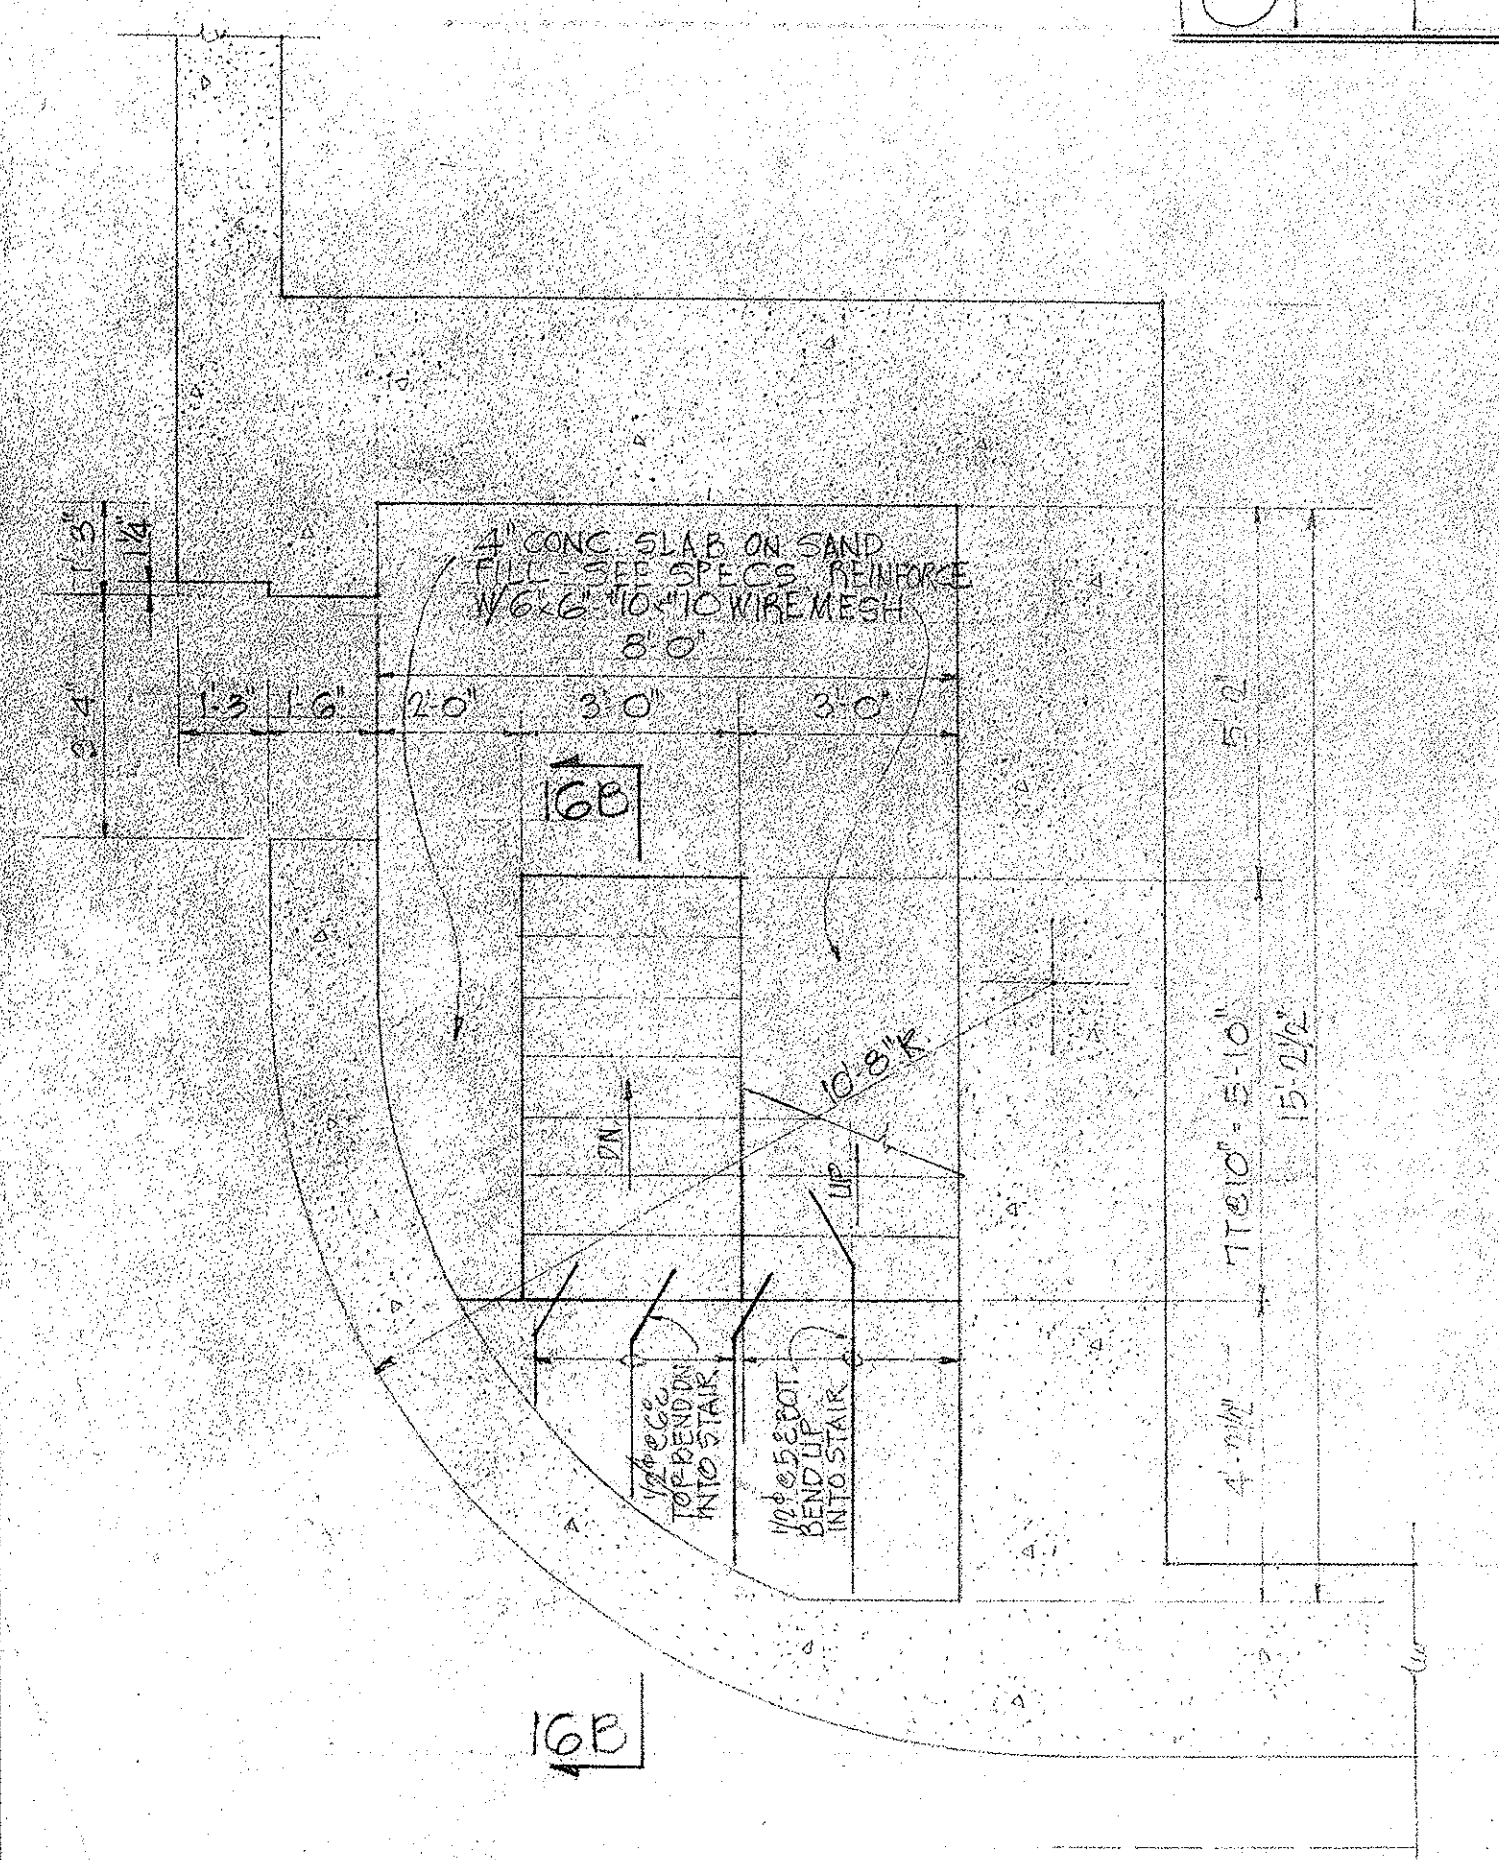
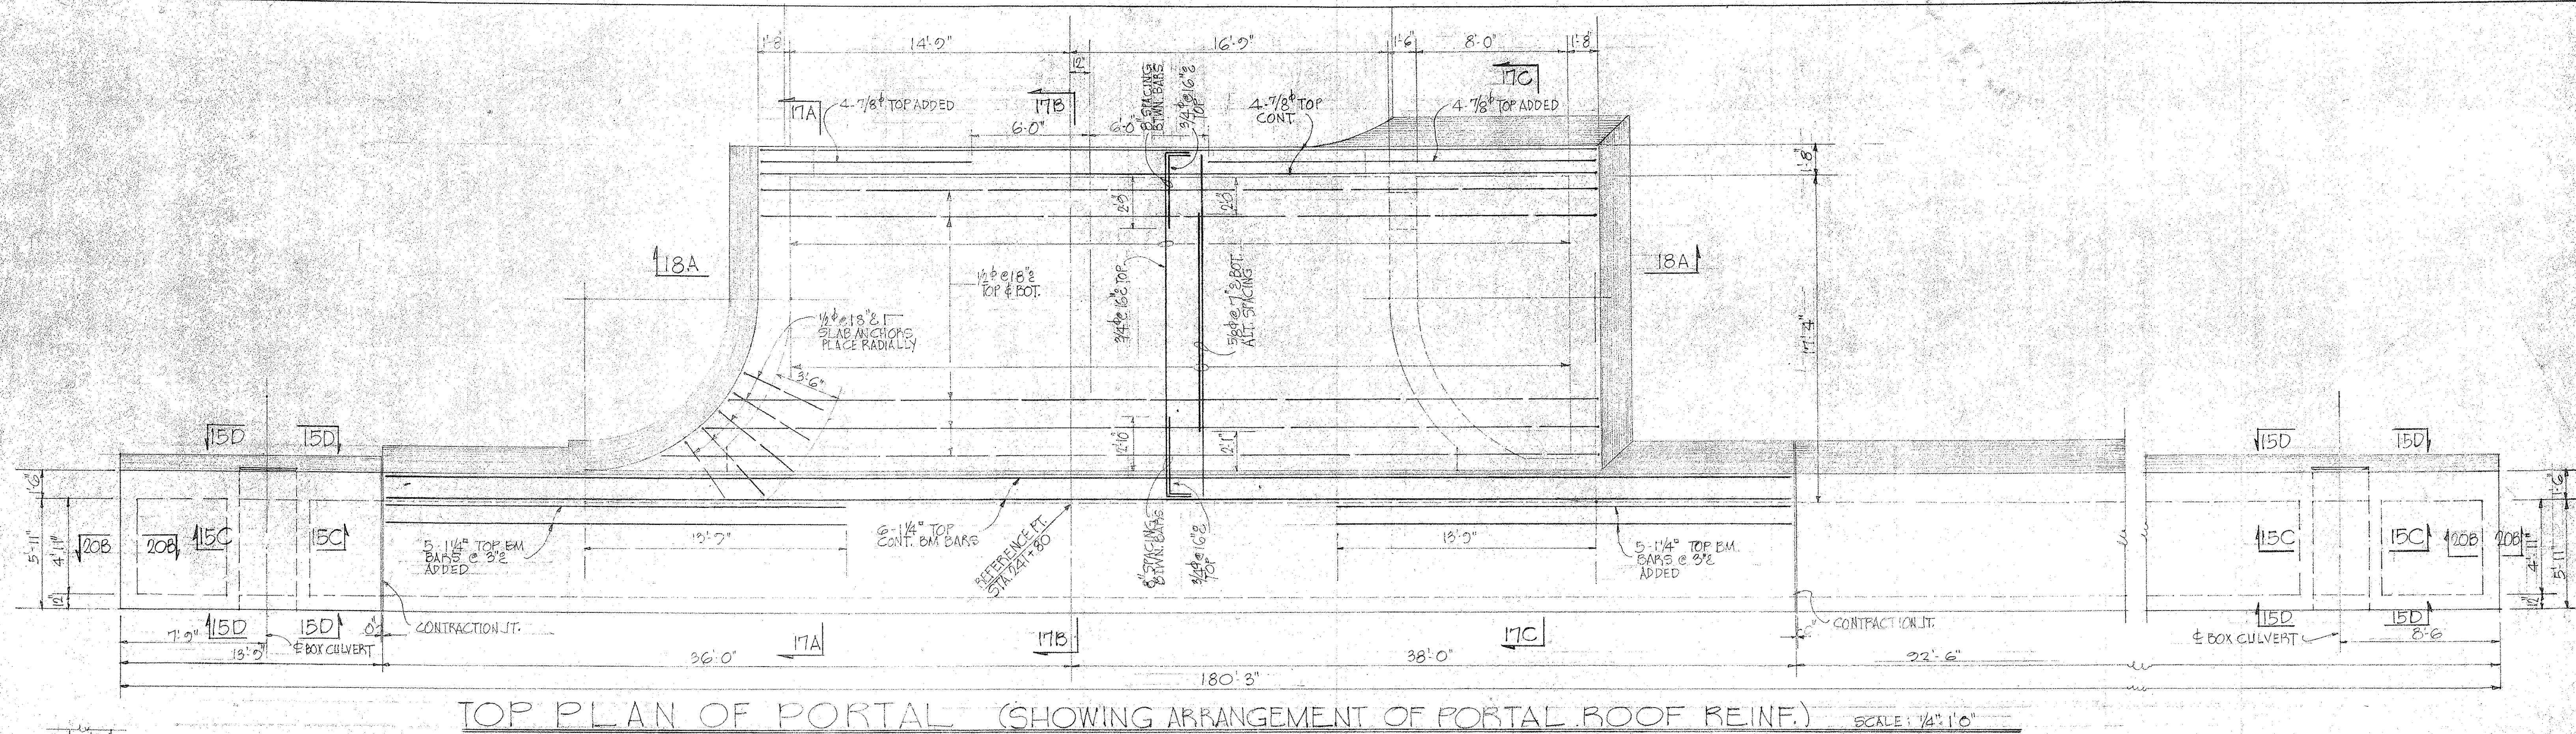


PLAN AT GROUND FLOOR LEVEL

PLAN AT AIRSHAFT FLOOR LEVEL

STAIRWAY PLANS

SCALE: 3/8" = 1'-0"

SECTION "16B-16B" SCALE: 1/2"=1'-0"

SCALE: $\frac{1}{2}'' = 1'-0''$

APPROVED:
[Signature]
ENGINEER, KALIHI TUNNEL

LAW & WILSON ARCHITECTS & ENGINEERS	
DEPARTMENT OF PUBLIC WORKS CITY AND COUNTY OF HONOLULU	
BUREAU OF PLANS	
KALIHI TUNNEL	
KALIHI PORTAL - STRUCTURAL TUNNEL ENTRANCE	
ROOF PLAN & STAIRS	
ENGINEER: <u>D. L. O.</u>	DATE: <u>JULY 12, 1954</u>
DRAFTSMAN: <u>D. L. O.</u>	CHECKED BY: <u><i>Rad J. ...</i></u>
SCALE: <u>AS NOTED</u>	DRAWN: <u>J. V. L.</u>
APPROVED: <u><i>E. C. Dunatto</i></u>	APPROVED: <u><i>Rad J. ...</i></u>
CHIEF ENGINEER	BUREAU ENGINEER
W. S. CR. SEC.	PROFILE F. B.
W. N. PR. C. E. W. BY	S. S. S. RAY

SECTION C JOB NO. 26-53 DWG. P-16

Sheet No. 138 of 252 Sheets

FILE	POCKET	FOLDER	NO.
7	6	1	16