
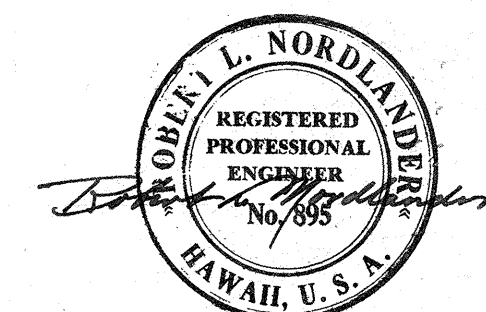


FED. ROAD DIST. NO.	STATE	FED. AID PROJ. NO.	FISCAL YEAR	SHEET NO.	TOTAL SHEETS
HAWAII	HAW.	U-072-1(7)	1958	20	80
		US0630(2)	1958	25	108

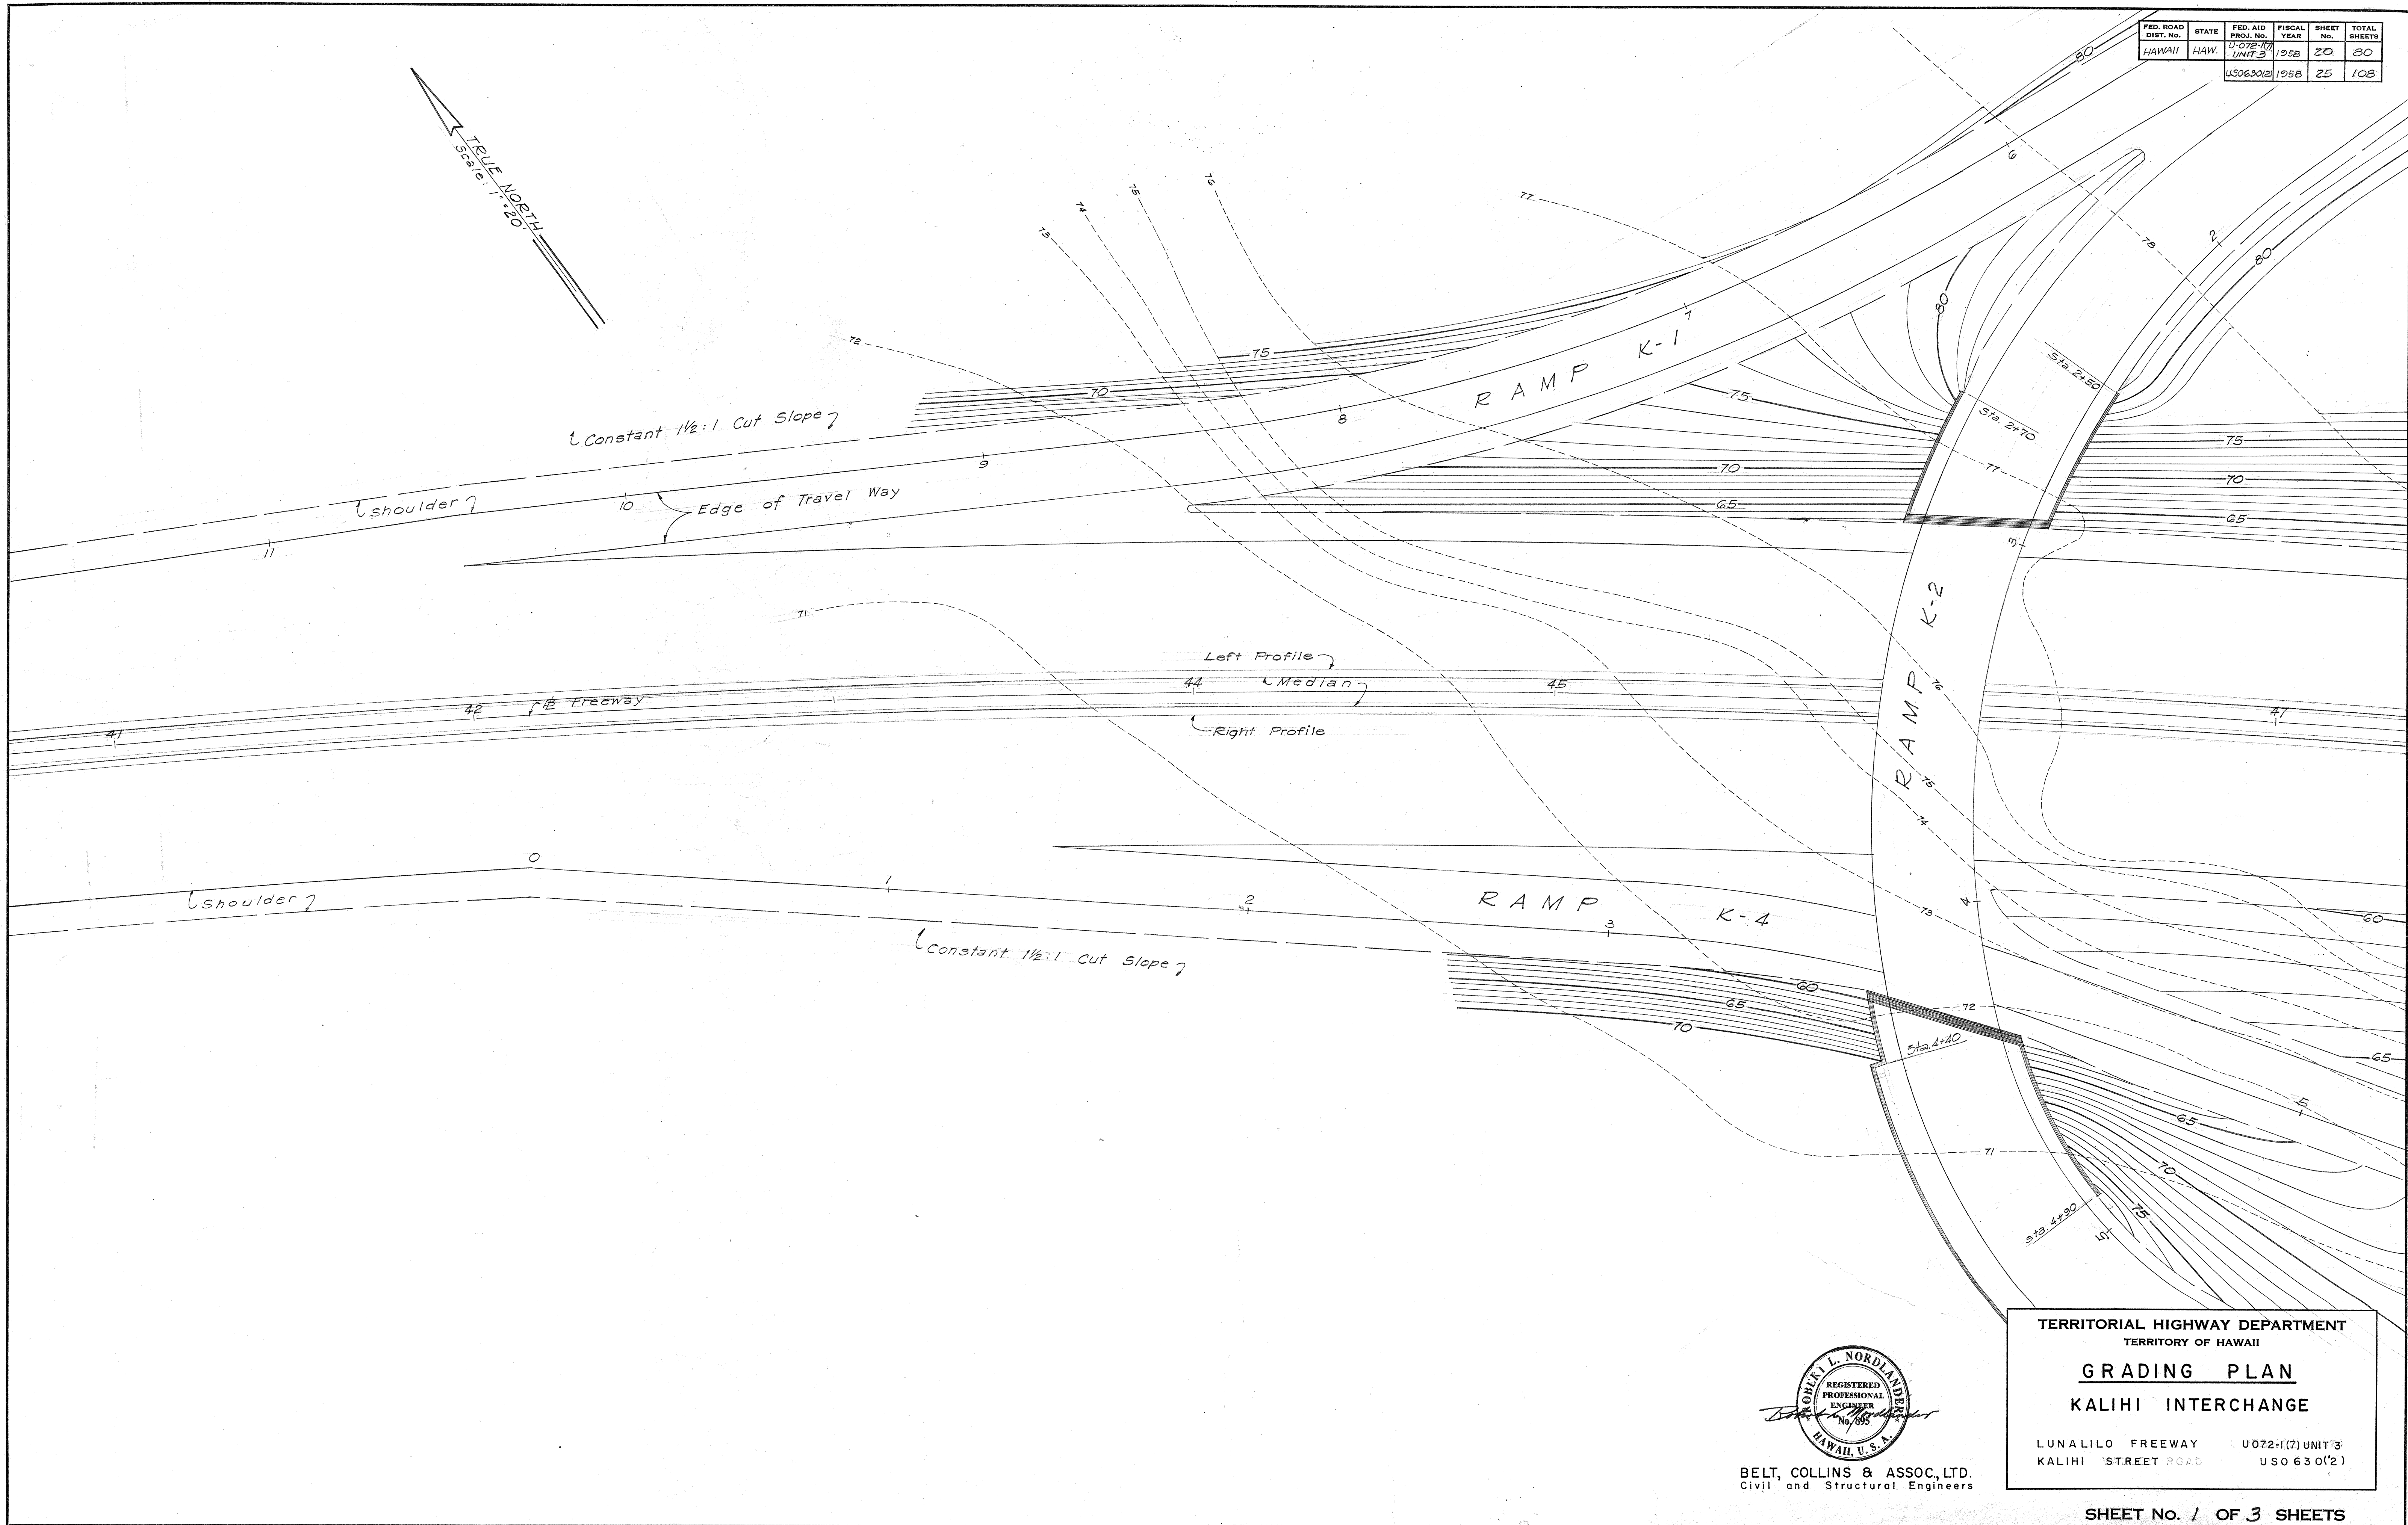

BELT, COLLINS & ASSOC., LTD.
Civil and Structural Engineers

TERRITORIAL HIGHWAY DEPARTMENT
TERRITORY OF HAWAII
GRADING PLAN
KALIHI INTERCHANGE
LUNALILO FREEWAY U-072-1(7) UNIT 3
KALIHI STREET ROAD US0630(2)

SHEET No. 1 OF 3 SHEETS

5983.20 5984.25 29

SURVEY PLOTTED BY	DATE
DRAWN BY	10-56
NOTED BY	10-56
CHECKED BY	
ORIGINAL PLAN No.	

FREEMWAY

FED. ROAD DIST. NO.	STATE	FED. AID PROJ. NO.	FISCAL YEAR	SHEET No.	TOTAL SHEETS
HAWAII	HAW.	U-072-1(7) UNIT 3	1958	21	80
		US 0630(2)	1958	26	103

TRUE NORTH
Scale: 1" = 20'


FOR DETAIL
SEE SH. NO. 5984.21

TERRITORIAL HIGHWAY DEPARTMENT
TERRITORY OF HAWAII

GRADING PLAN

KALIHI INTERCHANGE

KALIHI STREET ROAD US0630 (2)
LUNALILO FREEWAY U-072-1(7) UNIT 3

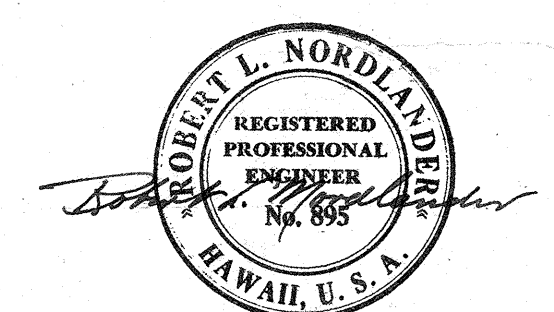


BELT, COLLINS & ASSOC., LTD.
Civil and Structural Engineers

SHEET No. 2 OF 3 SHEETS


5983.21 5984.26

SURVEY PLOTTED BY	DATE
DESIGNED BY	10-56
DRAWN BY	10-56
TRACED BY	
CHECKED BY	
NOTE BOOK	
QUANTITIES CHECKED BY	
CHECKED BY	
No.	

FED. ROAD DIST. No.	STATE	FED. AID PROJ. No.	FISCAL YEAR	SHEET No.	TOTAL SHEETS
HAWAII	HAW.	U-072-1(7) UNIT 3	1958	22	80
		US-0630(2)	1958	27	103

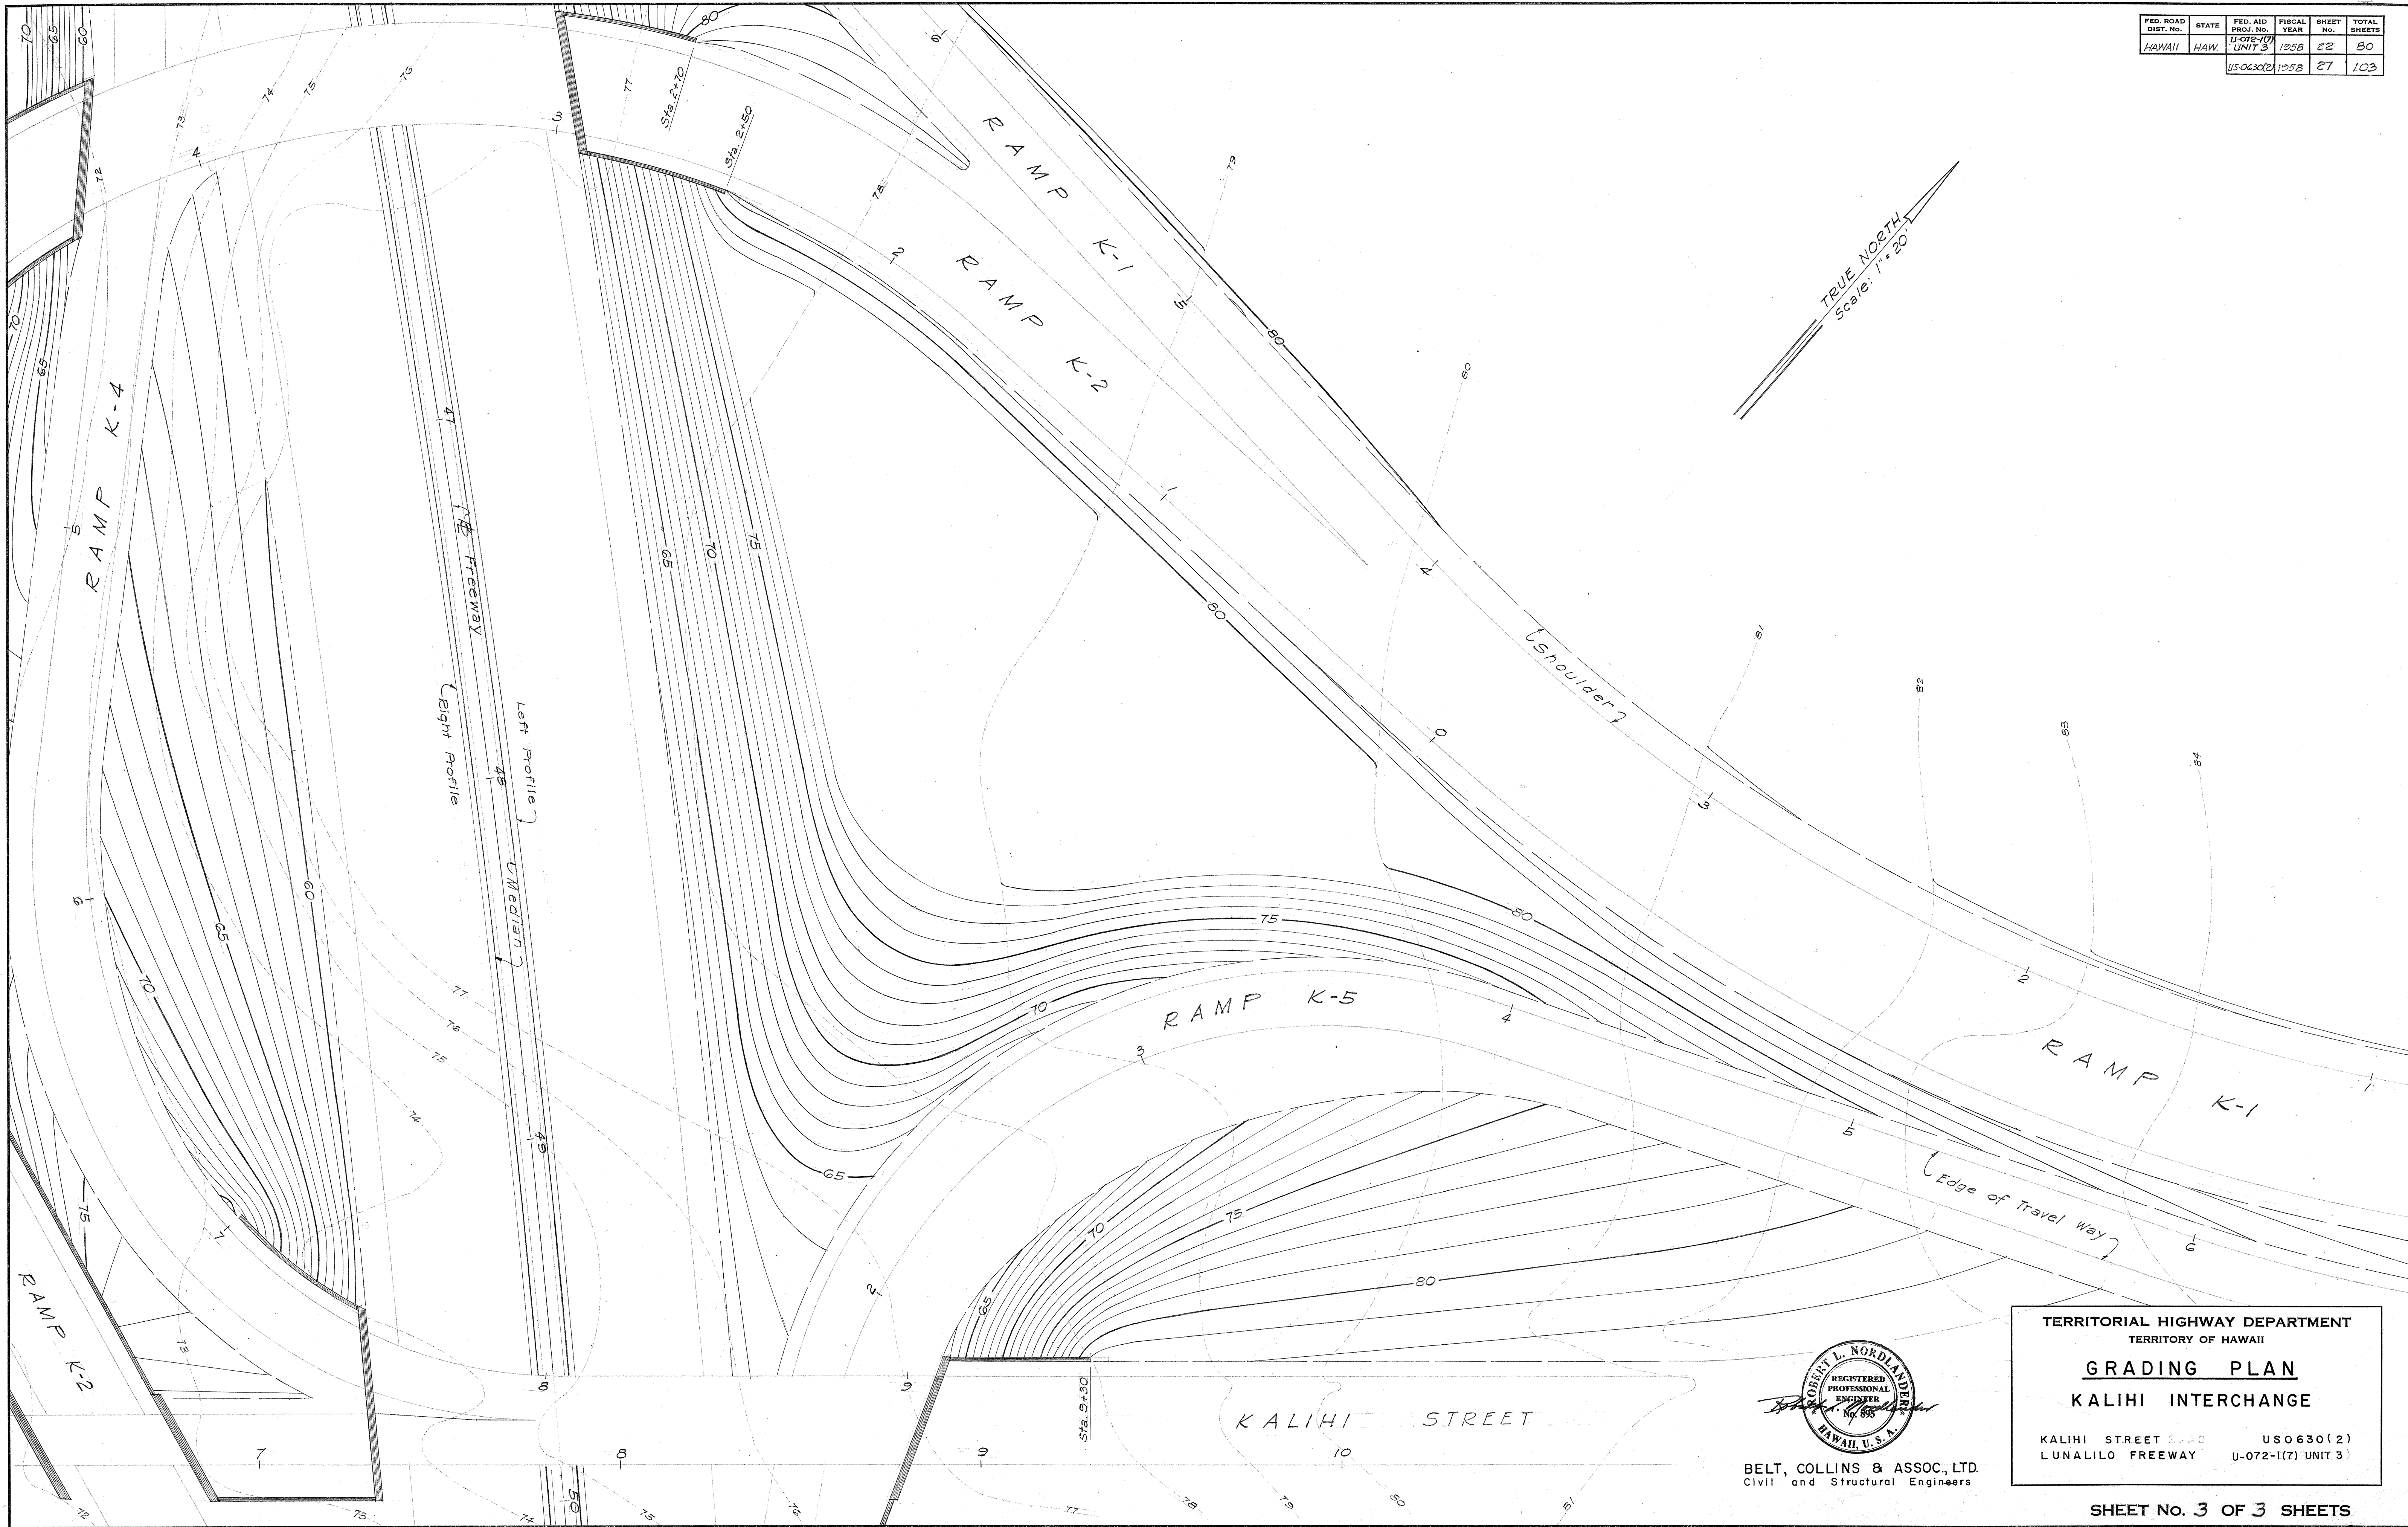

SURVEY PLOTTED BY	DATE
DRAWN BY	10-58
TRACED BY	10-58
QUANTITIES CHECKED BY	
CHECKED BY	
NOTE BOOK No.	

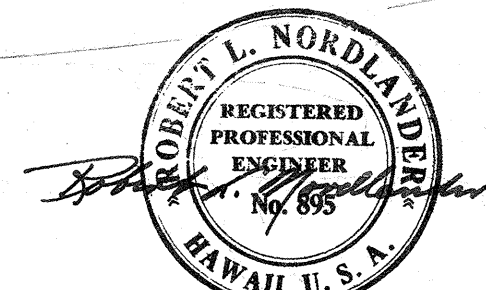

BELT, COLLINS & ASSOC., LTD.
Civil and Structural Engineers

TERRITORIAL HIGHWAY DEPARTMENT
TERRITORY OF HAWAII

GRADING PLAN

KALIHI INTERCHANGE

KALIHI STREET ROAD US0630(2)
LUNALILO FREEWAY U-072-1(7) UNIT 3

SHEET No. 3 OF 3 SHEETS

59 S 3.22 59 S 4.27 31