



FED. ROAD DIST. No.	STATE	FED. AID PROJ. No.	FISCAL YEAR	SHEET No.	TOTAL SHEETS
HAWAII	HAW	5-0630(3)	1958	34	93

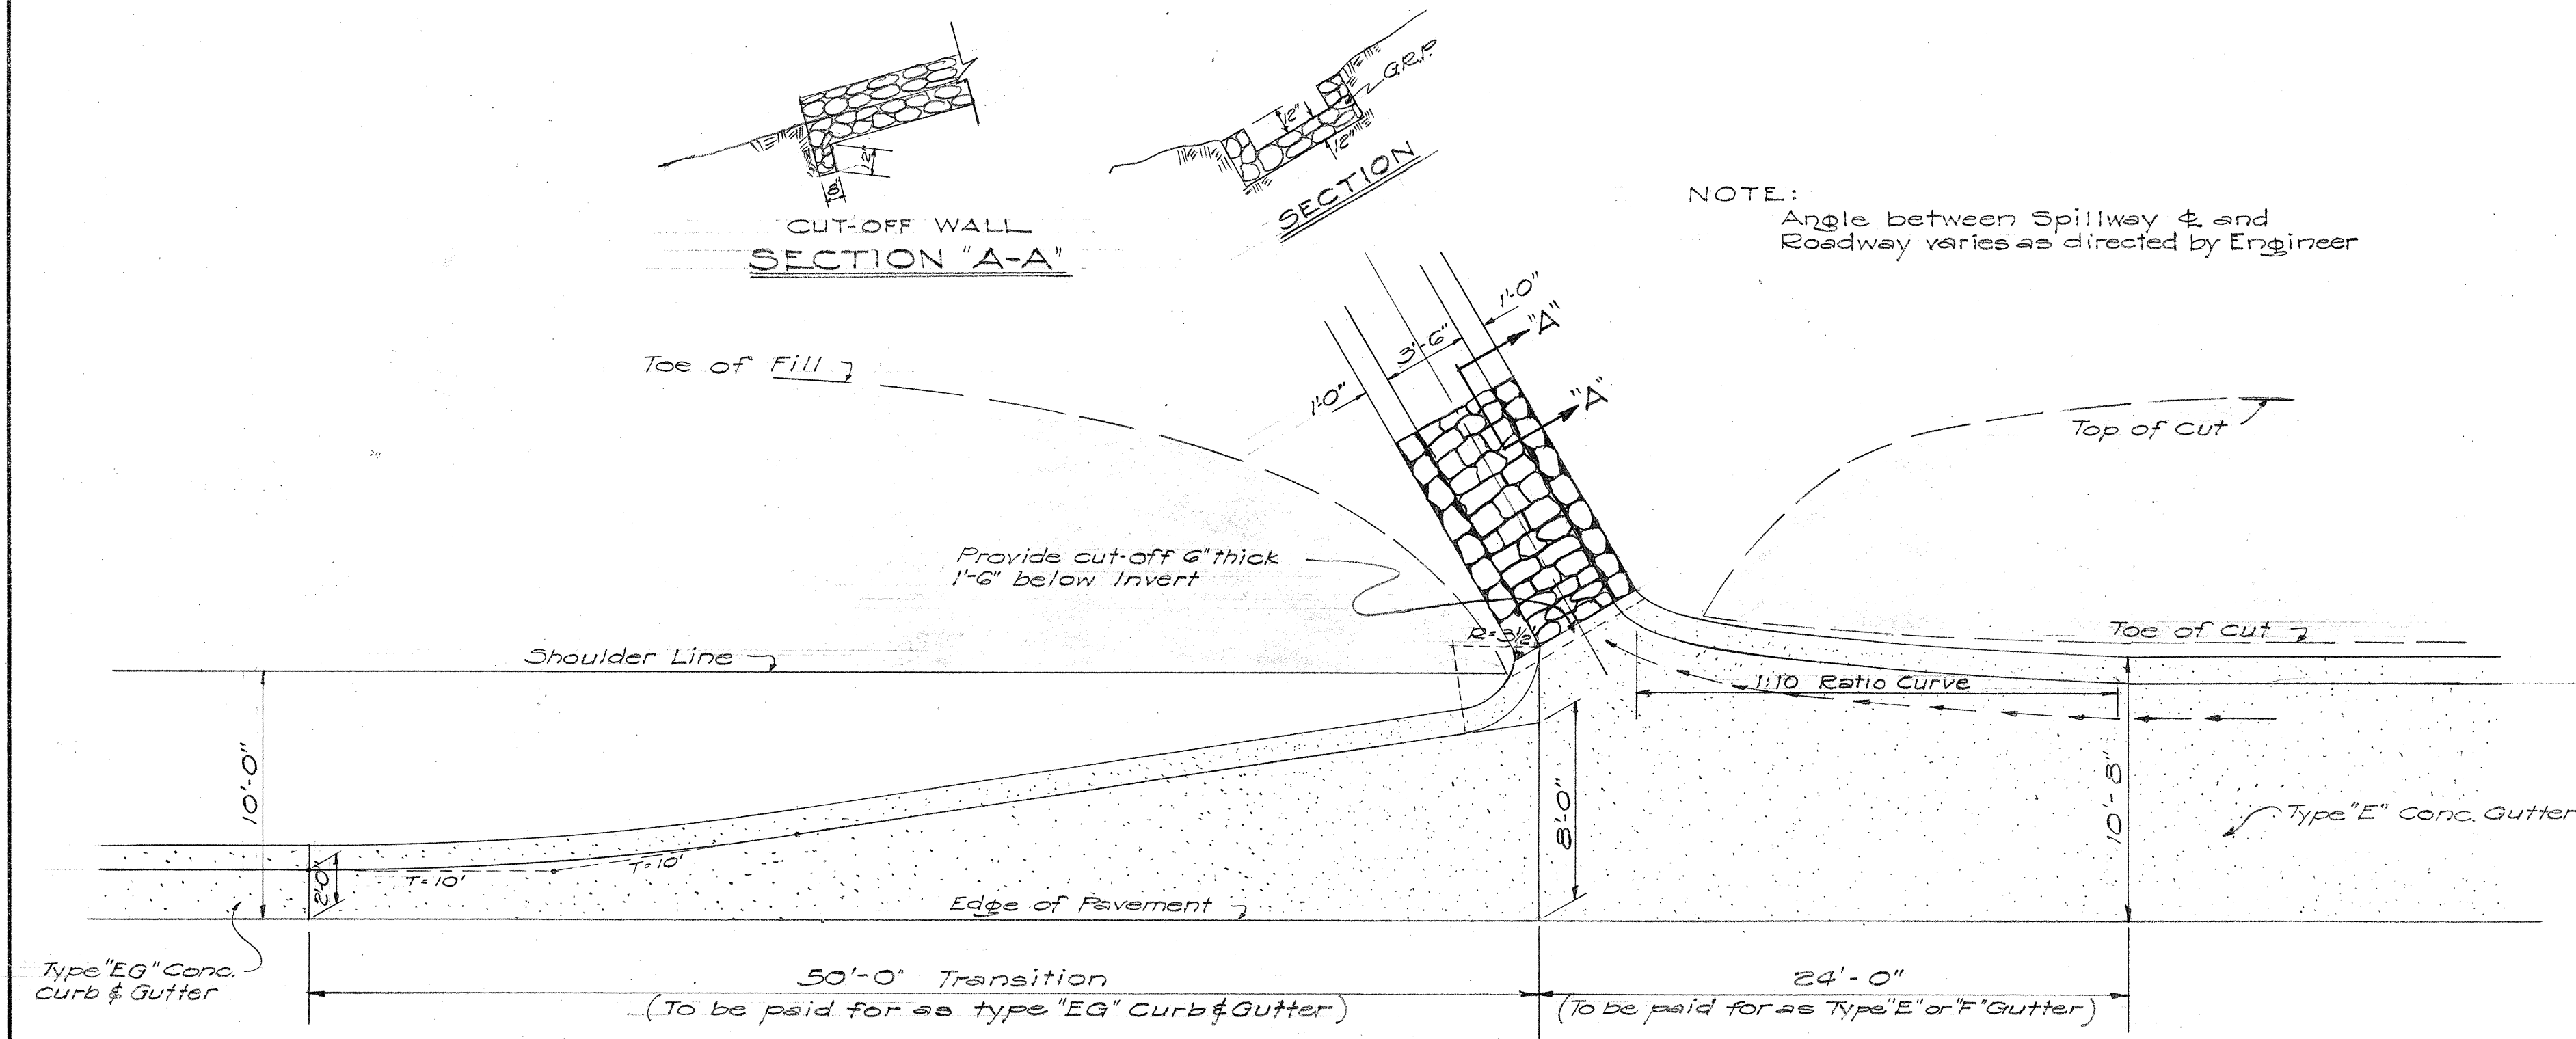


PLAN OF TYPICAL SPILLWAY INLET

SCALE: $3/16" = 1'-0"$

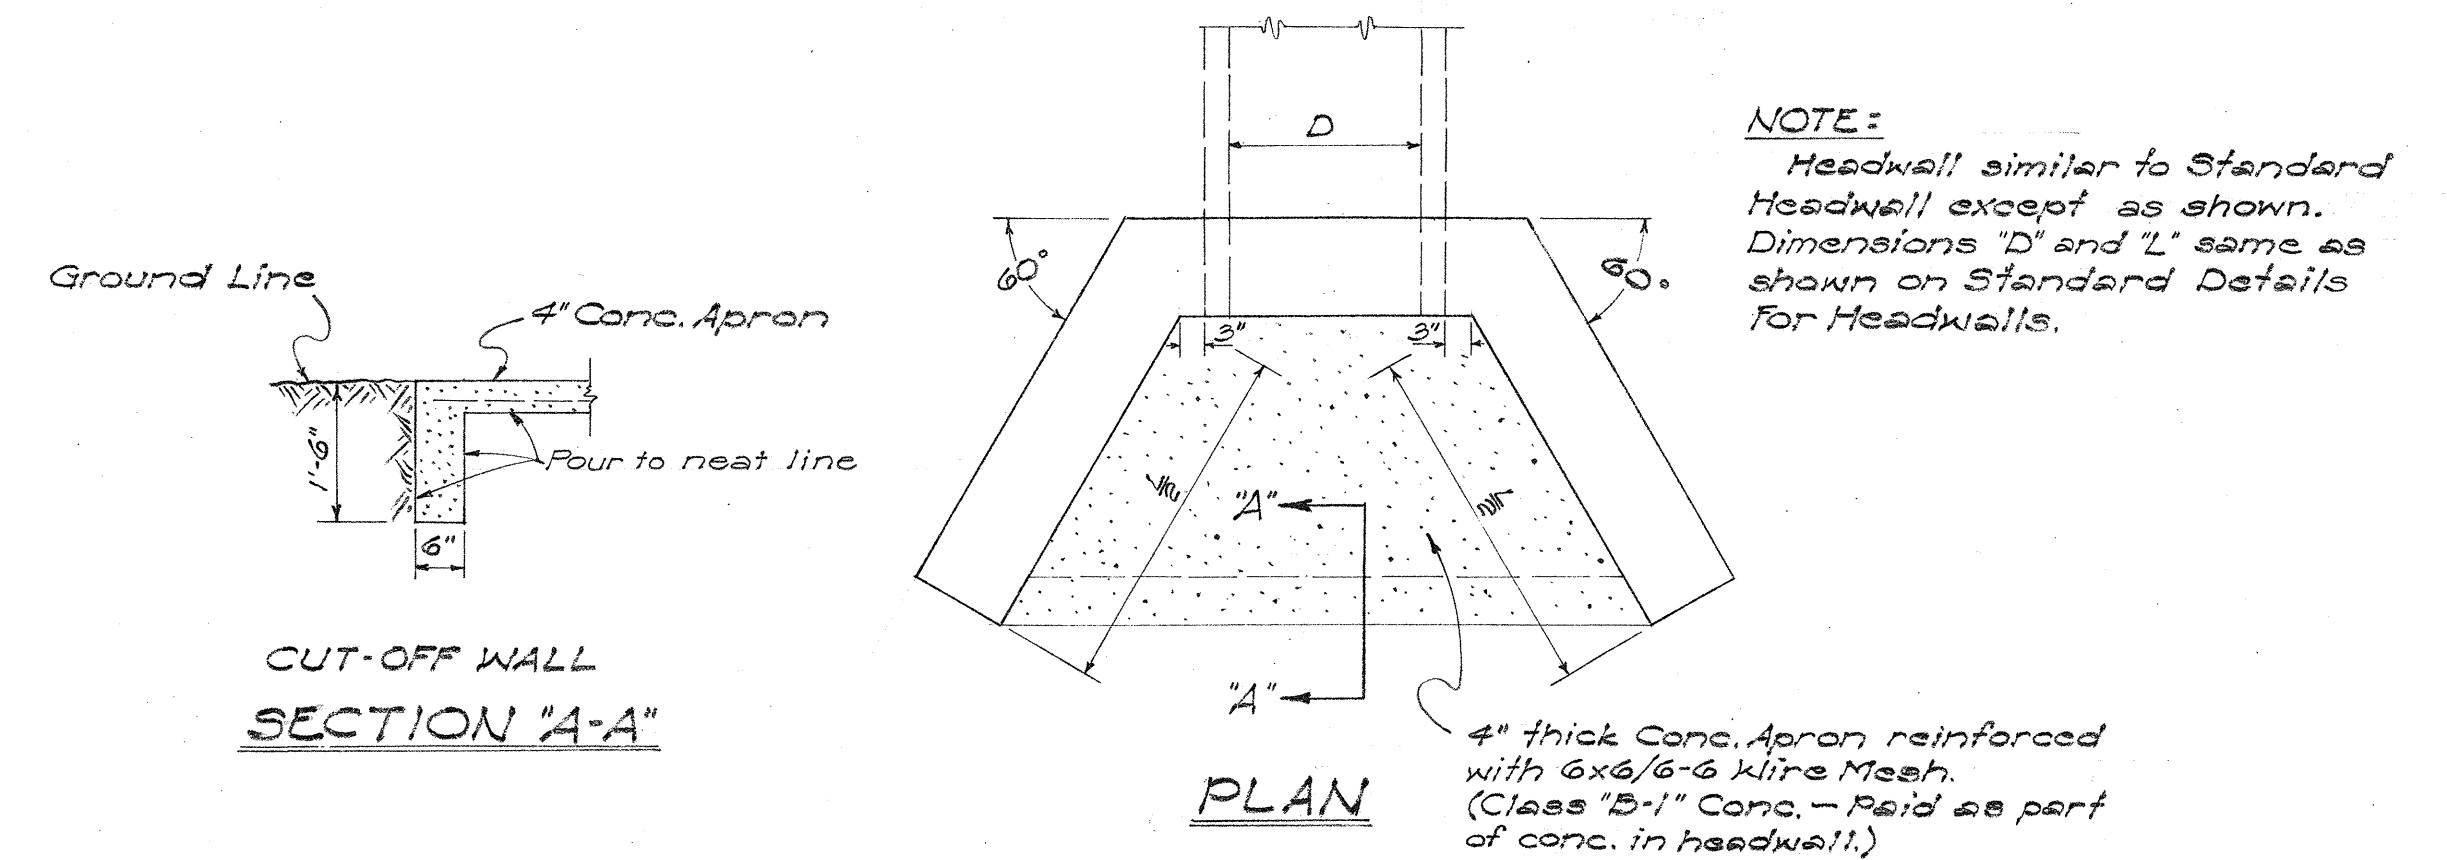


DETAIL OF MODIFIED CONC. HEADWALL

SCALE: $\frac{1}{2}'' = 1'-0''$

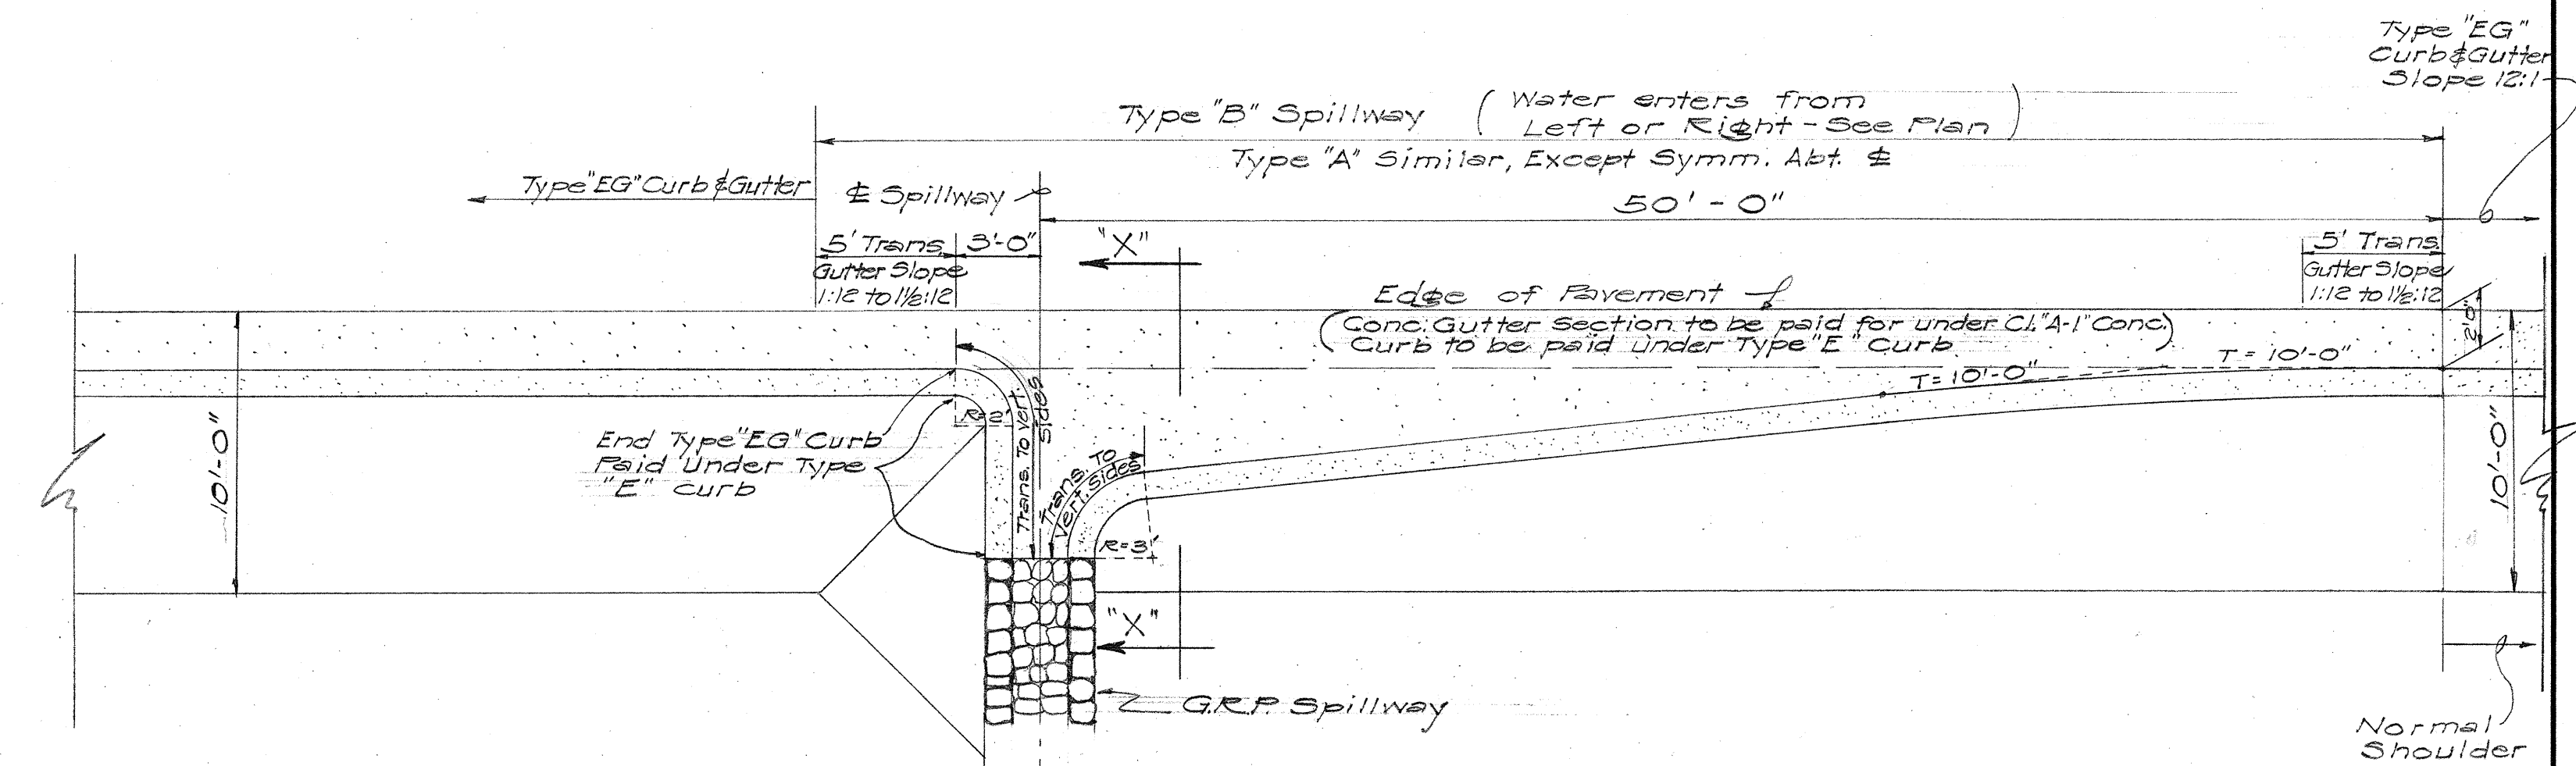


DETAIL OF TYPE "A" & "B" SPILLWAY

SCALE: $3/16" = 1'-0"$

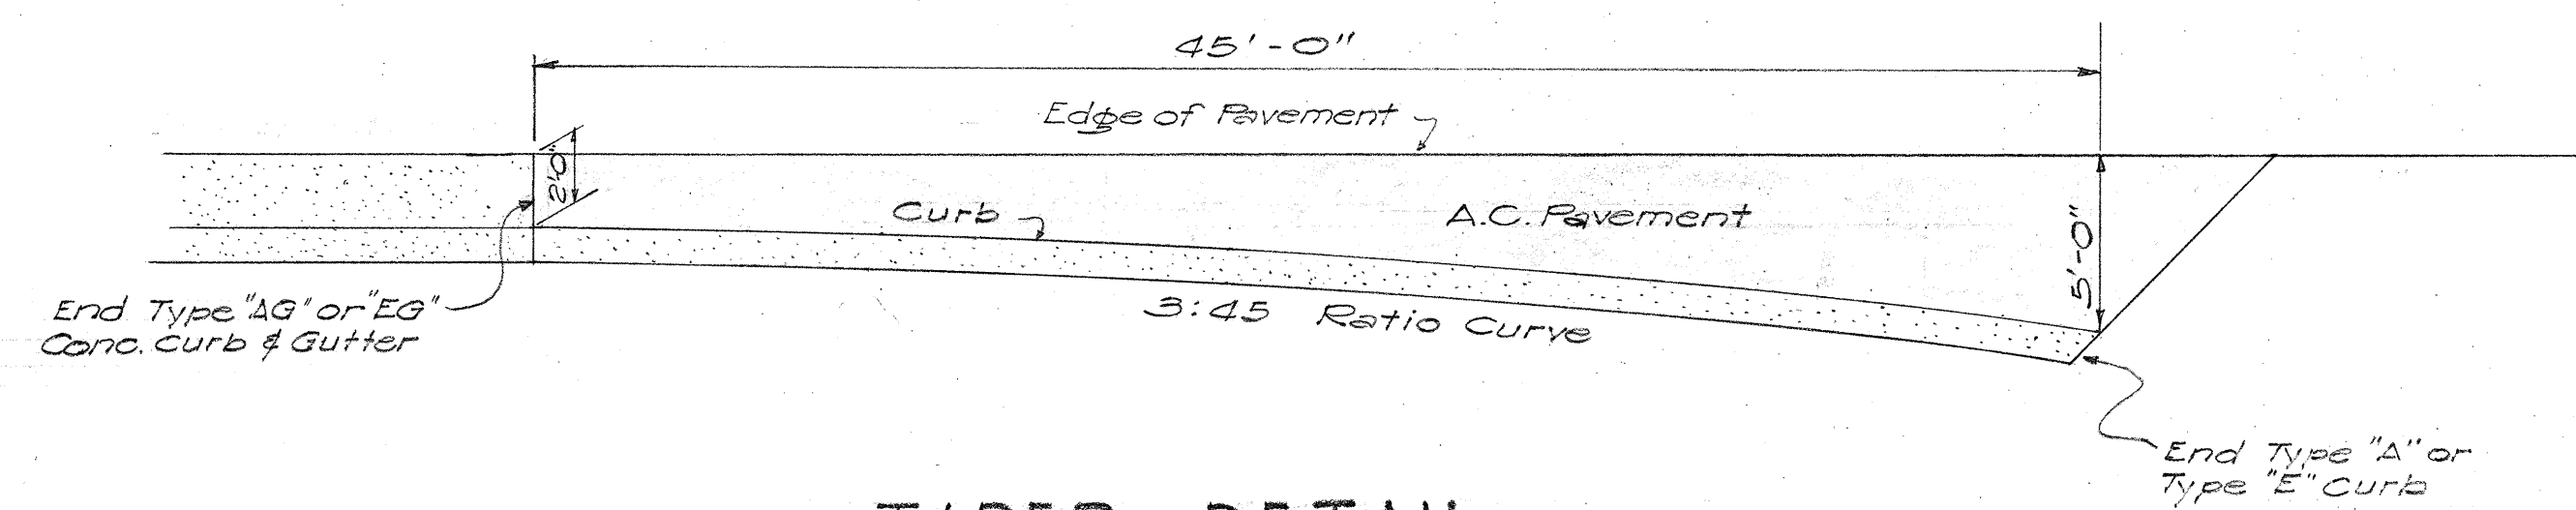


TAPER DETAIL

SCALE: $\frac{3}{16}'' = 1'-0''$

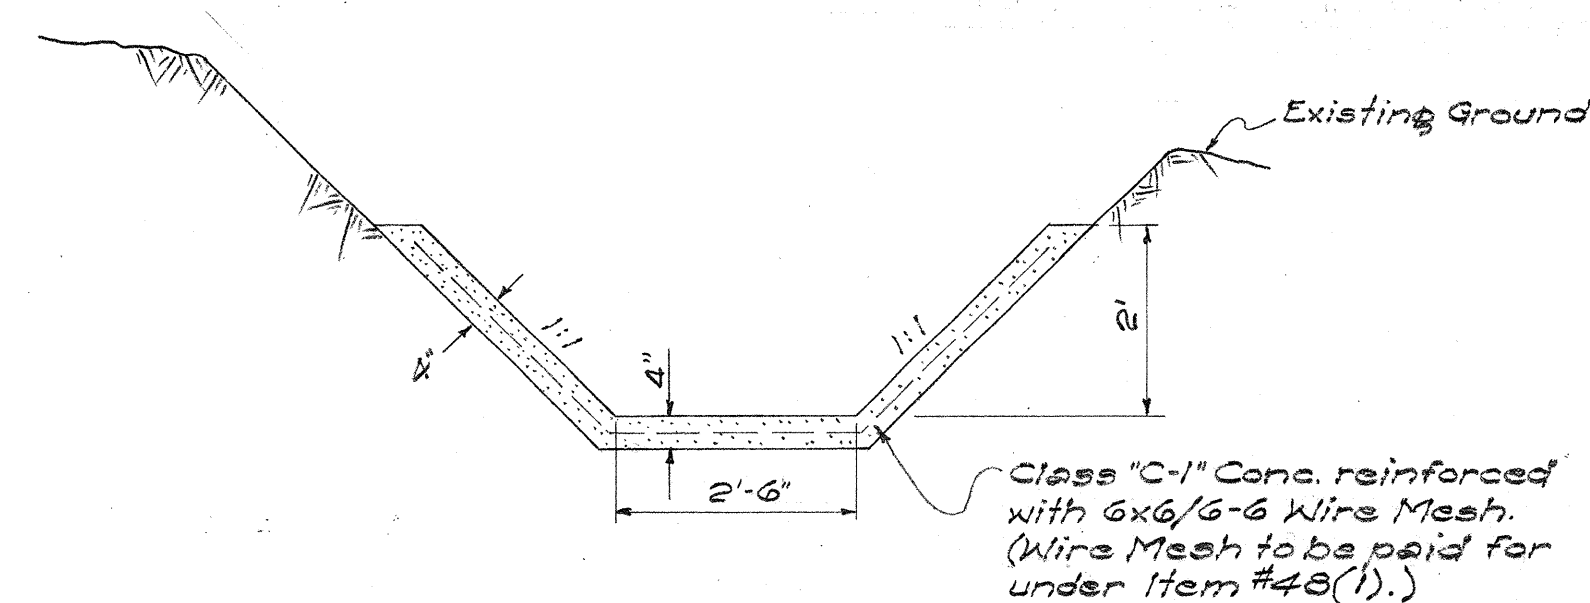


DETAIL OF STANDARD CONC. DITCH

SCALE : $\frac{1}{2}" = 1' - 0"$

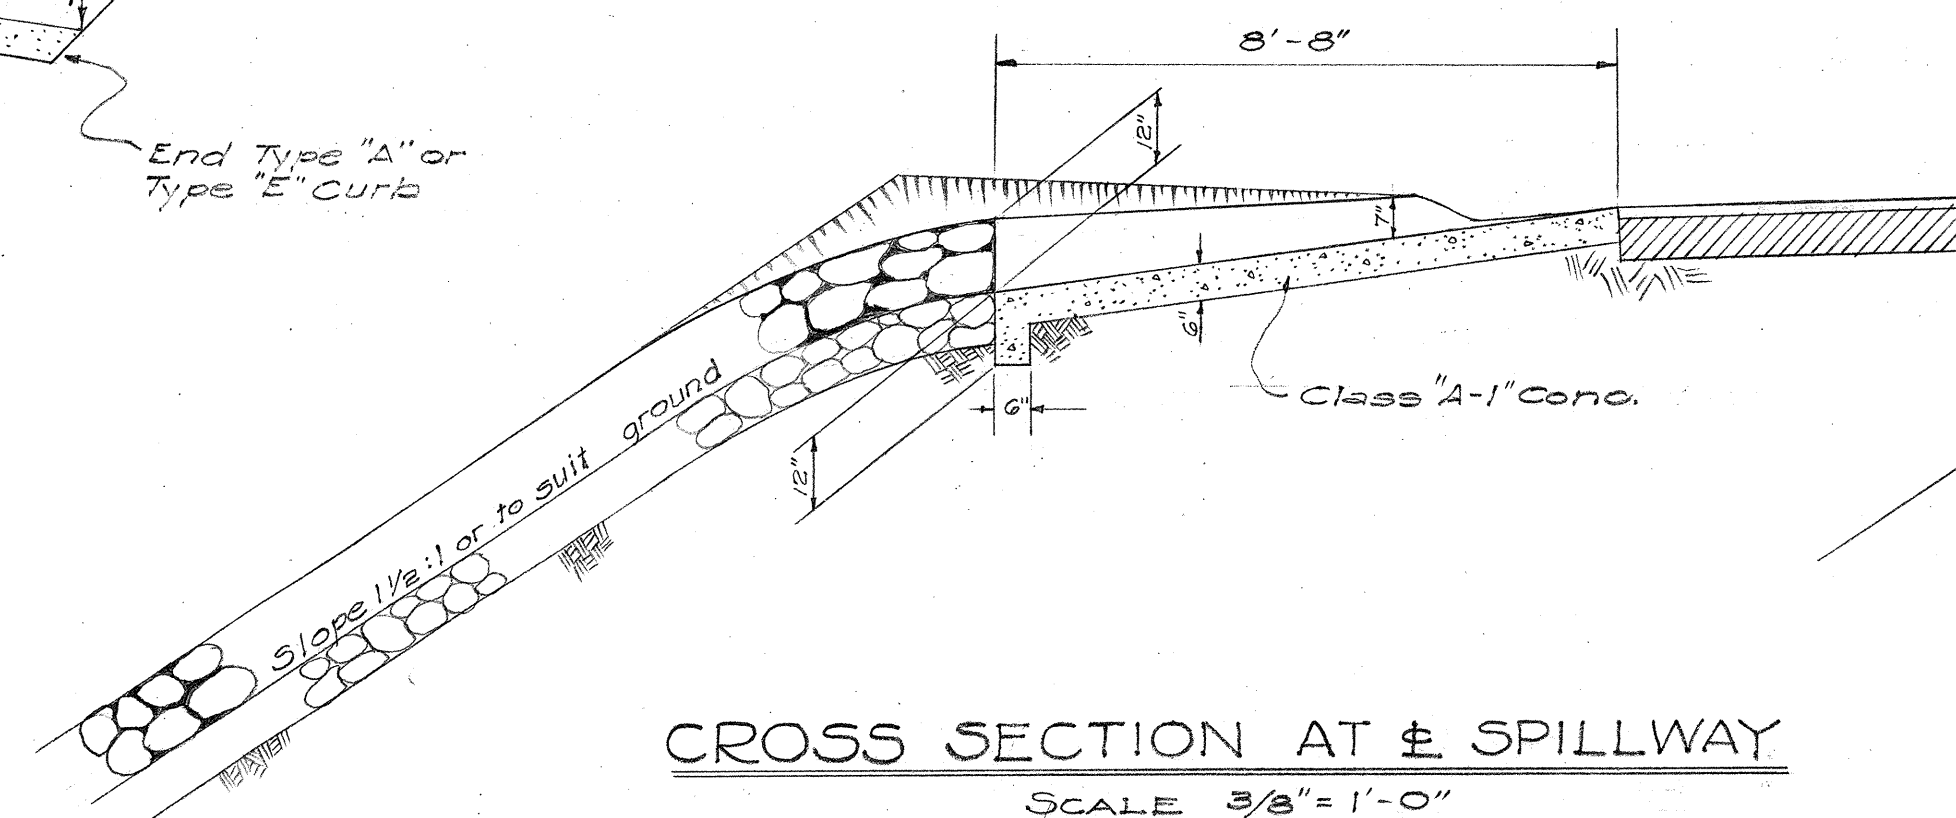


CROSS SECTION AT $\pm$ SPILLWAY

SCALE $3/8" = 1'-0"$

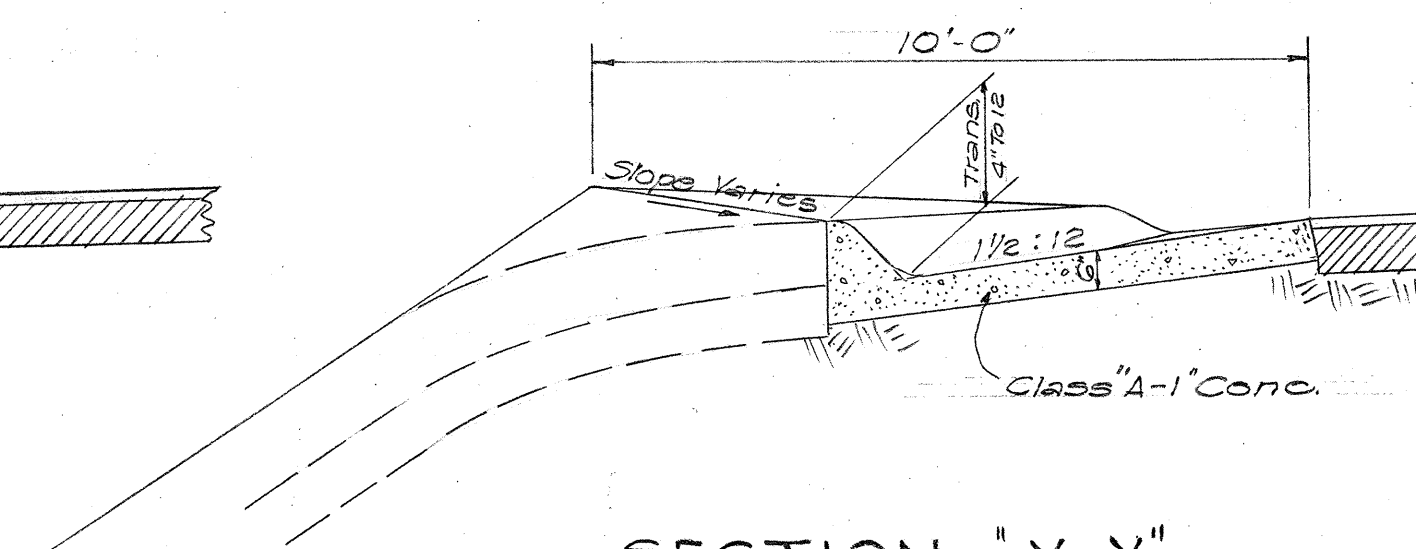

SECTION "X-X"

SCALE: $\frac{3}{8}" = 1'-0"$

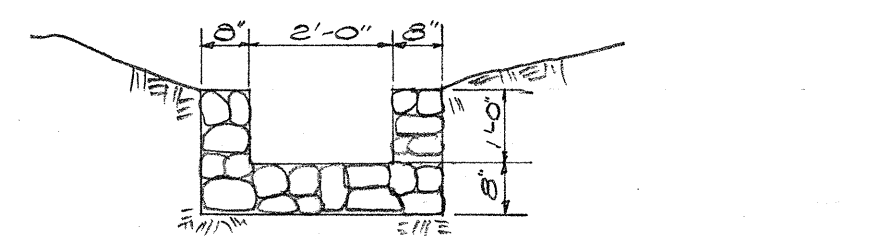

X-SECTION OF G.R.P. SPILLWAY

SCALE: $3/8" = 1'-0"$

TERRITORIAL HIGHWAY DEPARTMENT
TERRITORY OF HAWAII

MISC. DETAILS
 LIKELIKE HIGHWAY
 FEDERAL AID PROJ. NO. 5-0630(3)


SCALE: AS NOTED

JULY 1957.


SHEET No. 1 OF 1 SHEETS

5914.34


162

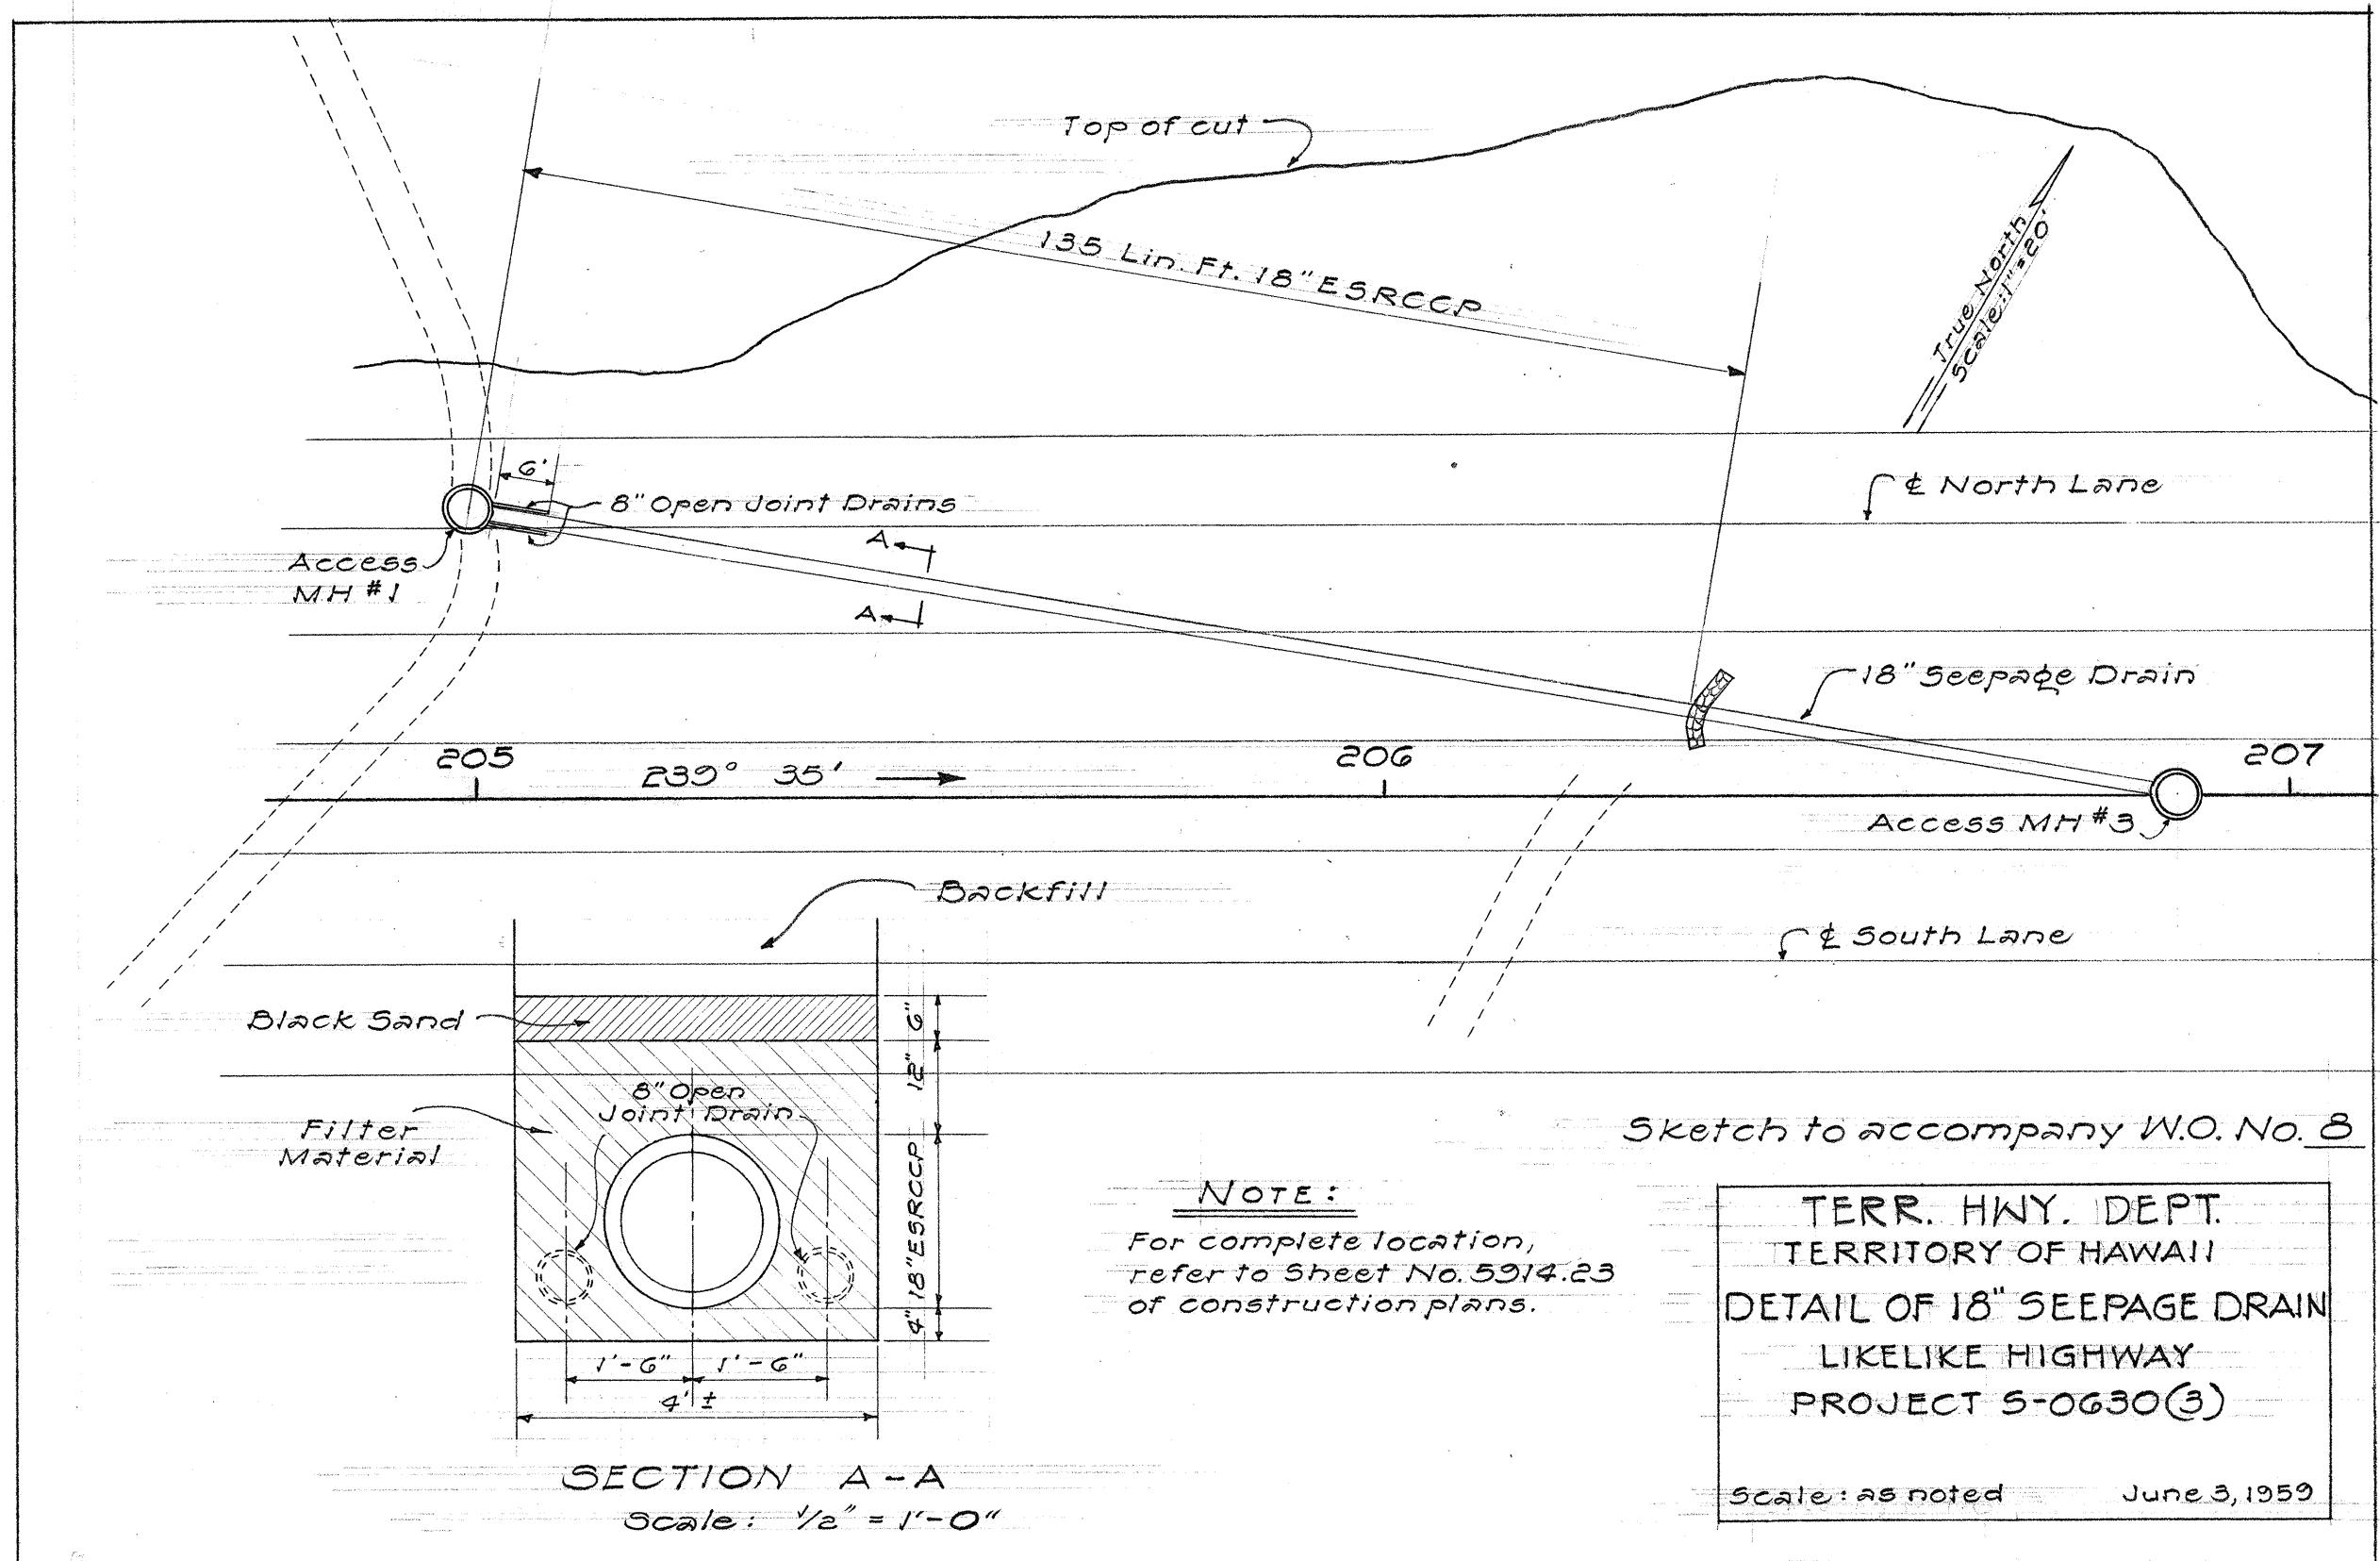


FED. ROAD DIST. No.	STATE	FED. AID PROJ. No.	FISCAL YEAR	SHEET No.	TOTAL SHEETS
HAWAII	HAW.	5 0630(3)	1959		

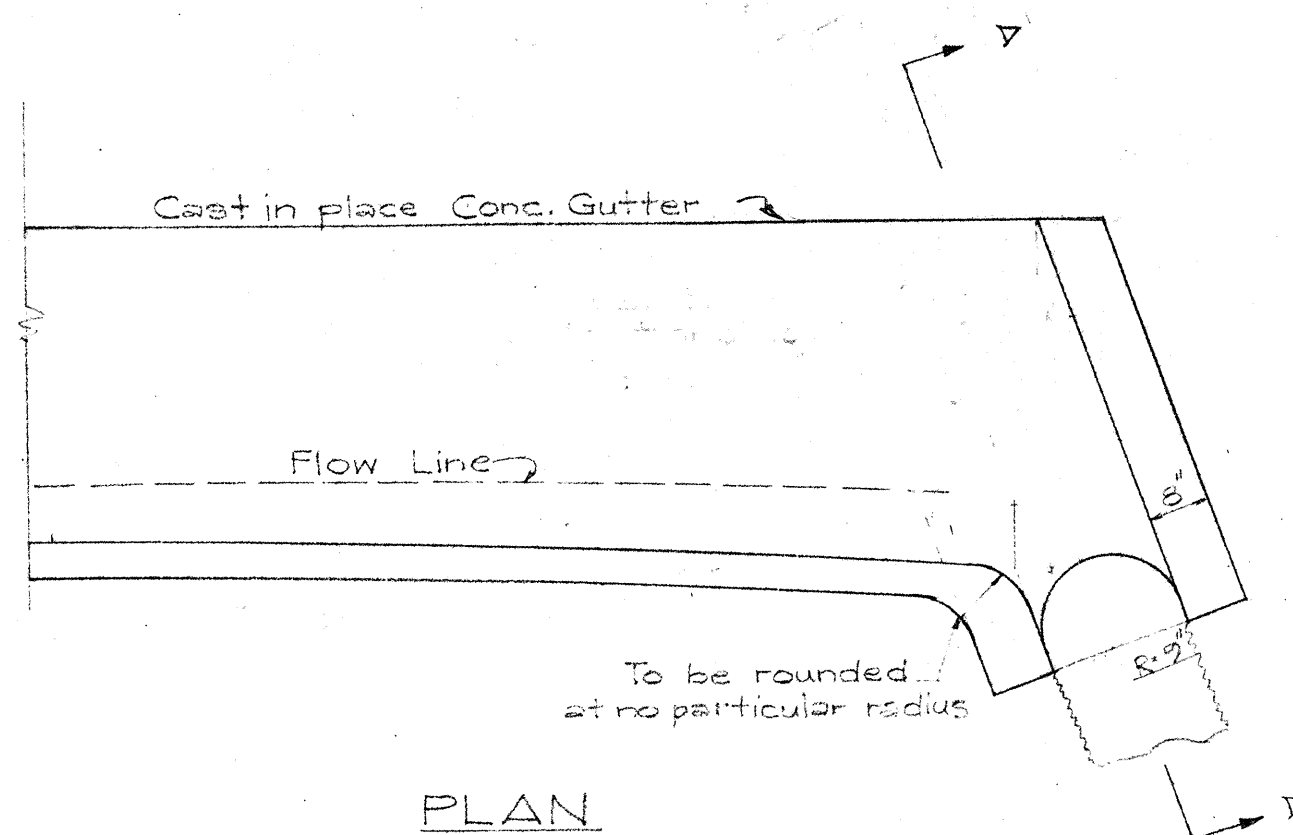

PLAN
Scale: $\frac{1}{2}'' = 1'-0''$

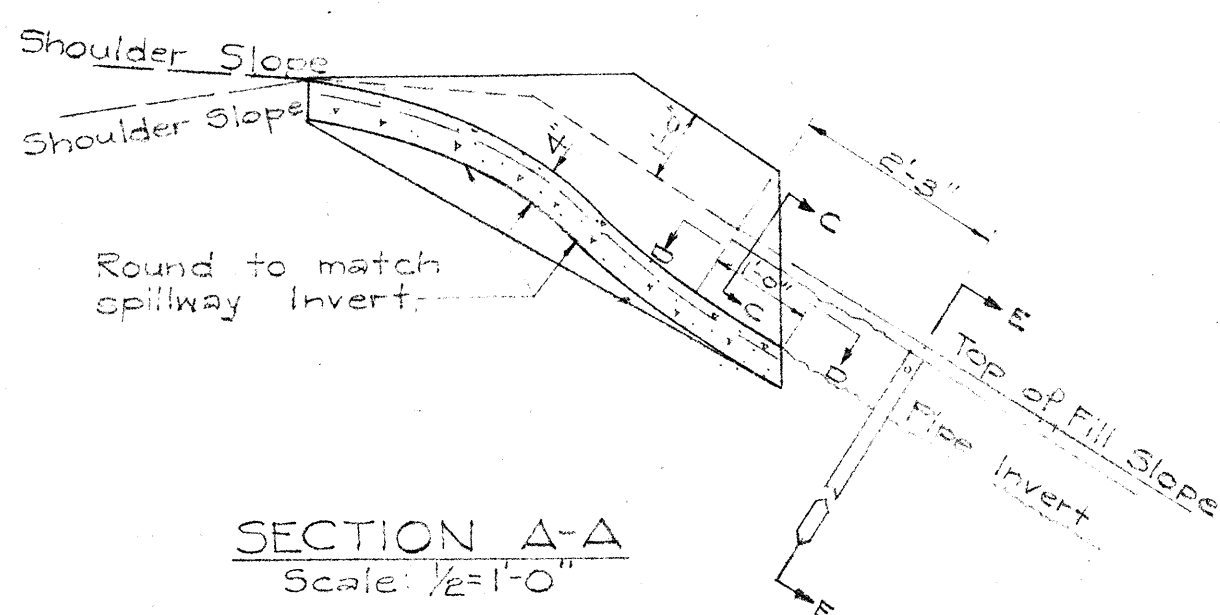


SECTION A-A
Scale: $\frac{1}{2}'' = 1'-0''$

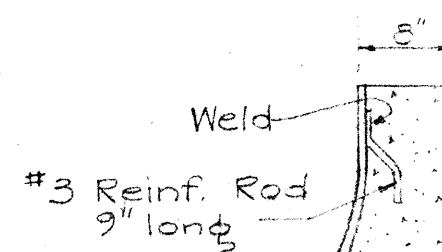


SECTION C-C
Scale: $\frac{3}{4}'' = 1'-0''$


Note: Anchor shall be installed wherever GCM Spillway is embedded in Conc.

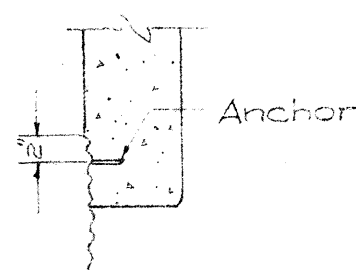

SECTION "D-D"
Scale: $\frac{3}{4}'' = 1'-0''$

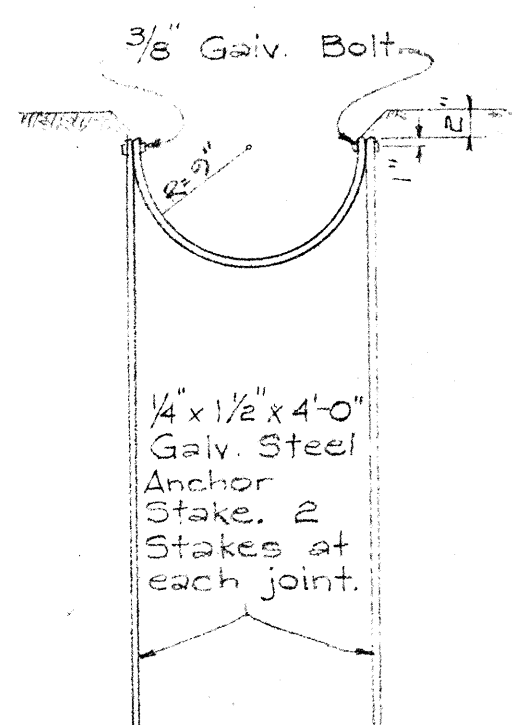

SECTION E-E
Scale: $\frac{3}{4}'' = 1'-0''$

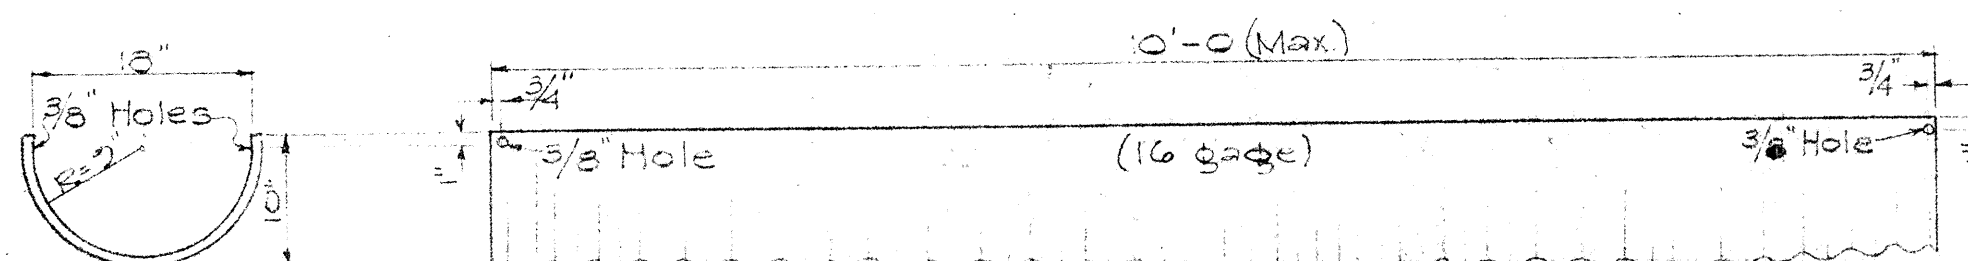

NOTE:
For Location of C.G.M. Spillway, See Summary on Plan and Profile Sheets.

SIDE VIEW
18" C.G.M. SPILLWAY
Scale: $\frac{3}{4}'' = 1'-0''$

DETAIL OF C.G.M. SPILLWAY
Scale: As Noted

HAWAII STATE HIGHWAY DEPARTMENT
STATE OF HAWAII
TYPICAL DETAILS
LIKE LIKE HIGHWAY
PROJECT NO. 50630(3)

Scales: As Noted

Nov. 1959

SURVEY PLOTTED BY	DATE
DESIGNED BY	
TRACED BY	
QUANTITIES CHECKED BY	
CHECKED BY	
ORIGINAL PLAN	
NOTE BOOK No.	