
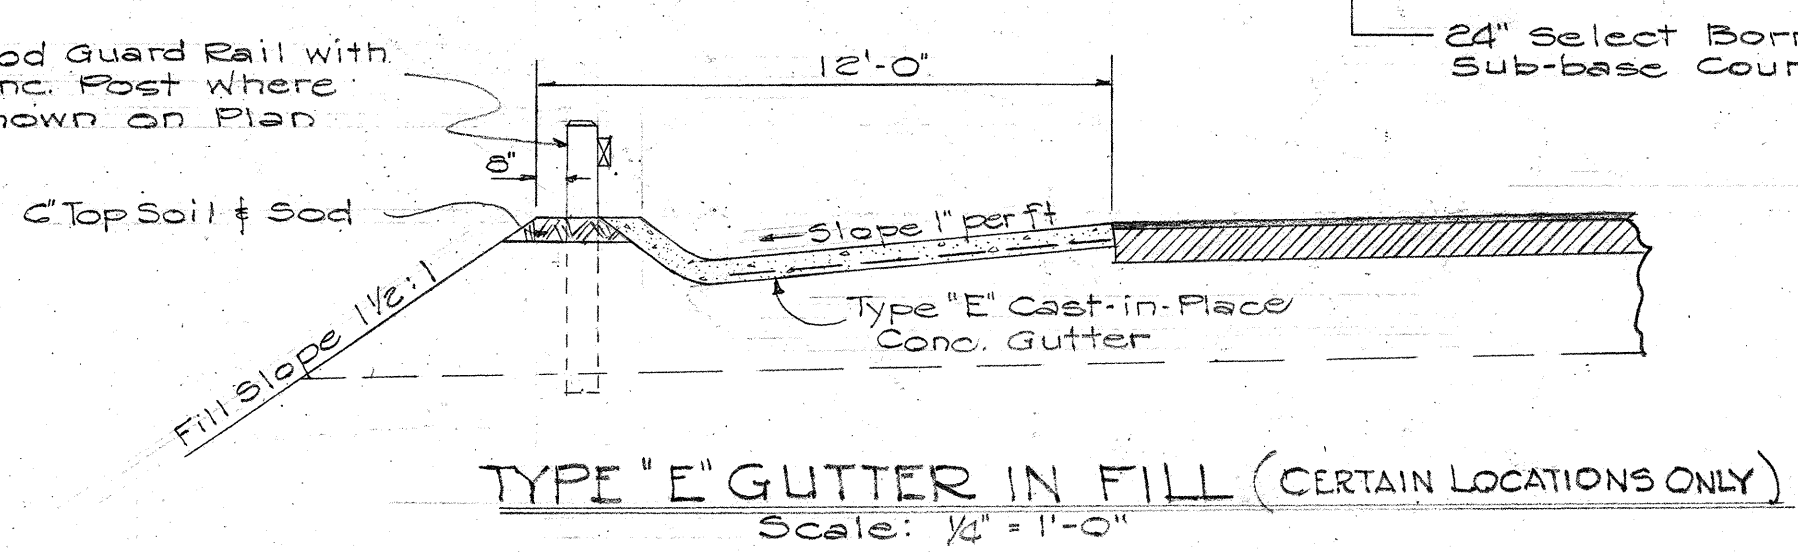
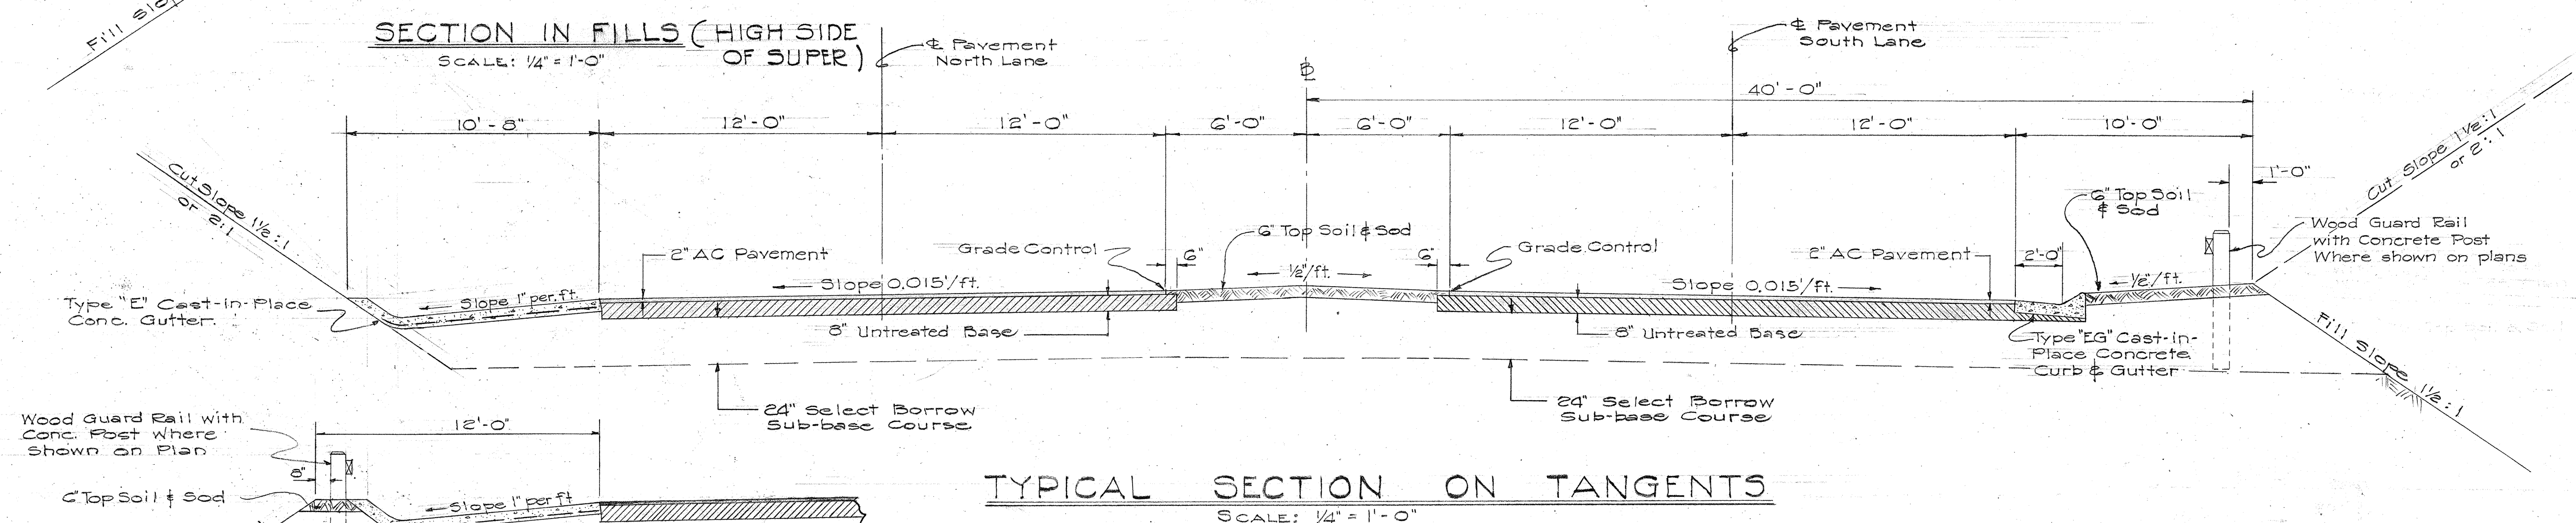
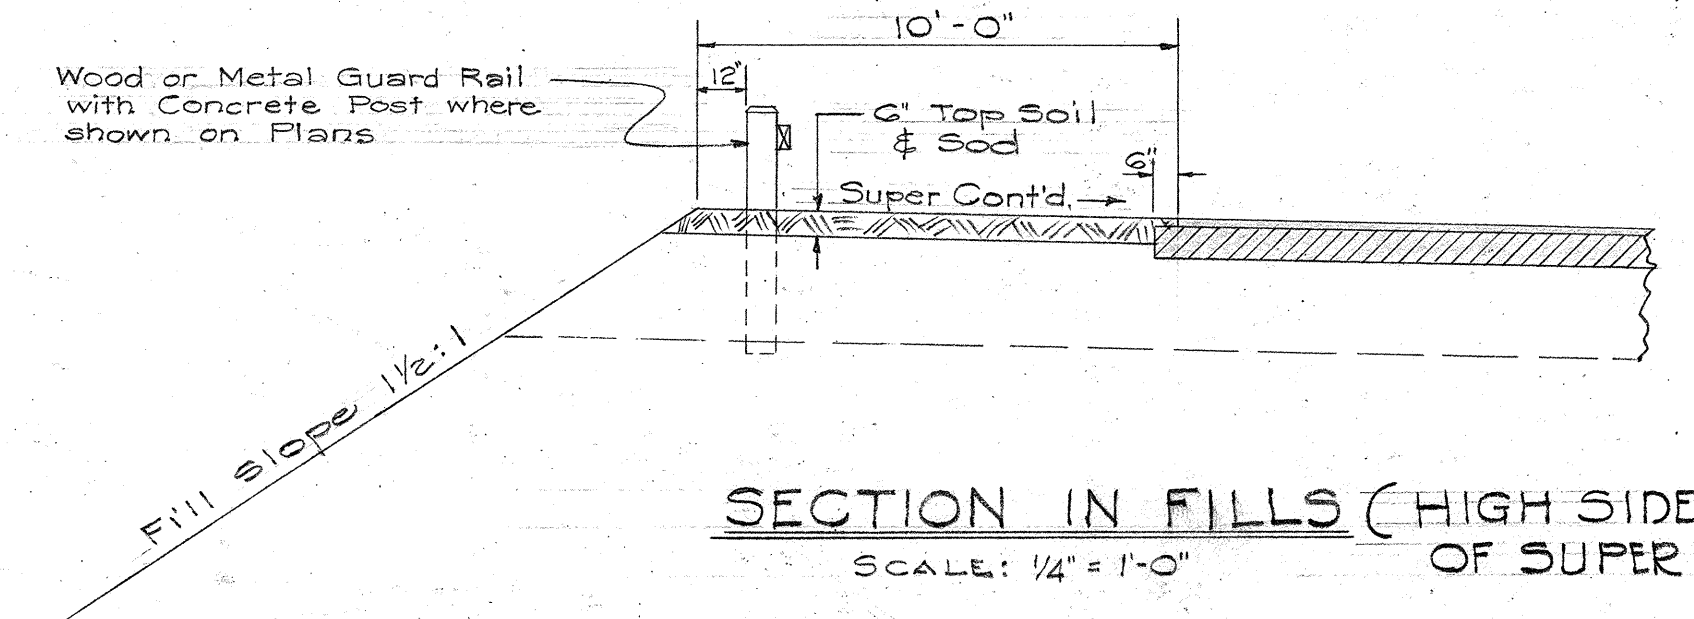




NOTE:
For location of types of
curbs and gutters, see
plan and profile sheets.

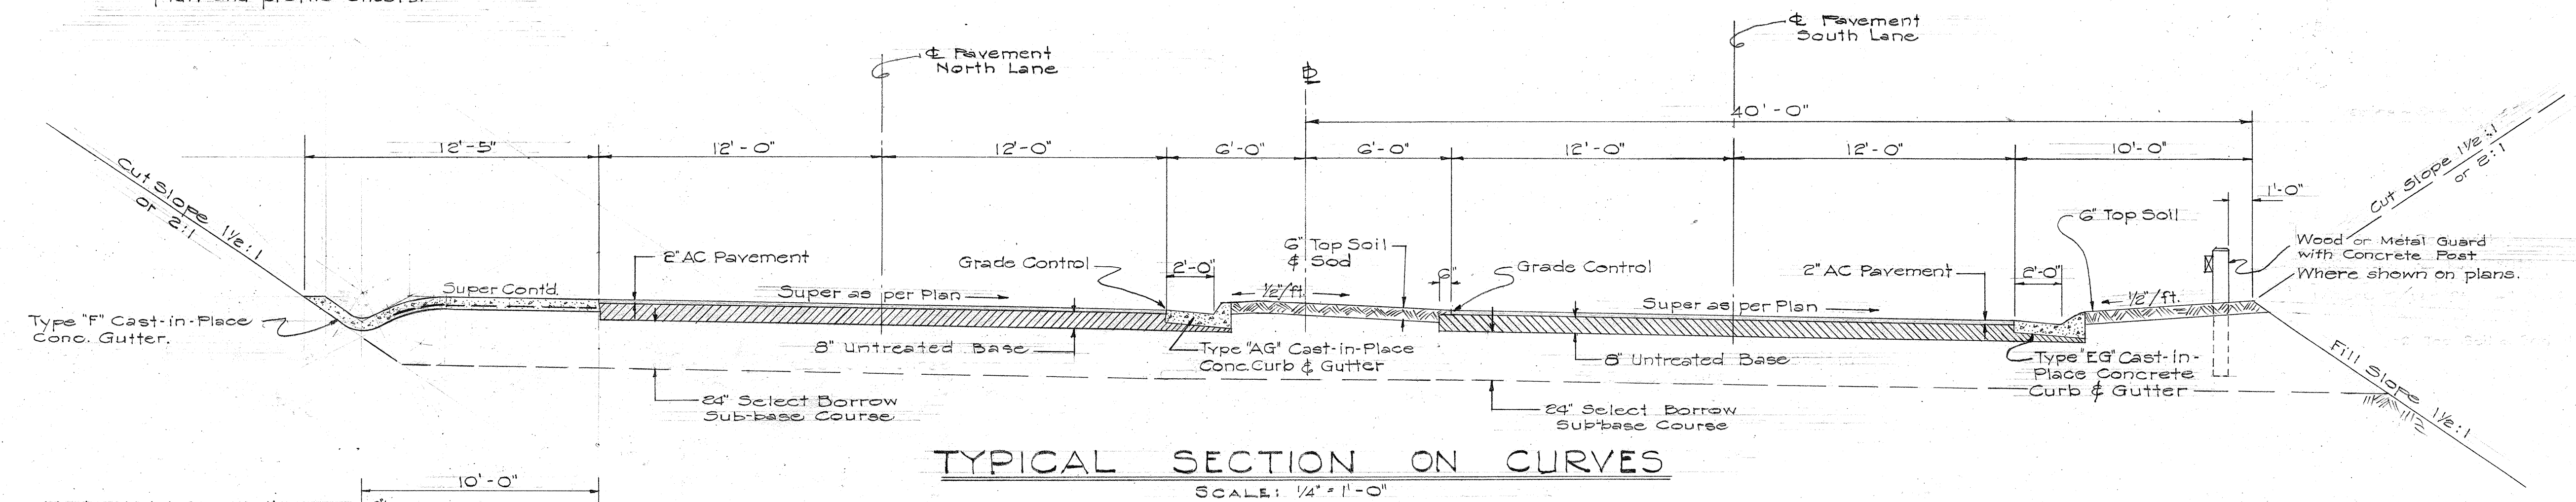

NOTES OF BASE COURSE AND PAVEMENTS

- Base Course: Base Course shall be Untreated Base Course, 8" compacted thickness laid in two 4" compacted thickness layers.
- Pavement: Pavement shall be asphalt concrete surface course, Mix No. II, placed in one layer of 2" compacted thickness.
- Prime Coat: A Prime Coat of liquid Asphalt Primer shall be applied at rate of 0.25 gal. per sq. yd. of Base Course Surface prior to laying of asphalt concrete.
- Subbase Course: Select Borrow Subbase Course shall be 24" compacted thickness laid in three (3) approx. equal layers. (See Special Provisions)

DATE: 2-27
DESIGNED BY: R.N.
DRAWN BY: R.N.
CHECKED BY: R.N.
NOTE BOOK NO.:

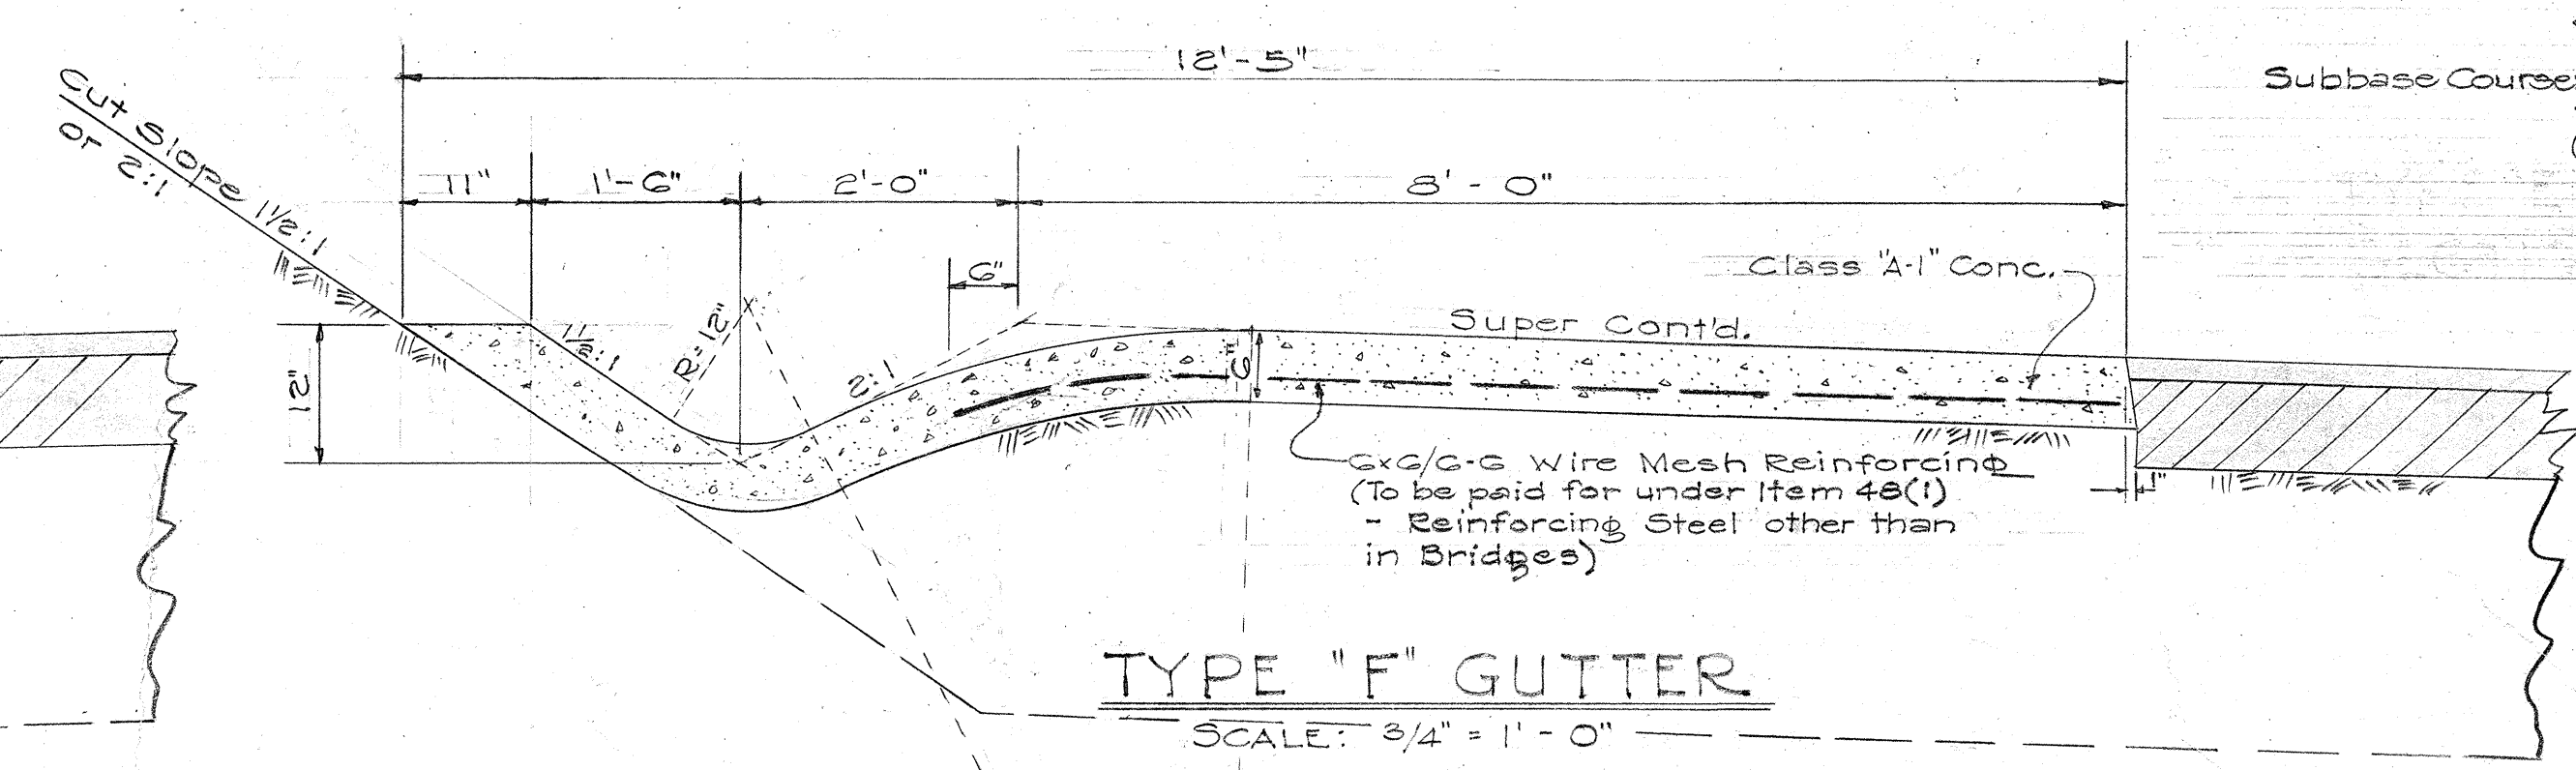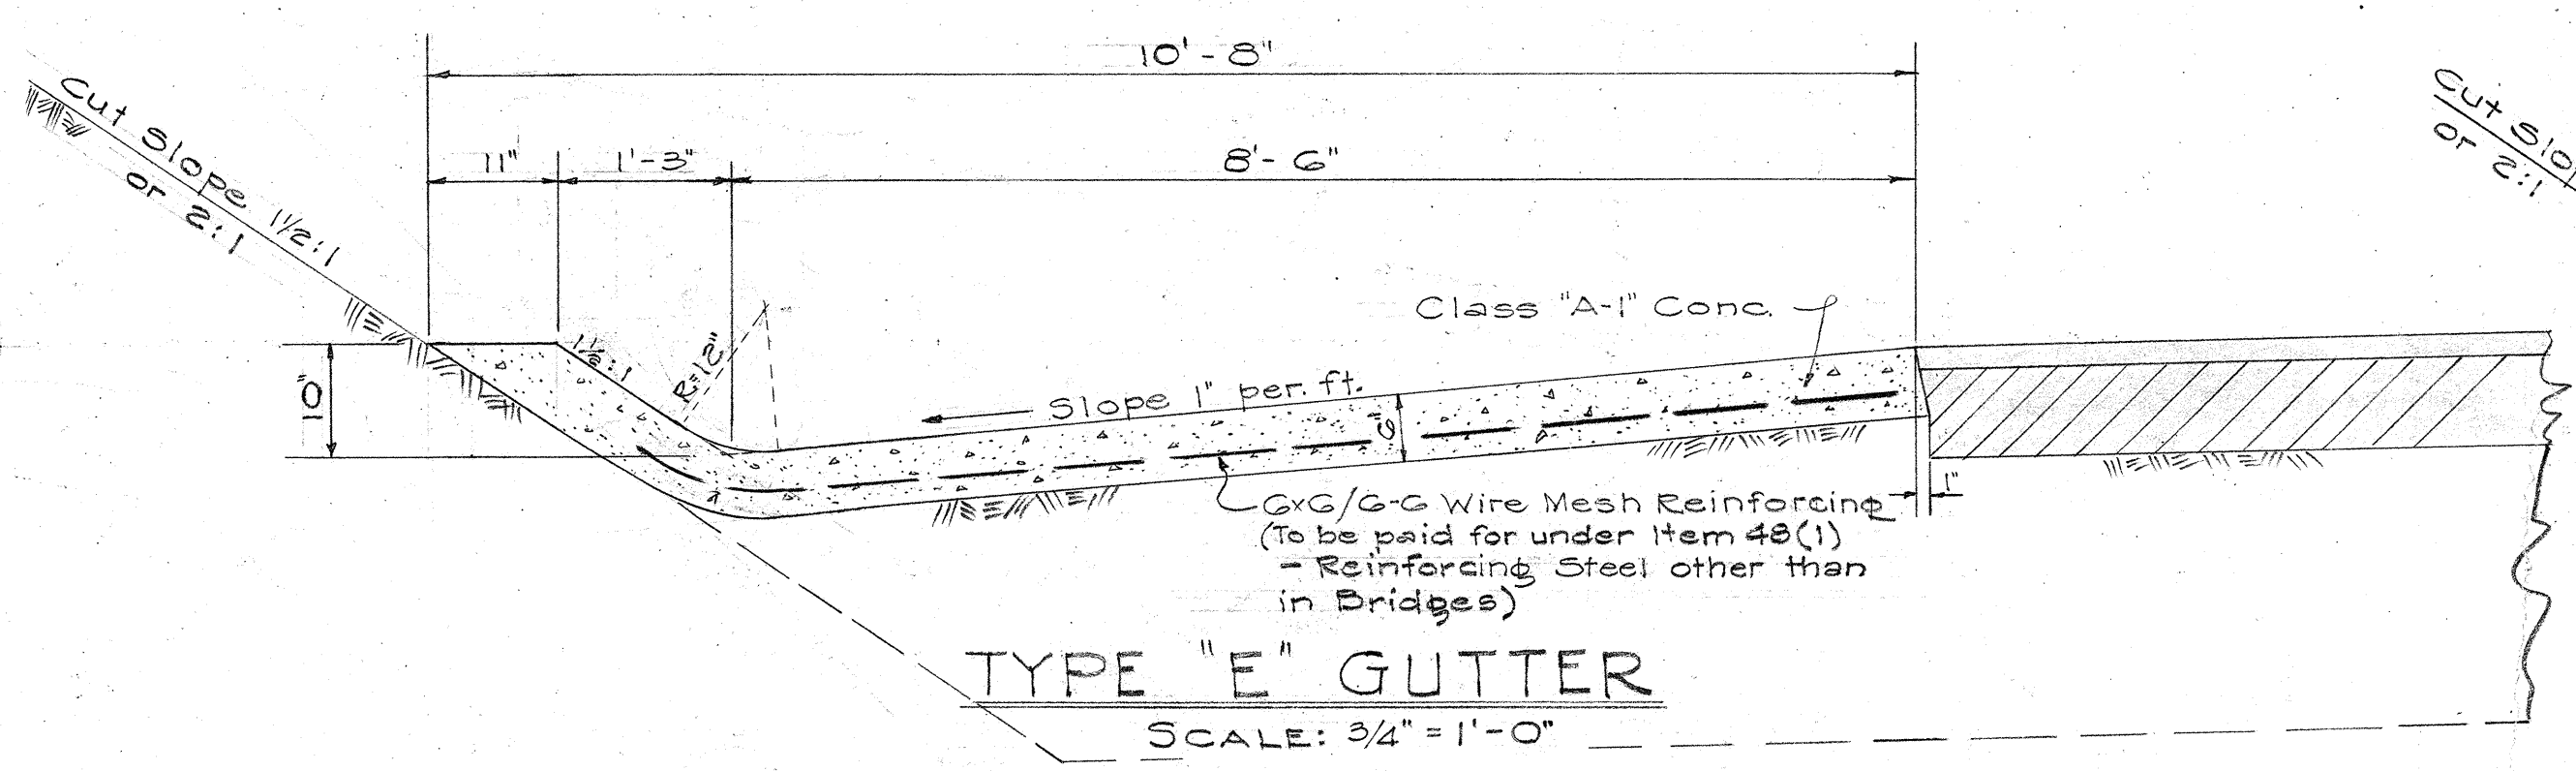

TERRITORIAL HIGHWAY DEPARTMENT
TERRITORY OF HAWAII
TYPICAL SECTIONS
LIKELIKE HIGHWAY
FEDERAL AID PROJ. NO. 5-0630(3)
SCALE: AS NOTED
APR. 1957


SHEET NO. 1 OF 2 SHEETS

5914.2


SUMMARY OF CUT SLOPES

STATION FROM	STATION TO	CUT SLOPE	REMARKS
144+55	146+40	1 1/2:1	No Bench
148+30	149+25	1 1/2:1	No Bench
153+00	155+20	1 1/2:1	Bench if Req'd.
157+10	160+00	1 1/2:1	Bench if Req'd.
163+30	164+80	2:1	Bench if Req'd.
167+00	168+70	1 1/2:1	Bench if Req'd.
170+70	173+40	2:1	No Bench
175+20	177+80	1 1/2:1	Bench if Req'd.
179+90	184+00	1 1/2:1	Bench if Req'd.
187+00	190+30	1 1/2:1	Bench if Req'd.
193+20	201+30	1 1/2:1	Bench if Req'd.
204+40	207+00	1 1/2:1	Bench if Req'd.
208+70	218+10	1 1/2:1	Bench if Req'd.
219+20	221+50	1 1/2:1	Bench if Req'd.

NOTE:
All Cuts (Unless Specified Otherwise) deeper than 30 feet shall be Benched as shown on this Sheet.

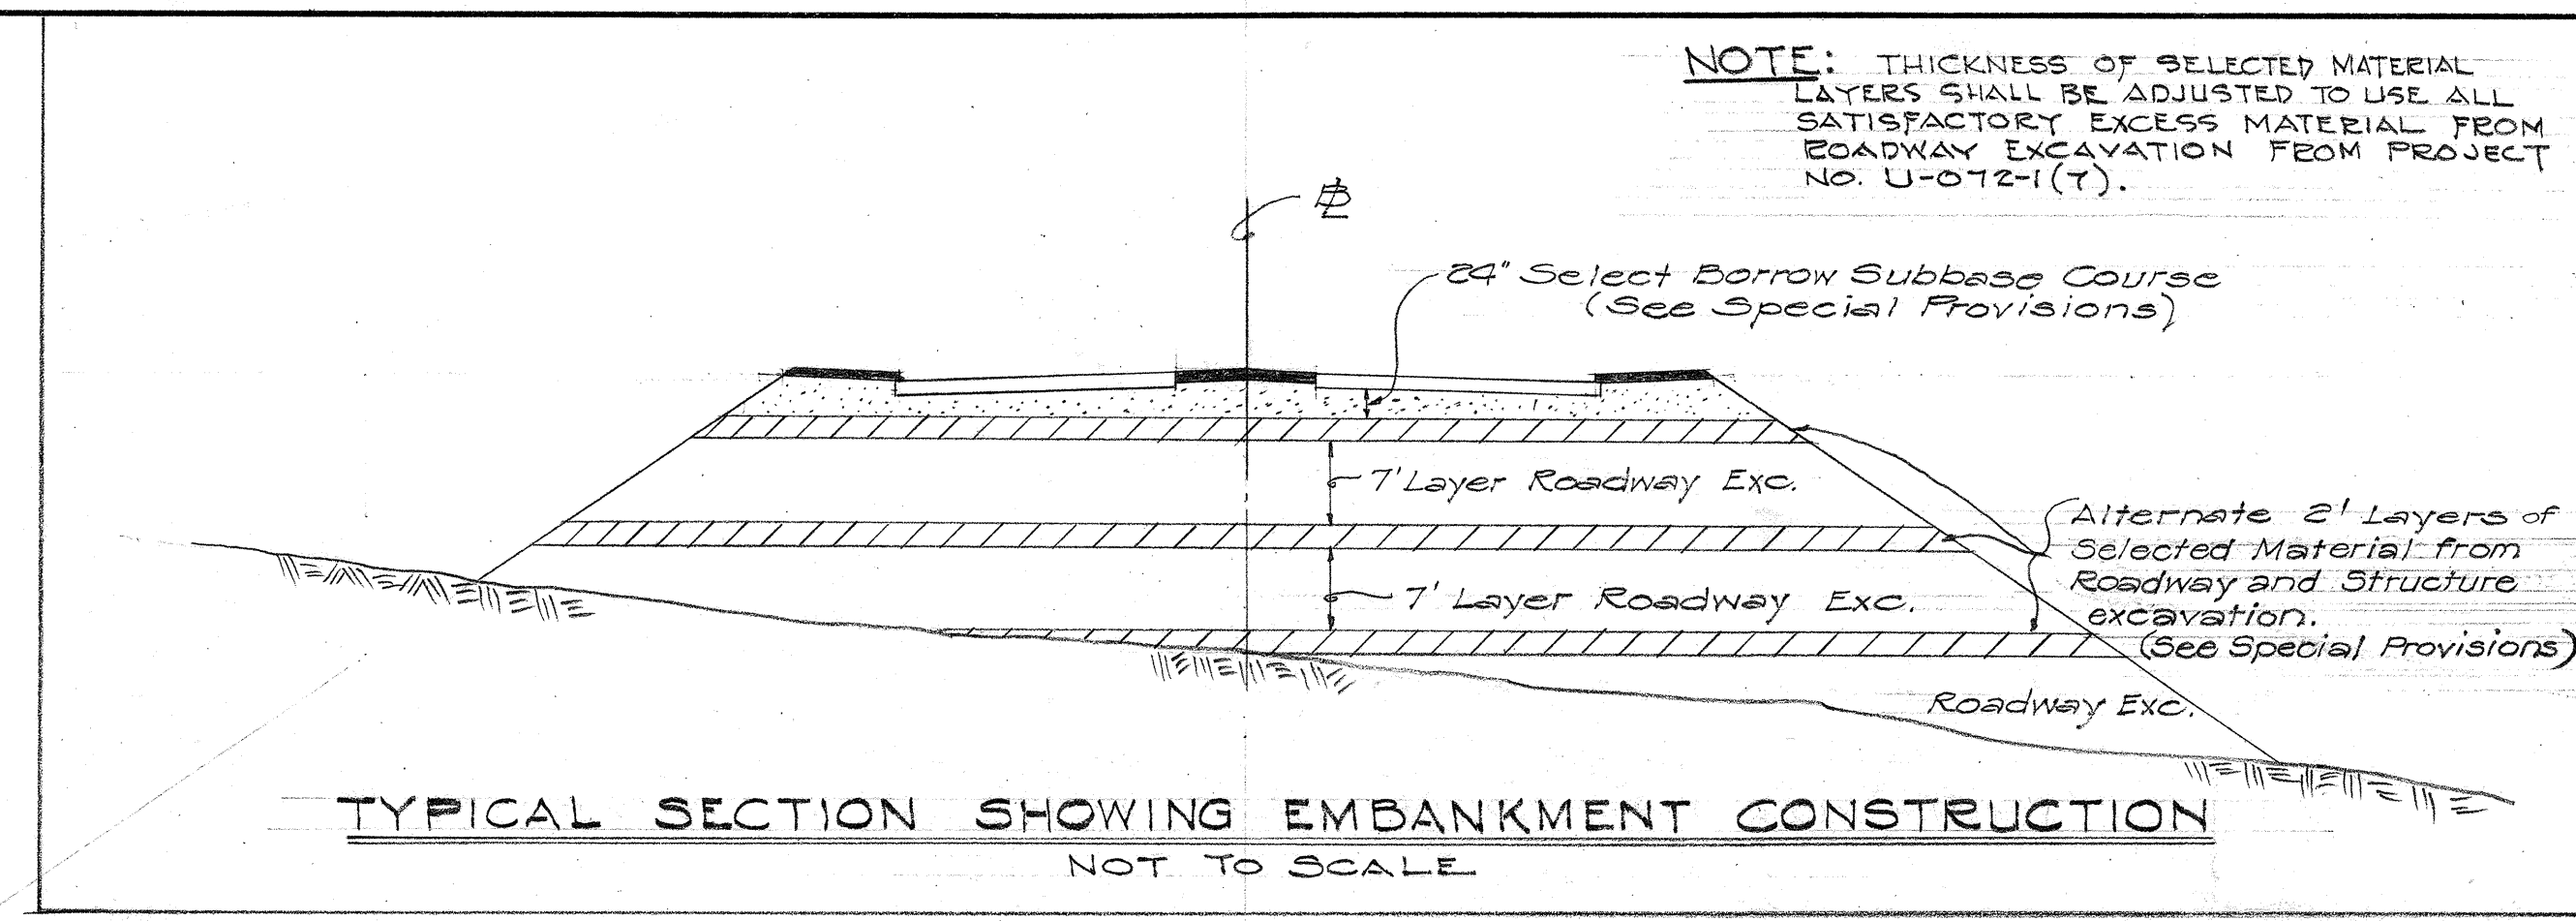


TYPICAL SECTION SHOWING EMBANKMENT CONSTRUCTION
NOT TO SCALE

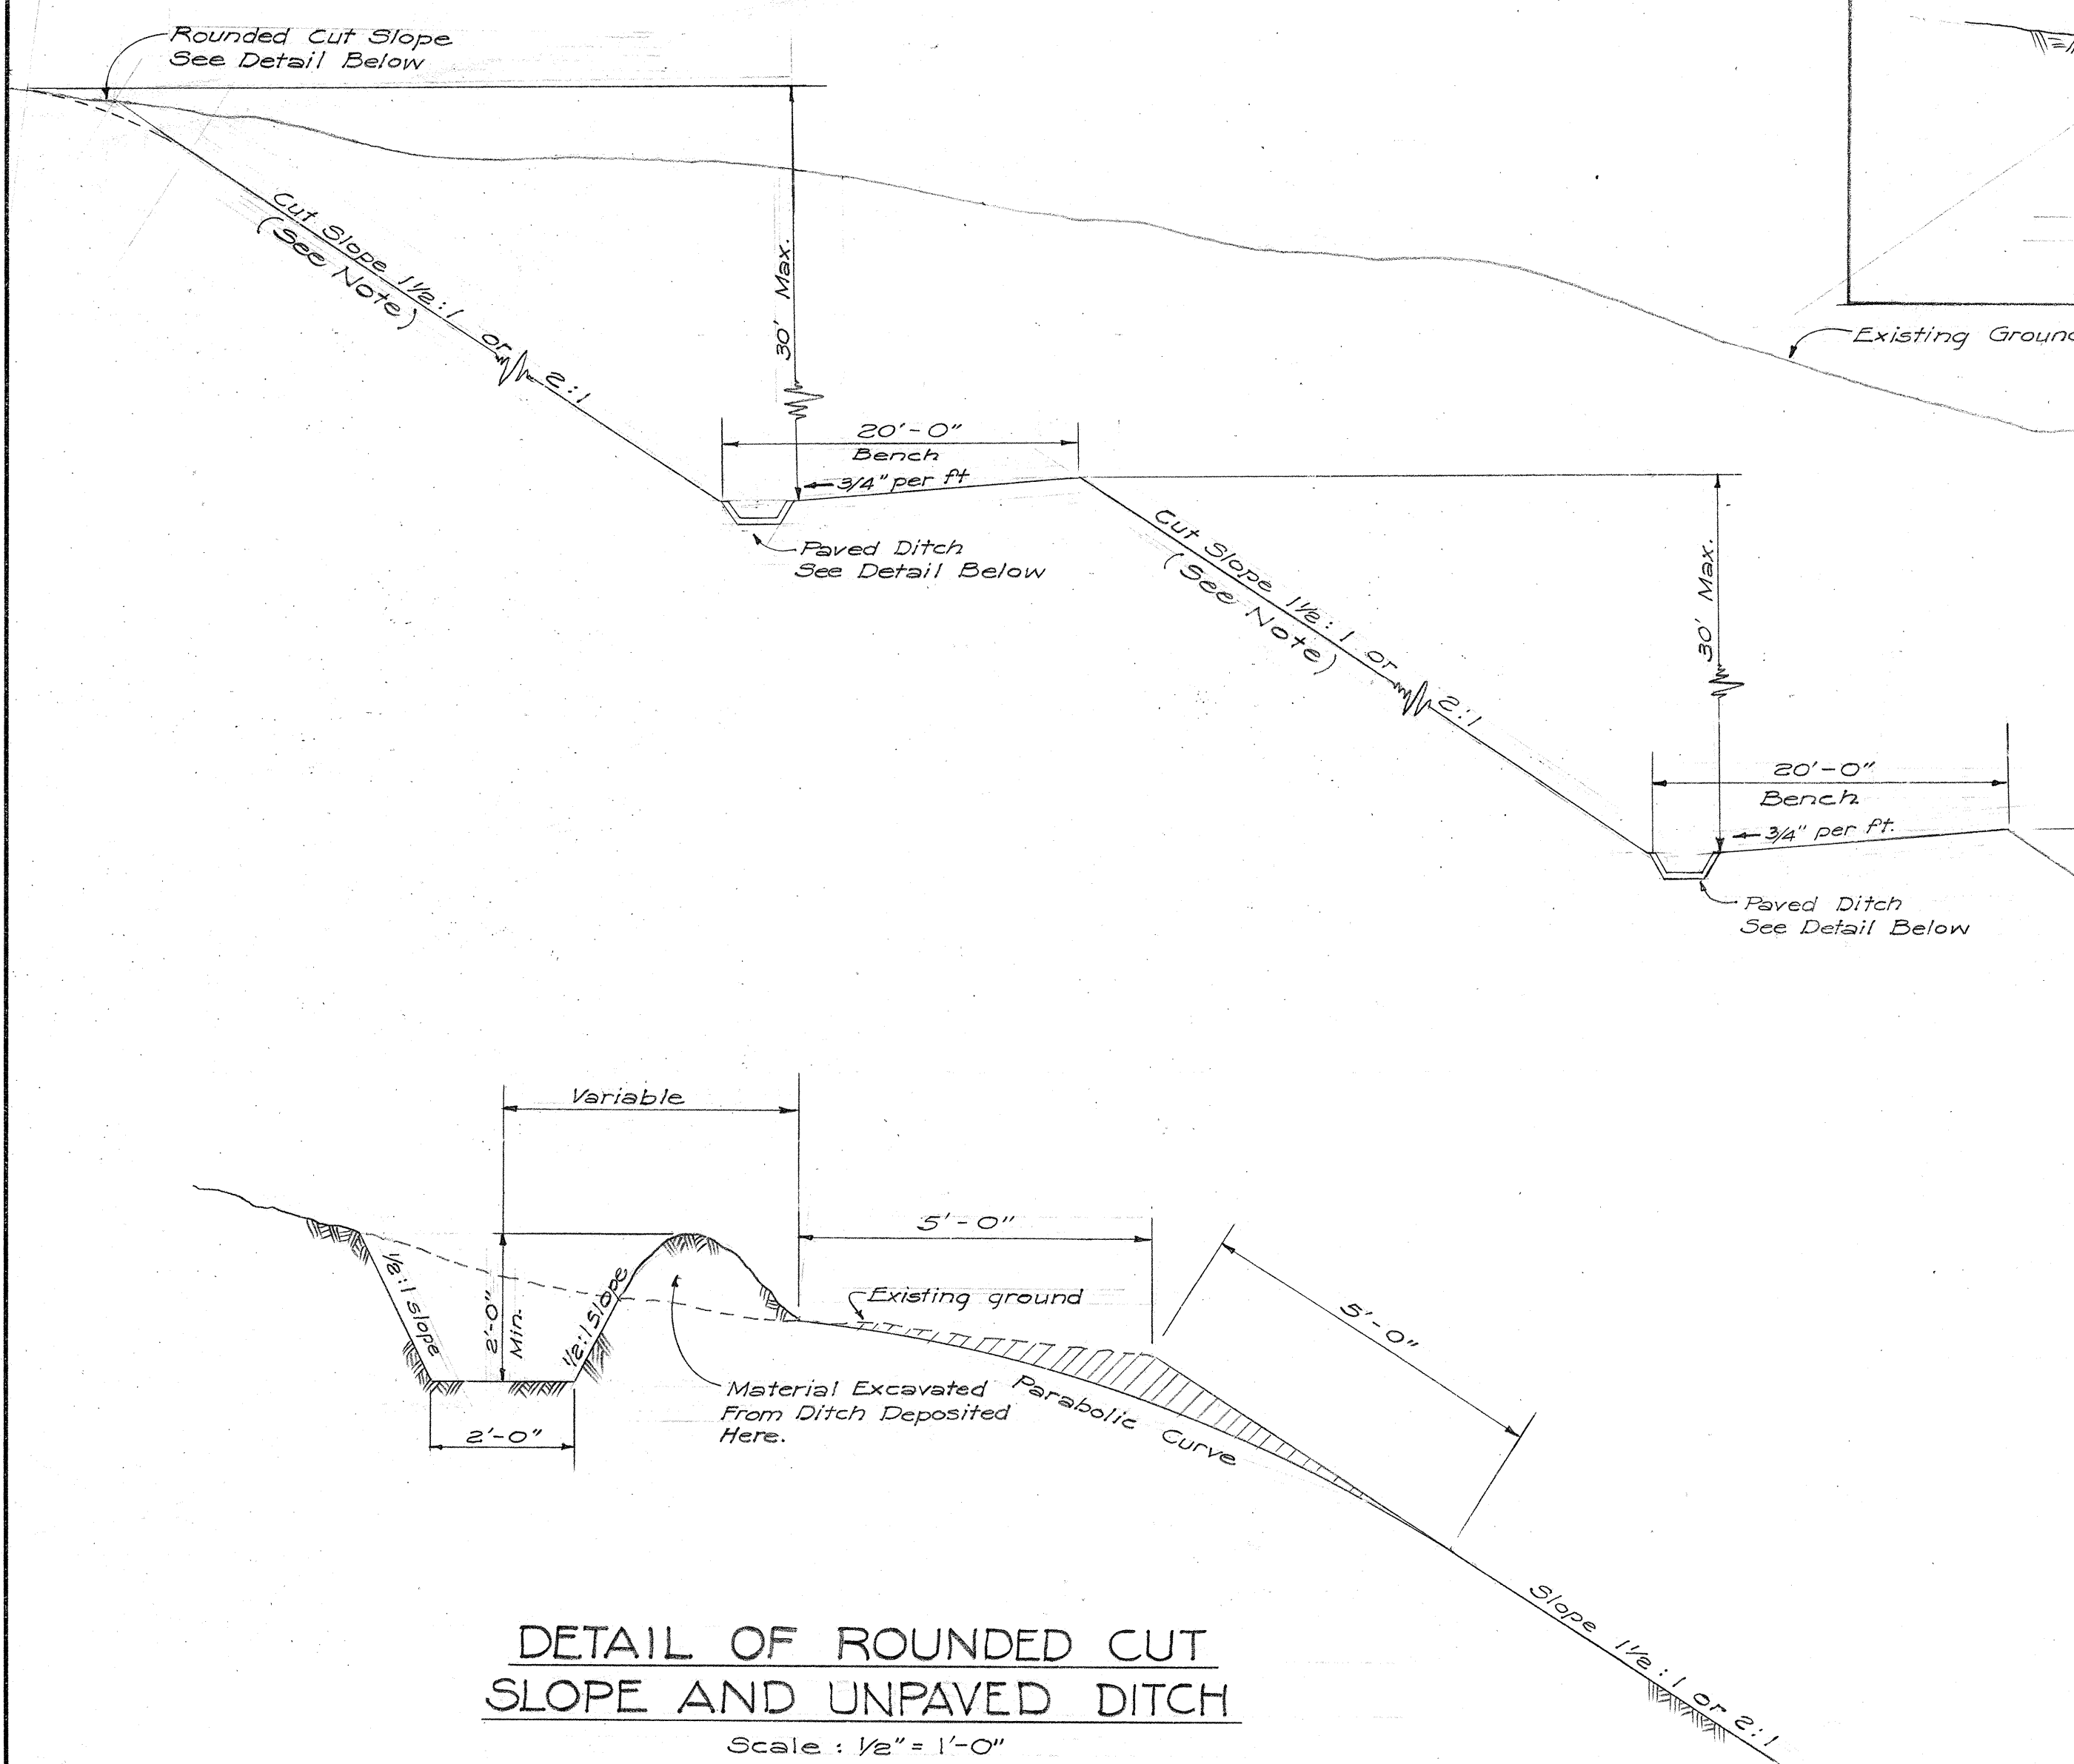


DETAIL OF ROUNDED CUT SLOPE AND UNPAVED DITCH
Scale: 1/2" = 1'-0"

NOTE: Top of cut slopes are to be rounded at the places indicated by the Engineer. He will require that this be done in sand, earth and conglomerate material, but not solid rock or in conglomerate material he believes will remain in a cemented state.

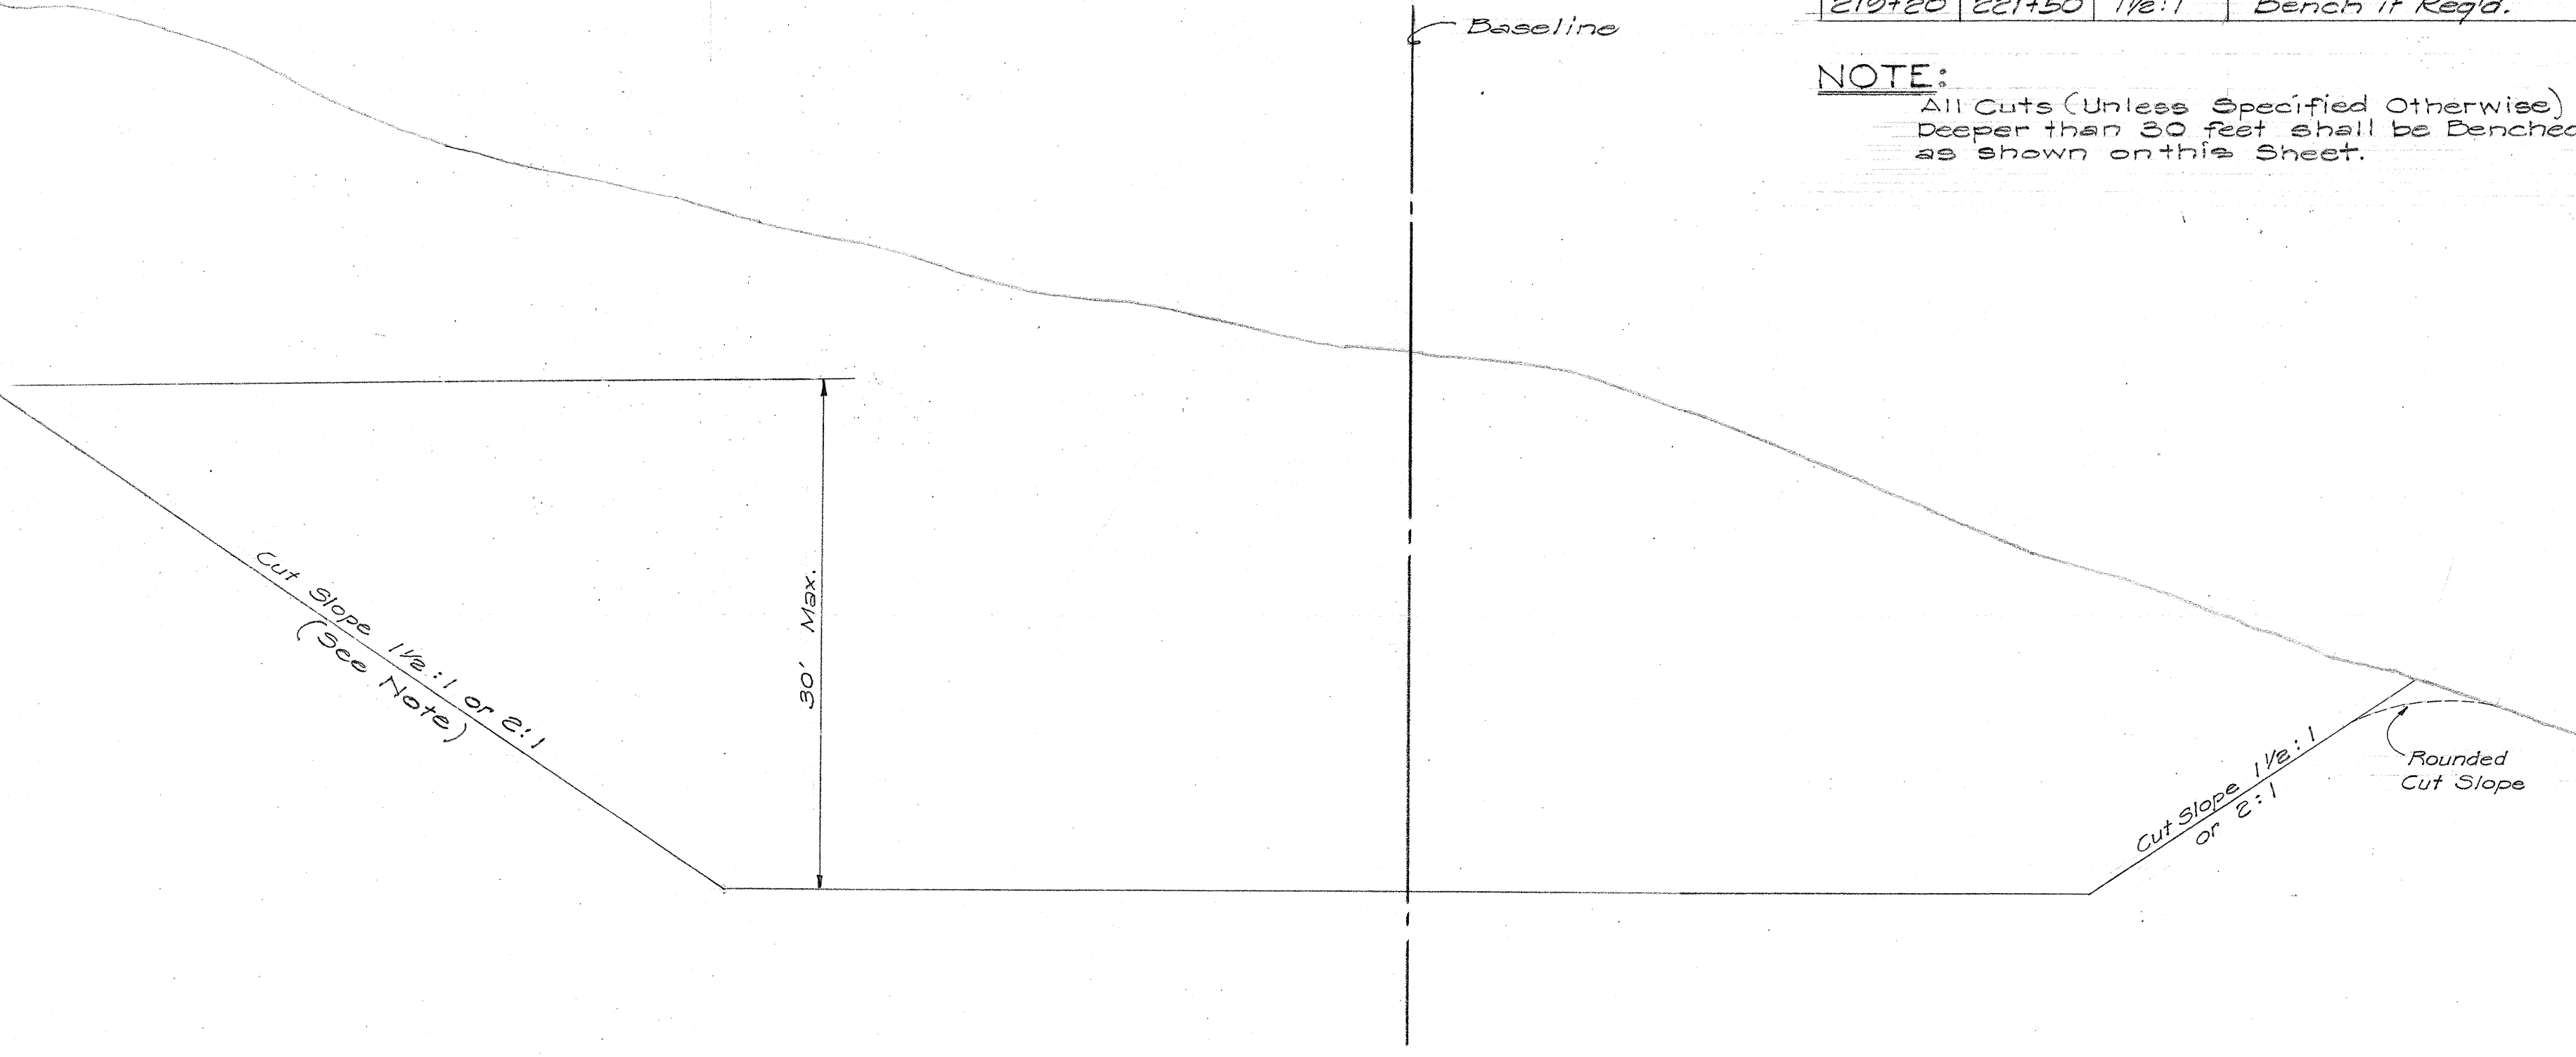

TYPICAL SECTION SHOWING BENCHING
Scale: 1/8" = 1'-0"

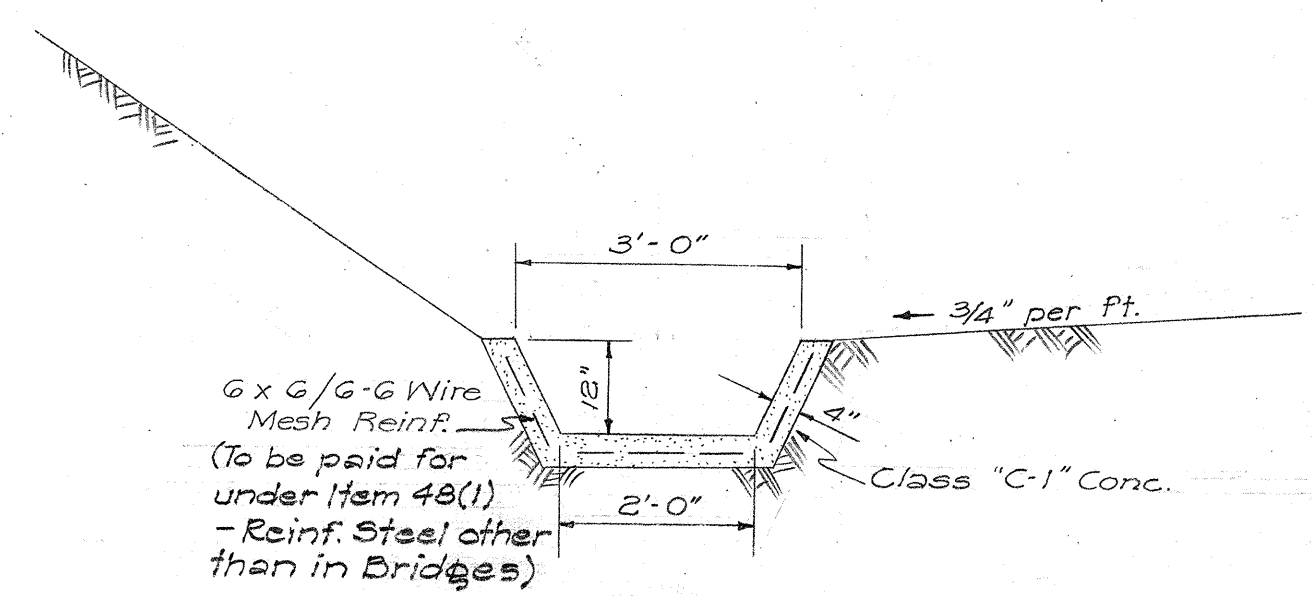

DETAIL OF PAVED DITCH for BENCHES
Scale: 1/2" = 1'-0"

TERRITORIAL HIGHWAY DEPARTMENT
TERRITORY OF HAWAII

TYPICAL SECTIONS
LIKELIKE HIGHWAY
FEDERAL AID PROJ. NO. 5-0630(3)

SCALE: AS NOTED JULY 1957

ORIGINAL PLAN NO. 5-0630(3)
DESIGNED BY: EN
CHECKED BY: EN
DATE: 7-57

MATERIALS ENGINEER