



FED. ROAD DIST. NO.	STATE	PROJ. NO.	FISCAL YEAR	SHEET NO.	TOTAL SHEETS
HAWAII	HAW.	HWY-0-21-98M	2001	14	77

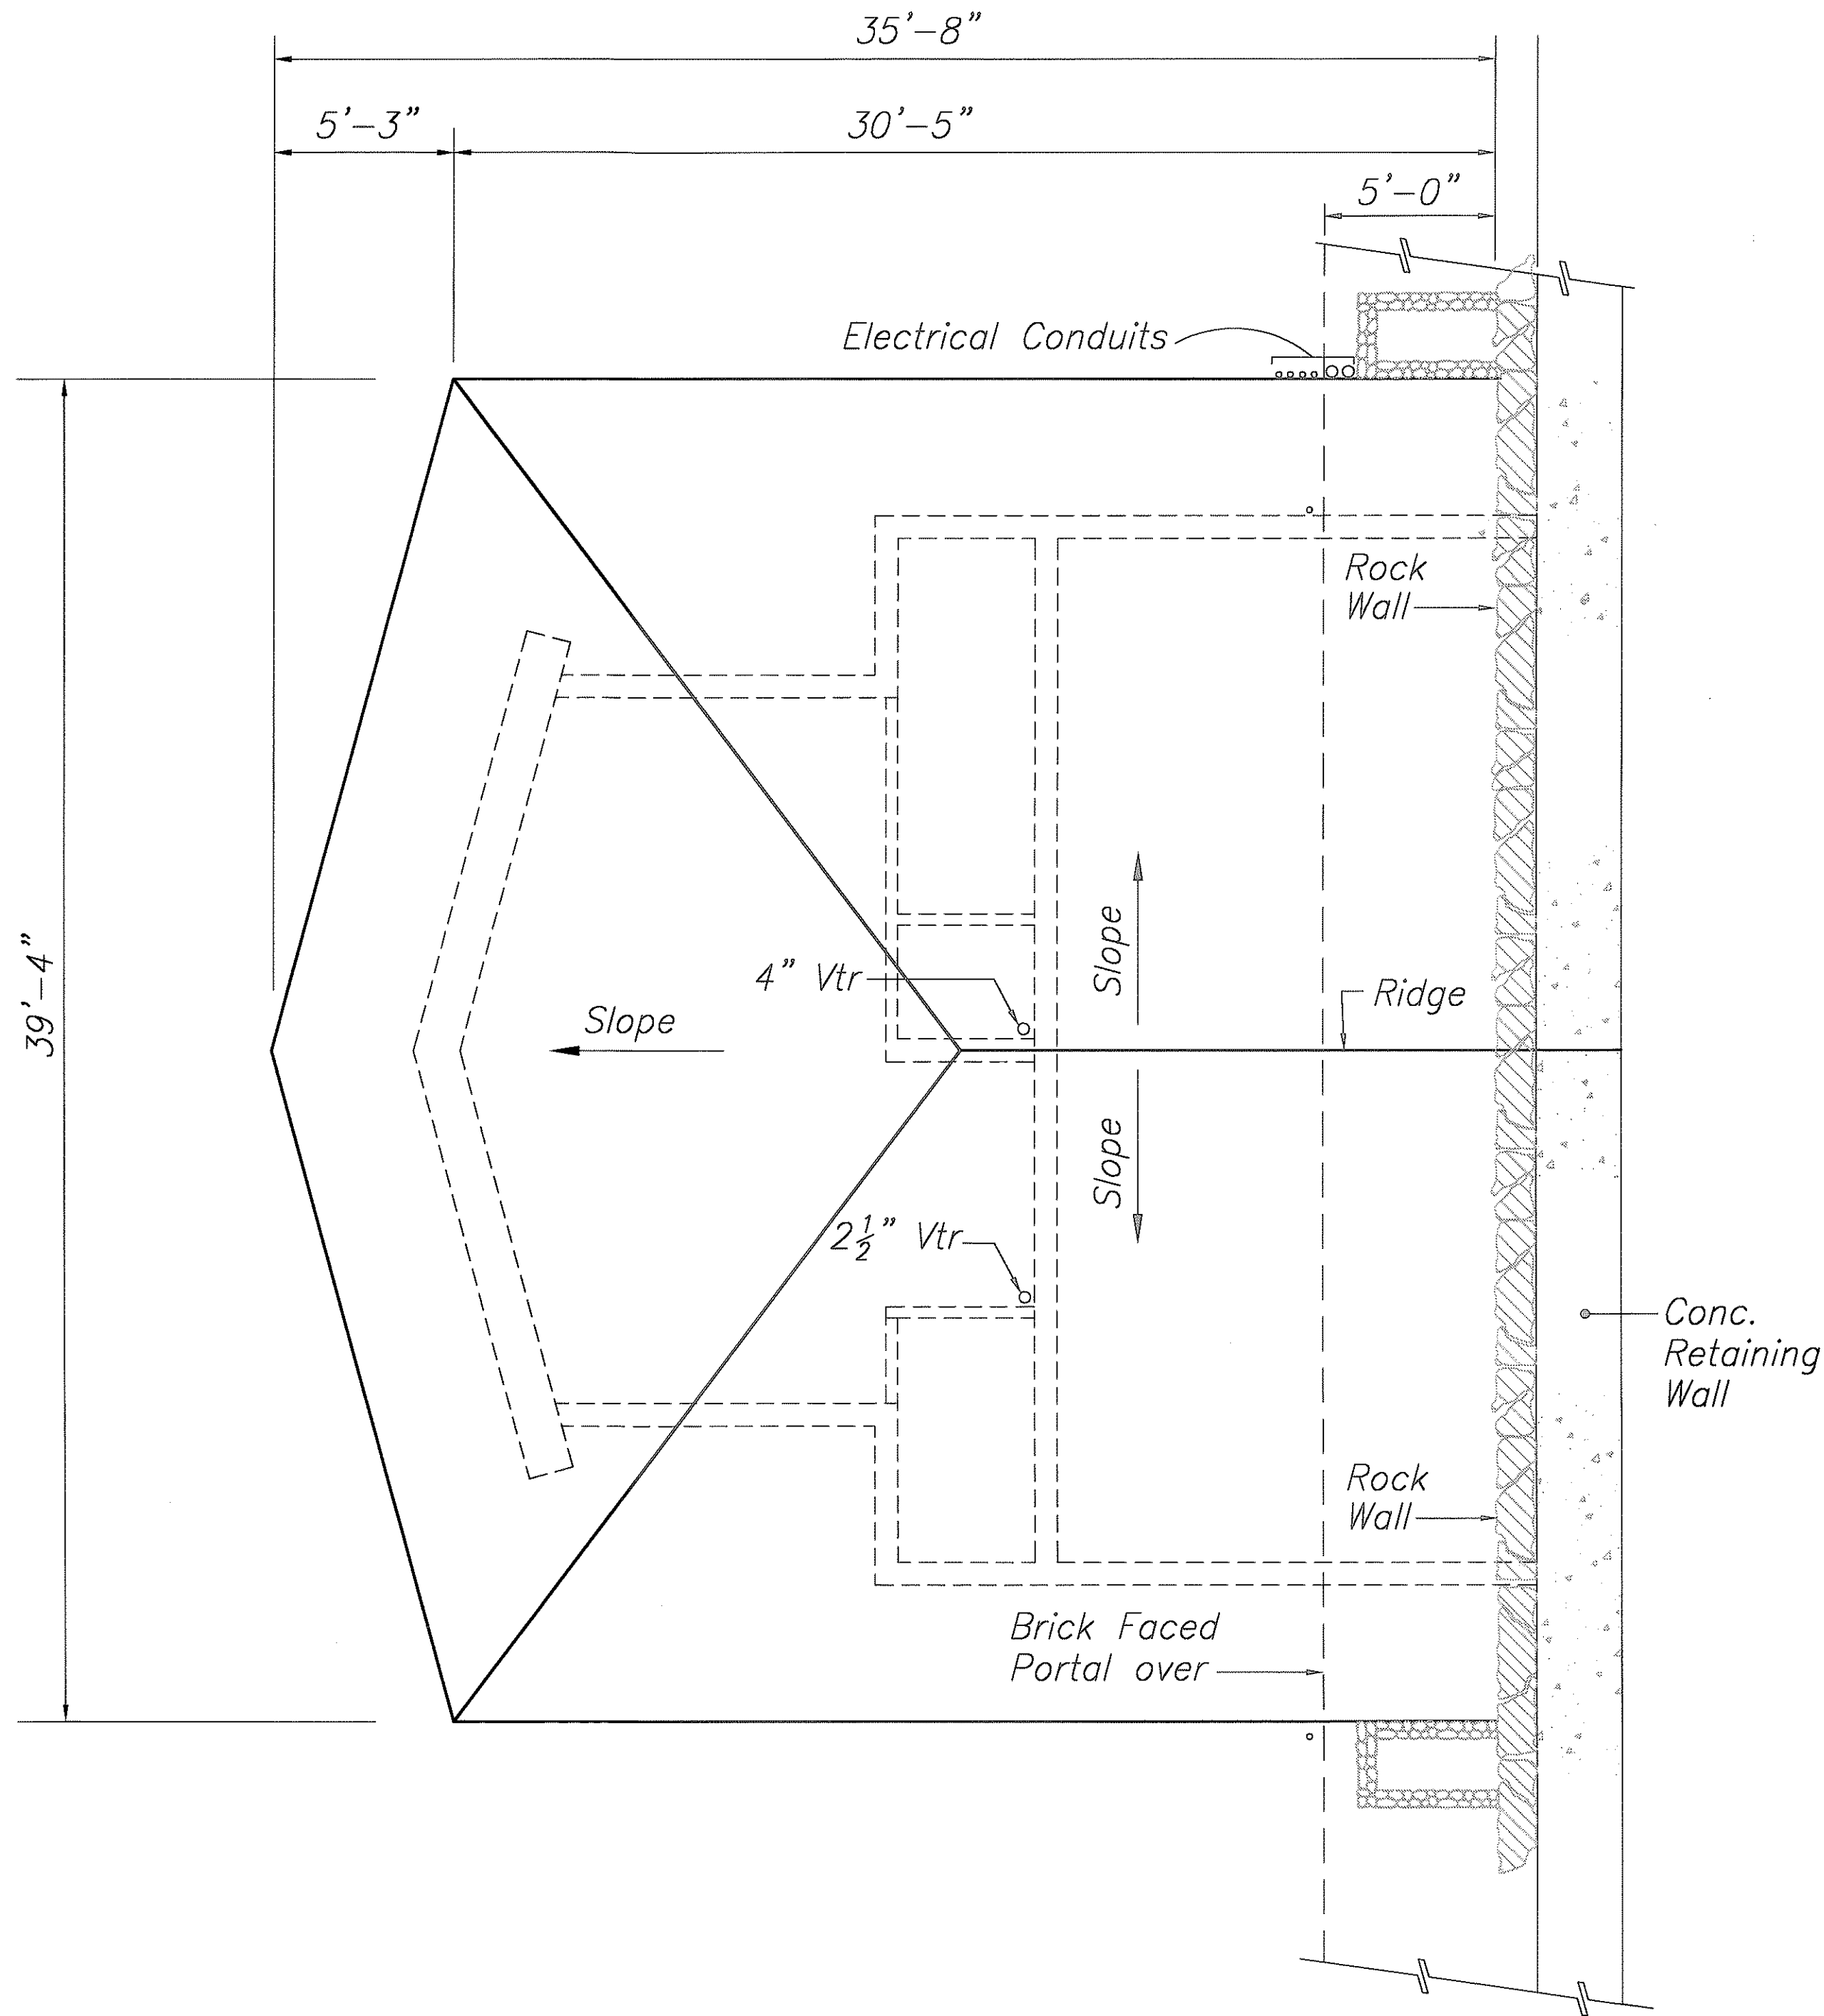

**KALIHI PORTAL ROOF PLAN**  
SCALE:  $\frac{1}{4}"=1'$


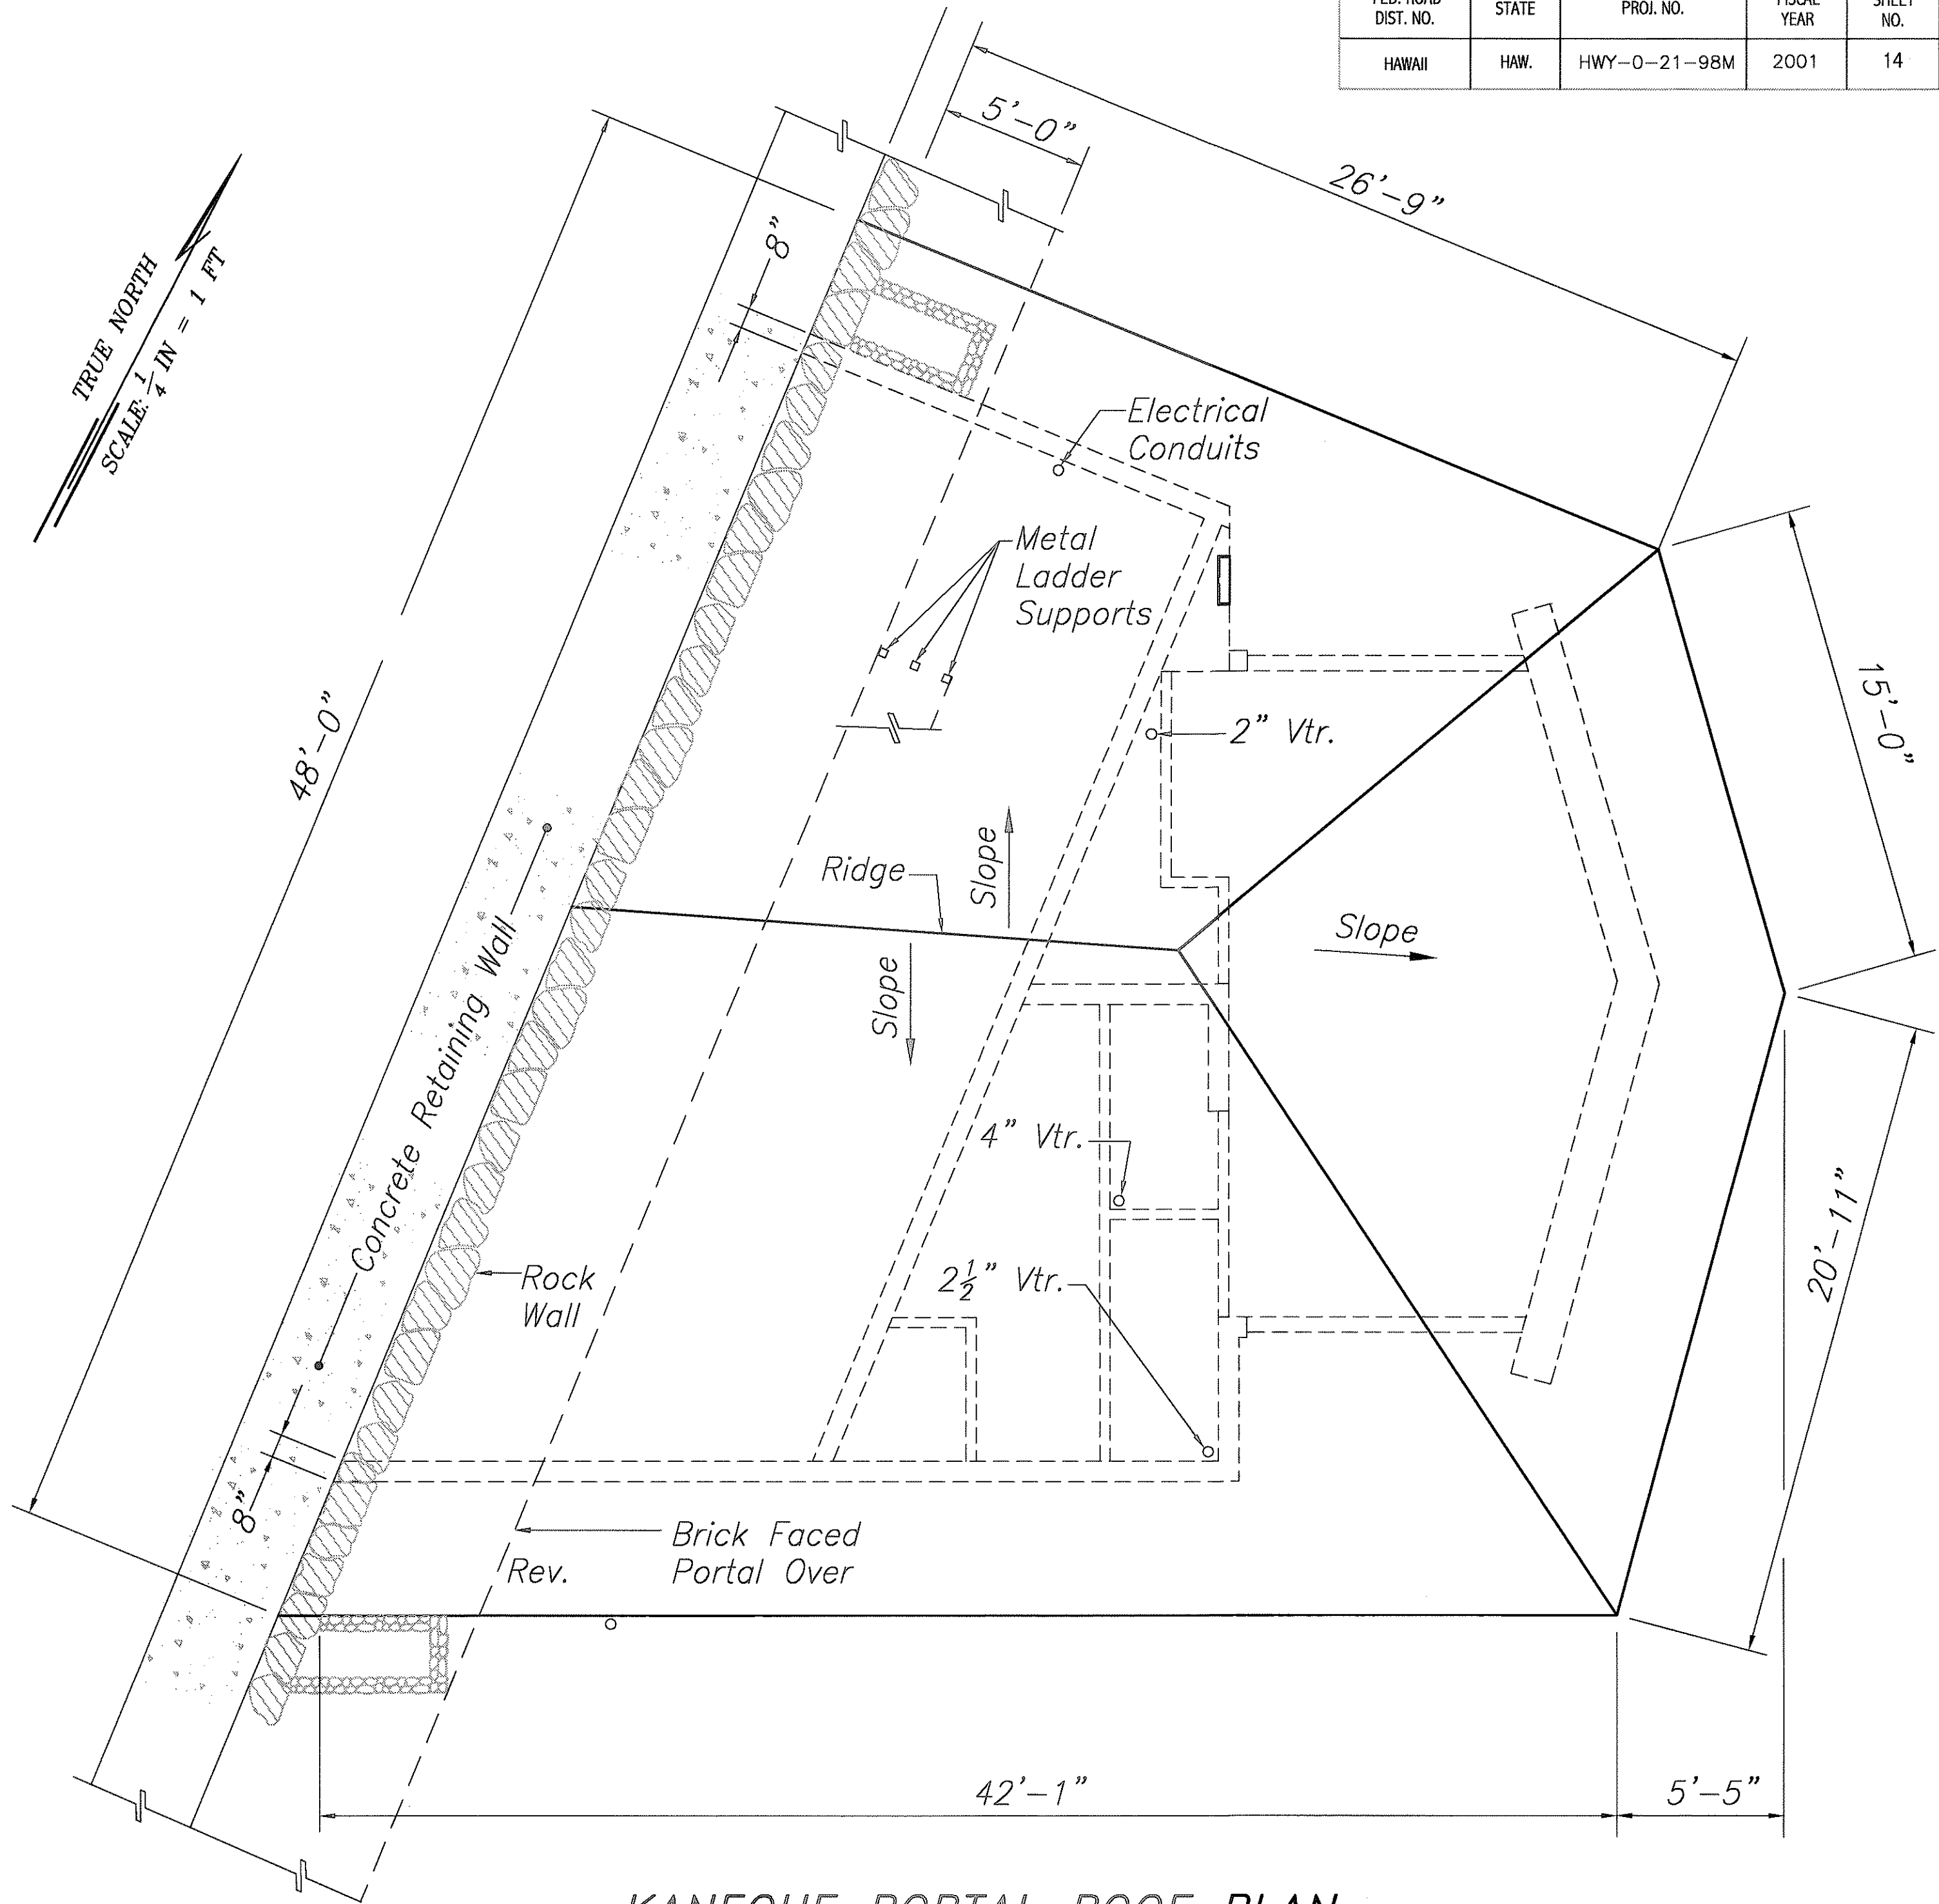


**KANEOHE PORTAL ROOF PLAN**  
SCALE:  $\frac{1}{4}"=1'$

**NOTES:**

- Contractor shall remove and dispose asbestos-containing roof patching material from the Kalihi Portal roof (20 sq. ft.) and Kaneohe Portal roof (30 sq. ft.). Material is located at various roof penetrations and soffits.
- Abatement shall be conducted in accordance with OSHA 29 CFR 1926.1101, HIOSH 12-145.1, and Specification Section 955, Asbestos Abatement.
- Abatement work shall not begin until submittal requirements outlined in the Specifications have been accepted.
- Asbestos survey reports are available for review at the H-3 Tunnel Control Building (485-6202).

**GRAPHIC SCALE:**

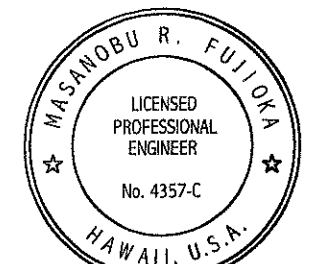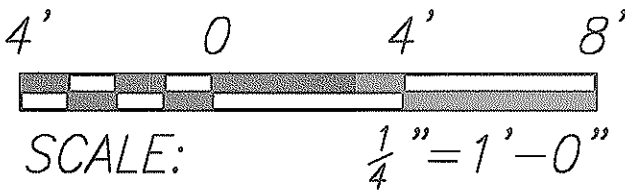

THIS WORK WAS PREPARED BY  
ME OR UNDER MY SUPERVISION  
SIGNATURE

STATE OF HAWAII  
DEPARTMENT OF TRANSPORTATION  
HIGHWAYS DIVISION

**ASBESTOS ABATEMENT**

**PLAN**

WILSON TUNNEL IMPROVEMENTS  
SCADA IMPROVEMENTS  
PROJECT NO. HWY-0-21-98M  
Scale: As Noted Date: JULY 2000

SHEET No. AB-1 OF AB-1 SHEETS