

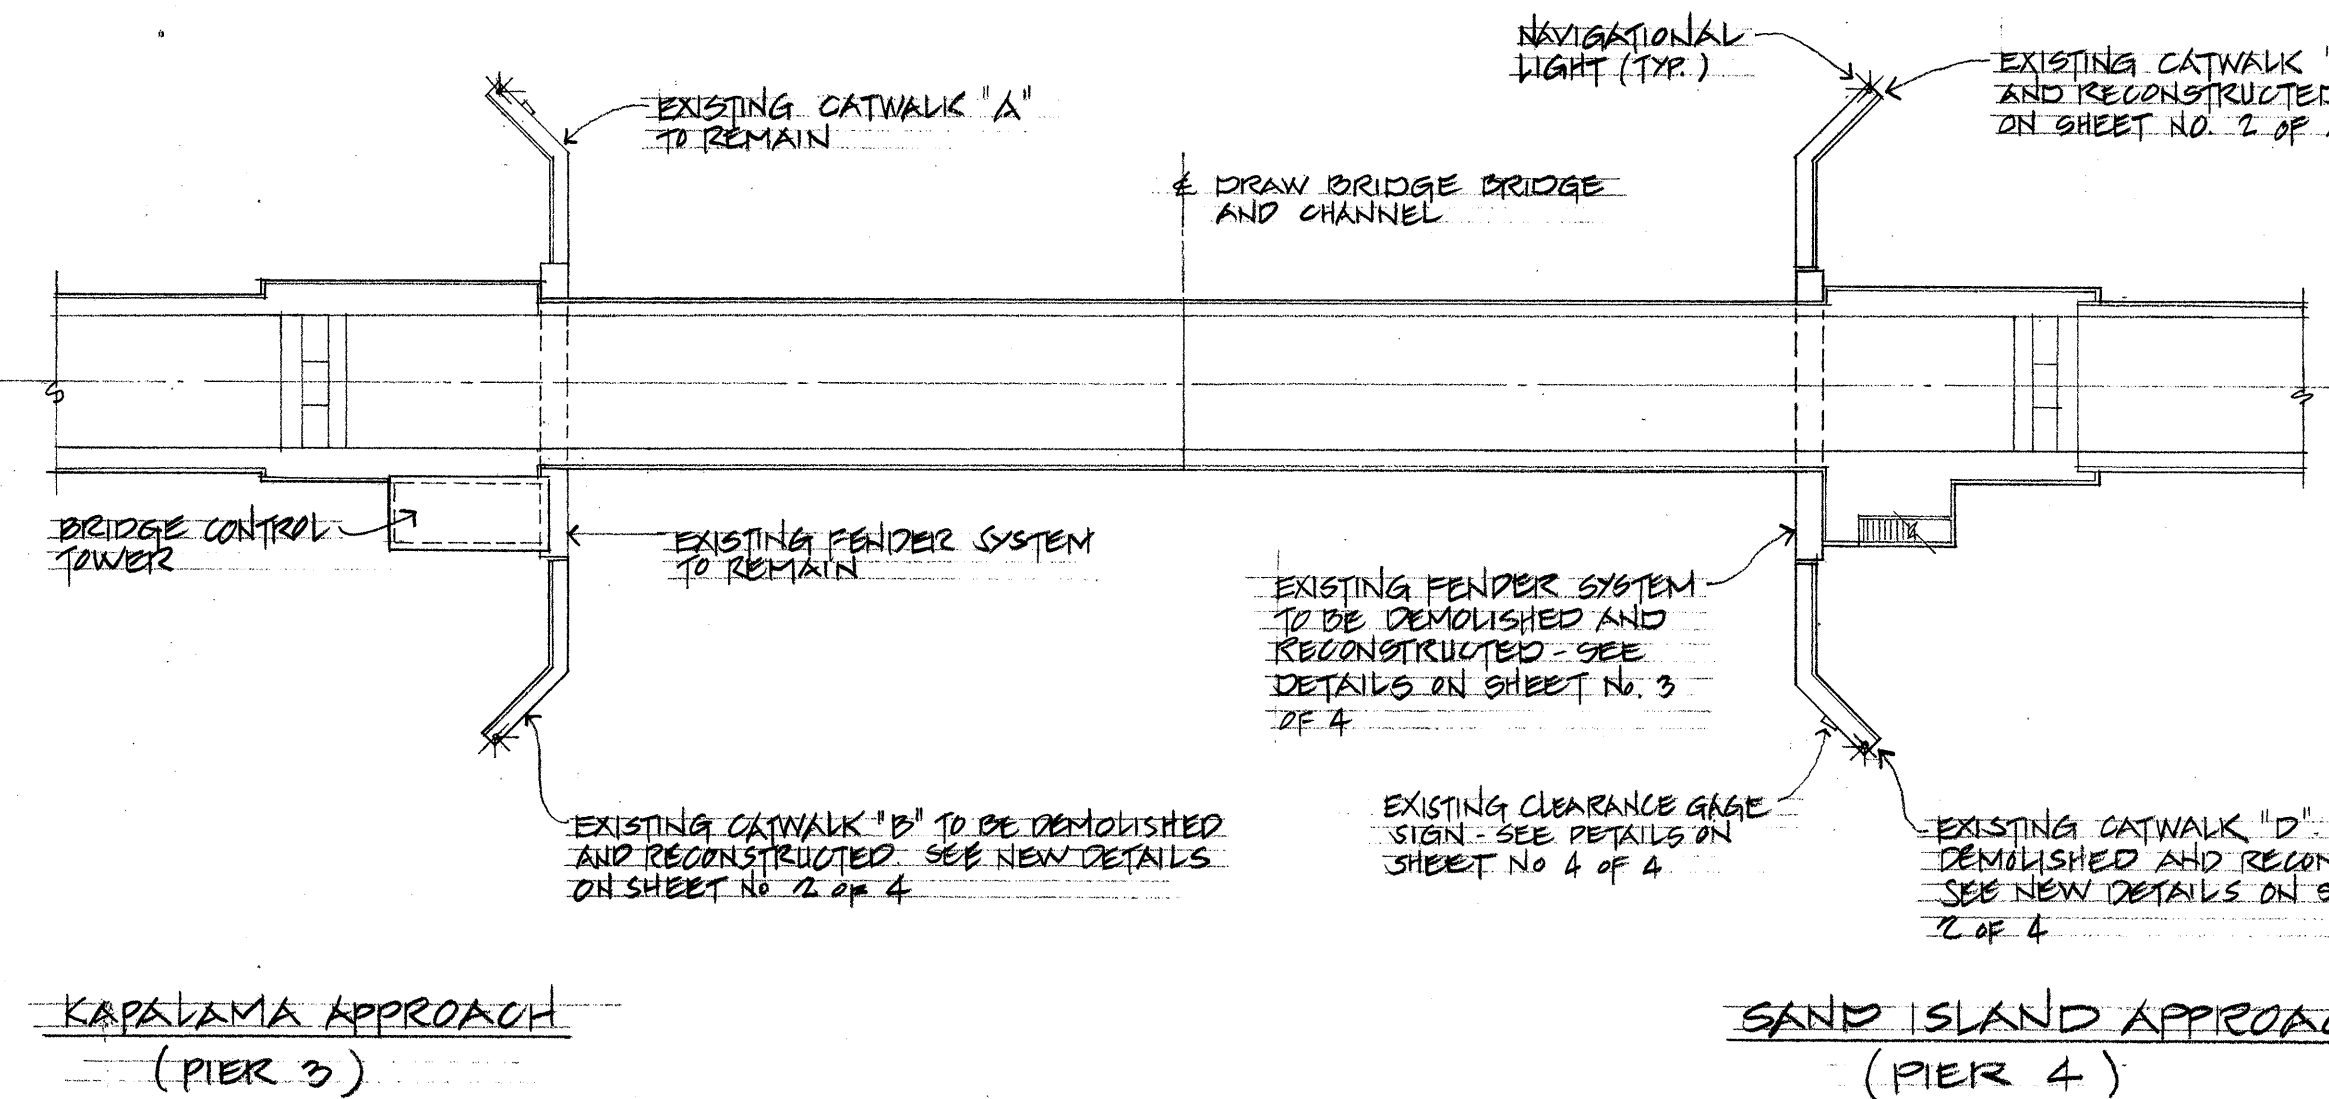


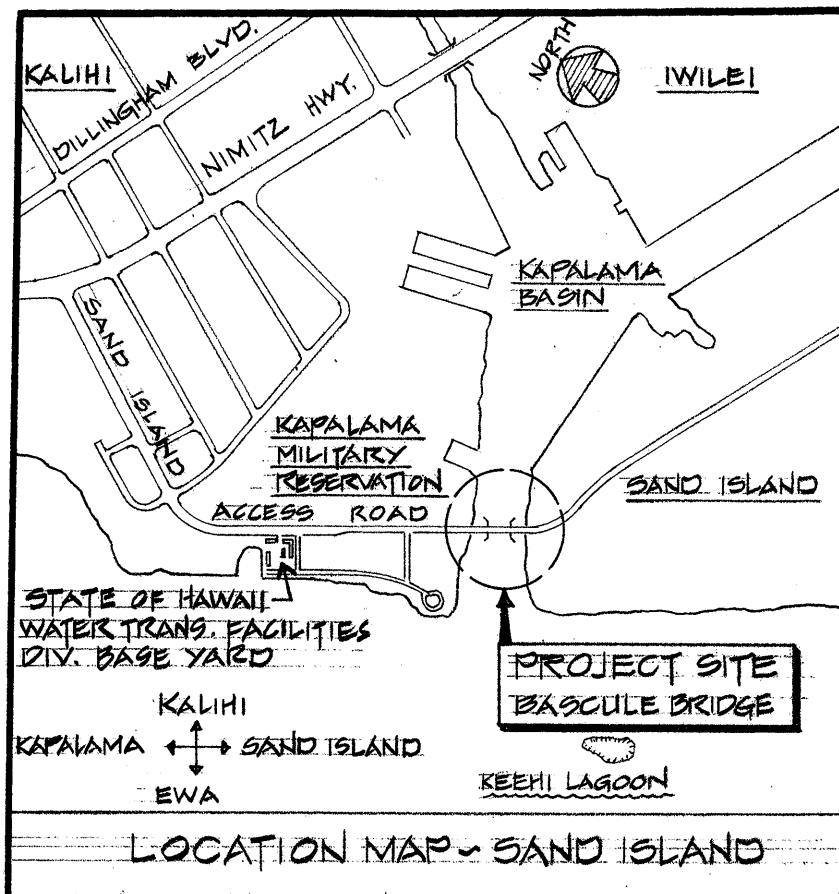

BASCULE BRIDGE SITE PLAN
SCALE: 3/4" = 1'-0"

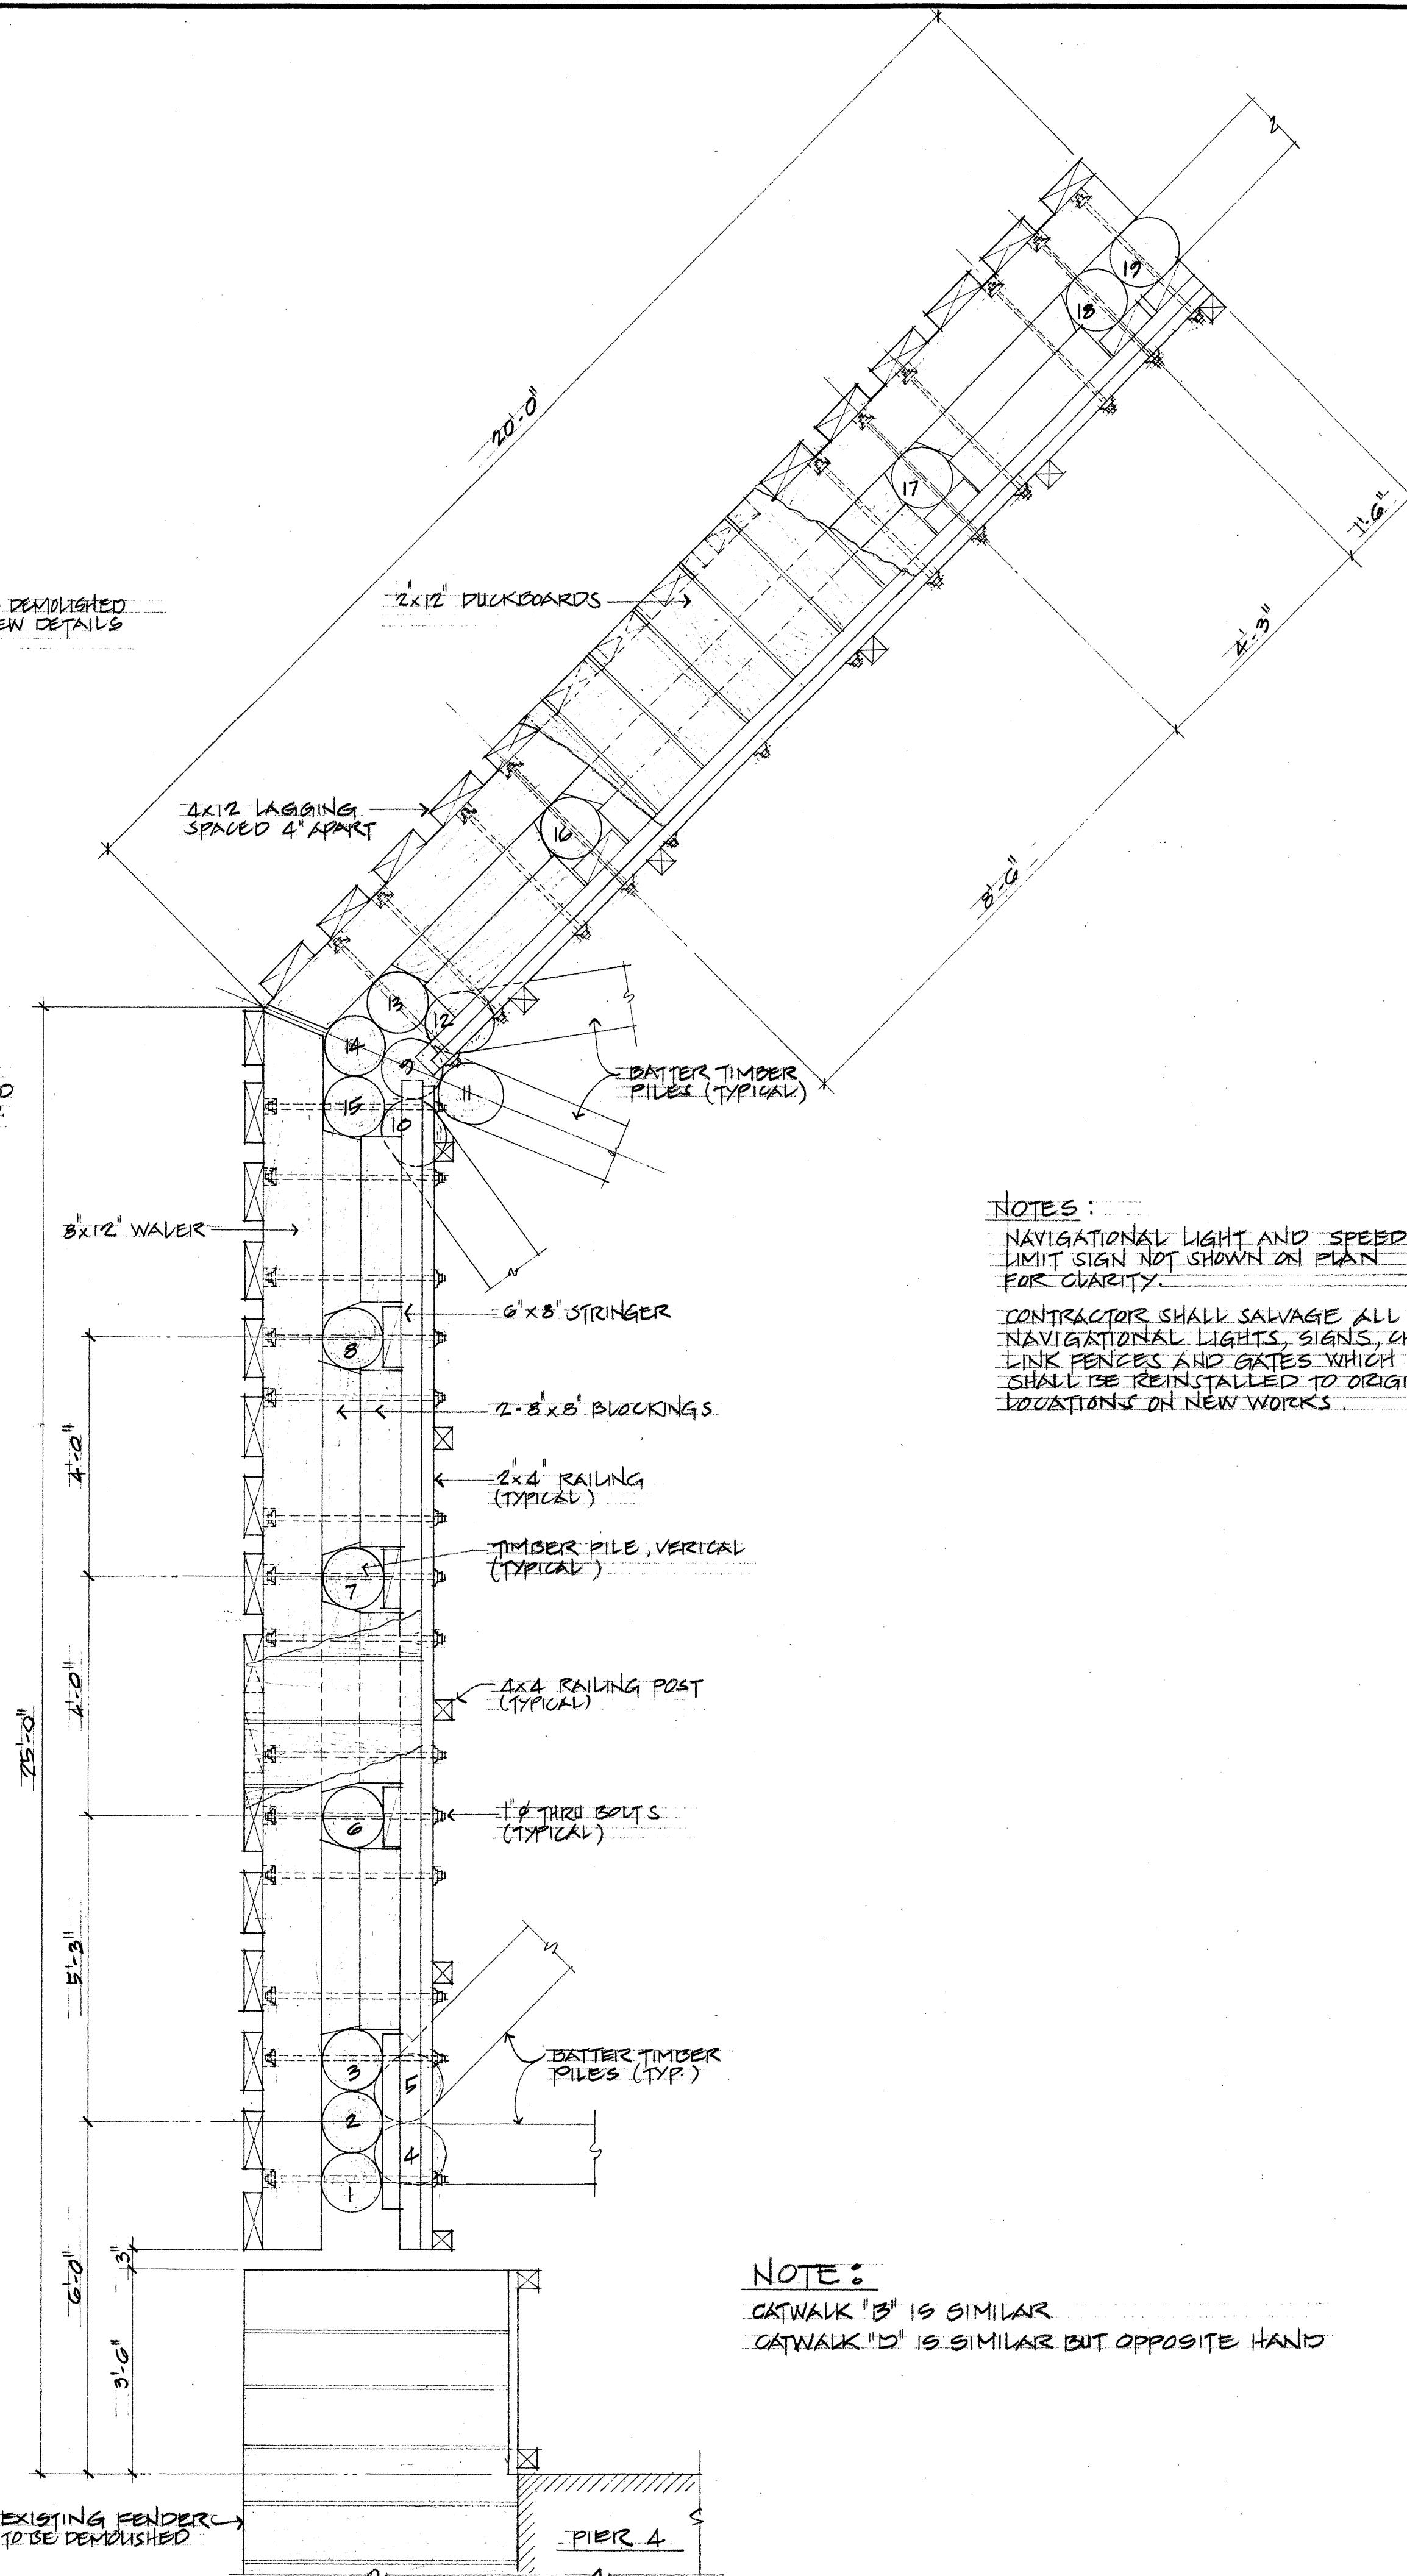

NOTES:
NAVIGATIONAL LIGHT AND SPEED LIMIT SIGN NOT SHOWN ON PLAN FOR CLARITY.
CONTRACTOR SHALL SALVAGE ALL NAVIGATIONAL LIGHTS, SIGNS, CHAIN LINK FENCES AND GATES WHICH SHALL BE REINSTALLED TO ORIGINAL LOCATIONS ON NEW WORKS.

NOTE:
CATWALK "B" IS SIMILAR
CATWALK "D" IS SIMILAR BUT OPPOSITE HAND

SUBMITTED BY: Richard H. Esala		RECOMMENDED BY: Harry H. Mucke	
DESIGNED BY: RHE		APPROVED BY: [Signature]	
DRAWN BY: RHE		CHIEF, HARBORS DIVISION	
CHECKED BY: RHE		JOB NUMBER	
DATE: APRIL 1980		H.C. 1368	
SCALE: AS NOTED		SHEET 1 OF 4	

STATE OF HAWAII
DEPARTMENT OF TRANSPORTATION
HARBORS DIVISION
REPLACEMENT OF CATWALKS AT BASCULE BRIDGE
HONOLULU, HAWAII
SITE AND CATWALK DEMOLITION PLAN