




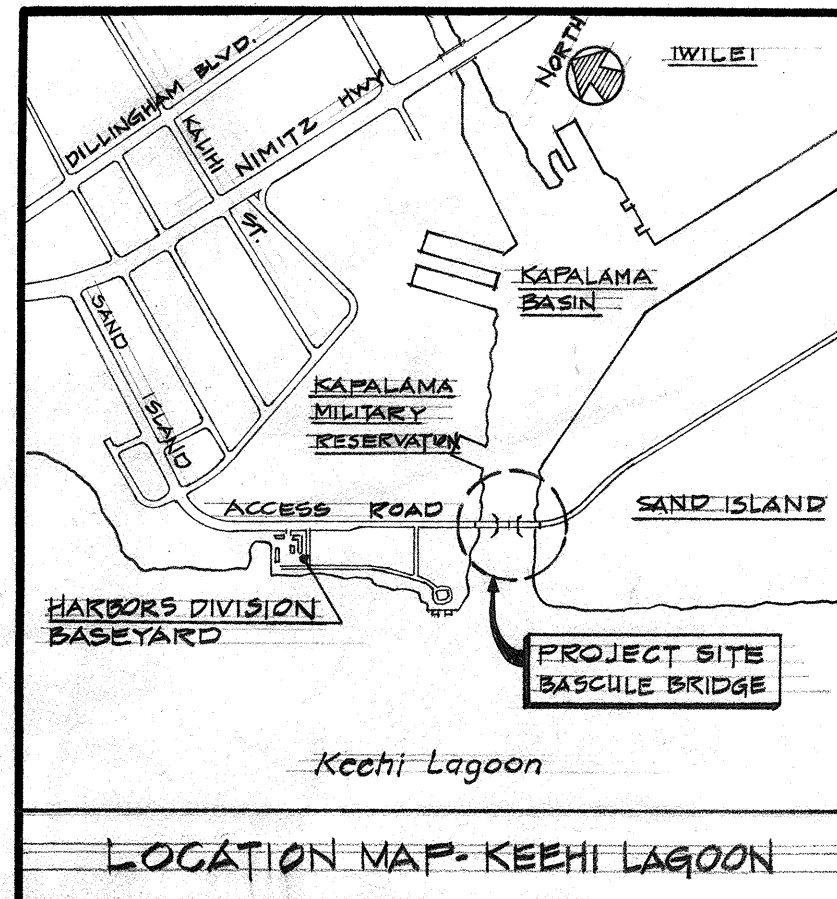


LOCATION MAP - KEEHI LAGOON

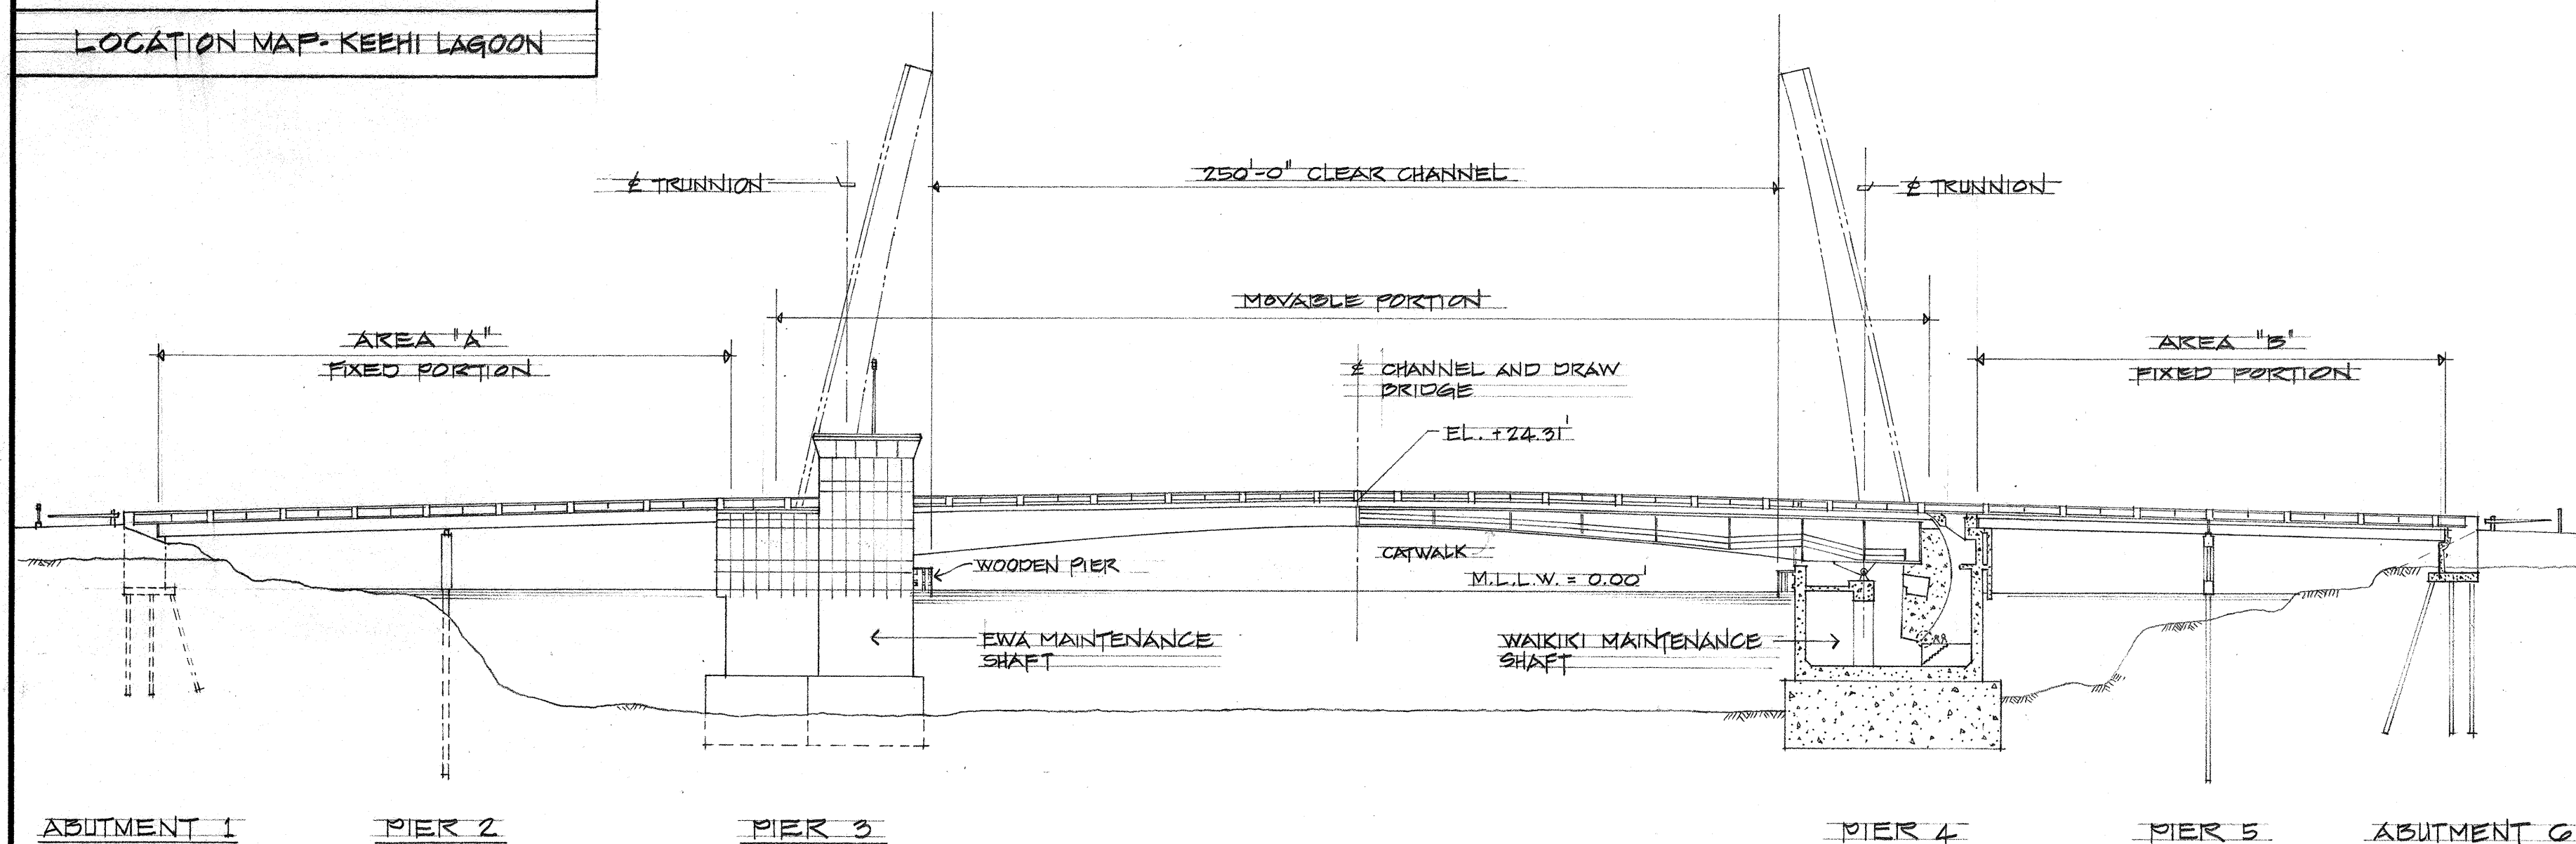


ELEVATION
SCALE: 1" = 40'

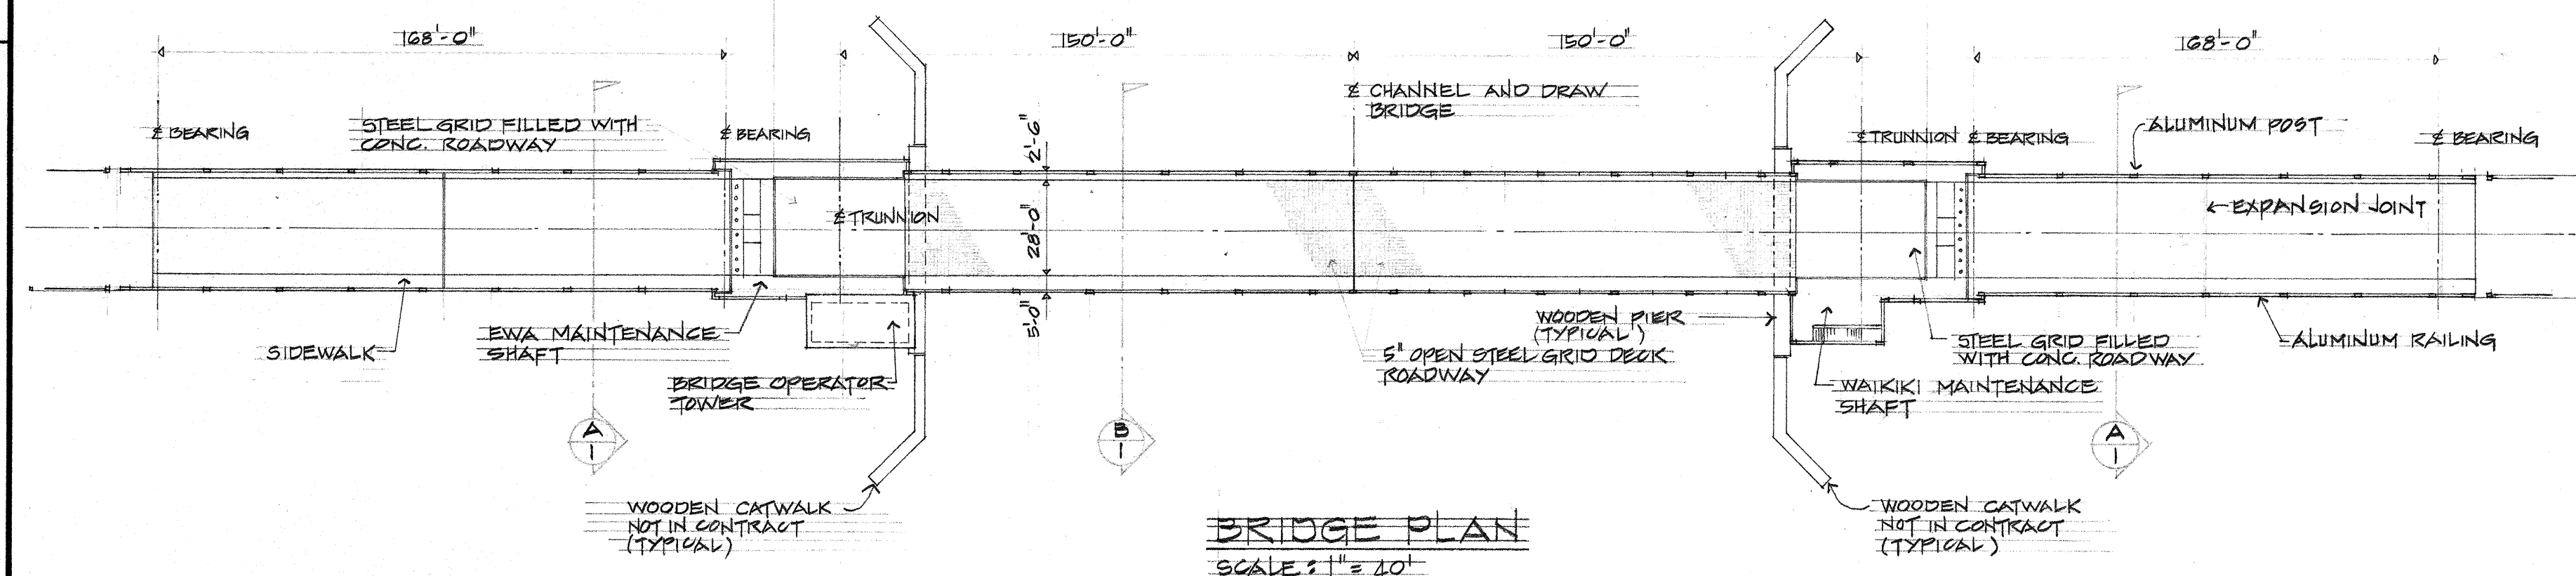


BRIDGE PLAN
SCALE: 1" = 40'

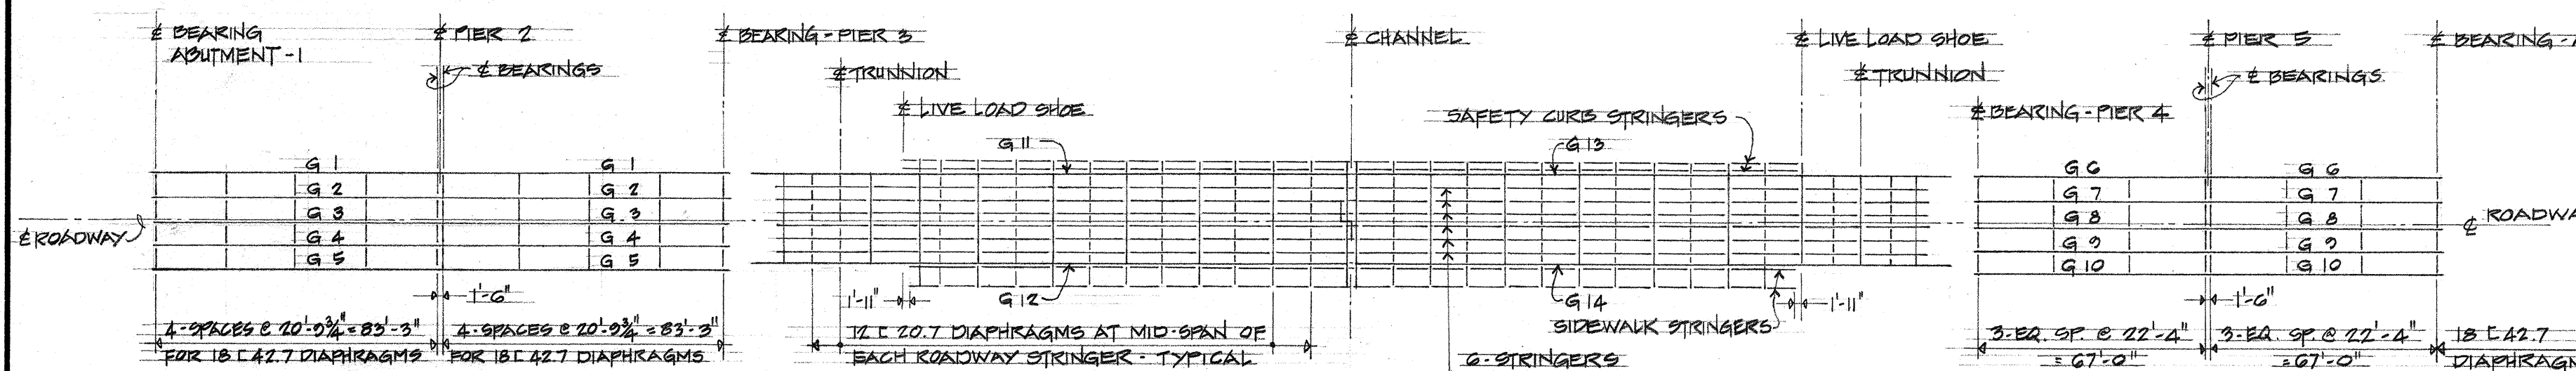


STEEL FRAMING PLAN

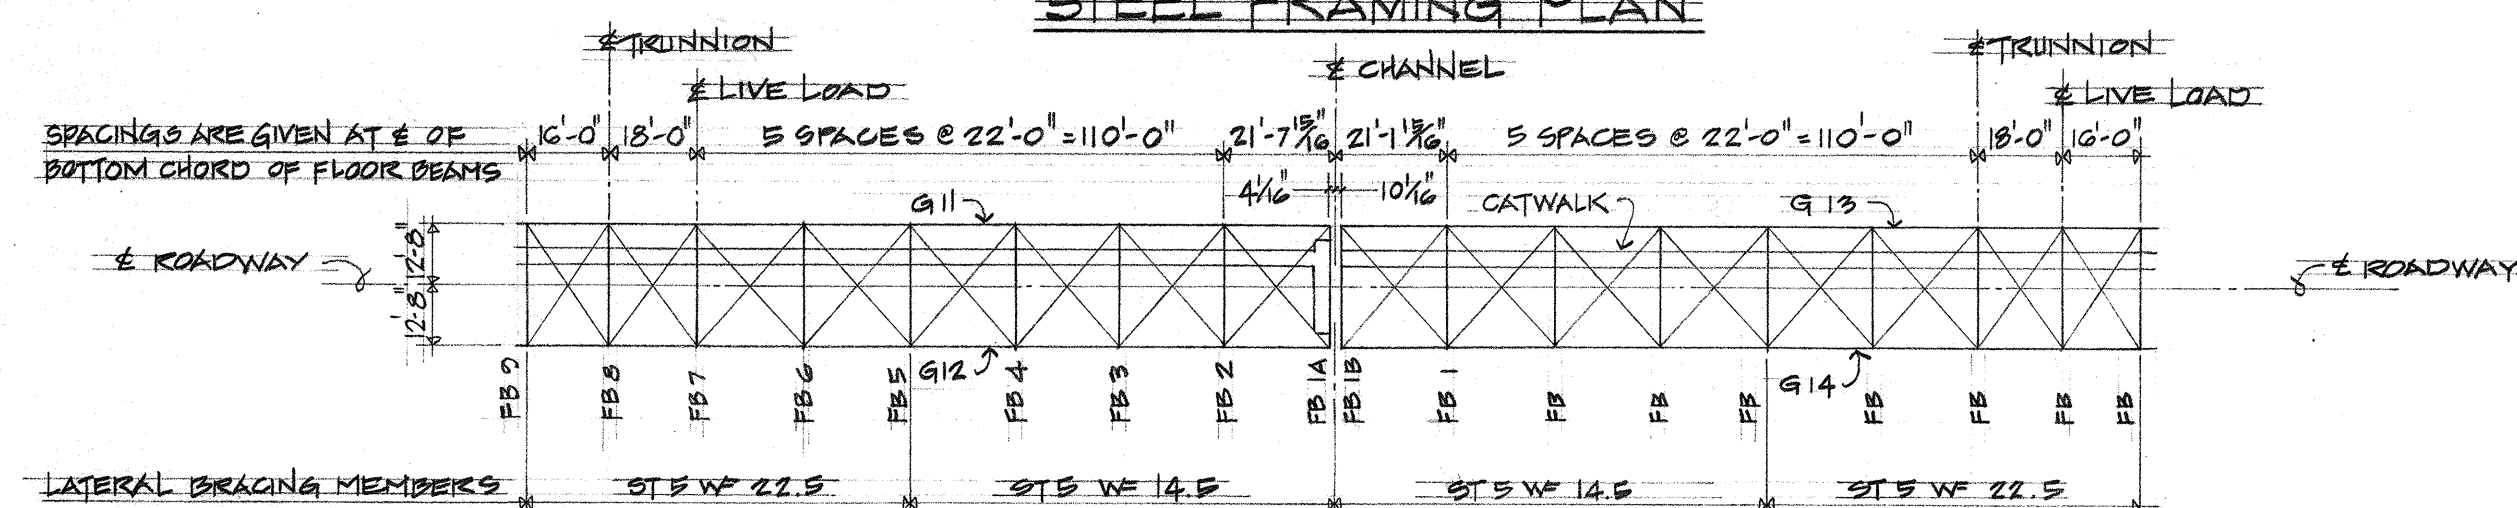

LATERAL BRACING AT BOTTOM FLANGE
SCALE: 1" = 40'-0"

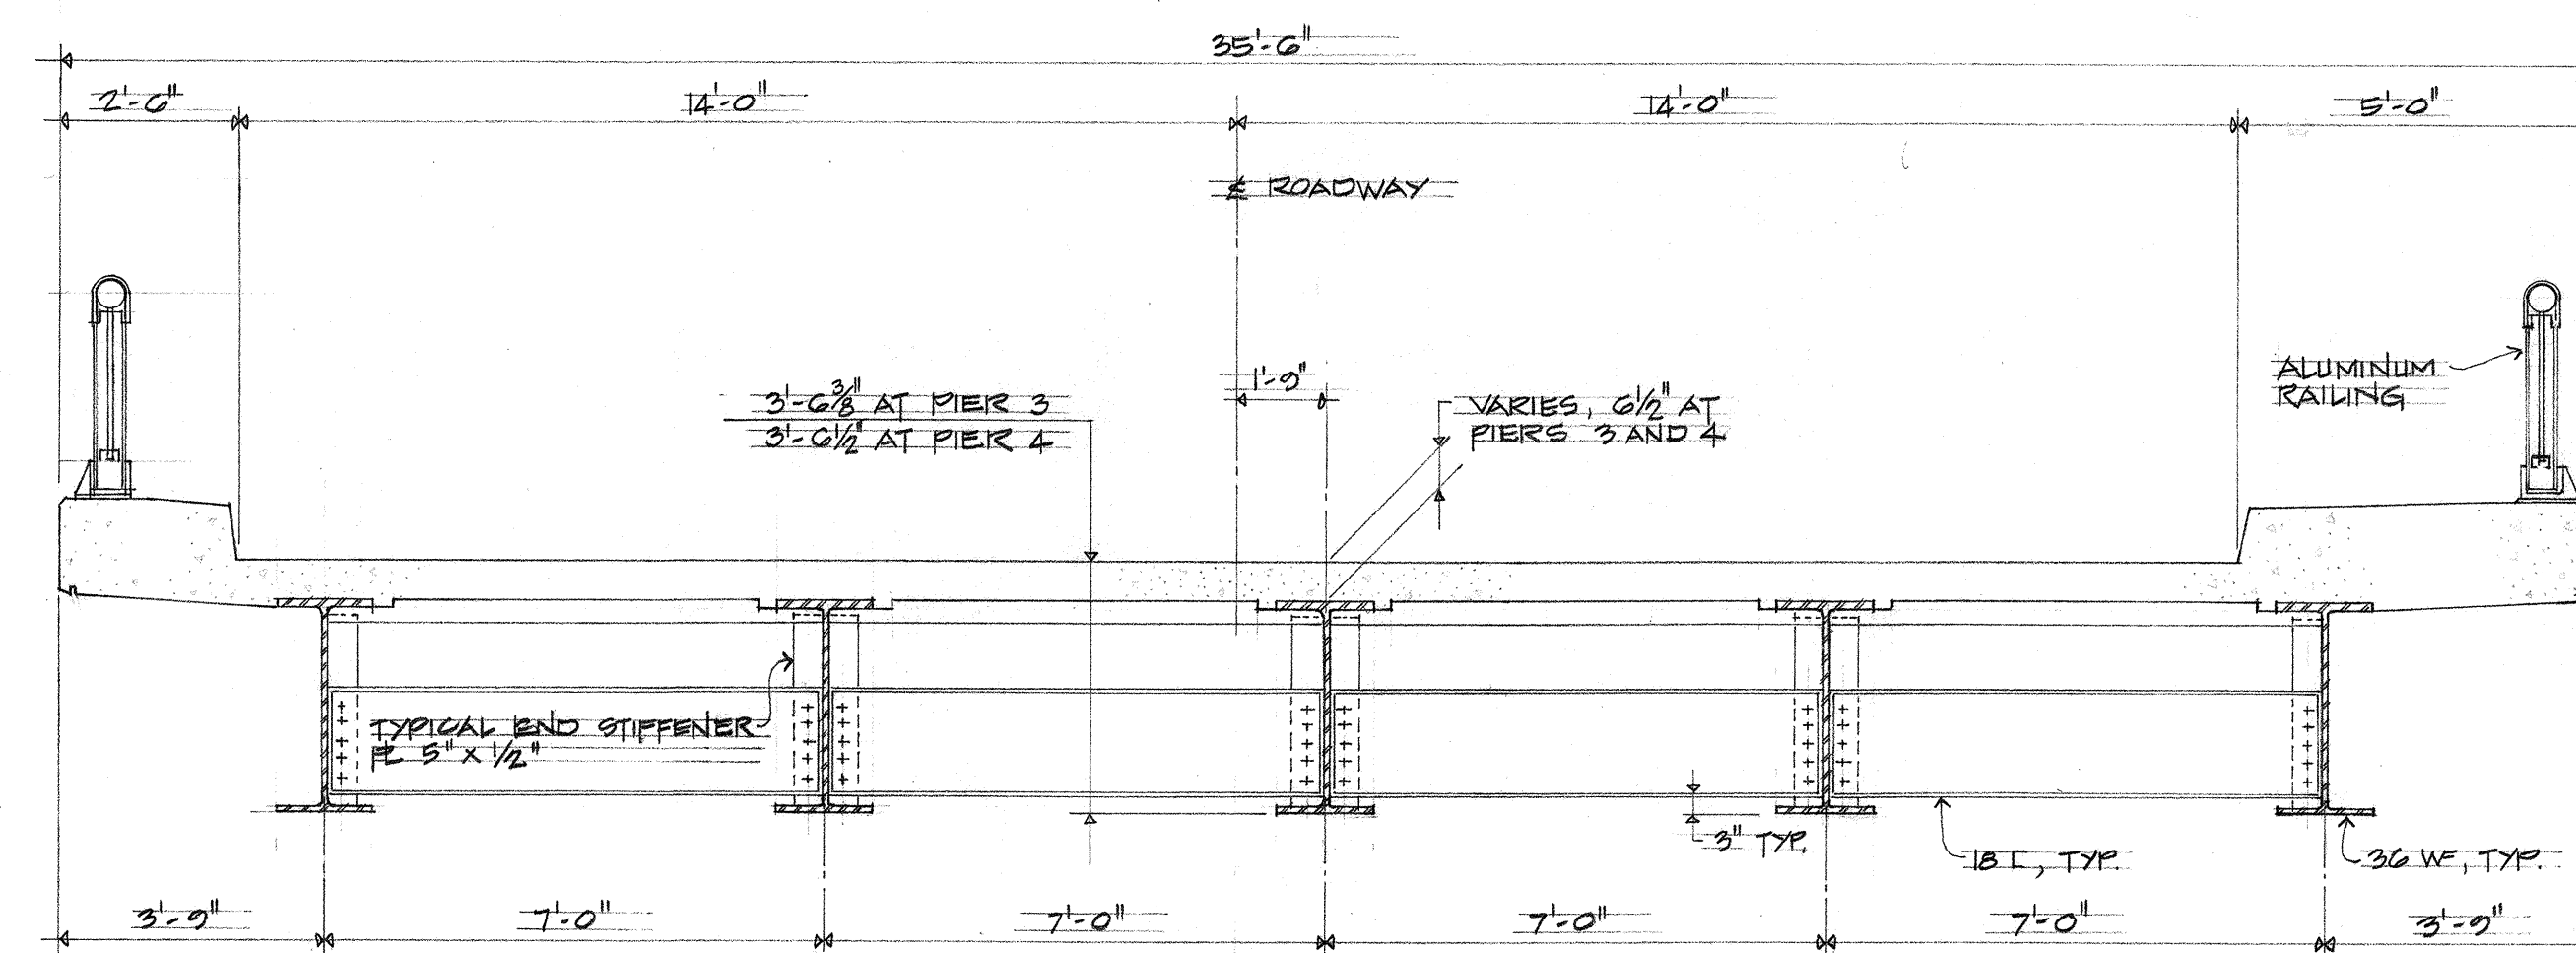

SECTION A
SCALE: 3/8" = 1'-0"

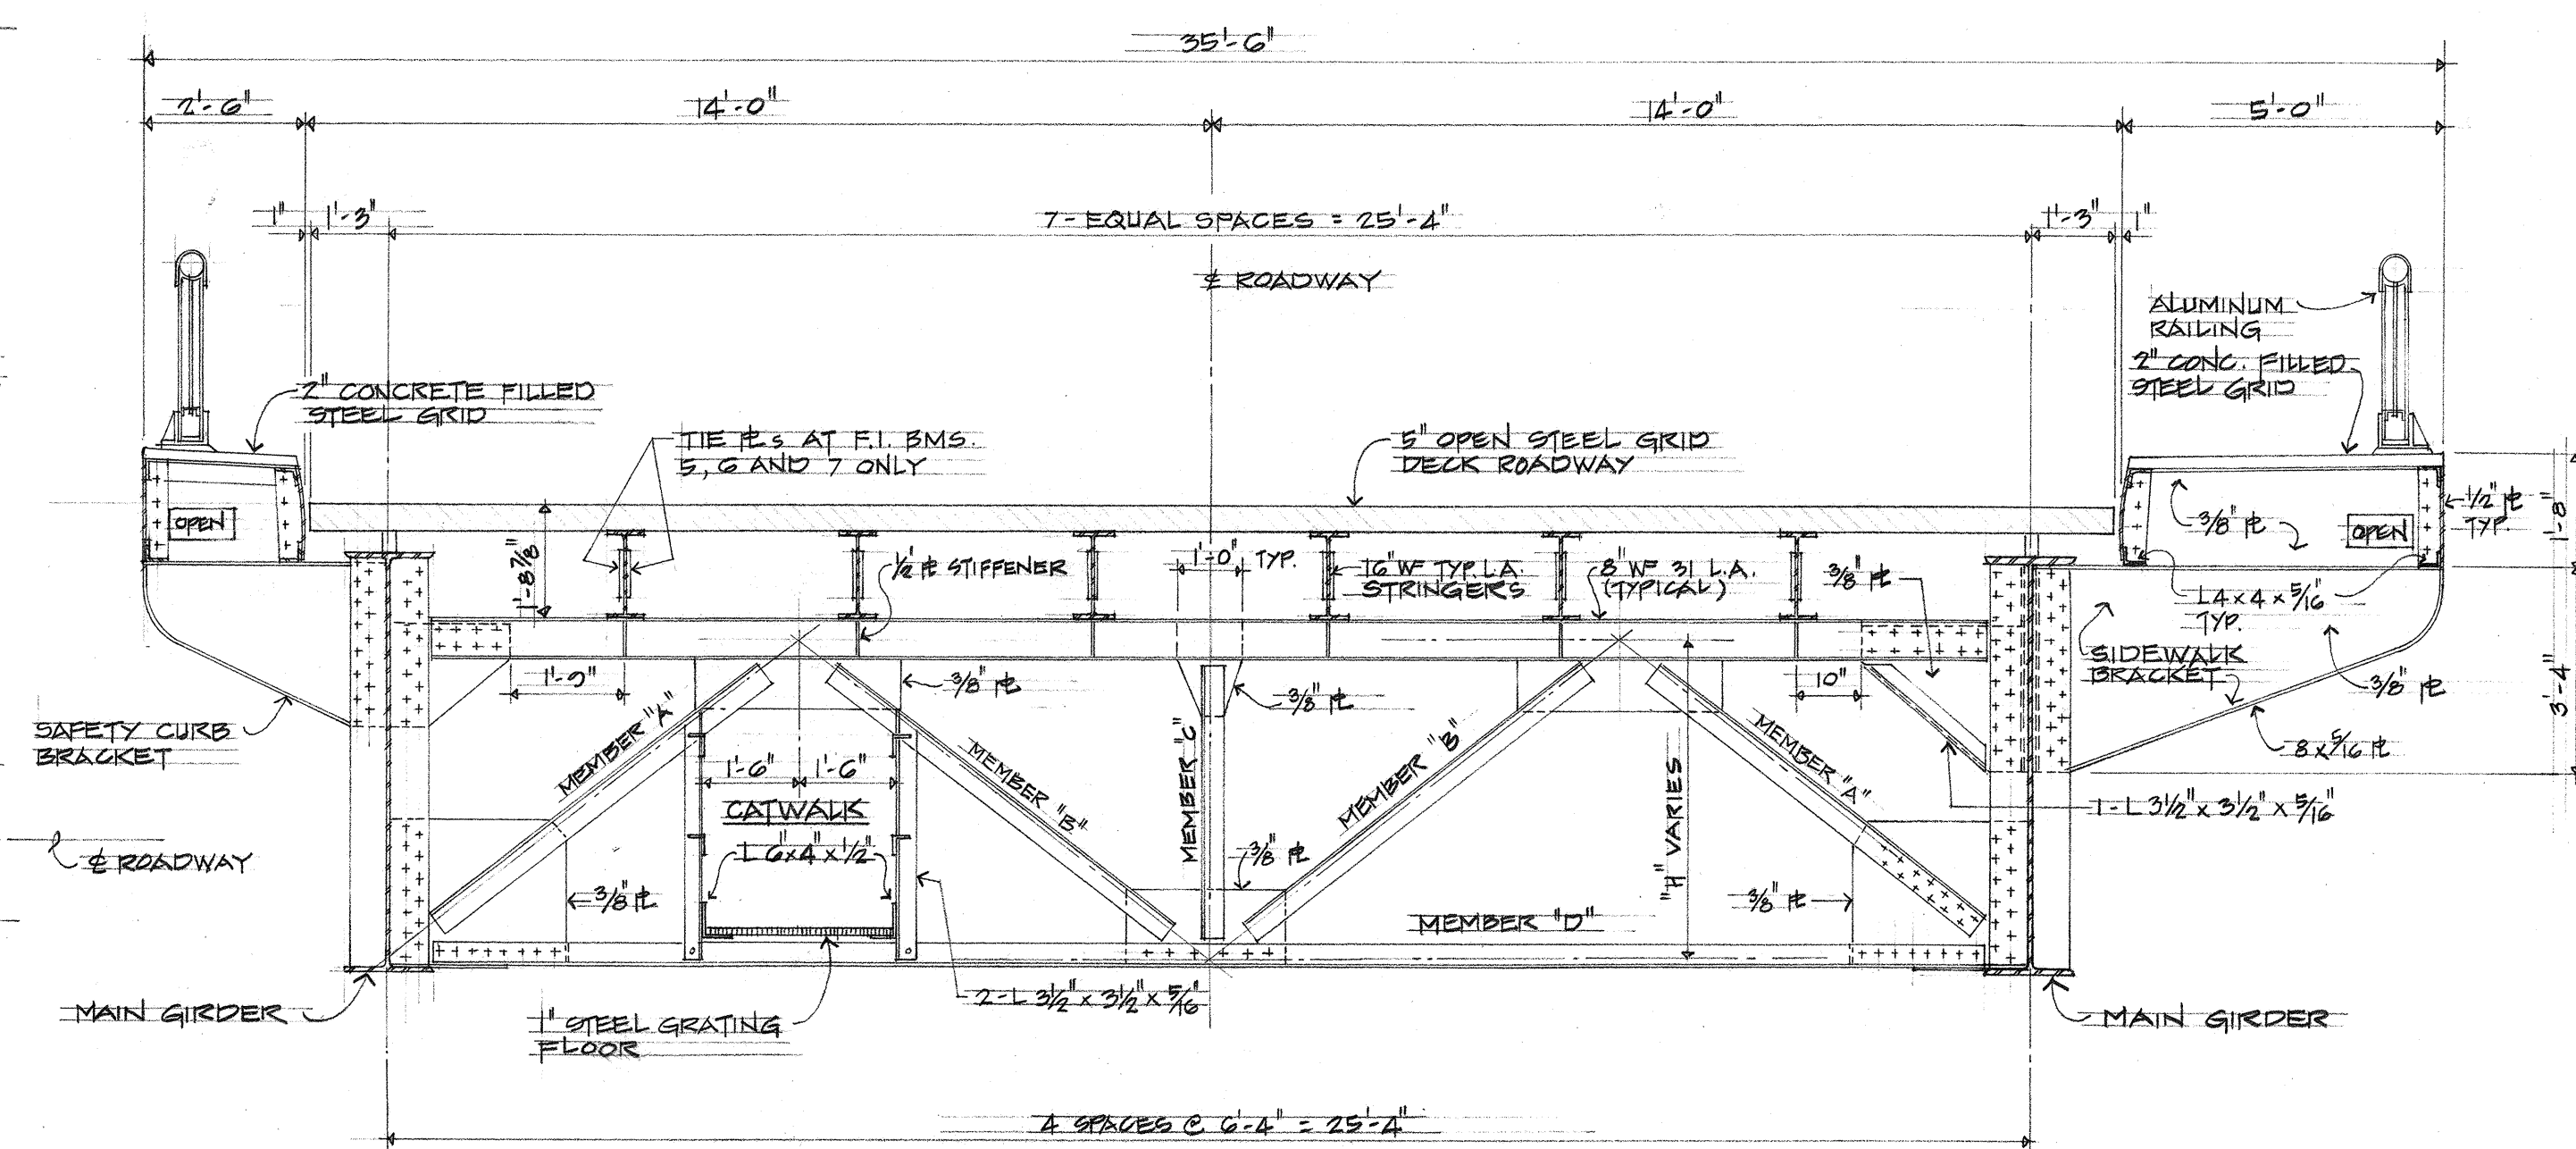

SECTION B
SCALE: 3/8" = 1'-0"

REV	DATE	DESCRIPTION	BY	APPROVED
STATE OF HAWAII DEPARTMENT OF TRANSPORTATION WATER TRANSPORTATION FACILITIES DIVISION				
JOB TITLE PAINTING BASCULE BRIDGE HONOLULU, HAWAII				
SHEET TITLE BRIDGE PLAN, STEEL FRAMING PLAN & SECTIONS				
SUBMITTED BY: Richard H. Esali		RECOMMENDED BY: Harry H. Murschman		
DESIGNED BY: RHD		APPROVED BY: Harry H. Murschman		
DRAWN BY: RHD		CHIEF, WATER TRANSPORTATION FACILITIES DIVISION		
CHECKED BY: RHD		JOB NUMBER H.C. 1426		
DATE: OCT 1980		SCALE: AS NOTE		
SCALE: AS NOTE		SHTS. 1 OF 1		