




FED. ROAD DIST. NO.	STATE	FED. AID PROJ. NO.	FISCAL YEAR	SHEET NO.	TOTAL SHEETS
HAWAII	HAW.	F-064-1(2)	1987	96	151

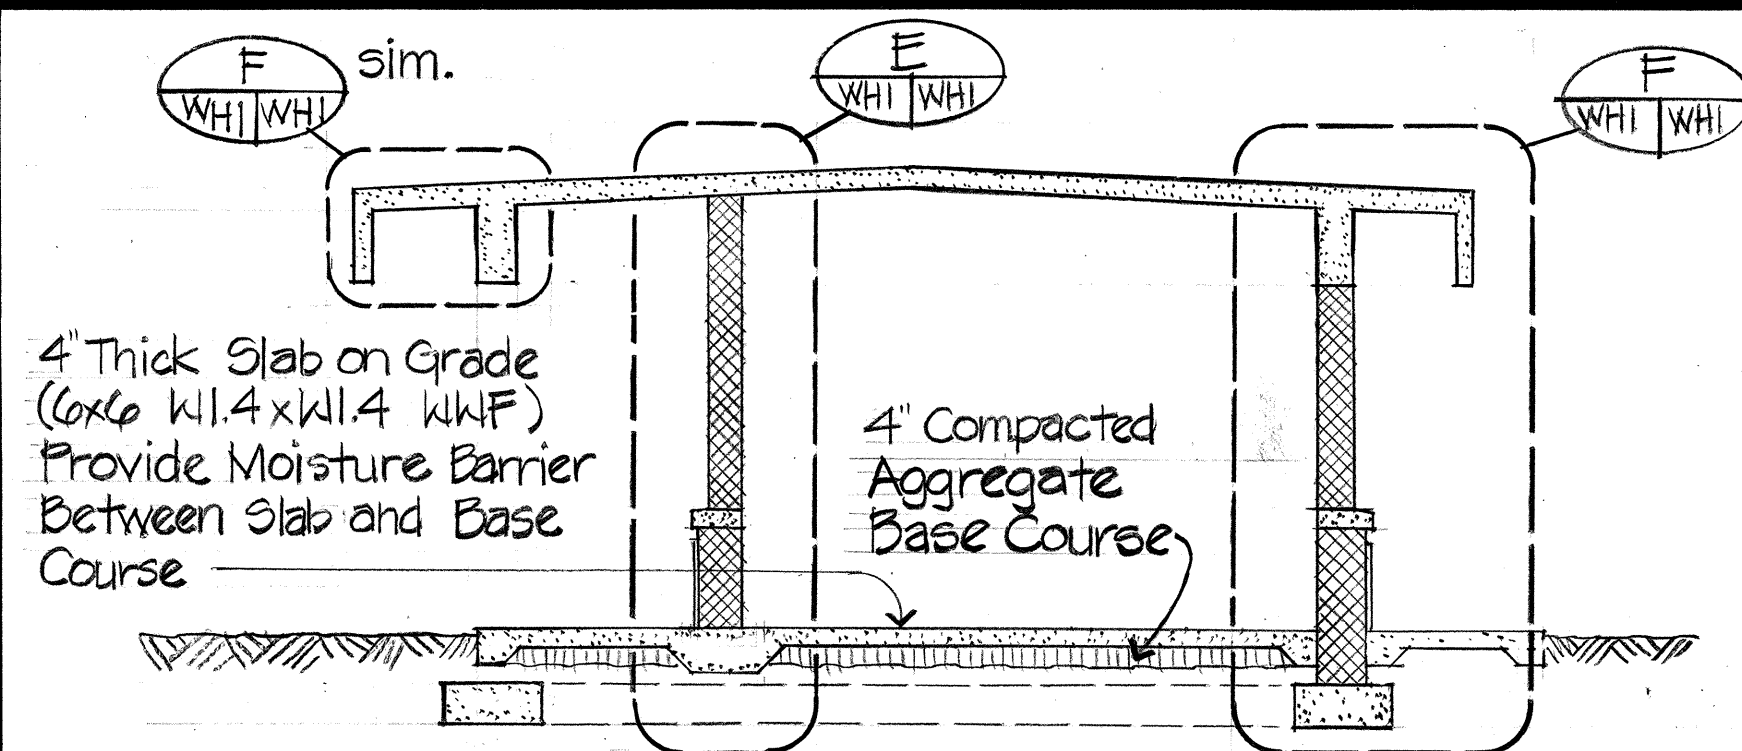


BUILDING SECTION
Scale: 1/4" = 1'-0"

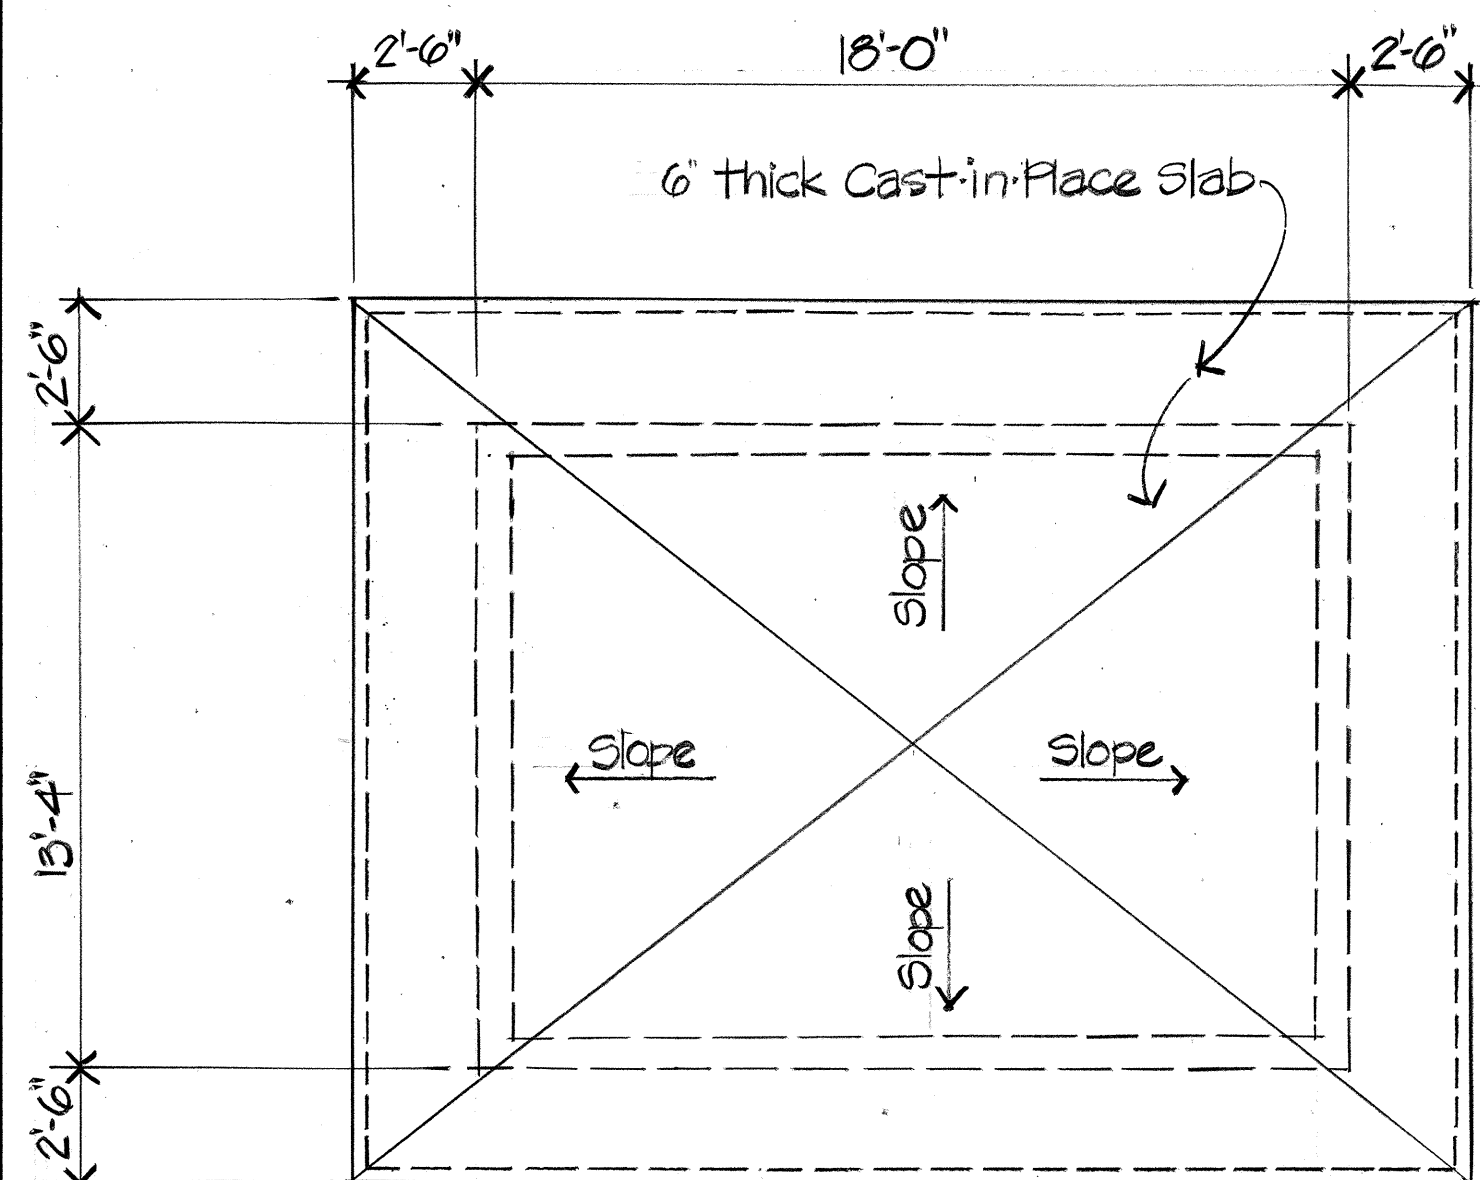


ROOF FRAMING PLAN
Scale: 1/4" = 1'-0"

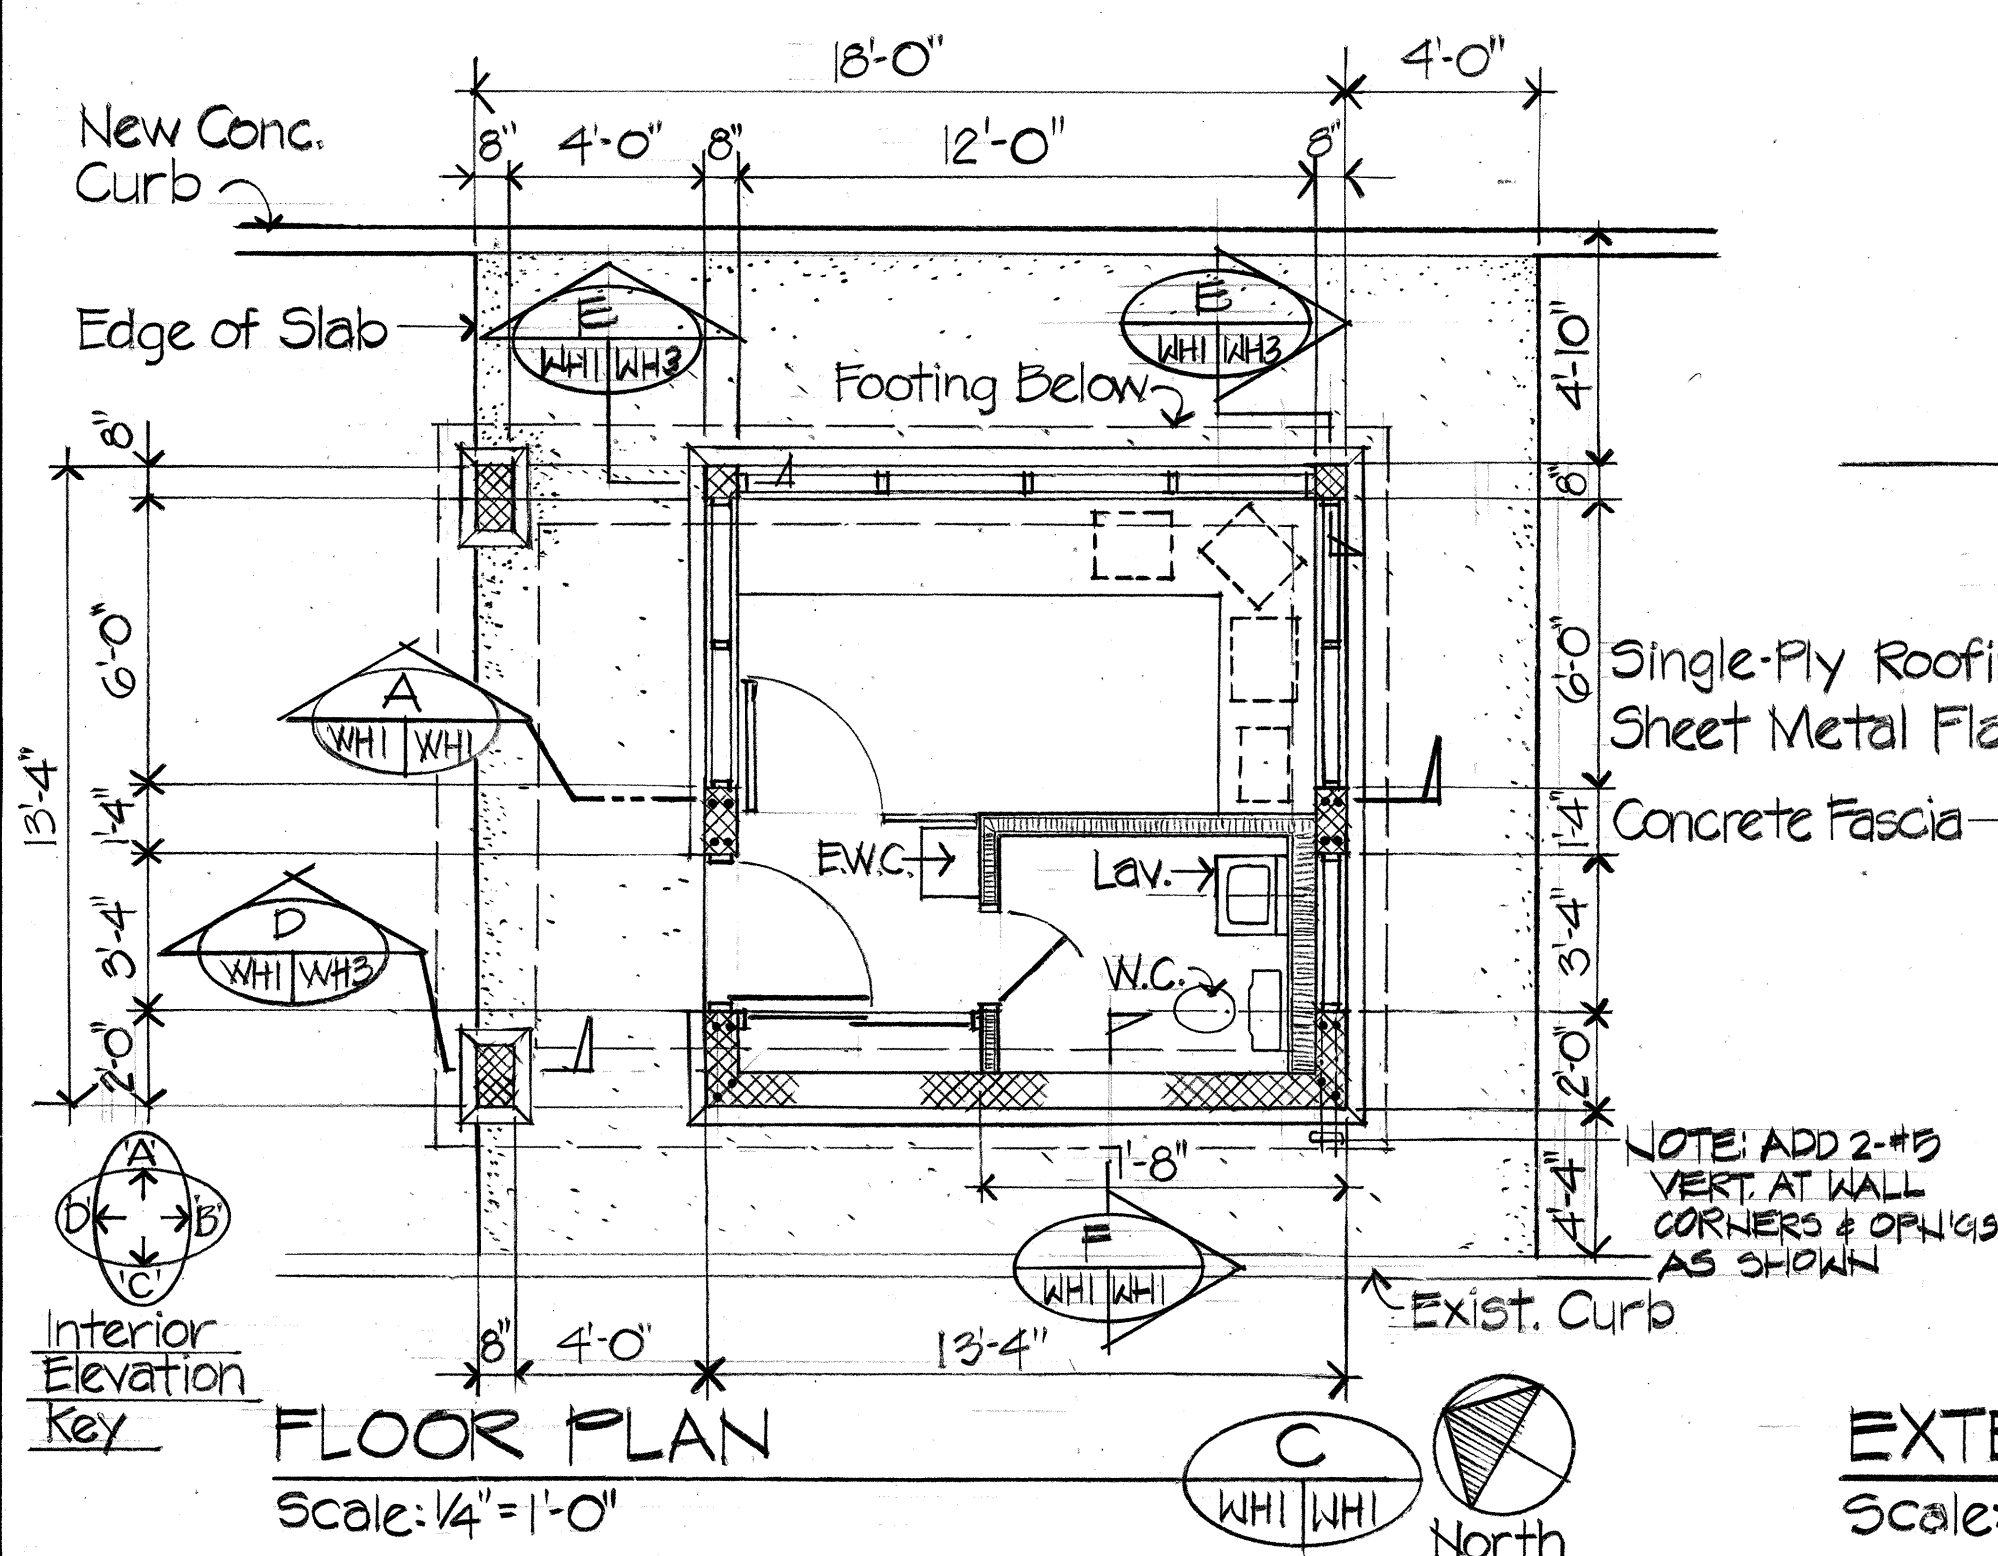


FLOOR PLAN
Scale: 1/4" = 1'-0"

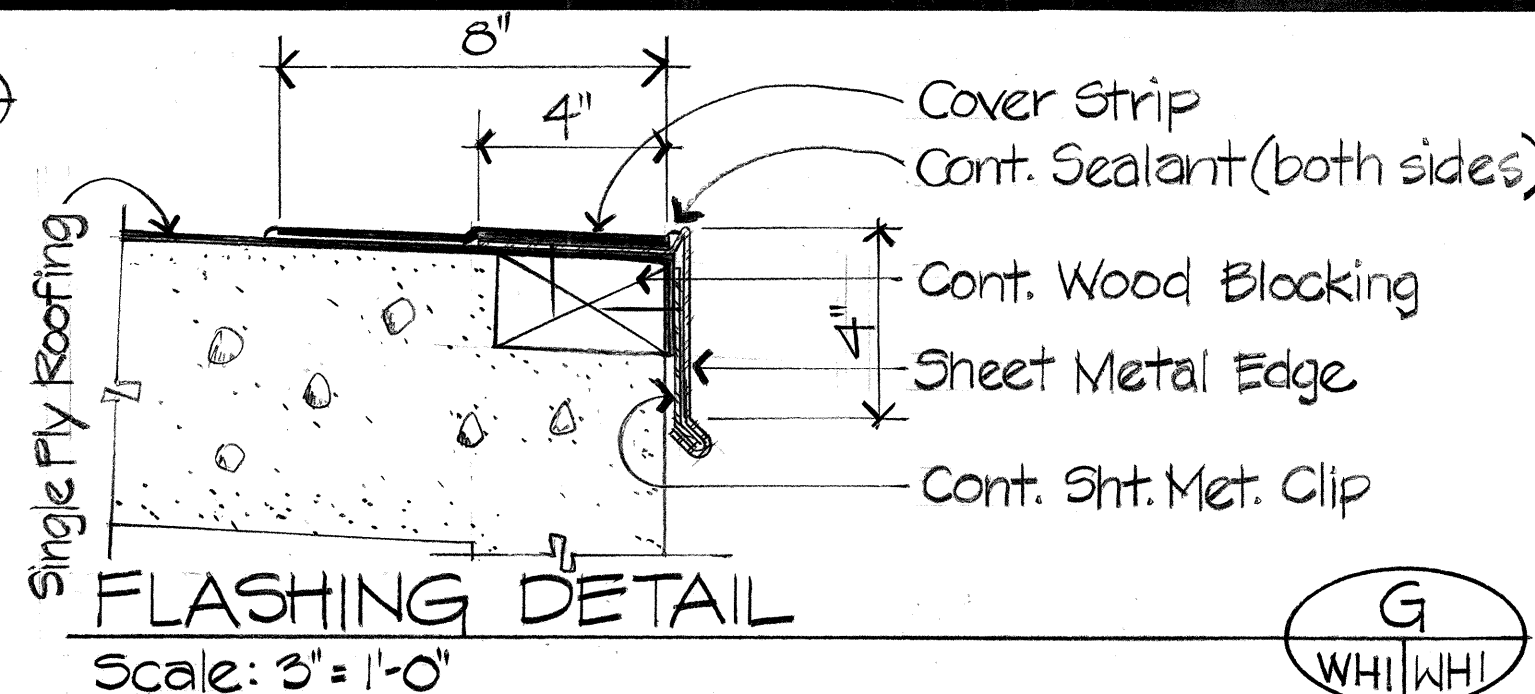


FLASHING DETAIL
Scale: 3" = 1'-0"

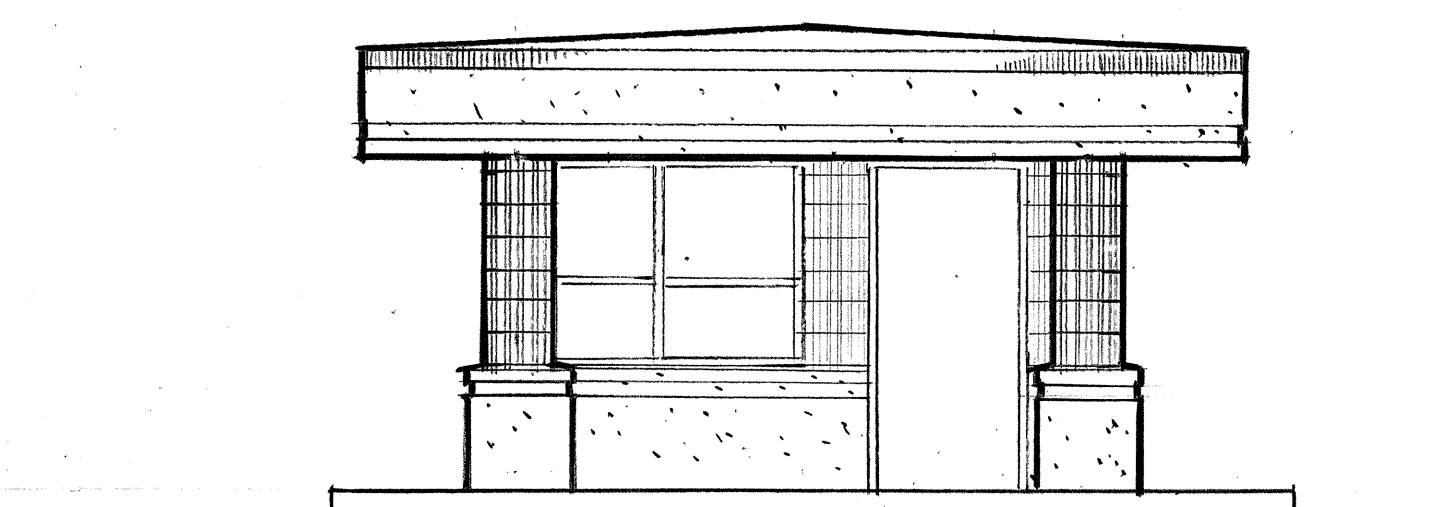


North Elevation

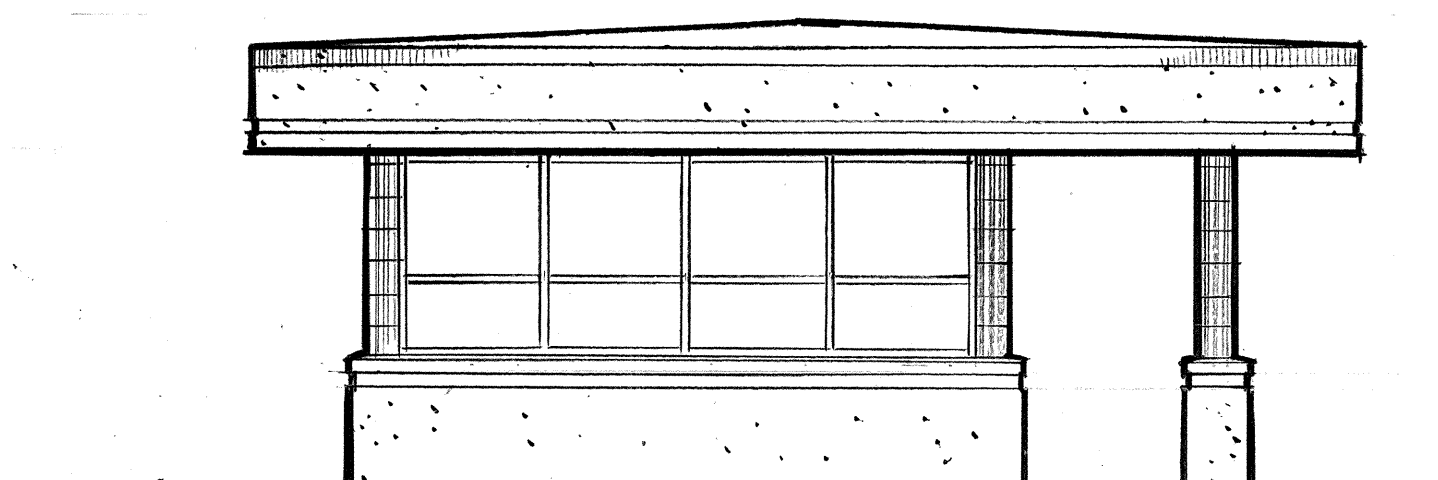

East Elevation

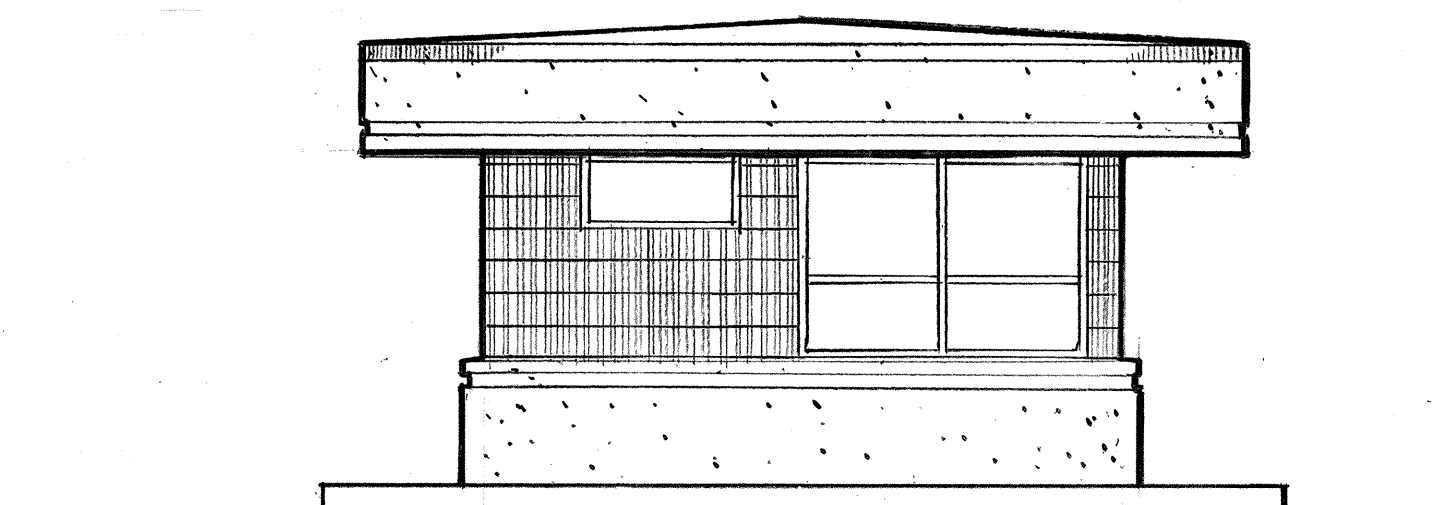


South Elevation

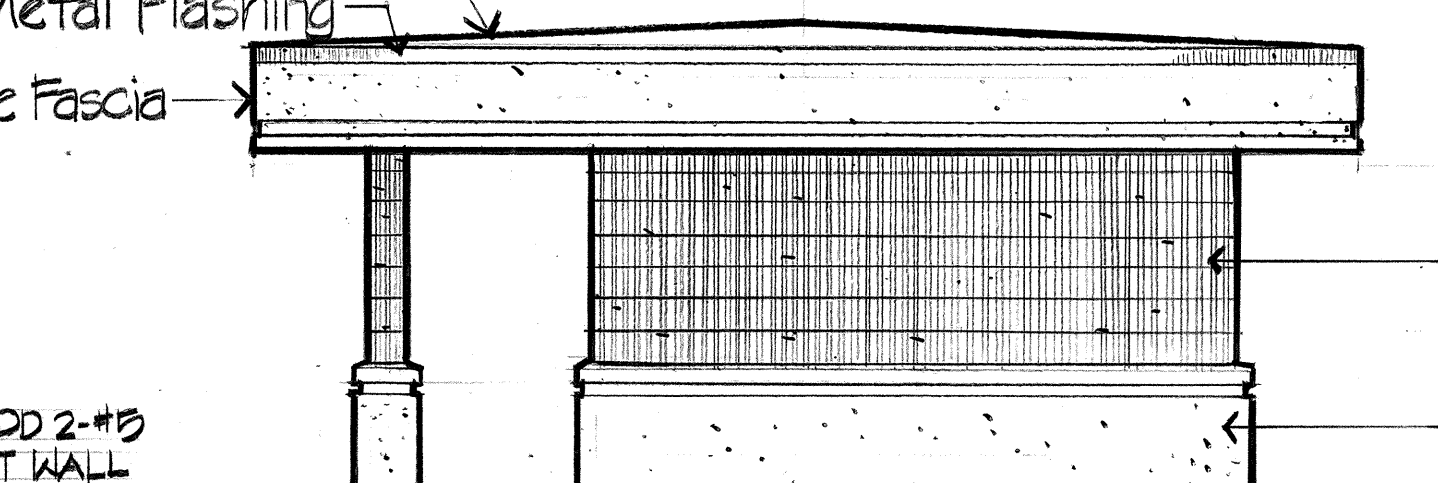


West Elevation


EXTERIOR ELEVATIONS
Scale: 1/4" = 1'-0"

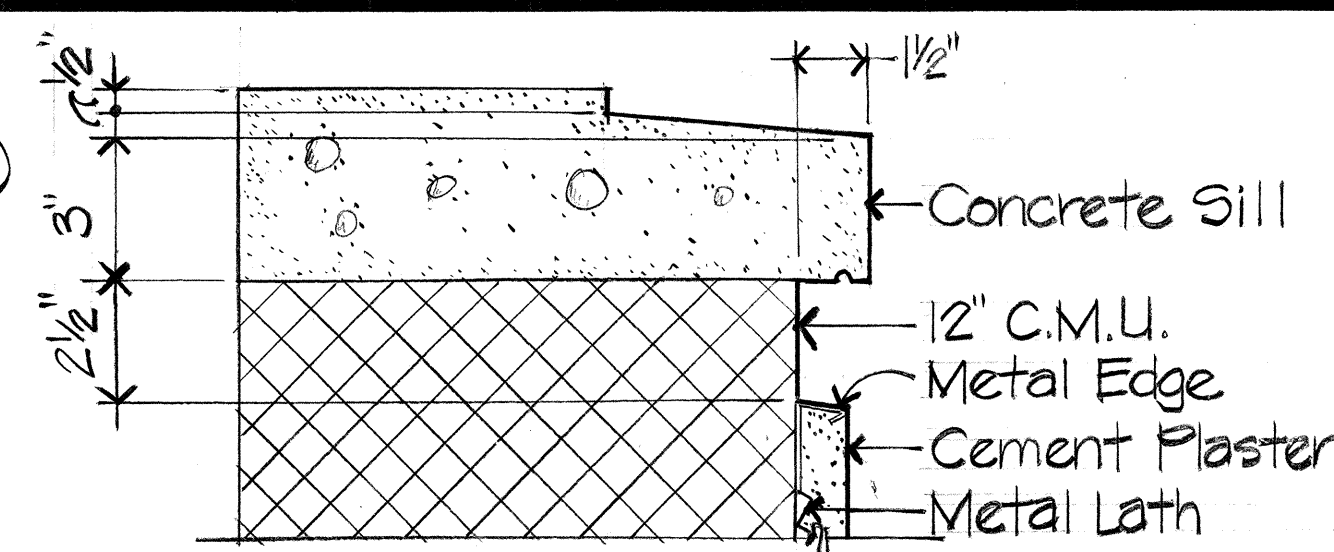

DETAIL
Scale: 3" = 1'-0"

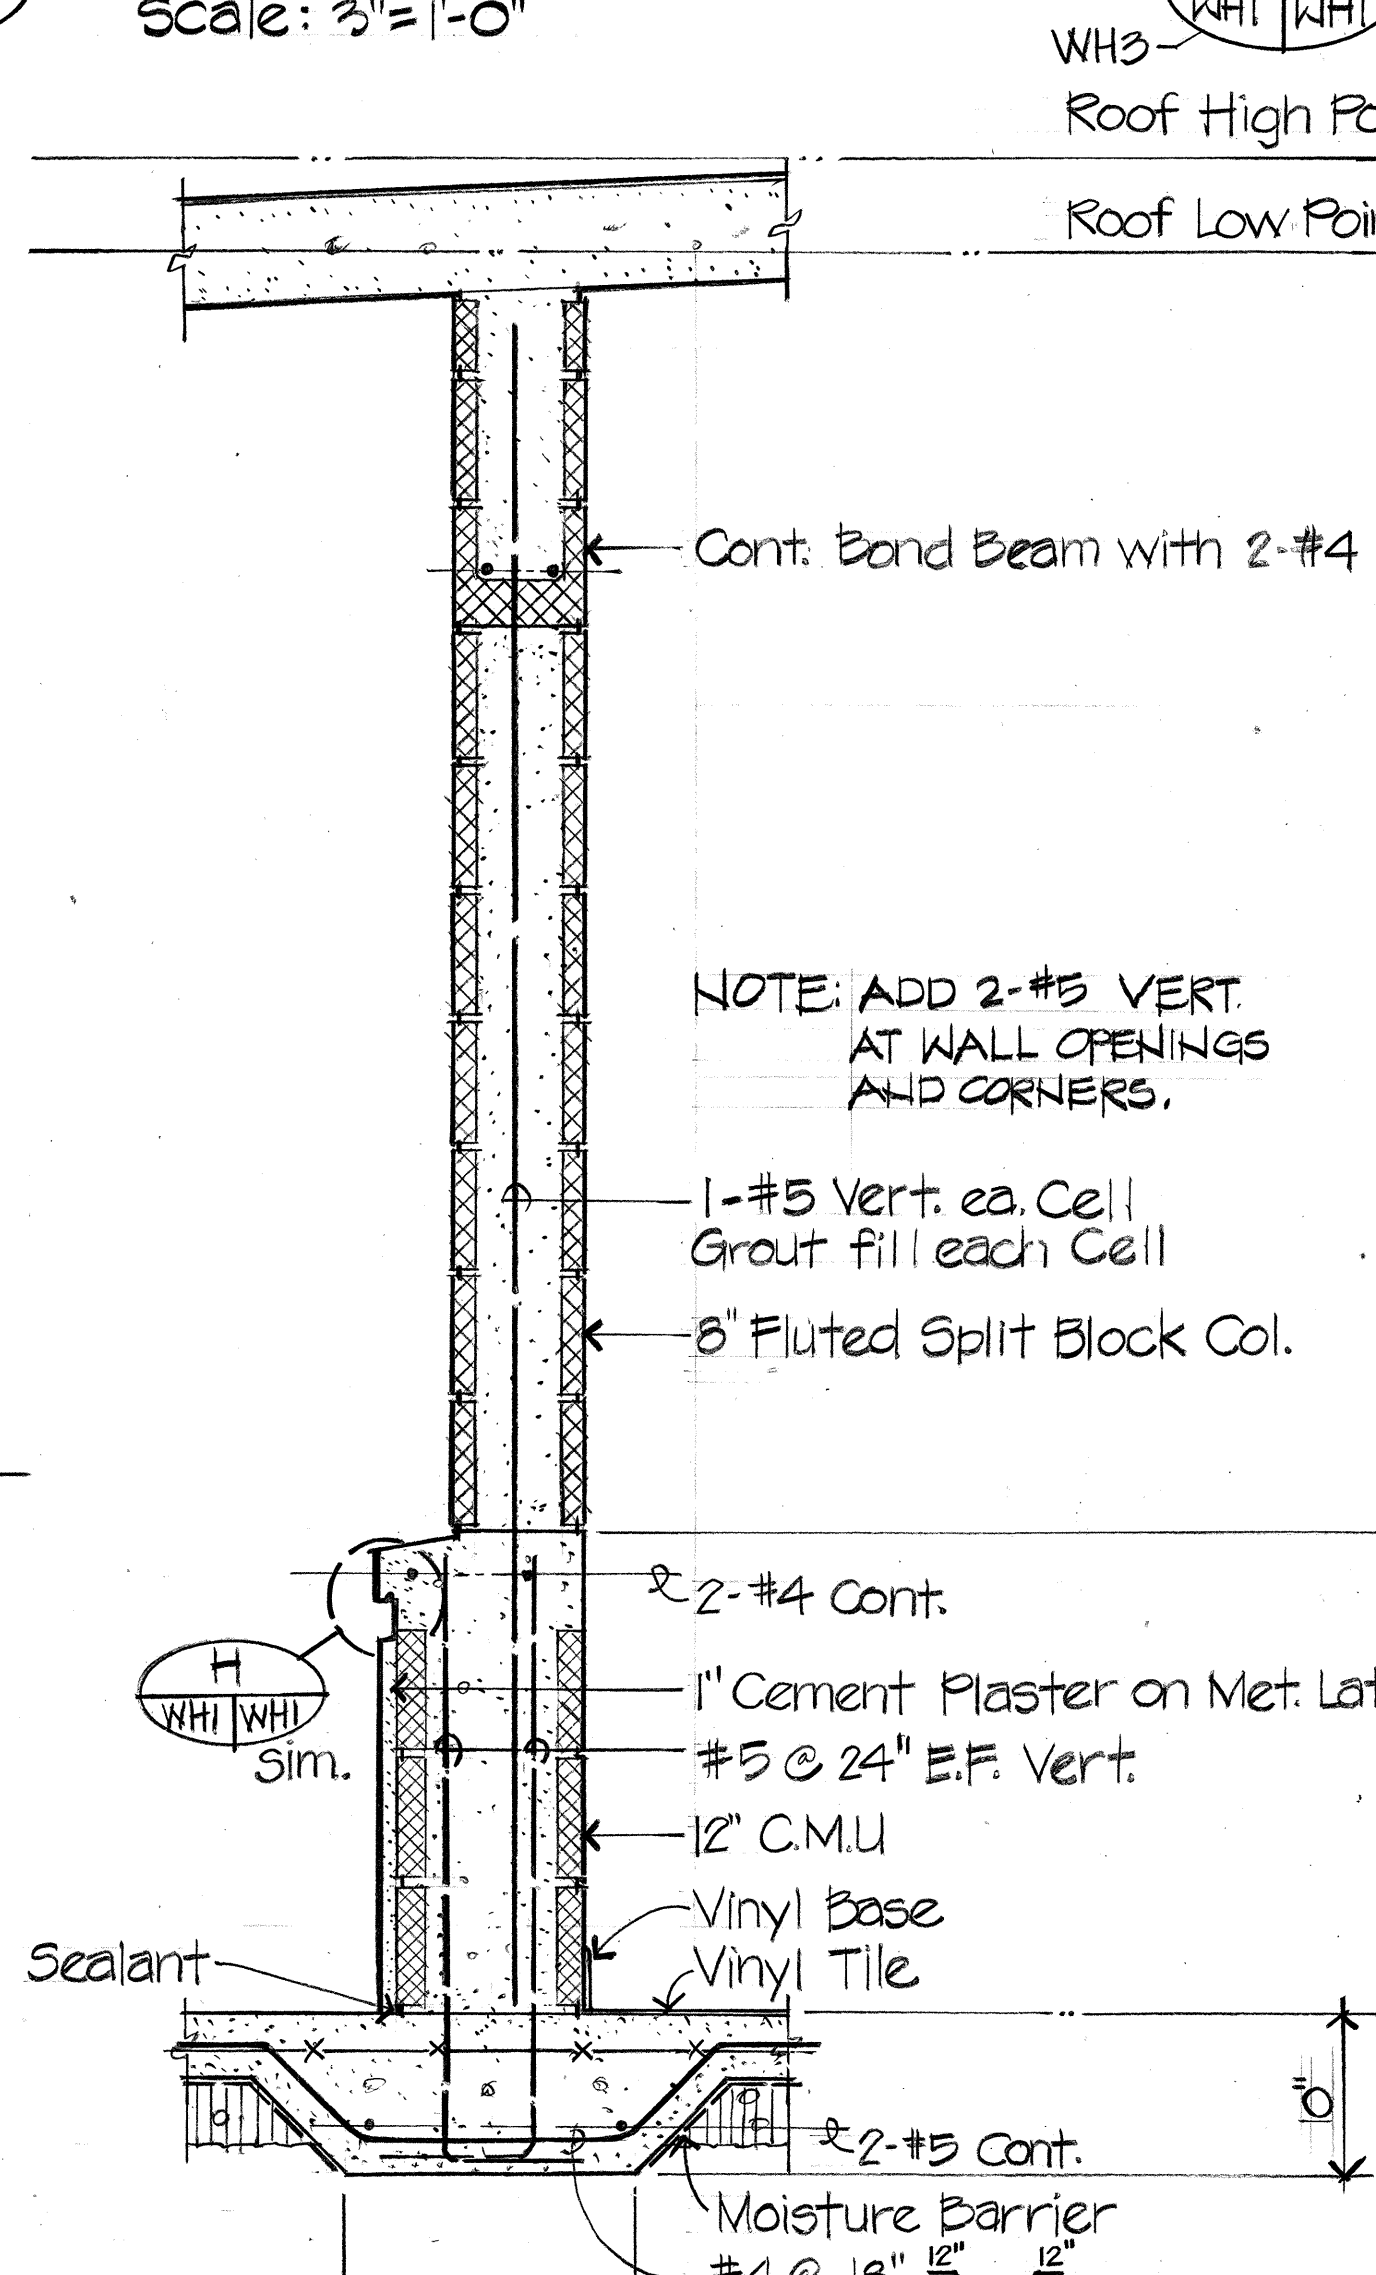

COLUMN SECTION
Scale: 1" = 1'-0"

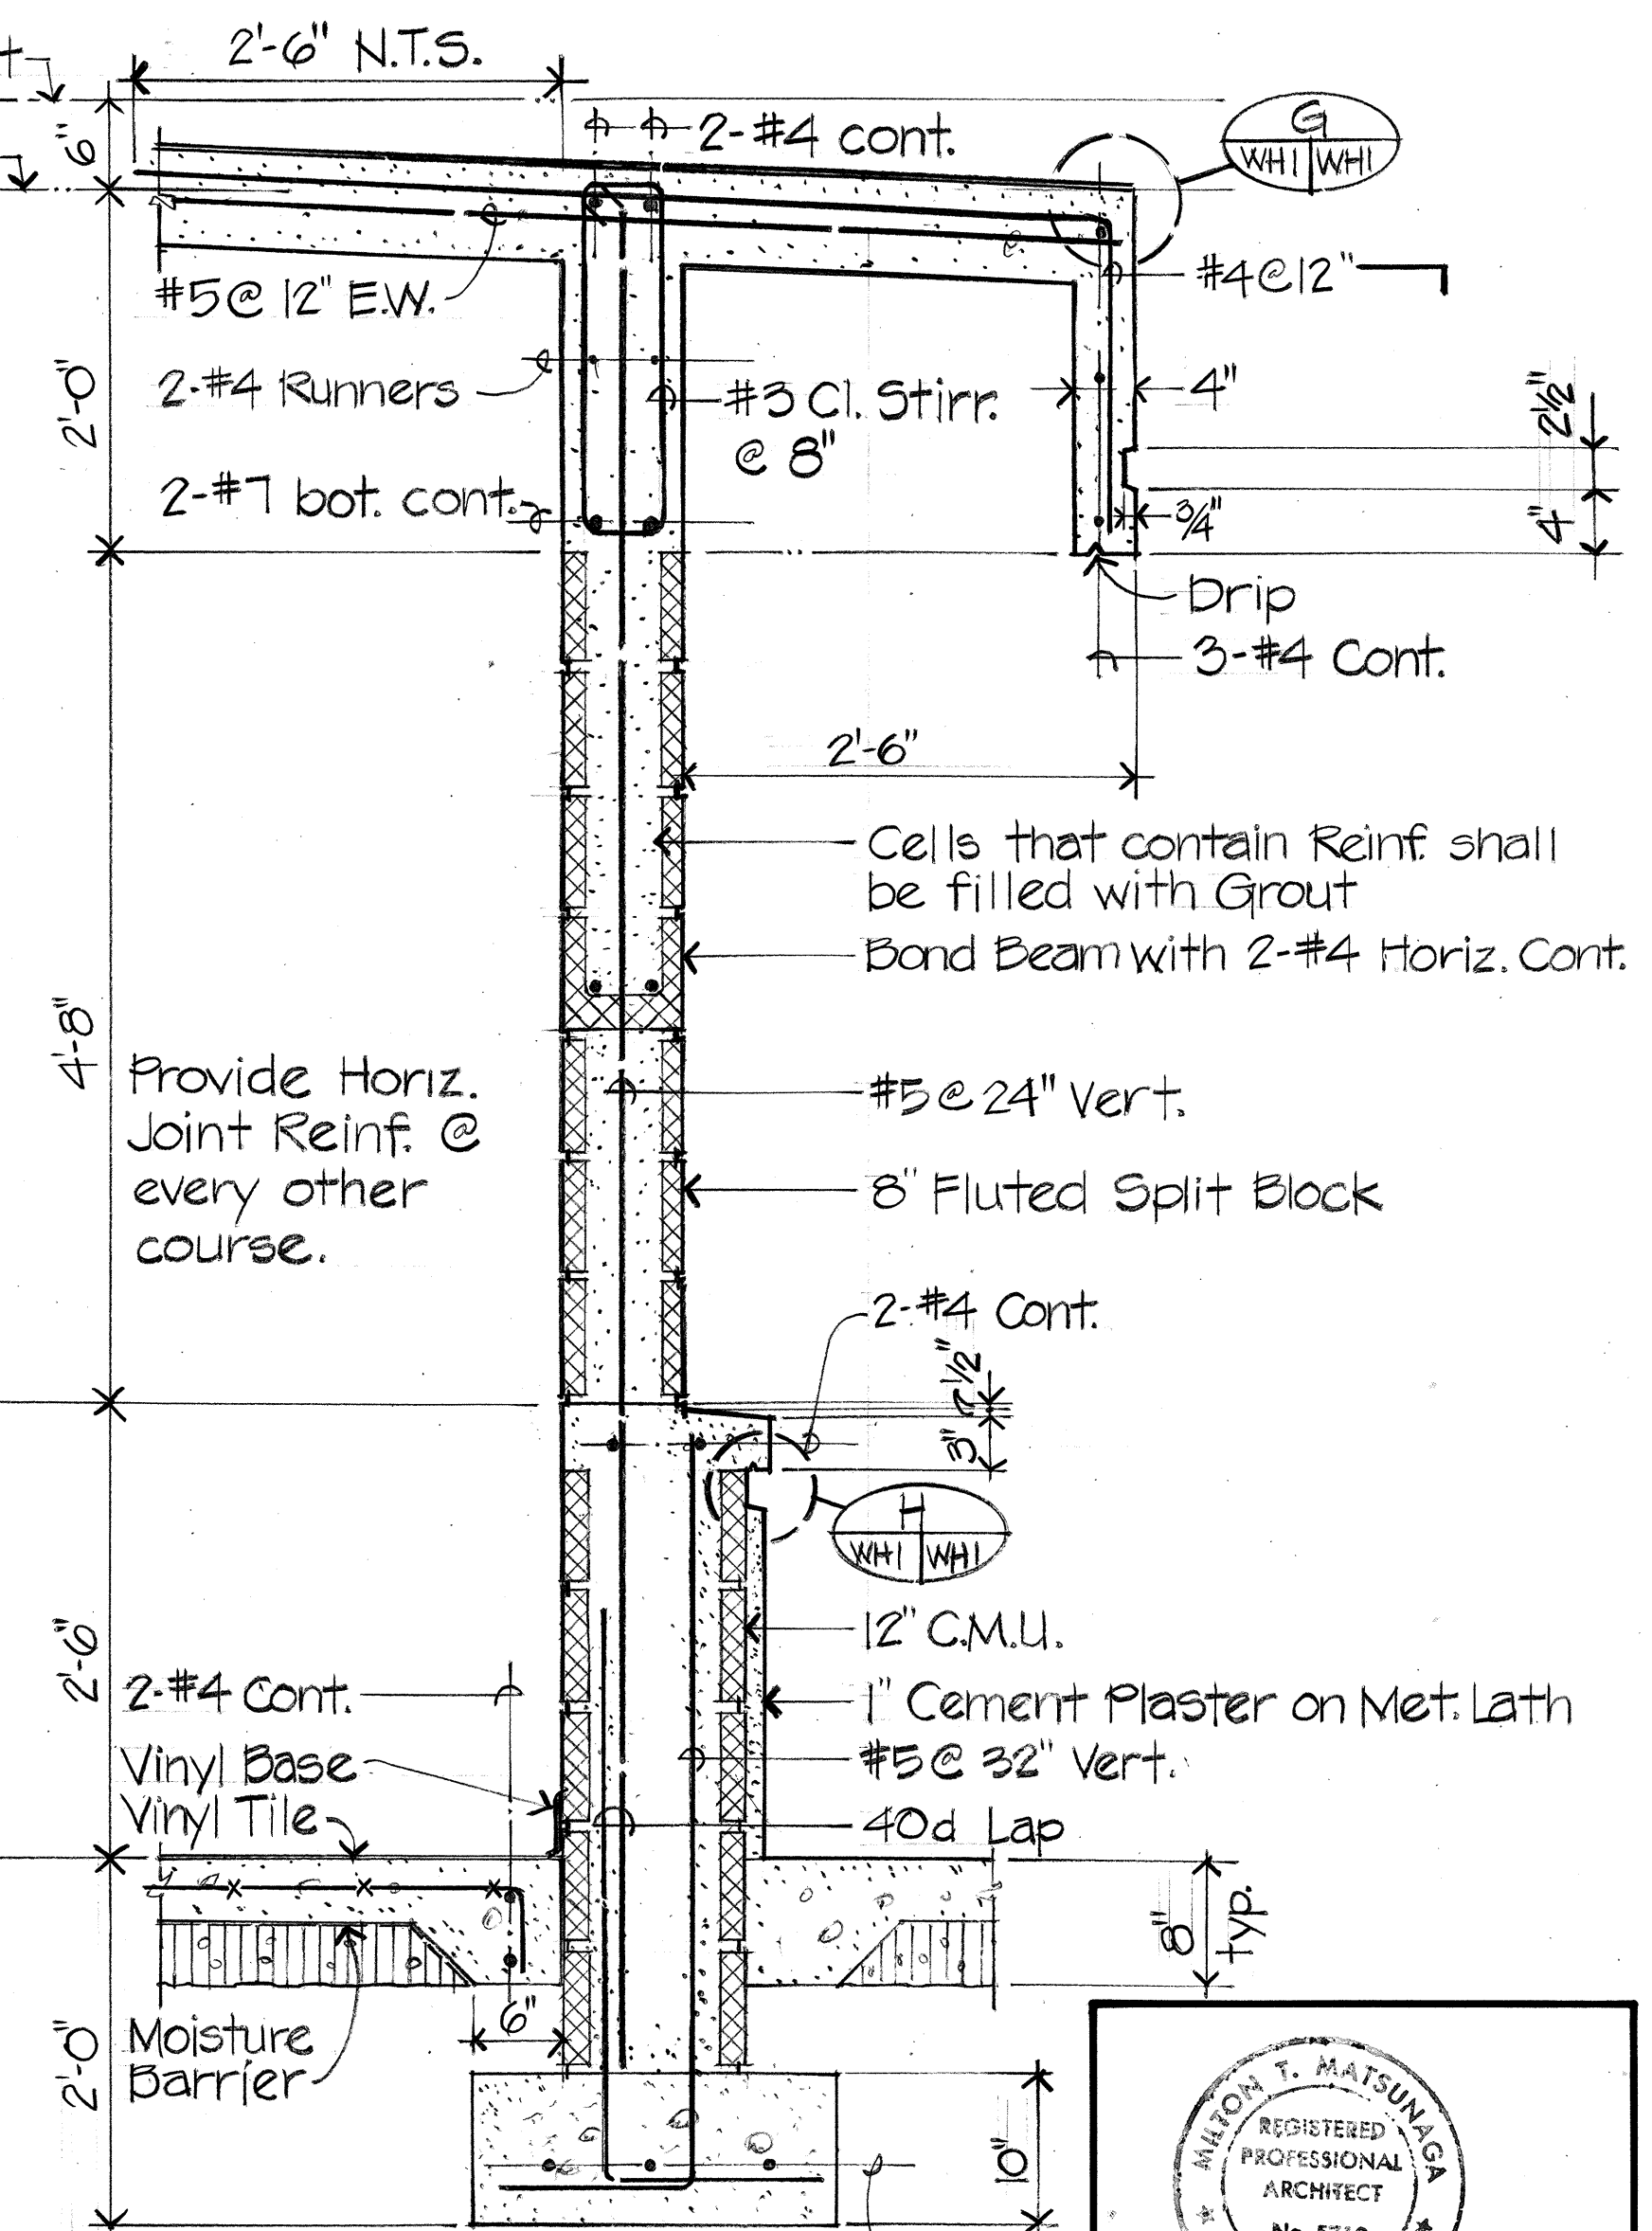

TYP. WALL SECTION
Scale: 1" = 1'-0"



THIS WORK WAS PREPARED BY ME OR UNDER MY SUPERVISION

Milton T. Matsunaga

STATE OF HAWAII
DEPARTMENT OF TRANSPORTATION
HIGHWAYS DIVISION

**WEIGH STATION WEIGH HOUSE
PLANS & ELEVATIONS**


**SAND ISLAND ROAD WIDENING
2ND BRIDGE AND APPROACHES**
FEDERAL AID PROJECT NO. F-064-1(2)

SCALE: AS NOTED DATE: JUN, 1986

SHEET NO. WHI OF 3 SHEETS

DATE REVISION


FED. ROAD DIST. NO.	STATE	FED. AID PROJ. NO.	FISCAL YEAR	SHEET NO.	TOTAL SHEETS
HAWAII	HAW.	F-064-1(2)	1987	97	151

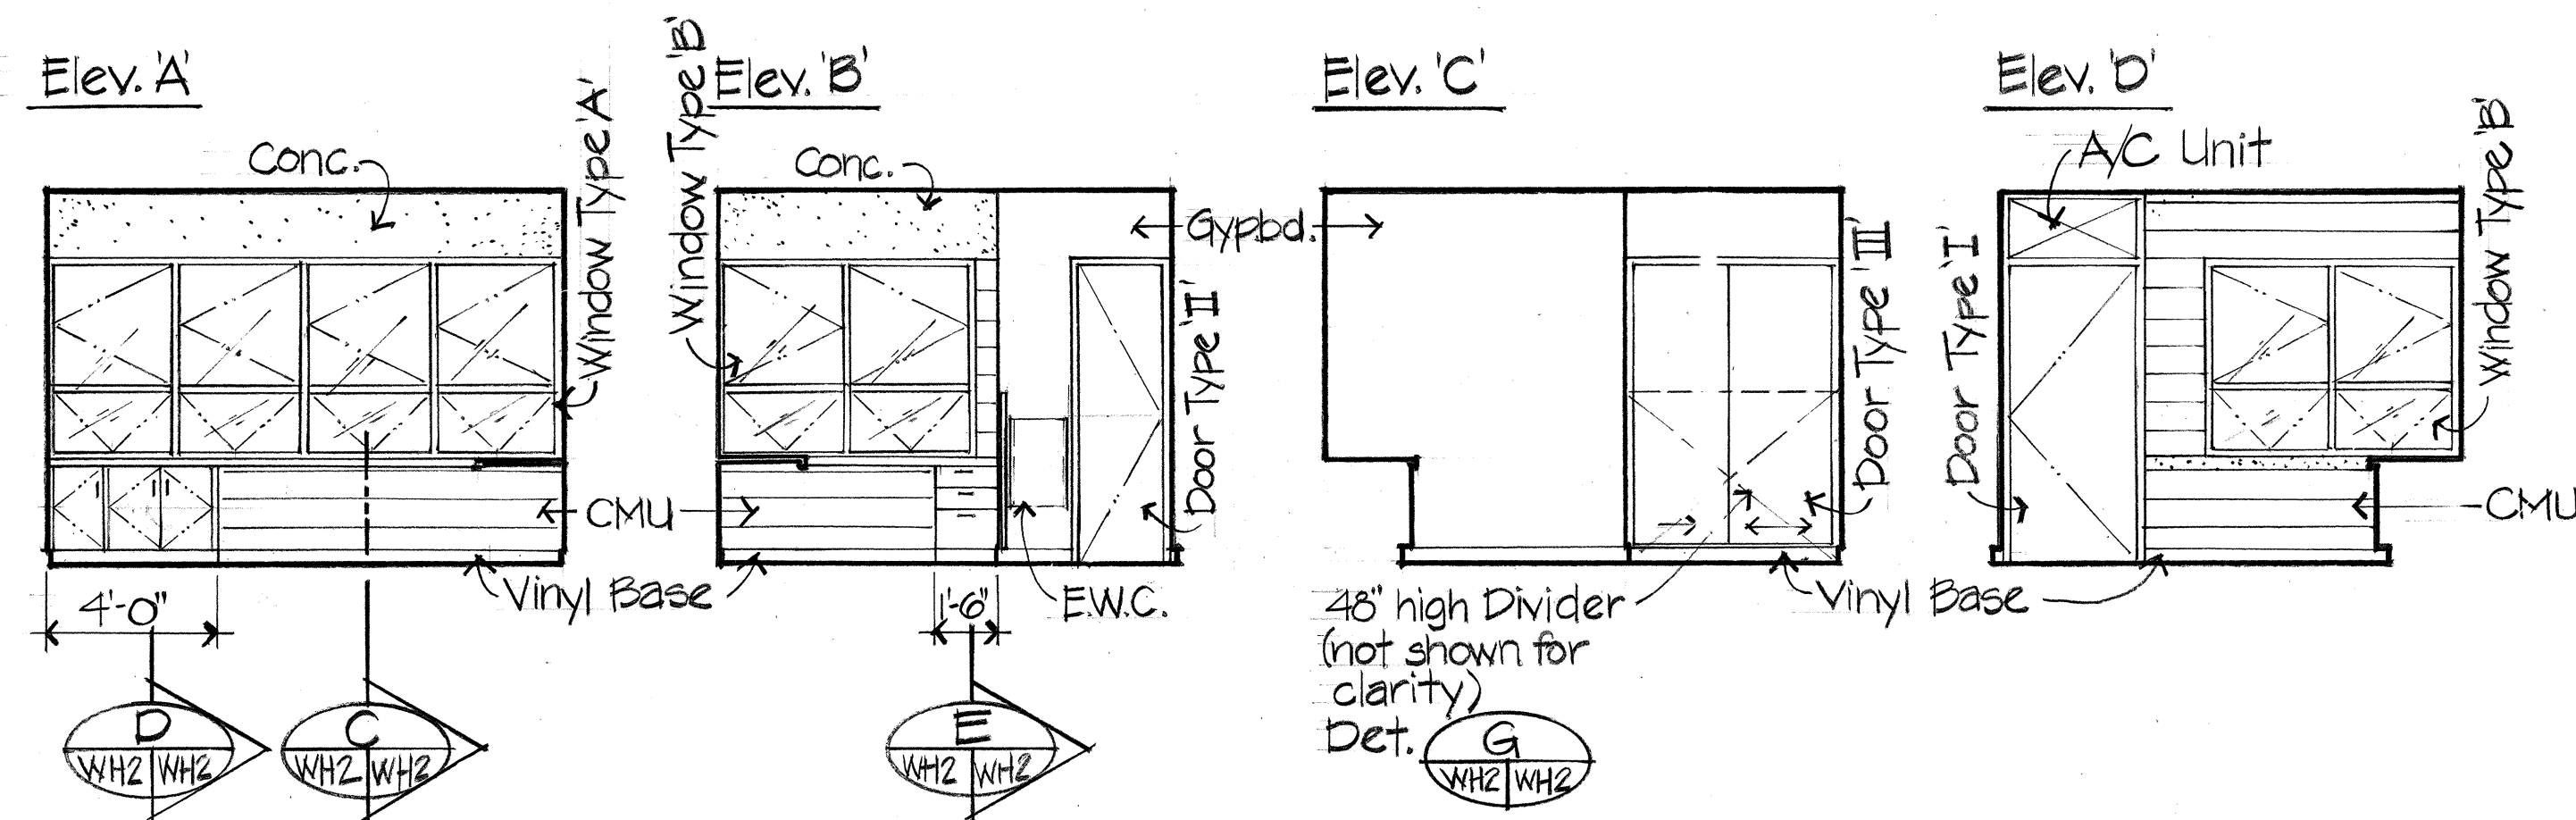

INTERIOR ELEVATION - OFFICE

Scale: 1/4" = 1'-0"


A
WH2/WH2

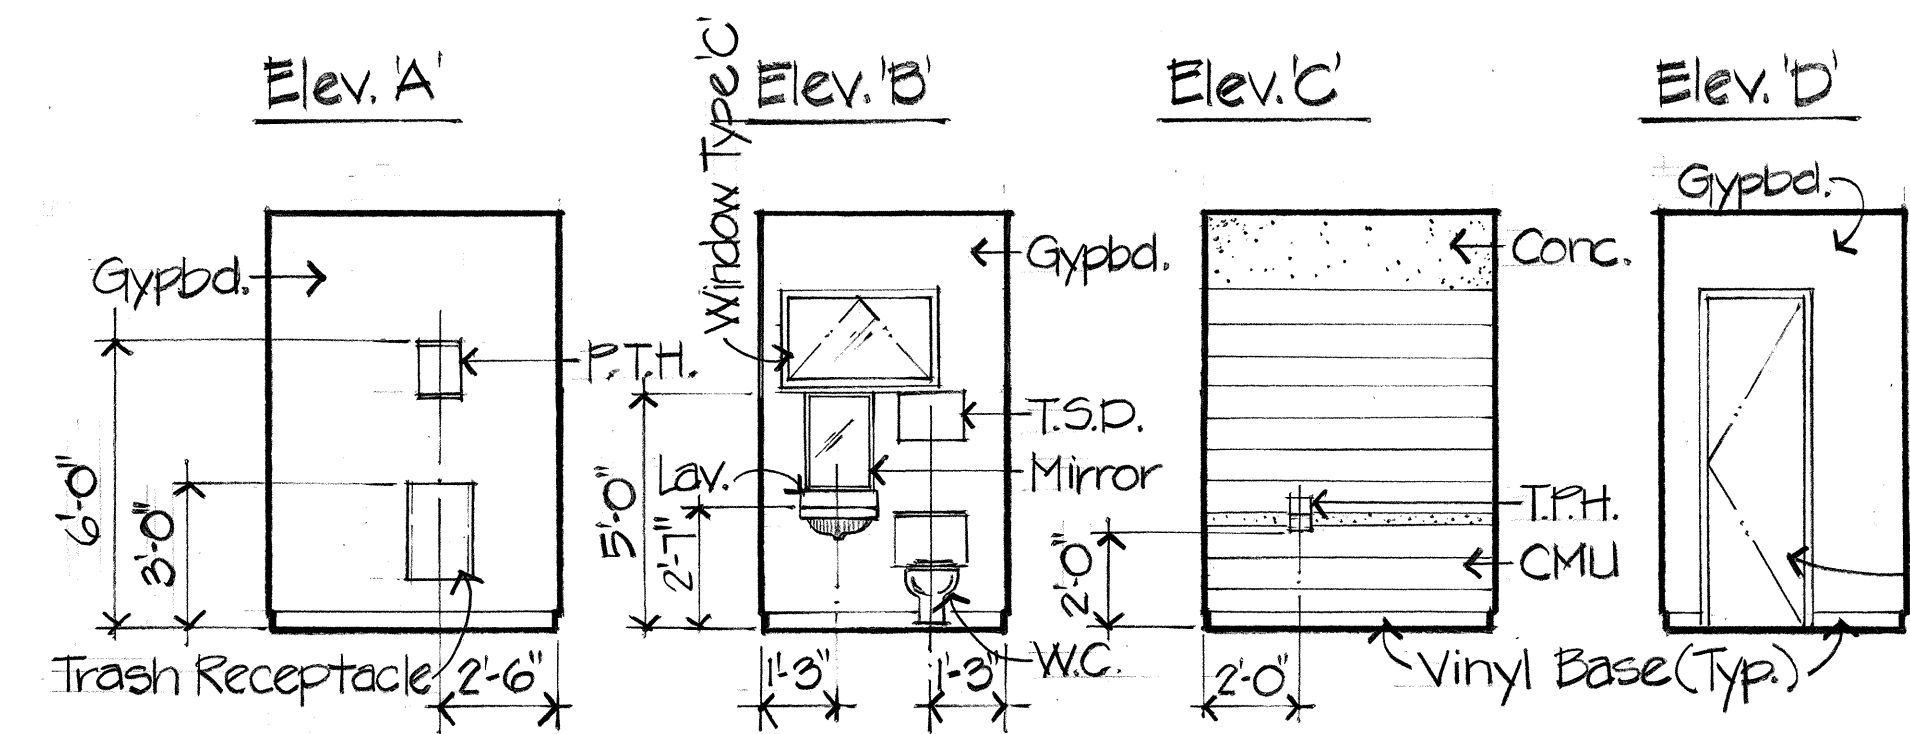


INTERIOR ELEVATION - TOILET

Scale: 1/4" = 1'-0"

B
WH2/WH2

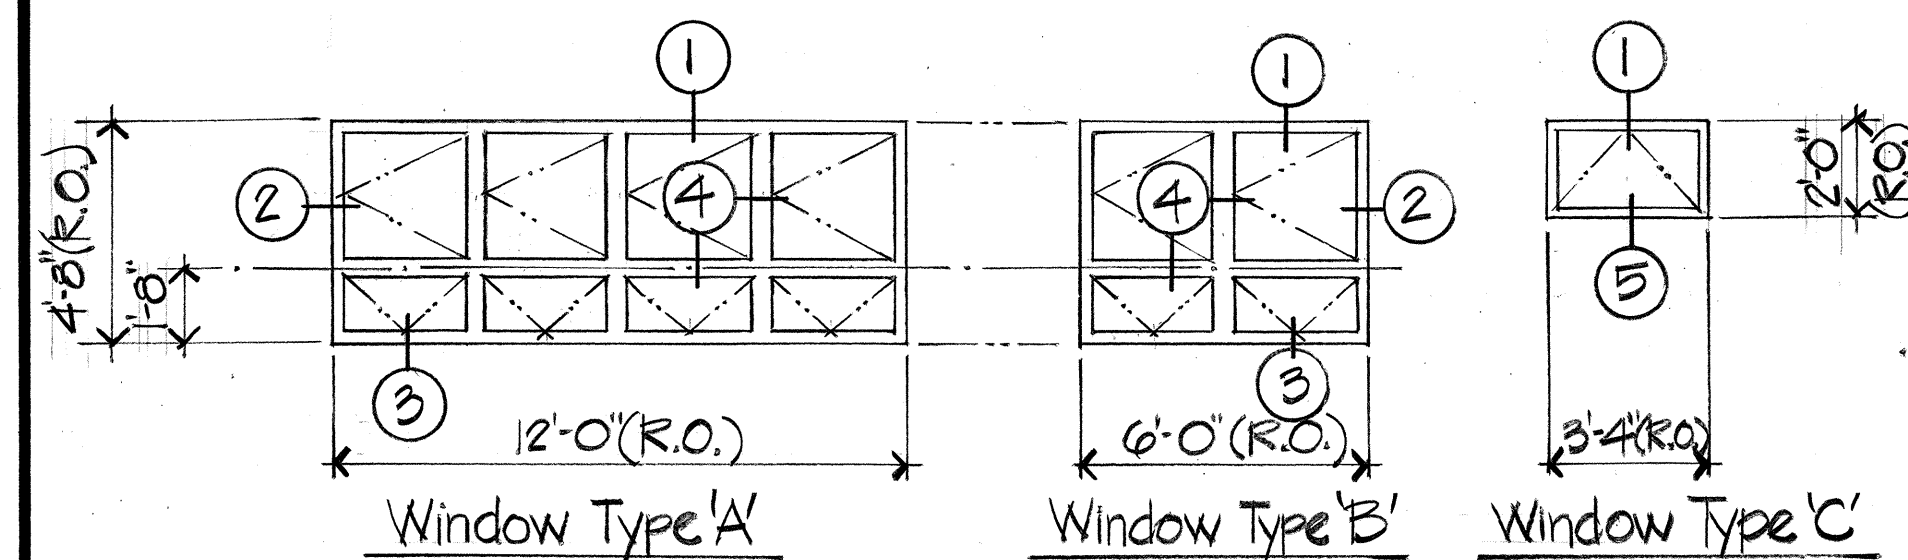


Note:
All Windows swing
Outwards unless
noted otherwise.

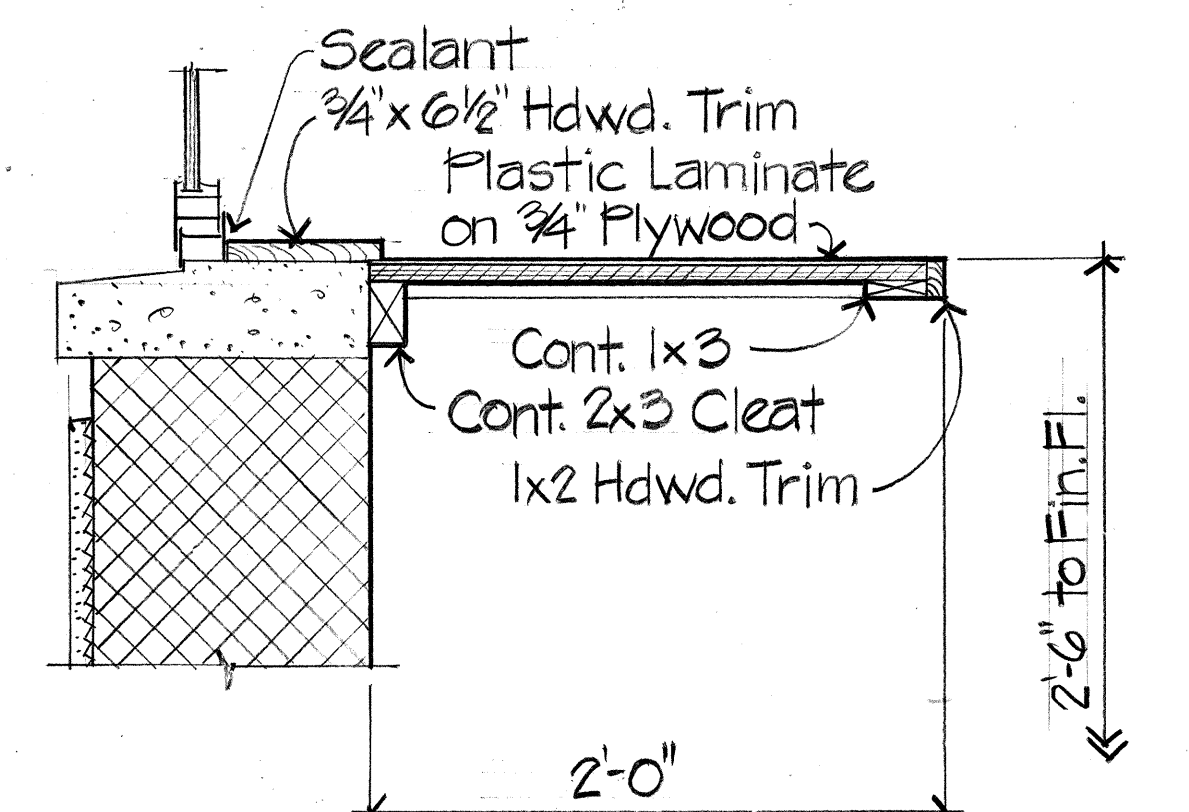

SECTION

Scale: 1/2" = 1'-0"


C
WH2/WH2

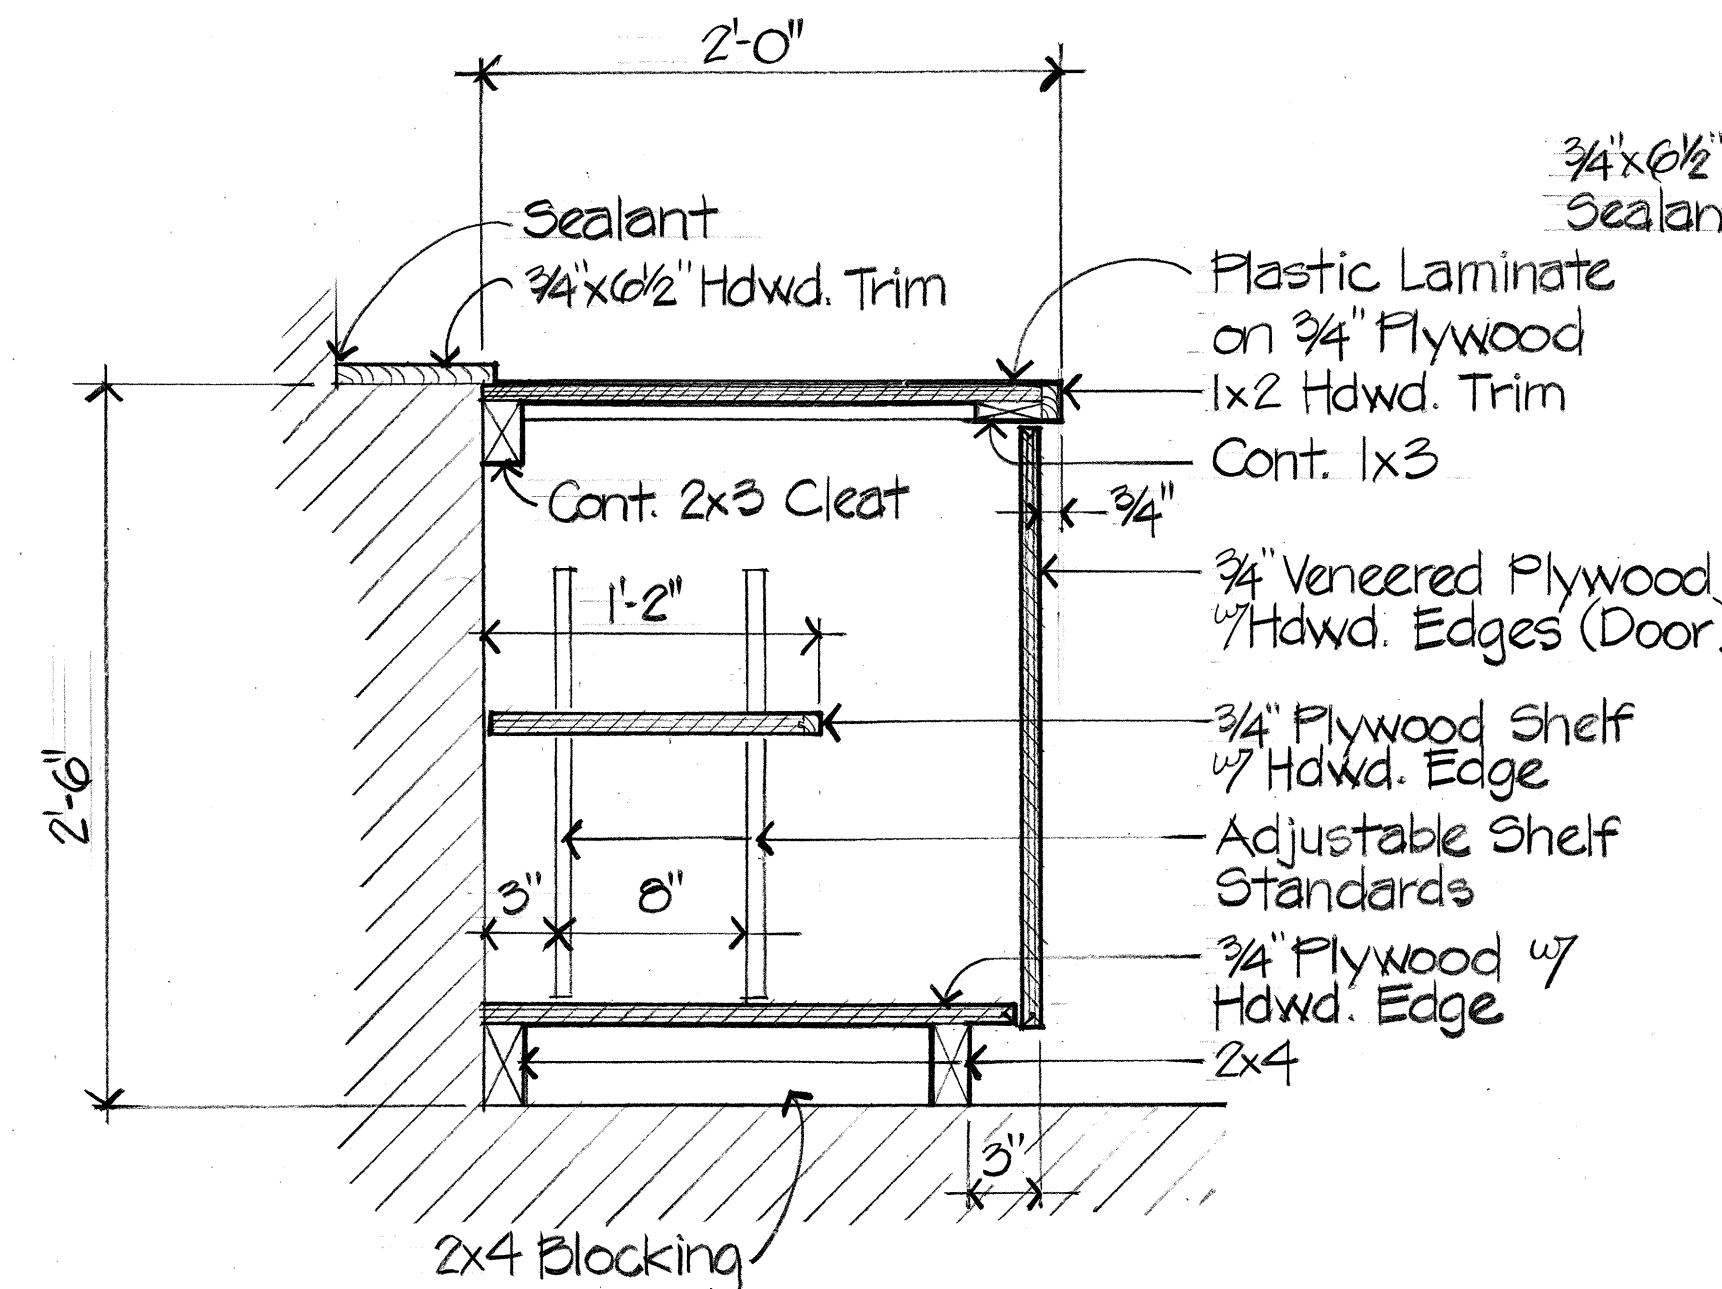

SECTION

Scale: 1/2" = 1'-0"



D
WH2/WH2

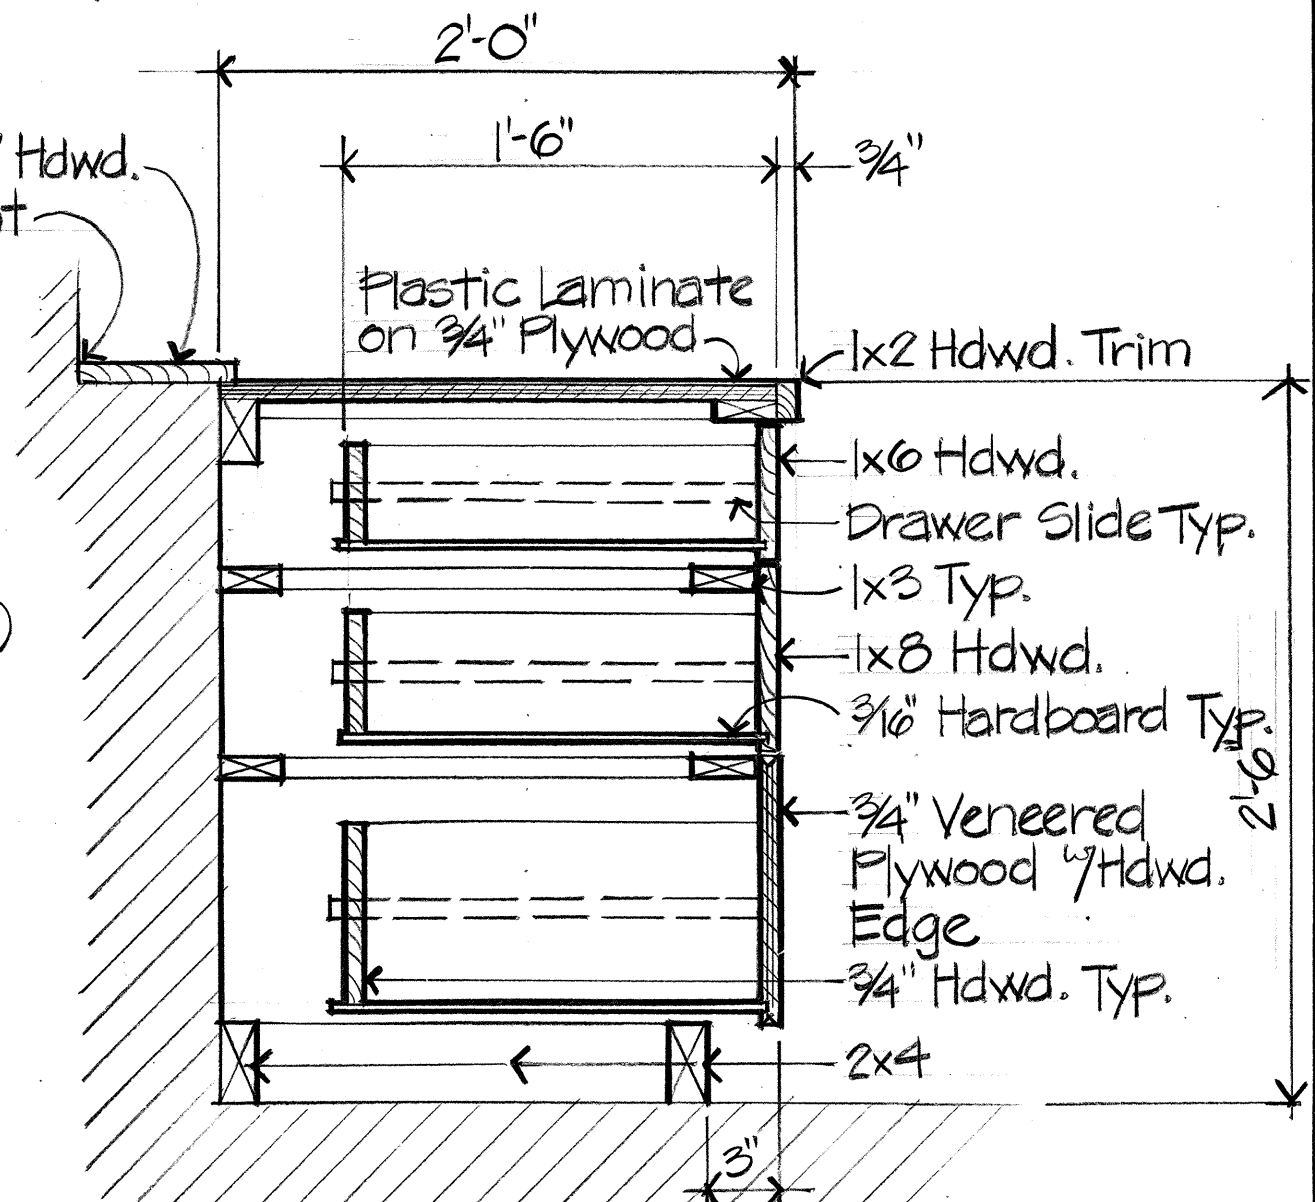

SECTION

Scale: 1/2" = 1'-0"




E
WH2/WH2

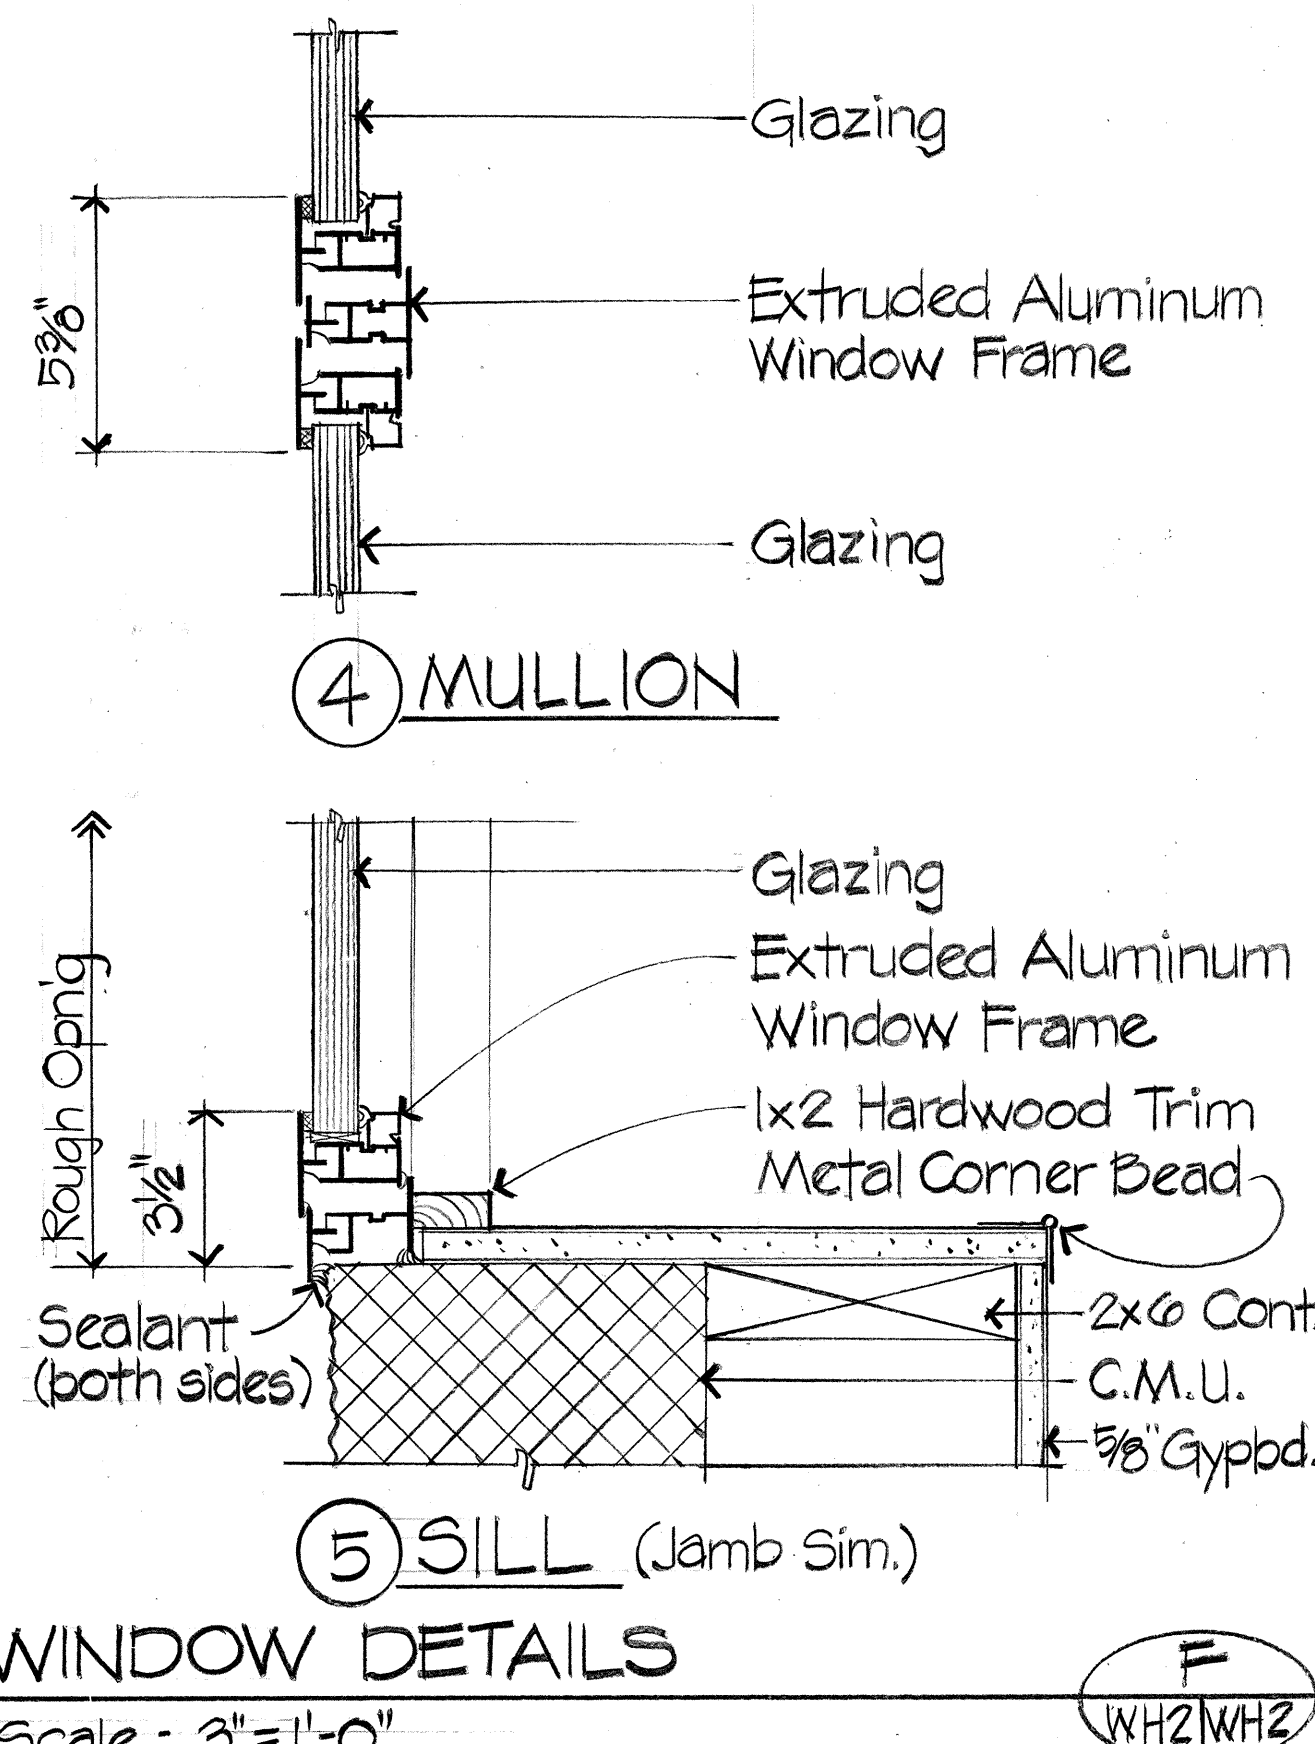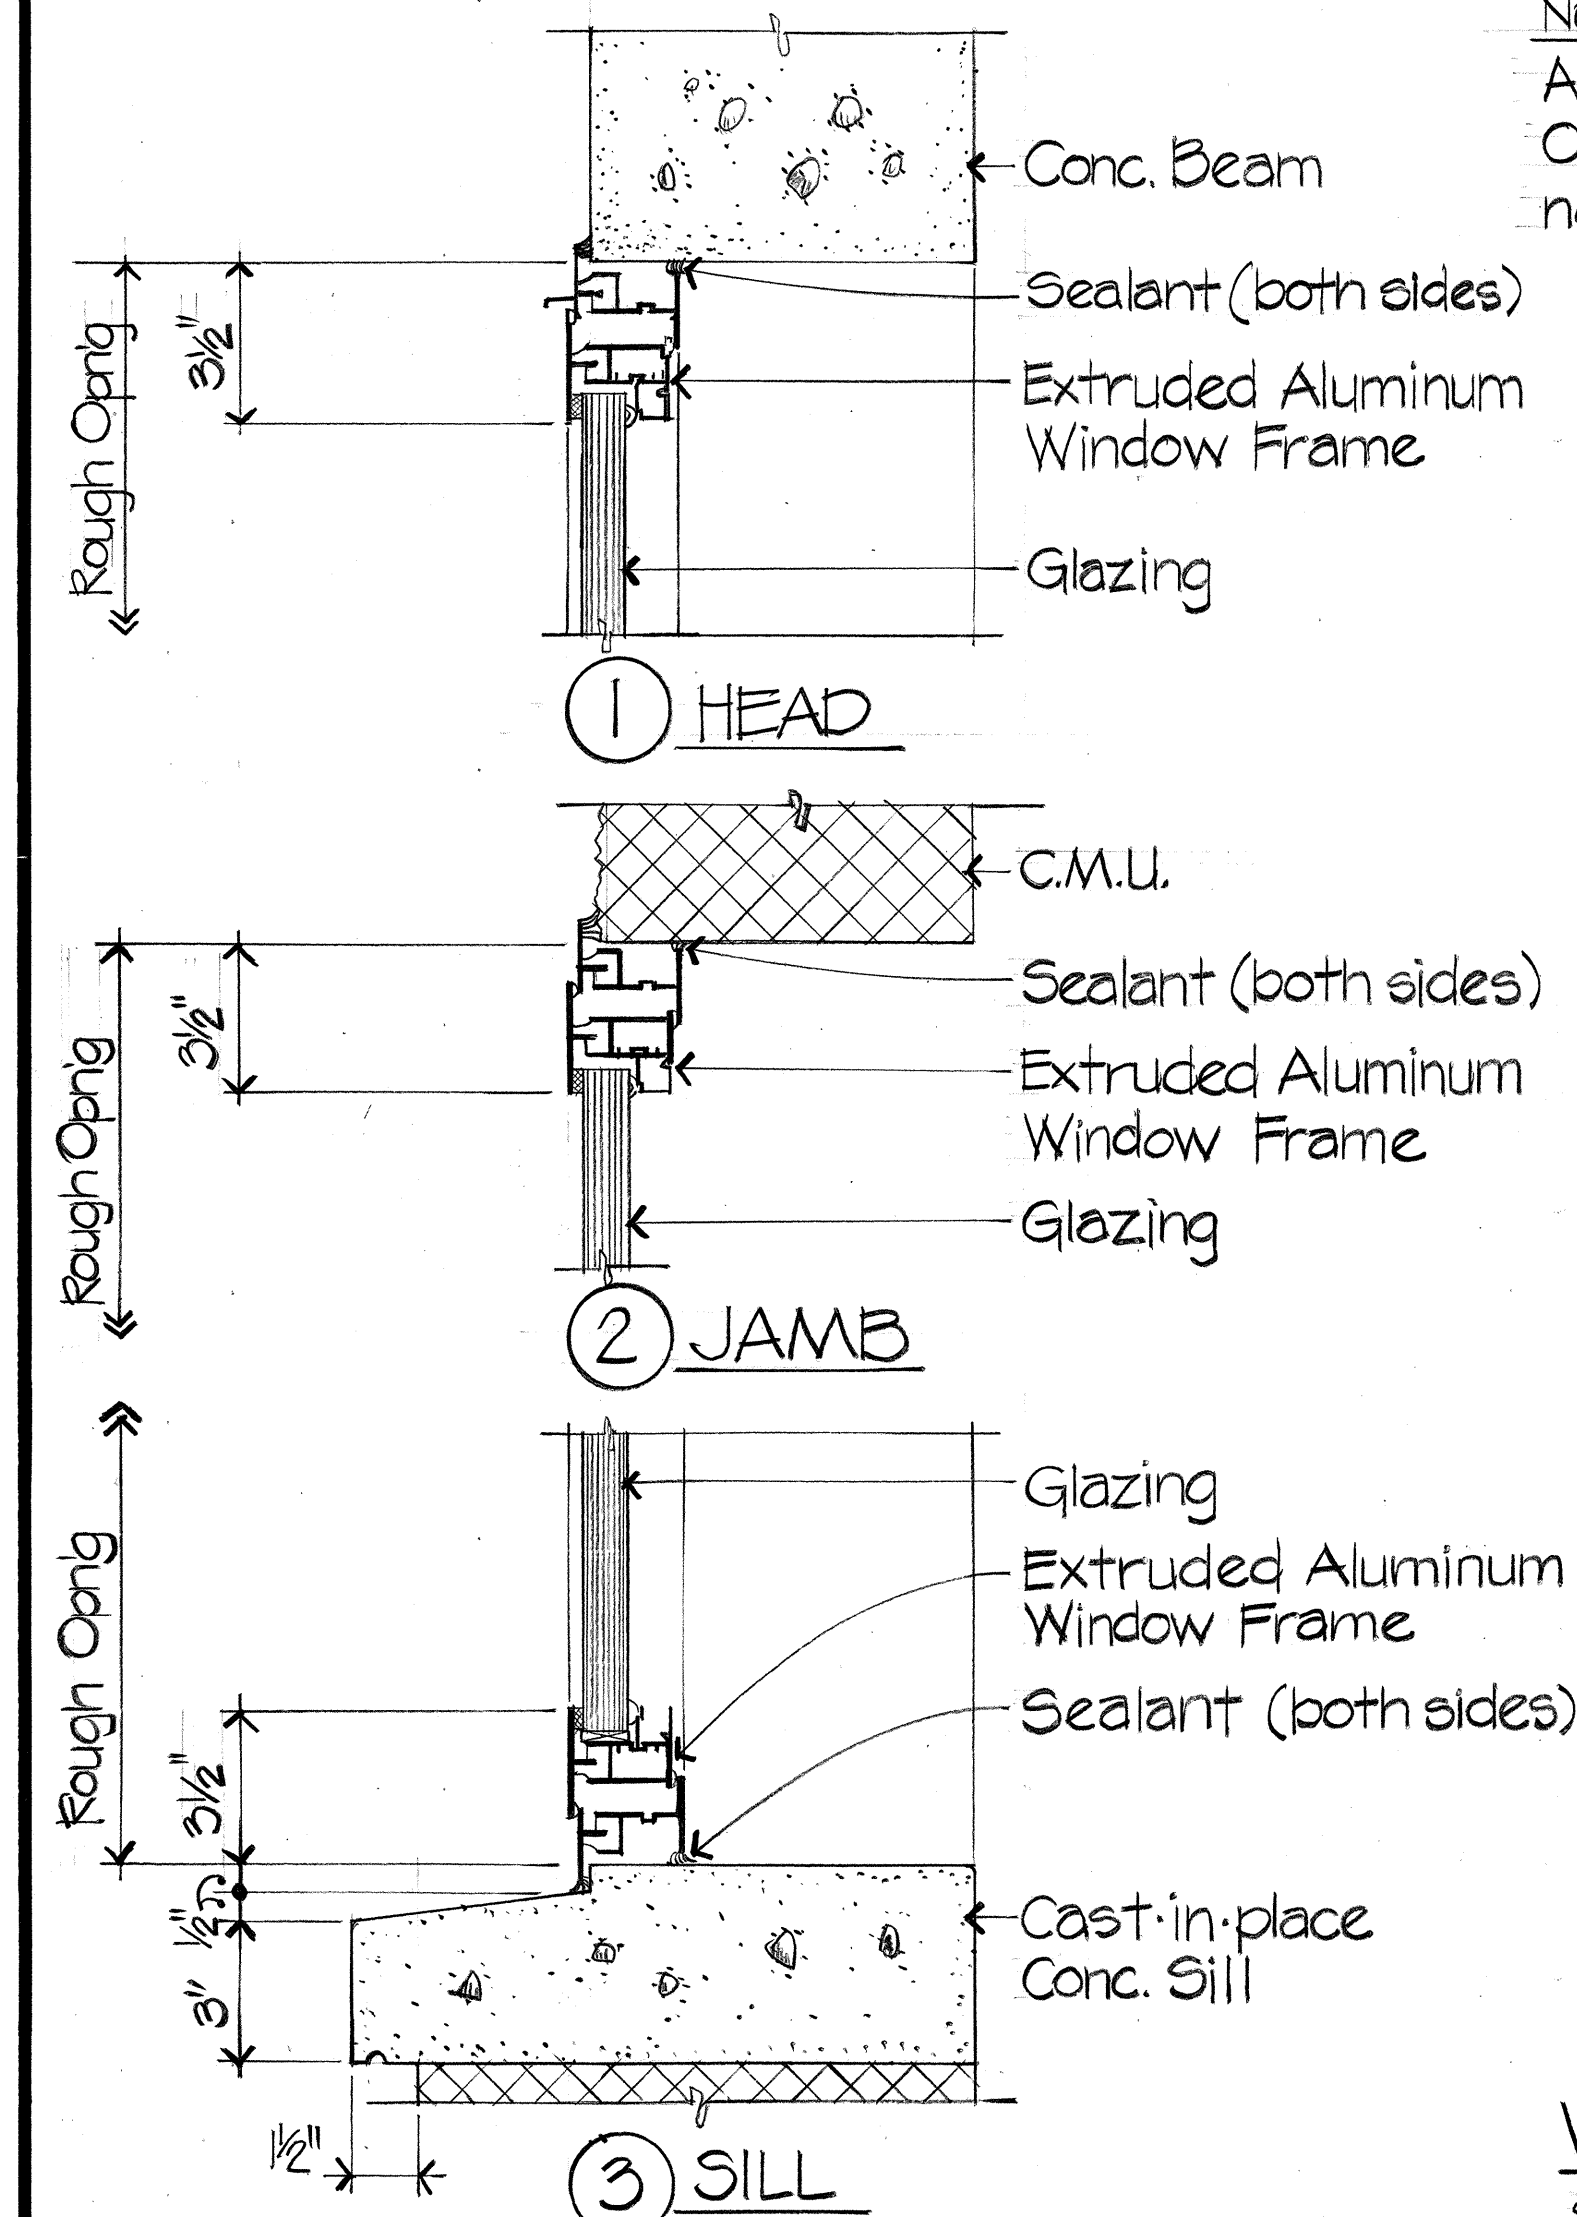

WINDOW DETAILS

Scale: 3" = 1'-0"

F
WH2/WH2

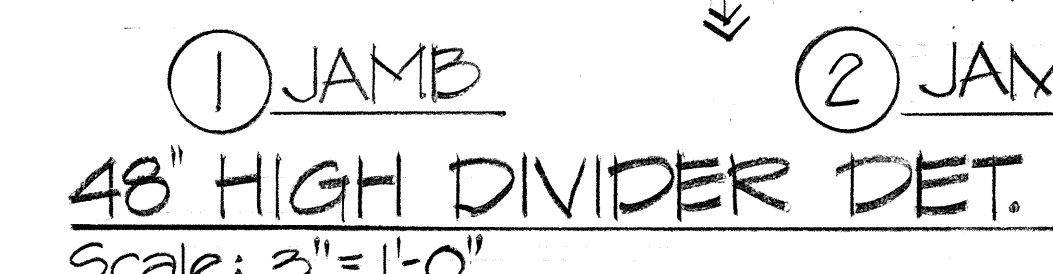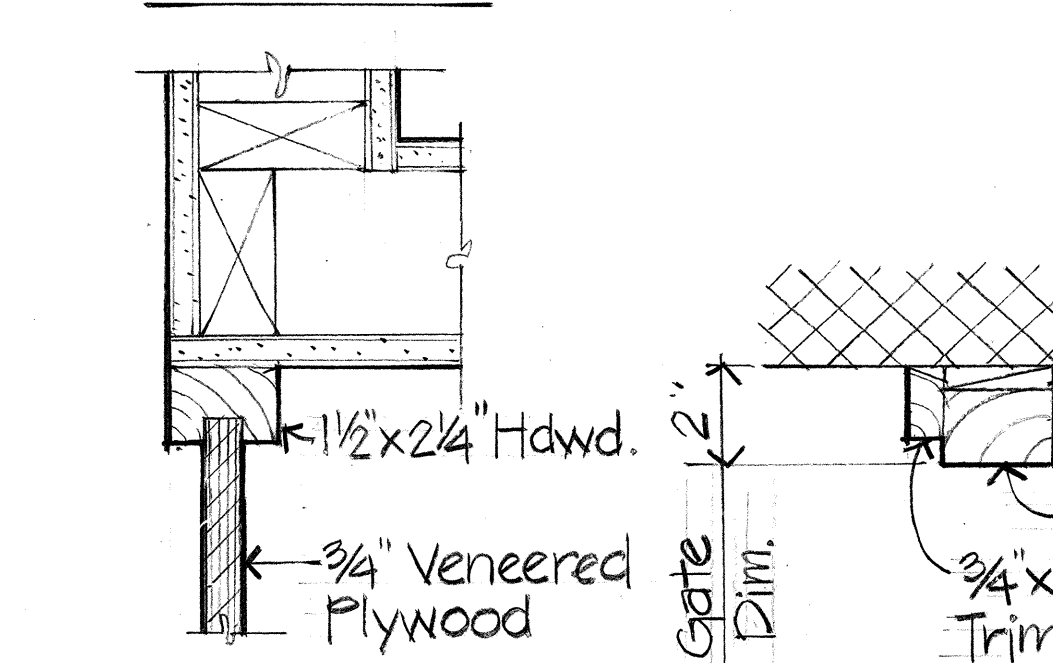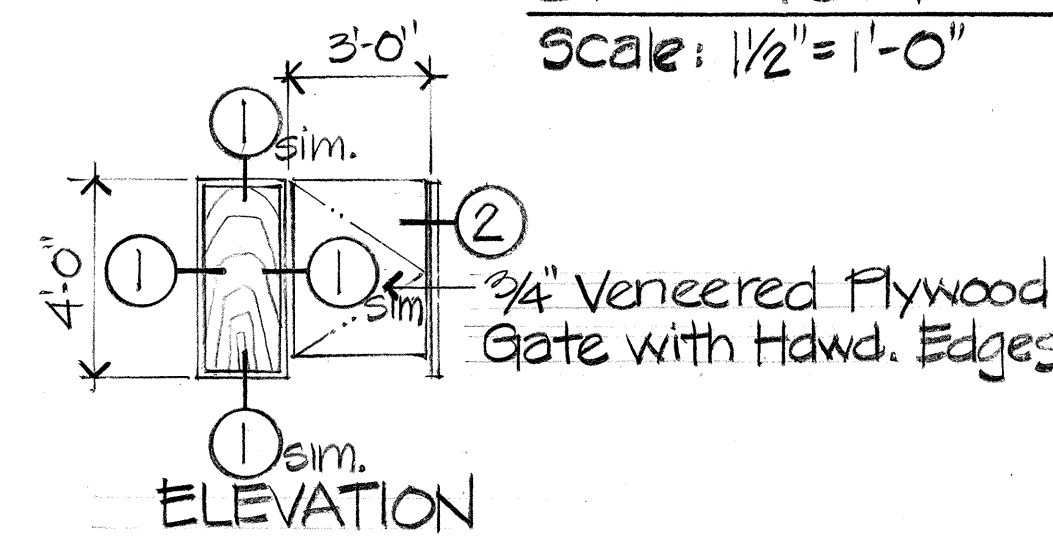

48" HIGH DIVIDER DET.

Scale: 3" = 1'-0"

G
WH2/WH2



THIS WORK WAS PREPARED BY
ME OR UNDER MY SUPERVISION

Milton S. Matsunaga

STATE OF HAWAII
DEPARTMENT OF TRANSPORTATION
HIGHWAYS DIVISION


WEIGH STATION WEIGH HOUSE

SAND ISLAND ROAD WIDENING
2ND BRIDGE AND APPROACHES
FEDERAL AID PROJECT NO. F-064-1(2)




SCALE: AS NOTED DATE: JUN, 1986

SHEET NO. WH2 OF 3 SHEETS


FED. ROAD DIST. NO.	STATE	FED. AID PROJ. NO.	FISCAL YEAR	SHEET NO.	TOTAL SHEETS
HAWAII	HAW.	F-064-1(2)	1989	98	151

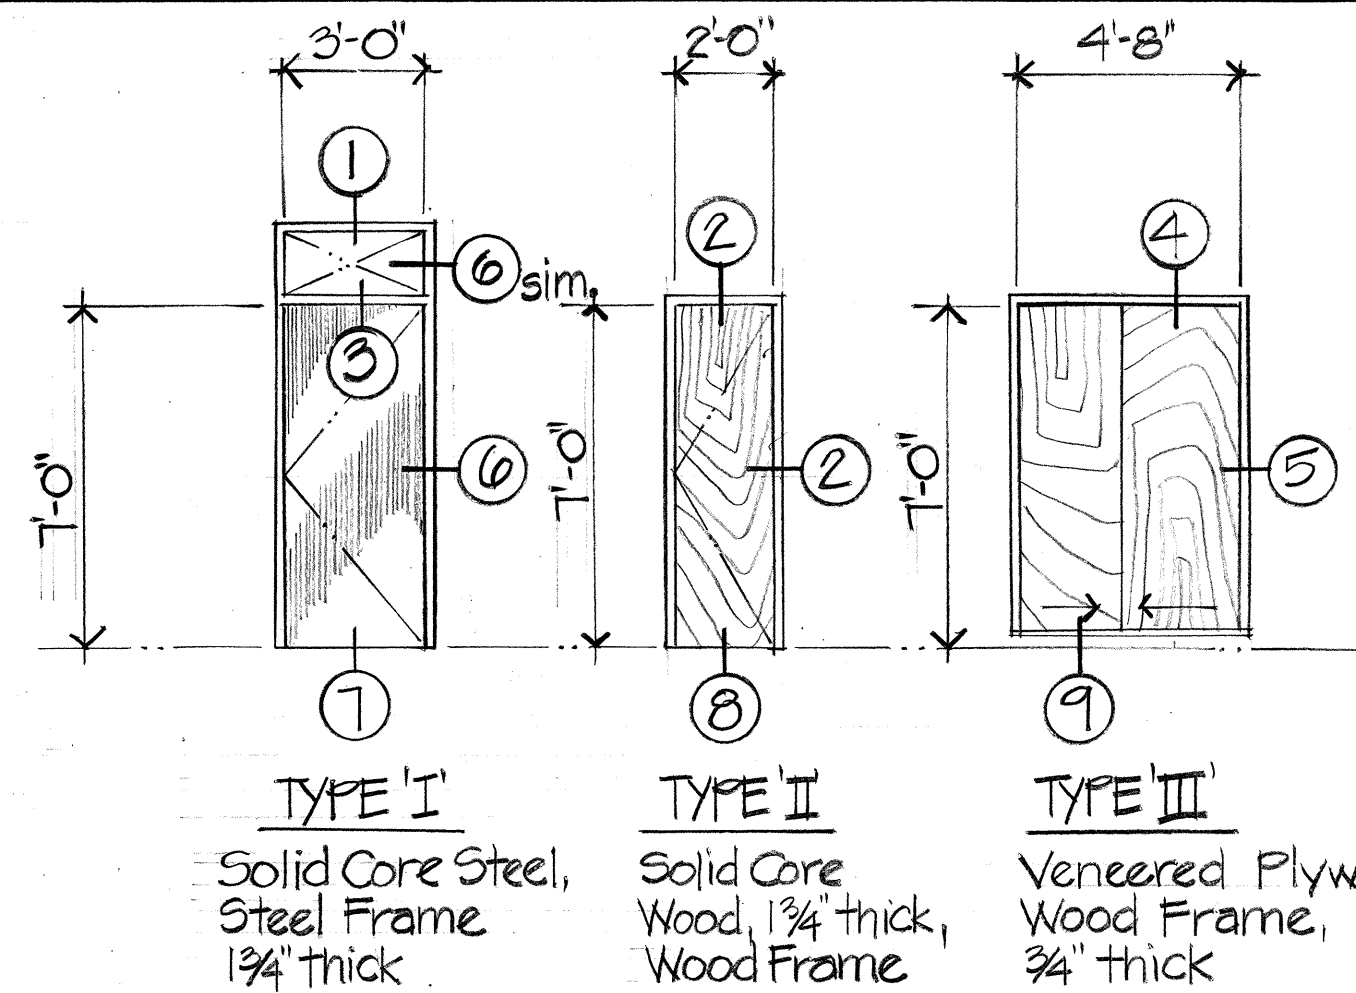


DOOR TYPES

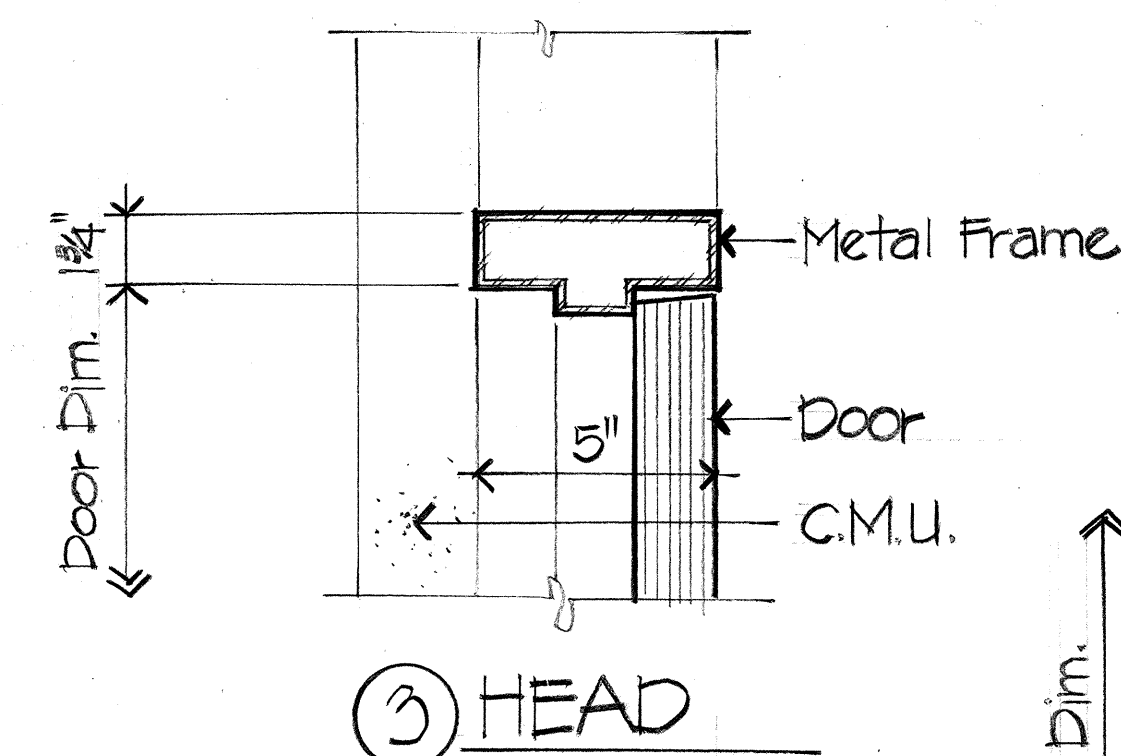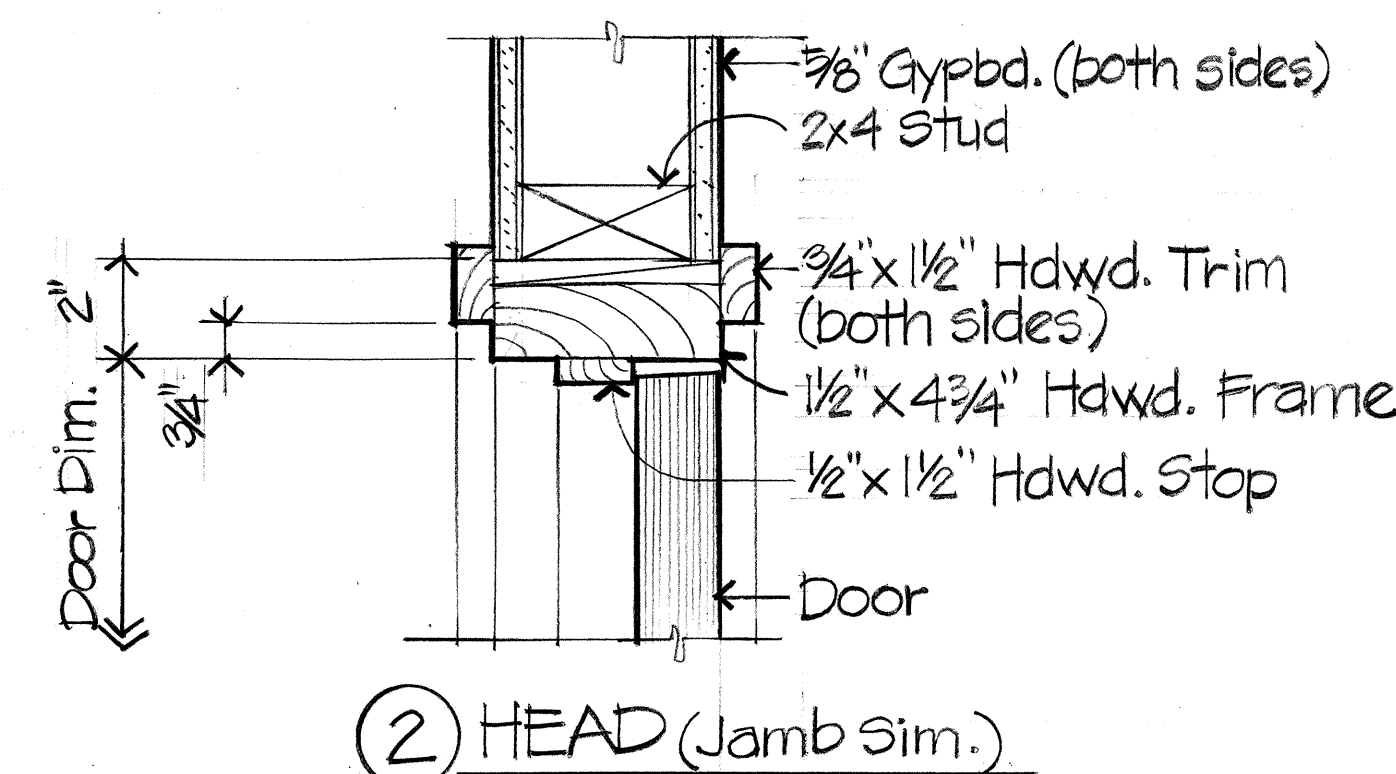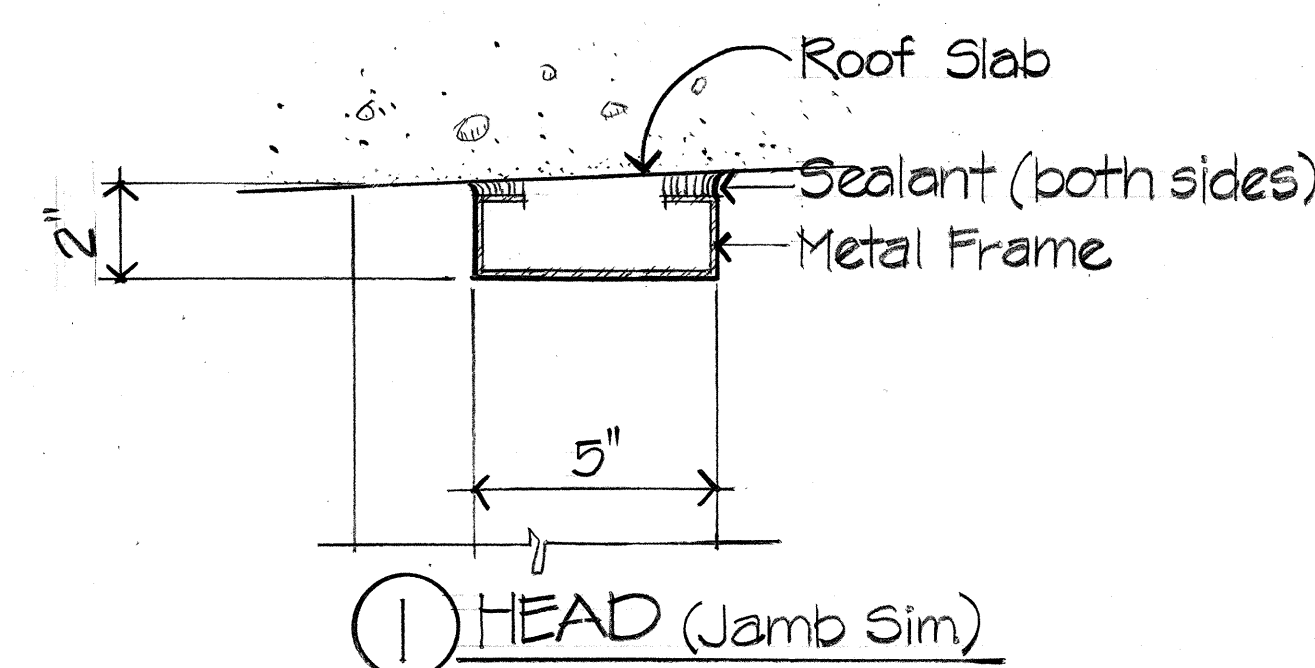


③ HEAD

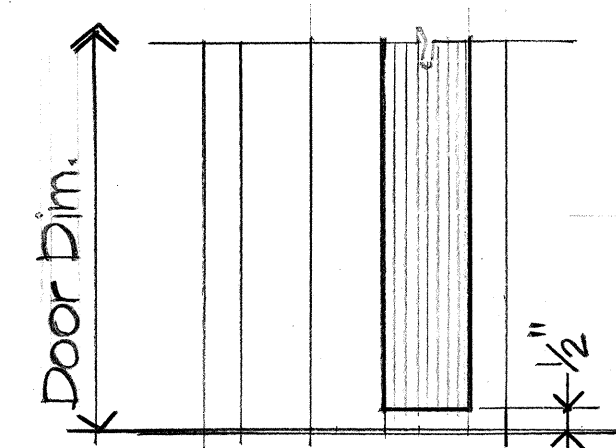


⑧ THRESHOLD

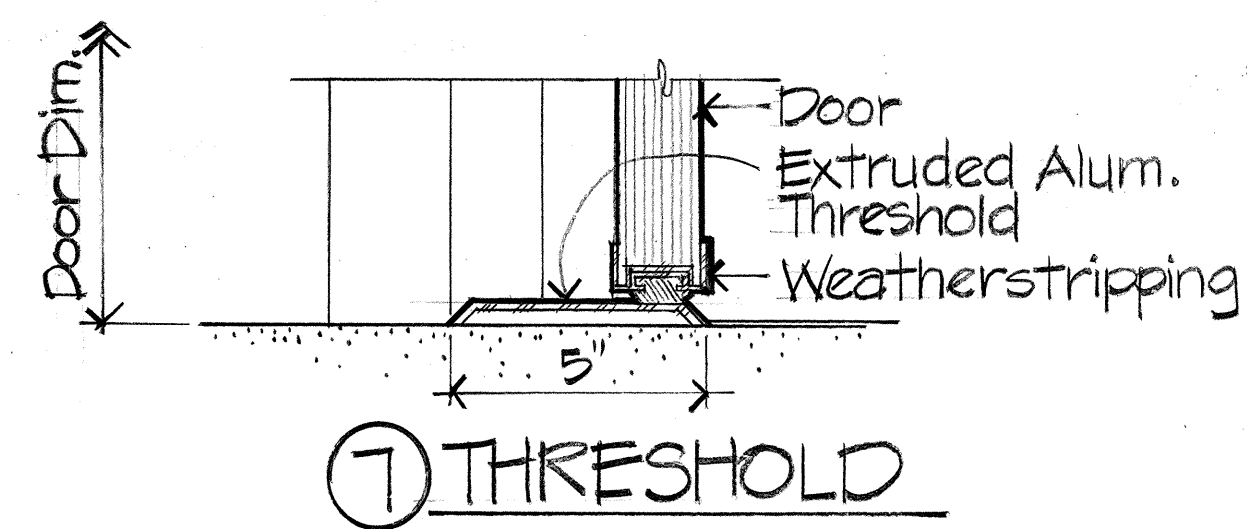


⑦ THRESHOLD

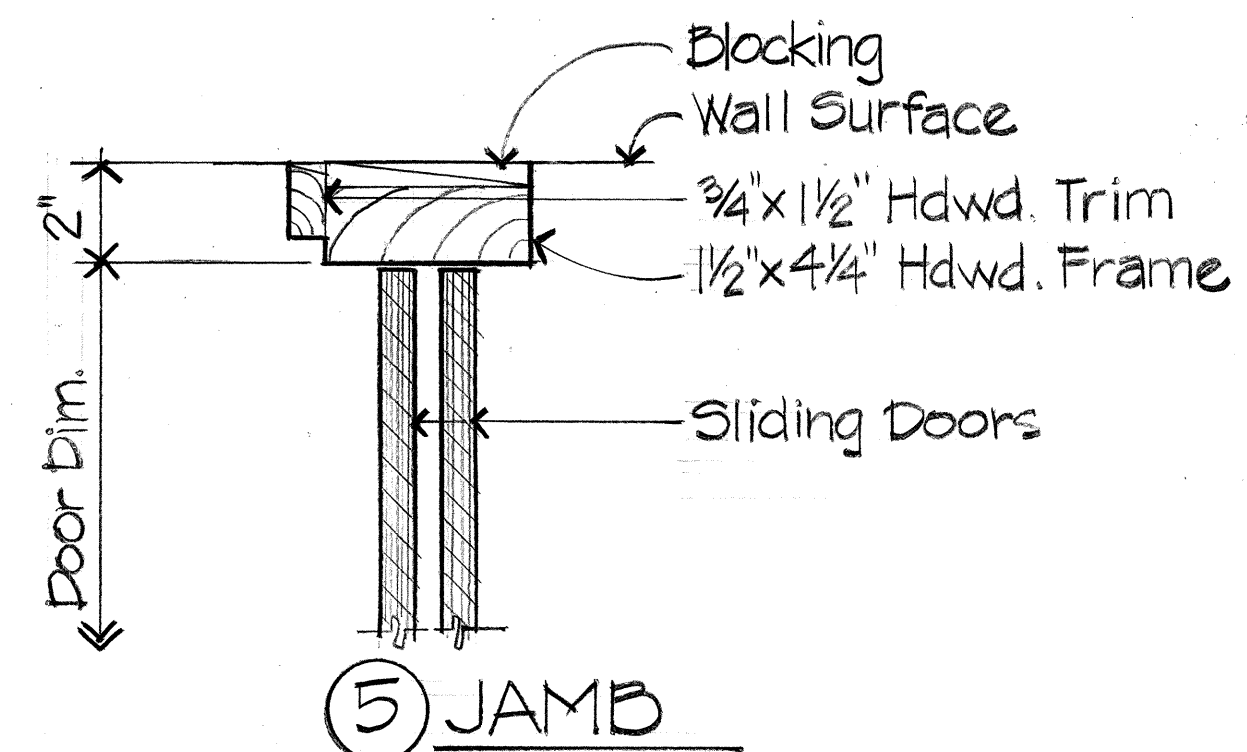


⑤ JAMB

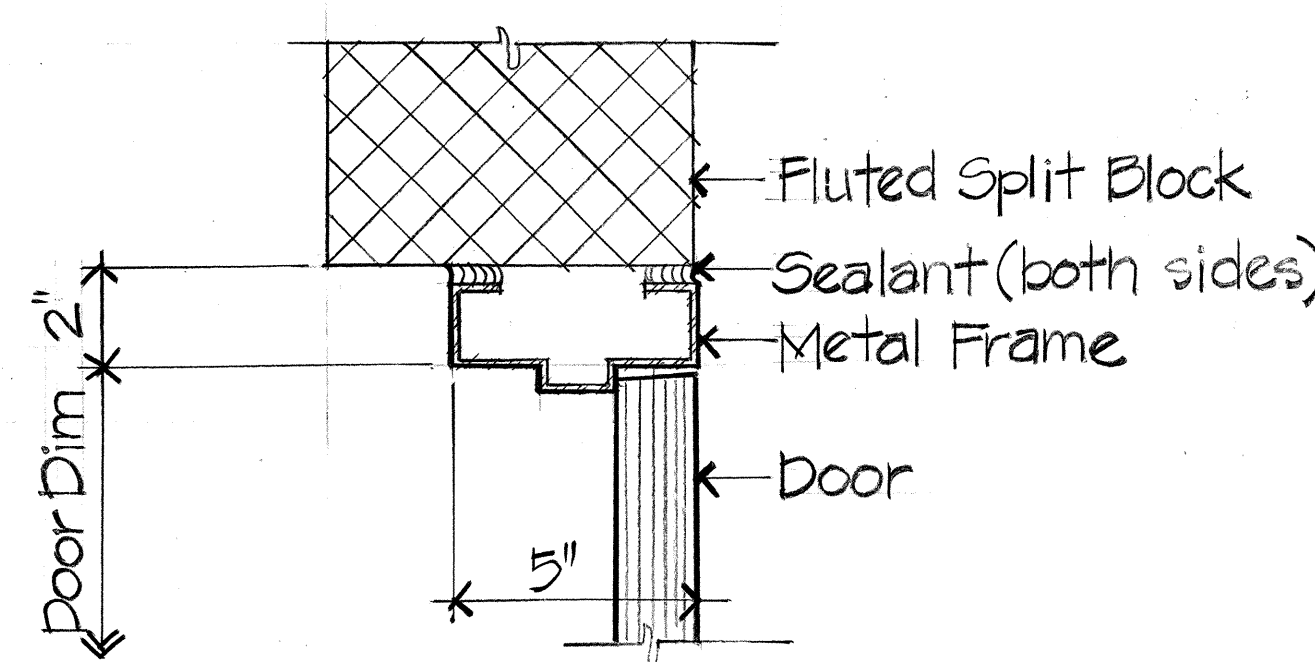

⑥ JAMB

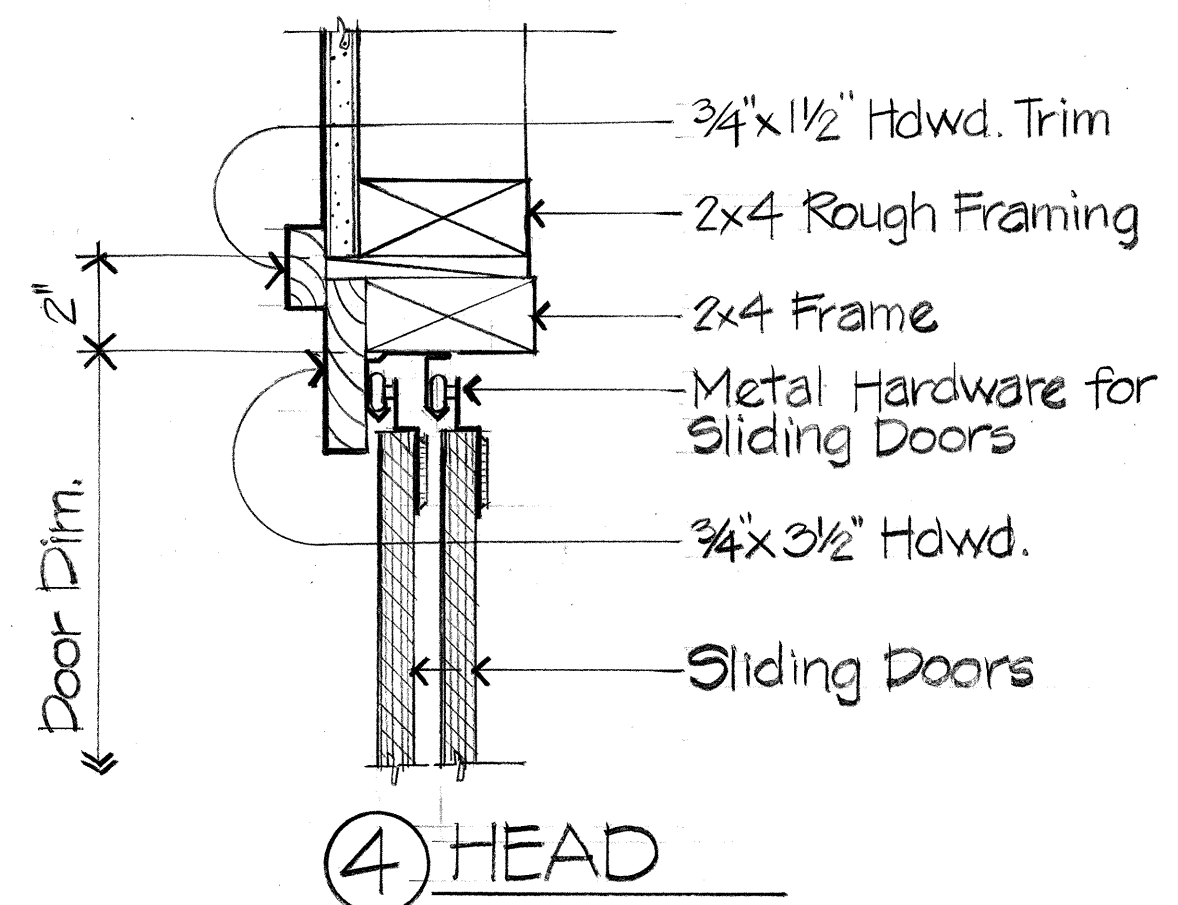


④ HEAD

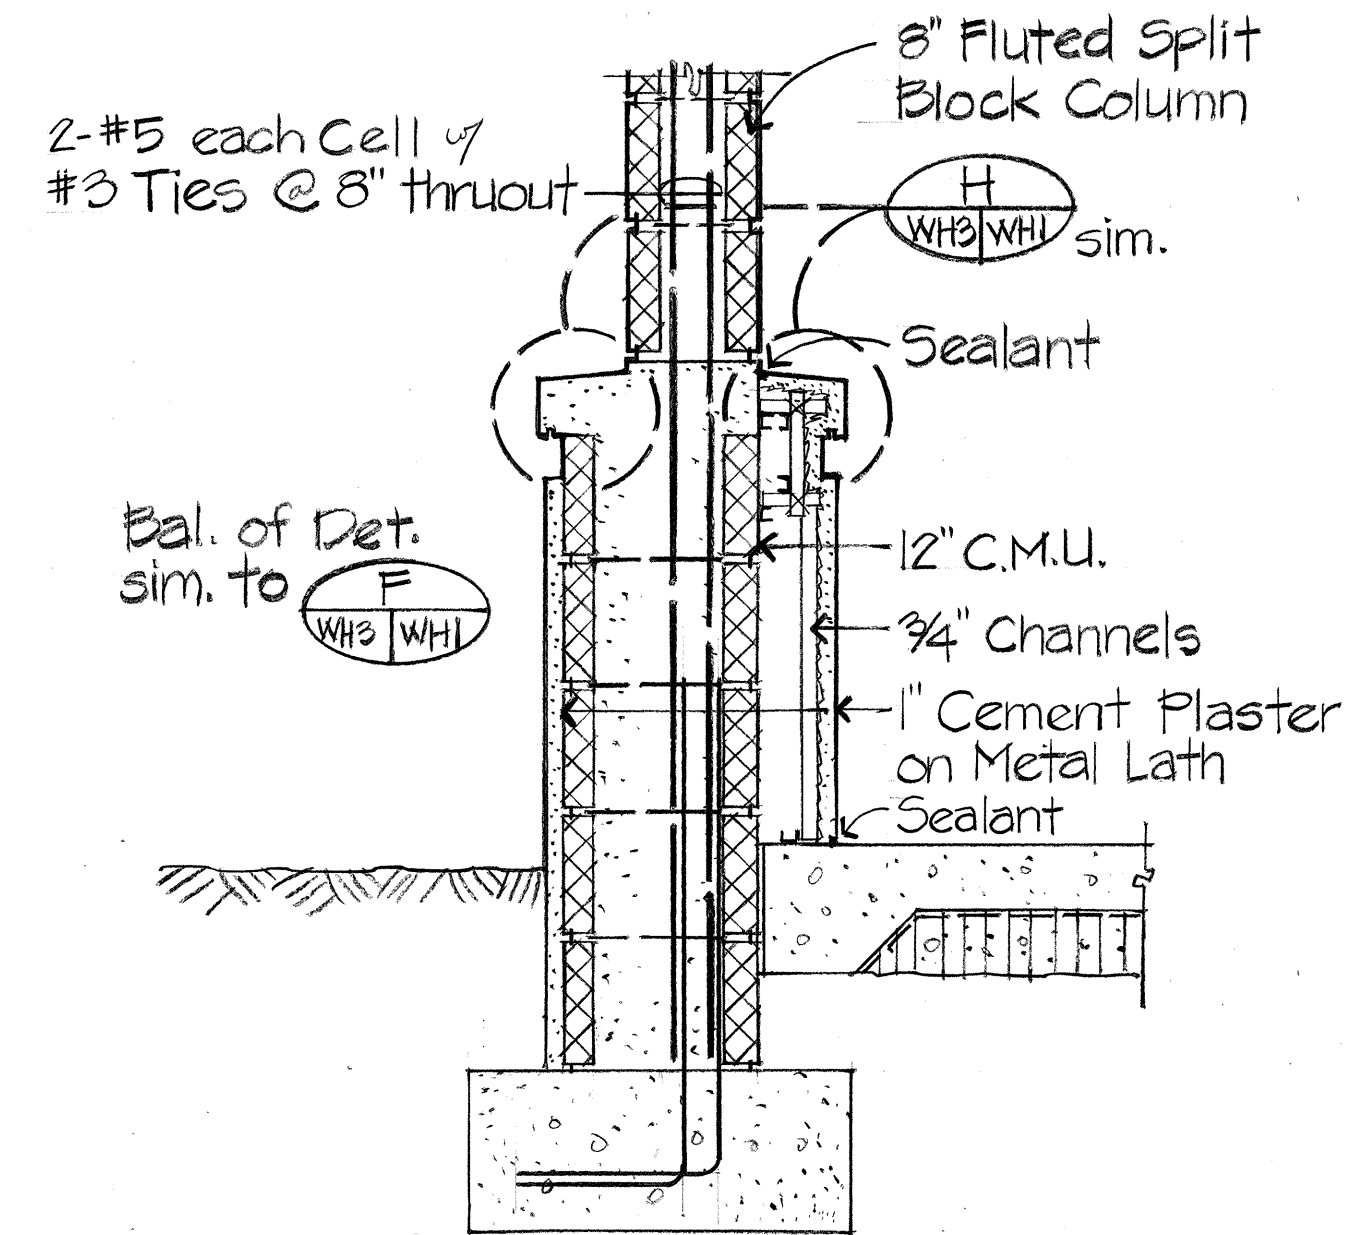


COLUMN SECTION

Scale 1" = 1'-0"

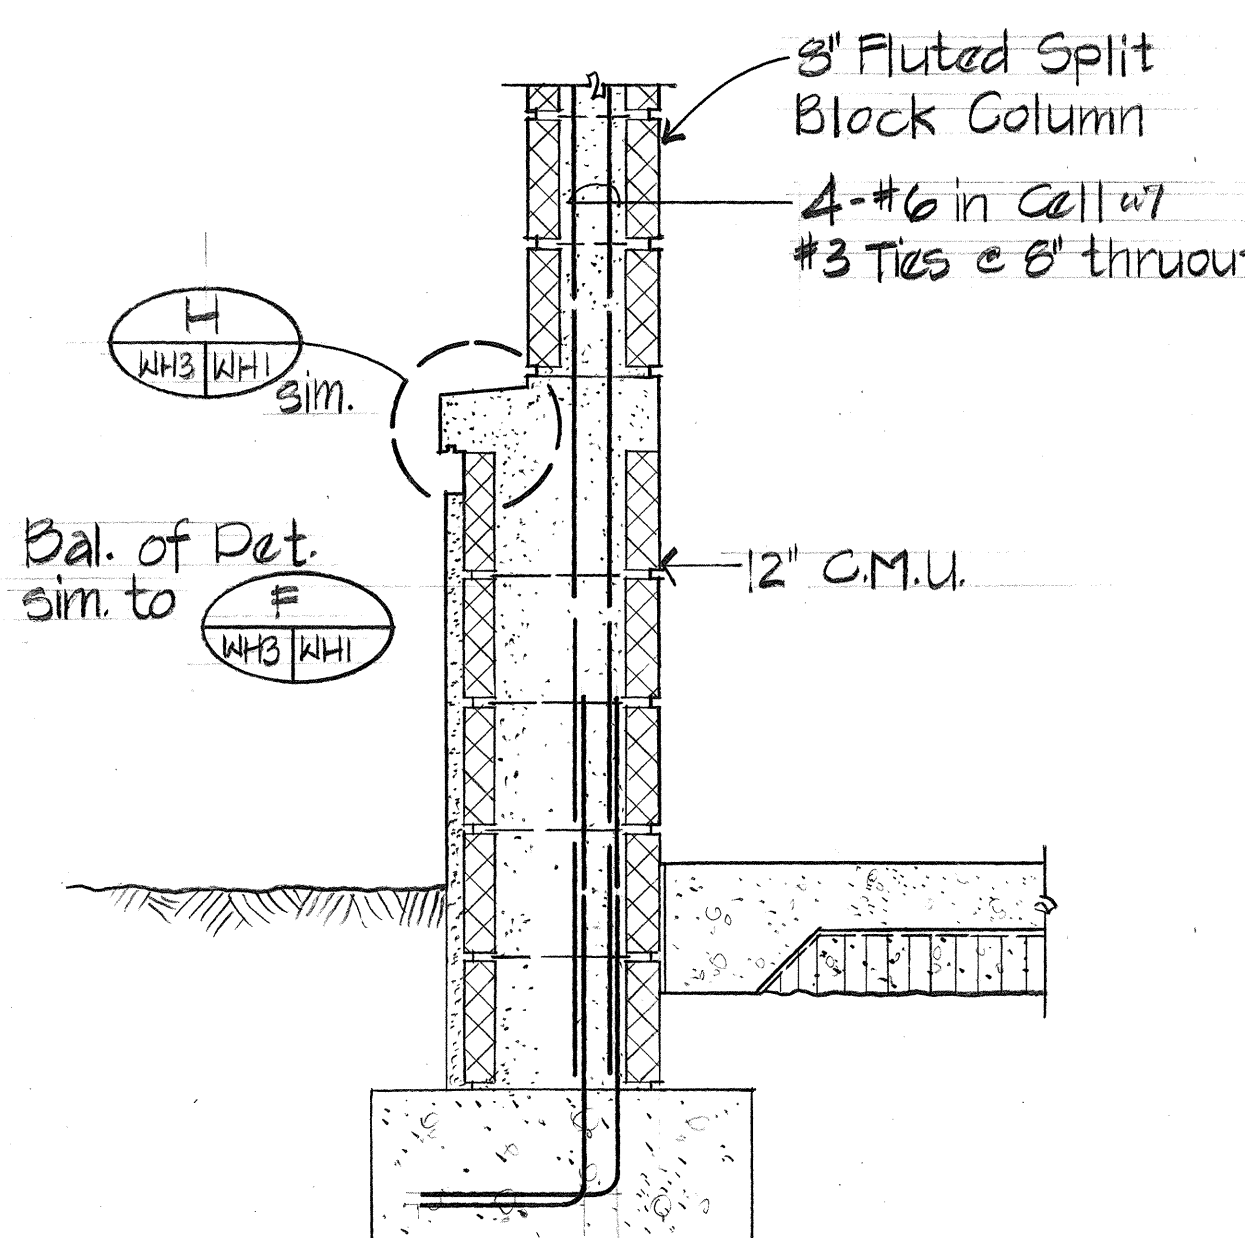


8"x8" COLUMN SECTION

Scale 1" = 1'-0"

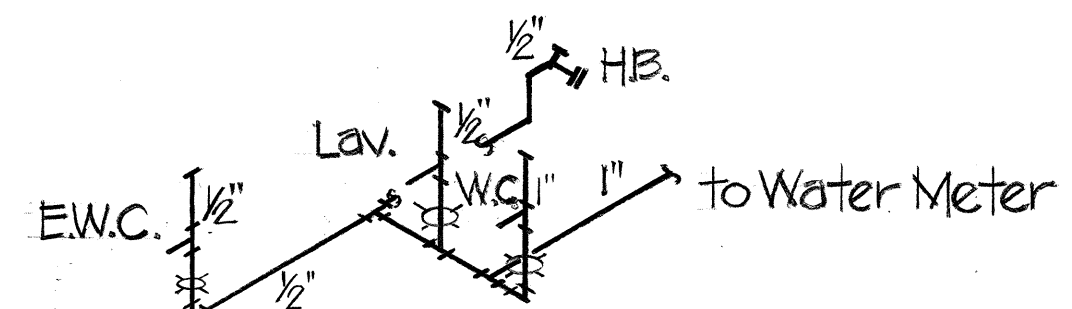

WATER PIPING DIAGRAM

Not to Scale

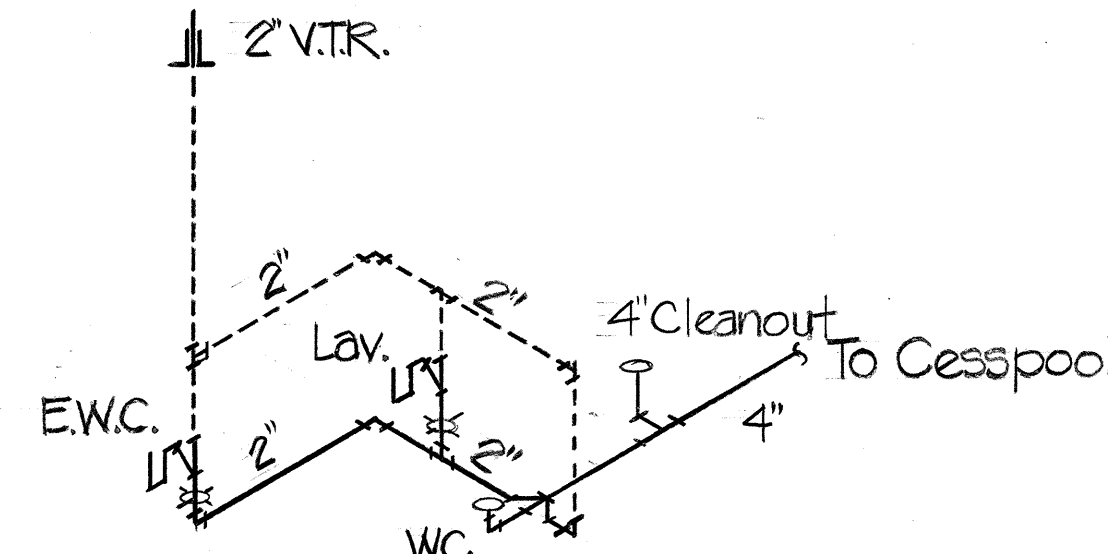

SANITARY PIPING DIAGRAM

Not to Scale



THIS WORK WAS PREPARED BY ME OR UNDER MY SUPERVISION

Milton T. Matsunaga

STATE OF HAWAII
DEPARTMENT OF TRANSPORTATION
HIGHWAYS DIVISION

WEIGH STATION WEIGH HOUSE

**SAND ISLAND ROAD WIDENING
2ND BRIDGE AND APPROACHES
FEDERAL AID PROJECT NO. F-064-1(2)**

SCALE: AS NOTED DATE: JUN, 1986

SHEET NO. 98 OF 3 SHEETS

DATE REVISION