


FED. ROAD DIST. NO.	STATE	PROJ. NO.	FISCAL YEAR	SHEET NO.	TOTAL SHEETS
HAWAII	HAW.	65B-01-01M	2001	11	58

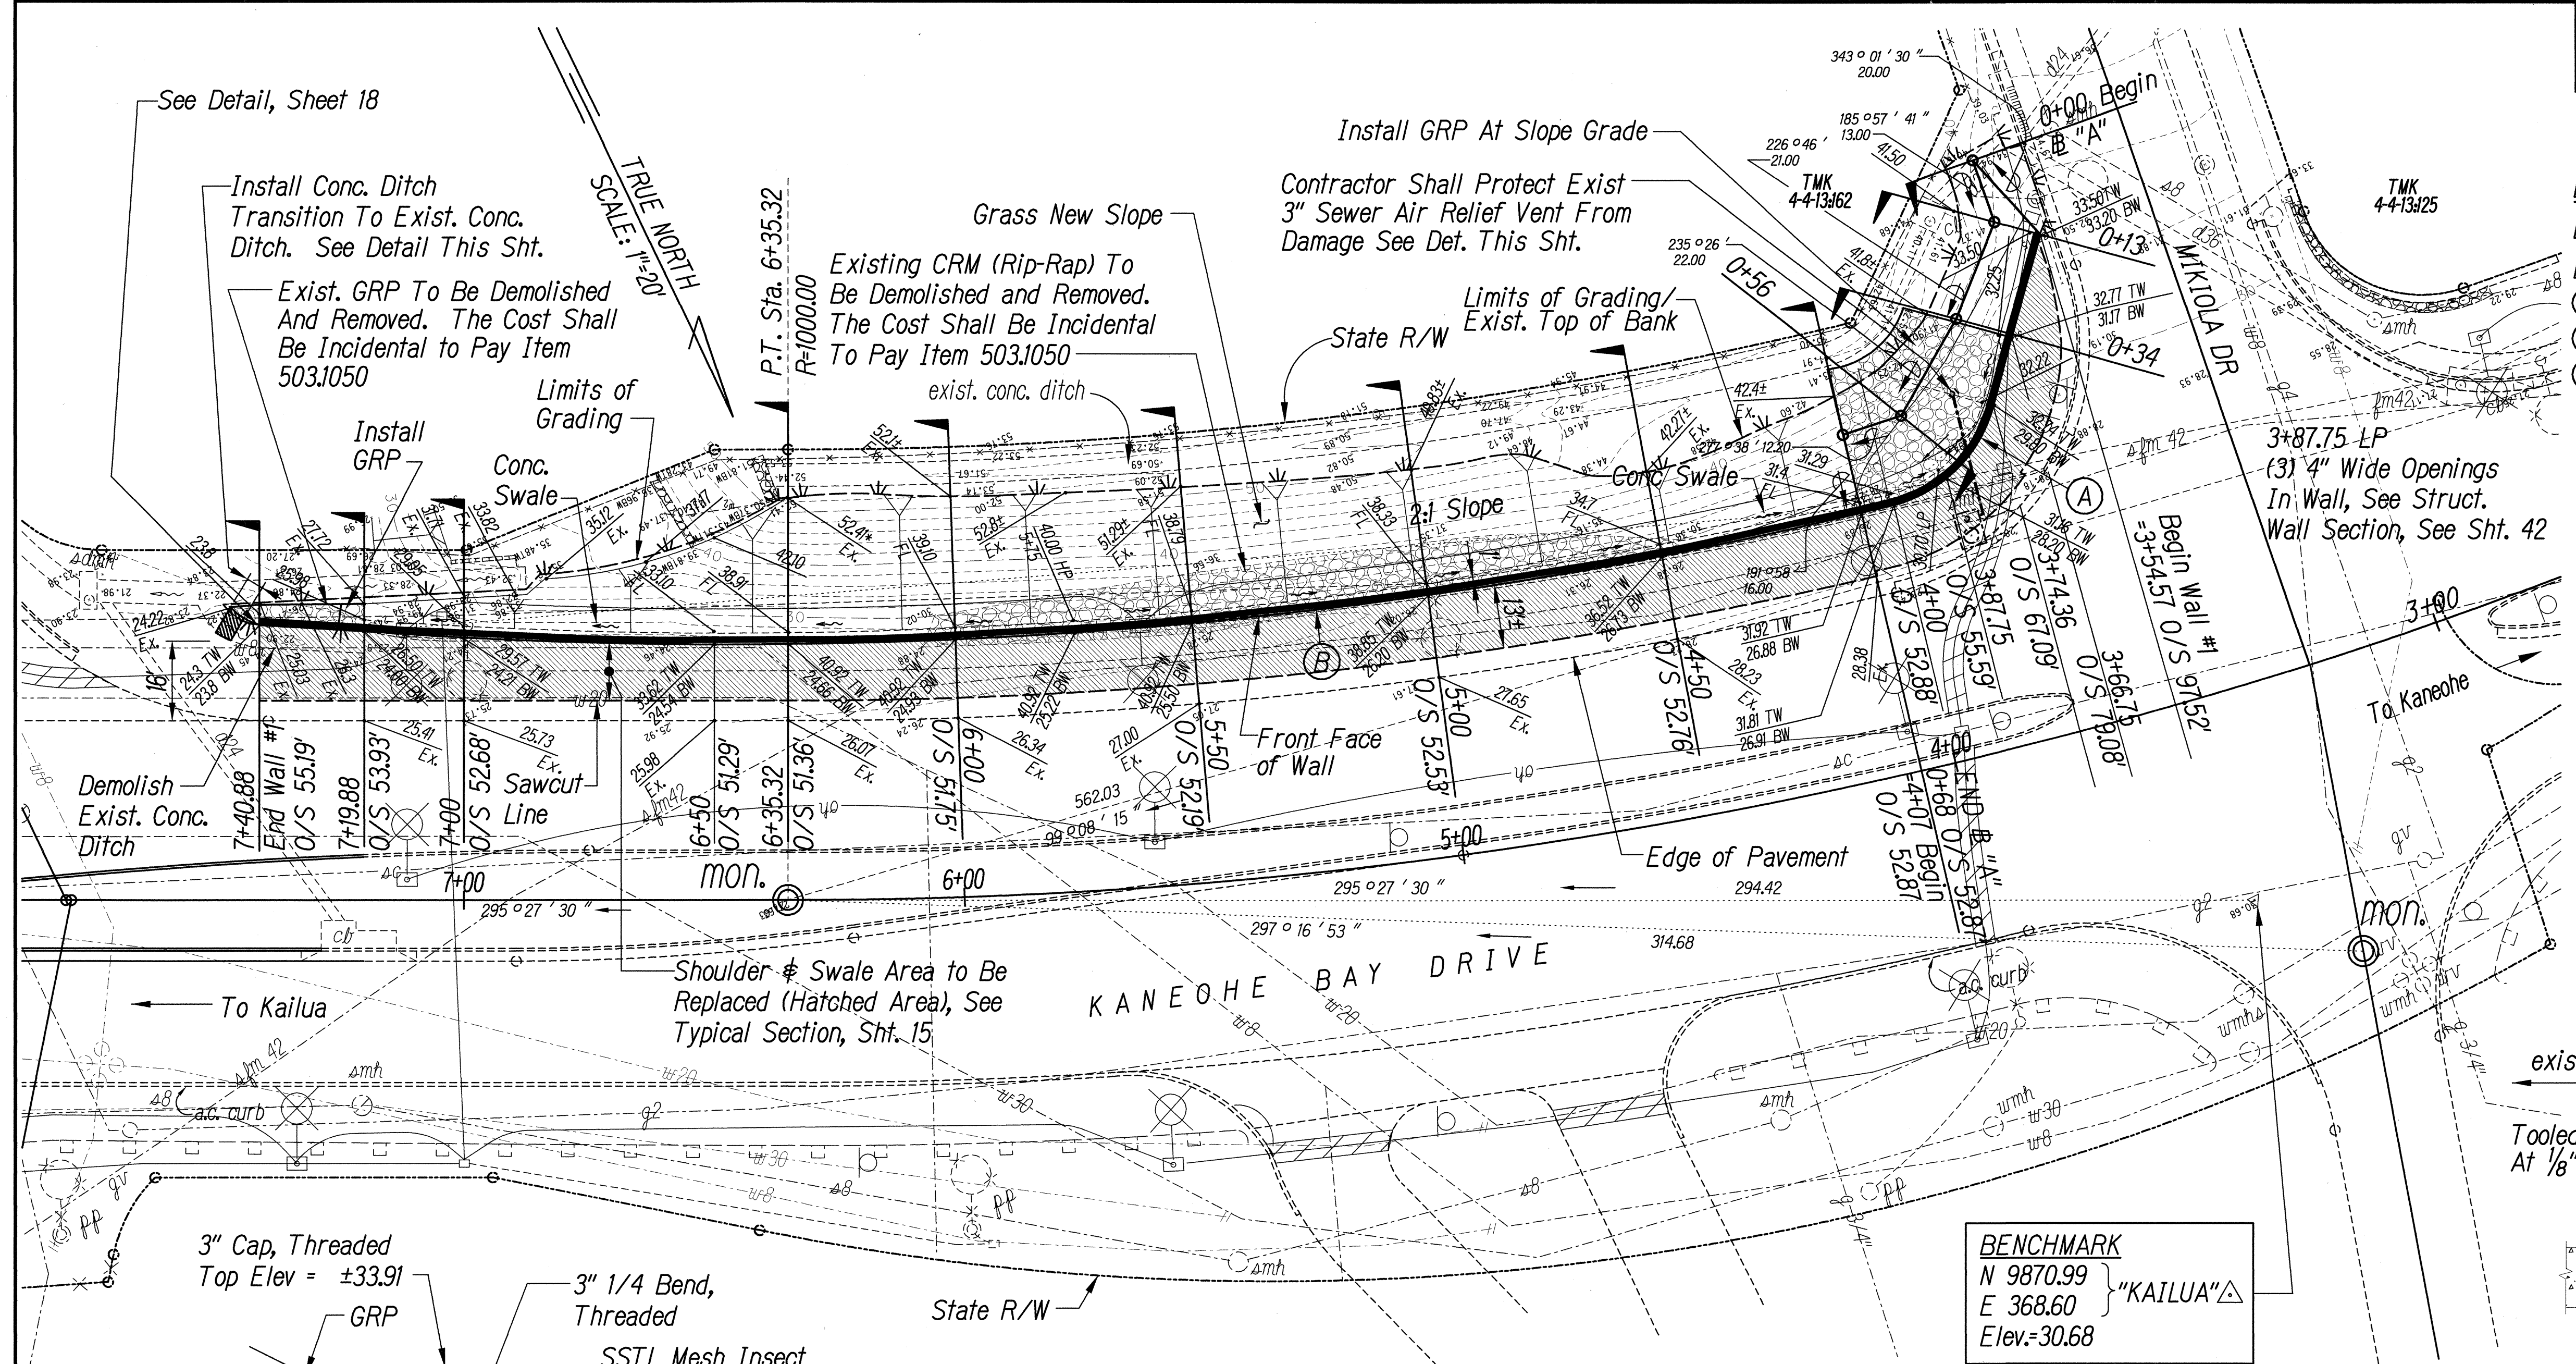

PLAN - SLOPE STABILIZATION #1
(3+54.57 TO 7+40.88)
SCALE: 1"=20'

CURVE DATA


(A)	(B)
$\Delta = 61^{\circ}10'10''$	$\Delta = 17^{\circ}42'31''$
$\Delta/2 = 30^{\circ}35'05''$	$\Delta/2 = 8^{\circ}51'15.5''$
$R = 28.00'$	$R = 992.75' \rightarrow 994.00'$
$T = 16.55'$	$T = 158.76'$
$C = 28.49'$	$C = 305.81' \rightarrow 305.99'$
$Lc = 29.89'$	$Lc = 306.83' \rightarrow 307.21'$

EARTHWORK SUMMARY

EXCAVATION:	897 C.Y.
EMBANKMENT:	
① Low Expansive Impermeable Soil	835.0 C.Y.
② Select Granular Fill	212.0 C.Y.
③ 3B Fine Gravel	439.0 C.Y.
Area to be Graded	0.22 Acres

- CONTRACTOR TO VERIFY:**
- Min. 2' Horiz. Clearance Between Retaining Wall Footing and Outside of 42" SFM (Sta. 4+00± 15' Clearance Provided).
 - Min. 3' Horiz. Clearance Between Retaining Wall Footing and Outside of Concrete Block at 42" SFM Deflection Point Sta. 6+13±.

- NOTES:**
- For Retaining Wall Sections & Profiles, See Structural Drawings.
 - For Typical Civil Retaining Wall Section, See Sheet 15.
 - For Retaining Wall Cross Sections, See Sheet 13.

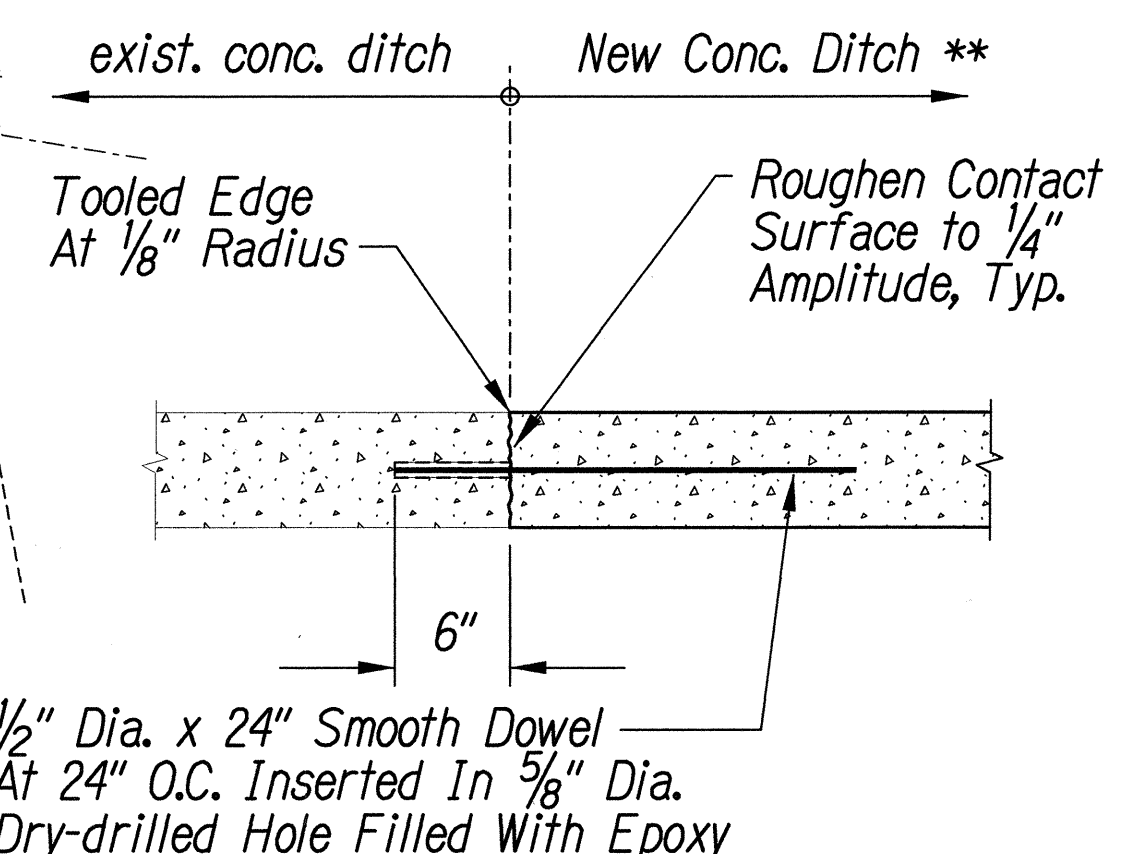

** The Cost for Demolition of Exist. Conc. Ditch and Installation of Conc. Ditch Transition Shall be Incidental to Pay Item 206.5000.


CONC. DITCH TRANSITION DETAIL
Not to Scale

* The Cost for Replacement of 3" Vent Cast-Iron Pipe and Appurtenances Shall be Incidental to Pay Item 206.5000.

AIR RELIEF VENT DETAIL
Not to Scale

Approved:
Wayne Delamater
Chief, Wastewater Branch, DPP

5/15/01
Date

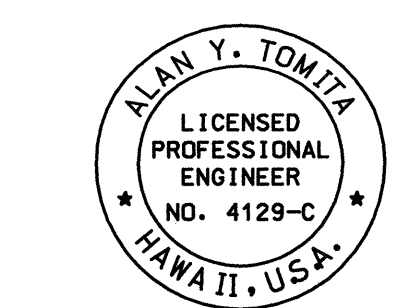

THIS WORK WAS PREPARED BY ME OR UNDER MY SUPERVISION.

Alan Y. Tomita

STATE OF HAWAII
DEPARTMENT OF TRANSPORTATION
HIGHWAYS DIVISION

RETAINING WALL PLAN


MOKAPU SADDLE ROAD SLOPE STABILITY
Vicinity of Mikiola Dr. to Kahinani Place
Project No. 65B-01-01M

Scale: 1"=20' Date: May, 2001

SHEET No. 1 OF 8 SHEETS

SURVEY DICTATED BY	DATE
DRAWN BY	
DESIGNED BY	
CHECKED BY	
NOTED BY	

FED. ROAD DIST. NO.	STATE	PROJ. NO.	FISCAL YEAR	SHEET NO.	TOTAL SHEETS
HAWAII	HAW.	65B-01-01M	2001	13	58

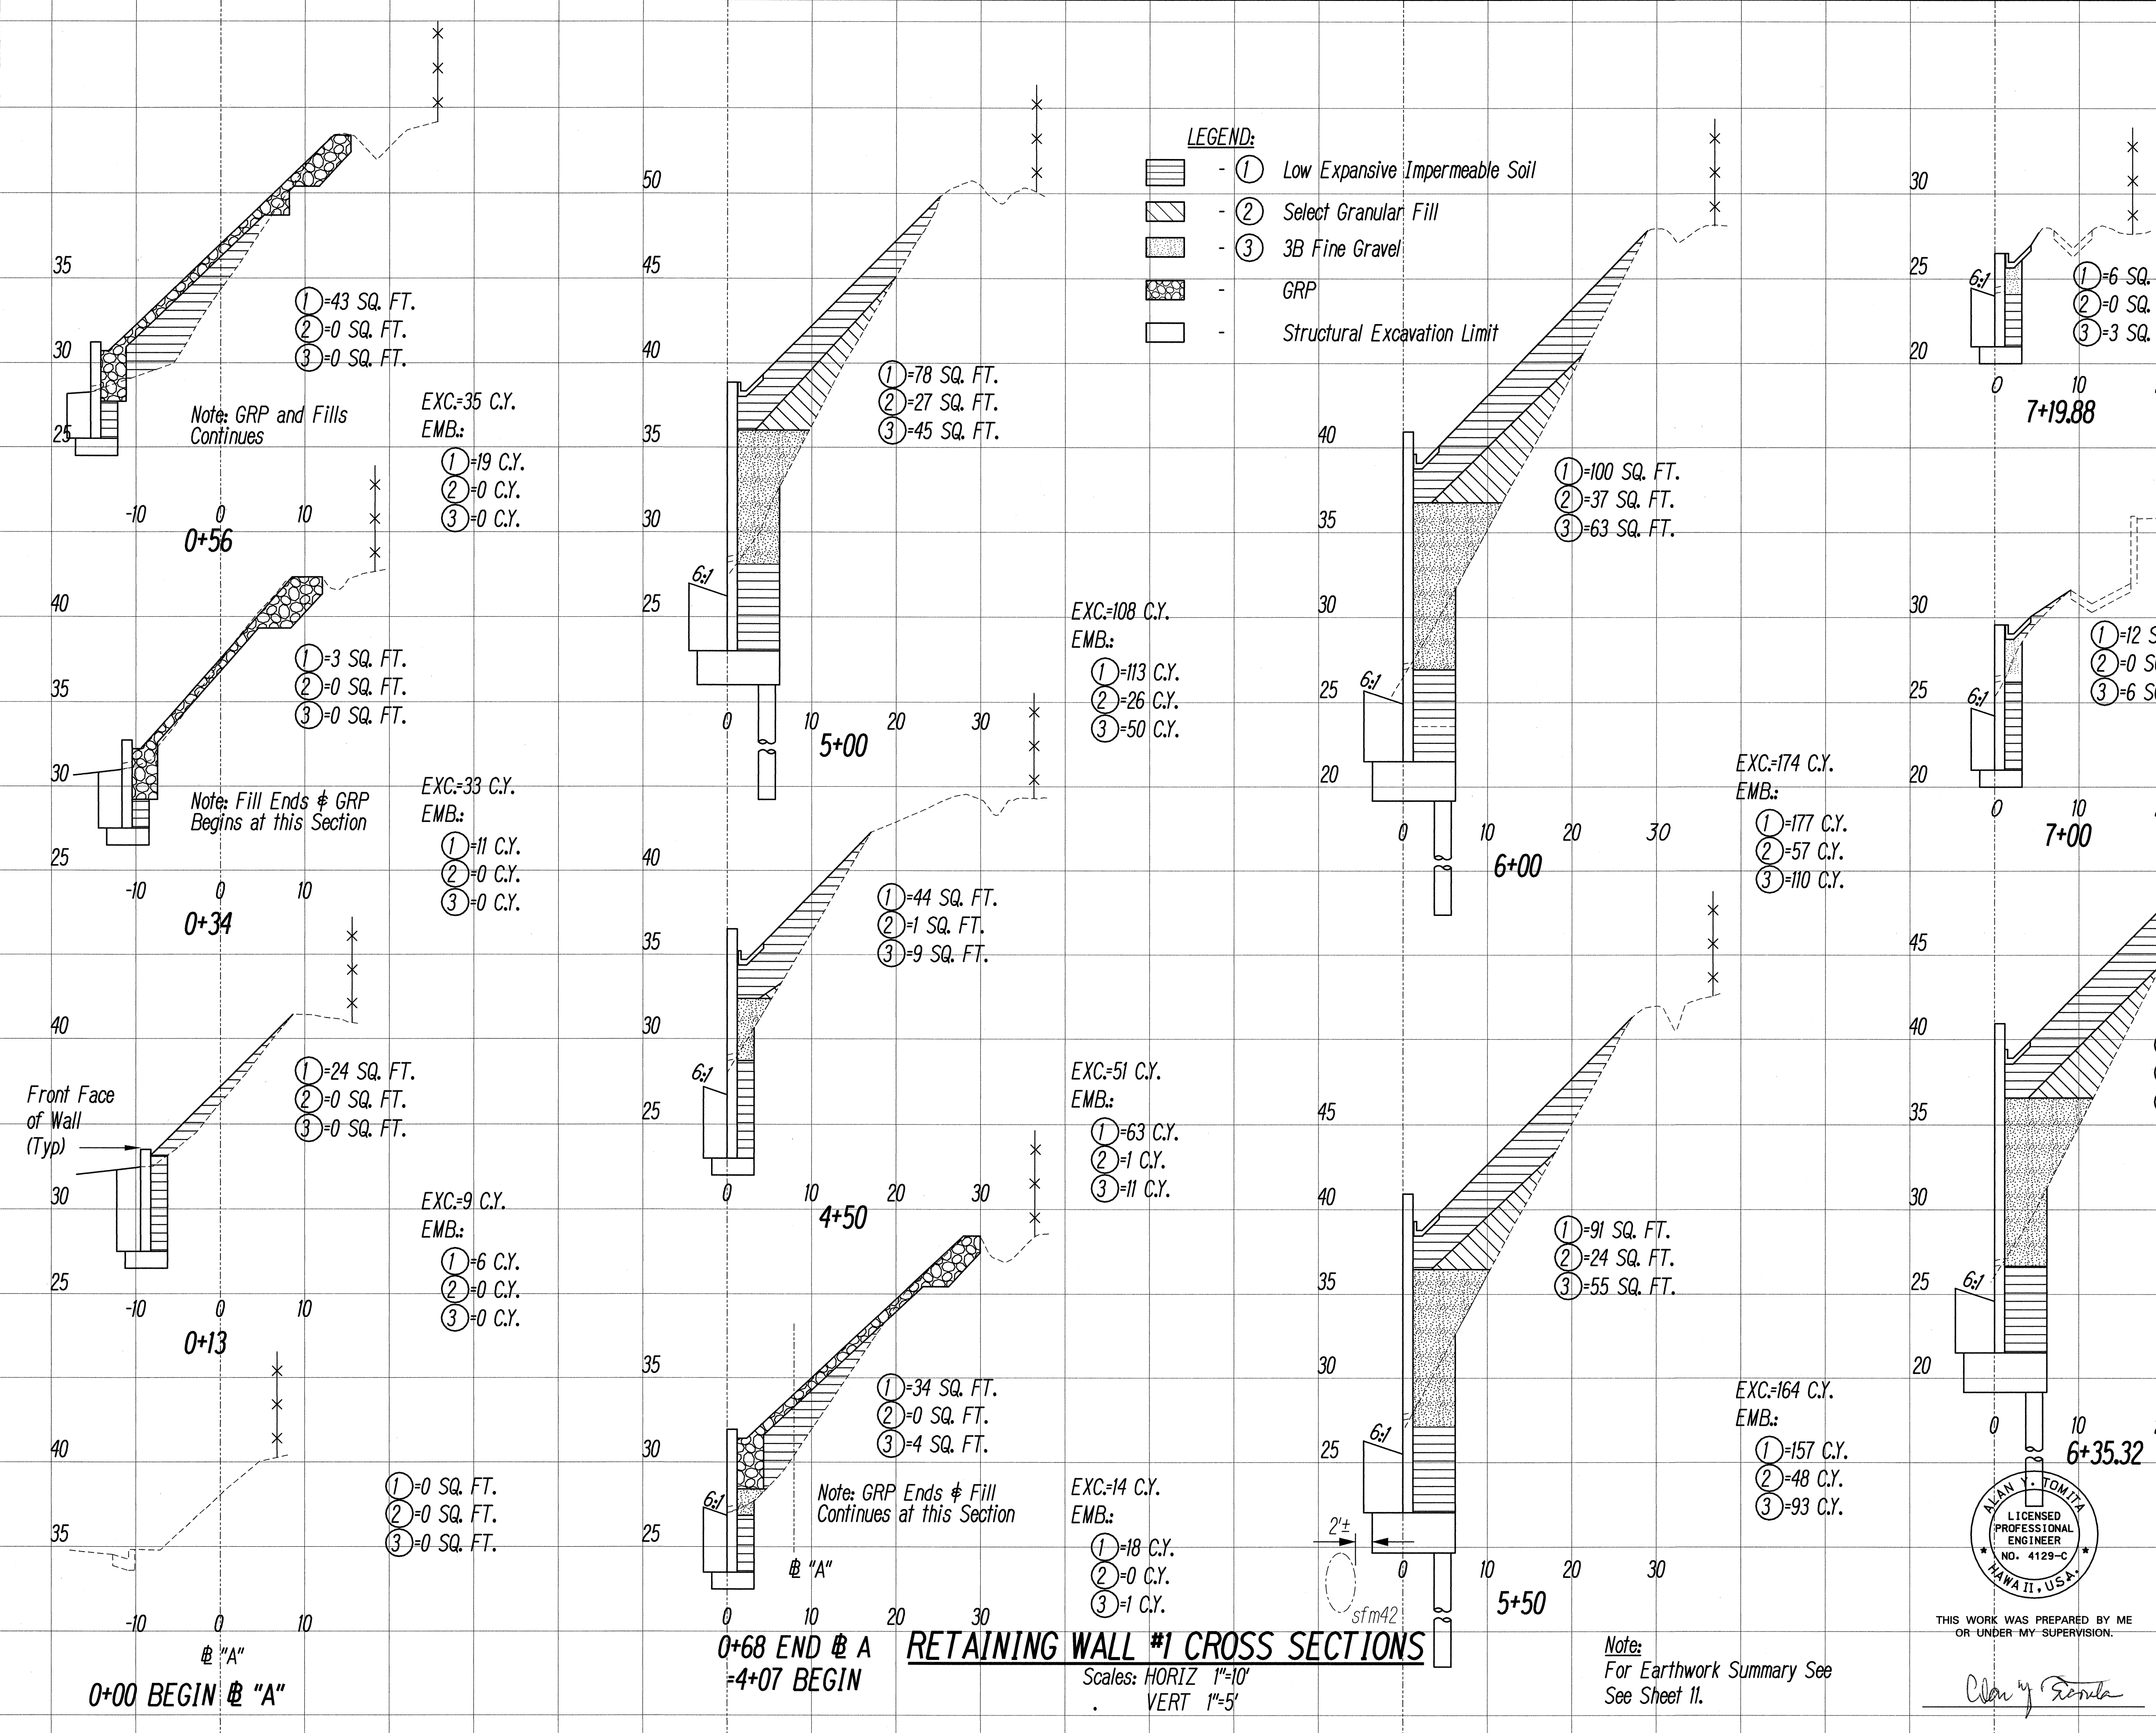

SURVEY PLOTTED BY: _____ DATE: _____
 DRAWN BY: _____
 DESIGNED BY: _____
 NOTE BOOK: _____
 CHECKED BY: _____

ALAN J. TOMITA
 LICENSED PROFESSIONAL ENGINEER
 NO. 4129-C
 HAWAII, U.S.A.
 THIS WORK WAS PREPARED BY ME OR UNDER MY SUPERVISION.
Alan J. Tomita


STATE OF HAWAII
 DEPARTMENT OF TRANSPORTATION
 HIGHWAYS DIVISION

RETAINING WALL #1 CROSS SECTIONS

 MOKAPU SADDLE ROAD SLOPE STABILITY
 Vicinity of Mikiola Dr. to Kahinani Place
 Project No. 65B-01-01M
 Scale: As Shown Date: May, 2001

SHEET No. 3 OF 8 SHEETS

FED. ROAD DIST. NO.	STATE	PROJ. NO.	FISCAL YEAR	SHEET NO.	TOTAL SHEETS
HAWAII	HAW.	65B-01-01M	2001	14	58

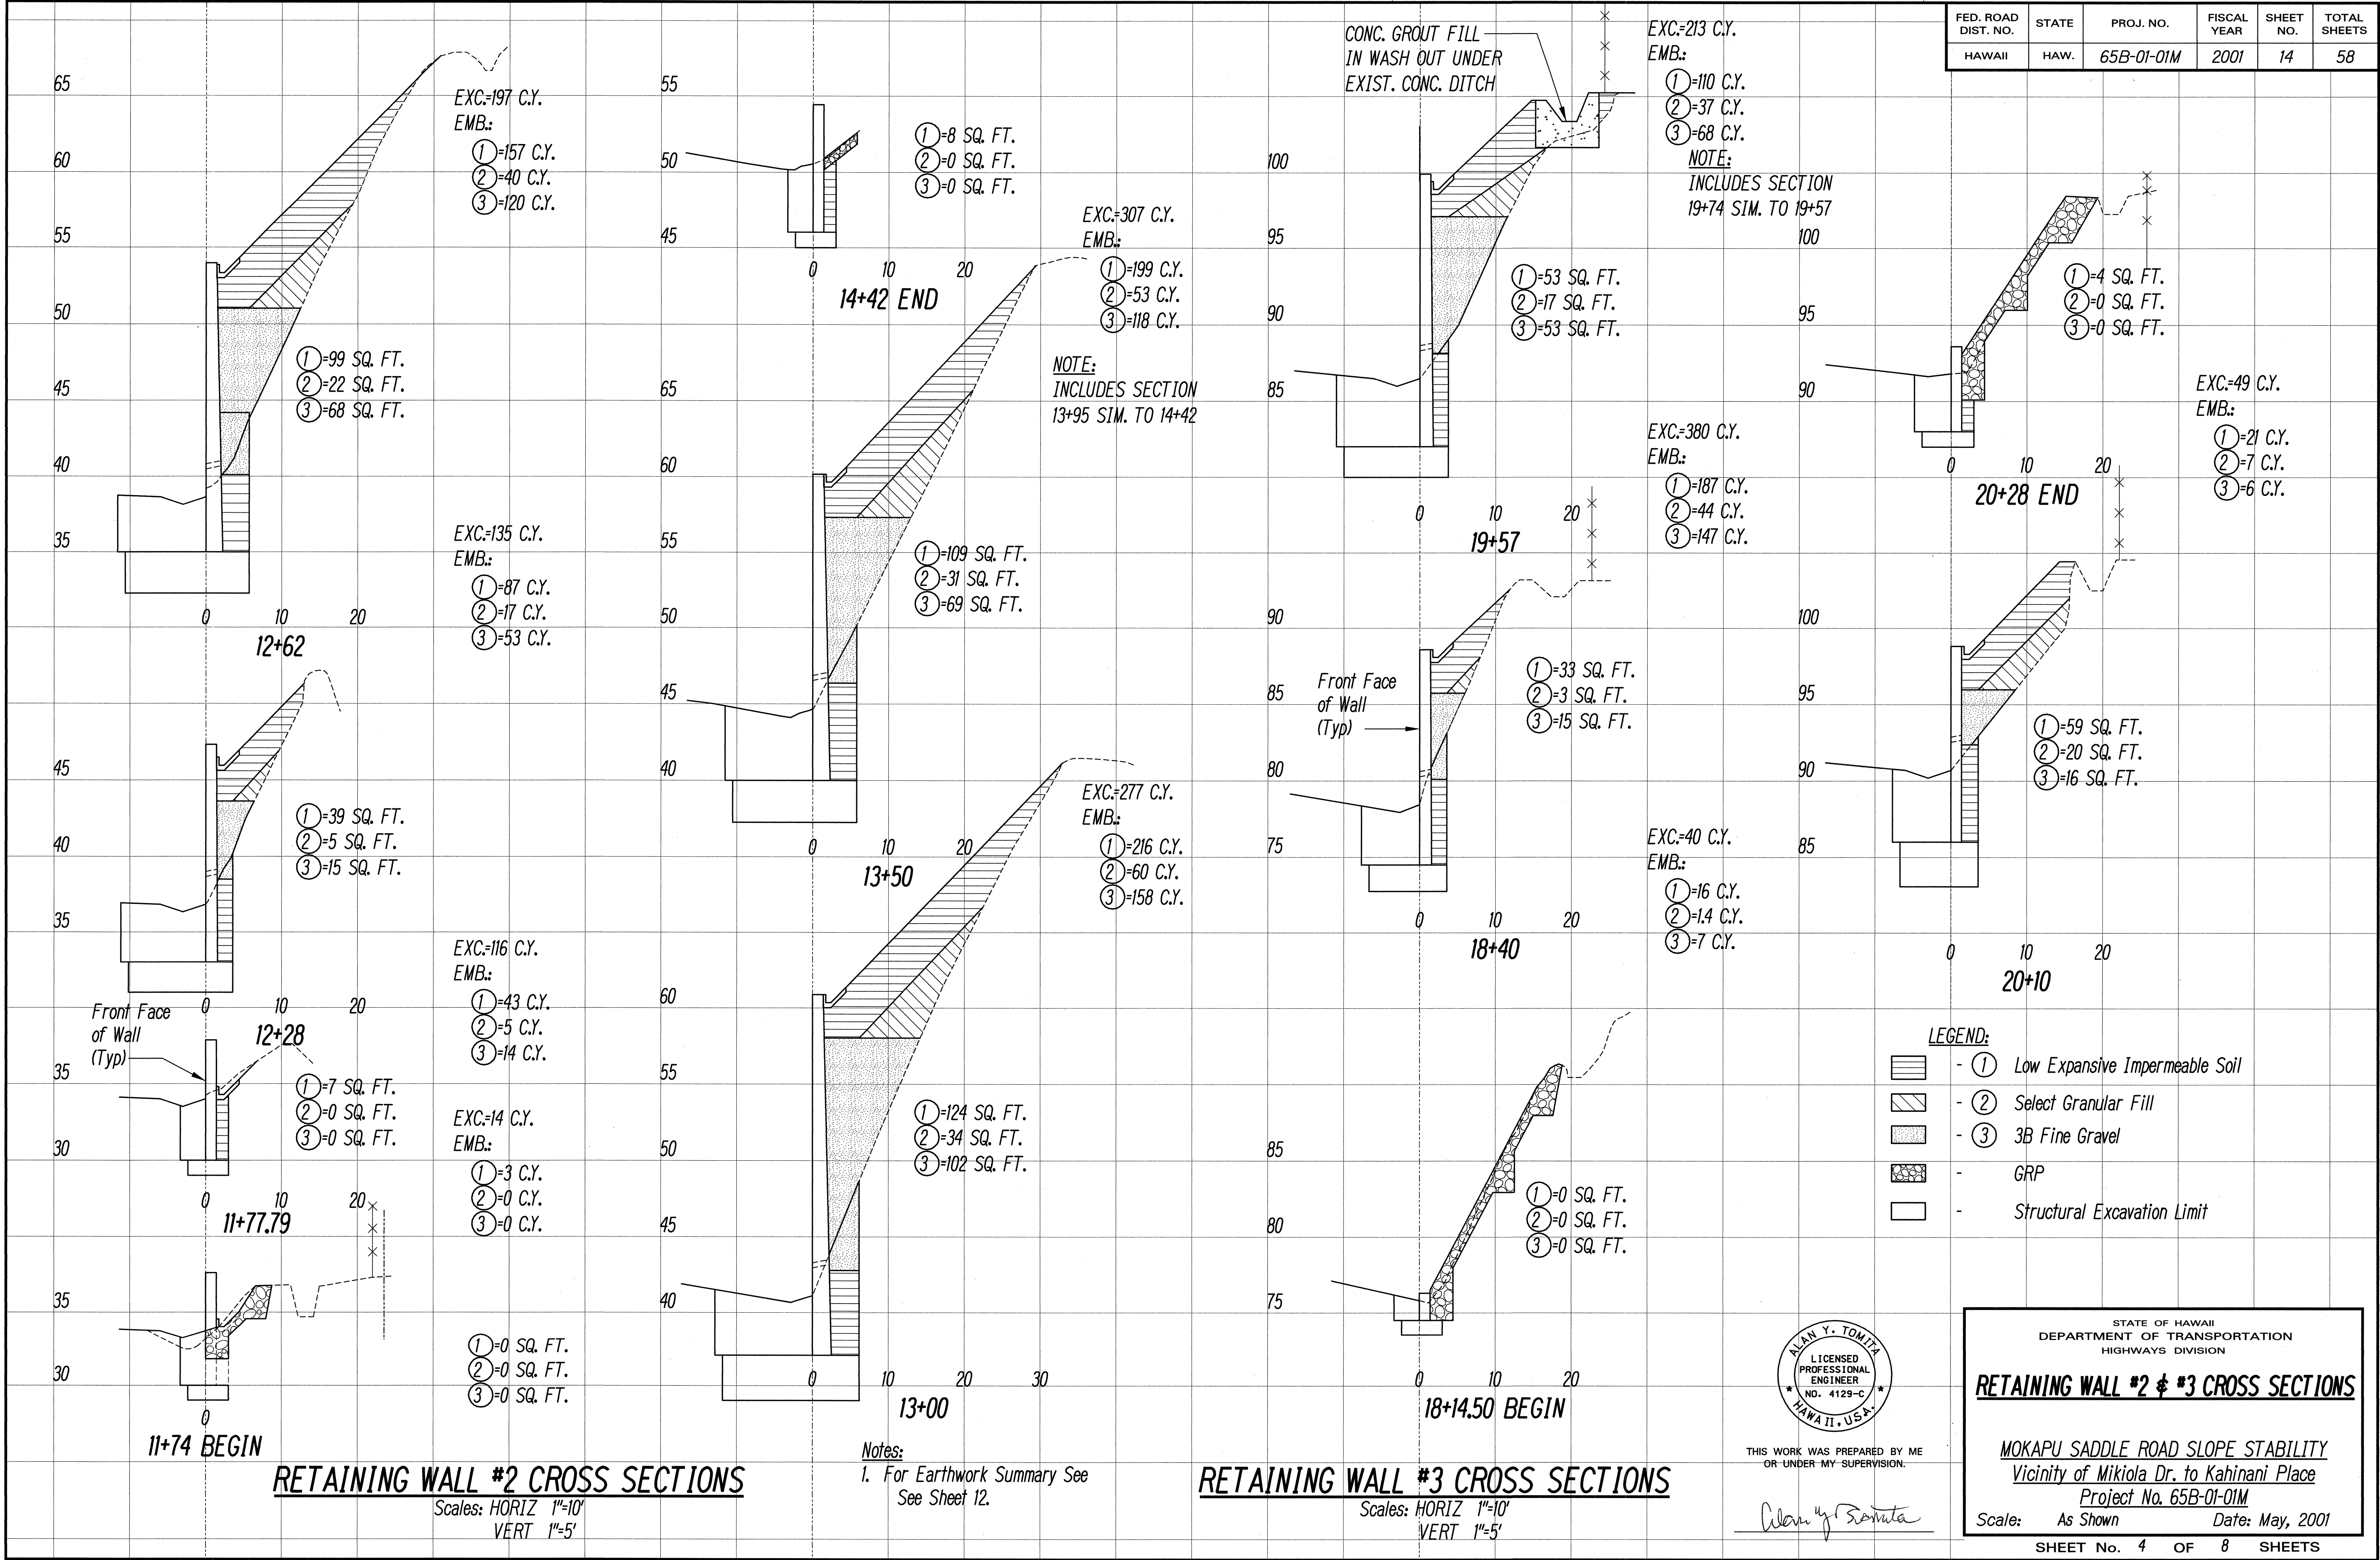


ORIGINAL PLAN
 SURVEY BY
 DATE
 DRAWN BY
 DESIGNED BY
 CHECKED BY
 NO. 1


ALAN Y. TOMITA
 LICENSED PROFESSIONAL ENGINEER
 NO. 4129-C
 HAWAII, U.S.A.
 THIS WORK WAS PREPARED BY ME OR UNDER MY SUPERVISION.
 Date: May, 2001

STATE OF HAWAII
 DEPARTMENT OF TRANSPORTATION
 HIGHWAYS DIVISION
RETAINING WALL #2 & #3 CROSS SECTIONS
 MOKAPU SADDLE ROAD SLOPE STABILITY
 Vicinity of Mikiola Dr. to Kahinani Place
 Project No. 65B-01-01M
 Scale: As Shown Date: May, 2001
 SHEET No. 4 OF 8 SHEETS



FED. ROAD DIST. NO.	STATE	PROJ. NO.	FISCAL YEAR	SHEET NO.	TOTAL SHEETS
HAWAII	HAW.	65B-01-01M	2001	15	58

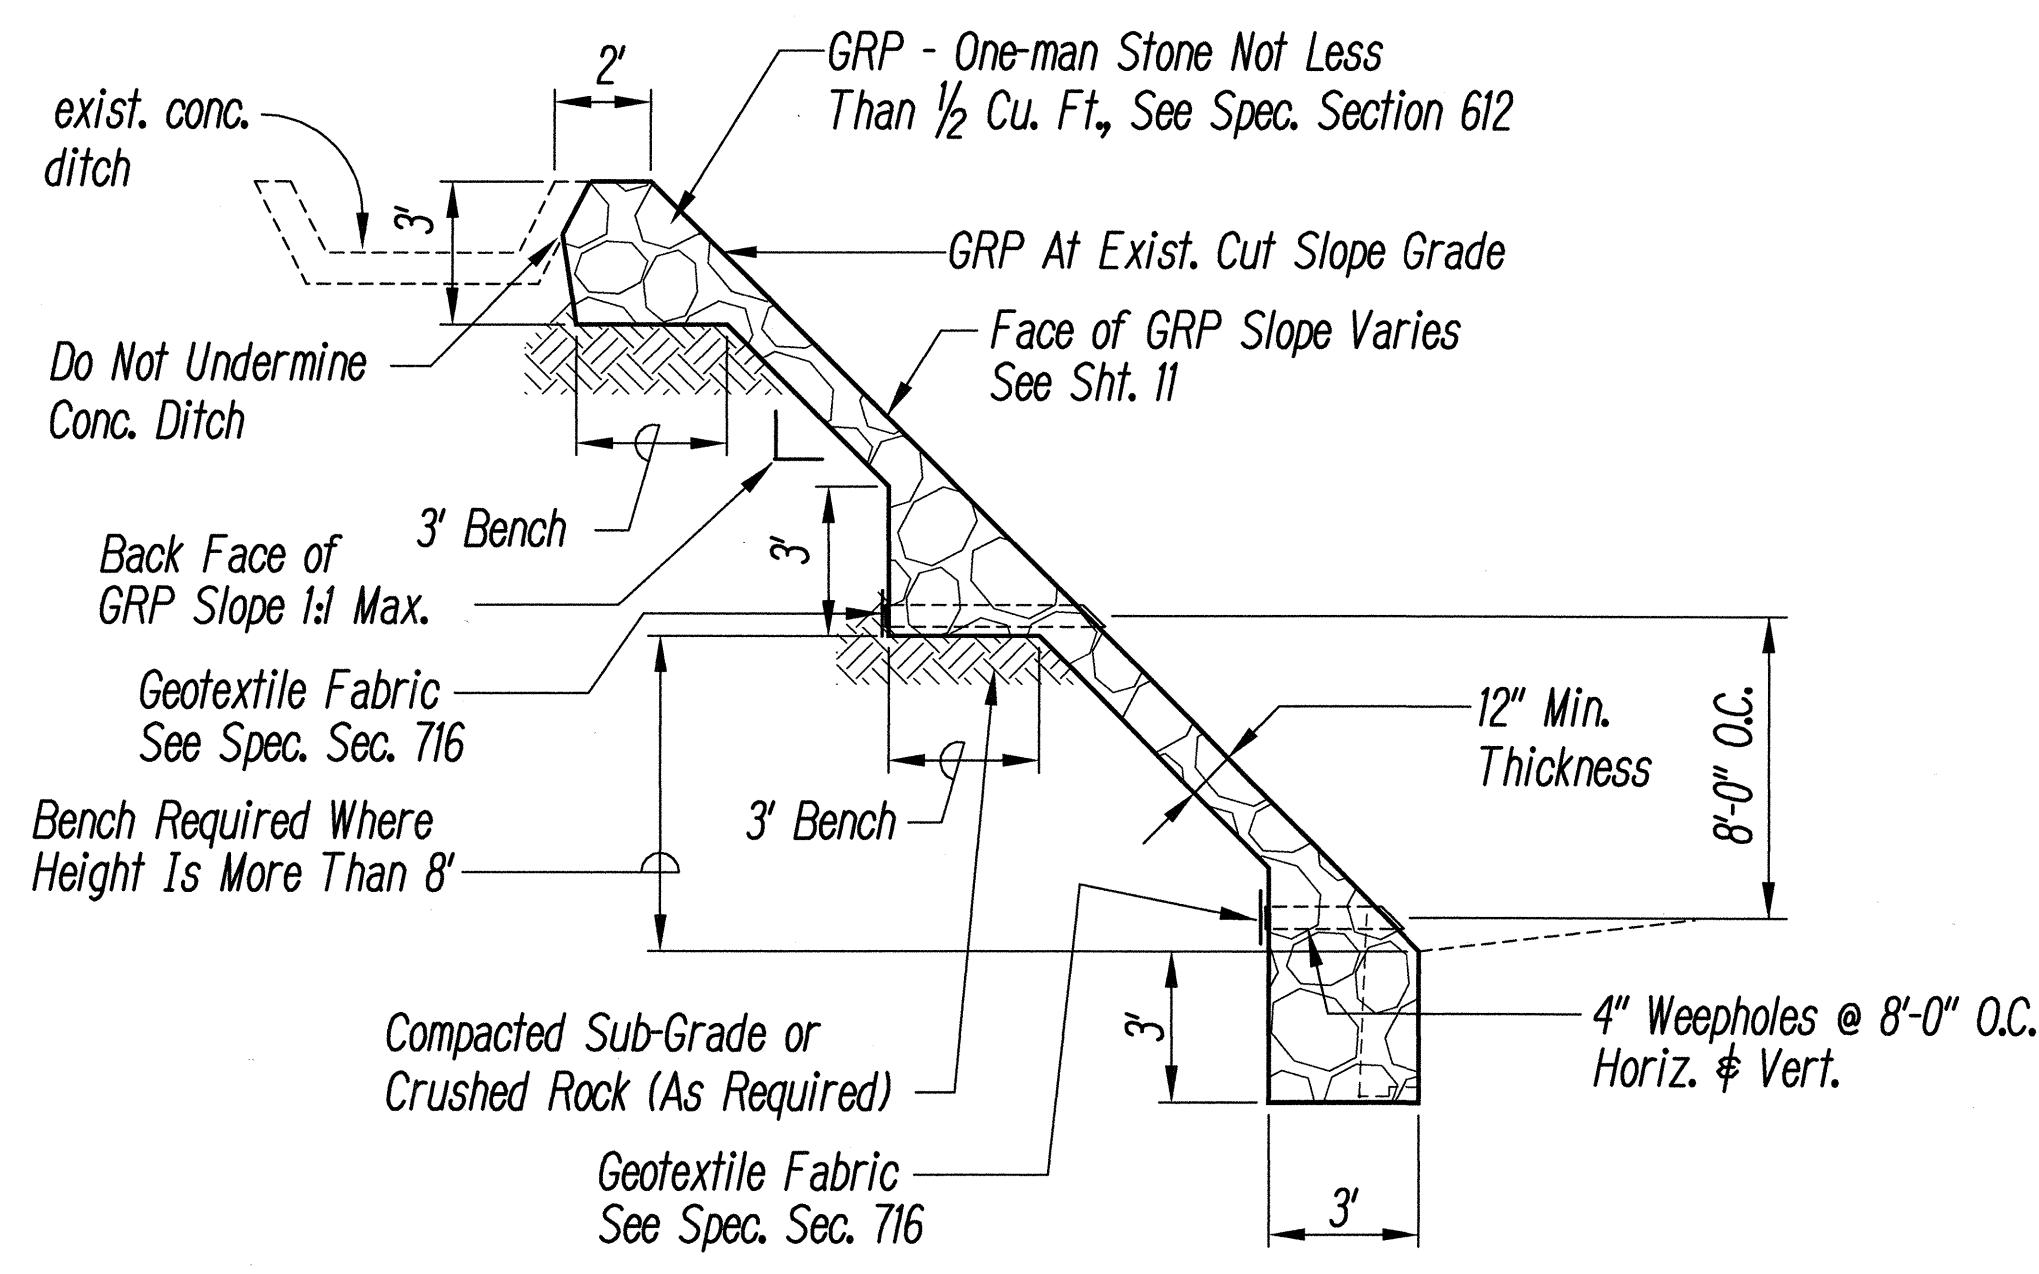

TYPICAL GRP DETAIL
Not to Scale

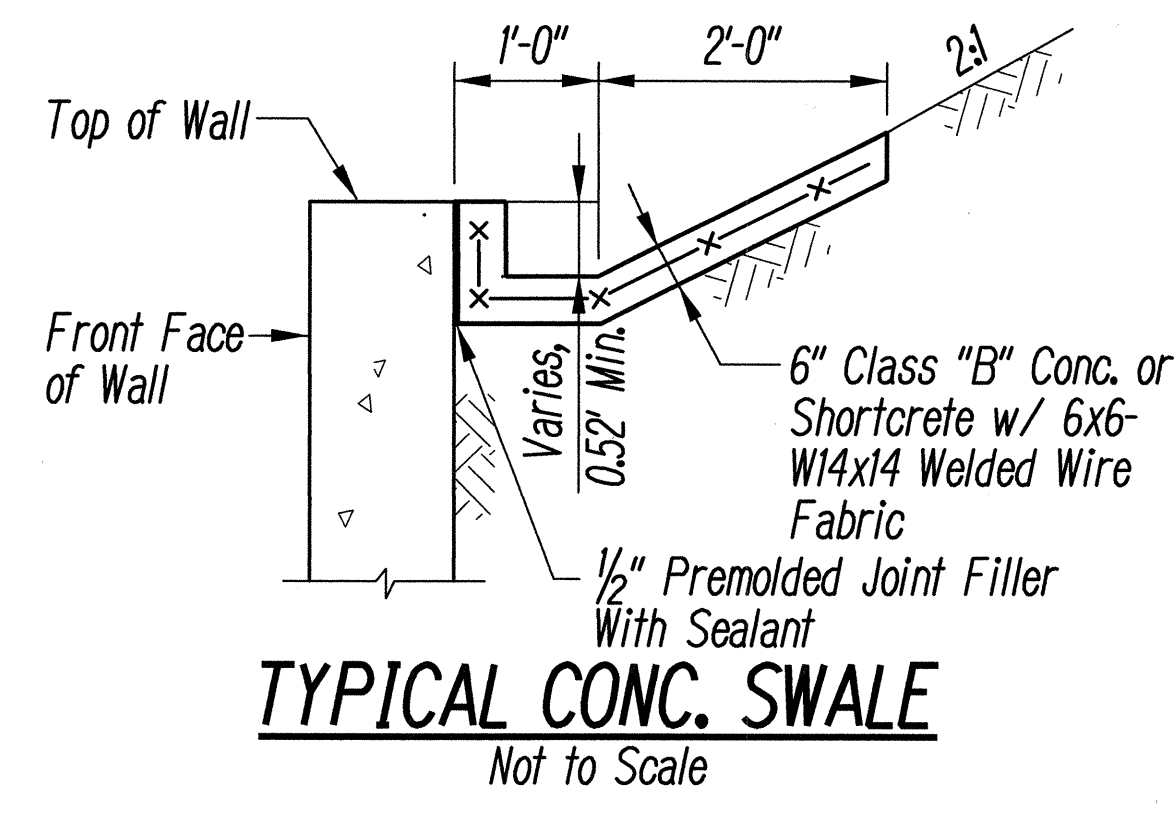

TYPICAL CONC. SWALE
Not to Scale

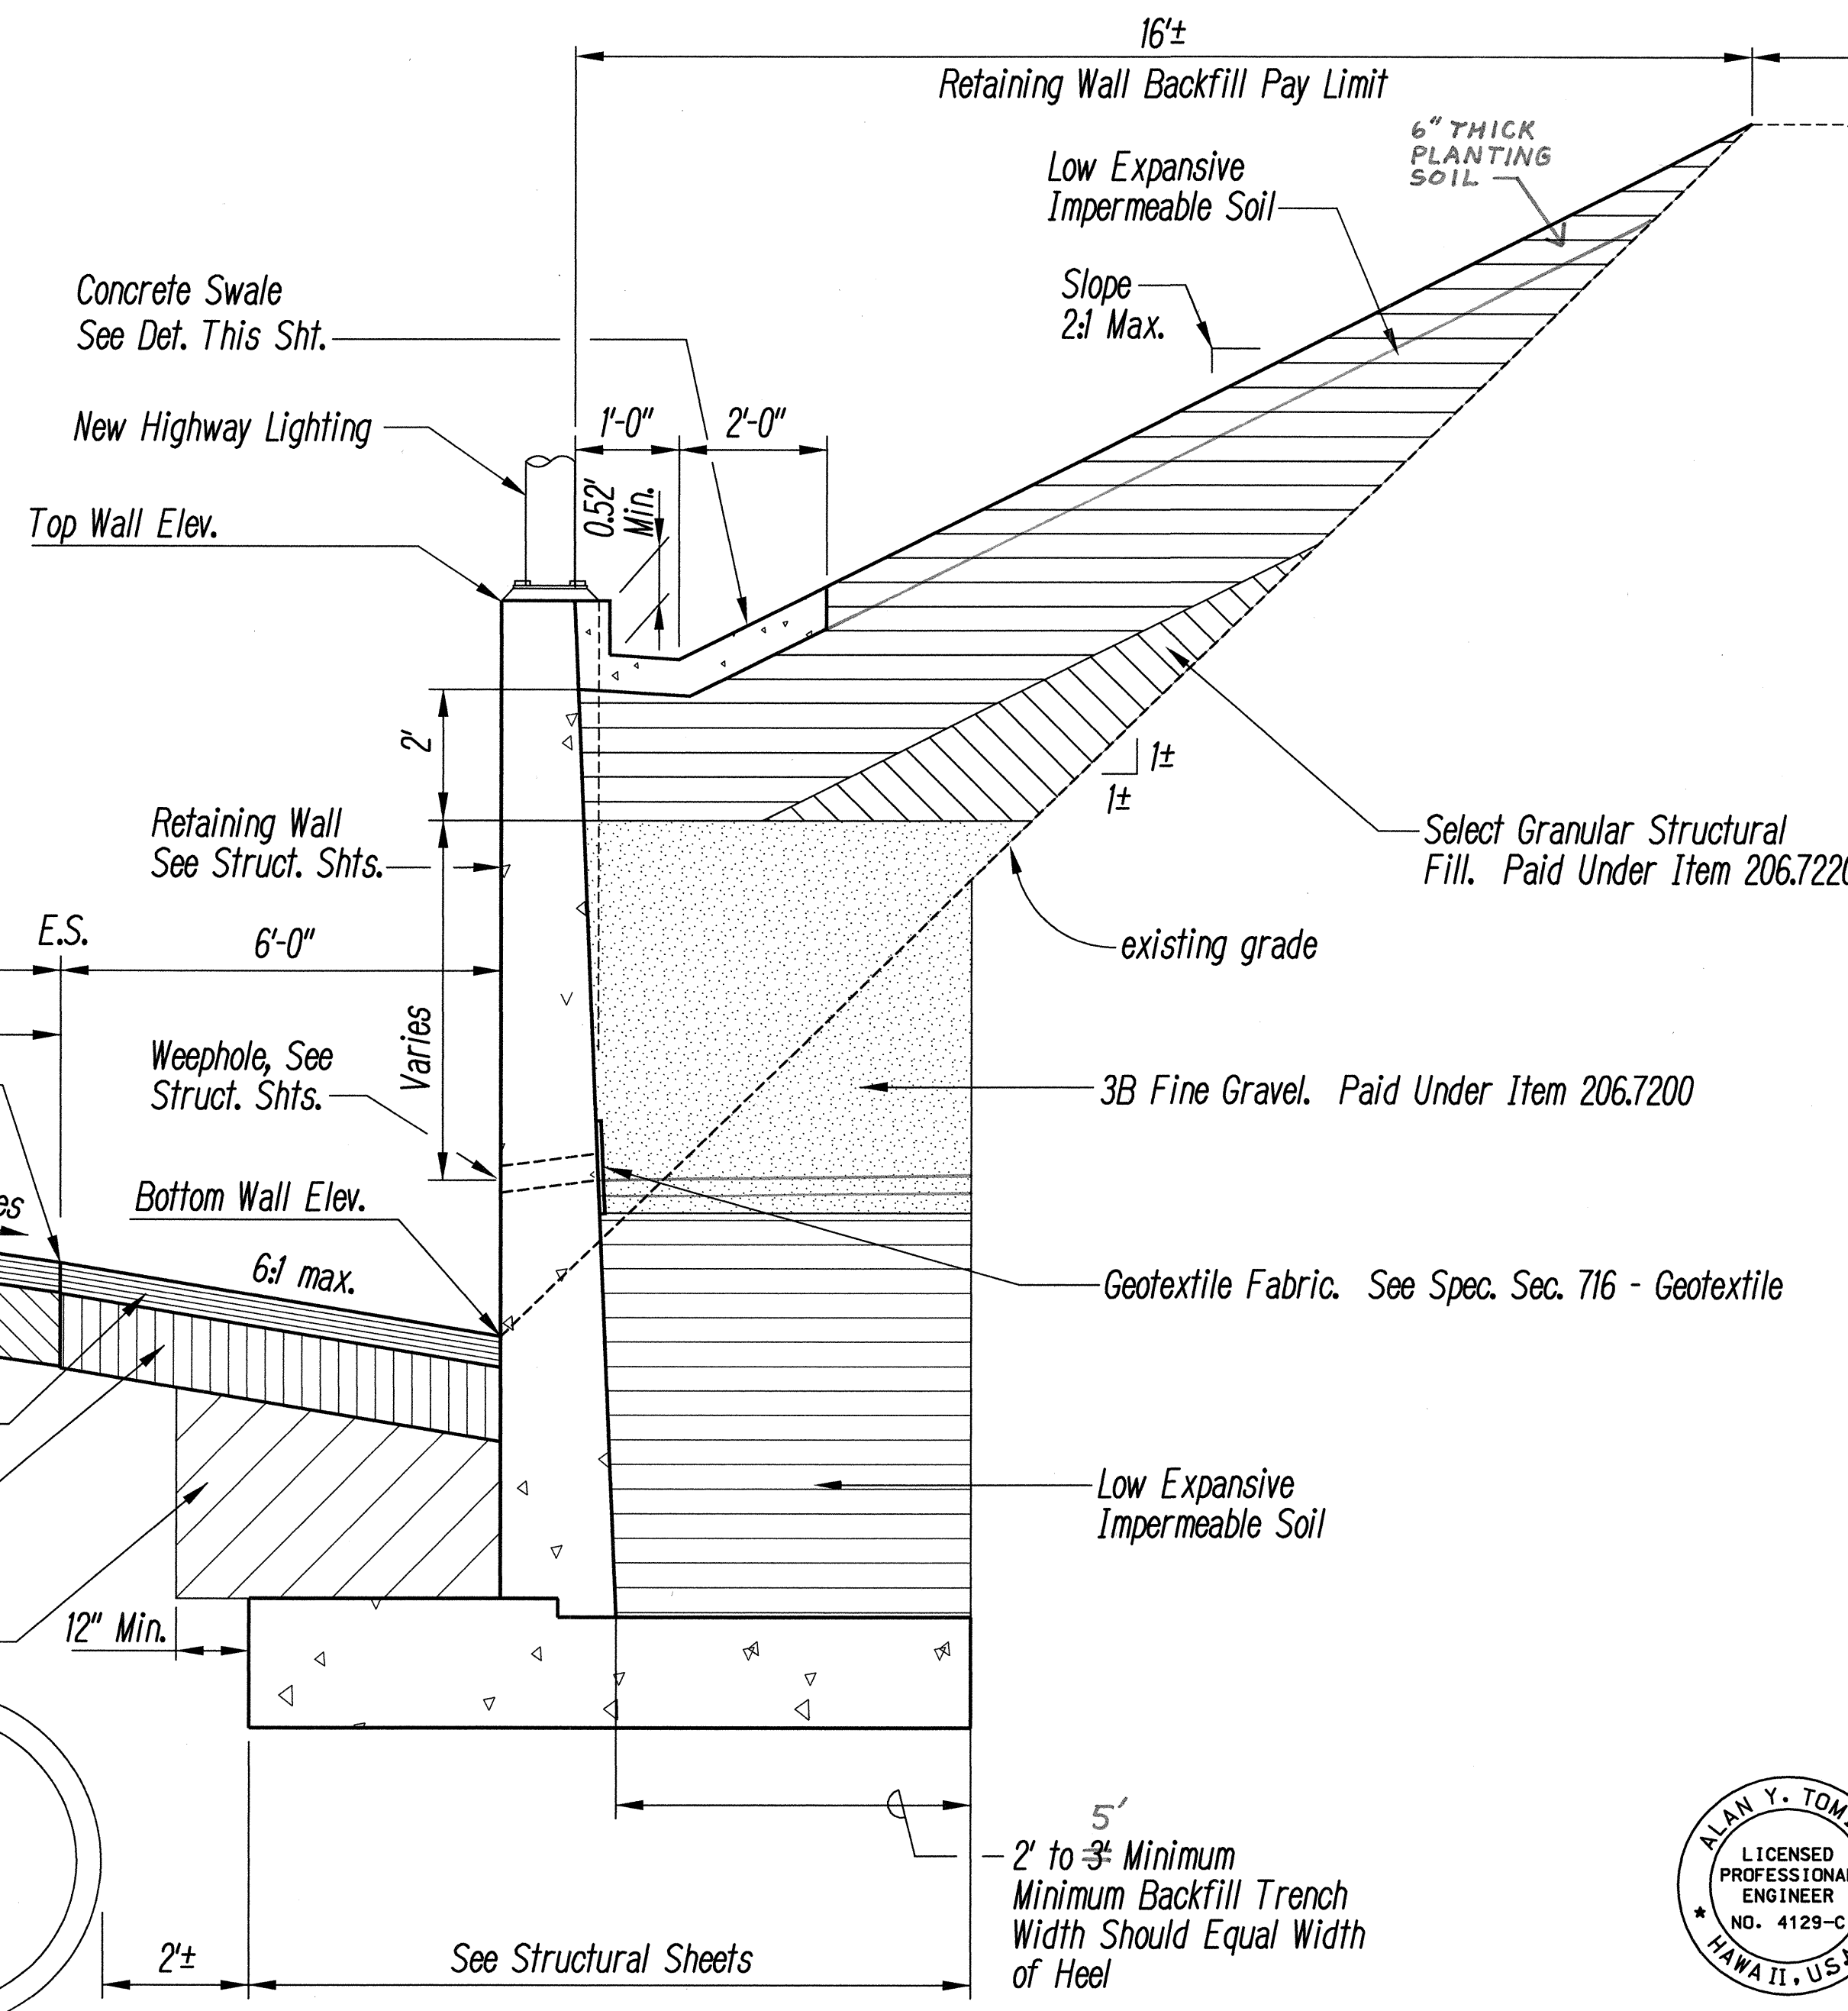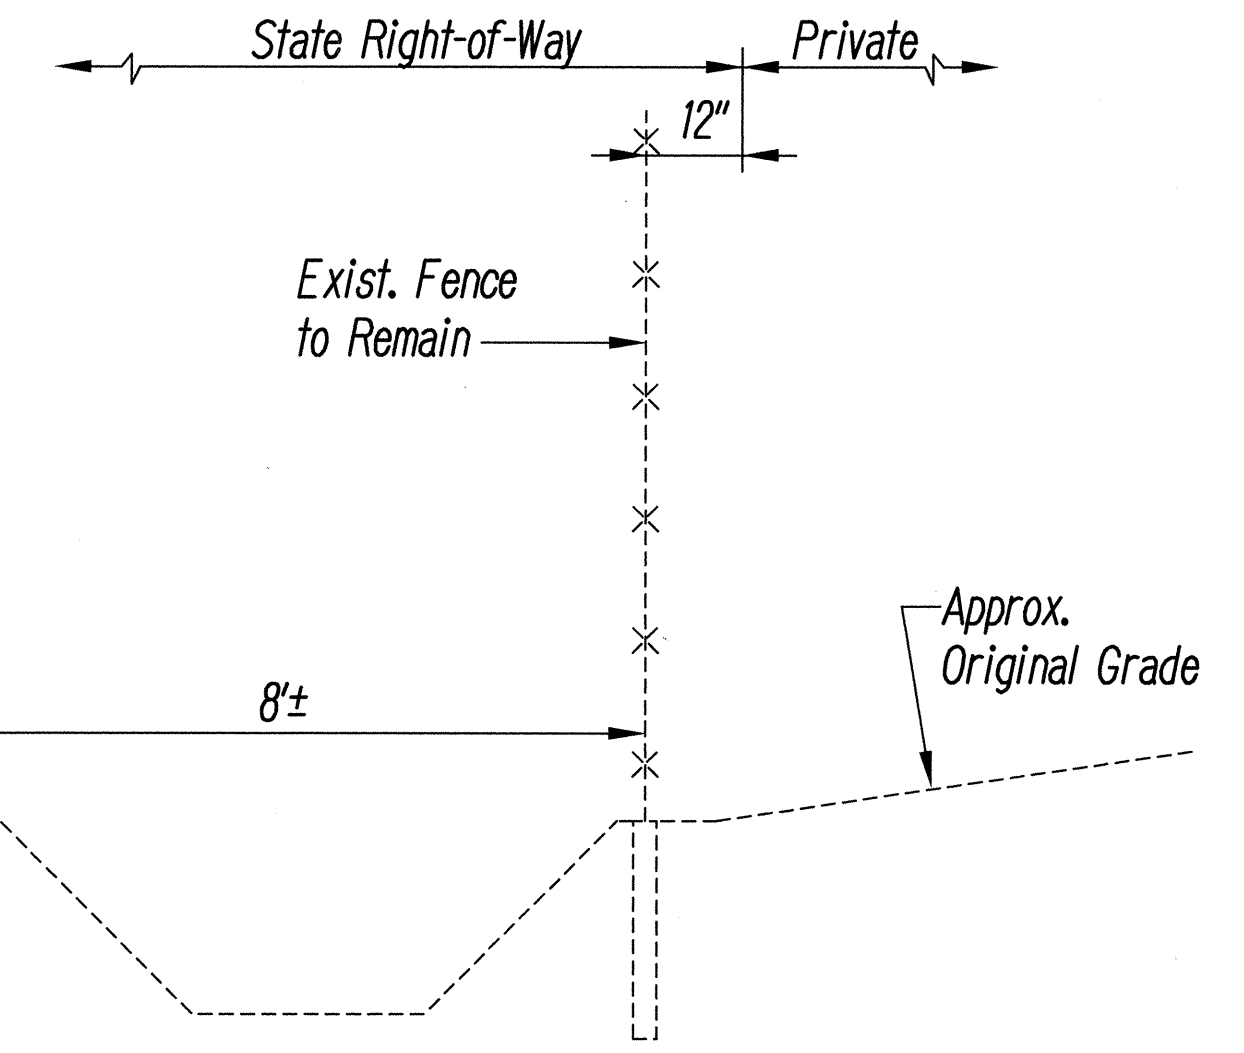


TYPICAL SECTION AT RETAINING WALL #1
Not to Scale

- NOTES:**
1. See Structural Section For Backfill Requirements And Retaining Wall Details.
 2. Backfill Requirements As Per Geotechnical Report By Geolabs, 2000.
- * Slope Will Vary At 25' Transition to Existing Grade.

SURVEY PLOTTED BY	DATE
DRAWN BY	
DESIGNED BY	
CHECKED BY	
APPROVED BY	

Note:
Excavation Cost For Pavement Structure Above Retaining Wall Footing Shall Be Included In Structural Excavation. See Sheet 39.

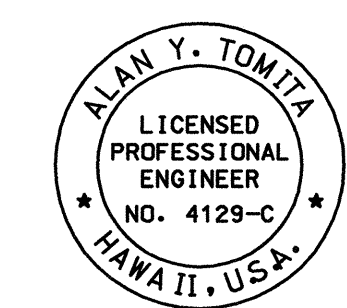

THIS WORK WAS PREPARED BY ME OR UNDER MY SUPERVISION.

Alan Y. Tomita

STATE OF HAWAII
DEPARTMENT OF TRANSPORTATION
HIGHWAYS DIVISION







RETAINING WALL DETAILS

MOKAPU SADDLE ROAD SLOPE STABILITY
Vicinity of Mikiola Dr. to Kahinani Place
Project No. 65B-01-01M

Scale: None Date: May, 2001

SHEET No. 5 OF 8 SHEETS

FED. ROAD DIST. NO.	STATE	PROJ. NO.	FISCAL YEAR	SHEET NO.	TOTAL SHEETS
HAWAII	HAW.	65B-01-01M	2001	18	58

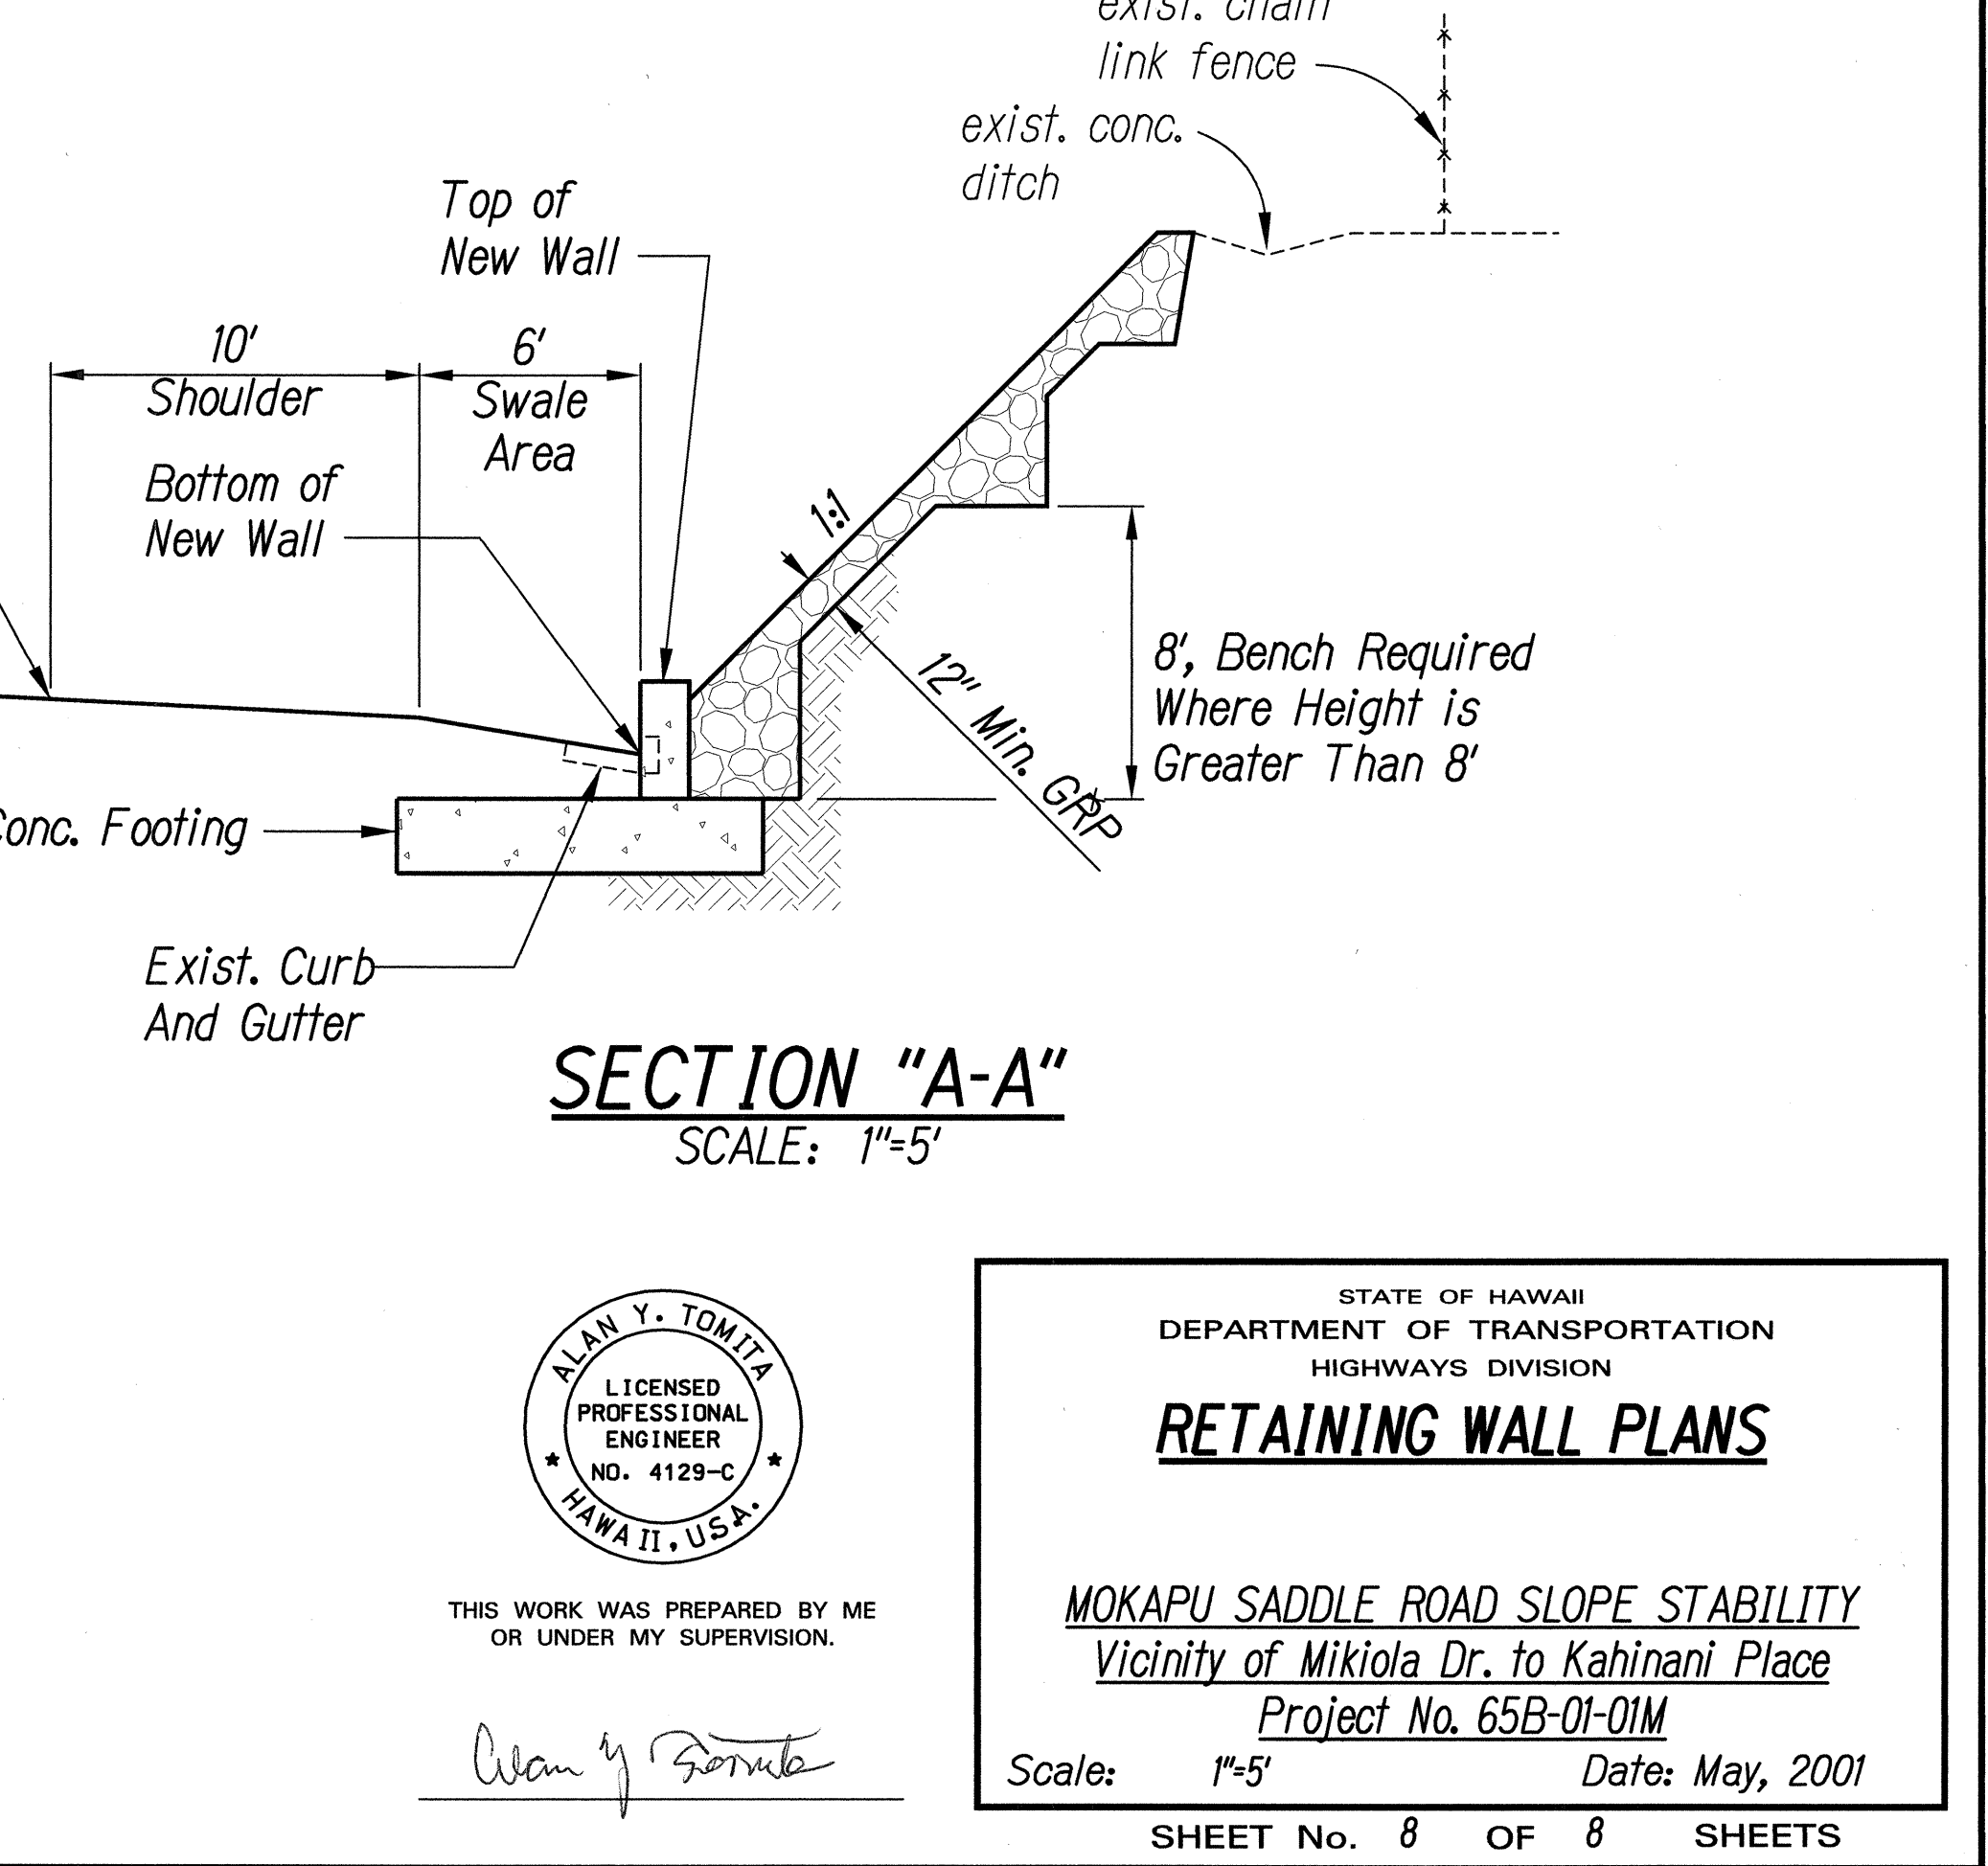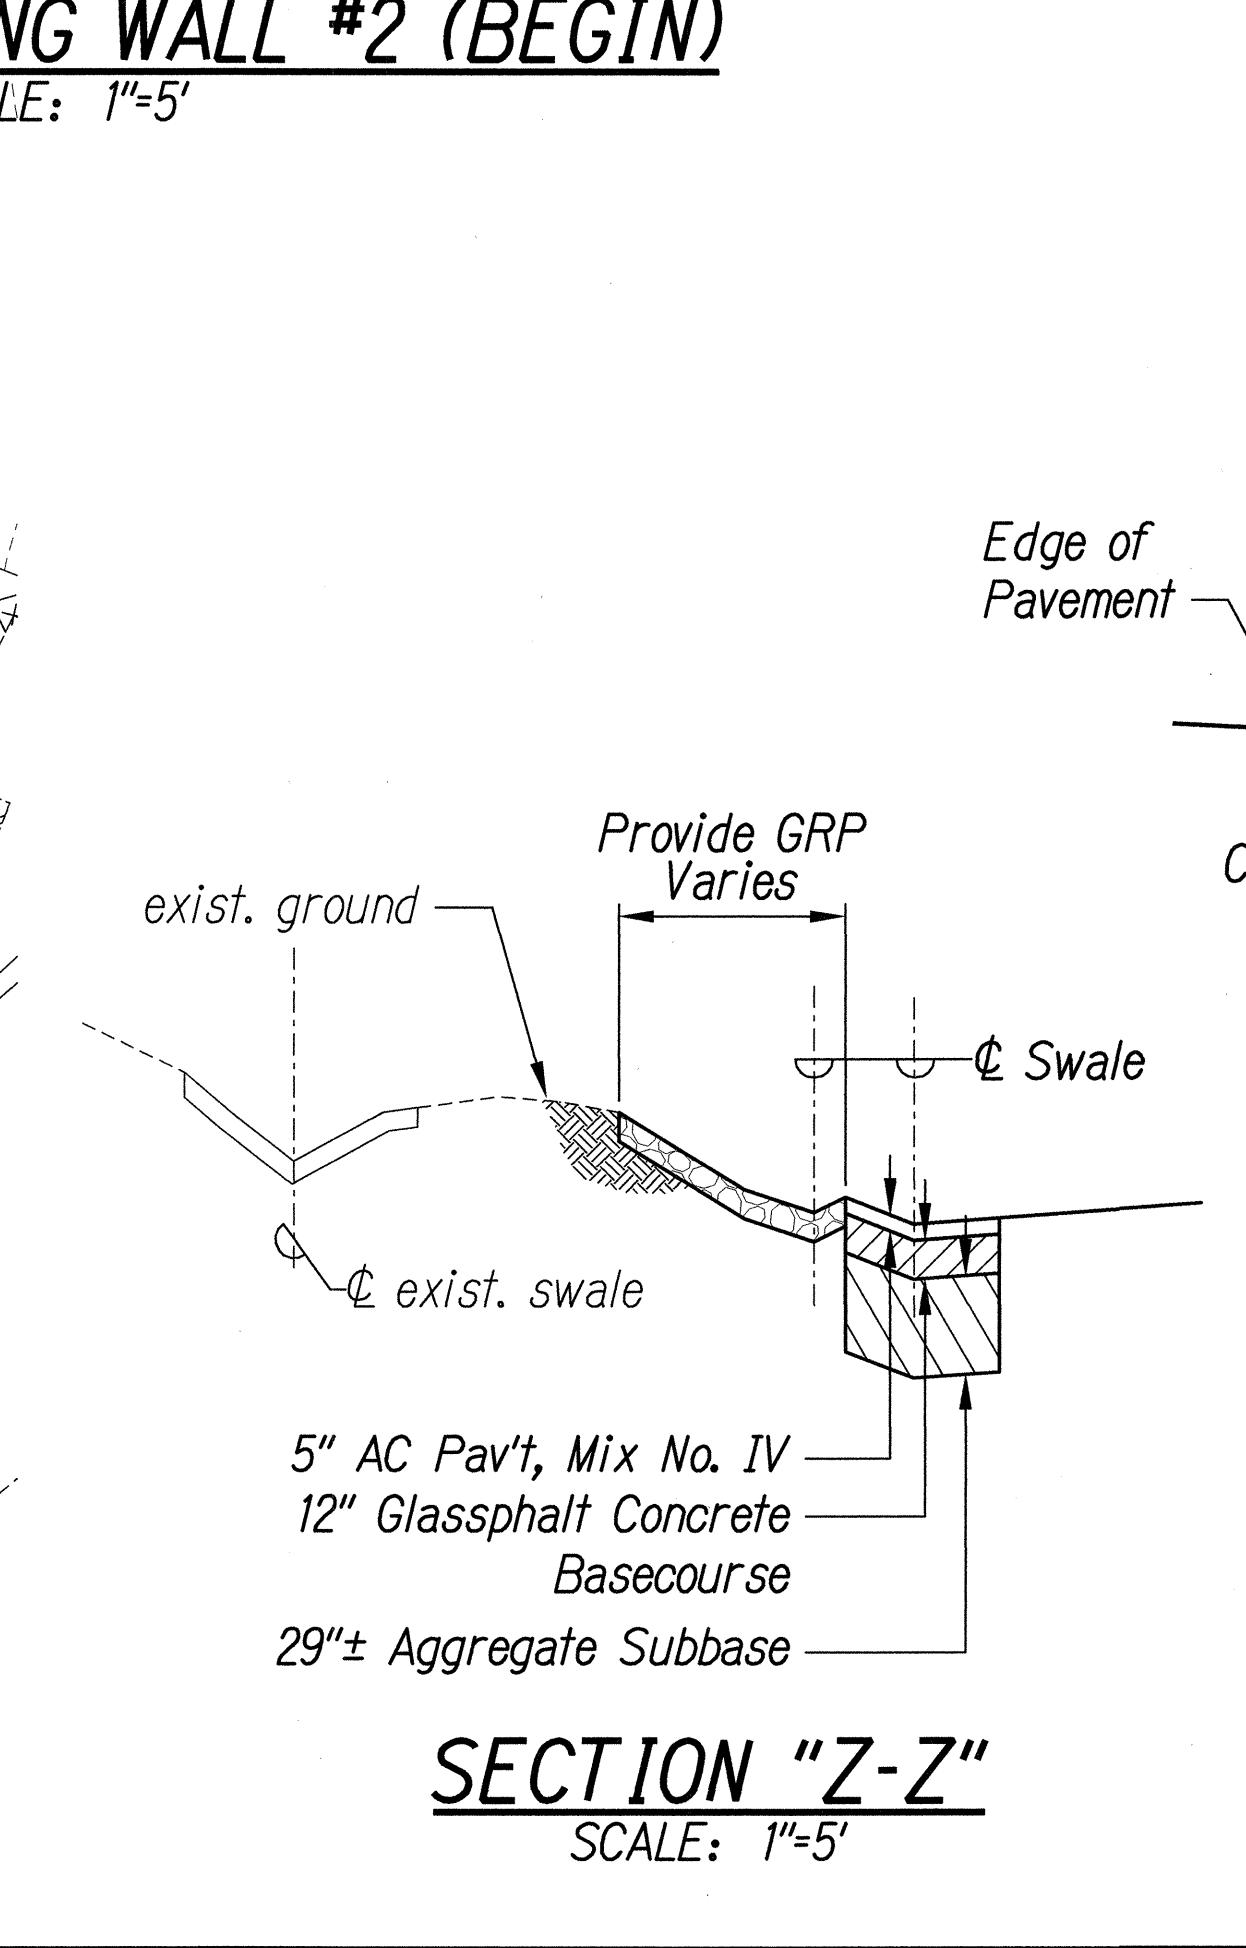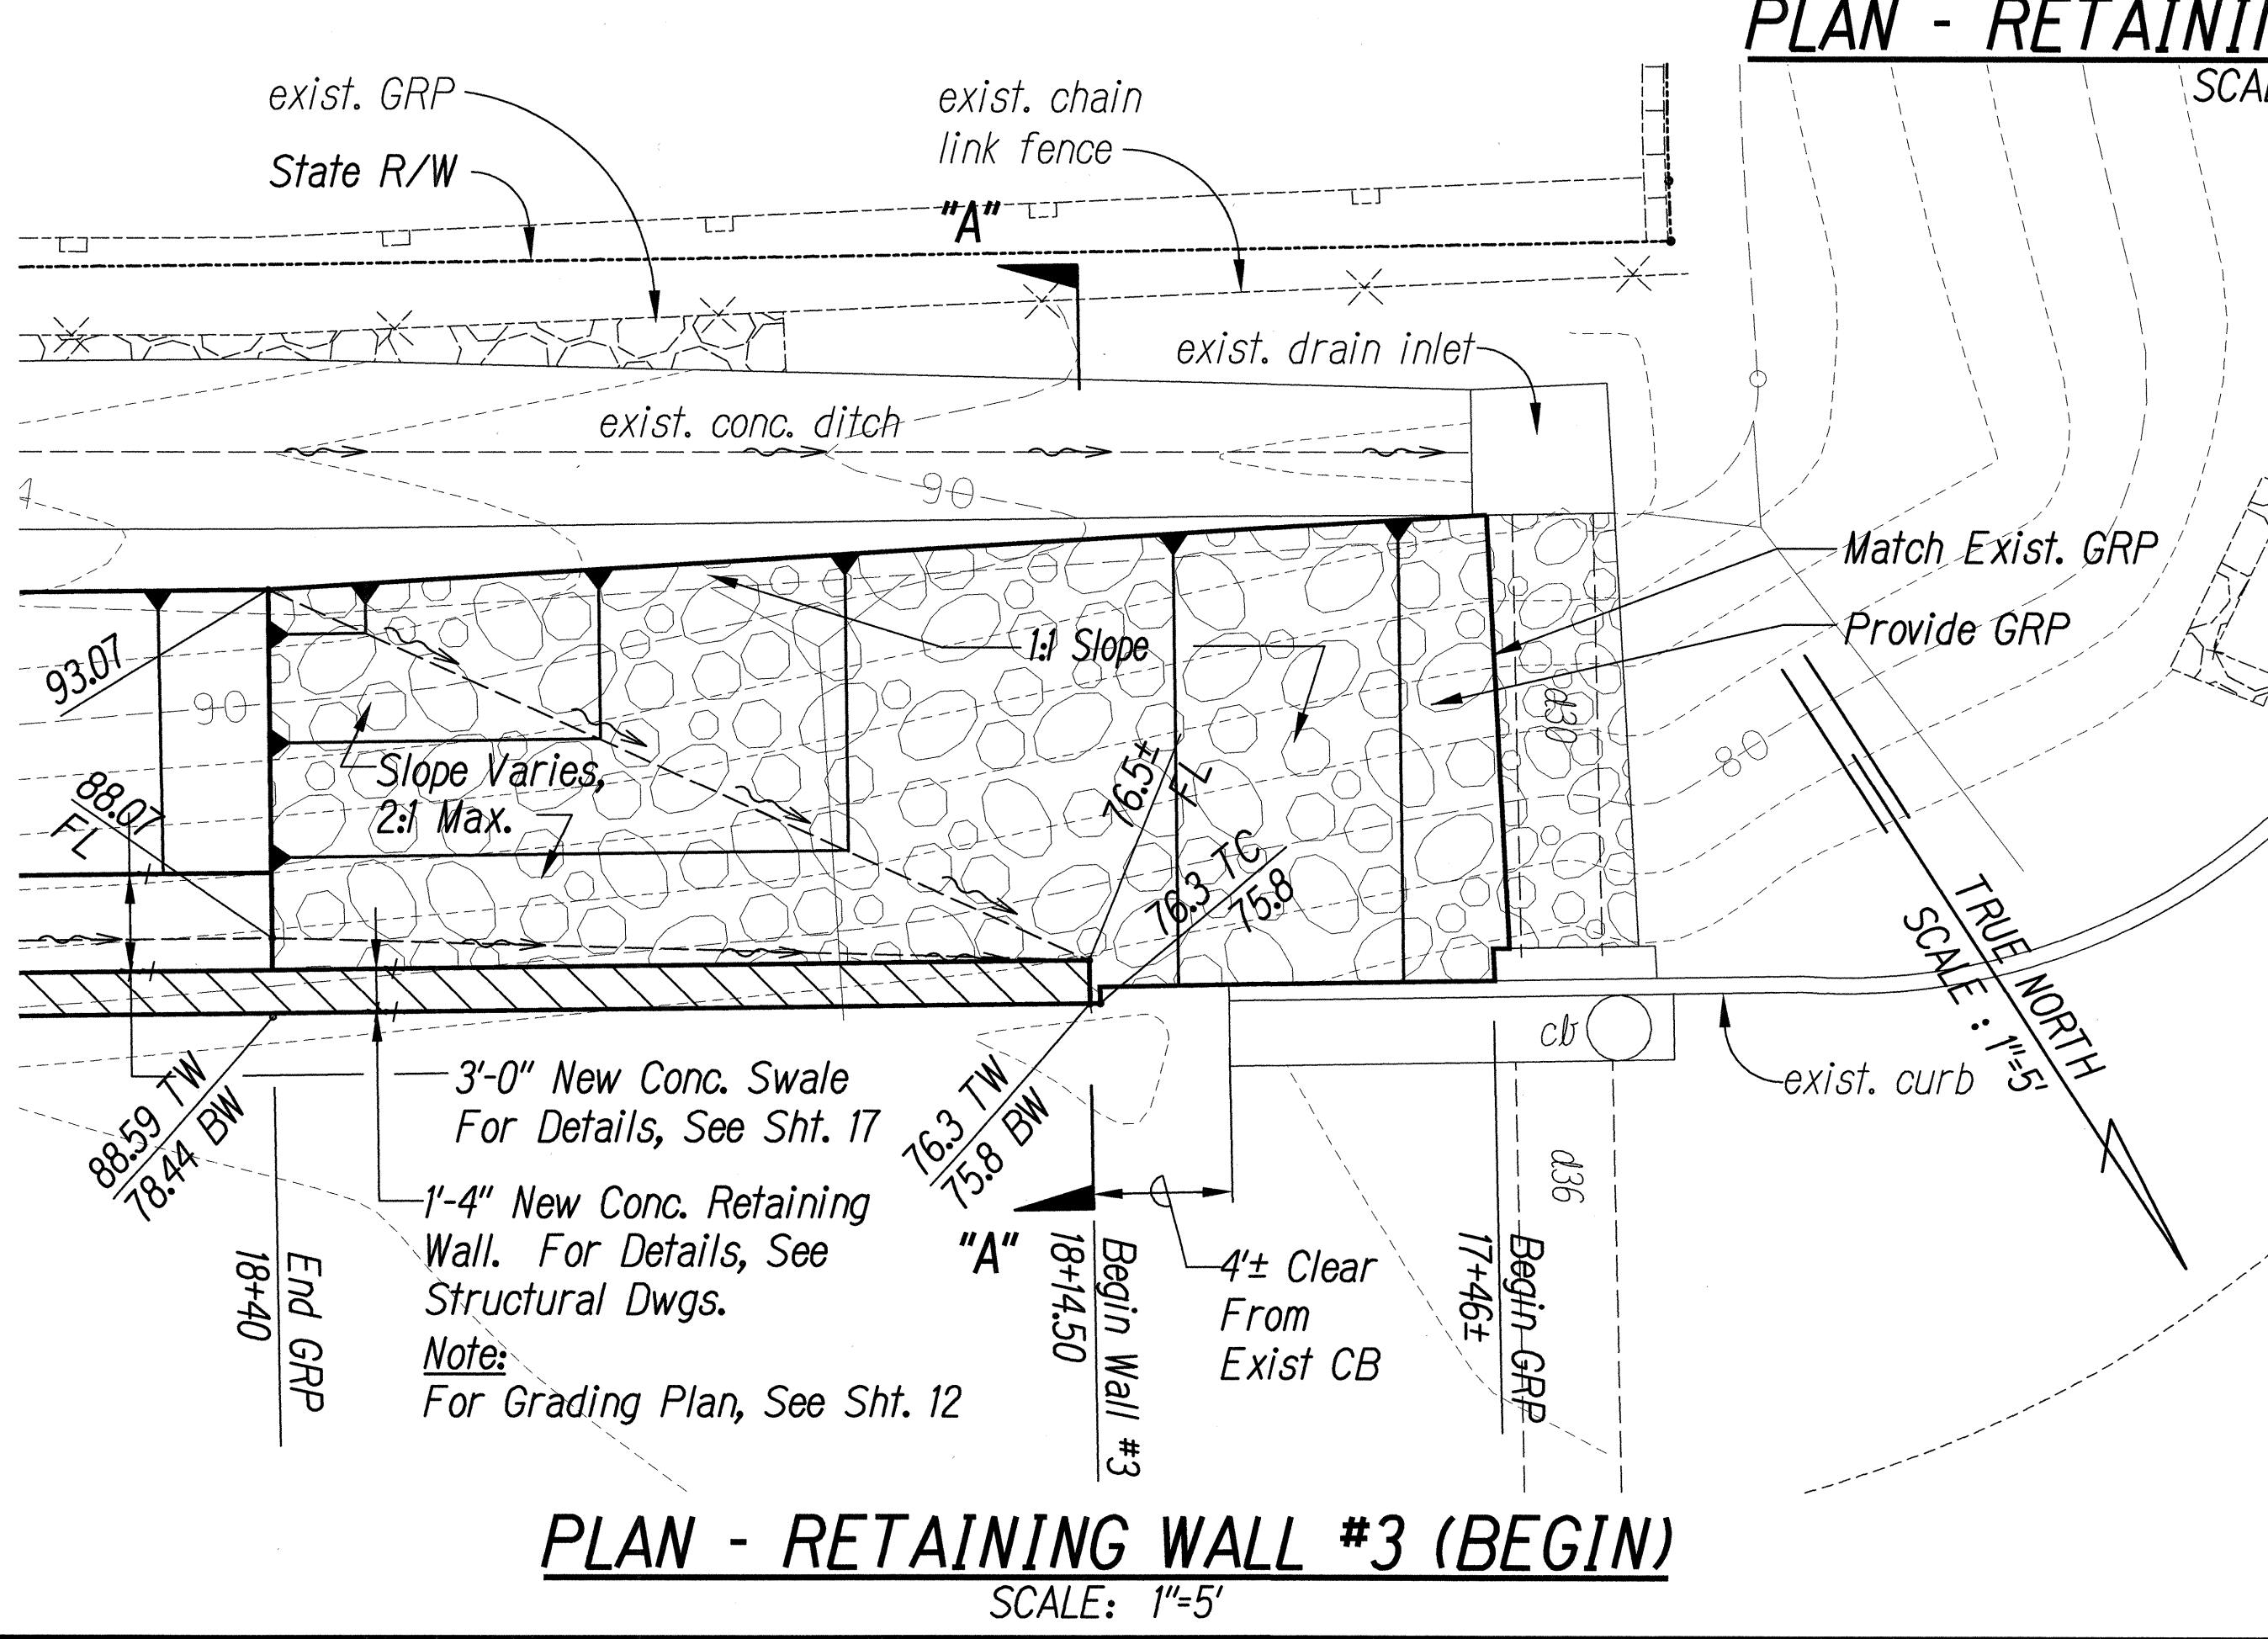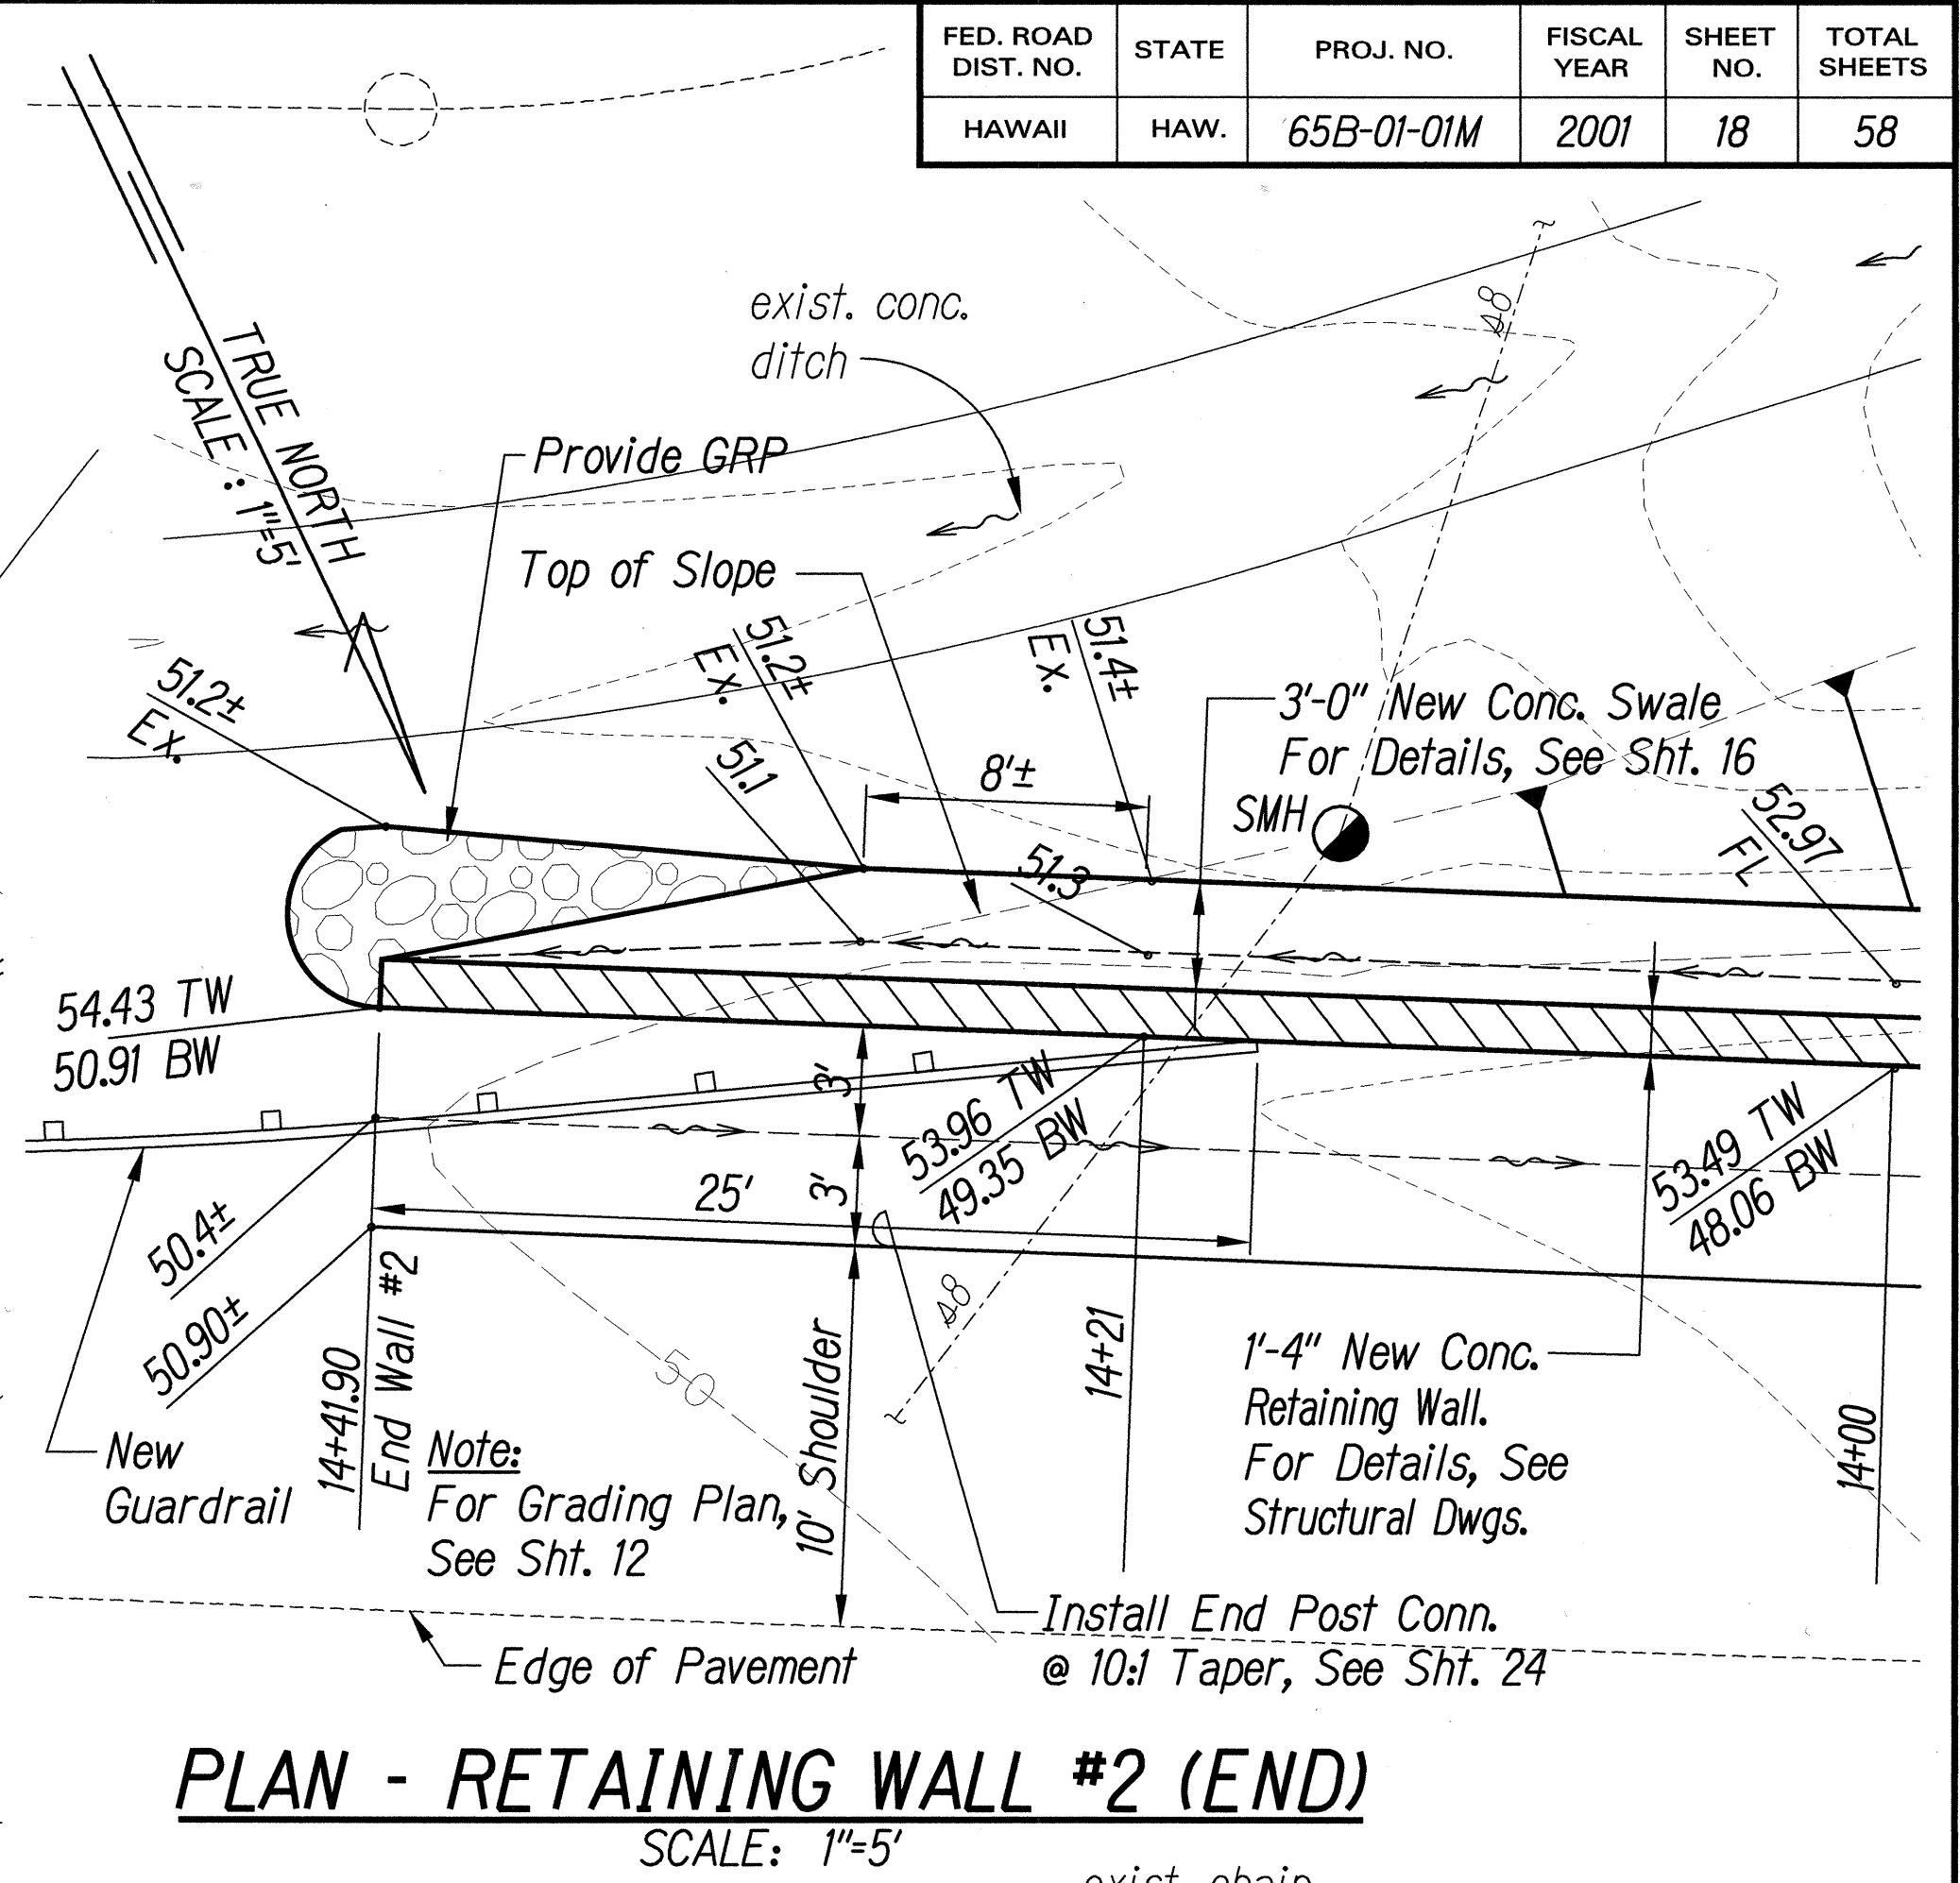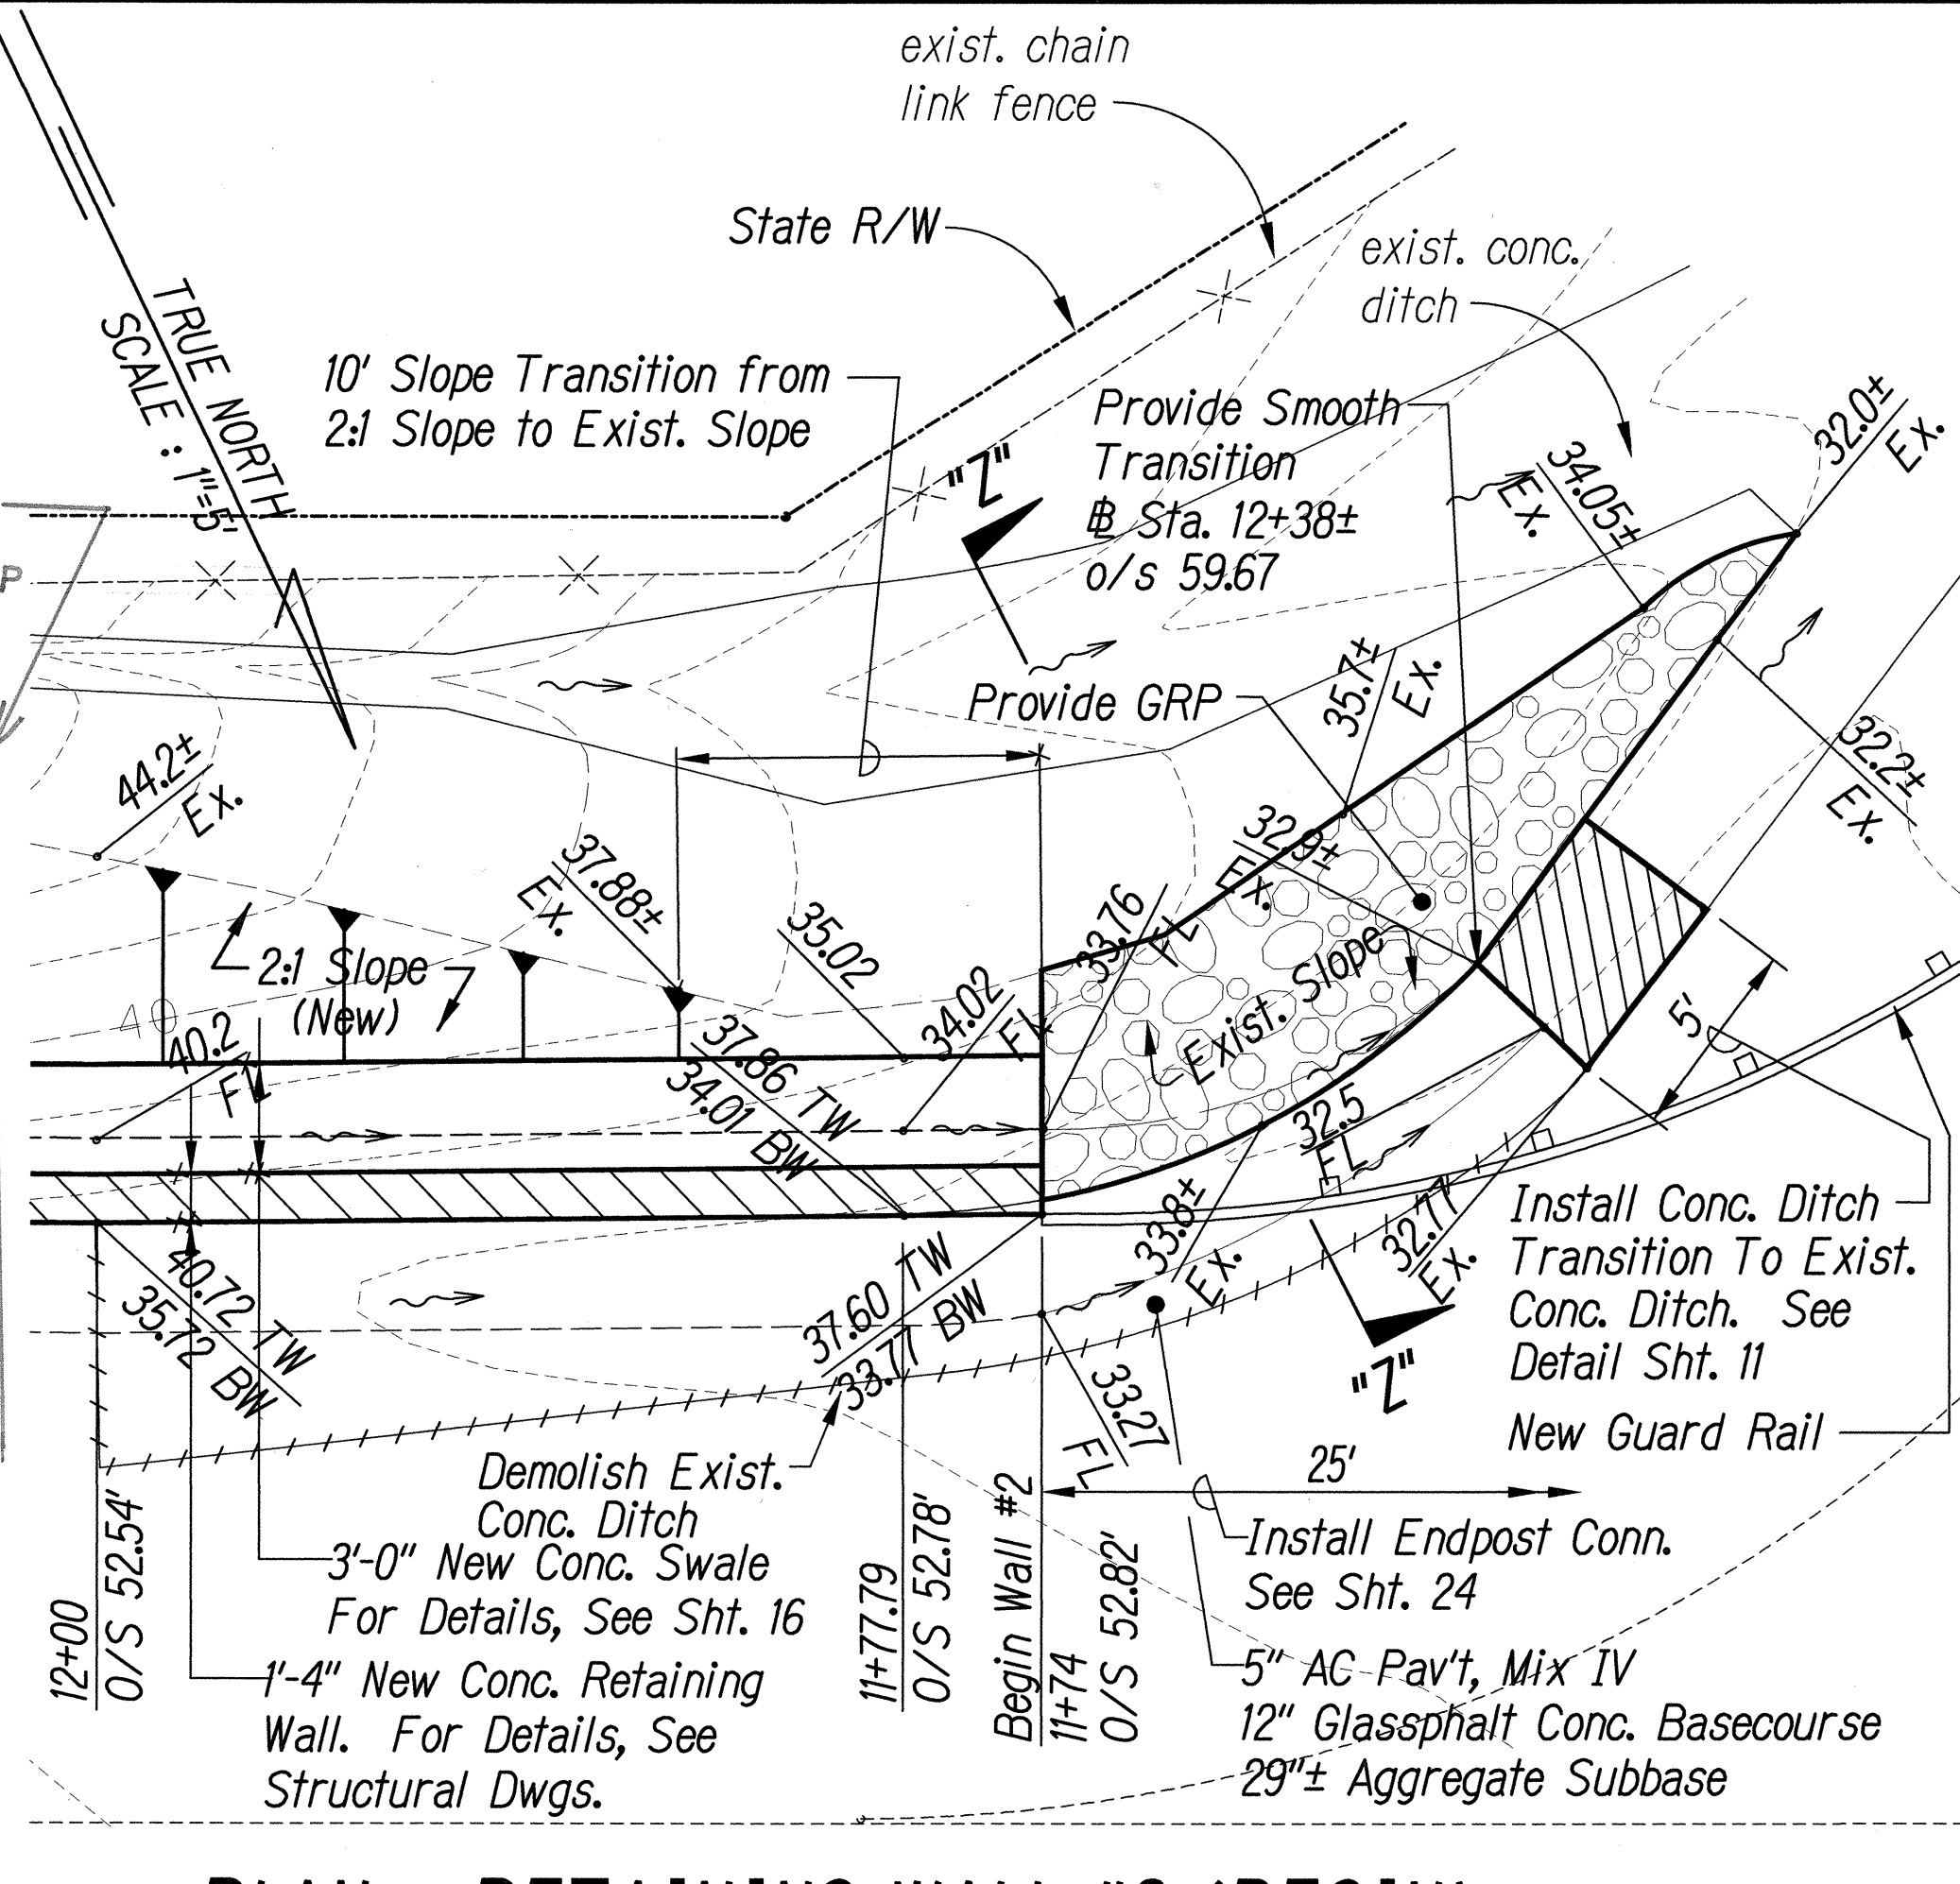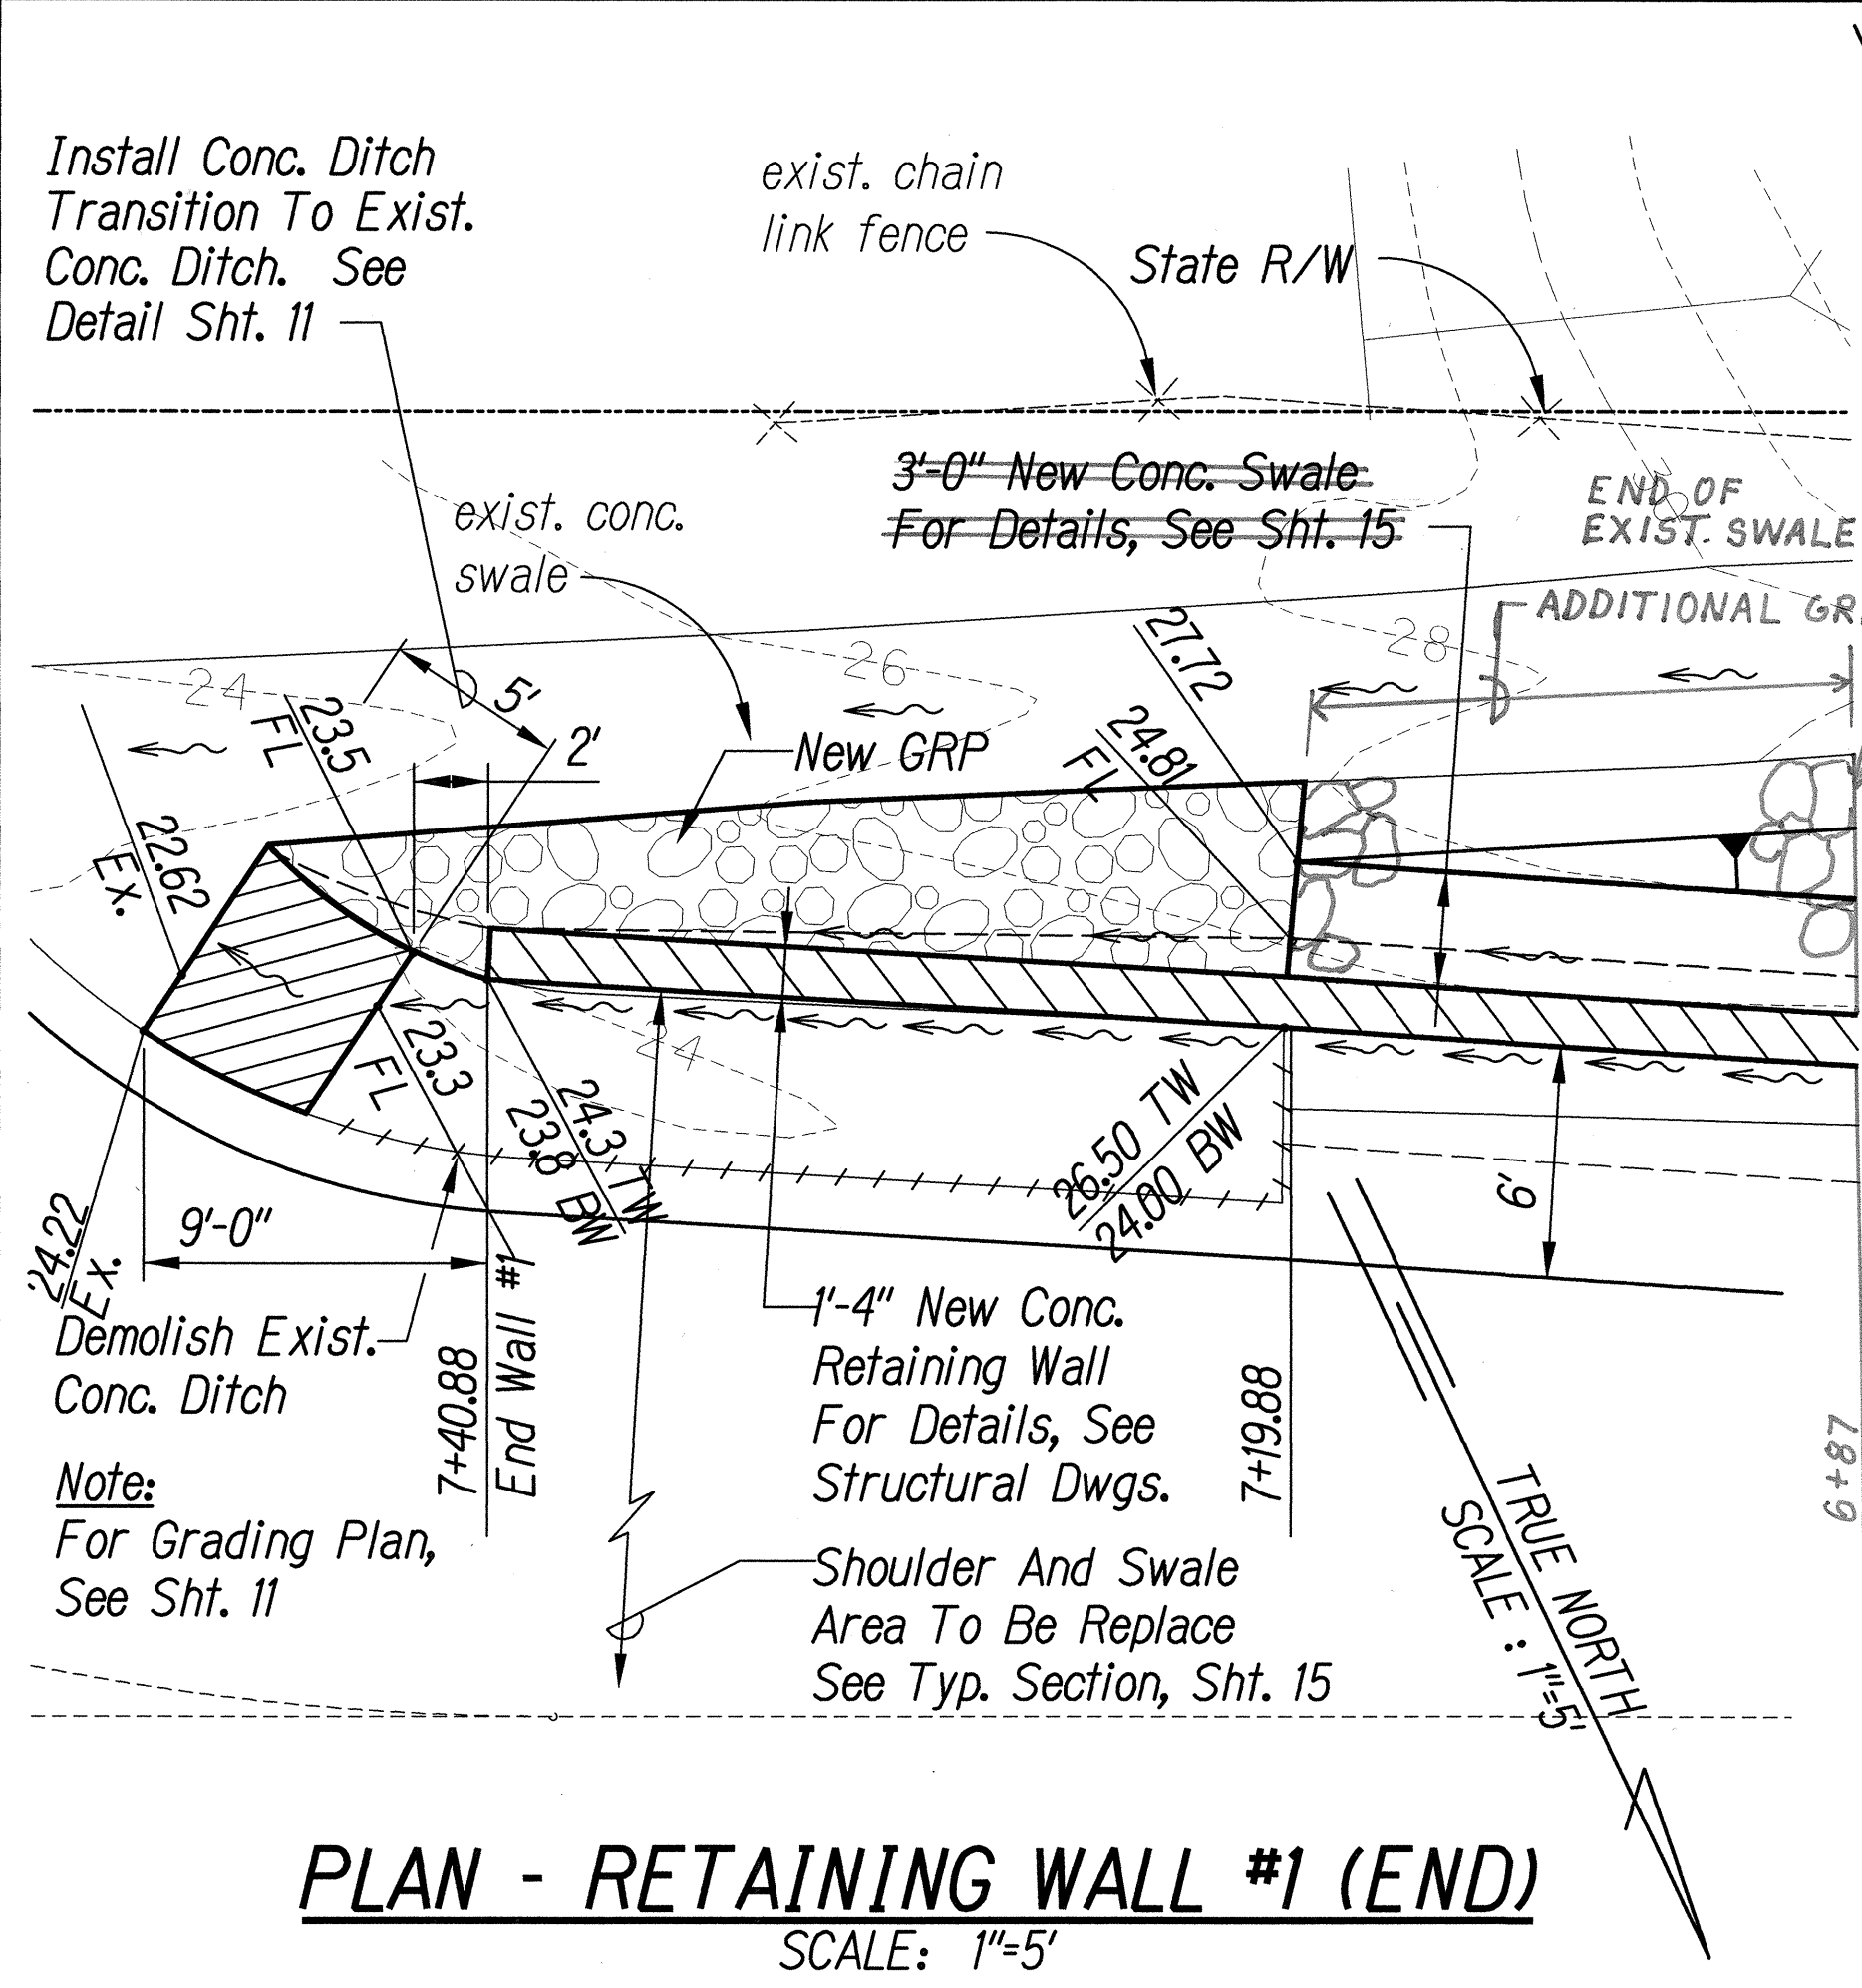

DATE	_____
DESIGNED BY	_____
CHECKED BY	_____
NOTED BY	_____
QUANTITIES BY	_____
DESIGNED BY	_____
TRACED BY	_____
ORIGINAL PLAN	_____