

INDEX TO DRAWINGS	
SHEET NO.	DESCRIPTIONS
1	TITLE SHEET
2	TYPICAL ROAD SECTIONS & SURFACE DRAIN DETAILS
3-6	PLANS AND PROFILES
7-8	CONCRETE BOX CULVERTS
9-10	CONCRETE PIPE DRAINS AND BOX CULVERTS CROSS SECTIONS
11-12	RETAINING WALL SECTION & DETAILS
13-24	ROAD CROSS SECTIONS

TERRITORY OF HAWAII

TERRITORIAL HIGHWAY DEPARTMENT

HONOLULU T. H.

PLANS OF

KALANIANA'OLE HIGHWAY

FEDERAL AID PROJECT NO.6A



WAIMANALO AND MAUNALUA DISTRICTS

OAHU T. H.

IN ACCORDANCE WITH ITEM 17, ACT 266, S.L. HAW. 1925

SCALE

PLAN	1 INCH = 100 FEET
PROFILE	HOR 1 INCH = 100 FEET
	VER 1 INCH = 8 FEET
CROSS SECTION	HOR 1 INCH = 5 FEET
	VER 1 INCH = 5 FEET
CROSS SEC. Sta. 160+50 to 168+00	HOR 1 INCH = 10 FEET
	VER 1 INCH = 10 FEET

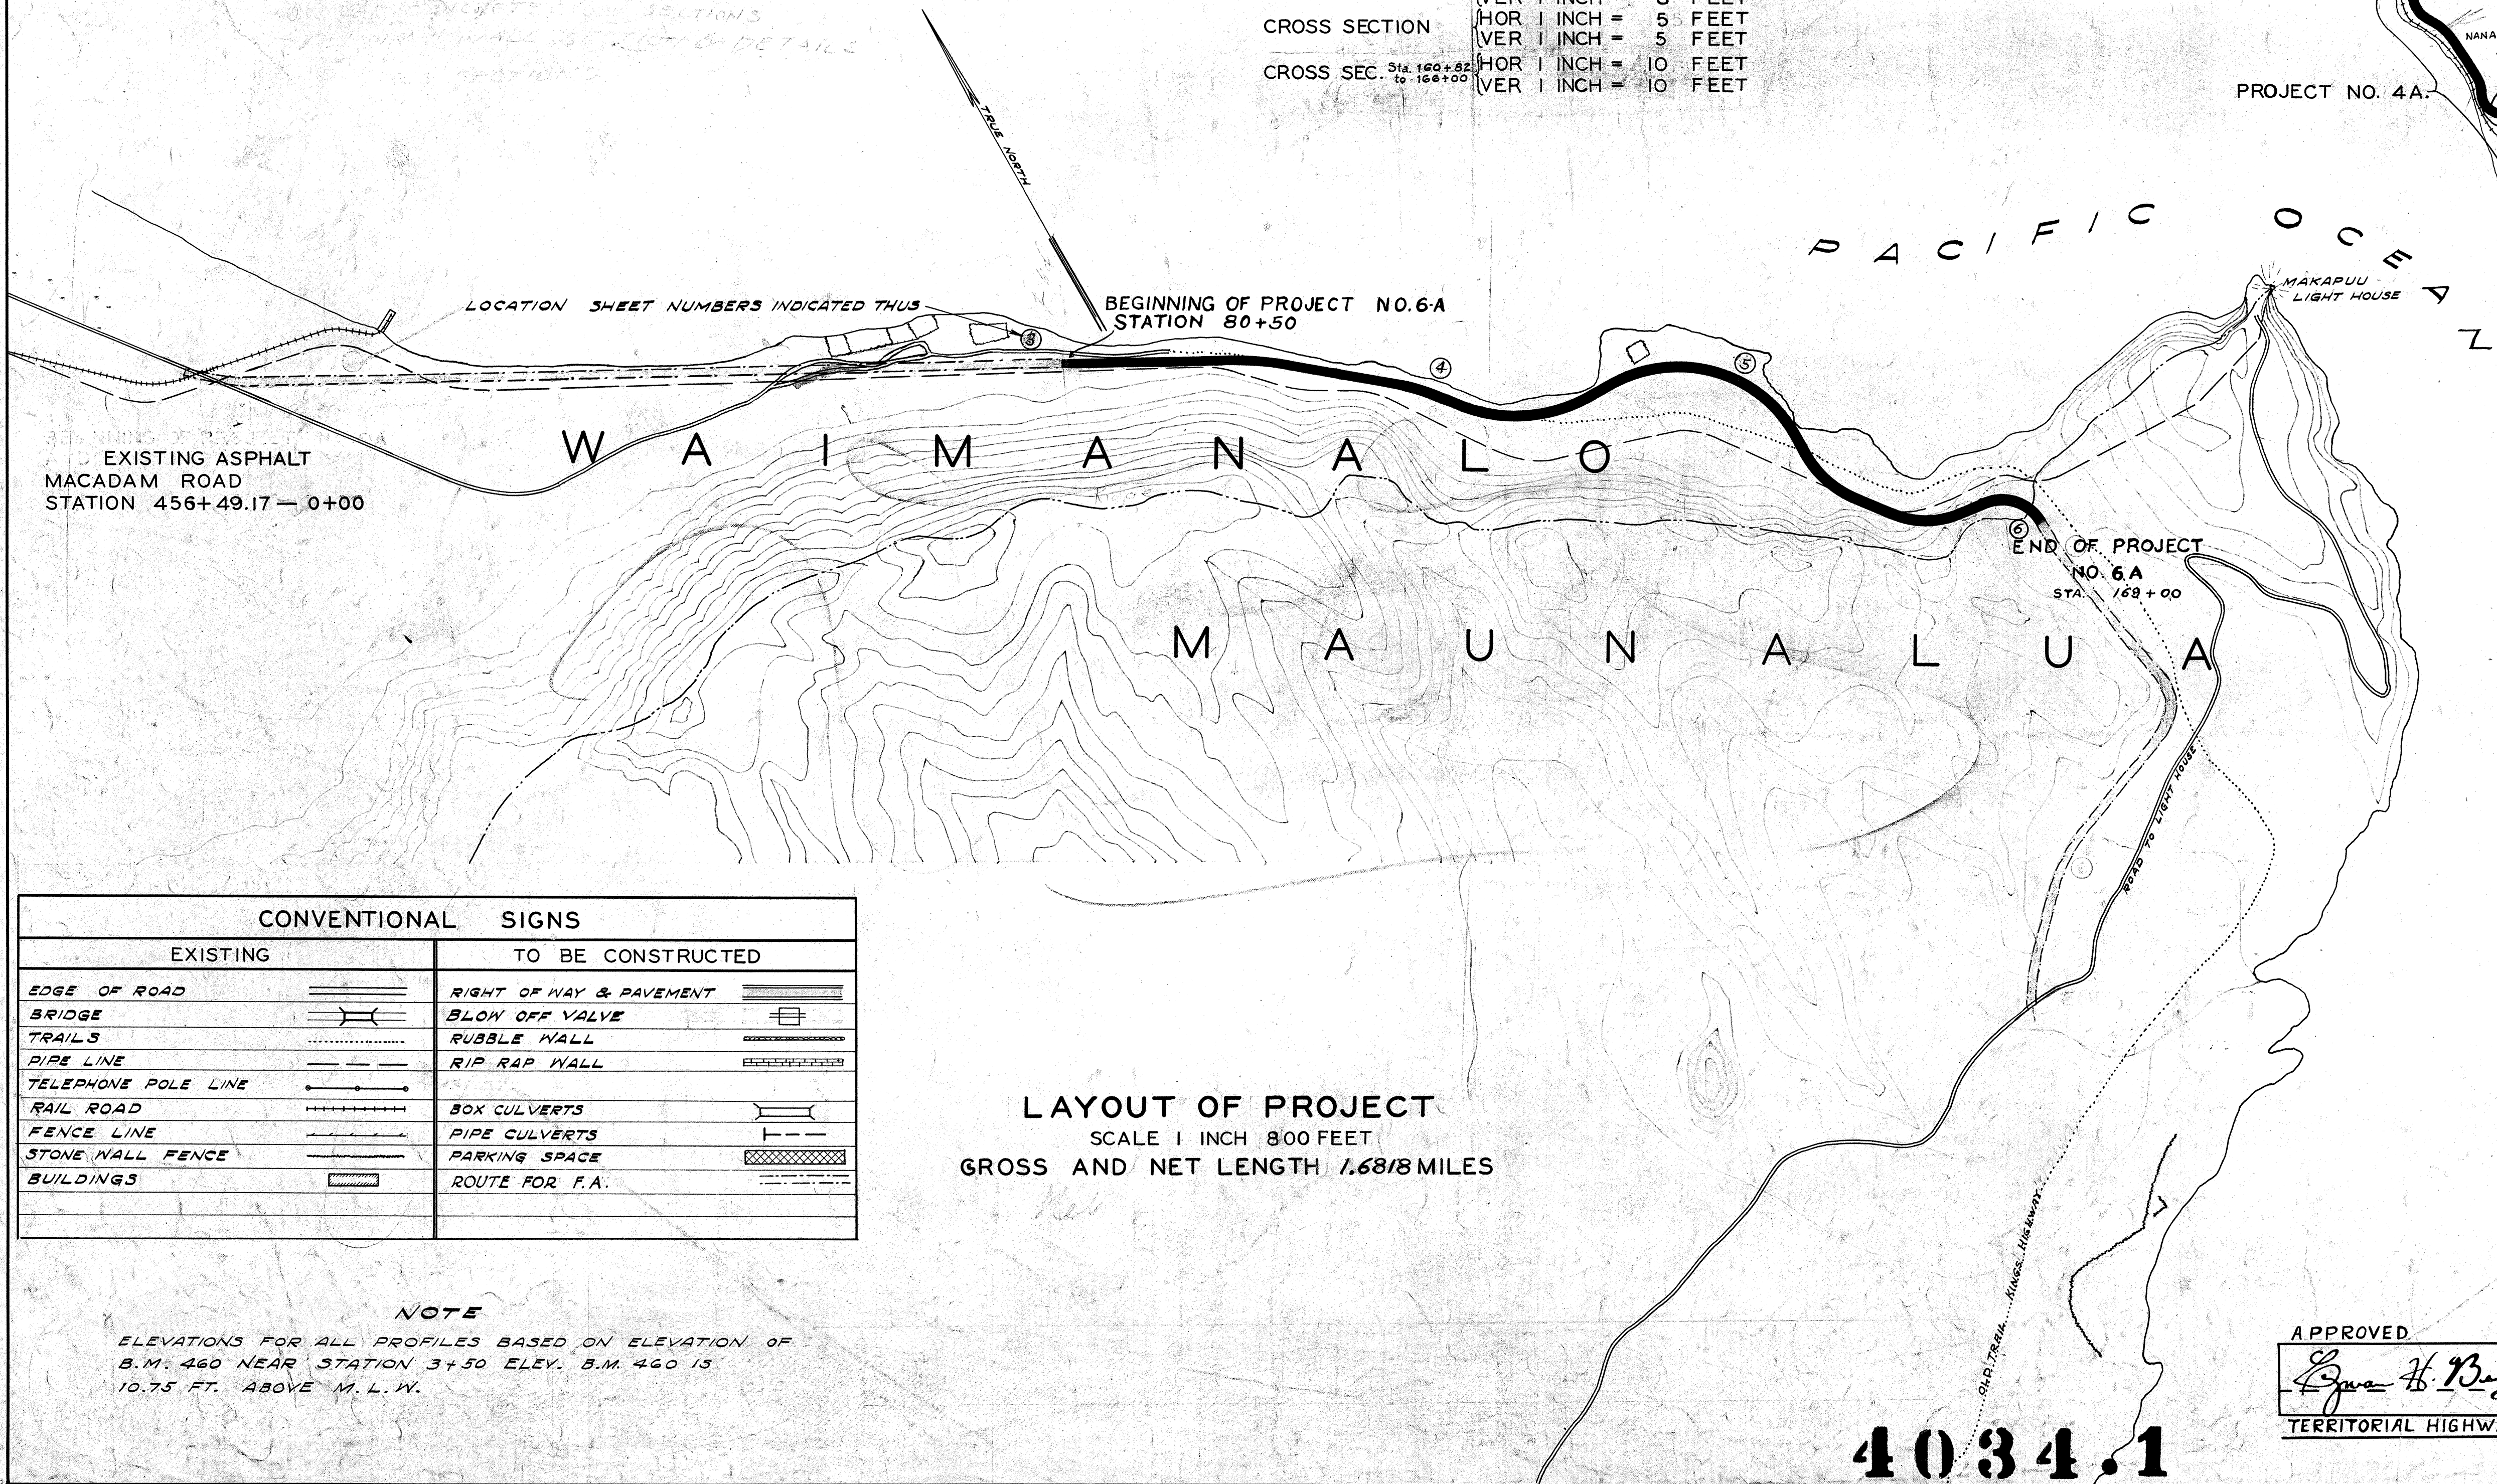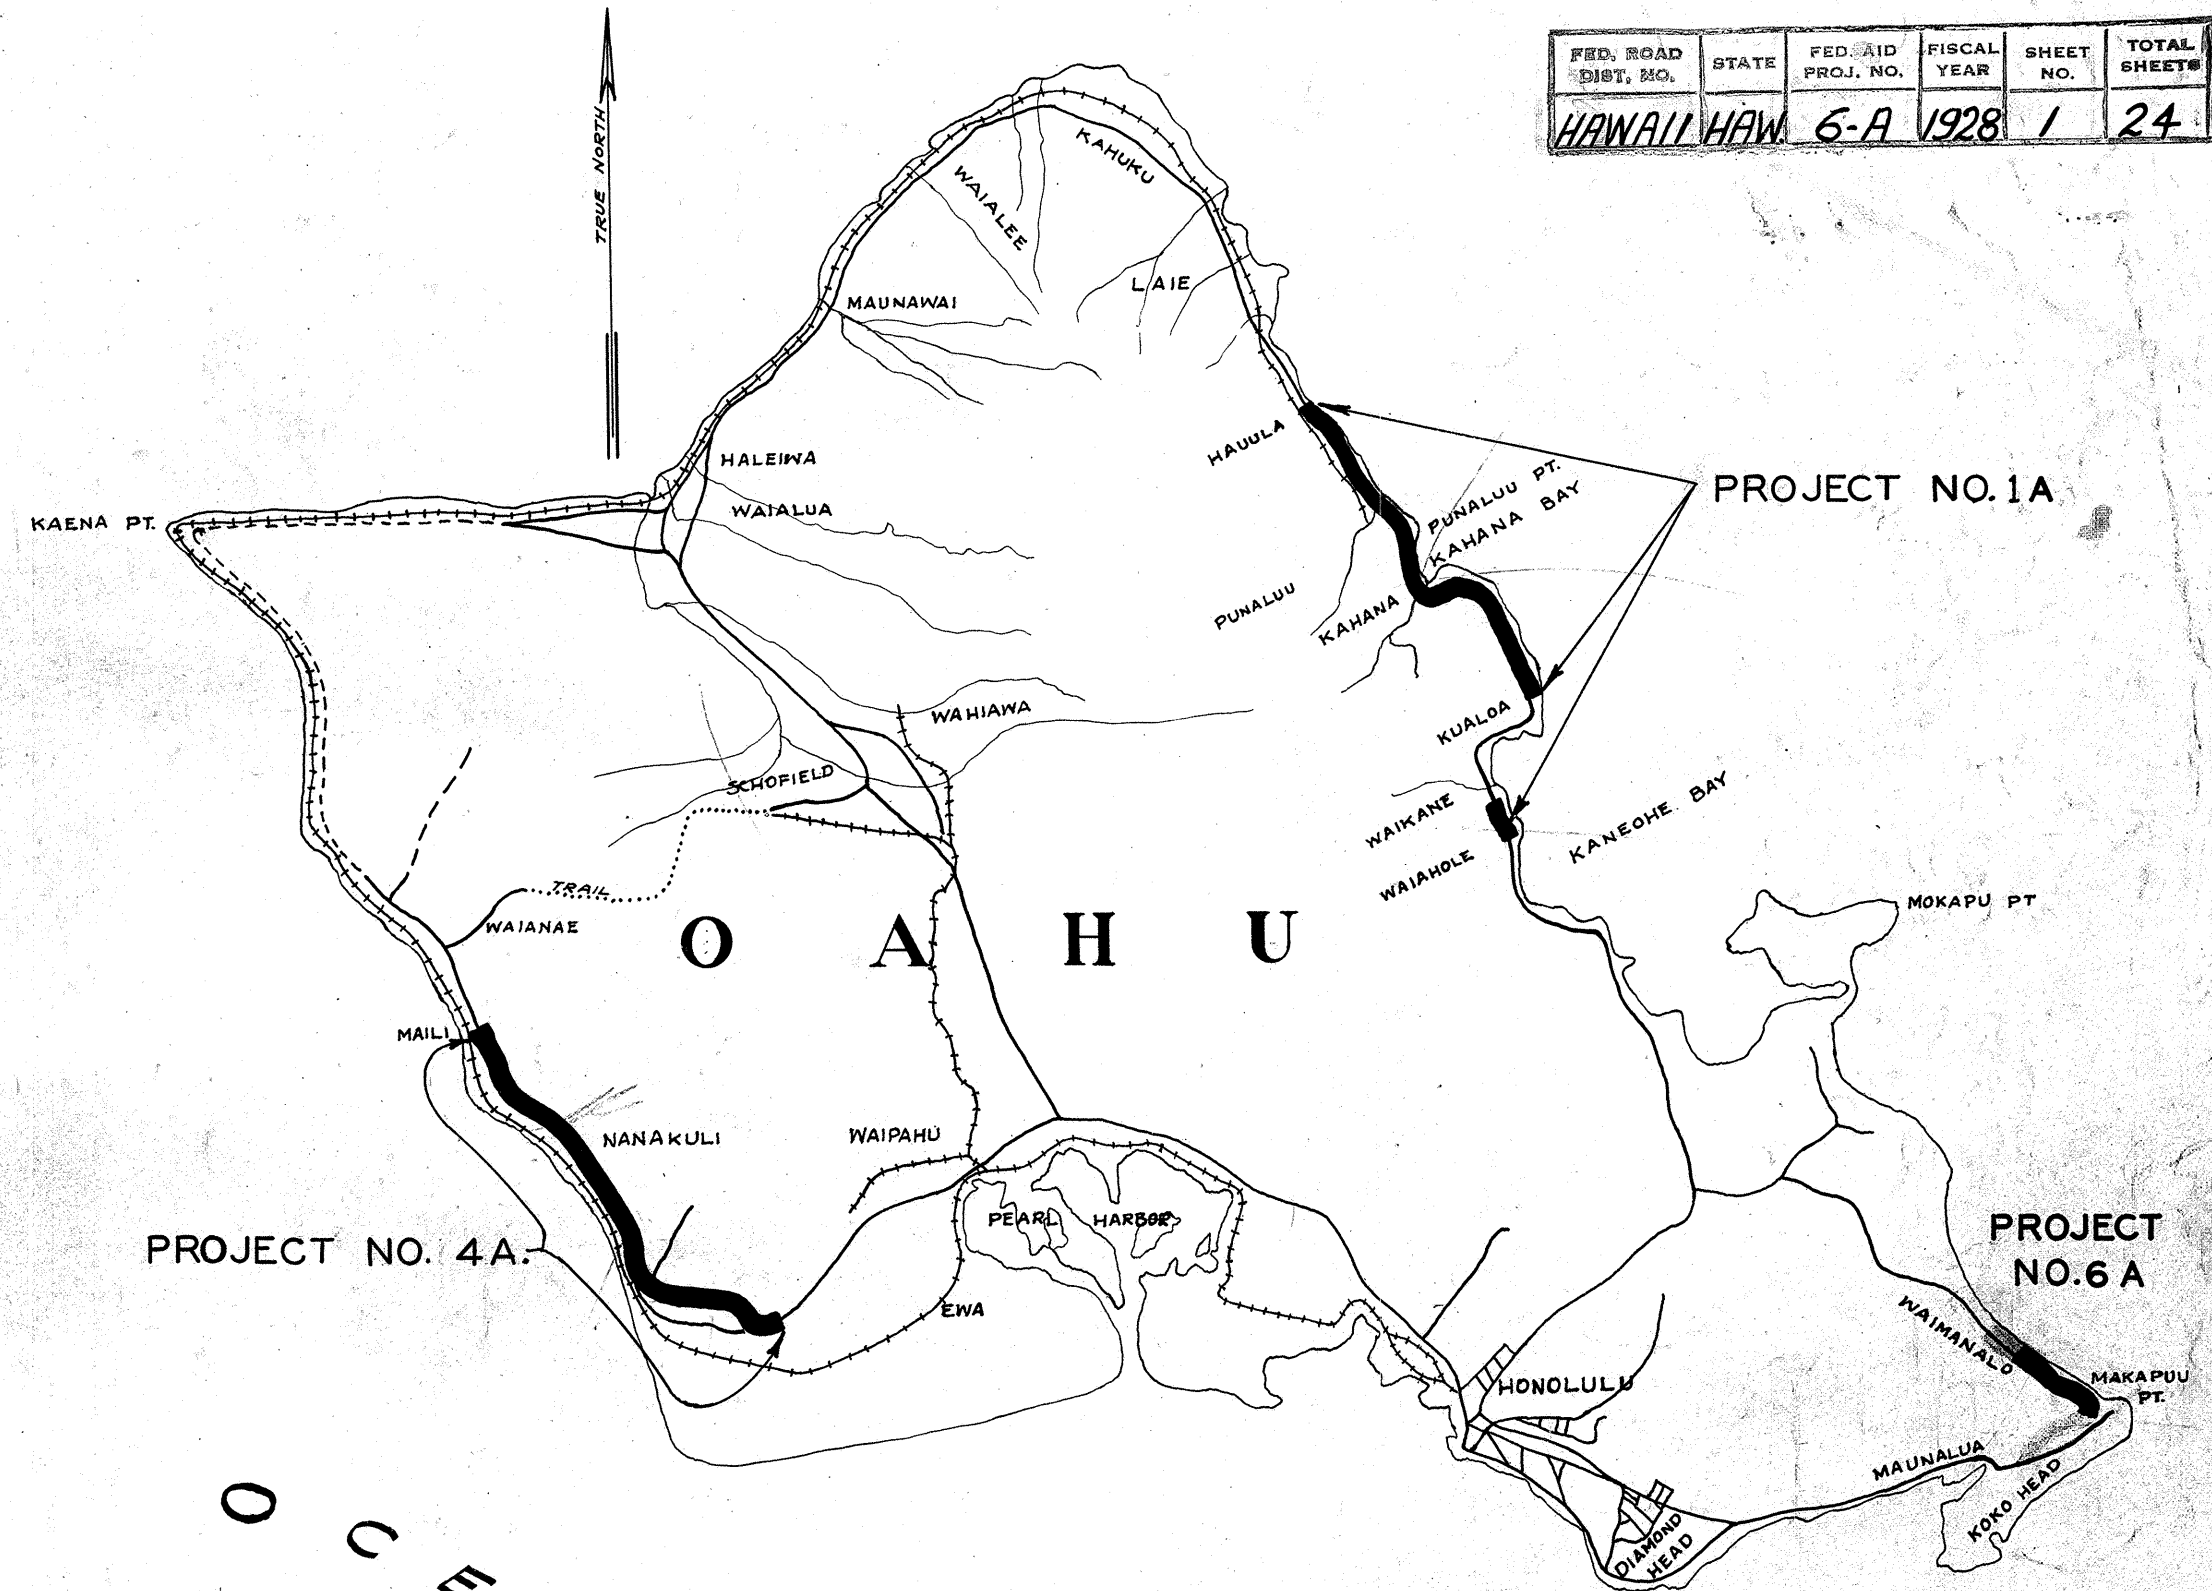

CONVENTIONAL SIGNS	
EXISTING	TO BE CONSTRUCTED
EDGE OF ROAD	RIGHT OF WAY & PAVEMENT
BRIDGE	BLOW OFF VALVE
TRAILS	RUBBLE WALL
PIPE LINE	RIP RAP WALL
TELEPHONE POLE LINE	BOX CULVERTS
RAIL ROAD	PIPE CULVERTS
FENCE LINE	PARKING SPACE
STONE WALL FENCE	ROUTE FOR F.A.
BUILDINGS	

NOTE
ELEVATIONS FOR ALL PROFILES BASED ON ELEVATION OF
B.M. 460 NEAR STATION 3+50 ELEV. B.M. 460 IS
10.75 FT. ABOVE M. L. W.

APPROVED

Eugene H. Bagalov

2-6-1928

TERRITORIAL HIGHWAY ENGINEER

RECOMMENDED FOR APPROVAL

SENIOR HIGHWAY ENGINEER-Bureau of Public Roads

RECOMMENDED FOR APPROVAL

CHIEF ENGINEER - Bureau of Public Roads

APPROVED

DIRECTOR - Bureau of Public Roads

4034.1