

INDEX TO DRAWINGS	
SHEET NO.	DESCRIPTIONS
1	Title Sheet
2	Typical Road Sections
3-15	Plan and Profile
16-17	Standard Details
18-20	Culvert Details
21	Water Main Details
22-29	Bridge Details
30-51	Cross Sections

CONVENTIONAL SIGNS	
Existing Road	---
Existing Fence	-x-x-
Existing Stonewall	-o-o-
Center Line	---
Large Tree	⊗
Telephone Pole	○ T.P.
Electric Pole	○ E.P.
Guide Pole	○ G.P.
Water Main	--- W.M.
Water Valve	--- W.V.
Fire Hydrant	--- F.H.
Bridges	--- B.
Culverts	--- C.

TERRITORY OF HAWAII

TERRITORIAL HIGHWAY DEPARTMENT

HONOLULU T. H.

PLANS OF

KALANIANA'OLE HIGHWAY


NATIONAL RECOVERY HIGHWAY PROJECT NO. N.R.H. 6-I.

HAWAII F.A.P. NO. 6 I.

WAIALAE TO NIU


ISLAND OF OAHU

SCALE	
PLAN	1 INCH = 50 FEET
PROFILE	HOR. 1 INCH = 50 FEET
	VER. 1 INCH = 5 FEET
CROSS SECTION	1 INCH = 5 FEET

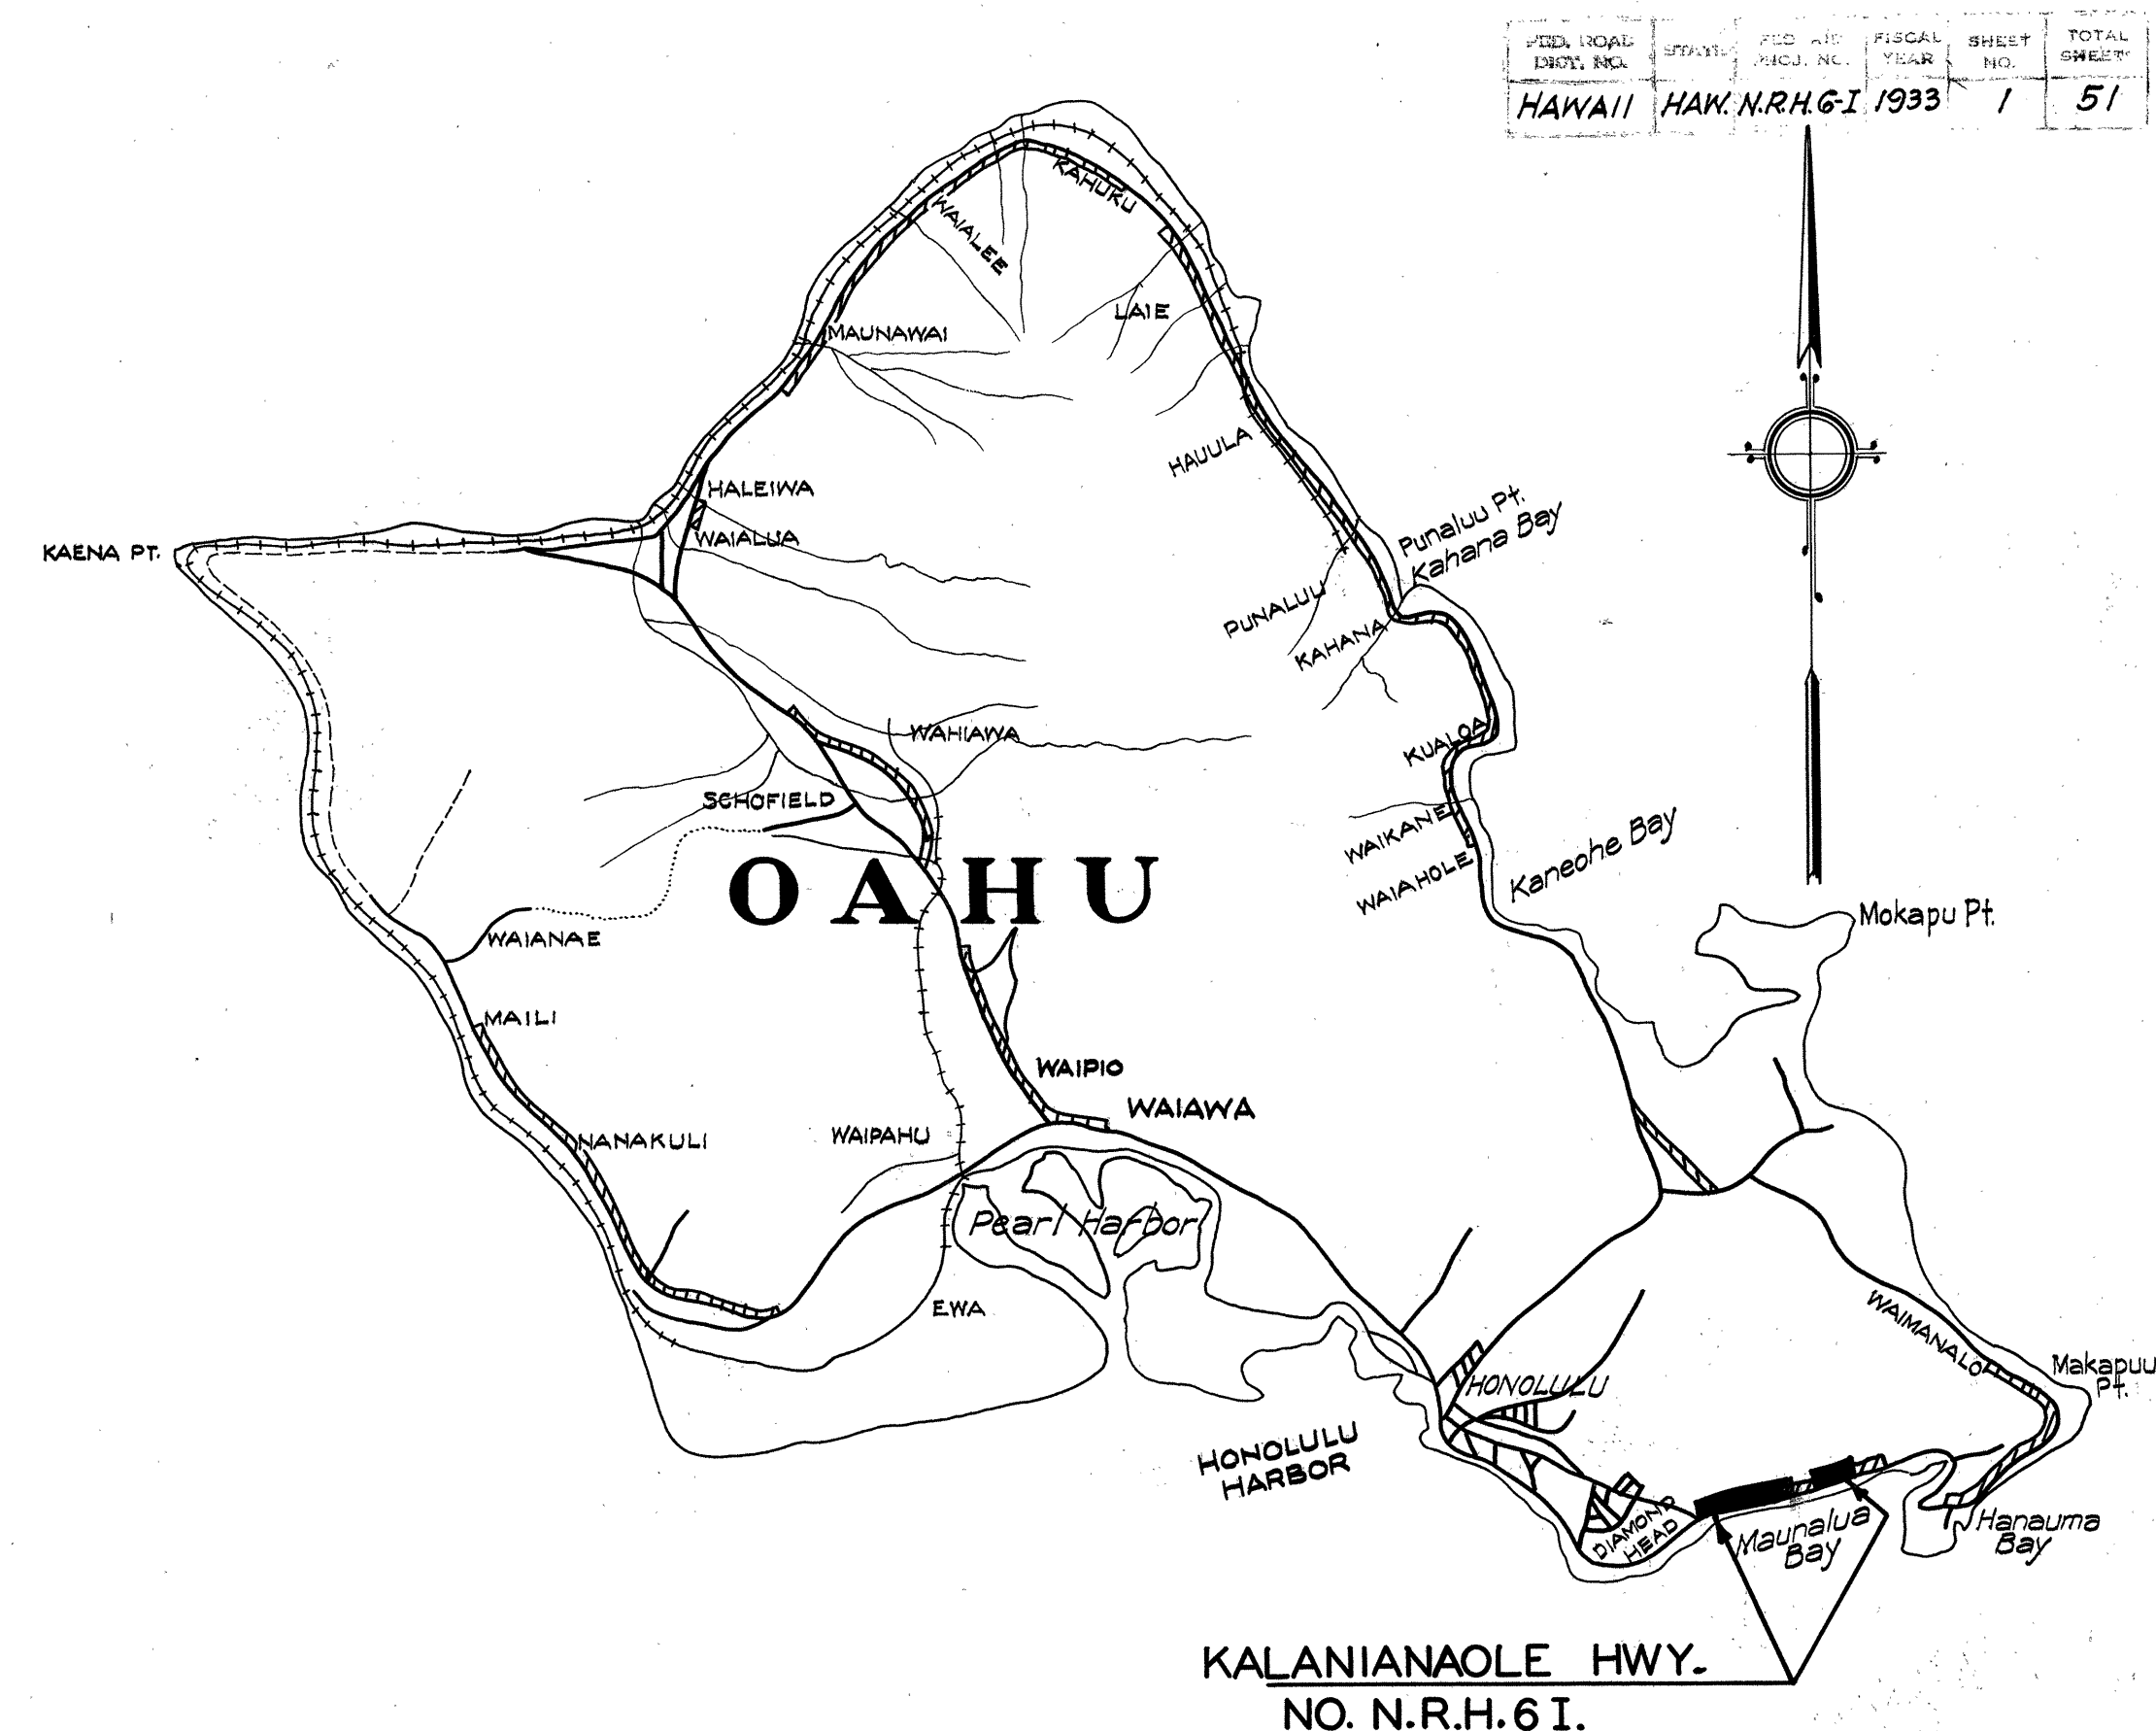

Previously constructed Federal Aid Projects.

NOTE:—
None of the work shown on these plans which involves the reconstruction of fences and gates, the construction of any new fence or gates, the moving of water mains, the moving or re-setting of fire hydrants, or the construction of manholes is a part of this project, except the moving of existing pipelines of less than 4" diameter.

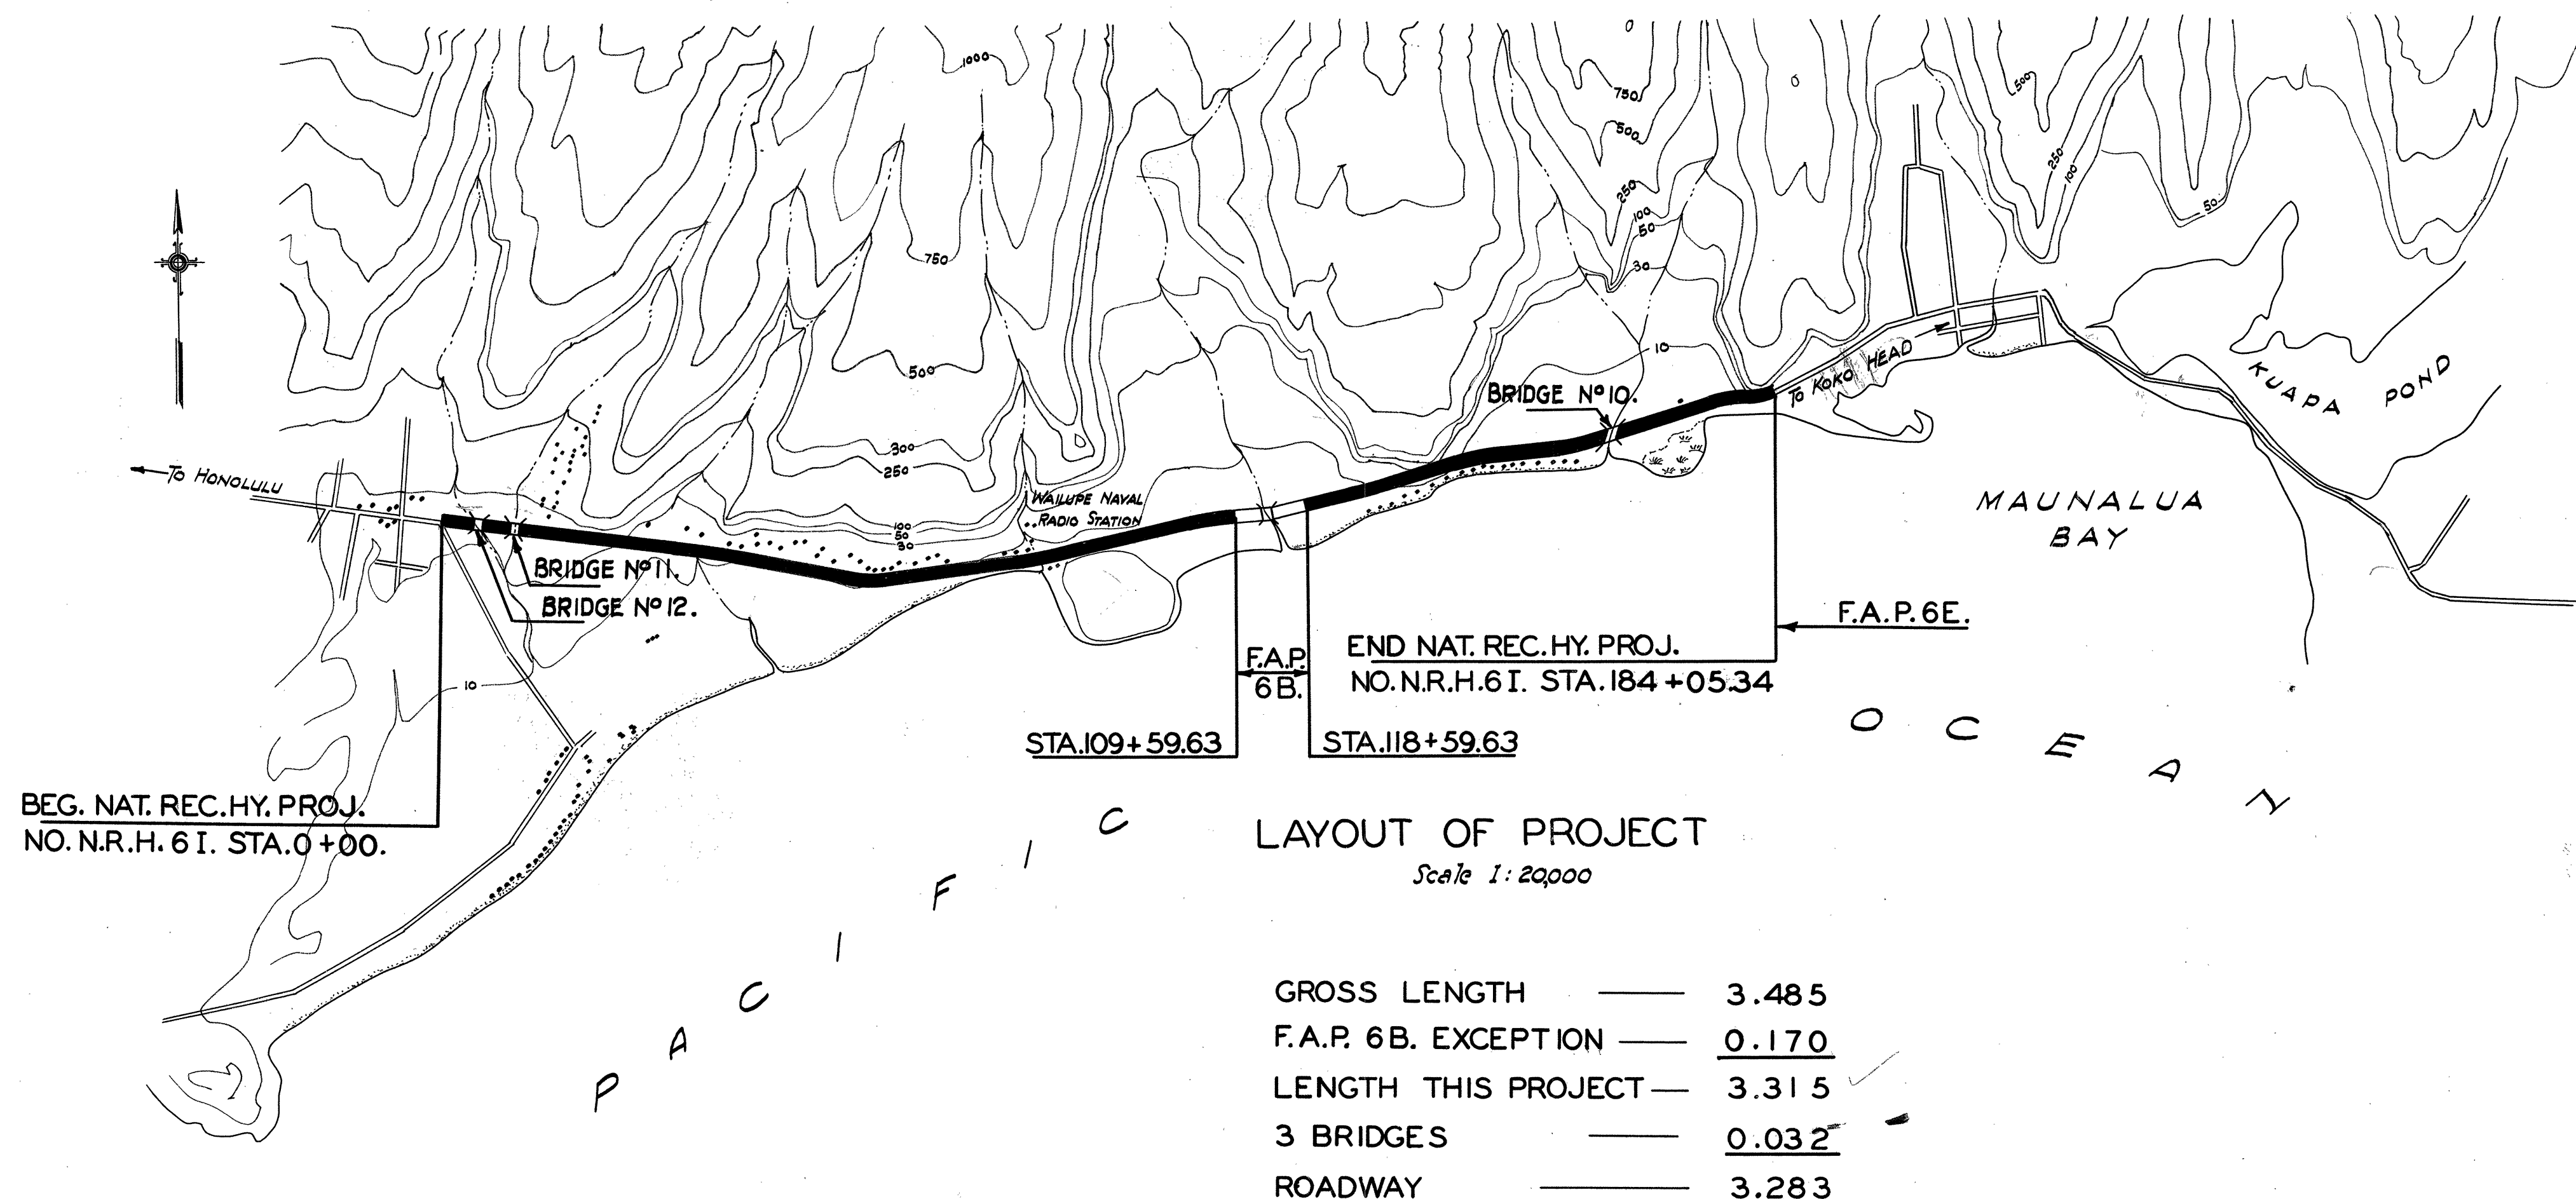

Elevations are based on U.S.G.S. Datum.

GROSS LENGTH	3.485
F.A.P. 6B. EXCEPTION	0.170
LENGTH THIS PROJECT	3.315
3 BRIDGES	0.032
ROADWAY	3.283

RECOMMENDED FOR APPROVAL
[Signature] 10-31-1933.
 PRINCIPAL HIGHWAY ENGR. Bureau of Public Roads

RECOMMENDED FOR APPROVAL
 [Redacted]
 CHIEF ENGR. Bureau of Public Roads

APPROVED
[Signature] 10-18-1933.
 TERRITORIAL HIGHWAY ENGINEER.

APPROVED
 [Redacted]
 CHIEF, Bureau of Public Roads