




FED. ROAD DIST. NO.	STATE	FED. AID PROJ. NO.	FISCAL YEAR	SHEET NO.	TOTAL SHEETS
HAWAII	HAW.	F 6 (17)	1952	104	104

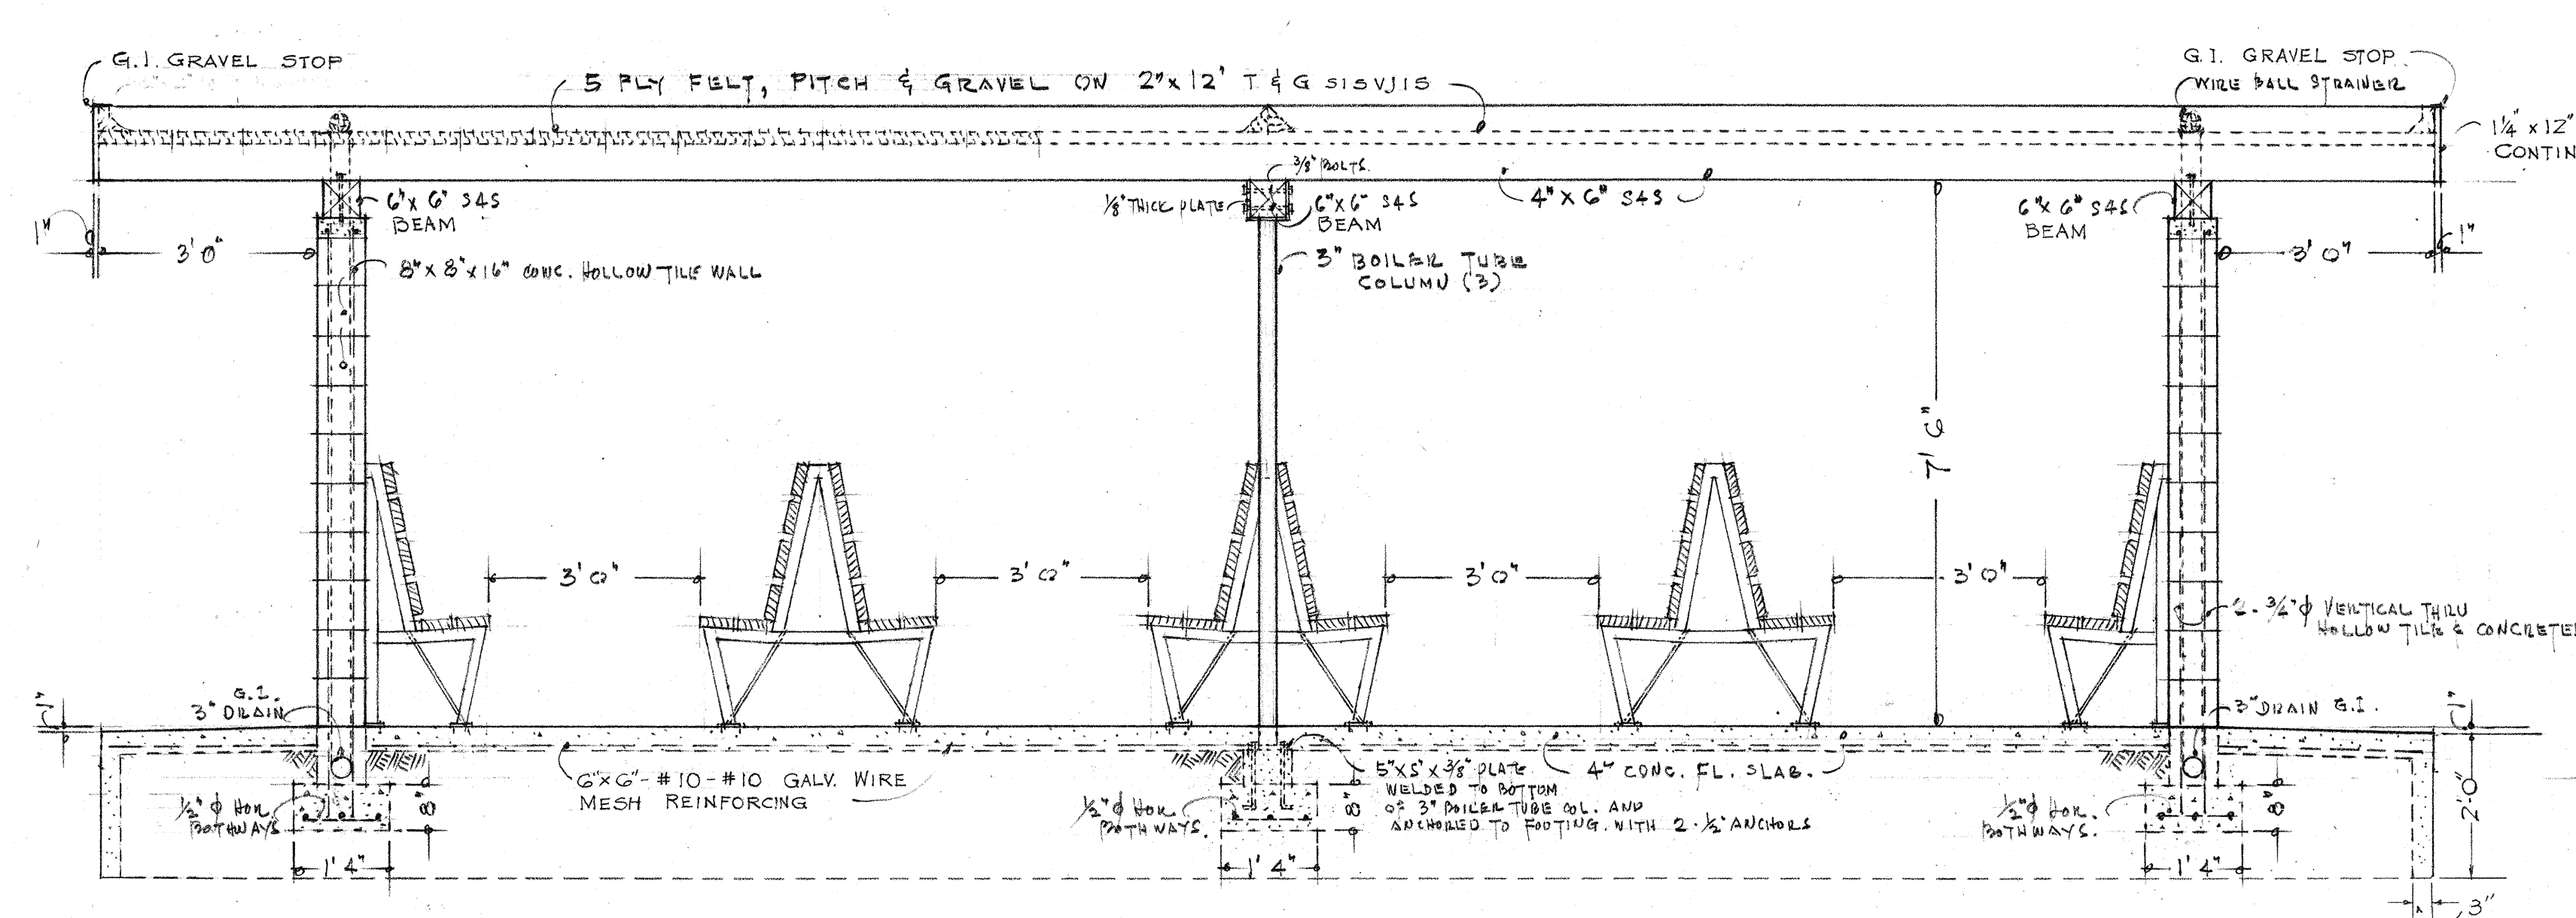


FRONT ELEVATION
SCALE: 1/2" = 1'-0"

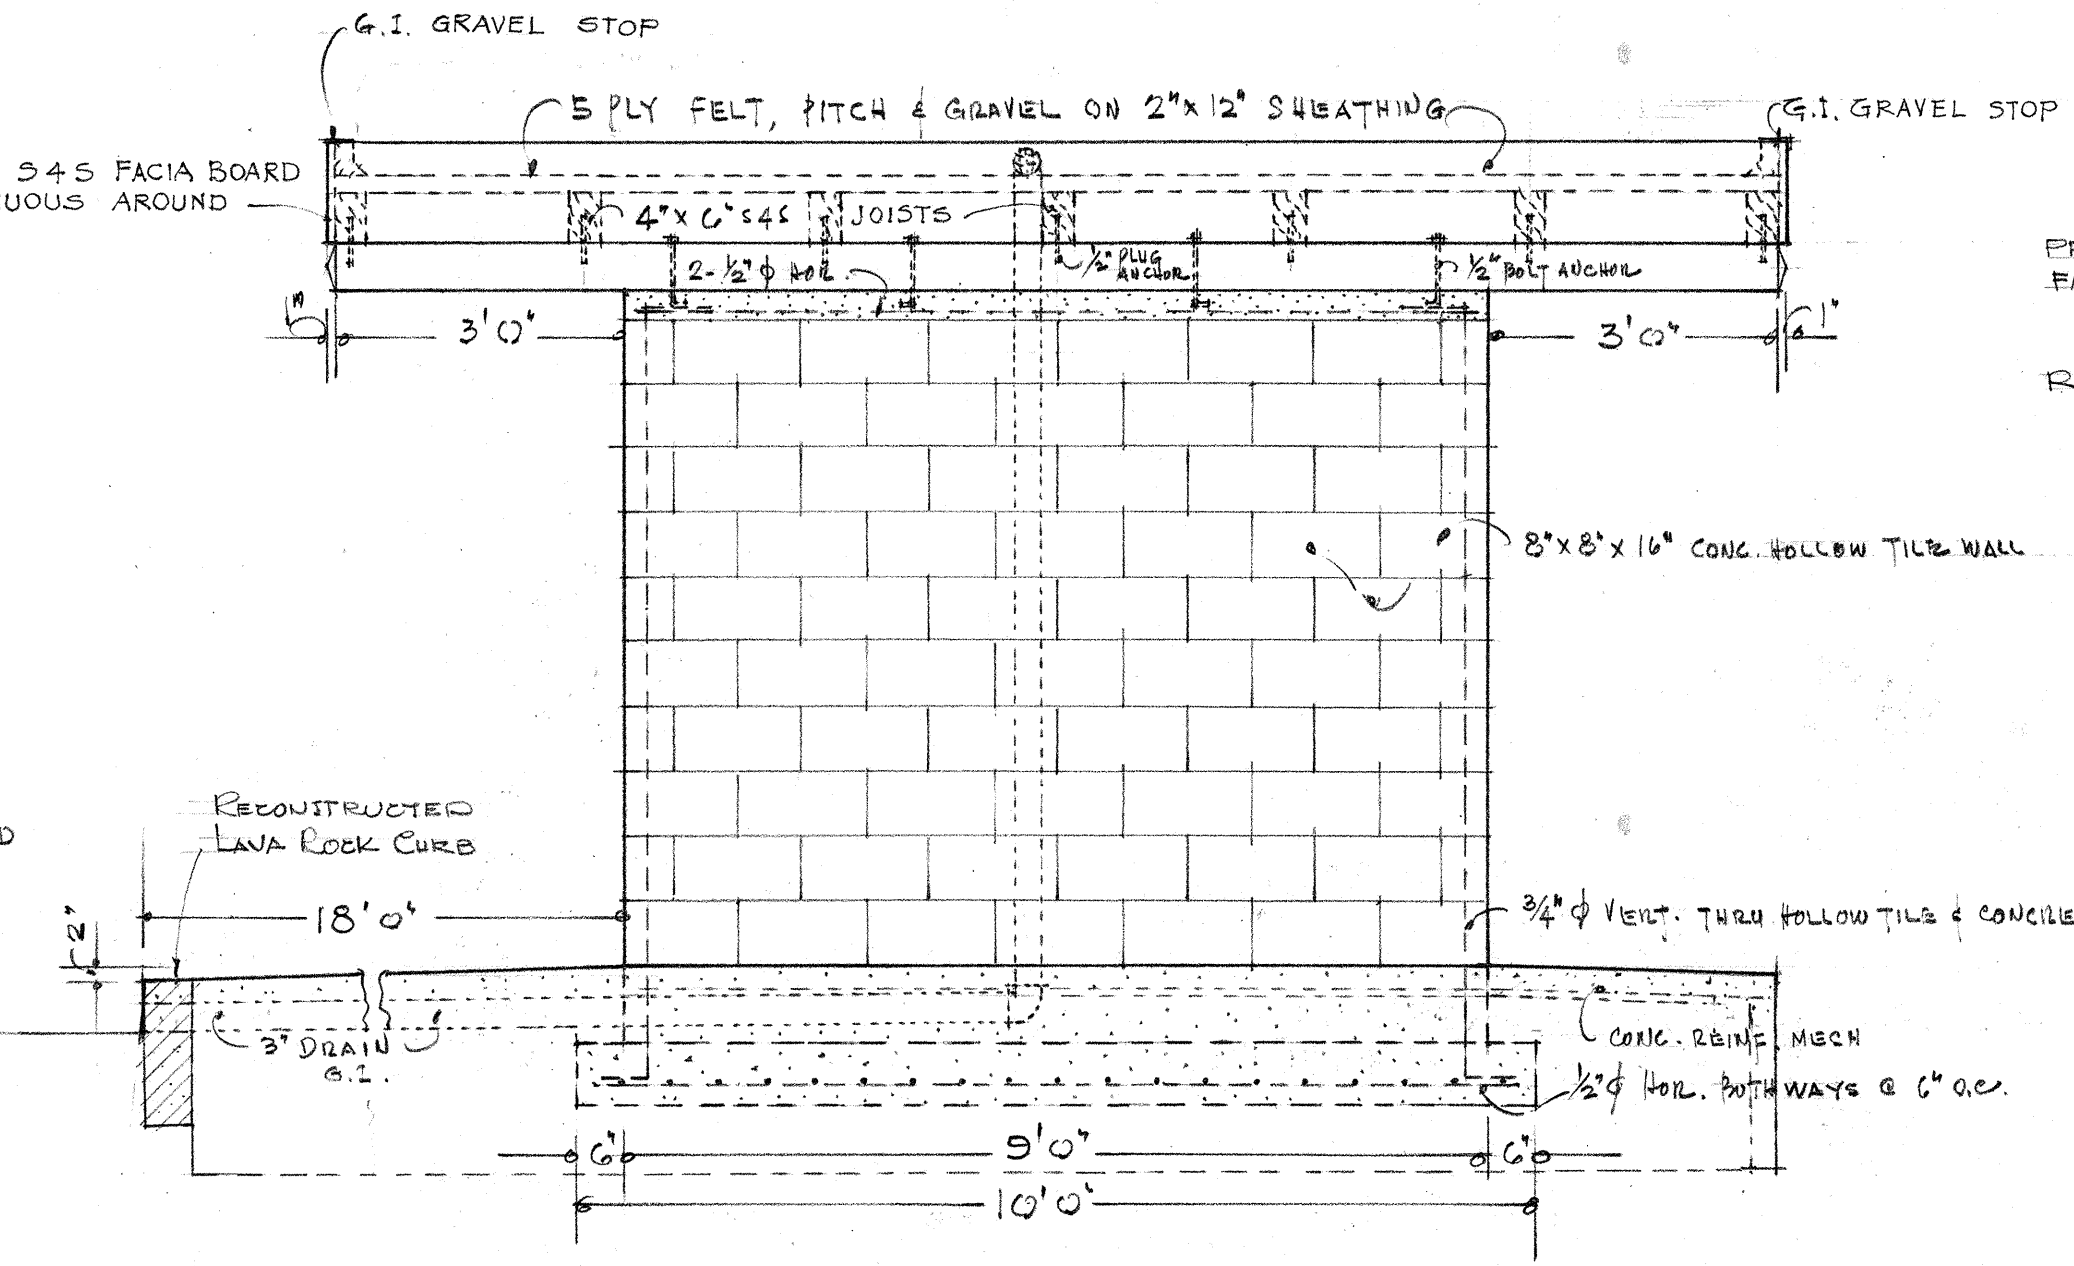


SIDE ELEVATION
SCALE: 1/2" = 1'-0"

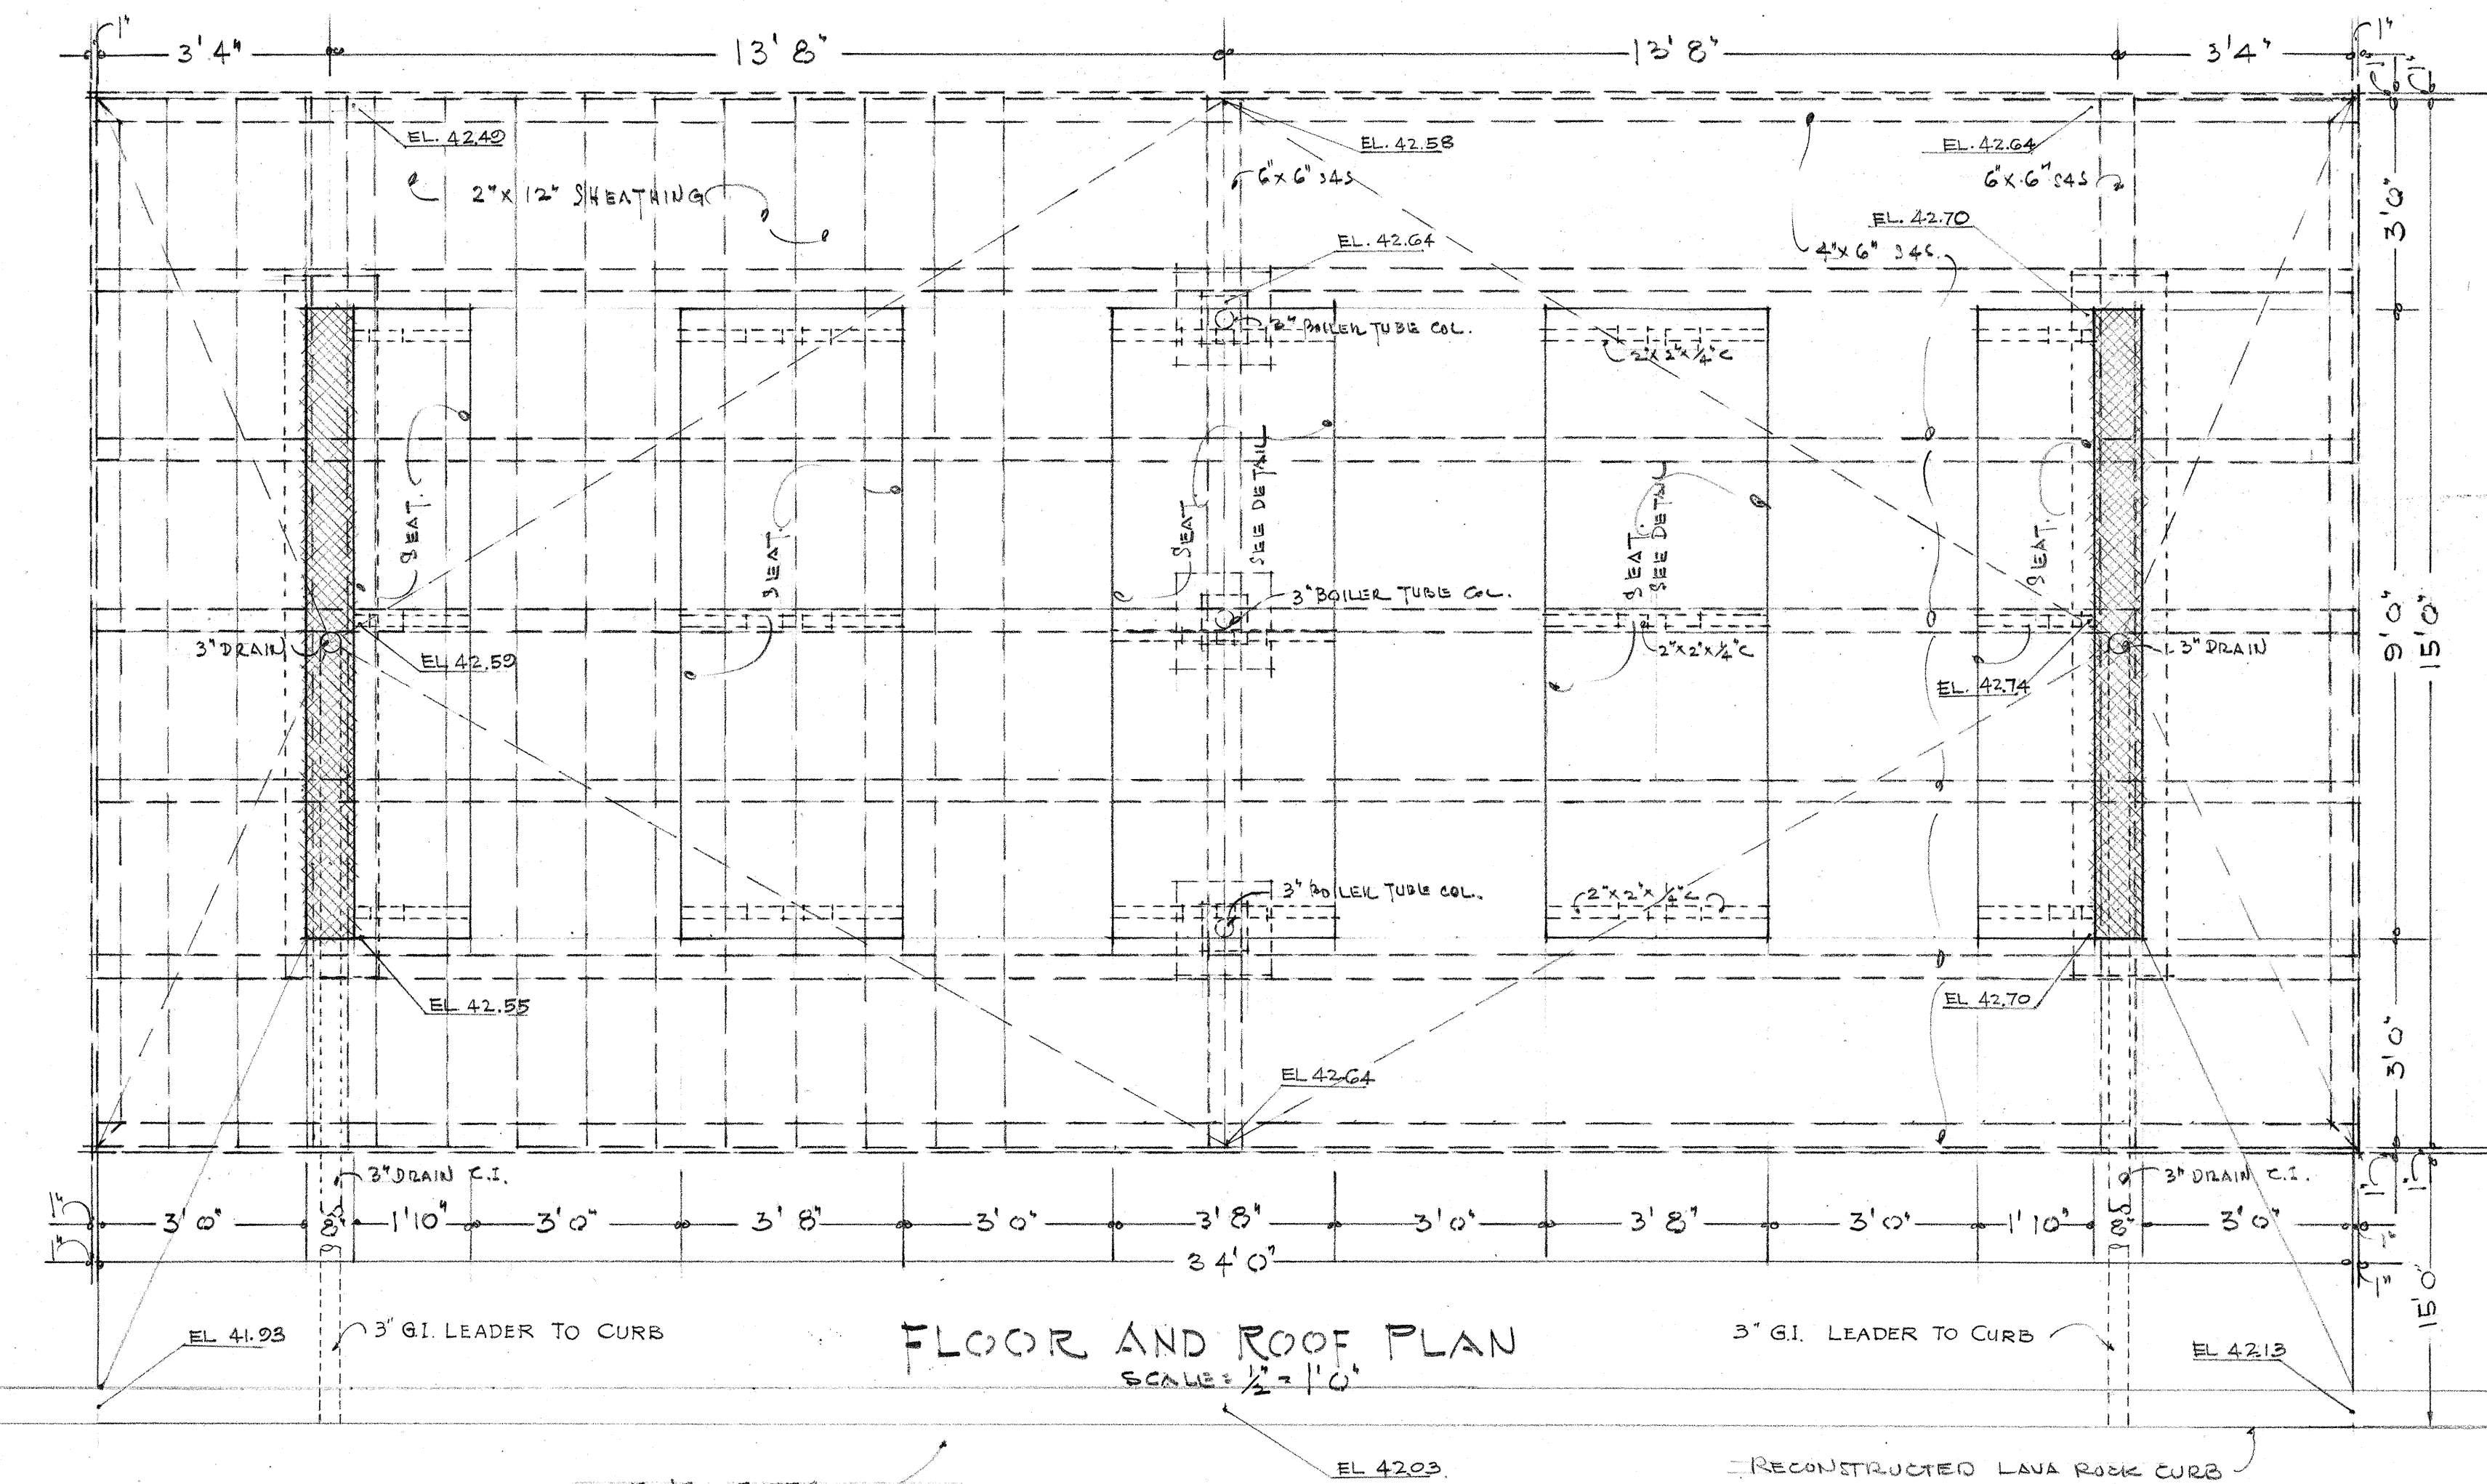


FLOOR AND ROOF PLAN
SCALE: 1/2" = 1'-0"

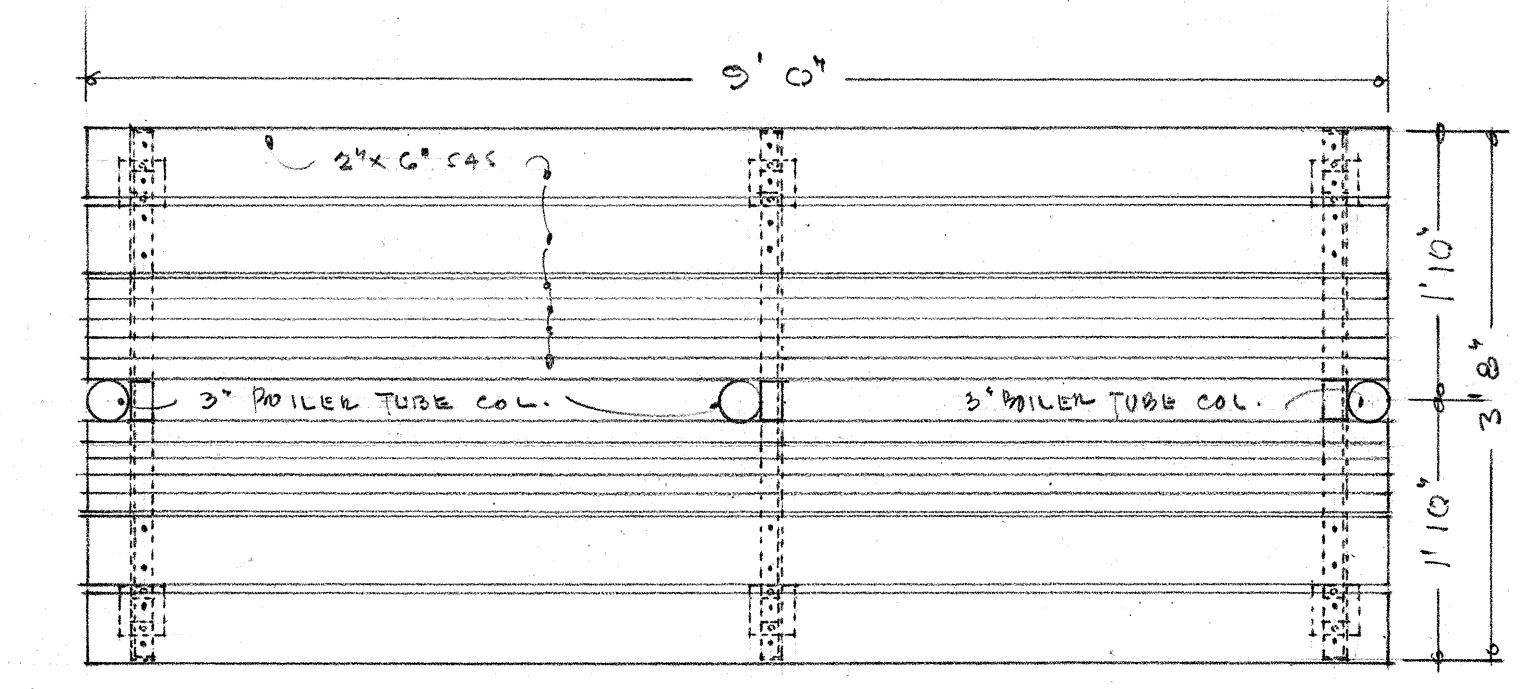


PLAN OF SEAT
SCALE: 3/4" = 1'-0"

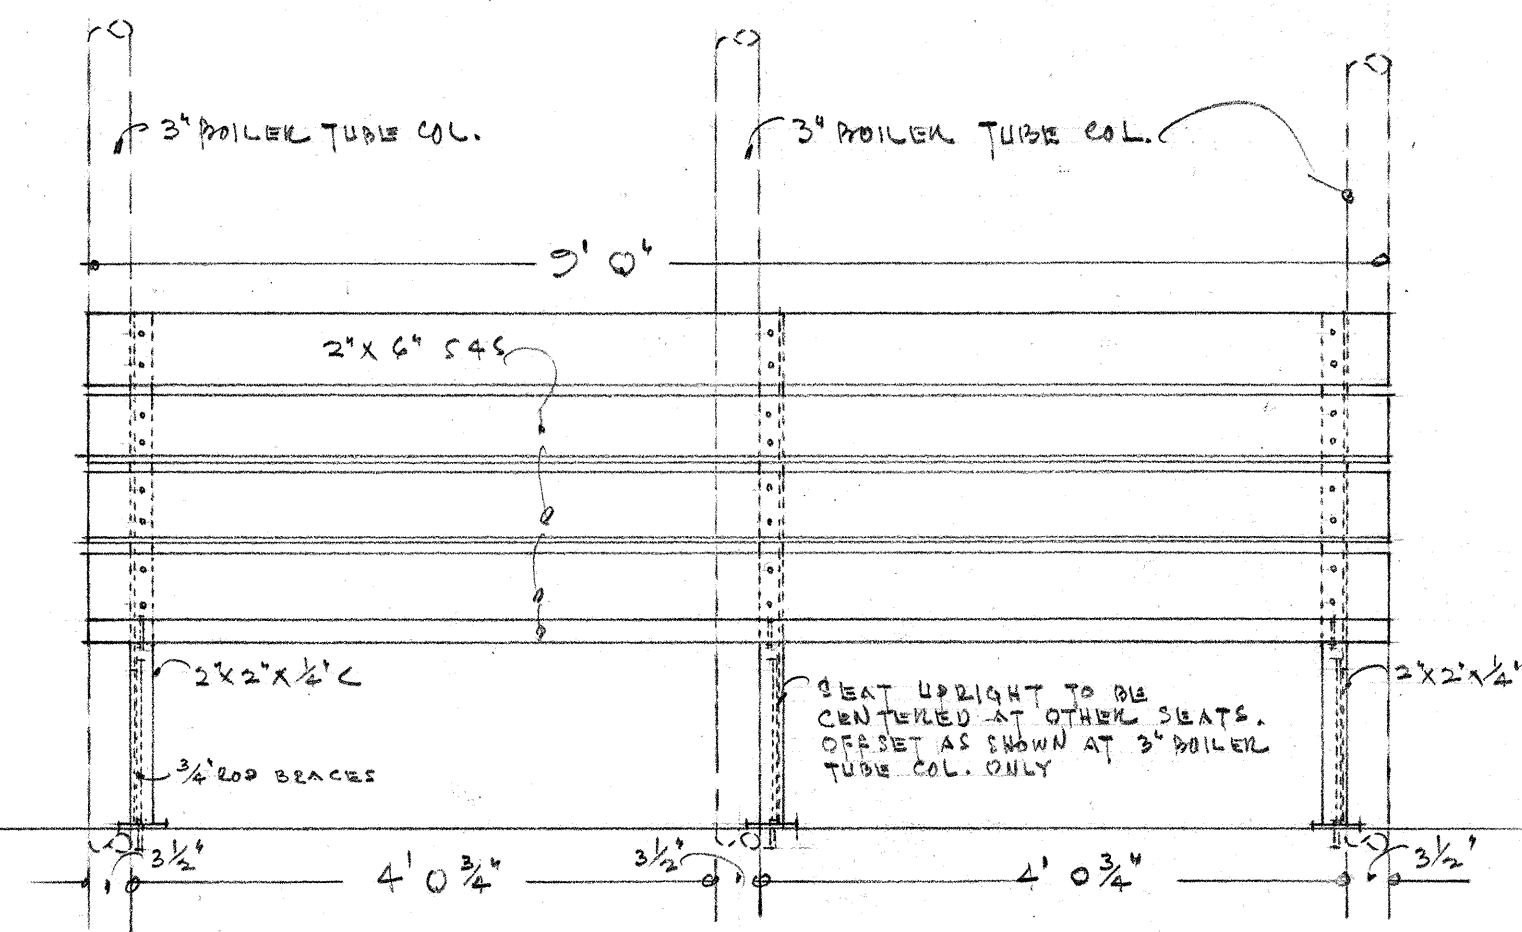


DETAIL OF SEAT
SCALE: 3/4" = 1'-0"

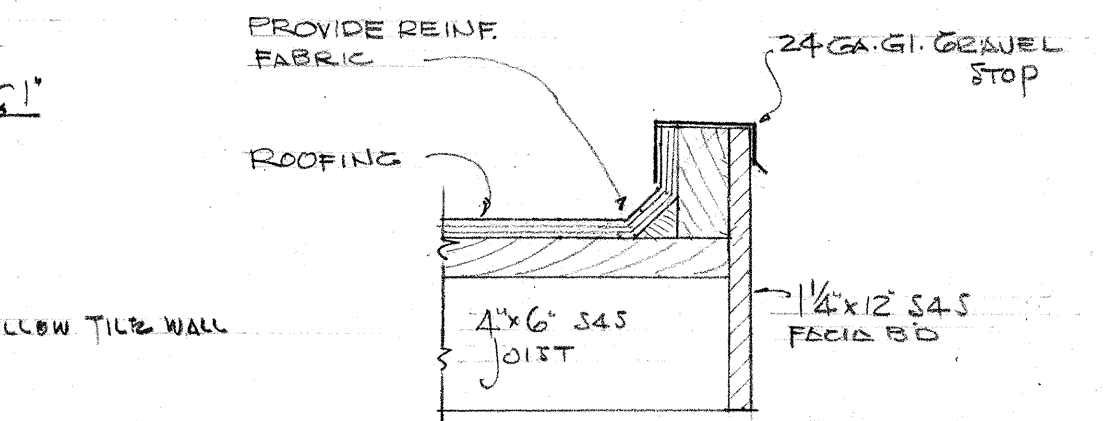

DETAIL OF G.I. GRAVEL STOP
SCALE: 1 1/2" = 1'-0"

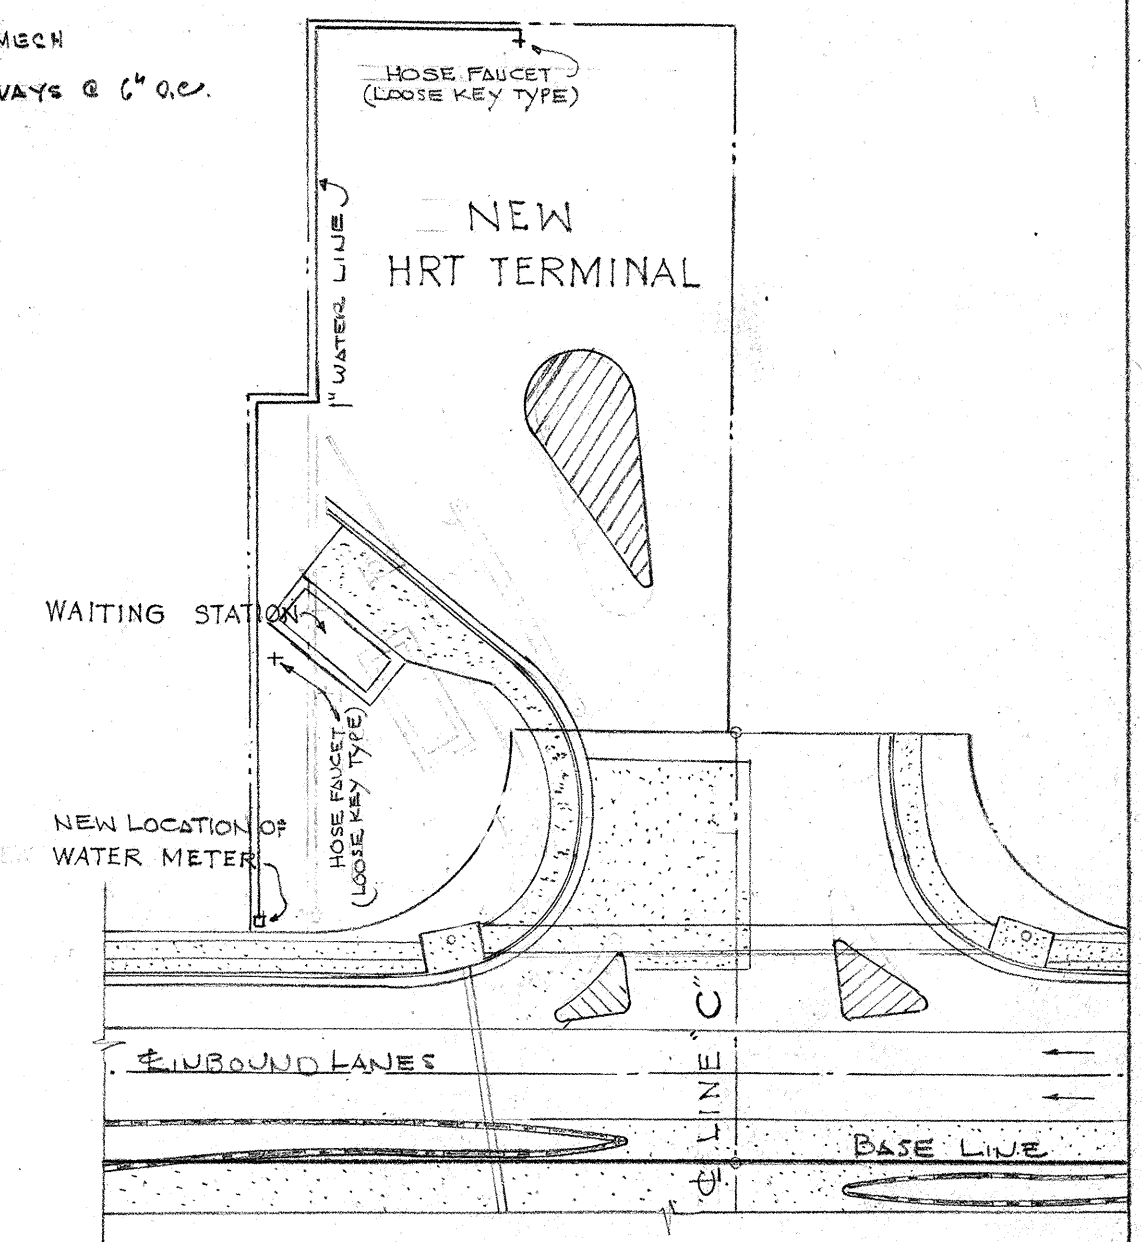

NOTE: PLOT PLAN
SCALE: 1" = 50'
FOR PLANS OF NEW H.R.T. TERMINAL SEE SHTS NO. 5533.G AND NO. 5533.15 ALSO.

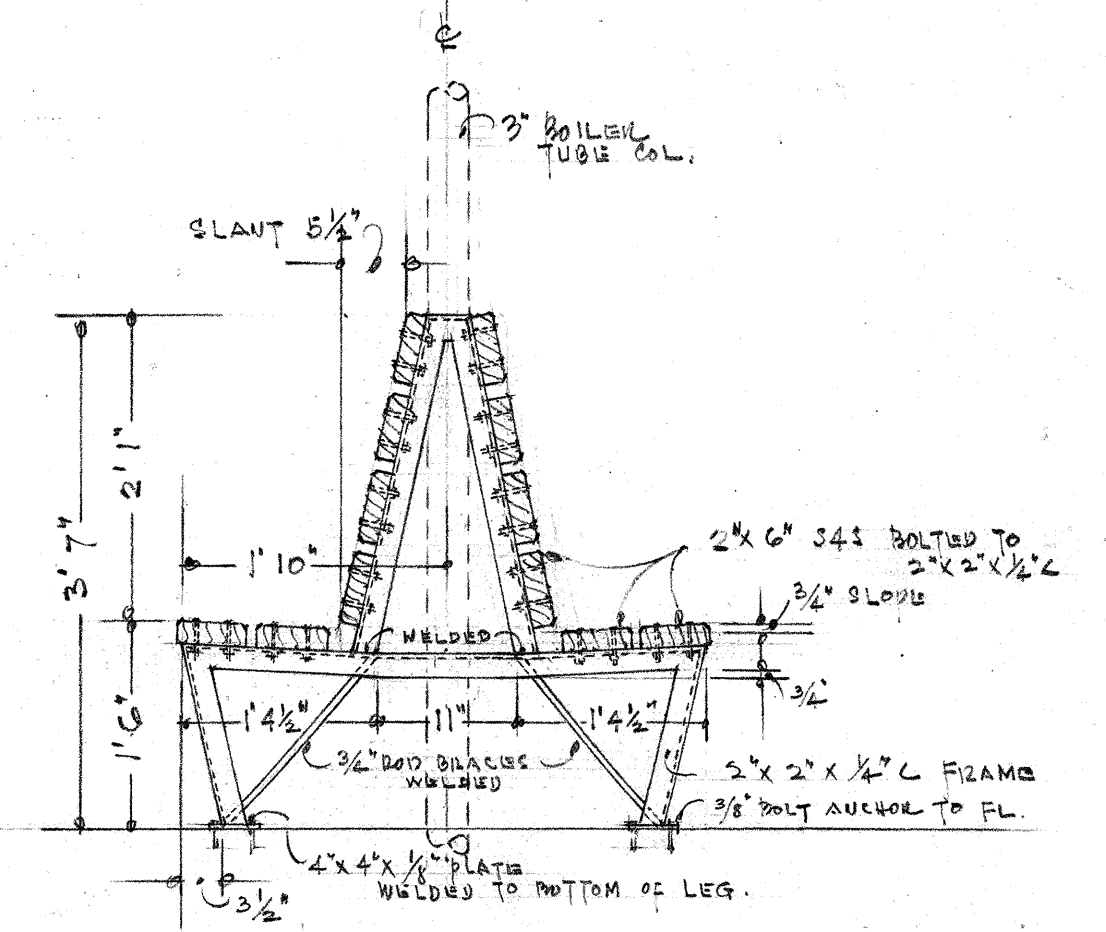


TERRITORIAL HIGHWAY DEPARTMENT
TERRITORY OF HAWAII
**H.R.T. WAITING STATION
KEALAOLU LOOP**
WAIALAE AVE. - KALANIANA'OLE HWY.
PROJECT NO F 6 (17)
Scale: As Noted Nov. 1951

Note:
This drawing prepared by the Honolulu
Rapid Transit Company.
Drawing 9-A-7

ORIGINAL	SURVEY PLOTTED BY	DATE
PLAN	DESIGNED BY	"
	DRAWN BY	"
	TRACED BY	"
NOTE BOOK	QUANTITIES BY	"
No.	QUANTITIES CHECKED BY	"
	CHECKED BY	"

For details of 4" Transite Duct encased in concrete,
Pull Box Type "A", and Bases for Traffic Signal Standard,
See Sheet No. 5533.42.

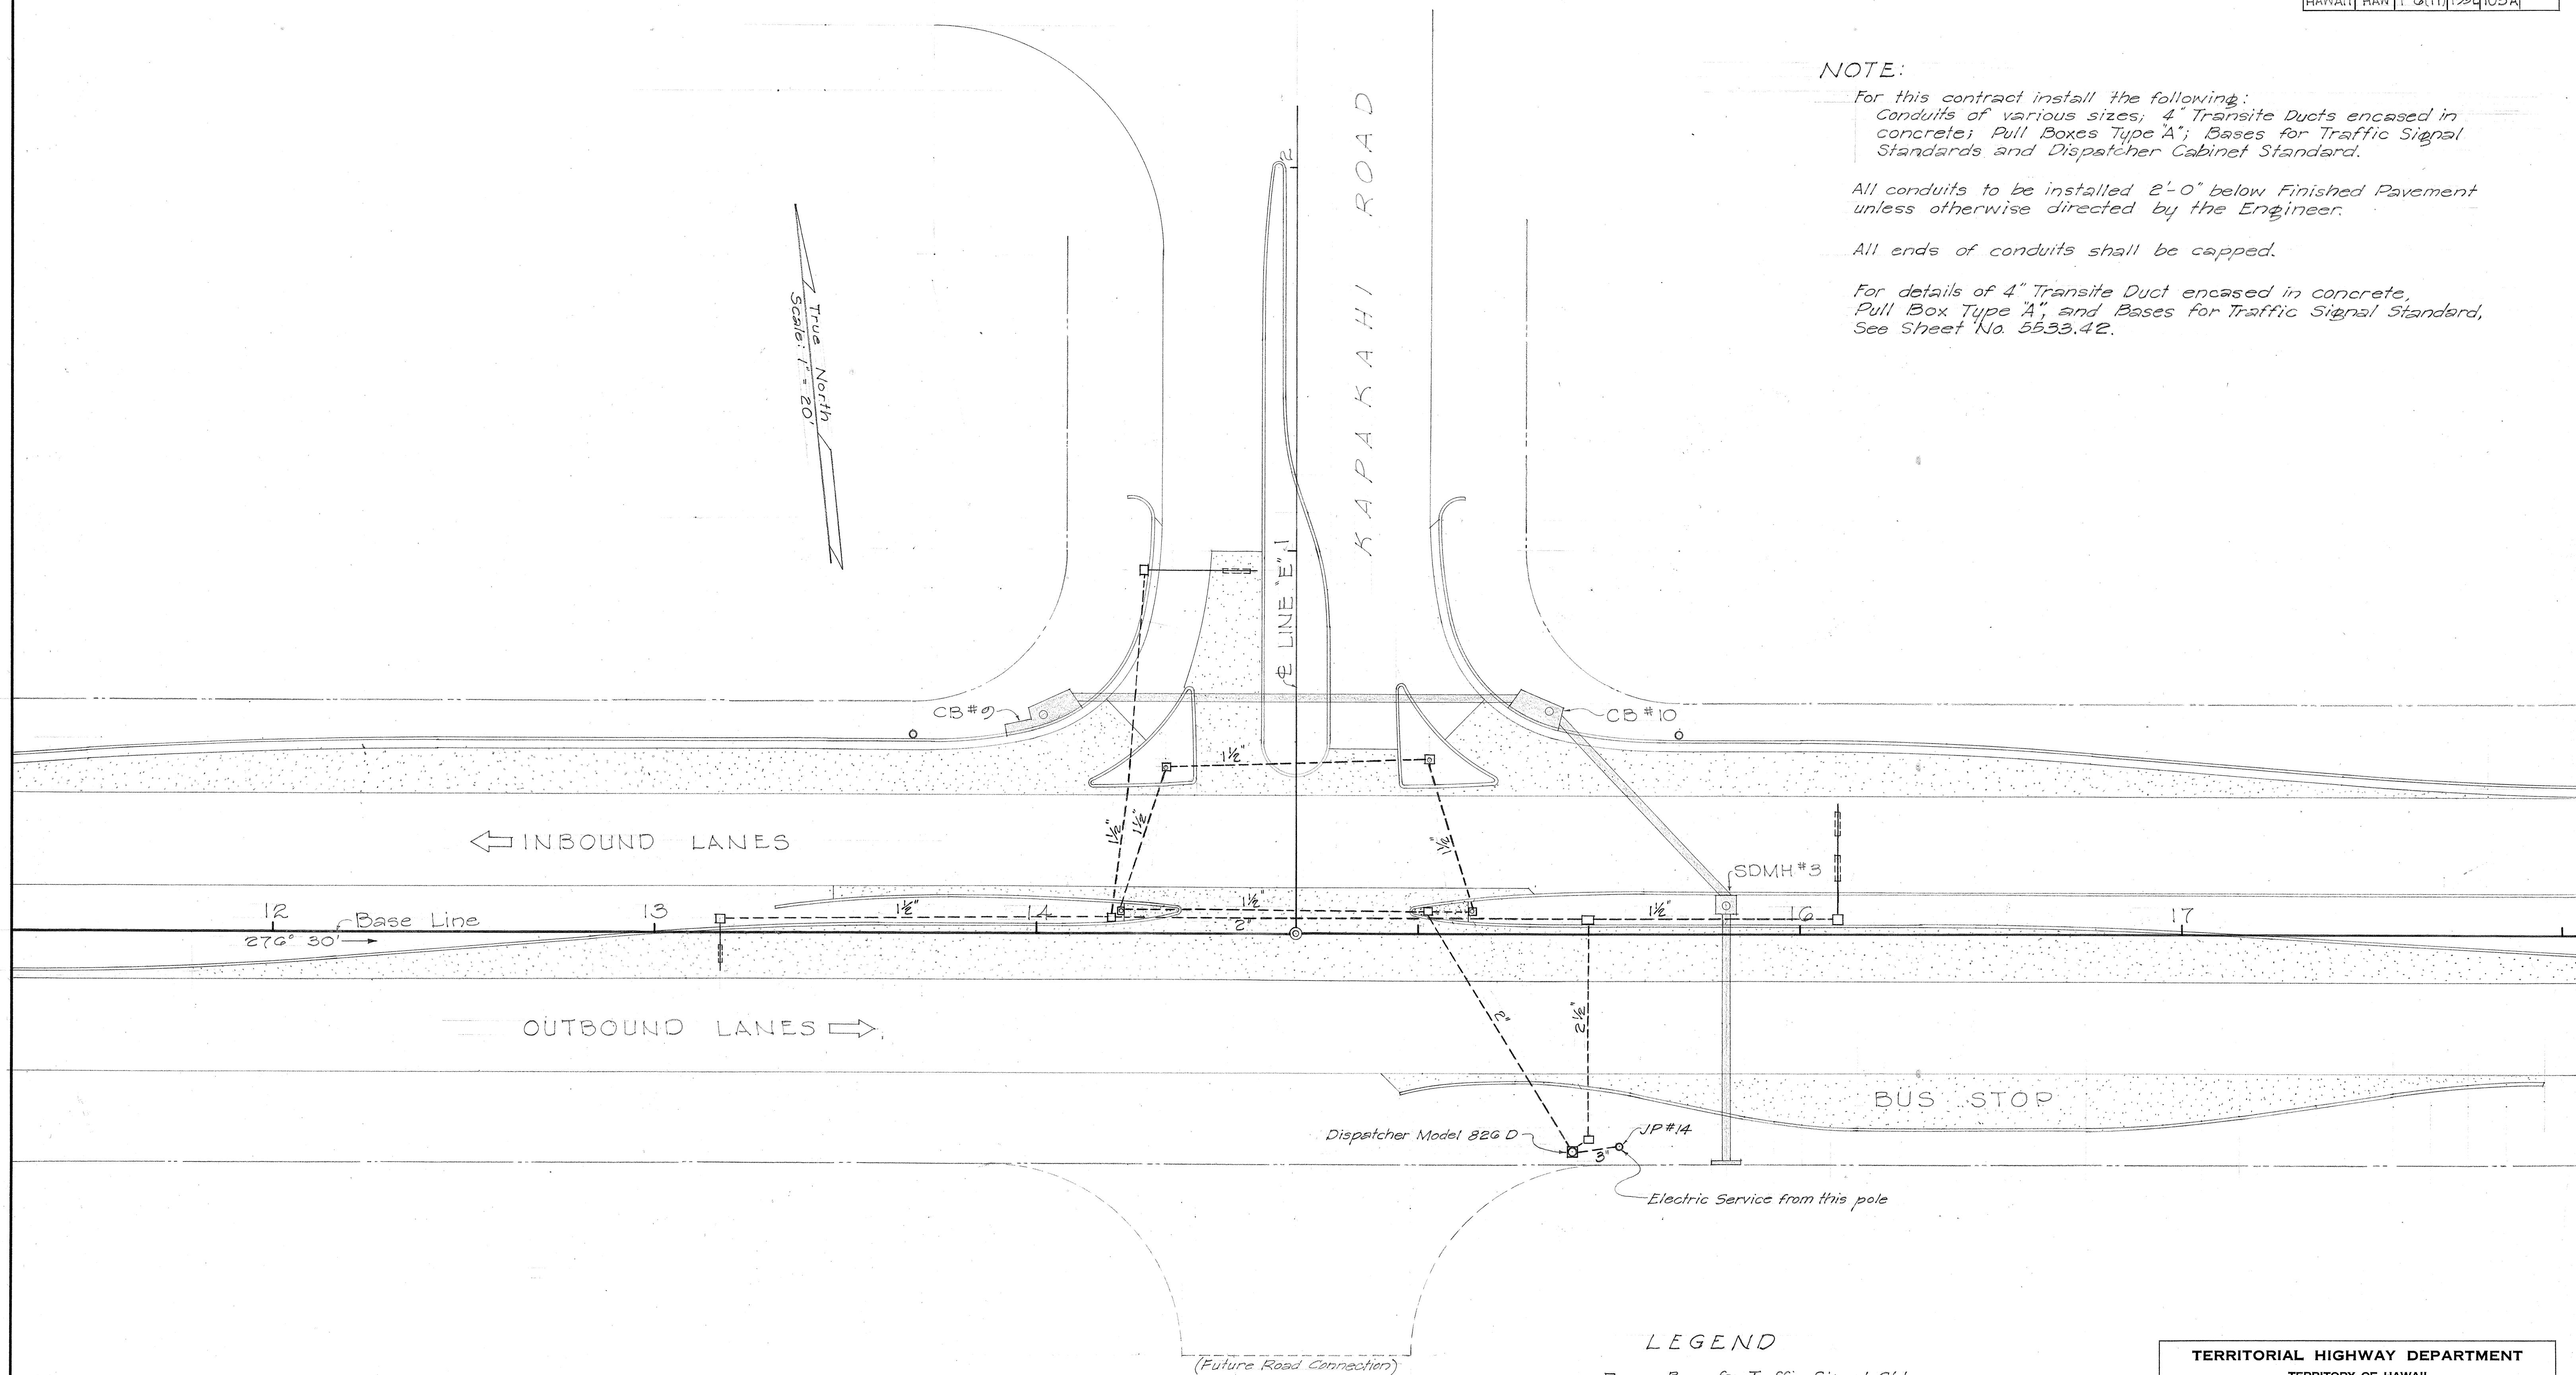

☐	Base for Traffic Signal Std.
☒	Base for Dispatcher Cabinet Std.
☐	Pull Box, Type "A"
-----	Conduit - Size as noted on Plan
=====	4" Transite Duct encased in concrete
===== =====	Future Magnetic Detector (Not in Contract)

TERRITORIAL HIGHWAY DEPARTMENT
TERRITORY OF HAWAII
UNDERGROUND WORK
FOR TRAFFIC SIGNAL SYSTEM
AT INTERSECTION OF LINE "E"
WAIALAE AVE-KALANIANA'OLE HWY
PROJECT NO F G(17)
Scale: 1" = 20' September 1959

SHEET No. 1 OF 1 SHEETS

5533.103A