

INDEX TO DRAWINGS	
SHEET NO.	DESCRIPTION
1	TITLE SHEET
2	PLAN AND PROFILE (Likelike Highway)
3	PLAN AND PROFILE (Pali Highway)
4	DRAIN DETAILS (Kalaniana'ole Highway)
5	PLAN AND PROFILE (Waialua - Kaena Point Road)
6	MISCELLANEOUS DETAILS FOR GUARD RAIL

STATE OF HAWAII
DEPARTMENT OF TRANSPORTATION
DIVISION OF HIGHWAYS
HONOLULU, HAWAII

PLANS FOR
THE CONSTRUCTION OF MISCELLANEOUS DRAINS

LIKELIKE HIGHWAY
(AT KUA POHAKU DRIVE)
PROJECT No. A-630-01-60


PALI HIGHWAY
(NEAR CARTER'S CORNER)
PROJECT No. B-61-04-60

KALANIANA'OLE HIGHWAY
(BETWEEN WEST HIND DRIVE AND NENUE STREET)
PROJECT No. C-72-03-60

AND

WAIALUA - KAENA POINT ROAD
(STA. 264+40)
PROJECT No. A-990-02-60

DISTRICTS OF HONOLULU AND WAIALUA
ISLAND OF OAHU

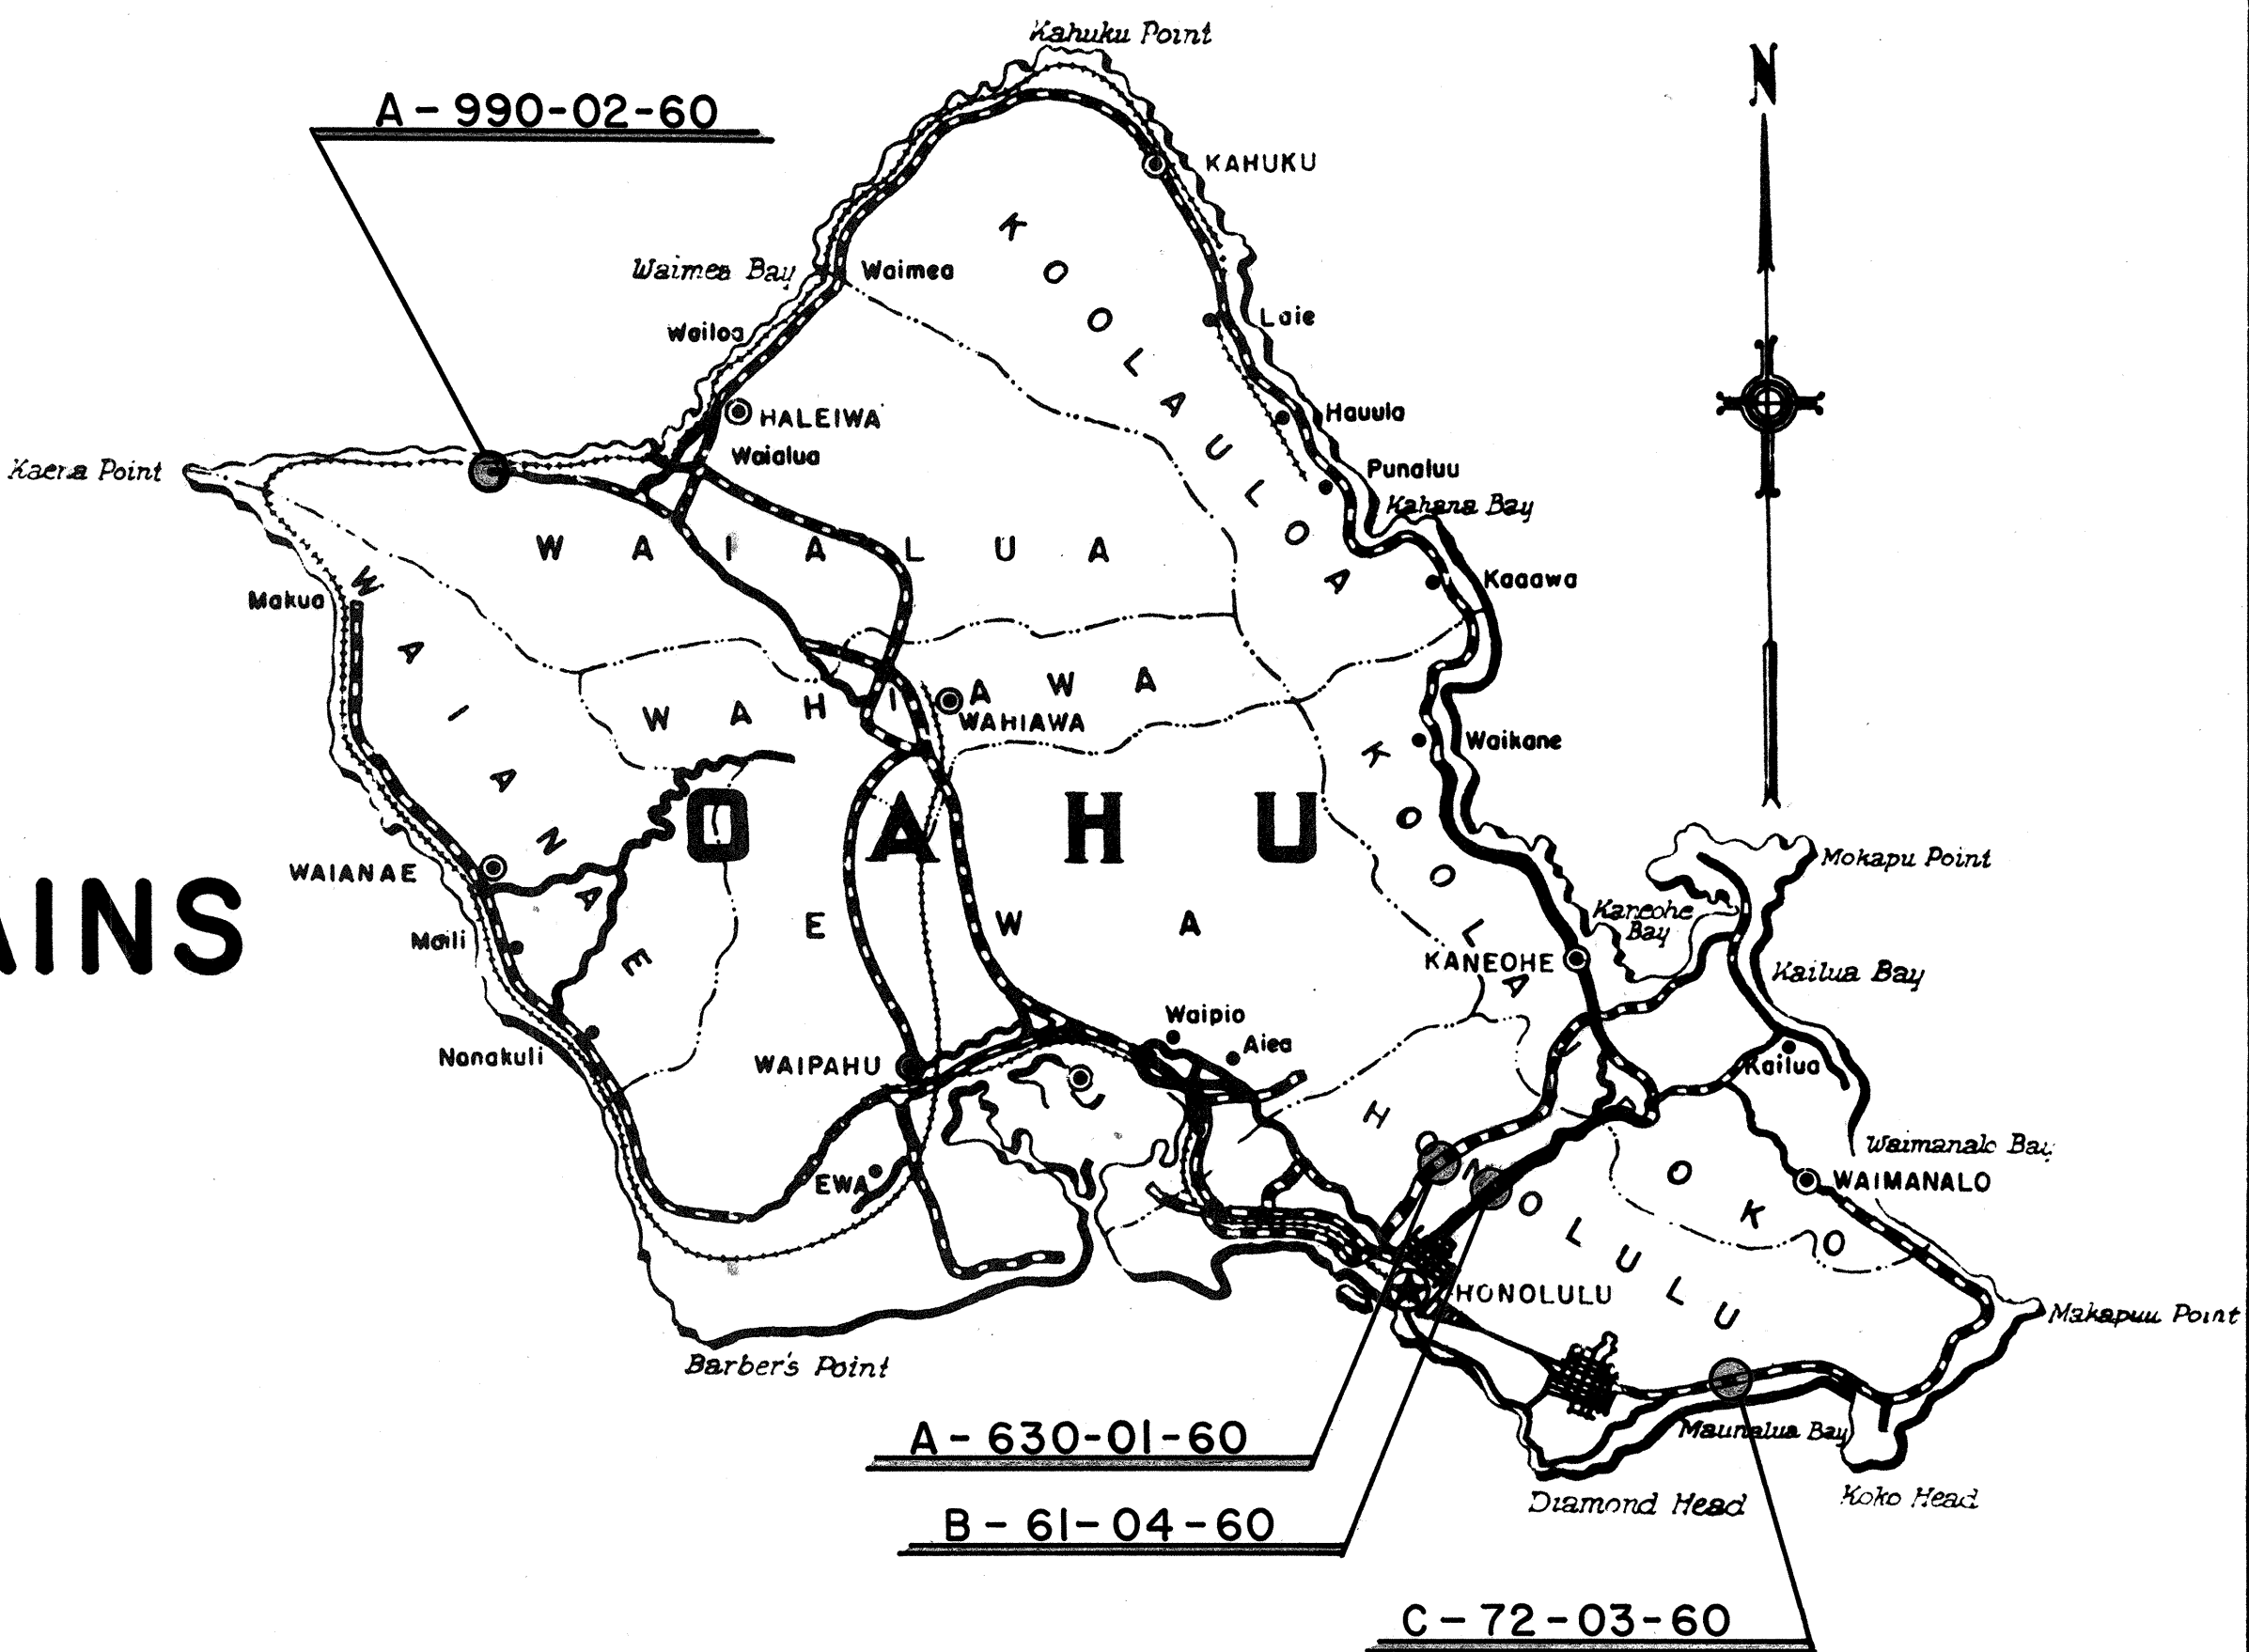

Federal Aid Projects Previously Constructed Or Under Construction

APPROVED: DATE 12-12-60
DIRECTOR, DEPT. OF TRANSPORTATION