




FED. ROAD DIST. NO.	STATE	PROJ. NO.	FISCAL YEAR	SHEET NO.	TOTAL SHEETS
HAWAII	HAWAII	72A-01-71	1975	23	42

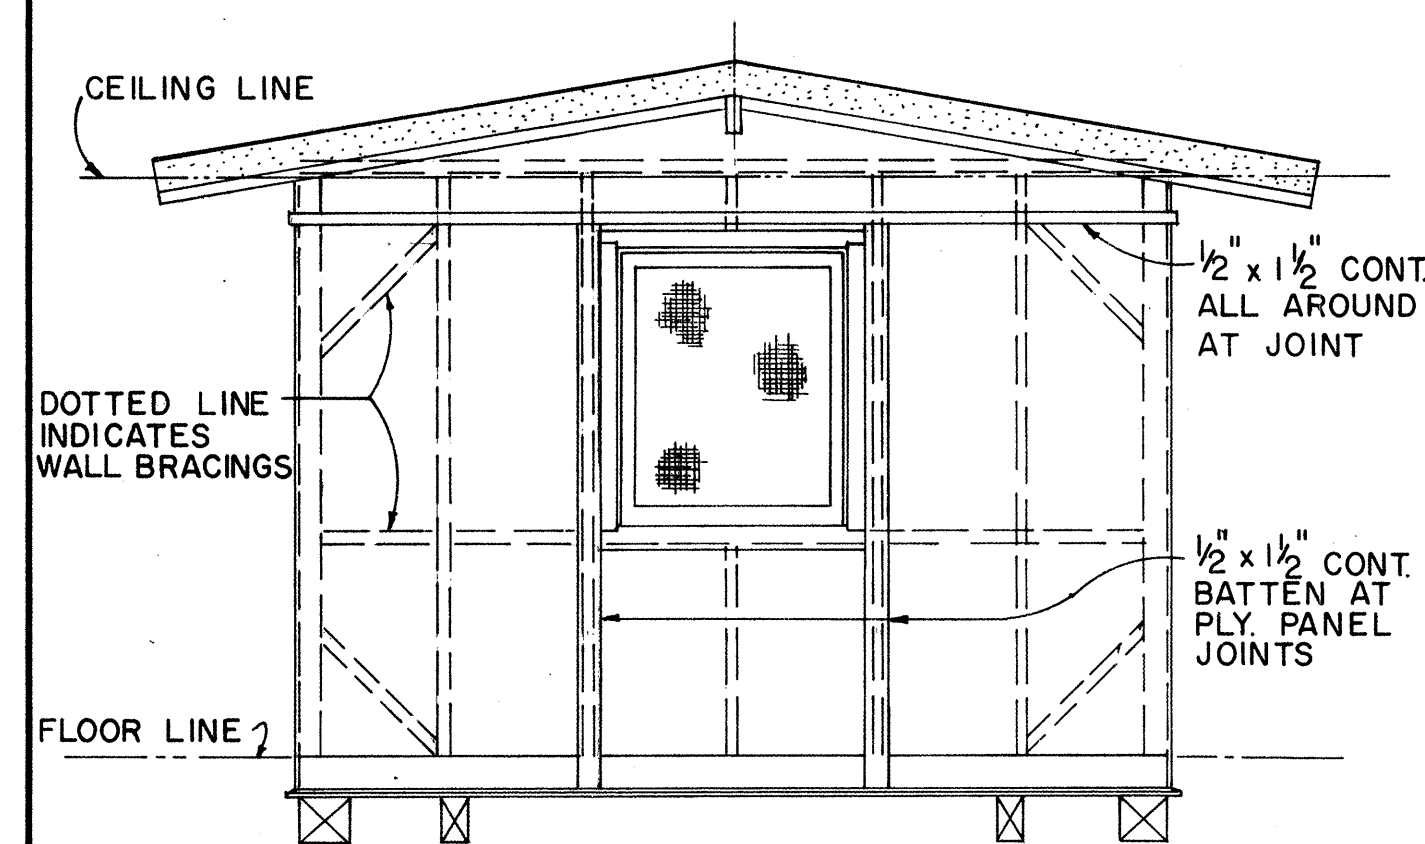


ELEVATION (B)
ELEVATION (D) SIMILAR
SCALE: $\frac{3}{8}" = 1"-0"$

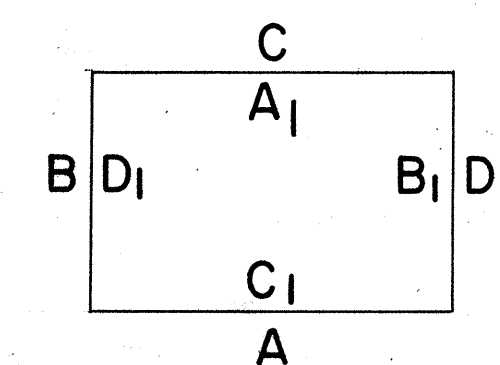


EXTERIOR & INTERIOR KEY

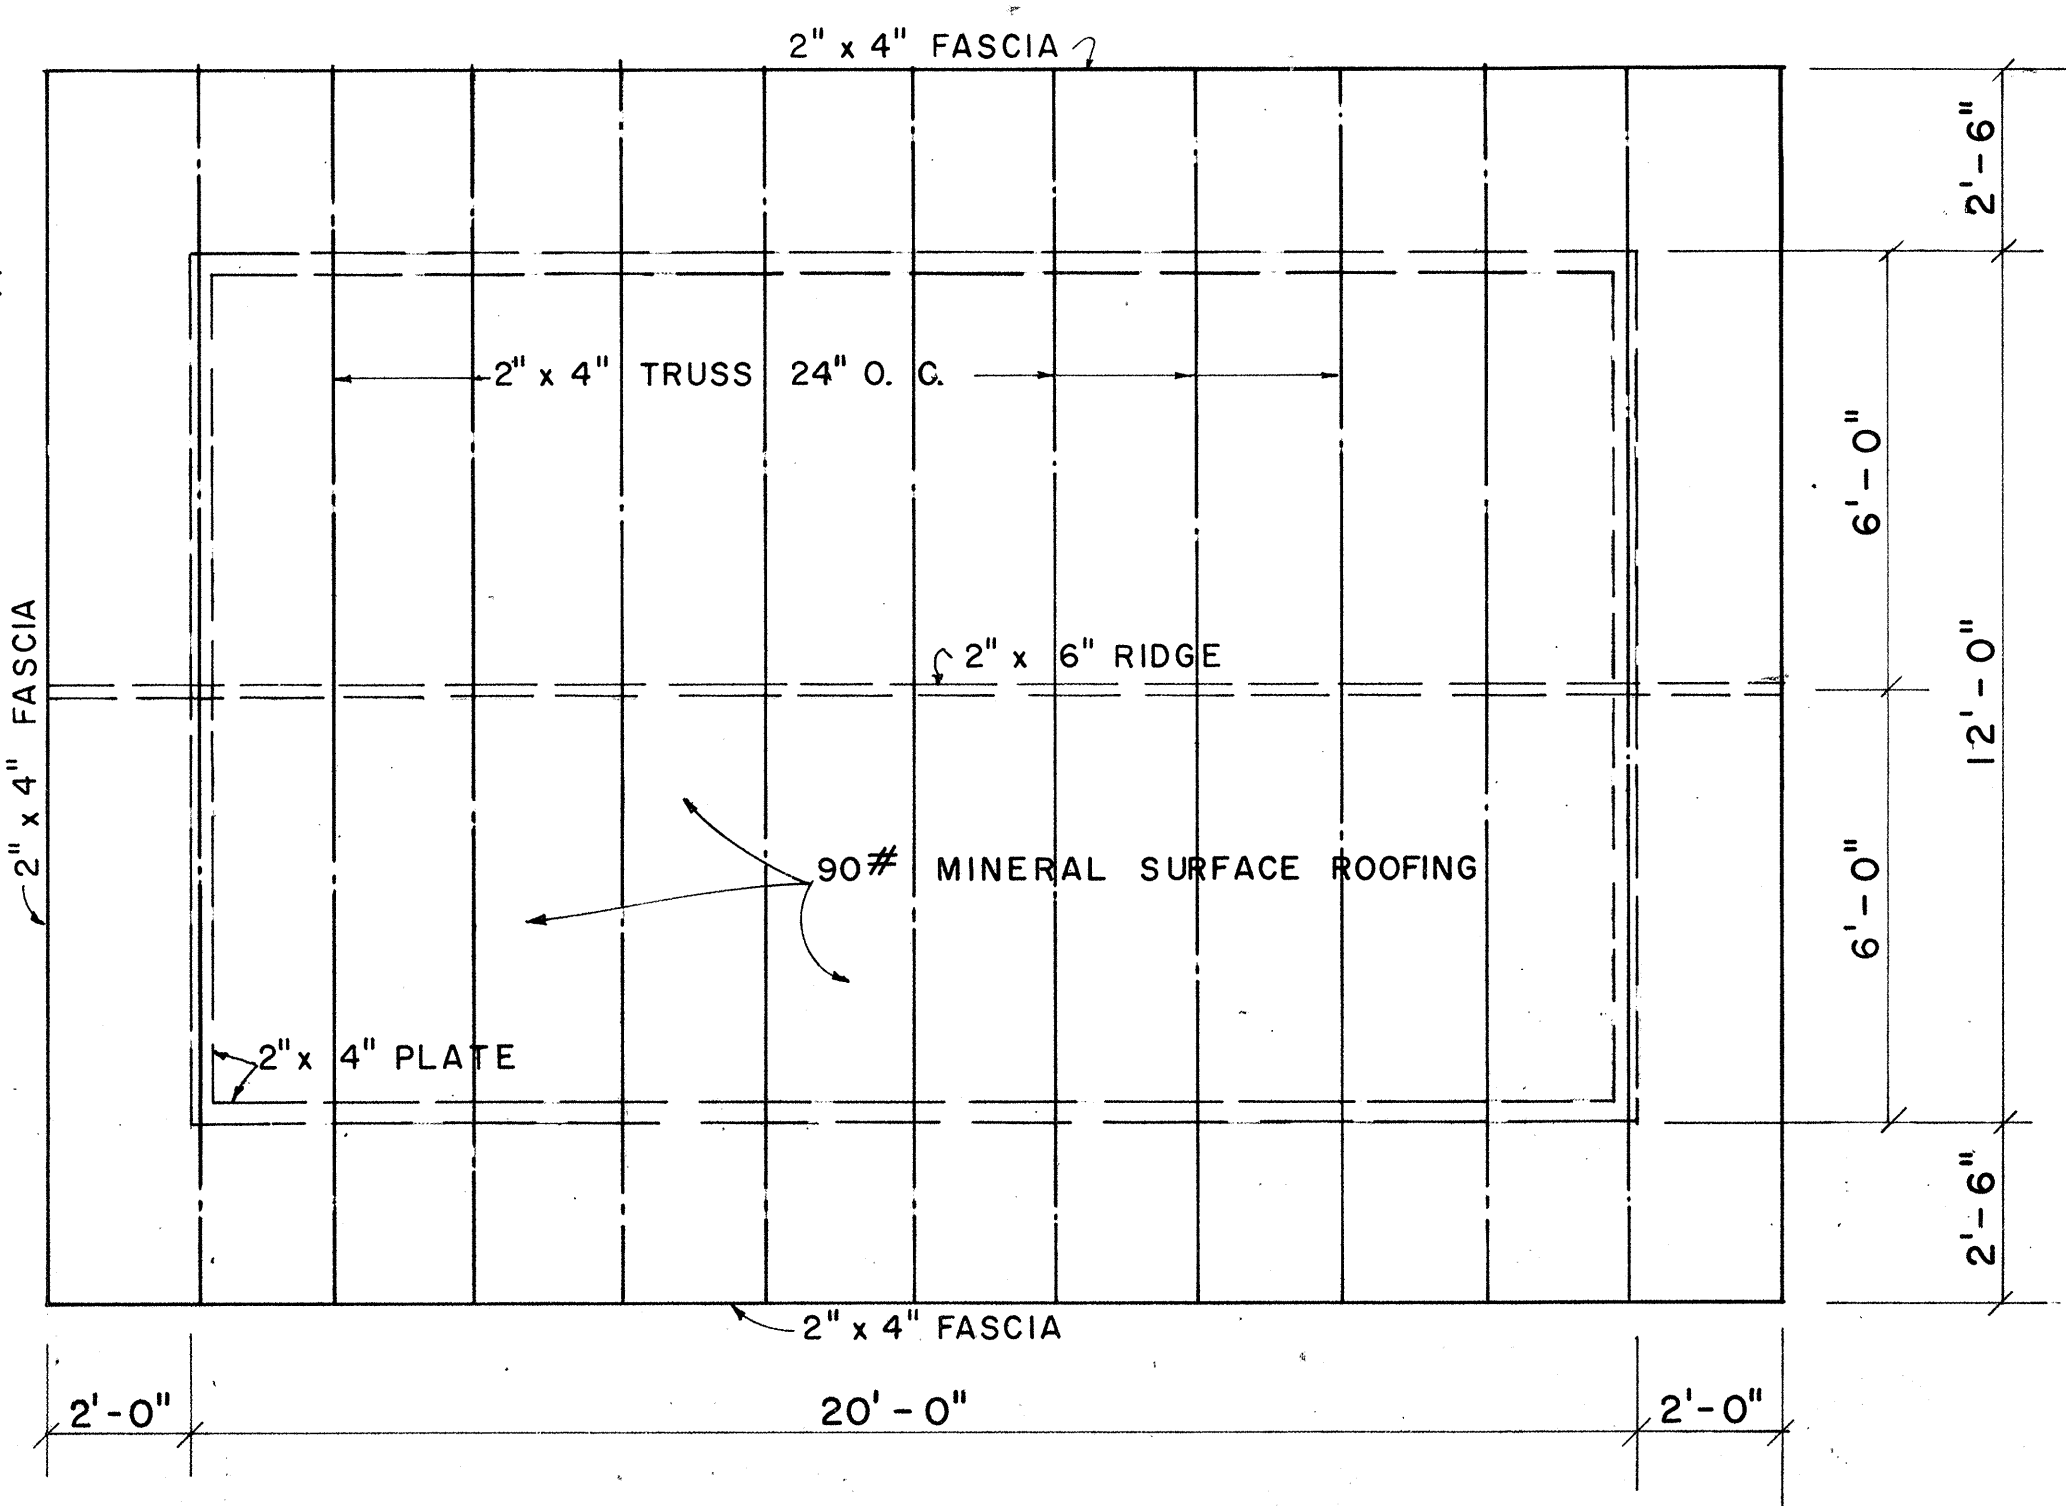


ROOF FRAMING PLAN
SCALE: $\frac{3}{8}" = 1' - 0"$

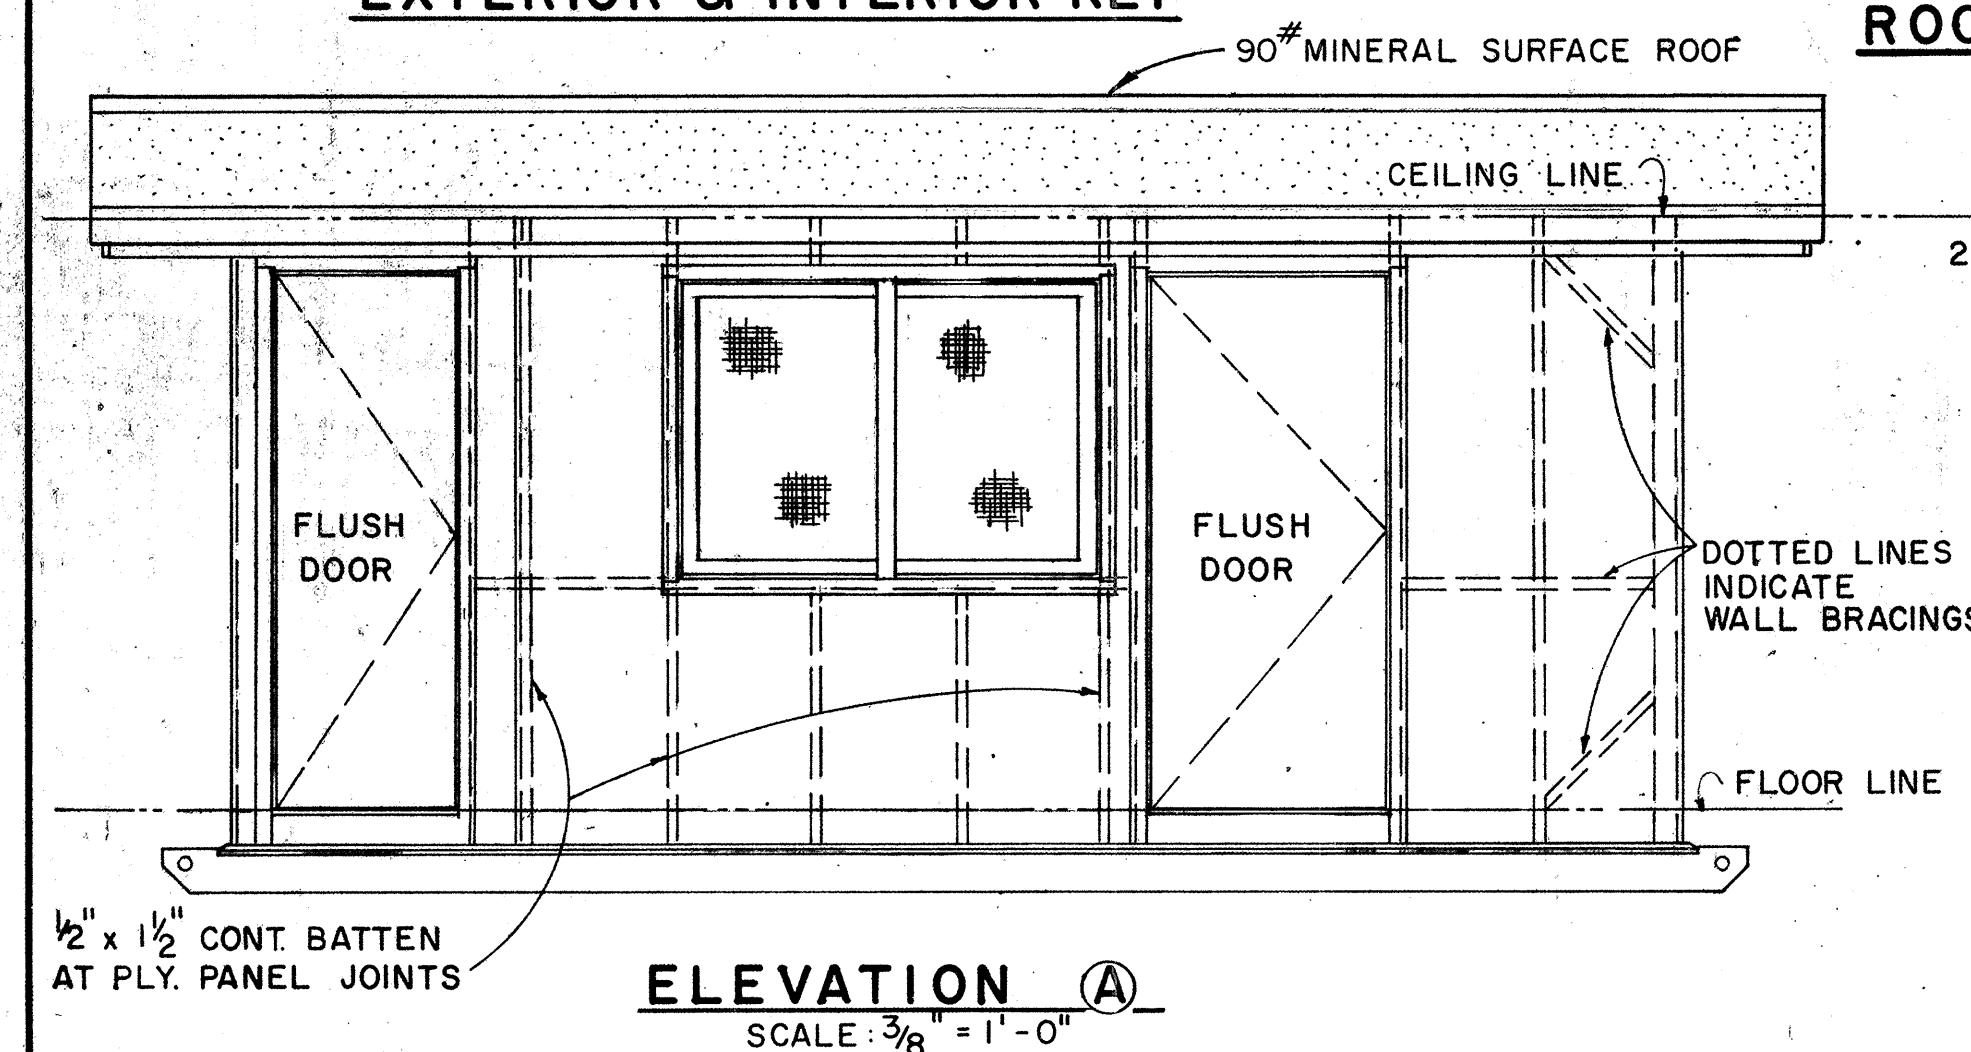

ELEVATION (A)
SCALE: $\frac{3}{8}" = 1' - 0"$

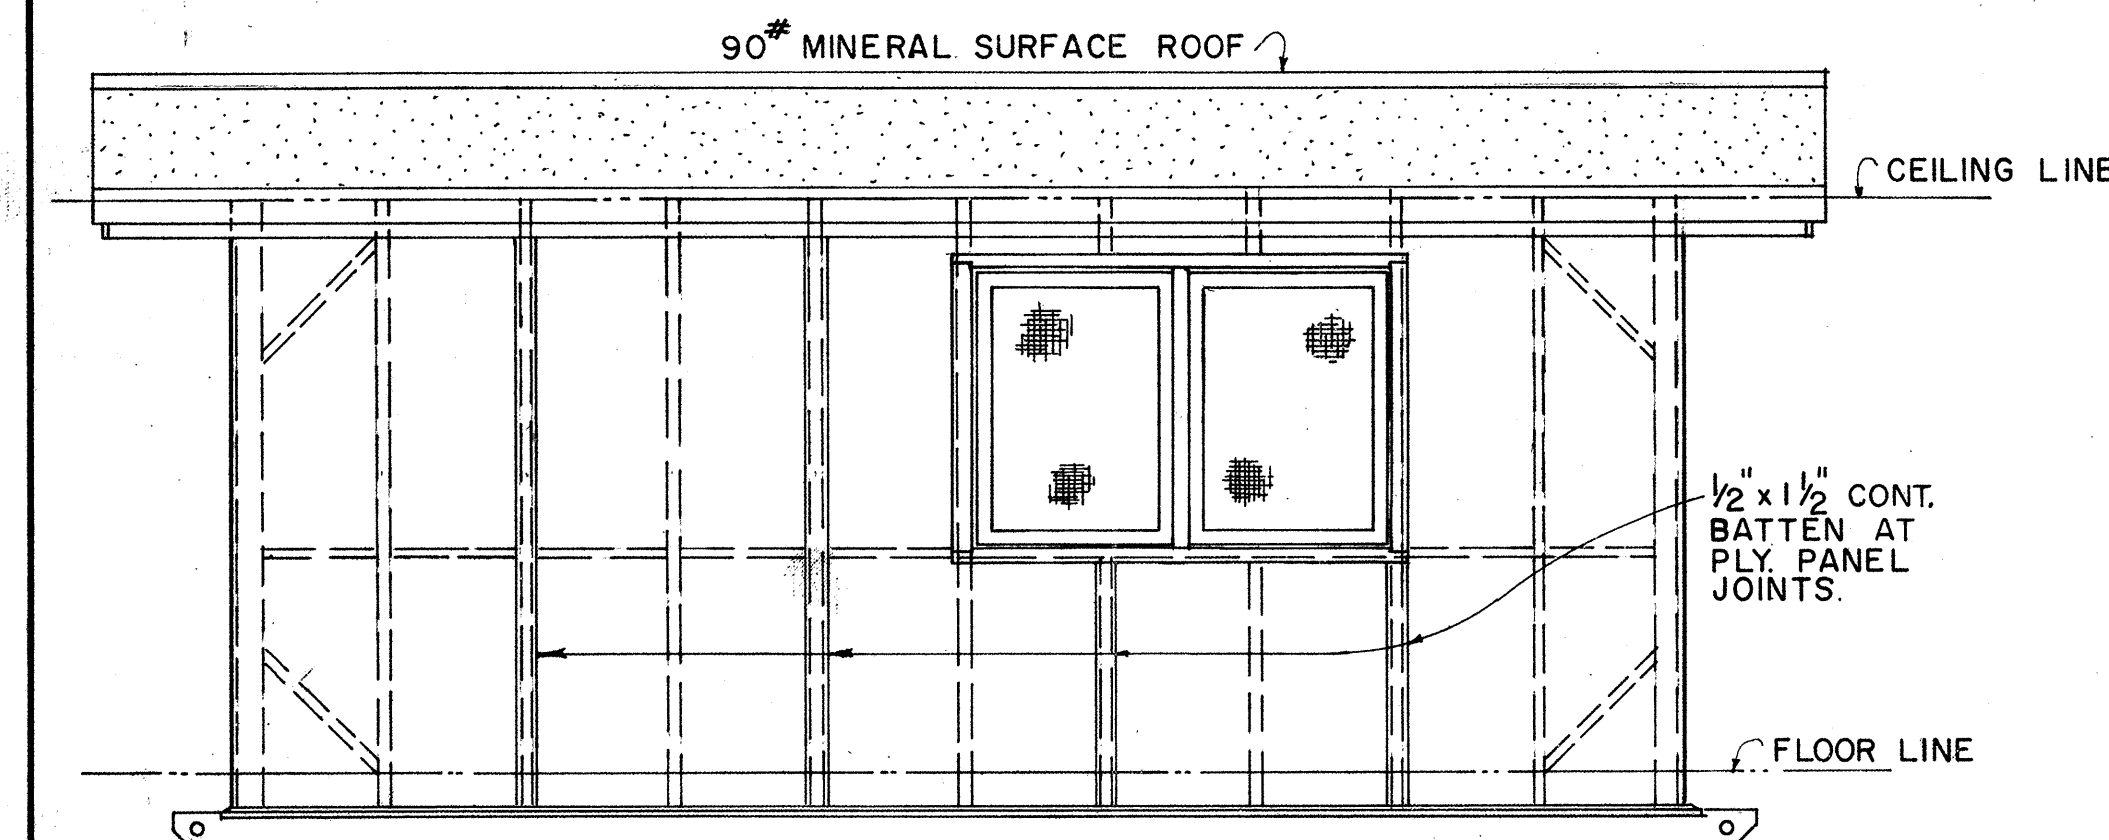


ELEVATION (C)
SCALE: $\frac{3}{8}" = 1'-0"$

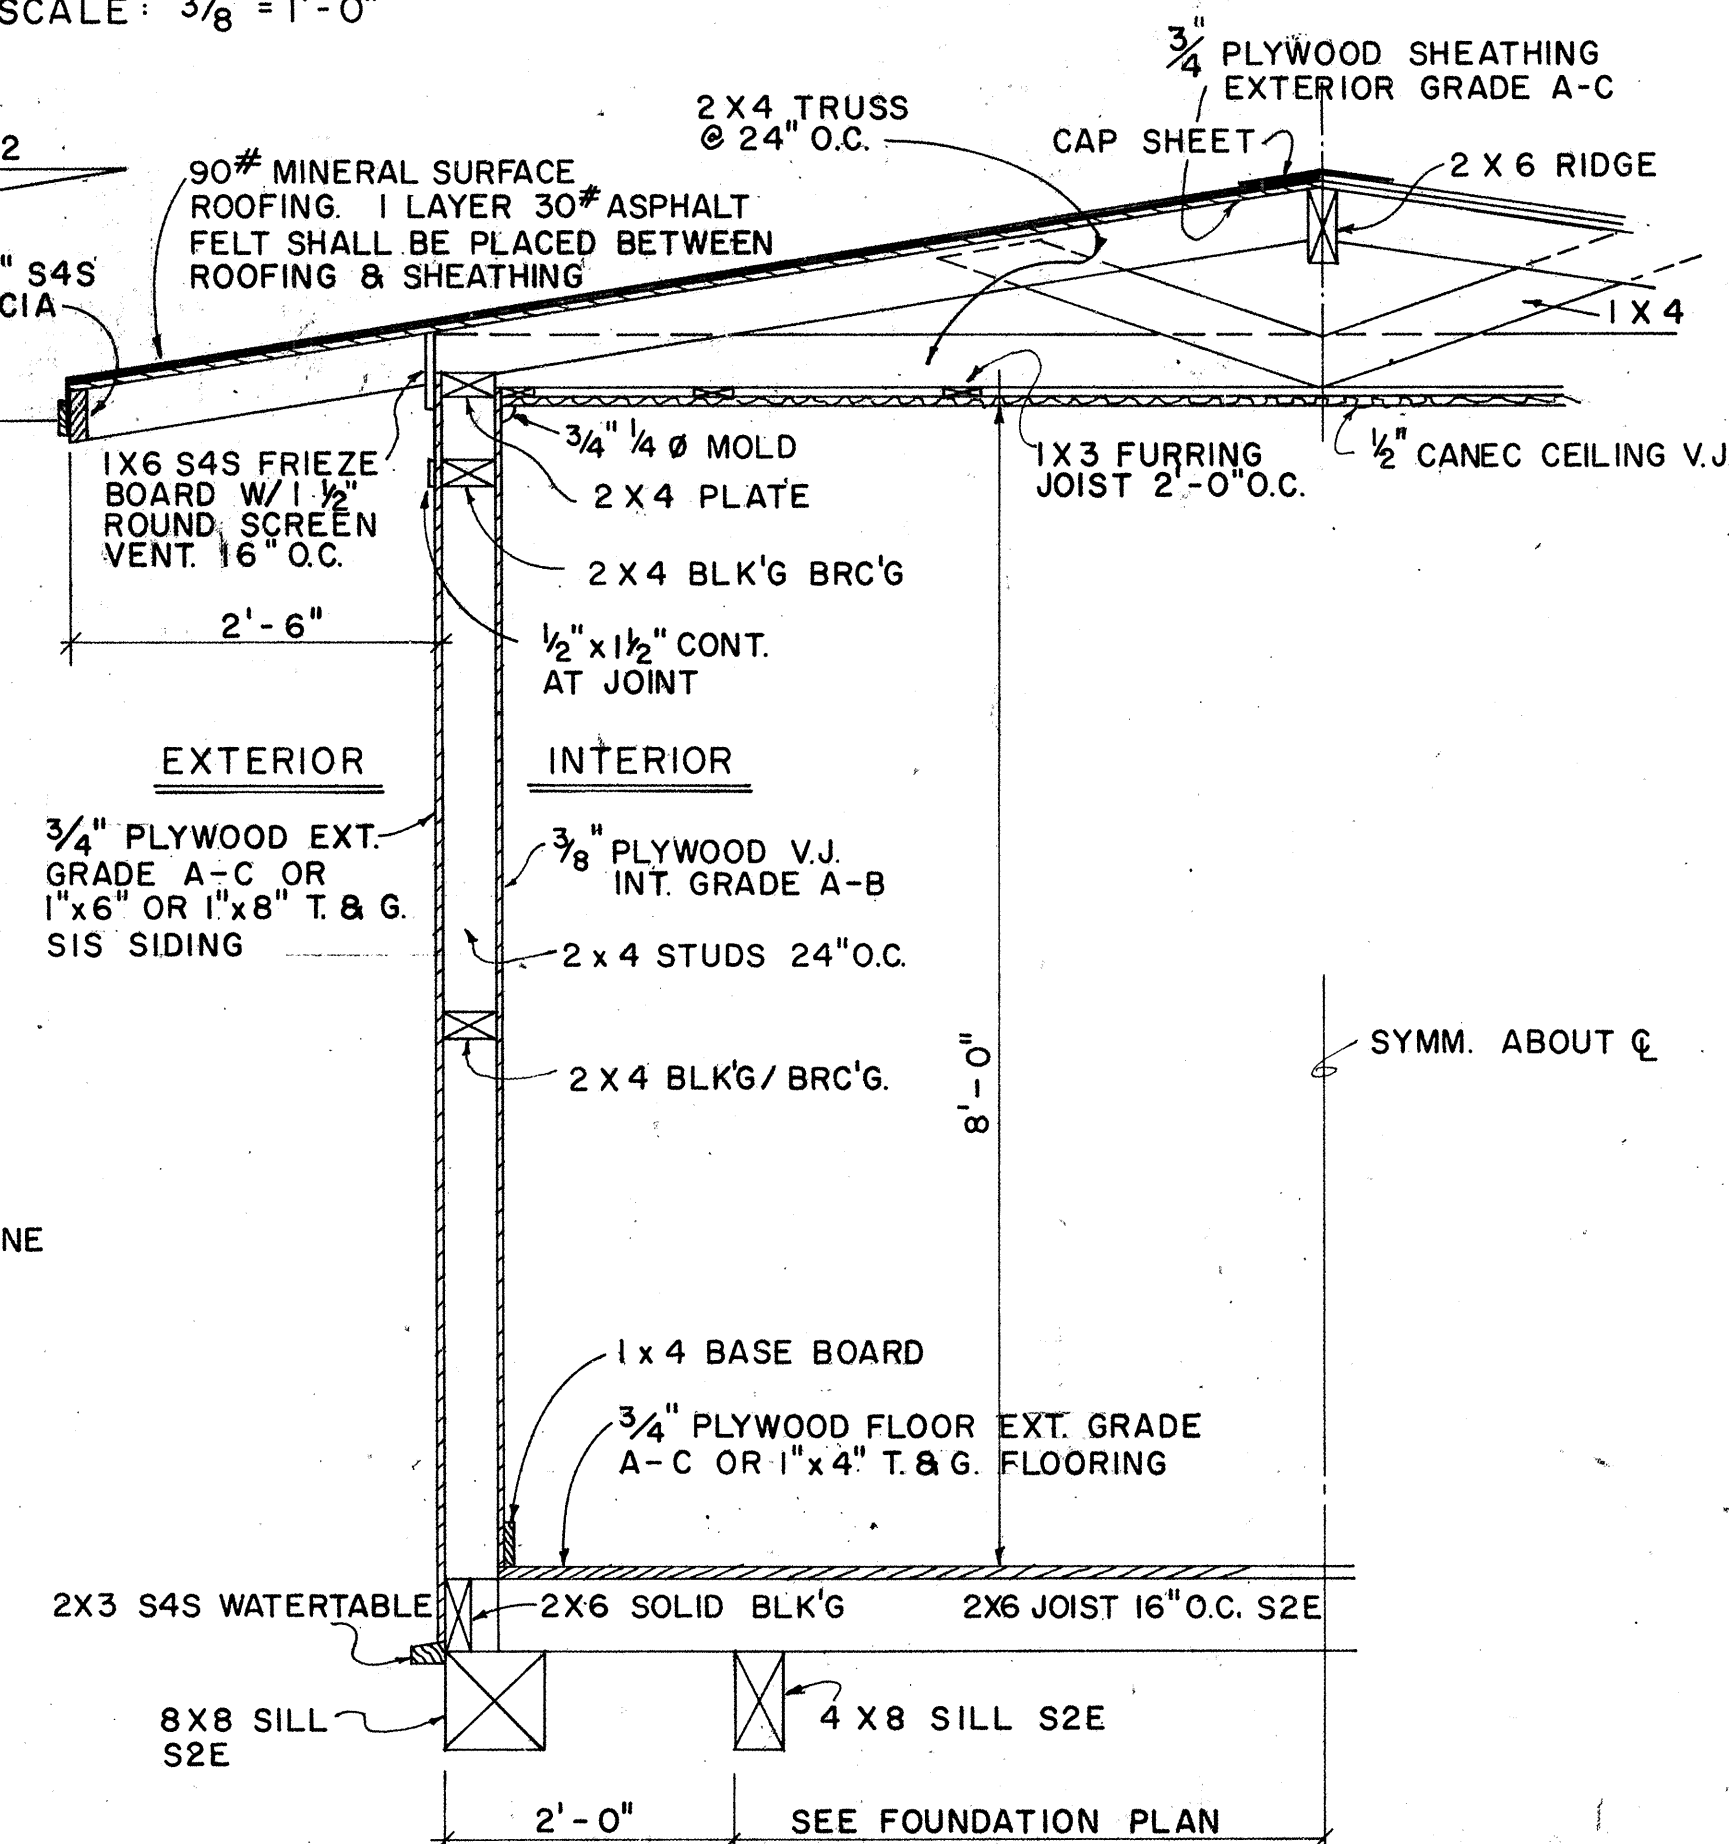


TYPICAL WALL SECTION
SCALE: 3/4" = 1'-0"

APPROVAL RECOMMENDED:
M. H. [Signature] 12-4-69
HIGHWAY DESIGN ENGINEER DATE

APPROVED:
[Signature] 12-10-69
ASSISTANT CHIEF, ENGINEERING DATE

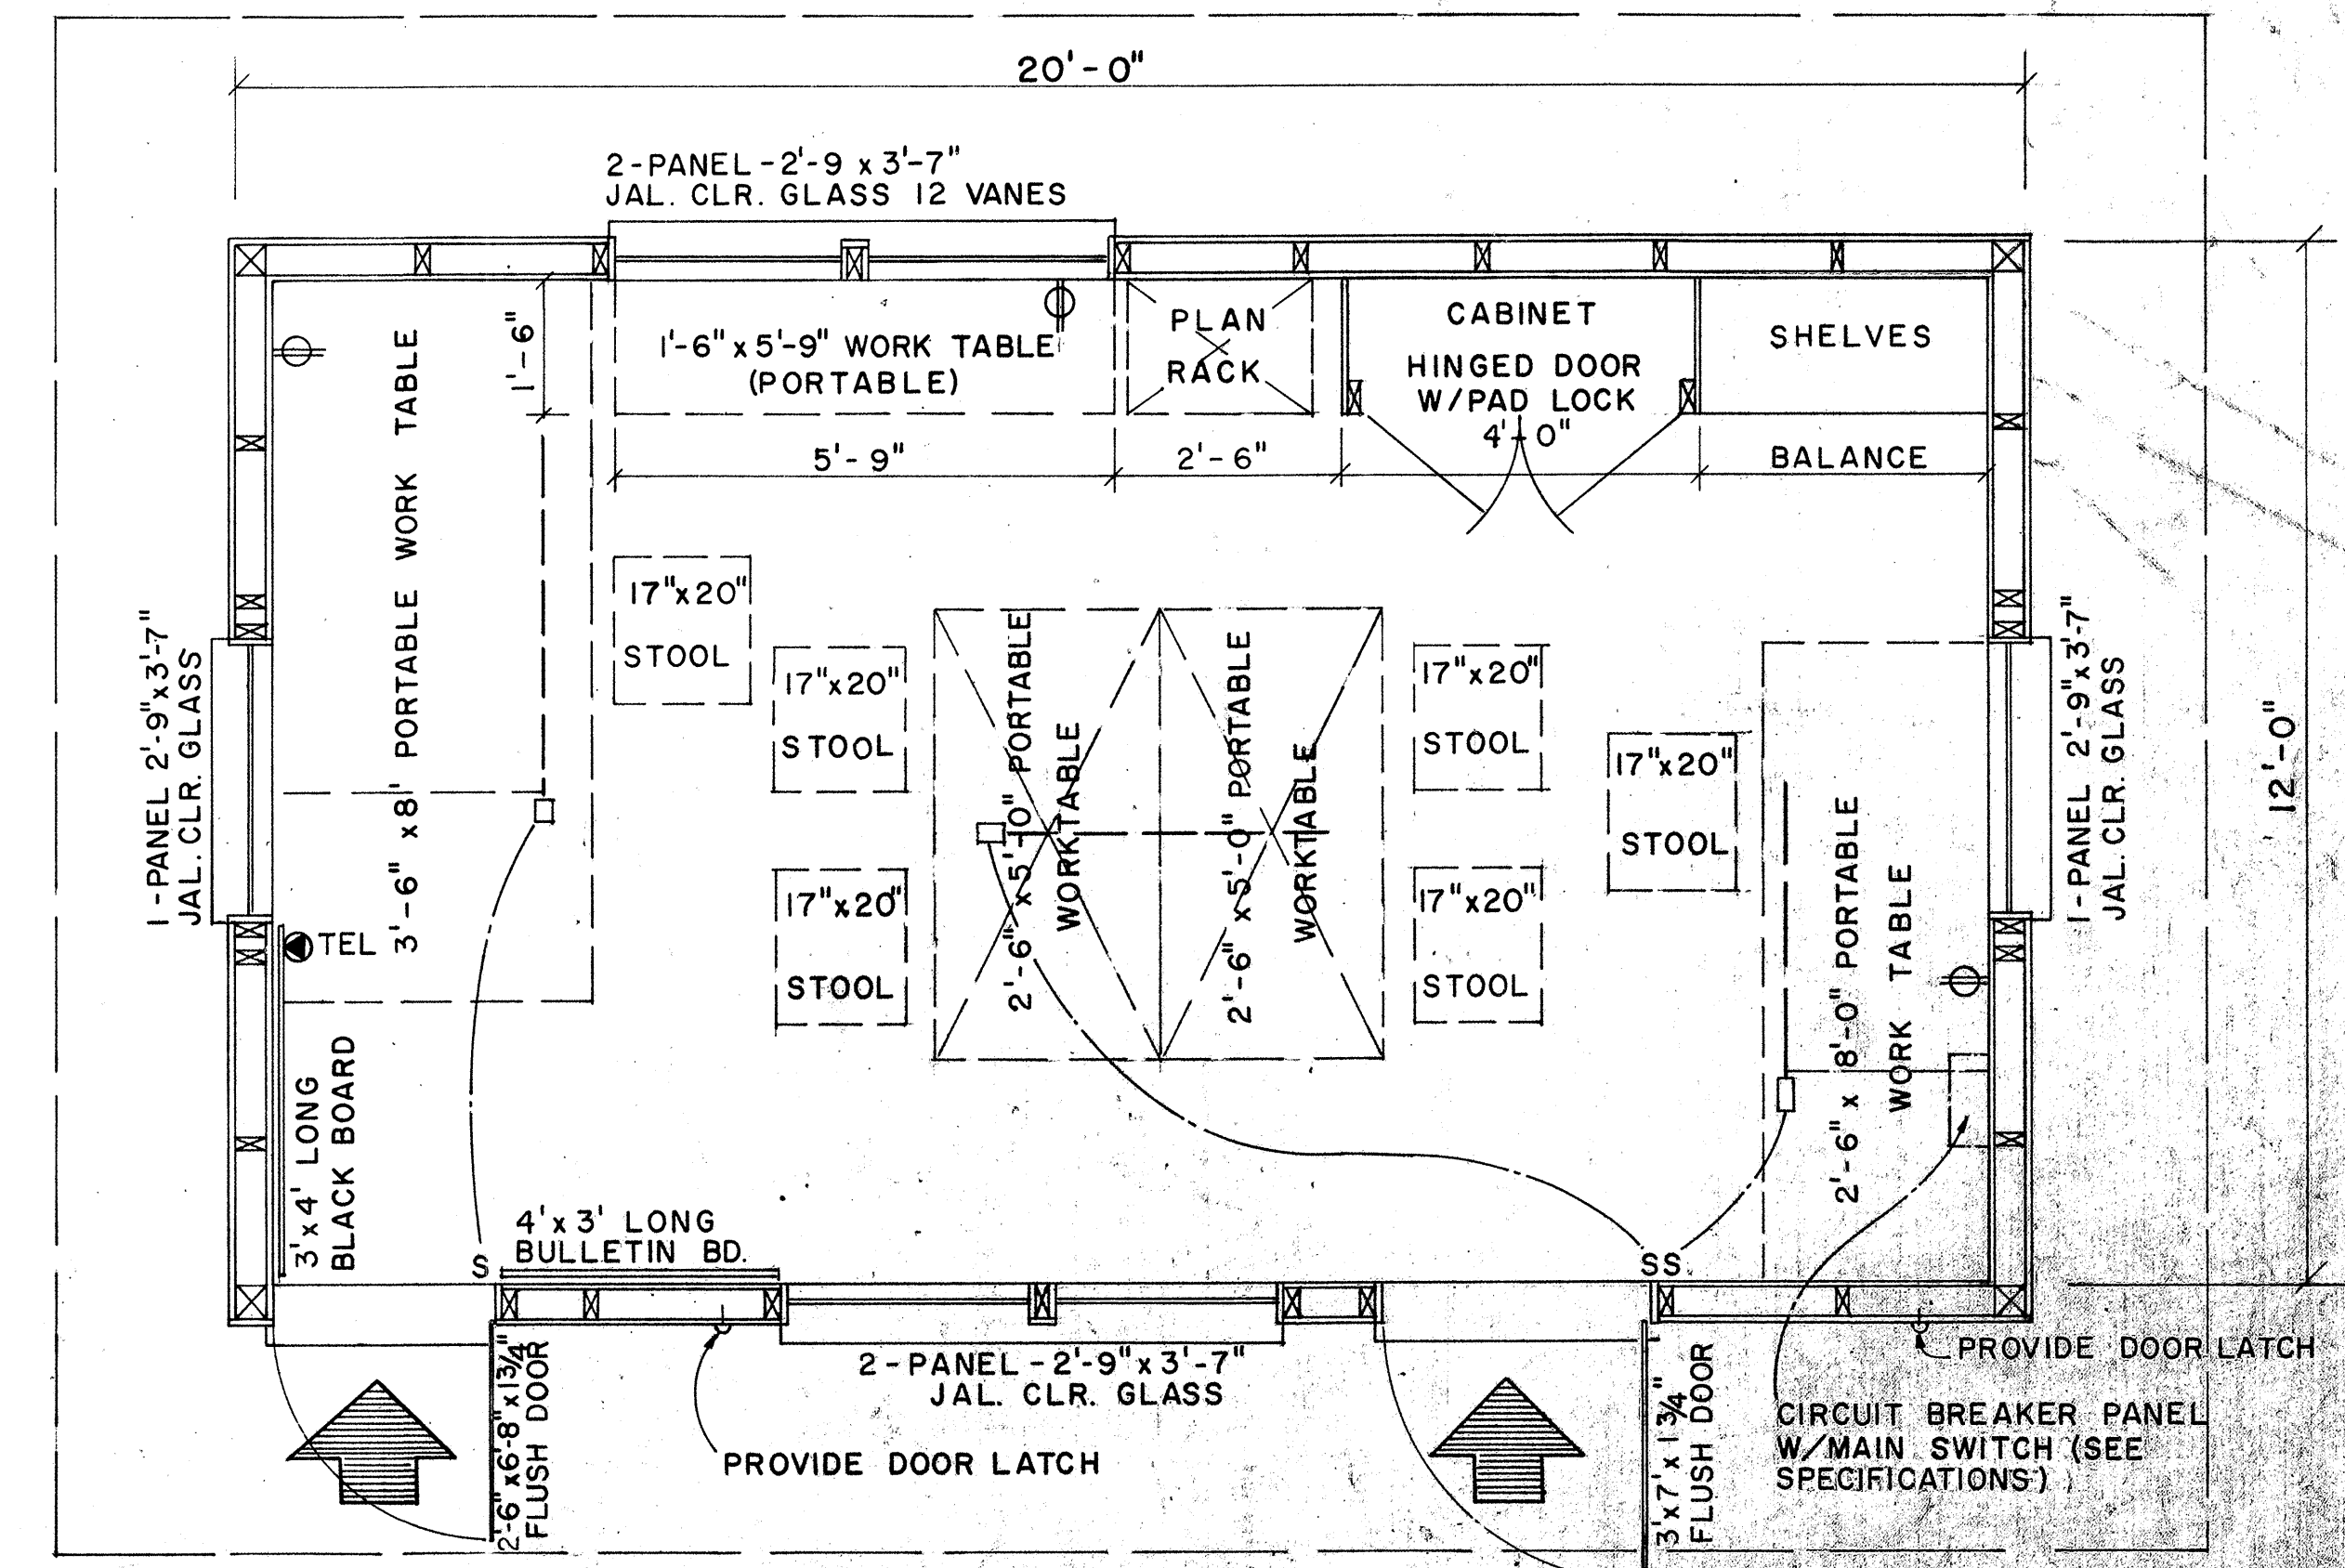

FLOOR PLAN
SCALE: $\frac{1}{2}" = 1' - 0"$



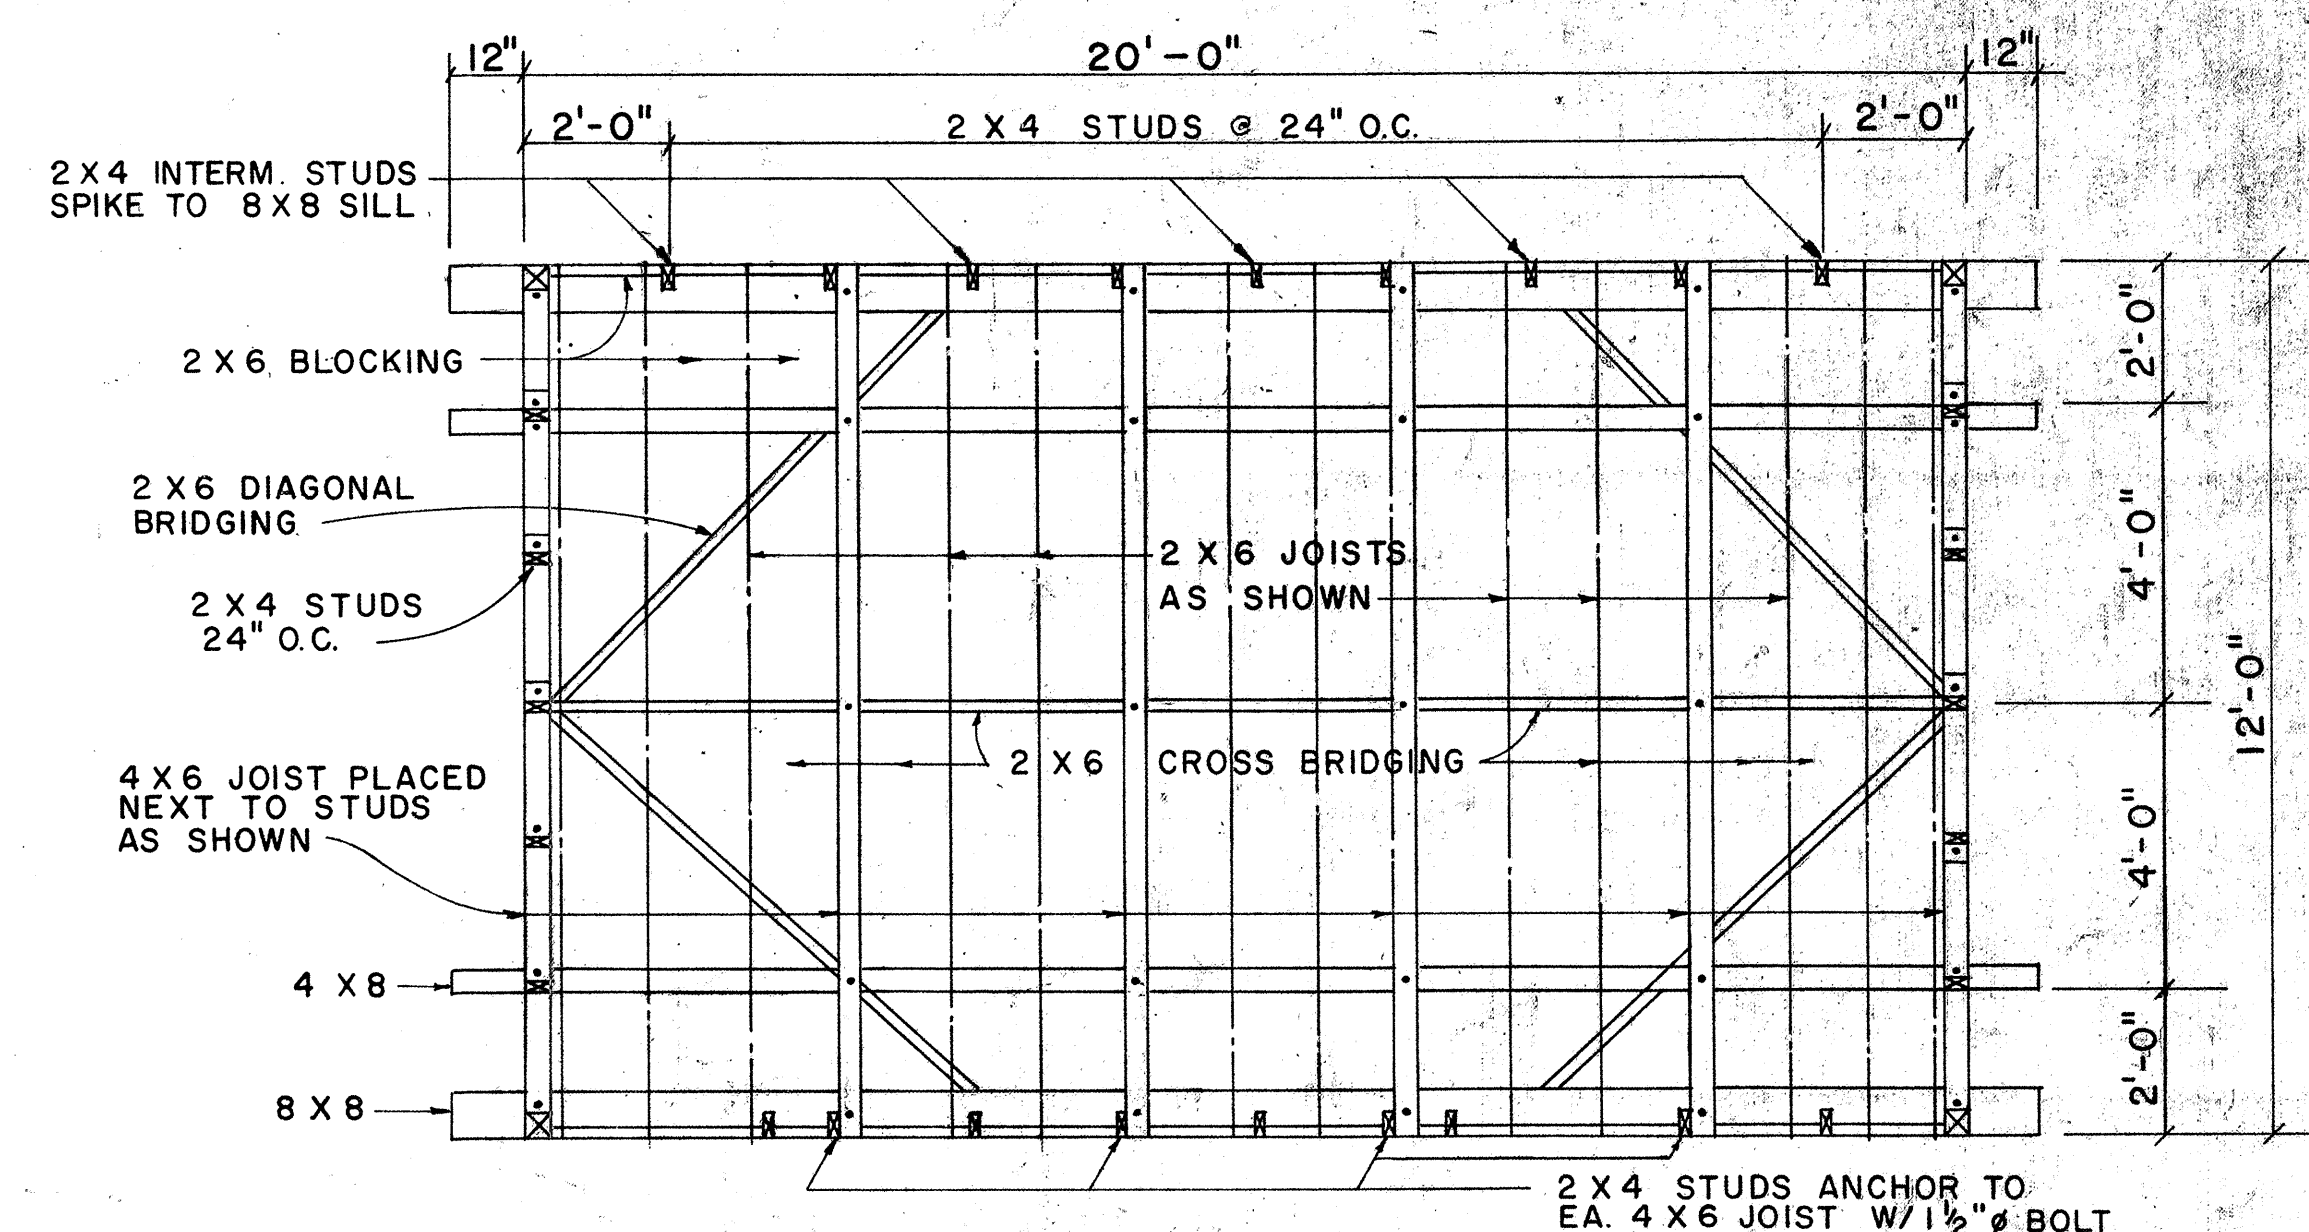


FOUNDATION FRAMING PLAN
SCALE: $\frac{3}{8}" = 1' - 0"$

NO.	REVISION	APPROVED BY	DATE
2			
19			

STATE OF HAWAII
DEPARTMENT OF TRANSPORTATION
FIELD OFFICE
Scale : As Noted

FED. ROAD DIST. NO.	STATE	PROJ. NO.	FISCAL YEAR	SHEET NO.	TOTAL SHEETS
HAWAII	HAWAII	72A-01-71	1975	24	42

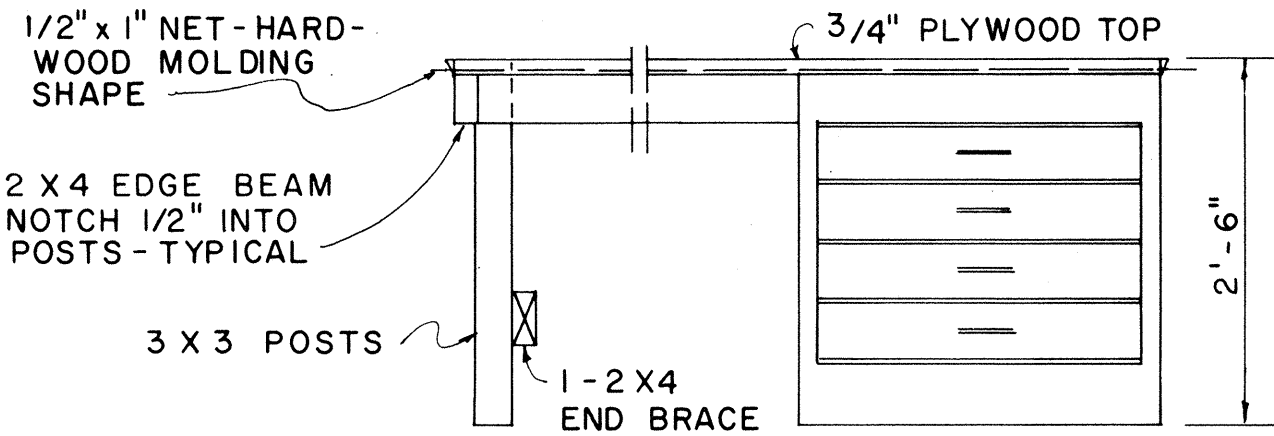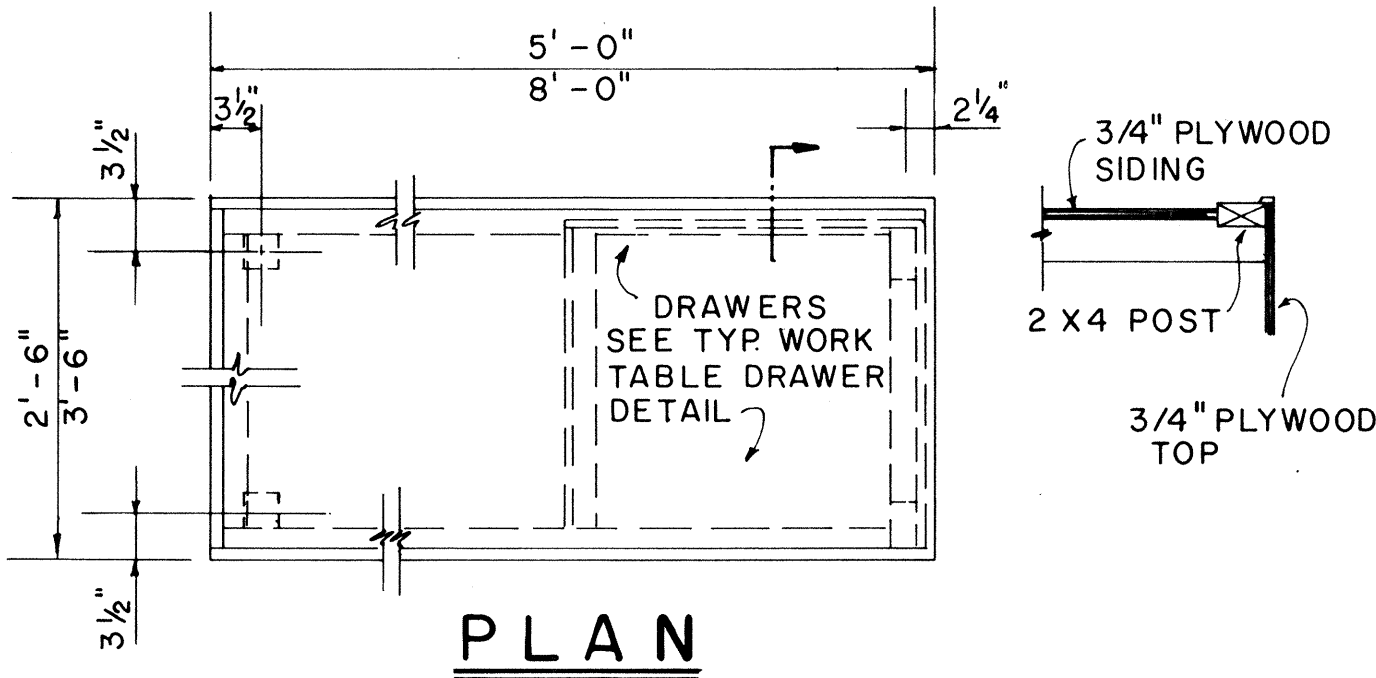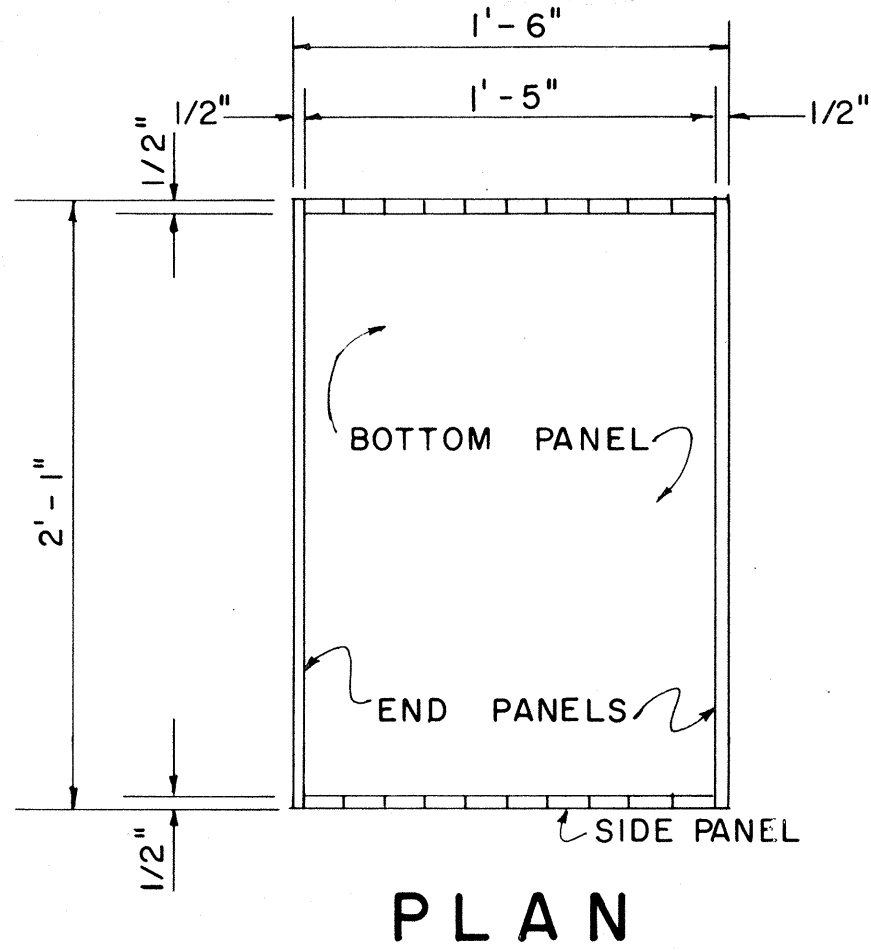


ELEVATION


2'-6" x 5'-0" 2 REQ'D
3'-6" x 8'-0" 1 REQ'D
2'-6" x 8'-0" 1 REQ'D

PORTABLE WORK
TABLE DETAIL

SCALE: 3/4" = 1'-0"

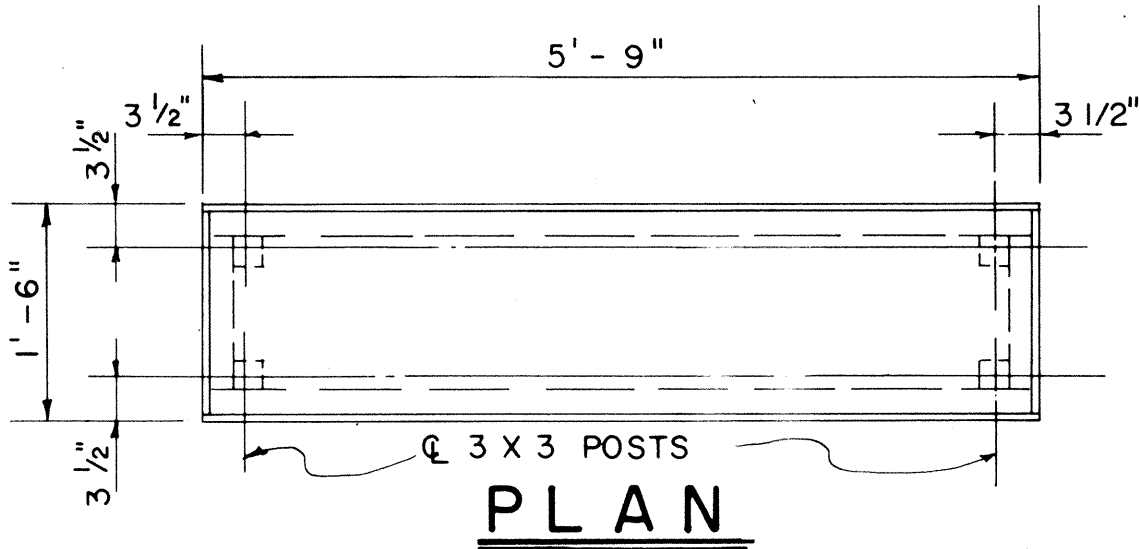


PLAN

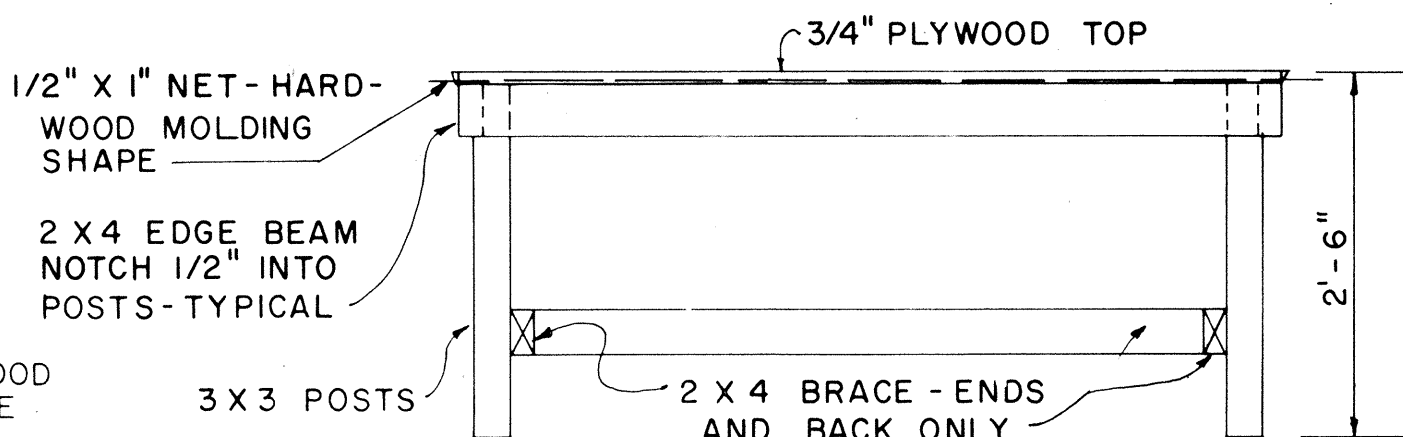

ELEVATION


1'-6" x 5'-9" PORTABLE
WORK TABLE DETAIL

SCALE: 3/4" = 1'-0"

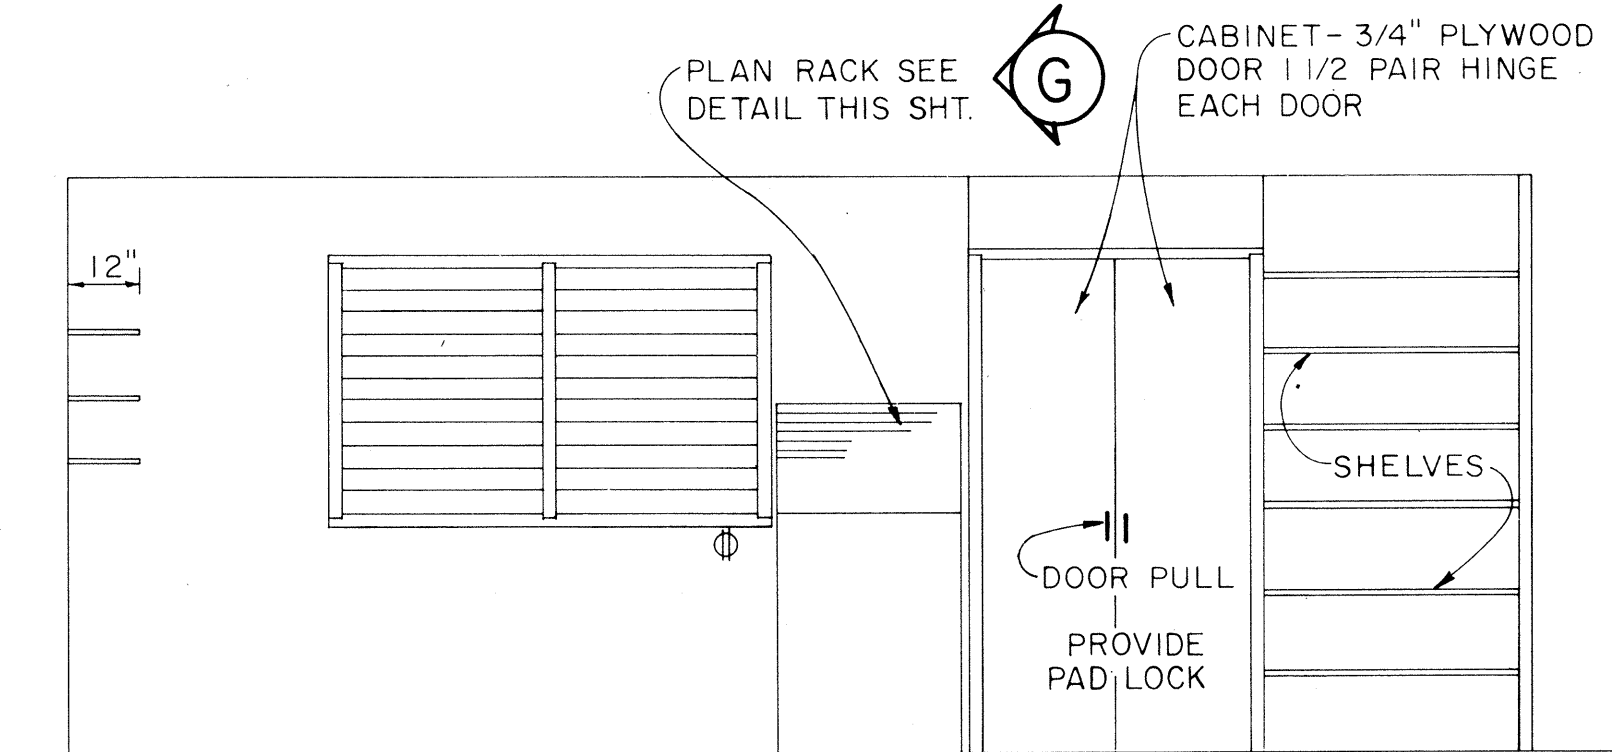


ELEVATION

SCALE: 3/8" = 1'-0"

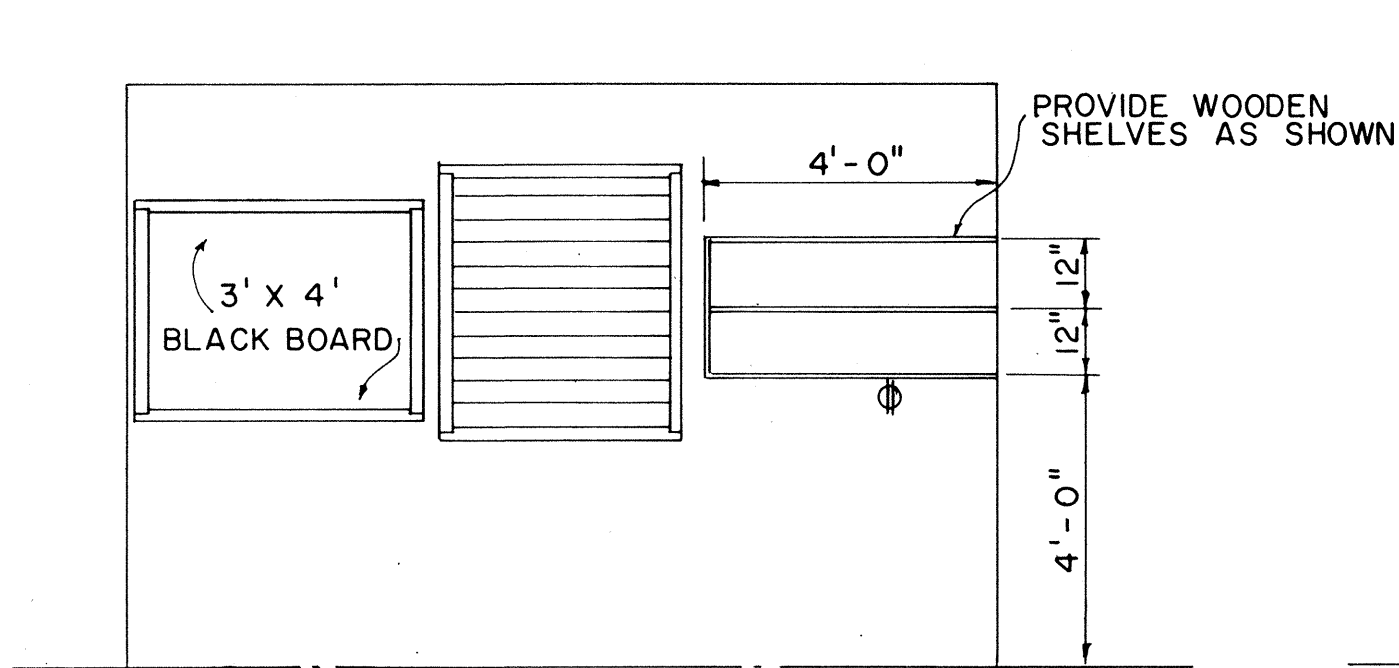


ELEVATION

SCALE: 3/8" = 1'-0"

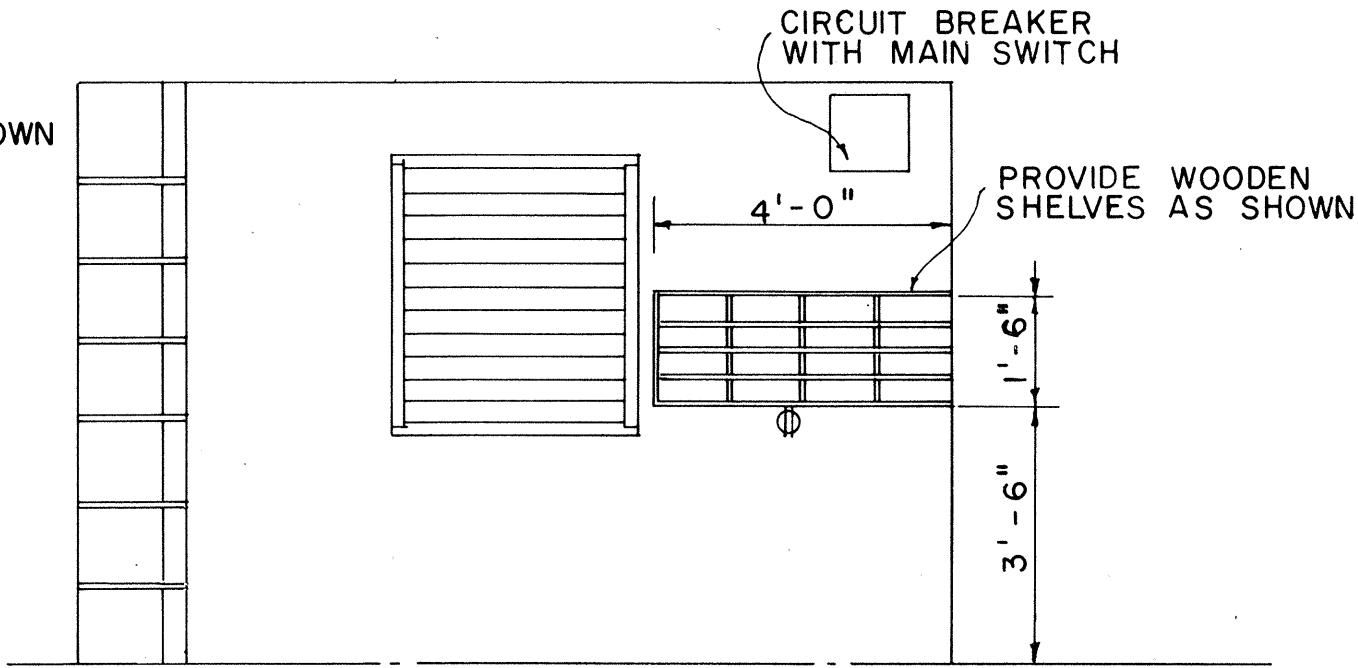

ELEVATION

SCALE: 3/8" = 1'-0"

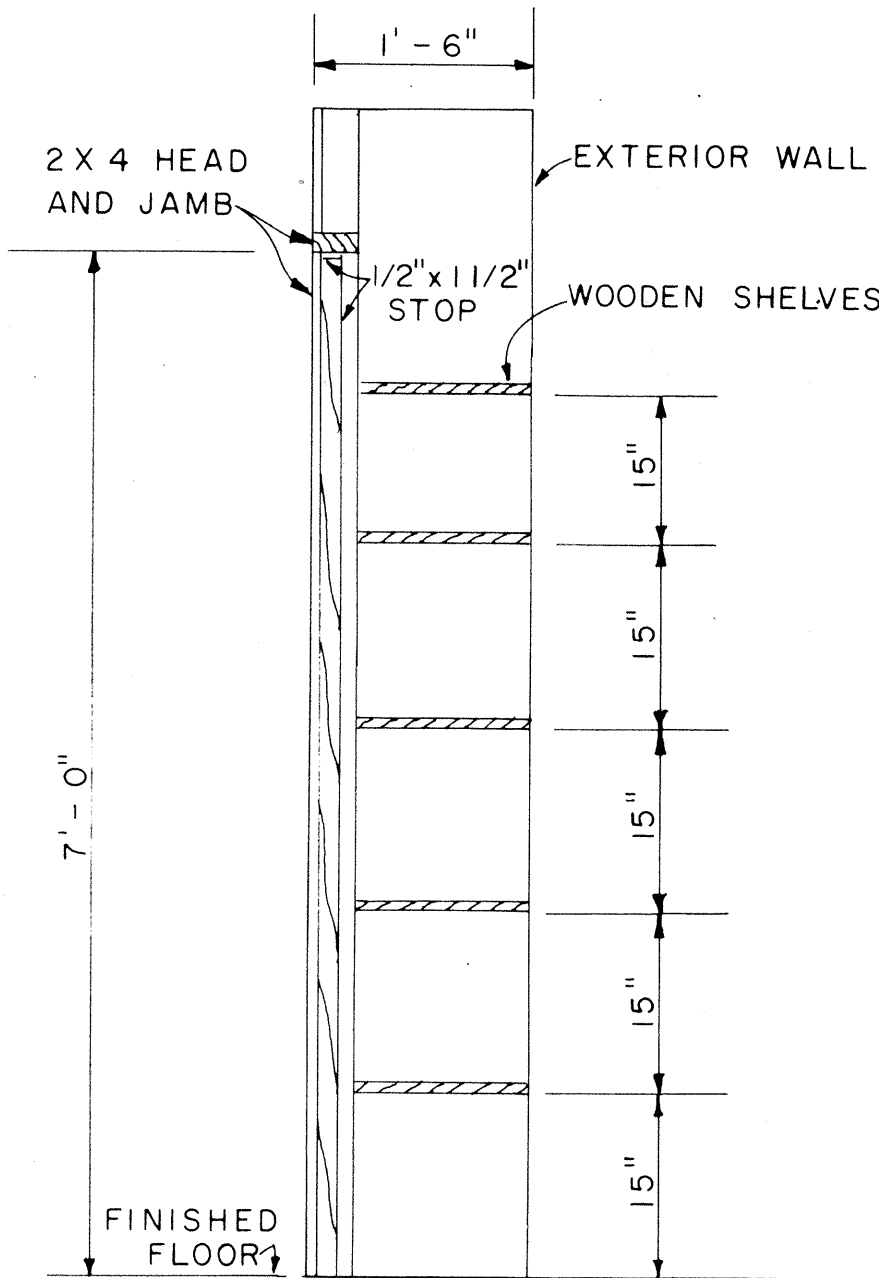

SECTION

SCALE: 3/4" = 1'-0"

APPROVAL RECOMMENDED:
HIGHWAY DESIGN ENGINEER
DATE: 12-4-69

APPROVED:
ASSISTANT CHIEF, ENGINEERING
DATE: 12-10-69


NO.	REVISION	APPROVED BY	DATE

STATE OF HAWAII
DEPARTMENT OF TRANSPORTATION
HIGHWAYS DIVISION


FIELD OFFICE

Scale: As Noted


FED. ROAD DIST. NO.	STATE	PROJ. NO.	FISCAL YEAR	SHEET NO.	TOTAL SHEETS
HAWAII	HAWAII	72A-01-71	1975	25	42

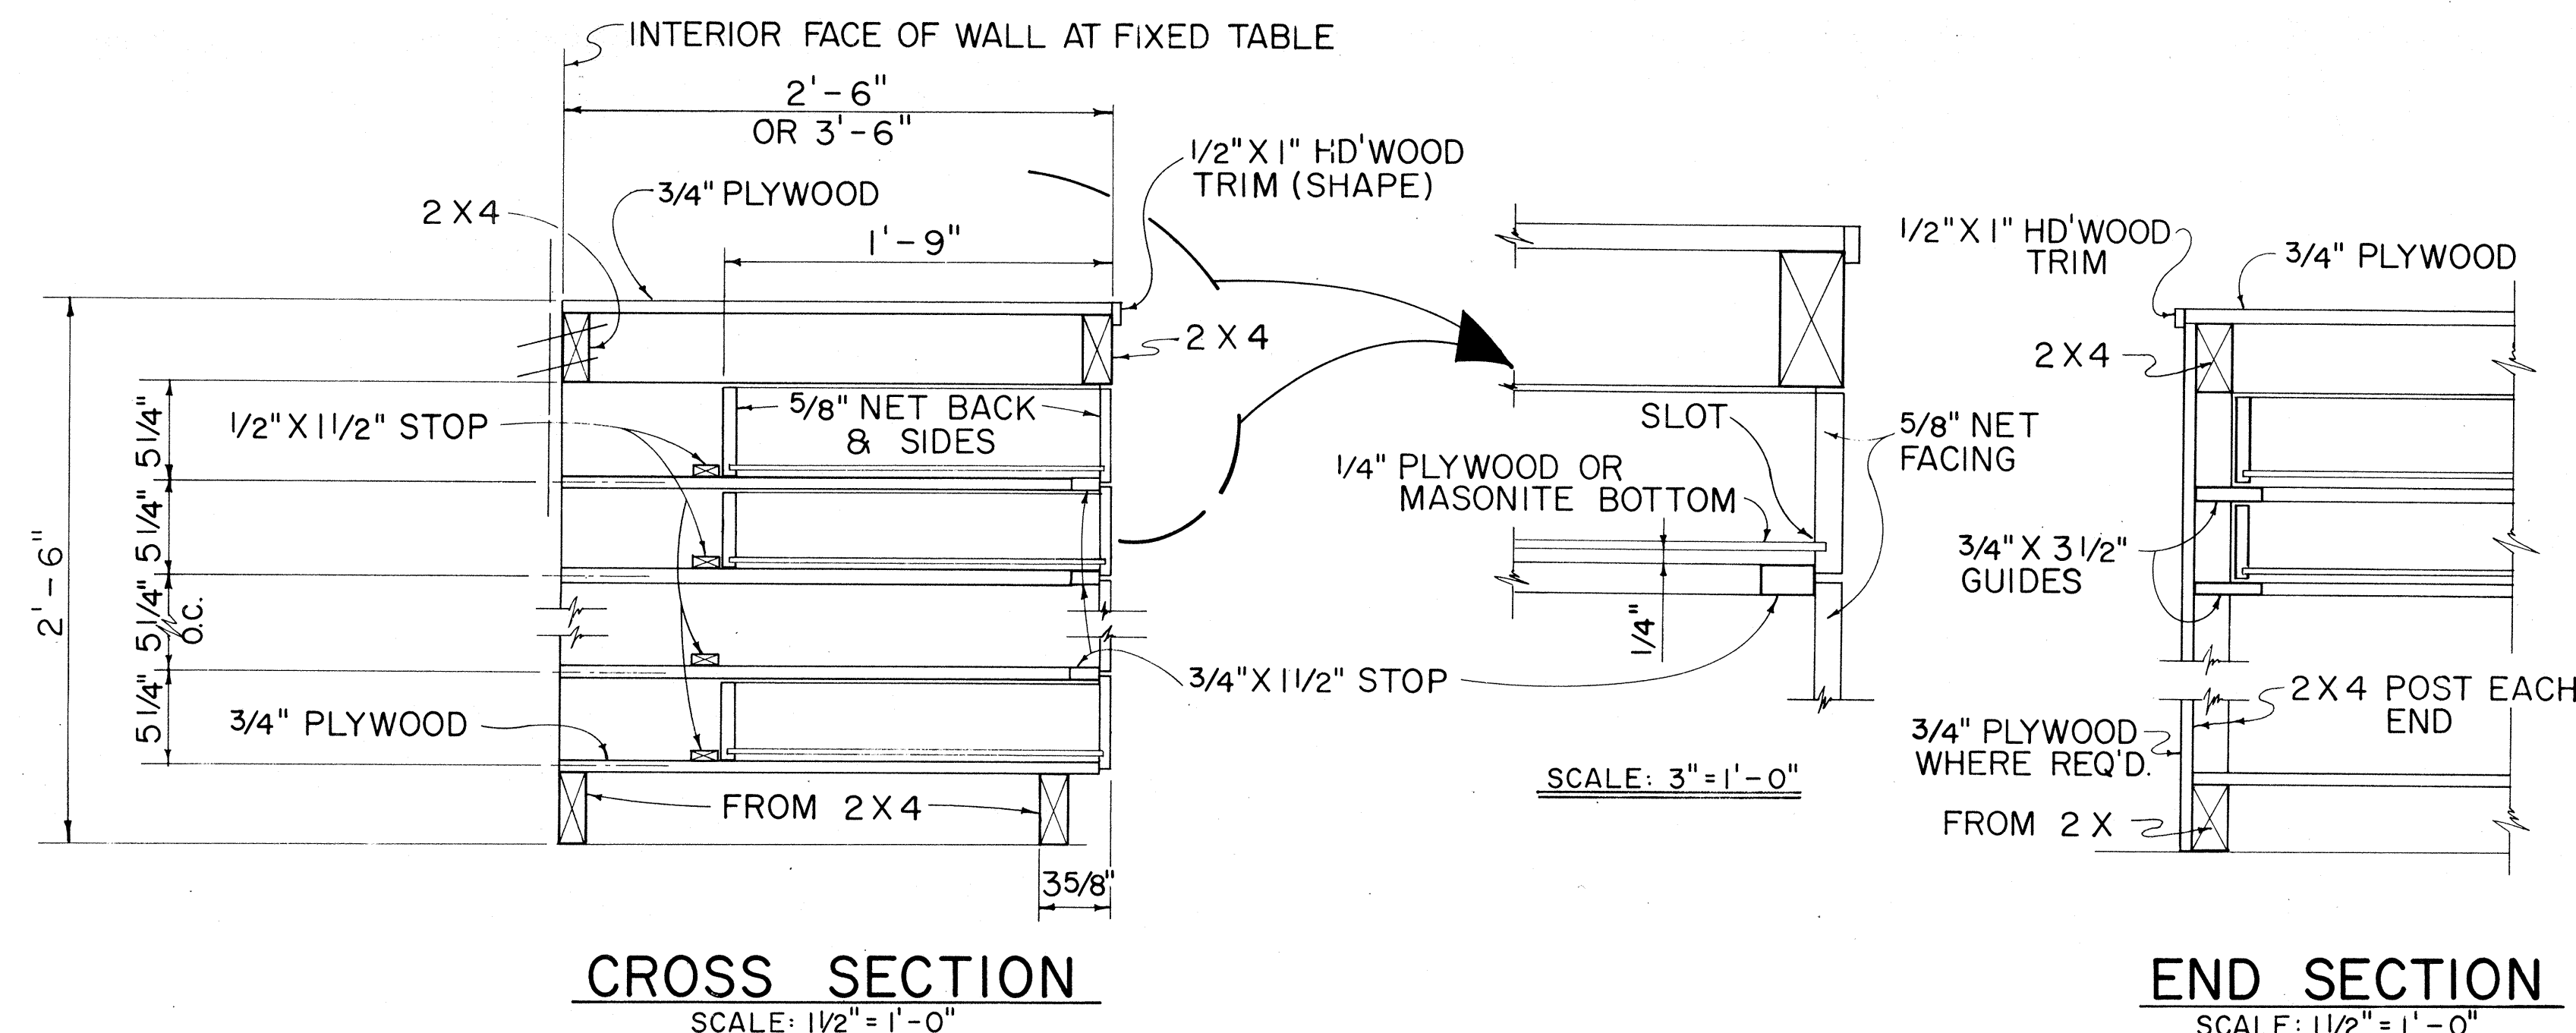

TYPICAL WORK TABLE DRAWER DETAIL

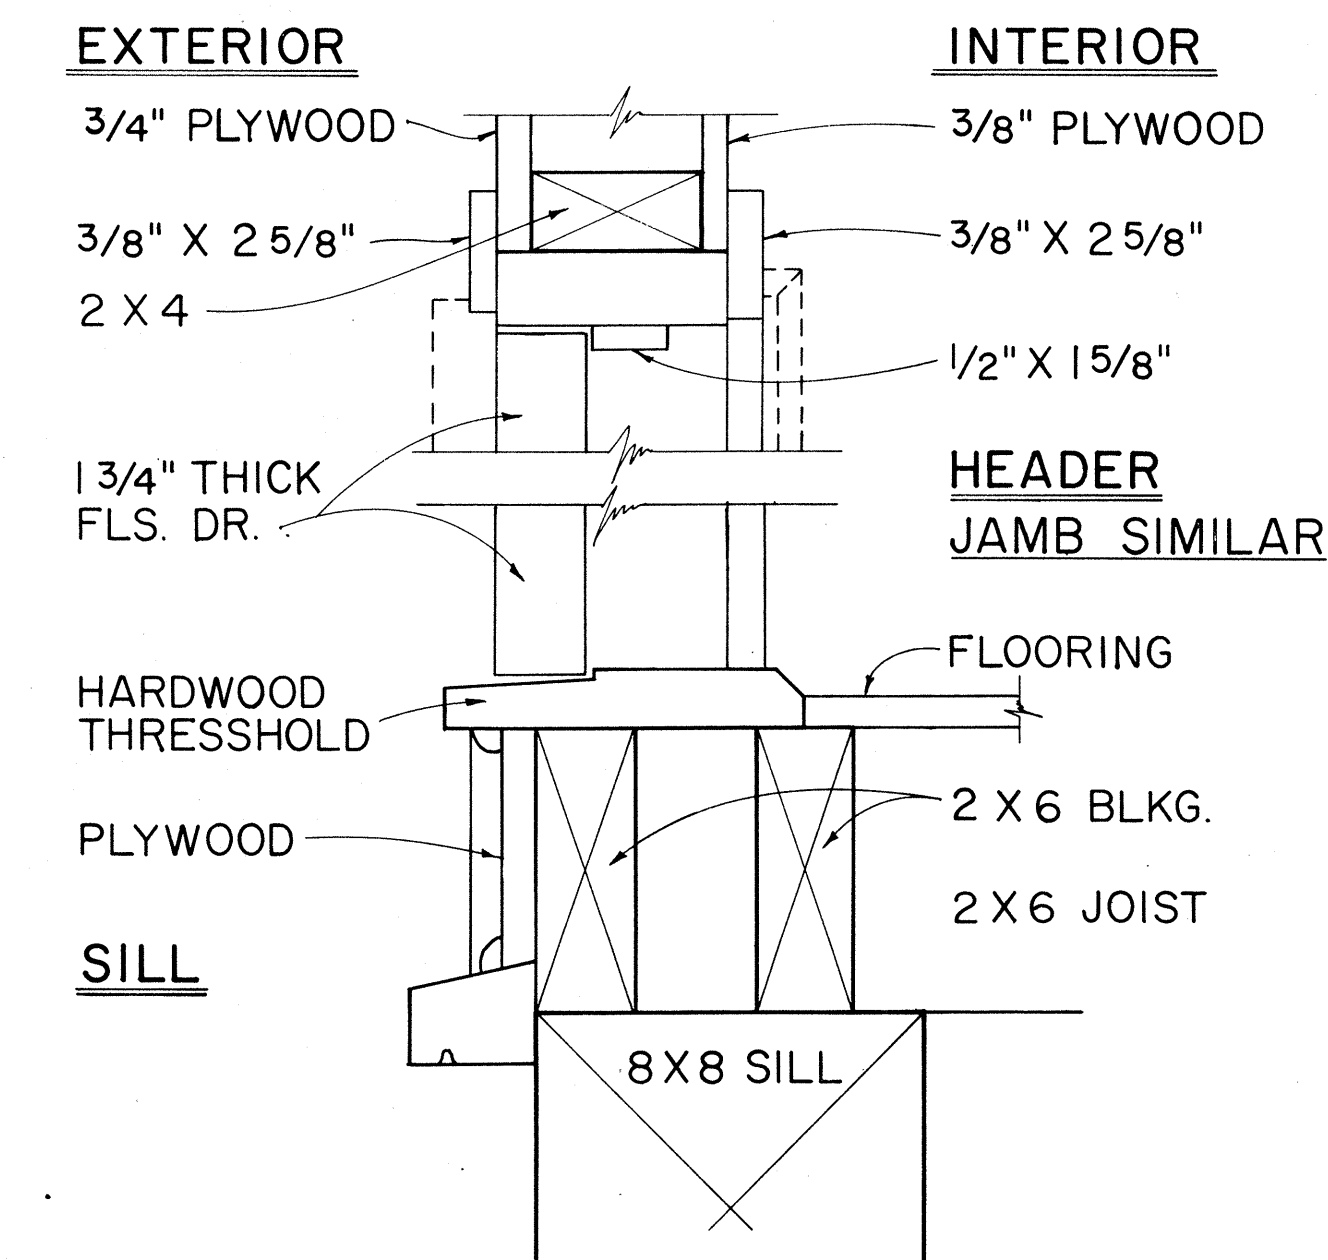


TYP. SWING OUT DOOR
TYPICAL SINGLE OR DOUBLE EXTERIOR DOOR DETAIL

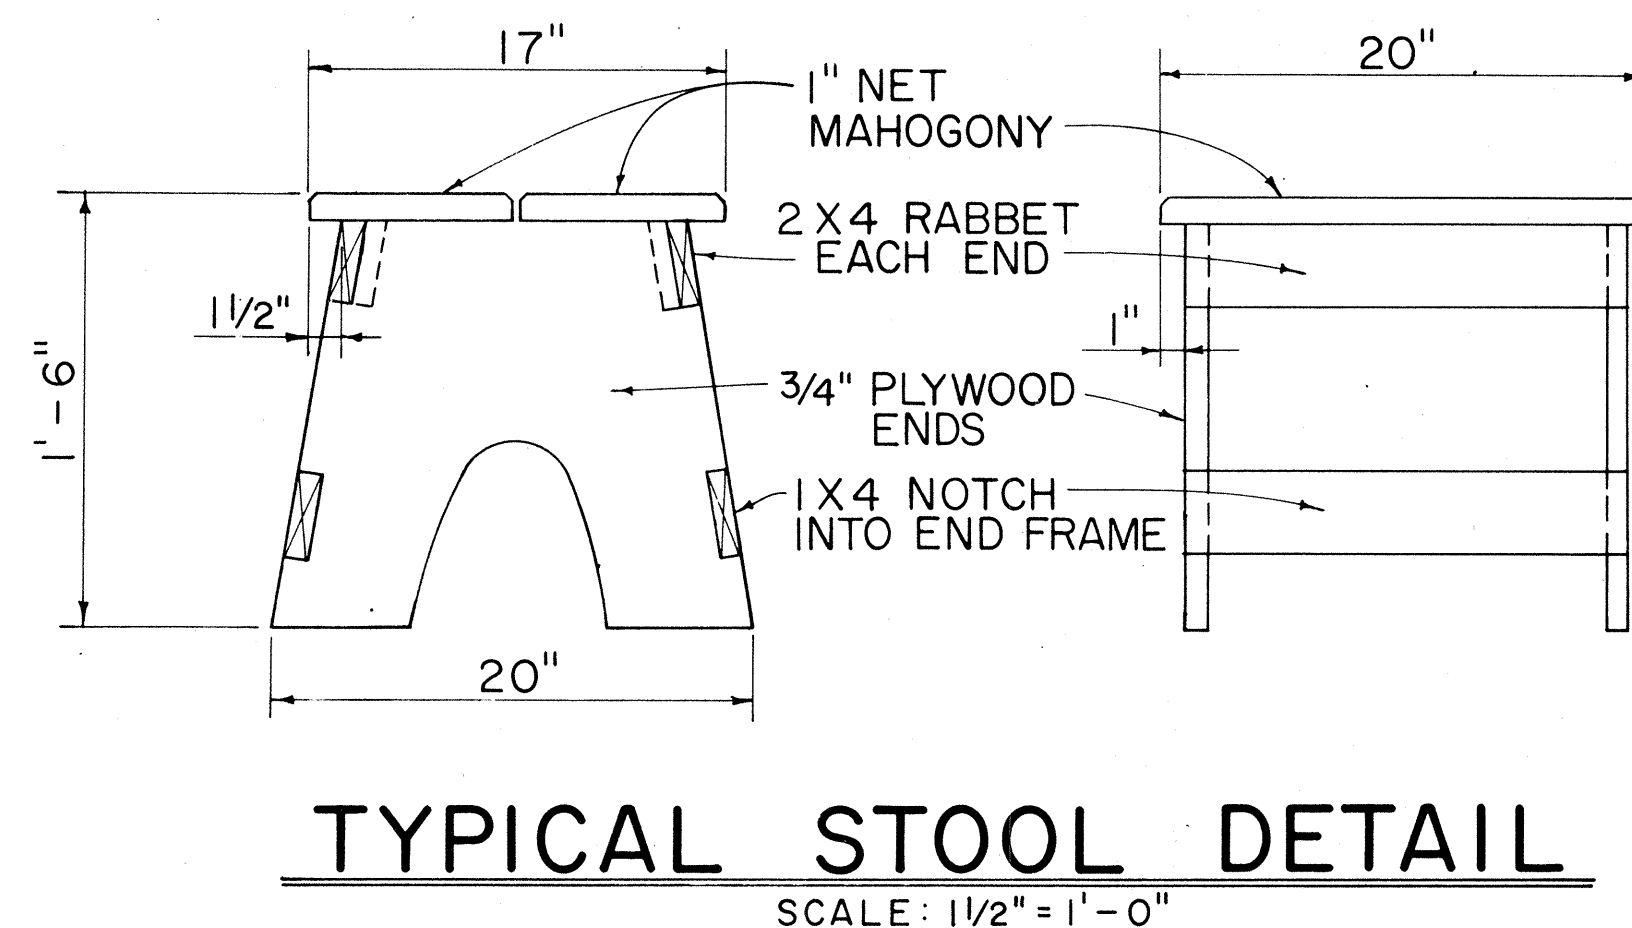

TYPICAL STOOL DETAIL


NOTE: CONTRACTOR MAY WITH THE APPROVAL OF THE ENGINEER FURNISH THE FIELD OFFICE OR PROJECT SITE LABORATORY WITH STOOLS OTHER THAN THE TYPE SHOWN IN THE DETAIL.

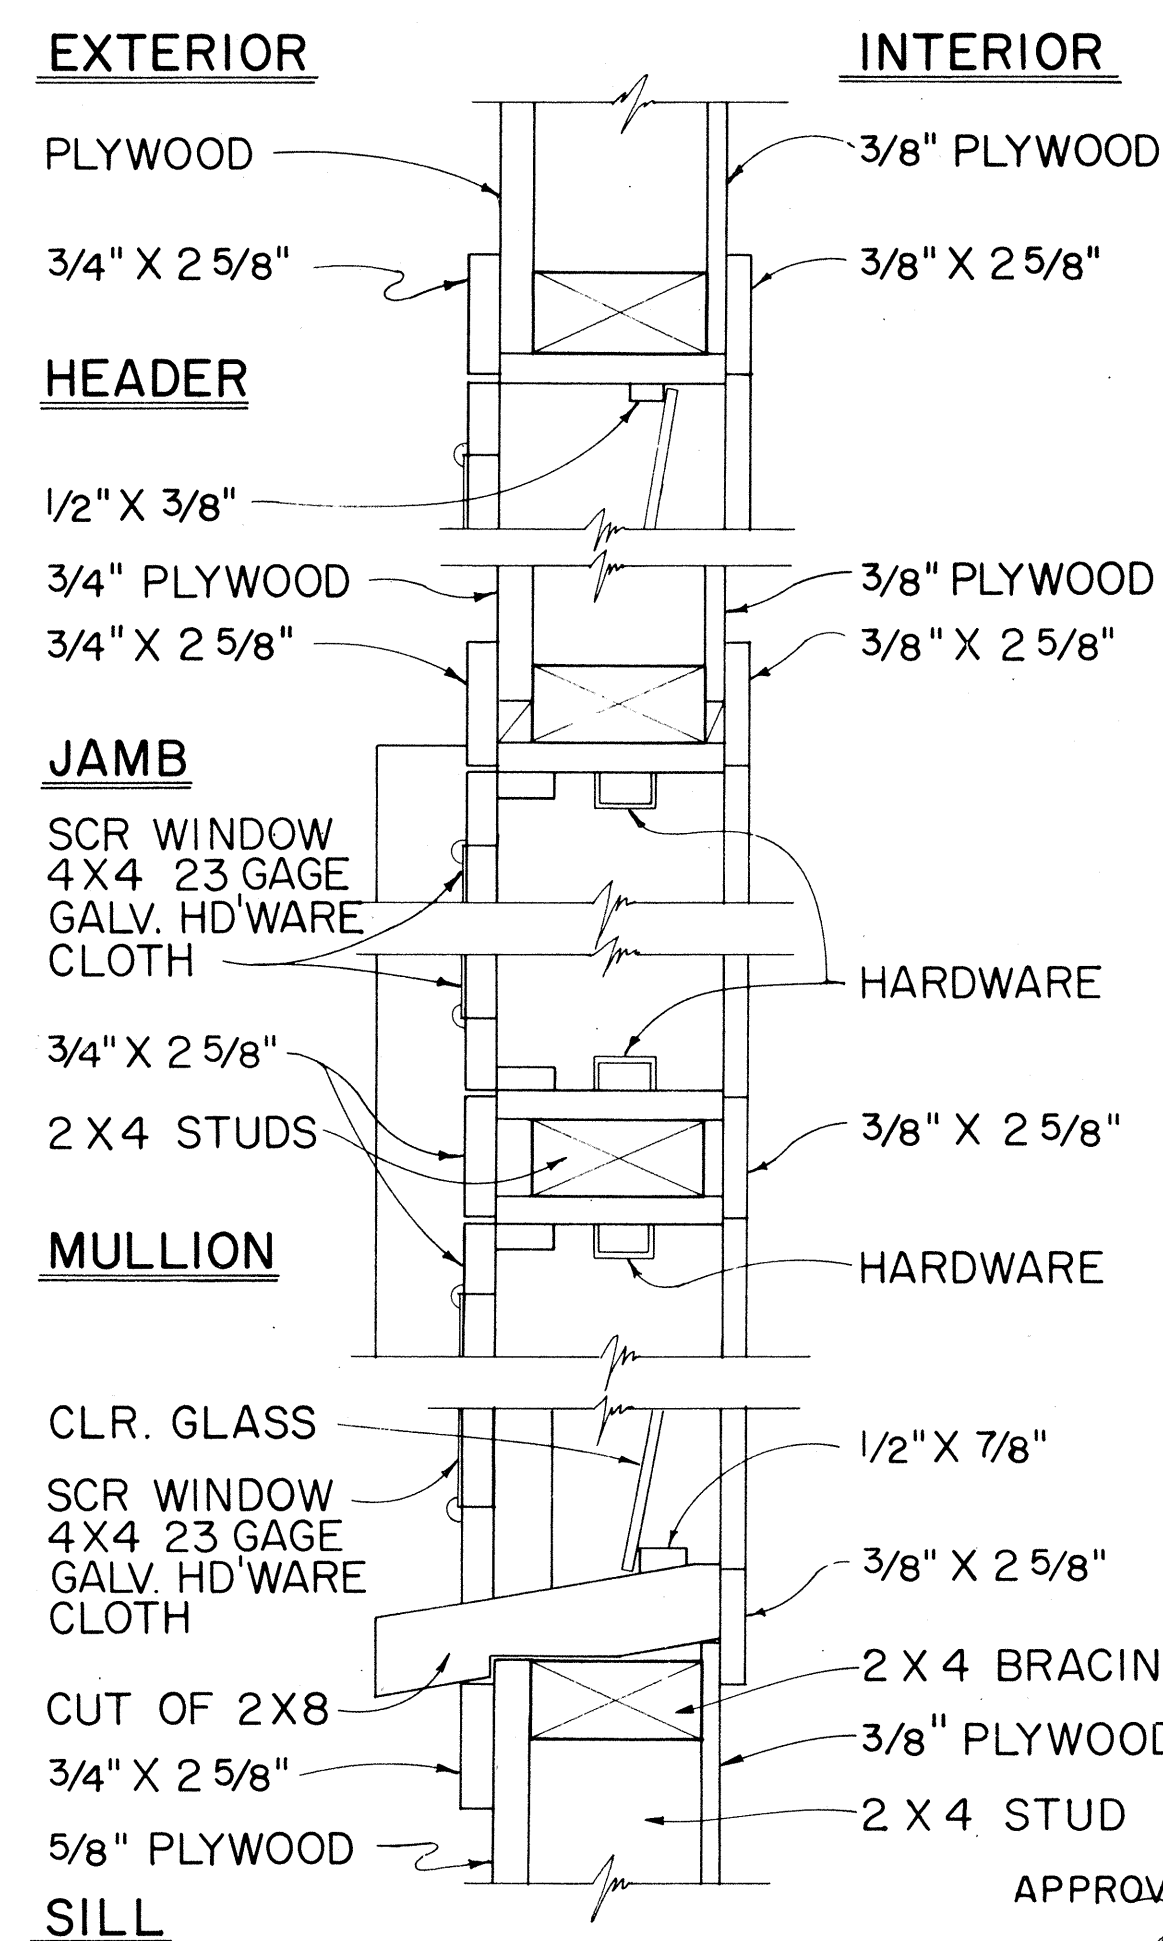

TYPICAL DETAIL JALOUSIES WINDOWS
SCALE: 3" = 1'-0"

APPROVAL RECOMMENDED:
M. H. H. H. 12-4-69
HIGHWAY DESIGN ENGINEER DATE

APPROVED:
A. S. S. S. 12-10-59
ASSISTANT CHIEF, ENGINEERING DATE

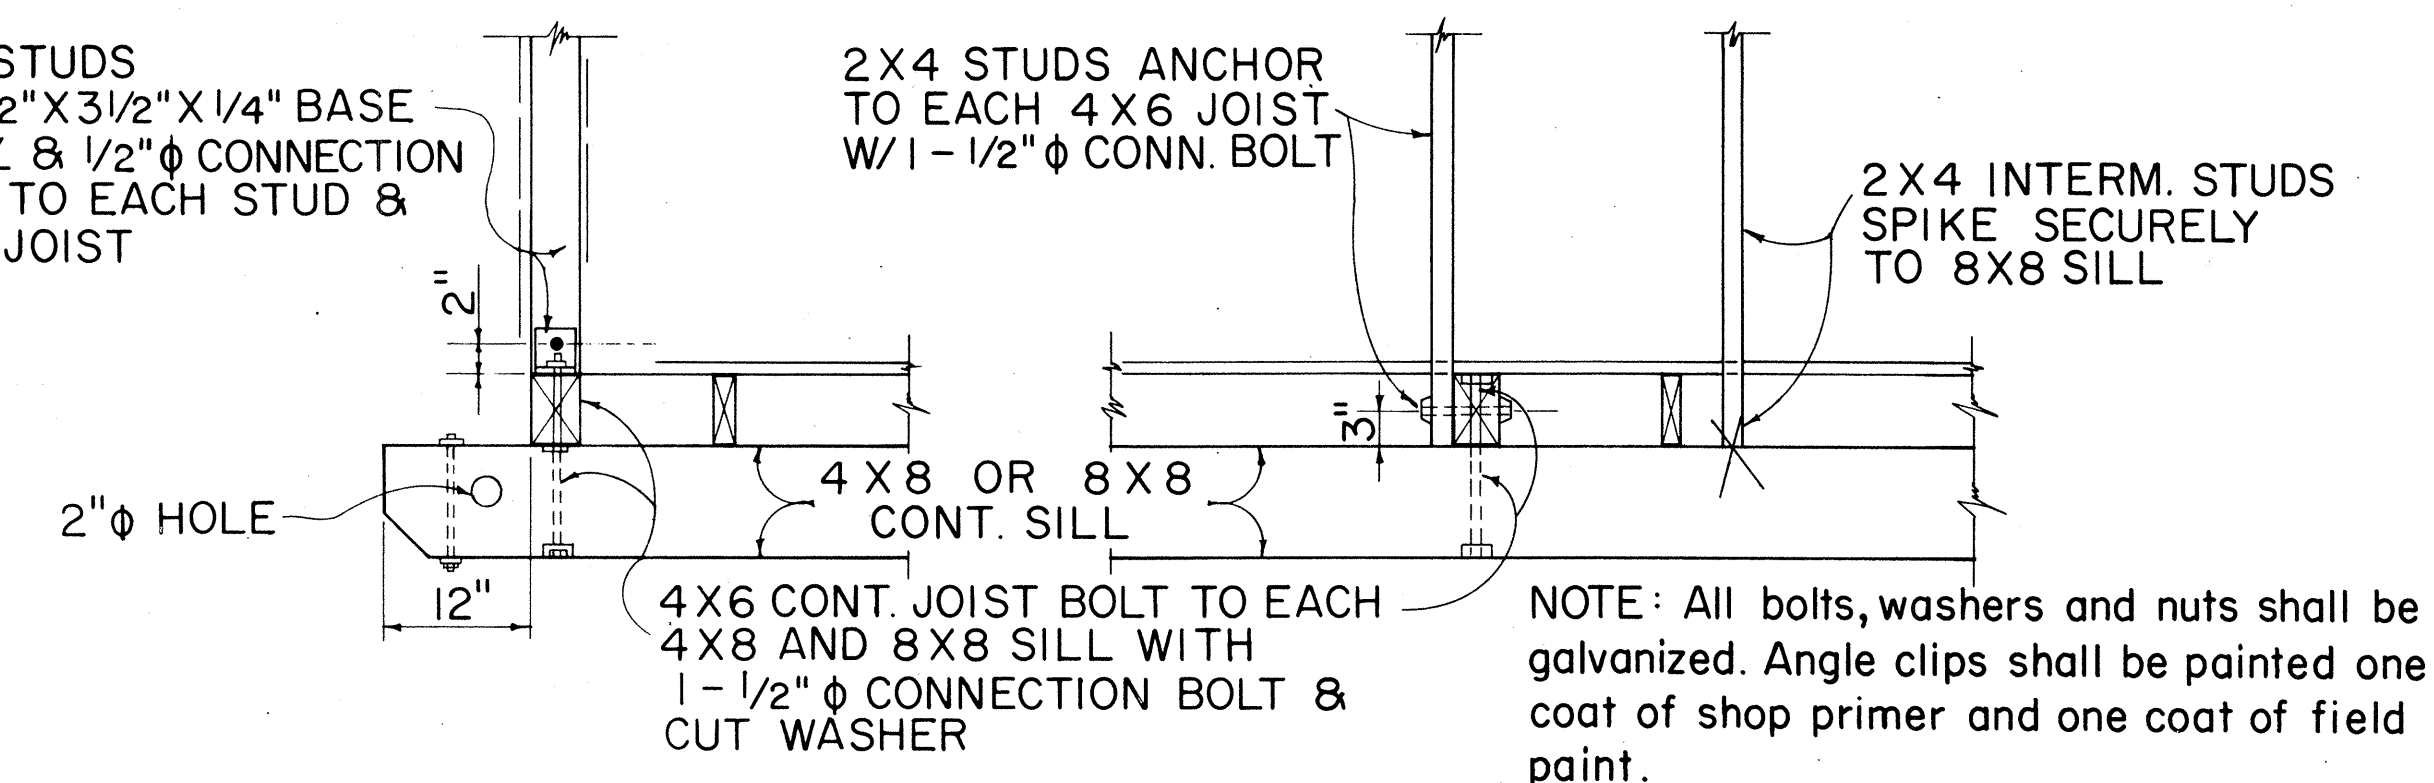

AT ENDS OF BLDG. ALONG SIDES OF BLDG.

TYPICAL 2 X 4 STUD & 4 X 6 FLOOR JOIST BASE CONNECTION DETAILS

NO.	REVISION	APPROVED BY	DATE

STATE OF HAWAII
DEPARTMENT OF TRANSPORTATION
HIGHWAYS DIVISION

FIELD OFFICE
&
PROJECT SITE LABORATORY

Scale: As Noted