


FED. ROAD DIST. NO.	STATE	PROJ. NO.	FISCAL YEAR	SHEET NO.	TOTAL SHEETS
HAWAII	HAW.	72B-02-02	2002	10	23



DESIGNED BY	DATE
DRAWN BY	
CHECKED BY	
APPROVED BY	
NOTED BY	
REVISIONS	

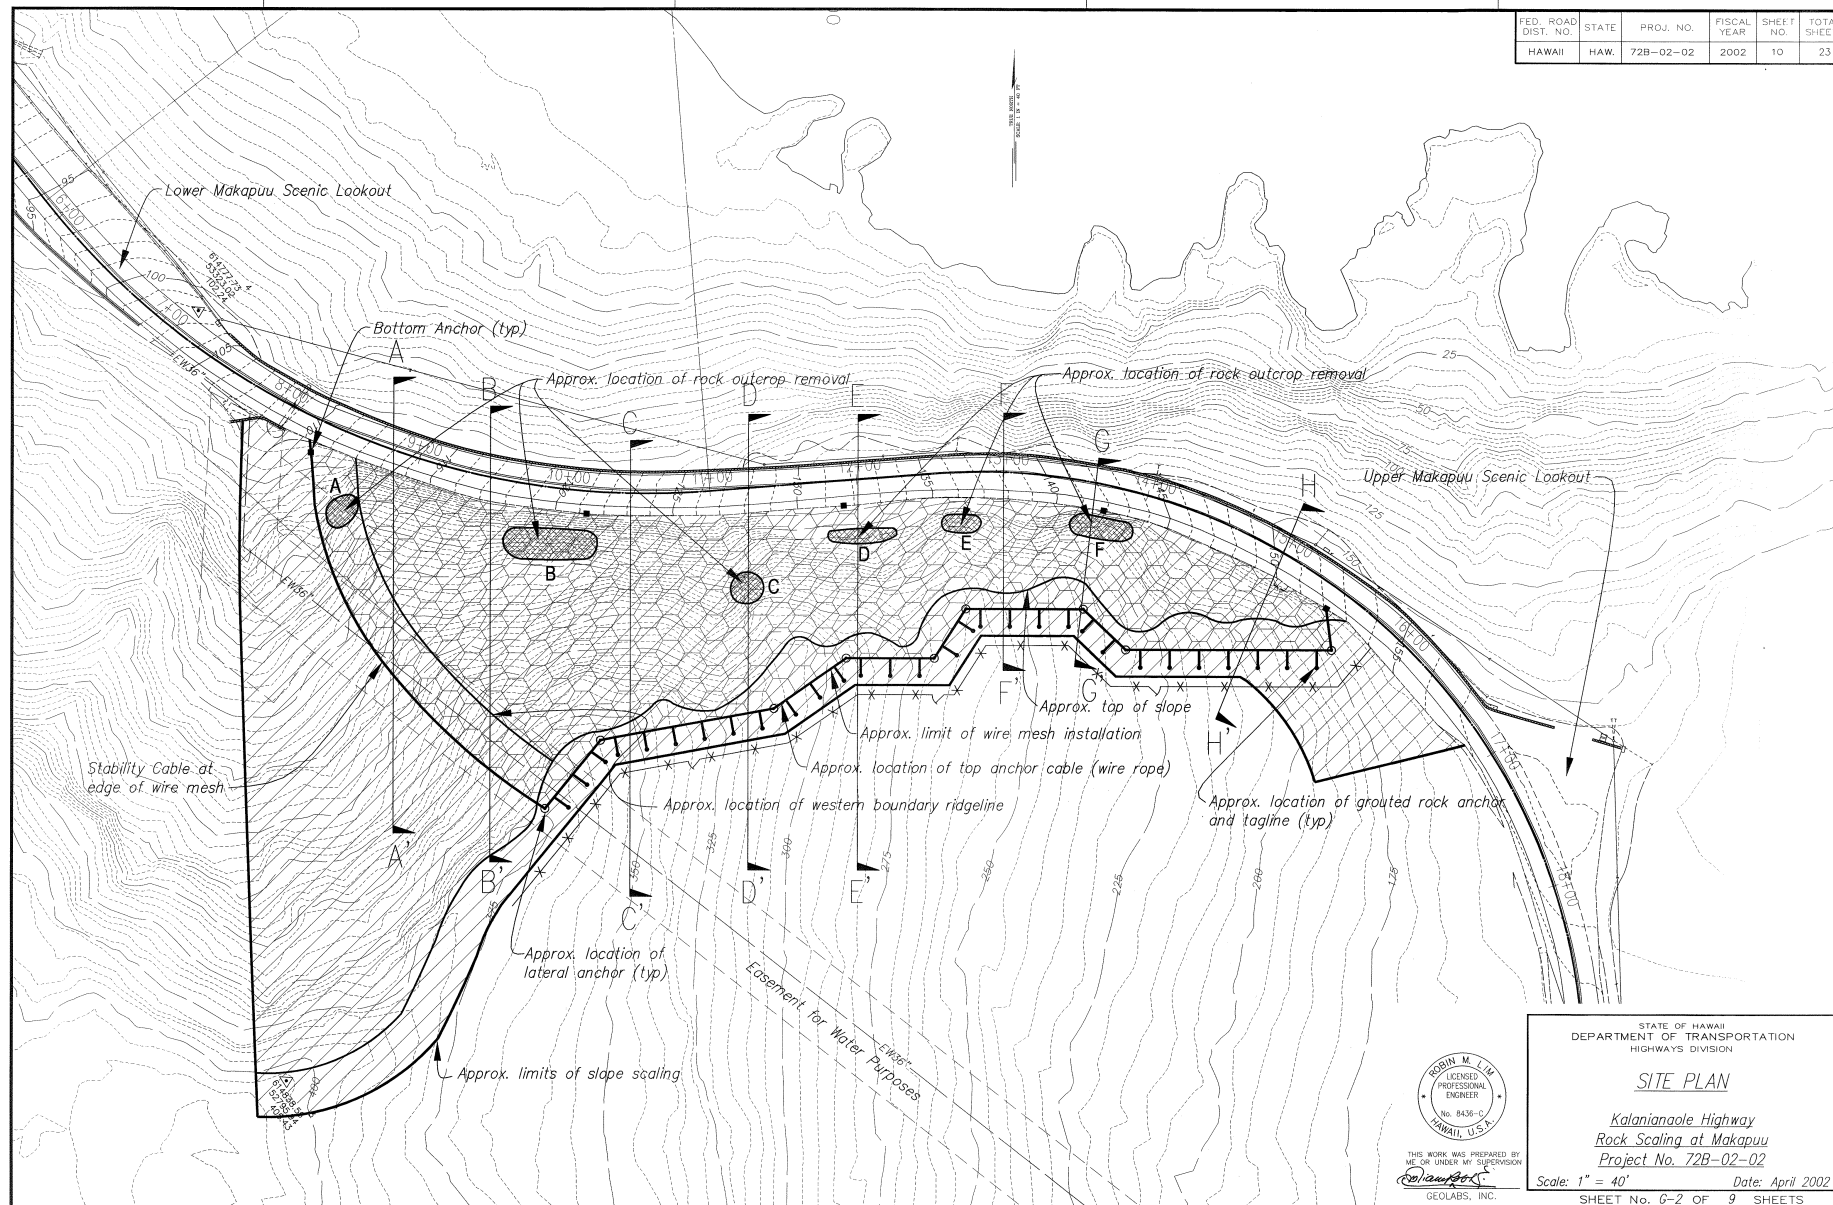

THIS WORK WAS PREPARED BY
ME OR UNDER MY SUPERVISION
Norman M. Lim
GEOLABS, INC.

STATE OF HAWAII
DEPARTMENT OF TRANSPORTATION
HIGHWAYS DIVISION

SITE PLAN

Kalanianʻāhale Highway
Rock Scaling at Makapuu
Project No. 72B-02-02

Scale: 1" = 40' Date: April 2002
SHEET No. G-2 OF 9 SHEETS