


FED. ROAD DIST. NO.	STATE	FED. AID PROJ. NO.	FISCAL YEAR	SHEET NO.	TOTAL SHEETS
HAWAII	HAW.	DE-072-1(48)	2005	7	20

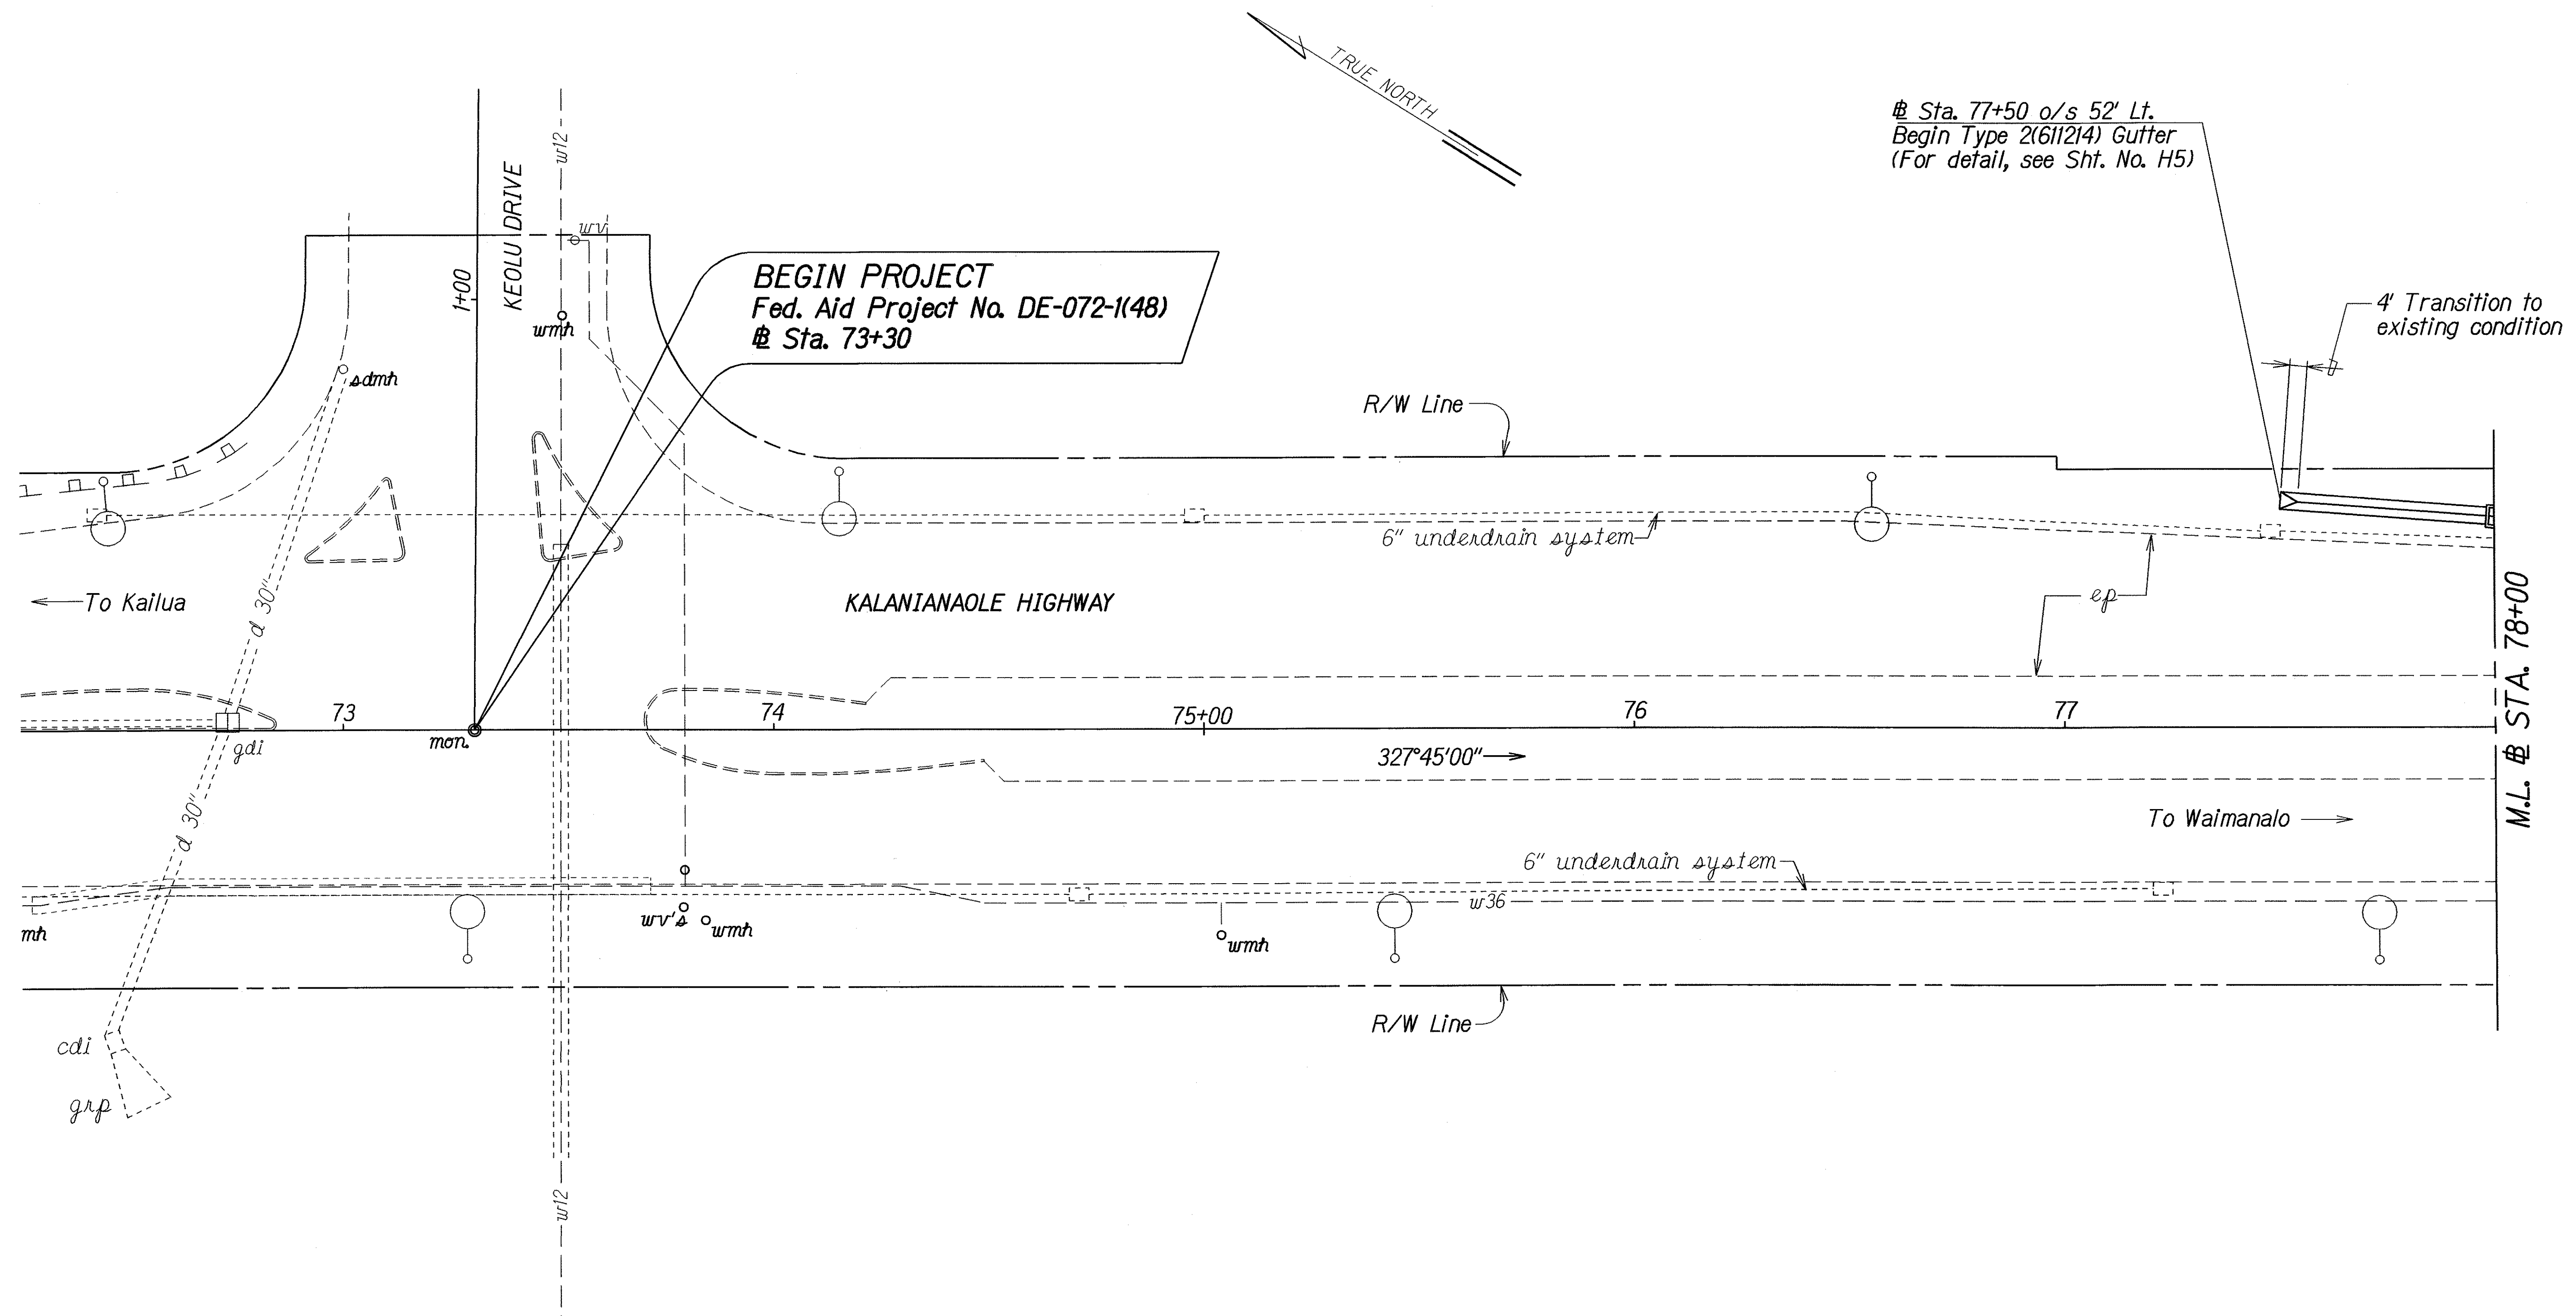


ORIGINAL PLAN	SURVEY PLOTTED BY	DATE
DRAWN BY		
DESIGNED BY		
CHECKED BY		

STATE OF HAWAII
DEPARTMENT OF TRANSPORTATION
HIGHWAYS DIVISION

DRAINAGE PLAN
KALANIANA'OLE HIGHWAY
DRAINAGE IMPROVEMENTS
Vicinity of Keolu Hills
Fed. Aid Project No. DE-072-1(48)

Scale: 1" = 20'-0" Date: Sep, 2003

FED. ROAD DIST. NO.	STATE	FED. AID PROJ. NO.	FISCAL YEAR	SHEET NO.	TOTAL SHEETS
HAWAII	HAW.	DE-072-1(48)	2005	8	20

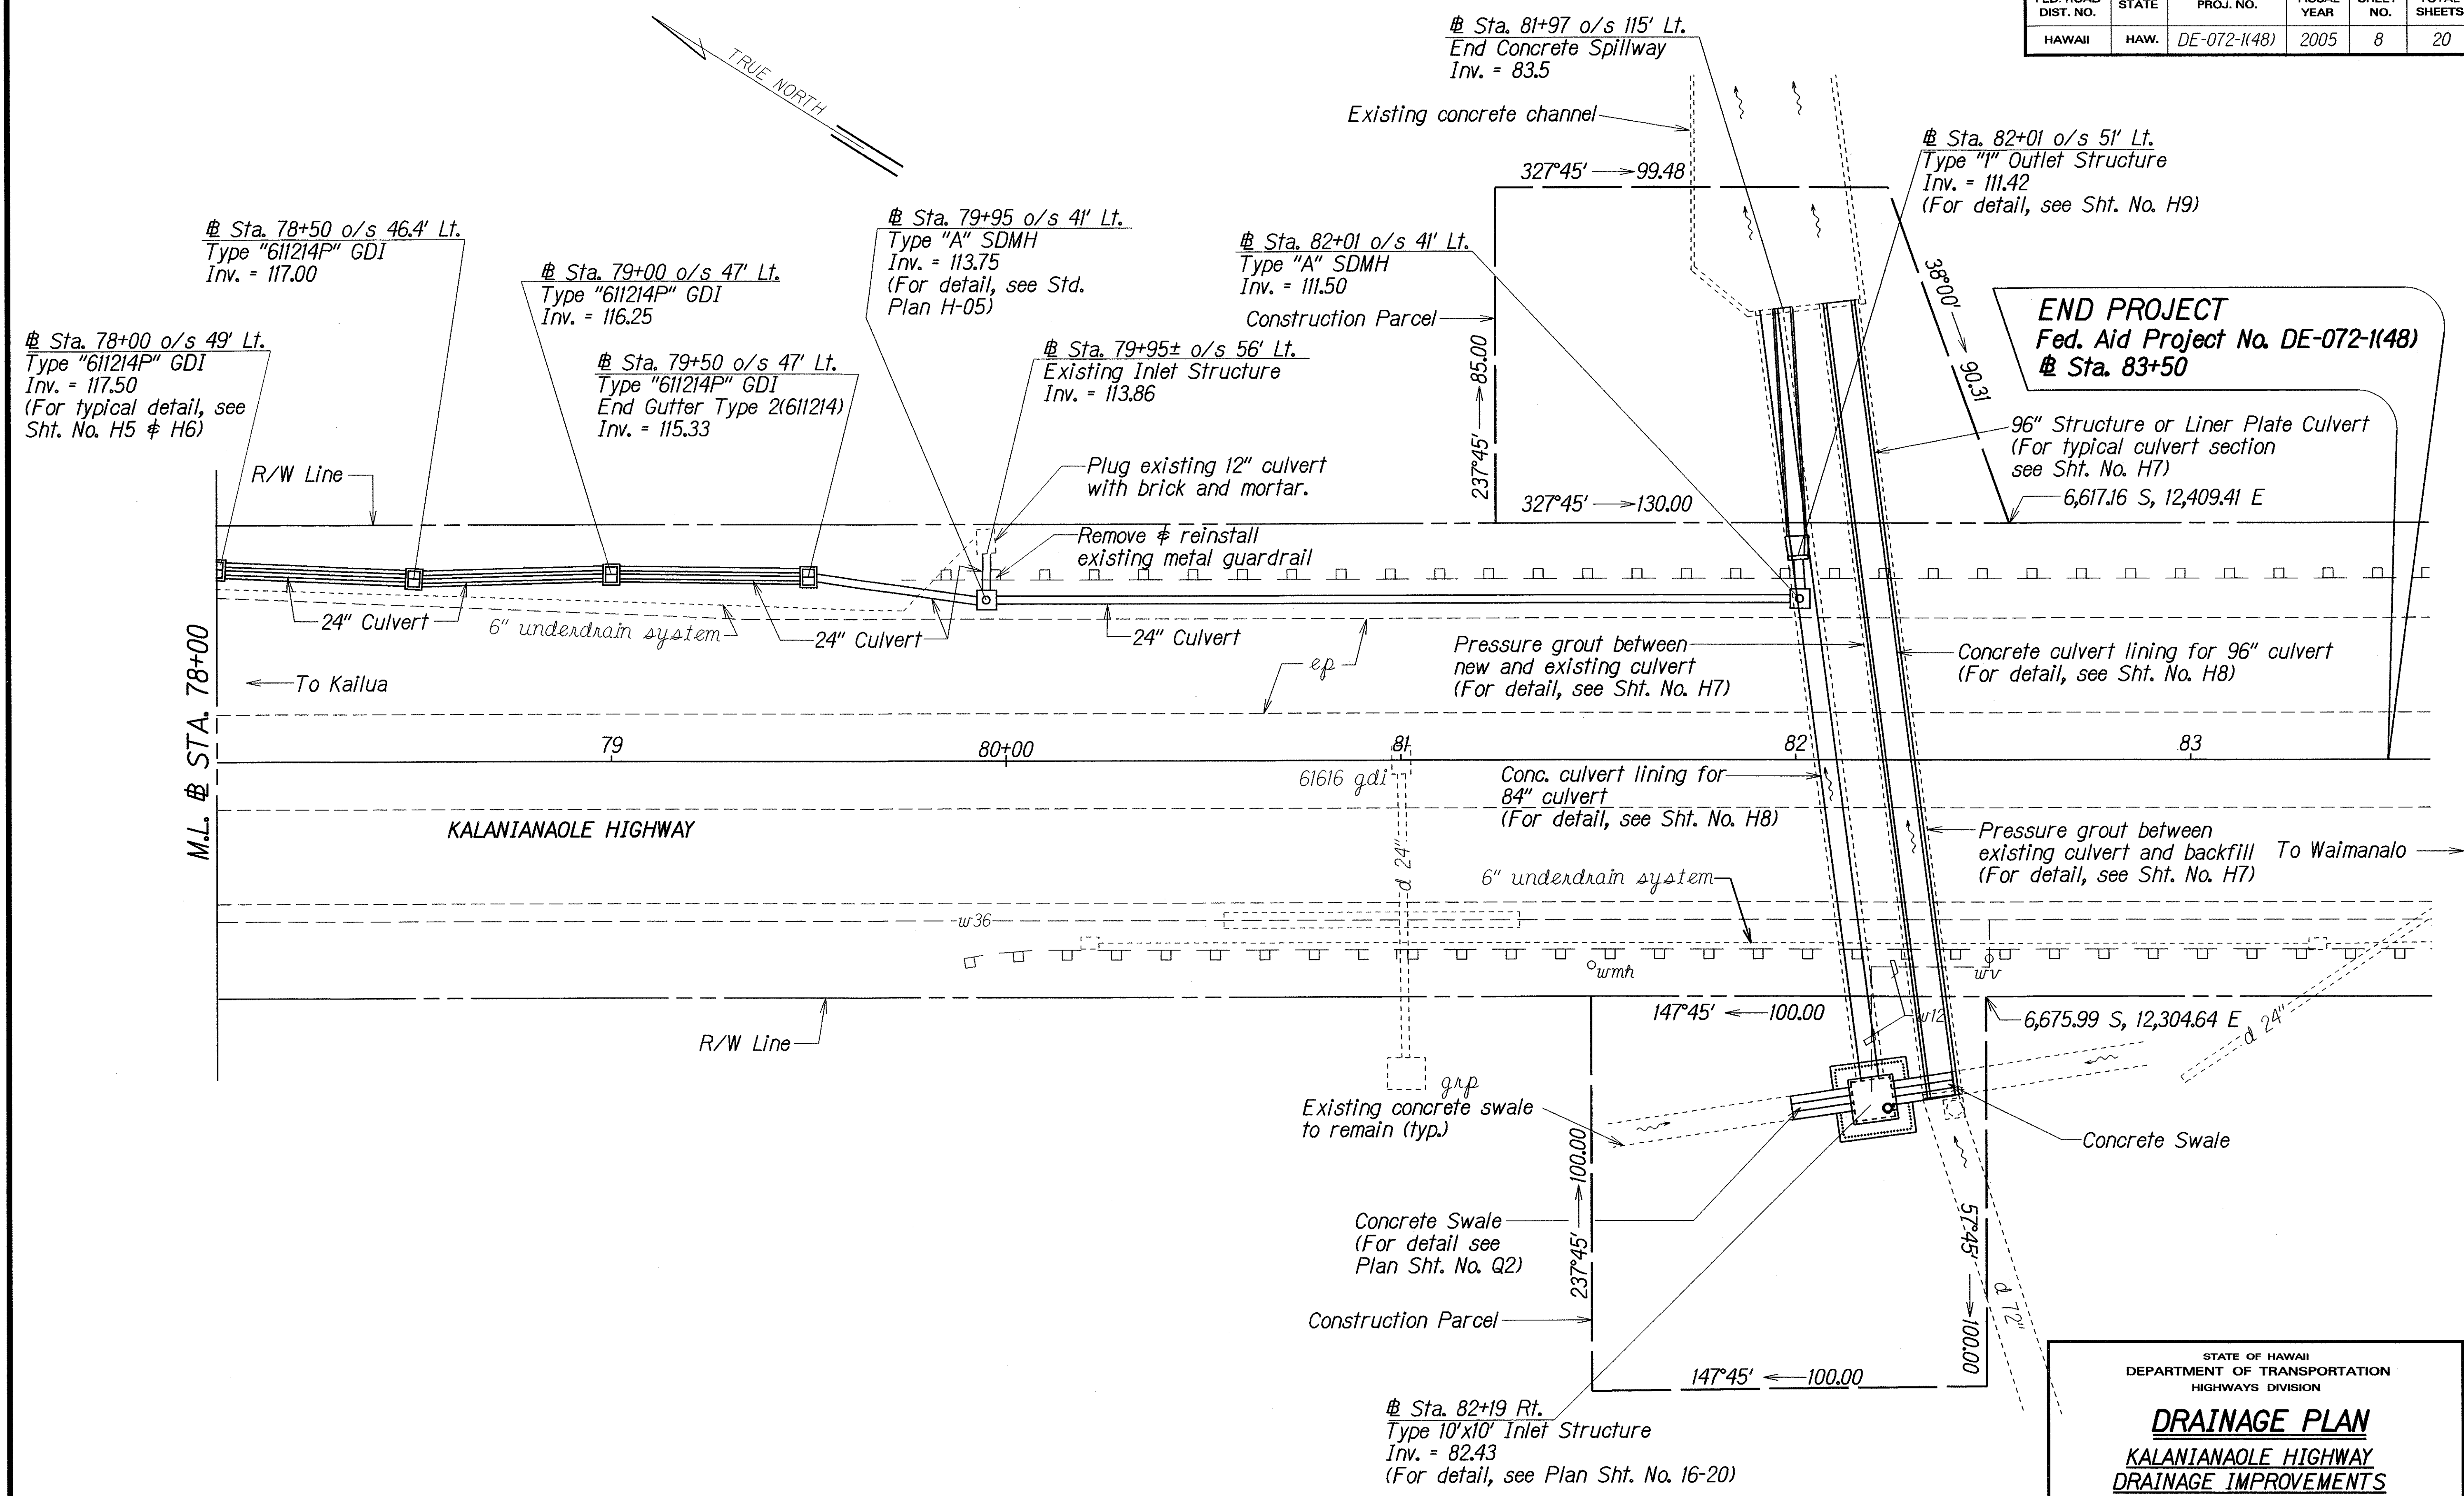

END PROJECT
Fed. Aid Project No. DE-072-1(48)
Sta. 83+50

ORIGINAL PLAN	SURVEY PLOTTED BY	DATE
NOTE BOOK	DRAWN BY	
0120071504	CHECKED BY	
0120071504	CHECKED BY	

STATE OF HAWAII
DEPARTMENT OF TRANSPORTATION
HIGHWAYS DIVISION

DRAINAGE PLAN
KALANIANA'OLE HIGHWAY
DRAINAGE IMPROVEMENTS
Vicinity of Keolu Hills
Fed. Aid Project No. DE-072-1(48)

Scale: 1" = 20'-0" Date: Sep, 2003