

INDEX TO DRAWINGS	
SHEET NO.	DESCRIPTION
1	TITLE SHEET
2	STANDARD PLANS SUMMARY
3	GENERAL NOTES & LEGEND
4-5	WATER POLLUTION CONTROL NOTES
6	DRAINAGE SUMMARY
7-8	DRAINAGE PLANS
9	DRAINAGE PROFILES
10-15	DRAINAGE DETAILS
16-20	TYPE 10'X10' INLET STRUCTURE

STATE OF HAWAII
DEPARTMENT OF TRANSPORTATION
HIGHWAYS DIVISION
HONOLULU, HAWAII





**PLANS FOR
KALANIANA'OLE HIGHWAY
DRAINAGE IMPROVEMENTS**

VICINITY OF KEOLU HILLS

FEDERAL AID PROJECT NO. DE-072-1(48)

DISTRICT OF KOOLAUPOKO
ISLAND OF OAHU

FED. ROAD DIST. NO.	STATE	FED. AID PROJ. NO.	FISCAL YEAR	SHEET NO.	TOTAL SHEETS
HAWAII	HAW.	DE-072-1(48)	2005	1	20

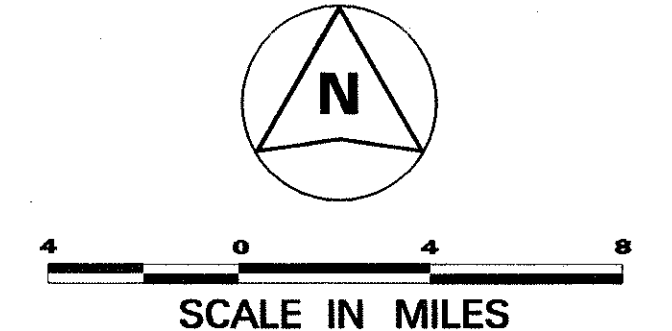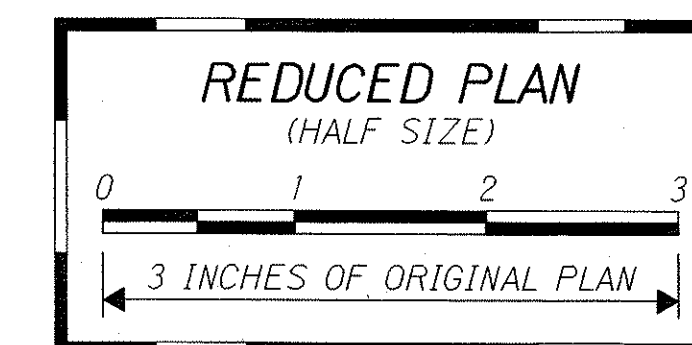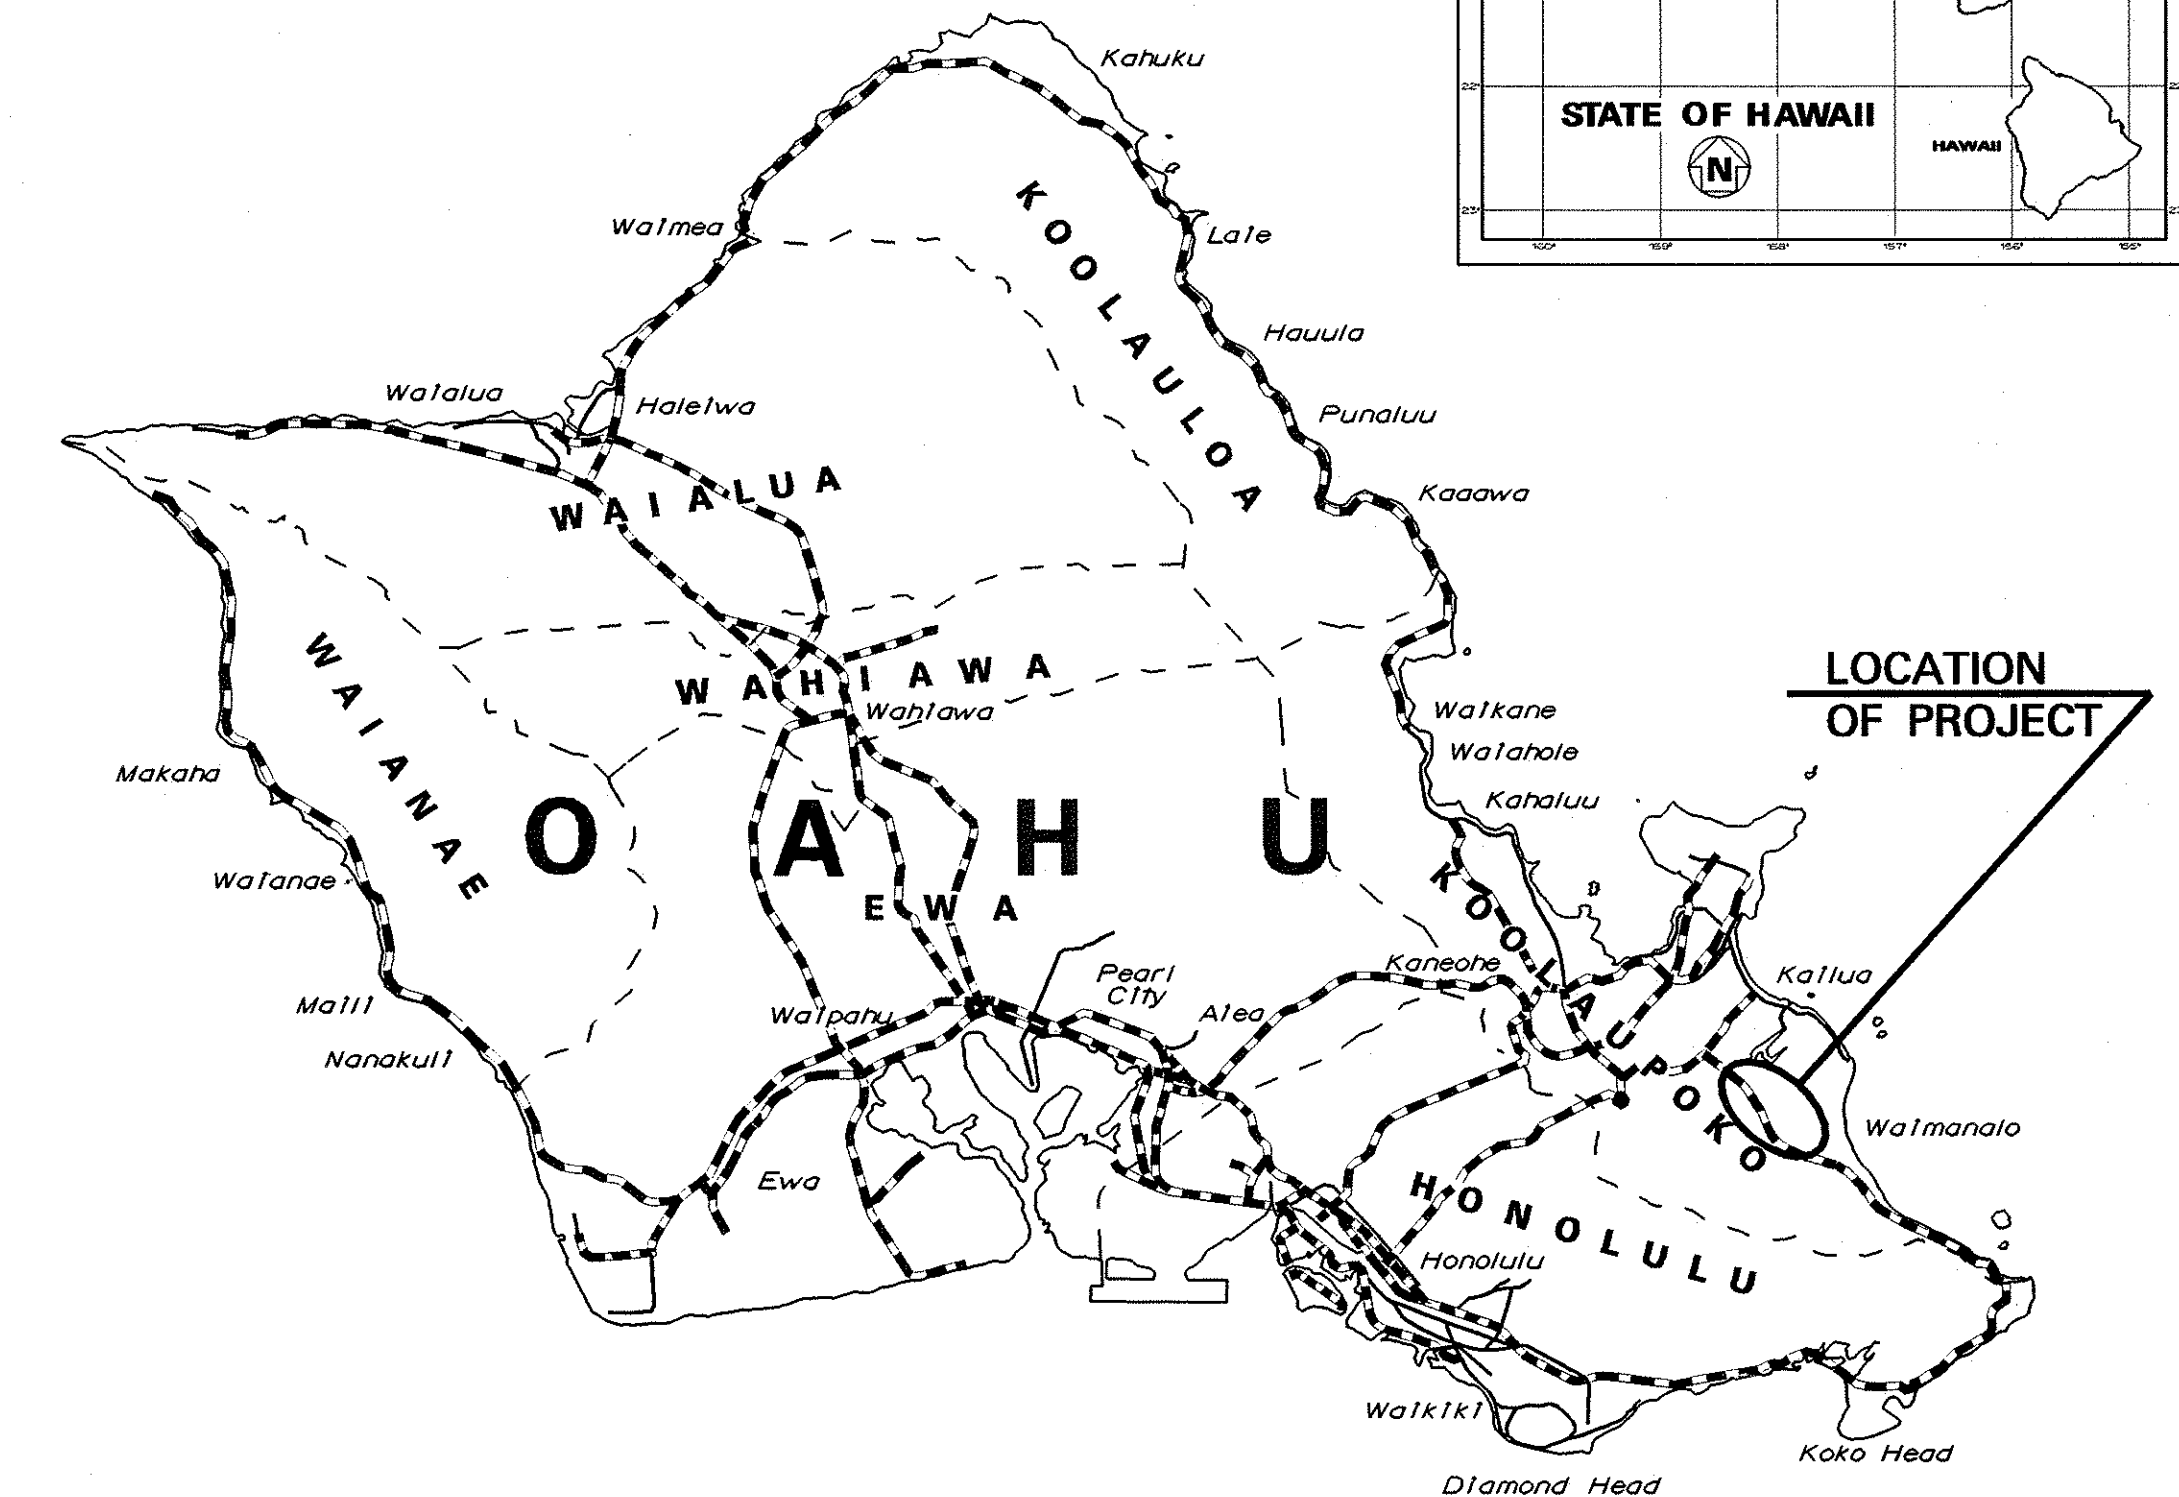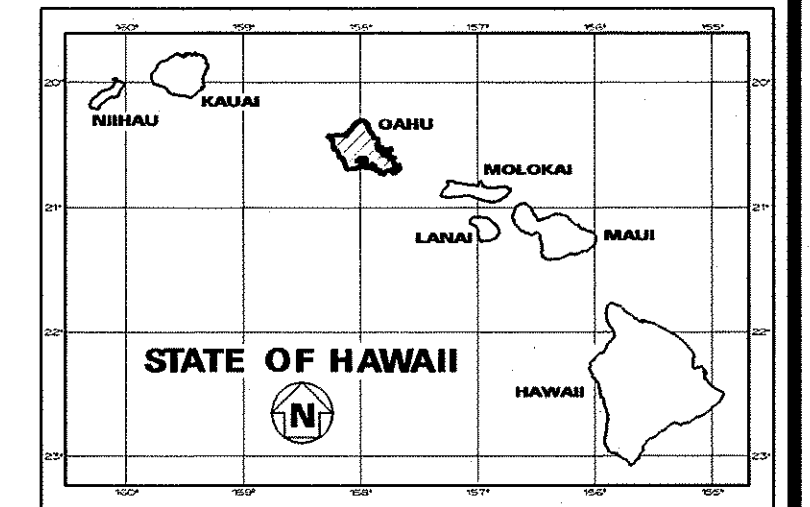



--- FEDERAL AID PROJECTS PREVIOUSLY CONSTRUCTED OR UNDER CONSTRUCTION

MILE POST 1.38 TO MILE POST 1.56

DESIGN DESIGNATION

ADT (2003).....	23,100
ADT (2023).....	27,500
DHV	2,200
D	55/45
T	3.0 %
V	55 M.P.H.

DEPARTMENT OF TRANSPORTATION STATE OF HAWAII	
APPROVED:	
<i>[Signature]</i> DIR. OF TRANSPORTATION	7.30.04 DATE

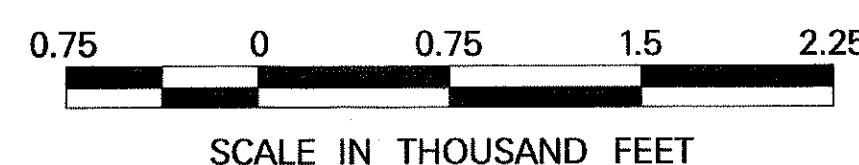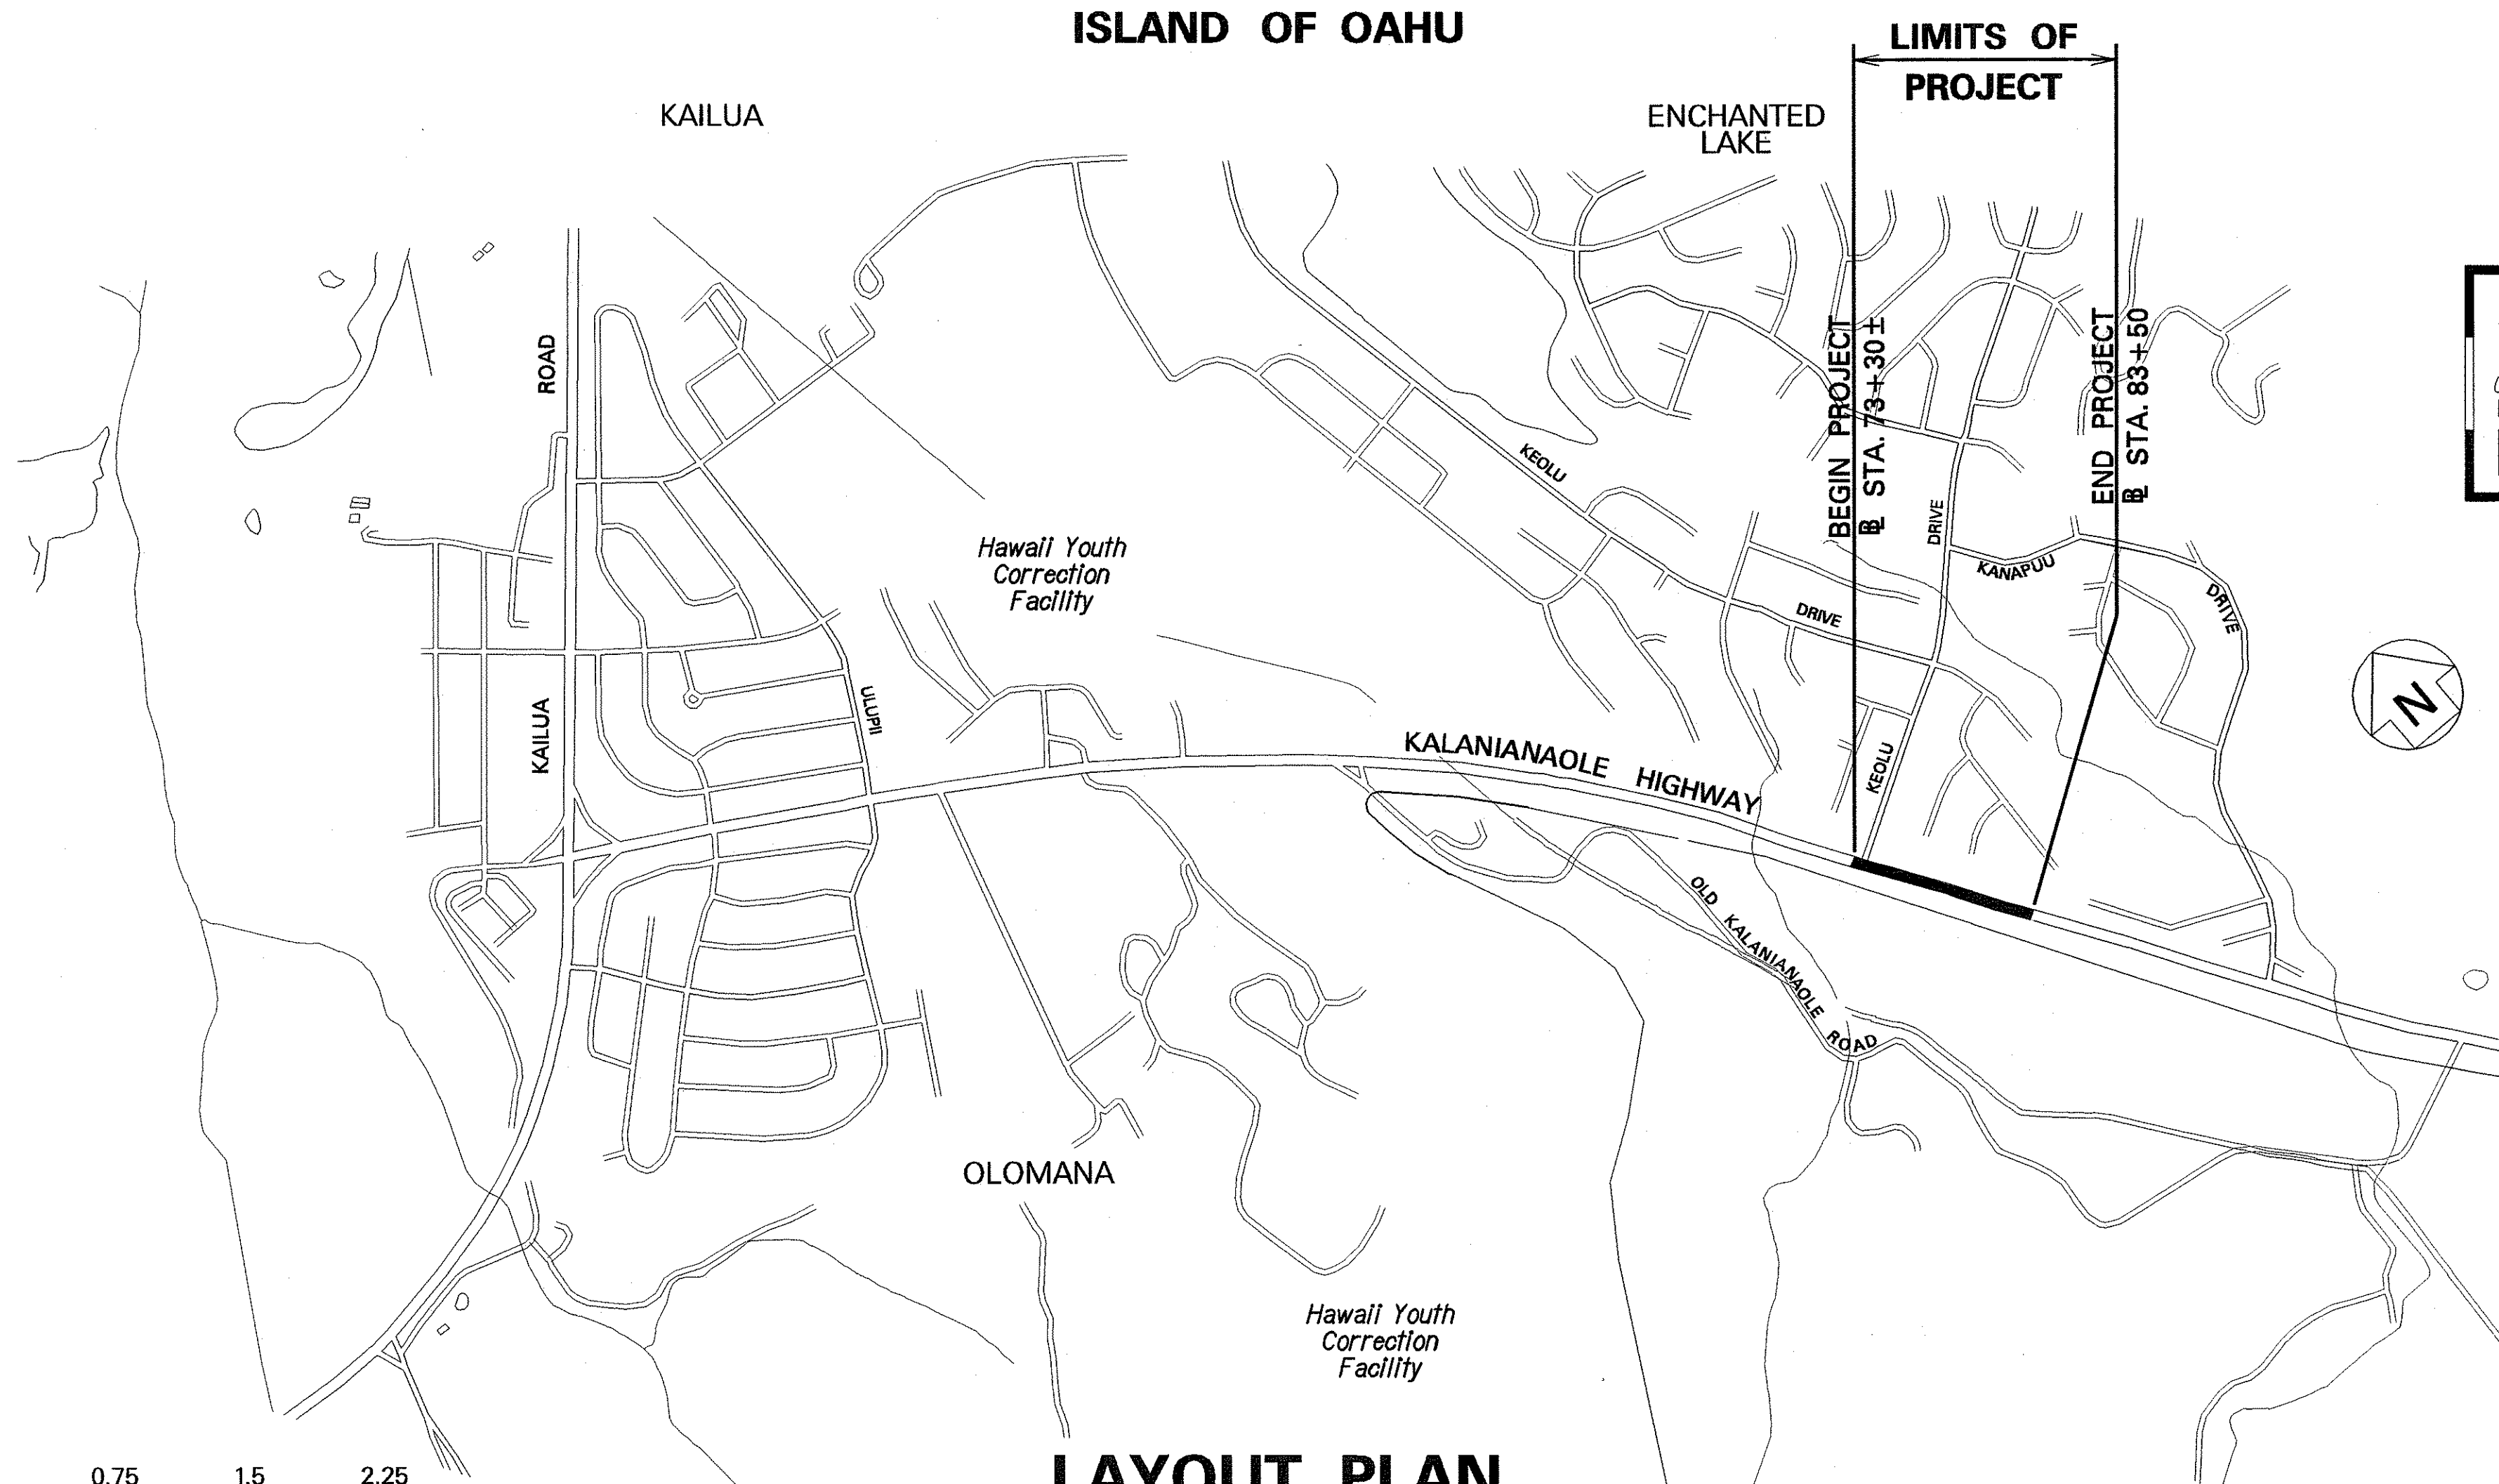

LAYOUT PLAN
LENGTH OF PROJECT.....0.18 MILES

HWY-DH DESIGNED BY
 BRYAN TODA
 P. S. & E. BY
 692-7565 PHONE
 AUG. 2004 DATE