


FED. ROAD DIST. NO.	STATE	FED. AID PROJ. NO.	FISCAL YEAR	SHEET NO.	TOTAL SHEETS
HAWAII	HAW.	U-F-072-1 (25) UNIT II	1986	2	6

FENCING NOTES

- 8' High Security Chain Link Fence shall consist of 8' high chain link fence (CLF) with barbed wire attached to top. Materials and construction requirements for 8' high CLF are the same as for 6' high CLF.
- Fence & Gates to be provided with 3 strands of 4 point barbed wire securely attached to single extension arms along top of fence. See Detail "A" this sheet.
- Single extension arms shall point inward at an angle of 45°. All extension arms to be 12 gage pressed steel.
- Payment for removal and disposal of exist. fence and gates will be considered incidental to various contract items.

LEGEND

- e_u Electric, Underground
 ts_u Traffic Signal, Underground
 fa_u Fire Alarm, Underground
 Boring Location

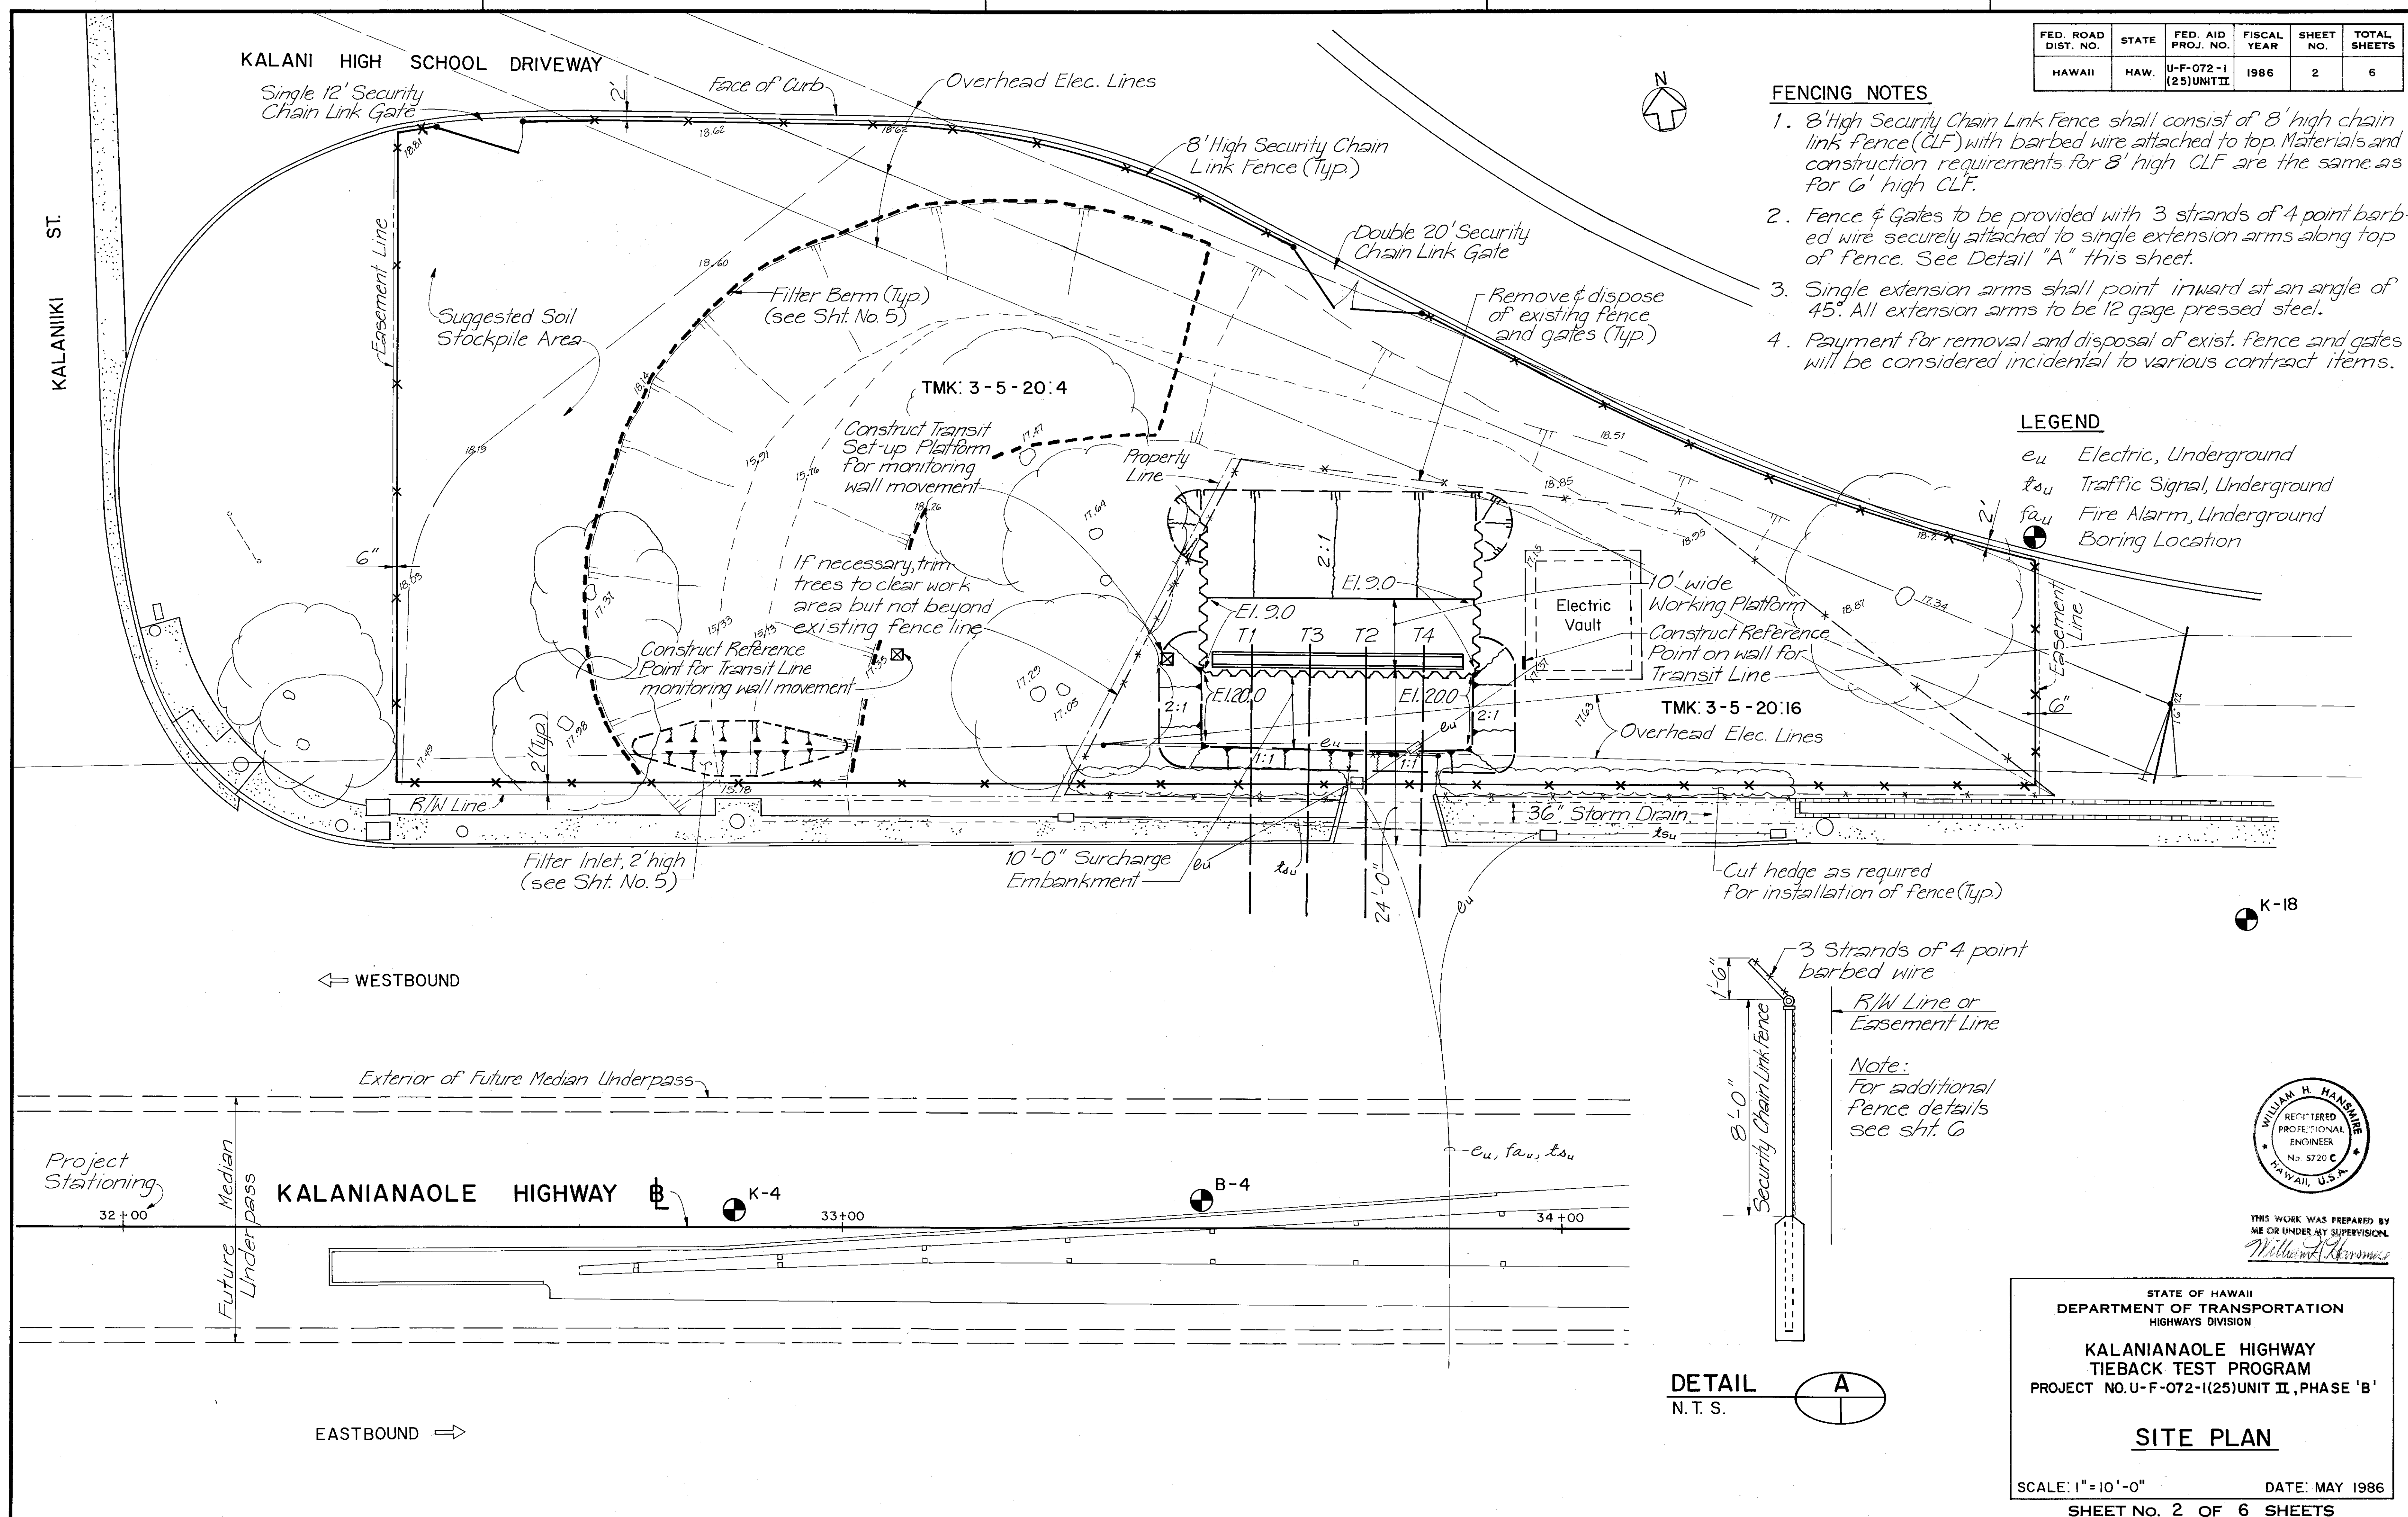


DETAIL A
N.T.S.

STATE OF HAWAII
DEPARTMENT OF TRANSPORTATION
HIGHWAYS DIVISION

KALANIANA'OLE HIGHWAY
TIEBACK TEST PROGRAM
PROJECT NO. U-F-072-1(25) UNIT II, PHASE 'B'

SITE PLAN

SCALE: 1" = 10'-0"
DATE: MAY 1986
SHEET NO. 2 OF 6 SHEETS

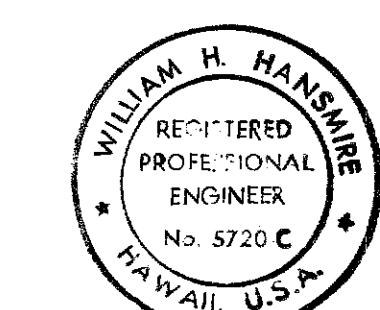

THIS WORK WAS PREPARED BY
ME OR UNDER MY SUPERVISION.
William H. Hansme

SURVEY PLOTTED BY	DATE
DESIGNED BY	
QUANTITIES BY	
CHECKED BY	
ORIGINAL PLAN	
NOTE BOOK	
NO.	