


FED. ROAD DIST. NO.	STATE	FED. AID PROJ. NO.	FISCAL YEAR	SHEET NO.	TOTAL SHEETS
HAWAII	HAWAII	I-HI-110 UNIT 2	1965	14	75

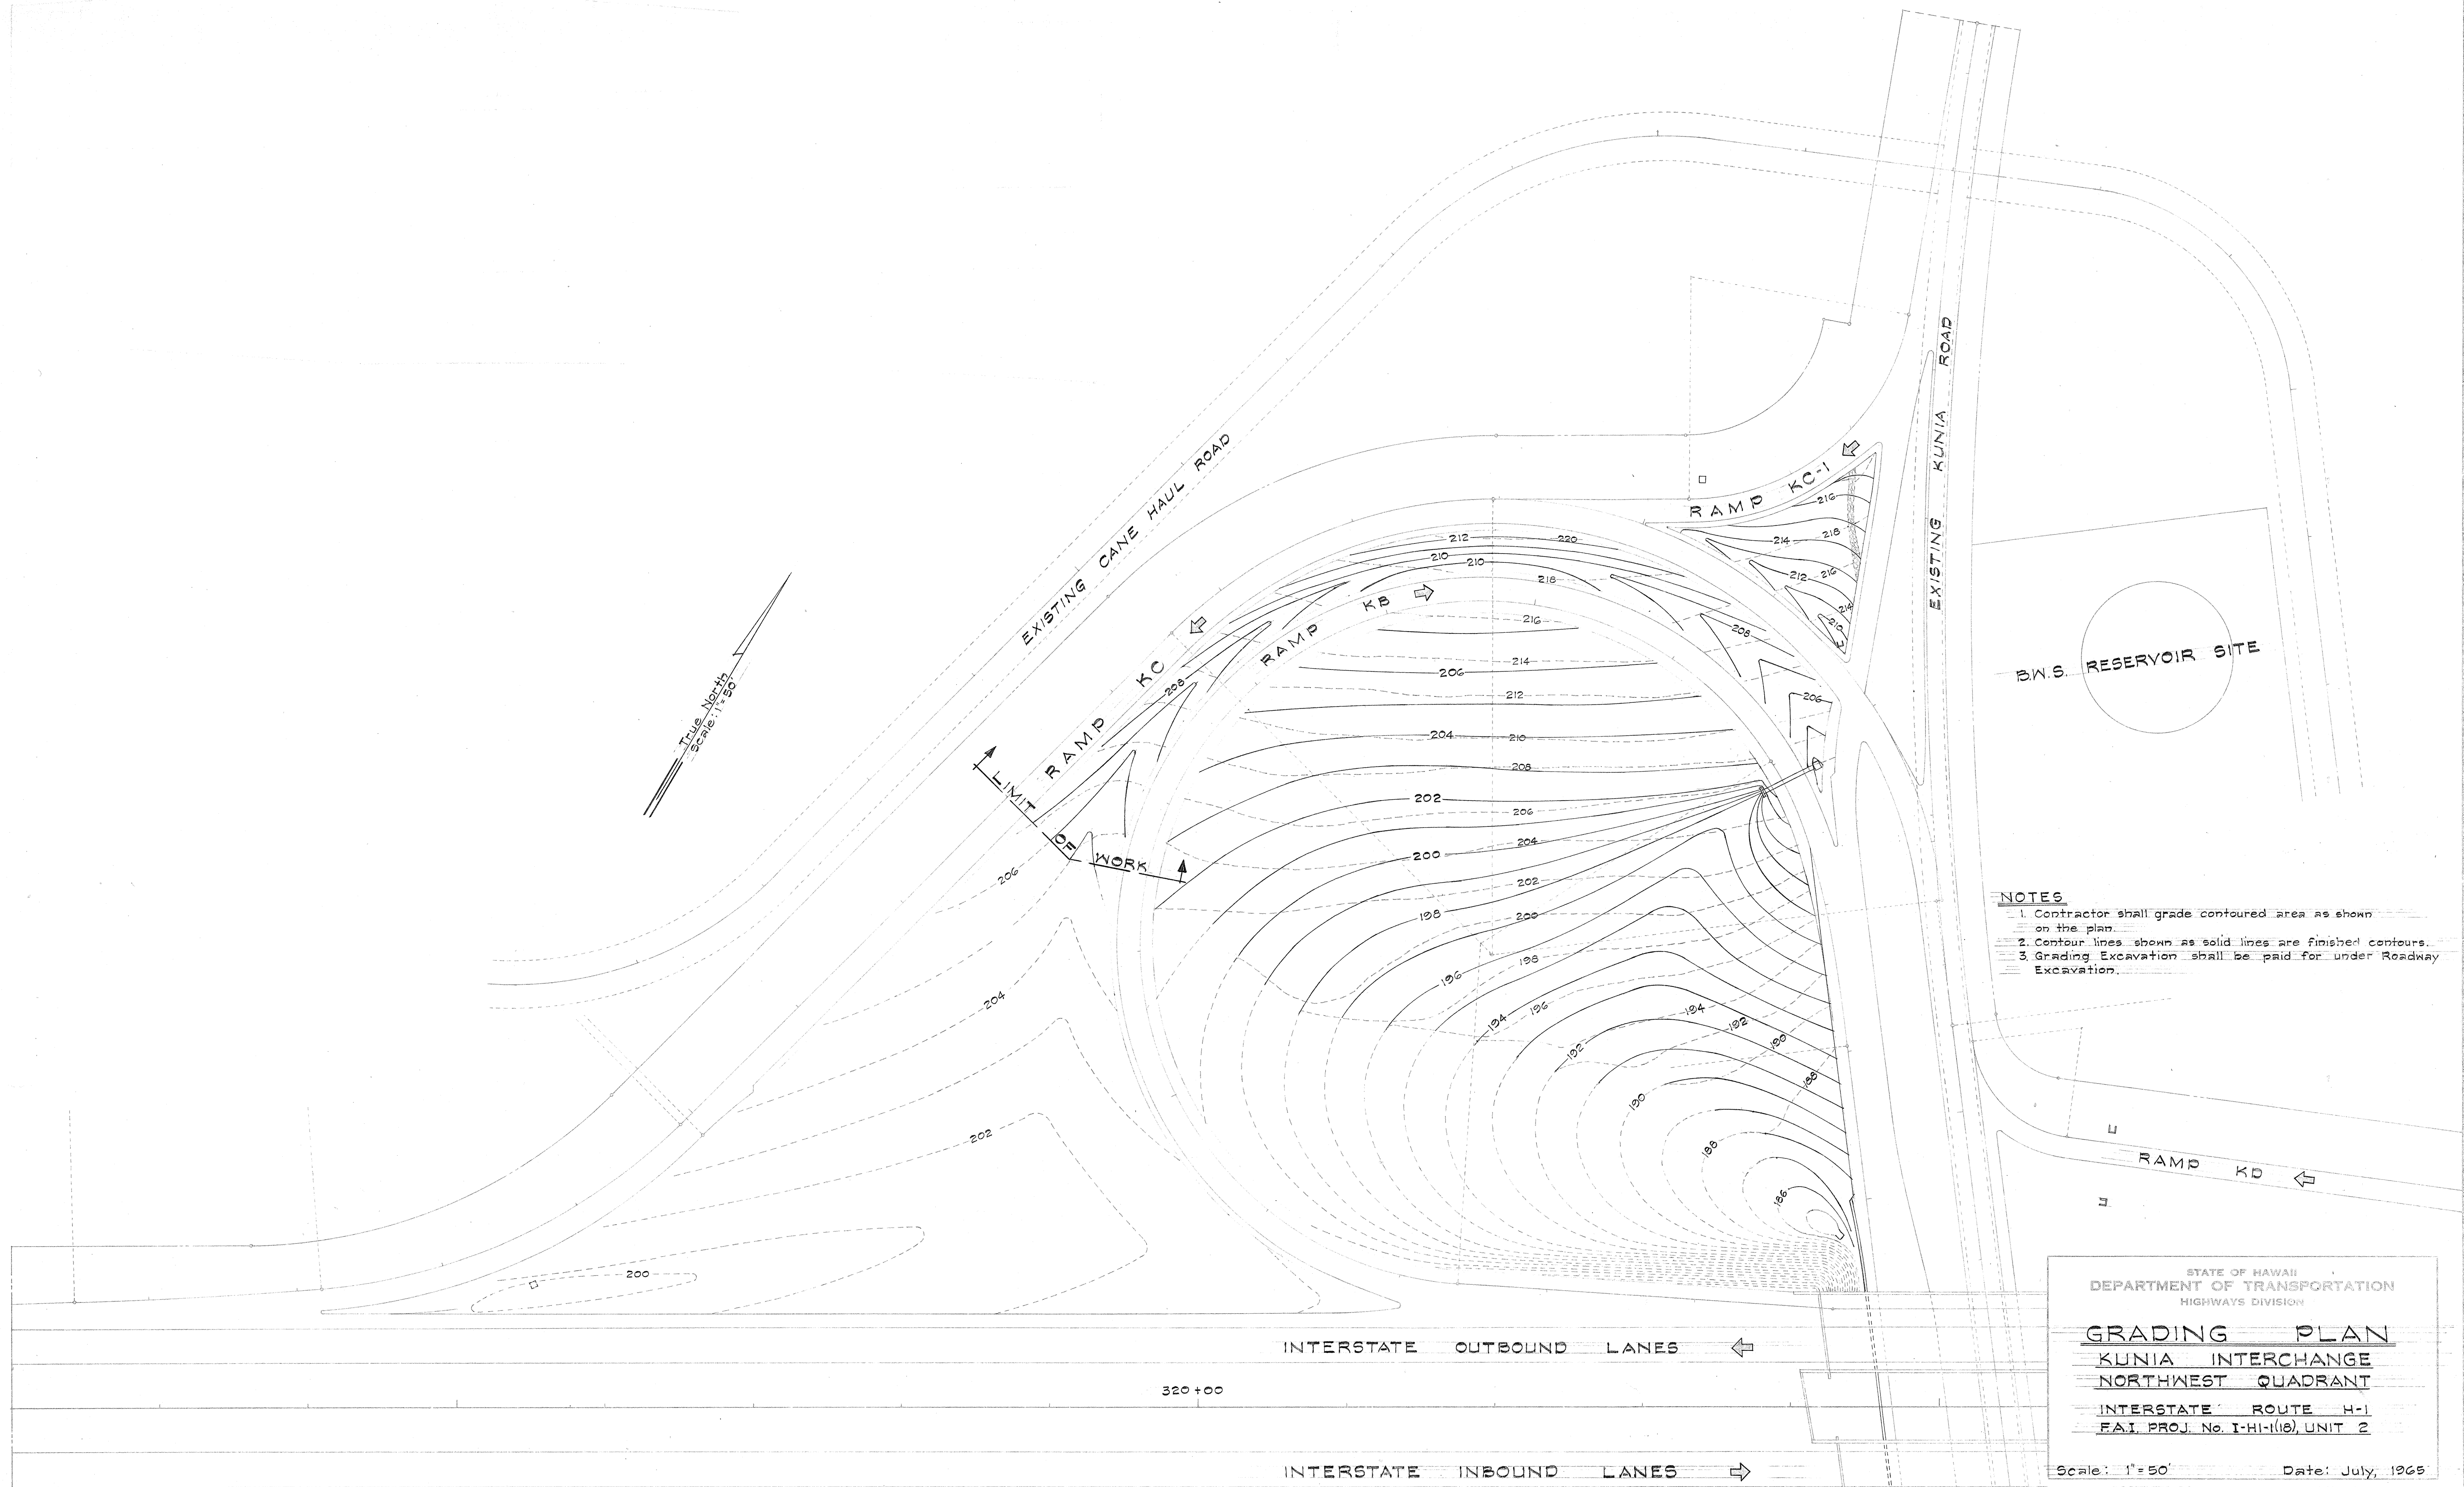

STATE OF HAWAII
DEPARTMENT OF TRANSPORTATION
HIGHWAYS DIVISION

GRADING PLAN
KUNIA INTERCHANGE
NORTHWEST QUADRANT

INTERSTATE ROUTE H-1
FAI PROJ. No. I-HI-110, UNIT 2

Scale: 1"=50' Date: July, 1965

SHEET No. 1 OF 3 SHEETS

SURVEY PLOTTED BY	DATE
DRAWN BY	
REVIEWED BY	
QUANTITIES BY	
CHECKED BY	
NOTE BOOK	
No.	

FED. ROAD DIST. NO.	STATE	FED. AID PROJ. NO.	FISCAL YEAR	SHEET NO.	TOTAL SHEETS
HAWAII	HAW.	I-HI-1(18) UNIT 2	1965	15	75

TRUE NORTH
Scale: 1" = 50'

NOTES:

1. Contractor shall grade contoured area as shown on the plan.
2. Contour lines shown as solid lines are finished contours.
3. Grading Excavation shall be paid for under Roadway Excavation.


STATE OF HAWAII
DEPARTMENT OF TRANSPORTATION
HIGHWAYS DIVISION

GRADING PLAN
KUNIA INTERCHANGE
NORTHEAST QUADRANT
INTERSTATE ROUTE H-1
F.A.I. PROJ. No. I-HI-1(18) UNIT 2

Scale: 1" = 50' Date: July, 1965

SHEET No. 2 OF 3 SHEETS

FED. ROAD DIST. NO.	STATE	FED. AID PROJ. NO.	FISCAL YEAR	SHEET NO.	TOTAL SHEETS
HAWAII	HAW.	I-H-11(18) UNIT 2	1965	16	75

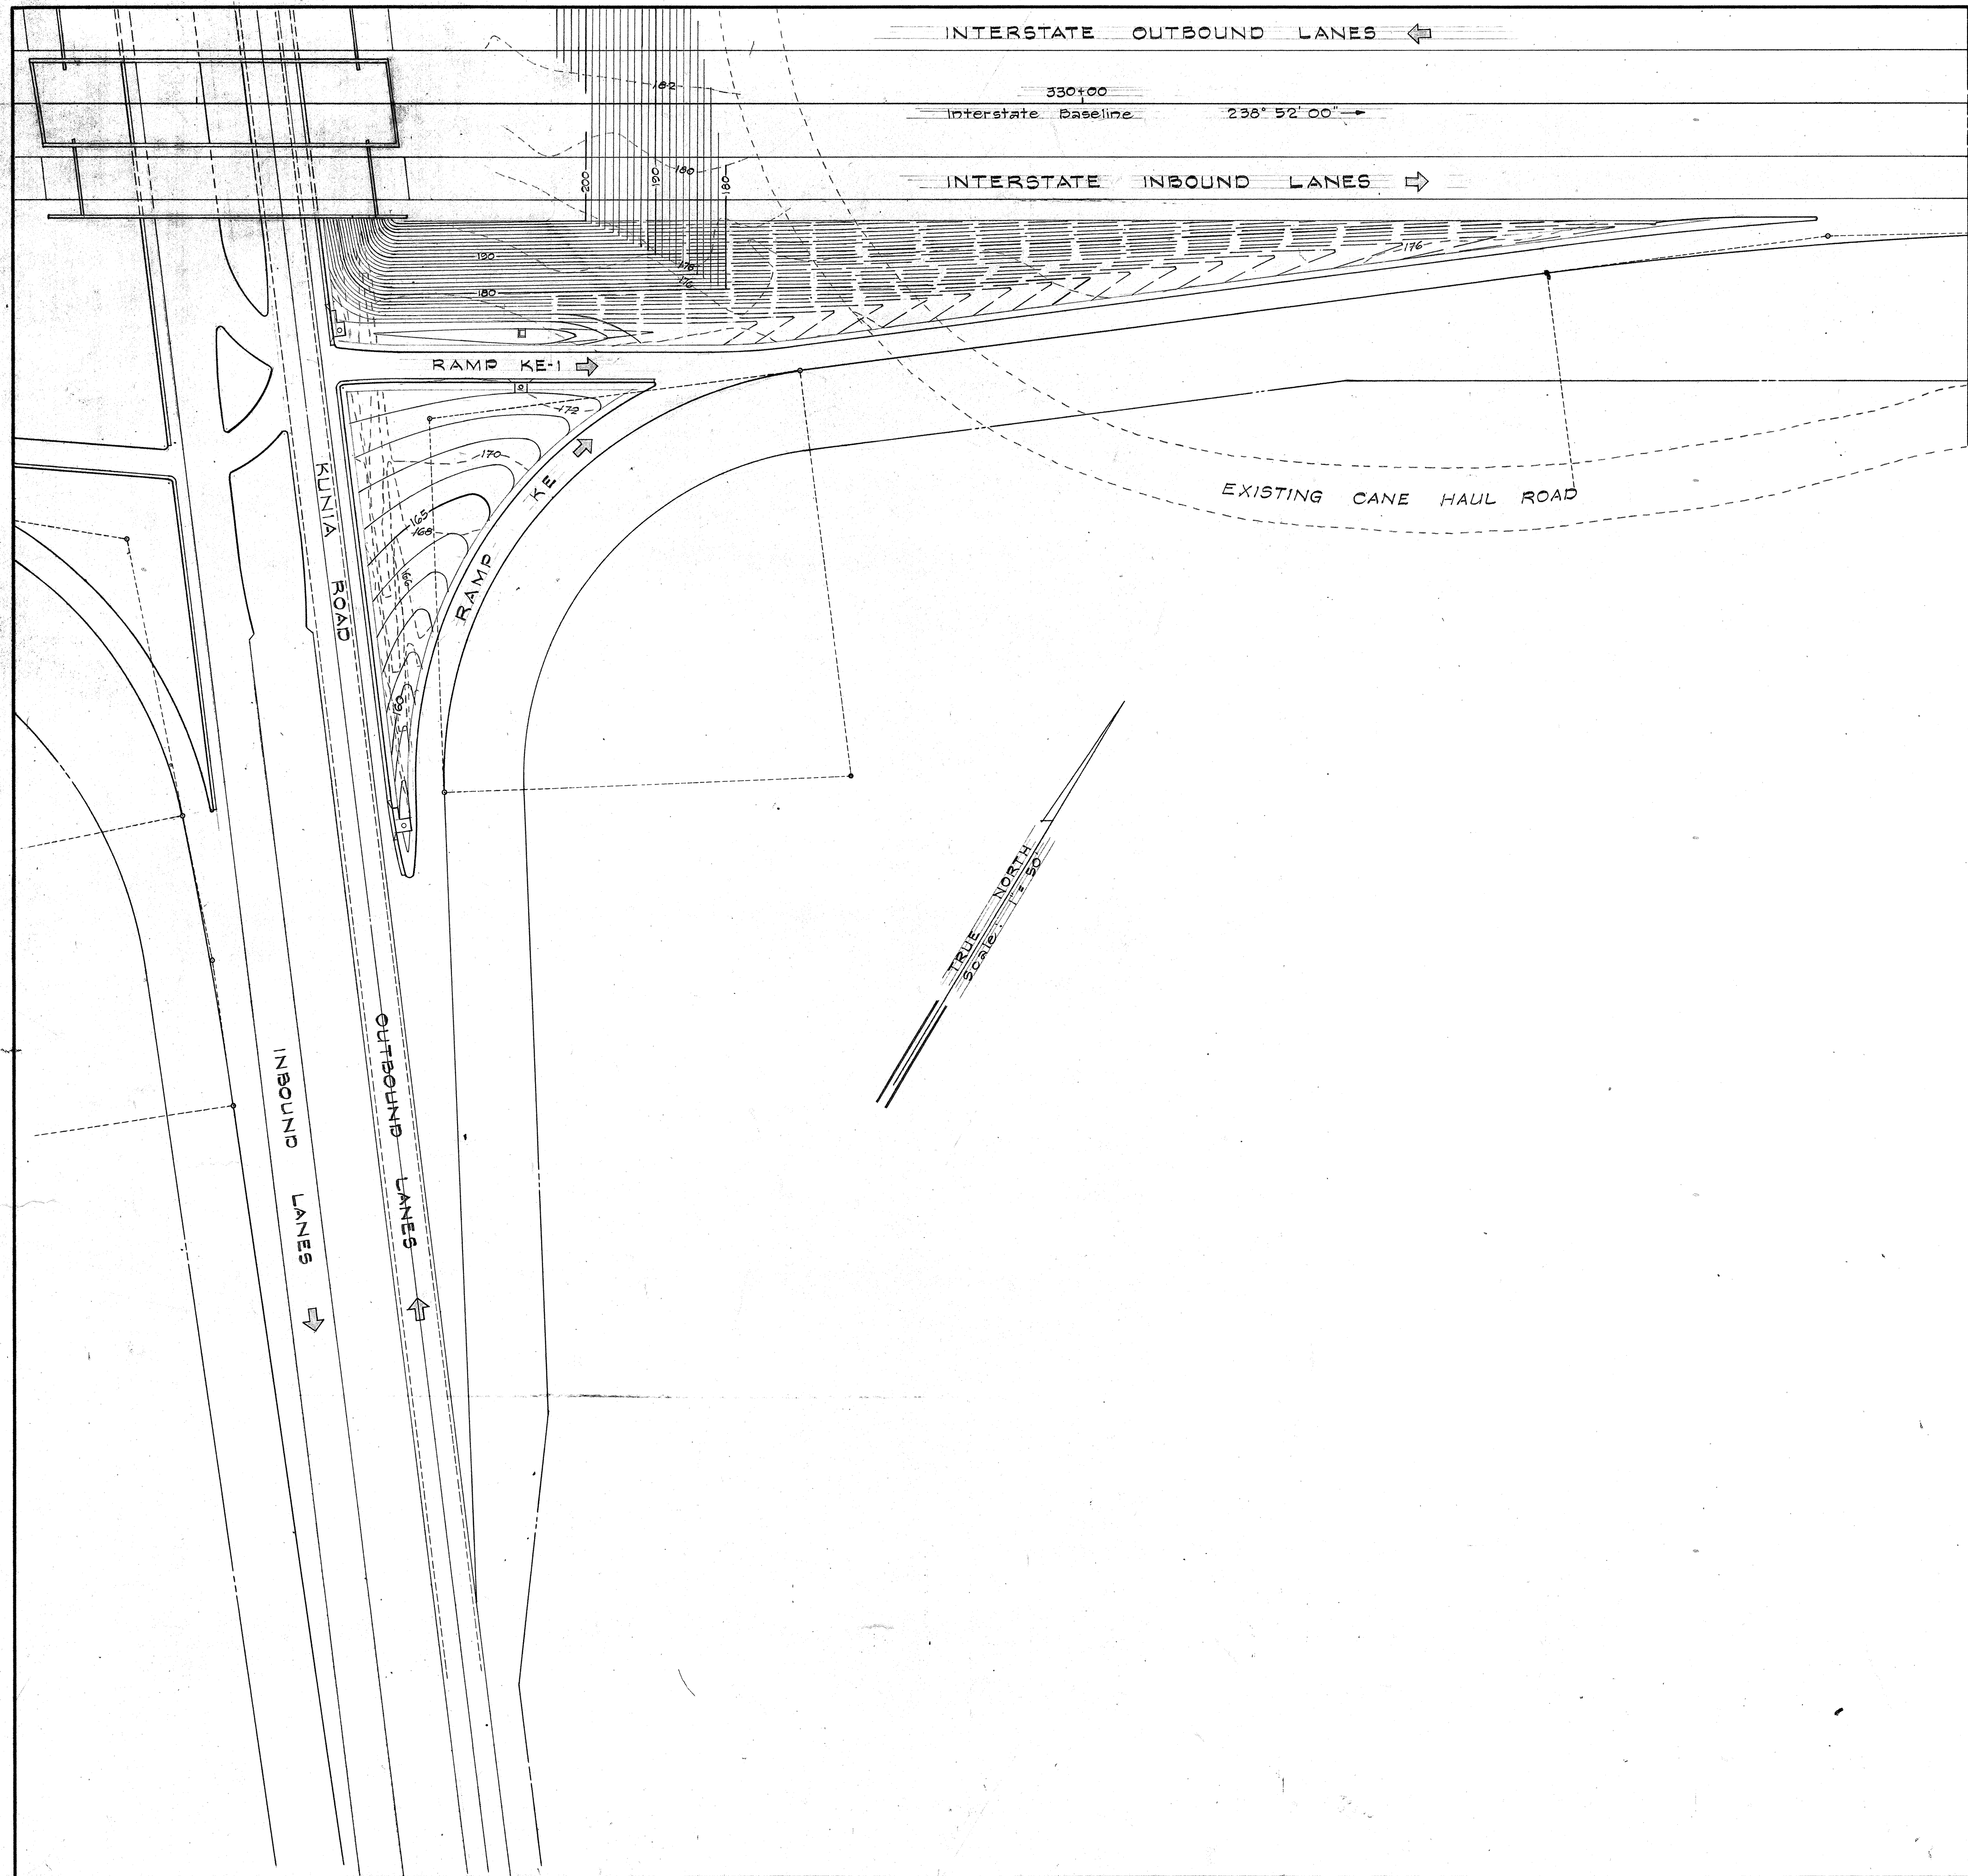

- NOTES:**
1. Contractor shall grade contoured area as shown on the plan.
 2. Contour lines shown as solid lines are finished contours.
 3. Grading Excavation shall be paid for under Roadway Excavation.

STATE OF HAWAII
DEPARTMENT OF TRANSPORTATION
HIGHWAYS DIVISION

GRADING PLAN
KUNIA INTERCHANGE
SOUTHEAST QUADRANT
INTERSTATE ROUTE H-1
FAI PROJ. No. I-H-11(18) UNIT 2

Scale: 1"=50' Date: July, 1965

SHEET No. 3 OF 3 SHEETS

ORIGINAL PLAN	DATE
SURVEY PLOTTED BY	
DRAWN BY	
DESIGNED BY	
CHECKED BY	
NOTE BOOK	
No.	