
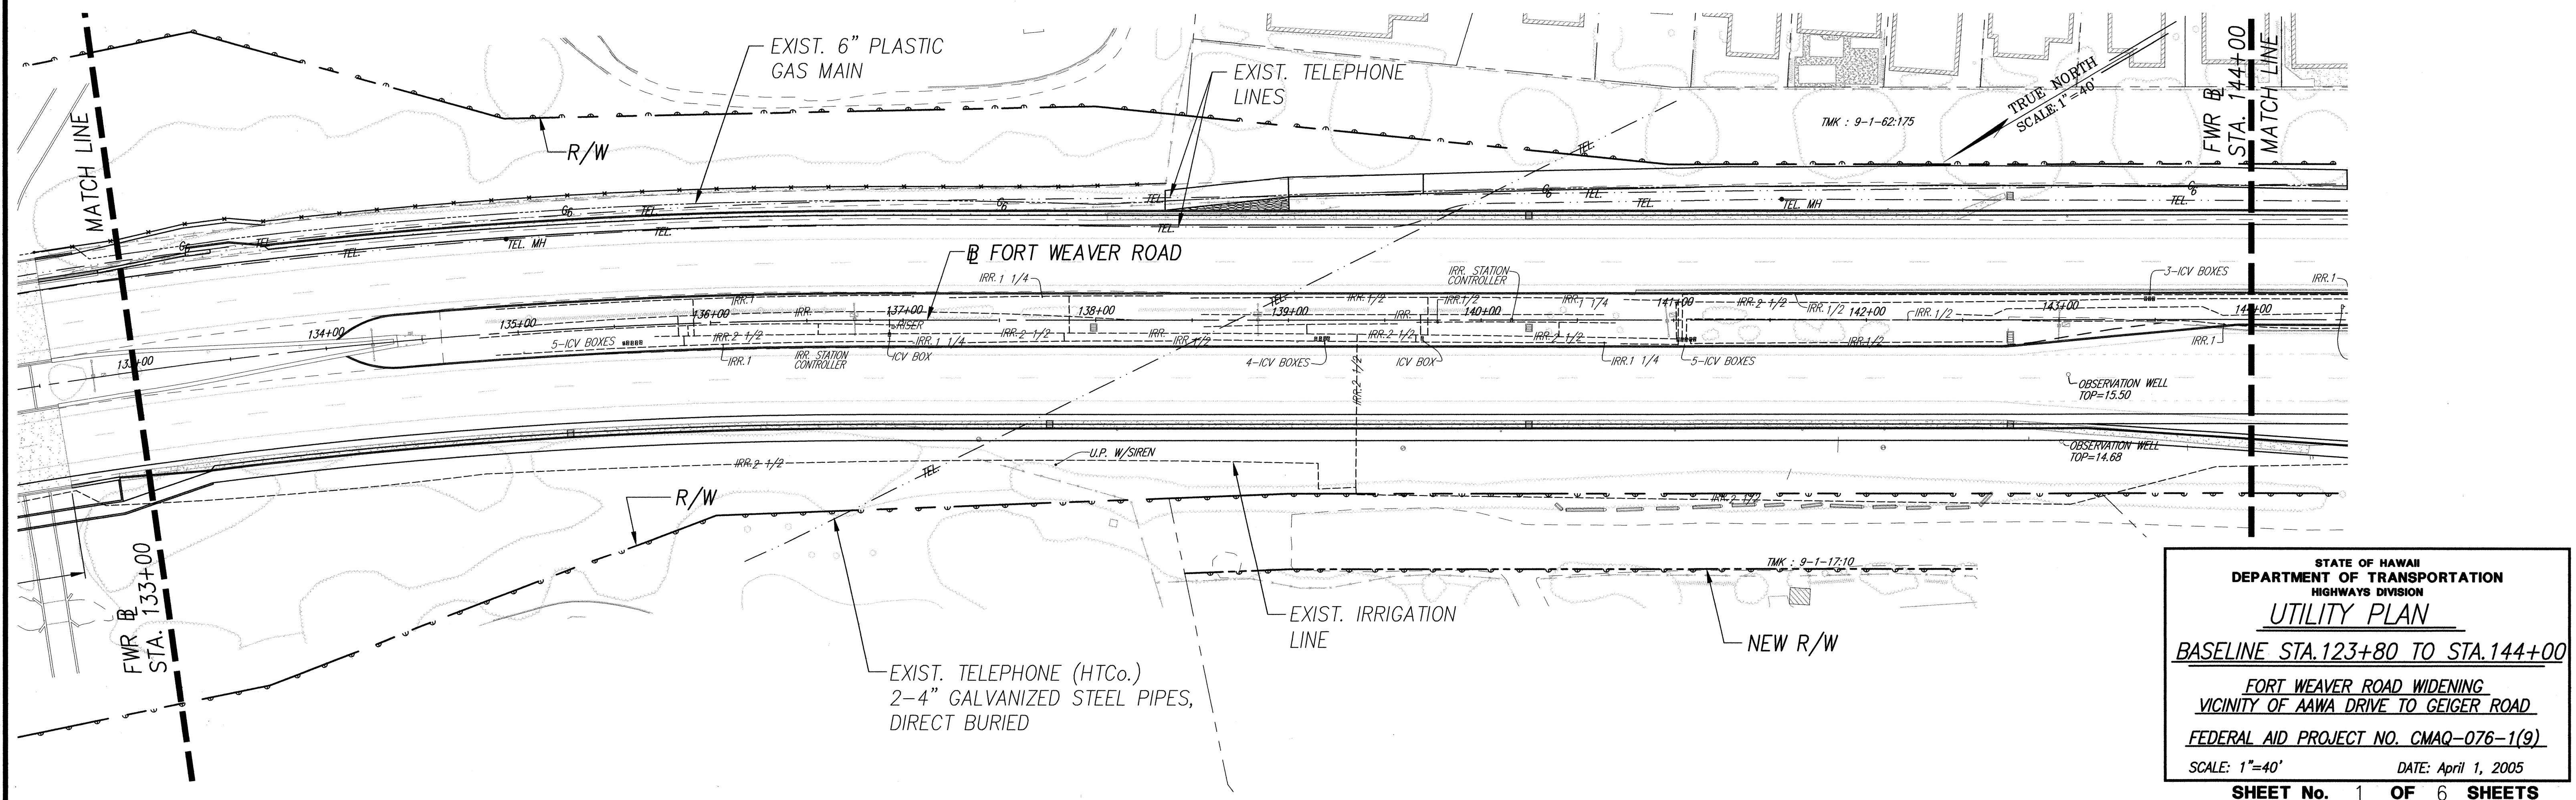


FED. ROAD DIST. NO.	STATE	FED. AID PROJ. NO.	FISCAL YEAR	SHEET NO.	TOTAL SHEETS
HAWAII	HAW.	CMAQ-076-1(9)	2005	39	64

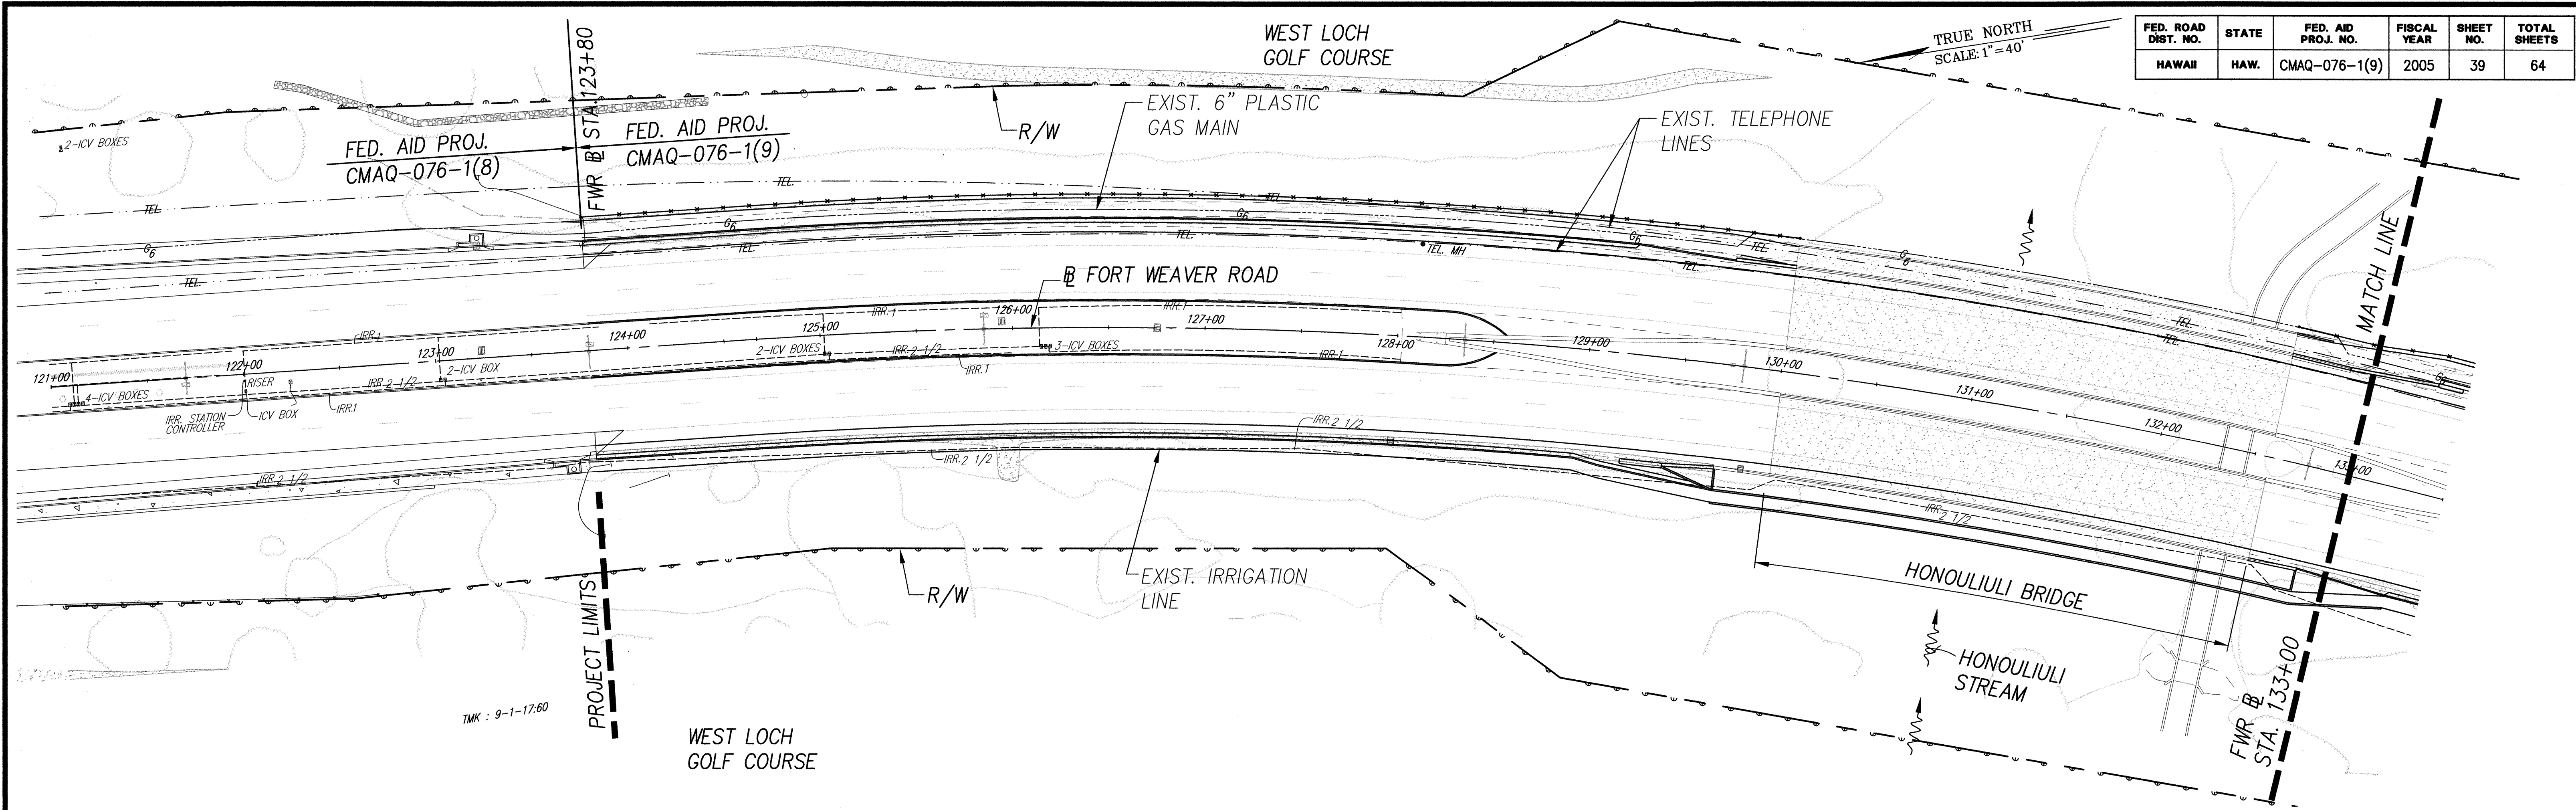

ORIGINAL PLAN	SURVEY PLOTTED BY	DATE
NOTE BOOK	DRAWN BY	
	DESIGNED BY	
	CHECKED BY	



STATE OF HAWAII
DEPARTMENT OF TRANSPORTATION
HIGHWAYS DIVISION

UTILITY PLAN
BASELINE STA.123+80 TO STA.144+00
FORT WEAVER ROAD WIDENING
VICINITY OF AAWA DRIVE TO GEIGER ROAD
FEDERAL AID PROJECT NO. CMAQ-076-1(9)
SCALE: 1"=40'
DATE: April 1, 2005

SHEET No. 1 OF 6 SHEETS

FED. ROAD DIST. NO.	STATE	FED. AID PROJ. NO.	FISCAL YEAR	SHEET NO.	TOTAL SHEETS
HAWAII	HAW.	CMAQ-076-1(9)	2005	40	64

NOTES:
 ① ACCORDING TO DISCUSSION WITH HONOLULU BWS, THE EXISTING 16-INCH MAIN THAT ENTERS THE HIGHWAY ROW AT APPROXIMATE FWR STATION 159+50 HAS BEEN CONVERTED TO A BWS RECYCLED WATER MAIN. THE CONTRACTOR SHALL OBTAIN THE AS-BUILT PLANS OR THE BEST AVAILABLE INFORMATION IN PREPARING HIS DESIGNS FOR ANY WATER MAIN RELOCATIONS.

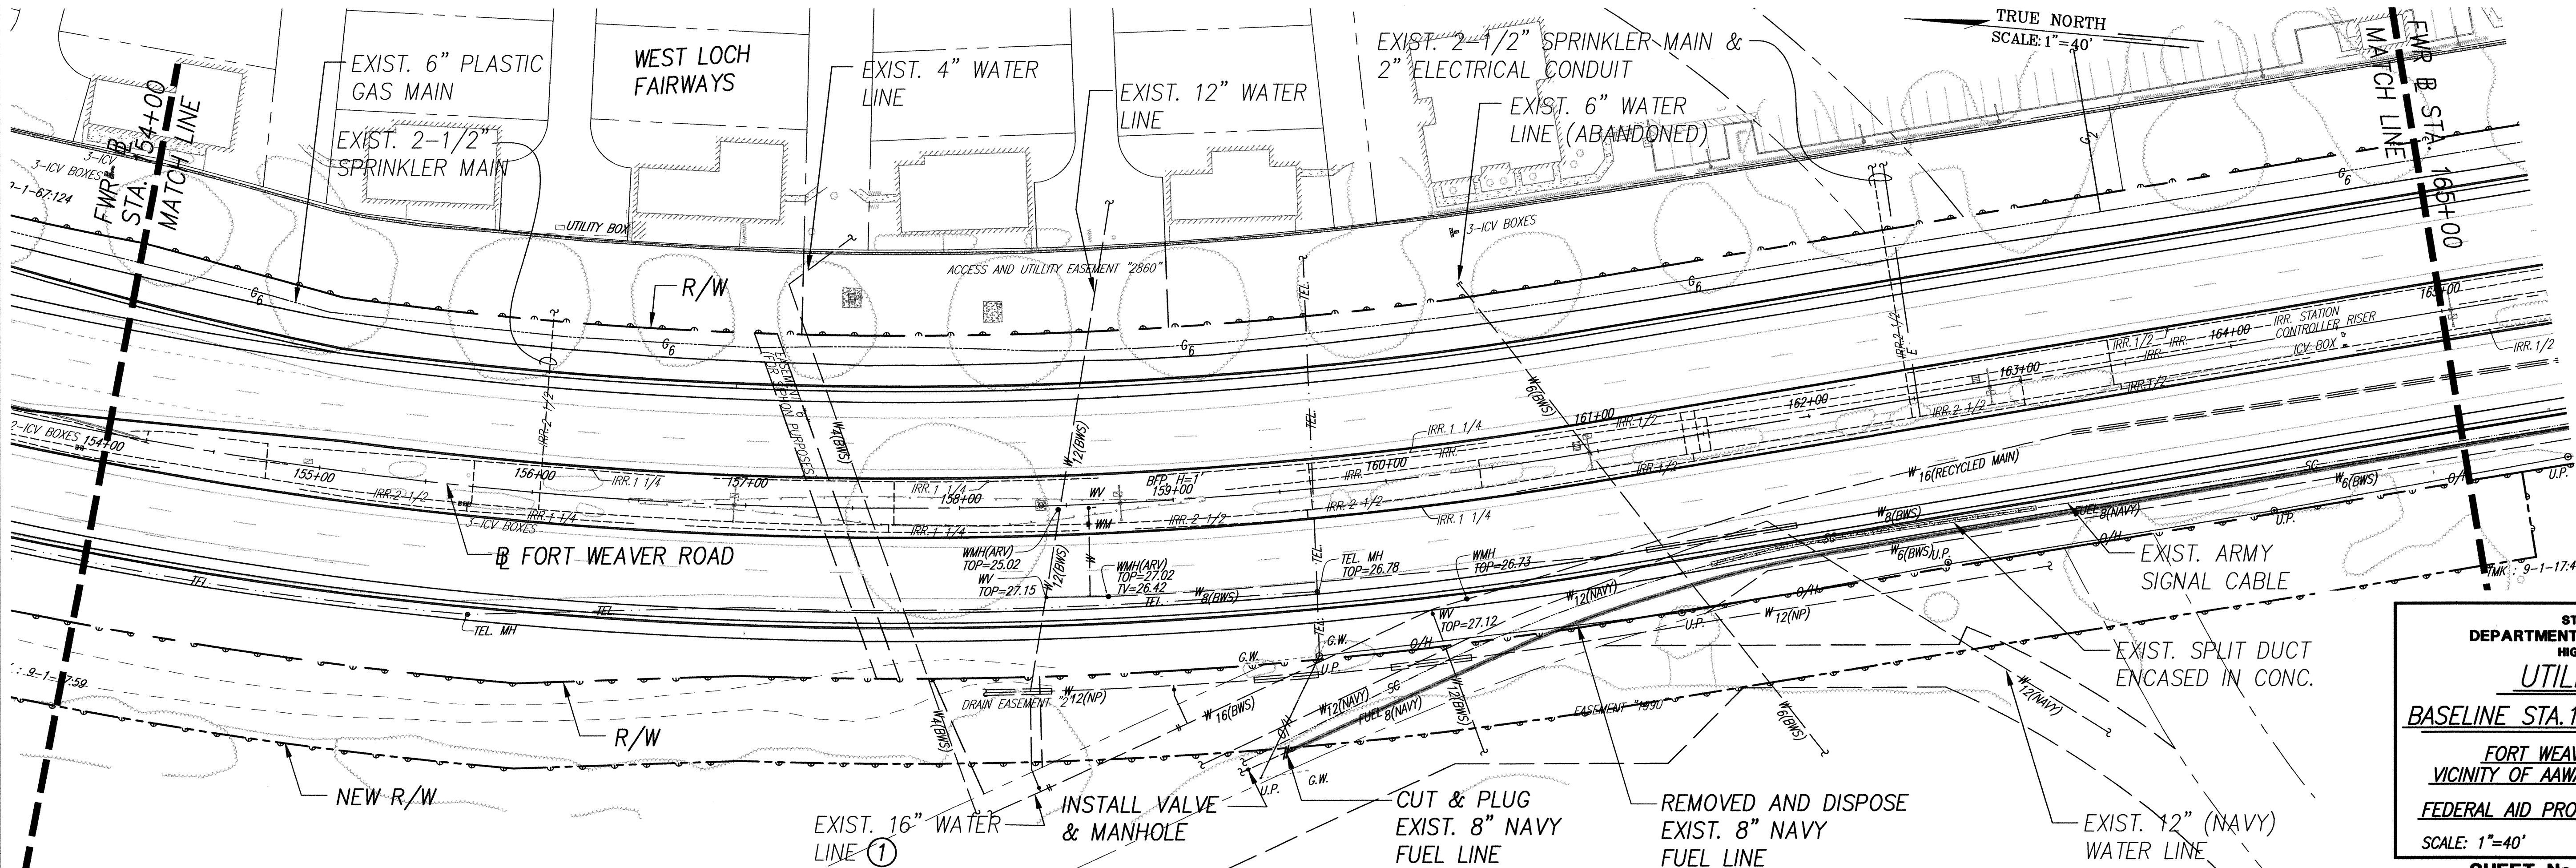
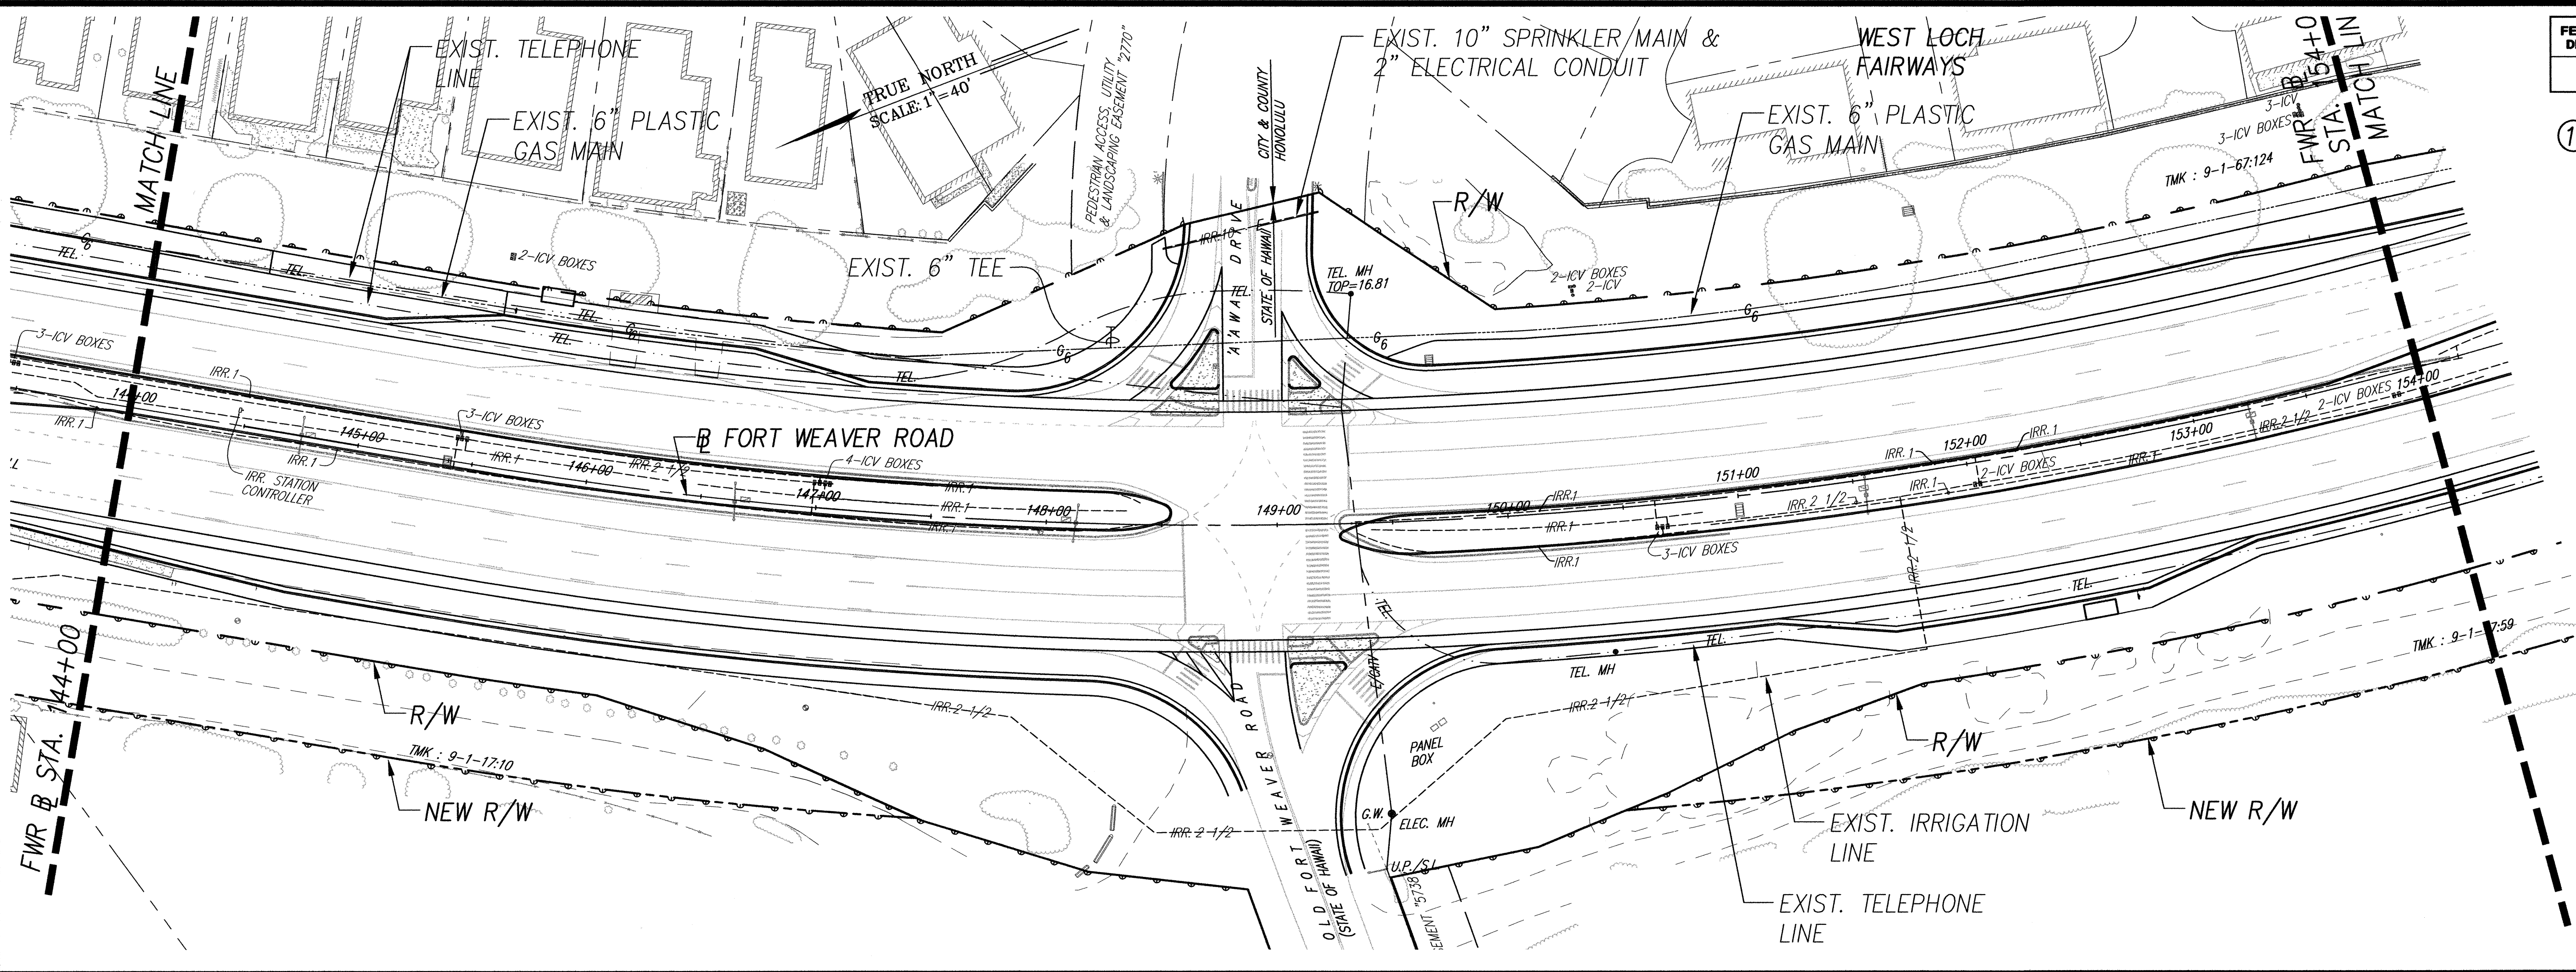


STATE OF HAWAII
DEPARTMENT OF TRANSPORTATION
HIGHWAYS DIVISION

UTILITY PLAN
BASELINE STA.144+00 TO STA.165+00
FORT WEAVER ROAD WIDENING
VICINITY OF AAWA DRIVE TO GEIGER ROAD
FEDERAL AID PROJECT NO. CMAQ-076-1(9)
SCALE: 1"=40' DATE: April 1, 2005
SHEET No. 2 OF 6 SHEETS

SURVEY PLOTTED BY	DATE
DRAWN BY	
TRACED BY	
QUANTITIES BY	
CHECKED BY	
ORIGINAL PLAN	No.

FED. ROAD DIST. NO.	STATE	FED. AID PROJ. NO.	FISCAL YEAR	SHEET NO.	TOTAL SHEETS
HAWAII	HAW.	CMAQ-076-1(9)	2005	41	64

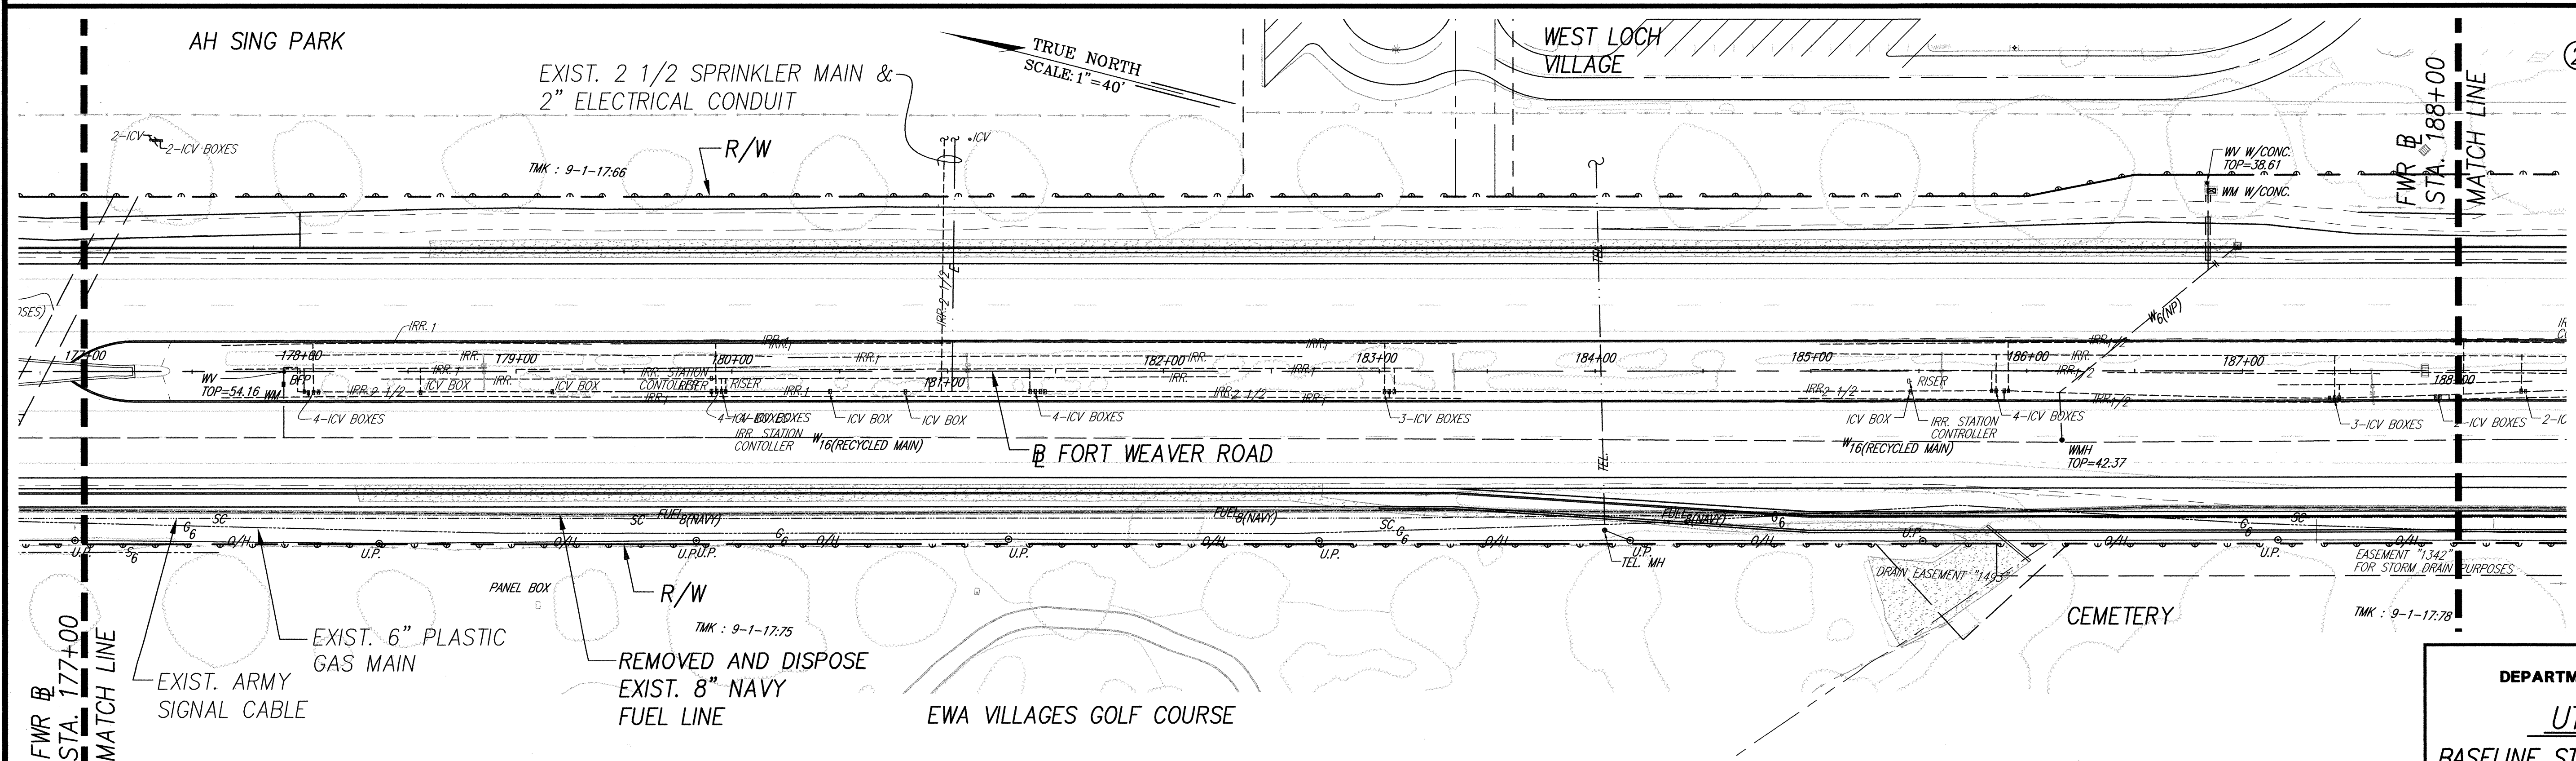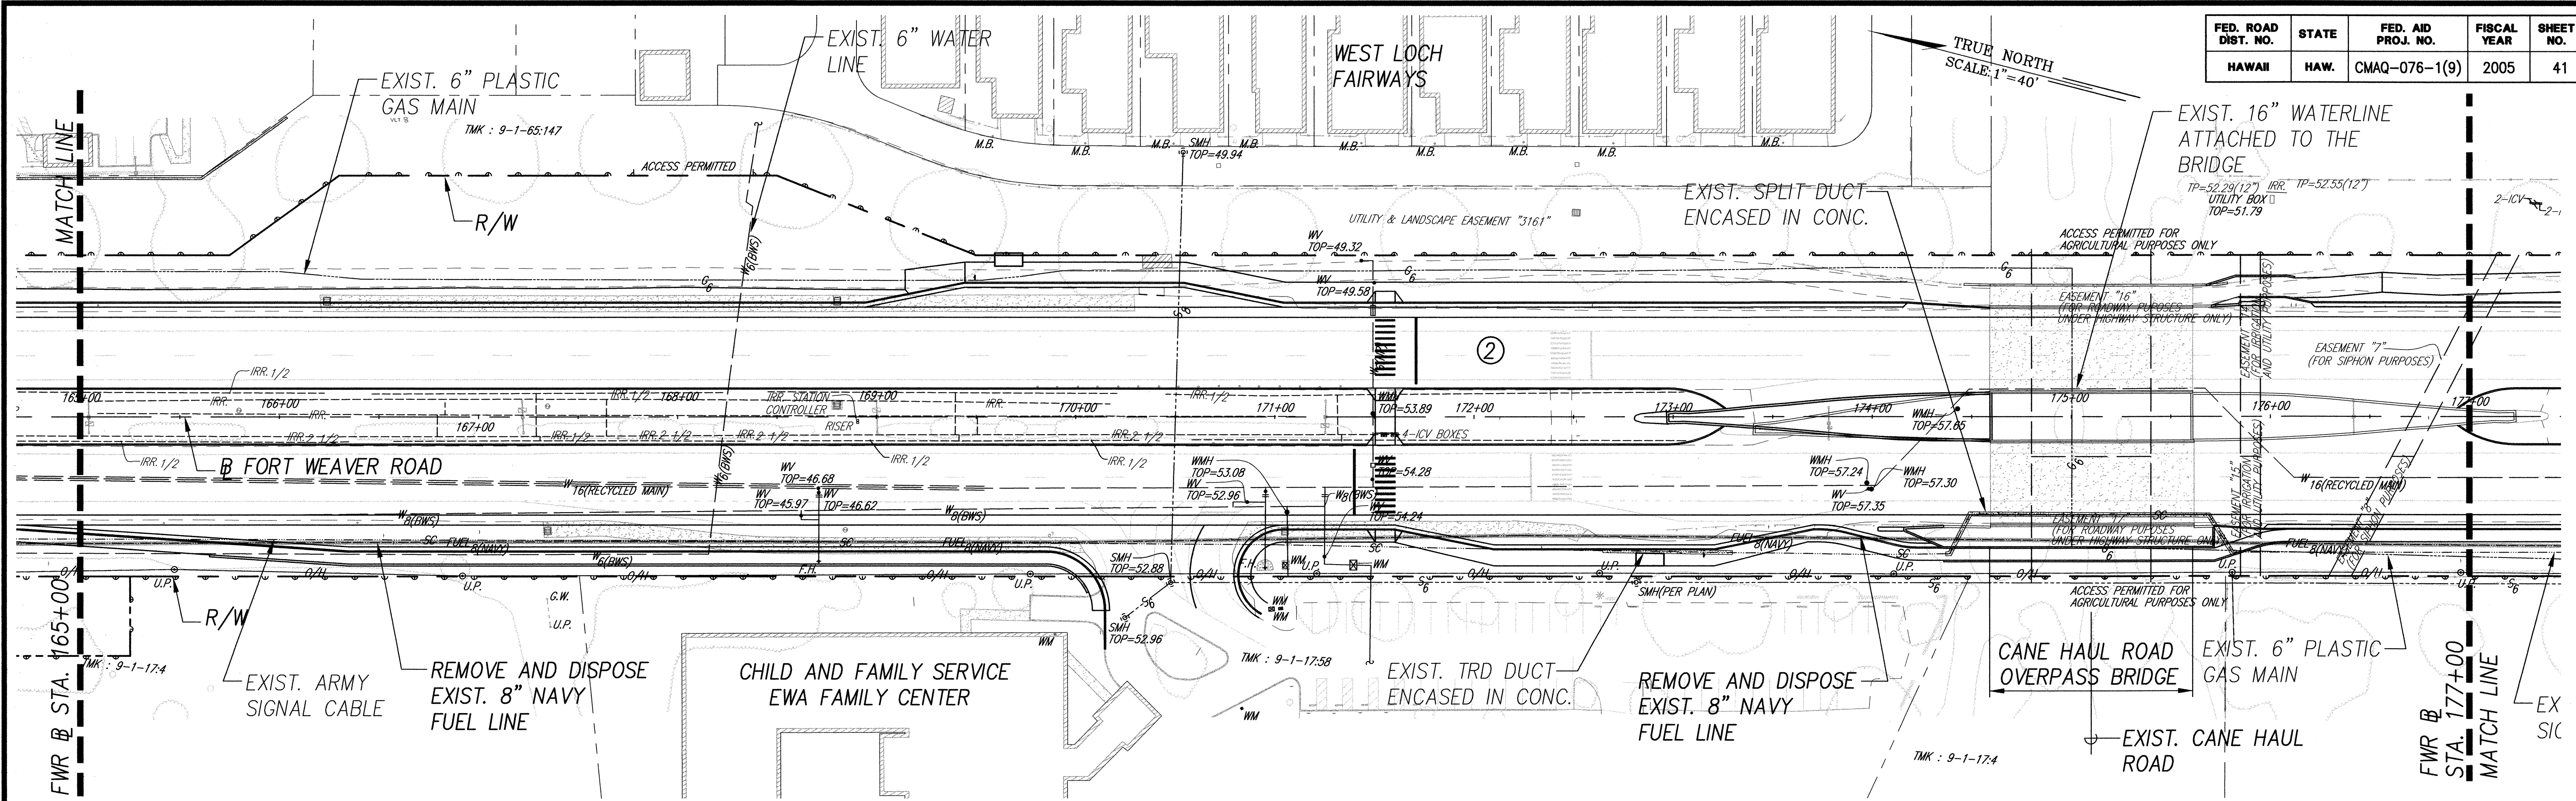

② NOTE: RECYCLED WATER IRRIGATION SYSTEM IN MEDIAN STA 172+20± TO STA 247+00±.

DATE	_____
SURVEY PLOTTED BY	_____
DRAWN BY	_____
DESIGNED BY	_____
CHECKED BY	_____
ORIGINAL PLAN	_____
NOTE BOOK	_____
No.	_____

STATE OF HAWAII
DEPARTMENT OF TRANSPORTATION
HIGHWAYS DIVISION

UTILITY PLAN


BASELINE STA.165+00 TO STA.188+00

**FORT WEAVER ROAD WIDENING
VICINITY OF AAWA DRIVE TO GEIGER ROAD**

FEDERAL AID PROJECT NO. CMAQ-076-1(9)



SCALE: 1"=40' DATE: April 1, 2005

SHEET No. 3 OF 6 SHEETS

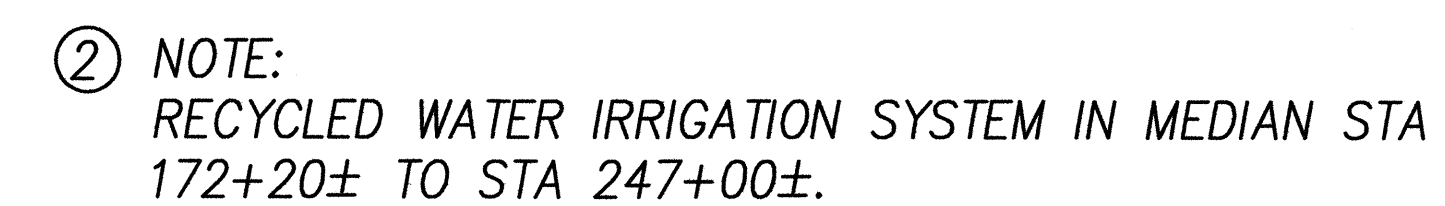[illegible]

42



FED. ROAD DIST. NO.	STATE	FED. AID PROJ. NO.	FISCAL YEAR	SHEET NO.	TOTAL SHEETS
HAWAII	HAW.	CMAQ-076-1(9)	2005	43	64

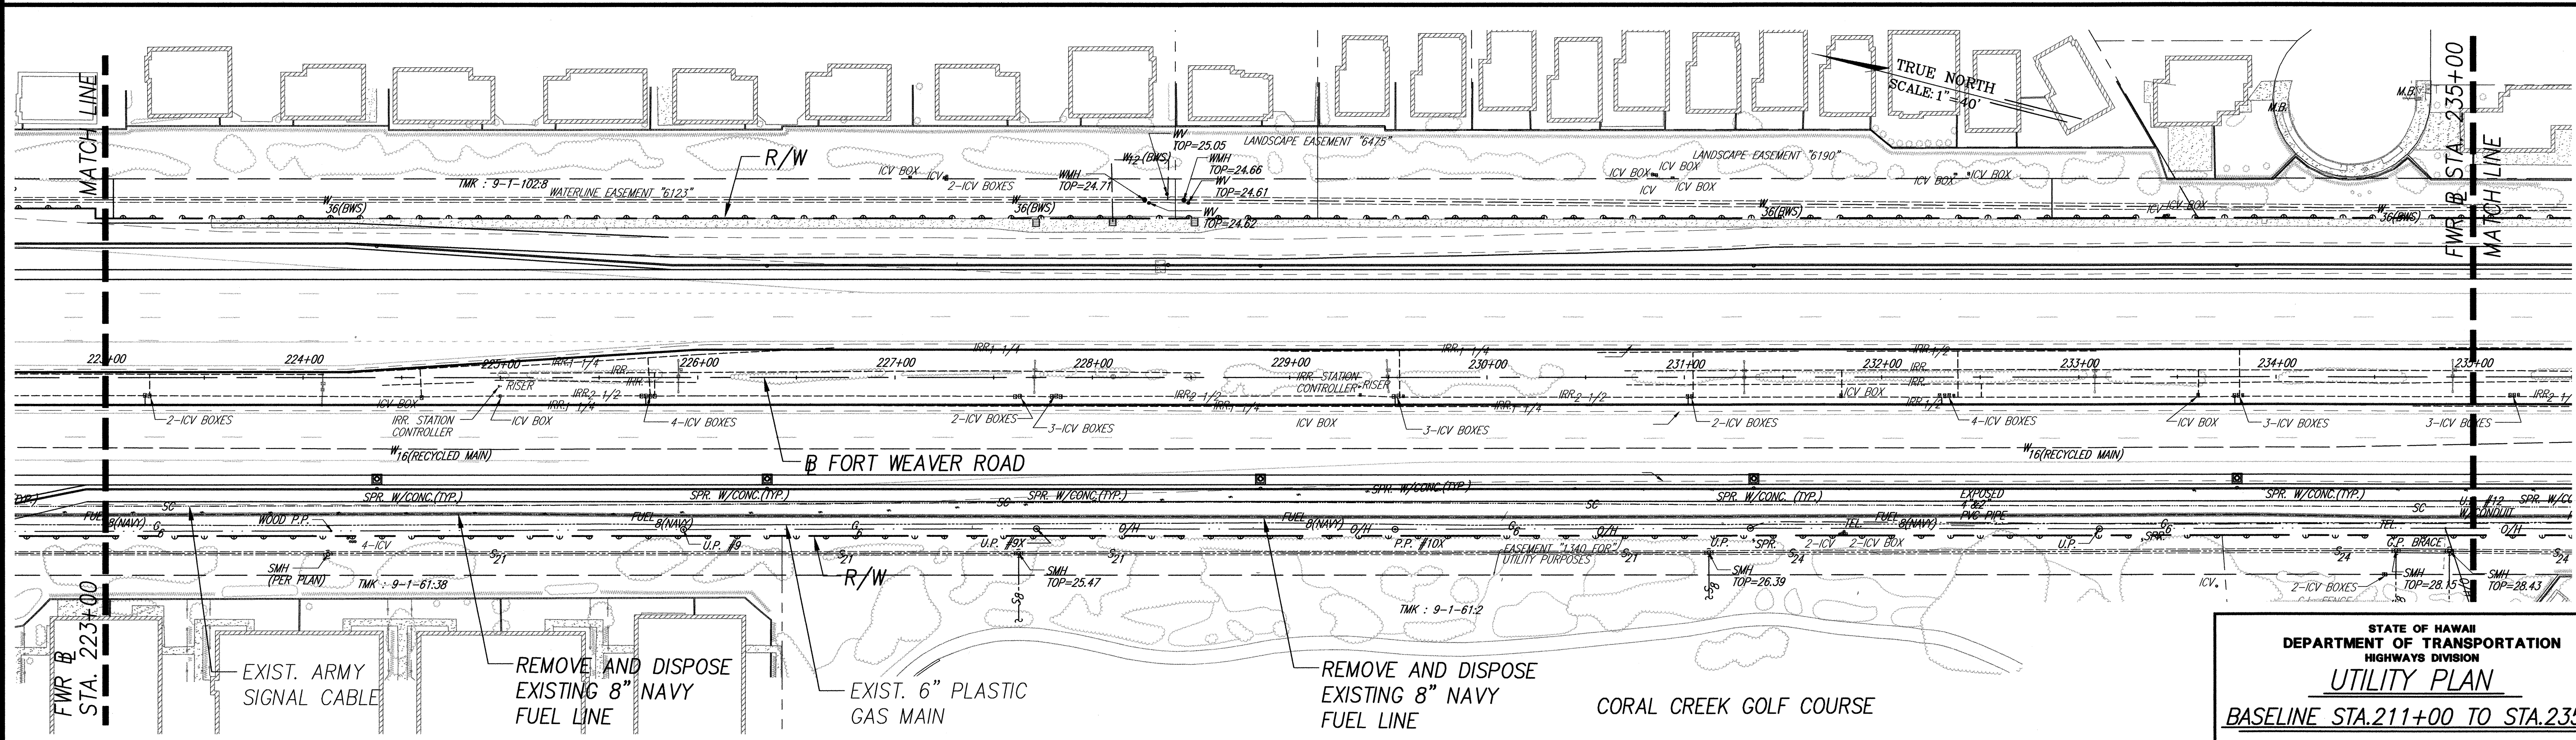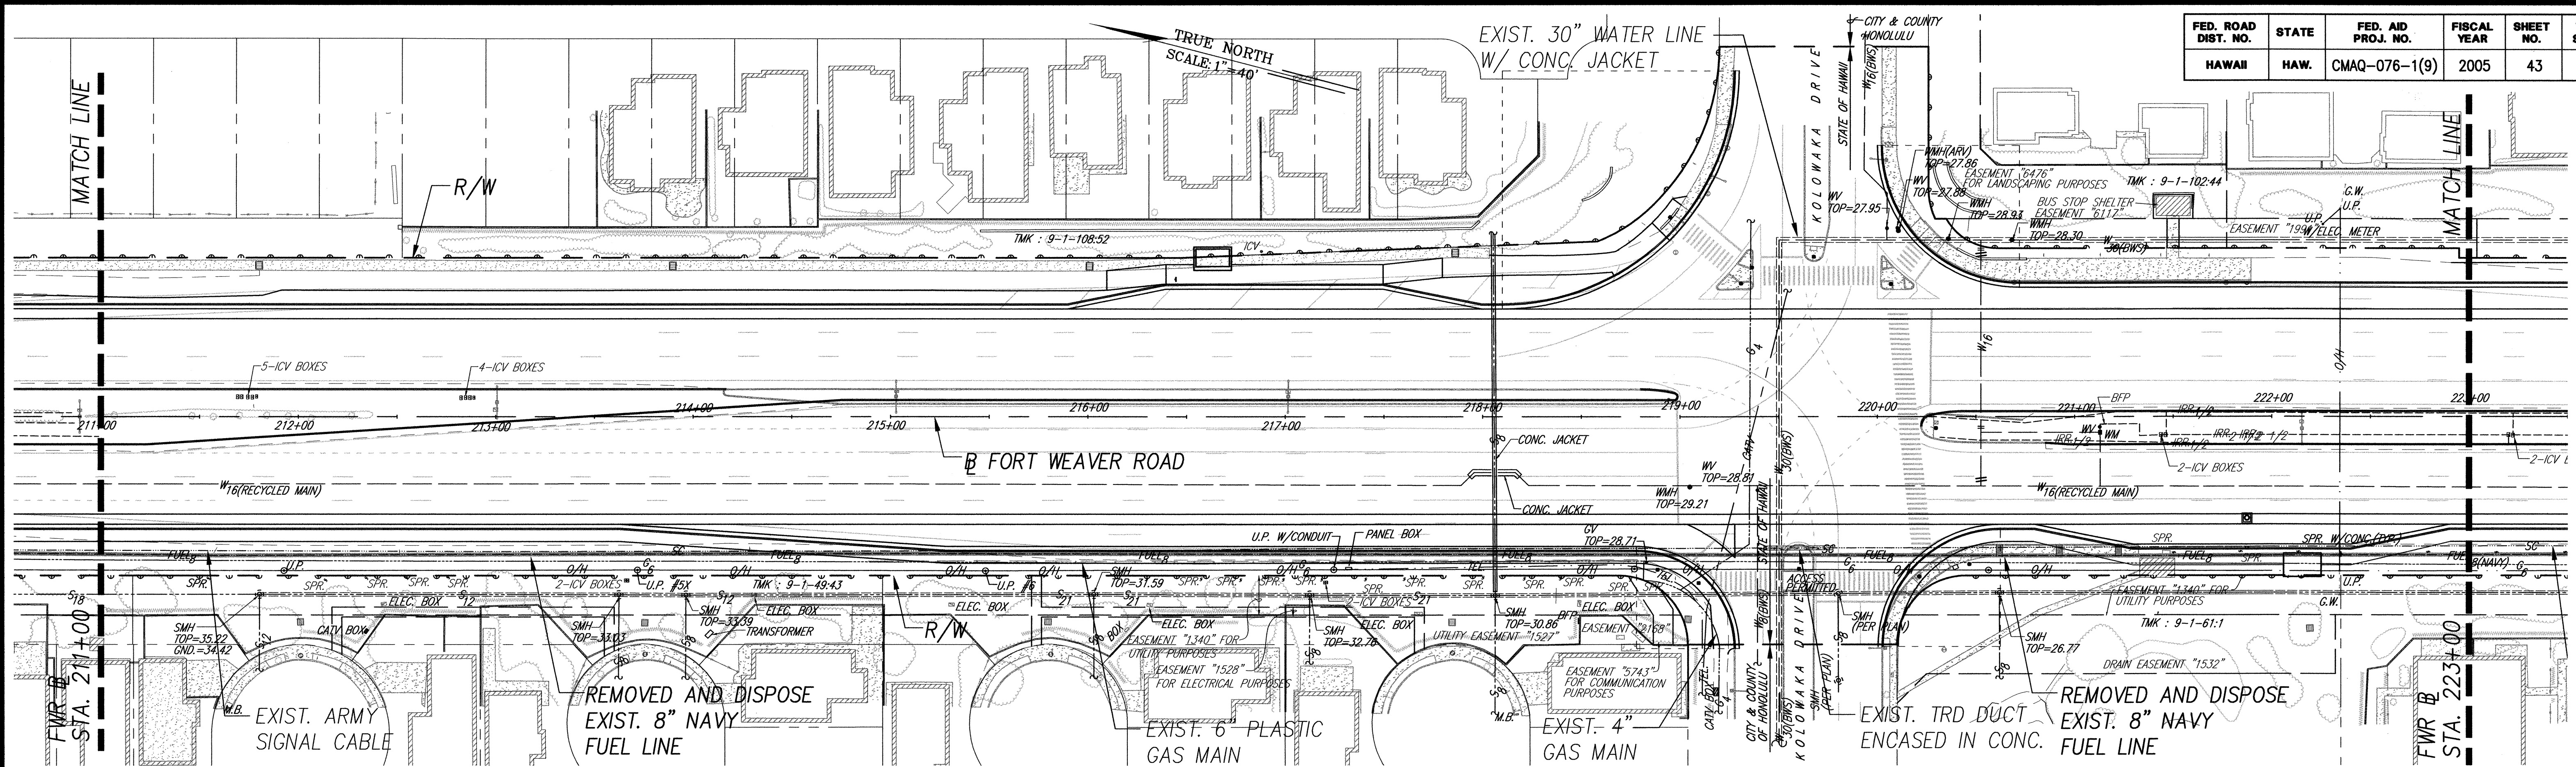

ORIGINAL PLAN	DATE
SURVEY PLOTTED BY	
DRAWN BY	
DESIGNED BY	
CHECKED BY	
NOTE BOOK	
No.	

STATE OF HAWAII
DEPARTMENT OF TRANSPORTATION
HIGHWAYS DIVISION
UTILITY PLAN
BASELINE STA. 211+00 TO STA. 235+00
FORT WEAVER ROAD WIDENING
VICINITY OF AAWA DRIVE TO GEIGER ROAD
FEDERAL AID PROJECT NO. CMAQ-076-1(9)
SCALE: 1"=40' DATE: April 1, 2005
SHEET No. 5 OF 6 SHEETS

FED. ROAD DIST. NO.	STATE	FED. AID PROJ. NO.	FISCAL YEAR	SHEET NO.	TOTAL SHEETS
HAWAII	HAW.	CMAQ-076-1(9)	2005	44	64

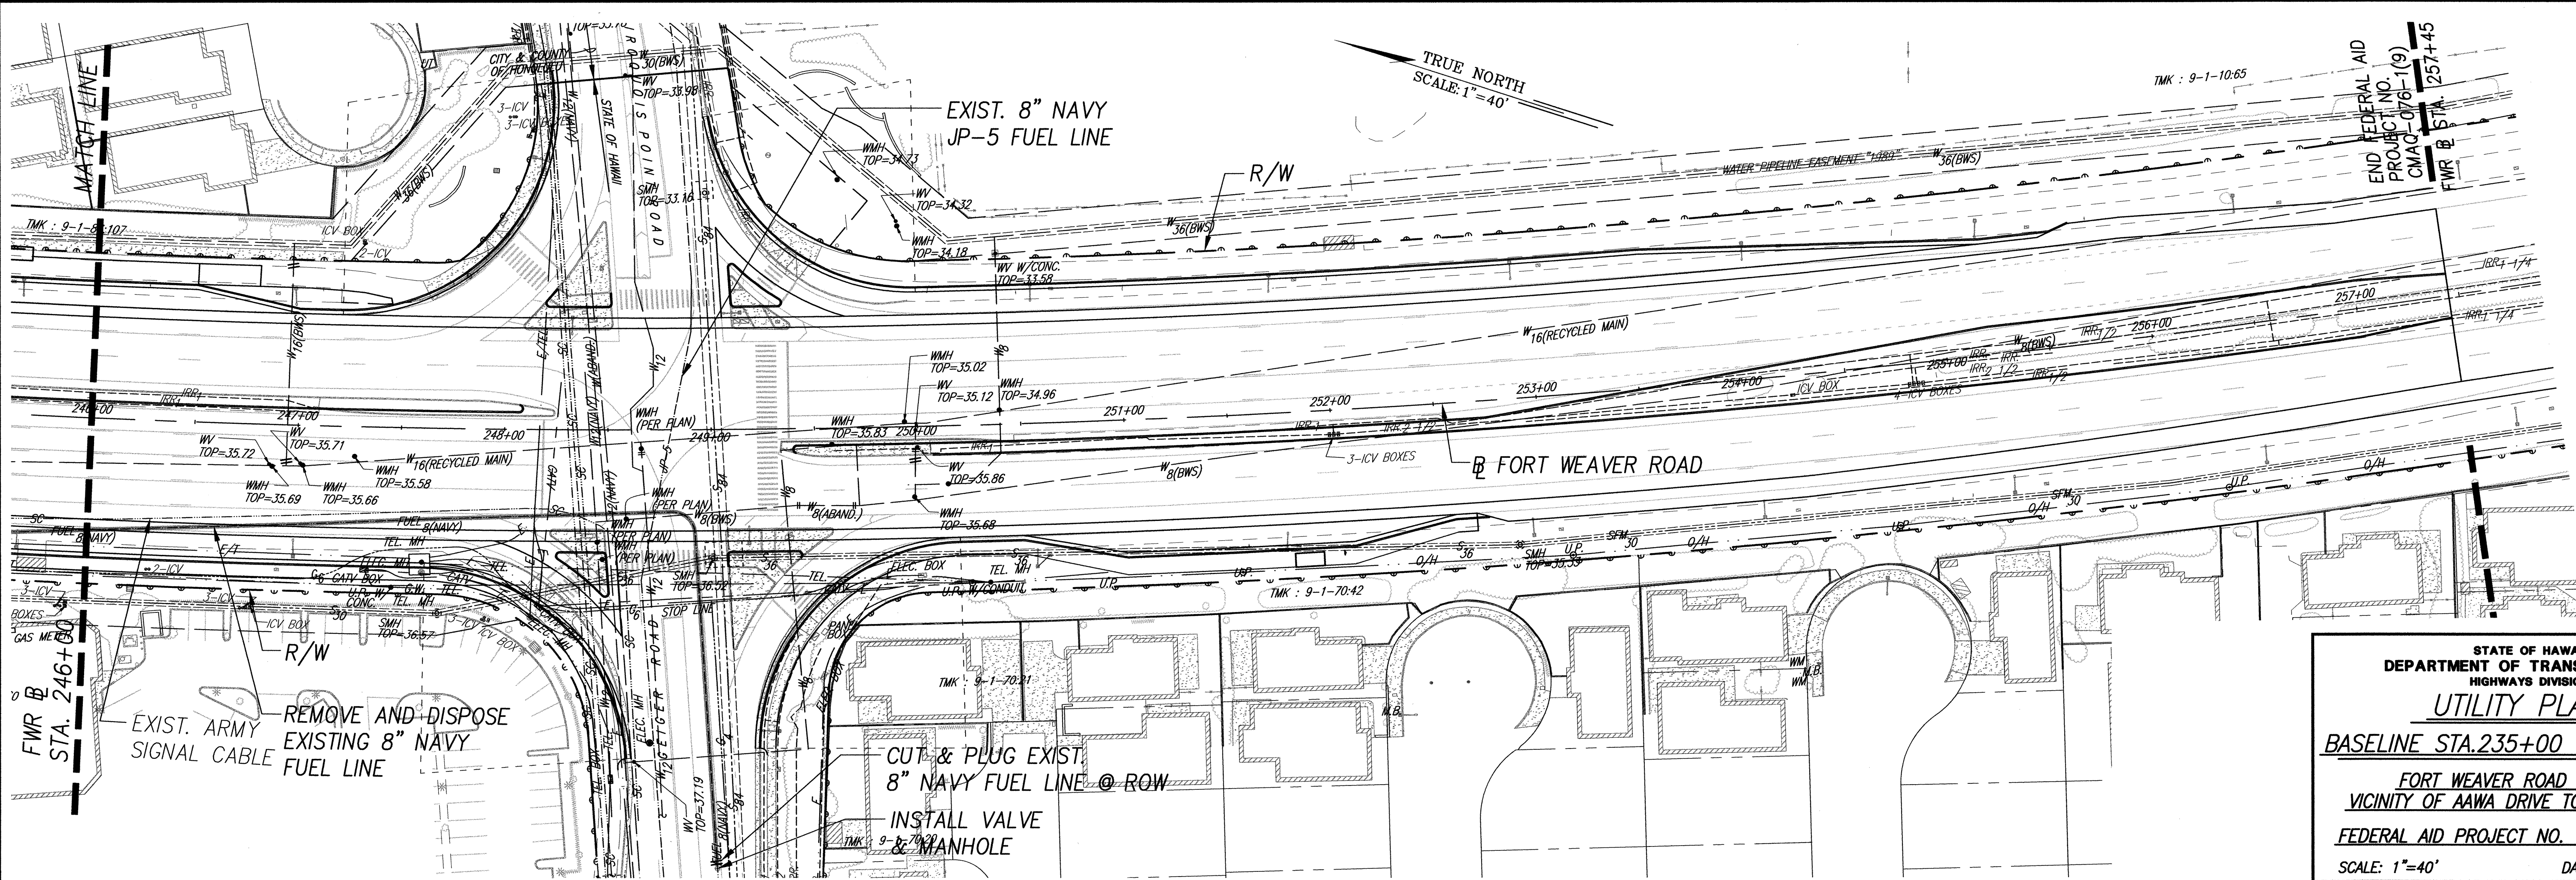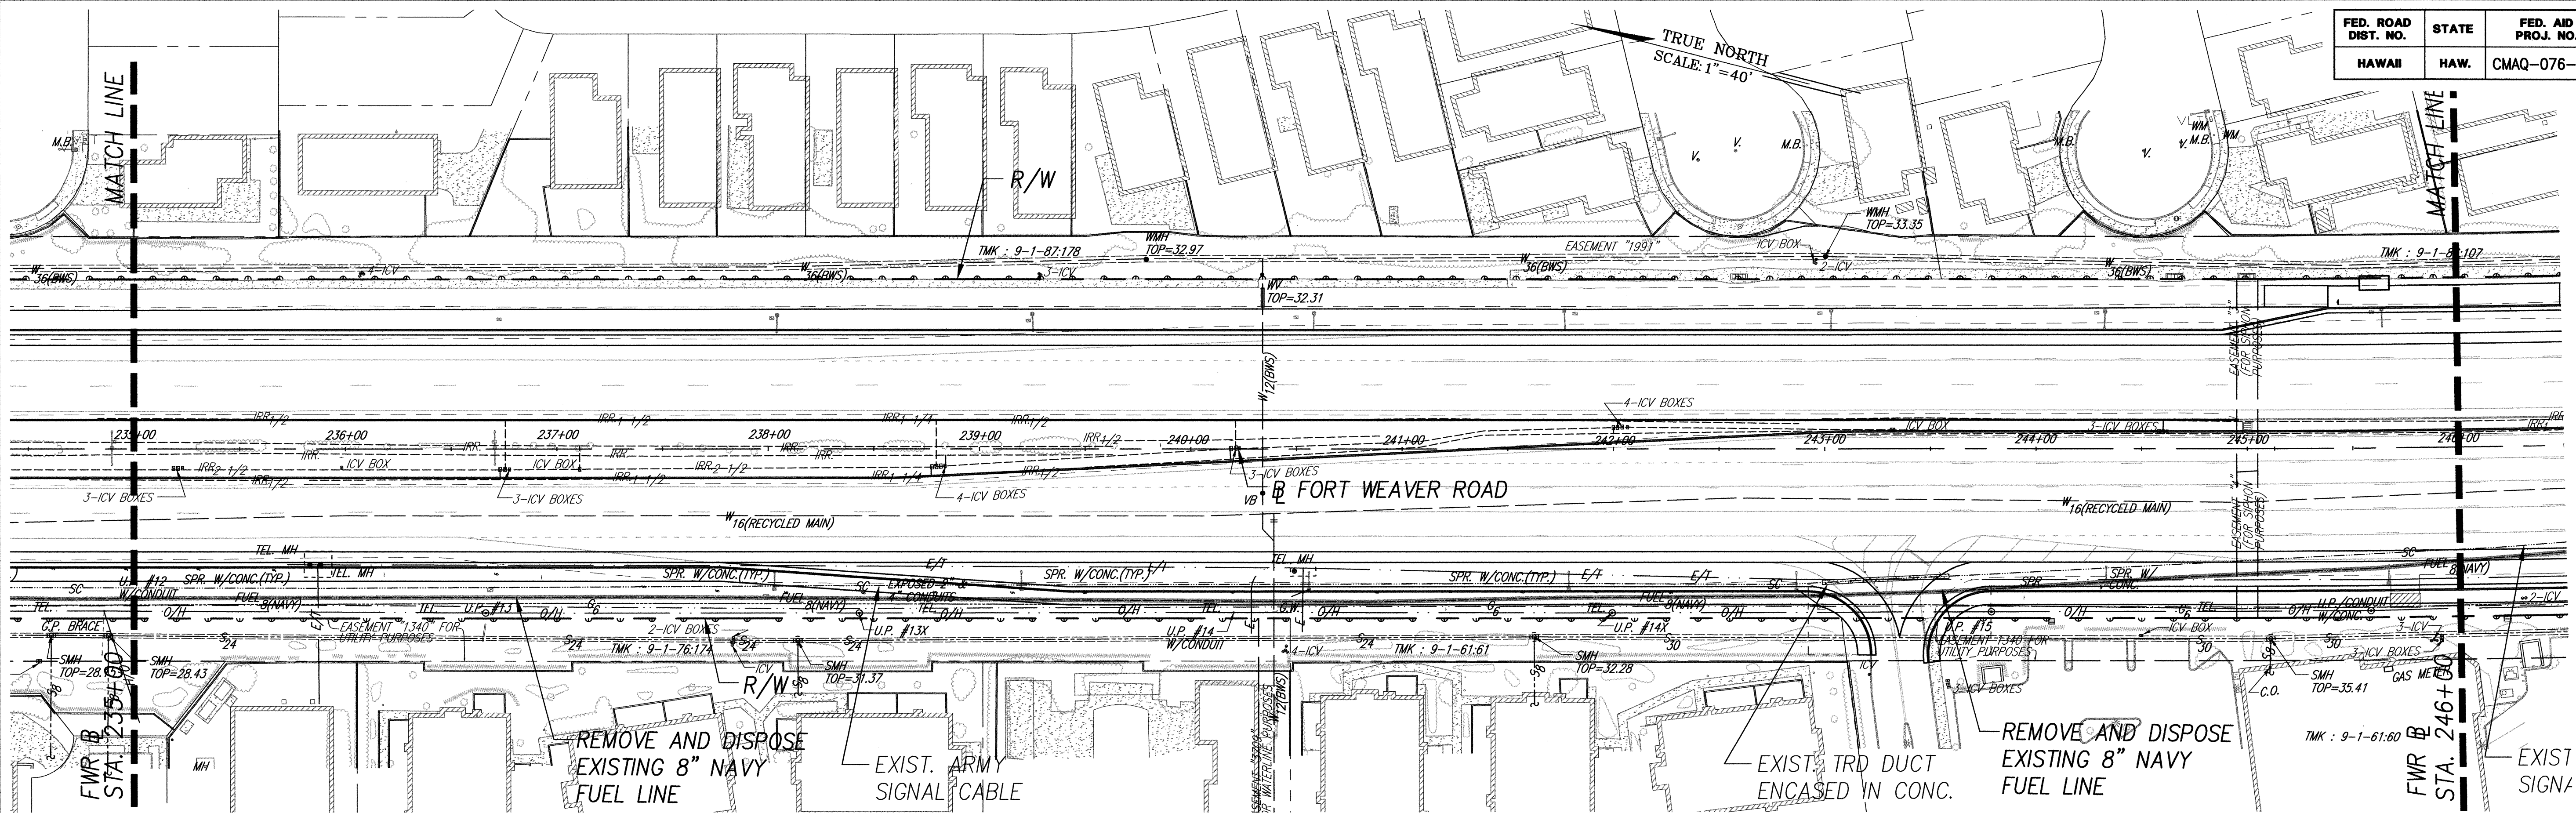

ORIGINAL PLAN	SURVEY PLOTTED BY	DATE
NOTE BOOK	DRAWN BY	
DESIGNED BY	TRACED BY	
CHECKED BY	DESIGNED BY	

STATE OF HAWAII
DEPARTMENT OF TRANSPORTATION
HIGHWAYS DIVISION

UTILITY PLAN

BASELINE STA. 235+00 TO STA. 257+00

**FORT WEAVER ROAD WIDENING
VICINITY OF AAWA DRIVE TO GEIGER ROAD**

FEDERAL AID PROJECT NO. CMAQ-076-1(9)

SCALE: 1"=40' DATE: April 1, 2005

SHEET No. 6 OF 6 SHEETS