

INDEX TO DRAWINGS	
SHEET NO	DESCRIPTIONS
1	Title Sheet
2	Typical Road Sections & Details
3	Plan and Profile
4-9	Bridge Details
10-11	Cross Sections



TERRITORY OF HAWAII
TERRITORIAL HIGHWAY DEPARTMENT
HONOLULU T.H.

PLANS OF KAUKONAHUA BRIDGE

FEDERAL AID PROJECT NO. 7B
WAHIAWA DISTRICT
OAHU T.H.
BRIDGE NO. 3 OF PROJECT NO. 7

SCALE

PLAN	1 INCH	100 FEET
PROFILE	HOR 1 INCH	100 FEET
	VER 1 INCH	10 FEET
CROSS SECTION	HOR 1 INCH	5 FEET
	VER 1 INCH	5 FEET

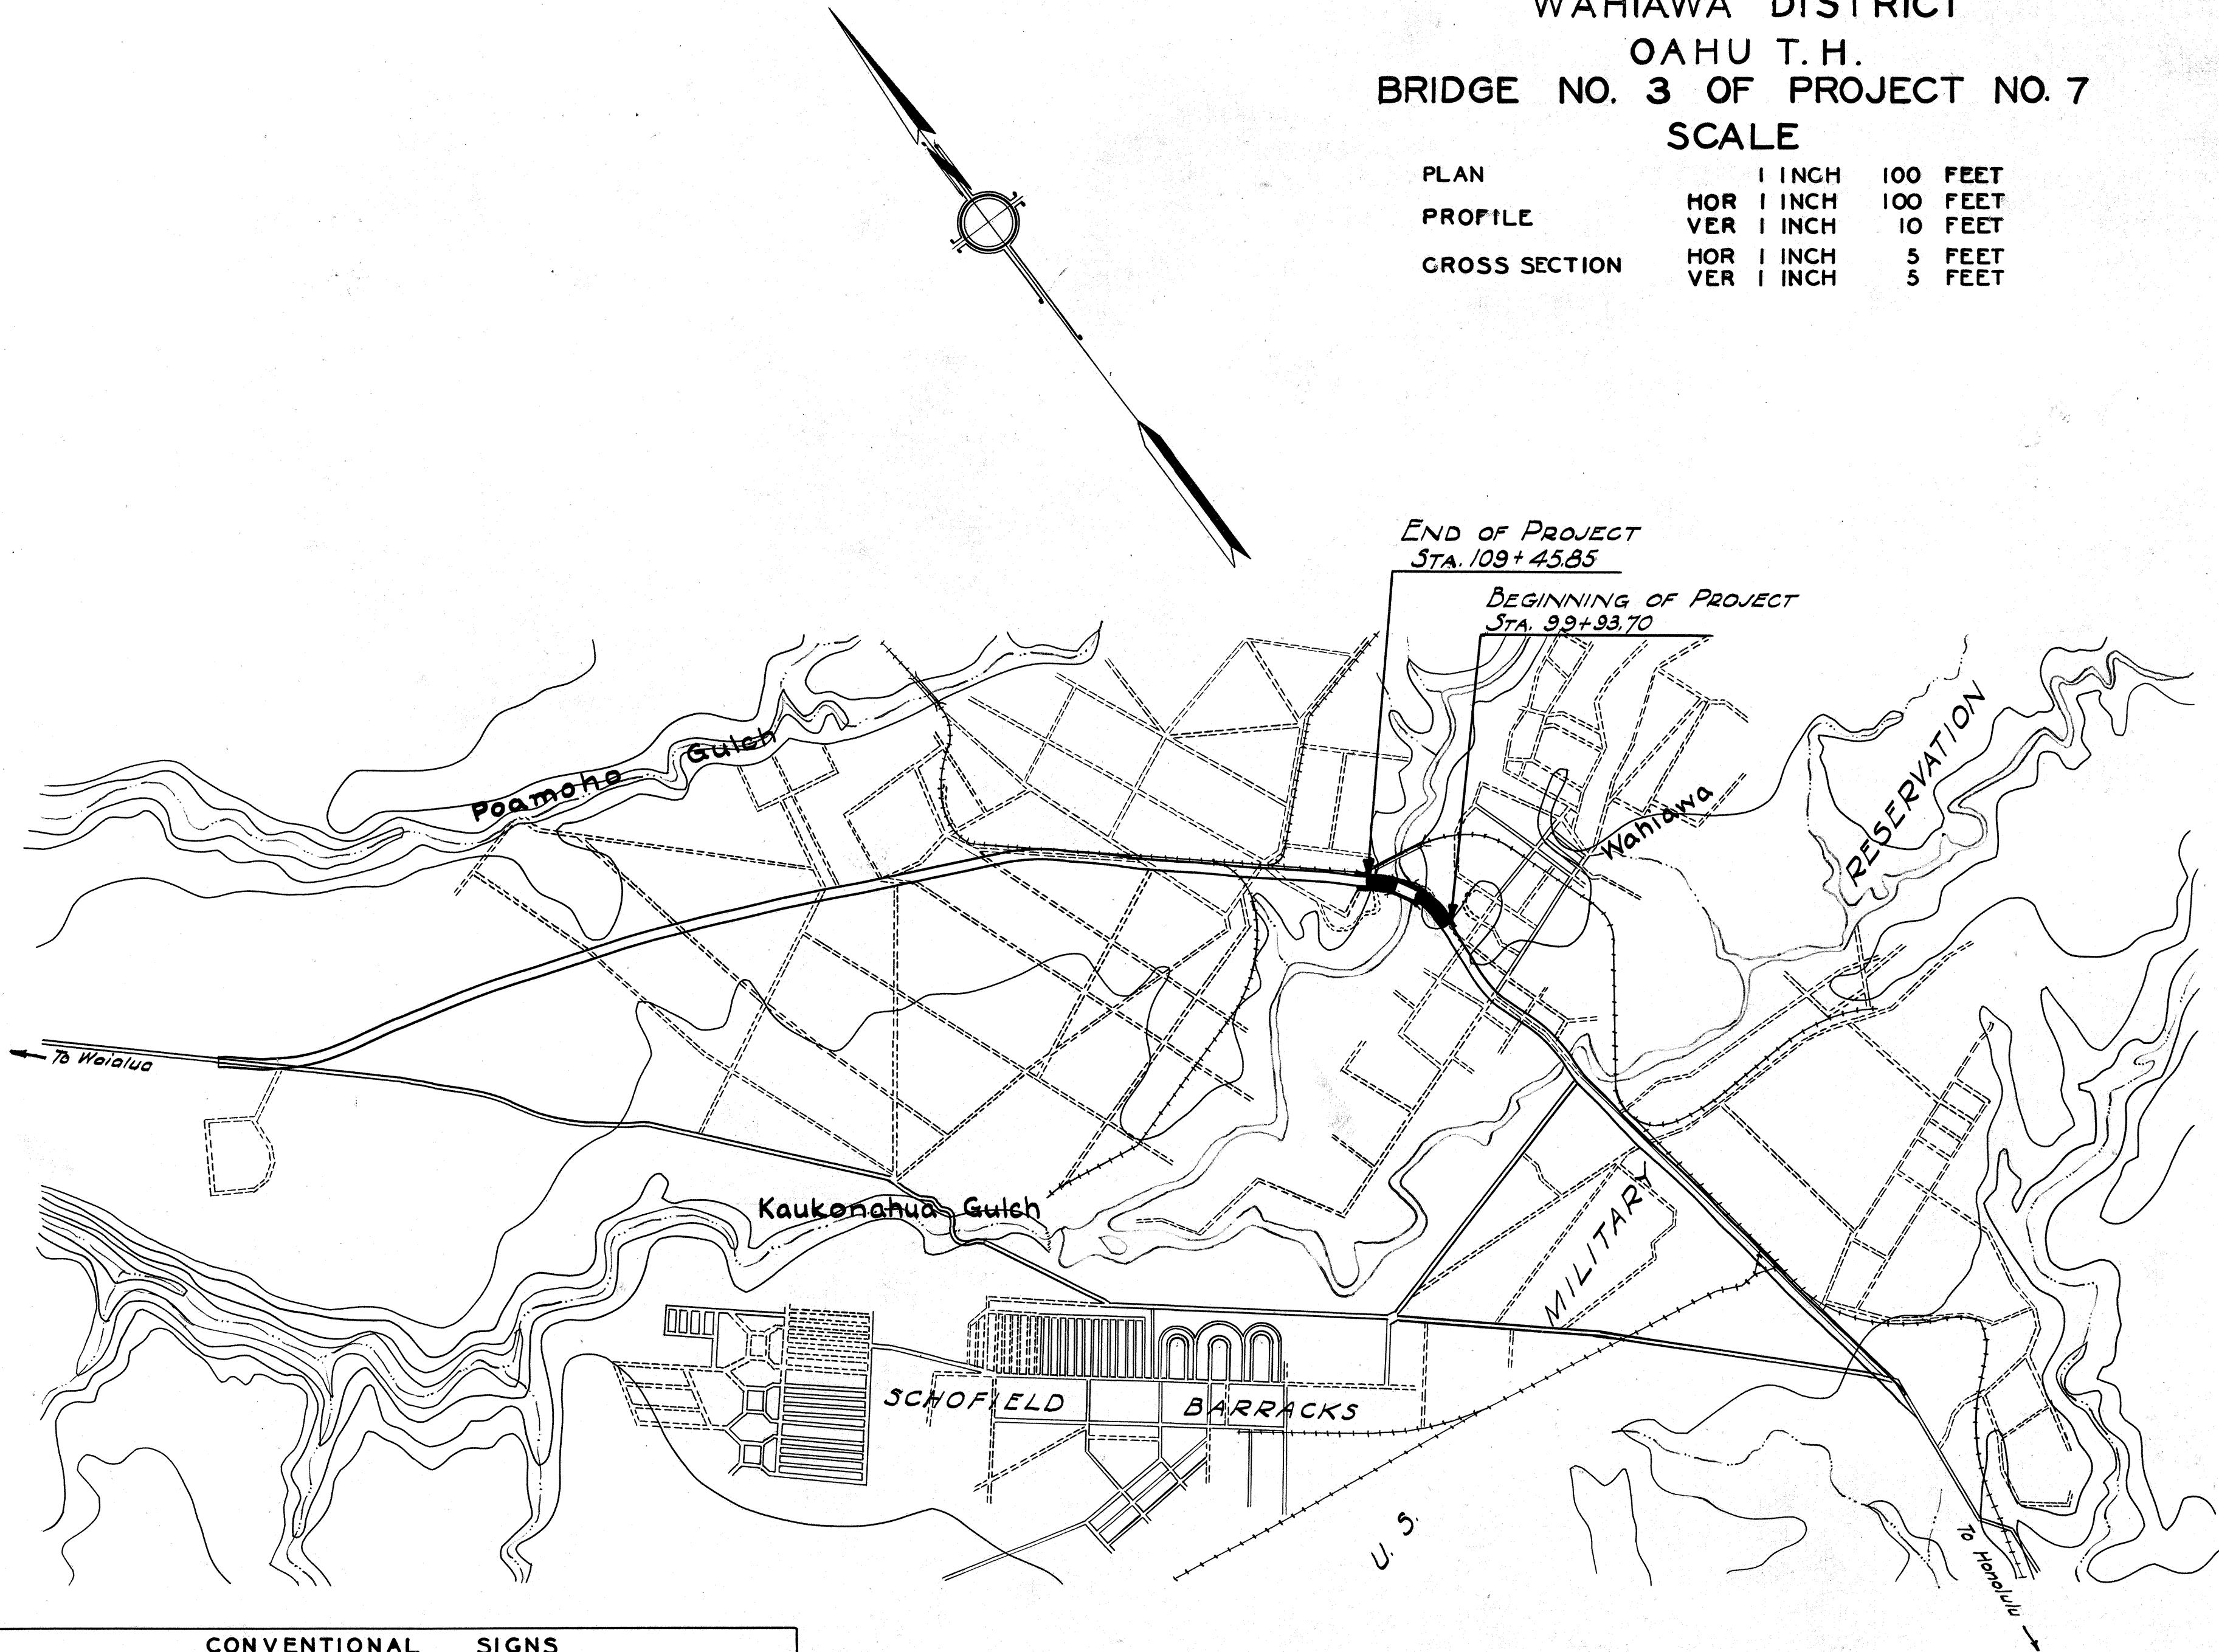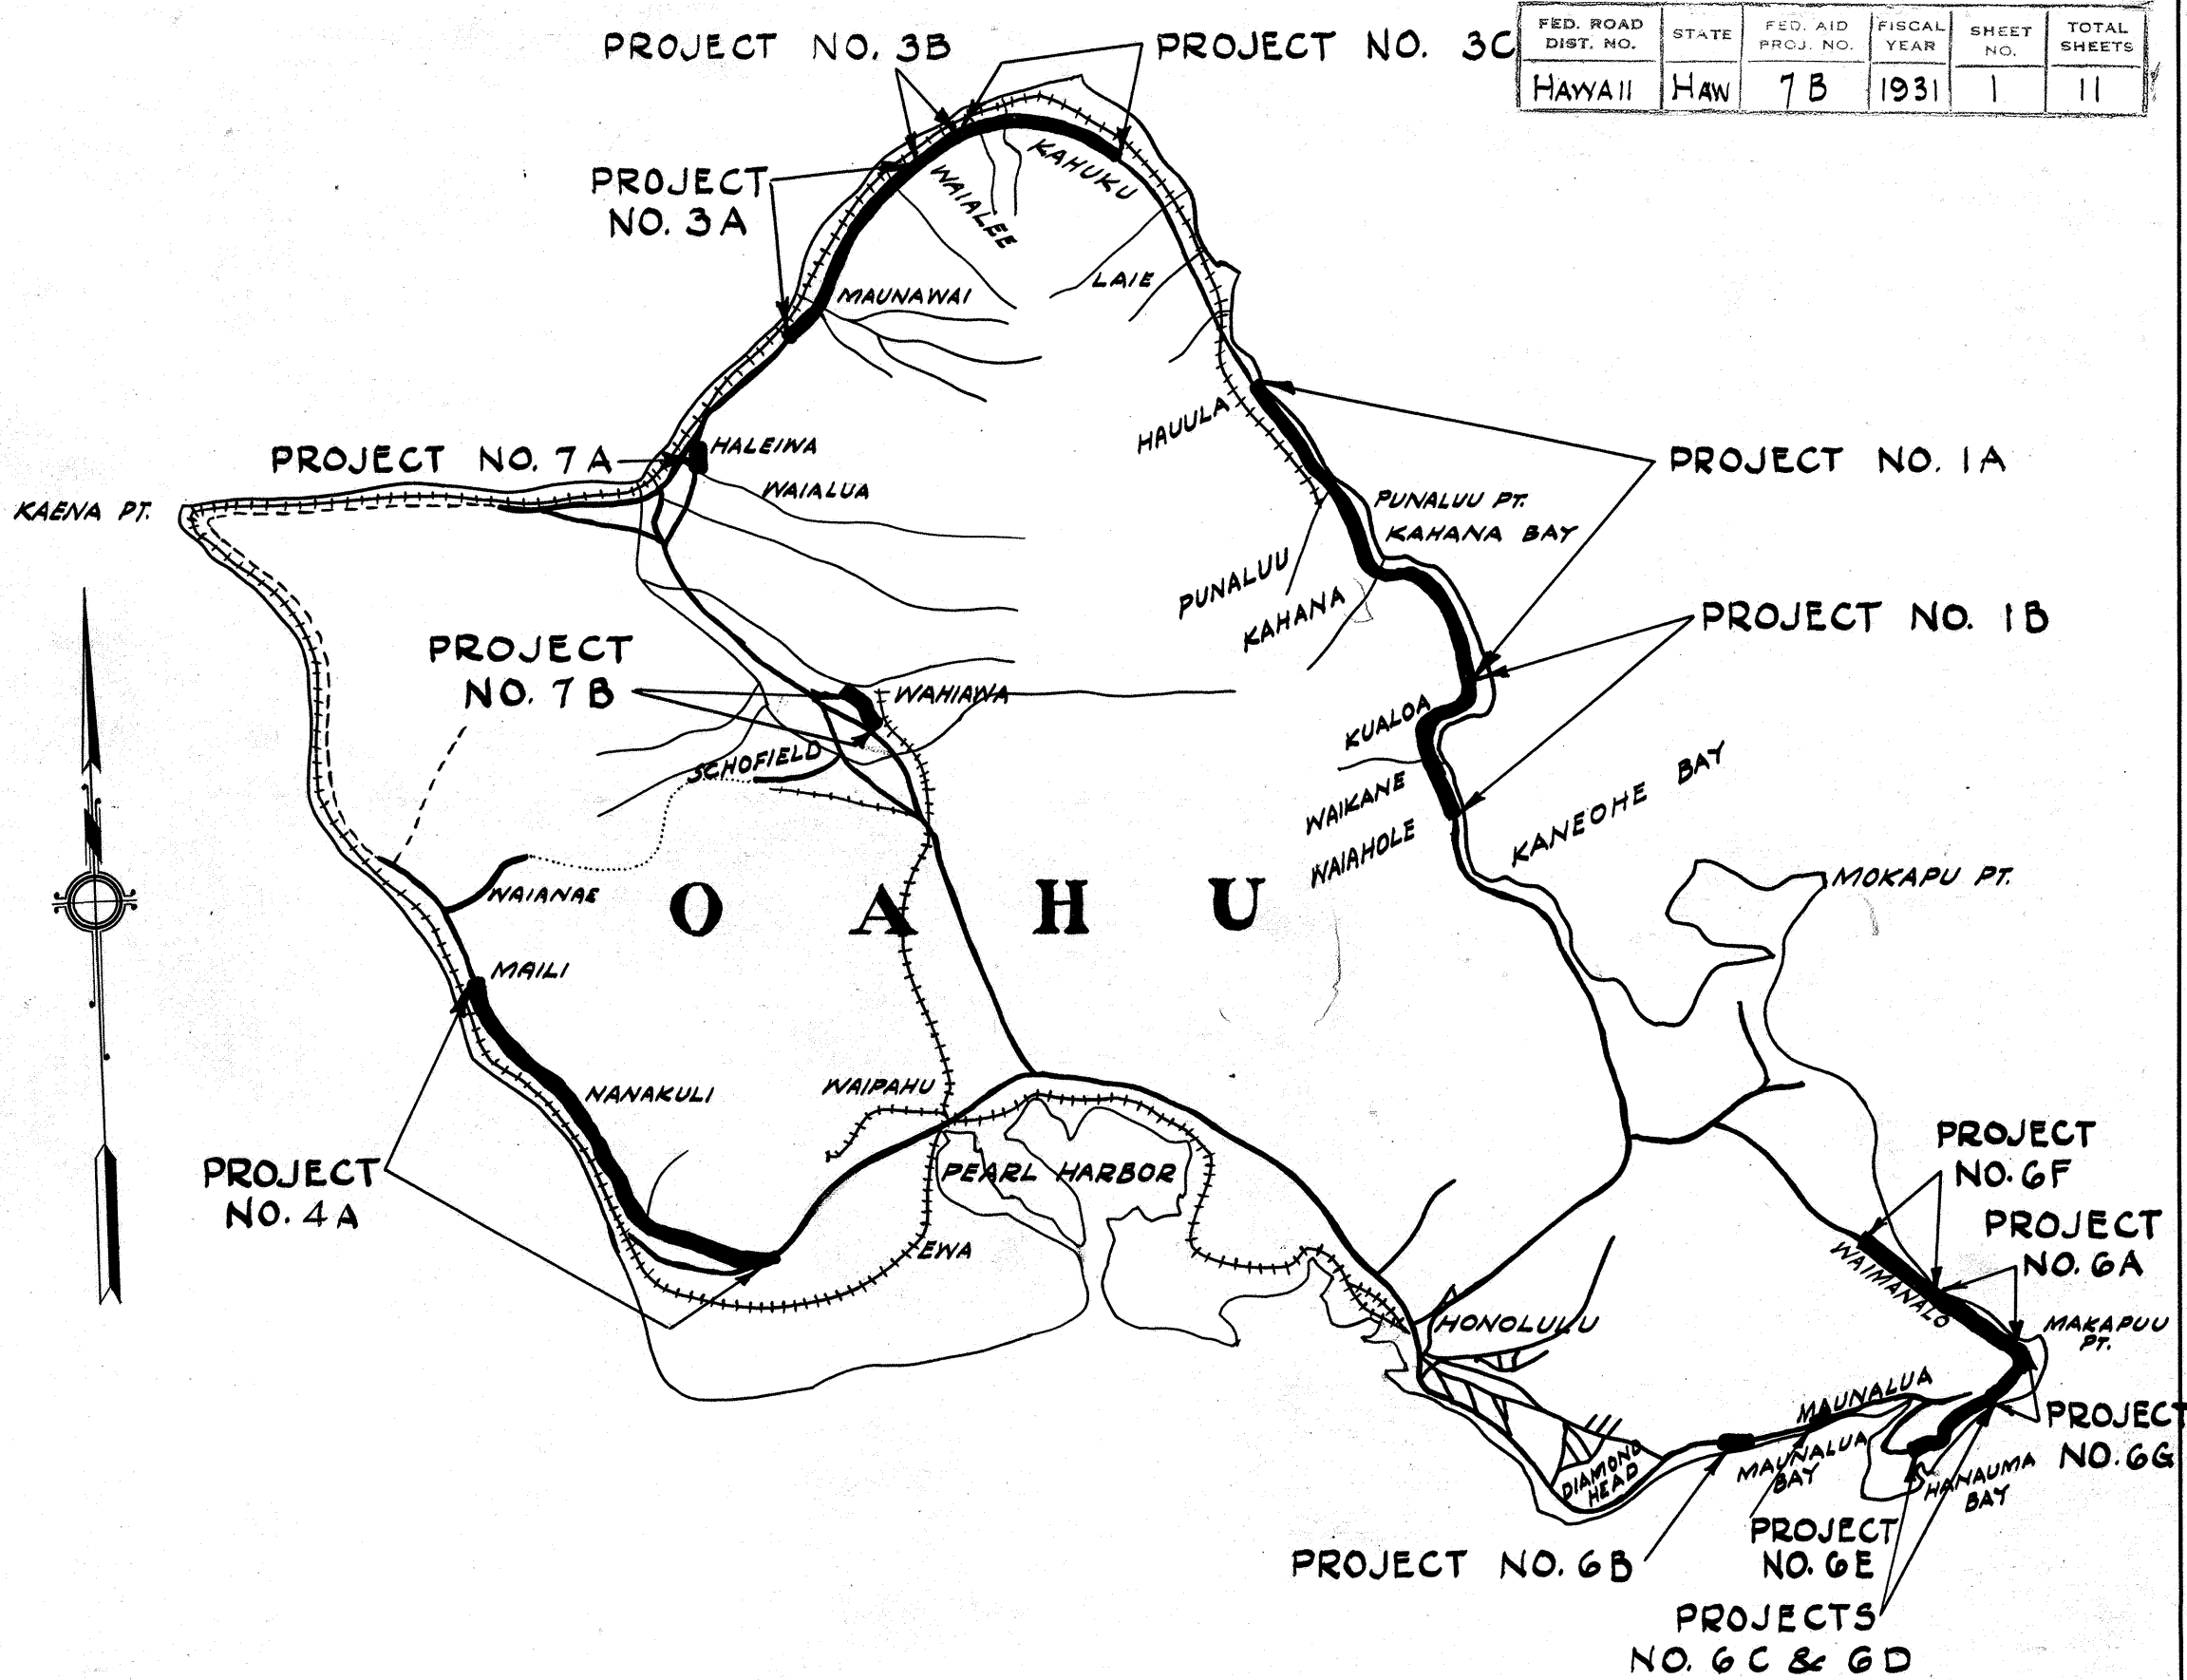

CONVENTIONAL SIGNS	
EXISTING	TO BE CONSTRUCTED
ROAD WAY	RIGHT OF WAY & PAVEMENT
BRIDGE	BRIDGE
RAIL ROAD	CATCH BASIN & DRAIN
FENCE	DRAIN WITH HEADWALL
DRAINS	
BUILDINGS	

LAYOUT OF PROJECT
SCALE 1 INCH = 1667 FT.

Gross and Net Length : 0.18 Miles

All Elevations are from U.S.G.S. datum 0.0 = mean tide.

RECOMMENDED FOR APPROVAL
[Signature] 6/27/1931
PRINCIPAL HIGHWAY ENGINEER
Bureau of Public Roads

APPROVED
[Signature]
CHIEF ENGINEER DEPT. OF PUBLIC WORKS
CITY AND COUNTY OF HONOLULU

APPROVED
[Signature]
TERRITORIAL HIGHWAY ENGINEER

RECOMMENDED FOR APPROVAL
[Signature]
CHIEF ENGINEER Bureau of Public Roads

APPROVED
[Signature]
DIRECTOR Bureau of Public Roads

4205.1

Plan No.	6	Sheet No.	12	Project No.	7
----------	---	-----------	----	-------------	---