



FED. ROAD DIST. NO.	STATE	FED. AID PROJ. NO.	FISCAL YEAR	SHEET NO.	TOTAL SHEETS	FED. ROAD DIST. NO.	STATE	FED. AID PROJ. NO.	FISCAL YEAR	SHEET NO.	TOTAL SHEETS
HAWAII	HAW.	SH-FAP 7(9)	1947	2	7	HAWAII	HAW.	SH-FAP 7(9)	1947	2	13

- GENERAL NOTES**
1. No longitudinal "contract joints" are permitted and pavement shall be poured full width.
 2. "Weakened plane joints" shall be installed on approximately 30' centers.
 3. No "expansion joints" are required.
 4. No reinforcement is required.
 5. Pavement may be hand tamped.
 6. Pavement surface must be thoroughly cleaned of all foreign matter and discoloration at completion of project.

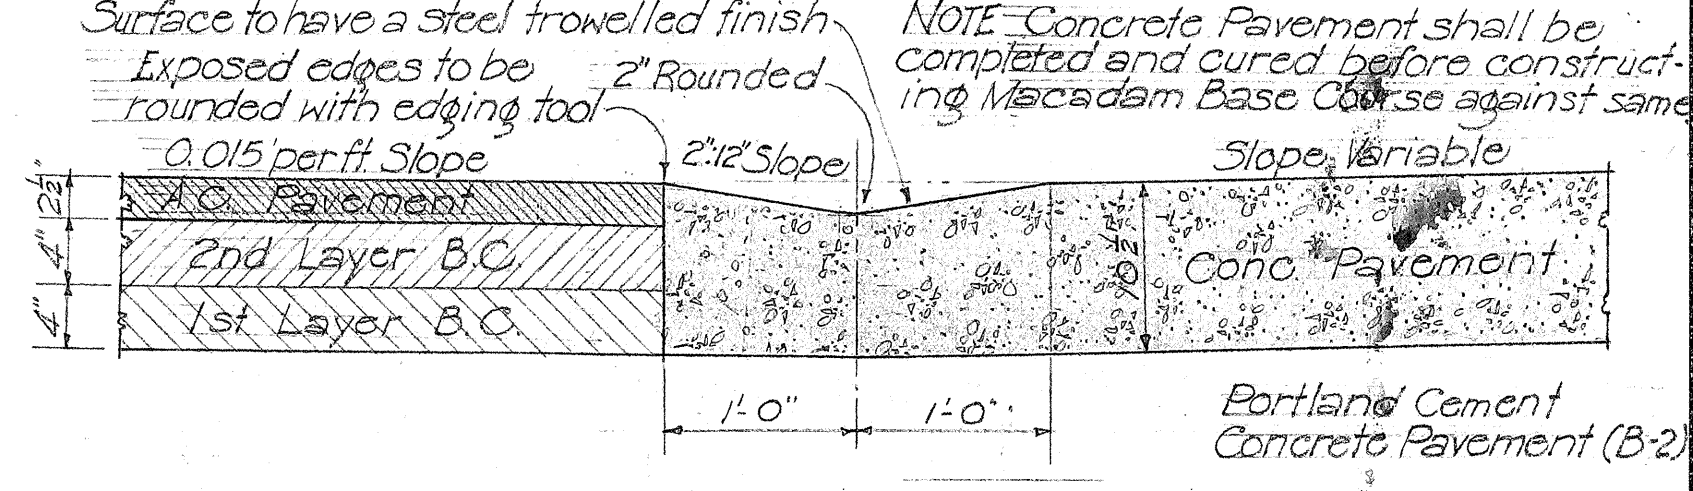

PROVISION FOR DRAINAGE ACROSS CONCRETE PAVEMENT

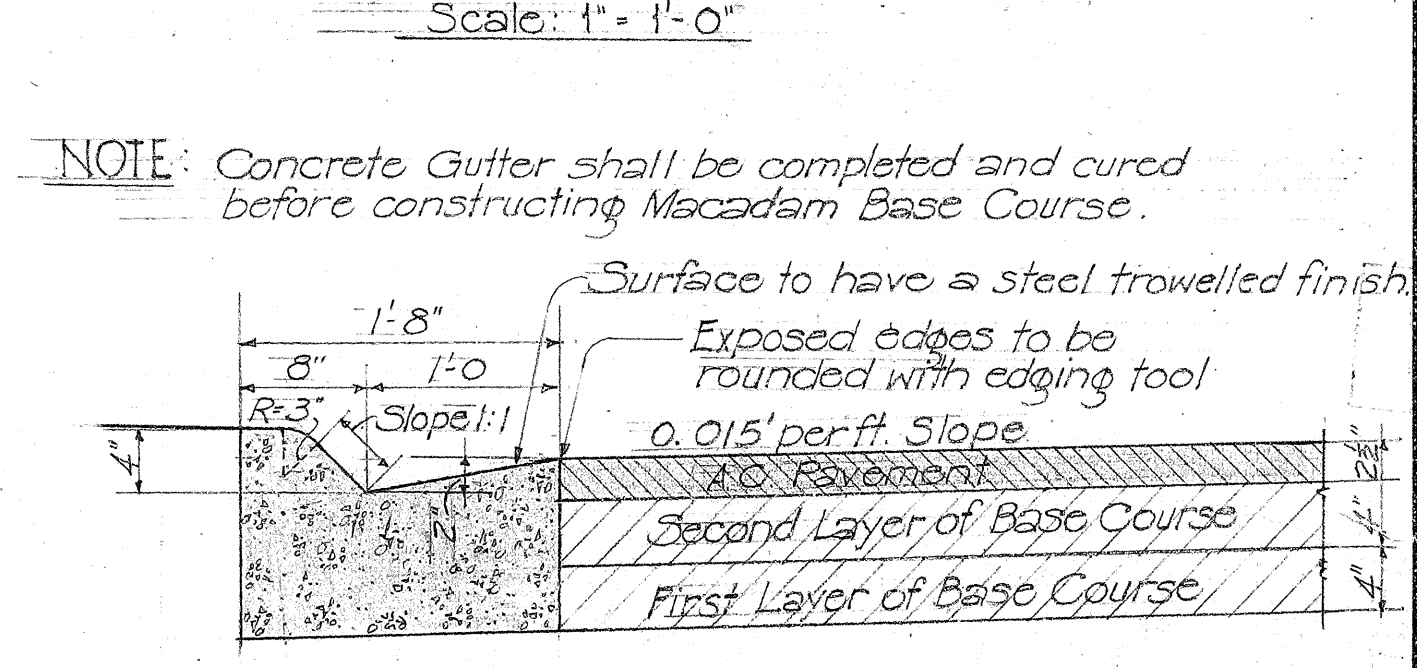


DETAIL OF CAST-IN-PLACE TYPE "D" CONC. CURB & GUTTER

Scale: 1" = 1'-0"

TYPICAL ROAD SECTION ON TANGENT

BEG. PROJ. TO STA 194+00 ±

Scale: 1/4" = 1'-0"

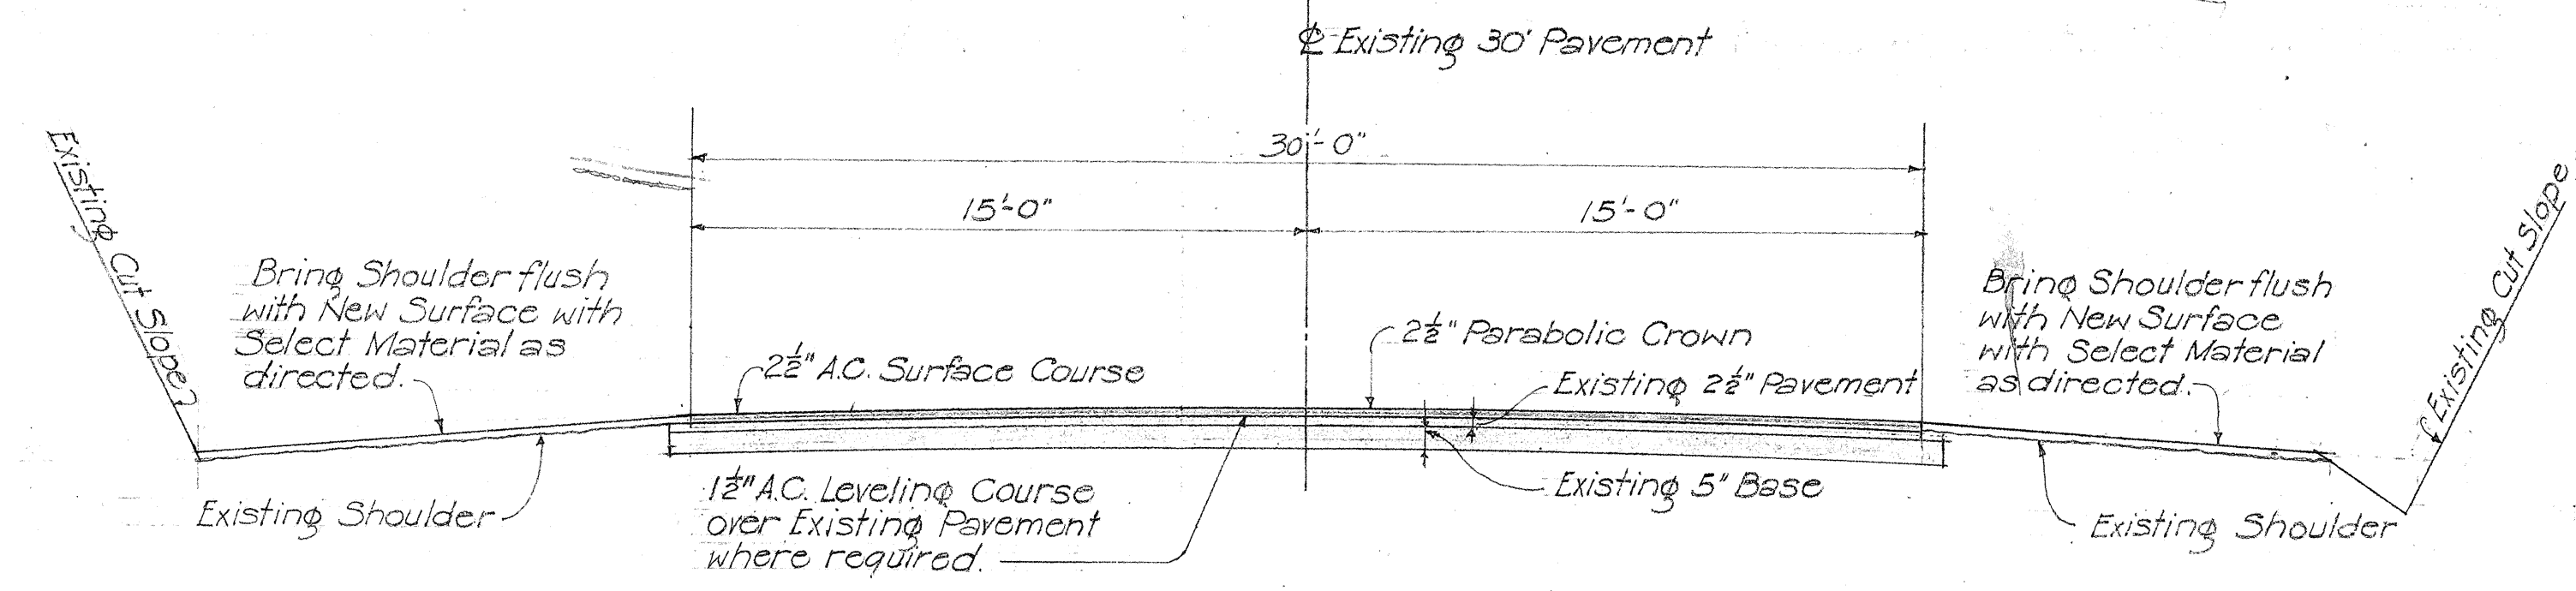

TYPICAL ROAD SECTION ON TANGENT


STA. 199+00 ± TO STA. 15+50 ±

Scale: 1/4" = 1'-0"


TYPICAL ROAD SECTION ON TANGENT

STA. 20+00 ± TO STA. 60+00 ±

Scale: 1/4" = 1'-0"

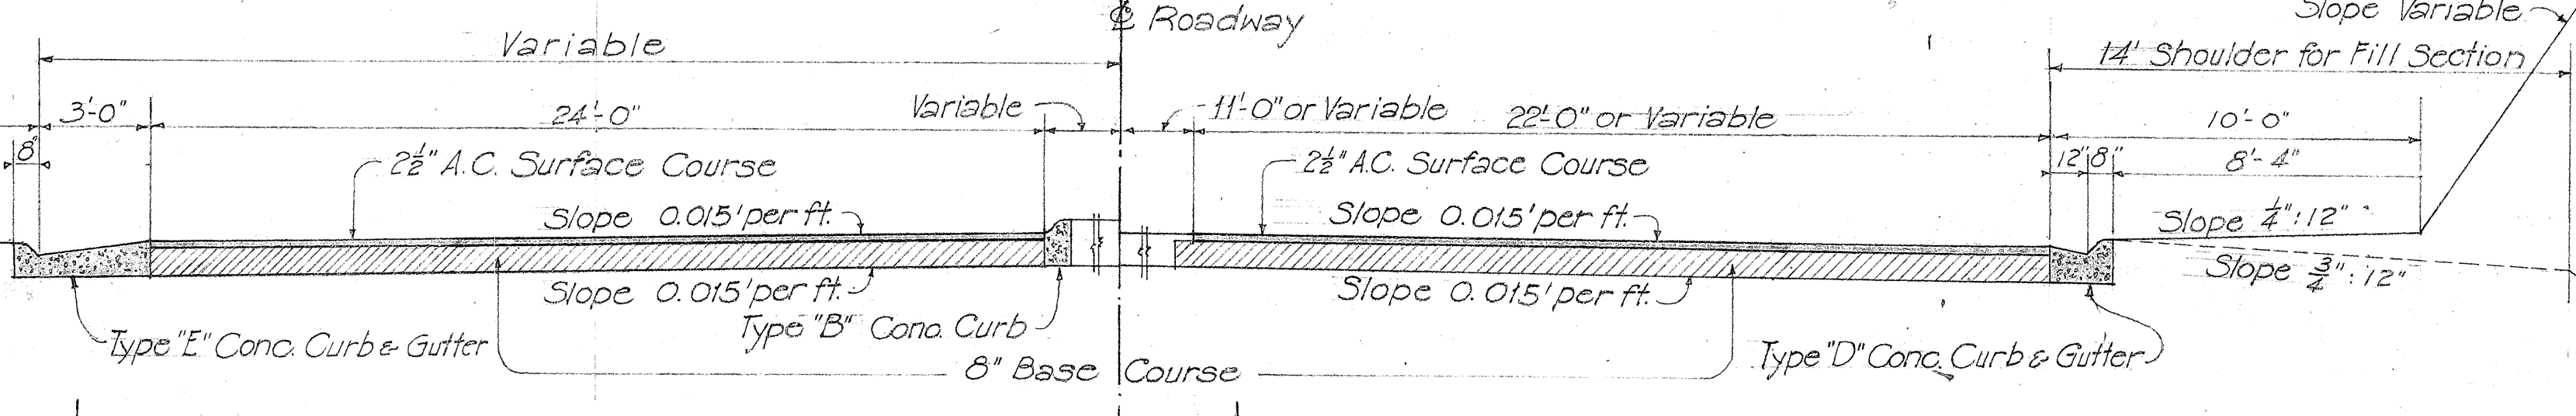


NOTE:
Benching required for all cuts in excess of 20'-0". Round top of cut slopes as shown at places designated by Engineer, and Construct Furrow Ditch as required.

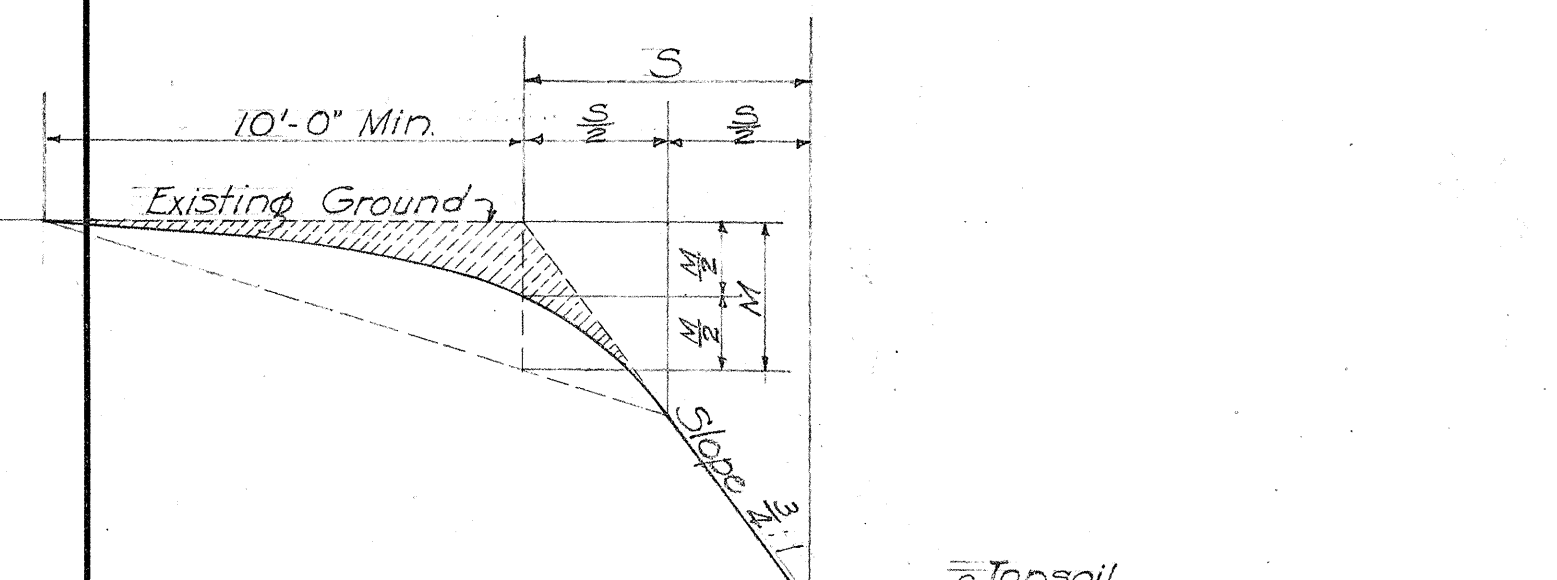


DETAIL OF CAST-IN-PLACE TYPE "E" CONC. CURB & GUTTER

Scale: 1" = 1'-0"

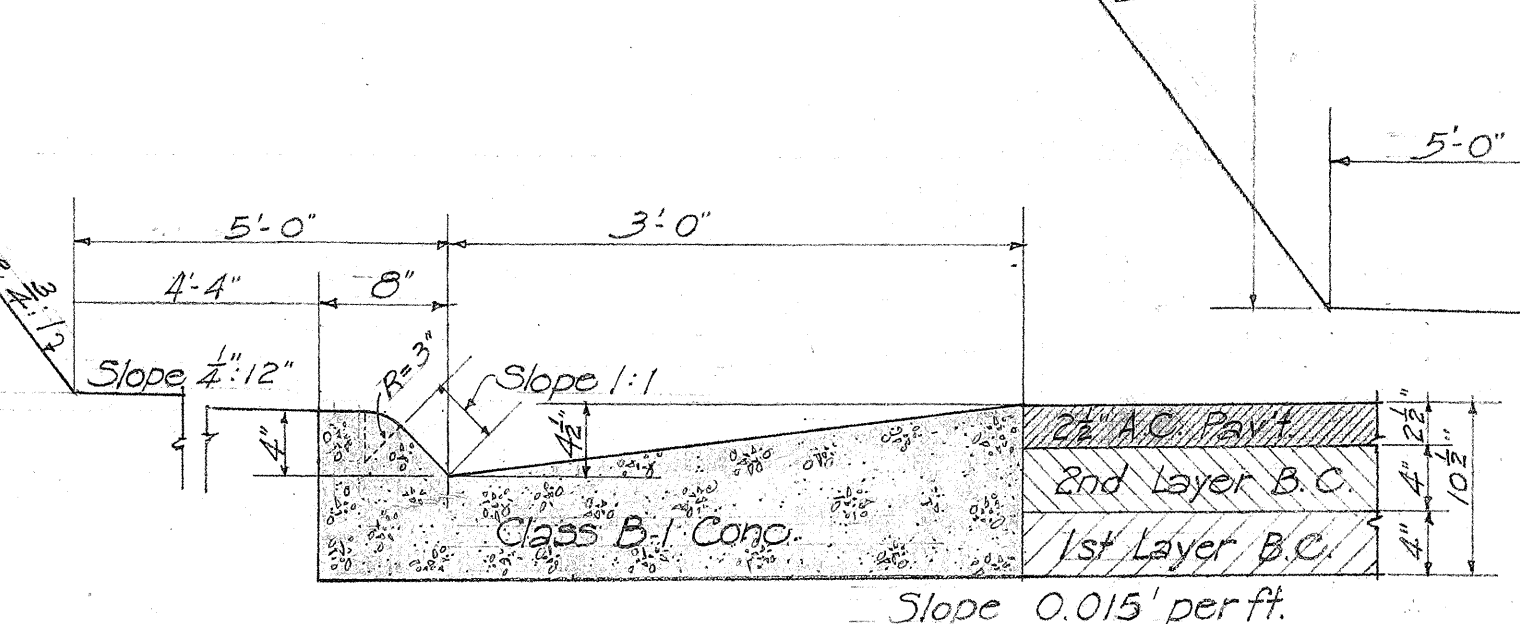


SECTION TYPE "C" CAST-IN-PLACE CONC. CURB

Scale: 1" = 1'-0"

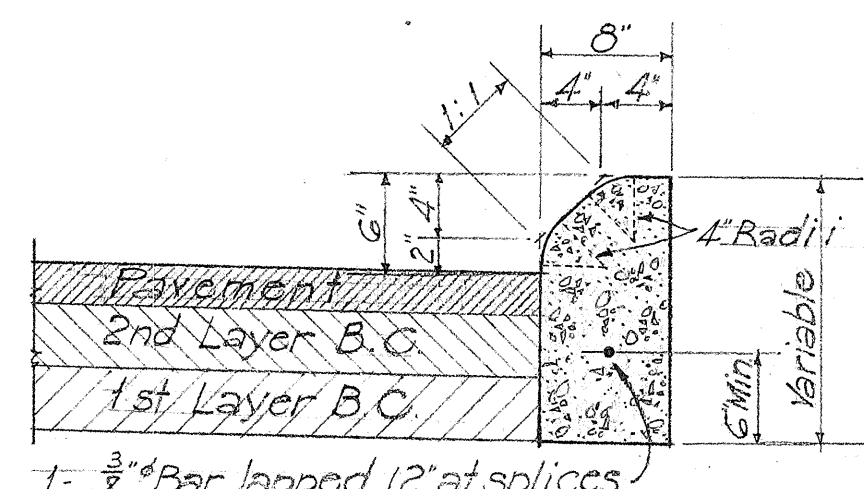


ELEVATION SECTION TYPE "C" PRECAST CONC. CURB

Scale: 1" = 1'-0"

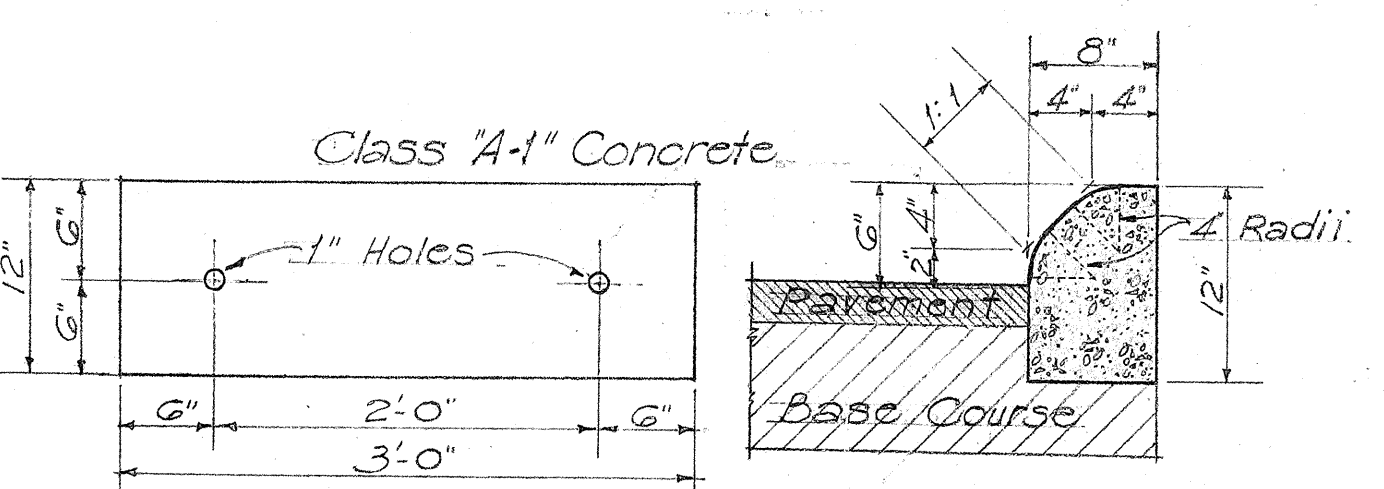


HALF TYPICAL 2-LANE ROAD SECTION

Scale: 1/4" = 1'-0"

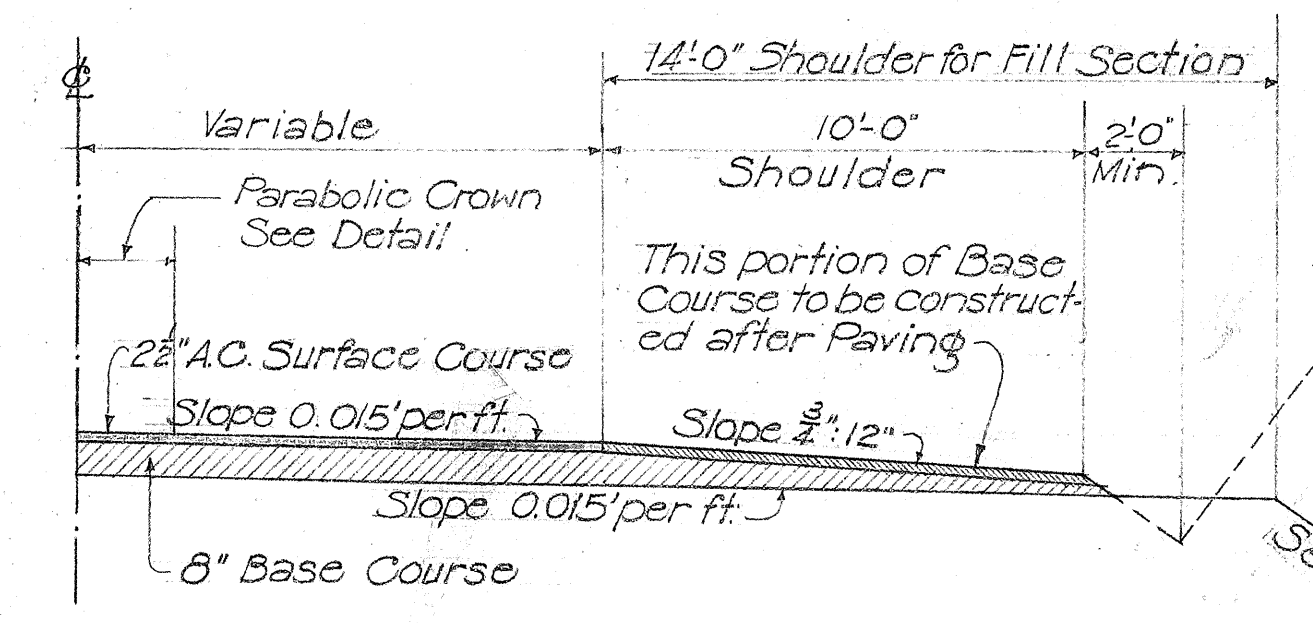


HALF TYPICAL 2-LANE STREET SECTION FOR RELOCATED BUNKER AVENUE AS DIRECTED

Scale: 1/4" = 1'-0"

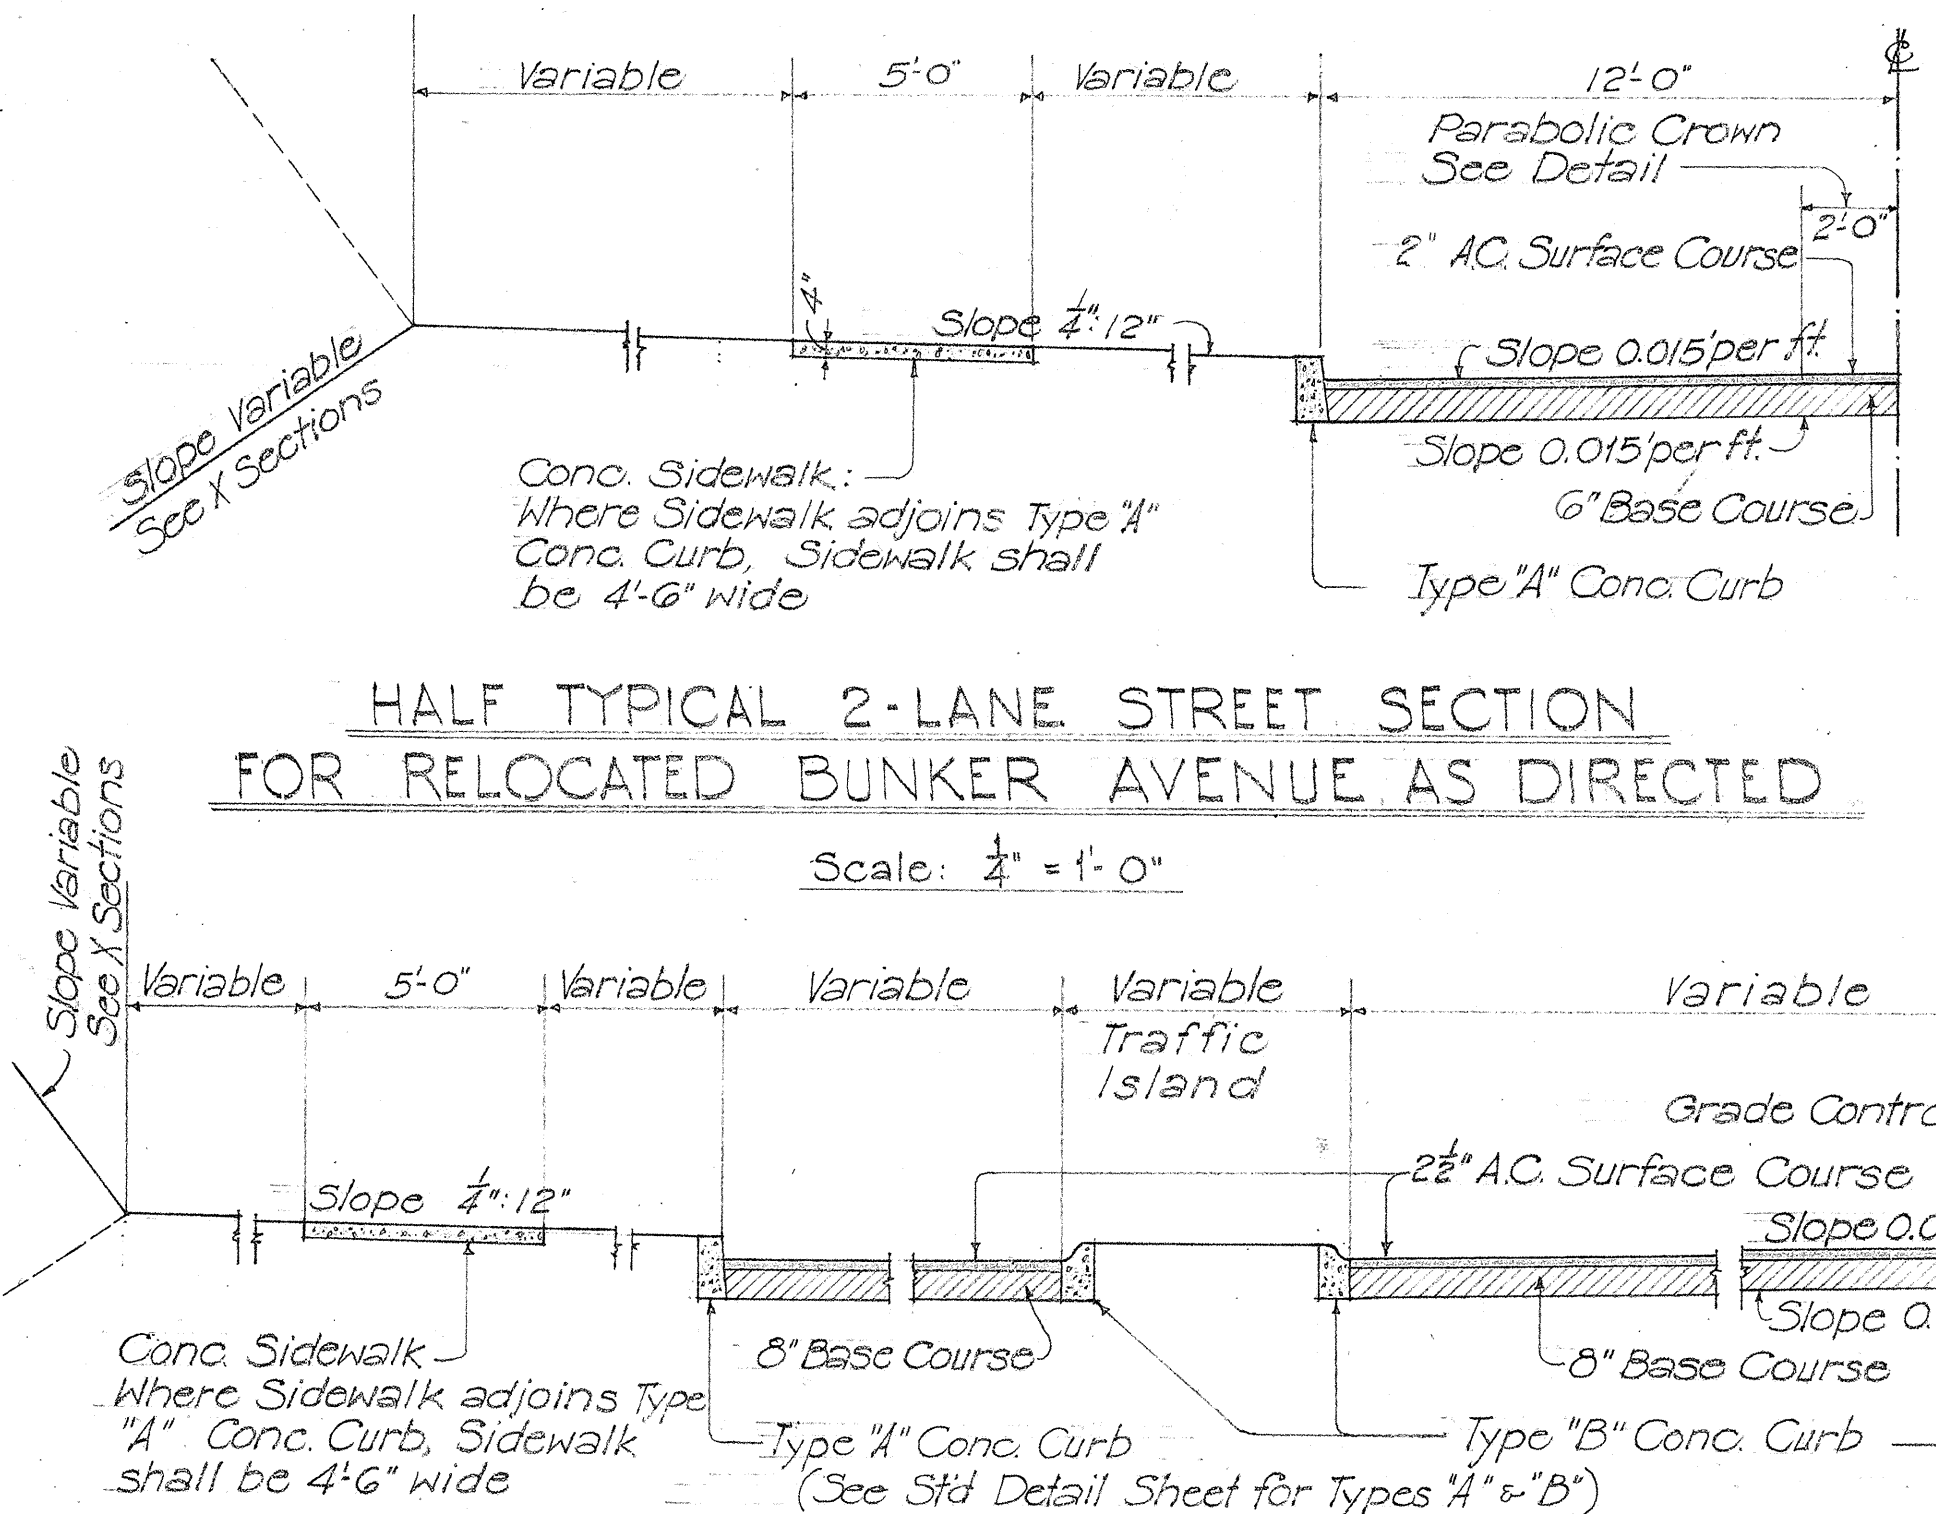

HALF TYPICAL 4-LANE STREET SECTION

Scale: 1/4" = 1'-0"

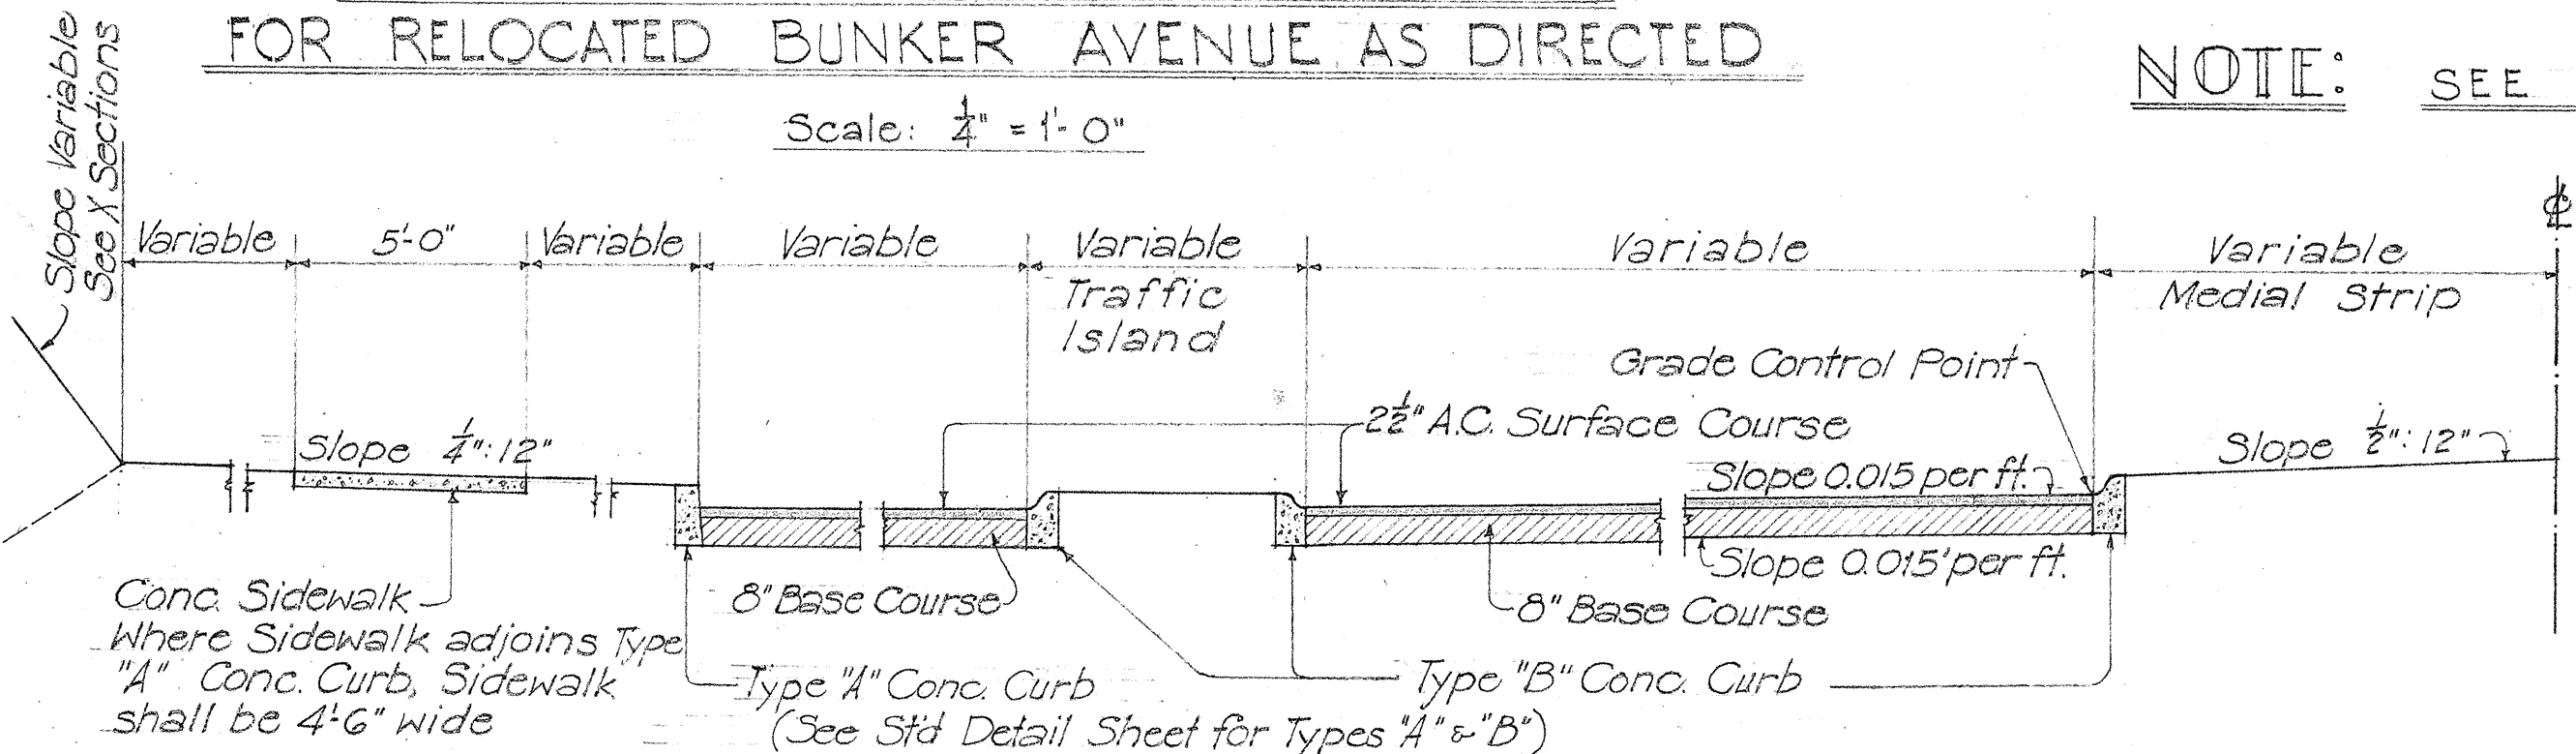


NOTE: SEE PLAN SHEETS FOR PAVEMENT GUTTER AND CURB LAYOUT

NOTE:
For S.E. on Curves See Plan and Profile Sheets for Edge Pavement Grades.

HALF TYPICAL 4-LANE ROAD SECTION

Scale: 1/4" = 1'-0"

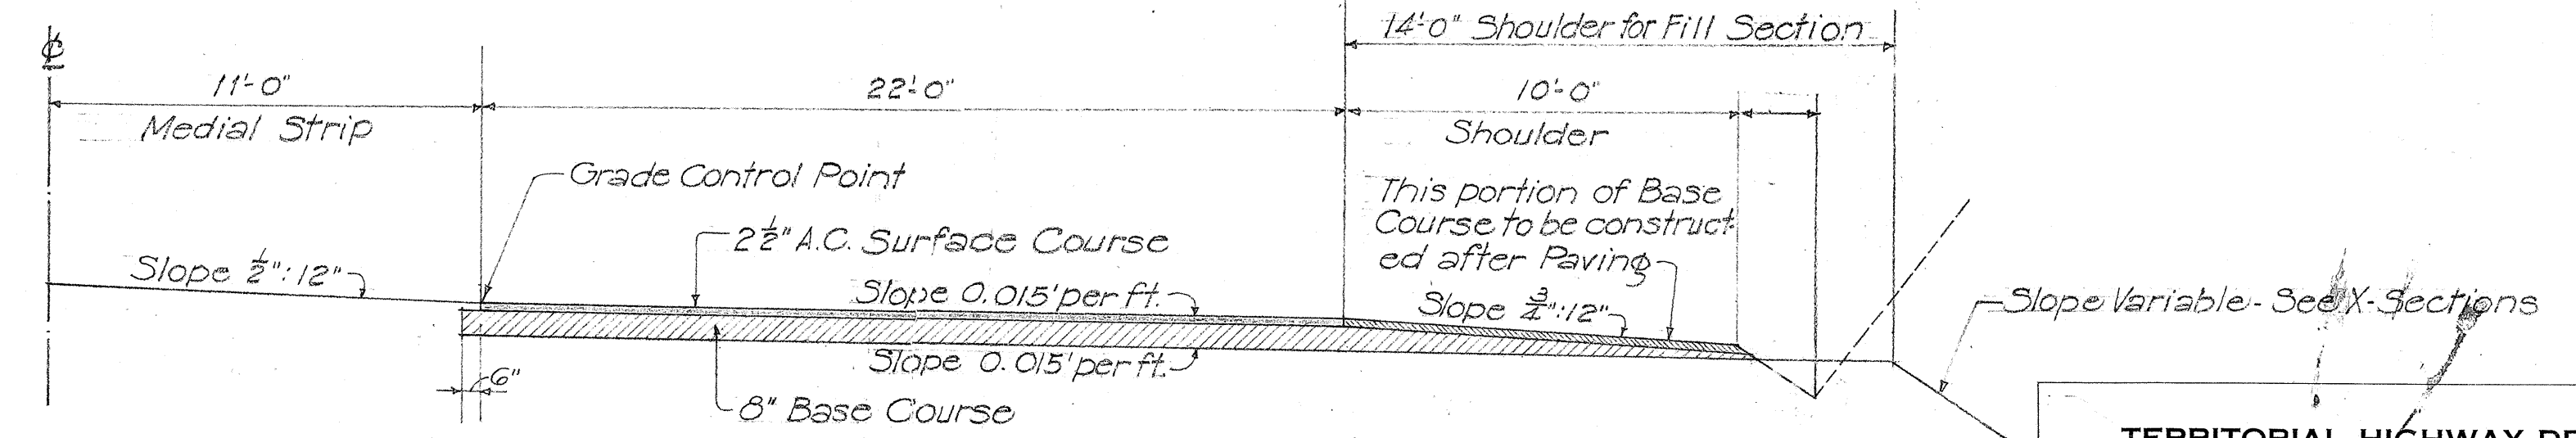

TERRITORIAL HIGHWAY DEPARTMENT
TERRITORY OF HAWAII

TYPICAL SECTIONS
SCHOFIELD ACCESS ROADS

HAWAII PROJECT NO. SH-FAP 7(9) & DA-WR 8(3)

SCALE: AS NOTED

SHEET No. OF SHEETS

5244.2

5245.2